


PREPARED BY:


Michael W. Bow 7/8/2002
 MICHAEL W. BOW, P.E. DATE
 THE M&K ENGINEERING CO.

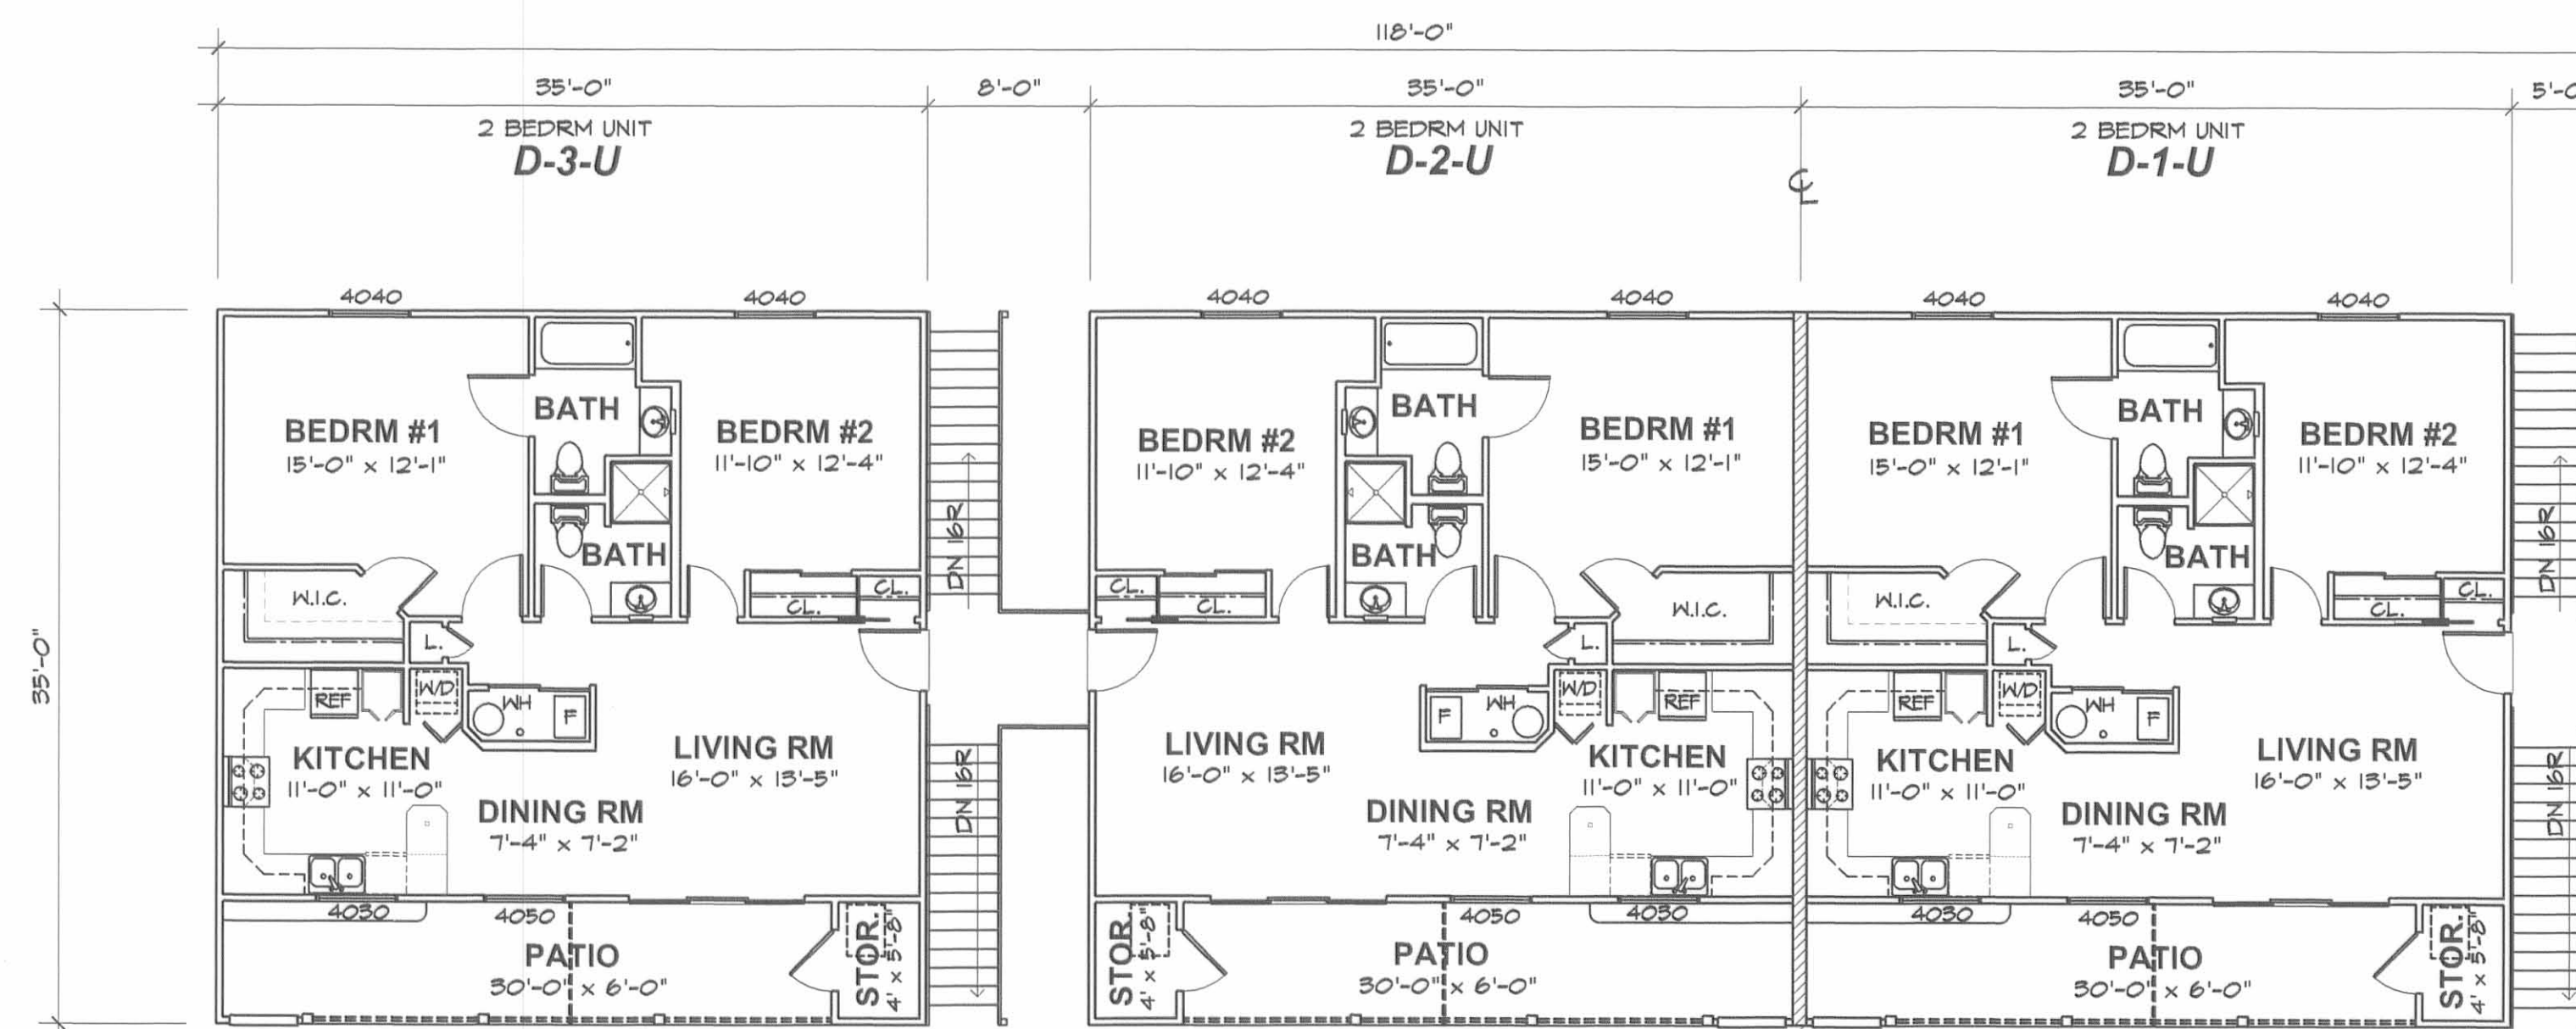

UNIT DESIGNATION DESCRIPTION:
 D-1-U = BUILDING "D"
 CONDO #1
 UPPER LEVEL

SECOND FLOOR PLAN

SCALE: 1/8" = 1'-0"

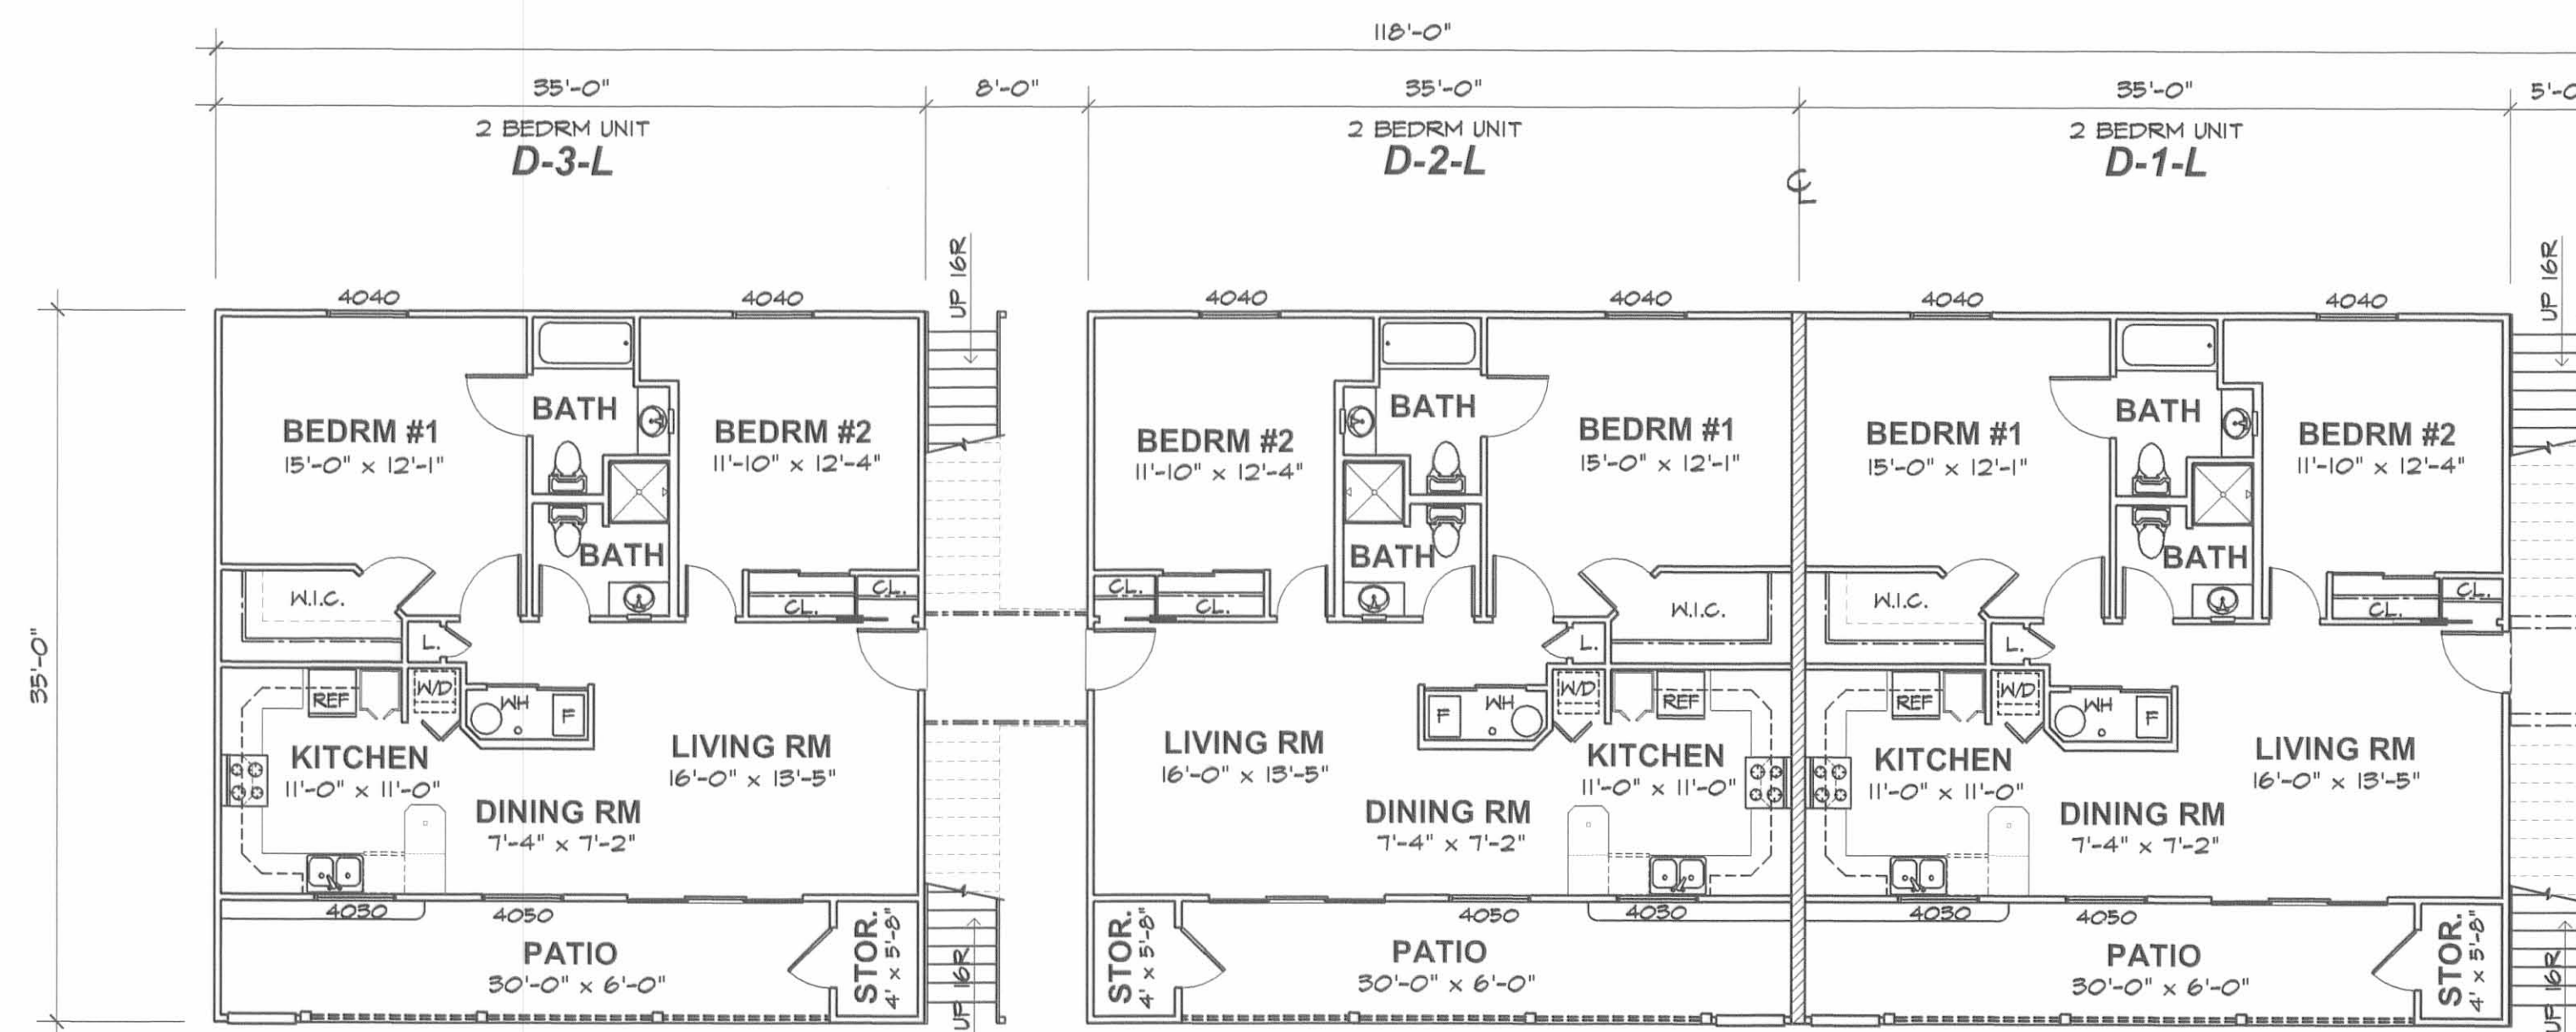

UNIT DESIGNATION DESCRIPTION:
 D-1-L = BUILDING "D"
 CONDO #1
 LOWER LEVEL

FIRST FLOOR PLAN

SCALE: 1/8" = 1'-0"

M & K ENGINEERING CO.
 P.O. BOX 1457
 RUSSELLS POINT, OHIO

NEW BUILDING "D" FOR:
 HARBOURSIDE ON THE LAGOON
 RUSSELLS POINT, OHIO

SHEET

2

SHEET 2 OF 3