

PREPARED BY:


Michael W. Bow
 MICHAEL W. BOW, P.E.
 THE M&K ENGINEERING CO.

2/18/03
 DATE



WATER SIDE ELEVATION FRONT

SCALE: 1/8" = 1'-0"

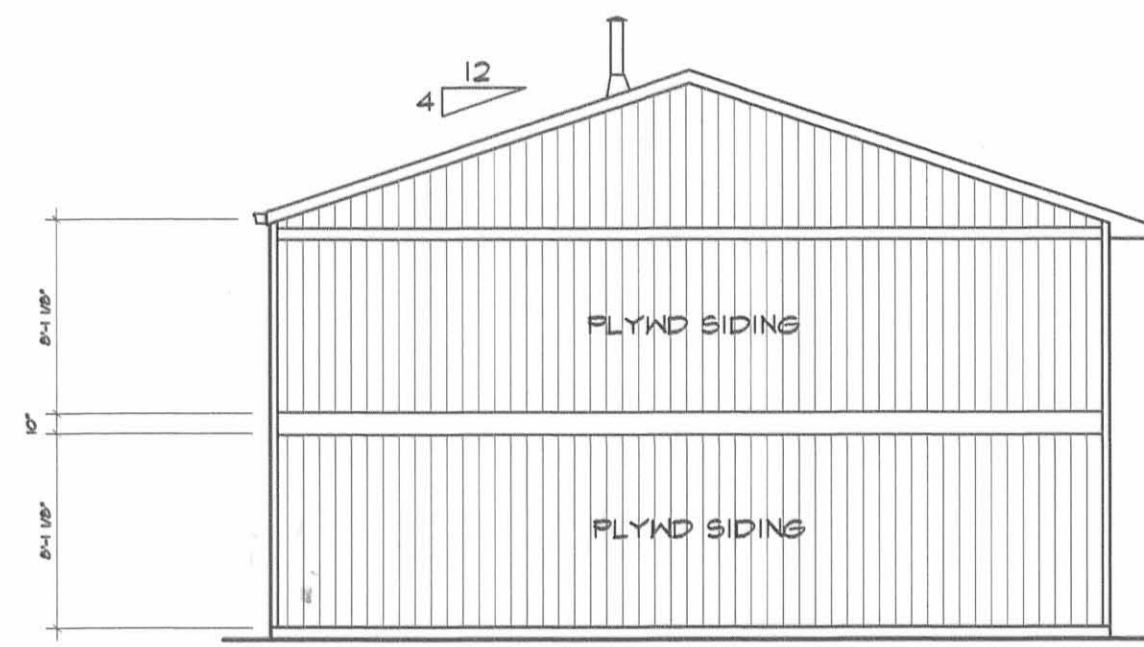


SIDE ELEV RIGHT

SCALE: 1/8" = 1'-0"




PARKING SIDE ELEVATION REAR

SCALE: 1/8" = 1'-0"

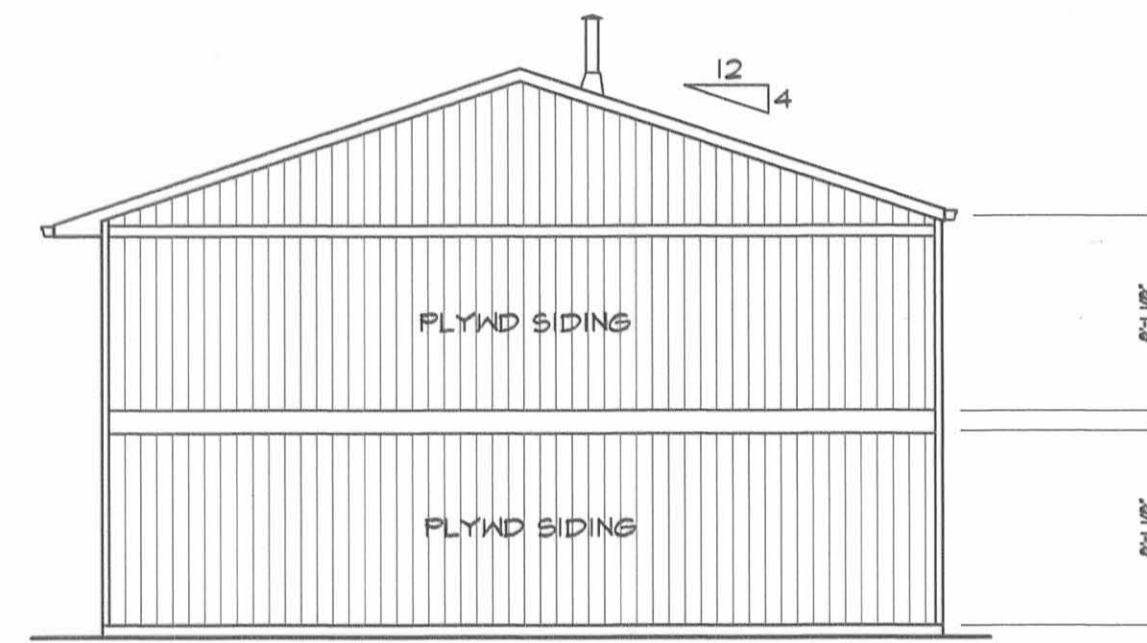

SIDE ELEV LEFT

SCALE: 1/8" = 1'-0"

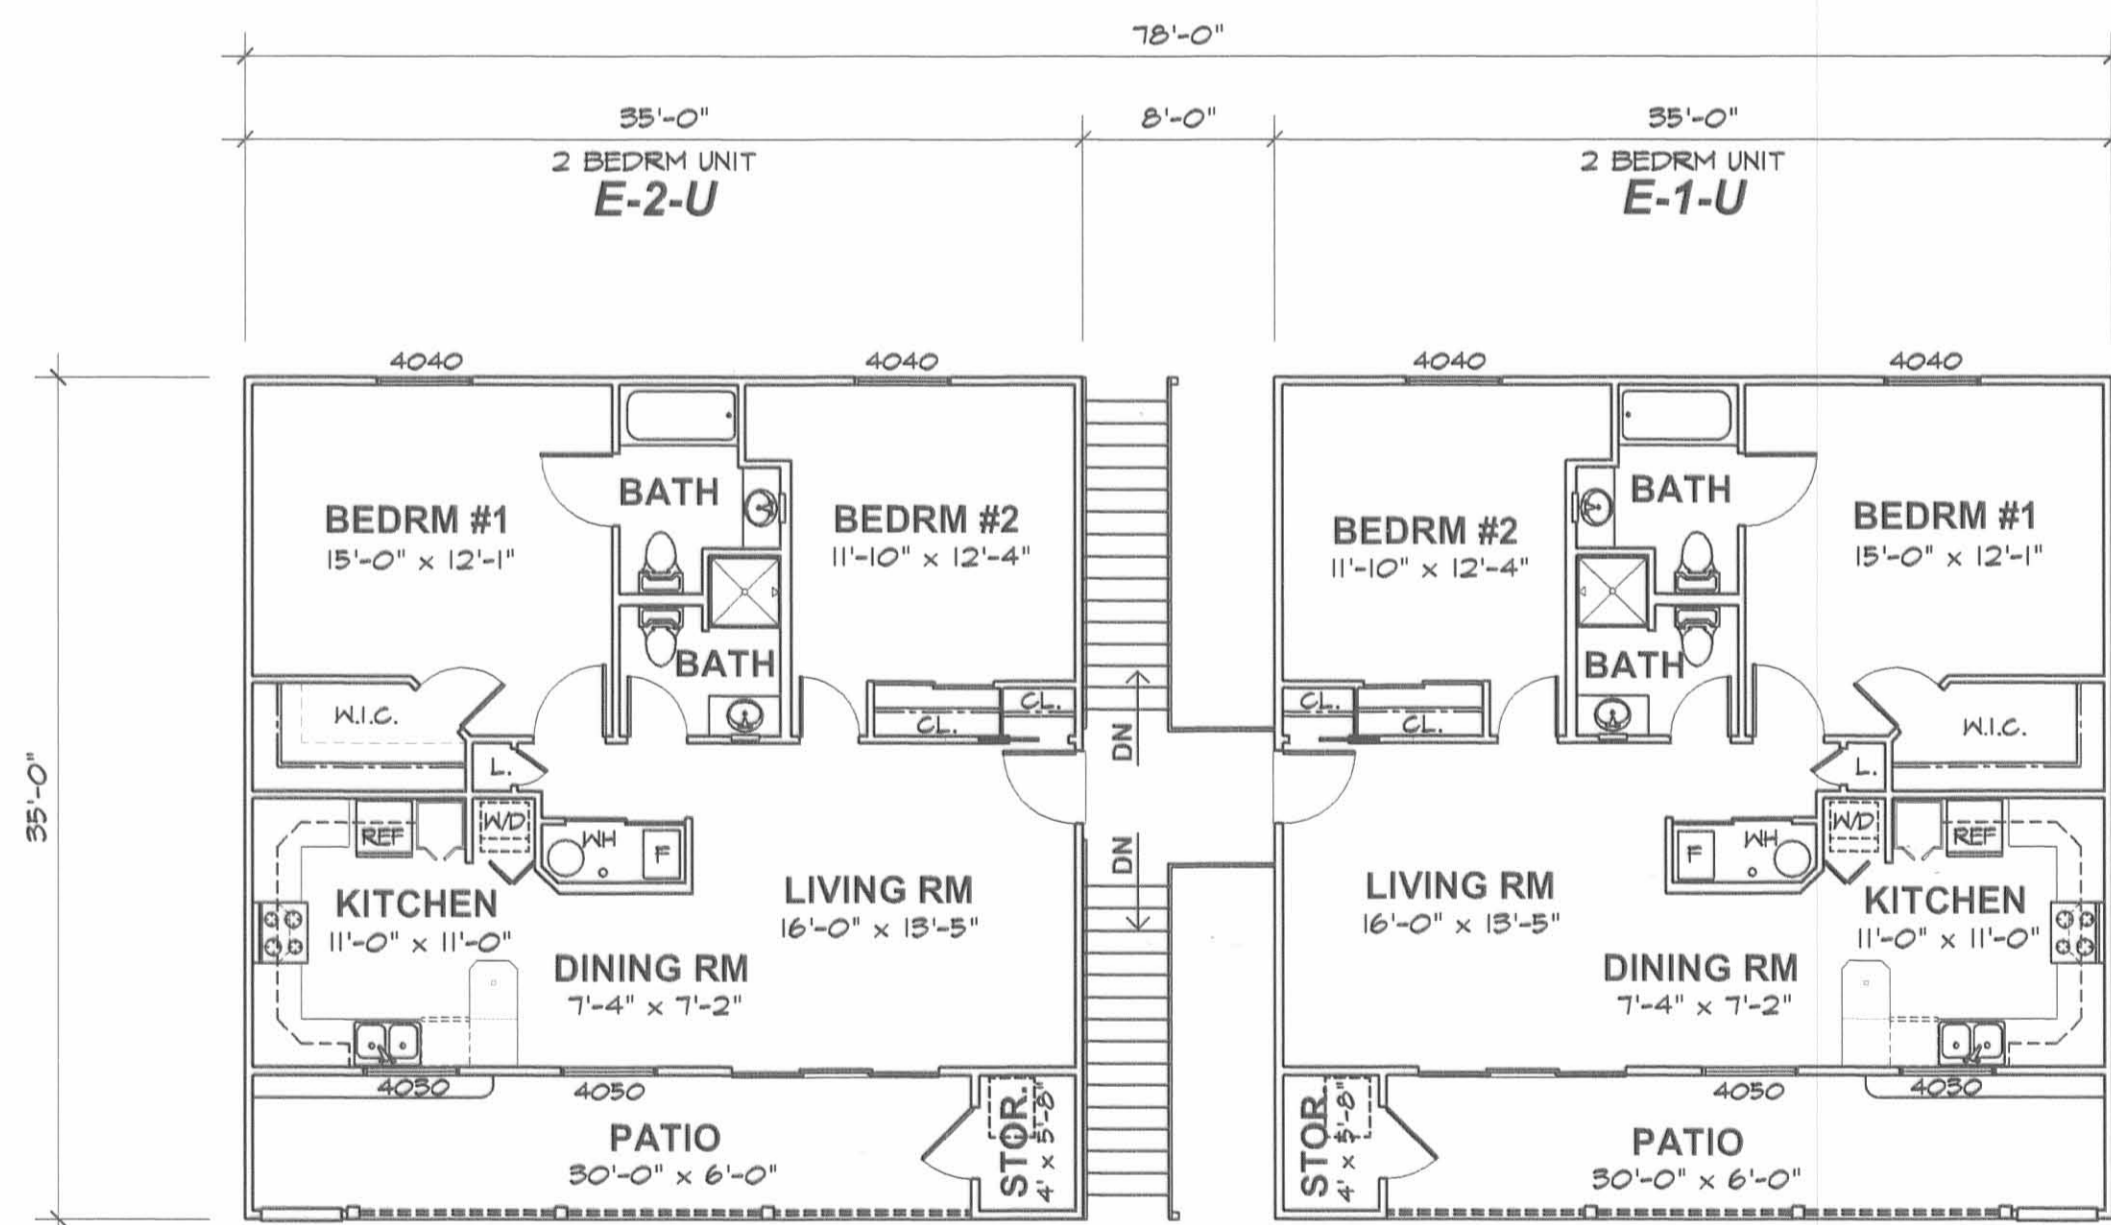


SECOND FLOOR PLAN

SCALE: 1/8" = 1'-0"

UNIT DESIGNATION DESCRIPTION:

E-1-U = BUILDING "E"
 CONDO #1
 UPPER LEVEL

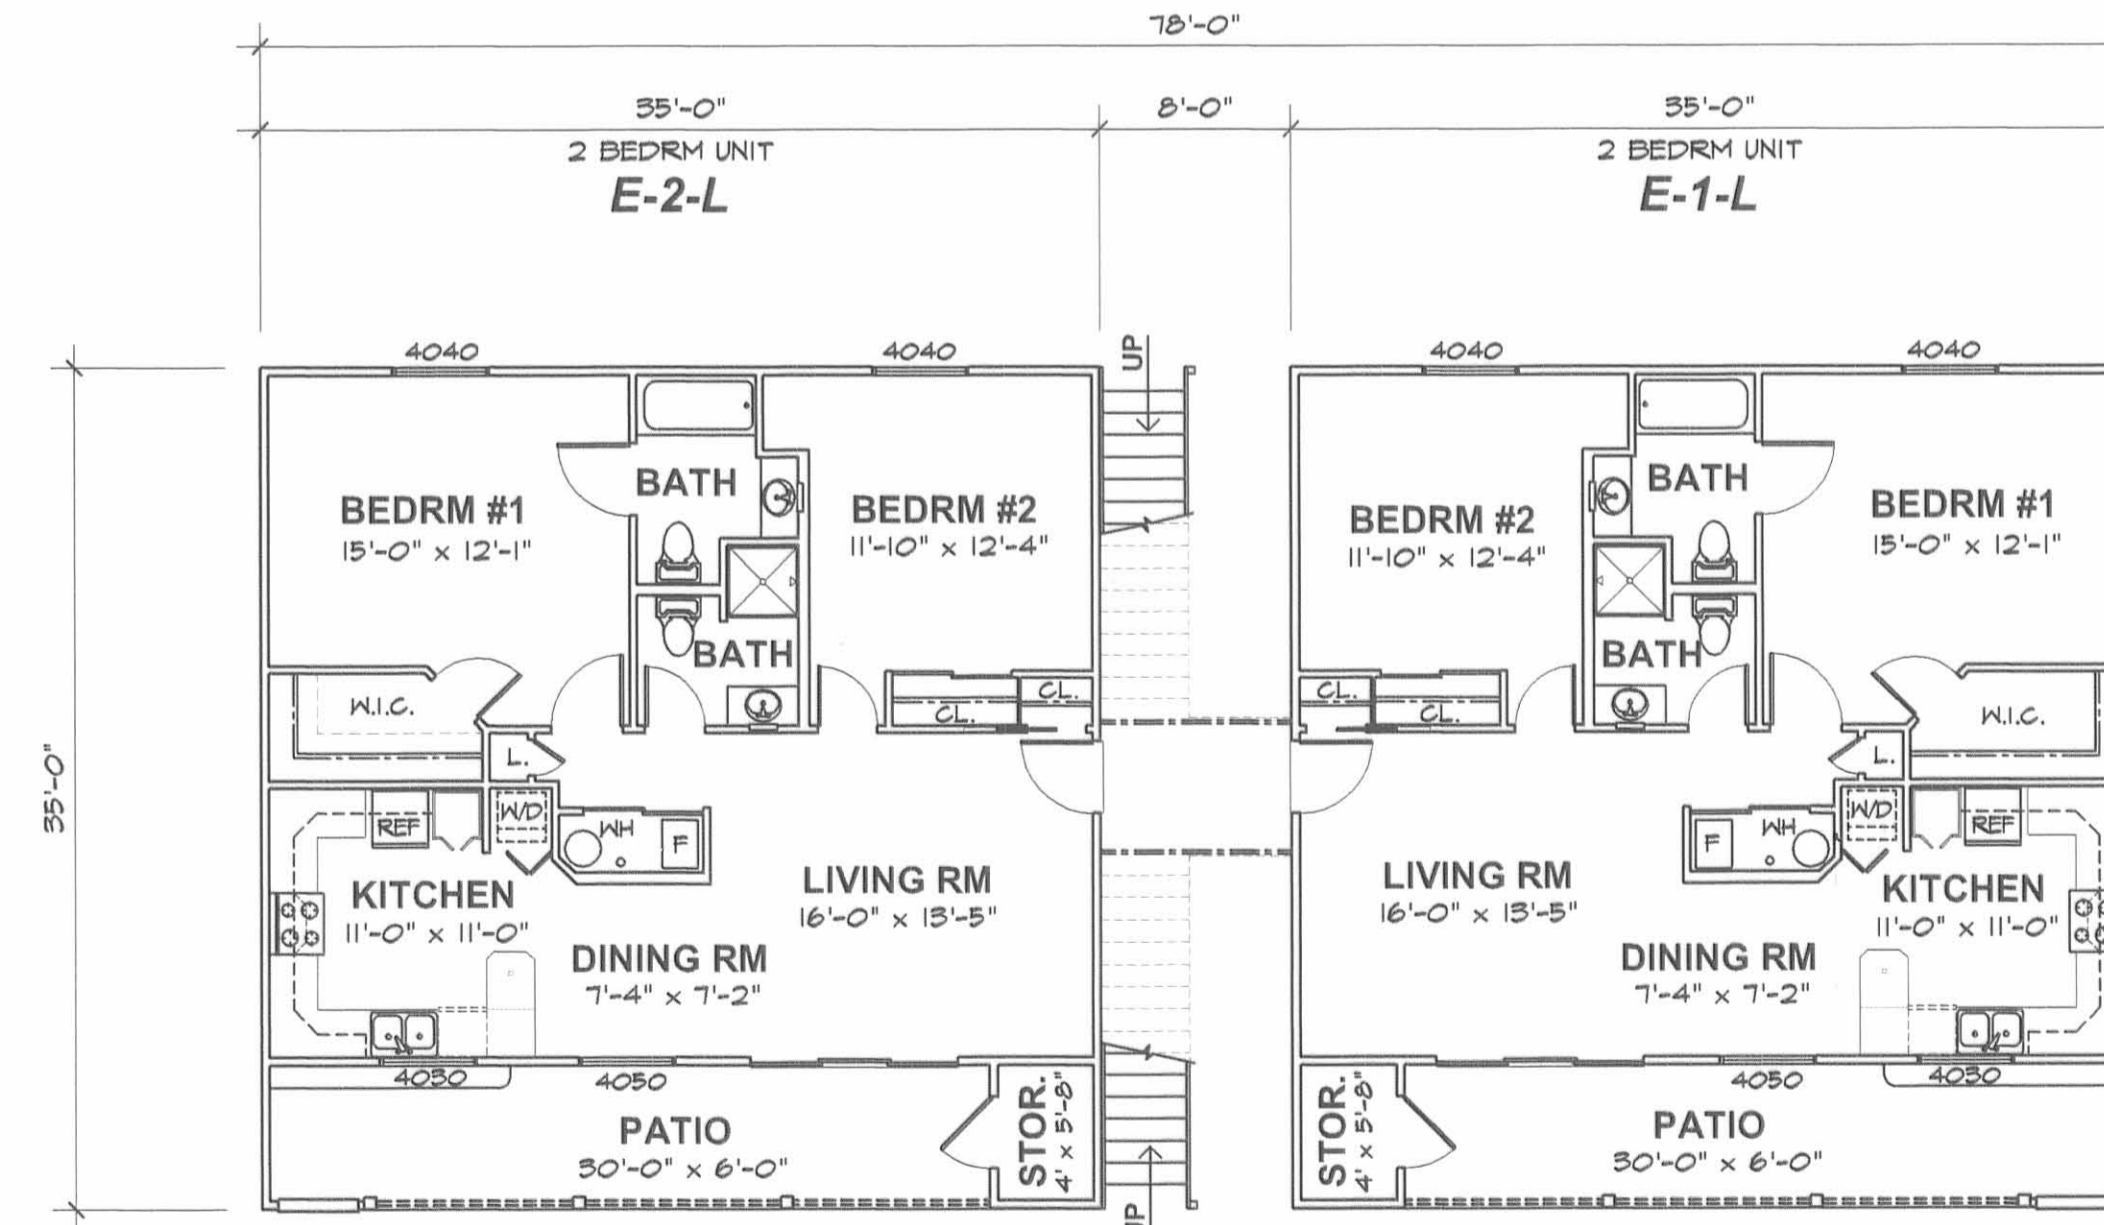

FIRST FLOOR PLAN

SCALE: 1/8" = 1'-0"

UNIT DESIGNATION DESCRIPTION:

E-1-L = BUILDING "E"
 CONDO #1
 LOWER LEVEL

THE M & K ENGINEERING CO.


322 East Main St. P.O. Box 1457
 Russells Point, Ohio 43348

FAX: 937.842.2697

NEW BUILDING "E" FOR:

HARBOURSIDE ON THE LAGOON

RUSSELLS POINT, OHIO

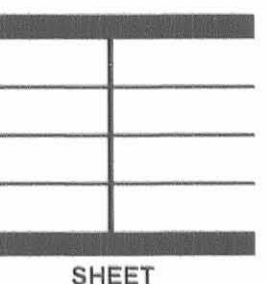

SHEET

2

2 OF 3