



WATER SIDE ELEVATION FRONT

SCALE: 1/8" = 1'-0"

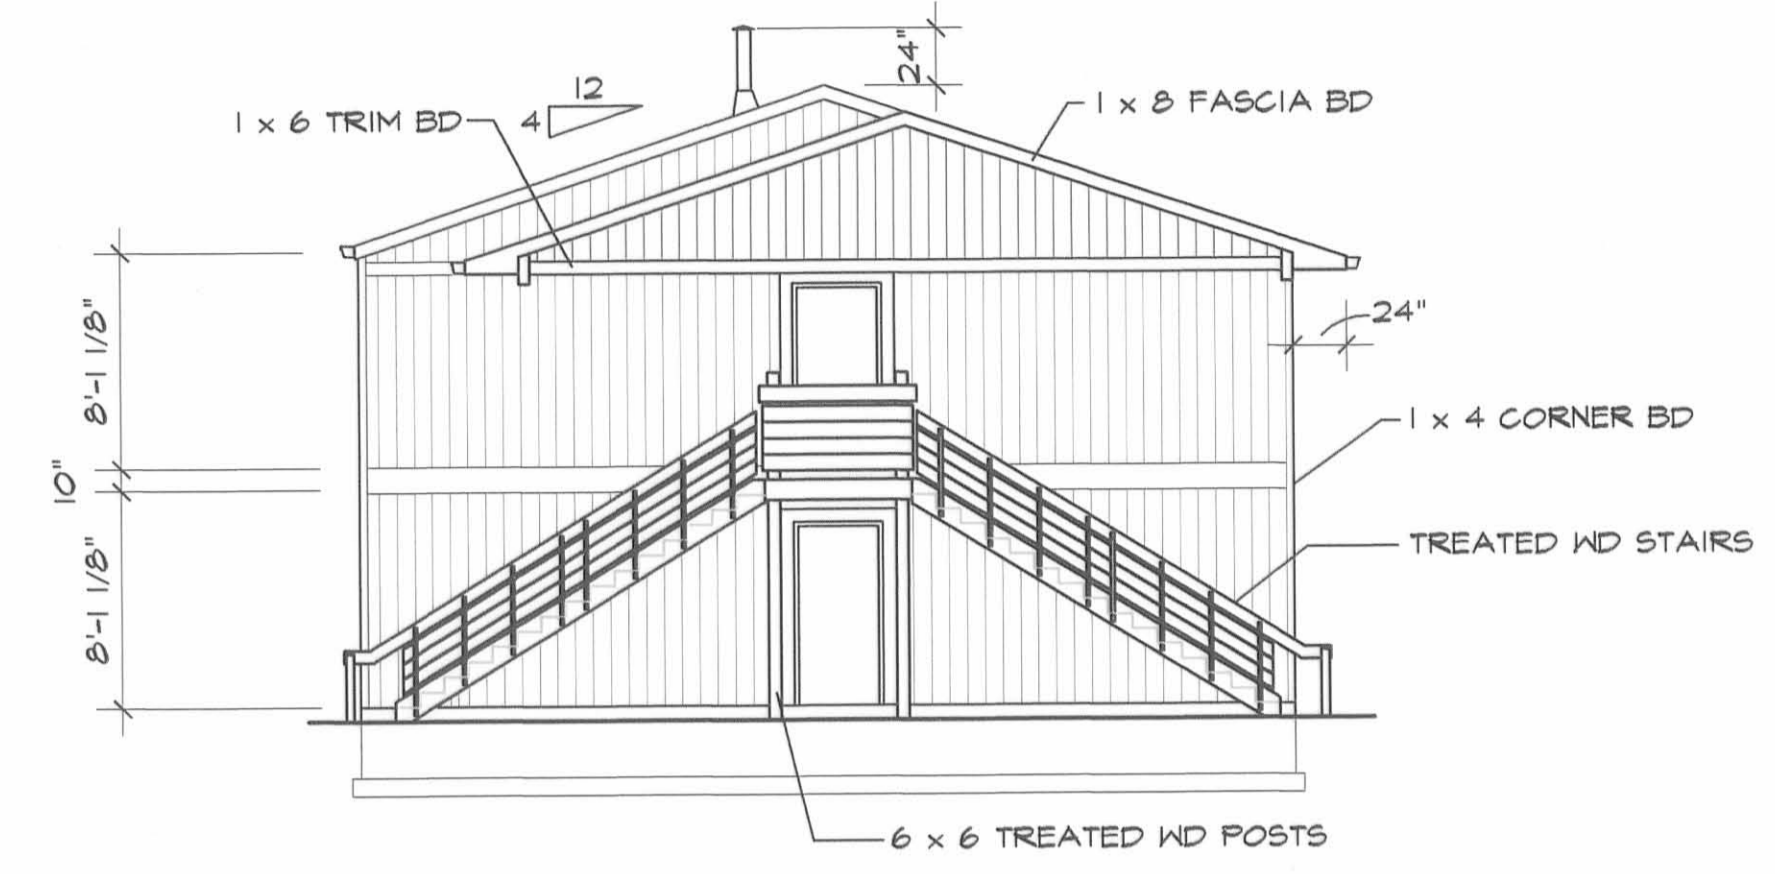


SIDE ELEV RIGHT

SCALE: 1/8" = 1'-0"

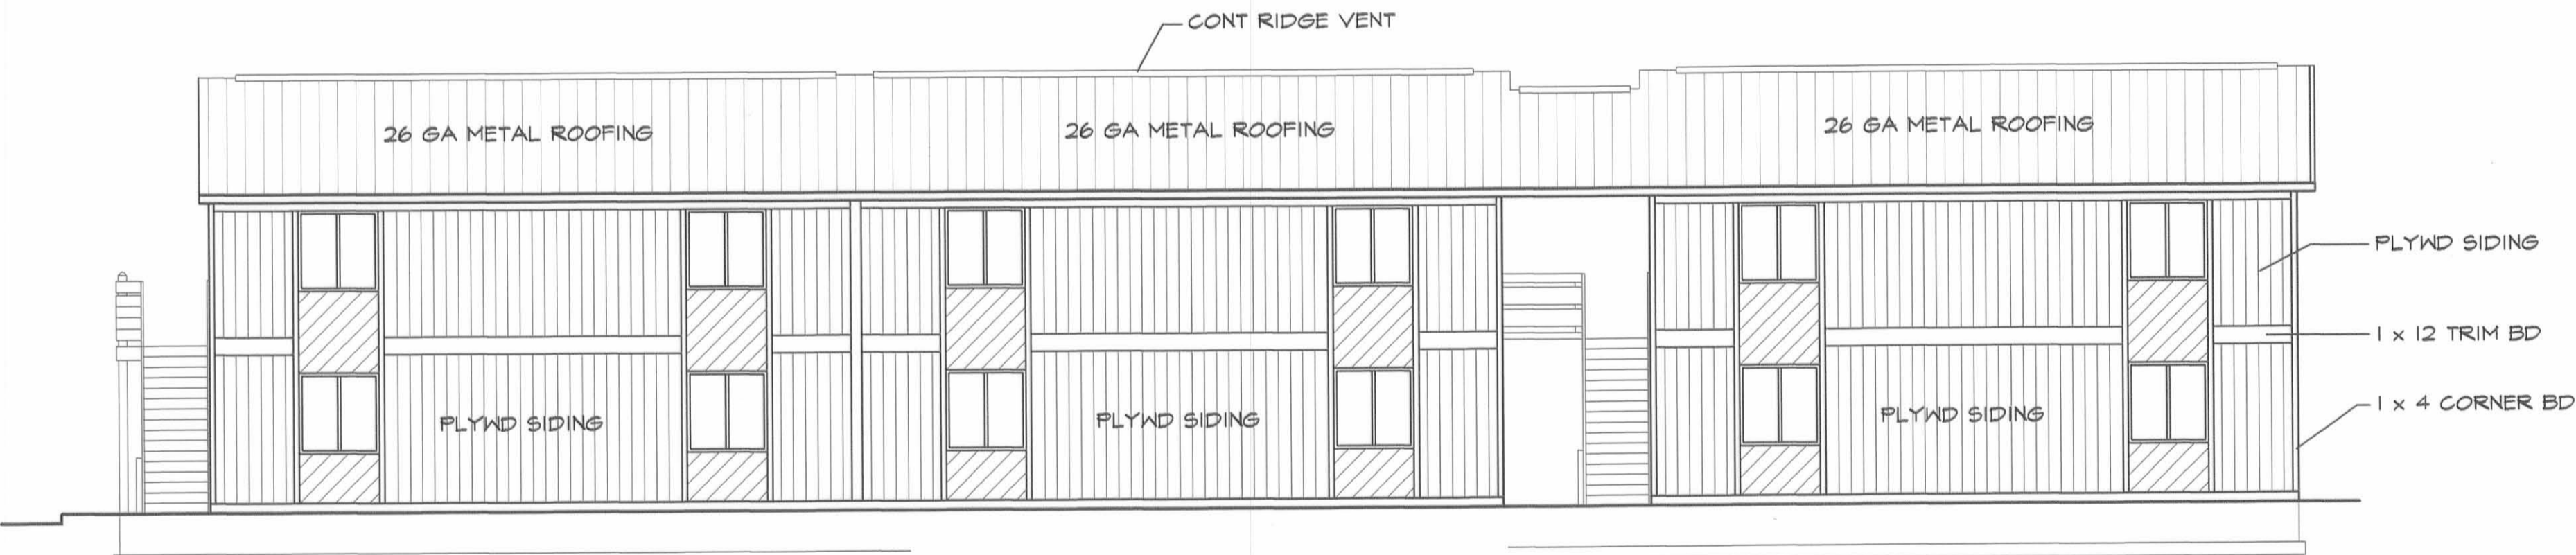

PARKING SIDE ELEVATION REAR

SCALE: 1/8" = 1'-0"

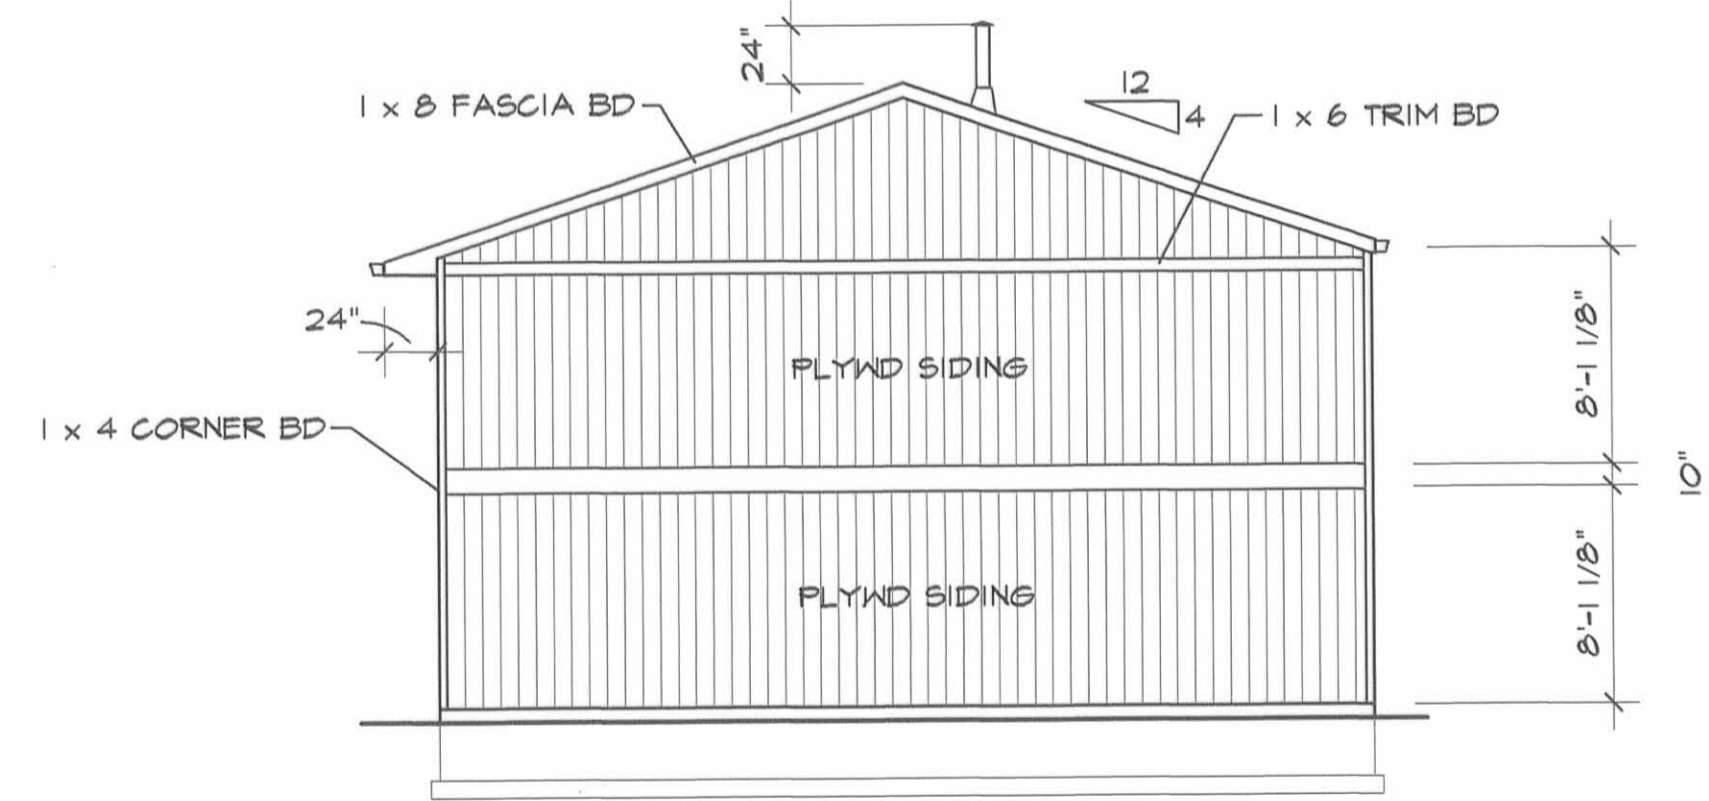

SIDE ELEV LEFT

SCALE: 1/8" = 1'-0"

PREPARED BY:

Michael W. Bow
MICHAEL W. BOW, P.E.
THE M&K ENGINEERING CO.

7/8/2002
DATE

