

DESCRIPTION FOR ALLEY

EAST LIBERTY, OHIO

The following described alley situated in the Village of East Liberty, Virginia Military Survey No. 4689, Perry Township, Logan County, Ohio and more particularly described as follows:

Beginning at an iron pin at the intersection of County Highway No. 152 and Main Street of said Village of East Liberty at Station 142 + 58 of said C. H. No. 152, as shown on page 74 of Logan County Engineer's Field Book No. 689, thence with the center of Main Street N. 33°-26' W. 263.1 feet to an iron pin for the beginning point of the center line of said alley, thence with the center line of said alley N. 64°-13' E. 258.3 feet to an iron pin in the property line 4.0 easterly of the center line of the Walnut Grove and East Liberty Pike (County Highway No. 12) and there terminate.

The right-of-way line to be 15 feet right and left of the above line making a total width of 30.0 feet.

INDEXED ON MAP
2154 1D


HED

Proposed Alley - East Liberty

Perry Twp.

80'

Property Line

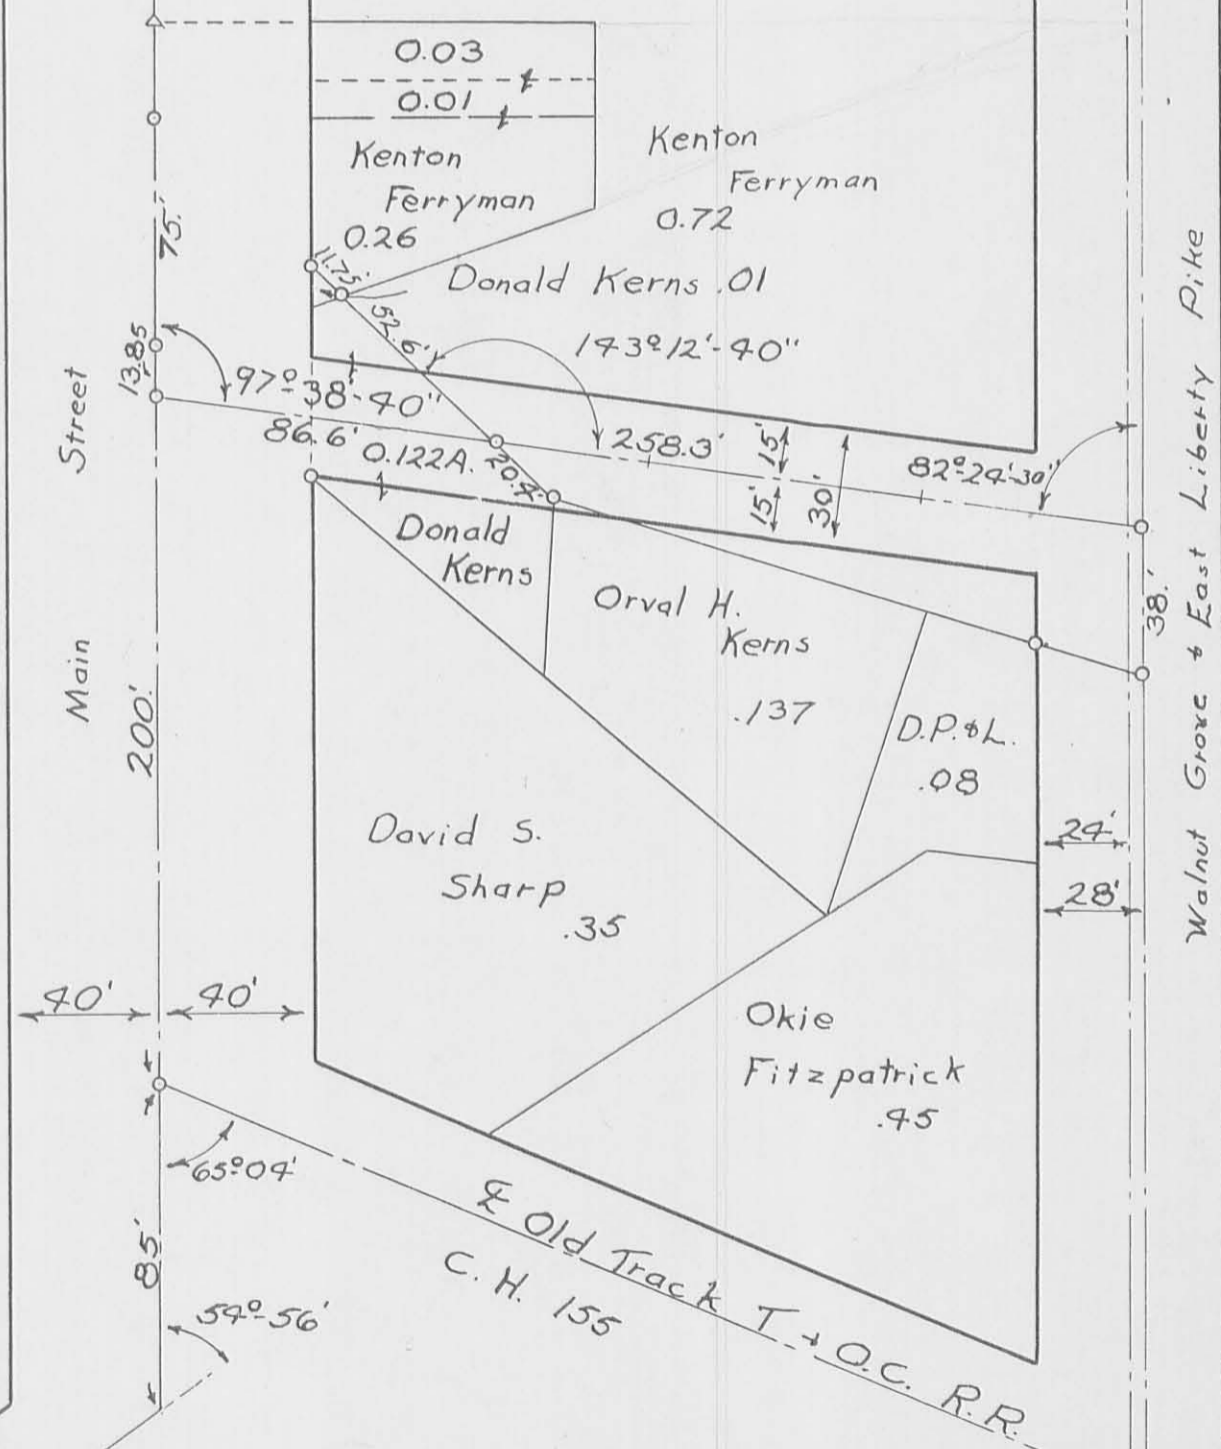


INDEXED ON MAP
2156 IP

Δ = R.R. Spikes
○ = Irons
Scale 1" = 50'

F.B. #689

1955

FB 689

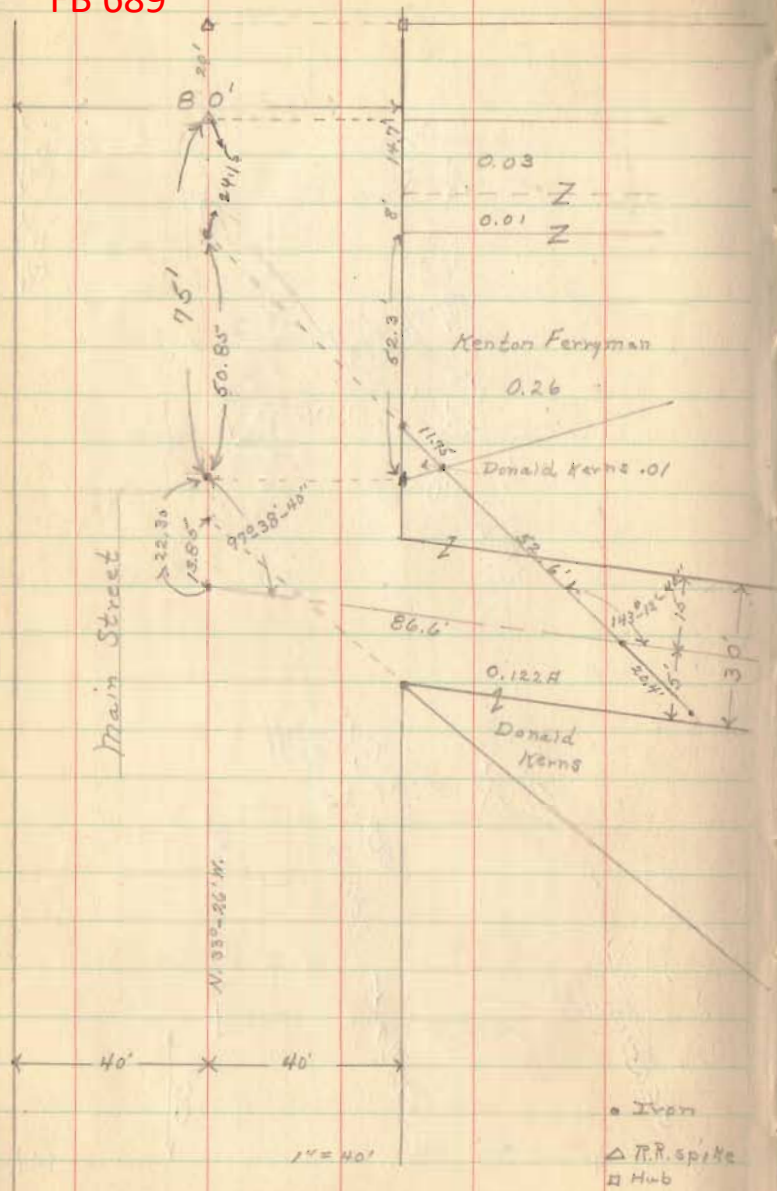

See pg 27-8, 7R-3 this book

Proposed Alley - East Liberty 74

