

LAME SURVEY

JUNE, 1974

The following described real estate situated in Virginia Military Survey No. 9927, McArthur Township, Logan County, Ohio and being more particularly described as follows:

Beginning at a stone in the centerline of State Route 274 at the southwest corner of V.M.S. 9927; thence with the west line of said survey N.6°58'W. 3286.5 feet to a stone at the southwest corner of L. C. Shope Jr's 3.47 acre tract; thence with said Shope's south line N.83°00.9'E. 715.5 feet to an iron bar in the south line of the old I.C.& E. R.R.; thence with said south line S.67°00'E. 1701.1 feet to an iron bar; thence S.6°48.6'E. ~~2535.4~~^{2435.4} feet to a nail in the centerline of S.R. 274, passing iron bars at 1217.7 feet and 2110.4 feet; thence with said centerline S.83°00'W. 2182.3 feet to the place of beginning.

Containing 150.57 acres more or less.

The above described 150.57 acres being on the west side of Russell Lame's 203.83 acre tract.

I hereby certify that the above is a true and accurate description of a survey made by me.

Leslie H. Geeslin
Registered Surveyor 5248
Rushsylvania, Ohio 43327

10

5585

LAWRENCE E. SHARP JR
86.82 AC.

OTIS C. ROGERS
20.0 AC

L.C. SHARP JR
3.47 AC

N 83° 00.9' E

715.5'

1/8" ϕ BAR

STATE OF OHIO (4.20 AC)
5.67° 00' E. 1701.1'

U.S.R. 33

PAUL BONEZKY
27.60 AC.

West Line VMS 9927

3286.5'

N. 6° 58' W.

150.57 AC.

5/8" ϕ BAR

OLD 101E RR.

5/8" ϕ BAR

2435.4'

LAME SURVEY
JUNE, 1974
V.M.S. 9927
M^cARTHUR TOWNSHIP
LOGAN COUNTY, OHIO
SCALE 1"=400'

IP
5585

INDEXED ON MAP

STONE

S 83° 00' W. 2182.3'

S.R. 274 (60')

NAIL

LESLIE H. GEESLIN
REG. SURVEYOR 5248
RUSHSVLVANIA, OHIO

LAME SURVEY

JUNE, 1974

The following described real estate situated in Virginia Military Survey No.9927, McArthur Township, Logan County, Ohio and being more particularly described as follows:

Commencing at a stone at the southeast corner of V.M.S.9927 in the centerline of S.R.274 and in the east line of T.R.99 north; thence with the said east line of T.R.99 and V.M.S.9927 N.6°48.6'W. 325.0 feet to an iron bar, said iron bar being the beginning point of this description; thence S.83°00'W. 1128.0 feet to an iron bar; thence N.6°48.6'W. 2110.4 feet to an iron bar in the south line of the old I.C.& E. R.R., passing an iron bar at 892.7 feet; thence with said south line S.67°00'E. 1235.4 feet to a point in the south limited access right-of-way line of U.S.R. 33; thence with said L.A. R/W line the following 4 courses S.14°12'E. 80.5 feet; N.83°20'E. 30.0 feet; N.6°51'W. 56.8 feet; S.67°00'E. 18.4 feet to a point in the east line of T.R.99 and V.M.S. 9927; thence with said east lines S.6°48.6'E. 1459.9 feet to the place of beginning.

Containing 46.17 acres more or less.

The above described 46.17 acres being on the east side of Russell Lame's 203.83 acre tract.

I hereby certify that the above is a true and accurate description of a survey made by me.

Leslie H. Geeslin
Registered Surveyor 5248
Rushsylvania, Ohio 43327

2D-1

5585

LAME SURVEY

JUNE, 1974

The following described real estate situated in Virginia Military Survey No.9927, McArthur Township, Logan County, Ohio and being more particularly described as follows:

Beginning at a stone at the southeast corner of V.M.S. 9927 in the centerline of S.R. 274 and in the east line of Township Road 99 north; thence with said centerline S.83°00'W. 1128.0 feet to a nail at the southeast corner of a 150.57 acre tract; thence N.6°48.6'W. 325.0 feet to an iron bar; thence N.83°00'E. 1128.0 feet to an iron bar in the east line of T.R. 99 and V.M.S. 9927; thence with said east lines S.6°48.6'E. 325.0 feet to the place of beginning.

Containing 8.42 acres more or less.

The above described 8.42 acres being in the southeast corner of Russell Lame's 203.83 acre tract.

I hereby certify that the above is a true and accurate description of a survey made by me.

Leslie H. Geeslin
Registered Surveyor 5248
Rushsylvania, Ohio 43327

2D-2
5585

PAUL BONEZKY
27.60 AC

U.S.E. 33

STATE OF OHIO
567°00'E 1235.4

TR. 99 (33')

150.57 AC.

N 6°48.6' W 2435.4'

46.17 AC.

OLD T.C. & E.R.

- ① S. 14°12'E. 80.5'
- ② N. 83°20'E. 30.0'
- ③ N. 6°51'W. 56.8'
- ④ S. 67°00'E. 18.4'

S. 83°00'W. 1128.0'

8.42 AC.

MINE SPIKE FD
OVER STONE

1128.0'

NAIL


S.R. 274

LAME SURVEY
 JUNG, 1974
 V.M. 5. 9927
 ME ARTHUR TOWNSHIP
 LOGAN COUNTY, OHIO
 SCALE 1" = 400'
 0 = 5/8" φ BAR

2P
5585

INDEXED ON MAP

LESLIE H. GRESLIN
 REG. SURVEYOR 5248
 ROSHSYLVANIA, OHIO

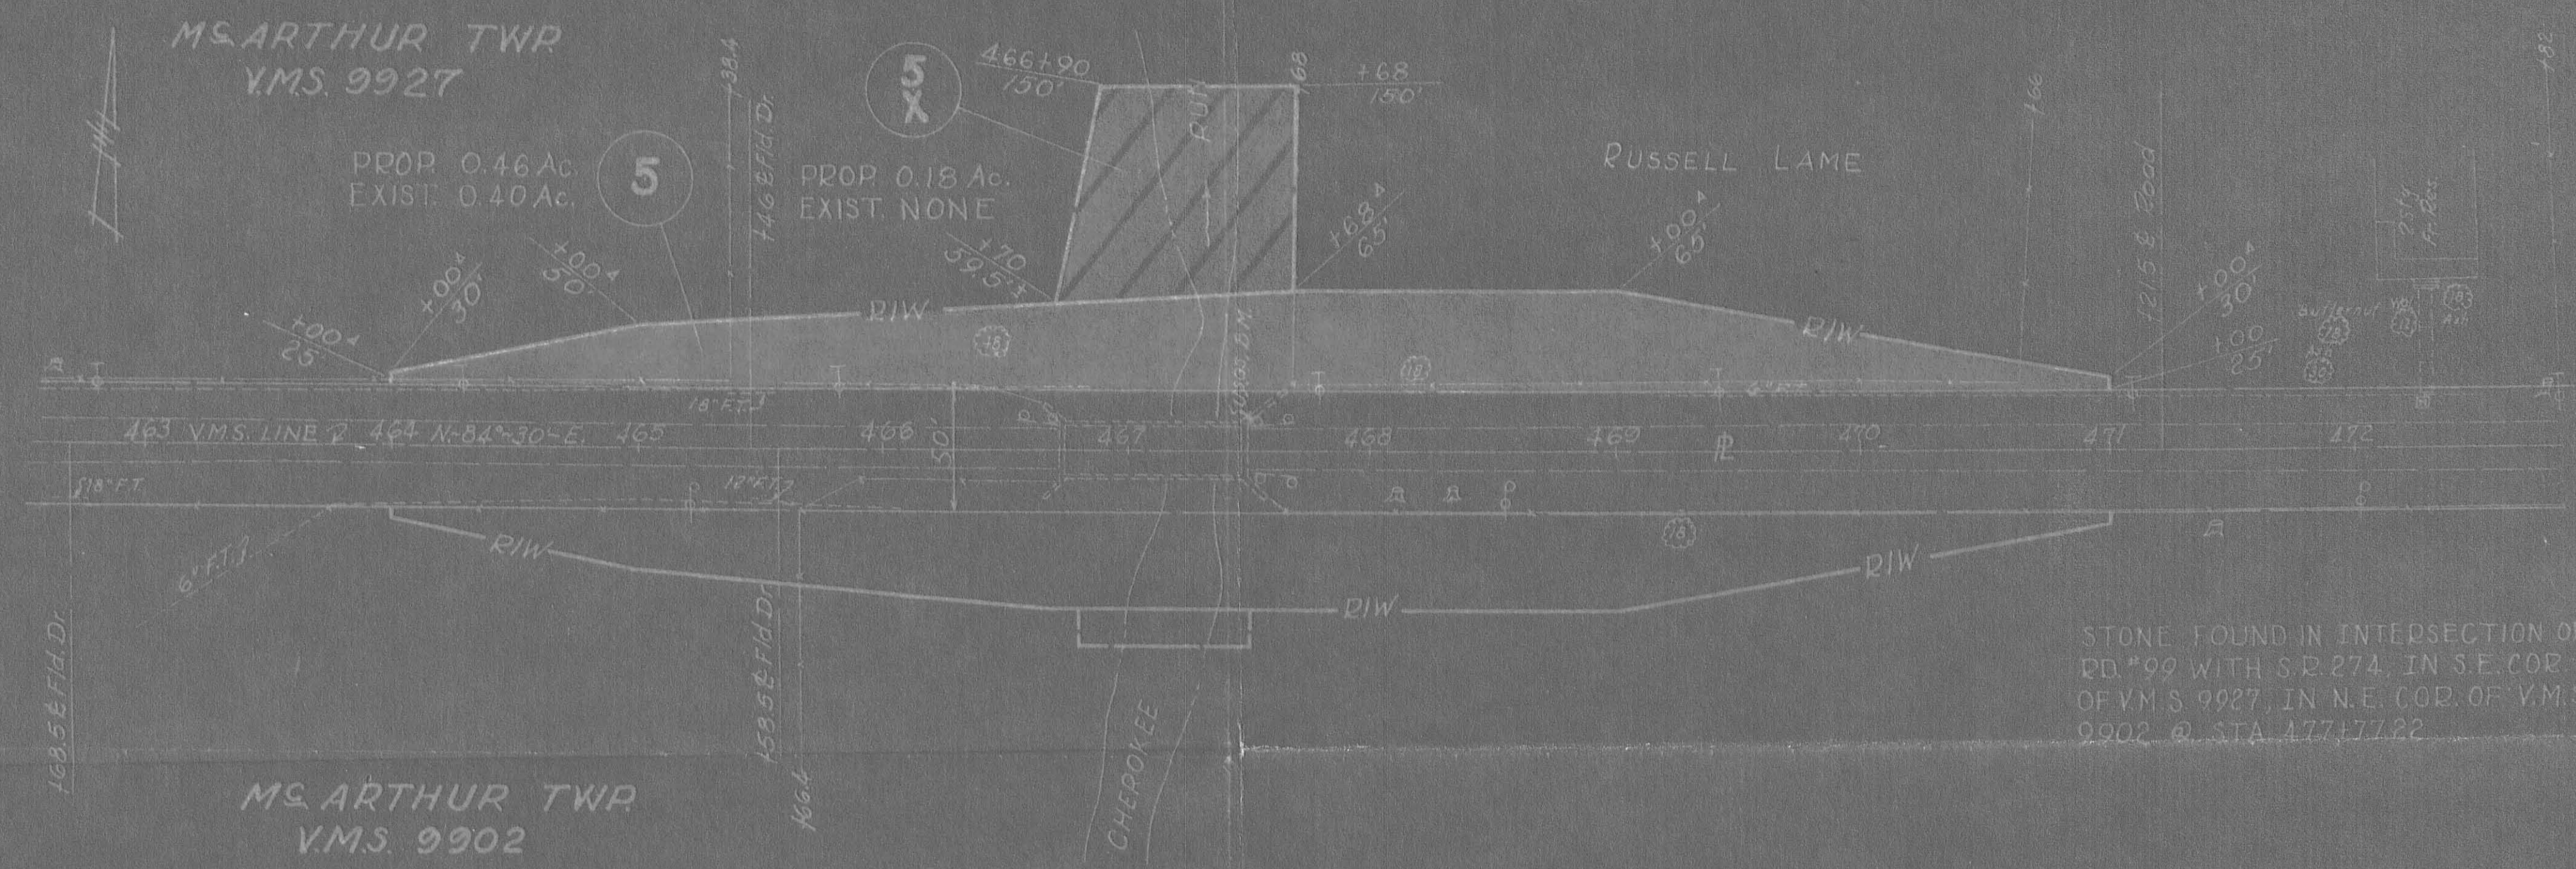

FILED
COURT COMMON PLEAS
AUG 11 1961
Ruth Cranston
REC'D LOGAN COUNTY, OHIO

77-264-85

PLAT OF PROPERTY
TO BE APPROPRIATED
OWNED BY
RUSSELL LAME, ETAL
ON
LOG-274-(5.92)(8.83)
V.M.S. 9927
MS ARTHUR TOWNSHIP
LOGAN COUNTY
PARCEL NO 5 & 5X

SCALE
1"=50'

INDEXED ON MAP
5585