

BELL DESCRIPTION
V.M.S. 10306
McARTHUR TOWNSHIP

August 23, 1978

The following described real estate situated in McArthur Township, Logan County, Ohio and being part of Virginia Military Survey 10306 and more particularly described as follows:

Commencing at an iron pin in the west line of said V.M.S. 10306 at the southwest corner of Richard Fullerton's 2.03 acre tract; thence with said Fullerton's south line N. 81°00' E. 259.62 feet to an iron bar in the east line of Wyandot Drive; thence with said east line N. 5°00'W. 150.37 feet to an iron bar, said iron bar being the beginning point of this description; thence continuing with said east line N. 5°00' W. 150.37 feet to an iron bar; thence with the south line of Wyandot Drive N. 81°00'E. 300.0 feet to an iron bar; thence S. 9°00'E. 150.0 feet to an iron bar; thence S. 81°00'W. 310.49 feet to the place of beginning.

Containing 1.05 acres more or less.

7313 1D-1

INDEXED ON FILE

BELL DESCRIPTION
V.M.S. 10306
McARTHUR TOWNSHIP

July 9, 1973


The following described real estate situated in McArthur Township, Logan County, Ohio and being part of Virginia Military Survey 10306 and more particularly described as follows:

Commencing at an iron pin in the west line of said V.M.S. 10306 at the southwest corner of Richard Fullerton's 2.03 acre tract; thence with said Fullerton's south line N. 81°00' E. 259.62 feet to an iron bar, passing said Fullerton's southeast corner at 209.5 feet; thence N. 5°00' W. 300.73 to an iron bar; thence N. 81°00' E. 150.00 feet to an iron bar, said iron bar being the beginning point of this description; thence continuing N. 81°00' E. 150.0 feet to an iron bar; thence S. 9°00' E. 150.0 feet to an iron bar; thence S. 81°00' W. 150.0 feet to an iron bar; thence N. 9°00' W. 150.0 feet to the place of beginning.

Containing 0.52 of an acre more or less.

7313 1D-2

46,28'

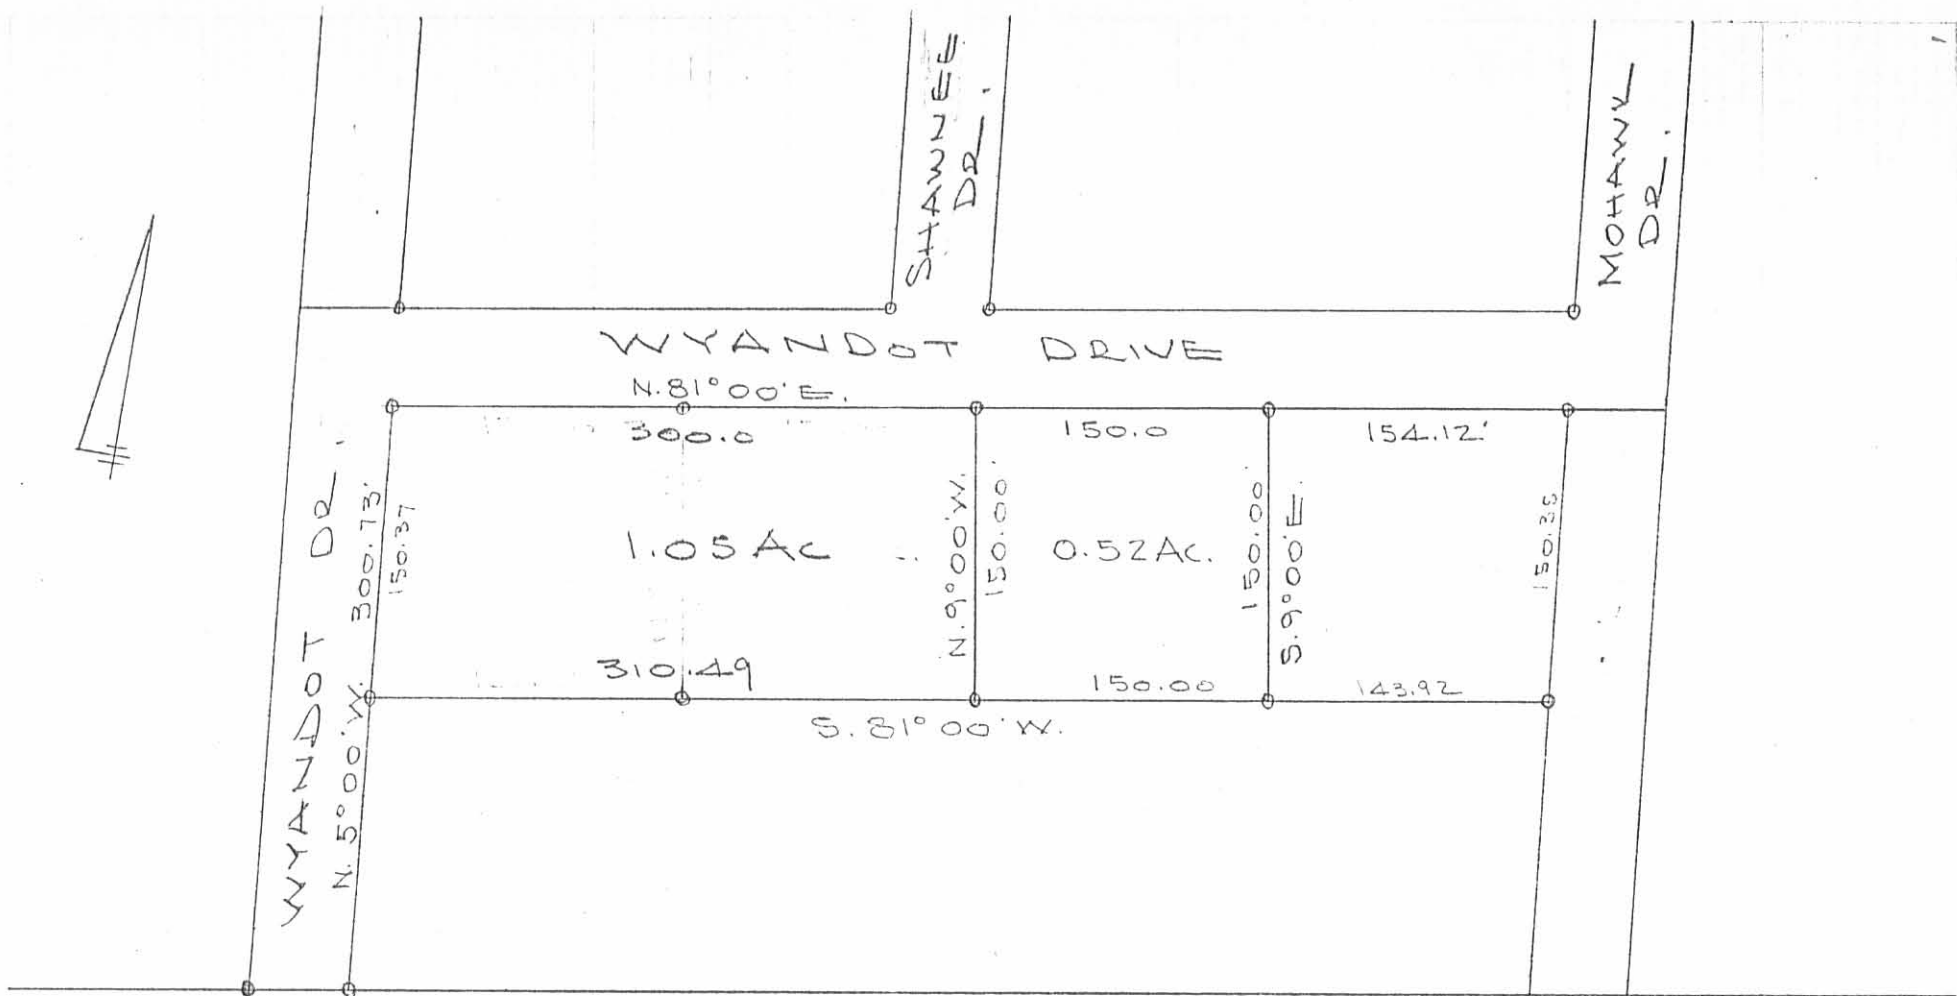

BELL SURVEY
 V.M.S. 10306
 McARTHUR TOWNSHIP
 LOGAN COUNTY, OHIO
 OCTOBER 7, 1971
 SCALE 1" = 100'
 O = IRON BAR

REVISED JULY 18, 1973
 REVISED AUG. 23, 1978

7313 IP

INDEXED ON MAP

DAN S. [unclear]
 REG. SURVEYOR 4270
 BELLEFONTAINE, OHIO