


PULFER SURVEY
Sec.3 T-1 R-8
PLEASANT TOWNSHIP
October 12, 1968


The following described real estate situated in Pleasant Township, Logan County, Ohio and being part of the northeast 1/4 of Section 3, Town 1, Range 8 of the Miami River Survey and more particularly described as follows:

Beginning at an iron pipe in the center of Pleasant Township Road No. 78 at the northwest corner of said northeast 1/4 section, said pipe being Sta. 71+38 as shown in Logan County Engineers field book 559, page 69; thence with the centerline of said road S.88° 45'E. 180.0 feet to an iron bar; thence S.1° 09'W. 210.0 feet to an iron bar, passing an iron bar of 20.0 feet; thence N.88° 45'W. 180 feet to an iron bar in the west line of said northeast 1/4 section; thence with said 1/4 section line N.1° 09'E. 210.0 feet to the place of beginning.

Containing 0.87 of an acre more or less.

The above described tract being part of Roger W. Pulfer's 20.00 acre tract.

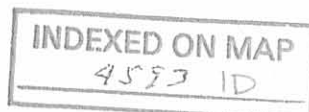

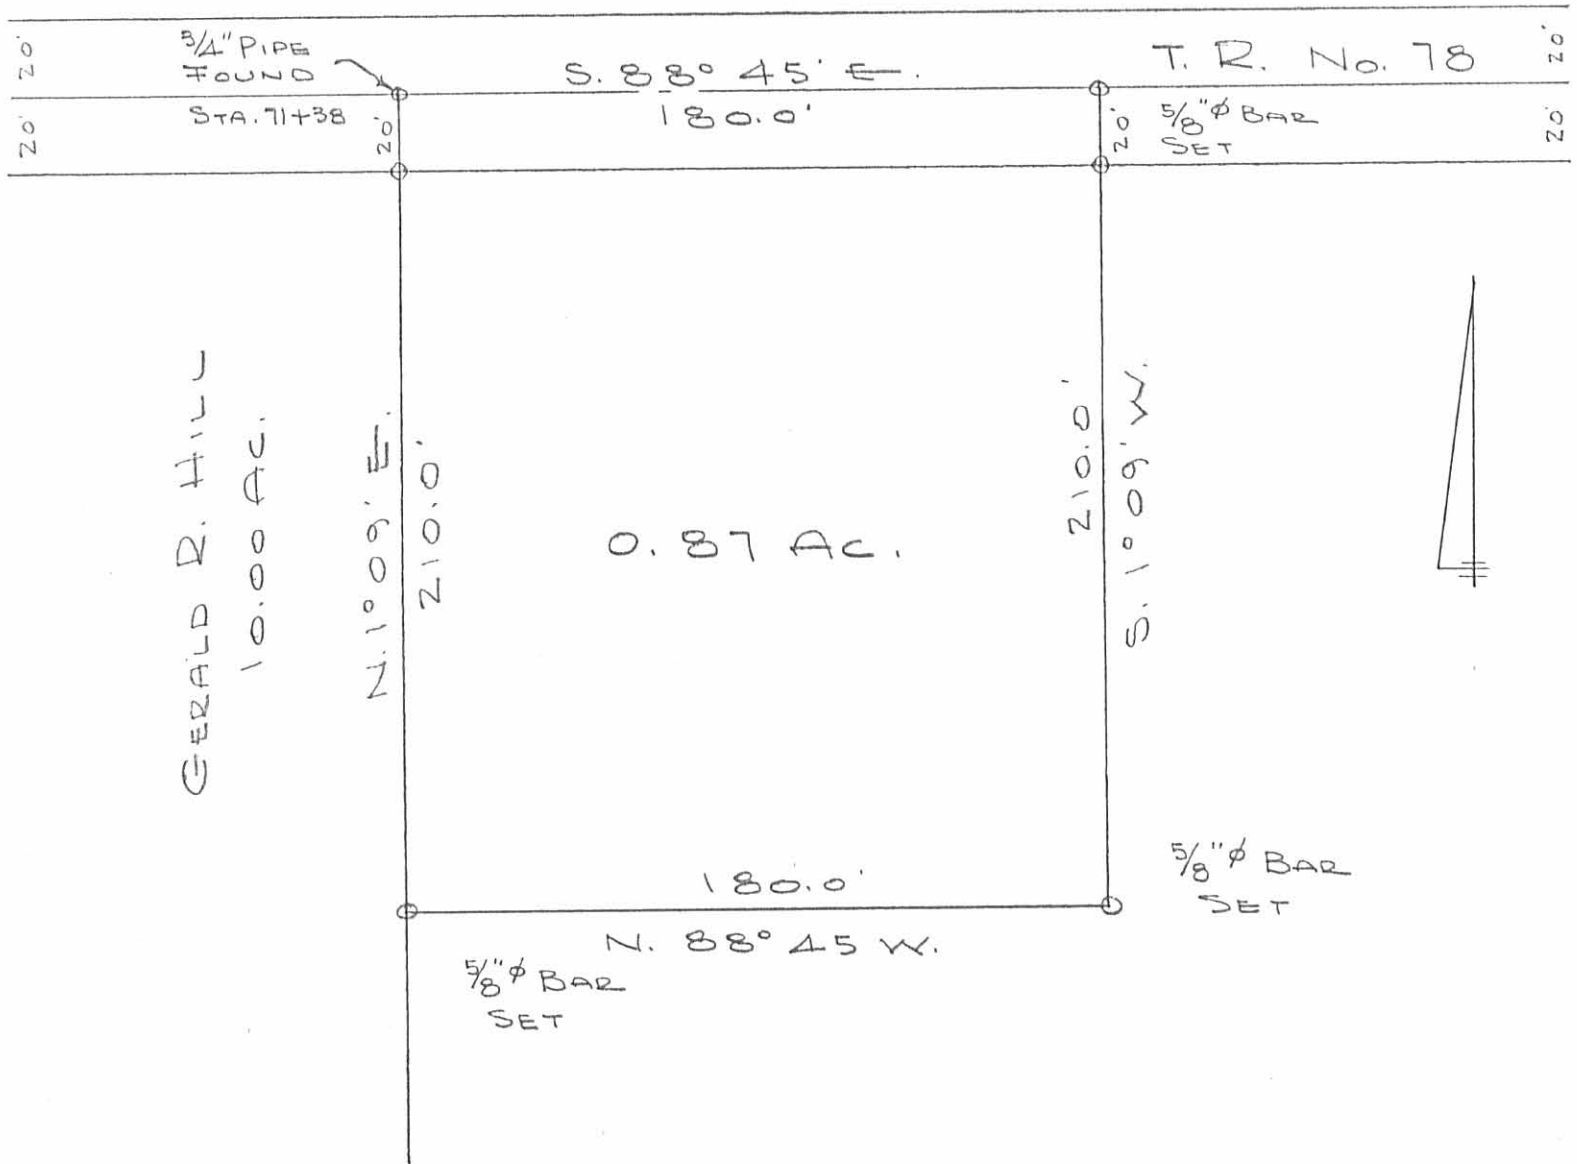

GERALD R. HILL
10.00 AC.

0.87 AC.

PULFER SURVEY
SEC. 3 T-1 R-8
PLEASANT TOWNSHIP
LOGAN COUNTY, OHIO
OCT. 12, 1968
SCALE 1" = 50'

INDEXED ON MAP
4873 IP

DAN L. DODSON
REG. SURVEYOR 4270
BELLEFONTAINE, O.

F.B. 559/69

PULTER SURVEY
 PLEASANT TWP.
 SEC. 3 T-1 R-8

o = $\frac{5}{8}$ " ϕ Bar Set

INDEXED ON MAP
 4593

Whitlow
 Antis

Oct 12, 1968
 75° 66

