Land Surveys . Topography . Subdivisions . Construction Layout

117 N. Madriver St. Bellefontaine OH 43311



Phone: (937) 593-7335 Fax: (937) 593-7444

#### LAGOS 2.004 ACRE TRACT A

Lying in Section 28, Town 4, Range 13, Union Township, Logan County, Ohio.

Being out of the Matina K. Lagos original 80.353 acre tract as deeded and described in Official Record 569, Page 475 of the Logan County Records of Deeds and being more particularly described as follows:

Beginning at the a 1/2 inch square iron bolt found on the south line of Section 28 at the southeast corner of the said 80.353 acre tract on the center-line of County Road 31 (60 feet wide) and the south line of Logan County and the north line of Champaign County.

THENCE, with the center-line of County Road 31, N 6°-39'-16"E, a distance of 200.01 feet to a MAG nail set at THE TRUE POINT OF BEGINNING.

THENCE, N 84°-32'-00"W, a distance of 436.30 feet to a 5/8 inch iron rod set, passing a 5/8 inch iron rod set at 30.00 feet.

THENCE, N 6°-28'-29"E, a distance of 200.00 feet to a 5/8 inch iron rod set.

THENCE, S 84°-32'-00"E, a distance of 436.92 feet to a MAG nail set, passing a 5/8 inch iron rod set at 406.92 feet.

THENCE, with the center-line of County Road 31, S 6°-39'-16"W, a distance of 200.01 feet to the point of beginning.

Containing 2.004 acres of which 0.138 acre is within the highway right-of-way.

The basis for bearings is the south line of Logan County being N 84°-32'-00"W, and all other bearings are from angles and distances measured in a field survey by Lee Surveying and Mapping Co., Inc. on December 21, 2004

Description prepared by:

Jeffrey I. Lee

ORIGINAL STAMP IN GREEN

Professional Surveyor 6359

December 21, 2004

Revised April 4, 2005



Land Surveys . Topography . Subdivisions . Construction Layout

117 N. Madriver St. Bellefontaine OH 43311



Phone: (937) 593-7335 Fax: (937) 593-7444

#### LAGOS 2.001 ACRE TRACT B

Lying in Section 28, Town 4, Range 13, Union Township, Logan County, Ohio.

Being out of the Matina K. Lagos original 80.353 acre tract as deeded and described in Official Record 569, Page 475 of the Logan County Records of Deeds and being more particularly described as follows:

Beginning at the a 1/2 inch square iron bolt found on the south line of Section 28 at the southeast corner of the said 80.353 acre tract on the center-line of County Road 31 (60 feet wide) and the south line of Logan County and the north line of Champaign County.

THENCE, with the south line of Section 28 and the south line of Logan County and the north line of Champaign County, N 84°-32′-00″W, a distance of 435.67 feet to a 5/8 inch iron rod set, passing a 5/8 inch iron rod found at 30.00 feet.

THENCE, N 6°-28'-29"E, a distance of 200.00 feet to a 5/8 inch iron rod set.

THENCE, S 84°-32'-00"E, a distance of 436.30 feet to a MAG nail set, passing a 5/8 inch iron rod set at 406.30 feet.

THENCE, with the center-line of County Road 31, S 6°-39'-16"W, a distance of 200.01 feet to the point of beginning.

Containing 2.001 acres of which 0.138 acre is within the highway right-of-way.

The basis for bearings is the south line of Logan County being N 84°-32′-00″W, and all other bearings are from angles and distances measured in a field survey by Lee Surveying and Mapping Co., Inc. on December 21, 2004

Description prepared by:

Jeffrey I. Lee

Professional Surveyor 6359

December 21, 2004

Revised April 4, 2005



Land Surveys . Topography . Subdivisions . Construction Layout

117 N. Madriver St. Bellefontaine OH 43311



Phone: (937) 593-7335 Fax: (937) 593-7444

#### LAGOS 1.505 ACRE TRACT TRACT C

Lying in Section 28, Town 4, Range 13, Union Township, Logan County, Ohio.

Being out of the Matina K. Lagos original 80.353 acre tract as deeded and described in Official Record 569, Page 475 of the Logan County Records of Deeds and being more particularly described as follows:

Beginning at the a 1/2 inch square iron bolt found on the south line of Section 28 at the southeast corner of the said 80.353 acre tract on the center-line of County Road 31 (60 feet wide) and the south line of Logan County and the north line of Champaign County.

THENCE, with the center-line of County Road 31, N 6°-39'-16"E, a distance of 400.02 feet to a MAG nail set at THE TRUE POINT OF BEGINNING.

THENCE, N 84°-32'-00"W, a distance of 436.92 feet to a 5/8 inch iron rod set, passing a 5/8 inch iron rod set at 30.00.

THENCE, N 6°-28'-29"E, a distance of 150.00 feet to a 5/8 inch iron rod set.

THENCE, S 84°-32'-00"E, a distance of 437.39 feet to a MAG nail set, passing a 5/8 inch iron rod set at 407.39 feet.

THENCE, with the center-line of County Road 31, S 6°-39'-16"W, a distance of 150.01 feet to the point of beginning.

Containing 1.505 acres of which 0.103 acre is within the highway right-of-way.

LEF

\*\*\*\*\*\*\*\*\*\*\*

ORIGINAL STAMP IN GREEN

The basis for bearings is the south line of Logan County being N 84°-32′-00″W, and all other bearings are from angles and distances measured in a field survey by Lee Surveying and Mapping Co., Inc. on December 21, 2004


Description prepared by:

Jeffrey I. Lee

Professional Surveyor 6359

December 21, 2004 Revised April 4, 2005



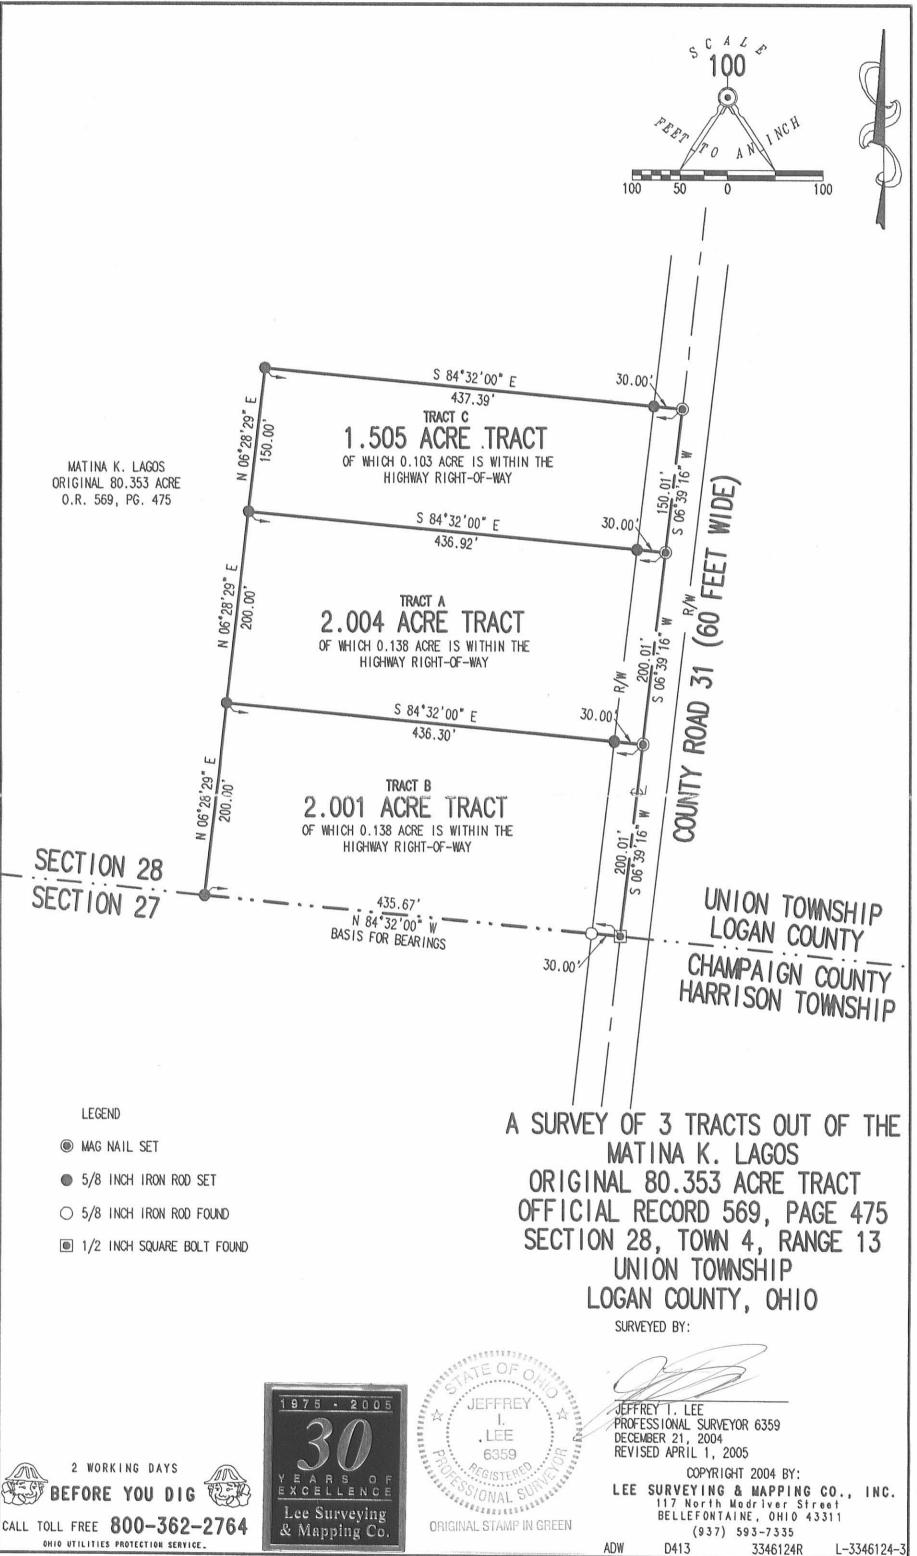

5202 IP

Land Surveys . Topography . Subdivisions . Construction Layout

117 N. Madriver St. Bellefontaine OH 43311



Phone: (937) 593-7335 Fax: (937) 593-7444

#### LAGOS 1.500 ACRE TRACT

Lying in Section 28, Town 4, Range 13, Union Township, Logan County, Ohio.

Being out of the Matina K. Lagos original 80.353 acre tract as deeded and described in Official Record 569, Page 475 in the Logan County Records of Deeds and being more particularly described as follows:

Beginning at the a 1/2 inch iron square bolt found on the south line of Section 28 at the southeast corner of the said 80.353 acre tract on the center-line of County Road 31 (60 feet wide) and the south line of Logan County and the north line of Champaign County.

THENCE, with the center-line of County Road 31, N 6°-28'-29"E, a distance of 400.00 feet to a MAG nail set at THE TRUE POINT OF BEGINNING.

THENCE, N 84°-32'-00"W, a distance of 435.67 feet to a 5/8 inch iron rod set, passing a 5/8 inch iron rod set at 30.00.

THENCE, N 6°-28'-29"E, a distance of 150.00 feet to a 5/8 inch iron rod set.

THENCE, S 84°-32'-00"E, a distance of 435.67 feet to a MAG nail set, passing a 5/8 inch iron rod set at 405.67 feet.

THENCE, with the center-line of County Road 31, S 6°-28'-29"W, a distance of 150.00 feet to the point of beginning.

Containing 1.500 acres of which 0.103 acre is within the highway right-of-way.

FOF

LEE

ORIGINAL STAMP IN GREEN

The basis for bearings is the south line of Logan County being N 84°-32′-00″W, and all other bearings are from angles and distances measured in a field survey by Lee Surveying and Mapping Co., Inc. on December 21, 2004

Description prepared by:

Jeffrey I. Lee

Professional Surveyor 6359

December 21, 2004



Land Surveys • Topography • Subdivisions • Construction Layout

117 N. Madriver St. Bellefontaine OH 43311



Phone: (937) 593-7335 Fax: (937) 593-7444

#### LAGOS 2.000 ACRE TRACT A

Lying in Section 28, Town 4, Range 13, Union Township, Logan County, Ohio.

Being out of the Matina K. Lagos original 80.353 acre tract as deeded and described in Official Record 569, Page 475 in the Logan County Records of Deeds and being more particularly described as follows:

Beginning at the a 1/2 inch iron square bolt found on the south line of Section 28 at the southeast corner of the said 80.353 acre tract on the center-line of County Road 31 (60 feet wide) and the south line of Logan County and the north line of Champaign County.

THENCE, with the center-line of County Road 31, N 6°-28'-29"E, a distance of 200.00 feet to a MAG nail set at THE TRUE POINT OF BEGINNING.

THENCE, N 84°-32′-00″W, a distance of 435.67 feet to a 5/8 inch iron rod set, passing a 5/8 inch iron rod set at 30.00 feet.

THENCE, N 6°-28'-29"E, a distance of 200.00 feet to a 5/8 inch iron rod set.

THENCE, S  $84^{\circ}$ -32'-00''E, a distance of 435.67 feet to a MAG nail set, passing a 5/8 inch iron rod set at 405.67 feet.

THENCE, with the center-line of County Road 31, S 6°-28'-29"W, a distance of 200.00 feet to the point of beginning

Containing 2.000 acres of which 0.138 acre is within the highway right-of-way.

The basis for bearings is the south line of Logan County being N 84°-32'-00"W, and all other bearings are from angles and distances measured in a field survey by Lee Surveying and Mapping Co., Inc. on December 21, 2004

Description prepared by:

Professional Surveyor 6359

December 21, 2004

Jeffrey L. Lee

ONAL

ORIGINAL STAMP IN GREEN



Land Surveys • Topography • Subdivisions • Construction Layout

117 N. Madriver St. Bellefontaine OH 43311



Phone: (937) 593-7335 Fax: (937) 593-7444

#### LAGOS 2.000 ACRE TRACT B

Lying in Section 28, Town 4, Range 13, Union Township, Logan County, Ohio.

Being out of the Matina K. Lagos original 80.353 acre tract as deeded and described in Official Record 569, Page 475 in the Logan County Records of Deeds and being more particularly described as follows:

Beginning at the a 1/2 inch iron square bolt found on the south line of Section 28 at the southeast corner of the said 80.353 acre tract on the center-line of County Road 31 (60 feet wide) and the south line of Logan County and the north line of Champaign County.

THENCE, with the south line of Section 28 and the south line of Logan County and the north line of Champaign County, N 84°-32′-00″W, a distance of 435.67 feet to a 5/8 inch iron rod set, passing a 5/8 inch iron rod found at 30.00 feet.

THENCE, N 6°-28'-29"E, a distance of 200.00 feet to a 5/8 inch iron rod set.

THENCE, S 84°-32'-00"E, a distance of 435.67 feet to a MAG nail set, passing a 5/8 inch iron rod set at 405.67 feet.

THENCE, with the center-line of County Road 31, S 6°-28'-29"W, a distance of 200.00 feet to the point of beginning.

Containing 2.000 acres of which 0.138 acre is within the highway right-of-way.

FOF

LEF

ANADARIASTS.


The basis for bearings is the south line of Logan County being N 84°-32′-00″W, and all other bearings are from angles and distances measured in a field survey by Lee Surveying and Mapping Co., Inc. on December 21, 2004

Description prepared by:

Jeffrey Lee

Frofessional Surveyor 6359

December 21, 2004

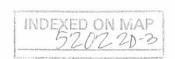

746 D 12-30-DH 8WM OW SCALA 100 100 S 84°32'00" E 30.00 N 06"28'29" E OF WHICH 0.103 ACRE IS WITHIN THE 150.00° S 06°28'29° MATINA K. LAGOS HIGHWAY RIGHT-OF-WAY ORIGINAL 80.353 ACRE (60 FEET WIDE, O.R. 569, PG. 475 S 84°32'00" E 30.00 435.67 N 06"28'29" E TRACT A 2.000 ACRE TRACT \$ 06.28.29" 200.00 OF WHICH 0.138 ACRE IS WITHIN THE HIGHWAY RIGHT-OF-WAY COUNTY ROAD 31 S 84°32'00" E 30.00 435.67 N 06"28"29" E TRACT B ACRE TRACT 5 06 28 29" WHICH 0.138 ACRE IS WITHIN THE 200.007 HIGHWAY RIGHT-OF-WAY SECTION 28 SECTION 27 UNION TOWNSHIP LOGAN COUNTY 435.67 N 84°32'00" W BASIS FOR BEARINGS CHAMPAIGN COUNTY HARRISON TOWNSHIP 30.00% LEGEND A SURVEY OF 3 TRACTS OUT OF THE MAG NAIL SET MATINA K. LAGOS 5/8 INCH IRON ROD SET ORIGINAL 80.353 ACRE TRACT O 5/8 INCH IRON ROD FOUND OFFICIAL RECORD 569, PAGE 475 SECTION 28, TOWN 4, RANGE 13 1/2 INCH SQUARE BOLT FOUND UNION TOWNSHIP LOGAN COUNTY, OHIO SURVEYED BY: KATE OF ON JEFFREY 1. LEE PROFESSIONAL SURVEYOR 6359

LEE

6359

ONAL SULLINES

ORIGINAL STAMP IN GREEN

DECEMBER 21, 2004

D413

ADW

COPYRIGHT 2004 BY:

(937) 593-7335

LEE SURVEYING & MAPPING CO., INC.
117 North Modriver Street
BELLEFONTAINE, OHIO 43311

3346124

L-3346124-3

2 WORKING DAYS

BEFORE YOU DIG

CALL TOLL FREE 800-362-2764

OHIO UTILITIES PROTECTION SERVICE\_

REZID 4-7-05 8MM OK

### Lee Surveying and Mapping Co., Inc.

Land Surveys • Topography • Subdivisions • Construction Layout

117 N. Madriver St. Bellefontaine OH 43311



Phone: (937) 593-7335 Fax: (937) 593-7444

1975-2005 - 30 YEARS OF EXCELLENCE

LAGOS TRACT D 5.000 ACRES

Lying in Section 28, Town 4, Range 13, Union Township, Logan County, Ohio.

Being out of the Matina K. Lagos original 80.353 acre tract as deeded and described in Official Record 569, Page 475 of the Logan County Records of Deeds and being more particularly described as follows:

Beginning at a 1/2 inch square iron bolt found on the south line of Section 28 at the southeast corner of the said 80.353 acre tract on the center-line of County Highway 31 (60 feet wide) and the south line of Union Township, Logan County and the north line of Harrison Township, Champaign County.

THENCE, with the center-line of County Highway 31, N 6°-39'-16"E, a distance of 1546.32 feet to a MAG nail set at the TRUE POINT OF BEGINNING.

THENCE, N 83°-43'-30"W, a distance of 871.22 feet to a 5/8 inch iron rod set, passing a 5/8 inch iron rod set at 30.00 feet.

THENCE, N 6°-39'-16"E, a distance of 250.00 feet to a 5/8 inch iron rod set.

THENCE, S 83°-43'-30"E, a distance of 871.22 feet to a MAG nail set on the center-line of County Highway 31, passing a 5/8 inch iron rod set at 841.22 feet

THENCE, with the center-line of County Highway 31, S 6°-39'-16"W, a distance of 250.00 feet to the point of beginning.

Containing 5.000 acres, of which 0.172 acre is within the highway right-of-way.

The basis for bearings is the south line of Logan County, being N 84°-32'-00"W, and all other bearings are from angles and distances measured in a field survey by Lee Surveying and Mapping Co., Inc. on April 1, 2005.

Description prepared by:

Jeffrey I. Lee

Professional Surveyor 6359

April 4, 2005



PERID 4-7-05 8WM OK

### Lee Surveying and Mapping Co., Inc.

Land Surveys • Topography • Subdivisions • Construction Layout

117 N. Madriver St. Bellefontaine OH 43311



Phone: (937) 593-7335 Fax: (937) 593-7444

1975-2005 - 30 YEARS OF EXCELLENCE

LAGOS TRACT E 5.000 ACRES

Lying in Section 28, Town 4, Range 13, Union Township, Logan County, Ohio.

Being out of the Matina K. Lagos original 80.353 acre tract as deeded and described in Official Record 569, Page 475 of the Logan County Records of Deeds and being more particularly described as follows:

Beginning at a 1/2 inch square iron bolt found on the south line of Section 28 at the southeast corner of the said 80.353 acre tract on the center-line of County Highway 31 (60 feet wide) and the south line of Union Township, Logan County and the north line of Harrison Township, Champaign County.

THENCE, with the center-line of County Highway 31, N 6°-39′-16″E, a distance of 1796.32 feet to a MAG nail set at the TRUE POINT OF BEGINNING.

THENCE, N 83°-43'-30"W, a distance of 871.22 feet to a 5/8 inch iron rod set, passing a 5/8 inch iron rod set at 30.00 feet.

THENCE, N 6°-39'-16"E, a distance of 250.00 feet to a 5/8 inch iron rod set.

THENCE, S 83°-43'-30"E, a distance of 871.22 feet to a MAG nail set on the center-line of County Highway 31, passing a 5/8 inch iron rod set at 841.22 feet

THENCE, with the center-line of County Highway 31, S 6°-39'-16"W, a distance of 250.00 feet to the point of beginning.

Containing 5.000 acres, of which 0.172 acre is within the highway right-of-way.

The basis for bearings is the south line of Logan County, being N 84°-32'-00"W, and all other bearings are from angles and distances measured in a field survey by Lee Surveying and Mapping Co., Inc. on April 1, 2005.

Description prepared by:

Jeffrey I. Lee

Professional Surveyor 6359

April 4, 2005



RERID 4-7-05 8mm OK

### Lee Surveying and Mapping Co., Inc.

Land Surveys . Topography . Subdivisions . Construction Layout

117 N. Madriver St. Bellefontaine OH 43311



Phone: (937) 593-7335 Fax: (937) 593-7444

1975-2005 - 30 YEARS OF EXCELLENCE

LAGOS TRACT F 5.000 ACRES

Lying in Section 28, Town 4, Range 13, Union Township, Logan County, Ohio.

Being out of the Matina K. Lagos original 80.353 acre tract as deeded and described in Official Record 569, Page 475 of the Logan County Records of Deeds and being more particularly described as follows:

Beginning at a 1/2 inch square iron bolt found on the south line of Section 28 at the southeast corner of the said 80.353 acre tract on the center-line of County Highway 31 (60 feet wide) and the south line of Union Township, Logan County and the north line of Harrison Township, Champaign County.

THENCE, with the center-line of County Highway 31, N 6°-39'-16"E, a distance of 2046.32 feet to a MAG nail set at the TRUE POINT OF BEGINNING.

THENCE, N 83°-43'-30"W, a distance of 871.22 feet to a 5/8 inch iron rod set, passing a 5/8 inch iron rod set at 30.00 feet.

THENCE, N 6°-39'-16"E, a distance of 250.00 feet to a 5/8 inch iron rod set.

THENCE, S 83°-43'-30"E, a distance of 871.22 feet to a MAG nail set on the center-line of County Highway 31, passing a 5/8 inch iron rod set at 841.22 feet

THENCE, with the center-line of County Highway 31, S 6°-39'-16"W, a distance of 250.00 feet to the point of beginning.

Containing 5.000 acres, of which 0.172 acre is within the highway right-of-way.

The basis for bearings is the south line of Logan County, being N 84°-32'-00"W, and all other bearings are from angles and distances measured in a field survey by Lee Surveying and Mapping Co., Inc. on April 1, 2005.

Description prepared by:

Jeffrey Lee

Frofessional Surveyor 6359

April 4, 2005

ORIGINAL STAMP IN GREEN



Land Surveys • Topography • Subdivisions • Construction Layout

117 N. Madriver St. Bellefontaine OH 43311



Phone: (937) 593-7335 Fax: (937) 593-7444

1975-2005 - 30 Years of excellence

LAGOS TRACT G 8.000 ACRES

Lying in Section 28, Town 4, Range 13, Union Township, Logan County, Ohio.

Being out of the Matina K. Lagos original 80.353 acre tract as deeded and described in Official Record 569, Page 475 of the Logan County Records of Deeds and being more particularly described as follows:

Beginning at a 1/2 inch square iron bolt found on the south line of Section 28 at the southeast corner of the said 80.353 acre tract on the center-line of County Highway 31 (60 feet wide) and the south line of Union Township, Logan County and the north line of Harrison Township, Champaign County.

THENCE, with the center-line of County Highway 31, N 6°-39'-16"E, a distance of 2296.32 feet to a MAG nail set at the TRUE POINT OF BEGINNING.

THENCE, N 83°-43'-30"W, a distance of 871.22 feet to a 5/8 inch iron rod set, passing a 5/8 inch iron rod set at 30.00 feet.

THENCE, N 6°-39'-16"E, a distance of 400.00 feet to a 5/8 inch iron rod set.

THENCE, with the south line of the Timothy N. Watkins original 102.38 acre tract (O.R. 17, Pg. 56), S 83°-43′-30″E, a distance of 871.22 feet to a railroad spike found on the center-line of County Highway 31 at the northeast corner of the aforesaid original 80.353 acre tract, passing a 5/8 inch iron rod set at 841.22 feet.

THENCE, with the center-line of County Highway 31, S 6°-39'-16"W, a distance of 400.00 feet to the point of beginning.

Containing 8.000 acres, of which 0.275 acre is within the highway right-of-way.


The basis for bearings is the south line of Logan County, being N 84°-32'-00"W, and all other bearings are from angles and distances measured in a field survey by Lee Surveying and Mapping Co., Inc. on April 1, 2005.

Description prepared by:

deffrey I. Lee

Professional Surveyor 6359

April 4, 2005

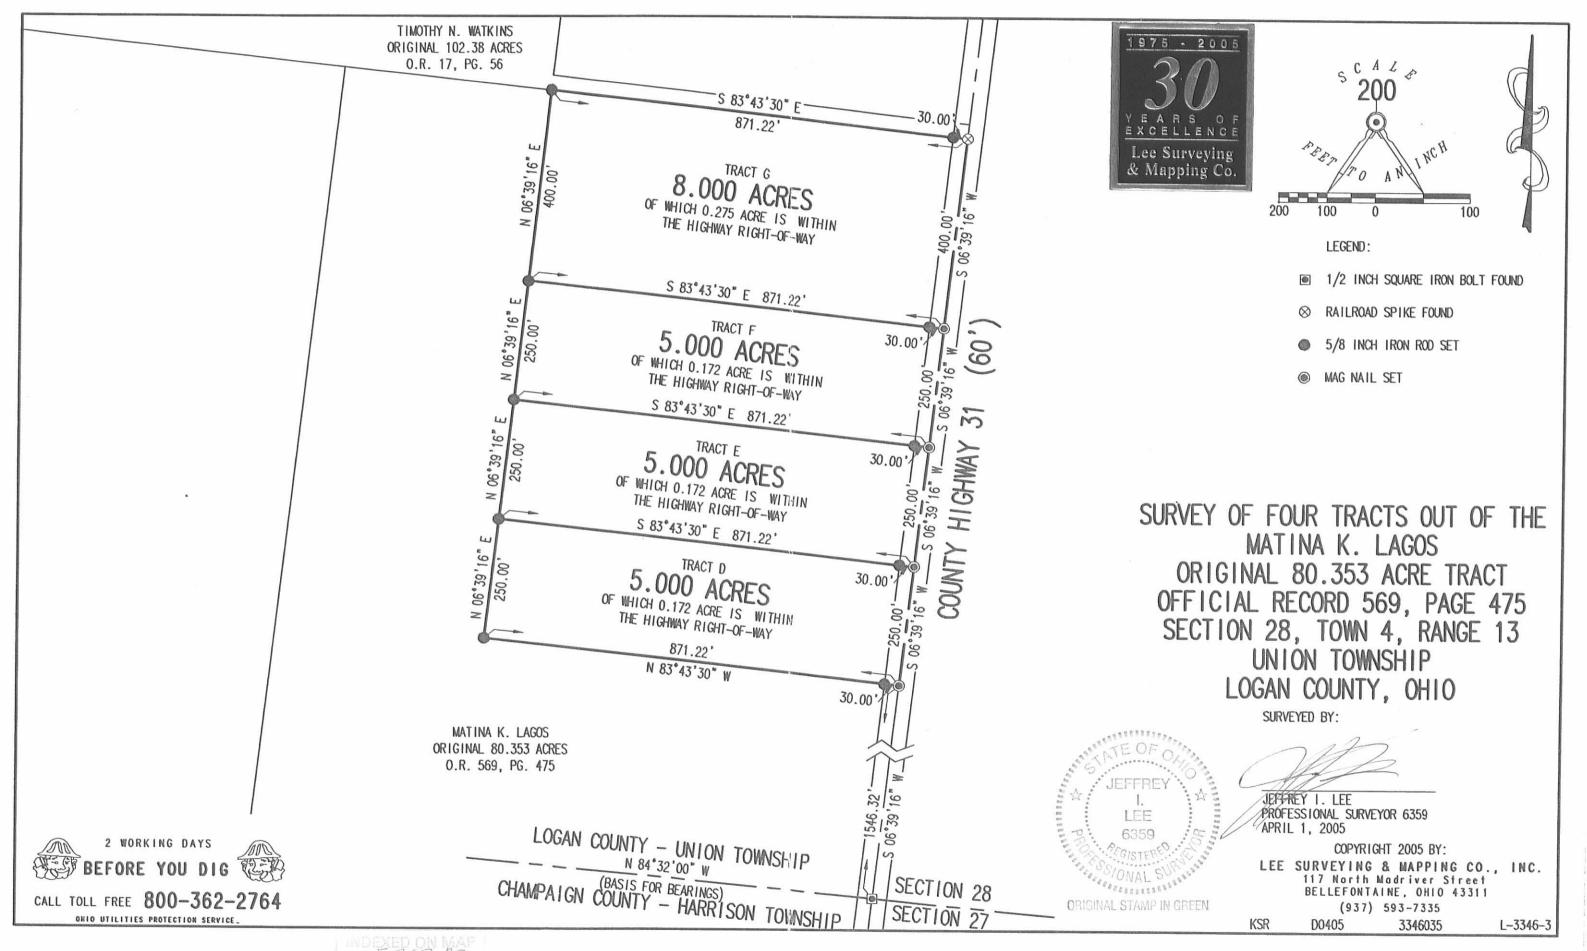

5202 3P

#### Strayer to Remsberg Survey Description December, 1972

Tract One:

Being situated in Union Township, Logan County, Ohio; and being a

part of Section 28, Town 4, Range 13.

Beginning at a concrete Monument at the southwest corner of the southeast quarter of Section 28. Said beginning point is in the line between Logan and Champaign Counties.

Thence with the west line of said southeast quarter of Section 28, N  $6^{\circ}$  - 58'E 2716.0 feet to a corner post.

Thence with the north line of said southeast quarter of Section 28, S 83 - 32'E 1300.7 feet to a point in the center of County Road 31.

Thence with the center of County Road 31 S 6° - 32'W 2698.0 feet to a point in the south line of said southeast quarter of Section 28.

Thence with the south line of said southeast quarter of Section 28 (also the line between Logan and Champaign Counties) N 84° - 32'W 1321.5 feet to the place of beginning.

Containing all of a 81.54 acre tract.

Tract Two:

Being situated in Harrison Township, Champaign County, Ohio; and

being a part of Section 27, Town 4, Range 13.

Beginning at a concrete Monument at the quarter section corner in the north line of Section 27. (Said beginning point is also in the line between Logan and Champaign Counties.

Thence with the north line of Section 27 N 88° - 24°W 276.5 feet

to a iron.

Thence with the center of County Road 52 S 90 - 30'W 663.0 feet

Thence S 83° - 49°E 1632.0 feet to a iron in the center of County Road 44, passing thru a concrete corner post at 36.0 feet and a iron at 1607.0 feet.

Thence with the center of County Road 44 N 60 - 32'E 676.0 feet


to a point in the north line of Section 27.

Thence with the north line of Section 27 (also the line between Logan and Champaign Counties) N  $84^{\circ}-32^{\circ}W$  1321.5 feet to the place of beginning.

Containing 24.71 acres more or less. Being surveyed from a 45.00

acre tract.

Owen K. Shirk Surveyor 4271

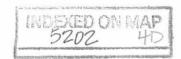

STRAYER TO REMSBERG SURVEY UNION TWP, LOGANCO, OHIO; SECTION 28, TOWNY, RANGE 13 HARRISON TWP., CHAMPAIGN CO. OHIO, SECTION 27, TOWIN'S RANGE 13 CHamp.Co. Rd. 527 1" = 400' 59930W 663,0-1/4 Sec. Line war on the Co. Core 81.54 Ac. 56°-02'W -- 2698.0 La. Co. Rd. N60-32'E Champ.Co. Rd. 44 Owen K. Shirk Surveyor 4271 12-2-72