


REV'D 6-2-05 SMY OK

Lee Surveying and Mapping Co., Inc.

Land Surveys • Topography • Subdivisions • Construction Layout

117 N. Madriver St.
Bellefontaine OH 43311

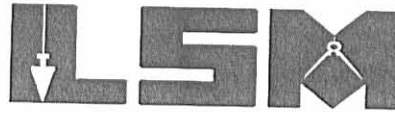

Phone: (937) 593-7335
Fax: (937) 593-7444

1975-2005 - 30 YEARS OF EXCELLENCE

**HODGE
4.421 ACRES**

Lying in Section 5, Town 2, Range 14, Washington Township, Logan County, Ohio.

Being out of the Kenneth N. Hodge and Judith A. Hodge original 80 acre tract as deeded and described in Volume 340, Page 942 of the Logan County Records of Deeds and being more particularly described as follows:

Beginning at a stone found at the northeast corner of the southeast quarter of Section 5 on the intersection of center-lines of Township Road 207 and Township Road 211.

THENCE, with the east line of Section 5 and the center-line of Township Road 211 (32 feet wide), S 0°-05'-20"E, a distance of 289.60 feet to a MAG nail set.

THENCE, S 89°-53'-57"W, a distance of 655.07 feet to a 5/8 inch iron rod set, passing a 5/8 inch iron rod set at 16.00 feet.

THENCE, with the east line of the Jeffrey L. Chiles 18.381 acre tract (O.R. 68, Pg. 480), N 0°-54'-15"W, a distance of 296.55 feet to a railroad spike found on the center-line of Township Road 207, passing a 5/8 inch iron rod set at 276.54 feet.

THENCE, with the center-line of Township Road 207 (40 feet wide), S 89°-30'-00"E, a distance of 659.32 feet to the point of beginning.

Containing 4.421 acres, of which 0.402 acre is within the highway rights-of-way.

The basis for bearings is the center-line of Township Road 207, being S 89°-30'-00"E, and all other bearings are from angles and distances measured in a field survey by Lee Surveying and Mapping Co., Inc. on May 27, 2005.

Description prepared by:


Jeffrey I. Lee
Professional Surveyor 6359
May 31, 2005



ORIGINAL STAMP IN GREEN

L-1288


INDEXED ON MAP
7394 1D-1

REC'D 6-2-05 SMJ OK

Lee Surveying and Mapping Co., Inc.

Land Surveys • Topography • Subdivisions • Construction Layout

117 N. Madriver St.
Bellefontaine OH 43311

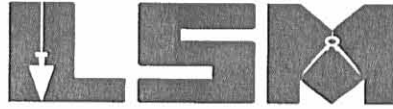

Phone: (937) 593-7335
Fax: (937) 593-7444

1975-2005 - 30 YEARS OF EXCELLENCE

**HODGE
4.010 ACRES**

Lying in Section 5, Town 2, Range 14, Washington Township, Logan County, Ohio.

Being out of the Kenneth N. Hodge and Judith A. Hodge original 80 acre tract as deeded and described in Volume 340, Page 942 of the Logan County Records of Deeds and being more particularly described as follows:

Beginning at a stone found at the northeast corner of the southeast quarter of Section 5 on the intersection of center-lines of Township Road 207 and Township Road 211.

THENCE, with the east line of Section 5 and the center-line of Township Road 211 (32 feet wide), S 0°-05'-20"E, a distance of 558.60 feet to a MAG nail set at the TRUE POINT OF BEGINNING.

THENCE, with the east line of Section 5 and the center-line of Township Road 211, S 0°-05'-20"E, a distance of 269.00 feet to a MAG nail set.

THENCE, S 89°-54'-11"W, a distance of 647.41 feet to a 5/8 inch iron rod set, passing a 5/8 inch iron rod set at 16.00 feet.

THENCE, with the east line of the Jeffrey L. Chiles 18.381 acre tract (O.R. 68, Pg. 480), N 0°-54'-15"W, a distance of 269.00 feet to a 5/8 inch iron rod set, passing a 5/8 inch iron rod set at 70.31 feet.

THENCE, N 89°-54'-04"E, a distance of 651.24 feet to the point of beginning, passing a 5/8 inch iron rod set at 635.24 feet.

Containing 4.010 acres, of which 0.099 acre is within the highway right-of-way.

The basis for bearings is the center-line of Township Road 207, being S 89°-30'-00"E, and all other bearings are from angles and distances measured in a field survey by Lee Surveying and Mapping Co., Inc. on May 27, 2005.


Description prepared by:

Jeffrey I. Lee
Professional Surveyor 6359
May 31, 2005



L-1288

ORIGINAL STAMP IN GREEN

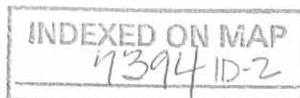


REV'D 6-2-05 SMY/OK

Lee Surveying and Mapping Co., Inc.

Land Surveys • Topography • Subdivisions • Construction Layout

117 N. Madriver St.
Bellefontaine OH 43311

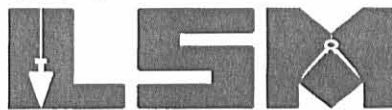

Phone: (937) 593-7335
Fax: (937) 593-7444

1975-2005 - 30 YEARS OF EXCELLENCE

**HODGE
4.033 ACRES**

Lying in Section 5, Town 2, Range 14, Washington Township, Logan County, Ohio.

Being out of the Kenneth N. Hodge and Judith A. Hodge original 80 acre tract as deeded and described in Volume 340, Page 942 of the Logan County Records of Deeds and being more particularly described as follows:

Beginning at a stone found at the northeast corner of the southeast quarter of Section 5 on the intersection of center-lines of Township Road 207 and Township Road 211.

THENCE, with the east line of Section 5 and the center-line of Township Road 211 (32 feet wide), S 0°-05'-20"E, a distance of 289.60 feet to a MAG nail set at the TRUE POINT OF BEGINNING.

THENCE, with the east line of Section 5 and the center-line of Township Road 211, S 0°-05'-20"E, a distance of 269.00 feet to a MAG nail set.

THENCE, S 89°-54'-04"W, a distance of 651.24 feet to a 5/8 inch iron rod set, passing a 5/8 inch iron rod set at 16.00 feet.

THENCE, with the east line of the Jeffrey L. Chiles 18.381 acre tract (O.R. 68, Pg. 480), N 0°-54'-15"W, a distance of 269.00 feet to a 5/8 inch iron rod set.

THENCE, N 89°-53'-57"E, a distance of 655.07 feet to the point of beginning, passing a 5/8 inch iron rod set at 639.07 feet.

Containing 4.033 acres, of which 0.099 acre is within the highway right-of-way.

The basis for bearings is the center-line of Township Road 207, being S 89°-30'-00"E, and all other bearings are from angles and distances measured in a field survey by Lee Surveying and Mapping Co., Inc. on May 27, 2005.


Description prepared by:

Jeffrey J. Lee
Professional Surveyor 6359
May 31, 2005



L-1288


ORIGINAL STAMP IN GREEN

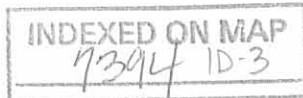


REC'D 6-2-05 SMM OK

LEGEND:

- ⊗ RAILROAD SPIKE FOUND
- ⊠ STONE FOUND
- 5/8 INCH IRON ROD FOUND
- 5/8 INCH IRON ROD SET
- ◎ MAG NAIL SET

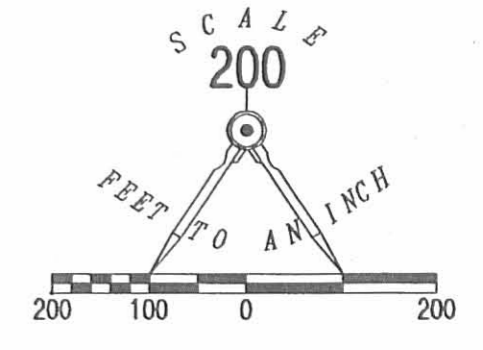

TOWNSHIP ROAD 207 (40') (BASIS FOR BEARINGS)

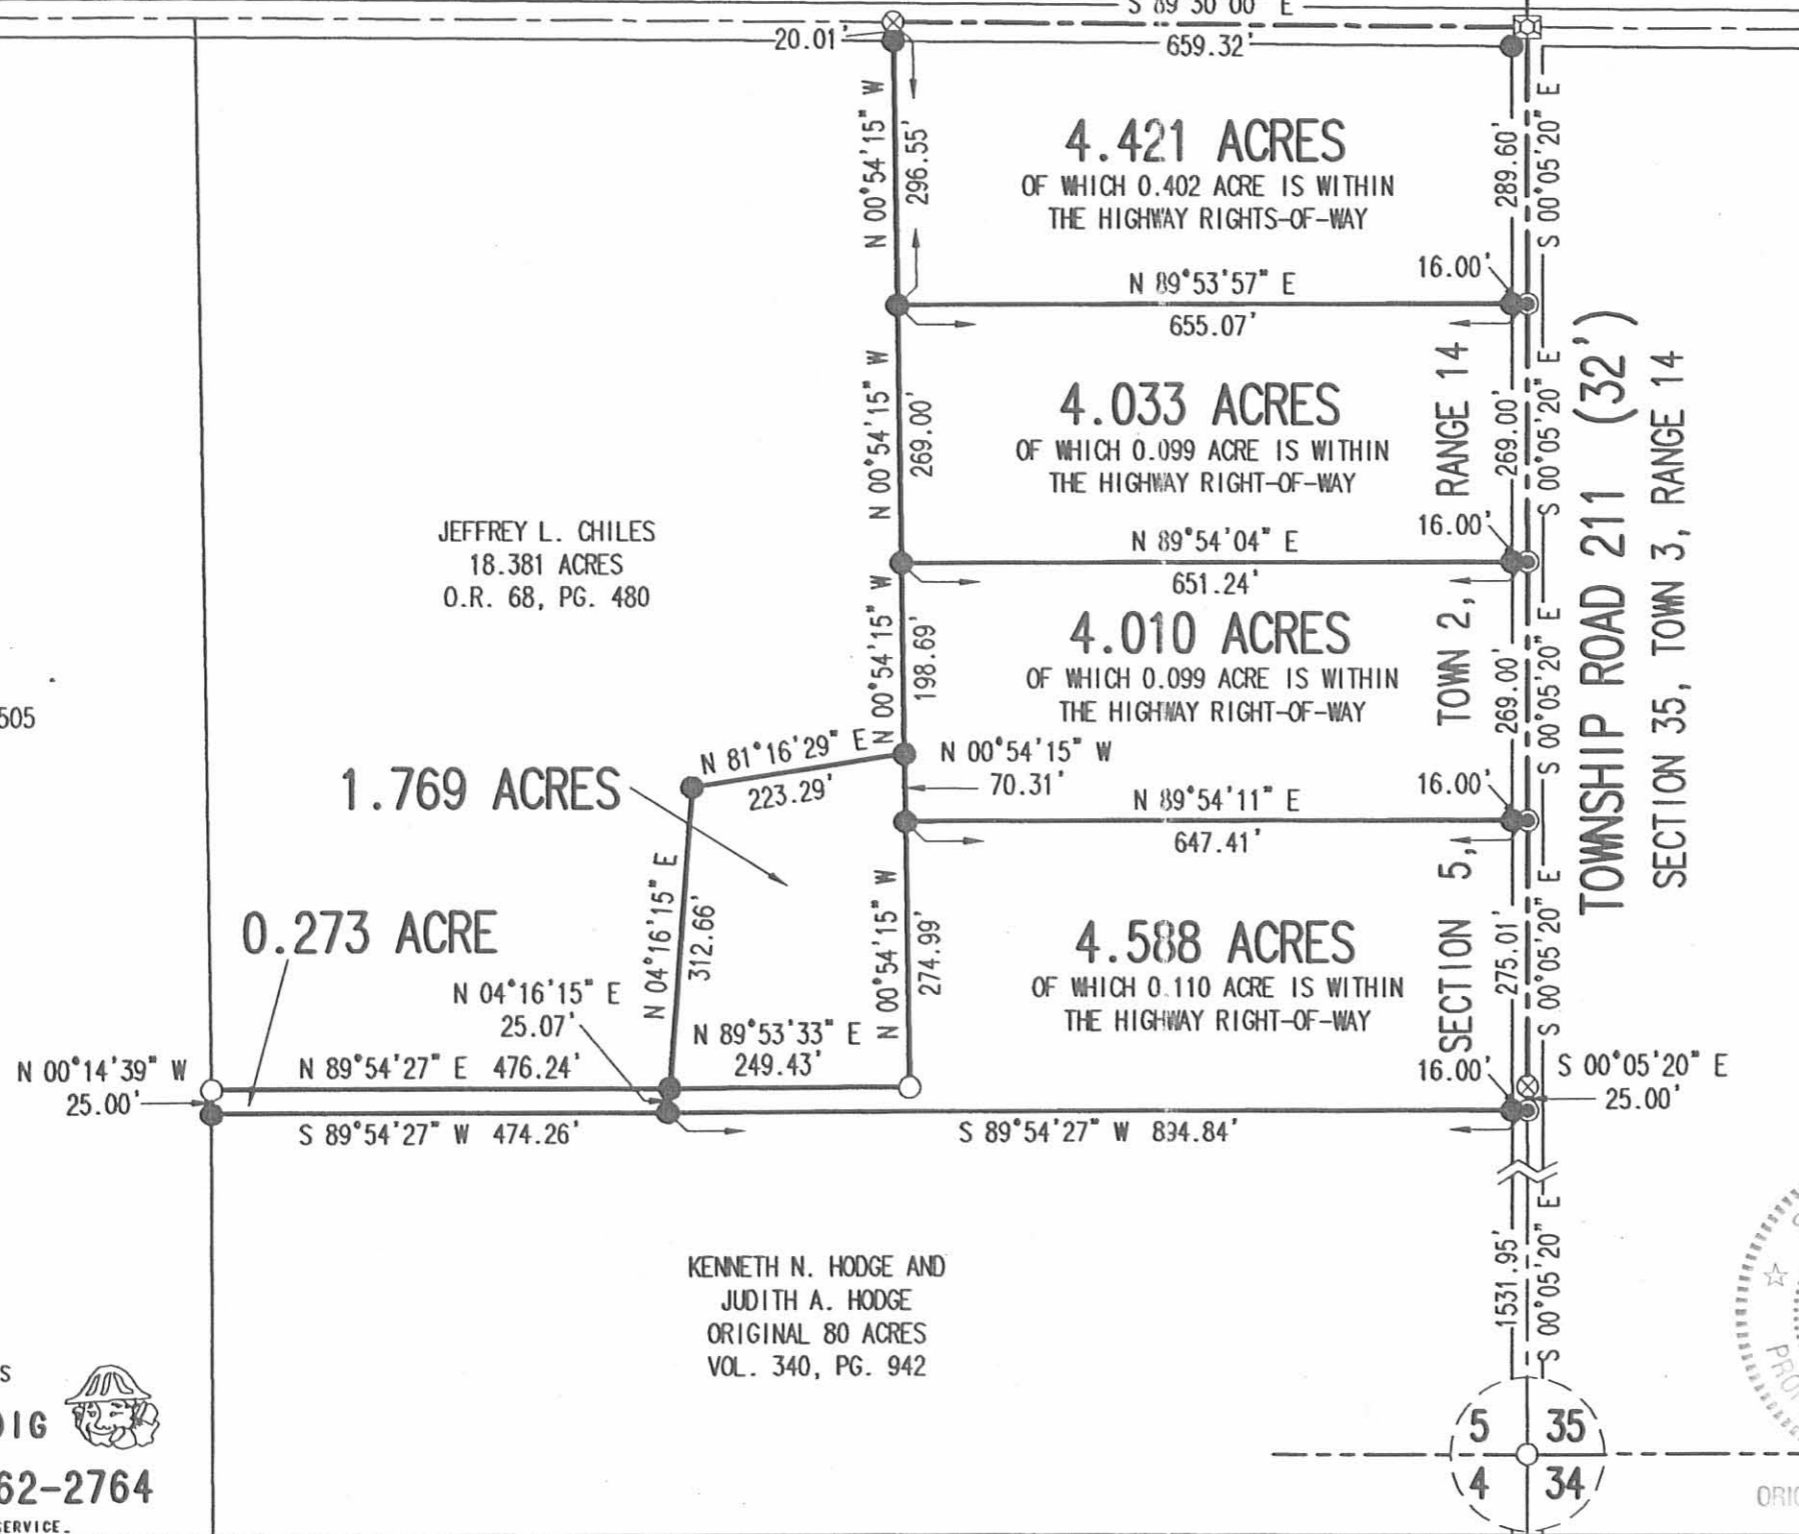

JEFFREY L. CHILES
18.381 ACRES
O.R. 68, PG. 480

JOEL TITUS
80 ACRES
VOL. 324, PG. 505

KENNETH N. HODGE AND
JUDITH A. HODGE
ORIGINAL 80 ACRES
VOL. 340, PG. 942

SURVEY OF FIVE TRACTS OUT OF THE
KENNETH N. HODGE AND
JUDITH A. HODGE
ORIGINAL 80 ACRE TRACT
VOLUME 340, PAGE 942
AND
1.769 ACRES OUT OF THE
JEFFREY L. CHILES
18.381 ACRES
OFFICIAL RECORD 68, PAGE 480
SECTION 5, TOWN 2, RANGE 14
WASHINGTON TOWNSHIP
LOGAN COUNTY, OHIO

SURVEYED BY:

Jeffrey I. Lee
JEFFREY I. LEE
PROFESSIONAL SURVEYOR 6359
MAY 27, 2005



ORIGINAL STAMP IN GREEN

COPYRIGHT 2005 BY:
LEE SURVEYING & MAPPING CO., INC.
117 North Madriver Street
BELLEFONTAINE, OHIO 43311
(937) 593-7335

KSR D0505 1288055R L-1288-3

2 WORKING DAYS
BEFORE YOU DIG
CALL TOLL FREE **800-362-2764**
OHIO UTILITIES PROTECTION SERVICE


INDEXED ON MAP
7394 1P

REV'D 6-3-05 SMY OK

Lee Surveying and Mapping Co., Inc.

Land Surveys • Topography • Subdivisions • Construction Layout

117 N. Madriver St.
Bellefontaine OH 43311

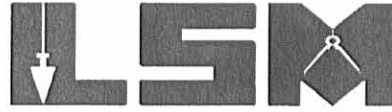

Phone: (937) 593-7335
Fax: (937) 593-7444

1975-2005 - 30 YEARS OF EXCELLENCE

**HODGE
4.588 ACRES**

Lying in Section 5, Town 2, Range 14, Washington Township, Logan County, Ohio.

Being out of the Kenneth N. Hodge and Judith A. Hodge original 80 acre tract as deeded and described in Volume 340, Page 942 of the Logan County Records of Deeds and being more particularly described as follows:

Beginning at a stone found at the northeast corner of the southeast quarter of Section 5 on the intersection of center-lines of Township Road 207 and Township Road 211.

THENCE, with the east line of Section 5 and the center-line of Township Road 211 (32 feet wide), S 0°-05'-20"E, a distance of 827.60 feet to a MAG nail set at the TRUE POINT OF BEGINNING.

THENCE, with the east line of Section 5 and the center-line of Township Road 211, S 0°-05'-20"E, a distance of 300.01 feet to a MAG nail set, passing a railroad spike found at 275.01 feet.

THENCE, S 89°-54'-27"W, a distance of 894.84 feet to a 5/8 inch iron rod set, passing a 5/8 inch iron rod set at 16.00 feet.

THENCE, N 4°-16'-15"E, a distance of 25.07 feet to a 5/8 inch iron rod set.

THENCE, with the lines of the Jeffrey L. Chiles 18.381 acre tract (O.R. 68, Pg. 480), the following two courses:


N 89°-54'-27"E, a distance of 249.44 feet to a 5/8 inch iron rod found.

N 0°-54'-15"W, a distance of 274.99 feet to a 5/8 inch iron rod set.

THENCE, with the south line of the Jeffrey L. Chiles 4.010 acre tract (O.R. 775, Pg. 808), N 89°-54'-11"E, a distance of 647.41 feet to the point of beginning, passing a 5/8 inch iron rod set at 631.41 feet.


Containing 4.588 acres, of which 0.110 acre is within the highway right-of-way.

The basis for bearings is the center-line of Township Road 207, being S 89°-30'-00"E, and all other bearings are from angles and distances measured in a field survey by Lee Surveying and Mapping Co., Inc. on May 27, 2005.

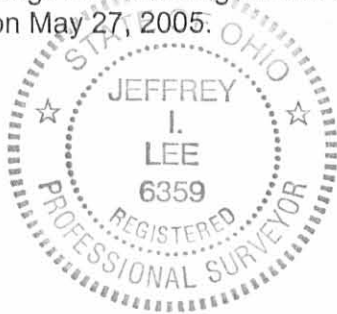

Description prepared by:

Jeffrey I. Lee
Professional Surveyor 6359
May 31, 2005

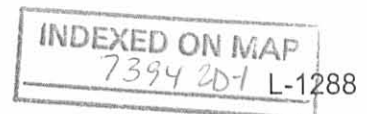


ORIGINAL STAMP IN GREEN

REV'D 6-3-05 SWM OK

Lee Surveying and Mapping Co., Inc.

Land Surveys • Topography • Subdivisions • Construction Layout

117 N. Madriver St.
Bellefontaine OH 43311

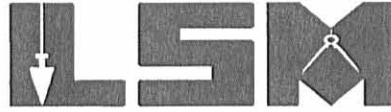

Phone: (937) 593-7335
Fax: (937) 593-7444

1975-2005 - 30 YEARS OF EXCELLENCE

**HODGE
0.273 ACRE**

Lying in Section 5, Town 2, Range 14, Washington Township, Logan County, Ohio.

Being out of the Kenneth N. Hodge and Judith A. Hodge original 80 acre tract as deeded and described in Volume 340, Page 942 of the Logan County Records of Deeds and being more particularly described as follows:

Beginning at a stone found at the northeast corner of the southeast quarter of Section 5 on the intersection of center-lines of Township Road 207 and Township Road 211.

THENCE, with the east line of Section 5 and the center-line of Township Road 211 (32 feet wide), S 0°-05'-20"E, a distance of 1127.61 feet to a MAG nail set.

THENCE, S 89°-54'-27"W, a distance of 894.84 feet to a 5/8 inch iron rod set at the TRUE POINT OF BEGINNING, passing a 5/8 inch iron rod set at 16.00 feet.

THENCE, S 89°-54'-27"W, a distance of 474.26 feet to a 5/8 inch iron rod set.

THENCE, with the east line of the Joel Titus, 80 acre tract (Vol. 324, Pg. 505), N 0°-14'-39"W, a distance of 25.00 feet to a 5/8 inch iron rod found.

THENCE, with the south line of the Jeffrey L. Chiles 18.381 acre tract (O.R. 68, Pg. 480), N 89°-54'-27"E, a distance of 476.24 feet to a 5/8 inch iron rod set.

THENCE, S 4°-16'-15"W, a distance of 25.07 feet to the point of beginning.

Containing 0.273 acre.

The basis for bearings is the center-line of Township Road 207, being S 89°-30'-00"E, and all other bearings are from angles and distances measured in a field survey by Lee Surveying and Mapping Co., Inc. on May 27, 2005.




ORIGINAL STAMP IN GREEN

Description prepared by:

Jeffrey I. Lee
Jeffrey I. Lee
Professional Surveyor 6359
May 31, 2005

L-1288

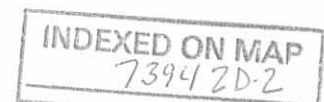


RECID 4-3-05 8MYAK

Lee Surveying and Mapping Co., Inc.

Land Surveys • Topography • Subdivisions • Construction Layout

117 N. Madriver St.
Bellefontaine OH 43311

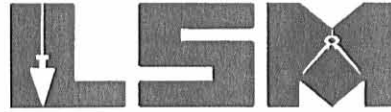

Phone: (937) 593-7335
Fax: (937) 593-7444

1975-2005 - 30 YEARS OF EXCELLENCE

**CHILES
1.769 ACRES**

Lying in Section 5, Town 2, Range 14, Washington Township, Logan County, Ohio.

Being out of the Jeffrey L. Chiles 18.381 acre tract as deeded and described in Official Record 68, Page 480 of the Logan County Records of Deeds and being more particularly described as follows:

Beginning at a stone found at the northeast corner of the southeast quarter of Section 5 on the intersection of center-lines of Township Road 207 and Township Road 211.

THENCE, with the east line of Section 5 and the center-line of Township Road 211 (32 feet wide), S 0°-05'-20"E, a distance of 1127.61 feet to a MAG nail set.

THENCE, S 89°-54'-27"W, a distance of 894.84 feet to a 5/8 inch iron rod set, passing a 5/8 inch iron rod set at 16.00 feet.

THENCE, N 4°-16'-15"E, a distance of 25.07 feet to a 5/8 inch iron rod set at the TRUE POINT OF BEGINNING.

THENCE, N 4°-16'-15"E, a distance of 312.66 feet to a 5/8 inch iron rod set.


THENCE, N 81°-16'-29"E, a distance of 223.29 feet to a 5/8 inch iron rod set.

THENCE, with the west line of the Jeffrey L. Chiles 4.010 acre tract (O.R. 775, Pg. 808) and a line of the remainder of the Kenneth N. Hodge original 80 acre tract (Vol. 340, Pg. 942), S 0°-54'-15"E, a distance of 345.30 feet to a 5/8 inch iron rod set, passing a 5/8 inch iron rod set at 70.31 feet.

THENCE, with a line of the said 80 acre tract, S 89°-54'-27"W, a distance of 249.44 feet to the point of beginning.


Containing 1.769 acres.

The basis for bearings is the center-line of Township Road 207, being S 89°-30'-00"E, and all other bearings are from angles and distances measured in a field survey by Lee Surveying and Mapping Co., Inc. on May 27, 2005.

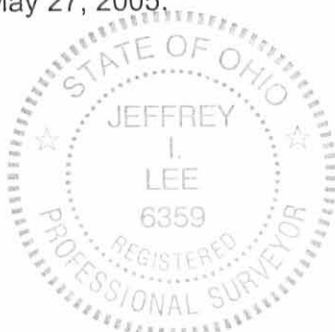


ORIGINAL STAMP IN GREEN

Description prepared by:

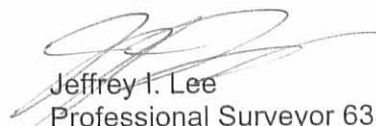
Jeffrey I. Lee
Professional Surveyor 6359
May 31, 2005


L-1288

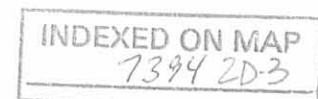


REC'D 6-3-05 SMM OK

LEGEND:

- ⊗ RAILROAD SPIKE FOUND
- ⊠ STONE FOUND
- 5/8 INCH IRON ROD FOUND
- 5/8 INCH IRON ROD SET
- ◎ MAG NAIL SET

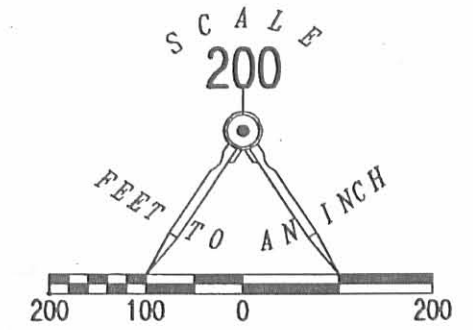


TOWNSHIP ROAD 207 (40') (BASIS FOR BEARINGS)

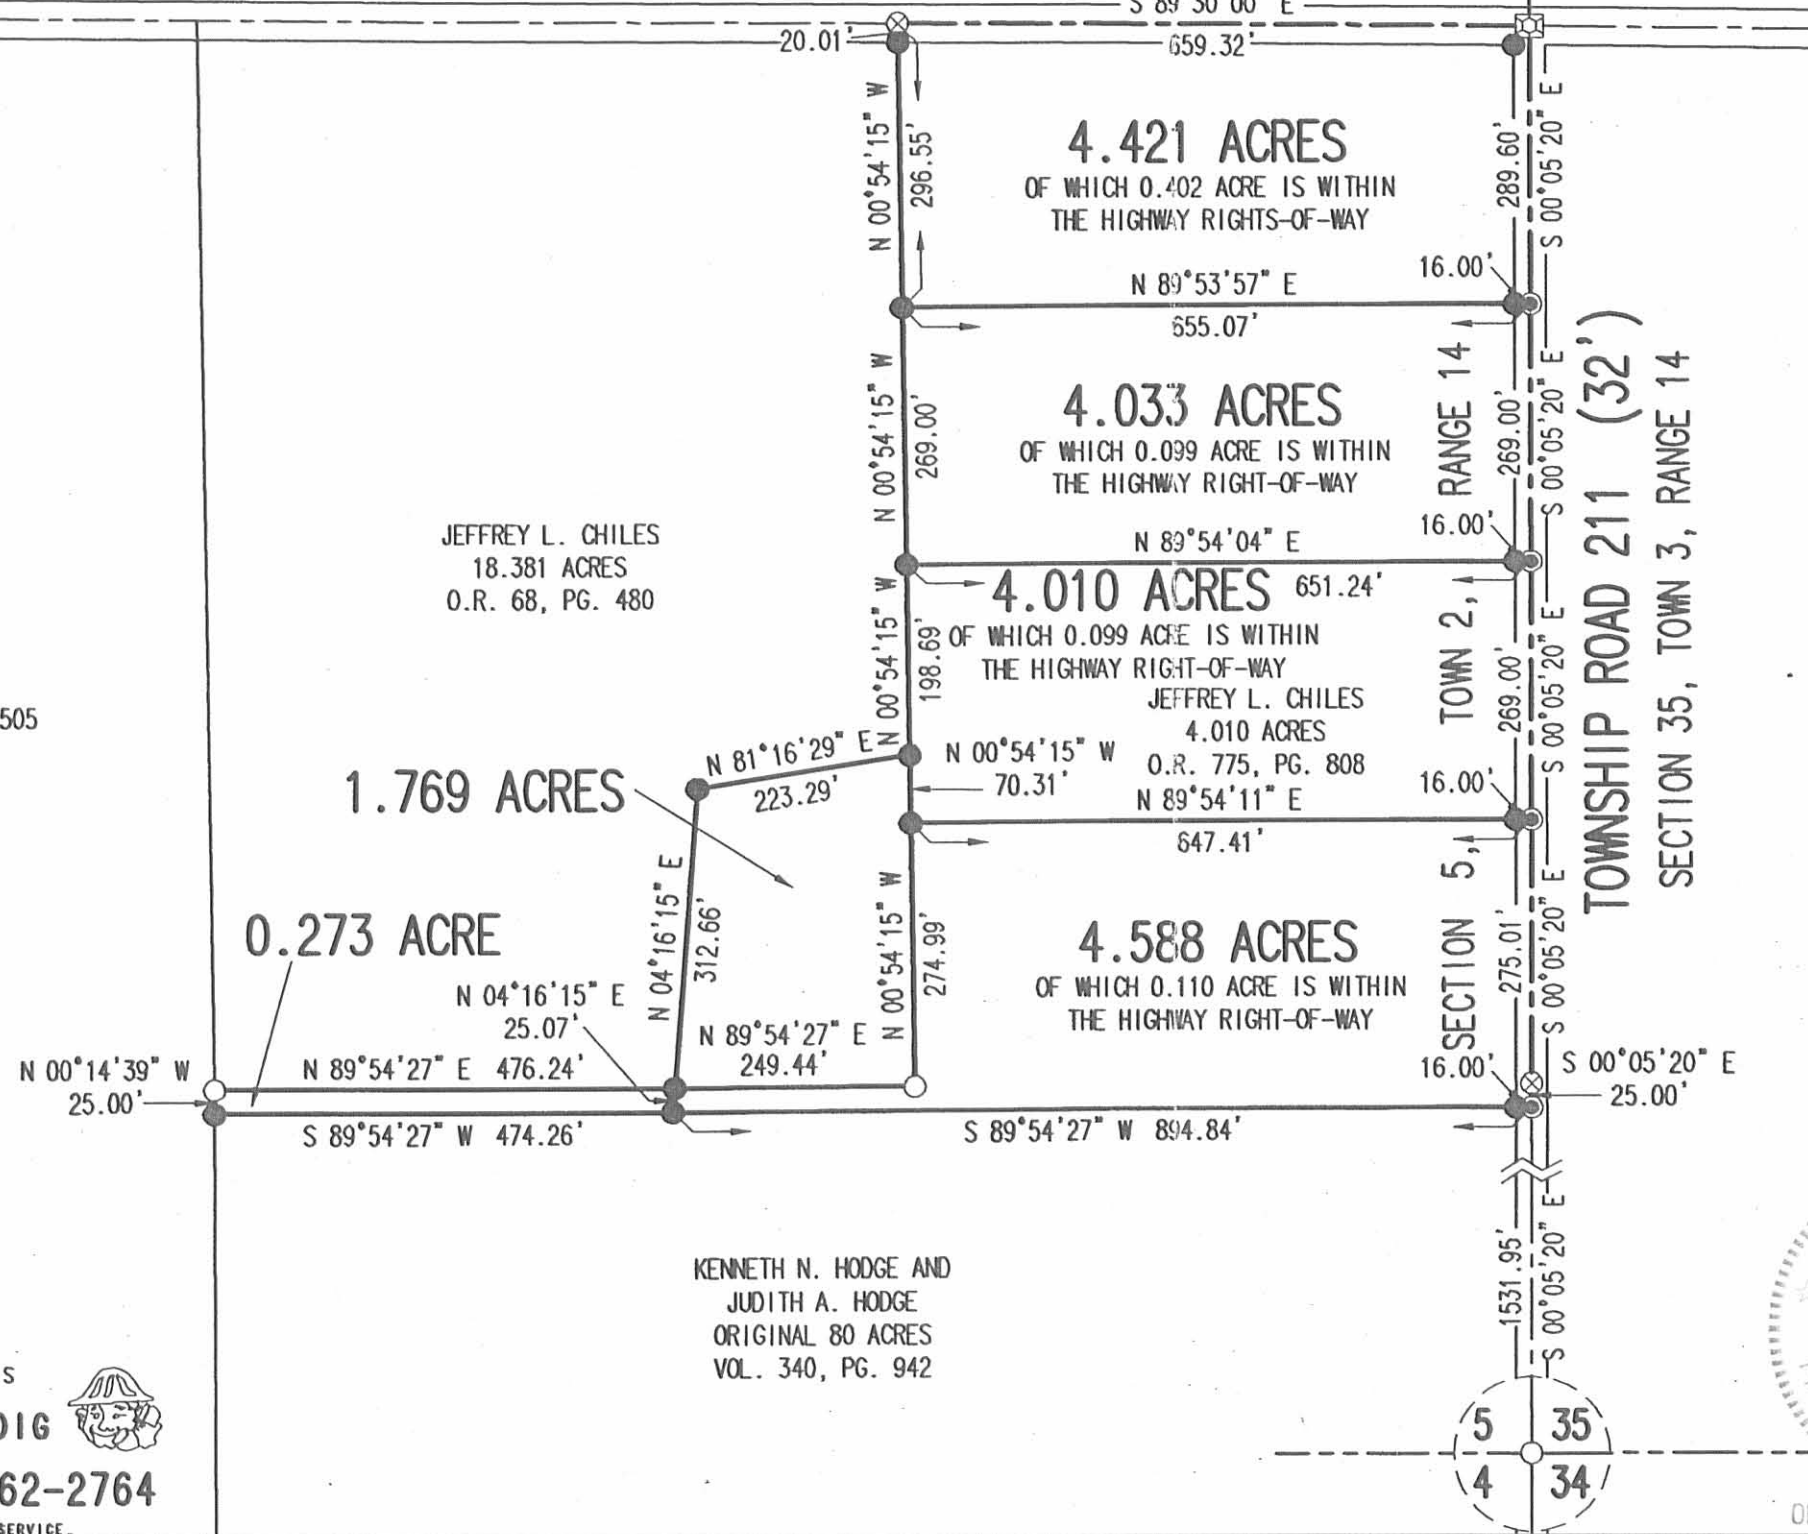

SURVEY OF FIVE TRACTS OUT OF THE
KENNETH N. HODGE AND
JUDITH A. HODGE
ORIGINAL 80 ACRE TRACT
VOLUME 340, PAGE 942
AND
1.769 ACRES OUT OF THE
JEFFREY L. CHILES
18.381 ACRES
OFFICIAL RECORD 68, PAGE 480
SECTION 5, TOWN 2, RANGE 14
WASHINGTON TOWNSHIP
LOGAN COUNTY, OHIO

SURVEYED BY:

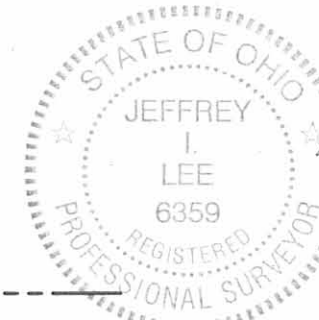

JEFFREY I. LEE
PROFESSIONAL SURVEYOR 6359
MAY 27, 2005

COPYRIGHT 2005 BY:
LEE SURVEYING & MAPPING CO., INC.
117 North Madriver Street
BELLEFONTAINE, OHIO 43311
(937) 593-7335

ORIGINAL STAMP IN GREEN KSR D0505 1288055R L-1288-3

2 WORKING DAYS
BEFORE YOU DIG
CALL TOLL FREE **800-362-2764**
OHIO UTILITIES PROTECTION SERVICE


INDEXED ON MAP
7394 2P

REC'D 5-4-05 SWY OK

Lee Surveying and Mapping Co., Inc.

Land Surveys • Topography • Subdivisions • Construction Layout

117 N. Madriver St.
Bellefontaine OH 43311

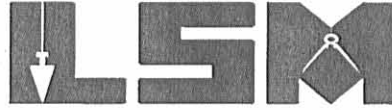

Phone: (937) 593-7335
Fax: (937) 593-7444

1975-2005 - 30 YEARS OF EXCELLENCE

SEE SURVEYORS AFFIDAVIT

**HODGE
4.427 ACRES**

Lying in Section 5, Town 2, Range 14, Washington Township, Logan County, Ohio.

Being out of the Kenneth N. Hodge and Judith A. Hodge original 80 acre tract as deeded and described in Volume 340, Page 942 of the Logan County Records of Deeds and being more particularly described as follows:

Beginning at a stone found at the northeast corner of the southeast quarter of Section 5 on the intersection of center-lines of Township Road 207 and Township Road 211.

THENCE, with the east line of Section 5 and the center-line of Township Road 211 (32 feet wide), S 0°-26'-20"E, a distance of 289.61 feet to a MAG nail set.

THENCE, S 89°-53'-57"W, a distance of 656.73 feet to a 5/8 inch iron rod set, passing a 5/8 inch iron rod set at 16.00 feet.

THENCE, with the east line of the Jeffrey L. Chiles 18.381 acre tract (O.R. 68, Pg. 480), N 0°-55'-25"W, a distance of 296.55 feet to a railroad spike found on the center-line of Township Road 207, passing a 5/8 inch iron rod found at 276.55 feet.

THENCE, with the center-line of Township Road 207 (40 feet wide), S 89°-30'-00"E, a distance of 659.32 feet to the point of beginning.

Containing 4.427 acres, of which 0.402 acre is within the highway rights-of-way.

The basis for bearings is the center-line of Township Road 207, being S 89°-30'-00"E, and all other bearings are from angles and distances measured in a field survey by Lee Surveying and Mapping Co., Inc. on May 2, 2005.

Description prepared by:




ORIGINAL STAMP IN GREEN

Jeffrey I. Lee
Jeffrey I. Lee
Professional Surveyor 6359

May 3, 2005

L-1288

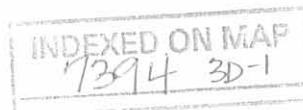

REV'D 5-4-05 SML OK

Lee Surveying and Mapping Co., Inc.

Land Surveys • Topography • Subdivisions • Construction Layout

117 N. Madriver St.
Bellefontaine OH 43311



Phone: (937) 593-7335
Fax: (937) 593-7444

1975-2005 - 30 YEARS OF EXCELLENCE

SEE SURVEYORS AFFIDAVIT

**HODGE
4.048 ACRES**

Lying in Section 5, Town 2, Range 14, Washington Township, Logan County, Ohio.

Being out of the Kenneth N. Hodge and Judith A. Hodge original 80 acre tract as deeded and described in Volume 340, Page 942 of the Logan County Records of Deeds and being more particularly described as follows:

Beginning at a stone found at the northeast corner of the southeast quarter of Section 5 on the intersection of center-lines of Township Road 207 and Township Road 211.

THENCE, with the east line of Section 5 and the center-line of Township Road 211 (32 feet wide), S 0°-26'-20"E, a distance of 289.61 feet to a MAG nail set at the TRUE POINT OF BEGINNING.

THENCE, with the east line of Section 5 and the center-line of Township Road 211, S 0°-26'-20"E, a distance of 269.00 feet to a MAG nail set.


THENCE, S 89°-54'-04"W, a distance of 654.46 feet to a 5/8 inch iron rod set, passing a 5/8 inch iron rod set at 16.00 feet.

THENCE, with the east line of the Jeffrey L. Chiles 18.381 acre tract (O.R. 68, Pg. 480), N 0°-55'-25"W, a distance of 269.00 feet to a 5/8 inch iron rod set.

THENCE, N 89°-53'-57"E, a distance of 656.73 feet to the point of beginning, passing a 5/8 inch iron rod set at 640.73 feet.

Containing 4.048 acres, of which 0.099 acre is within the highway right-of-way.

The basis for bearings is the center-line of Township Road 207, being S 89°-30'-00"E, and all other bearings are from angles and distances measured in a field survey by Lee Surveying and Mapping Co., Inc. on May 2, 2005.

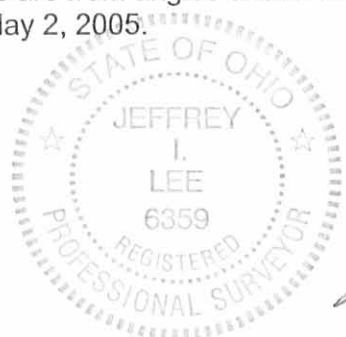


ORIGINAL STAMP IN GREEN

Description prepared by:

Jeffrey I. Lee
Professional Surveyor 6359
May 3, 2005

L-1288

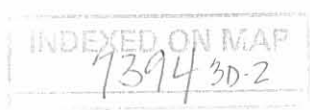


REC'D 5-4-05 SJM OK

Lee Surveying and Mapping Co., Inc.

Land Surveys • Topography • Subdivisions • Construction Layout

117 N. Madriver St.
Bellefontaine OH 43311

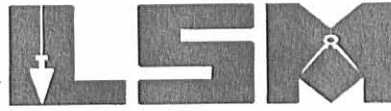

Phone: (937) 593-7335
Fax: (937) 593-7444

1975-2005 - 30 YEARS OF EXCELLENCE

**HODGE
4.034 ACRES**

SEE SURVEYORS AFFIDAVIT

Lying in Section 5, Town 2, Range 14, Washington Township, Logan County, Ohio.

Being out of the Kenneth N. Hodge and Judith A. Hodge original 80 acre tract as deeded and described in Volume 340, Page 942 of the Logan County Records of Deeds and being more particularly described as follows:

Beginning at a stone found at the northeast corner of the southeast quarter of Section 5 on the intersection of center-lines of Township Road 207 and Township Road 211.

THENCE, with the east line of Section 5 and the center-line of Township Road 211 (32 feet wide), S 0°-26'-20"E, a distance of 558.61 feet to a MAG nail set at the TRUE POINT OF BEGINNING.

THENCE, with the east line of Section 5 and the center-line of Township Road 211, S 0°-26'-20"E, a distance of 269.00 feet to a MAG nail set.


THENCE, S 89°-54'-11"W, a distance of 652.18 feet to a 5/8 inch iron rod set, passing a 5/8 inch iron rod set at 16.00 feet.

THENCE, with the east line of the Jeffrey L. Chiles 18.381 acre tract (O.R. 68, Pg. 480), N 0°-55'-25"W, a distance of 269.00 feet to a 5/8 inch iron rod set.

THENCE, N 89°-54'-04"E, a distance of 654.46 feet to the point of beginning, passing a 5/8 inch iron rod set at 638.46 feet.


Containing 4.034 acres, of which 0.099 acre is within the highway right-of-way.

The basis for bearings is the center-line of Township Road 207, being S 89°-30'-00"E, and all other bearings are from angles and distances measured in a field survey by Lee Surveying and Mapping Co., Inc. on May 2, 2005.

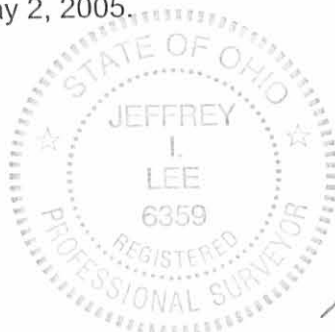

ORIGINAL STAMP IN GREEN

Description prepared by:


Jeffrey I. Lee
Professional Surveyor 6359
May 3, 2005


L-1288



REC'D 5-4-05 8M/RK


TOWNSHIP ROAD 207 (40')

SECTION 5, TOWN 2, RANGE 14
SECTION 35, TOWN 3, RANGE 14

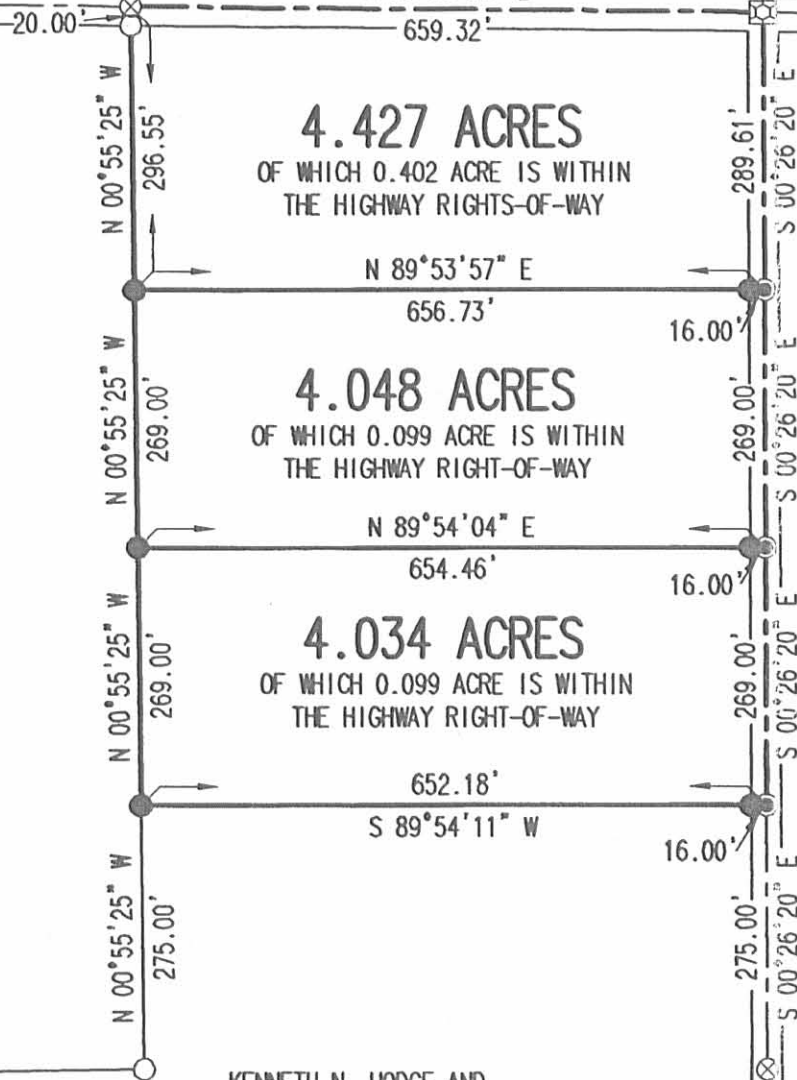

JEFFREY L. CHILES
18.381 ACRES
O.R. 68, PG. 480

KENNETH N. HODGE AND
JUDITH A. HODGE
ORIGINAL 80 ACRES
VOL. 340, PG. 942

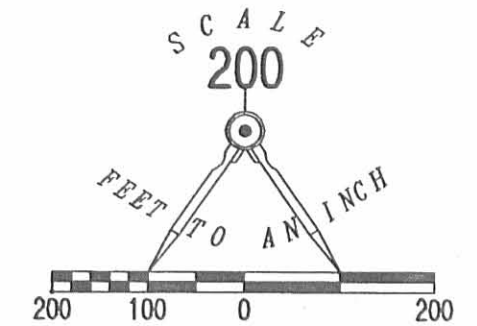


LEGEND:

- ⊗ RAILROAD SPIKE FOUND
- ⊠ STONE FOUND
- 5/8 INCH IRON ROD FOUND
- 5/8 INCH IRON ROD SET
- ⊙ MAG NAIL SET

SURVEY OF THREE TRACTS OUT OF THE
KENNETH N. HODGE AND
JUDITH A. HODGE
ORIGINAL 80 ACRE TRACT
VOLUME 340, PAGE 942
SECTION 5, TOWN 2, RANGE 14
WASHINGTON TOWNSHIP
LOGAN COUNTY, OHIO

SURVEYED BY:

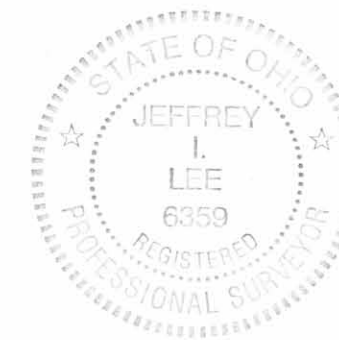

JEFFREY I. LEE
PROFESSIONAL SURVEYOR 6359
MAY 2, 2005

COPYRIGHT 2005 BY:
LEE SURVEYING & MAPPING CO., INC.
117 North Madriver Street
BELLEFONTAINE, OHIO 43311
(937) 593-7335

KSR D0505 1288055 L-1288-3

2 WORKING DAYS
BEFORE YOU DIG
CALL TOLL FREE **800-362-2764**
OHIO UTILITIES PROTECTION SERVICE

INDEXED ON MAP
7394 3P

PROFESSIONAL SURVEYOR'S AFFIDAVIT

Jeffrey I. Lee, being first duly sworn, deposes and says that he is a Registered Professional Surveyor under the laws of the State of Ohio, being Professional Surveyor No. 6359 and that he is making this affidavit for the purposes of correcting the description to certain real estate situated in Washington Township, Logan County, Ohio, presently owned by Jeffrey L. Chiles by virtue of a Warranty Deed recorded in Official Record Volume 773, Page 116 of the Logan County Records of Deeds.

The corrected description being as follows with corrections underlined:

Lying in Section 5, Town 2, Range 14, Washington Township, Logan County, Ohio.

Being out of the Kenneth N. Hodge and Judith A. Hodge original 80 acre tract as deeded and described in Volume 340, Page 942 of the Logan County Records of Deeds and being more particularly described as follows:

Beginning at a stone found at the northeast corner of the southeast quarter of Section 5 on the intersection of center-lines of Township Road 207 and Township Road 211.

THENCE, with the east line of Section 5 and the center-line of Township Road 211 (32 feet wide), S 0°-05'-20"E, a distance of 289.60 feet to a MAG nail set.

THENCE, S 89°-53'-57"W, a distance of 655.07 feet to a 5/8 inch iron rod set, passing a 5/8 inch iron rod set at 16.00 feet.

THENCE, with the east line of the Jeffrey L. Chiles 18.381 acre tract (O.R. 68, Pg. 480), N 0°-54'-15"W, a distance of 296.55 feet to a railroad spike found on the center-line of Township Road 207, passing a 5/8 inch iron rod set at 276.54 feet.

THENCE, with the center-line of Township Road 207 (40 feet wide), S 89°-30'-00"E, a distance of 659.32 feet to the point of beginning.

Containing 4.421 acres, of which 0.402 acre is within the highway rights-of-way.

The basis for bearings is the center-line of Township Road 207, being S 89°-30'-00"E, and all other bearings are from angles and distances measured in a field survey by Lee Surveying and Mapping Co., Inc. on May 27, 2005.

This description is the result of an actual field survey made by Jeffrey I. Lee, Professional Surveyor 6359 on May 31, 2005 *Parcel # 51-074-00-00-033.002*

This affidavit is made in compliance with Revised Code of Ohio Sec. 5301.252 and particularly to show an affidavit of a professional surveyor to reconcile conflicts and ambiguities in descriptions of land in recorded instruments as stated in paragraph B(5) of Section 5301.252. Under Sec. 5301.252(C) the County Recorder shall receive and cause such affidavit to be recorded as deeds are recorded.

REGISTERED PROFESSIONAL SURVEYOR
LOGAN CO. ENGINEER
6-2-05

6-2-2005
TRANSFER NOT NECESSARY
LOGAN COUNTY AUDITOR
LL

INDEXED ON MAP
7394 4D-1



ORIGINAL STAMP IN GREEN

SIGNED AND ACKNOWLEDGED IN THE PRESENCE OF:

Alan Westcott
Alan Westcott

Jeffrey I. Lee
Jeffrey I. Lee
Professional Surveyor No. 6359

Katharine S. Robinson
KATHARINE S. ROBINSON
STATE OF OHIO,
LOGAN COUNTY, SS:

BE IT REMEMBERED, that on this 2nd day of June, 2005, before me, the subscriber, a Notary Public in and for said County and State, personally came the above named Jeffrey I. Lee the maker of the foregoing Affidavit, and acknowledged the signing of the same to be his voluntary act and deed, for the uses and purposes therein mentioned.

IN TESTIMONY WHEREOF, I have hereunto subscribed my name and affixed my official seal, on the day and year last aforesaid.

Cindy Cushman
Notary Public,



CINDY CUSHMAN
Notary Public, State of Ohio
My Comm. Expires Nov. 13, 2006

RECORDER:

Please cross reference to Official Record Volume 773, Page 116 in the Abstract of the Deed Records of Logan County, Ohio.

This instrument was prepared by Jeffrey I. Lee.

L-1288

INDEXED ON MAP
73944D2

PROFESSIONAL SURVEYOR'S AFFIDAVIT

Jeffrey I. Lee, being first duly sworn, deposes and says that he is a Registered Professional Surveyor under the laws of the State of Ohio, being Professional Surveyor No. 6359 and that he is making this affidavit for the purposes of correcting the description to certain real estate situated in Washington Township, Logan County, Ohio, presently owned by Jeffrey L. Chiles by virtue of a Warranty Deed recorded in Official Record Volume 773, Page 118 of the Logan County Records of Deeds.

The corrected description being as follows with corrections underlined:

Lying in Section 5, Town 2, Range 14, Washington Township, Logan County, Ohio.

Being out of the Kenneth N. Hodge and Judith A. Hodge original 80 acre tract as deeded and described in Volume 340, Page 942 of the Logan County Records of Deeds and being more particularly described as follows:

Beginning at a stone found at the northeast corner of the southeast quarter of Section 5 on the intersection of center-lines of Township Road 207 and Township Road 211.

THENCE, with the east line of Section 5 and the center-line of Township Road 211 (32 feet wide), S 0°-05'-20"E, a distance of 289.60 feet to a MAG nail set at the TRUE POINT OF BEGINNING.

THENCE, with the east line of Section 5 and the center-line of Township Road 211, S 0°-05'-20"E, a distance of 269.00 feet to a MAG nail set.

THENCE, S 89°-54'-04"W, a distance of 651.24 feet to a 5/8 inch iron rod set, passing a 5/8 inch iron rod set at 16.00 feet.

THENCE, with the east line of the Jeffrey L. Chiles 18.381 acre tract (O.R. 68, Pg. 480), N 0°-54'-15"W, a distance of 269.00 feet to a 5/8 inch iron rod set.


THENCE, N 89°-53'-57"E, a distance of 655.07 feet to the point of beginning, passing a 5/8 inch iron rod set at 639.07 feet.


Containing 4.033 acres, of which 0.099 acre is within the highway right-of-way.

The basis for bearings is the center-line of Township Road 207, being S 89°-30'-00"E, and all other bearings are from angles and distances measured in a field survey by Lee Surveying and Mapping Co., Inc. on May 27, 2005.

This description is the result of an actual field survey made by Jeffrey I. Lee, Professional Surveyor 6359 on May 31, 2005

This affidavit is made in compliance with Revised Code of Ohio Sec. 5301.252 and particularly to show an affidavit of a professional surveyor to reconcile conflicts and ambiguities in descriptions of land in recorded instruments as stated in paragraph B(5) of Section 5301.252. Under Sec. 5301.252(C) the County Recorder shall receive and cause such affidavit to be recorded as deeds are recorded.

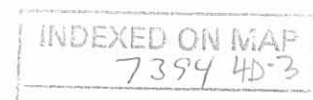

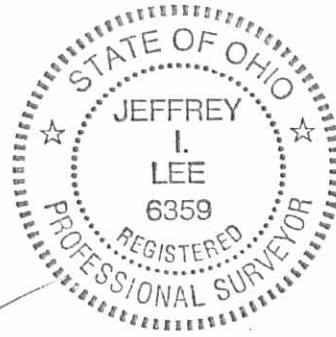

SIGNED AND ACKNOWLEDGED IN THE PRESENCE OF:

Alan Westcott
Alan Westcott

Jeffrey I. Lee
ORIGINAL STAMP IN GREEN
Jeffrey I. Lee
Professional Surveyor No. 6359

Katharine S. Robinson
KATHARINE S. ROBINSON
STATE OF OHIO,
LOGAN COUNTY, SS:

BE IT REMEMBERED, that on this 2nd day of June, 2005, before me, the subscriber, a Notary Public in and for said County and State, personally came the above named Jeffrey I. Lee the maker of the foregoing Affidavit, and acknowledged the signing of the same to be his voluntary act and deed, for the uses and purposes therein mentioned.

IN TESTIMONY WHEREOF, I have hereunto subscribed my name and affixed my official seal, on the day and year last aforesaid.

Cindy Cushman
Notary Public,



CINDY CUSHMAN
Notary Public, State of Ohio
My Comm. Expires Nov. 13, 2006

RECORDER:
Please cross reference to Official Record Volume 773, Page 118 in the Abstract of the Deed Records of Logan County, Ohio.

This instrument was prepared by Jeffrey I. Lee.

L-1288

INDEXED ON MAP
7394 4D-4

PROFESSIONAL SURVEYOR'S AFFIDAVIT

Jeffrey I. Lee, being first duly sworn, deposes and says that he is a Registered Professional Surveyor under the laws of the State of Ohio, being Professional Surveyor No. 6359 and that he is making this affidavit for the purposes of correcting the description to certain real estate situated in Washington Township, Logan County, Ohio, presently owned by Jeffrey L. Chiles by virtue of a Warranty Deed recorded in Official Record Volume 773, Page 120 of the Logan County Records of Deeds.

The corrected description being as follows with corrections underlined:

Lying in Section 5, Town 2, Range 14, Washington Township, Logan County, Ohio.

Being out of the Kenneth N. Hodge and Judith A. Hodge original 80 acre tract as deeded and described in Volume 340, Page 942 of the Logan County Records of Deeds and being more particularly described as follows:

Beginning at a stone found at the northeast corner of the southeast quarter of Section 5 on the intersection of center-lines of Township Road 207 and Township Road 211.

THENCE, with the east line of Section 5 and the center-line of Township Road 211 (32 feet wide), S 0°-05'-20"E, a distance of 558.60 feet to a MAG nail set at the TRUE POINT OF BEGINNING.

THENCE, with the east line of Section 5 and the center-line of Township Road 211, S 0°-05'-20"E, a distance of 269.00 feet to a MAG nail set.

THENCE, S 89°-54'-11"W, a distance of 647.41 feet to a 5/8 inch iron rod set, passing a 5/8 inch iron rod set at 16.00 feet.

THENCE, with the east line of the Jeffrey L. Chiles 18.381 acre tract (O.R. 68, Pg. 480), N 0°-54'-15"W, a distance of 269.00 feet to a 5/8 inch iron rod set, passing a 5/8 inch iron rod set at 70.31 feet..


THENCE, N 89°-54'-04"E, a distance of 651.24 feet to the point of beginning, passing a 5/8 inch iron rod set at 635.24 feet.

Containing 4.010 acres, of which 0.099 acre is within the highway right-of-way.

The basis for bearings is the center-line of Township Road 207, being S 89°-30'-00"E, and all other bearings are from angles and distances measured in a field survey by Lee Surveying and Mapping Co., Inc. on May 27, 2005.

This description is the result of an actual field survey made by Jeffrey I. Lee, Professional Surveyor 6359 on May 31, 2005

This affidavit is made in compliance with Revised Code of Ohio Sec. 5301.252 and particularly to show an affidavit of a professional surveyor to reconcile conflicts and ambiguities in descriptions of land in recorded instruments as stated in paragraph B(5) of Section 5301.252. Under Sec. 5301.252(C) the County Recorder shall receive and cause such affidavit to be recorded as deeds are recorded.

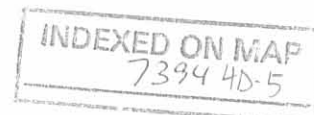



ORIGINAL STAMP IN GREEN

SIGNED AND ACKNOWLEDGED IN THE PRESENCE OF:

Alan Westcott
Alan Westcott

Jeffrey I. Lee
Jeffrey I. Lee
Professional Surveyor No. 6359

Katharine S. Robinson
KATHARINE S. ROBINSON
STATE OF OHIO,
LOGAN COUNTY, SS:

BE IT REMEMBERED, that on this 2nd day of June, 2005, before me, the subscriber, a Notary Public in and for said County and State, personally came the above named Jeffrey I. Lee the maker of the foregoing Affidavit, and acknowledged the signing of the same to be his voluntary act and deed, for the uses and purposes therein mentioned.

IN TESTIMONY WHEREOF, I have hereunto subscribed my name and affixed my official seal, on the day and year last aforesaid.

Cindy Cushman
Notary Public,



CINDY CUSHMAN
Notary Public, State of Ohio
My Comm. Expires Nov. 13, 2008

RECORDER:

Please cross reference to Official Record Volume 773, Page 120 in the Abstract of the Deed Records of Logan County, Ohio.

This instrument was prepared by Jeffrey I. Lee.

L-1288

INDEXED ON MAP
7394 4D-6

Received 6-17-85 OK

Lee Surveying and Mapping Co.



Farm Surveys • Lot Surveys • Topography • Subdivisions • Construction Layout

855 EAST SANDUSKY AVENUE
BELLEFONTAINE, OHIO 43311

(513) 593-5780

CLAYTON M. LEE, P.S.
JEFFREY I. LEE, P.S.

JEFF CHILES SURVEY

Lying in the east half of the southeast quarter of Section 5, T-2, R-14, Washington Township, Logan County, Ohio.

Being out of that K.N. Hodge 80 acre tract (Volume 340, Page 942) and being more particularly described as follows:

Beginning at a railroad spike set on the center-line of Township Road 207, a distance westerly, along said center-line of 659.52 feet from the center-line of Township Road 211 (East line of Section 5)

THENCE, S 0°-55' E, a distance of 1109.55 feet to a 5/8" iron rod.

THENCE, S 89°-54'-20" W, a distance of 725.72 feet to a 5/8" iron rod set on the west line of grantor's said 80 acres. The same being the east line of the Joel Titus 80 acres (Volume 324, Page 505).

THENCE, with said property line, N 0°-15'-40" W, a distance of 1116.84 feet to the center-line of Township Road 207.

THENCE, with said center-line, S 89°-30' E, a distance of 712.95 feet to the point of beginning.

Containing 18.381 acres.

Prepared by:

Clayton M. Lee
Registered Surveyor No. 6181
June 14, 1985

This description prepared from an actual field survey.



ORIGINAL STAMP IN GREEN


INDEXED ON MAP
7394 5D

L-1288

ROD 5-1-01

CO. RD. NO. 208

CO. RD. NO. 211

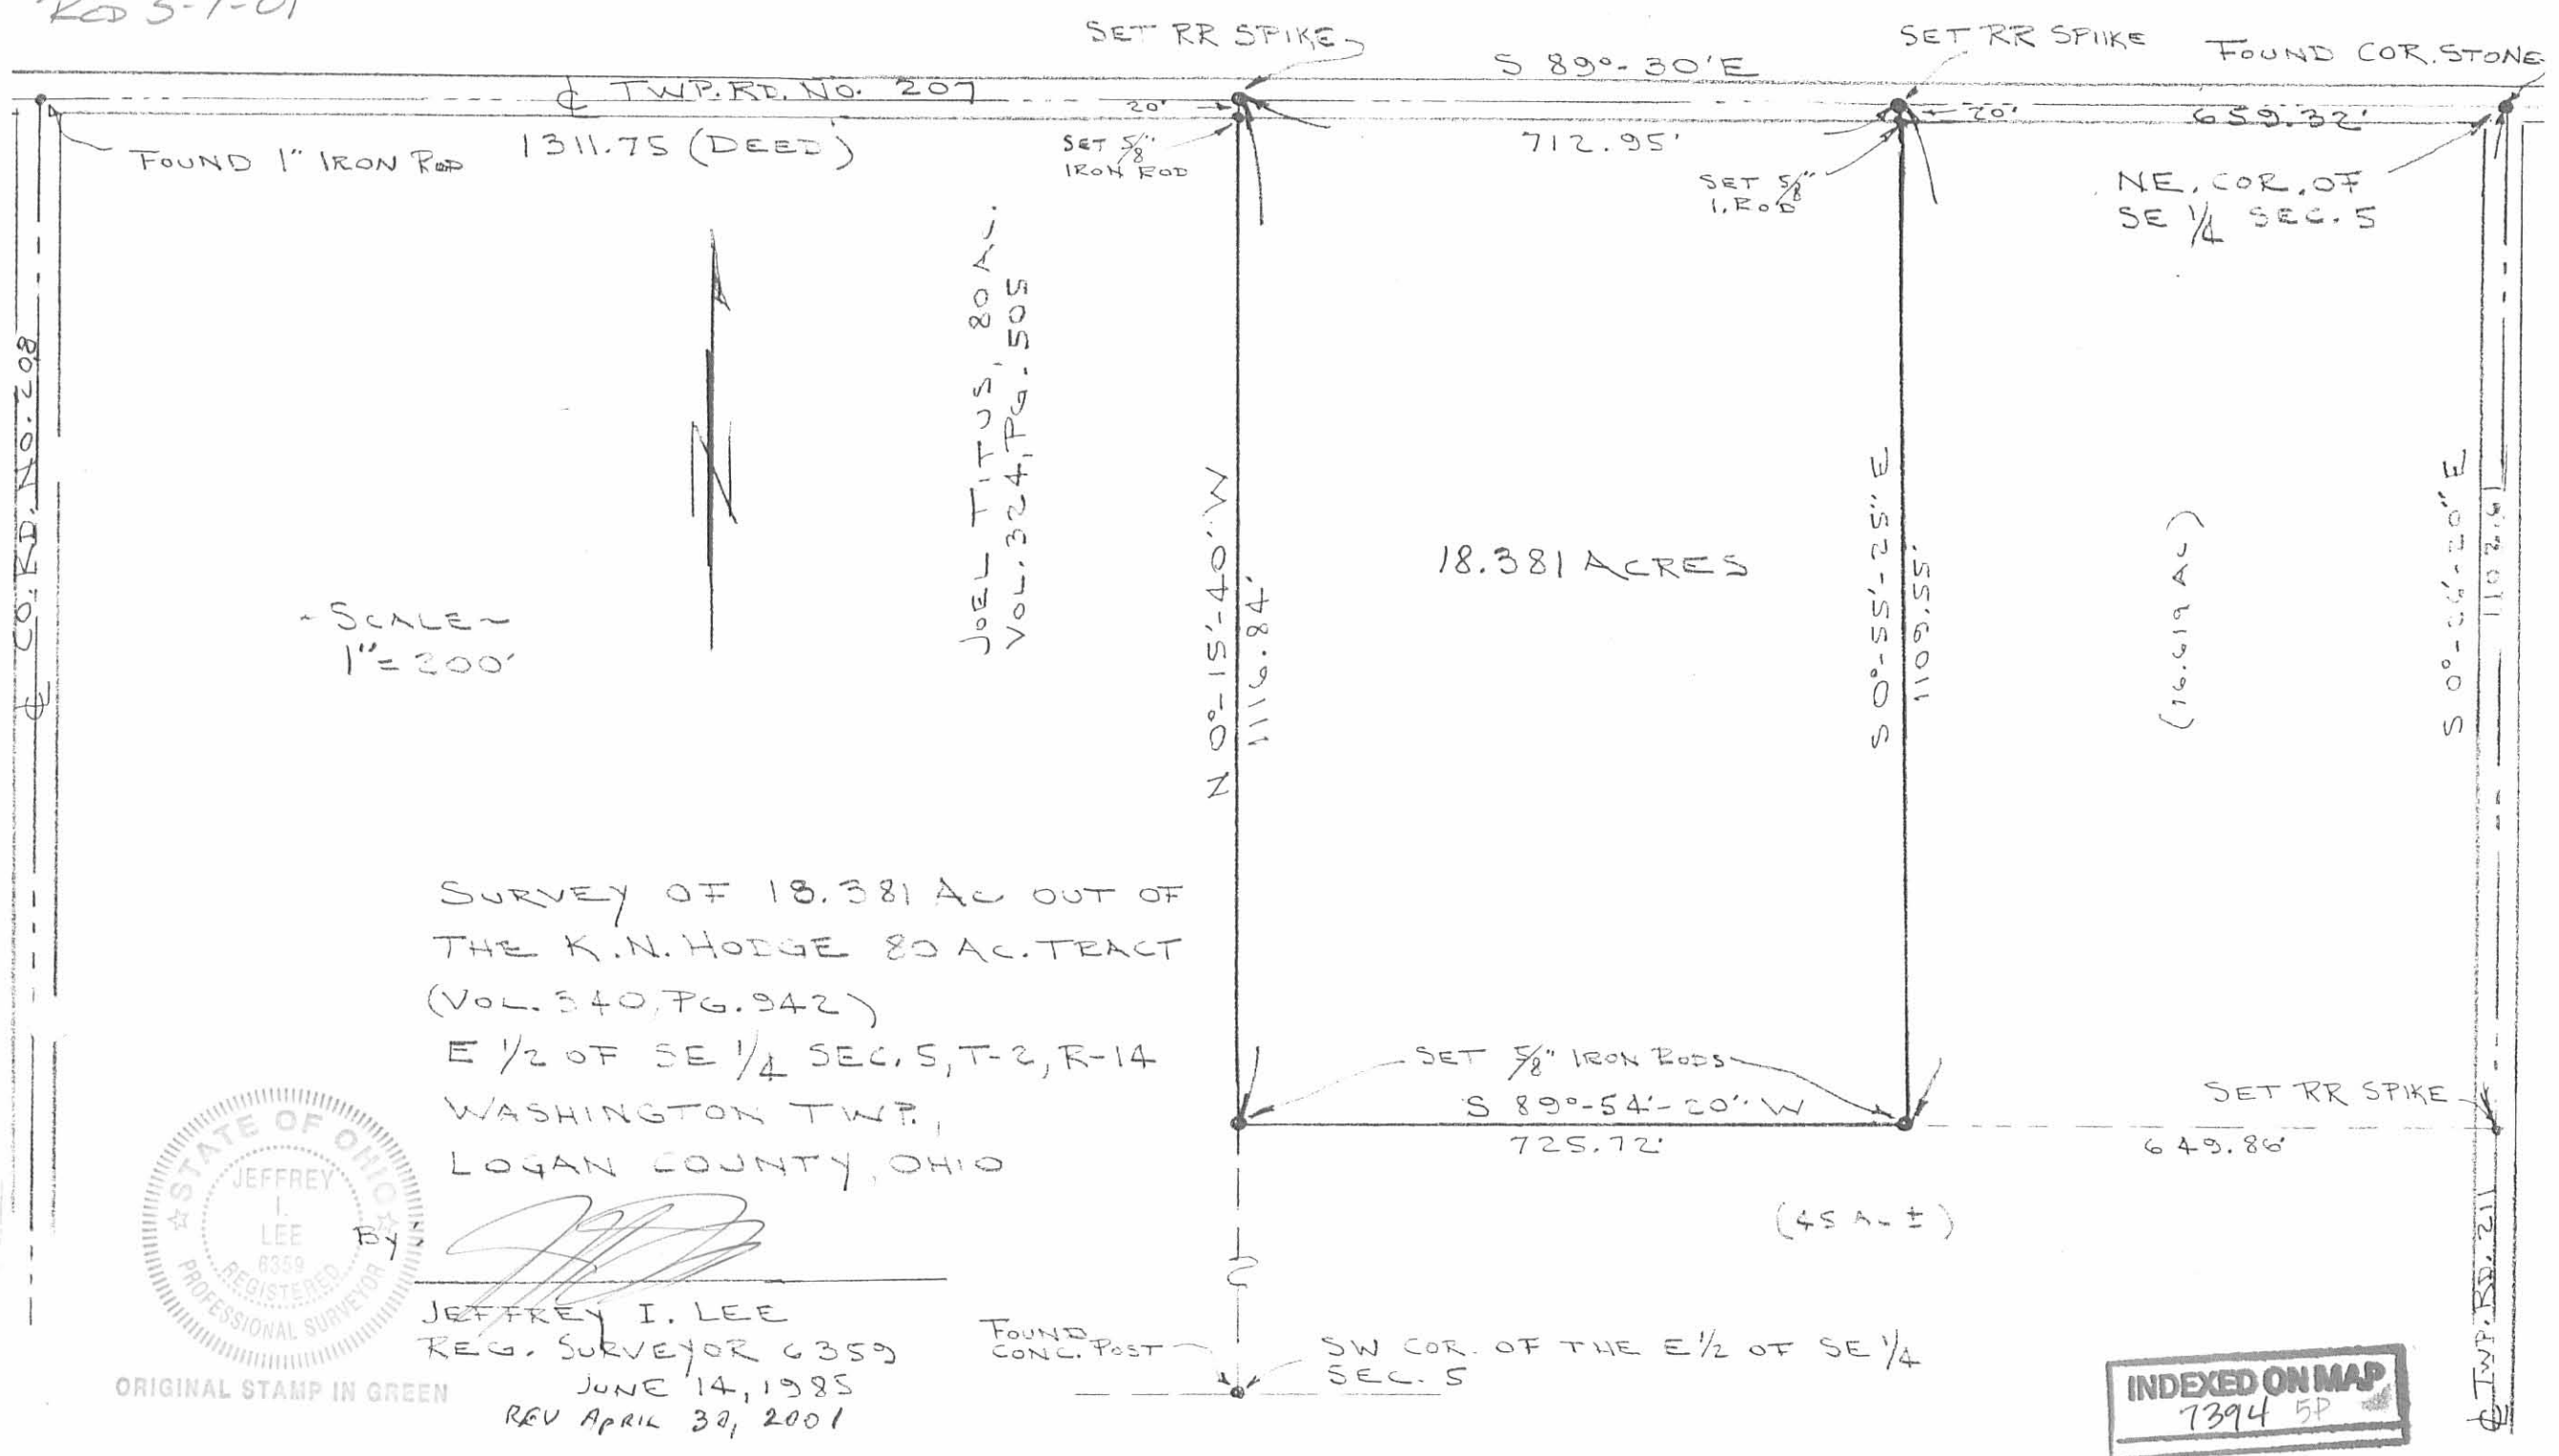

FOUND 1" IRON ROD 1311.75 (DEED)

SET 5/8" IRON ROD

S 89°-30'E

SET RR SPIKE FOUND COR. STONE

712.95'

NE COR. OF SE 1/4 SEC. 5

SET 5/8" IRON ROD

SCALE 1" = 200'



JOEL TITUS, 80 AC. VOL. 324, PG. 505

18.381 ACRES

N 0°-15'-40" W 1116.84'

S 0°-55'-25" E 1109.55'

(16.619 AC)

S 0°-06'-20" E 1102.9'

SURVEY OF 18.381 AC OUT OF THE K.N. HODGE 80 AC. TRACT (VOL. 340, PG. 942) E 1/2 OF SE 1/4 SEC. 5, T-2, R-14 WASHINGTON TWP., LOGAN COUNTY, OHIO

SET 5/8" IRON RODS

S 89°-54'-20" W

725.72'

SET RR SPIKE

649.86'

(45 AC ±)

FOUND CONC. POST

SW COR. OF THE E 1/2 OF SE 1/4 SEC. 5



By *[Signature]*
 JEFFREY I. LEE
 REG. SURVEYOR 6359
 JUNE 14, 1985
 REV APRIL 30, 2001

ORIGINAL STAMP IN GREEN

INDEXED ON MAP
 7394 5P

L-1288-4