

Brenneman to Yoder Survey Description
June, 1973

Being situated in the Village of West Liberty, Liberty Township, Logan County, Ohio; and being in Section 27, Town 5, Range 15; also being a part of Village Lot 236.

Beginning at the southeast corner of Lot Number One.

Thence with the south side of a 0.07 acre tract S $88^{\circ} - 00'E$ 63.0 feet to a iron at the true place of beginning for this description.

T
Thence continuing S $88^{\circ} - 00'E$ 22.6 feet to a iron.

Thence S $14^{\circ} - 21'W$ 61.5 feet to a iron.

Thence N $89^{\circ} - 27'W$ 8.8 feet to a iron.


Thence N $1^{\circ} - 04'E$ 60.5 feet to the place of beginning.

Containing 0.02 of an acre more or less. Being surveyed from the east end of a 0.40 acre tract.

Owen K. Shirk
Surveyor 4271

10
5311

BRENNEMAN TO YODER : WEST LIBERTY
LIBERTY TOWNSHIP, LOGAN CO., OHIO
SEC. 27, TOWN 5, RANGE 13; 1" = 60'

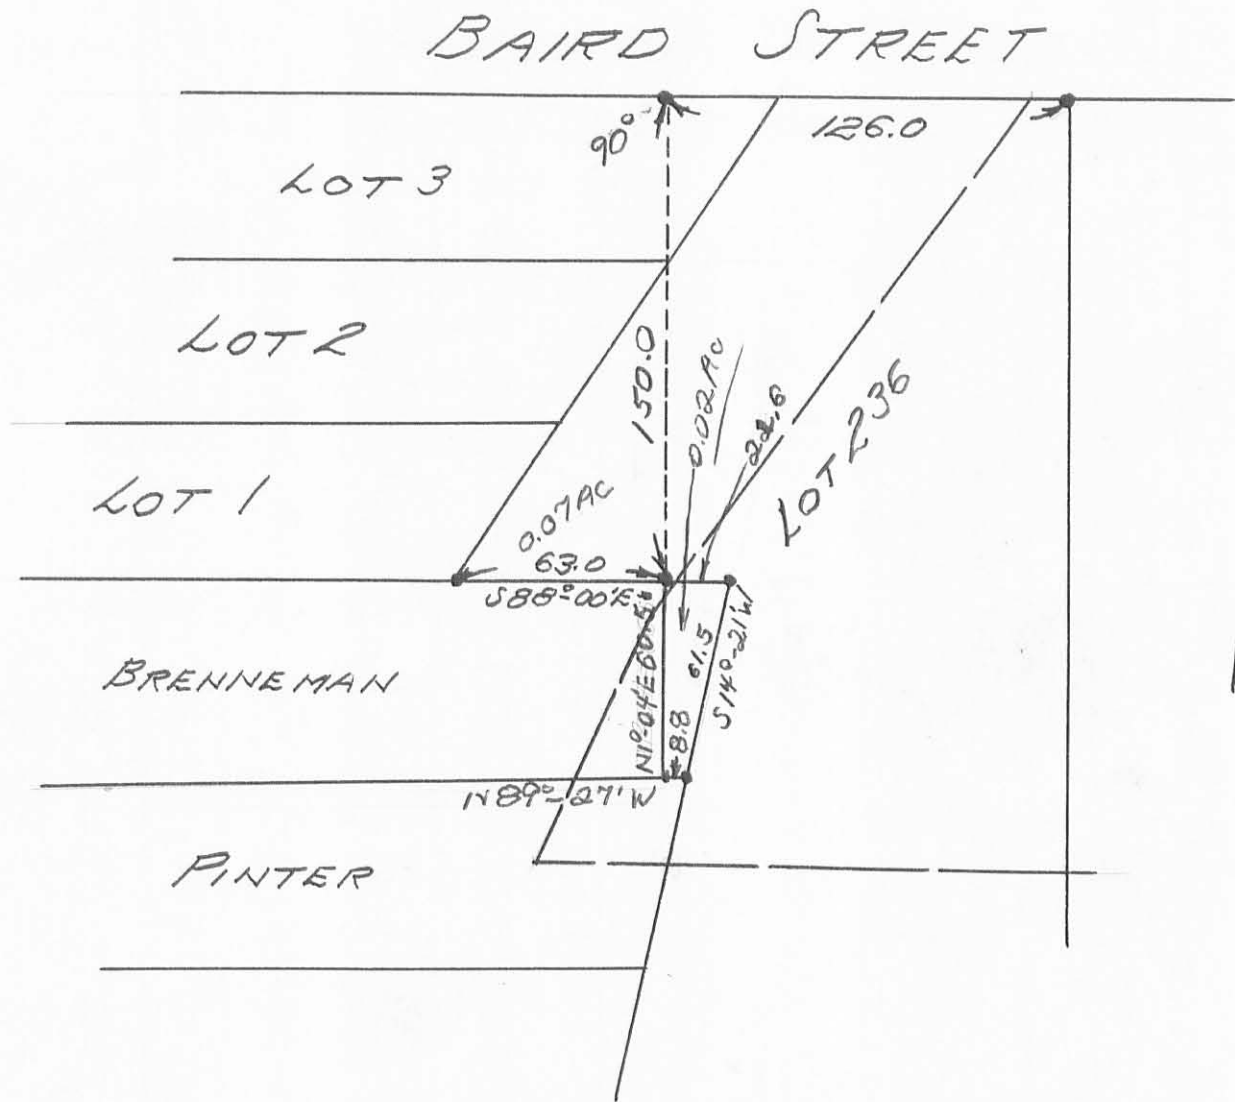


Owen K. Stirk
Surveyor #271
June, 1973

IP
5311

BAIRD STREET

SIDEWALK

DETROIT STREET (U.S. ROUTE 68)

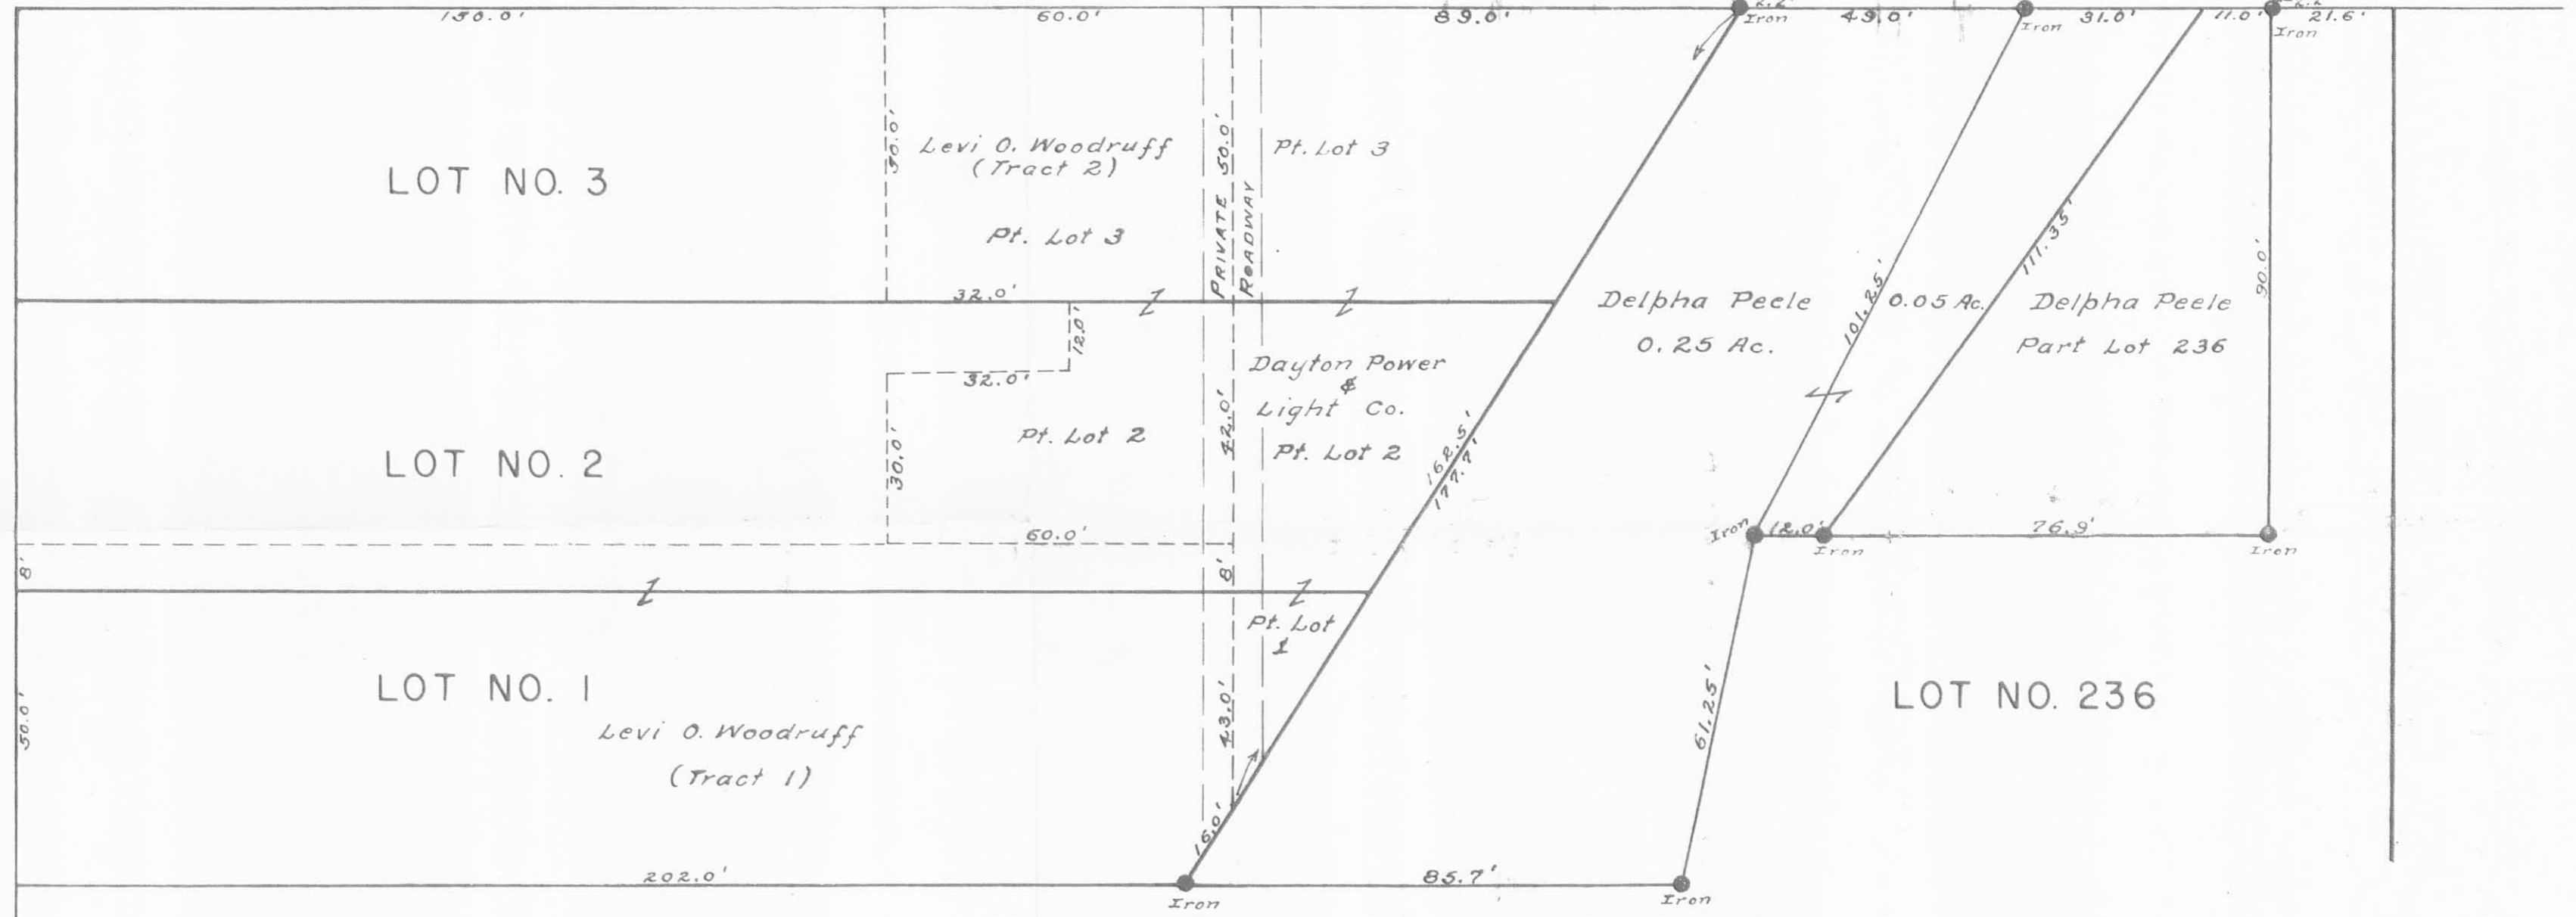

LOT NO. 236

LOT NO. 3

LOT NO. 2

LOT NO. 1

PLAT OF LOTS 1-2 & 3
 PART LOT 236 & LANDS
 OF DELPHA PEELE.

WEST LIBERTY, OHIO.

SCALE: 1" = 25'

AUGUST, 1955

INDEXED ON MAP
 5311 2P