


2. = 10+70, broken 8" tile  
 4. = 0+00, Might old tile broken, or else stone in way, cant see through (38 ft)  
 Rebuild filters, each side of pipe, connect into old tile, 8' each way for each filter, using 16" x 4" tile each filter - about 100. yd. rock in each old filter dig up old tile across pipe & make necessary repairs.

FUSON

T. 7. R. 8.

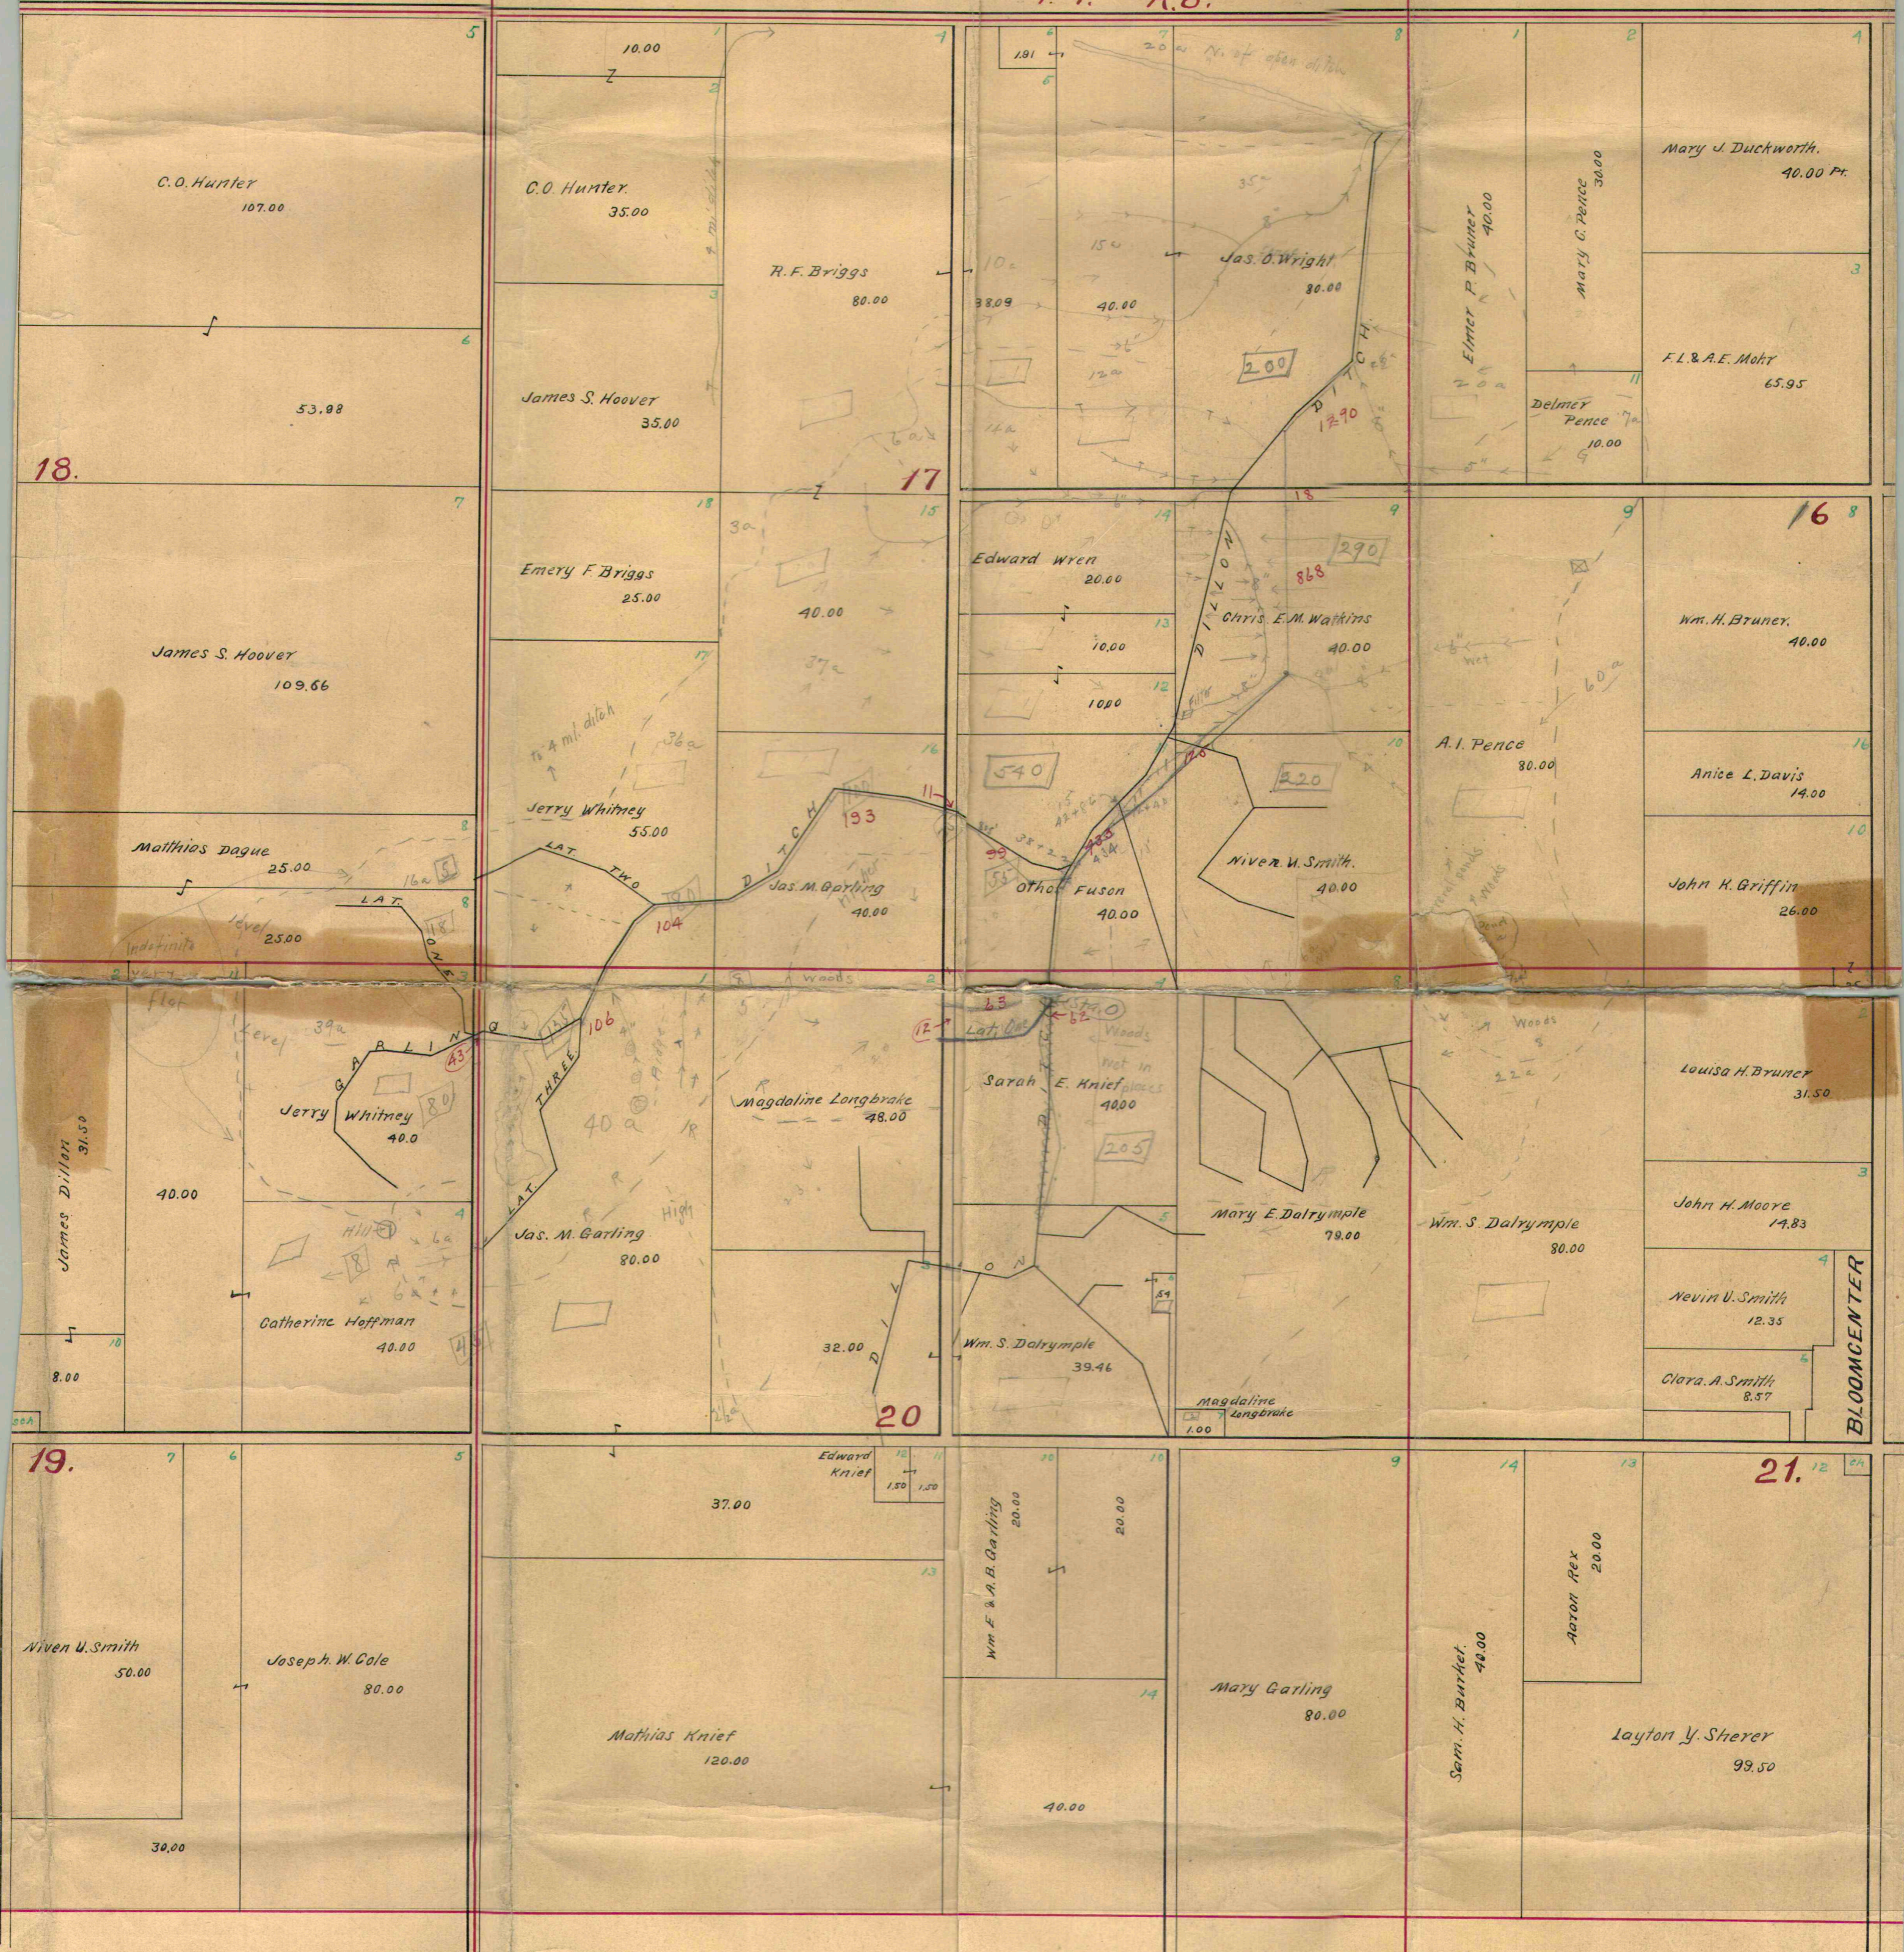

FUSON DITCH IMPROVEMENT  
 BLOOMFIELD TP.

Jas. M. Garling, Telephone, Jc