


J. 1. R. S. E.


Trac Sec. No. 20 Scale 32 R. to an inch, or 10 to a space.

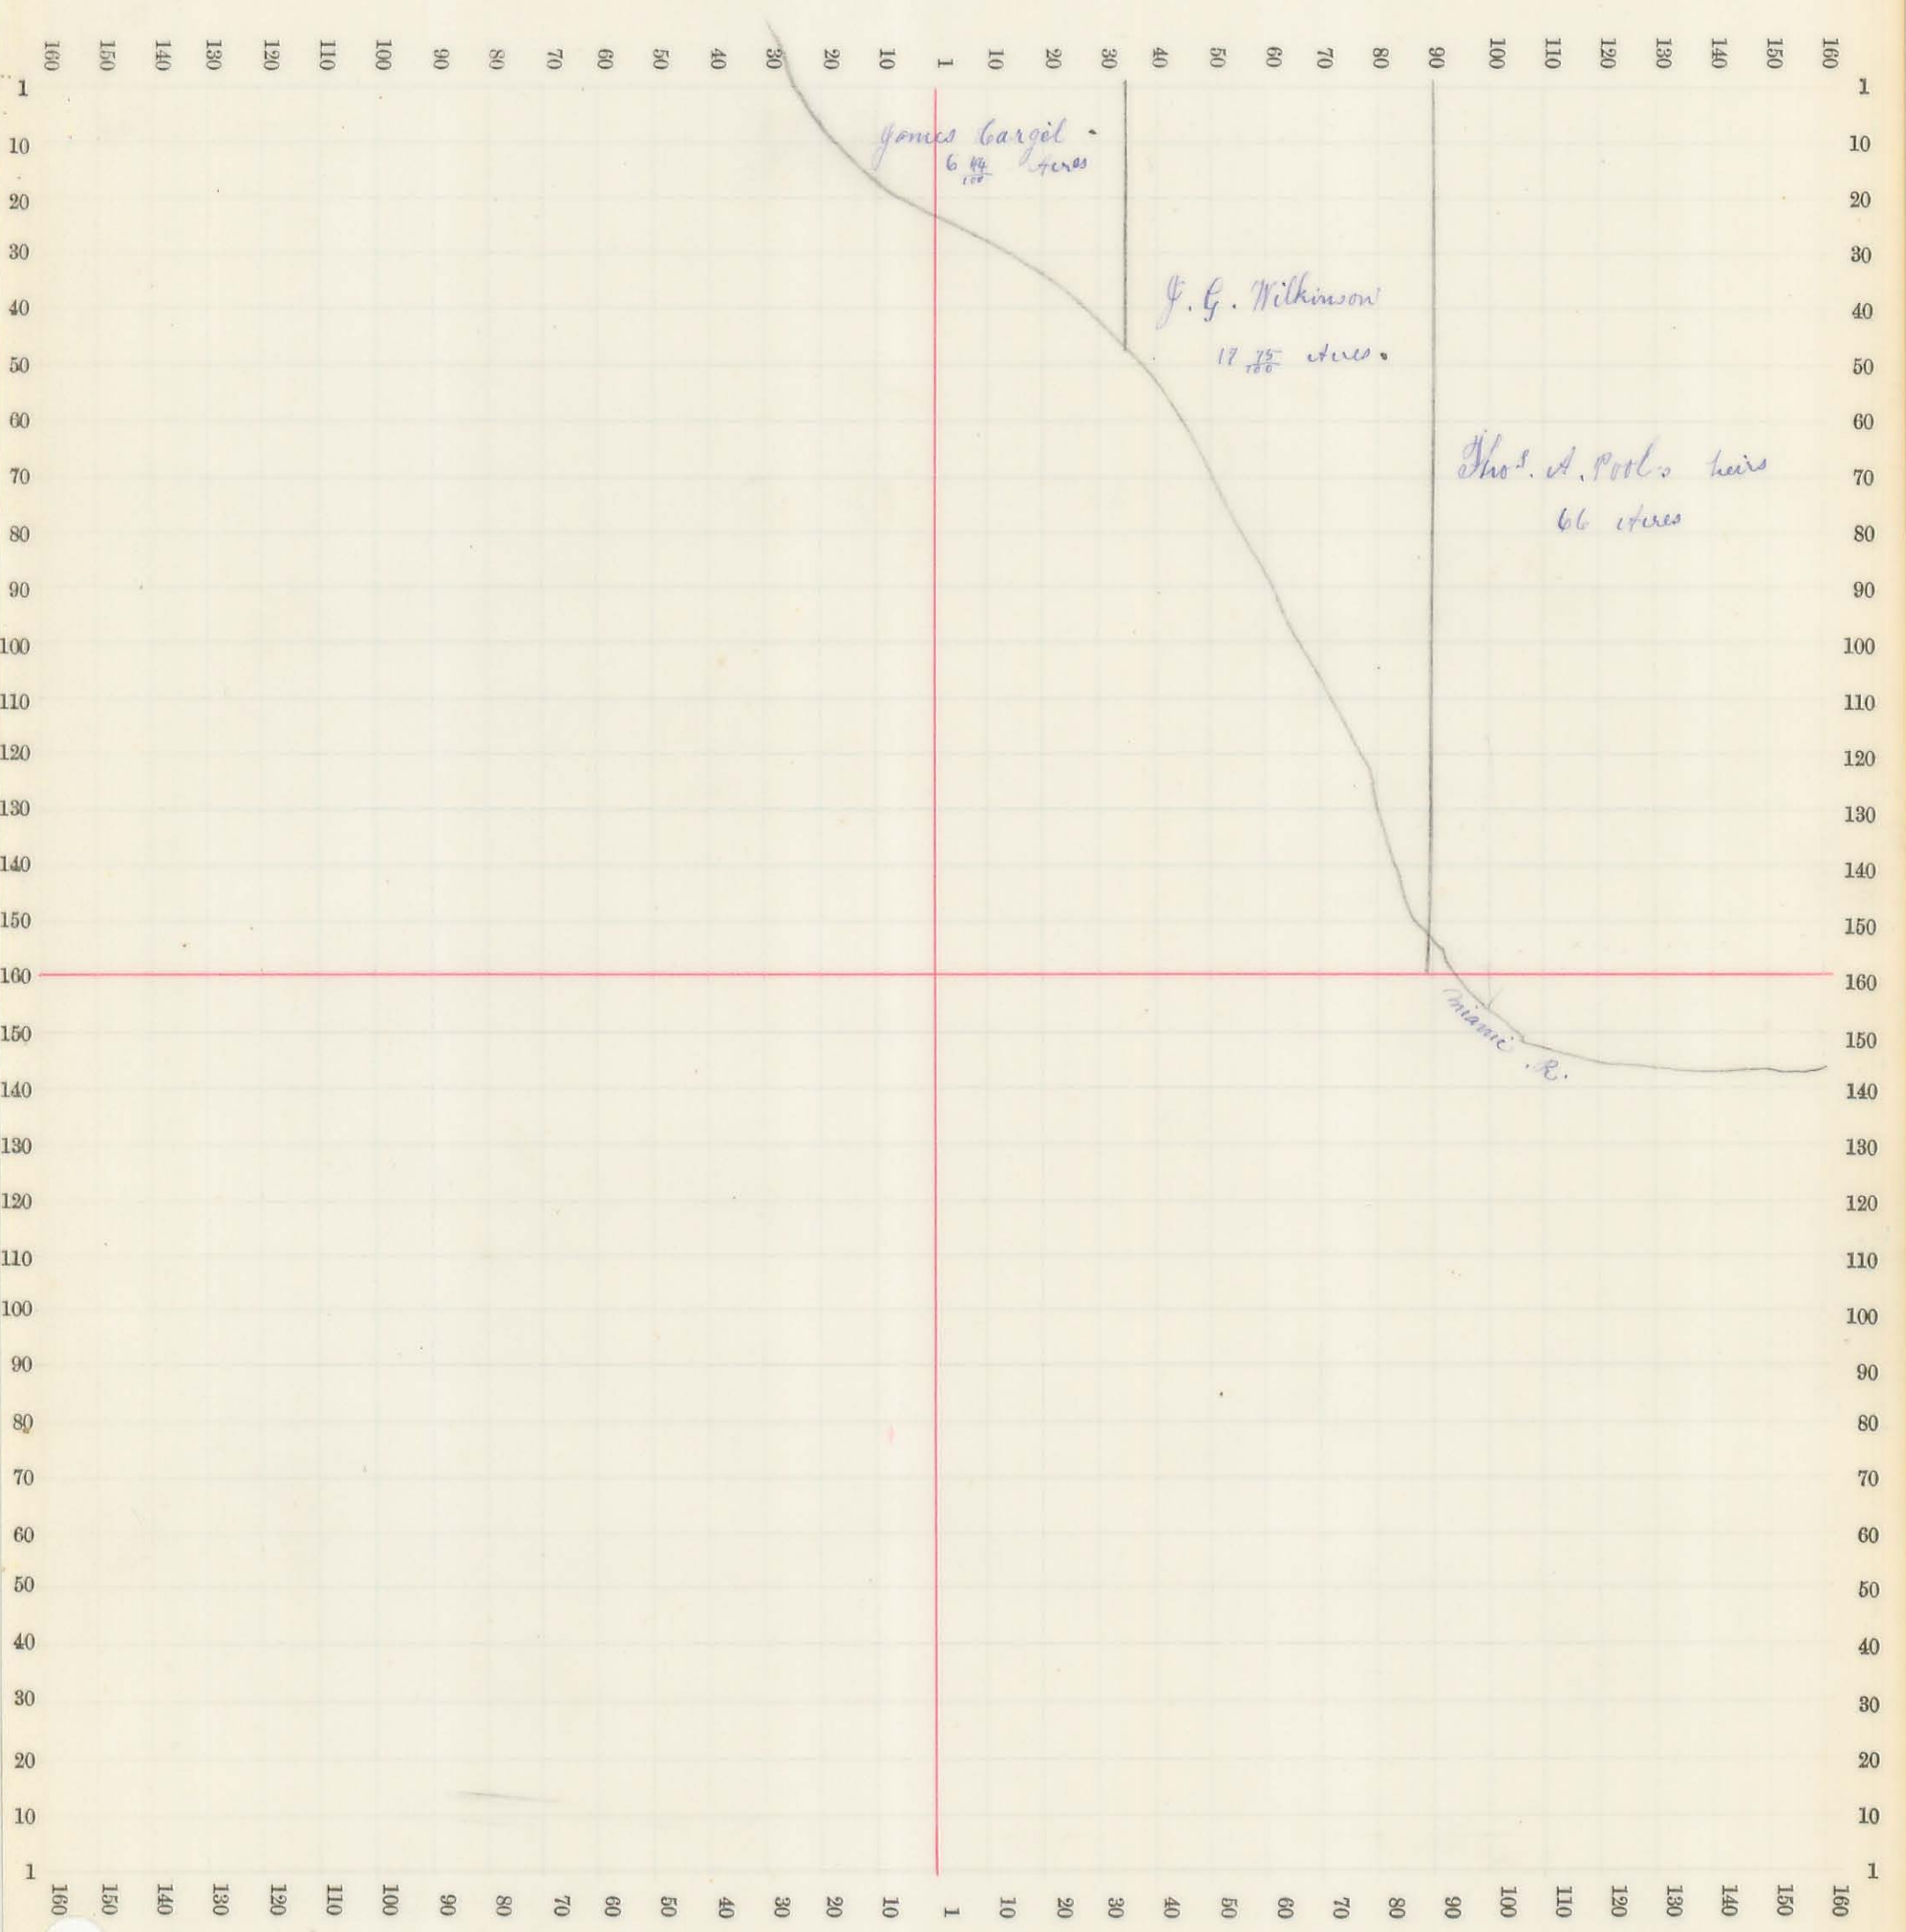

J. I. R. S. E


Trac Sec. No. 21

Scale 32 R. to an inch, or 10 to a space.

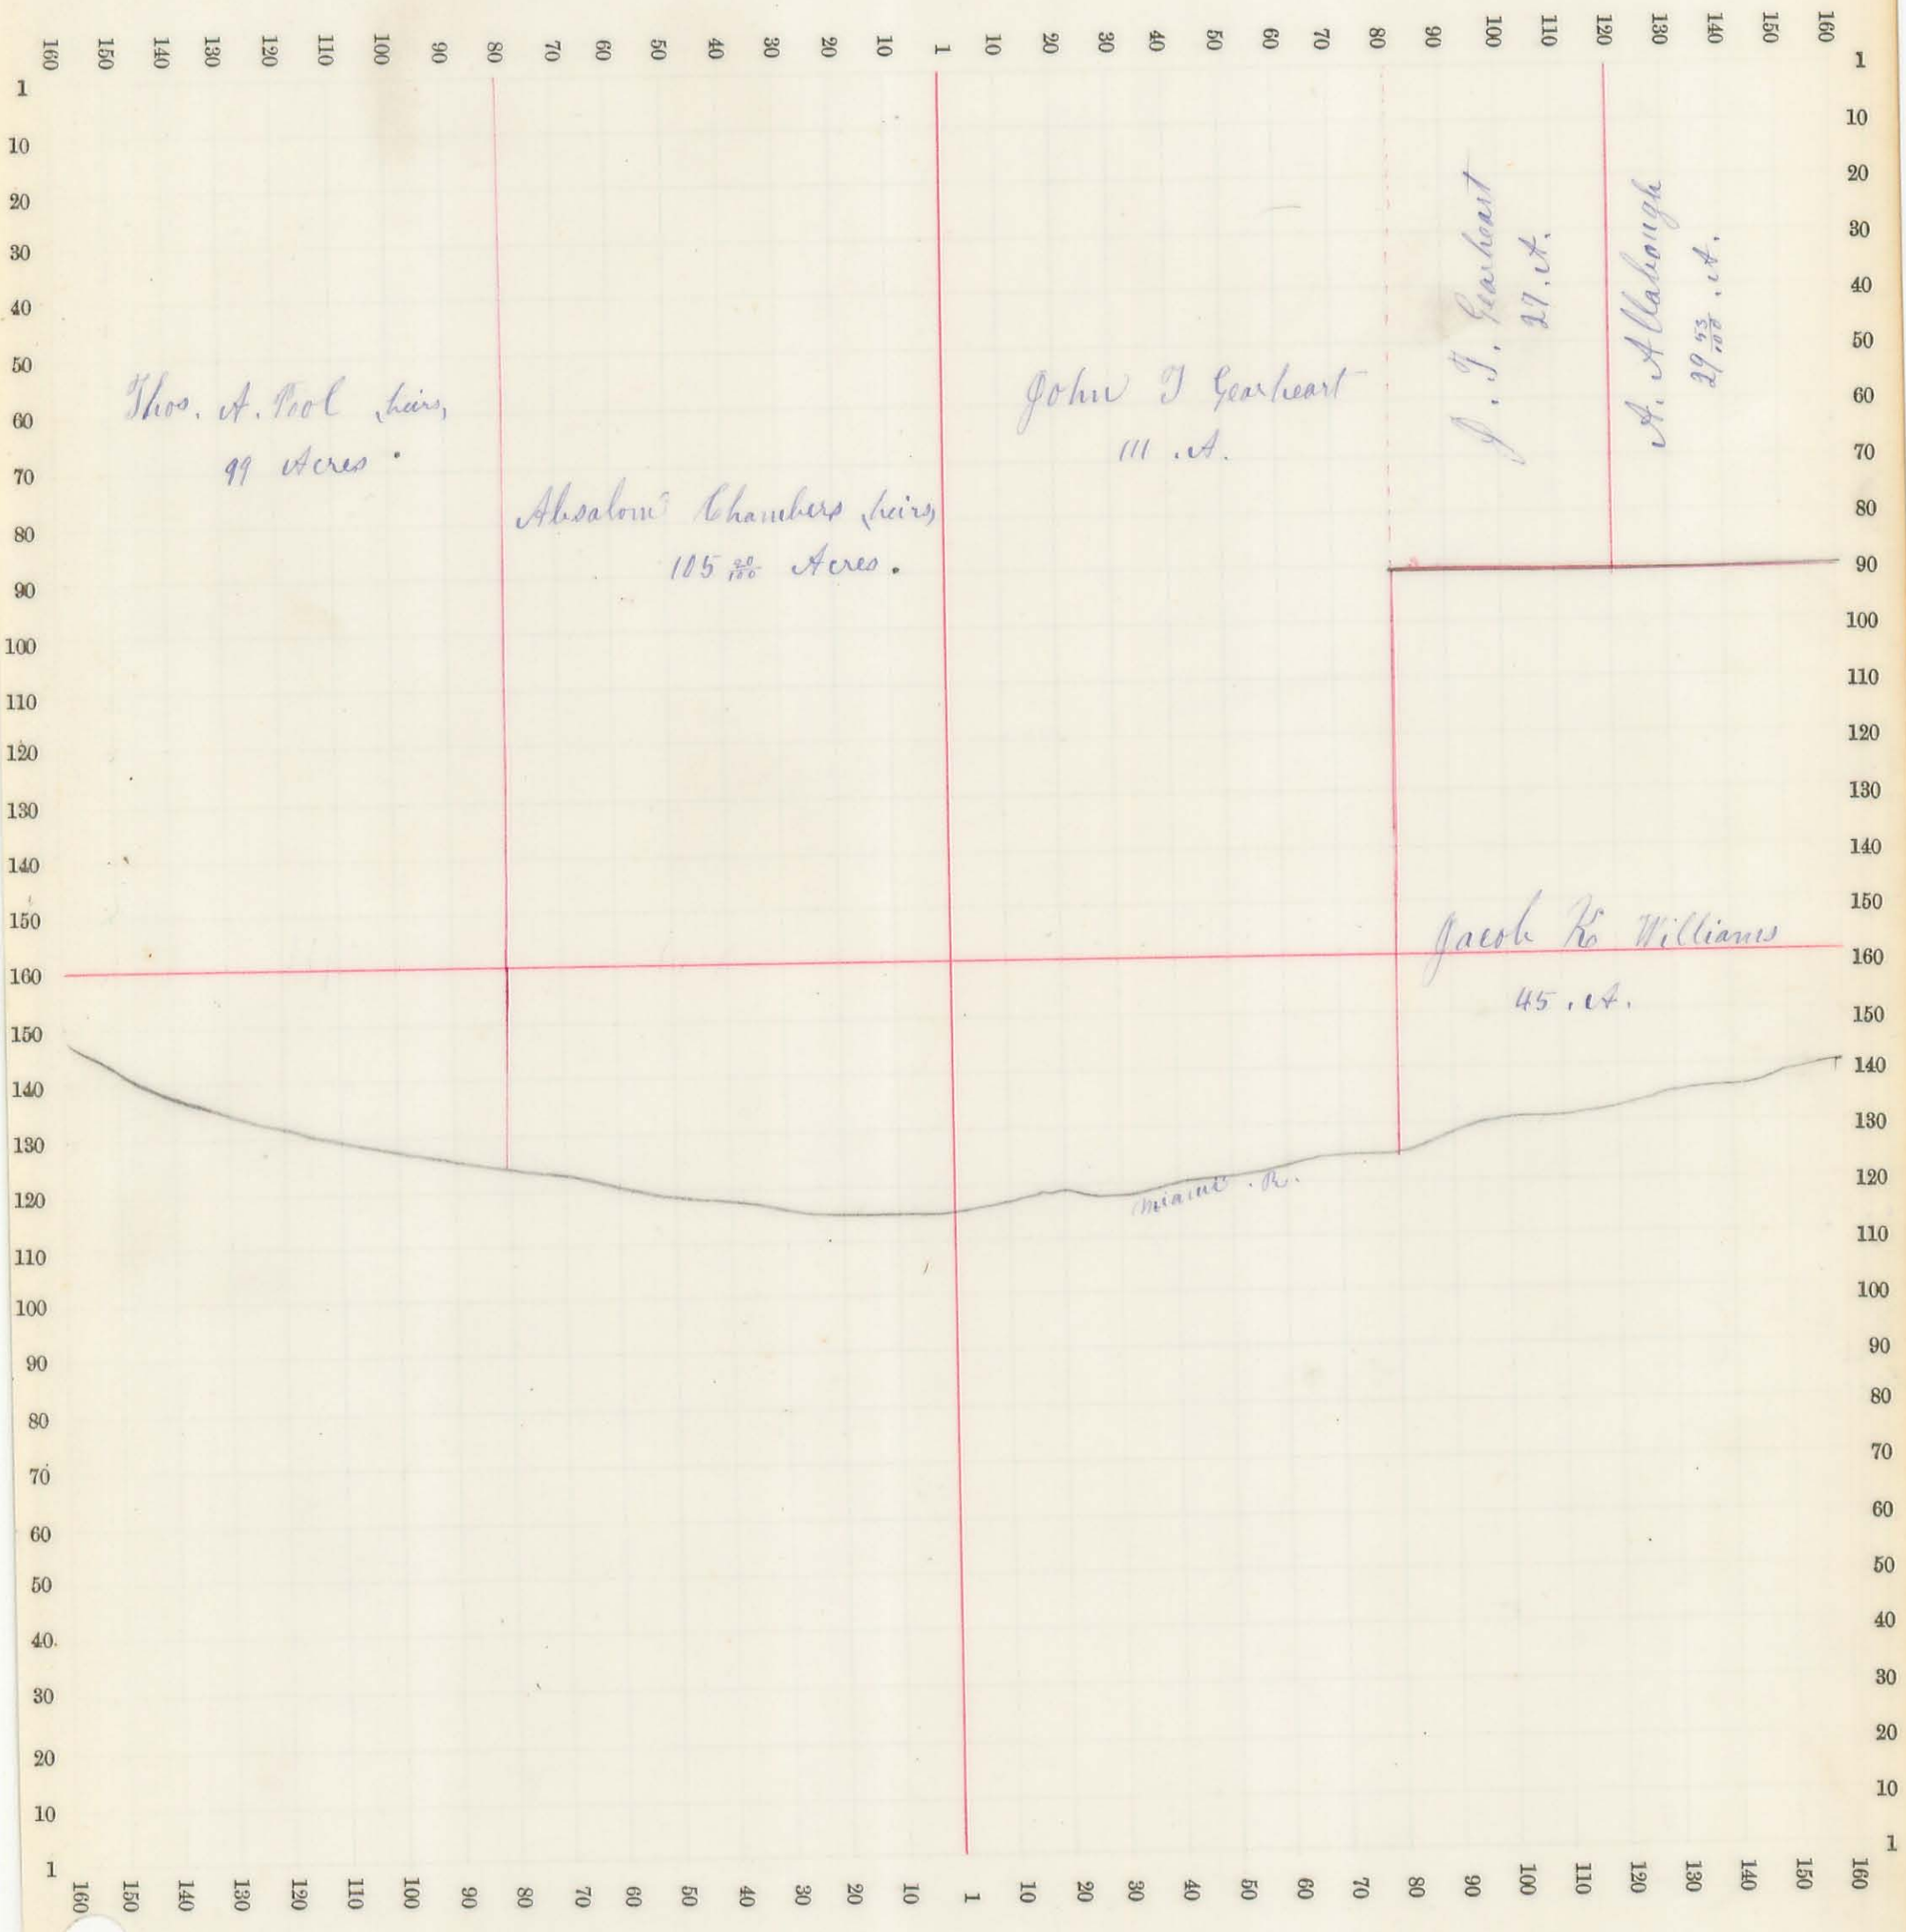

J. I. R. S. & Co


Trac Sec. No. 22 Scale 32 R. to an inch, or 10 to a space.

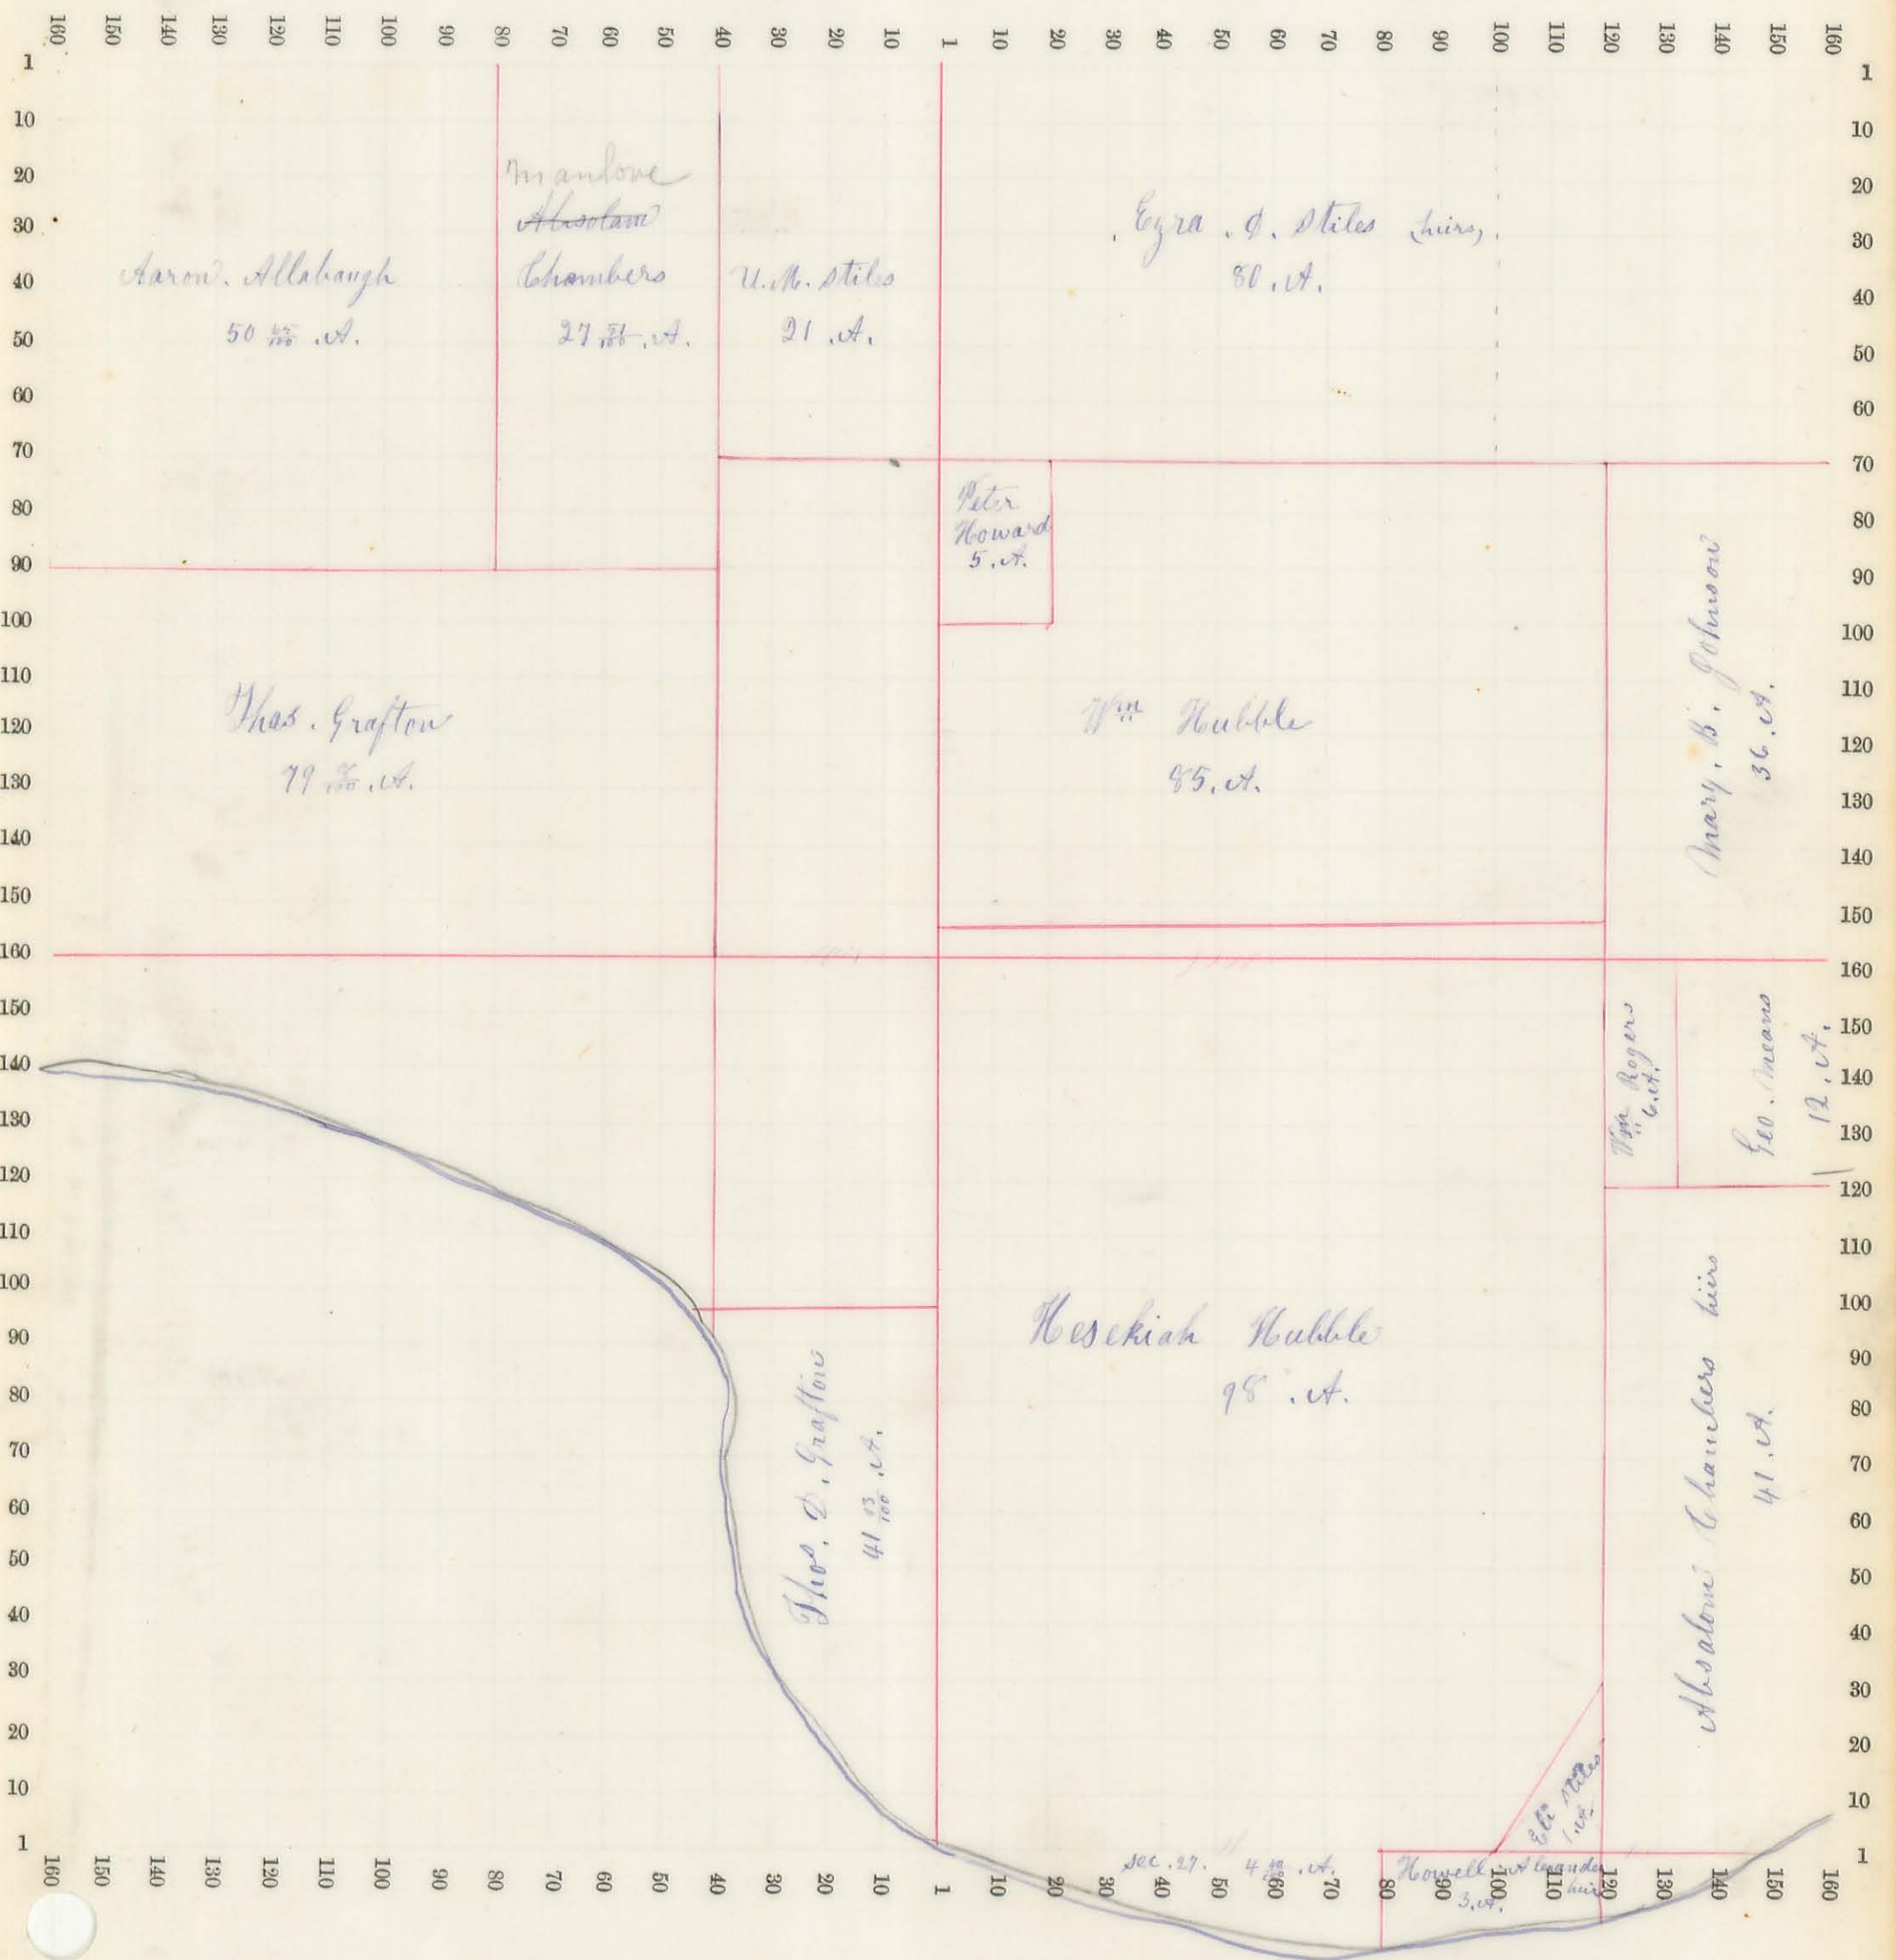

J. I. R. S. C.


Trac Sec. No. 23

Scale 32 R. to an inch, or 10 to a space.

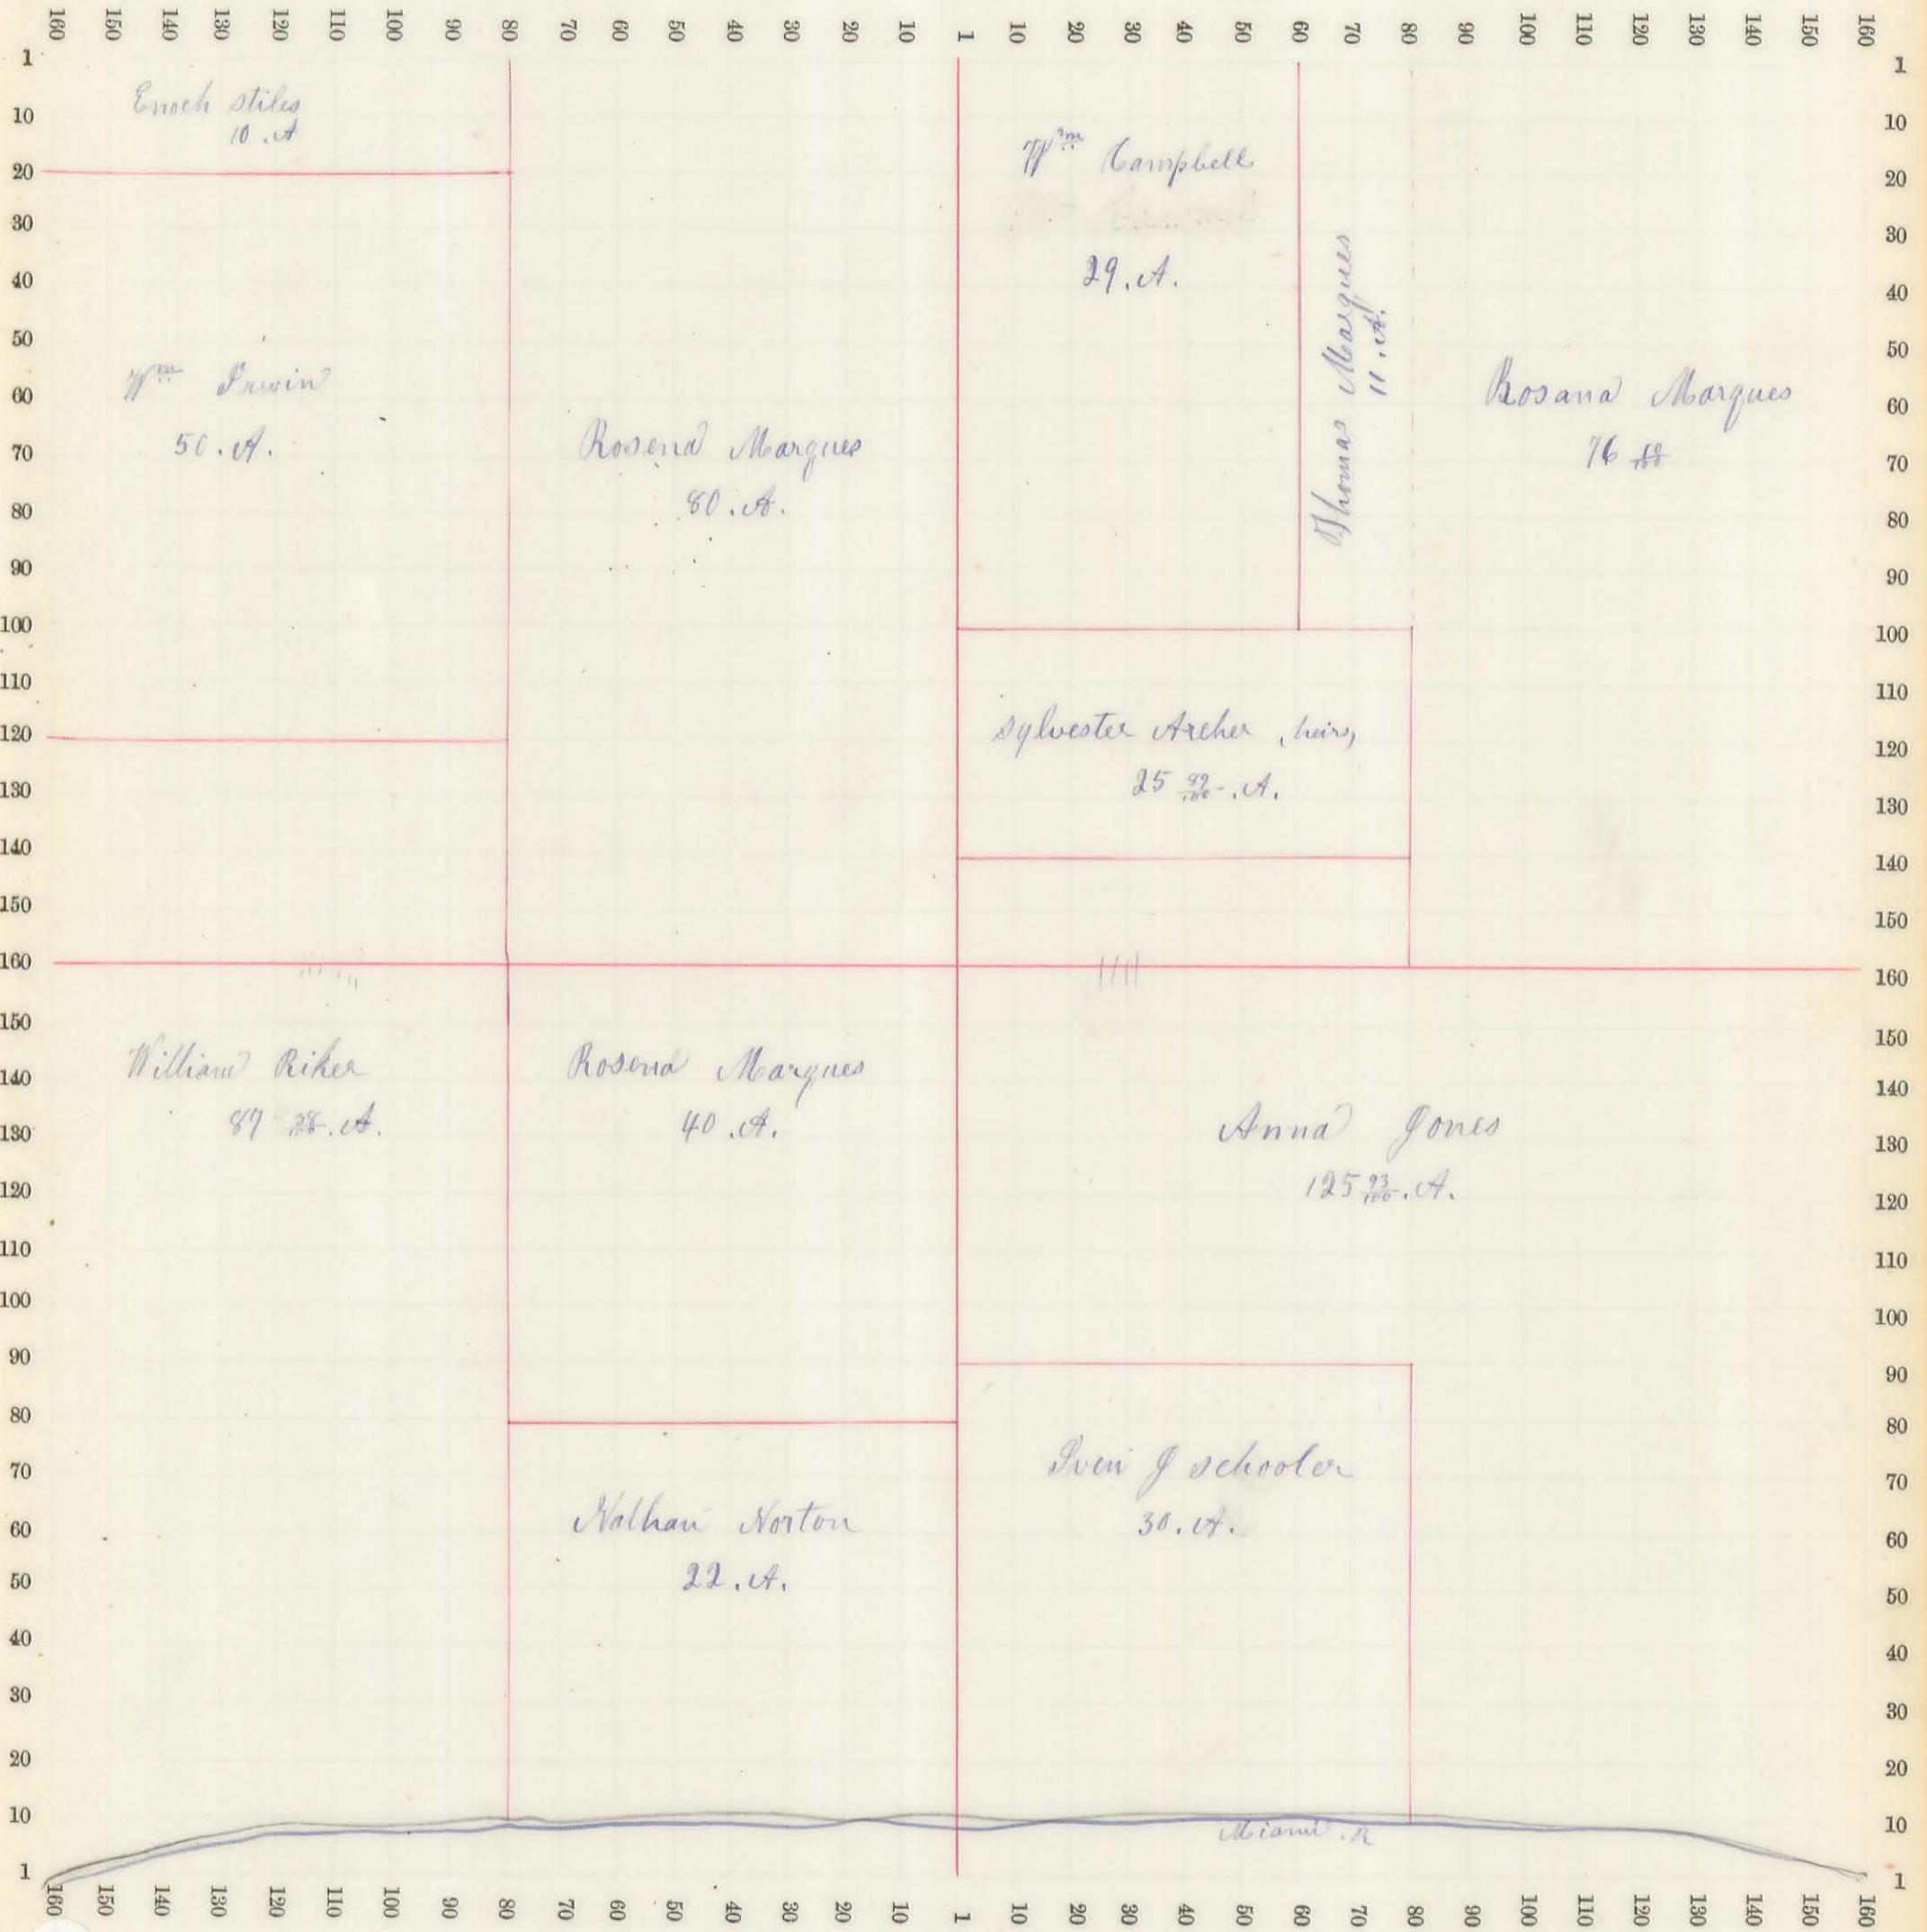

J. I. R. S. Hors East

Trac Sec. No. 24 Scale 32 R. to an inch, or 10 to a space.

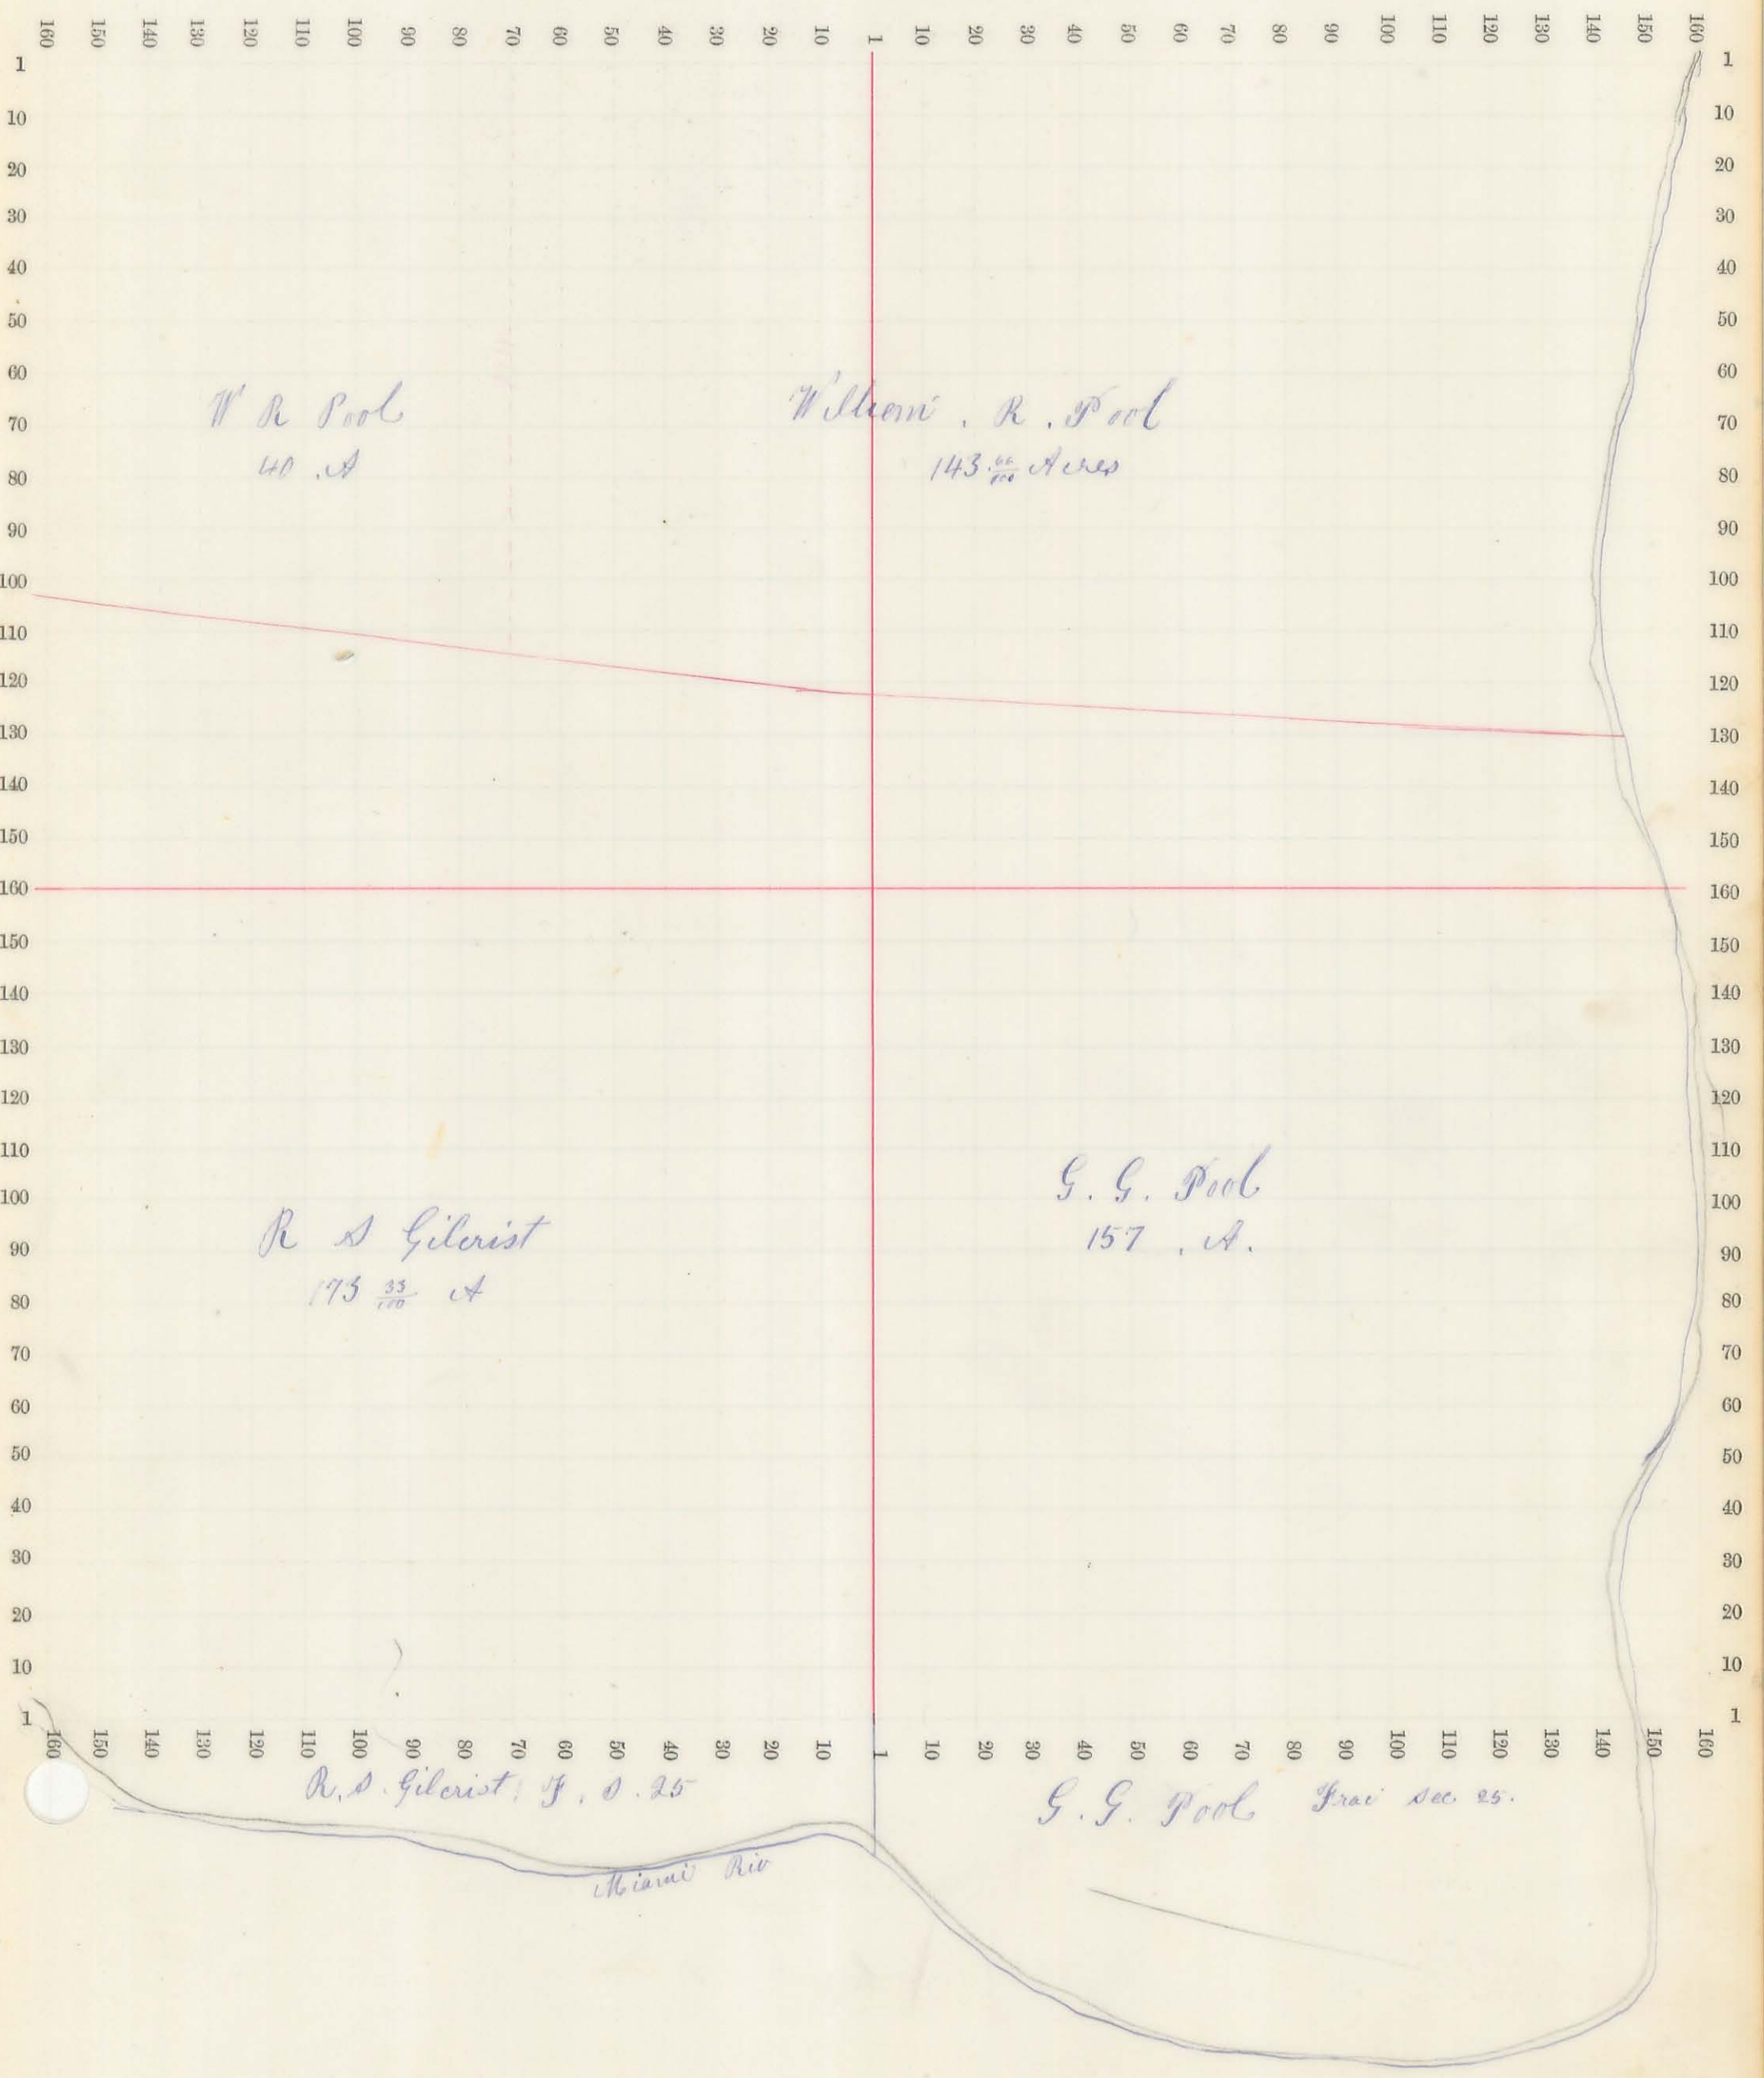

W R Pool
40 A

William, R. Pool
143 ⁶⁶/₁₀₀ Acres

R. S. Gilchrist
175 ³³/₁₀₀ A

G. G. Pool
157 A.


R. S. Gilchrist, Tr. Sec. 25

G. G. Pool Trac Sec 25.

Miami Riv


T. 2. R. 14. N. 2. D.

Trac Sec. No. 7 Scale 32 R. to an inch, or 10 to a space.

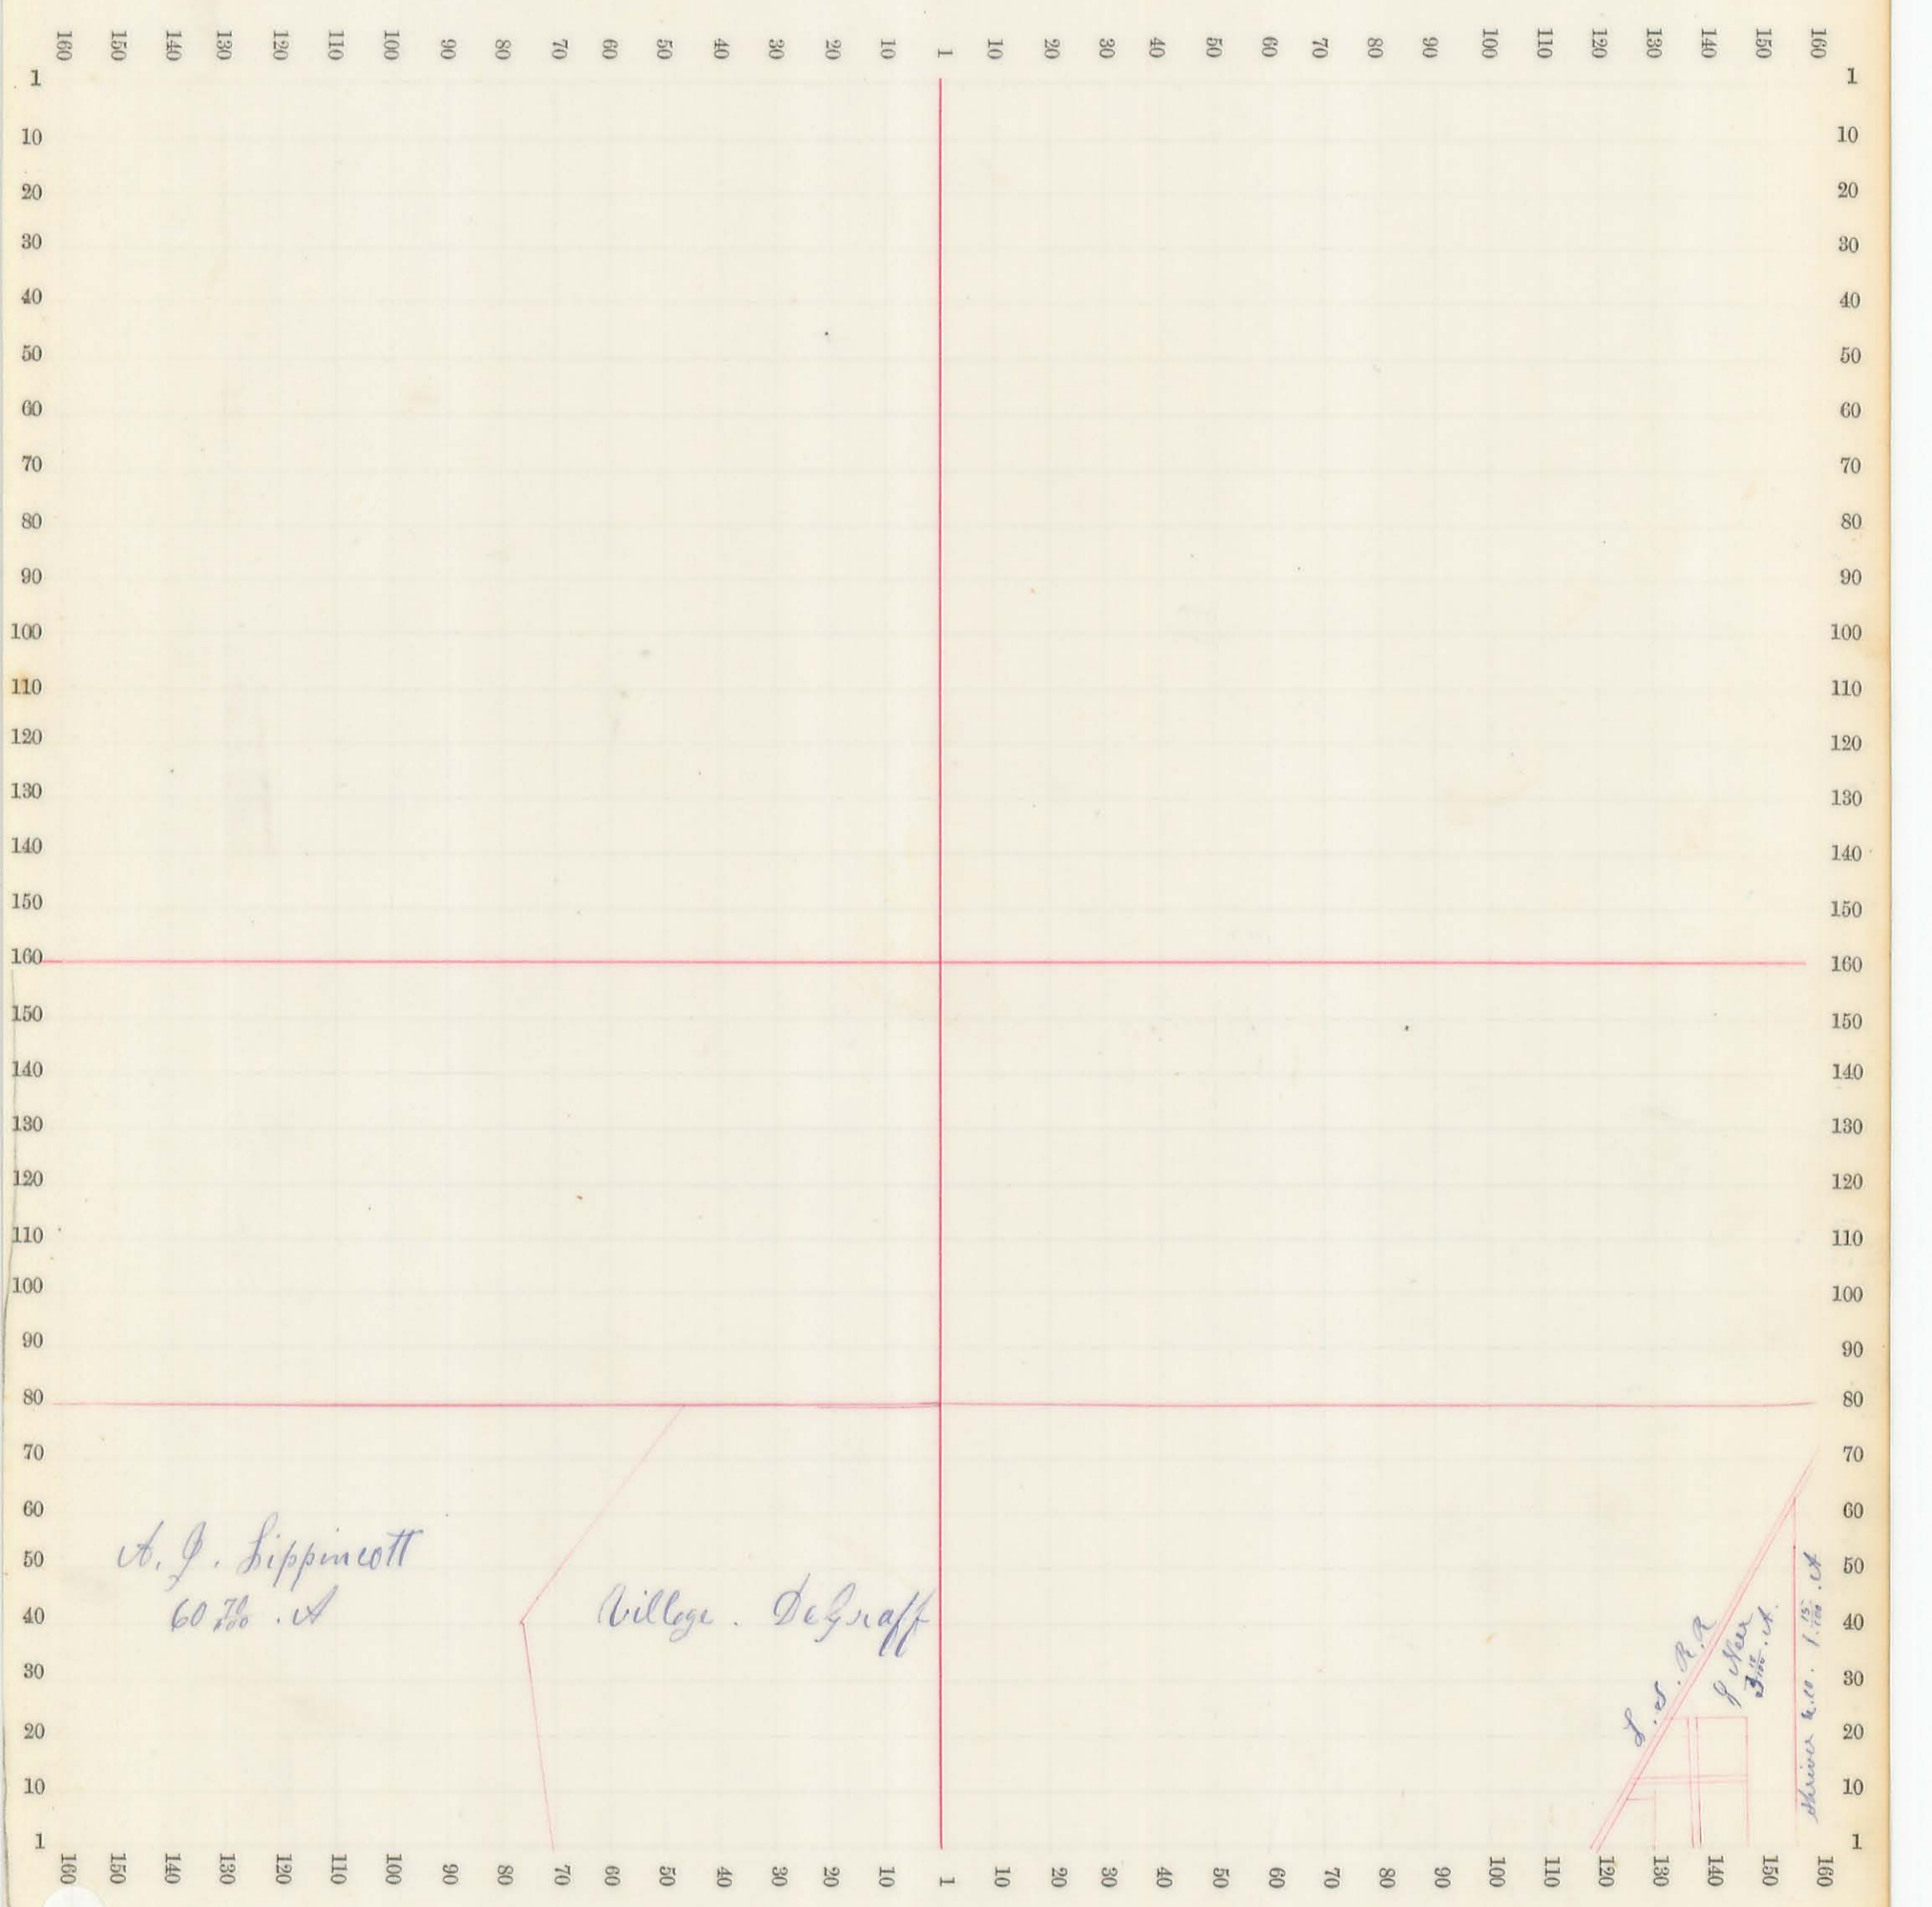


J. L. R. 14. No. R. S

Sec. No. 1. Scale 32 R. to an inch, or 10 to a space.

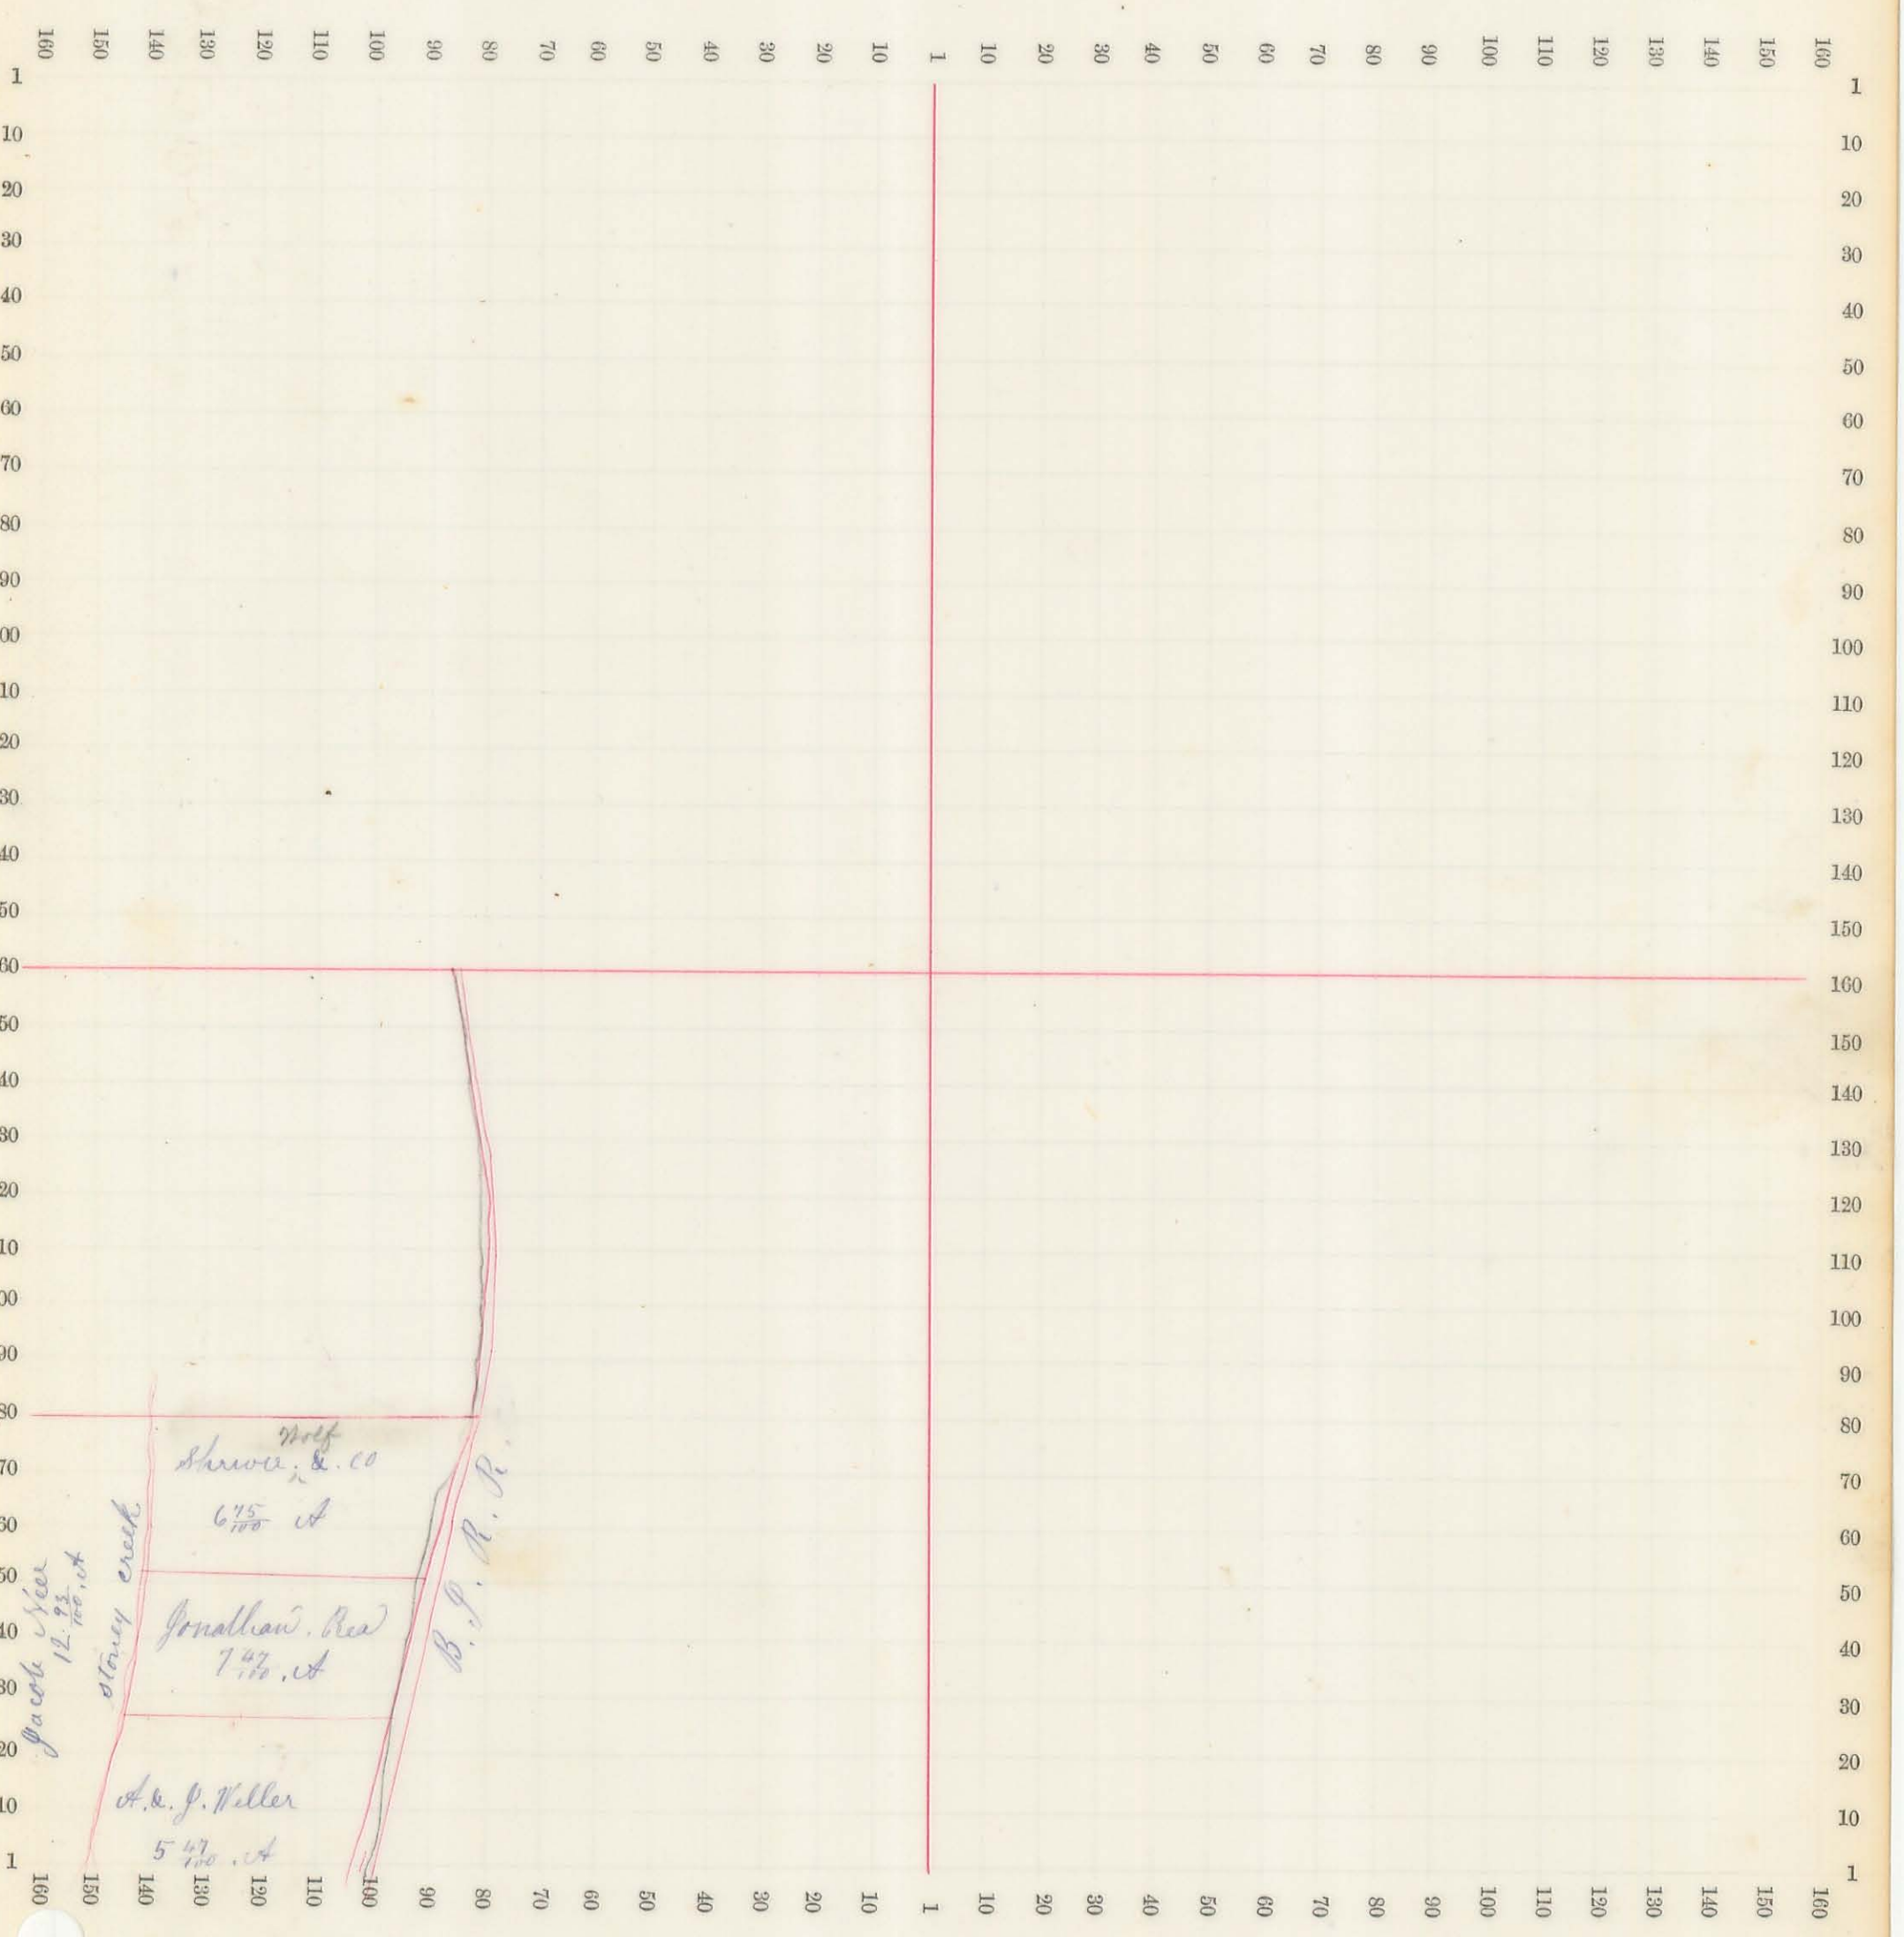


J. S. R. 13. N. R. S

Sec. No. 4 Scale 32 R. to an inch, or 10 to a space.

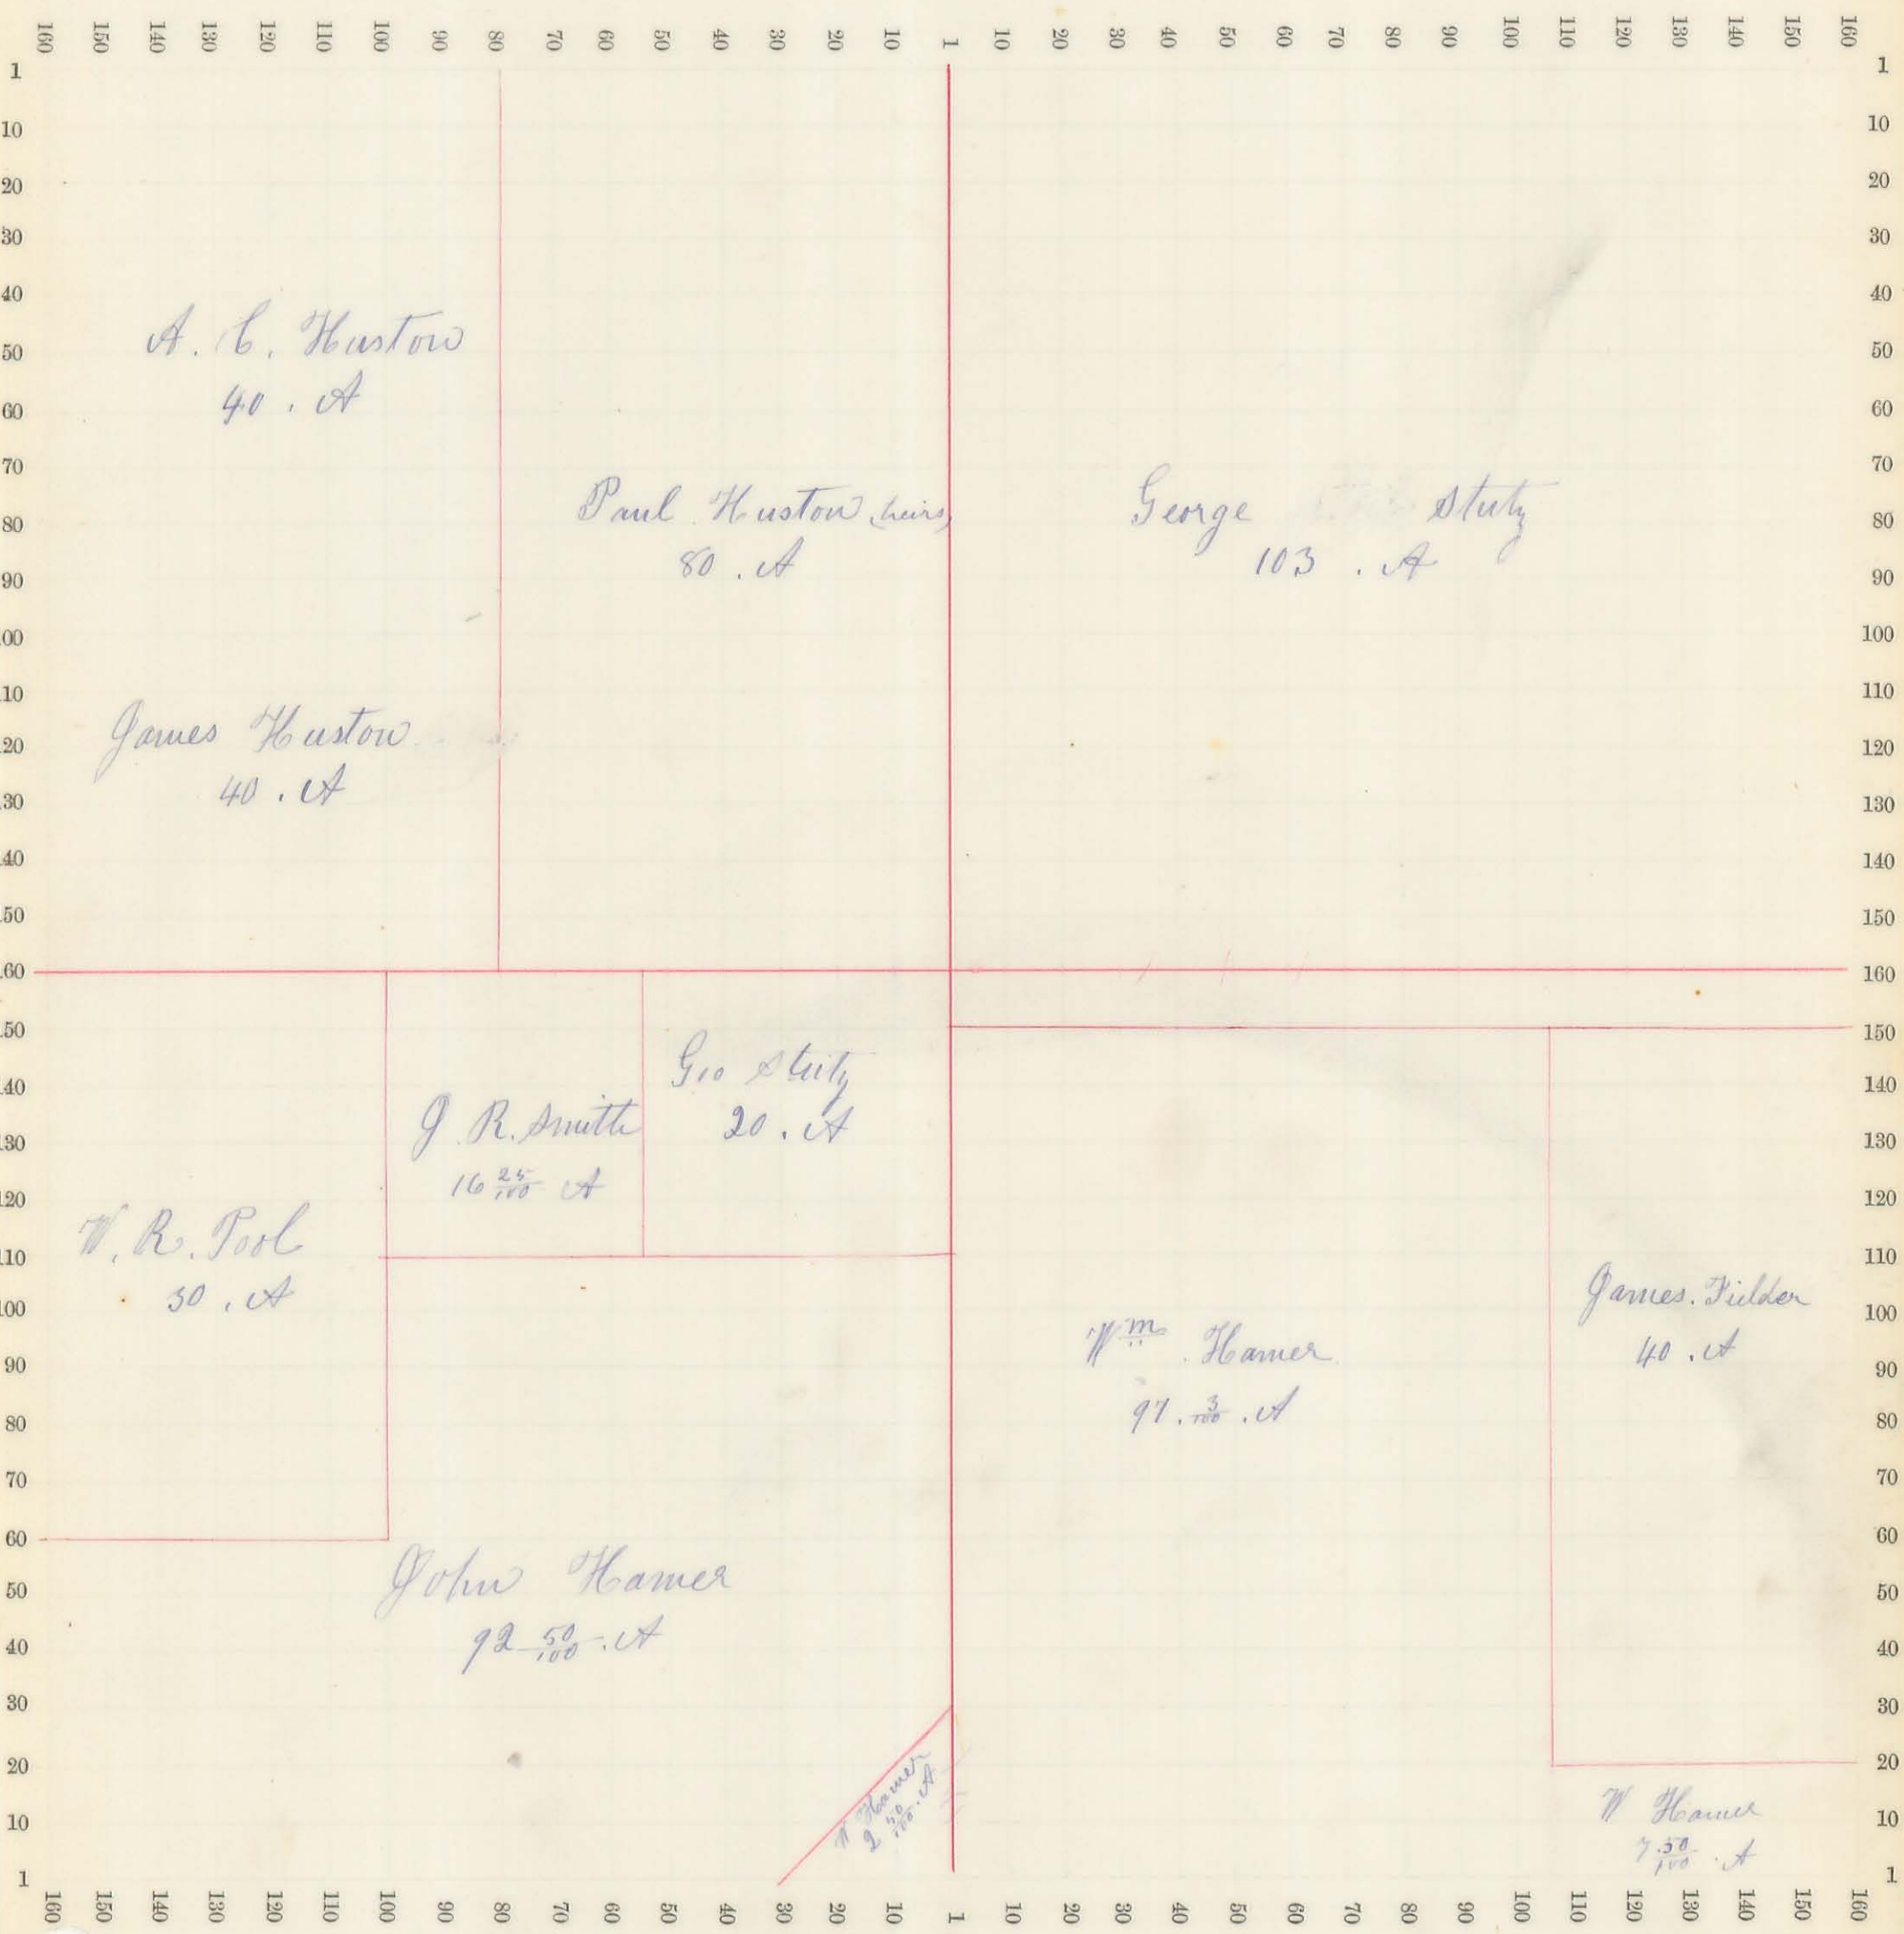


T.S.R. 13, N.R.D

Sec. No. 5 Scale 32 R. to an inch, or 10 to a space.

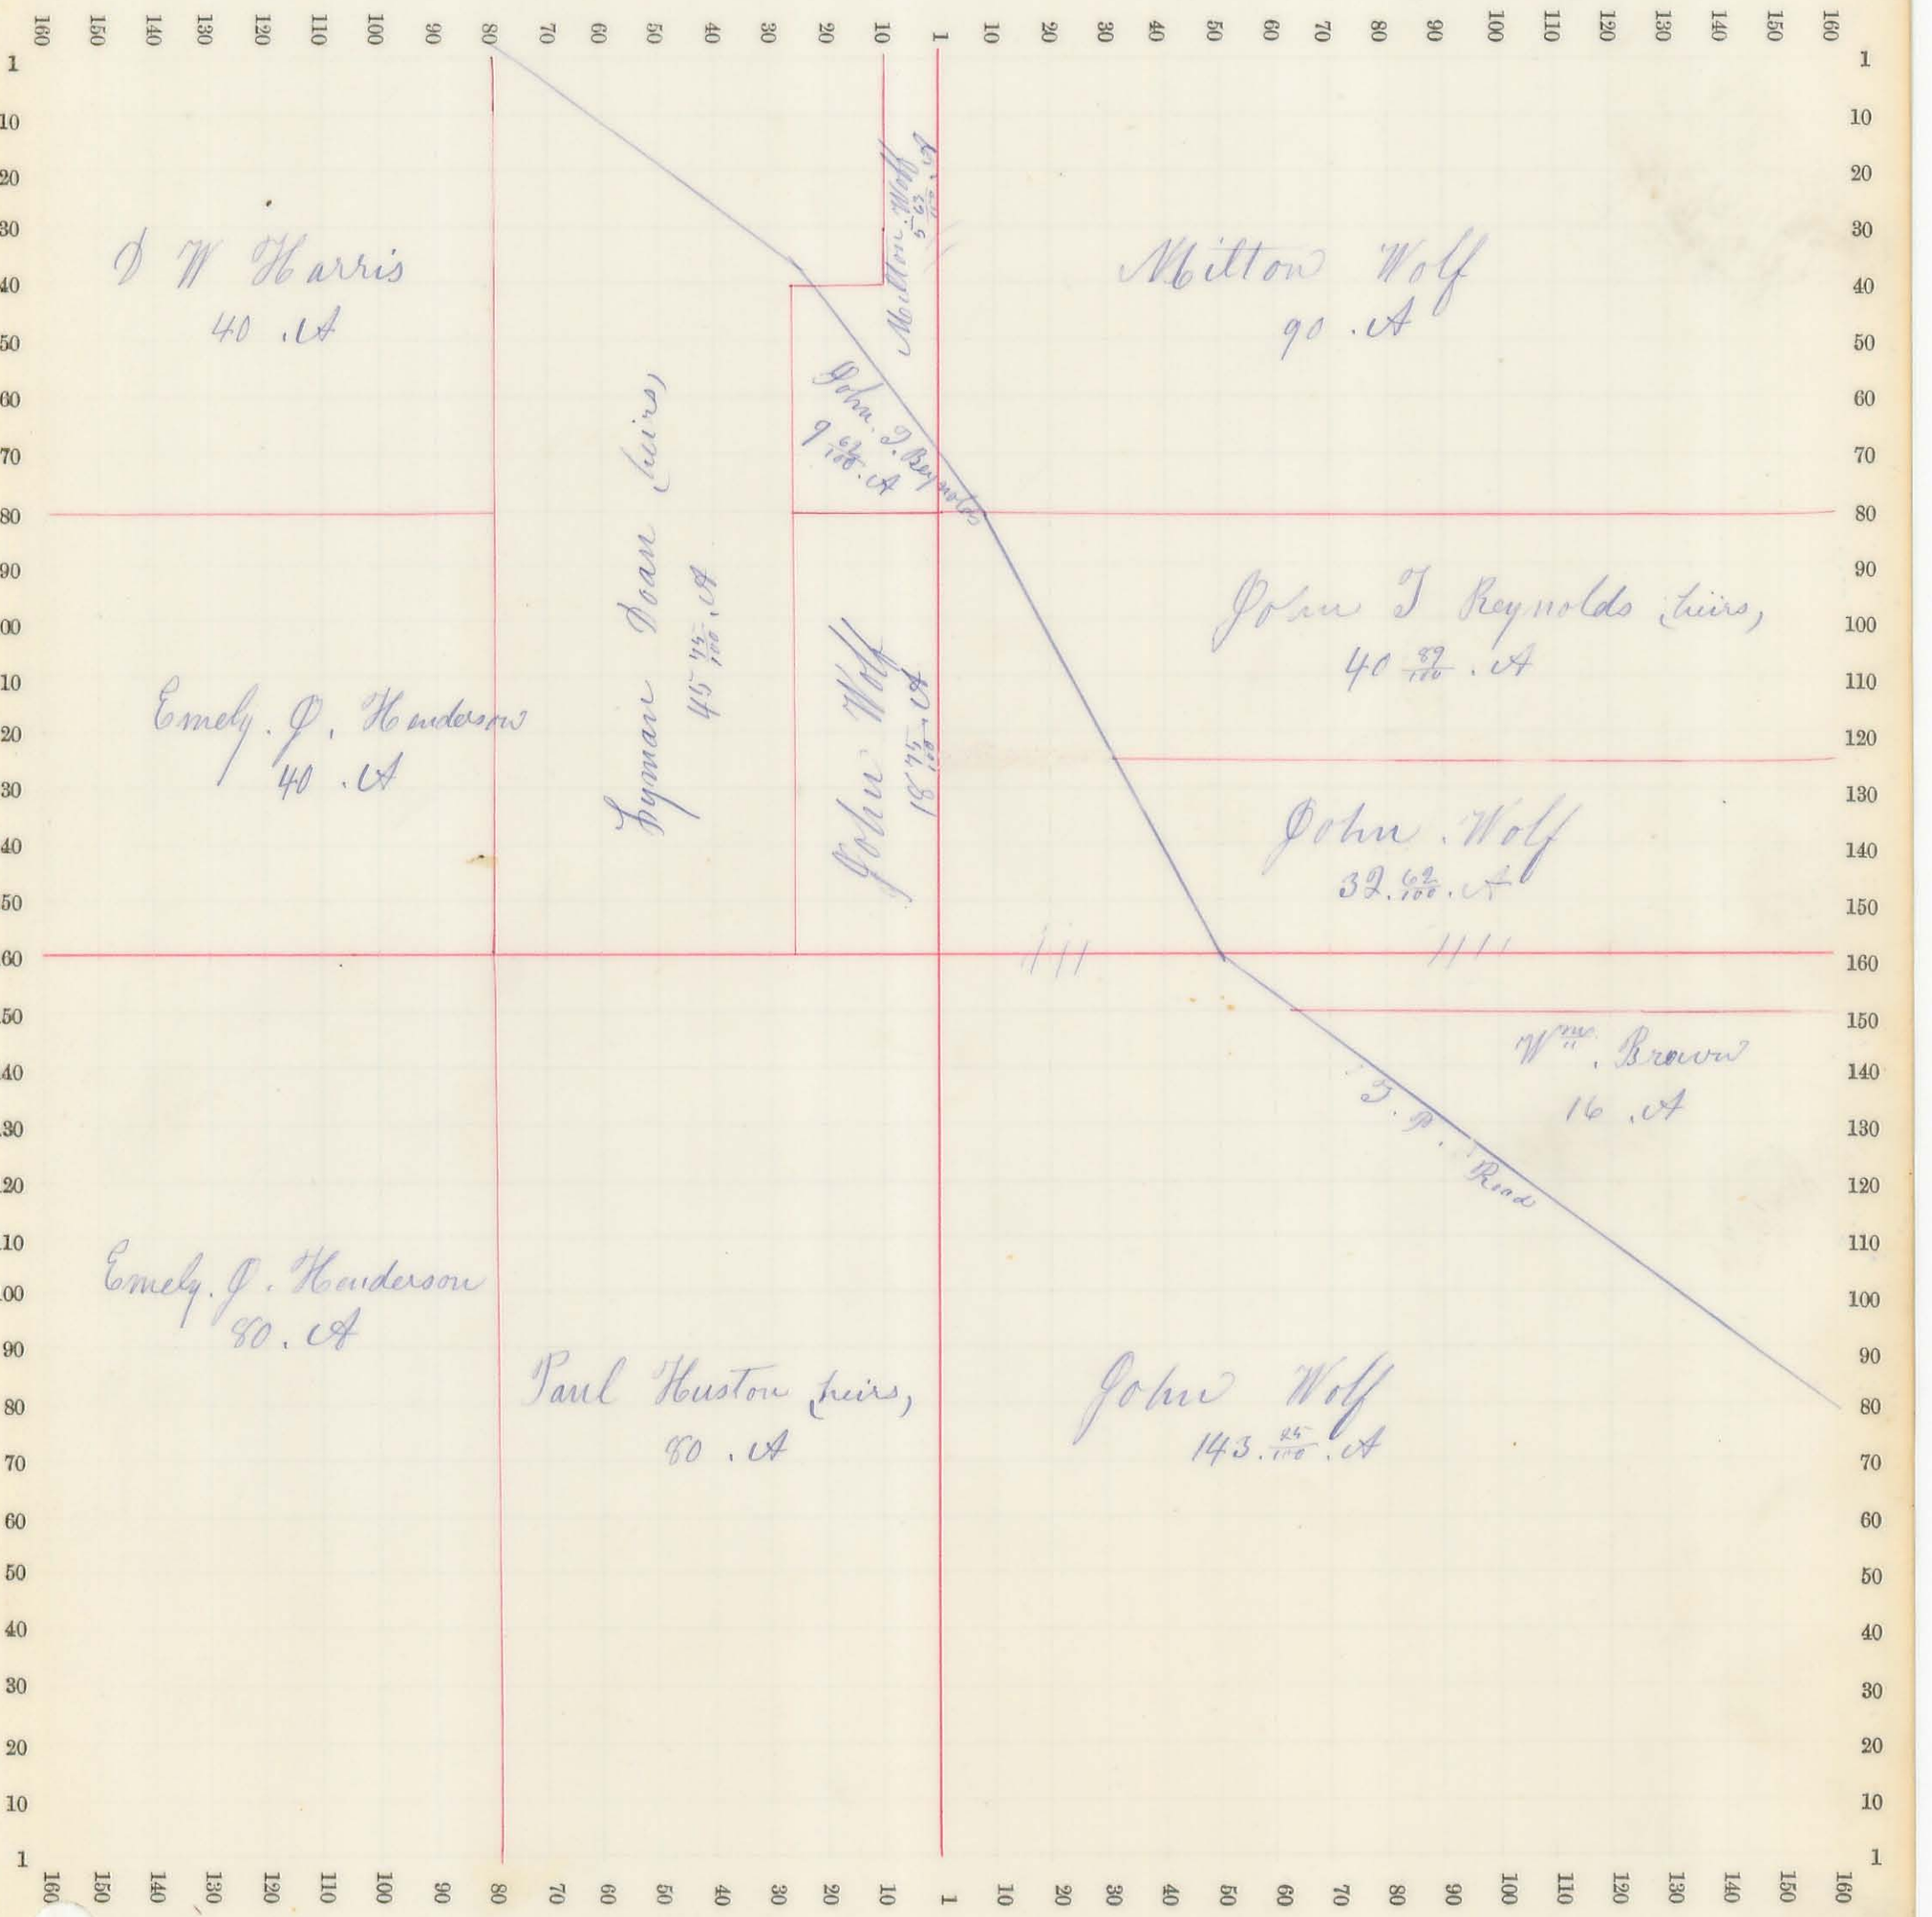


D. B. R. 13, N. B. R. D

Sec. No. 6 Scale 32 R. to an inch, or 10 to a space.

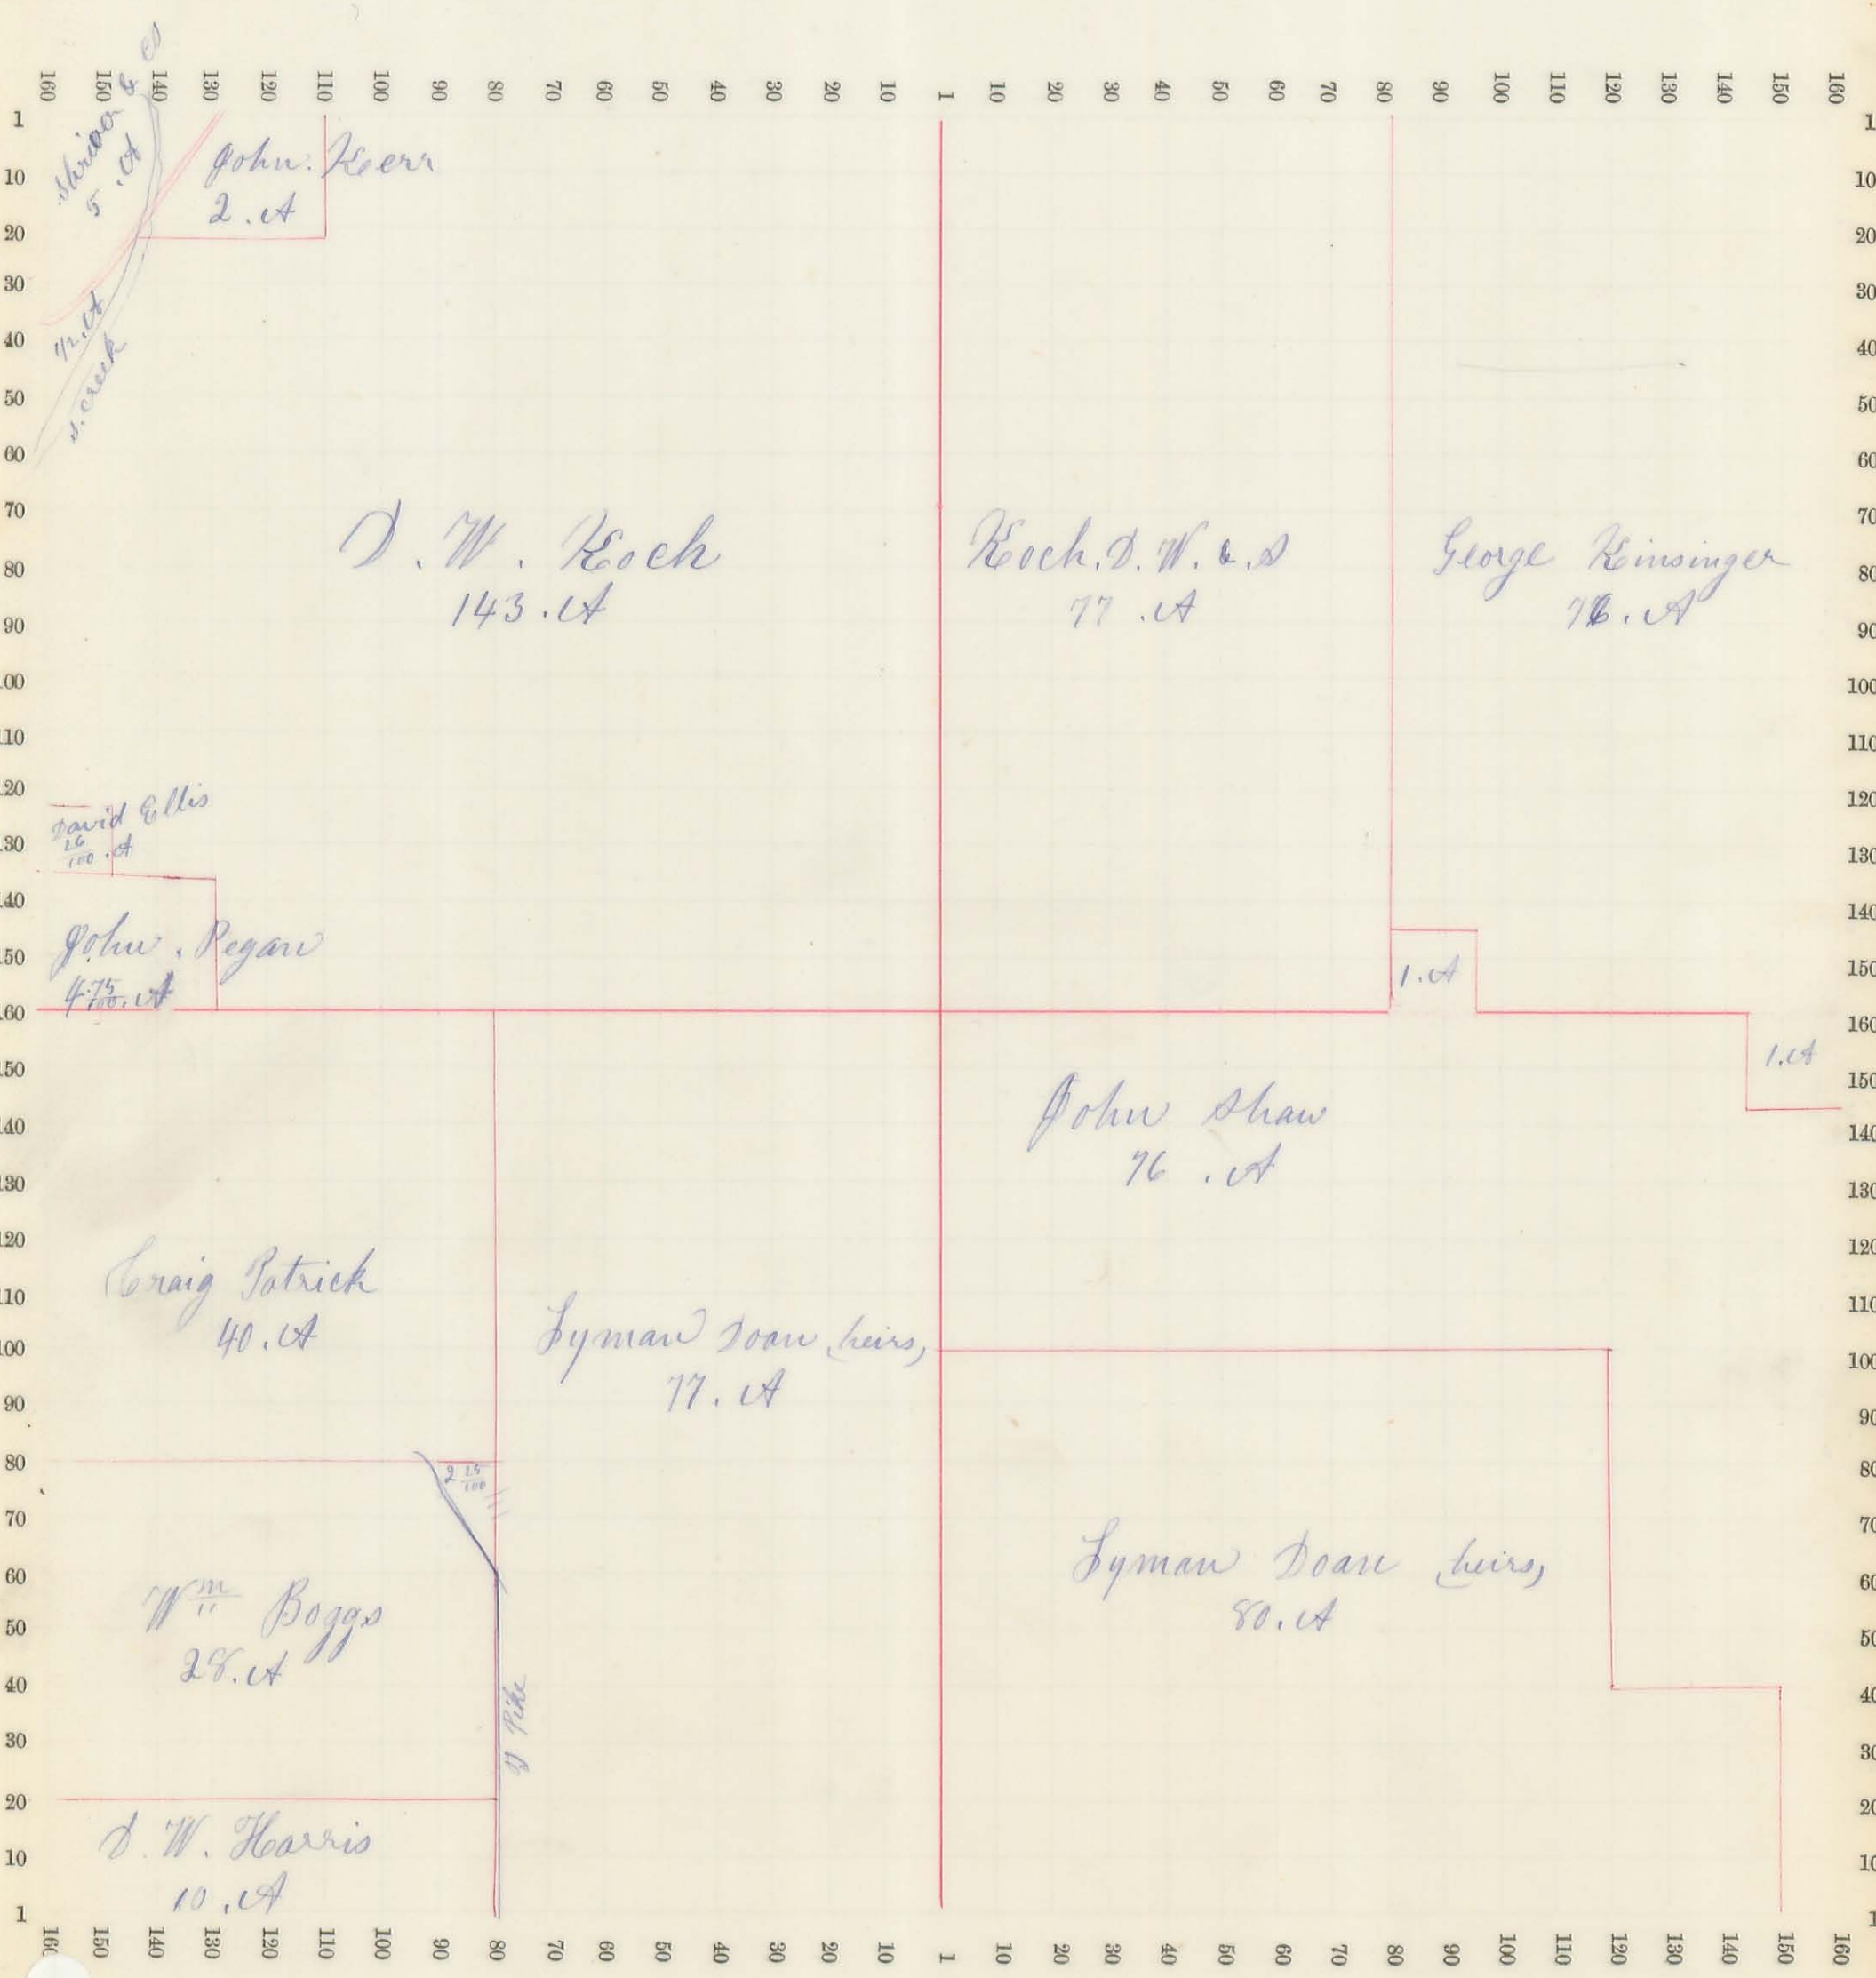


D. S. R. 13. N. R. 13

Sec. No. 10, Scale 32 R. to an inch, or 10 to a space.

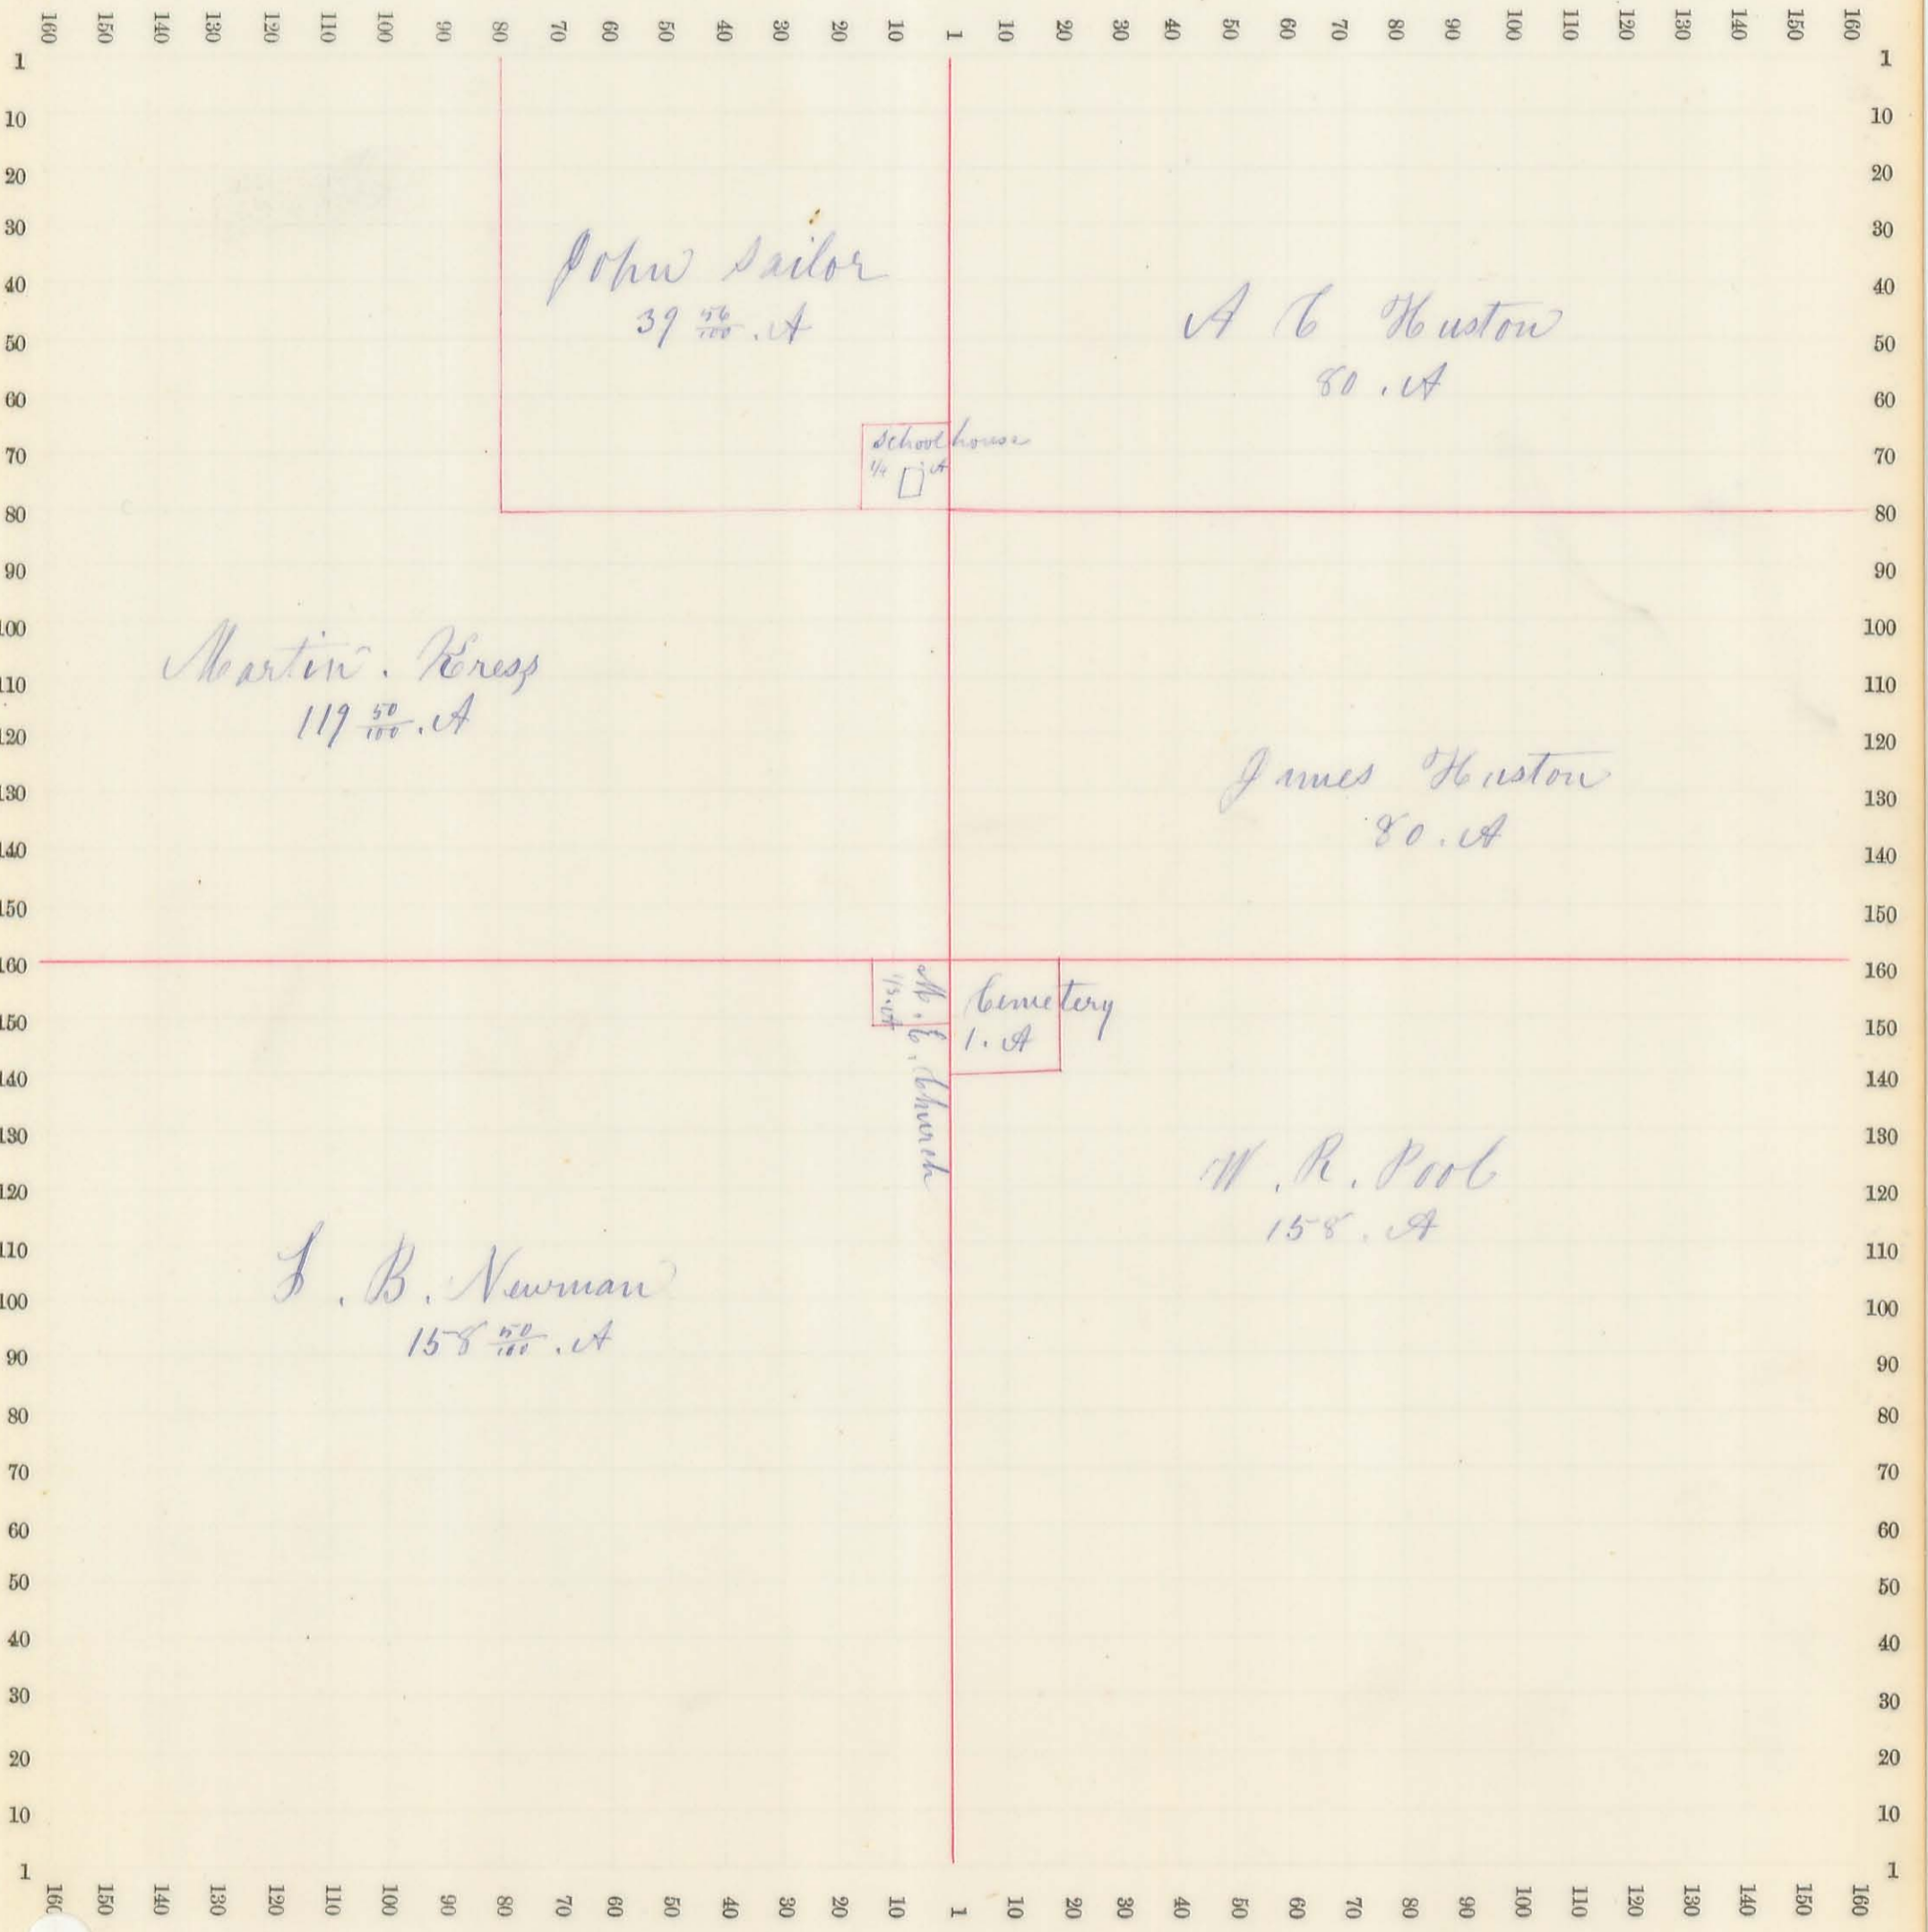


J. B. R. 13, No. R. D

Sec. No. 11 Scale 32 R. to an inch, or 10 to a space.

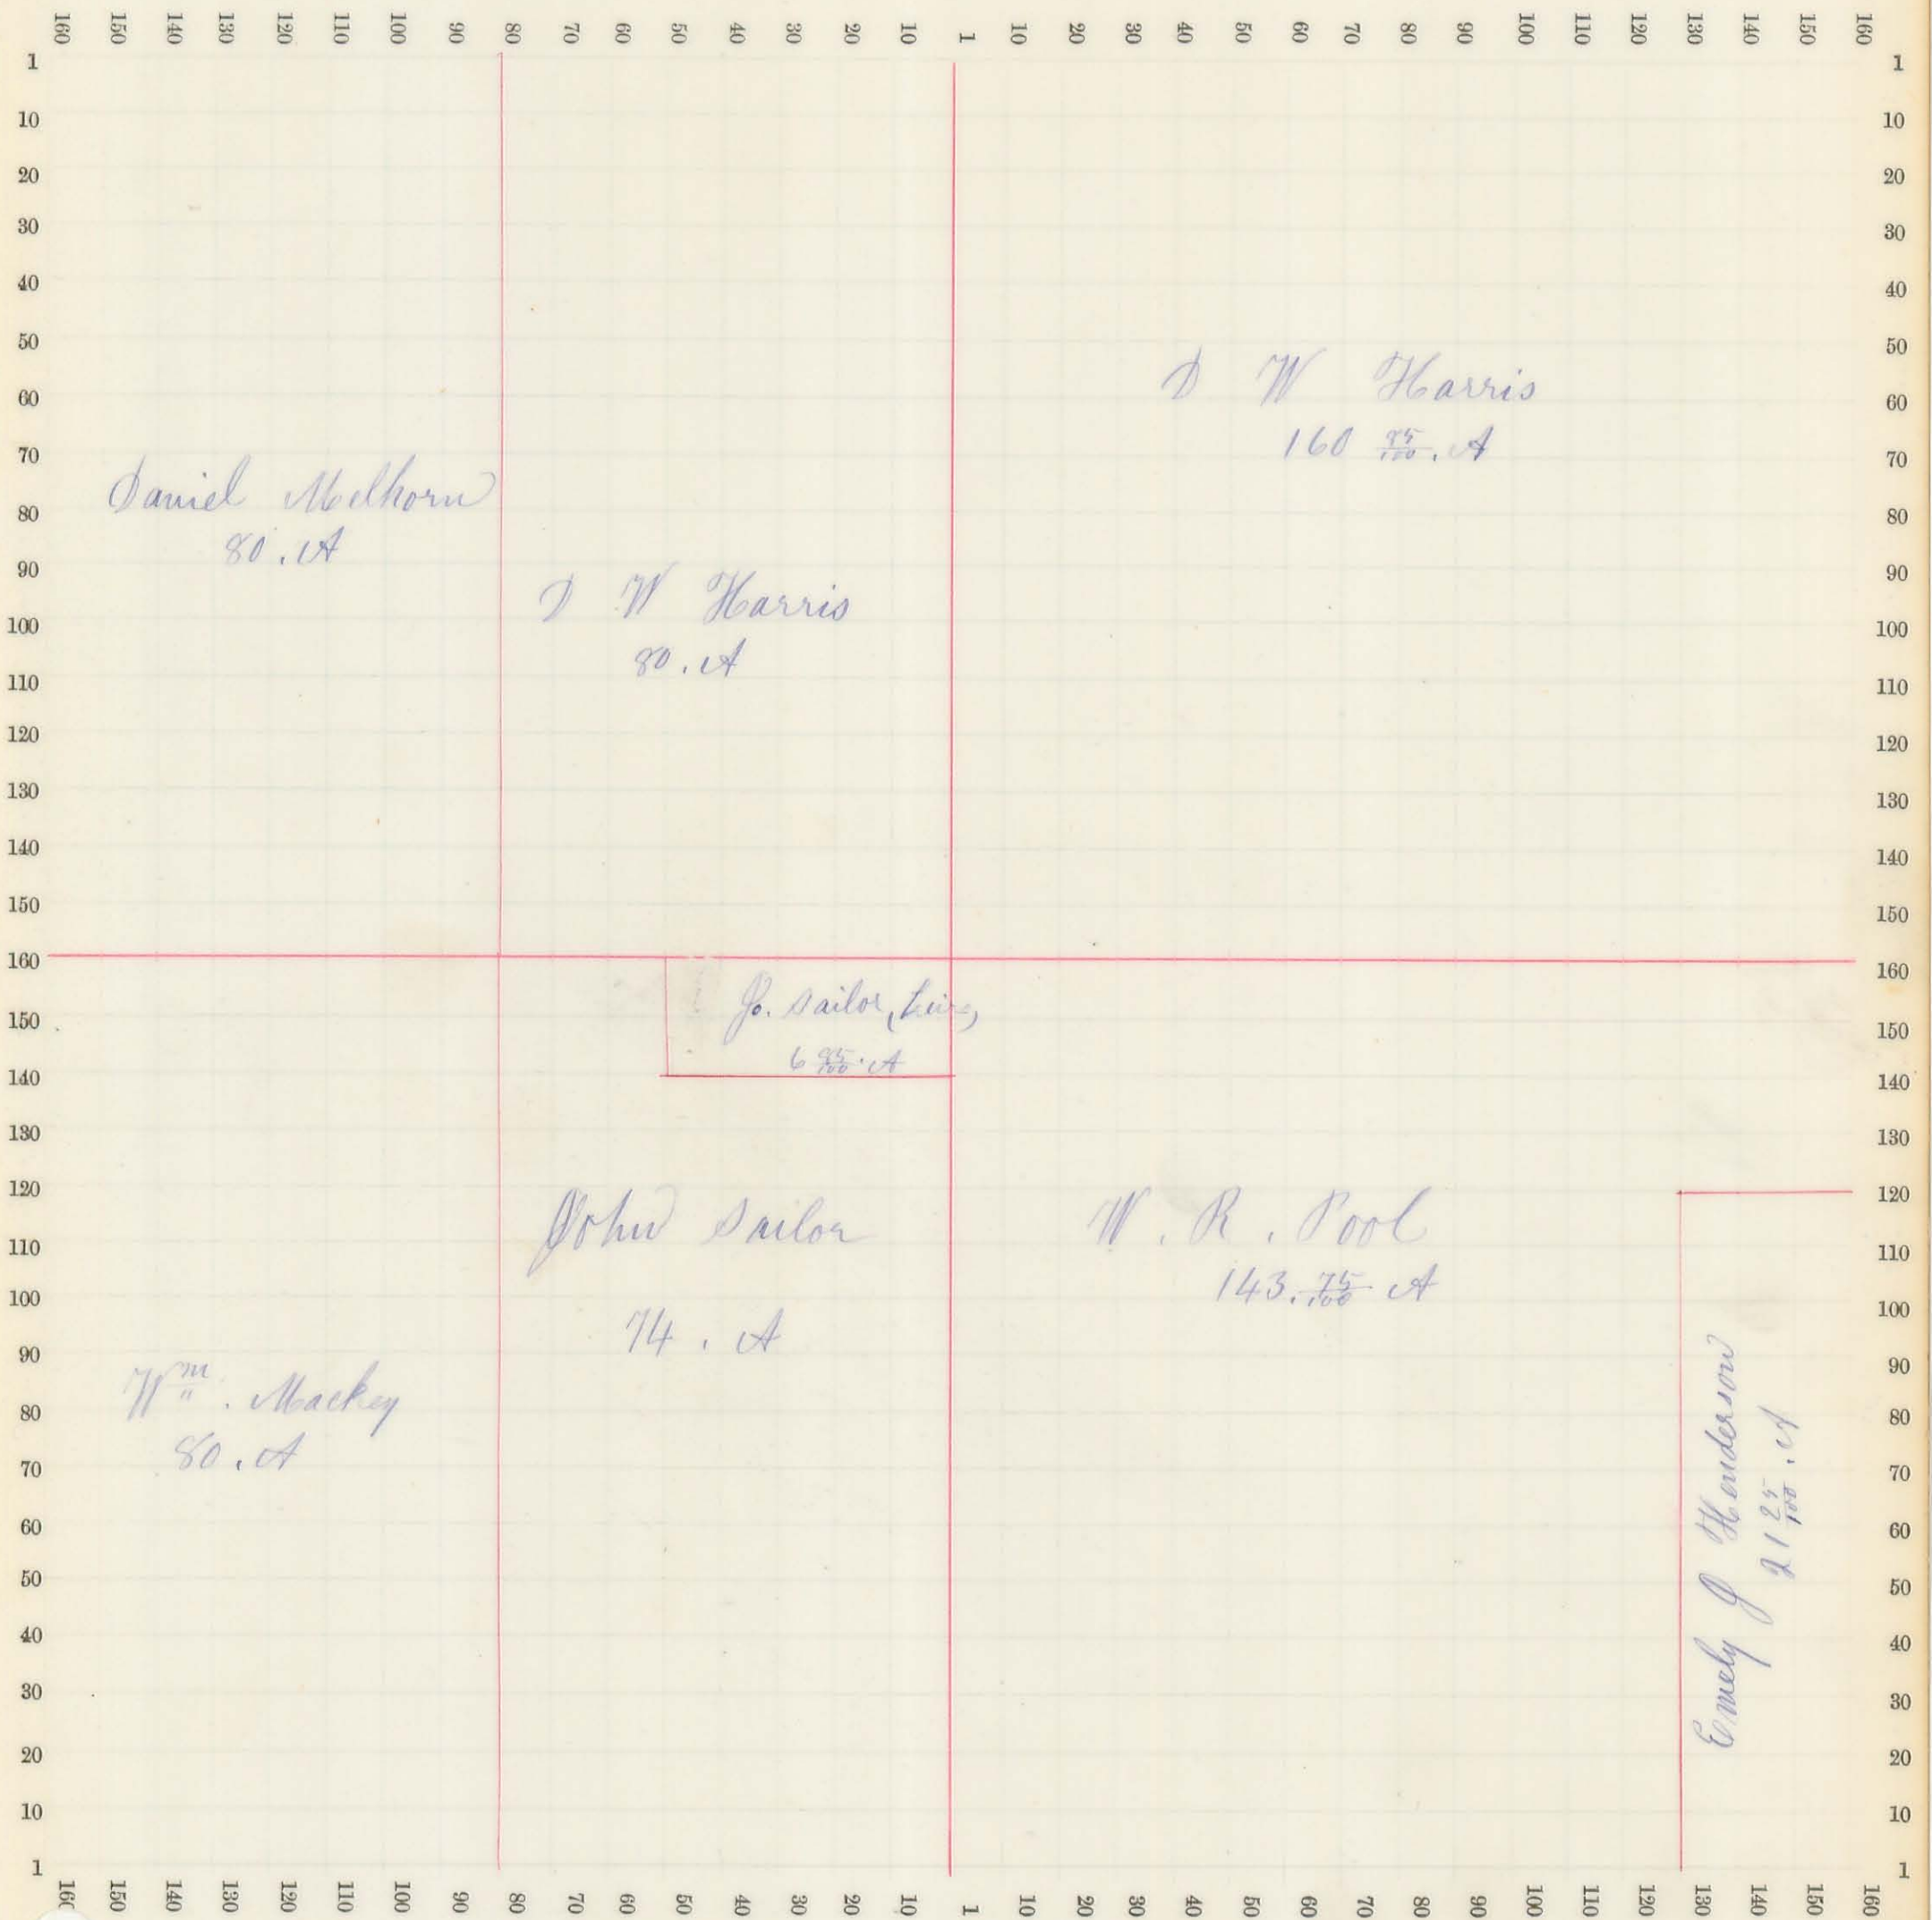


D.3. R.13, N, R, D

Sec. No. 12 Scale 32 R. to an inch, or 10 to a space.

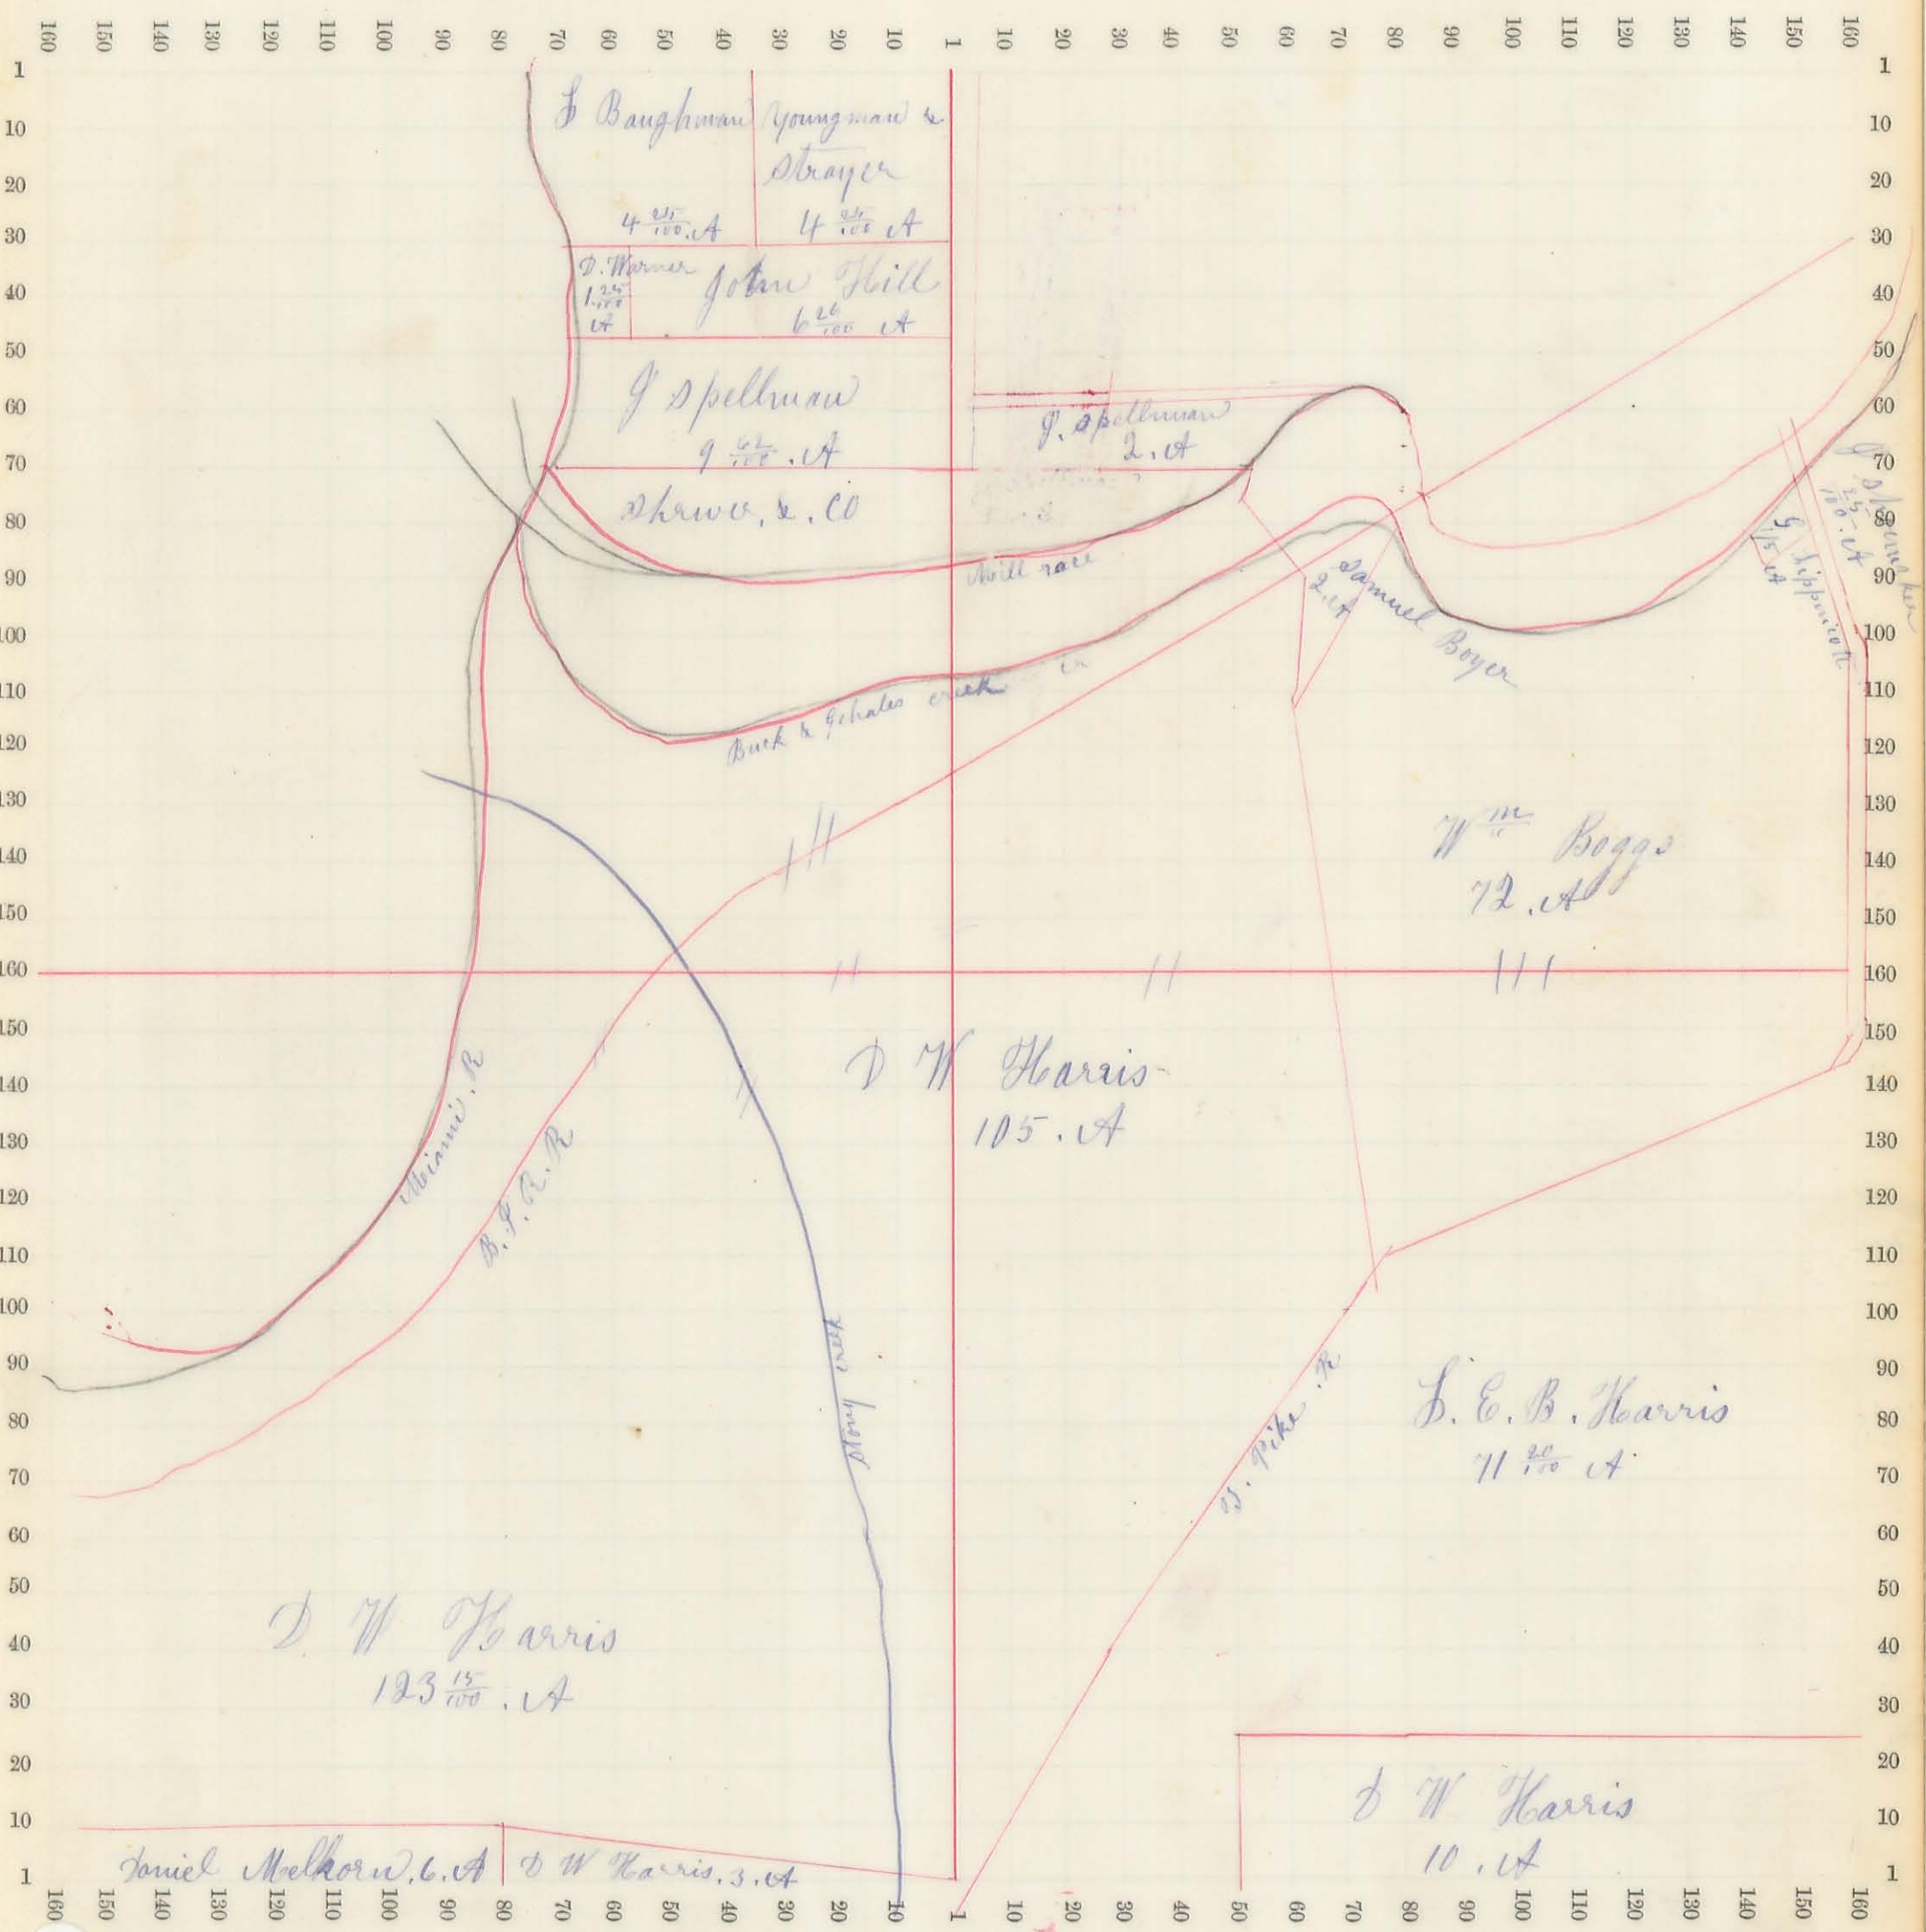

D. S. R. 13, No. R. 2

Sec. No. 16 Scale 32 R. to an inch, or 10 to a space.

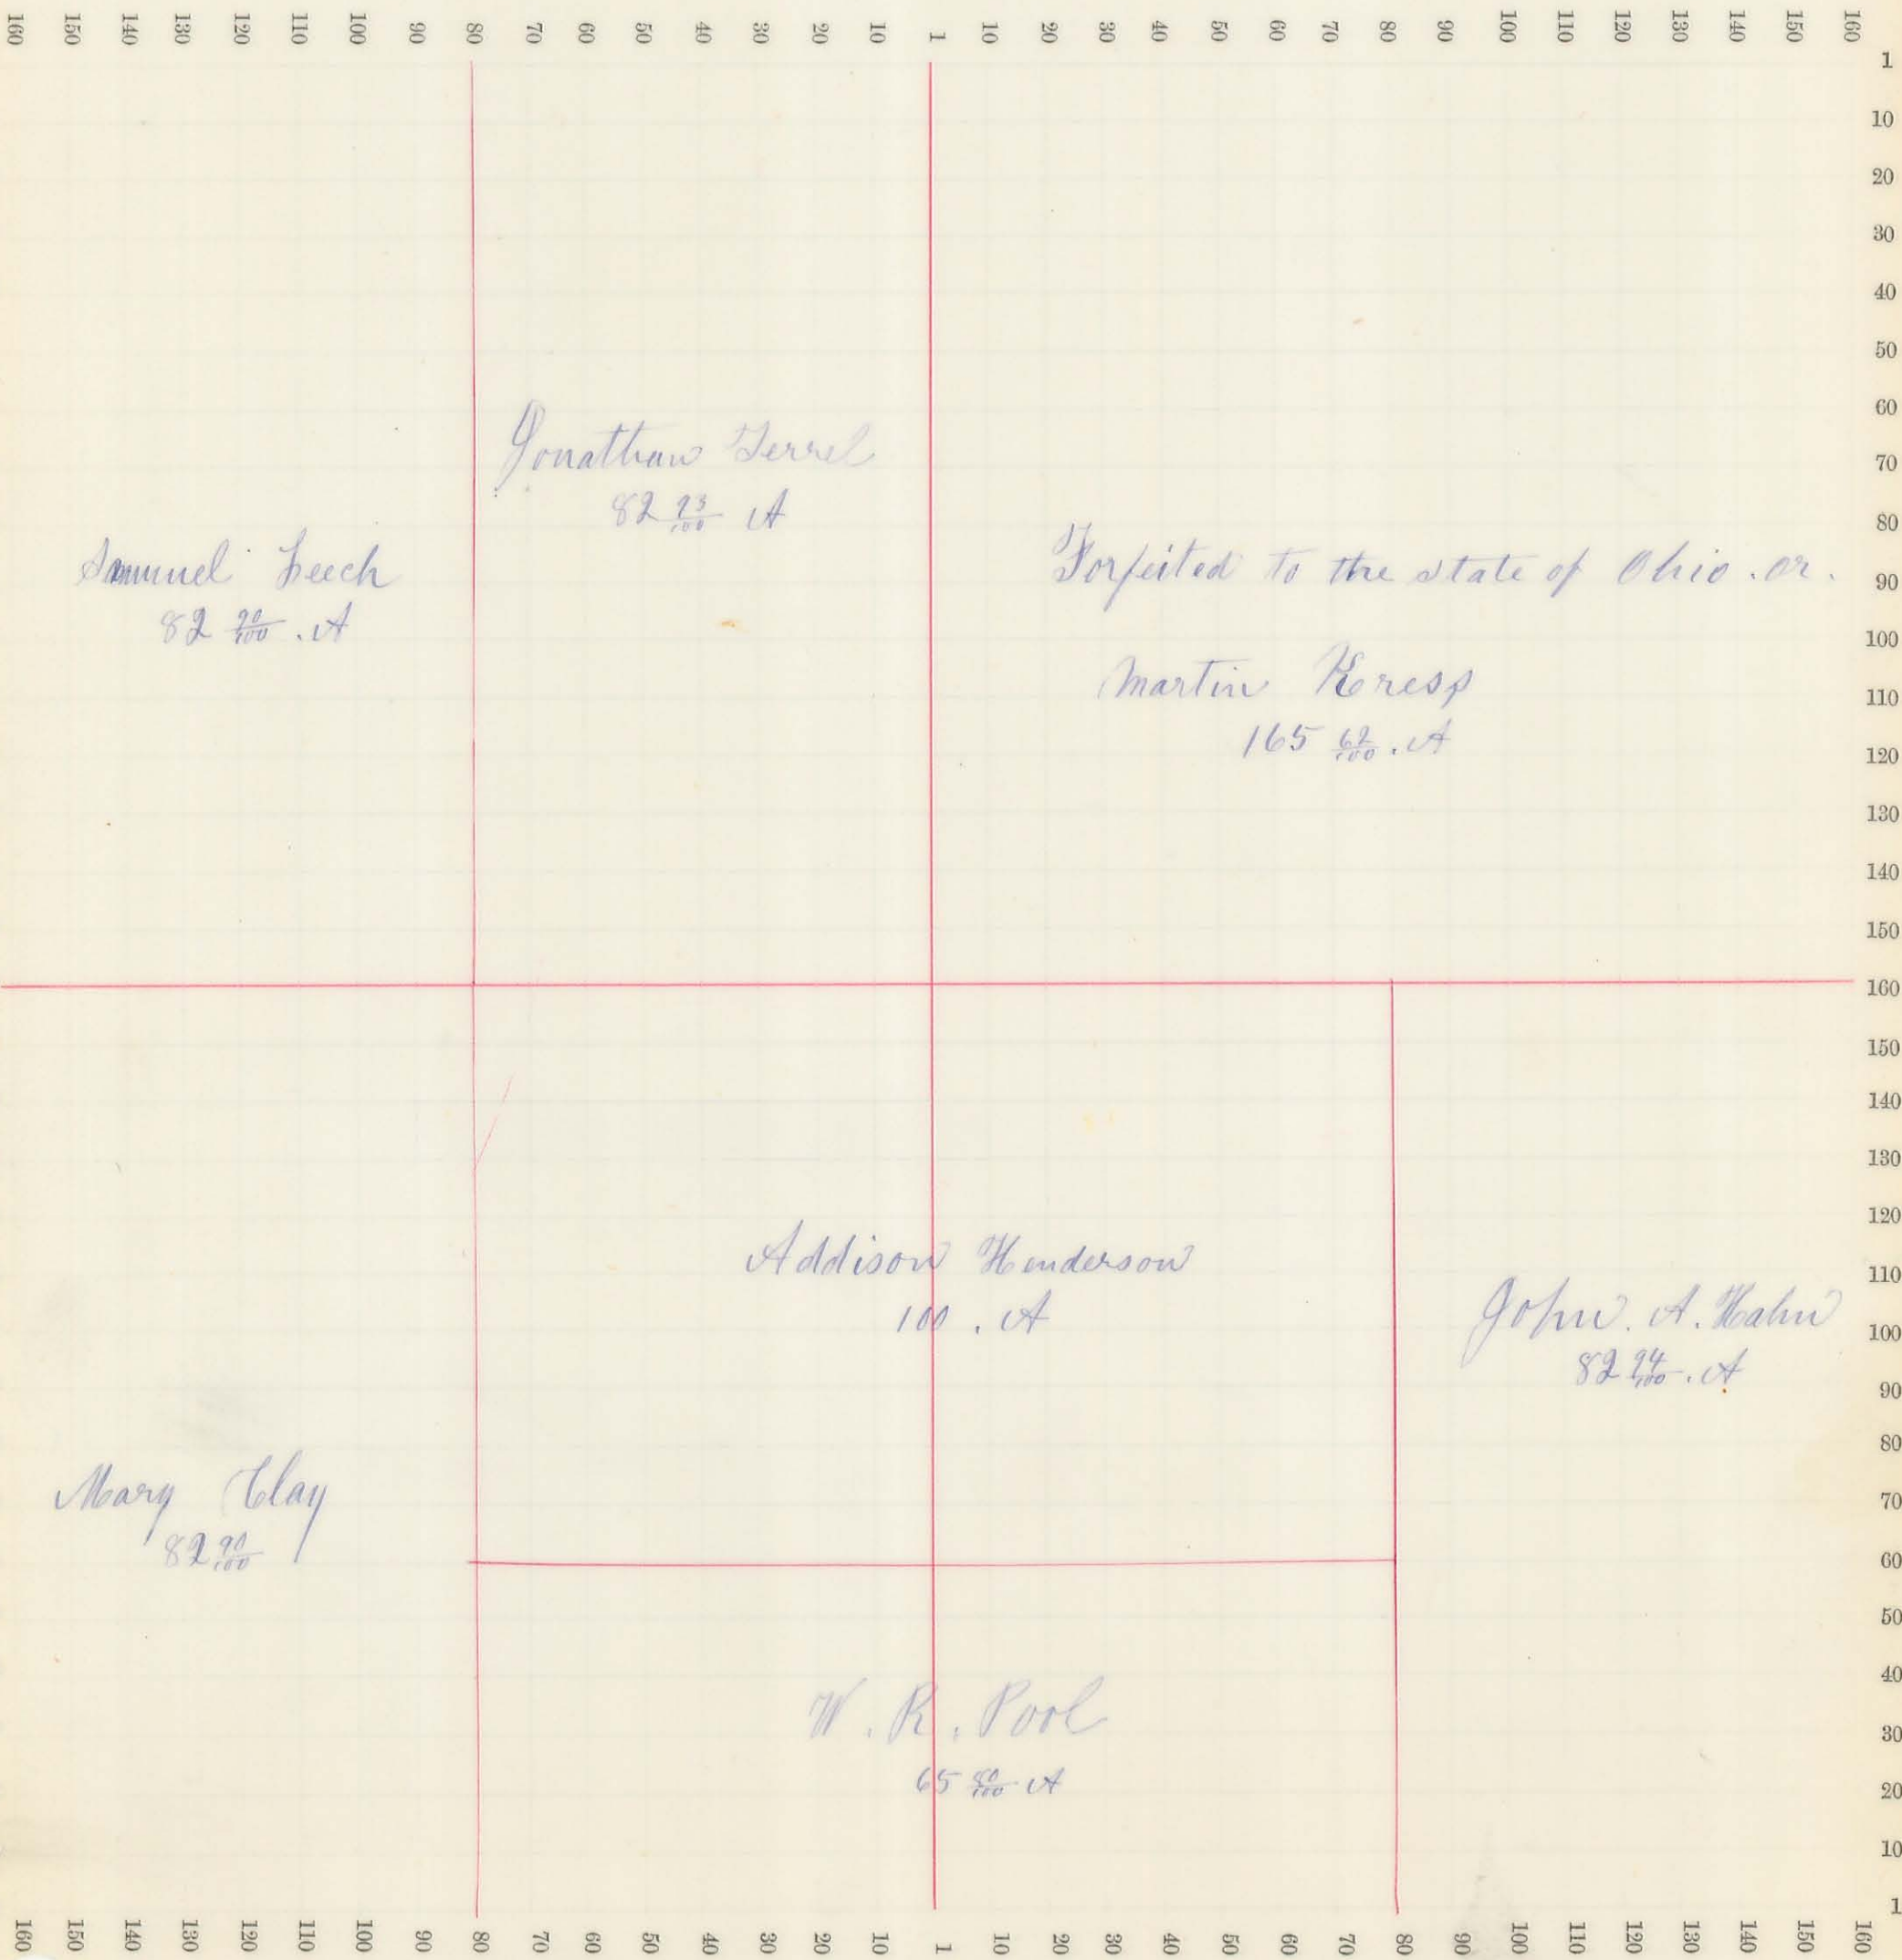

Samuel Beech
82 $\frac{20}{100}$ A

Jonathan Serrel
82 $\frac{23}{100}$ A

Forfeited to the state of Ohio, or.

Martin Keresp
165 $\frac{6}{100}$ A

Addisow Henderson
100 A


John A. Kahan
82 $\frac{24}{100}$ A

Mary Clay
82 $\frac{20}{100}$ A

W. R. Pool
65 $\frac{8}{100}$ A

J.S. R. 13, N. R. 2

Sec. No. 17 Scale 32 R. to an inch, or 10 to a space.

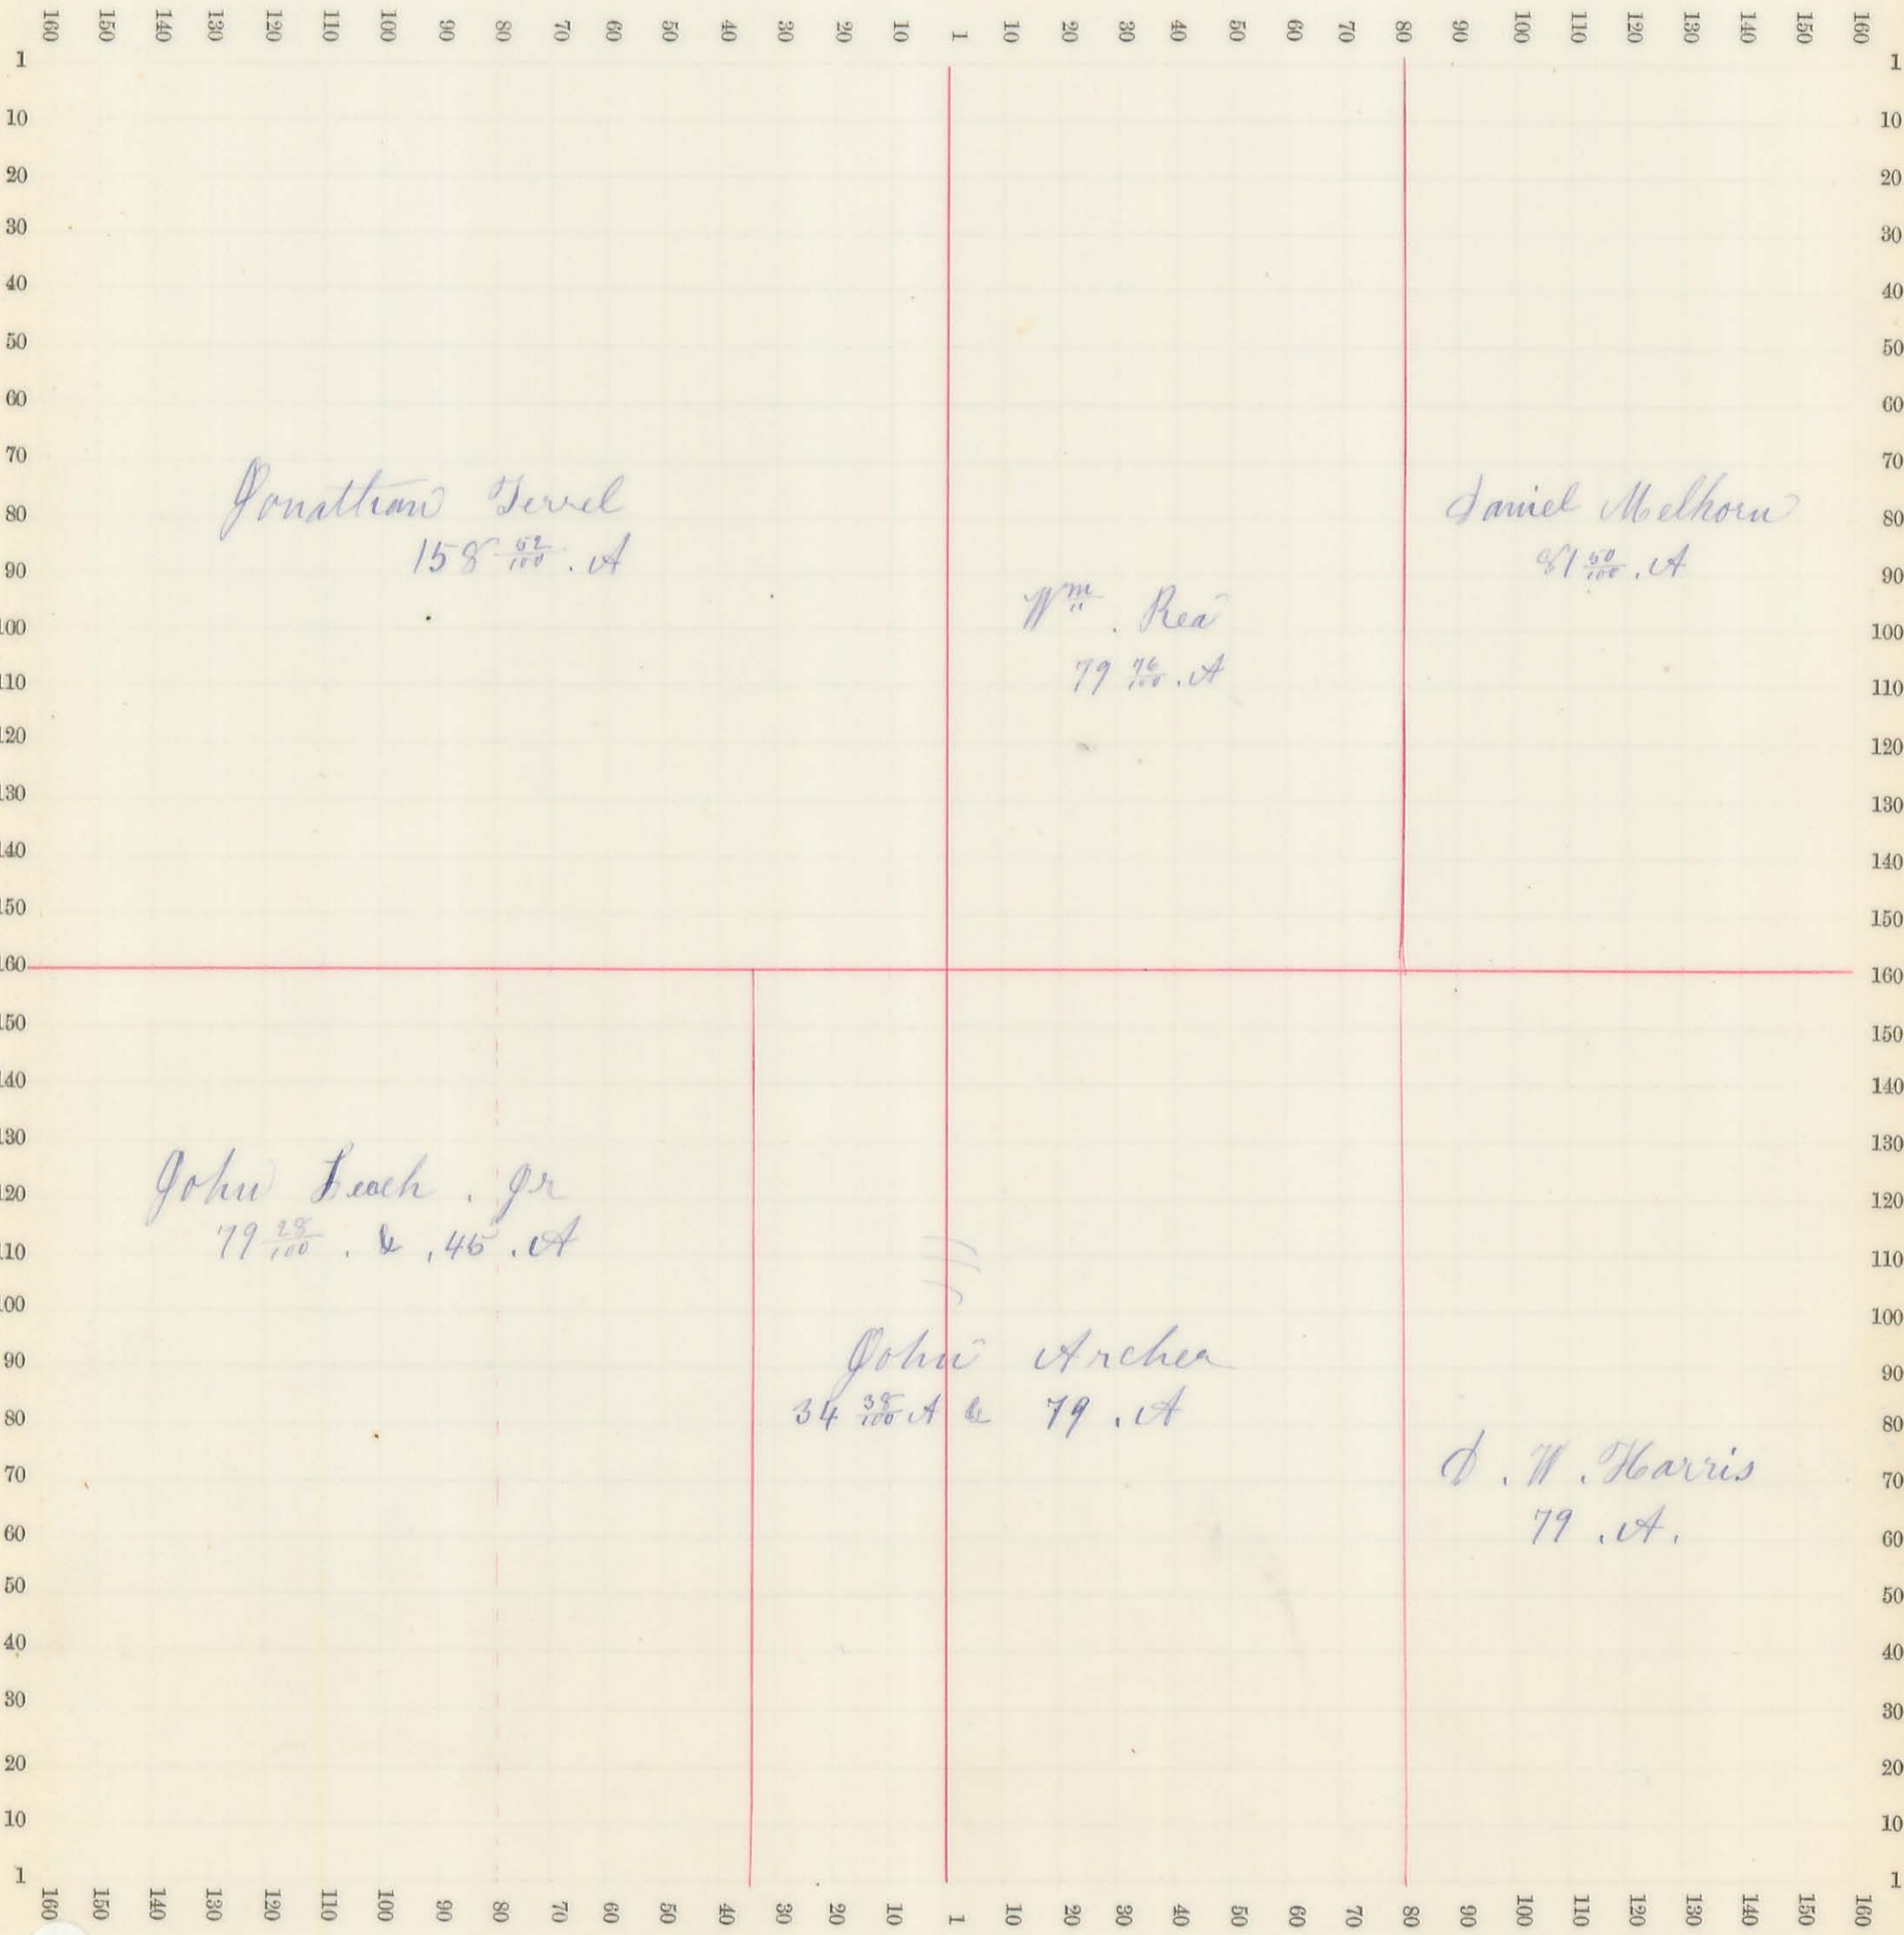

Jonathan Devel
158 $\frac{92}{100}$ A

Samuel Melhorn
81 $\frac{50}{100}$ A

W^m. Rea
79 $\frac{76}{100}$ A


John Beach, Jr
79 $\frac{28}{100}$ A & 46 A

John Archer
34 $\frac{38}{100}$ A & 79 A

D. W. Harris
79 A


G. B. R. 13. Mar. 18

Trac Sec. No. 18 Scale 32 R. to an inch, or 10 to a space.

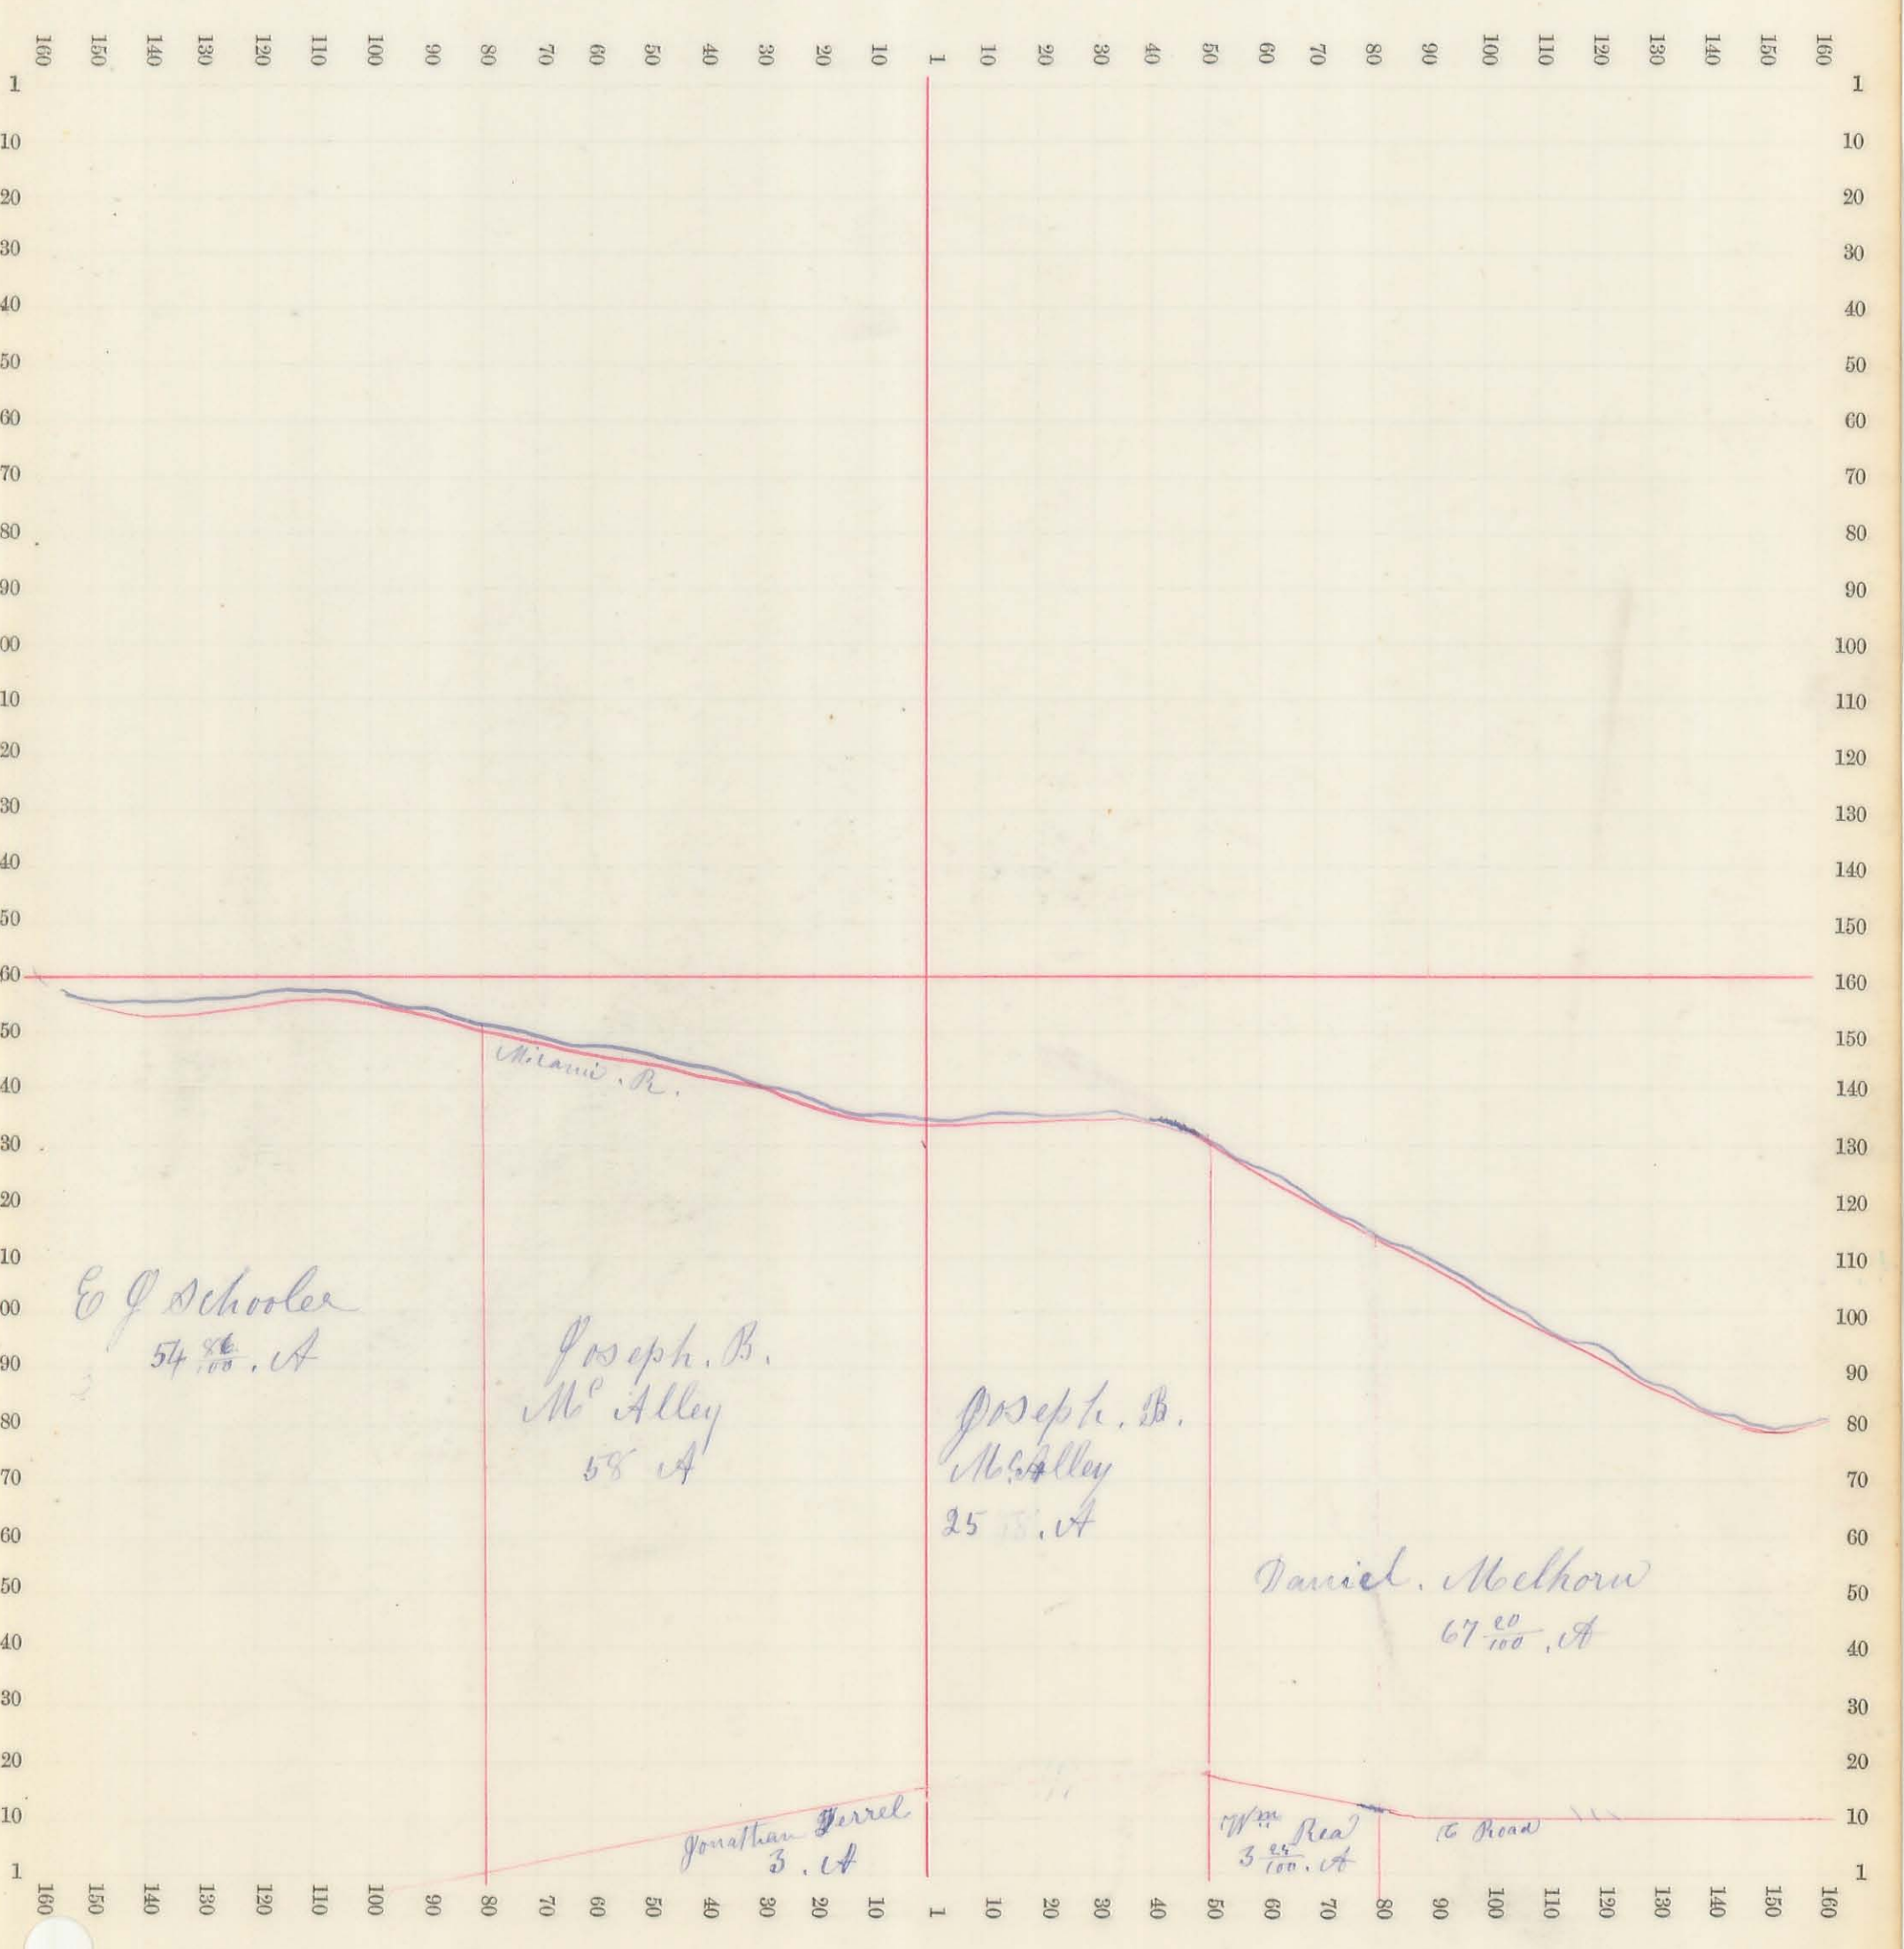


D.S. R. 13, M., R. A

Sec. No. 22 Scale 32 R. to an inch, or 10 to a space.

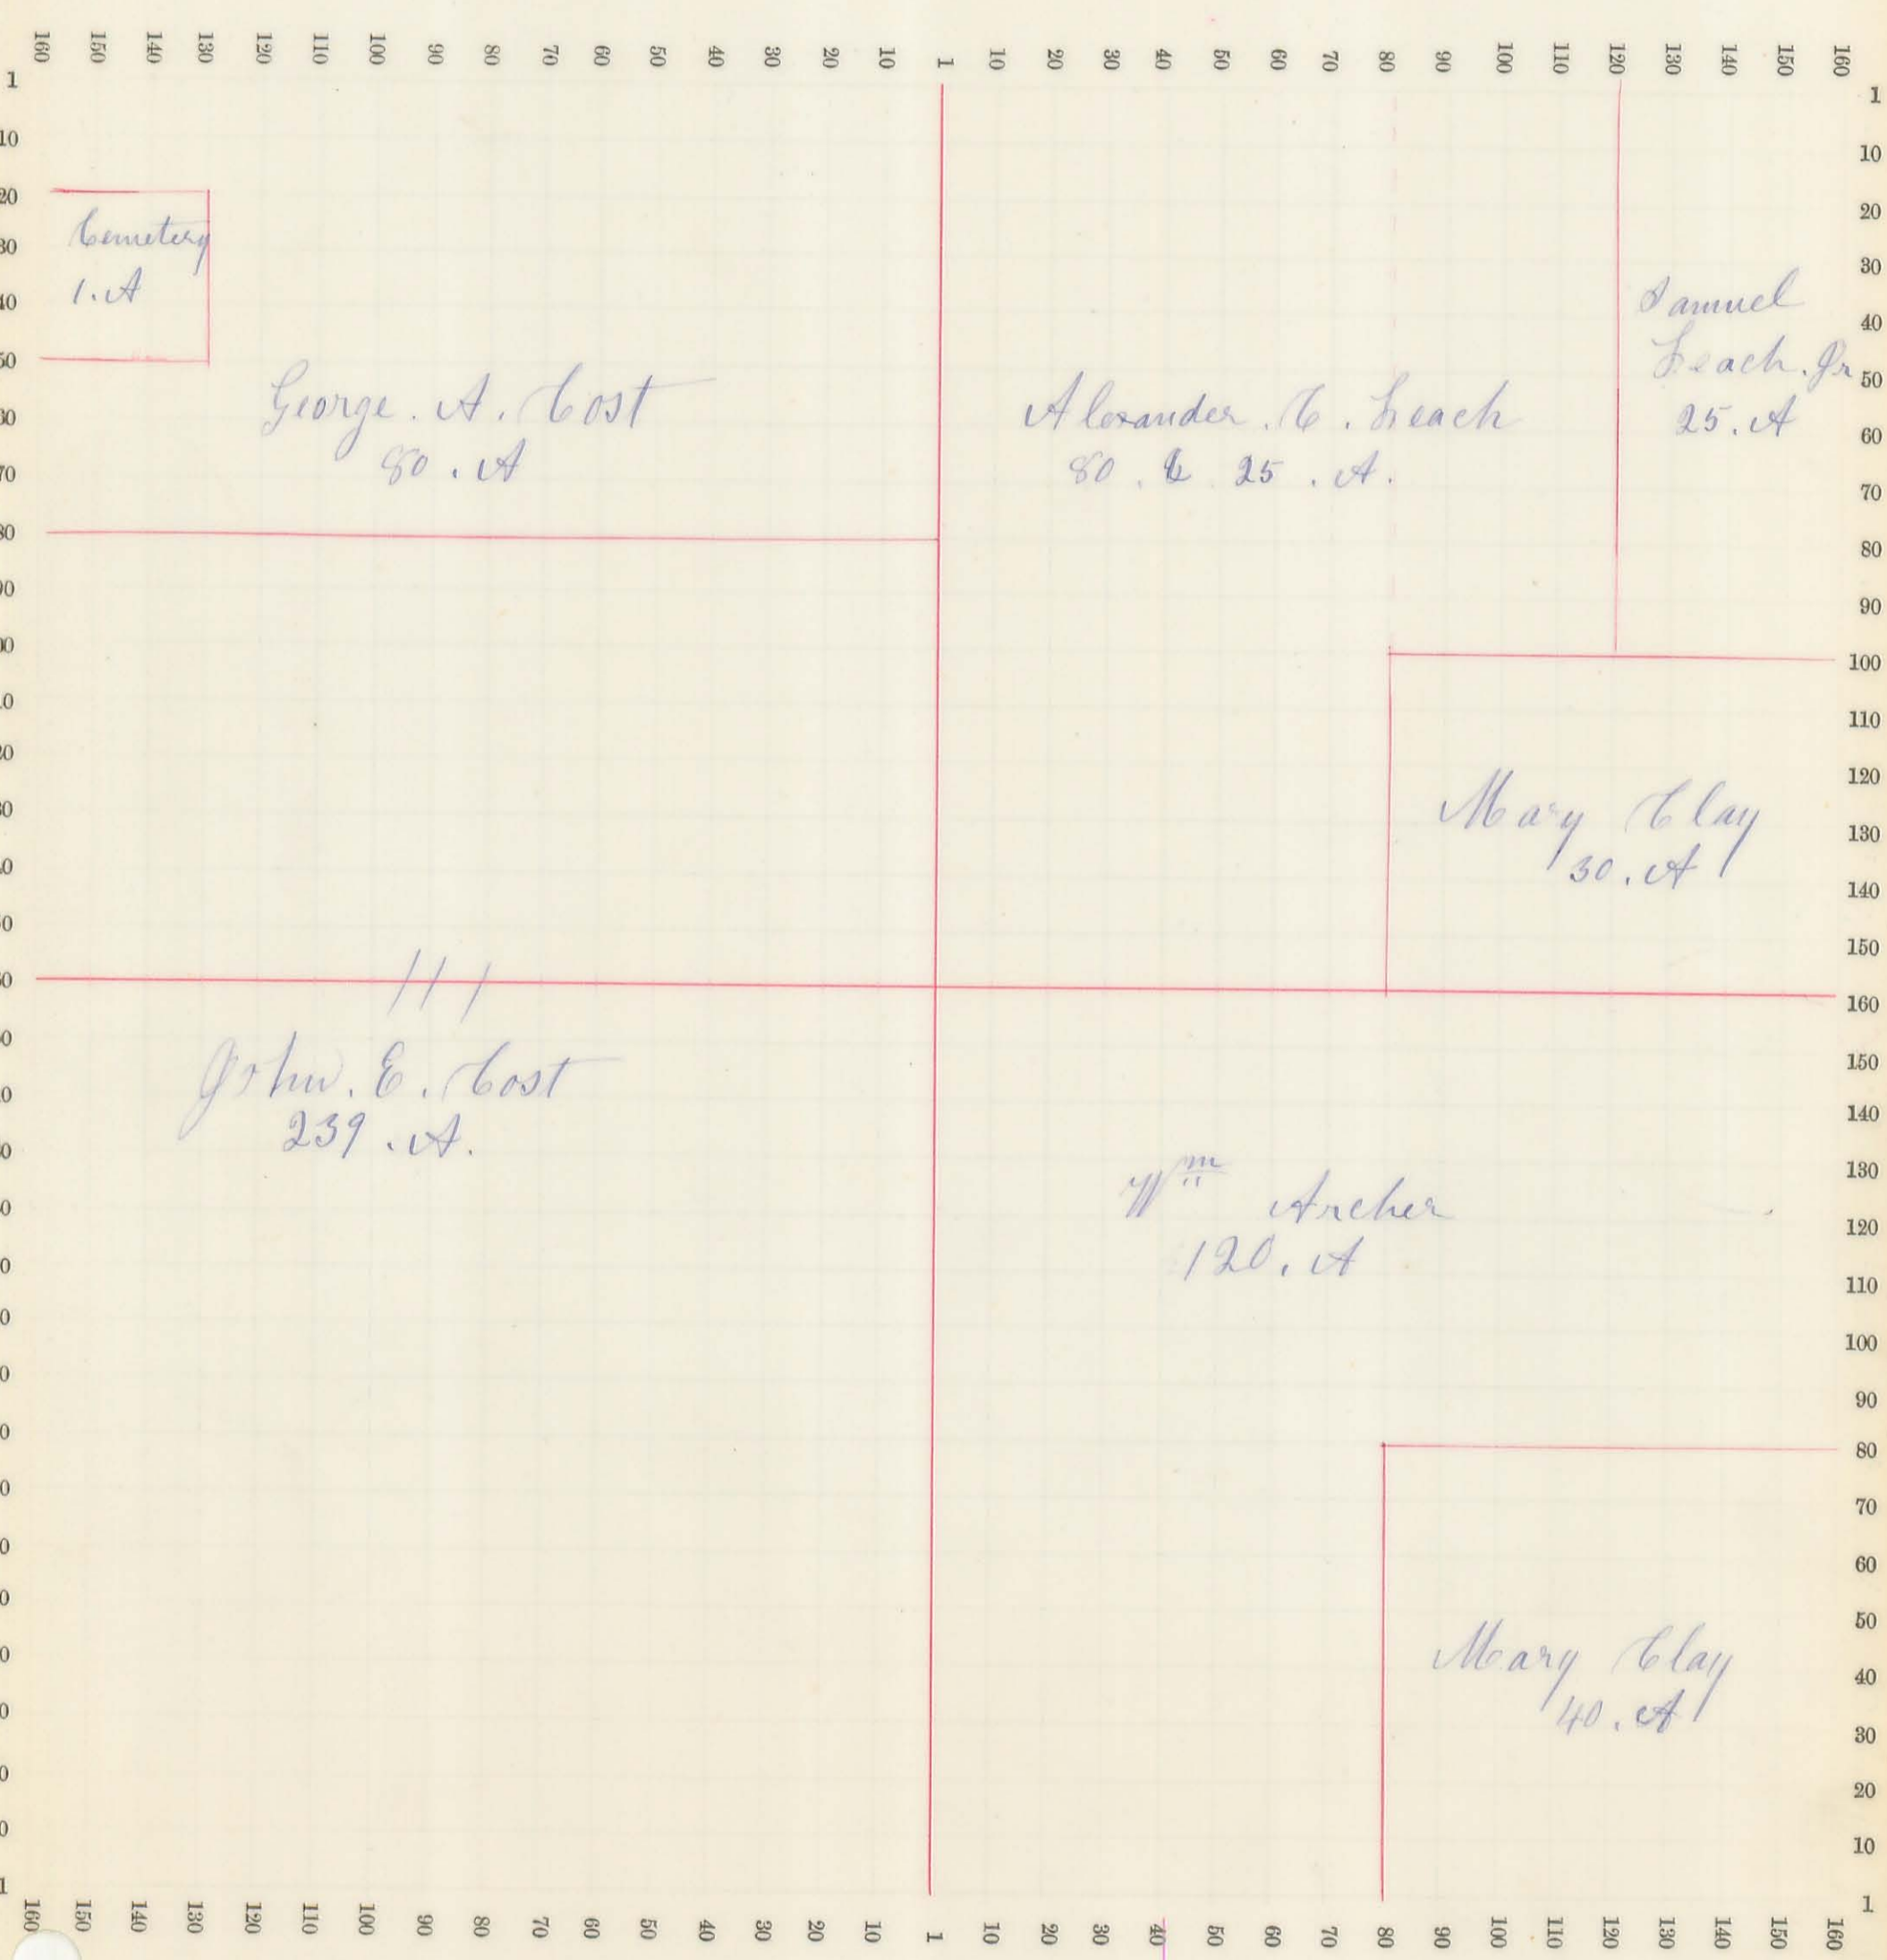


T.S. R. 13. M. R. S

Sec. No. 23 Scale 32 R. to an inch, or 10 to a space.

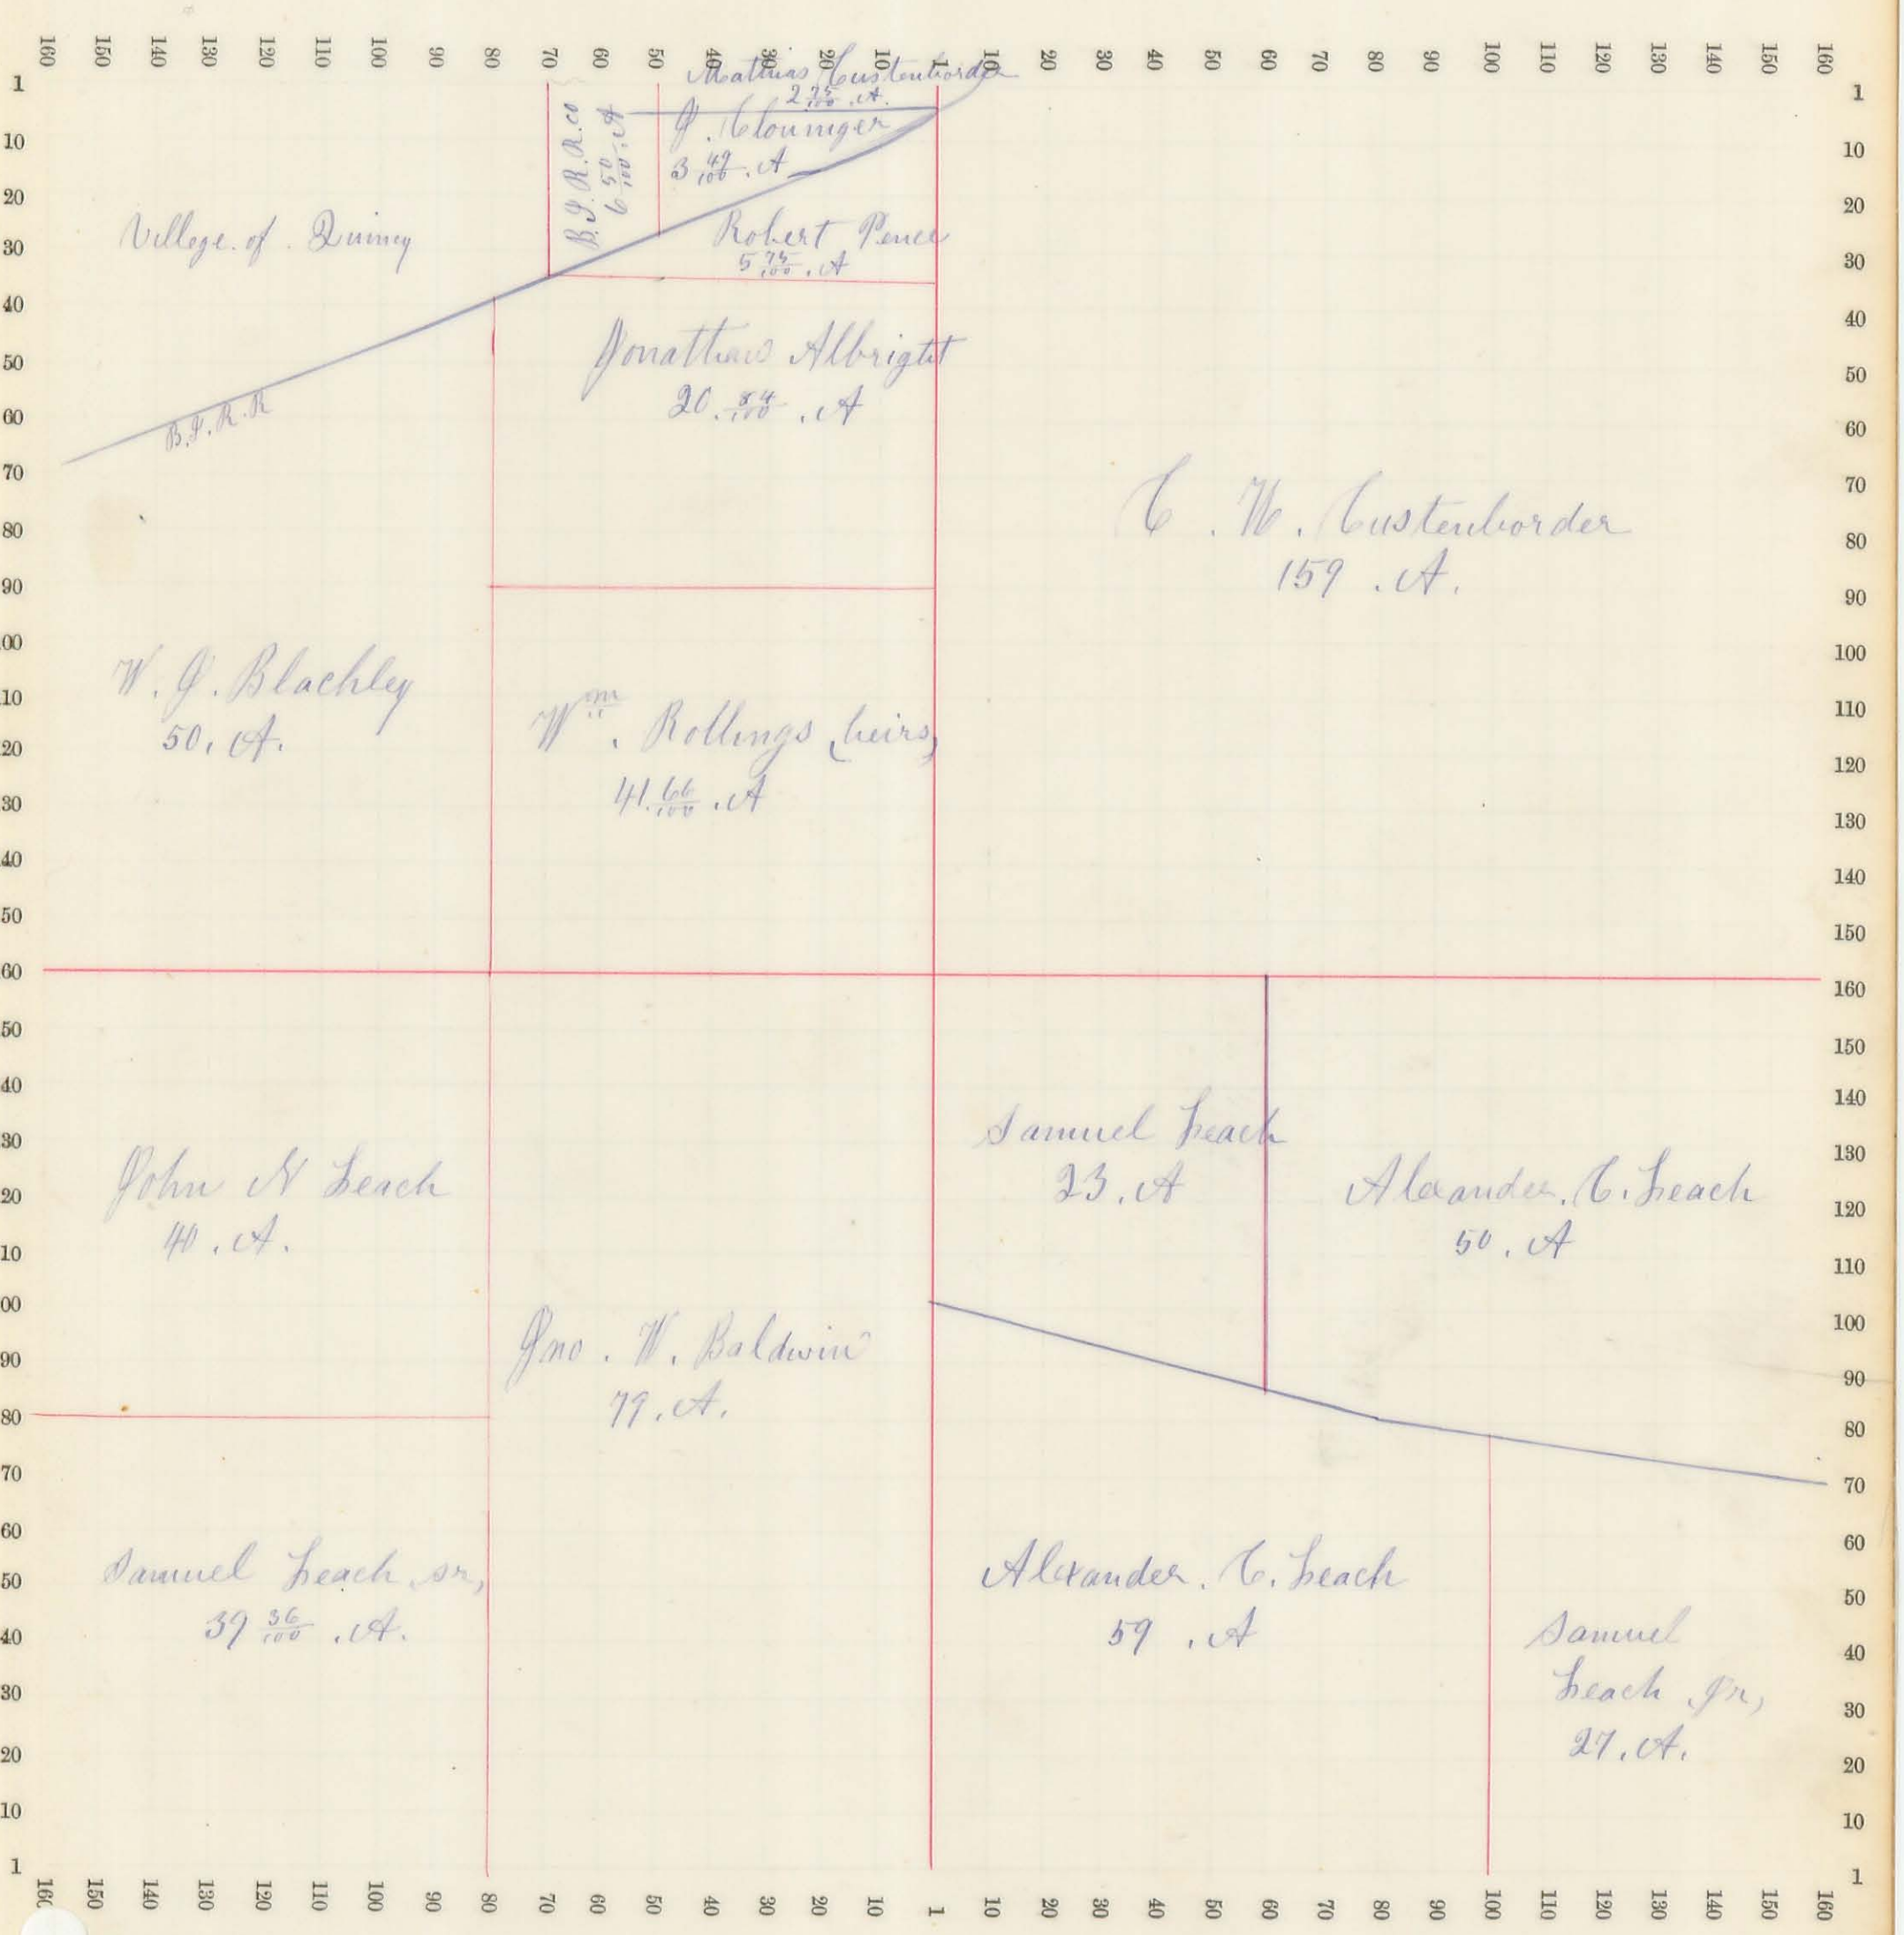


T. S. R. 13, M. R. D

Trac Sec. No. 24 Scale 32 R. to an inch, or 10 to a space.

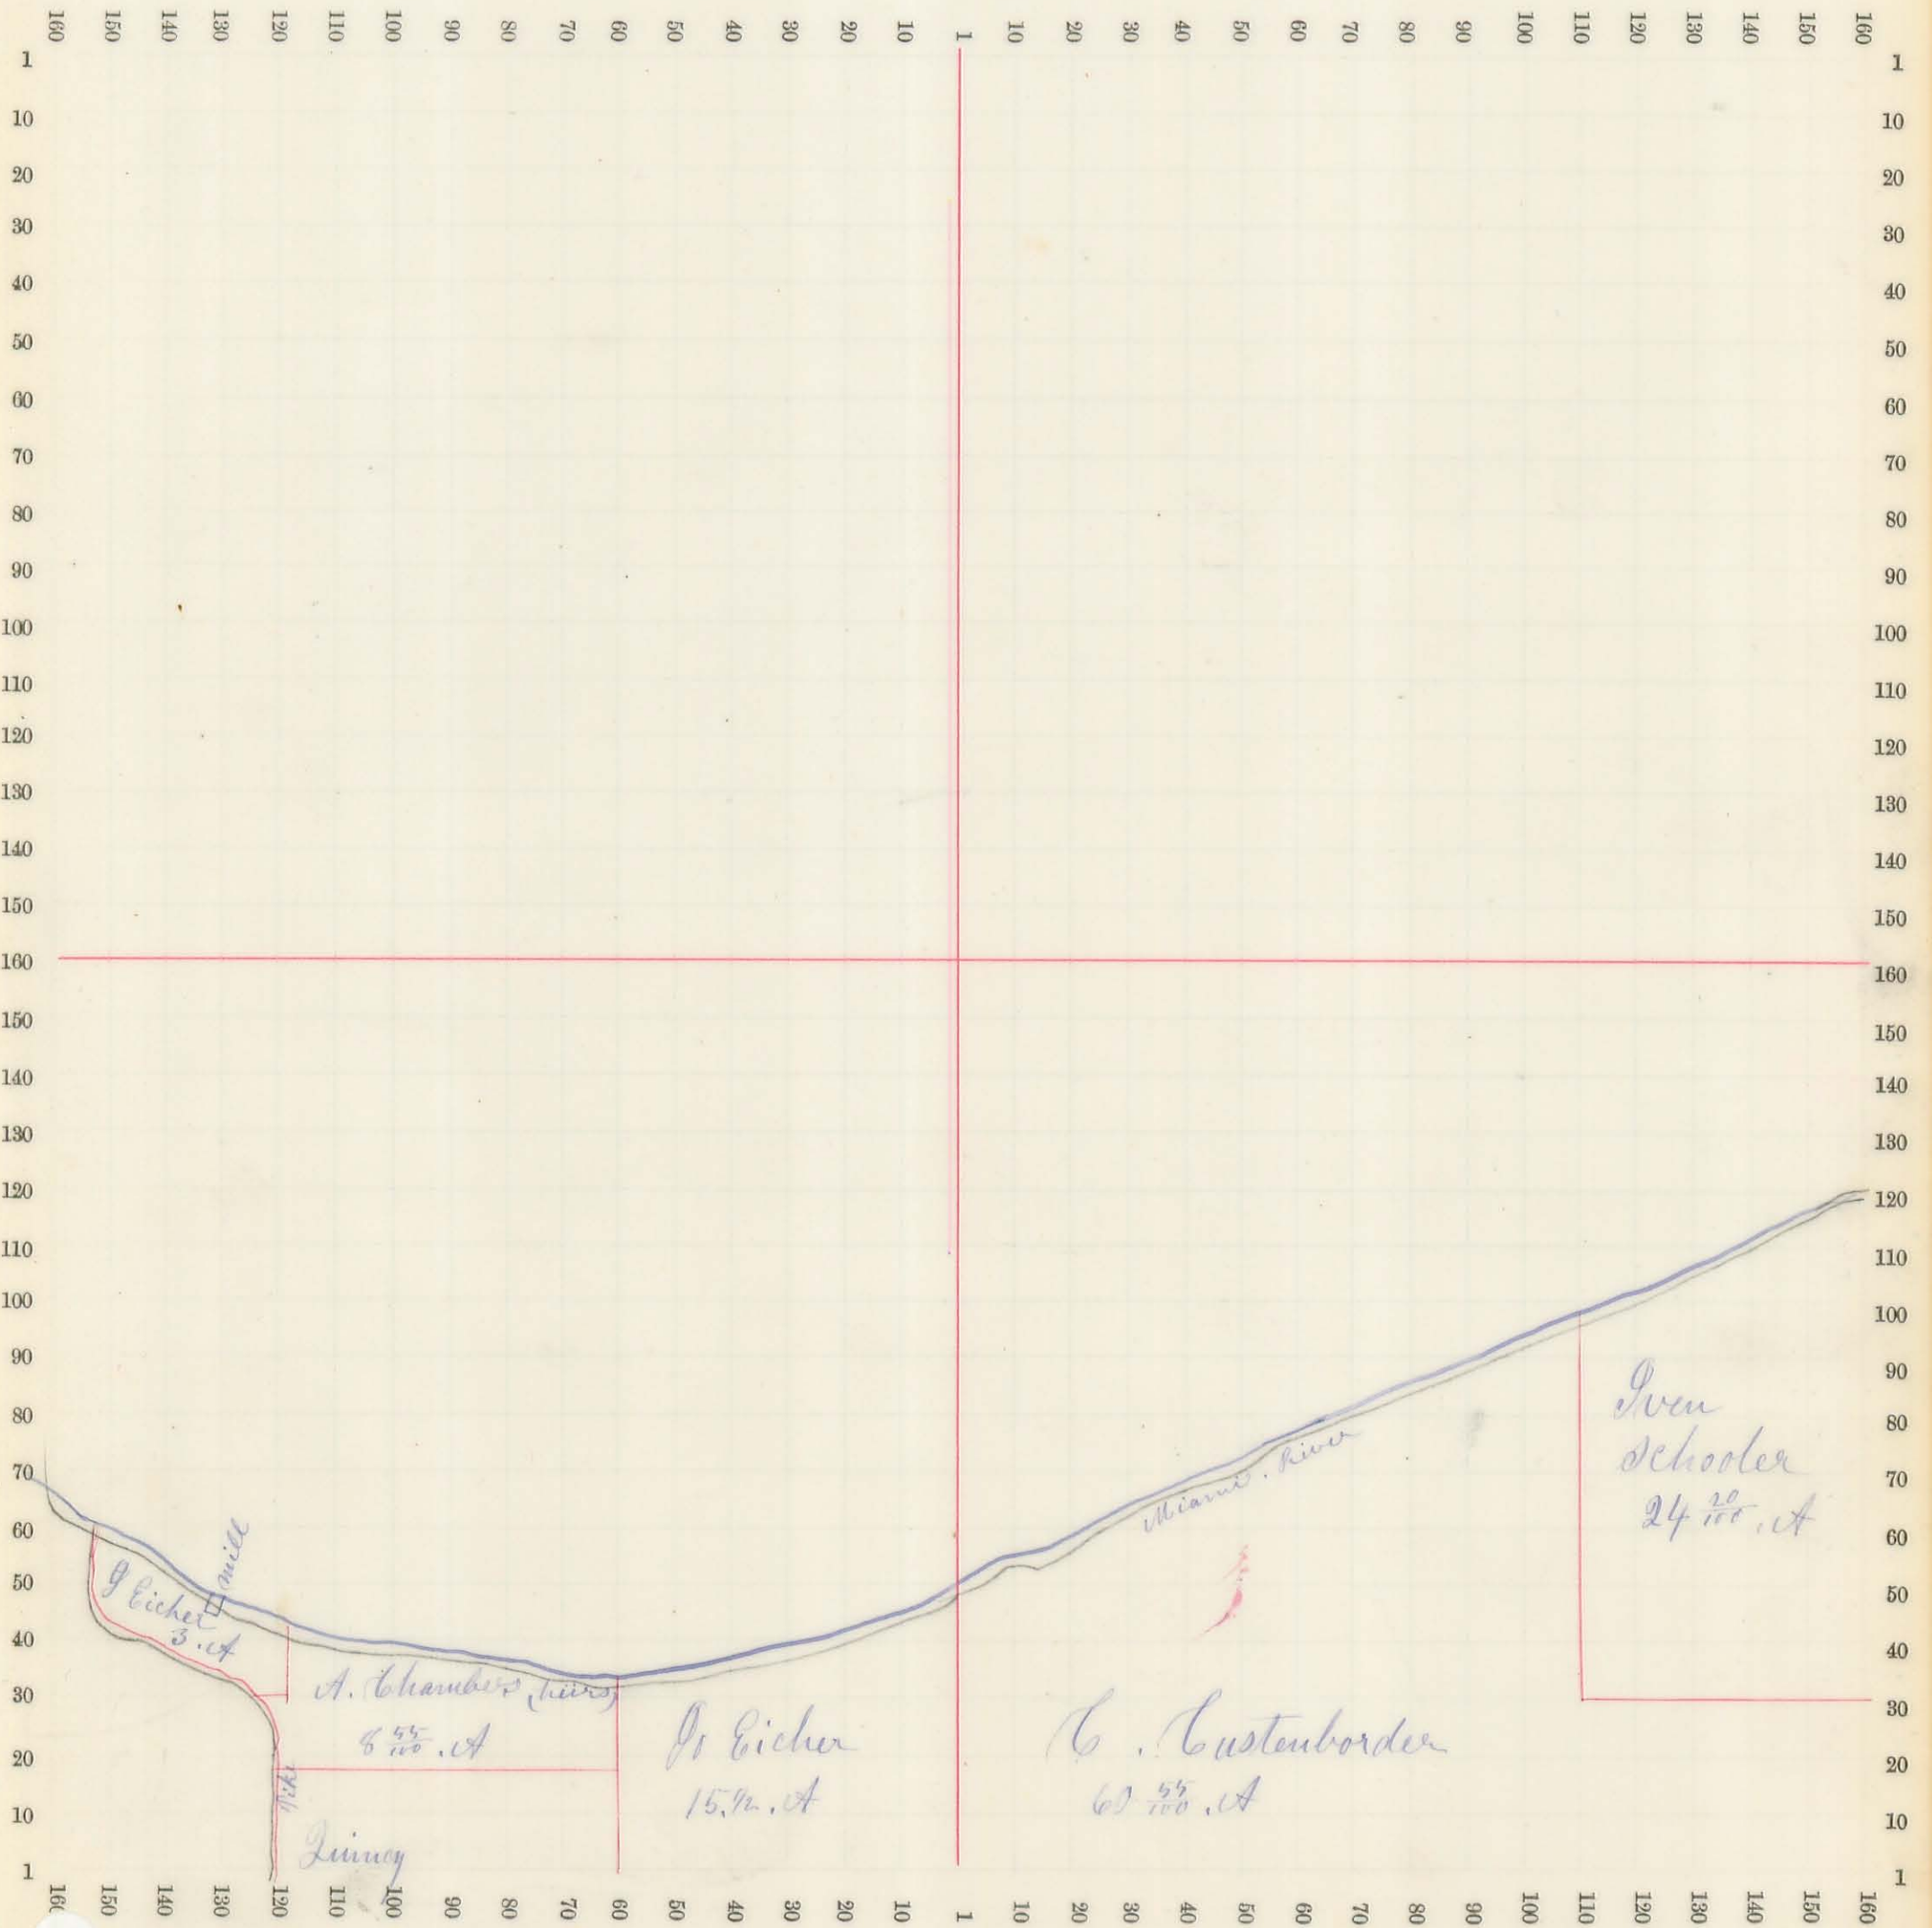


J.S.R. 13, M.R.D

Sec. No. 28 Scale 32 R. to an inch, or 10 to a space.

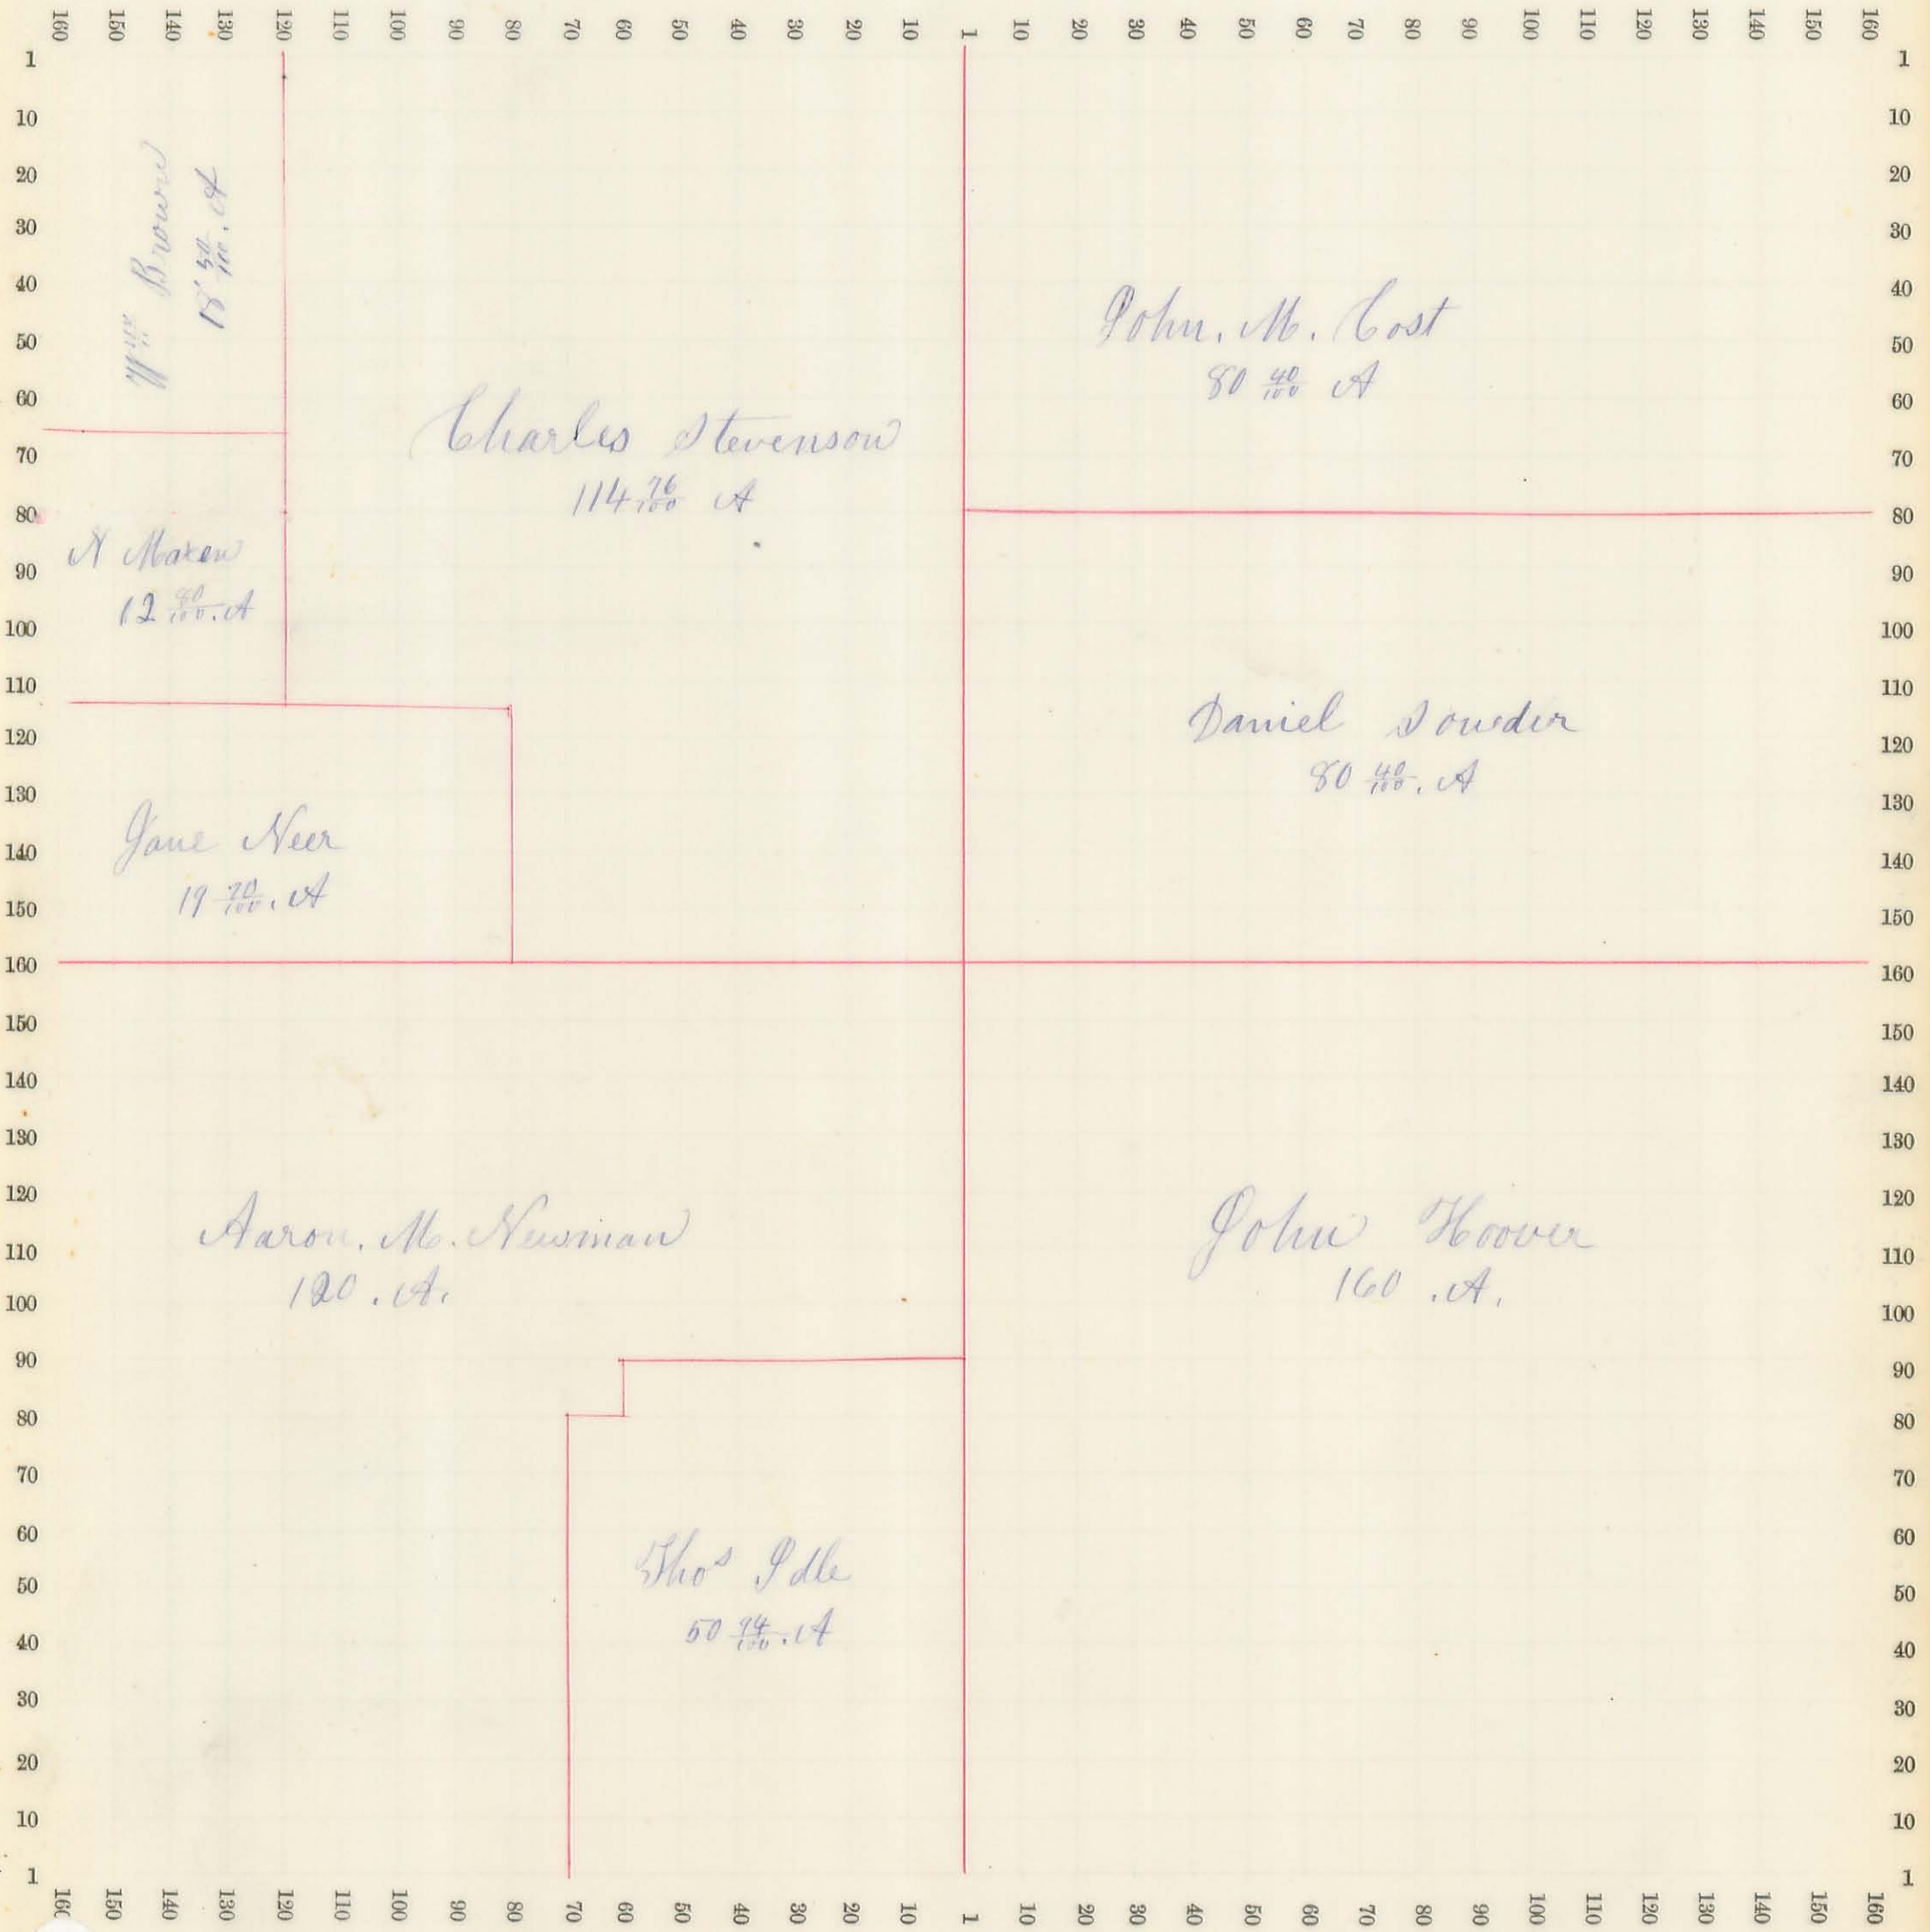

T.3. R.13. N. R. 1

Sec. No. 29 Scale 32 R. to an inch, or 10 to a space.

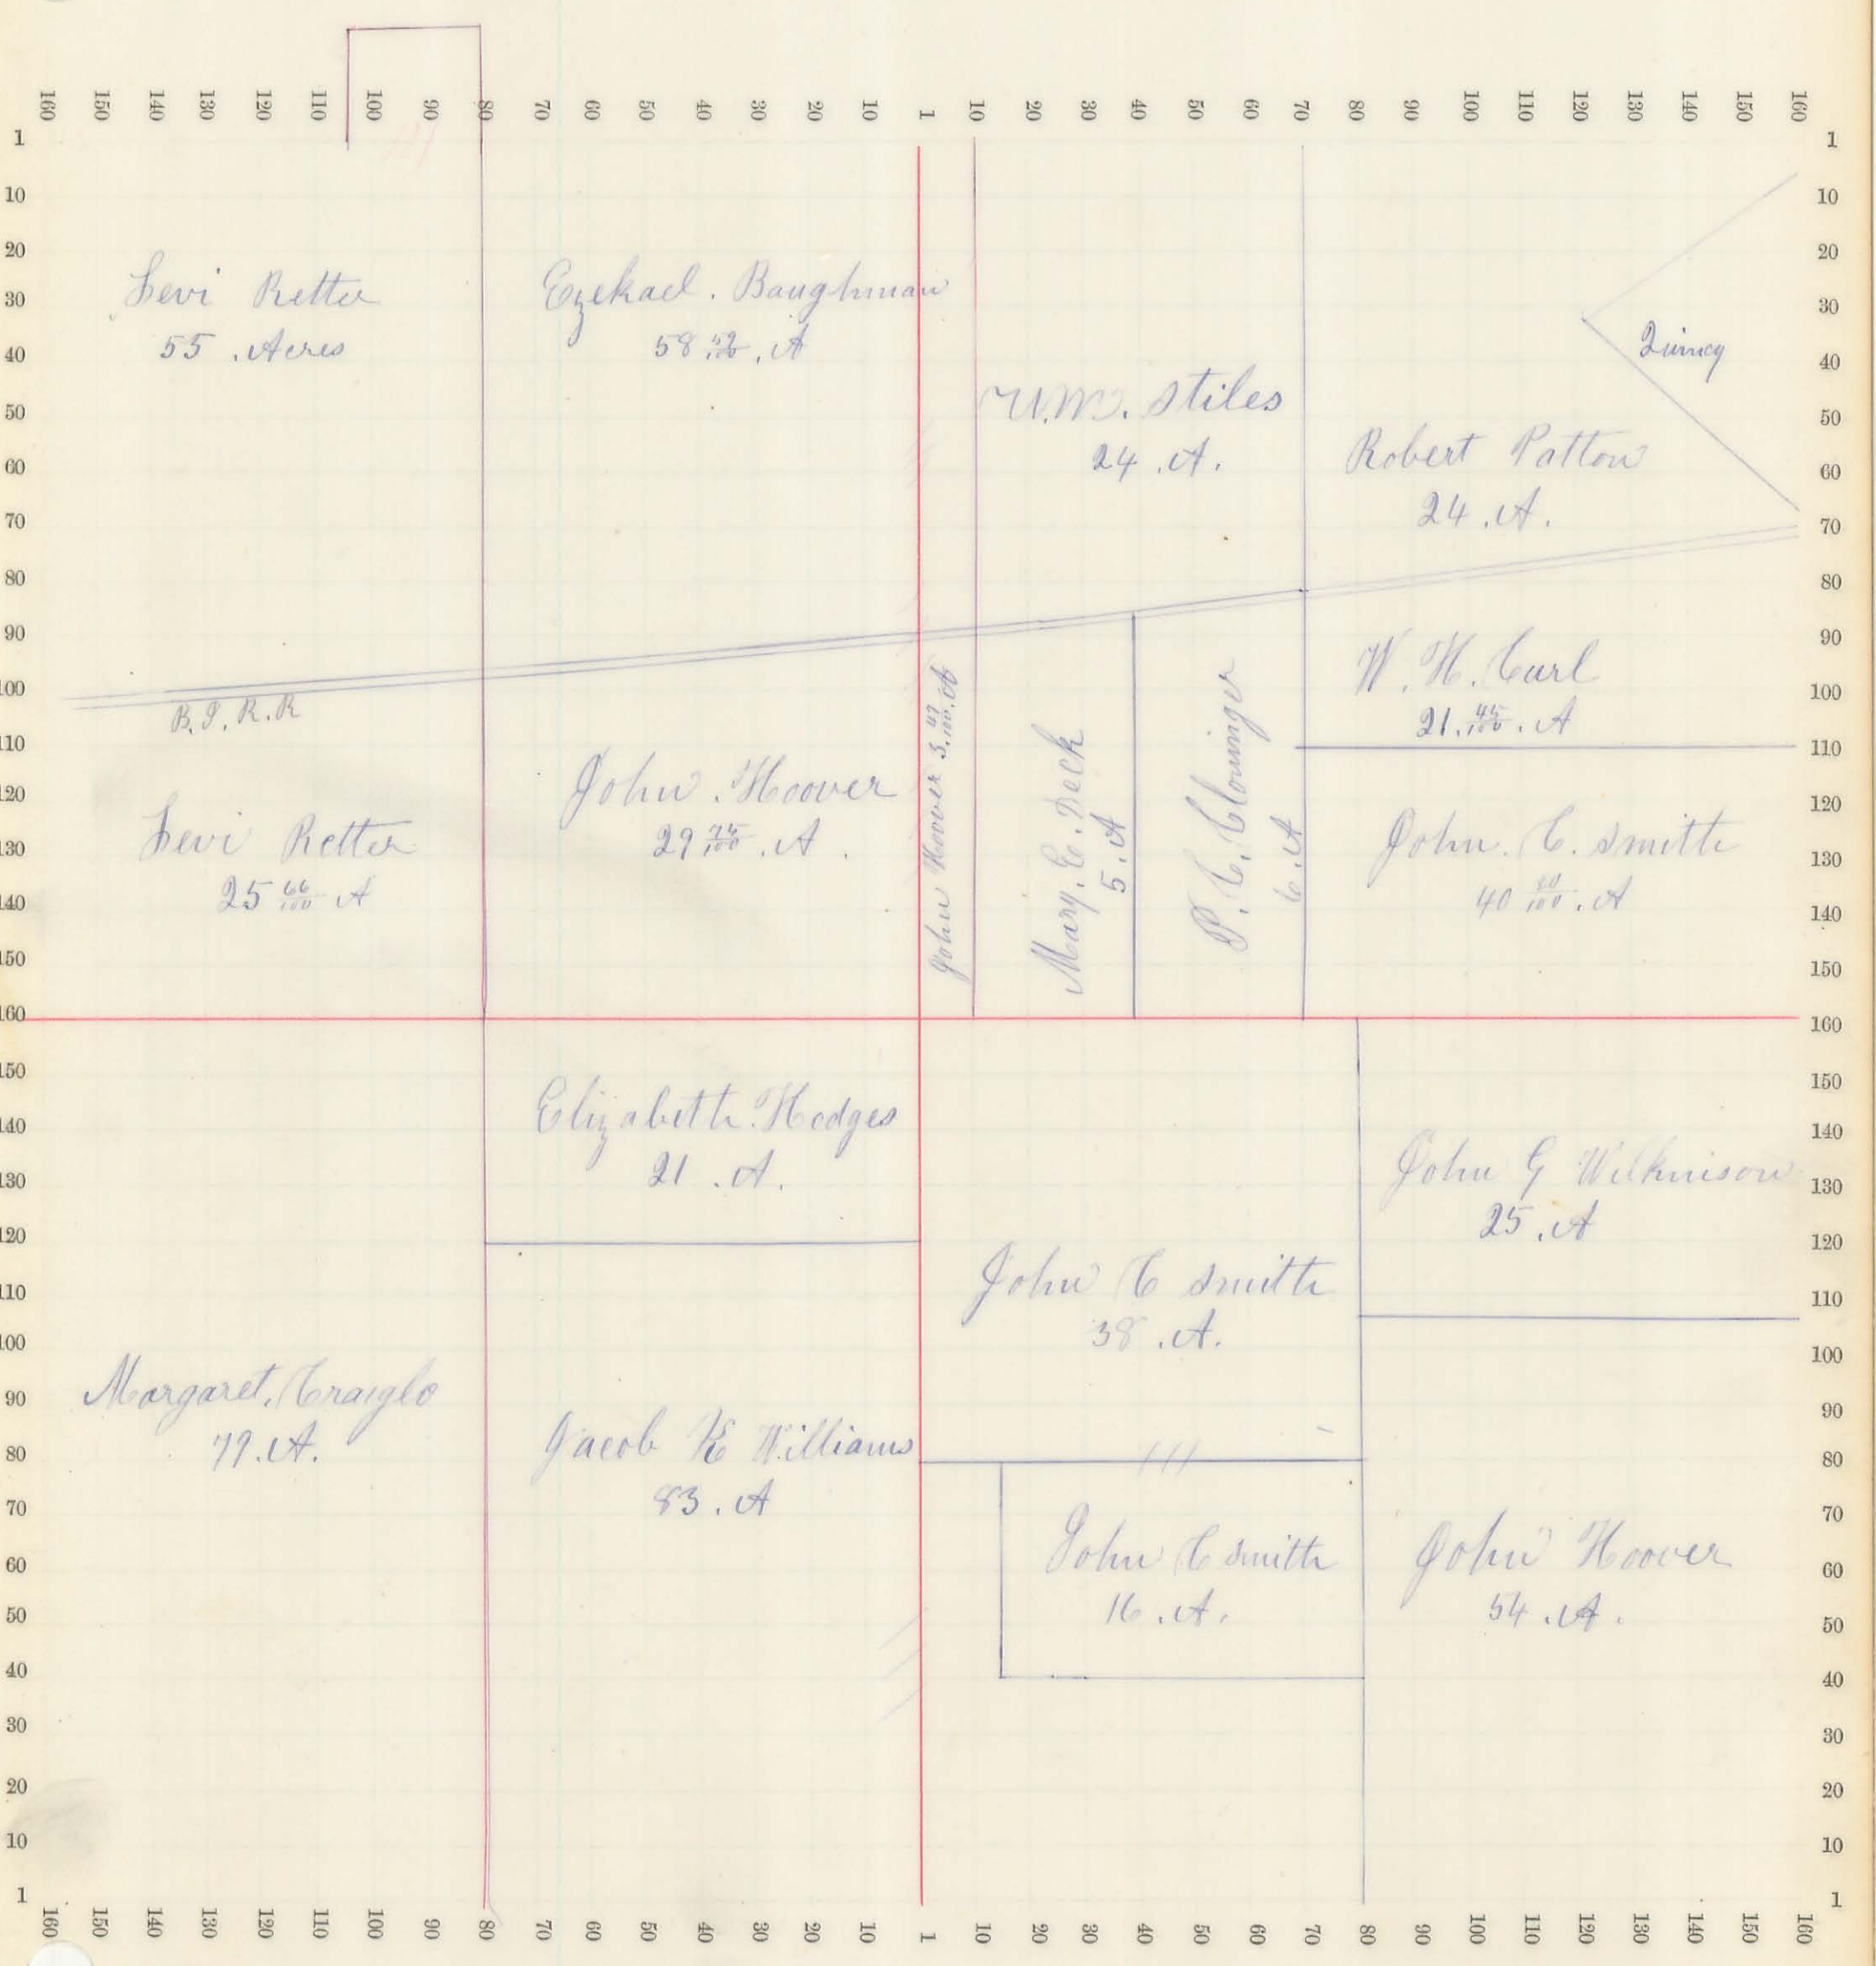

Sewi Rutter
55 Acres

Ezekiel Baughman
58.75 A.

Wm. Stiles
24 A.

Robert Pattow
24 A.

Dunoy

B.P.R.R.

Sewi Rutter
25.66 A.

John Hoover
29.75 A.

John Hoover 3.00 A.

Mary E. Deck
5 A.

P. C. Blouinger
6 A.

W. H. Carl
21.75 A.

John C. Smitte
40.50 A.

Elizabeth Hodges
21 A.

John G. Wilkinison
25 A.

John C. Smitte
38 A.

Margaret Coraglio
77 A.


Jacob K. Williams
43 A.

John C. Smitte
16 A.

John Hoover
54 A.


J. B. R. 13. M. R. D

Trac Sec. No. 31 Scale 32 R. to an inch, or 10 to a space.

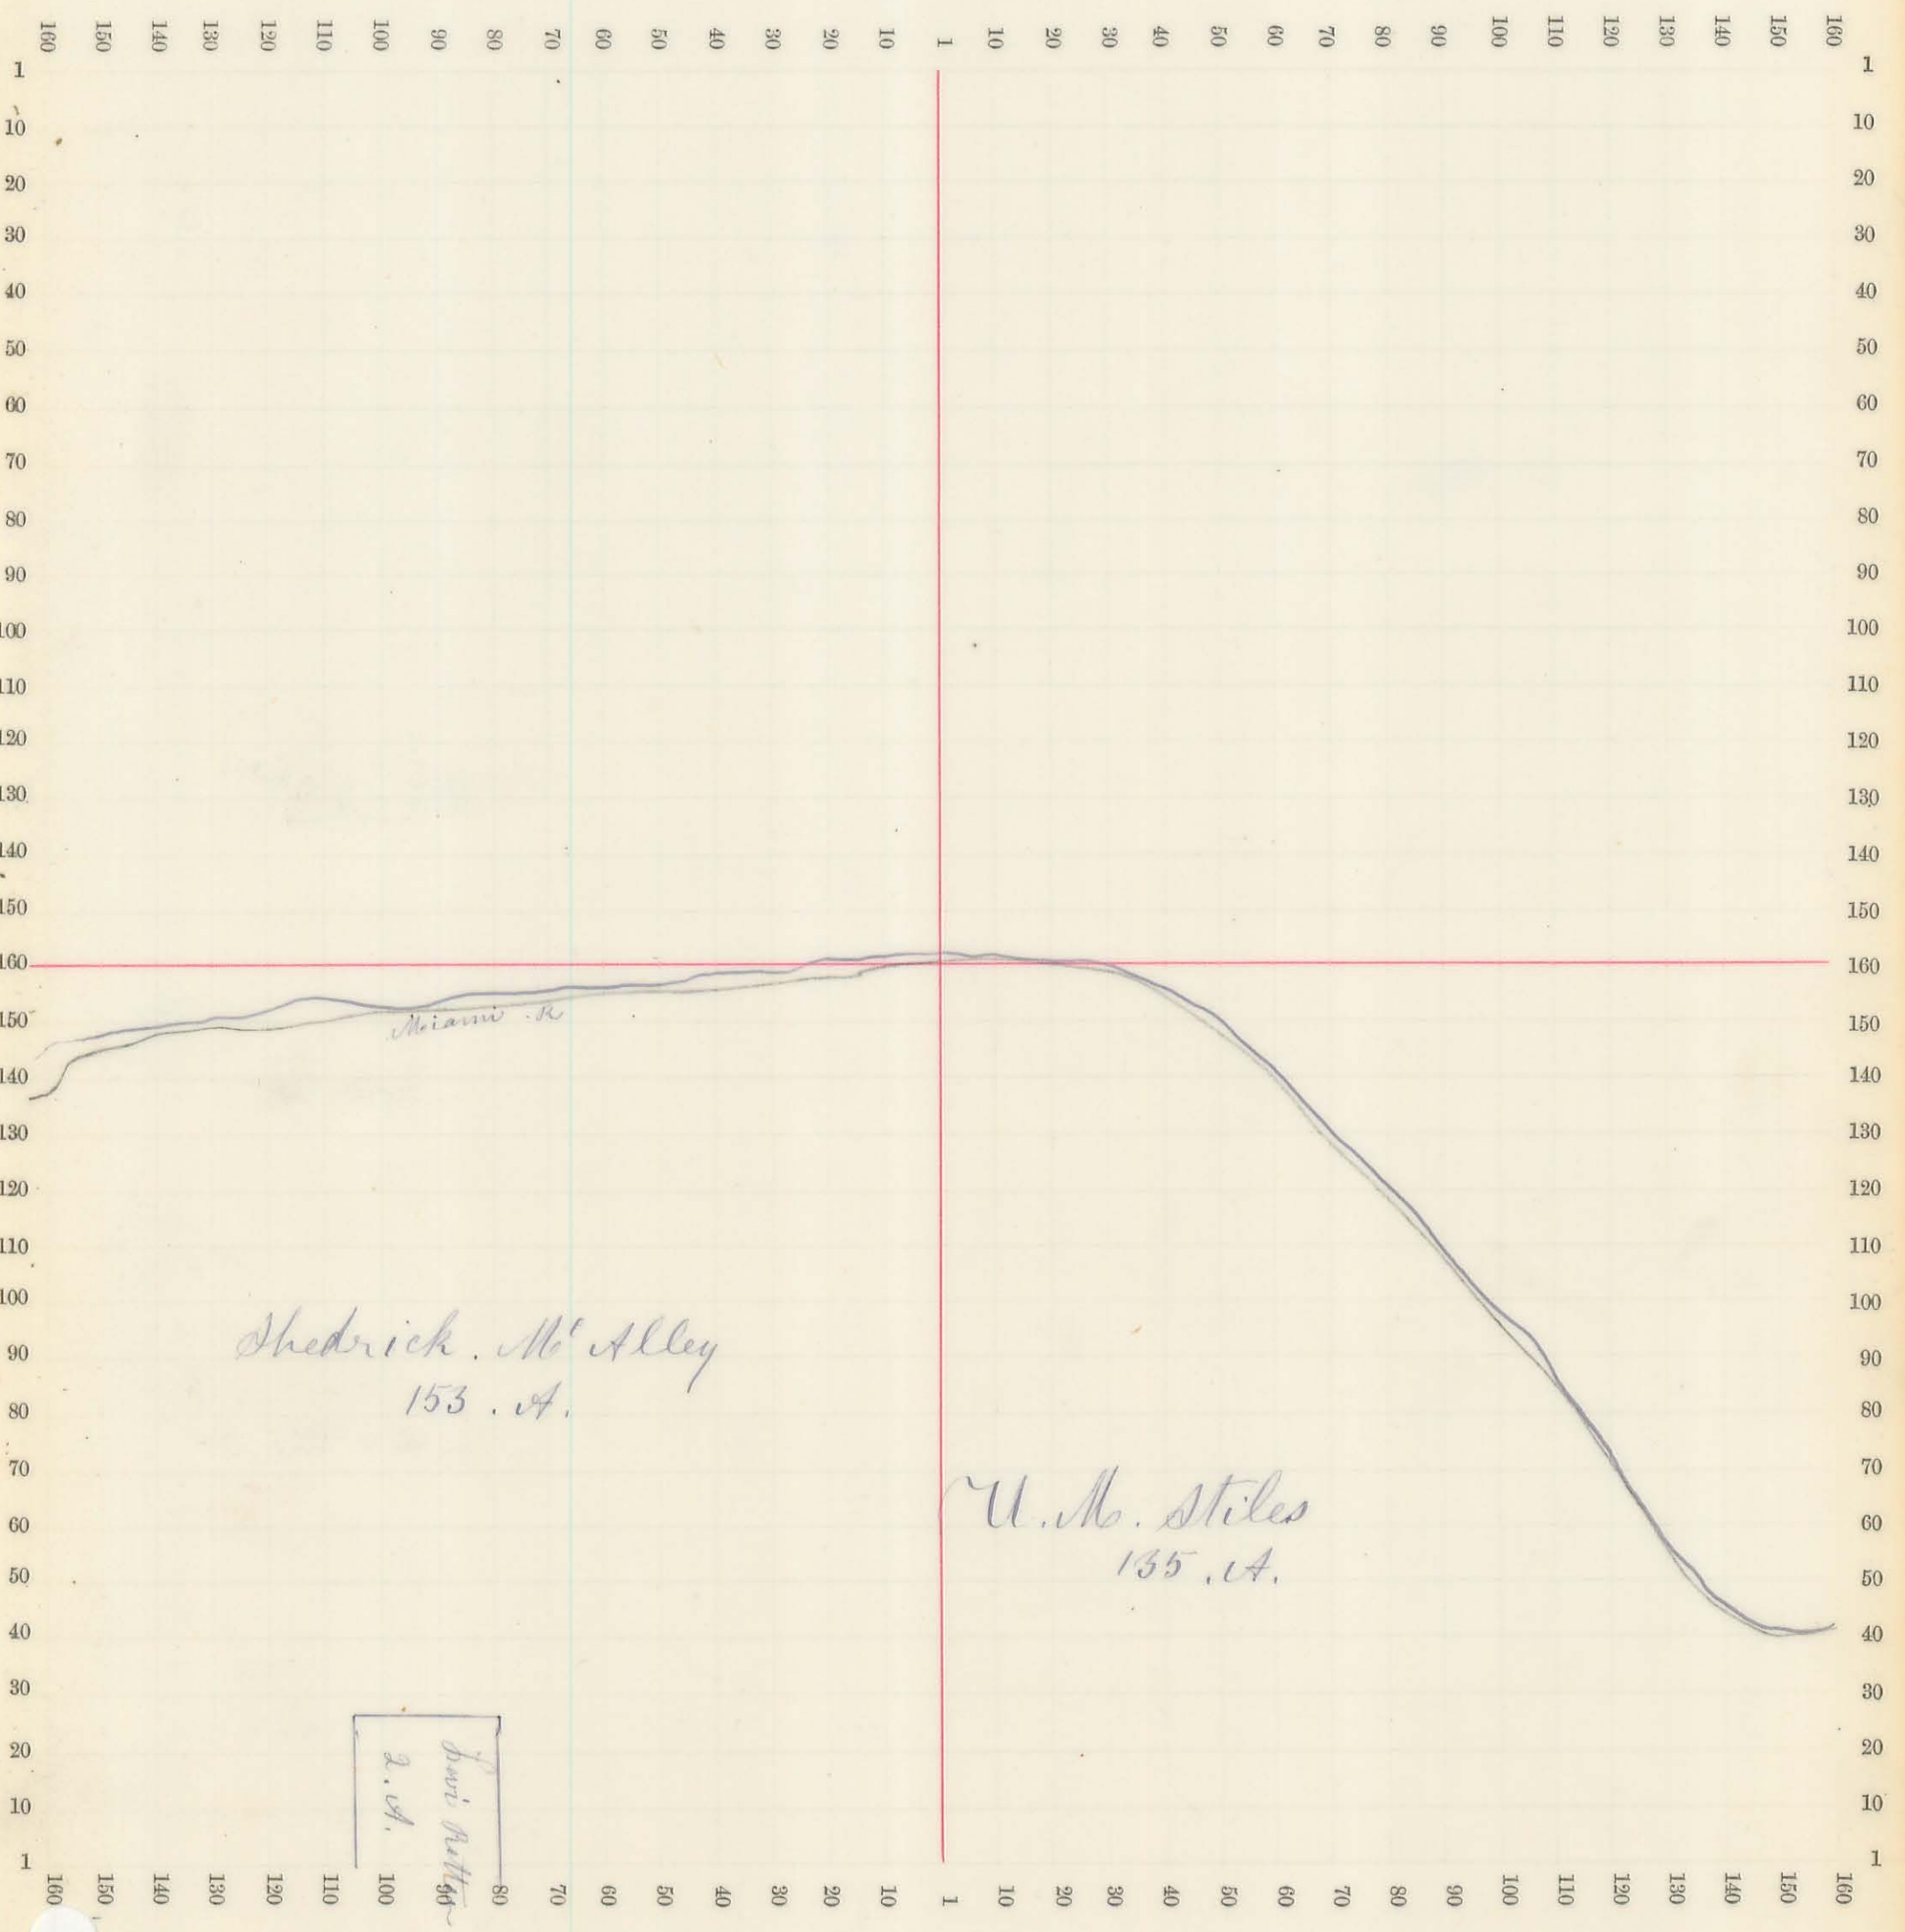


T. S. R. 13. M. R. D

Sec. No. 34 Scale 32 R. to an inch, or 10 to a space.

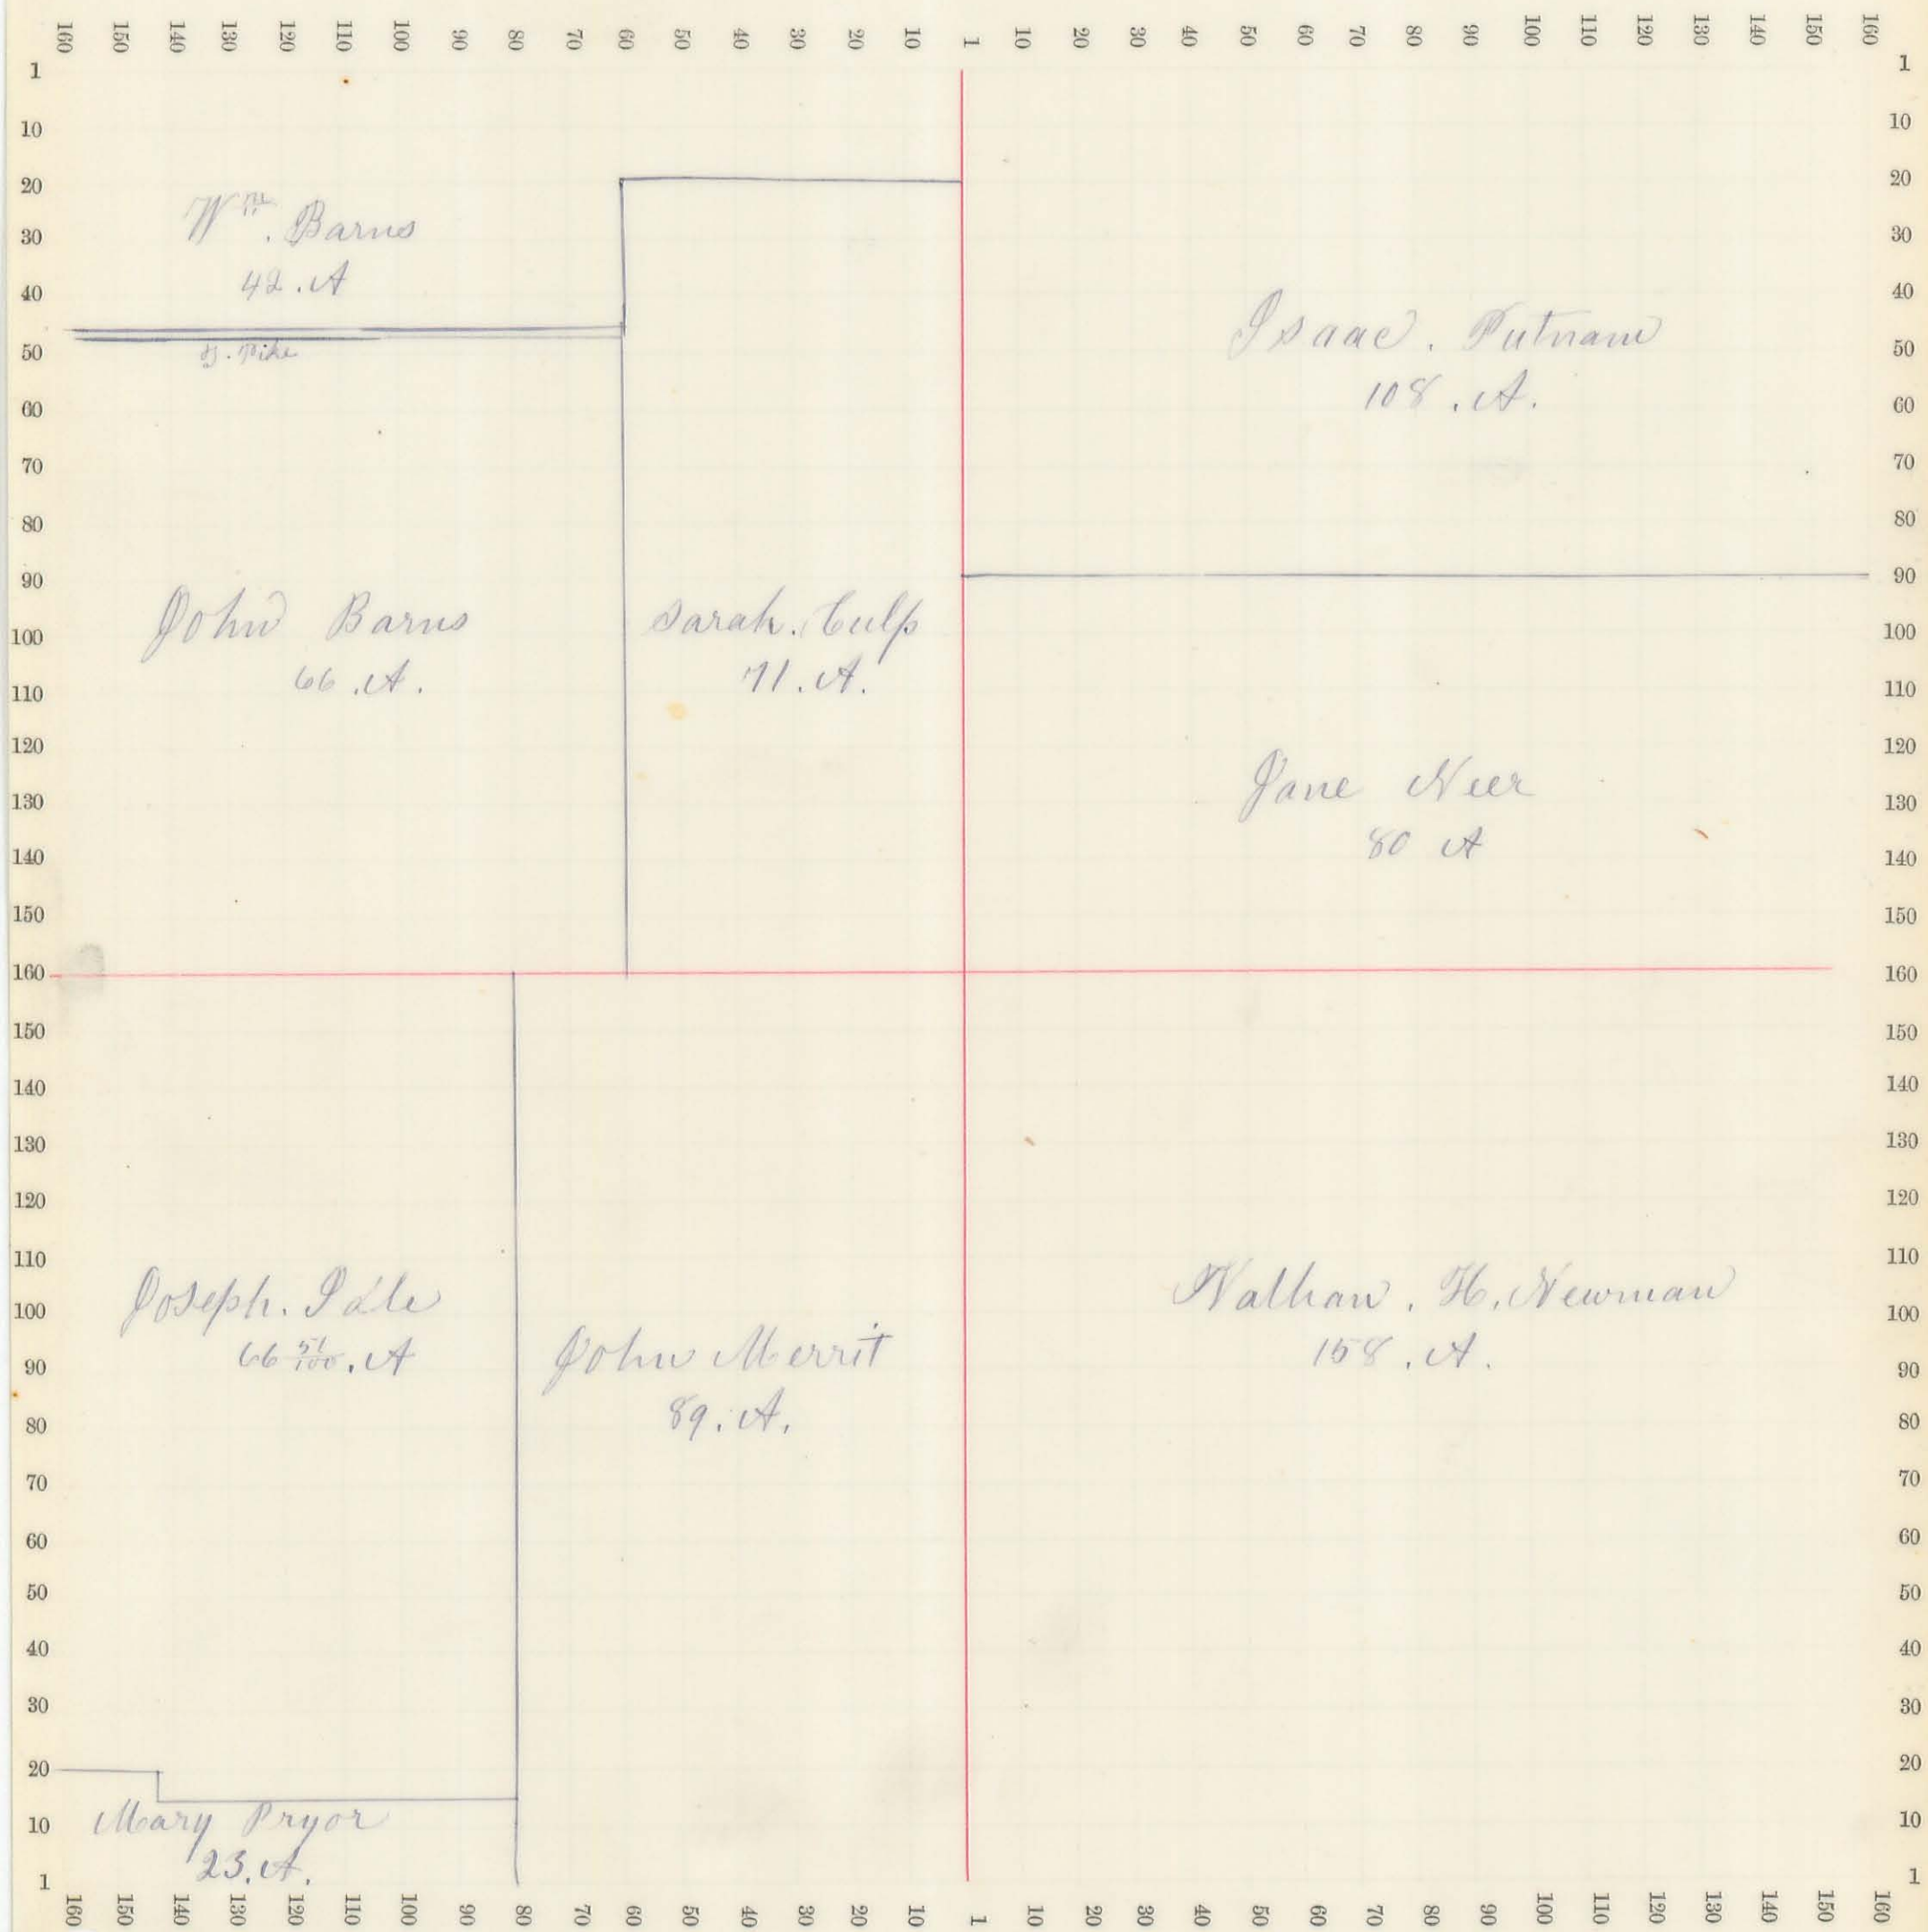


J. S. R. 13. M. R. 2

Sec. No. 35 Scale 32 R. to an inch, or 10 to a space.

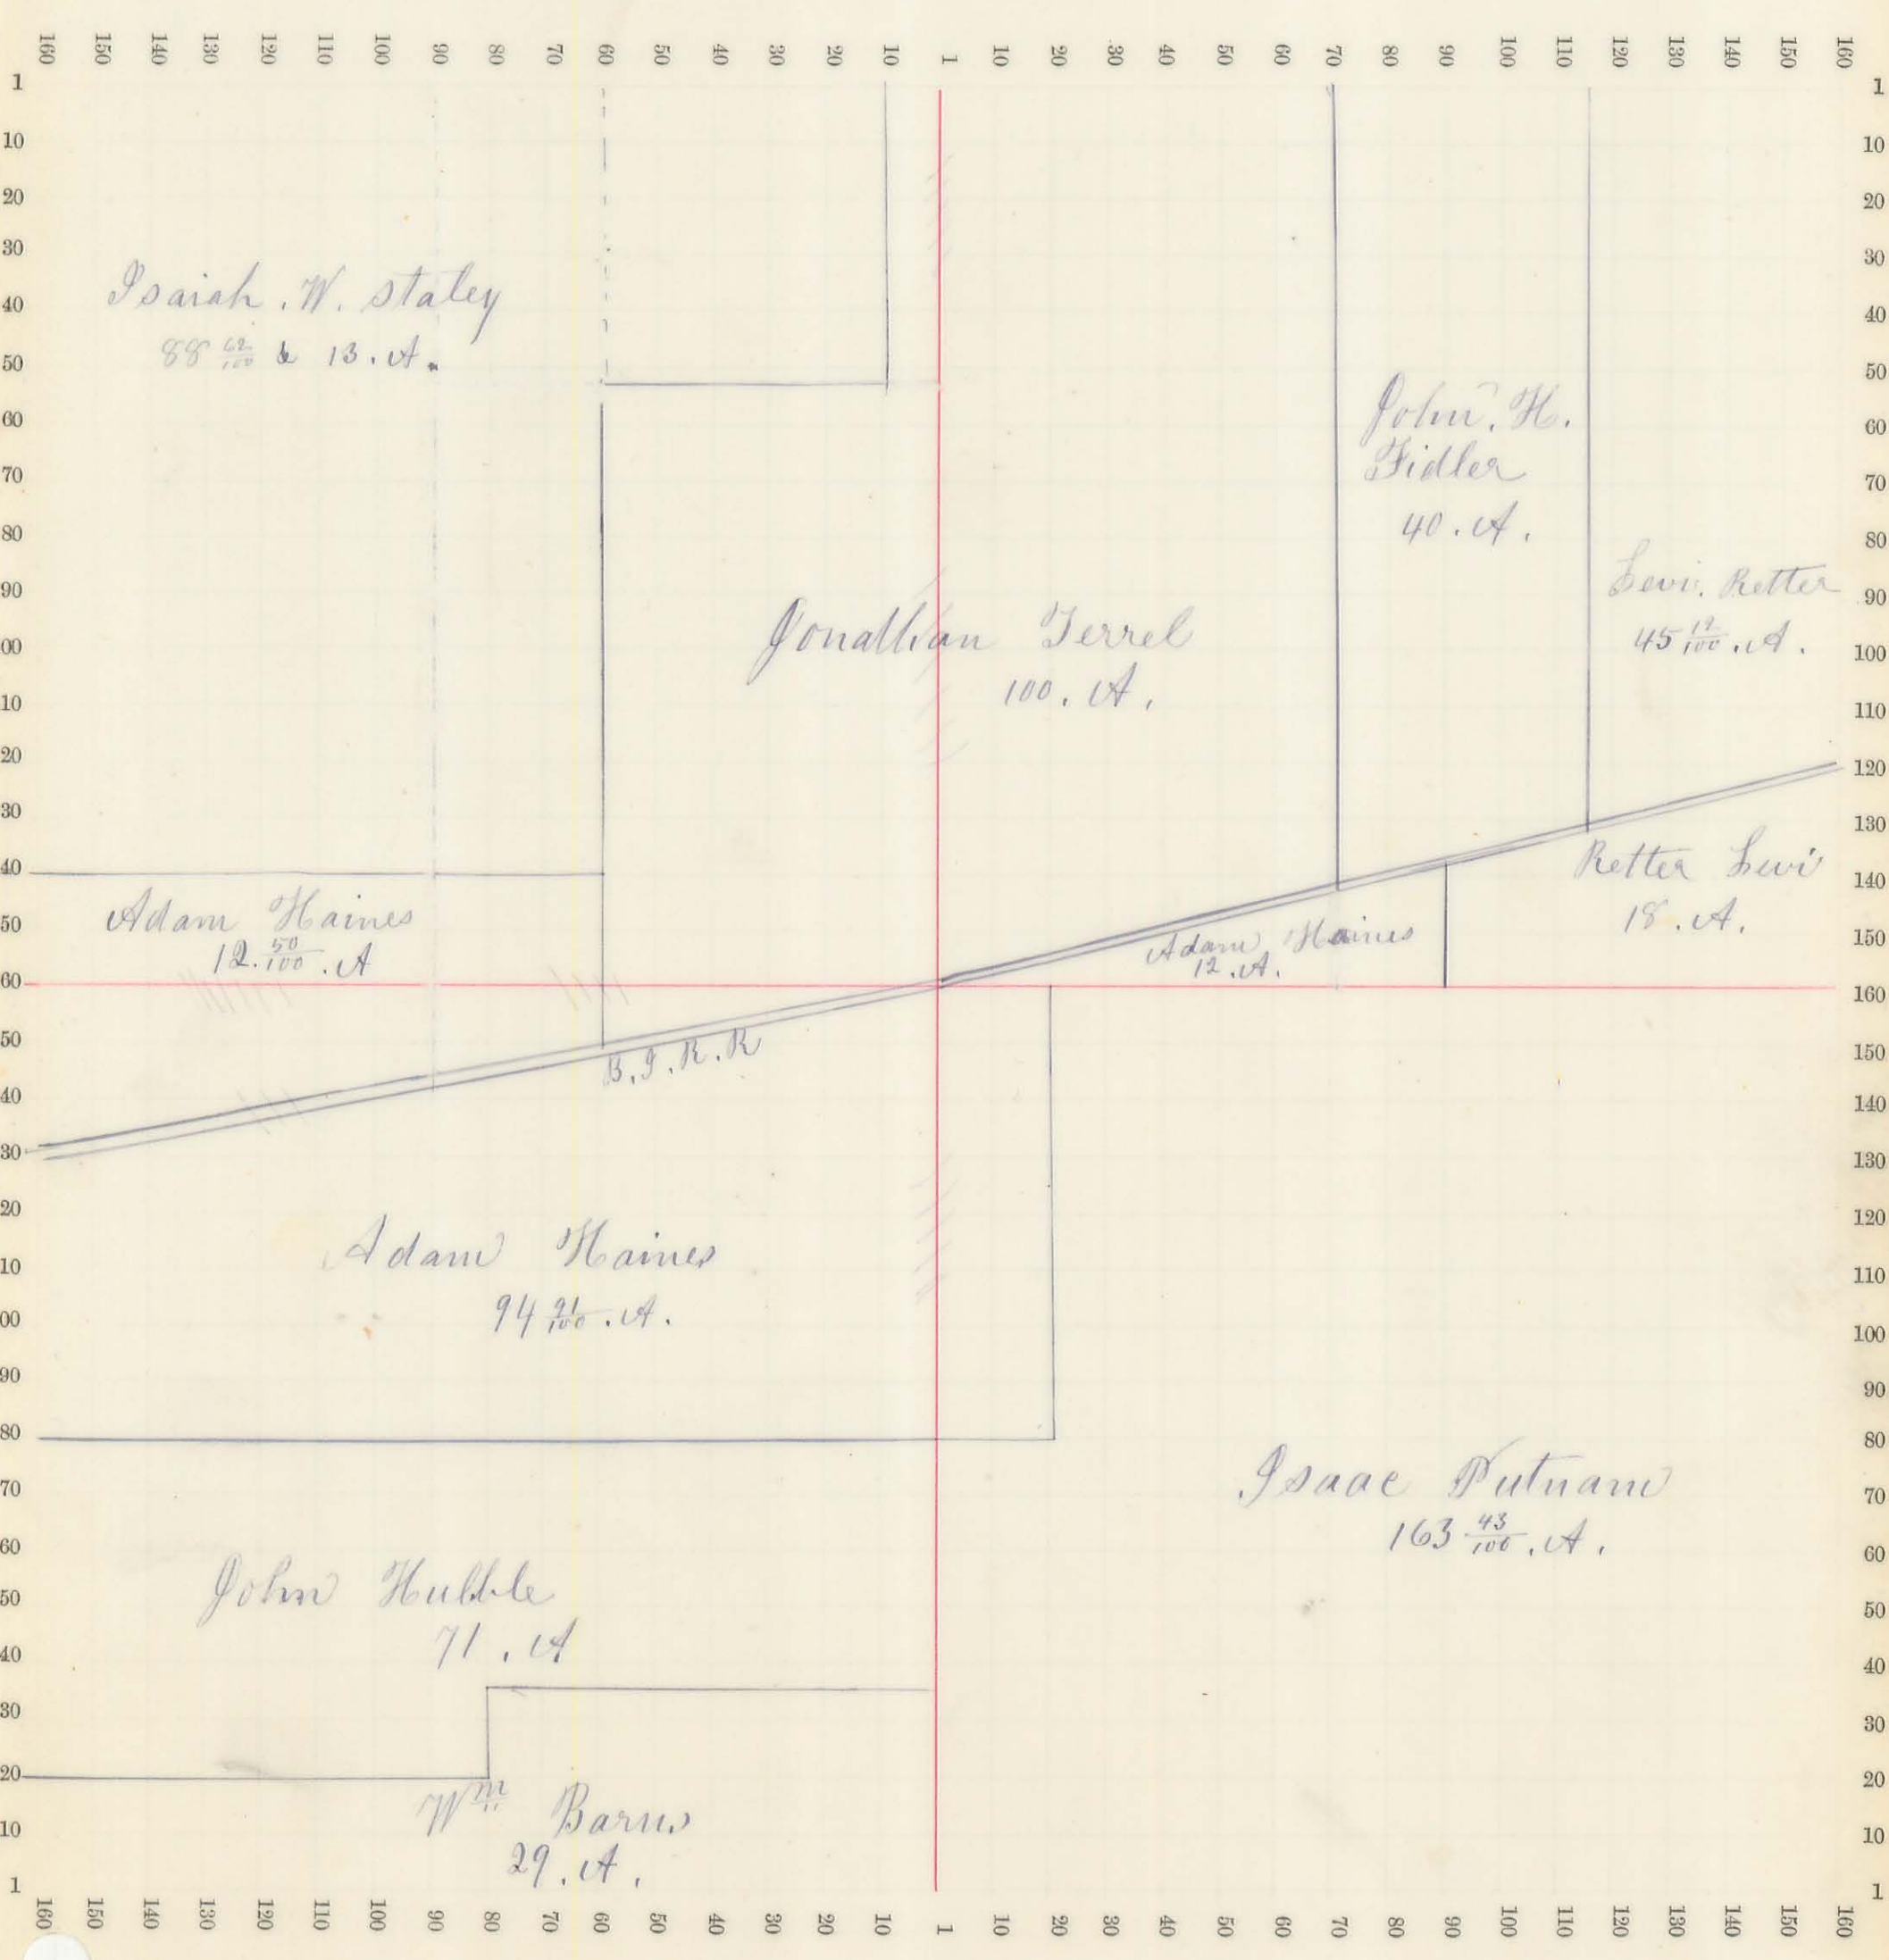


U.S. R. 13. No. R. 13

Grade Sec. No. 36. Scale 32 R. to an inch, or 10 to a space.

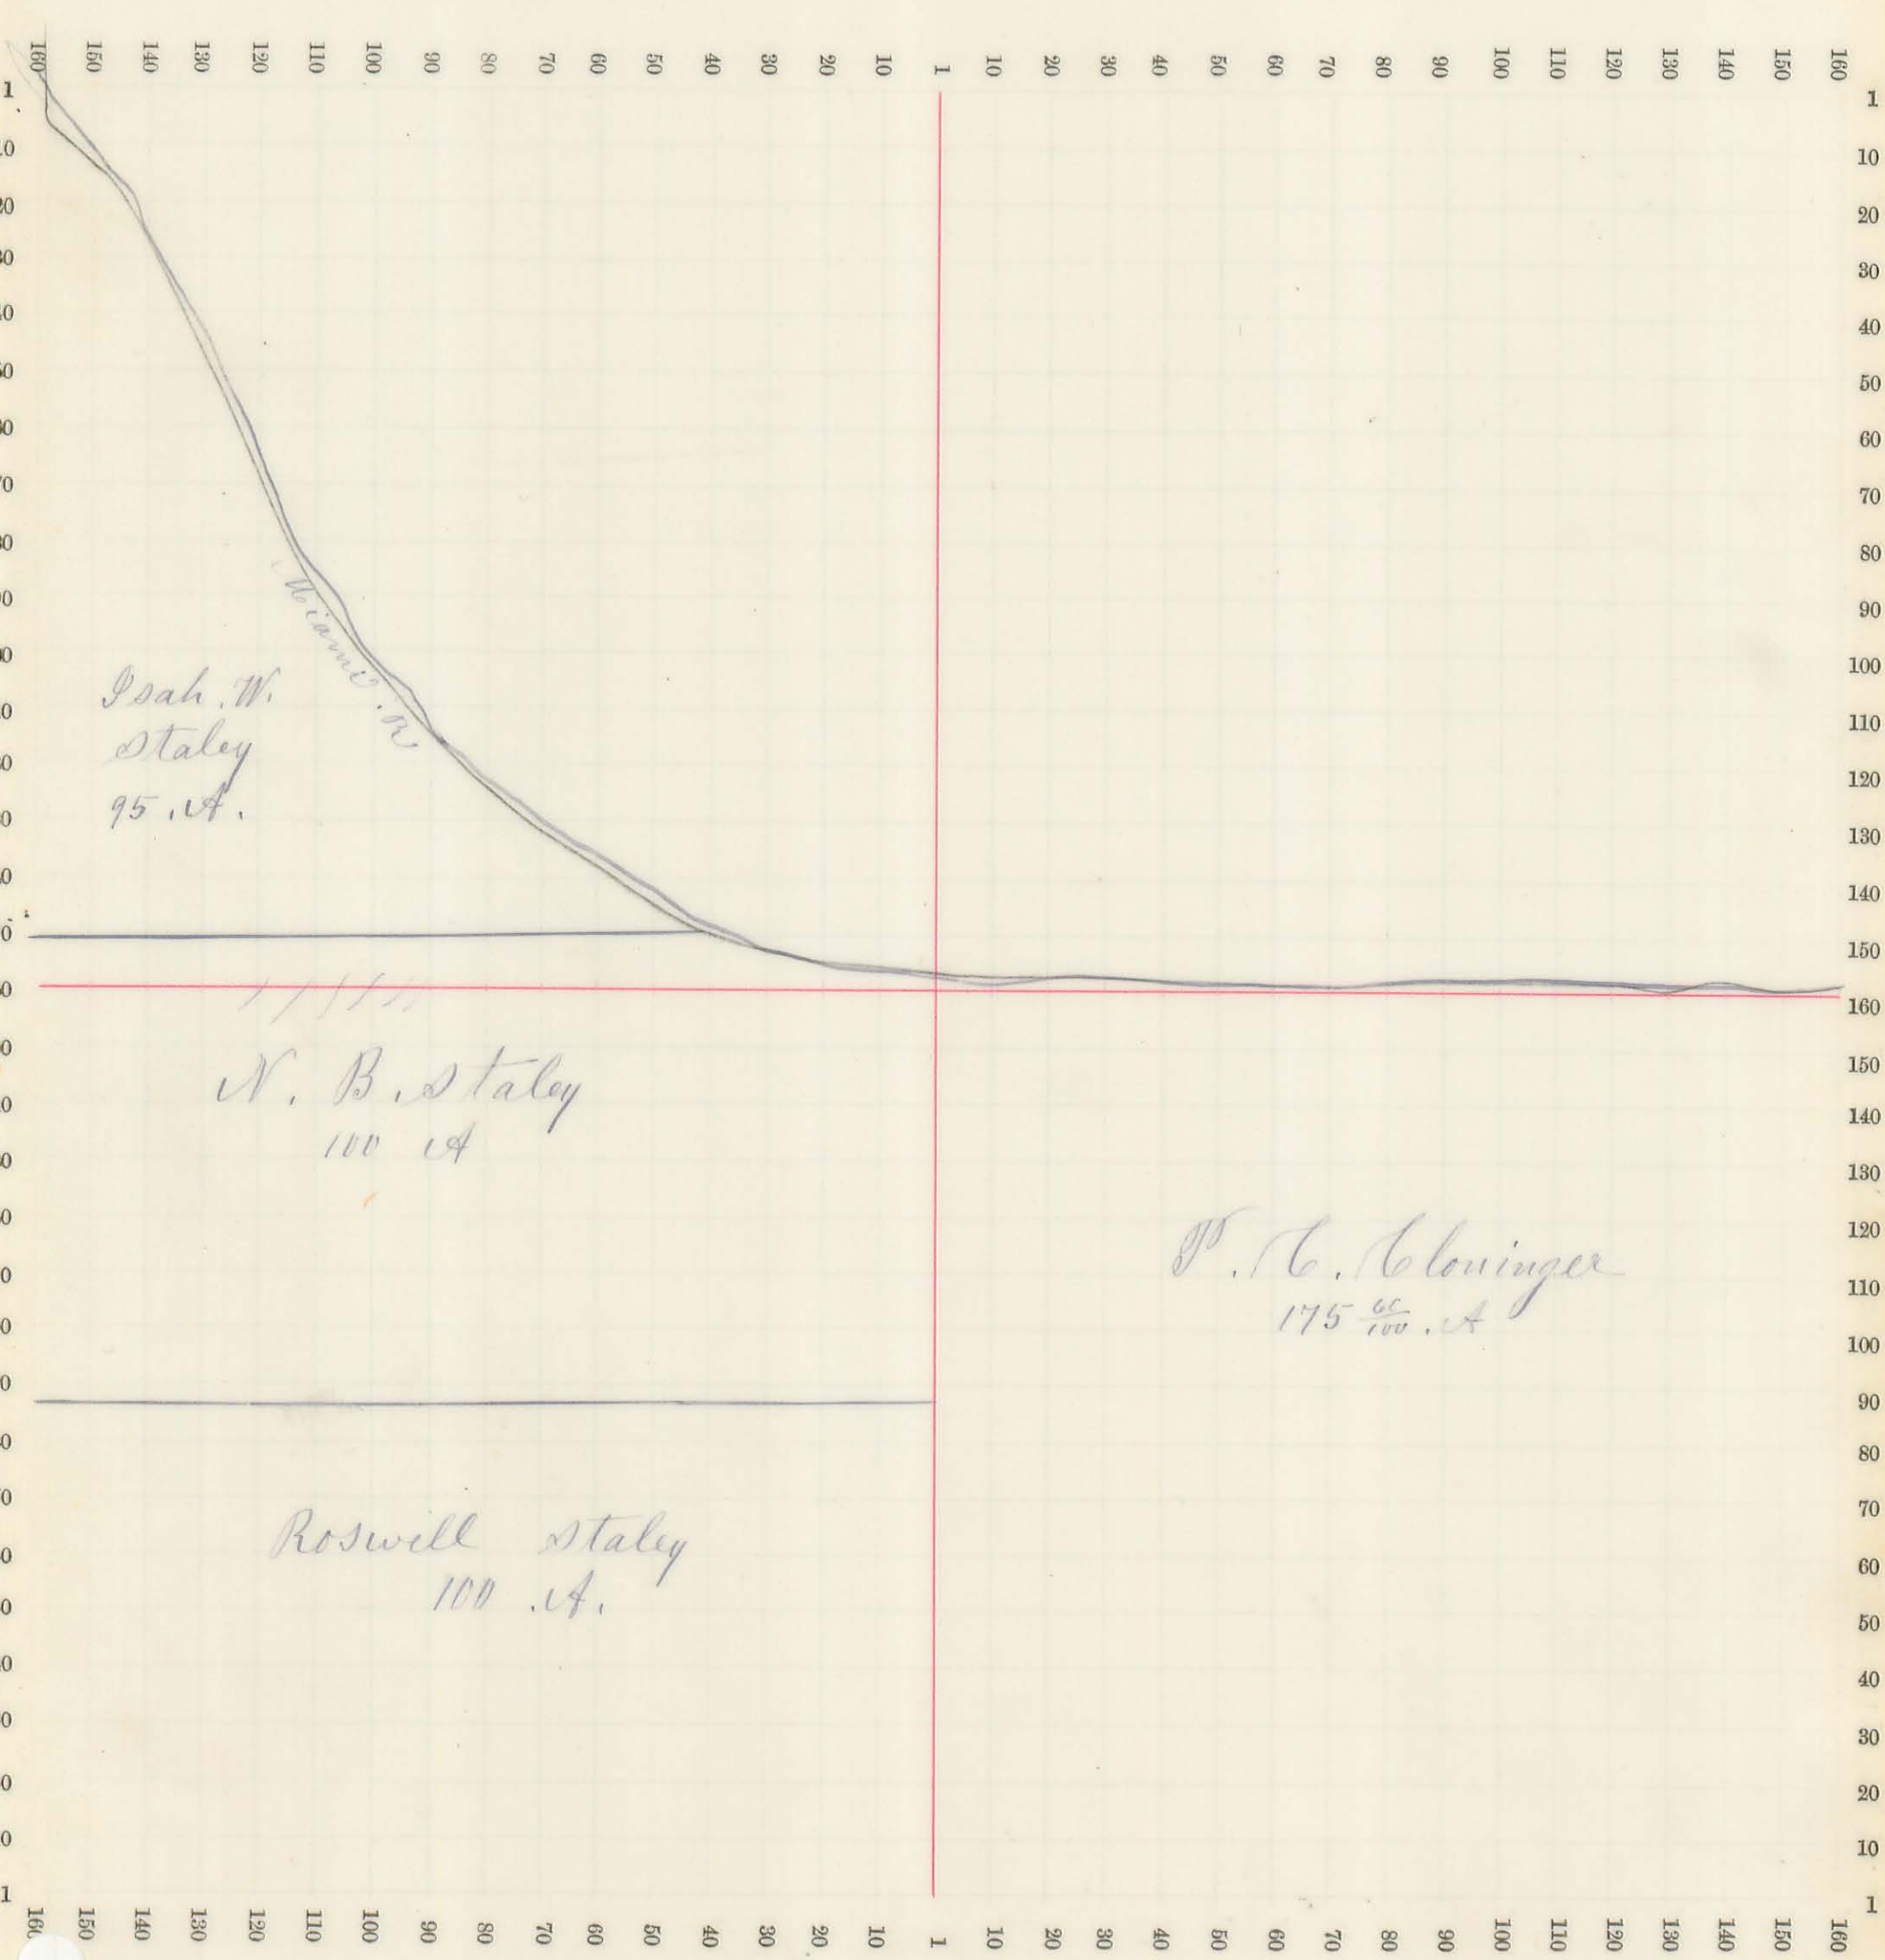

T. 4. R. 13. N. R. 4

Sec. No. 34 Scale 32 R. to an inch, or 10 to a space.

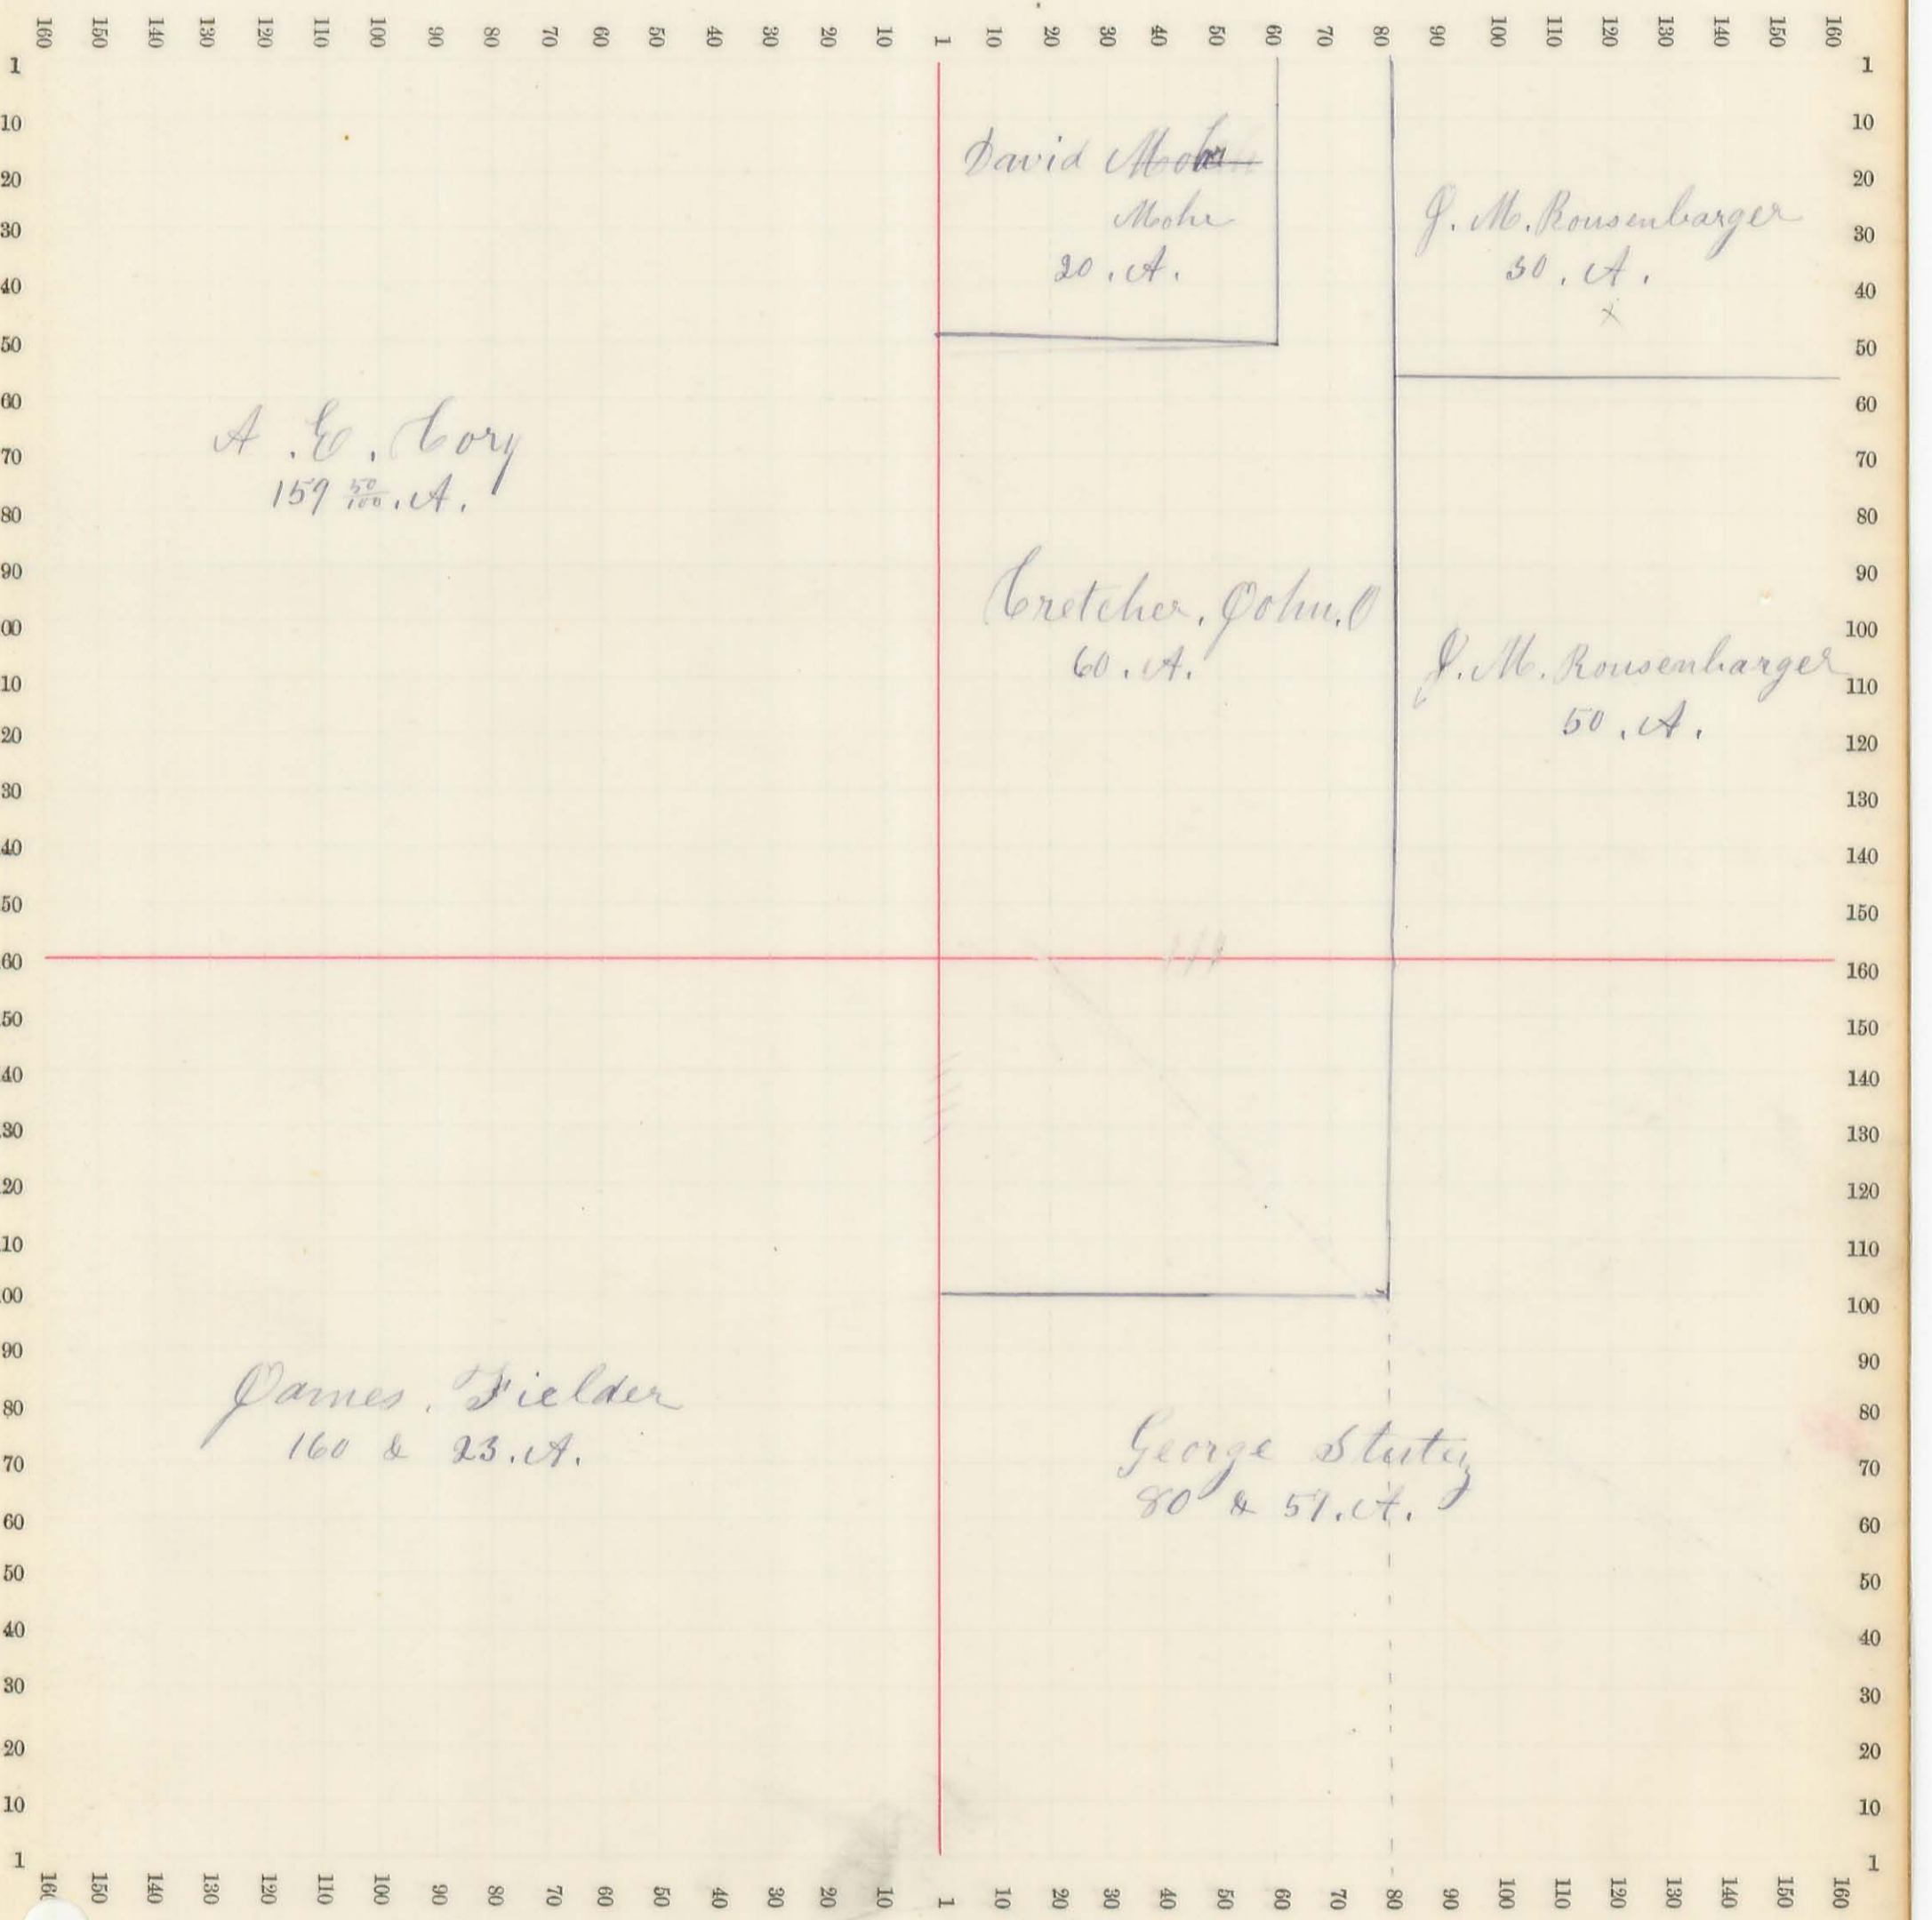

J. H. R. 13. M. R. D

Sec. No. 35 Scale 32 R. to an inch, or 10 to a space.

Milton Wolf
80 .A.

Simon Reogler
160 .A.

David Mowrey
60 .A.

J. Keating & Howard Welch
190 .A.

David Mohr
 $81\frac{50}{100}$.A.

John O. Cretcher
 $81\frac{50}{100}$.A.

T. 4. R. 13. M. R. D

Sec. No. 36. Scale 32 R. to an inch, or 10 to a space.

