

# BLOOMFIELD TOWNSHIP, 1890

Scale, chains per inch.

Plat of SECTION No.

Range No.

Town No.


*Index.*

R.	S.	Sec.	Page		R.	S.	Sec.	Page
7	7	12	1		8	7	17	6
"	"	13	7		"	"	18	7
"	"	24	8		"	"	19	8
"	"	25	15		"	"	20	9
"	"	36	16		"	"	21	10
8	7	7	1		"	"	22	11
"	"	8	2		"	"	23	11
"	"	9	2		"	"	27	12
"	"	10	3		"	"	28	13
"	"	11	3		"	"	29	14
"	"	14	4		"	"	30	15
"	"	15	4		"	"	31	16
"	"	16	5		"	"	32	17
8	2	20	16		8	2	25	22
"	"	21	16		"	"	29	22
"	"	22	17		"	"	32	23
"	"	23	18		"	"	33	23
"	"	24	18		"	"	34	24
"	"	25	19		"	"	35	25
"	"	26	20		"	"	36	25
"	"	27	21		Nancy Stewart			12




# BLOOMFIELD

Scale 2 Inches to the Mile

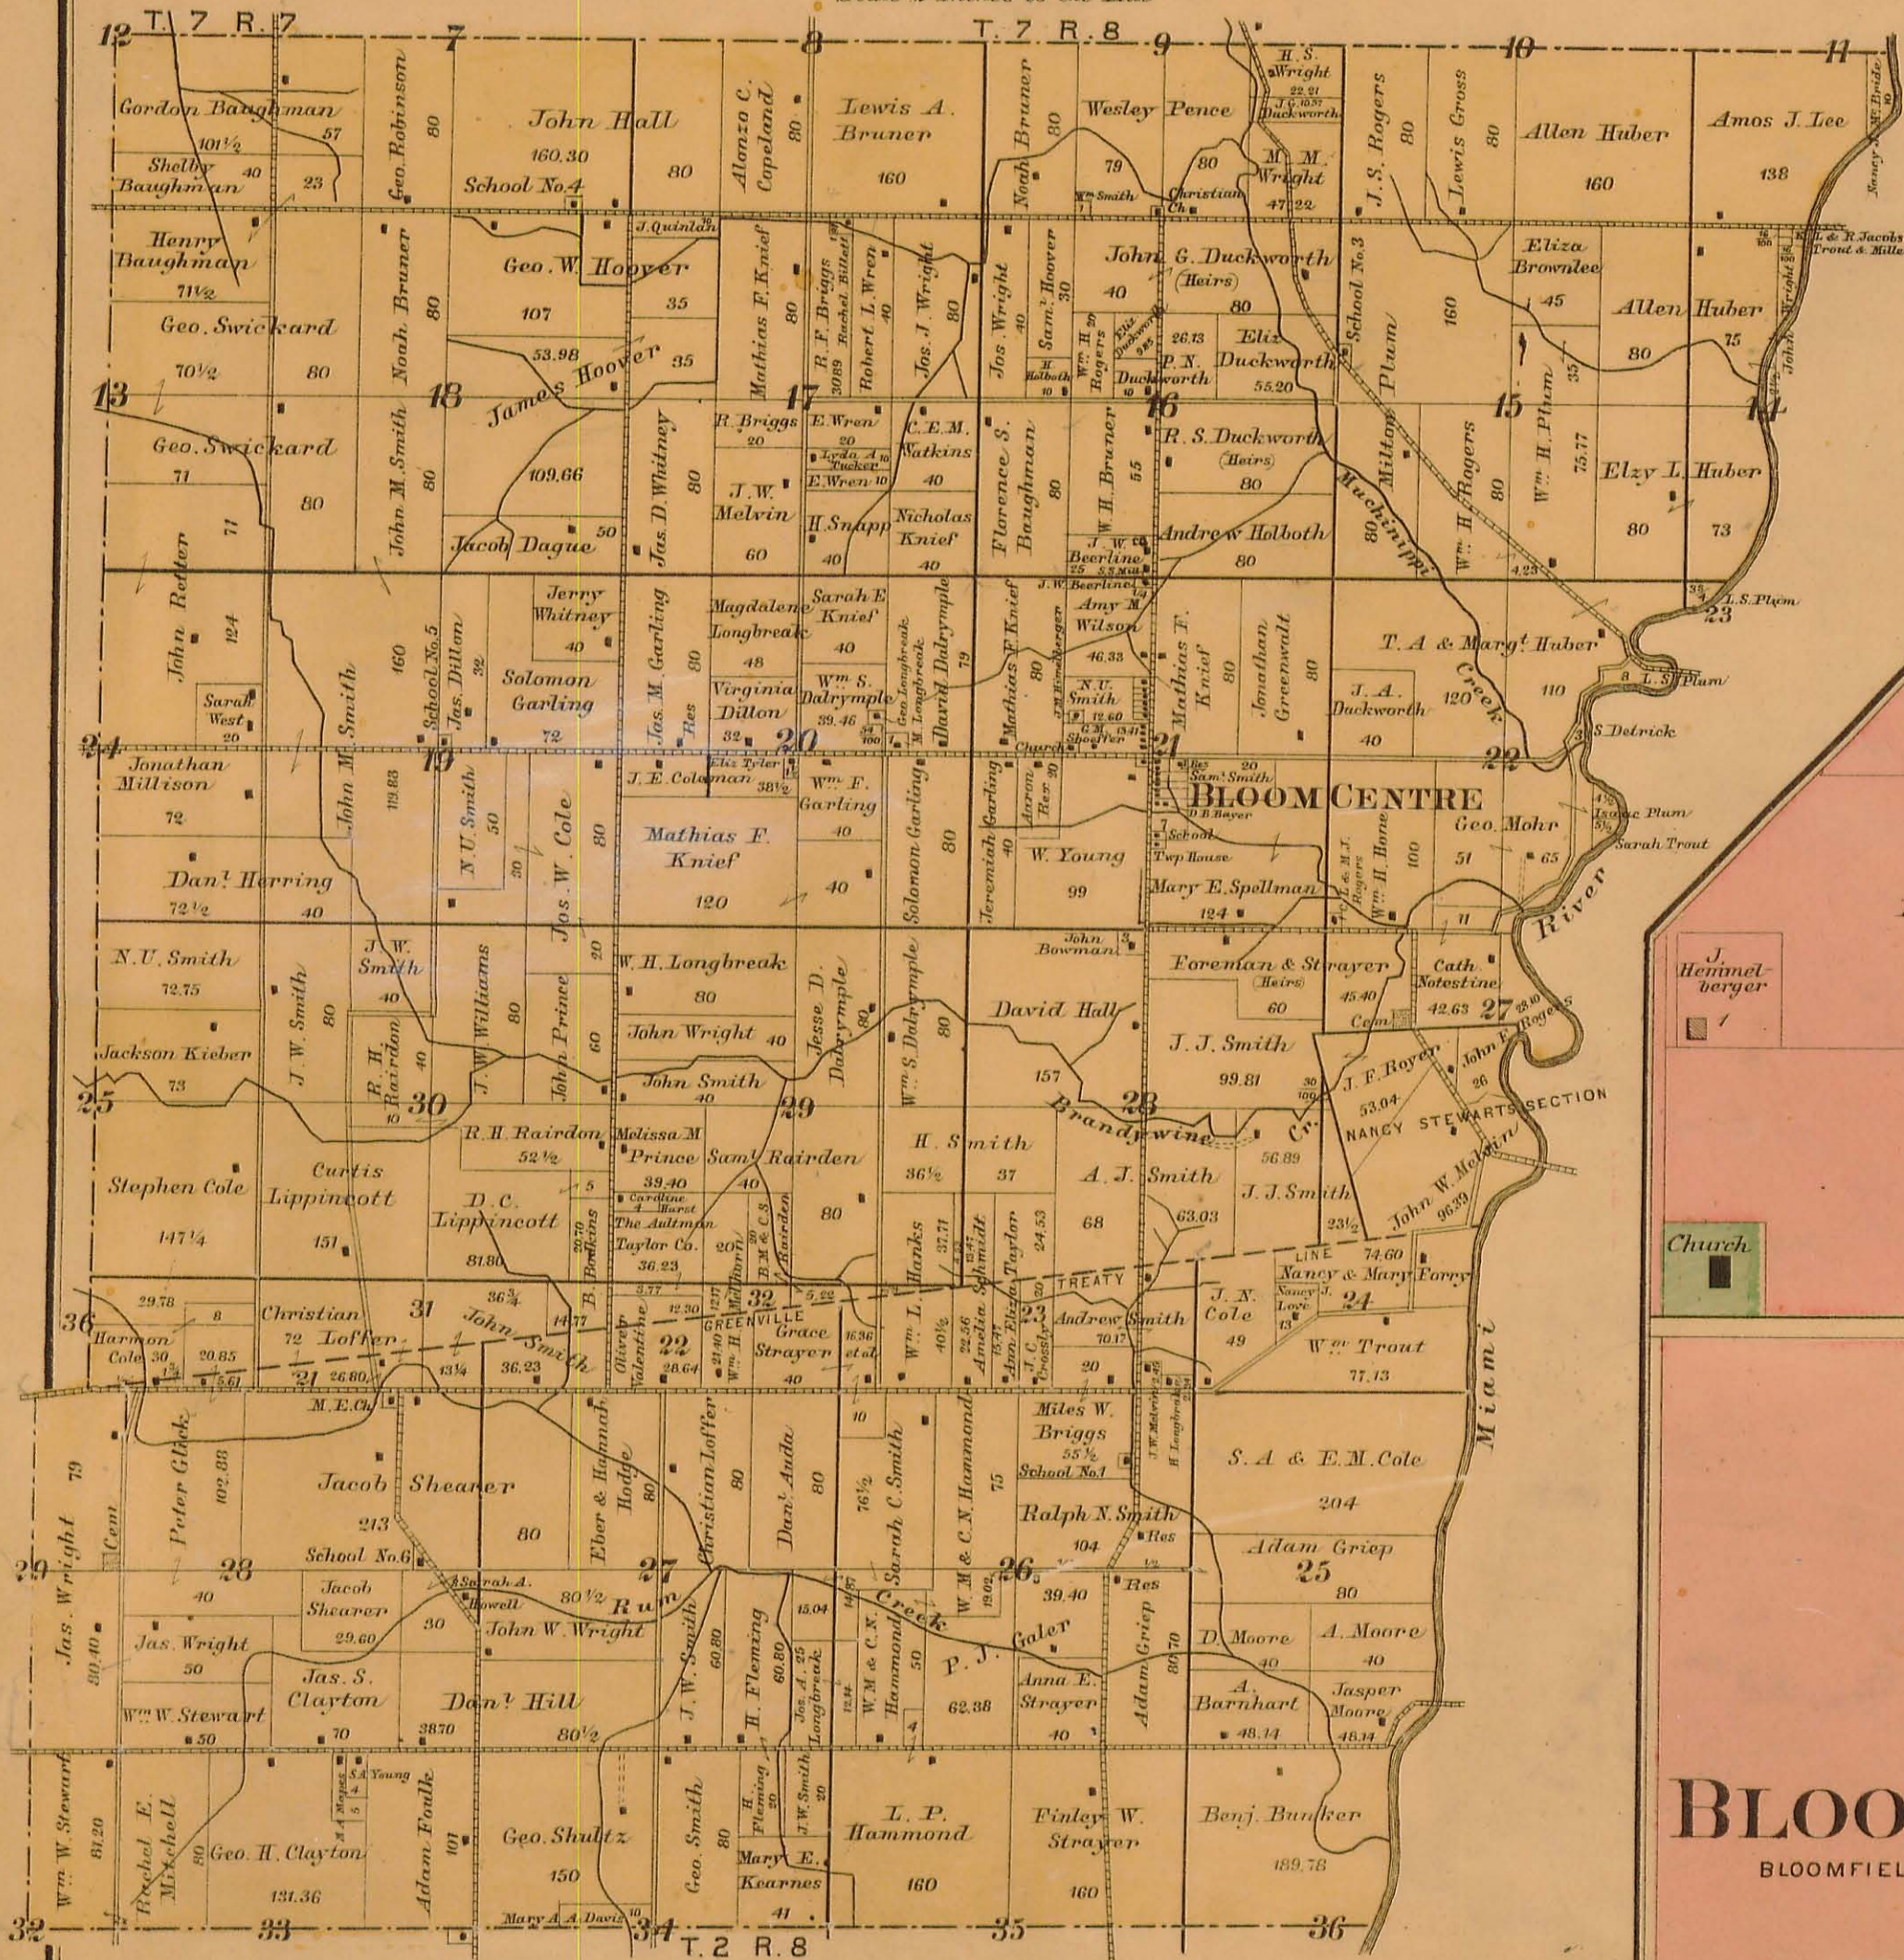

## BLOOMFIELD TOWNSHIP BUSINESS REFERENCES.

R. N. SMITH, Owner and Breeder of the Celebrated French Norman and Percheron Stallions.  
J. M. GARLING, Township Treasurer and Farmer.

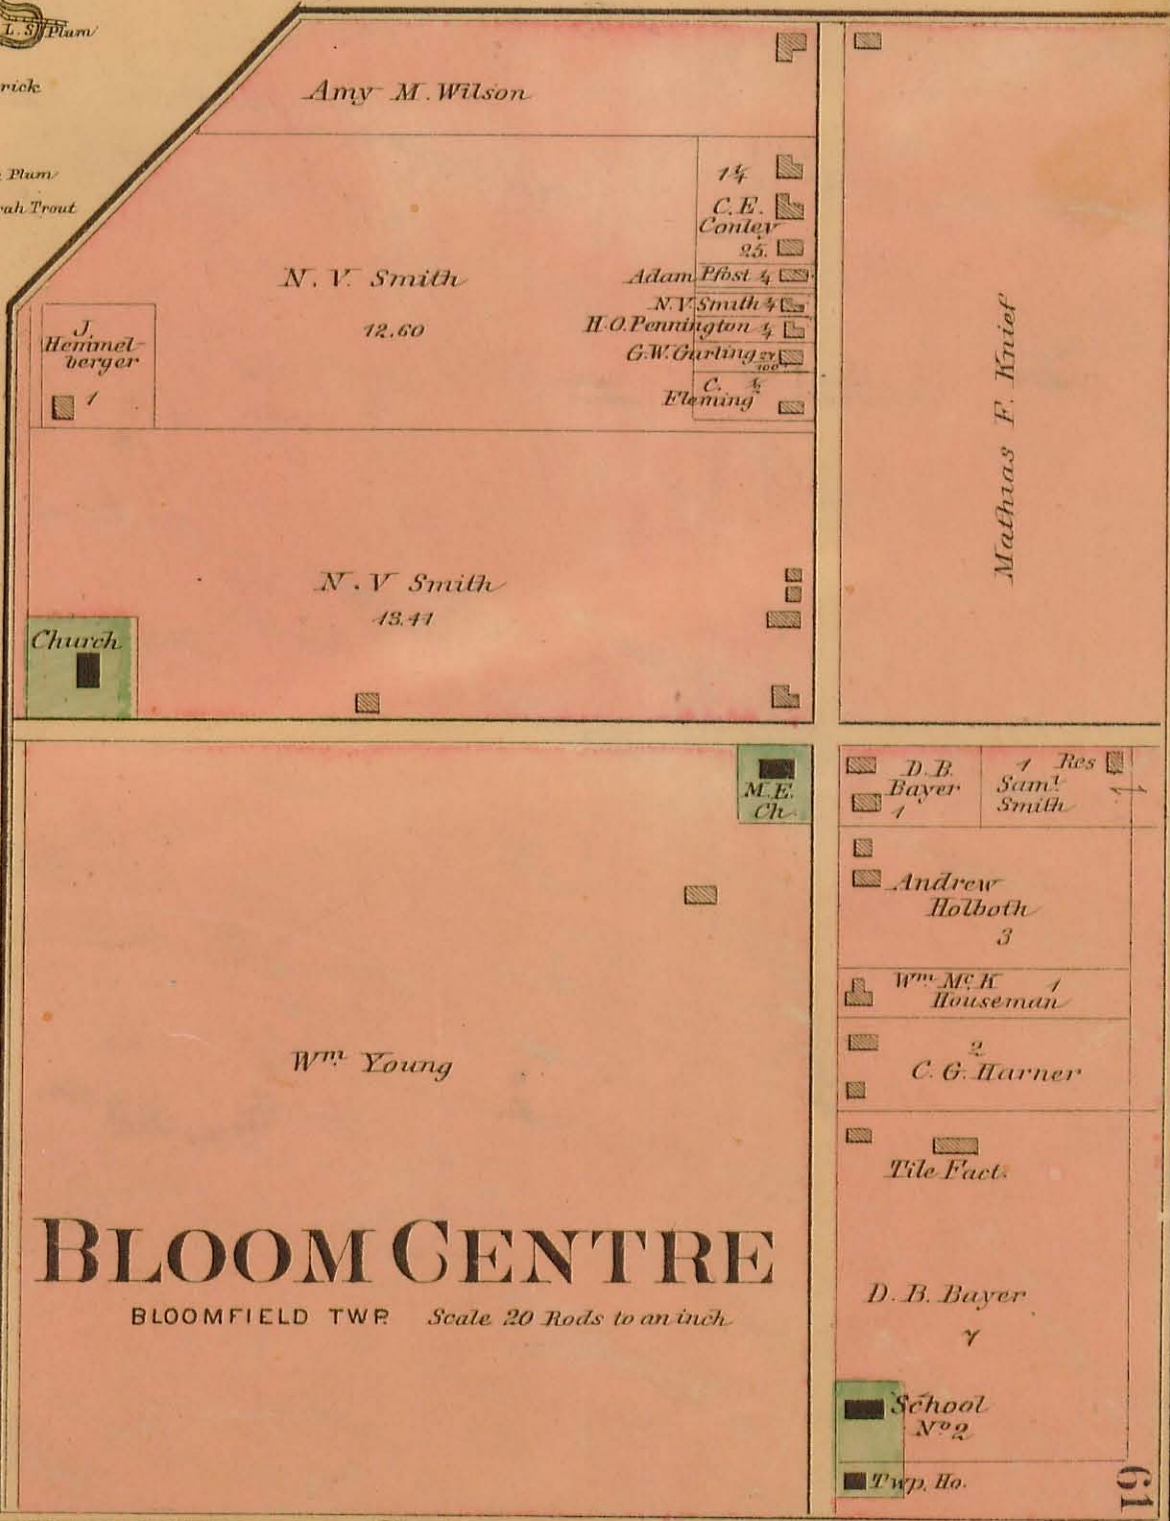



BLOOMFIELD TOWNSHIP. 1890


Scale, 10 chains per inch.

1

Plat of SECTION No. 12 Range No. 7 Town No. 7  
7 8 7

Stokes Tract

Township Lines

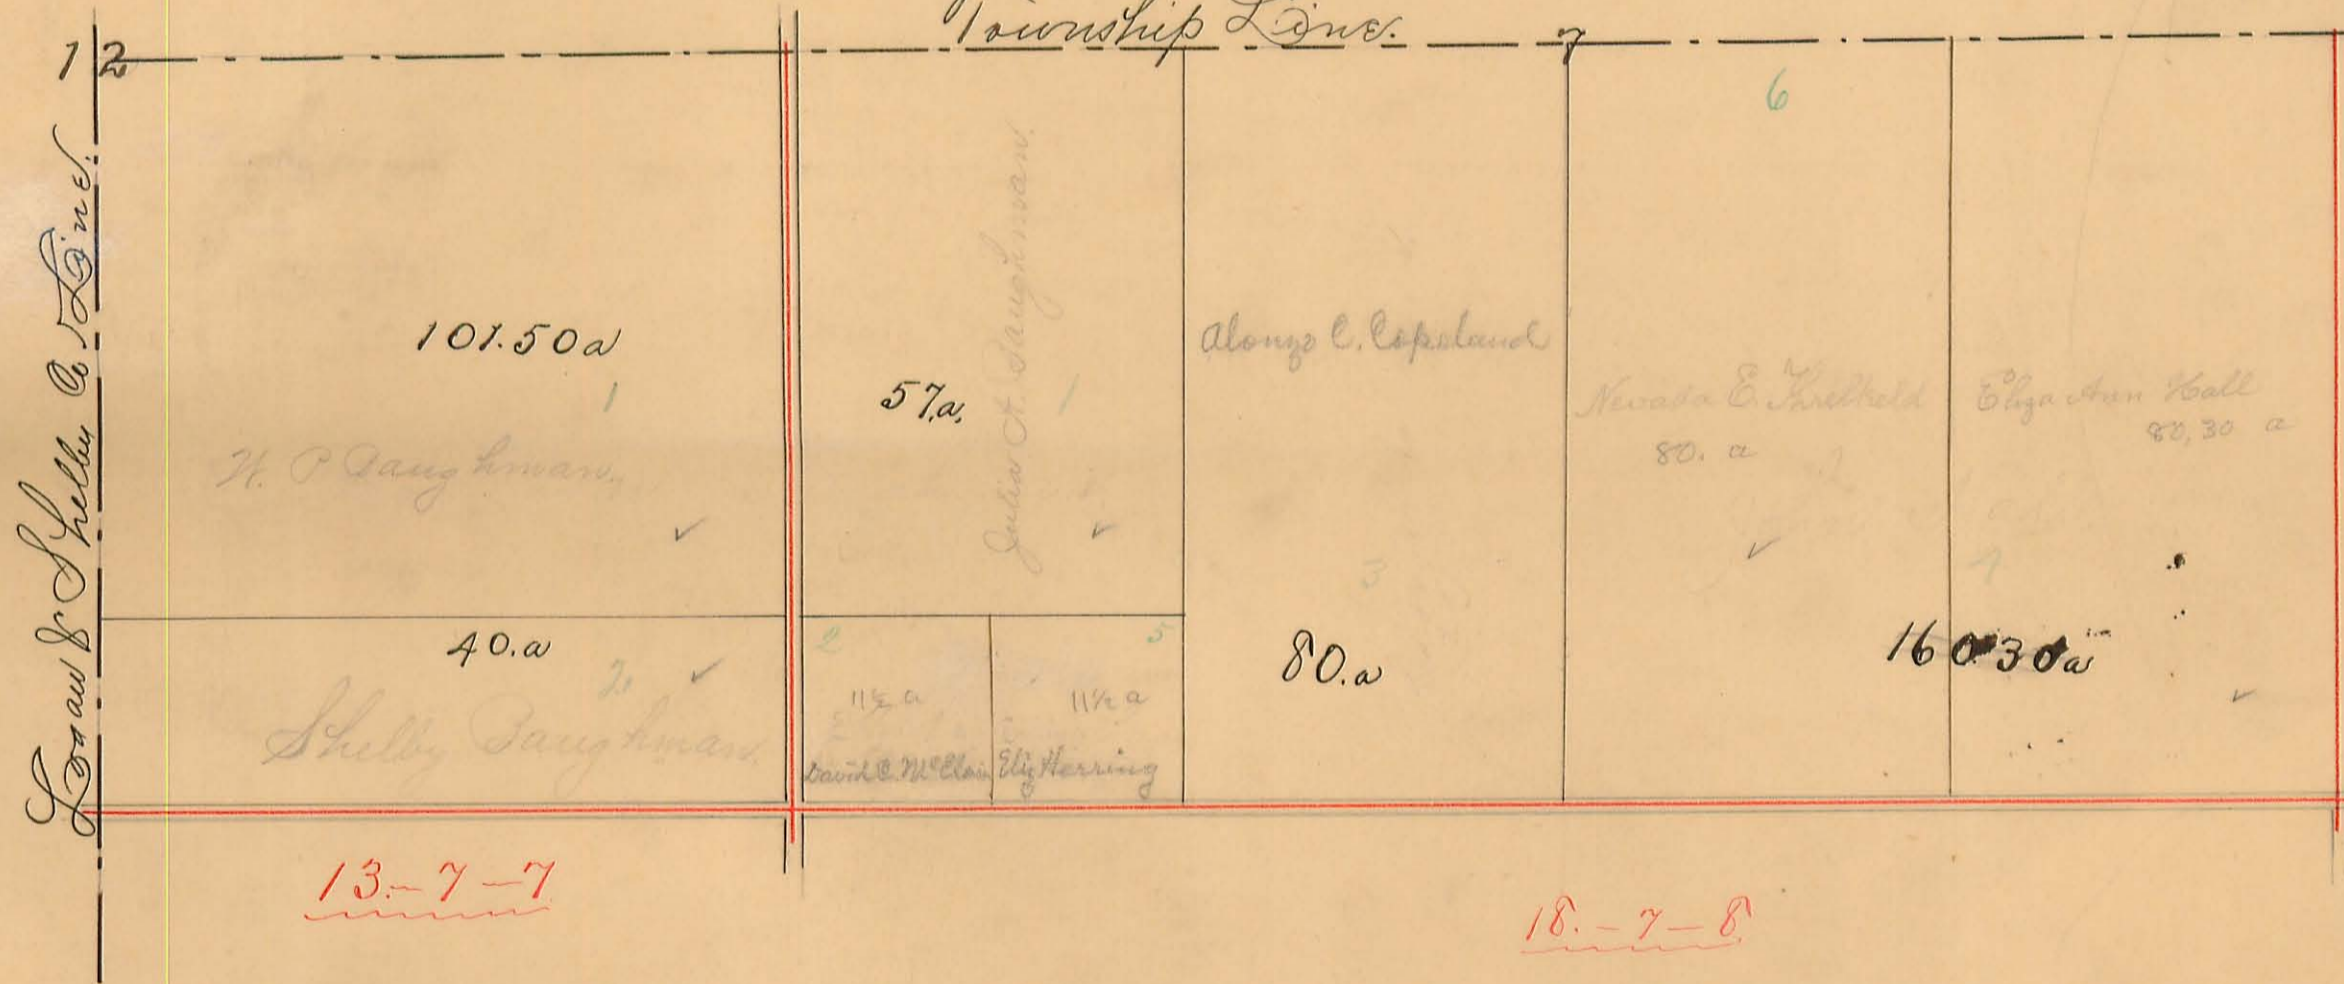



BLOOMFIELD TOWNSHIP.


Scale, 10 chains per inch.

Plat of SECTION No. 8 & 9 Range No. 8 Town No. 7

Stokes Twp.

Township Line

7

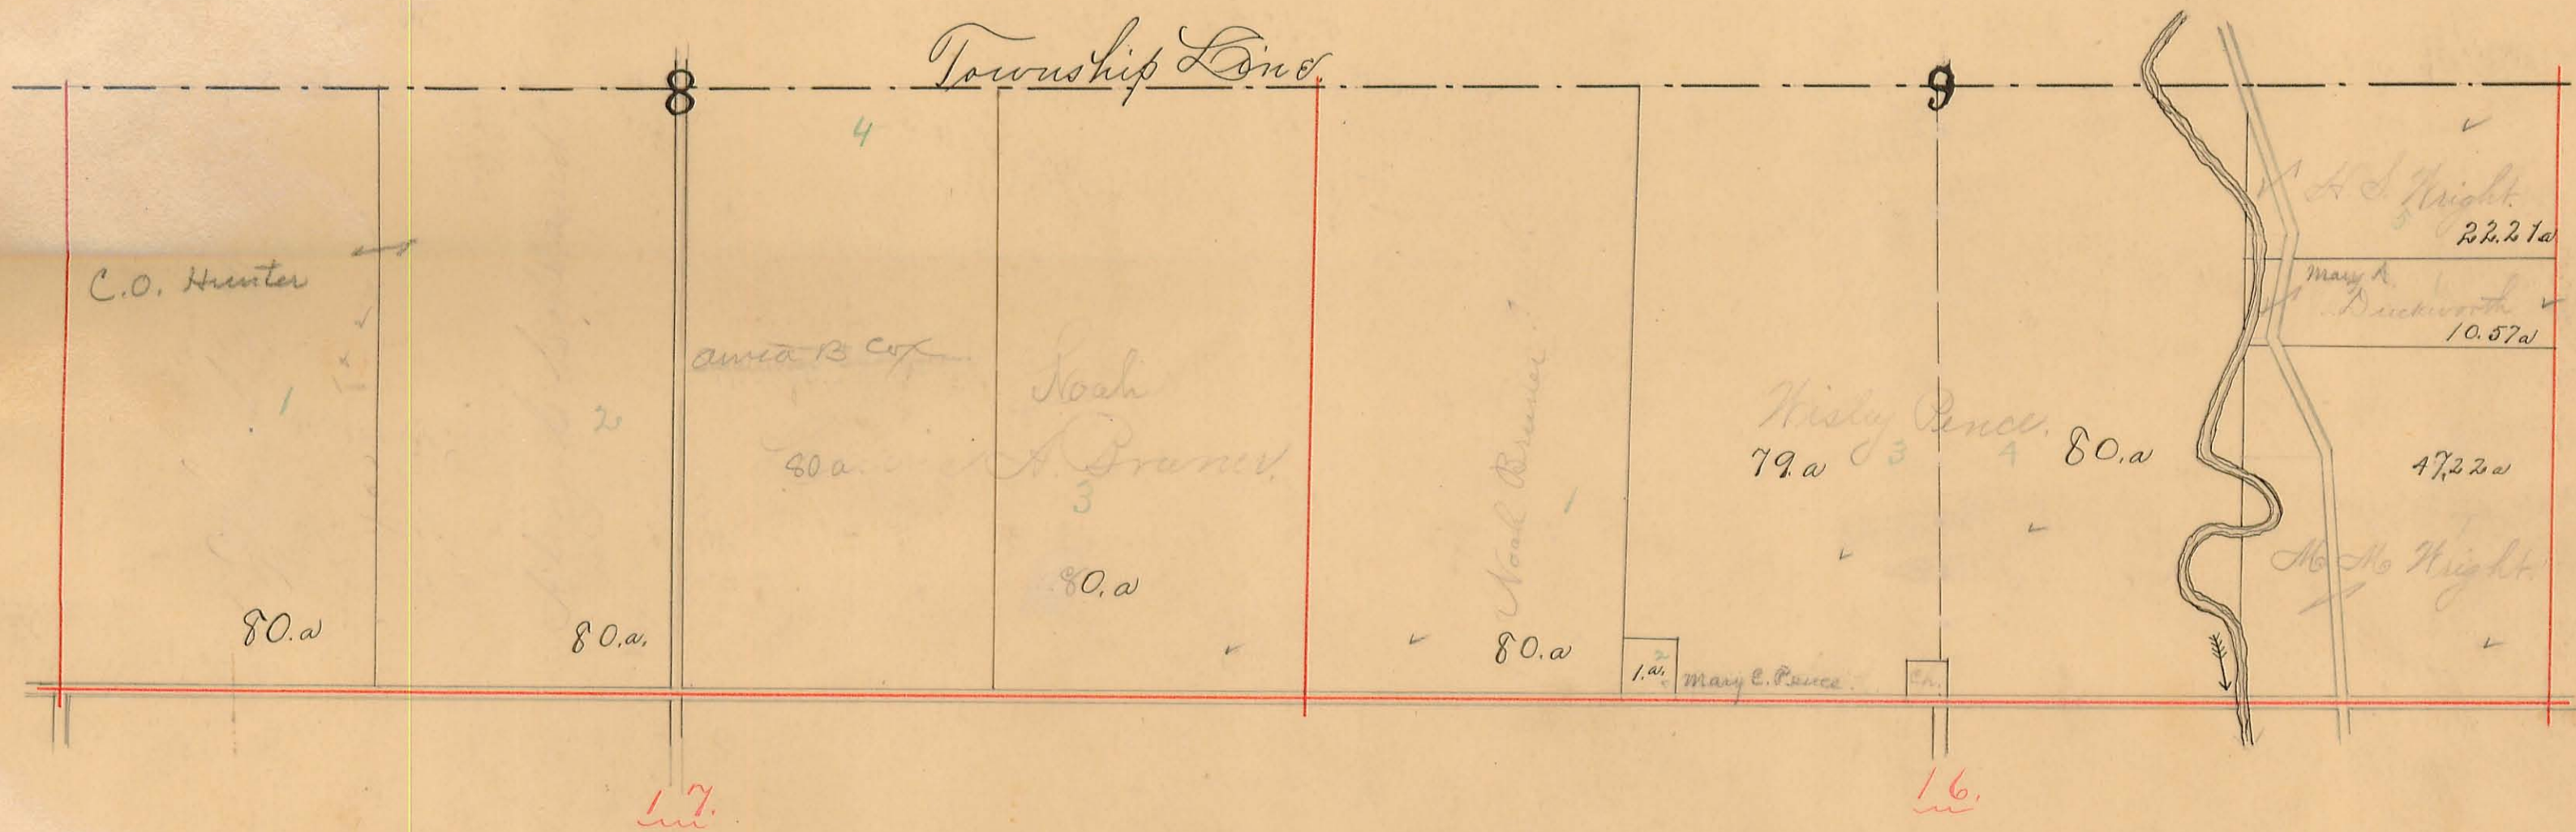

L.O.




BLOOMFIELD TOWNSHIP.

Scale, 10 chains per inch.

Plat of SECTION No. 10 & 11 Range No. 8 Town No. 7

9.

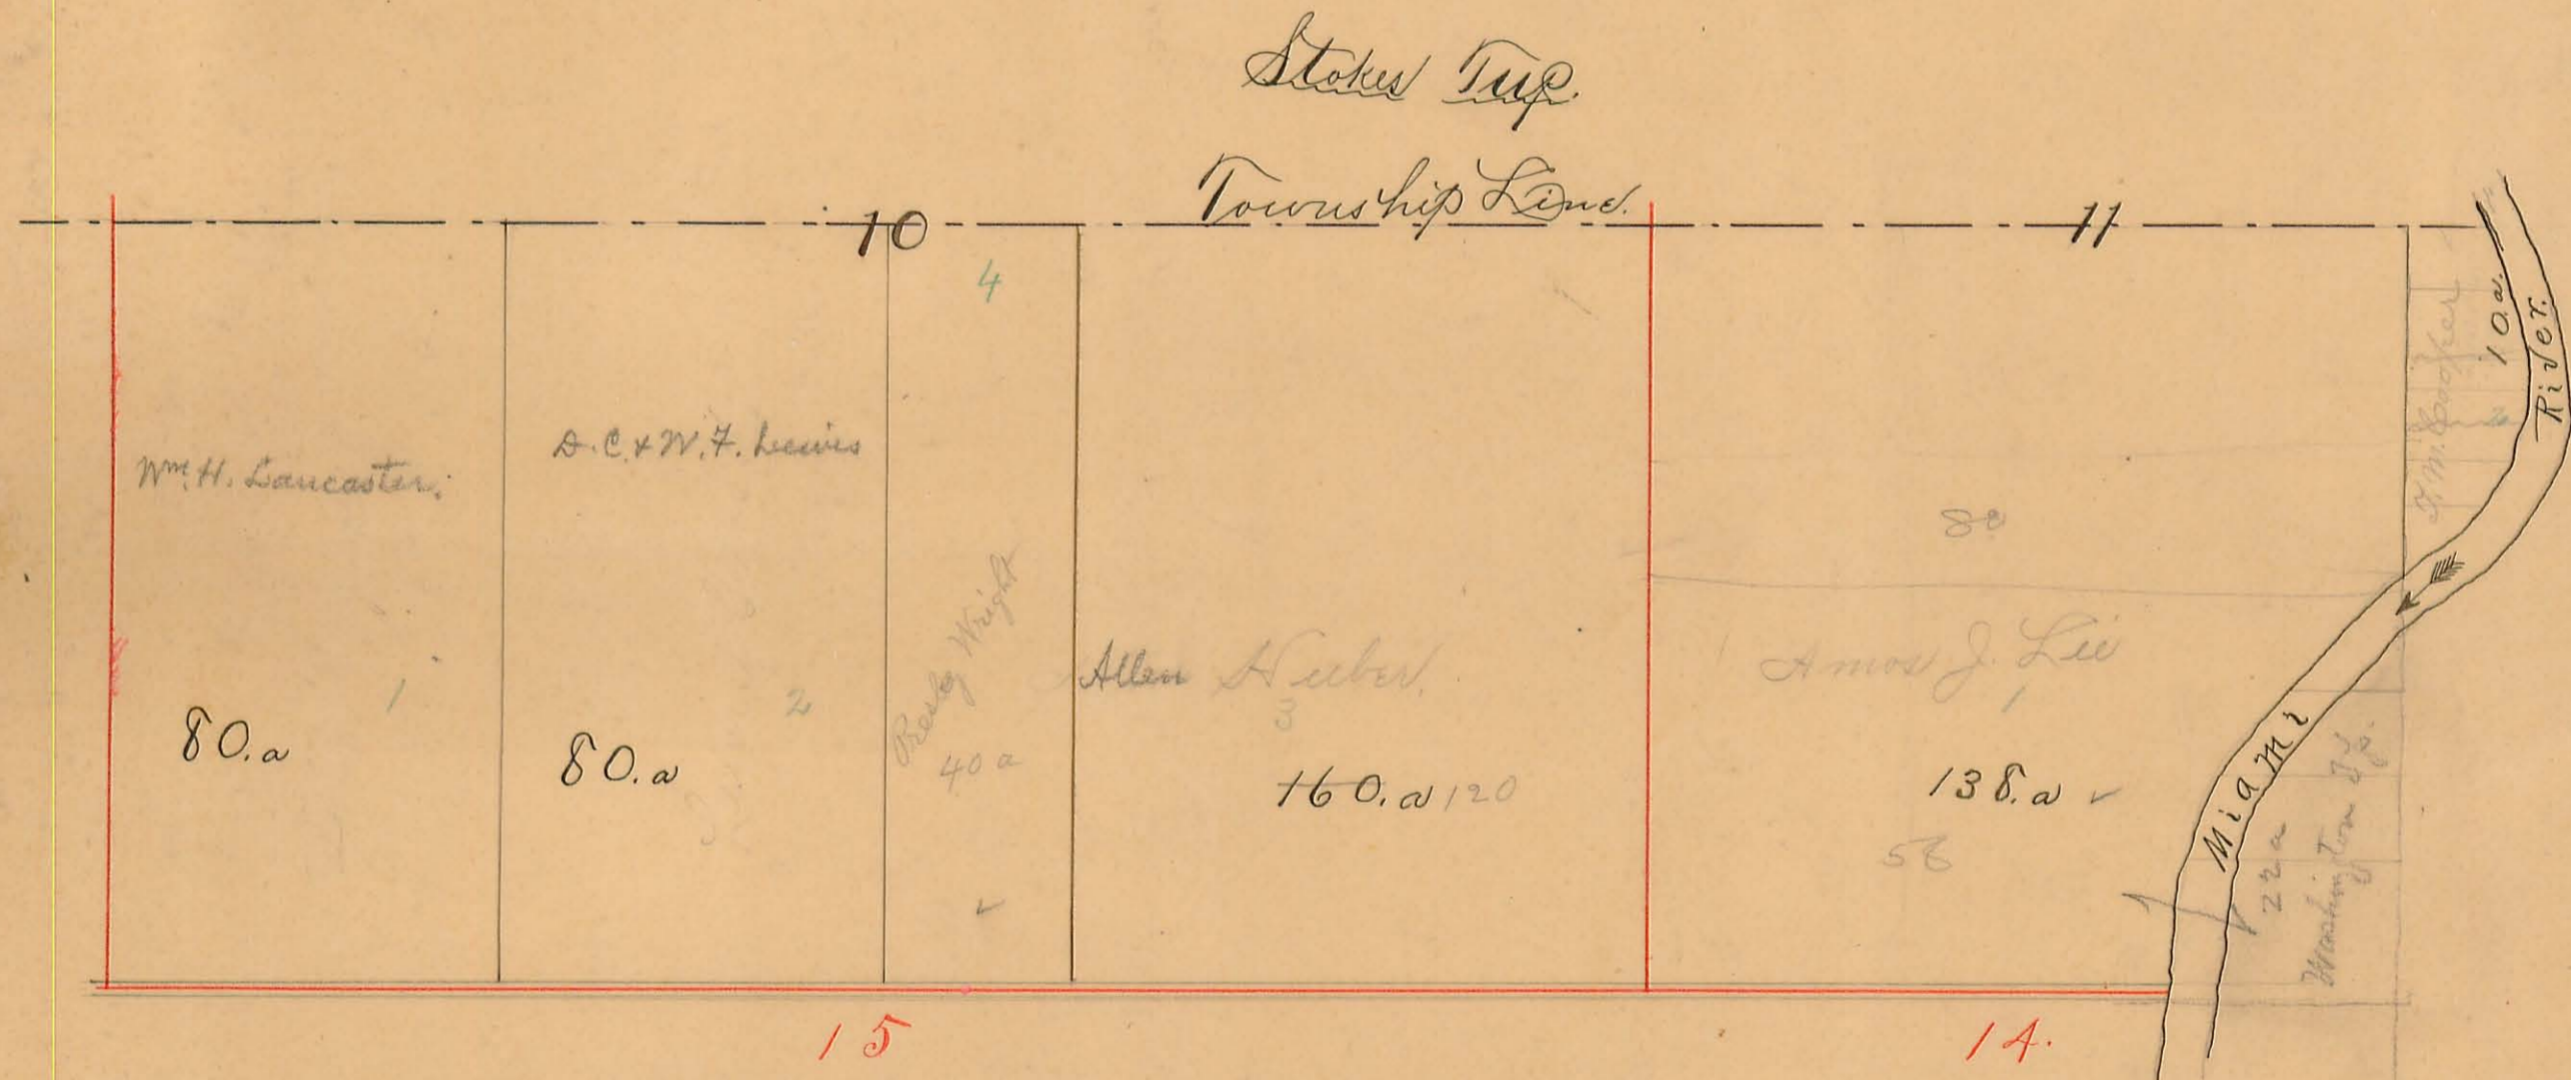



**BLOOMFIELD TOWNSHIP.**

Scale, 10 chains per inch.

Plat of SECTION No. 14 & 15 Range No. 8 Town No. 7





BLOOMFIELD TOWNSHIP.

Scale, 10 chains per inch.

5.

Plat of SECTION No. 16 Range No. 8 Town No. 7



21  
13  
14  
17  
21




# BLOOMFIELD TOWNSHIP.

Scale, 10 chains per inch.

6.

Plat of SECTION No. 17 Range No. 8 Town No. 7

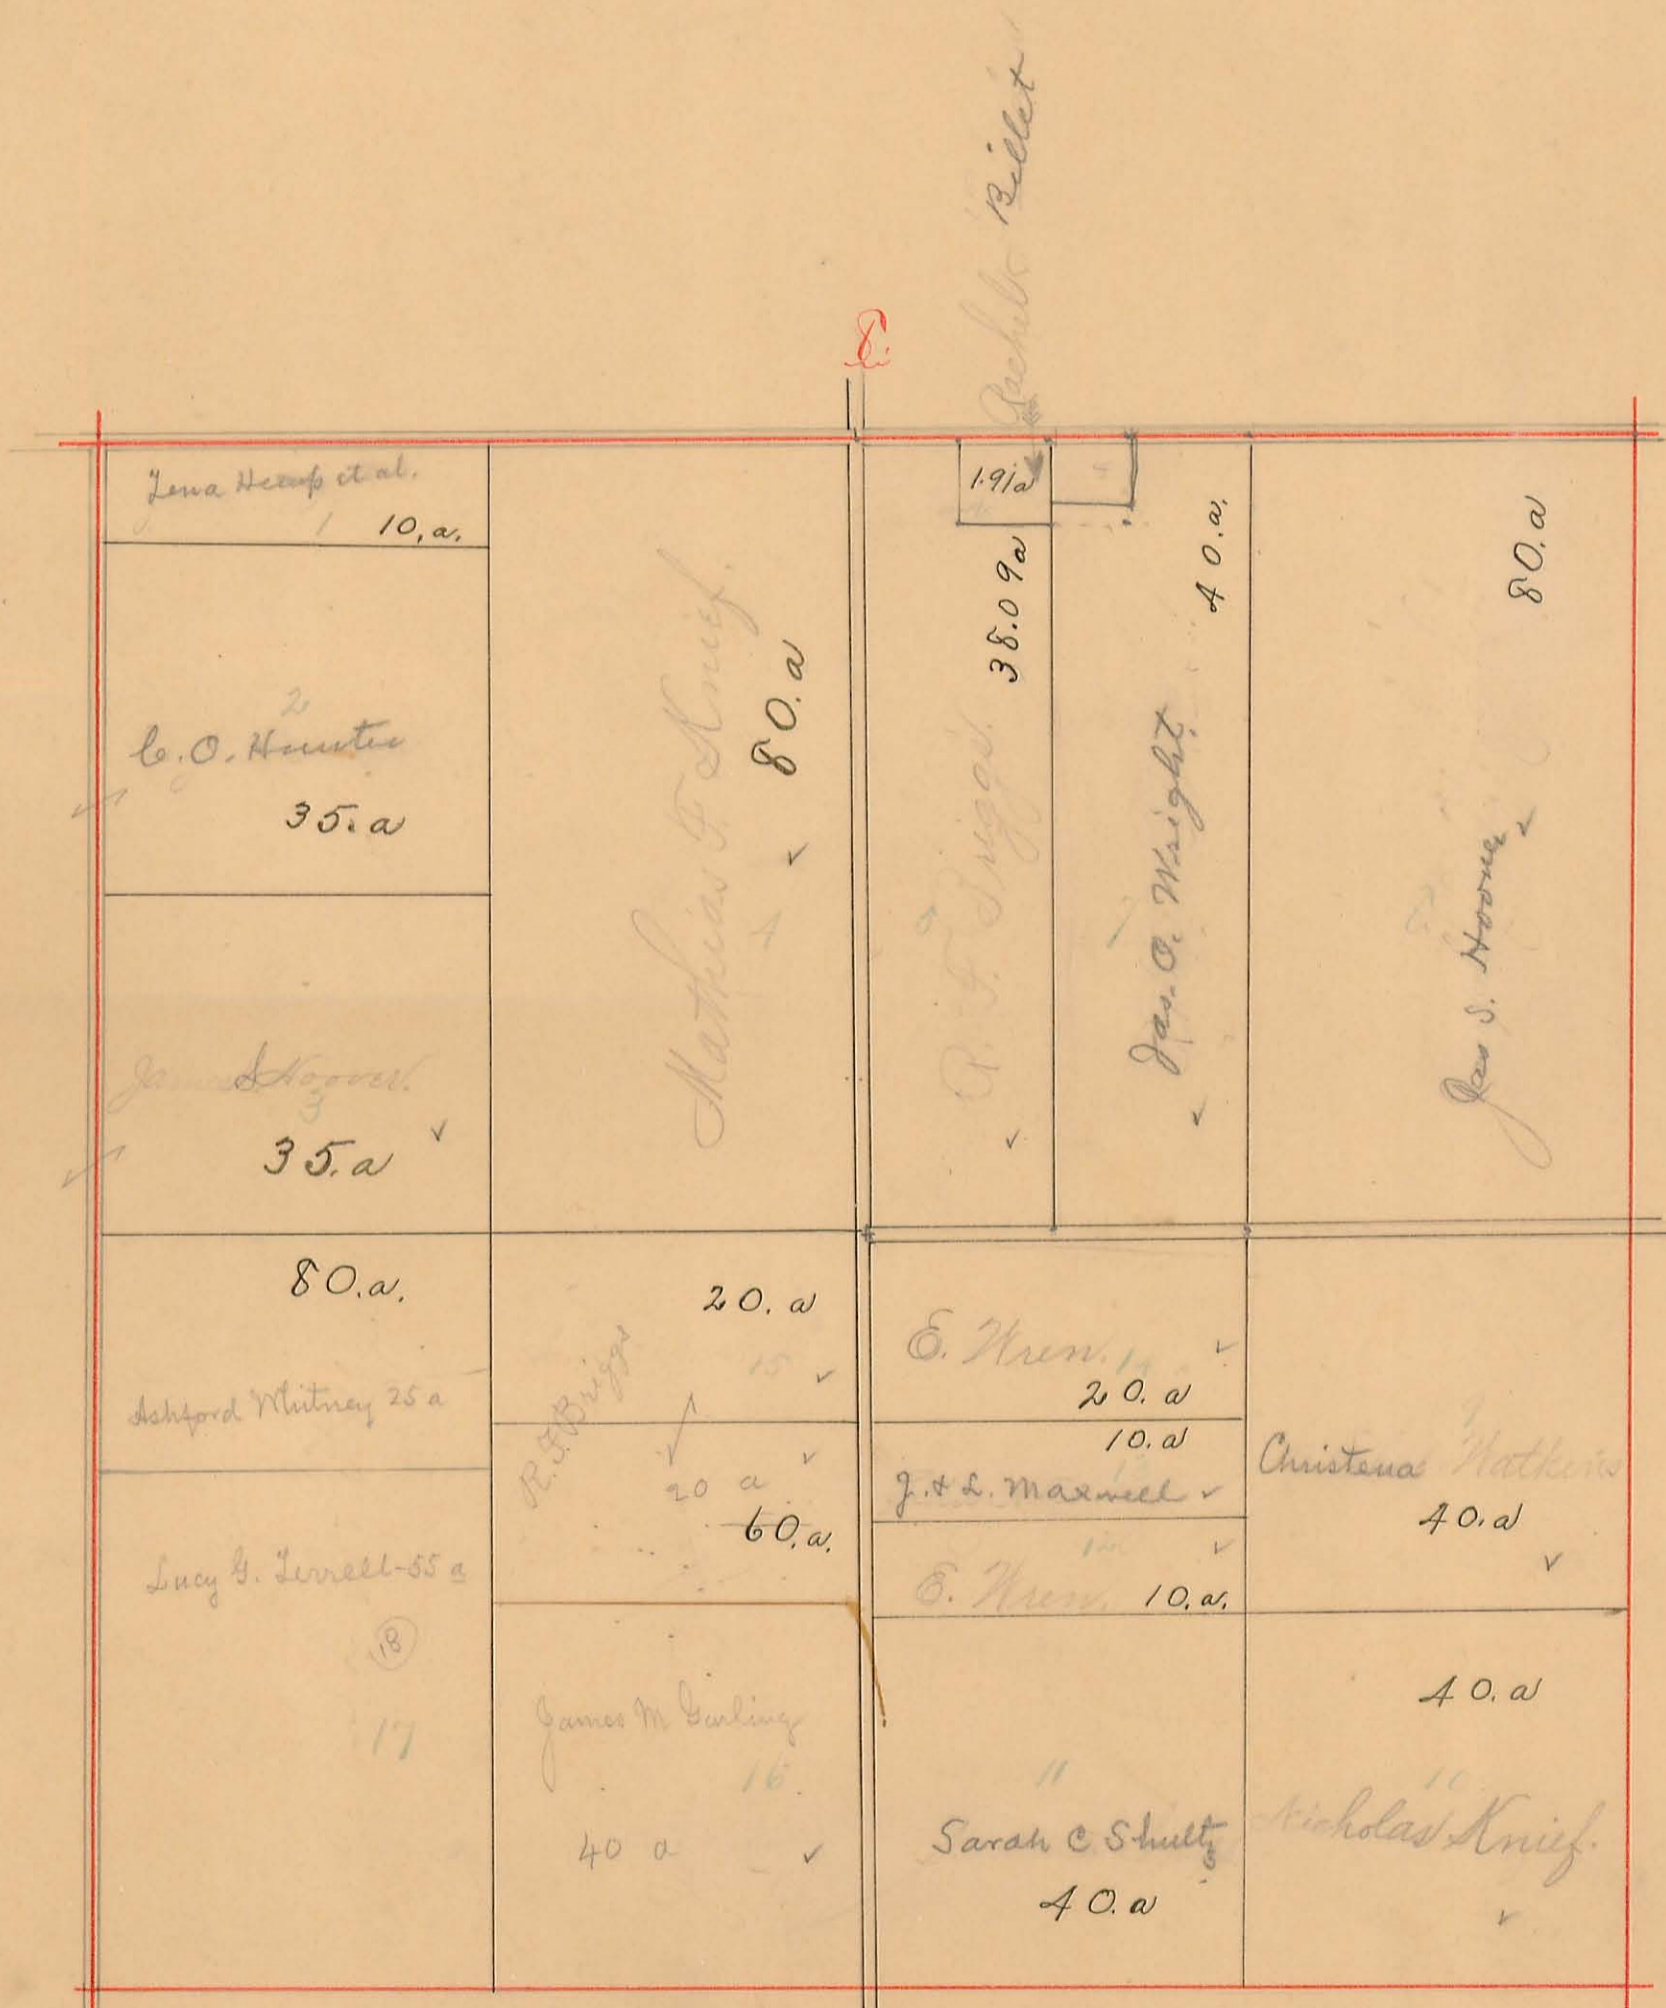

18.

16.

17 Lucy B. Terrell 55 a  
" Ashford Whitney 25

20.




# BLOOMFIELD TOWNSHIP.

Scale, 10 chains per inch.

7.

Plat of SECTION No. 18 Range No. 8 Town No. 7  
13 7 7

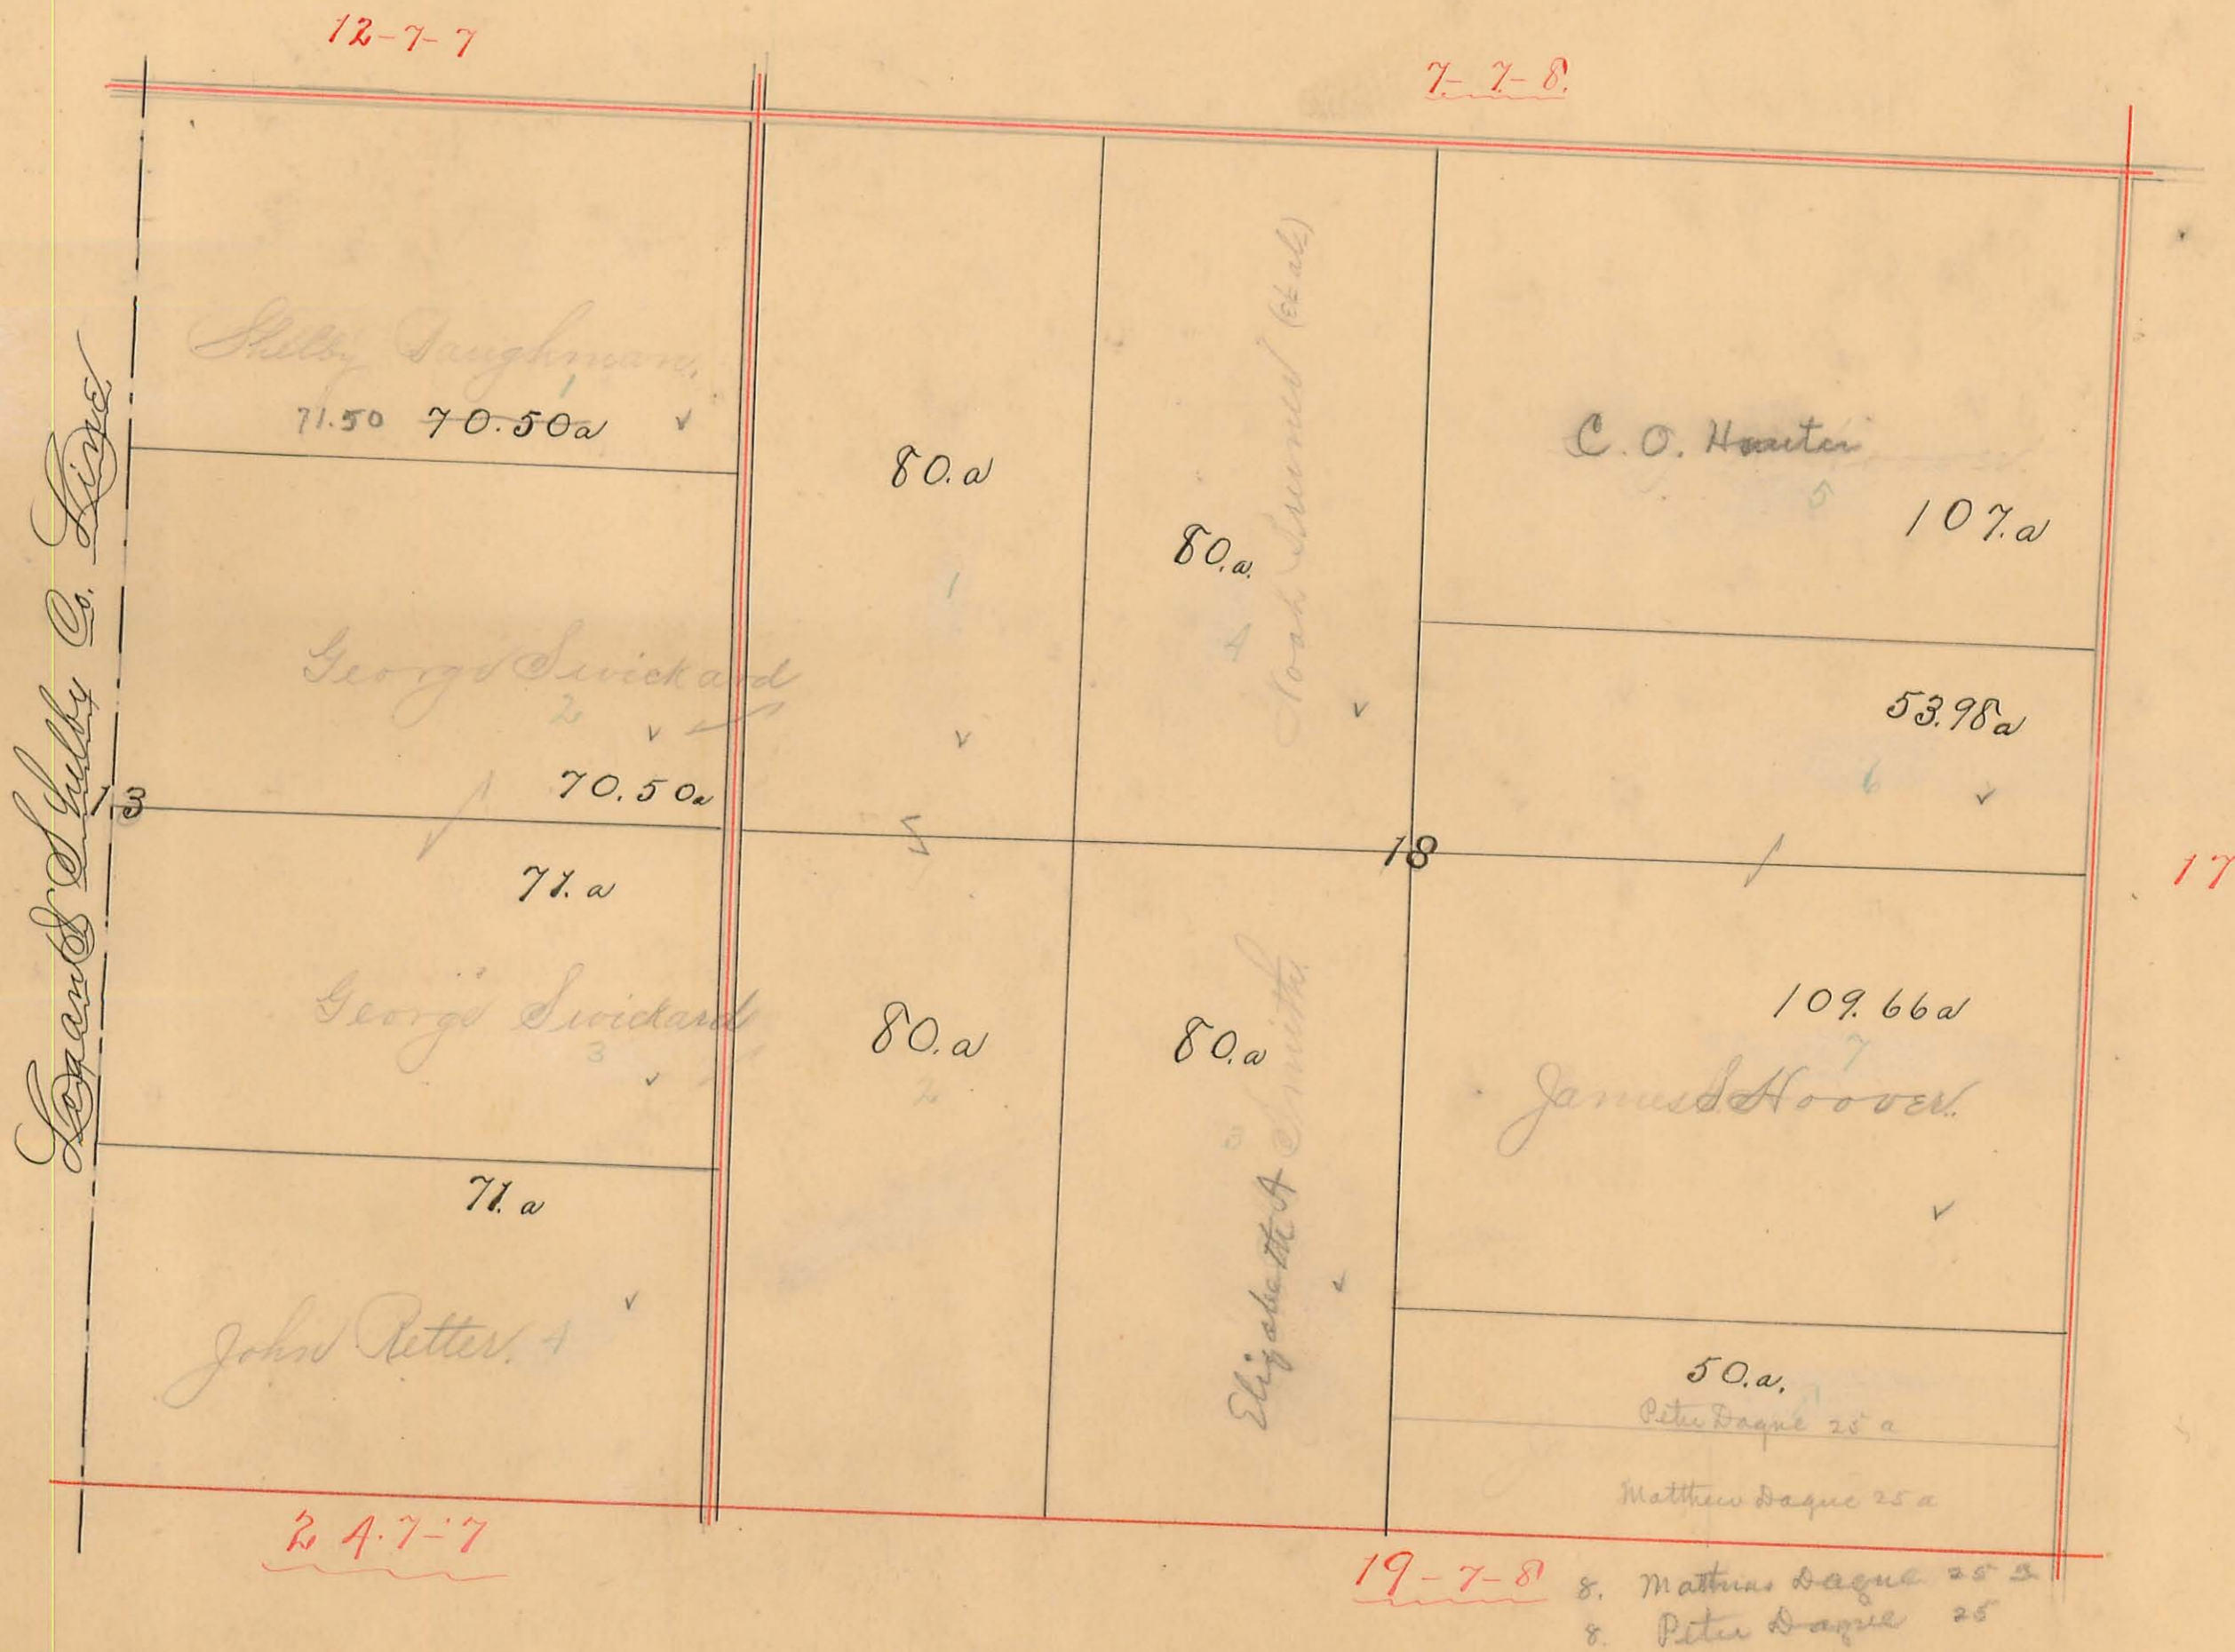




**BLOOMFIELD TOWNSHIP.**

Scale, 10 chains per inch.

Plat of SECTION No. *24* Range No. *7* Town No. *7*  
*19* *8* *7*

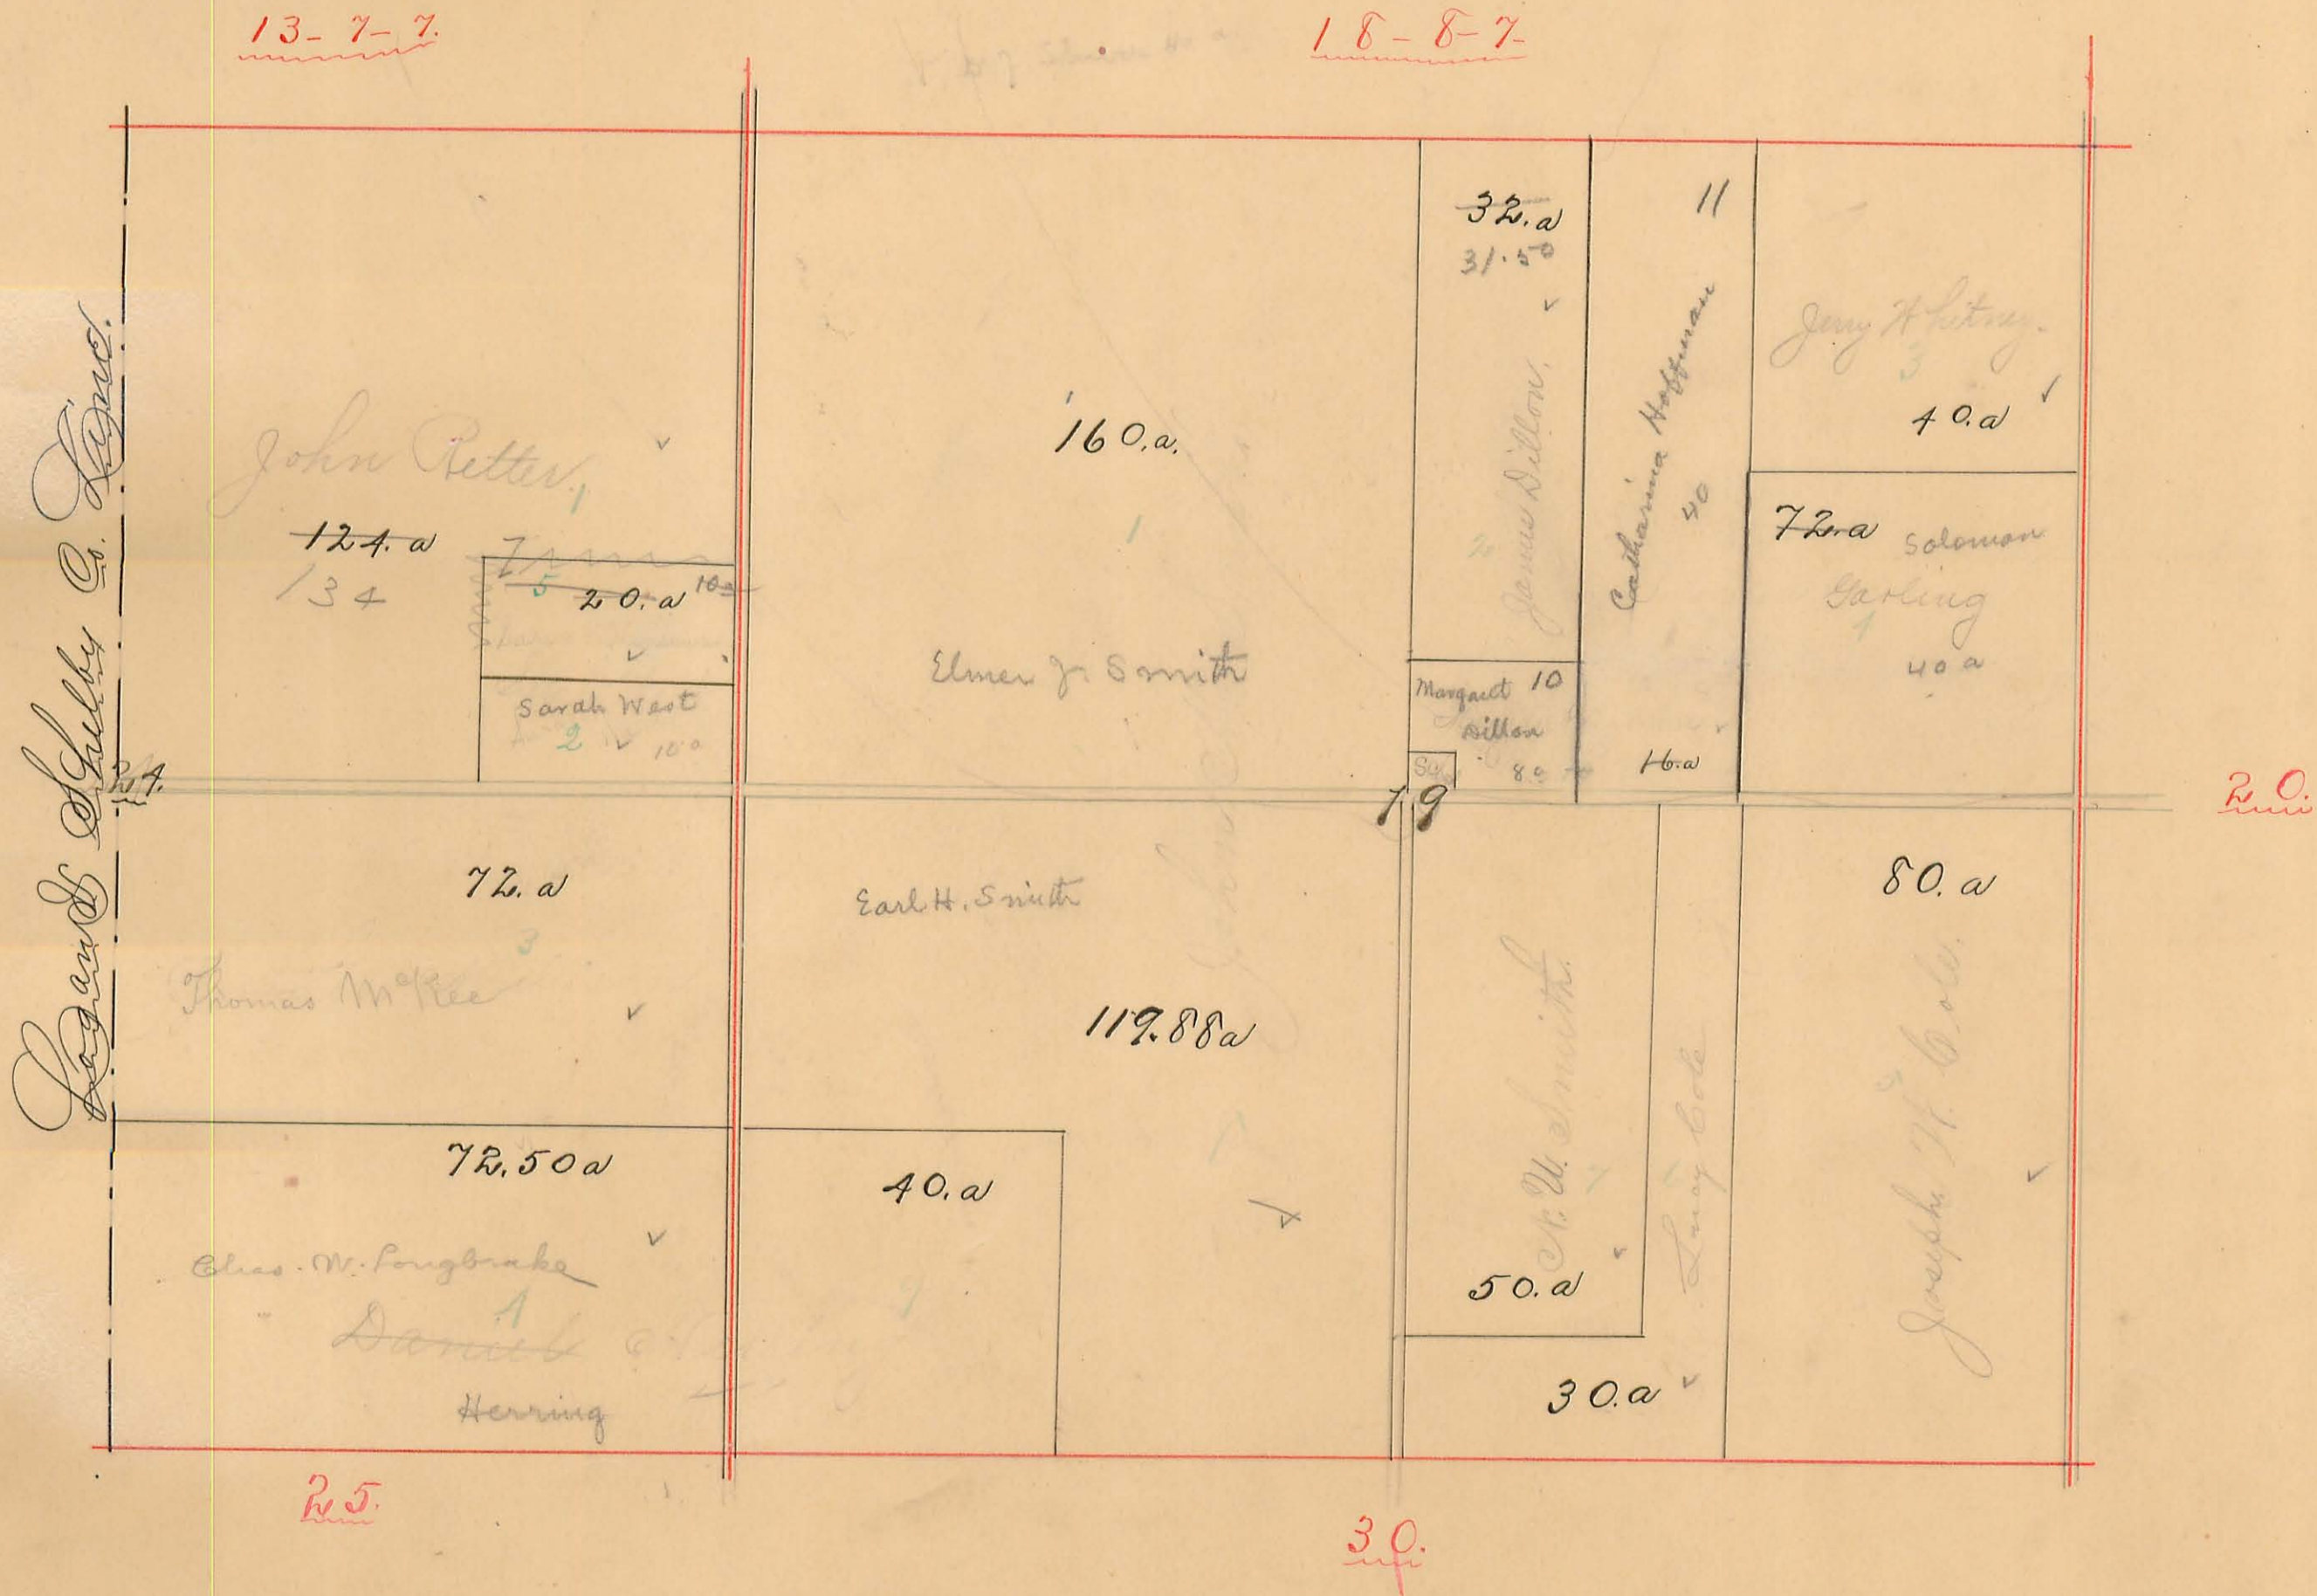




**BLOOMFIELD TOWNSHIP.**

Scale, 10 chains per inch.

9.

Plat of SECTION No. 20 Range No. 8 Town No. 7

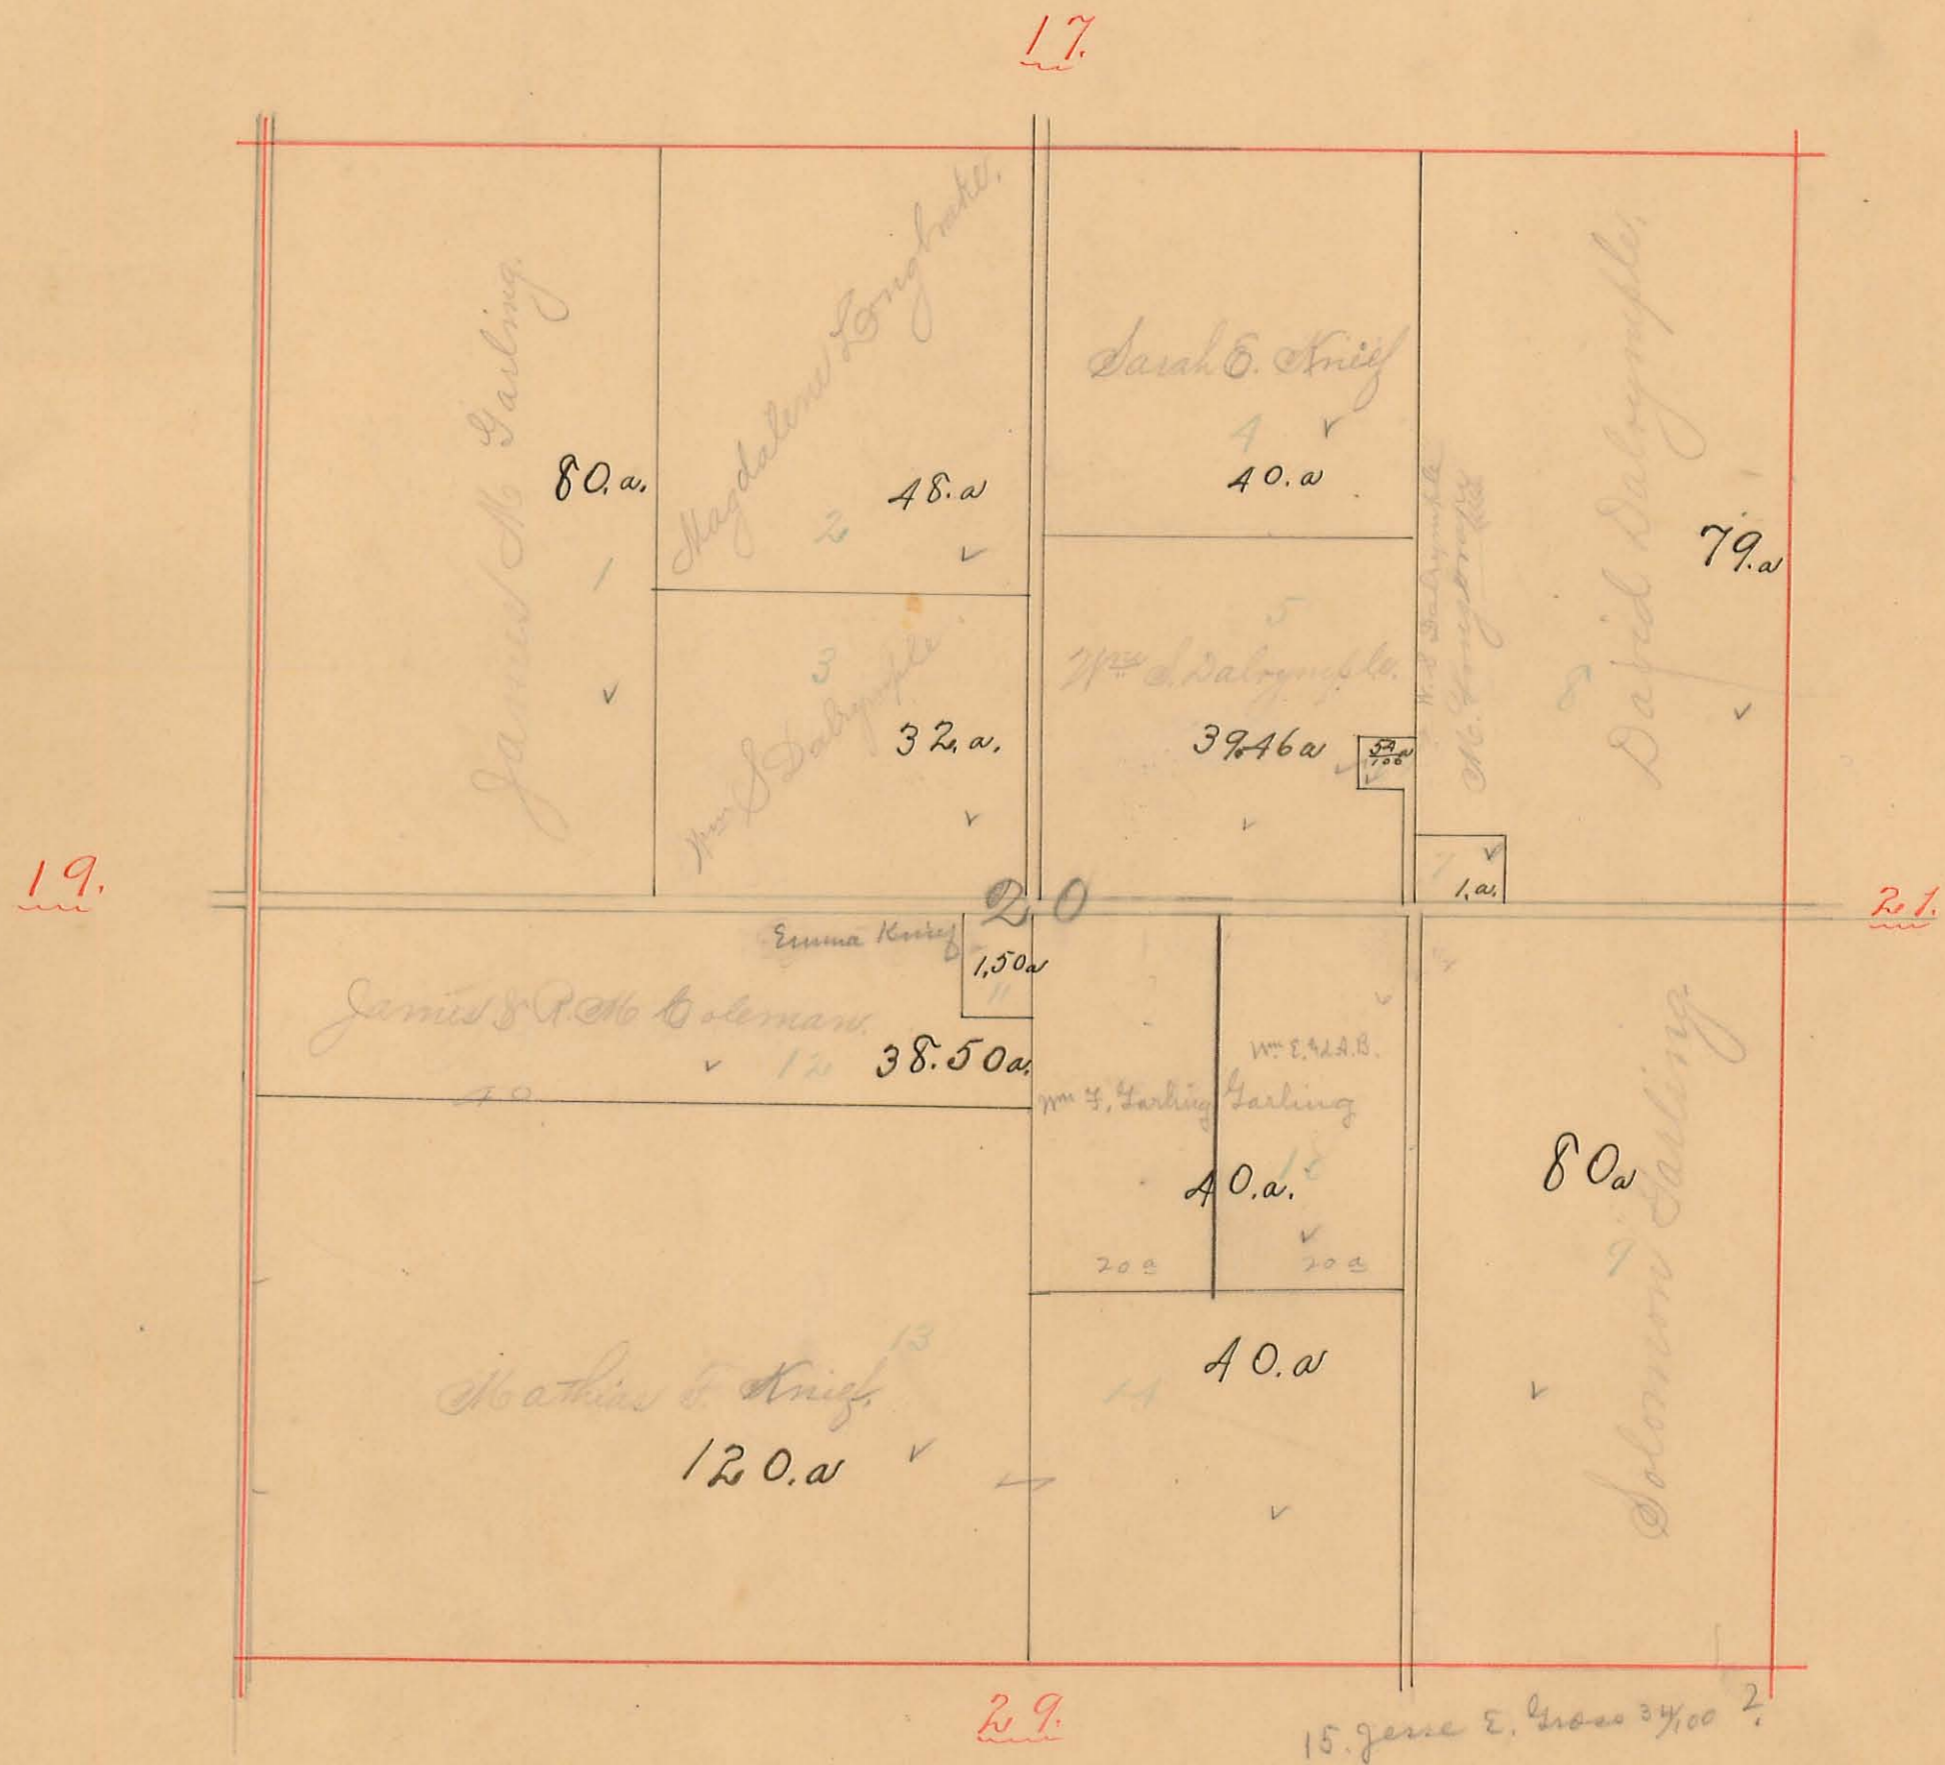




# BLOOMFIELD TOWNSHIP.

Scale, 10 chains per inch.

10.

Plat of SECTION No. 21 Range No. 8 Town No. 7

- ✓ 15 S. H. Harnes 2 a Sarah E. Harnesman
- ✓ 16 W. H. Harnes 5 a Same
- ✓ 17 Andrew Halboth 3 a
- ✓ 18 D. B. Bager 1 a
- ✓ 19 S. H. Harnes 3 a Julia A. Baughman 47
- ✓ 20 S. H. Harnes 5 a Ann Eliza Taylor
- ✓ 21 S. H. Harnes 2 a Geo. A. Bond
- ✓ 22 H. O. Bond 2 a
- ✓ 23 S. H. Harnes 2 a
- ✓ 24 Ann Bond 2 a Philena Valentine
- ✓ 25 S. H. Harnes 2 a Same
- ✓ 26 Mary Harnes 1 a
- ✓ 27 Franklin Harnes 1 a N. H. Smith
- ✓ 28 S. H. Harnes 2 a Mr. R. Tucker
- ✓ 29 S. H. Harnes 2 a W. J. Smith
- ✓ 30 Robert J. Valentine 5 a
- ✓ 31 Lillie M. Stammel 2 a
- ✓ 32 John L. Kerns 2 a
- ✓ 33 Mr. R. Tucker 2 a
- ✓ 34 O. G. Wilson 2 a
- ✓ 35 Philena Valentine 2 a Lida Tucker 3 a
- ✓ 36 Ann E. Taylor 1 a
- ✓ 37 Mr. W. H. Harnesman 1 a
- ✓ 38 Geo. A. Hone 2 a
- ✓ 39 Ann L. Elliot 5 a

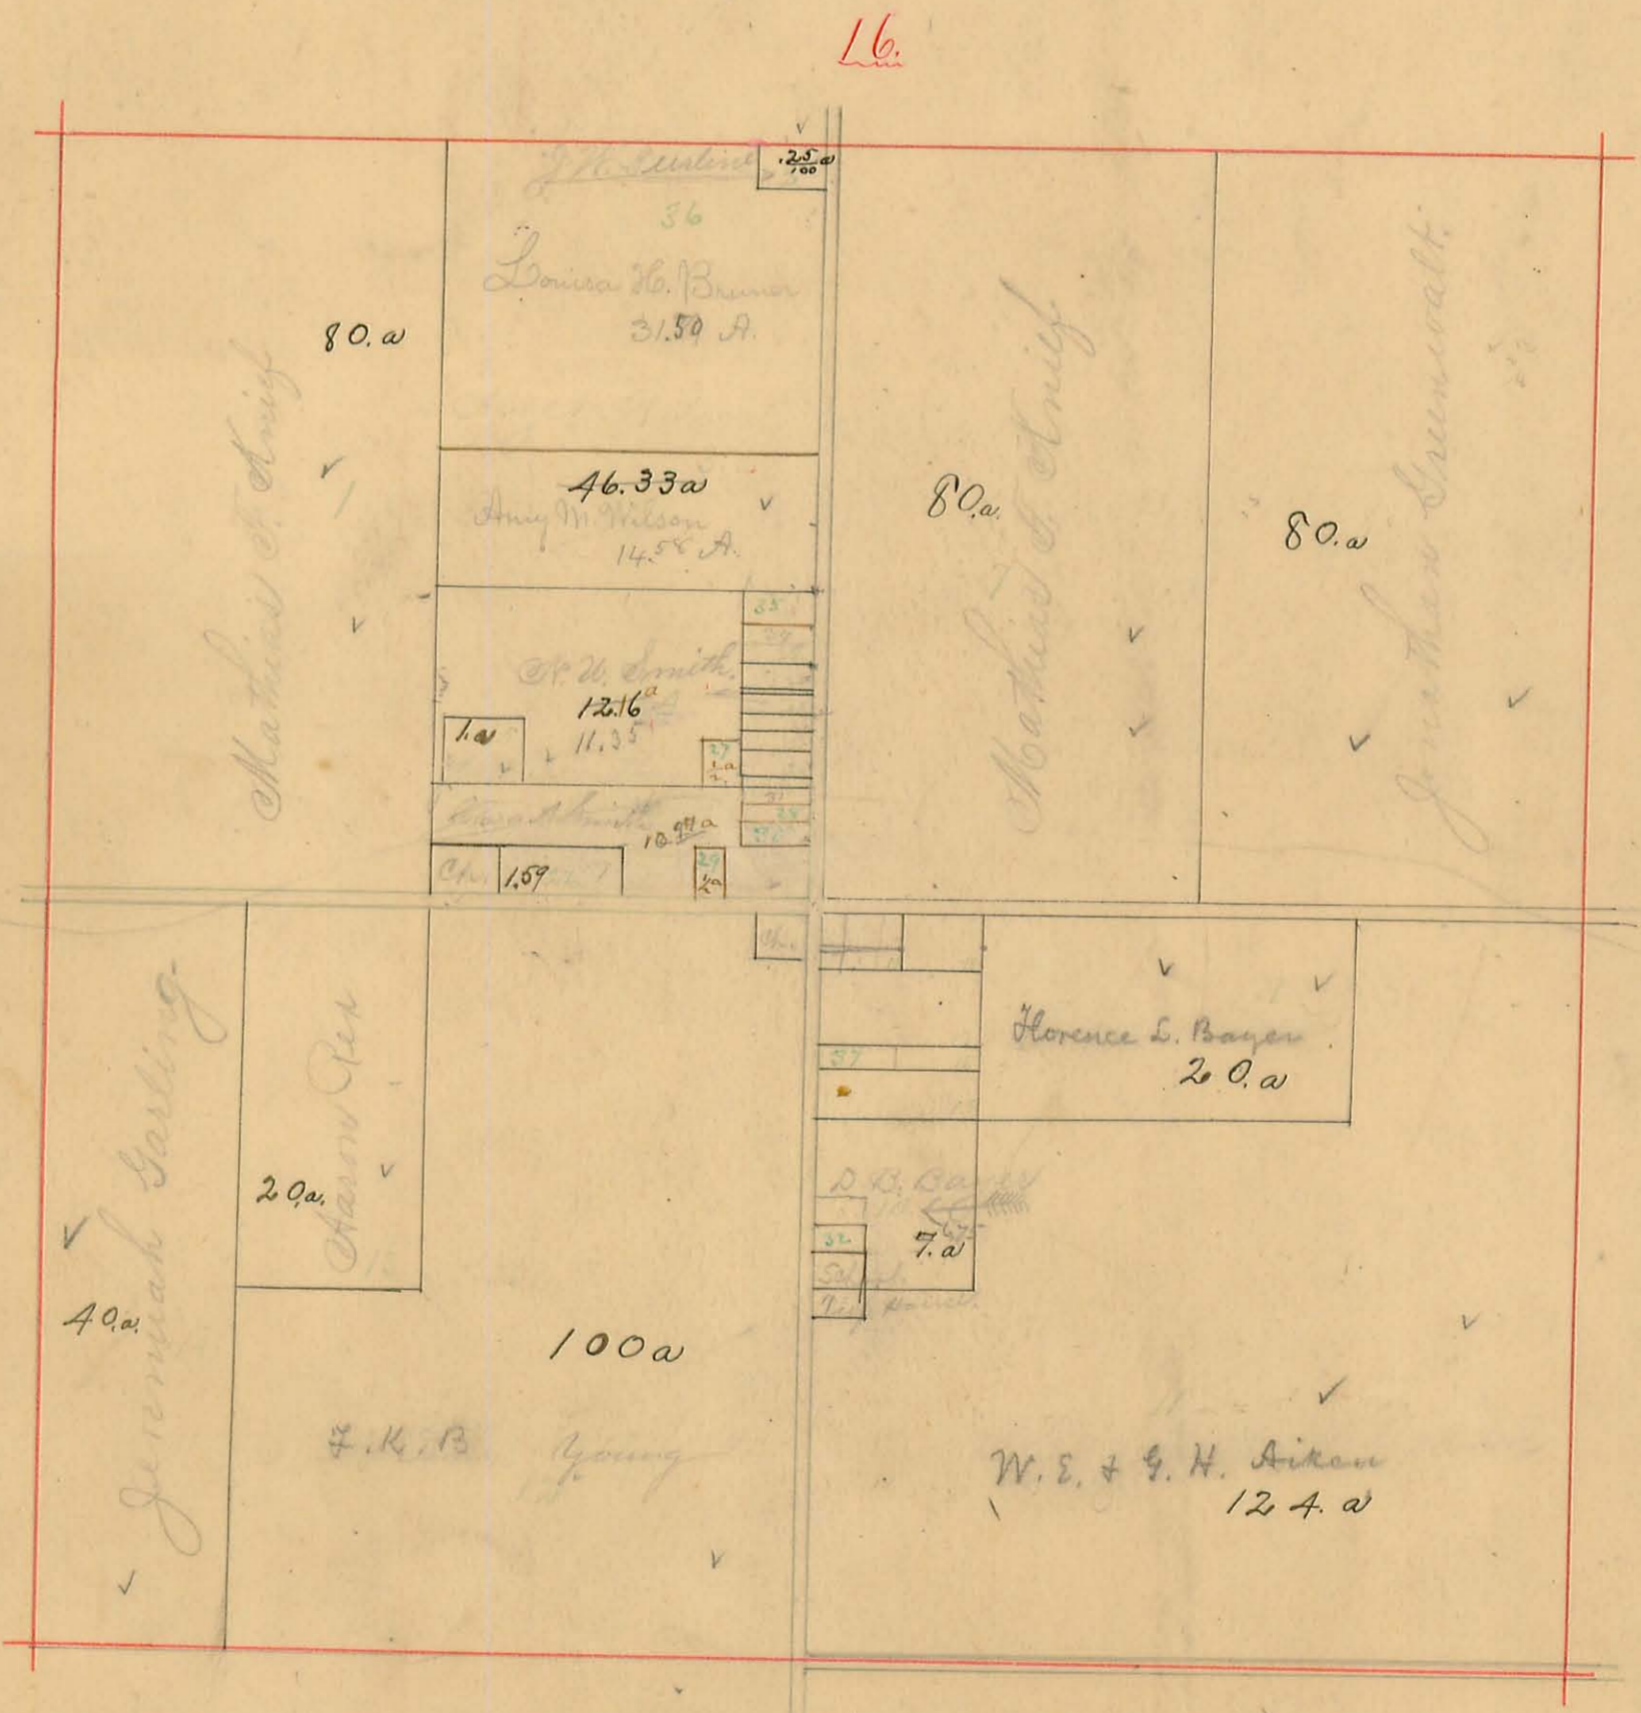




**BLOOMFIELD TOWNSHIP.**

Scale, 10 chains per inch.

Plat of SECTION No. 22 Range No. 8 Town No. 7  
23 8 7

~~13~~ = RIVER Acting man 2<sup>a</sup>  
13

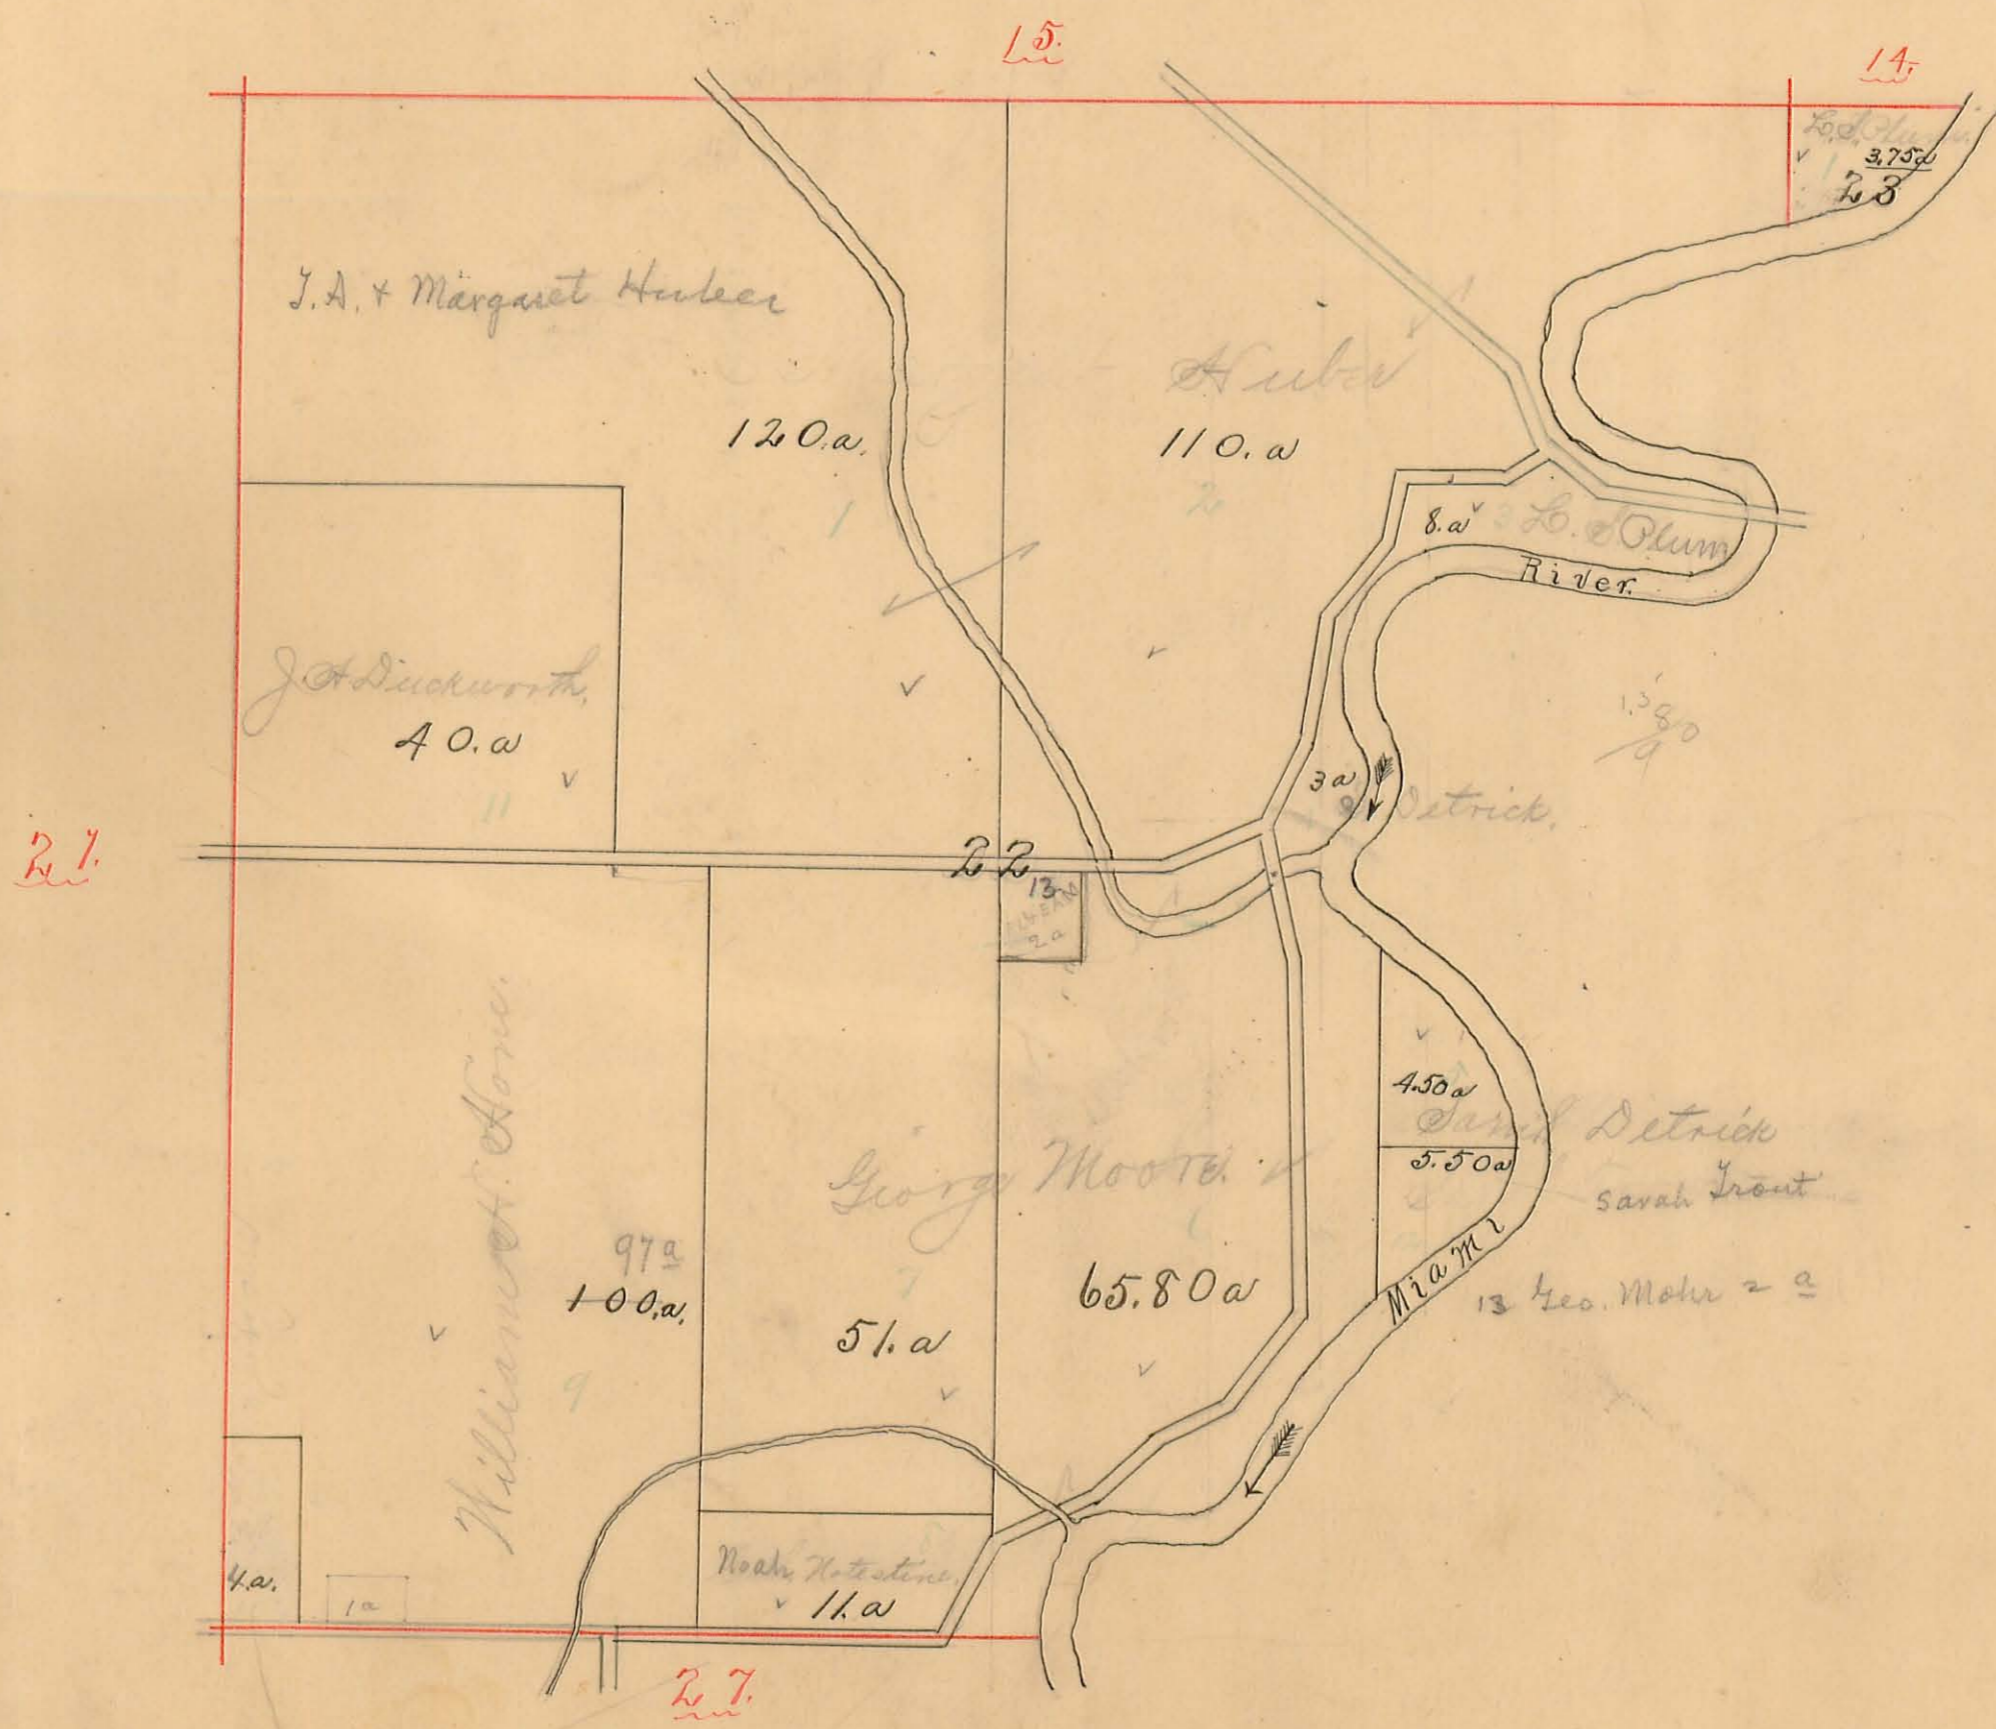

10 Marg. M. Cole 4 a




# BLOOMFIELD TOWNSHIP.

Scale, 10 chains per inch.

12

Plat of SECTION No. 27 Range No. 8 Town No. 7

" " Nancy Stewart Sec.

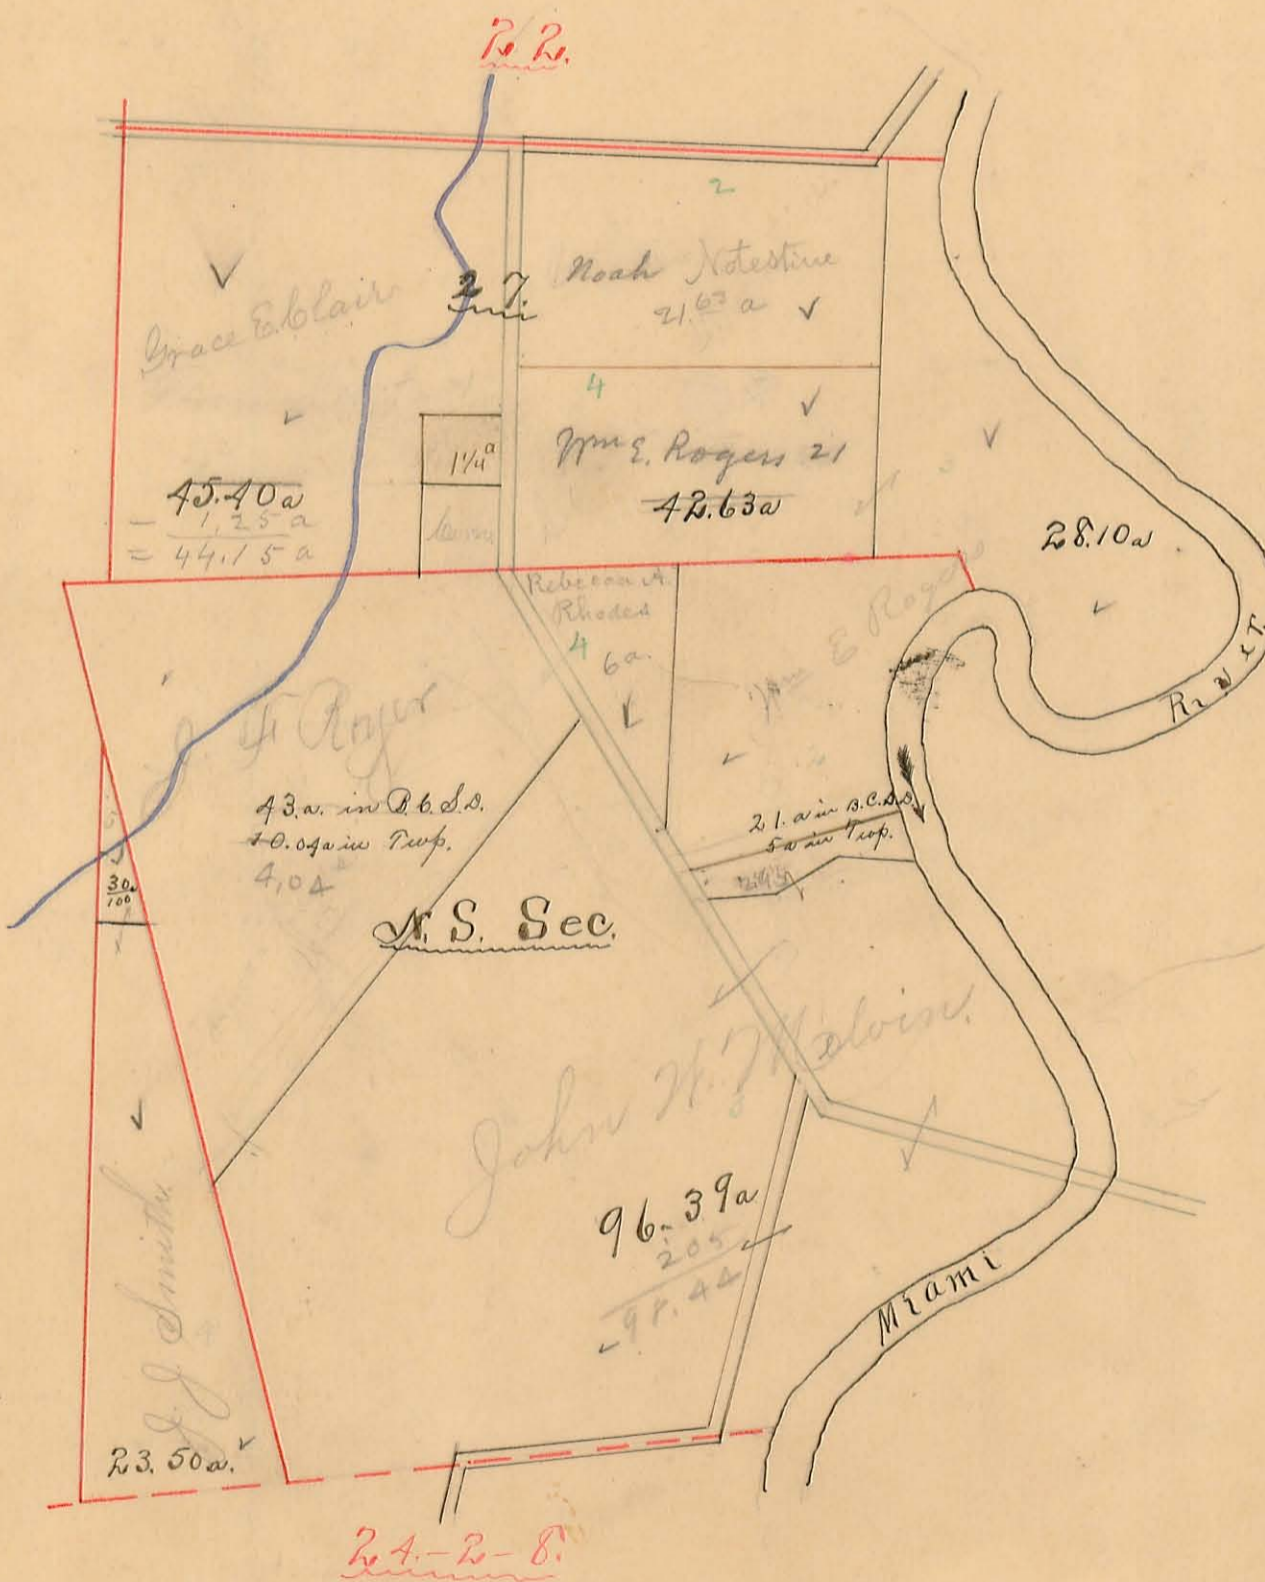




# BLOOMFIELD TOWNSHIP.

Scale, 10 chains per inch.

13.

Plat of SECTION No. 28 Range No. 8 Town No. 7

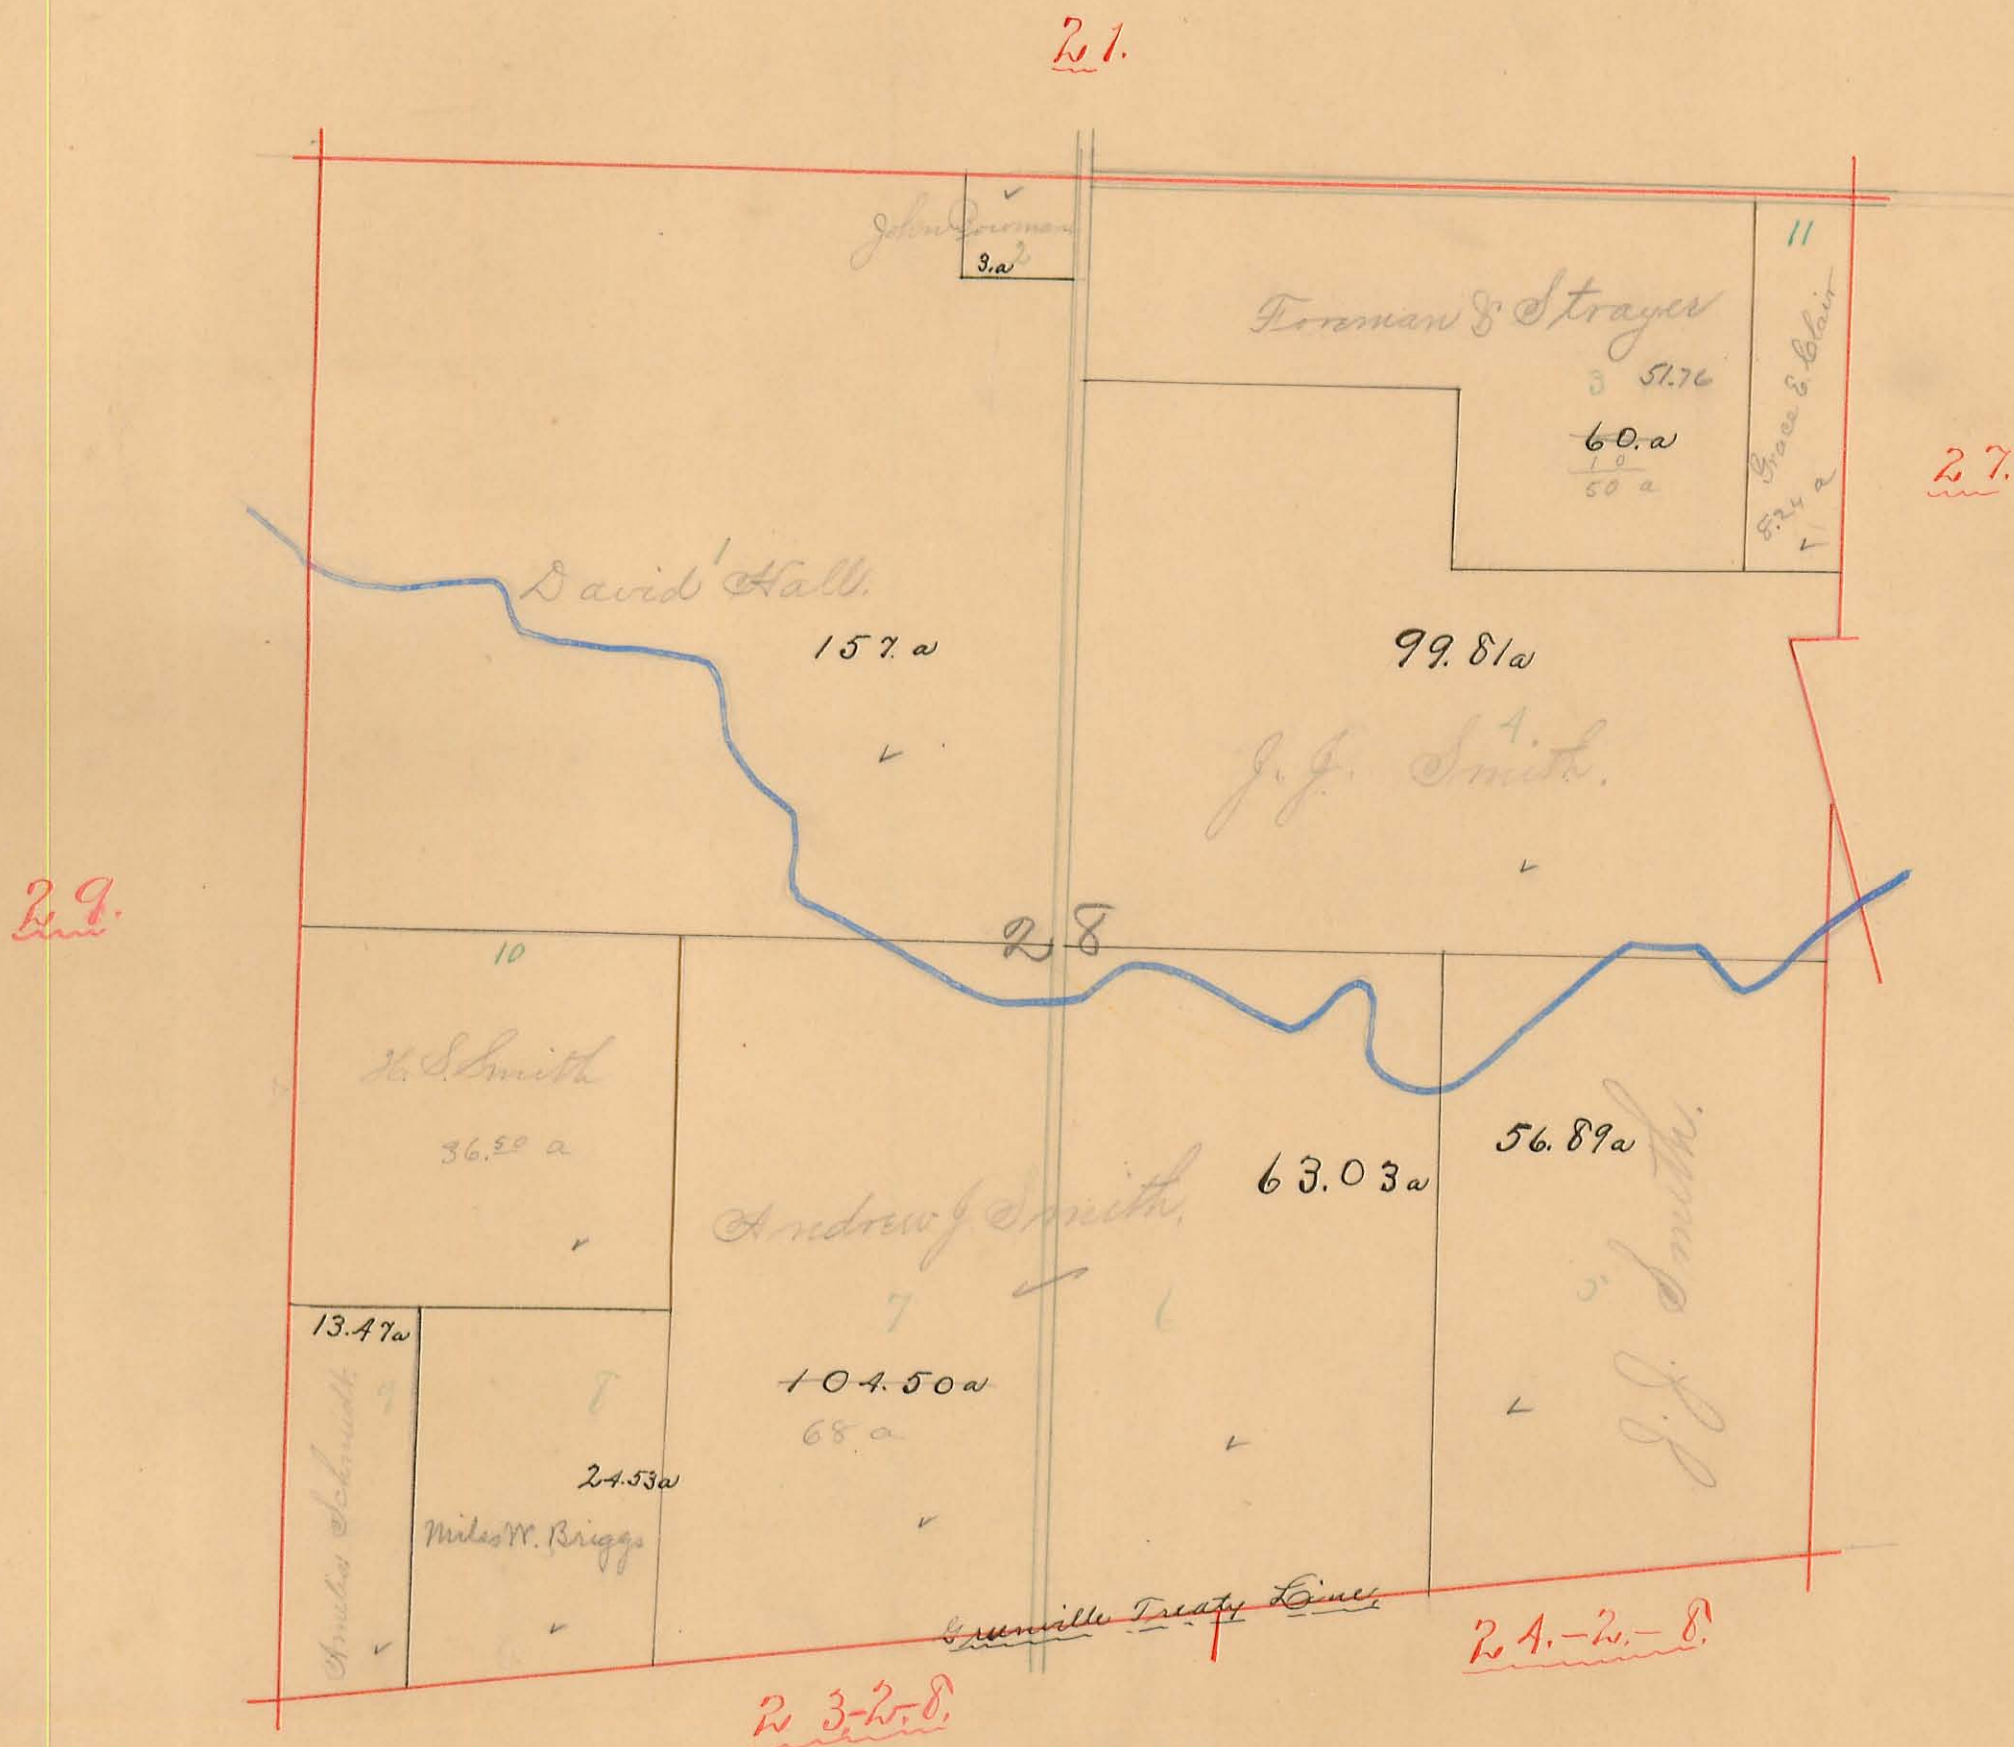




# BLOOMFIELD TOWNSHIP.

Scale, 10 chains per inch.

14.

Plat of SECTION No. 29 Range No. 8 Town No. 7

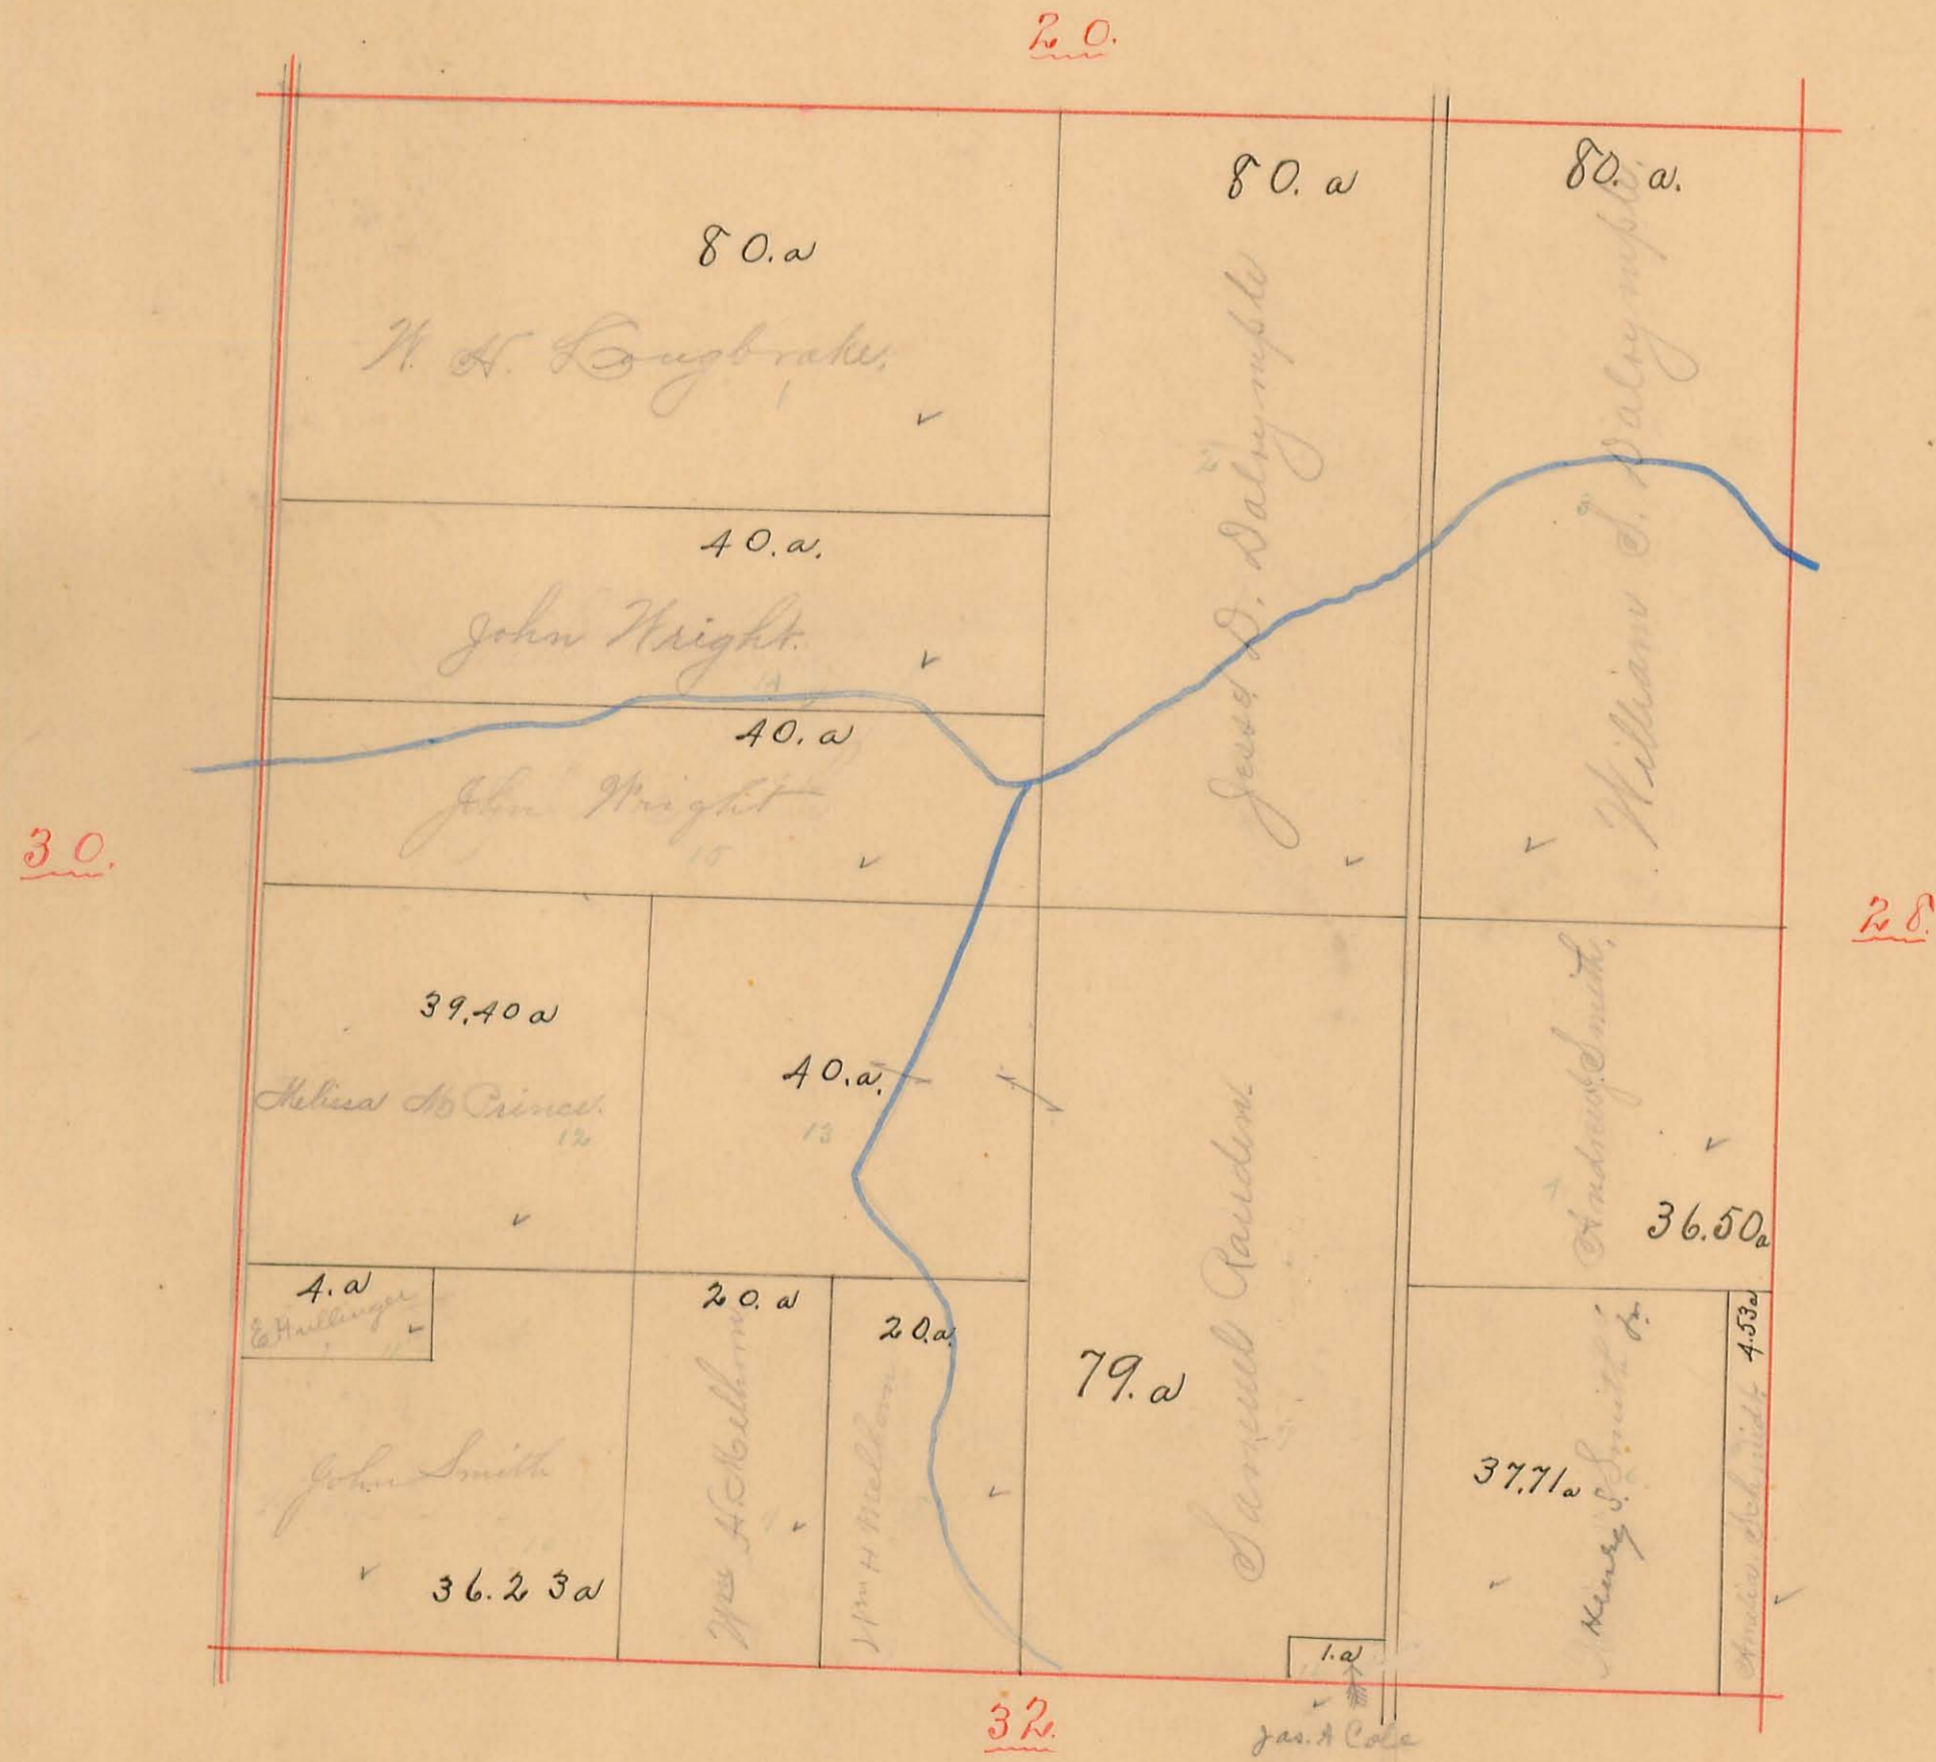



# BLOOMFIELD TOWNSHIP.

Scale, 10 chains per inch.

Plat of SECTION No. 30 Range No. 8 Town No. 7  
25 7 7






# BLOOMFIELD TOWNSHIP.

Scale, 10 chains per inch.

Plat of SECTION No.	31	Range No.	8	Town No.	7
	36		7		7
	21		8		2
	20		8		2

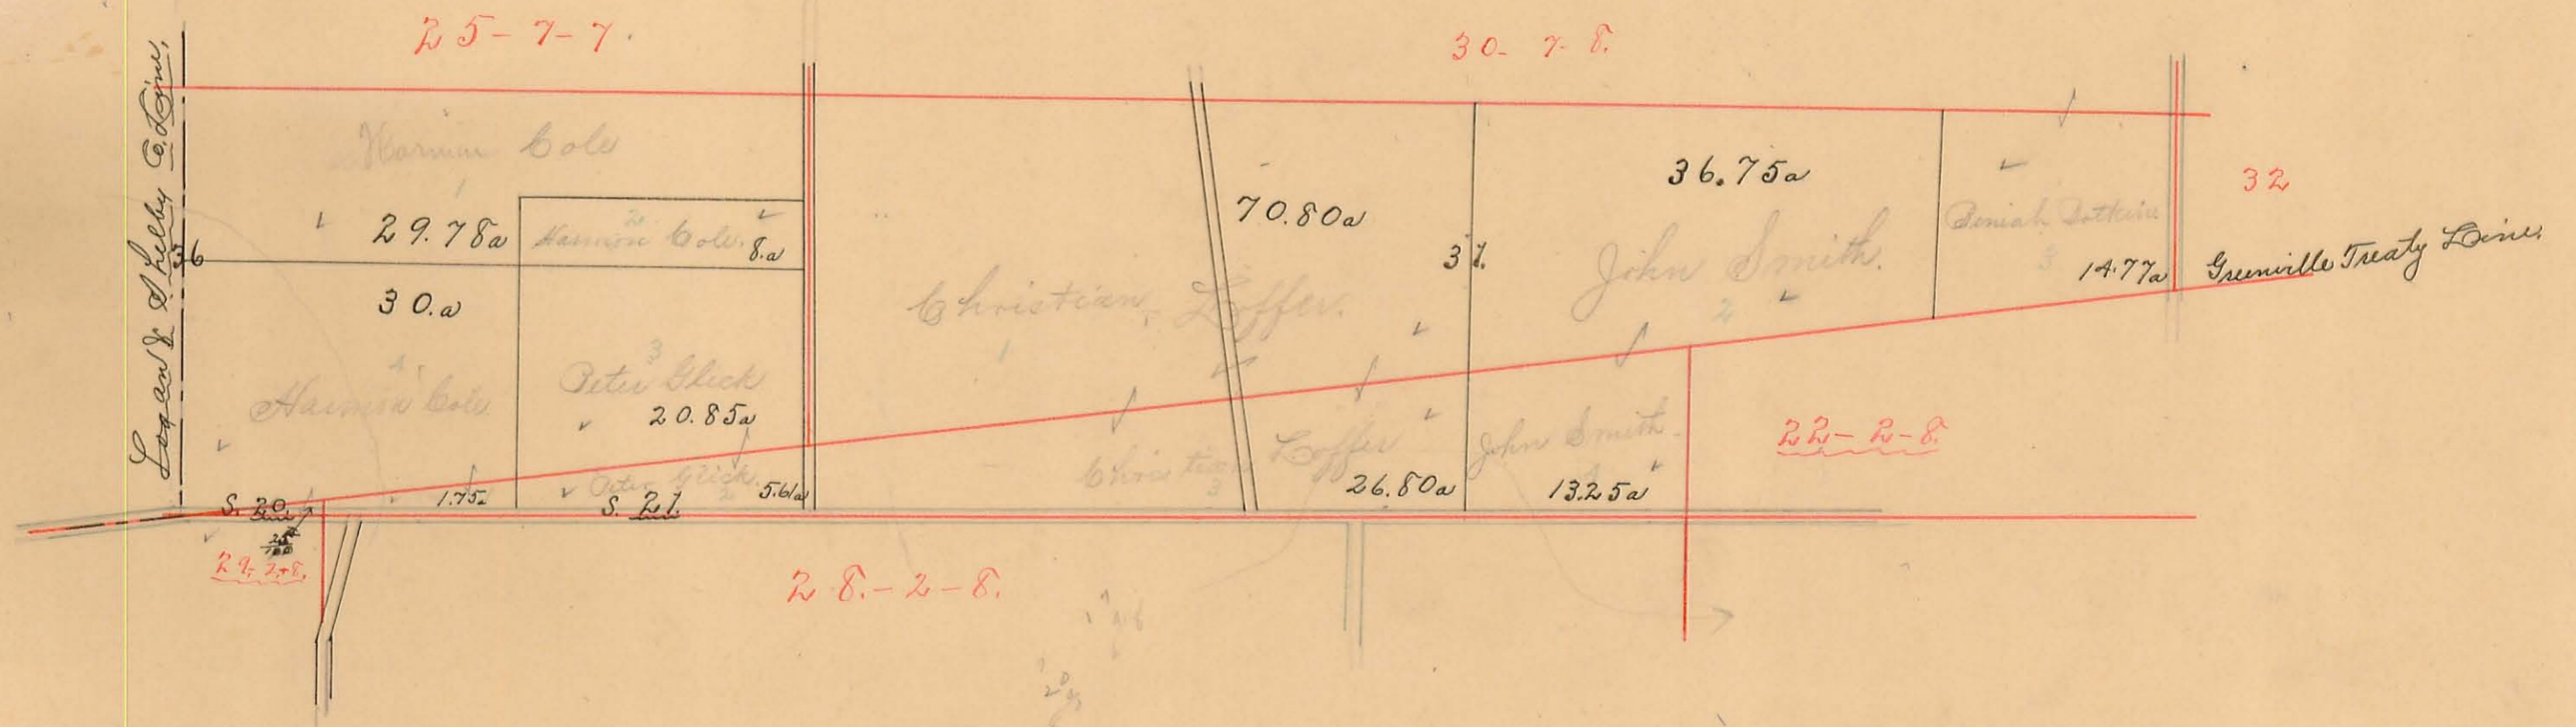




# BLOOMFIELD TOWNSHIP.

Scale, 10 chains per inch.

17.



Plat of SECTION No. 32 Range No. 8 Town No. 7  
22 8 2

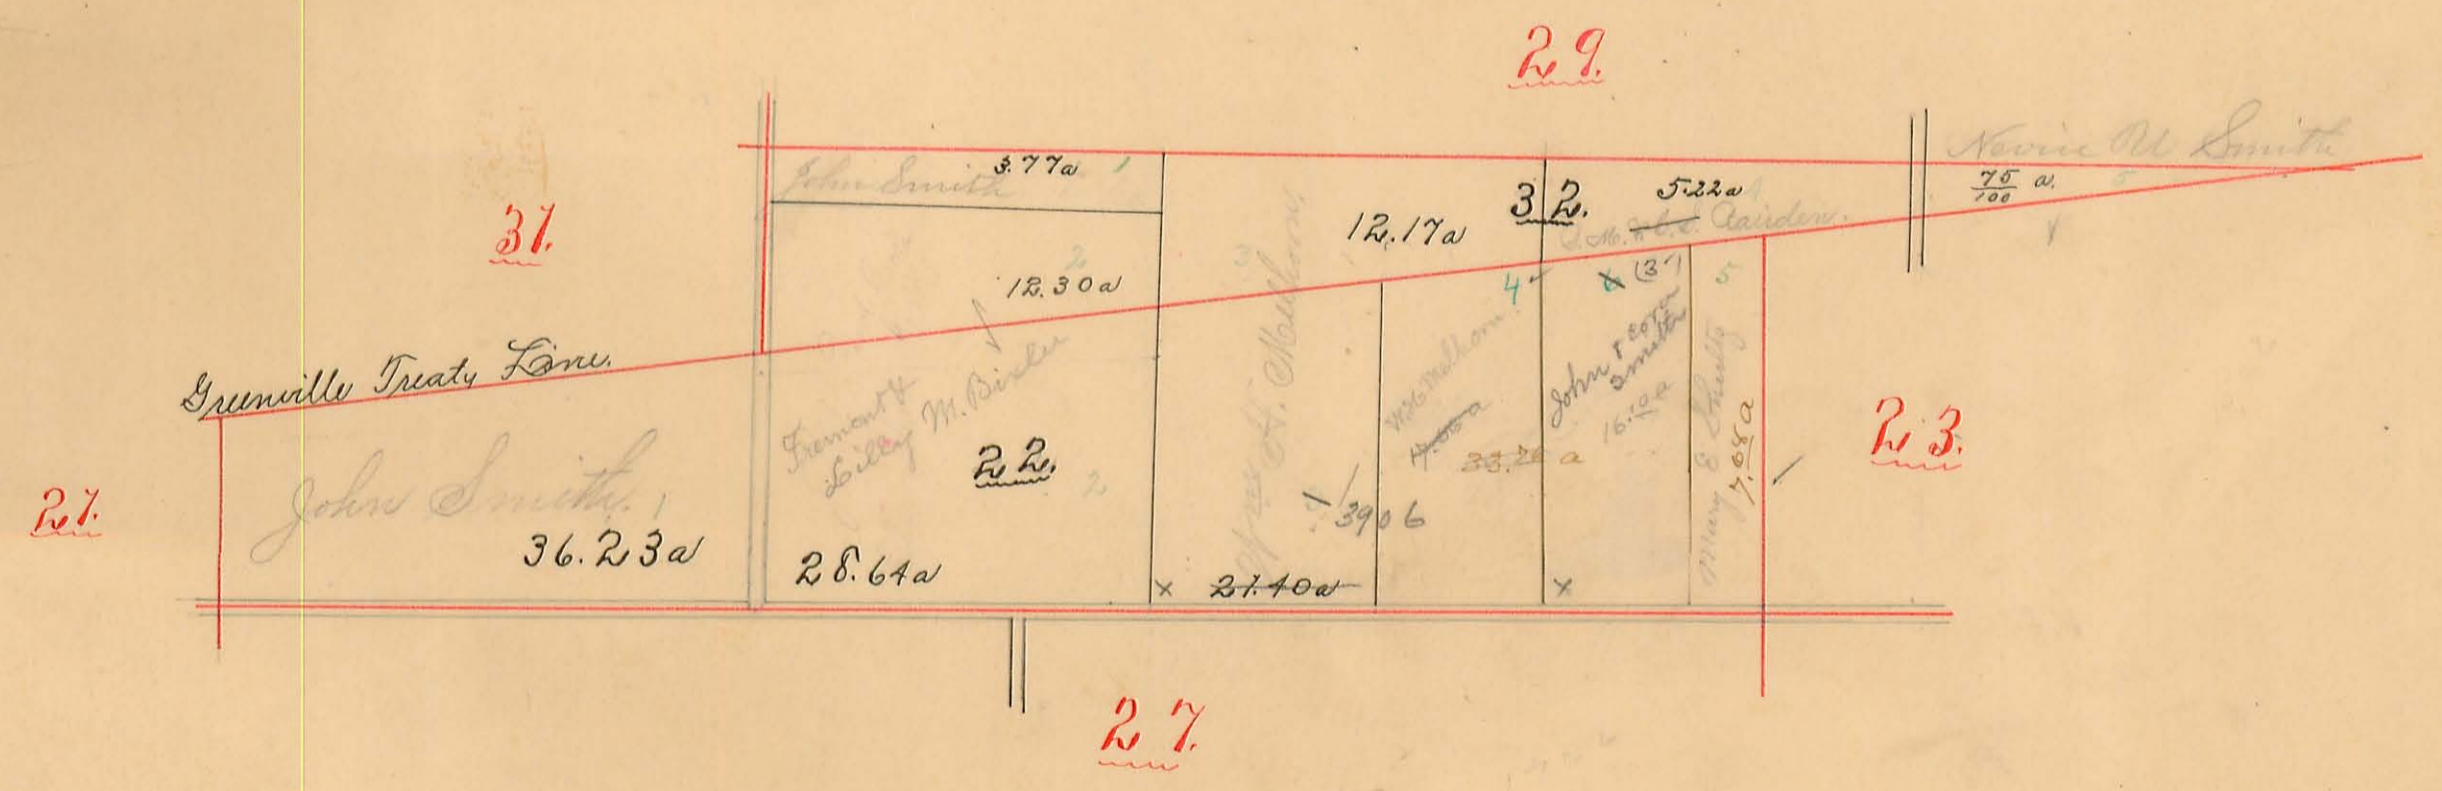




BLOOMFIELD TOWNSHIP.

Scale, 10 chains per inch.

Plat of SECTION No. 23.  
24.

Range No. 8  
8

Town No. 2  
2

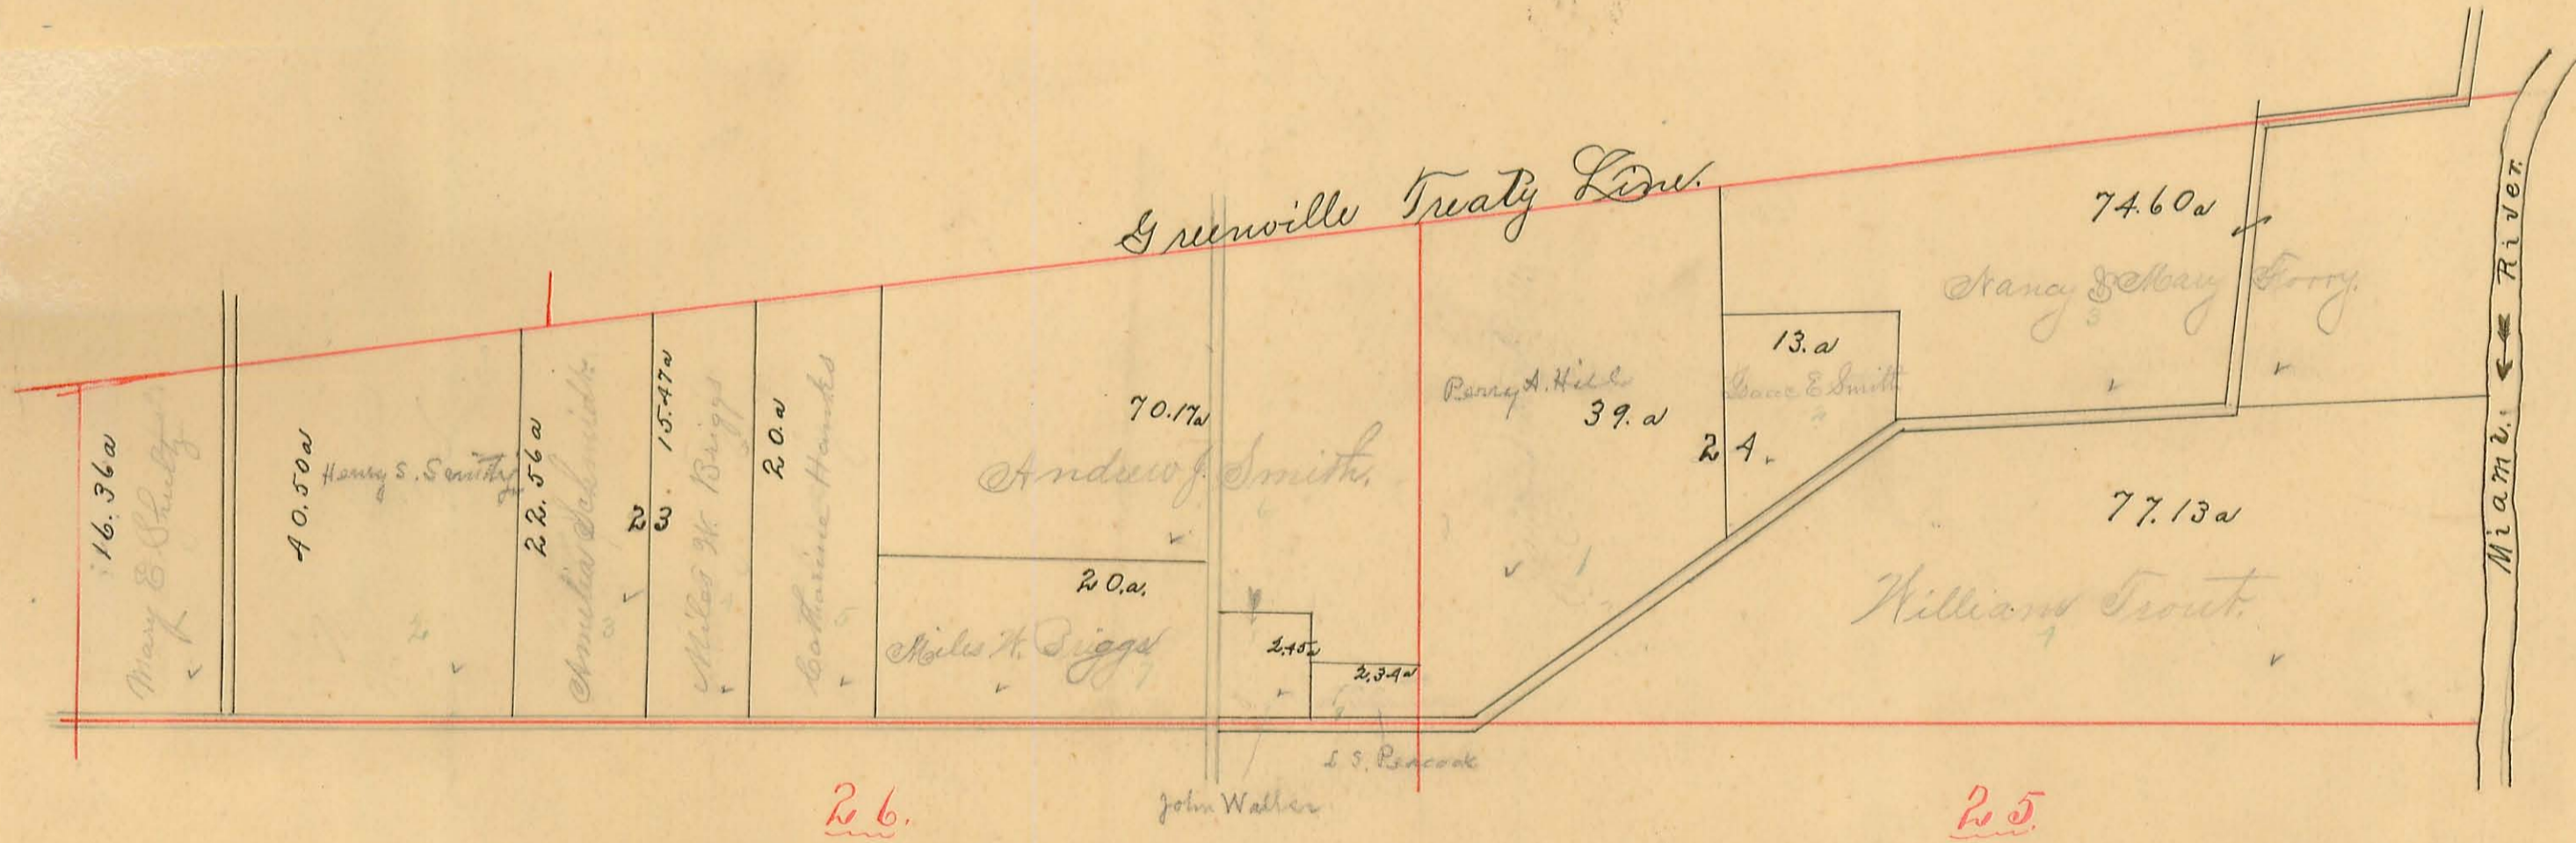




BLOOMFIELD TOWNSHIP.

Scale, 10. chains per inch.

19.

Plat of SECTION No. 25 Range No. 8 Town No. 2

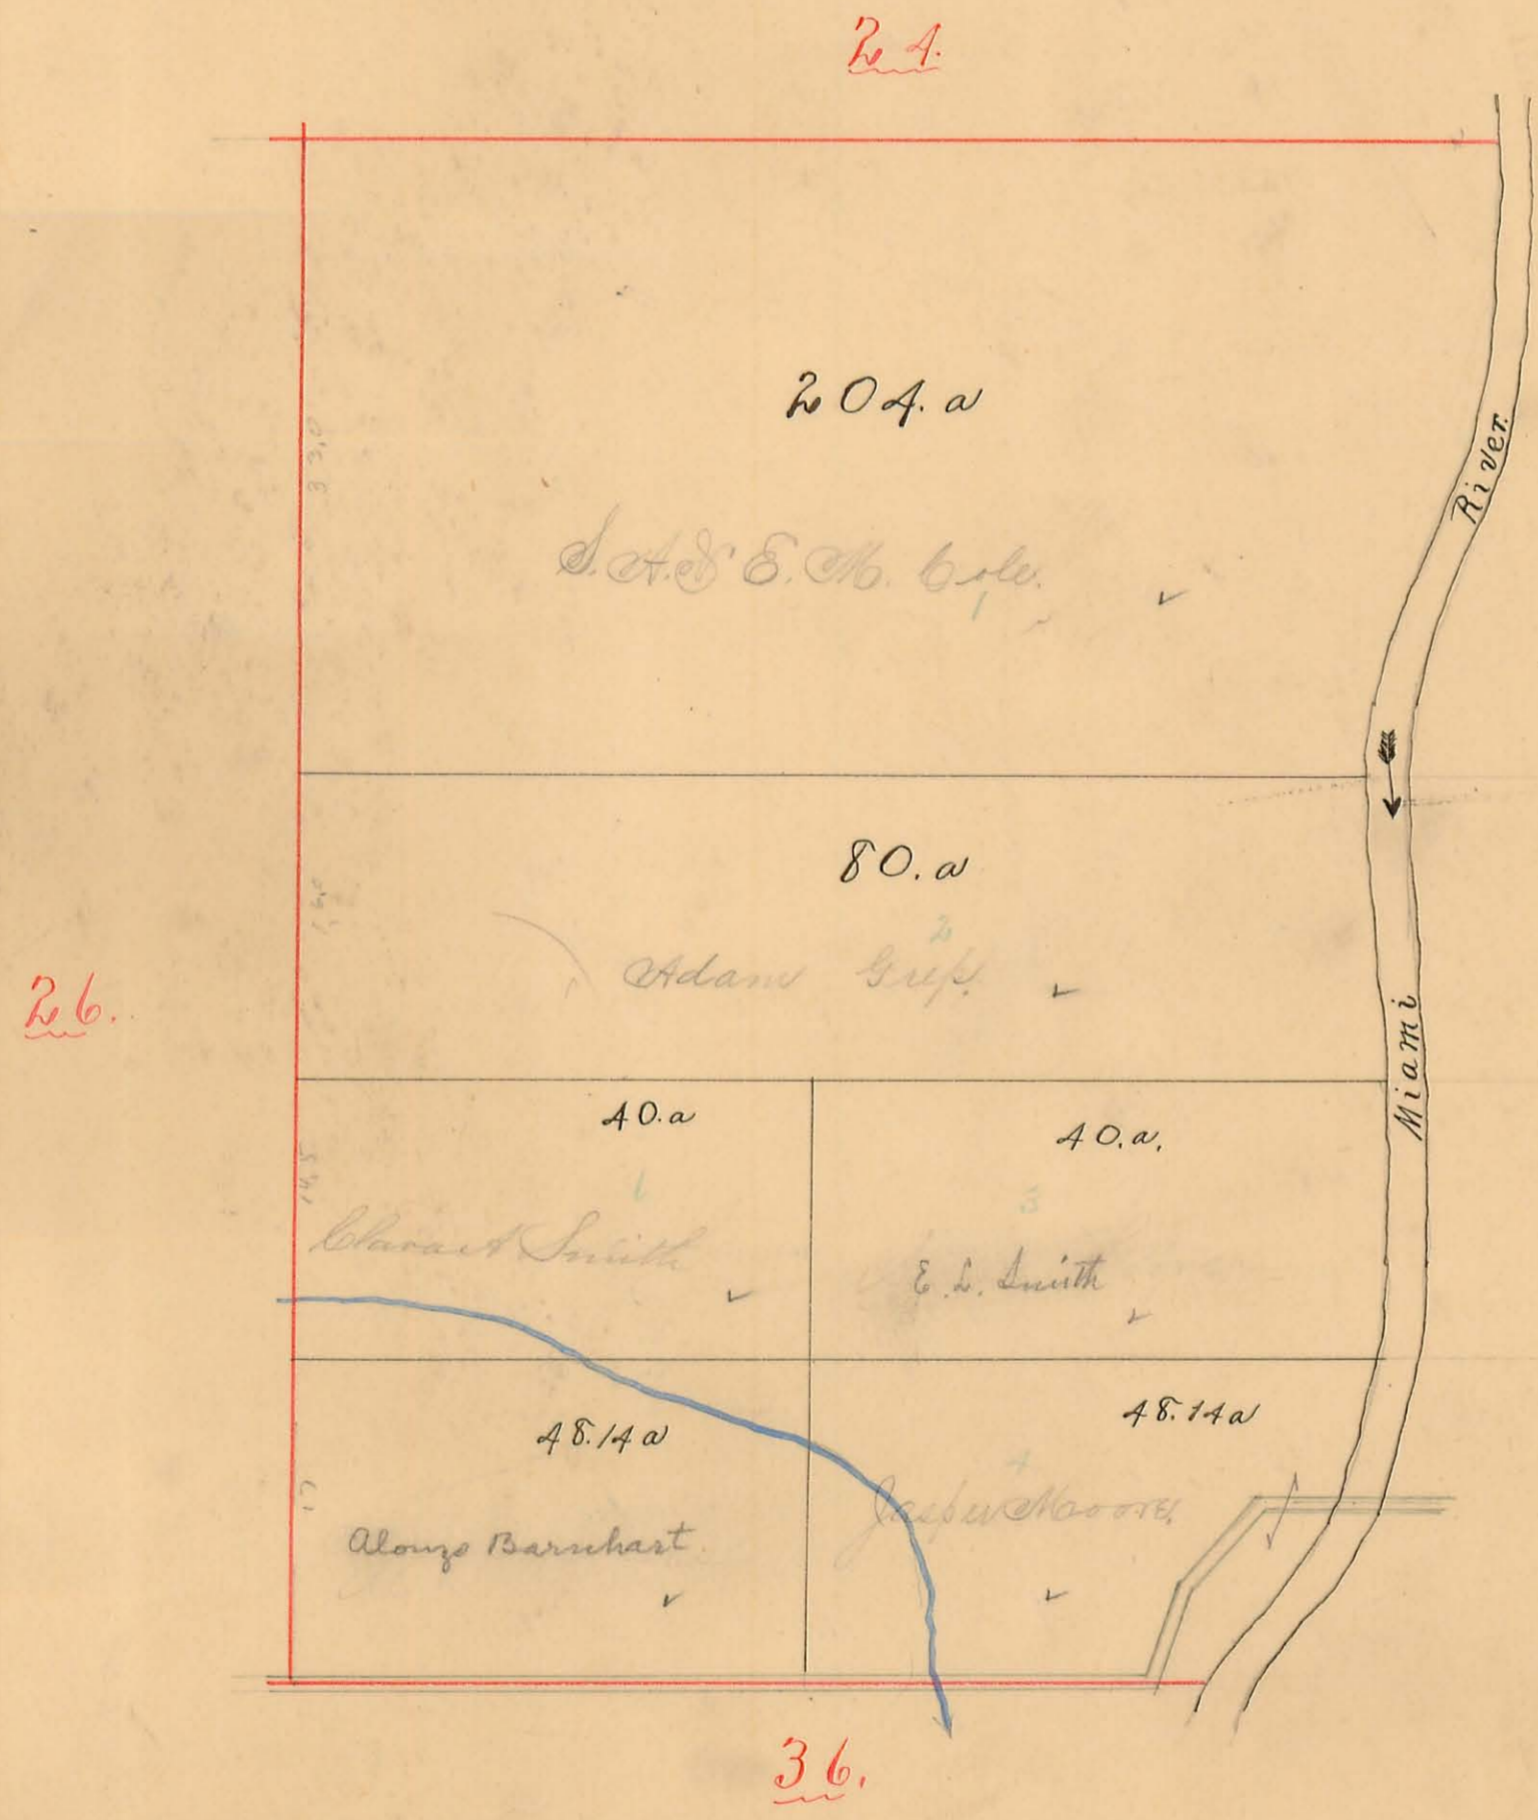




BLOOMFIELD TOWNSHIP.

Scale, 10 chains per inch.

20.

Plat of SECTION No. 26 Range No. 8 Town No. 2

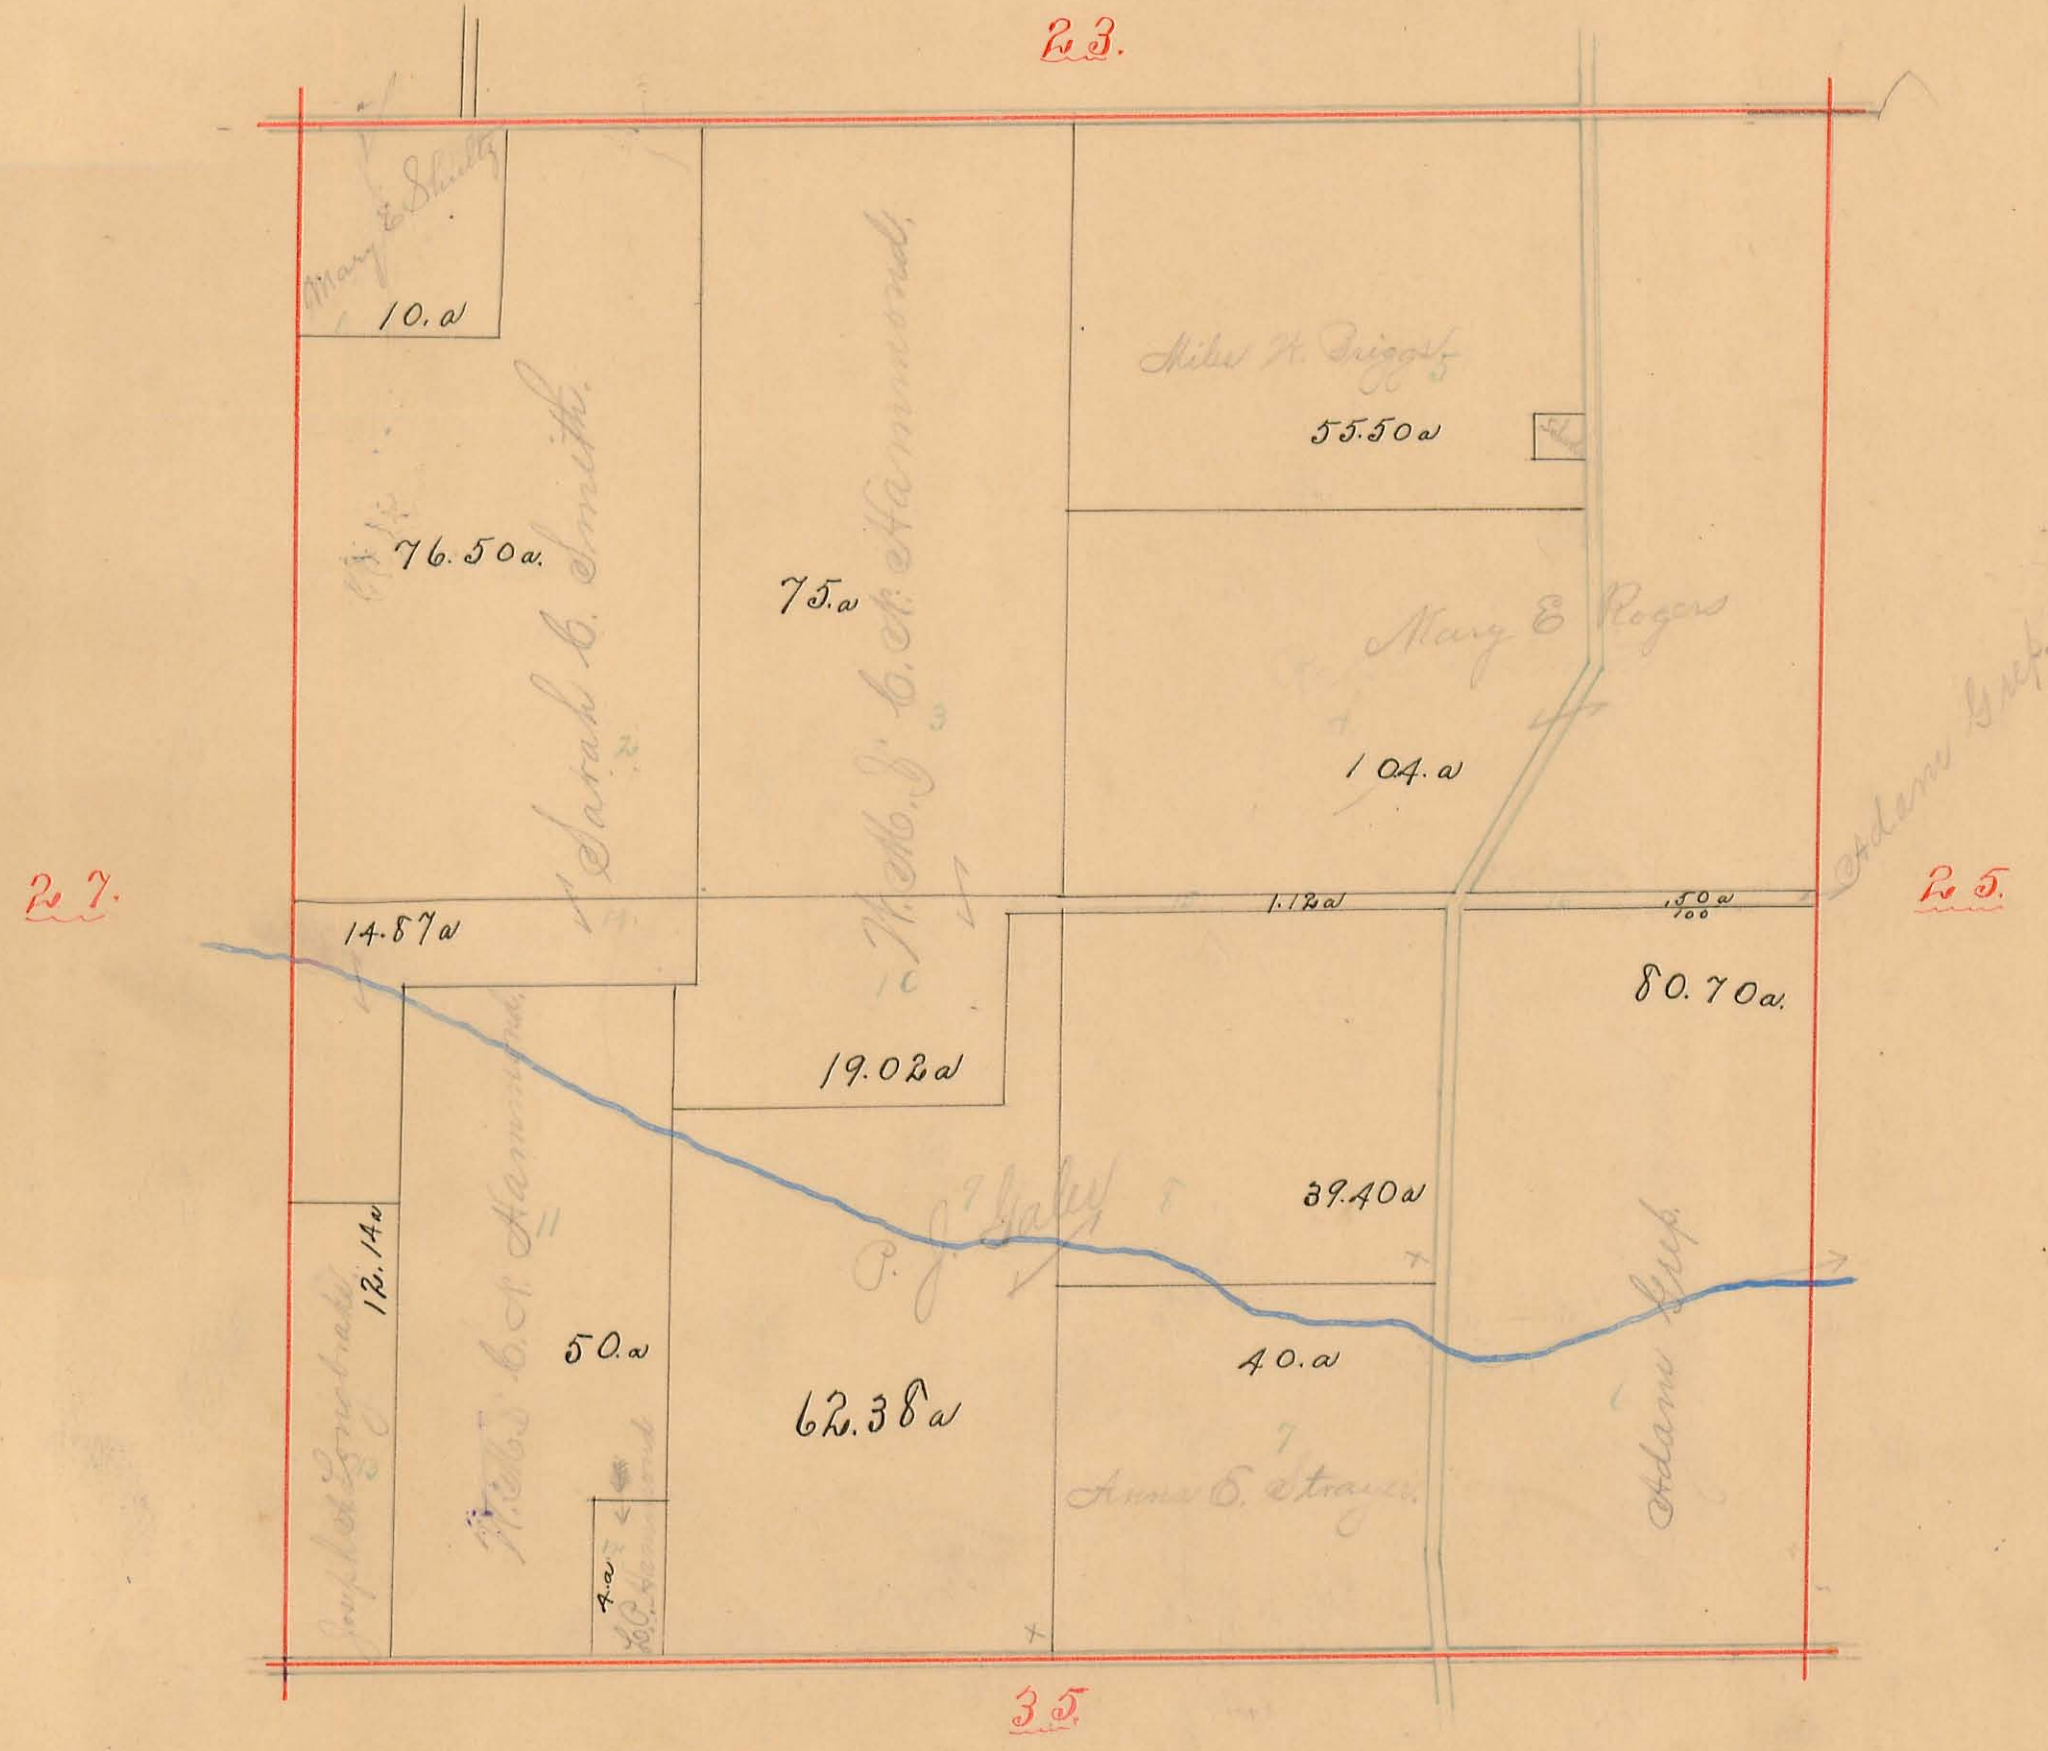




# BLOOMFIELD TOWNSHIP.

Scale, 10 chains per inch.

21.

Plat of SECTION No. 27 Range No. 8 Town No. 2

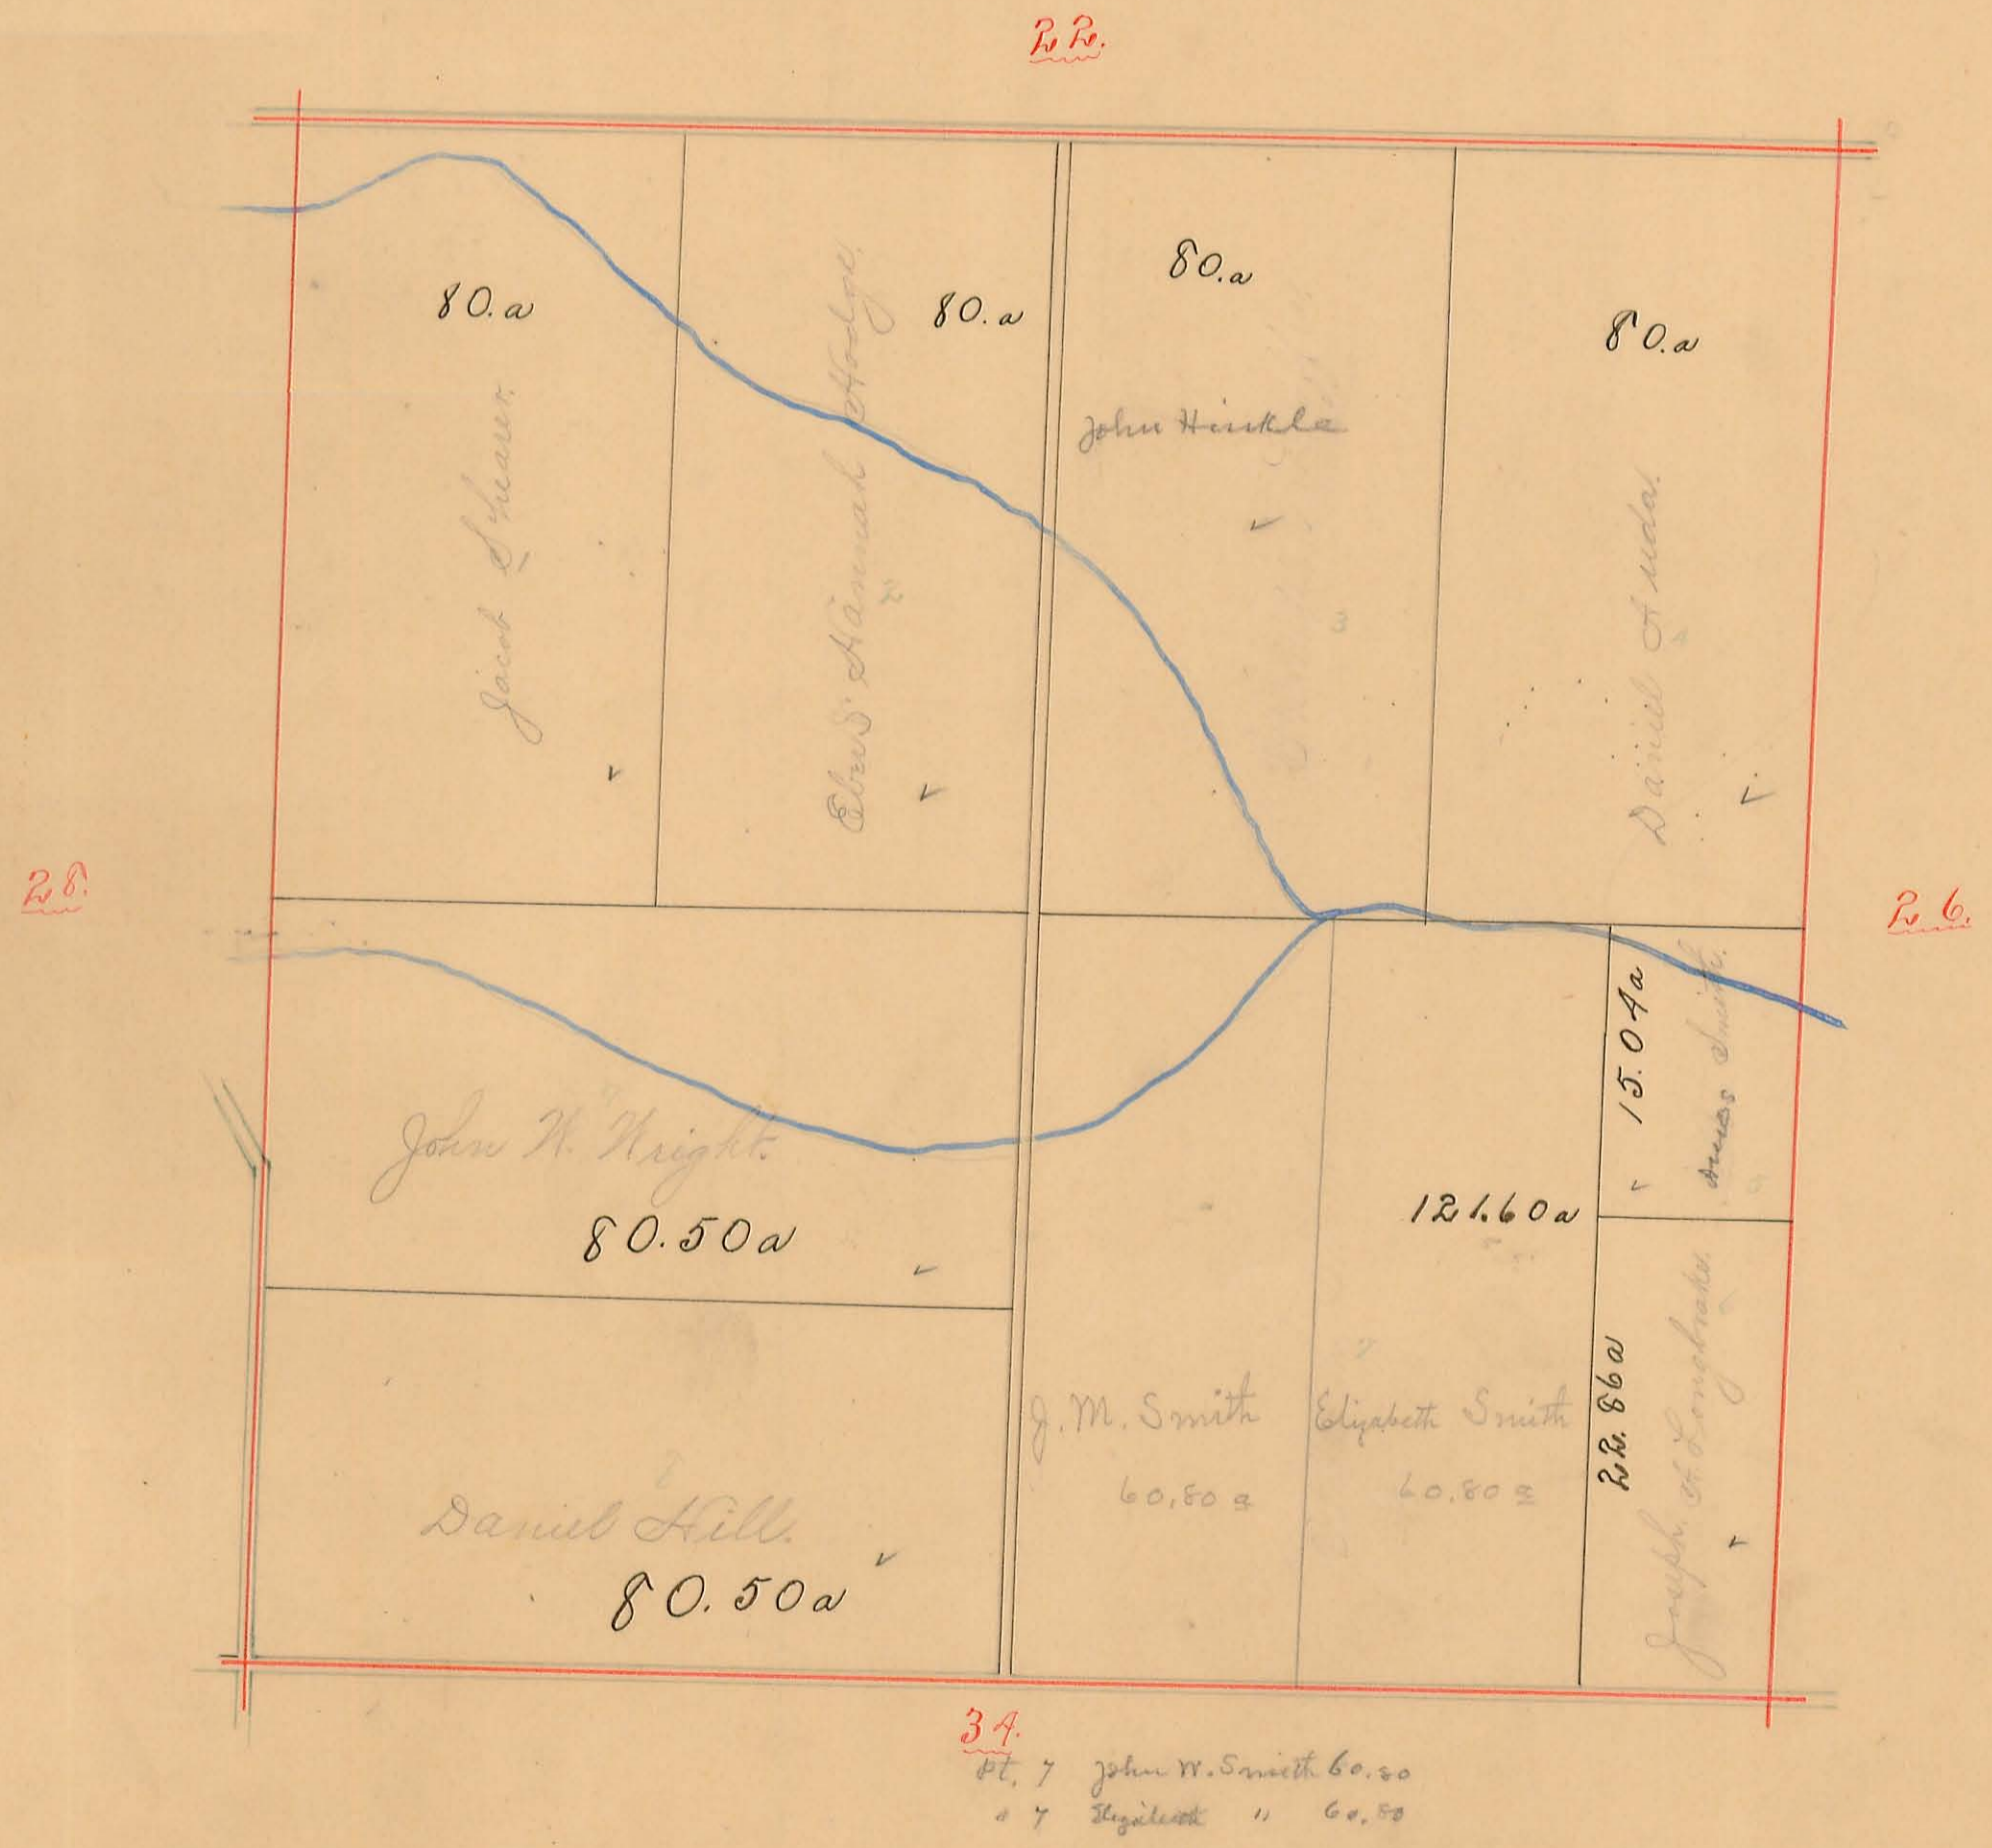




# BLOOMFIELD TOWNSHIP.

Scale, 10 chains per inch.

Plat of SECTION No. 28 Range No. 8 Town No. 2  
29 8 2

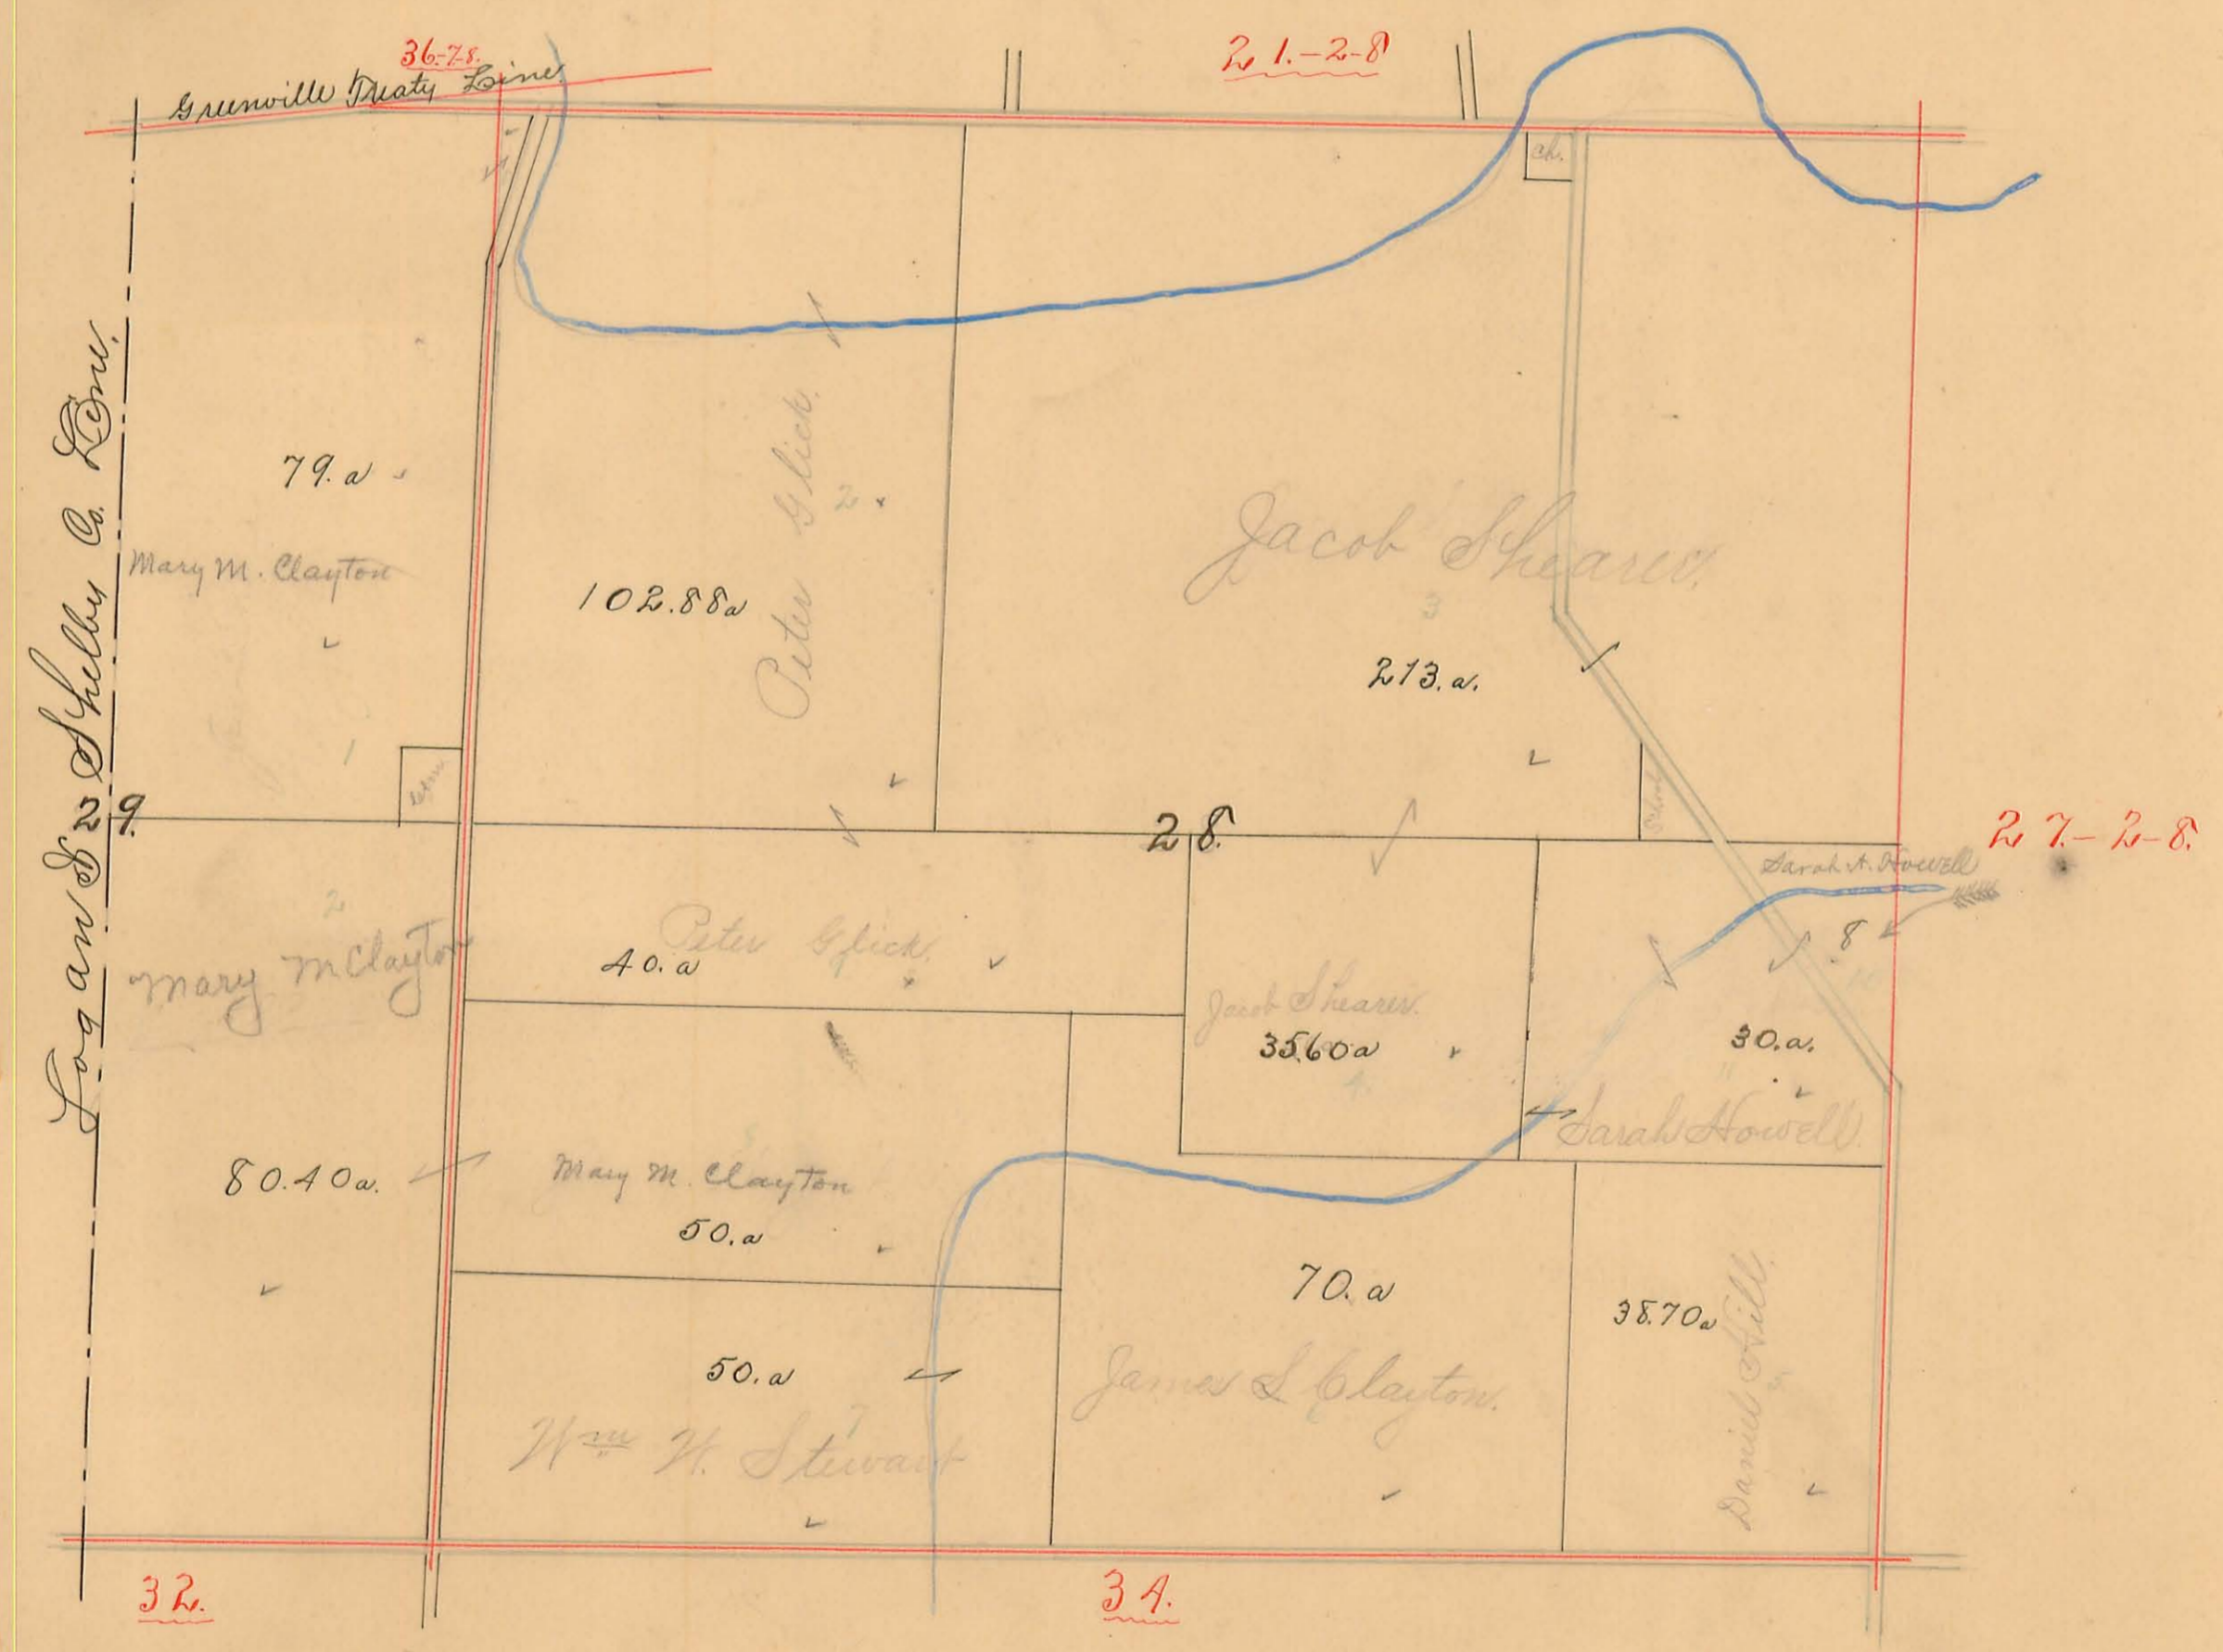




BLOOMFIELD TOWNSHIP.

Scale, 10. chains per inch.

Plat of SECTION No. 3 2 Range No. 8 Town No. 2  
3 3 8 2

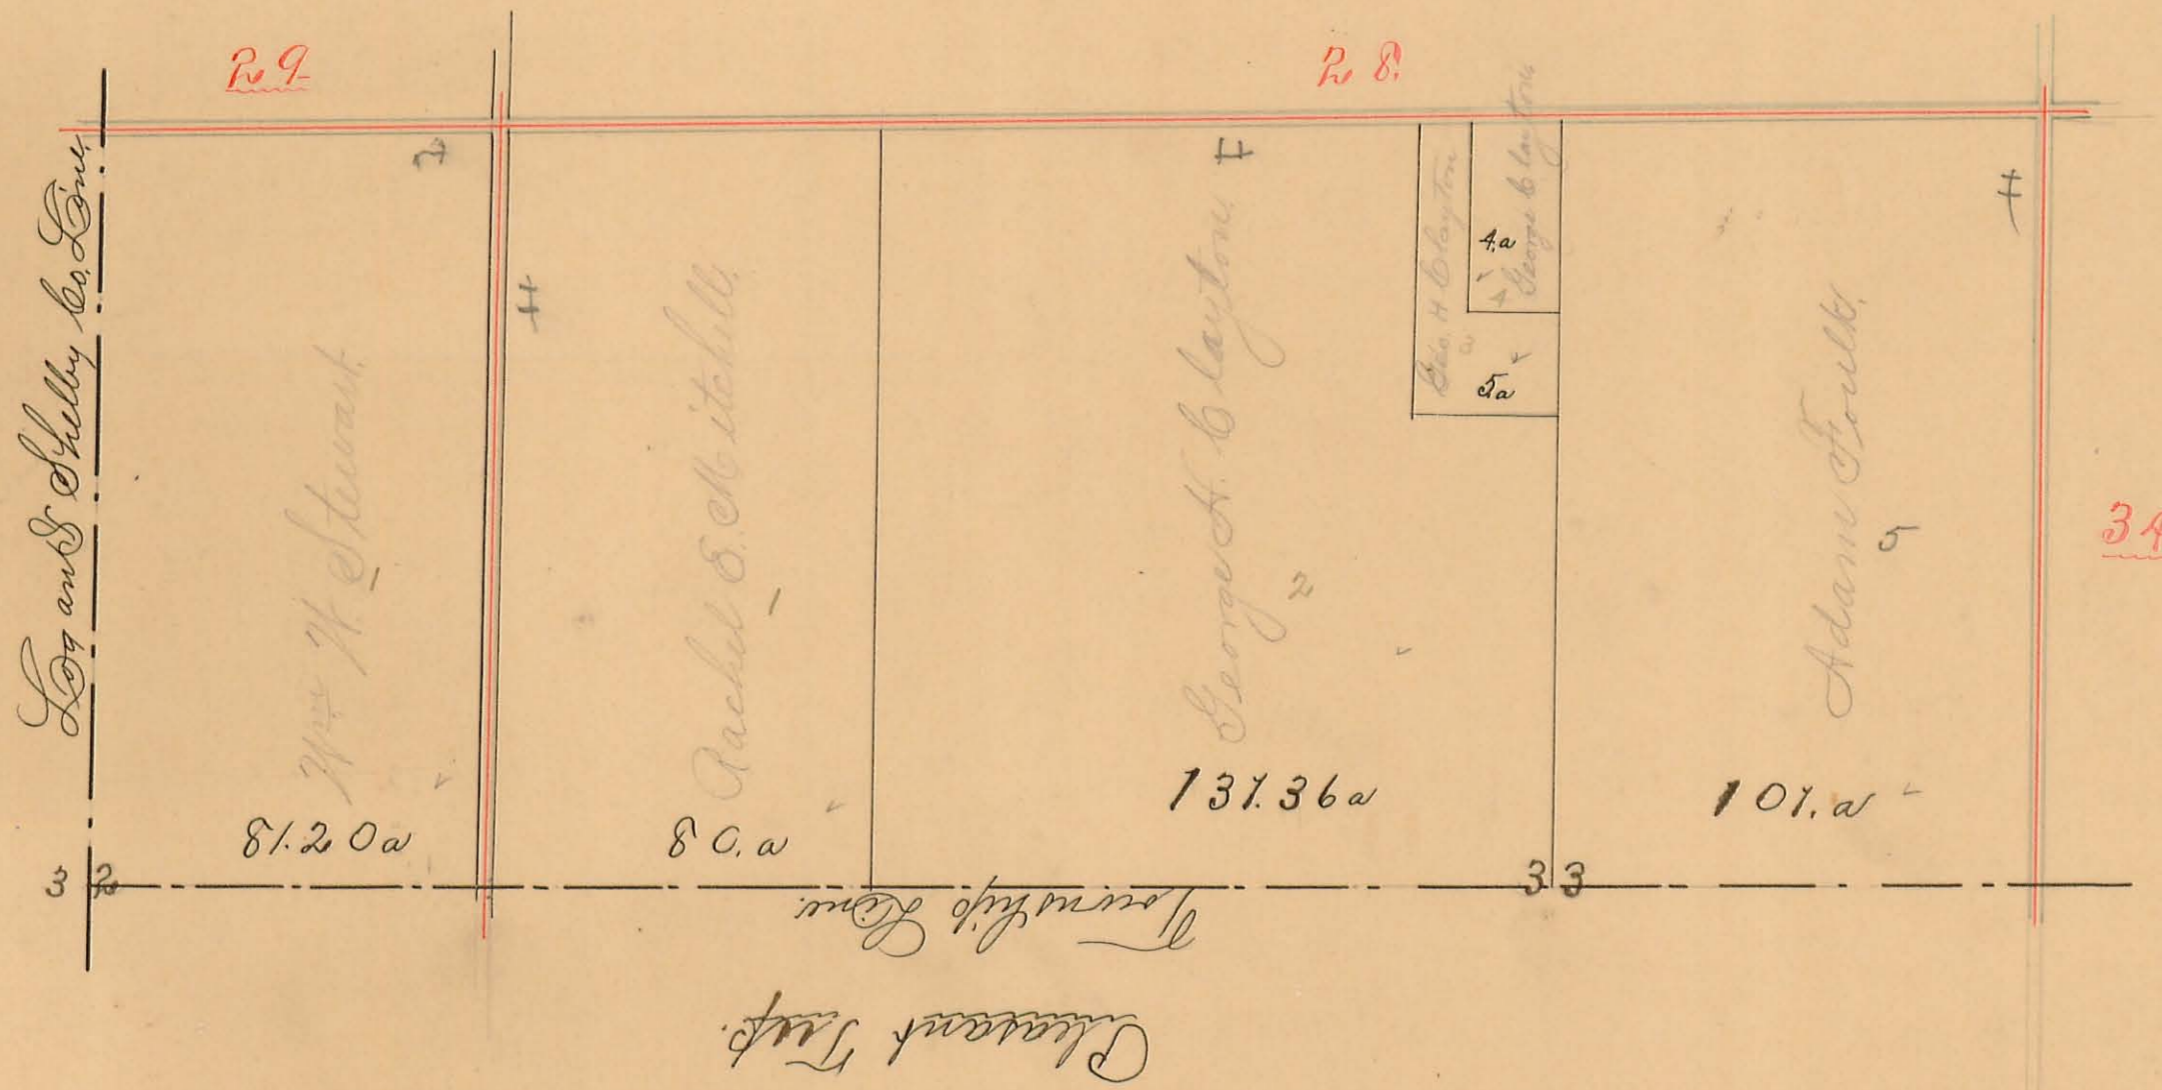




# BLOOMFIELD TOWNSHIP.

Scale, 10. chains per inch.

Plat of SECTION No. 34 Range No. 8 Town No. 2

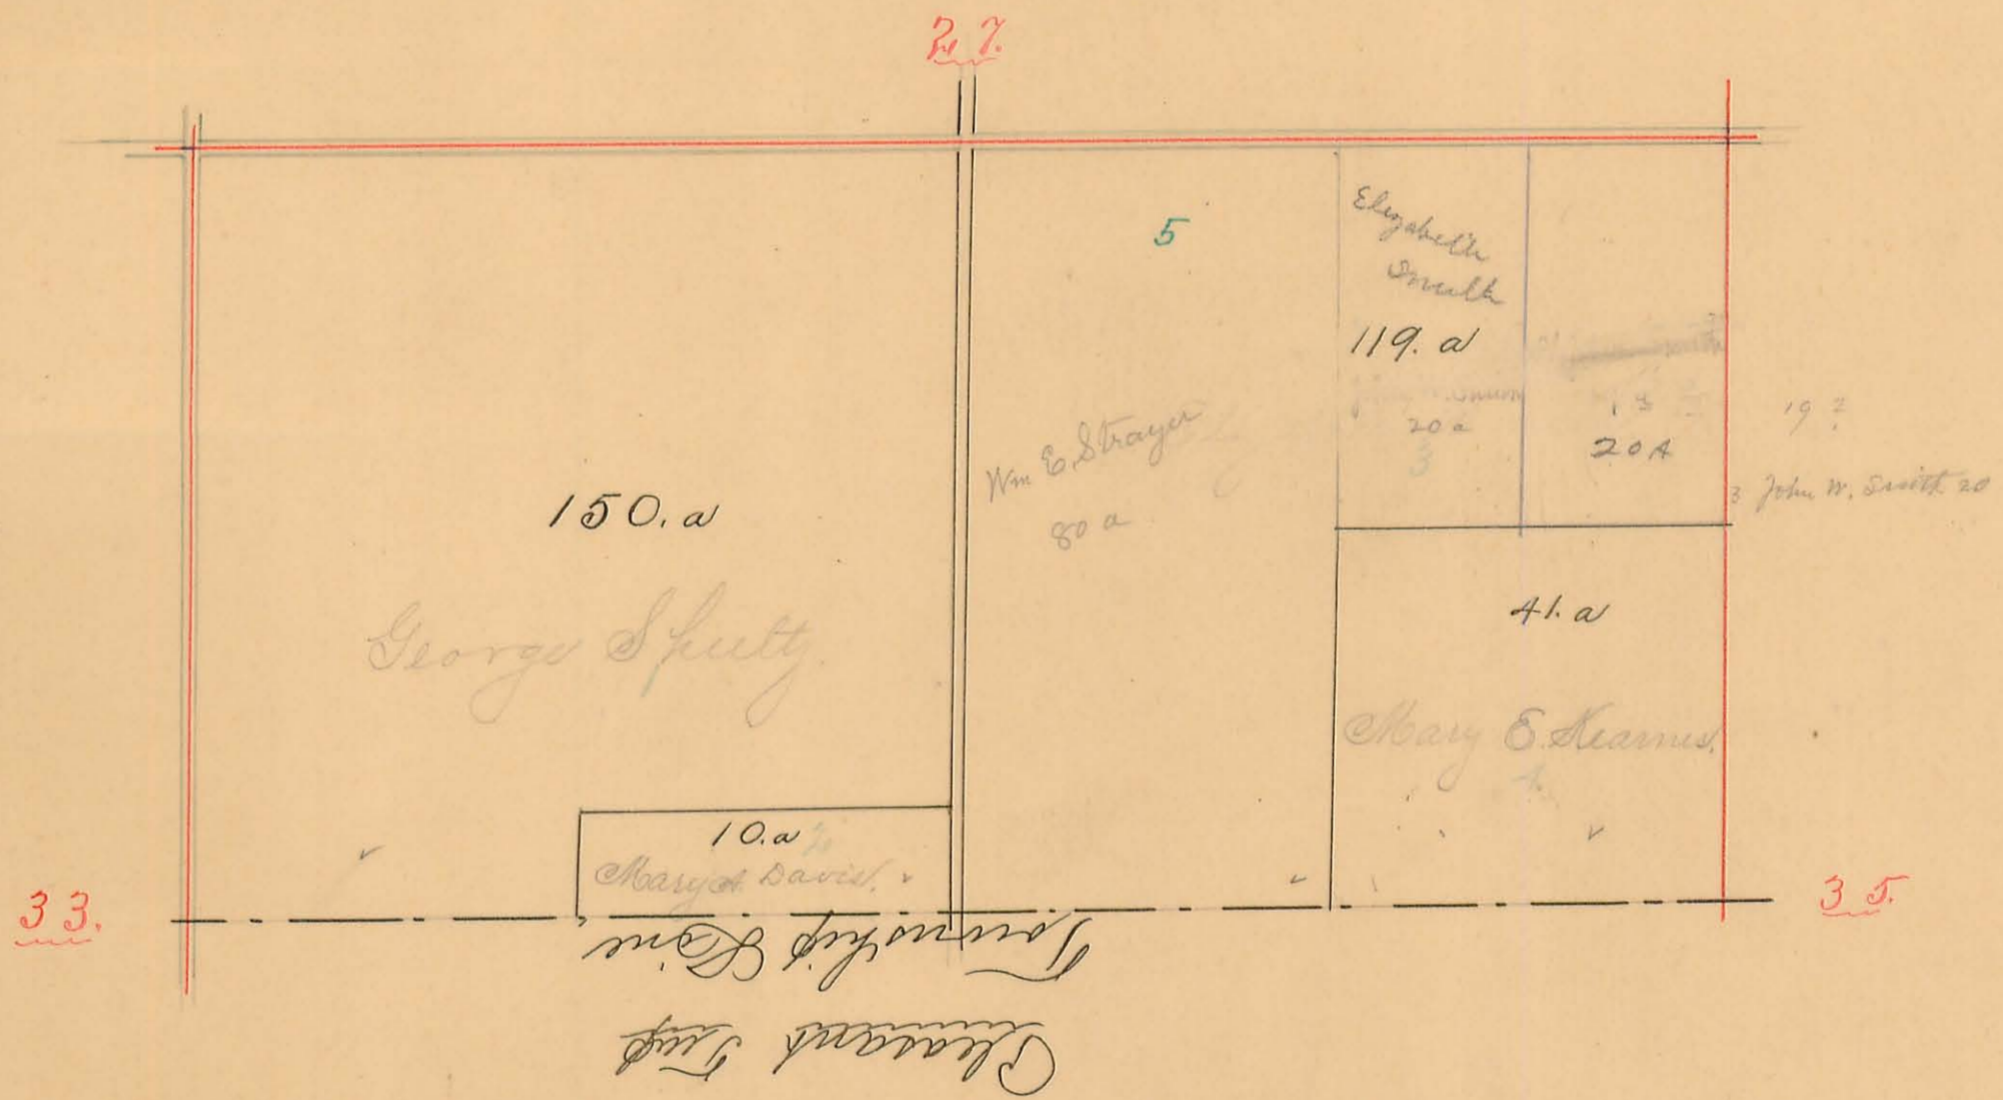



# BLOOMFIELD TOWNSHIP.

Scale, 10. chains per inch.

25

X  
Plat of SECTION No. 35 Range No. 8 Town No. 2  
36 8 2

