

# PLEASANT TOWNSHIP.

Scale, chains per inch.

Plat of SECTION No.

Range No.

Town No.

*Pleasant Prop.*

<i>Index.</i>								
<i>R.</i>	<i>T.</i>	<i>Sec.</i>	<i>Page.</i>					
8	1	1	4		8	2	36	3
"	"	2	4		14	2	1	24
"	"	3	5		"	"	2	21
"	"	4	6		"	"	3	18
"	"	5	6		"	"	4	16
"	"	8	7		"	"	7	24
"	"	9	7		"	"	8	20
"	"	10	8		"	"	9	19
"	"	11	9		"	"	10	15
"	"	12	10		"	"	14	20
"	"	13	11		"	"	15	19
"	"	14	12		"	"	16	15
"	"	15	13		14	3	32	22
"	"	16	14		"	"	33	17
"	"	17	14		"	"	34	16
8	2	32	1		"	"	31	23
"	"	33	1					
"	"	34	2					
"	"	35	3					




# PLEASANT


Scale 2 Inches to the Mile

## PLEASANT TOWNSHIP BUSINESS REFERENCES.

**G. C. NAUGLE**, Bridge Builder and Contractor.  
**WM. NAUGLE**, Township Clerk, Contractor and Builder.  
**SILAS DODD**, Township Assessor and Painter.  
**M. L. ROHRER**, Land Appraiser, Township Treasurer and Farmer.  
**JOHN R. LONG**, Manufacturer of Lumber, Mill located on Miami River, One Mile North of Logansville, O.

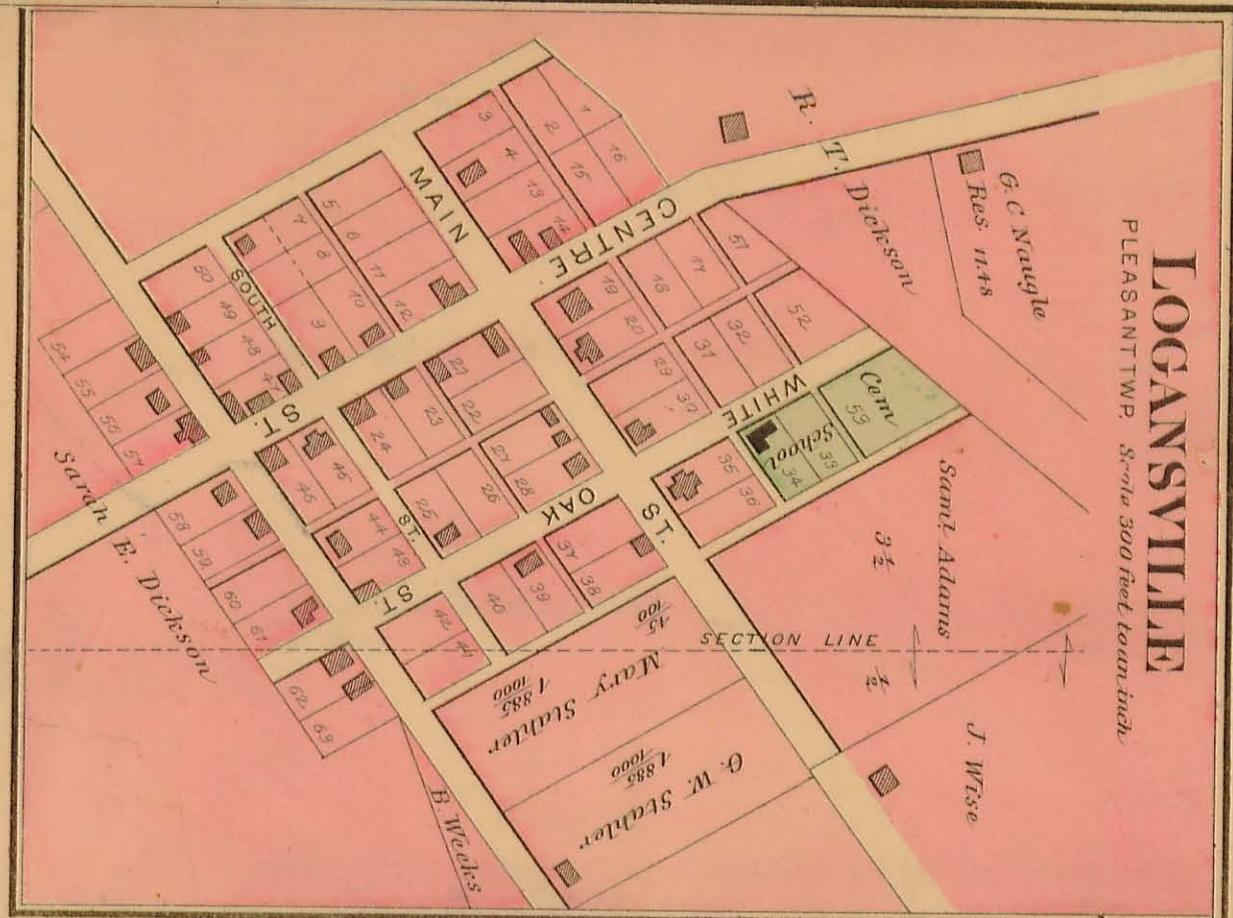

**LOGANSVILLE**  
 PLEASANT TWP. Scale 300 feet to an inch

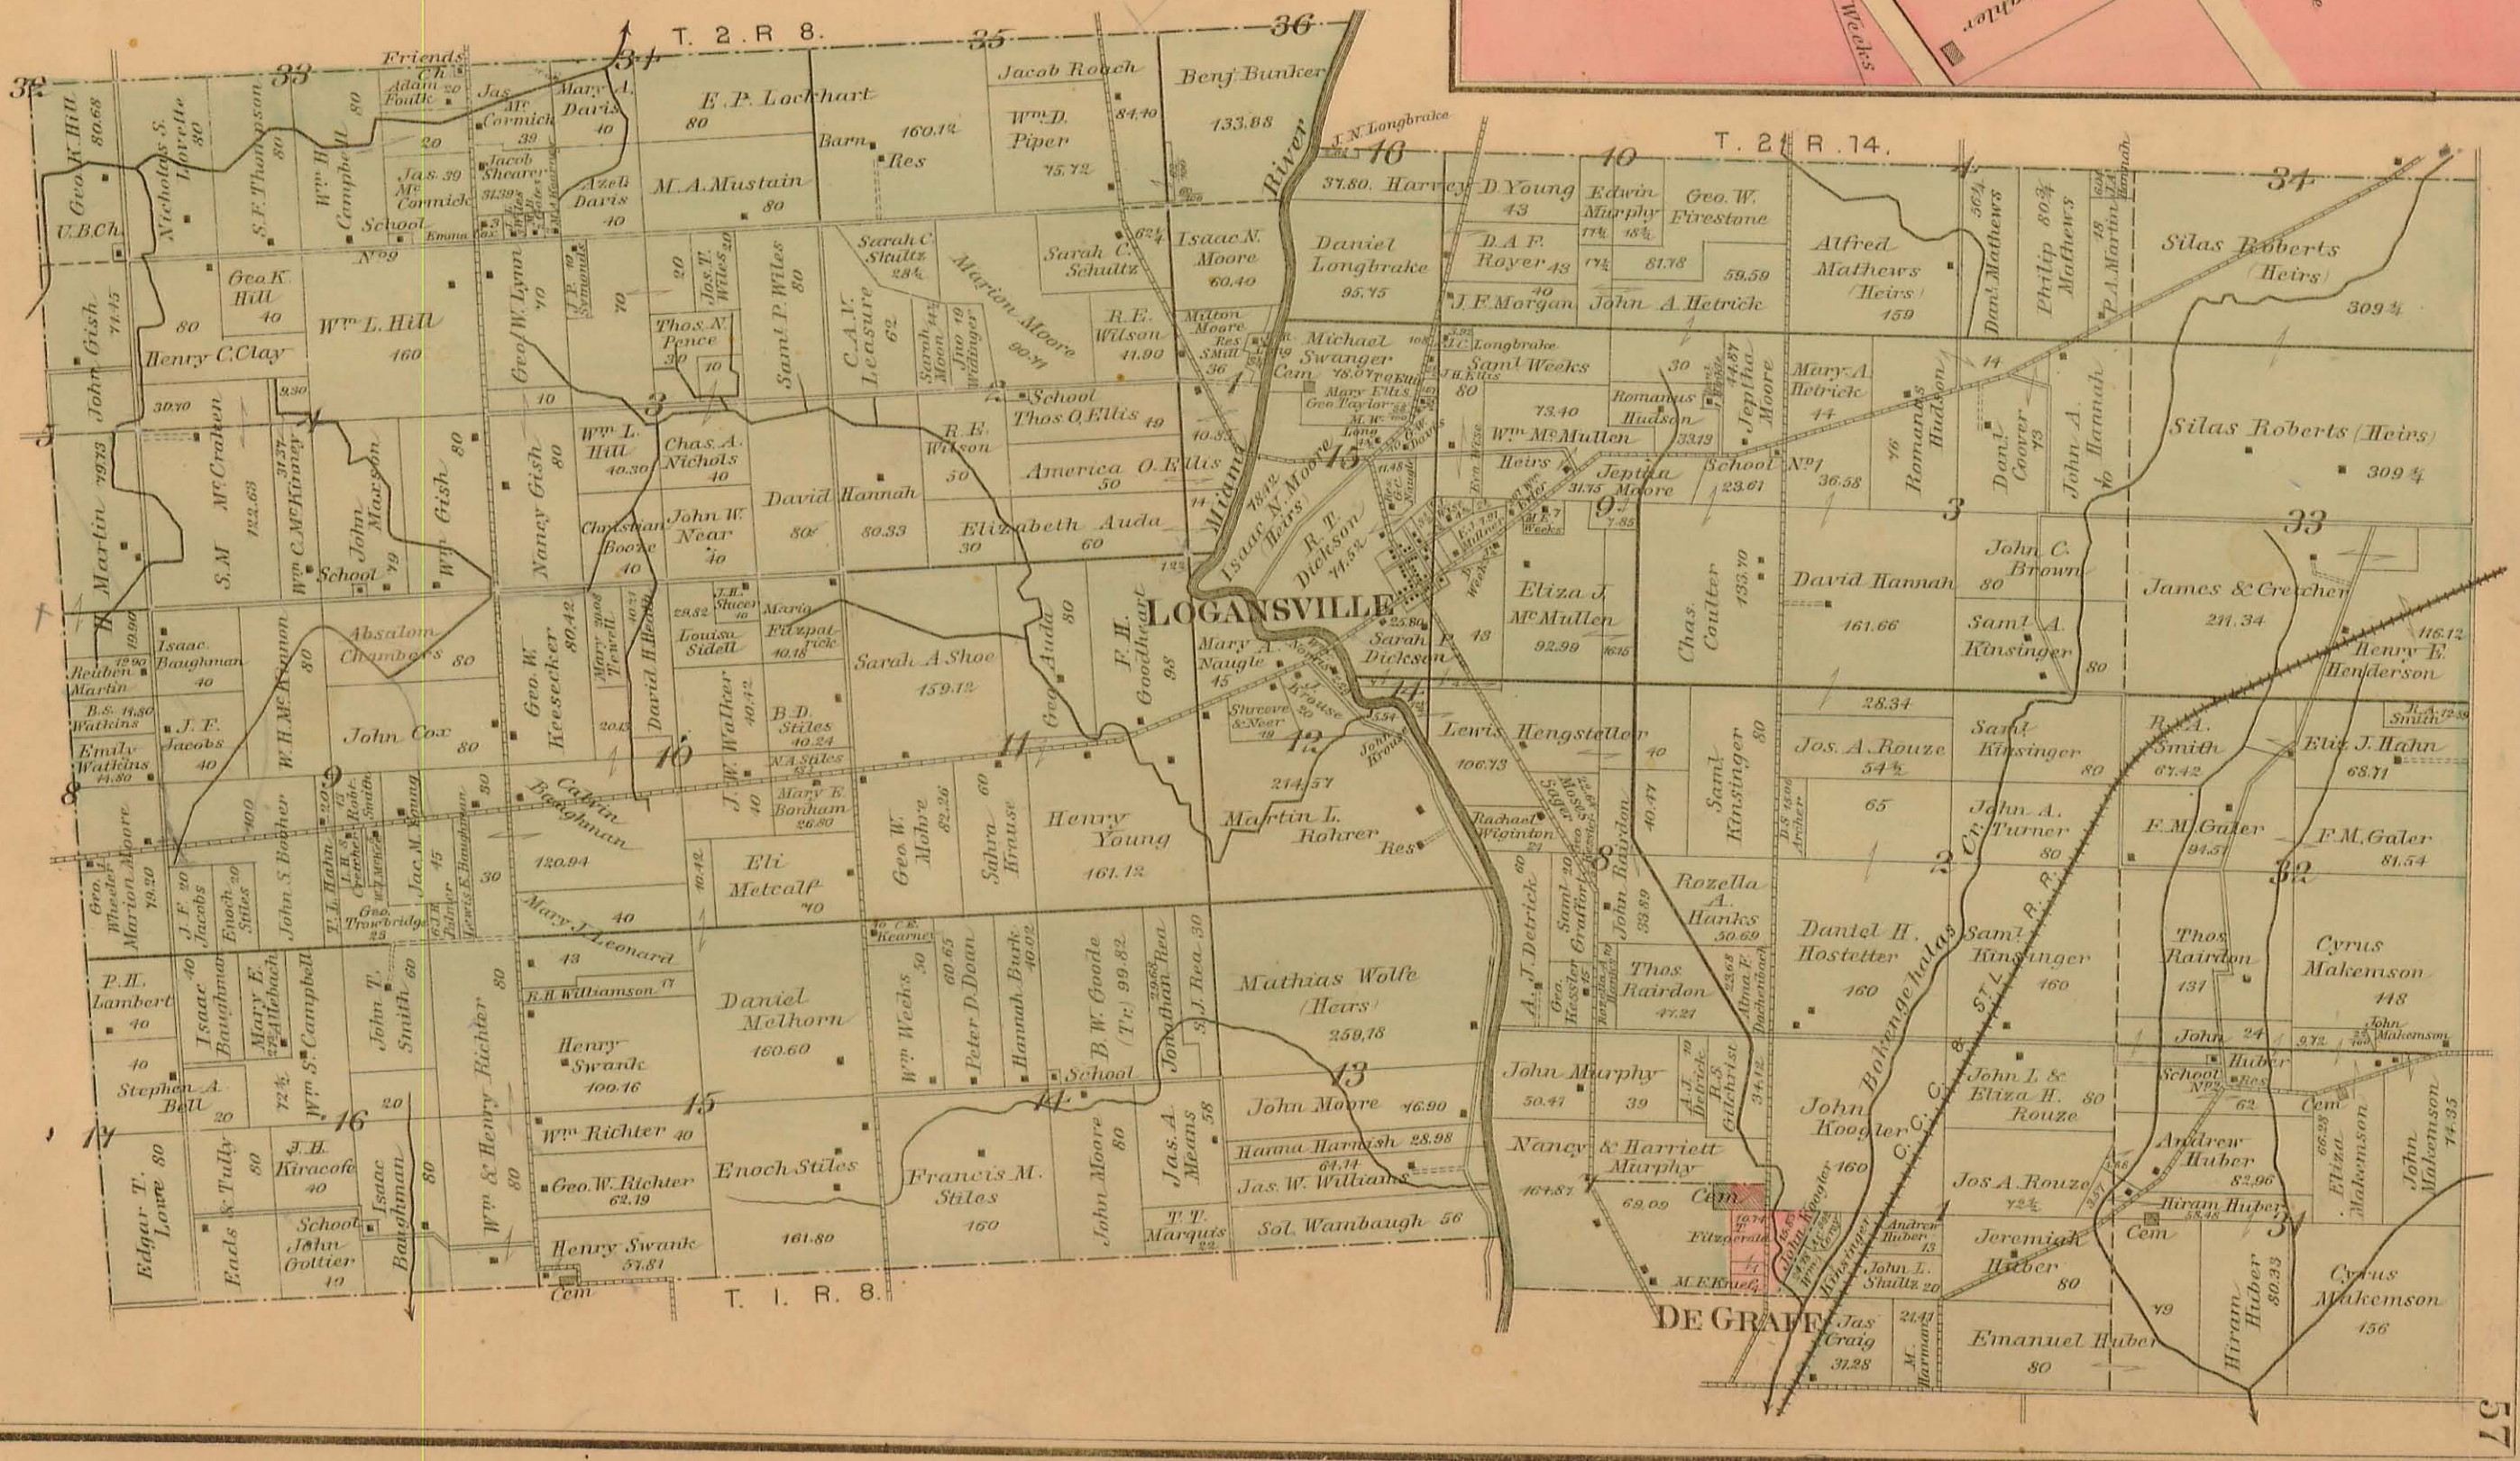




PLEASANT TOWNSHIP.

Scale, 10 chains per inch.

Plat of SECTION No. 32 & 33 Range No. 8 Town No. 2

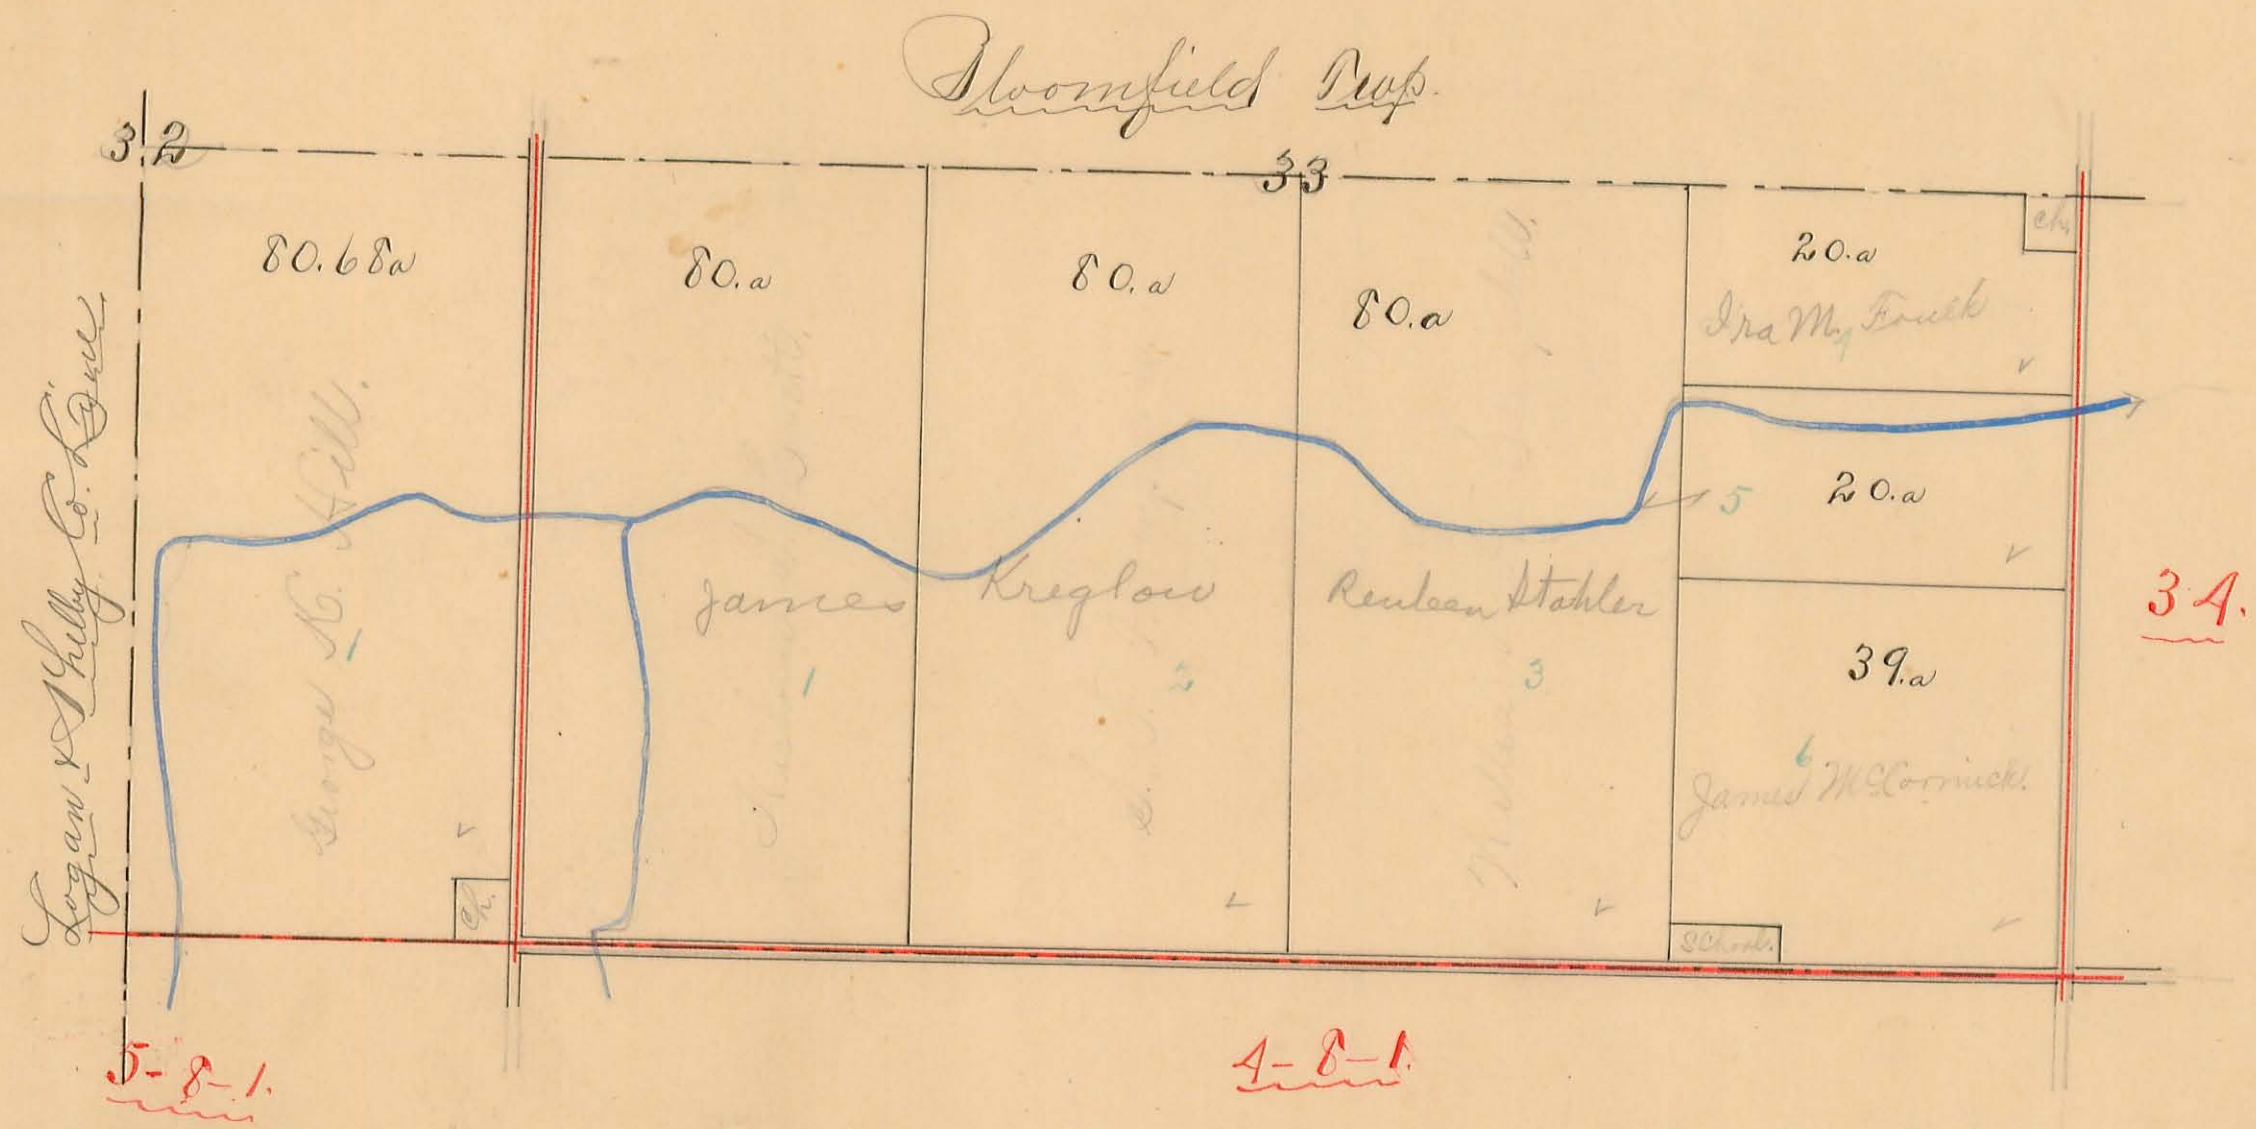




PLEASANT TOWNSHIP.

Scale, 10 chains per inch.

Plat of SECTION No. 34 Range No. 8 Town No. 2

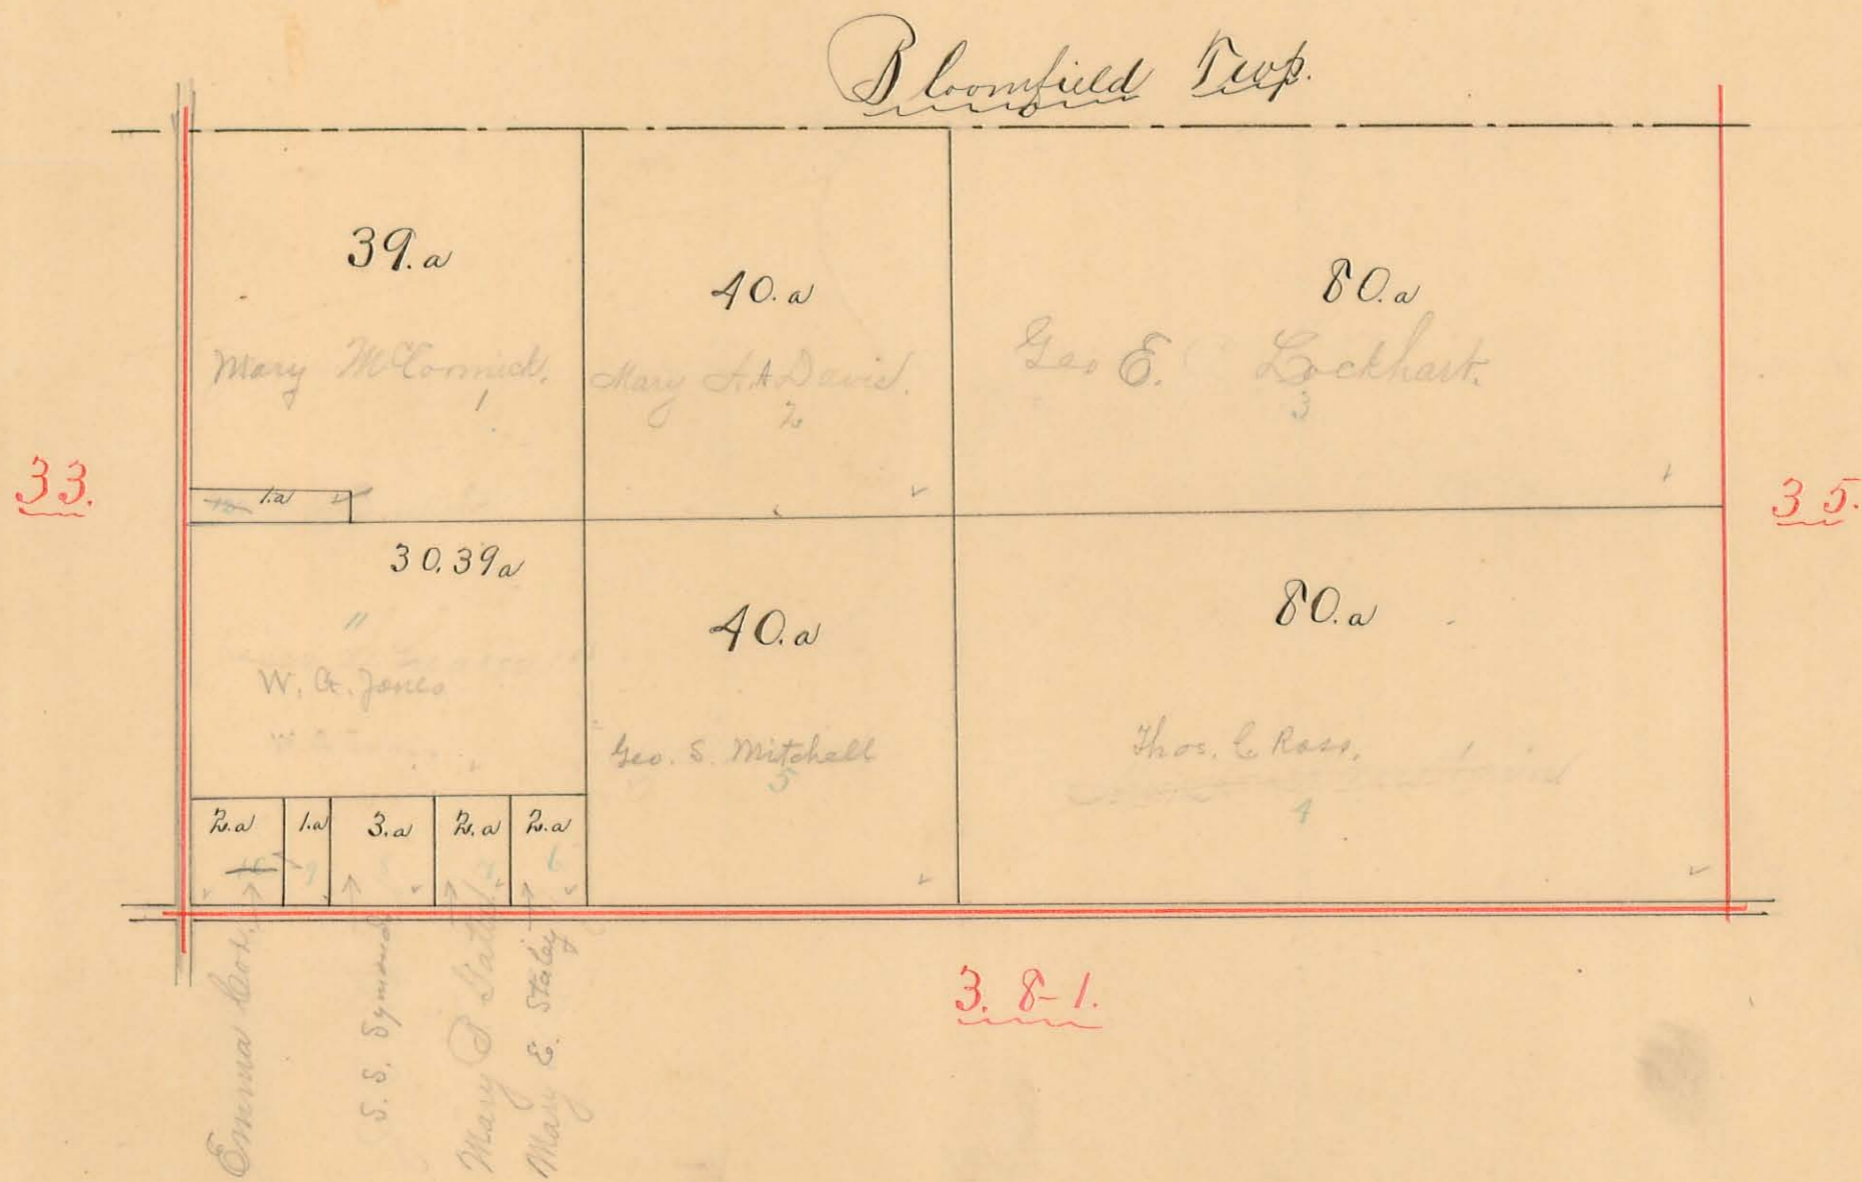




PLEASANT TOWNSHIP.

Scale, 10 chains per inch.

Plat of SECTION No. 35 & 36 Range No. 8 Town No. 2

34.

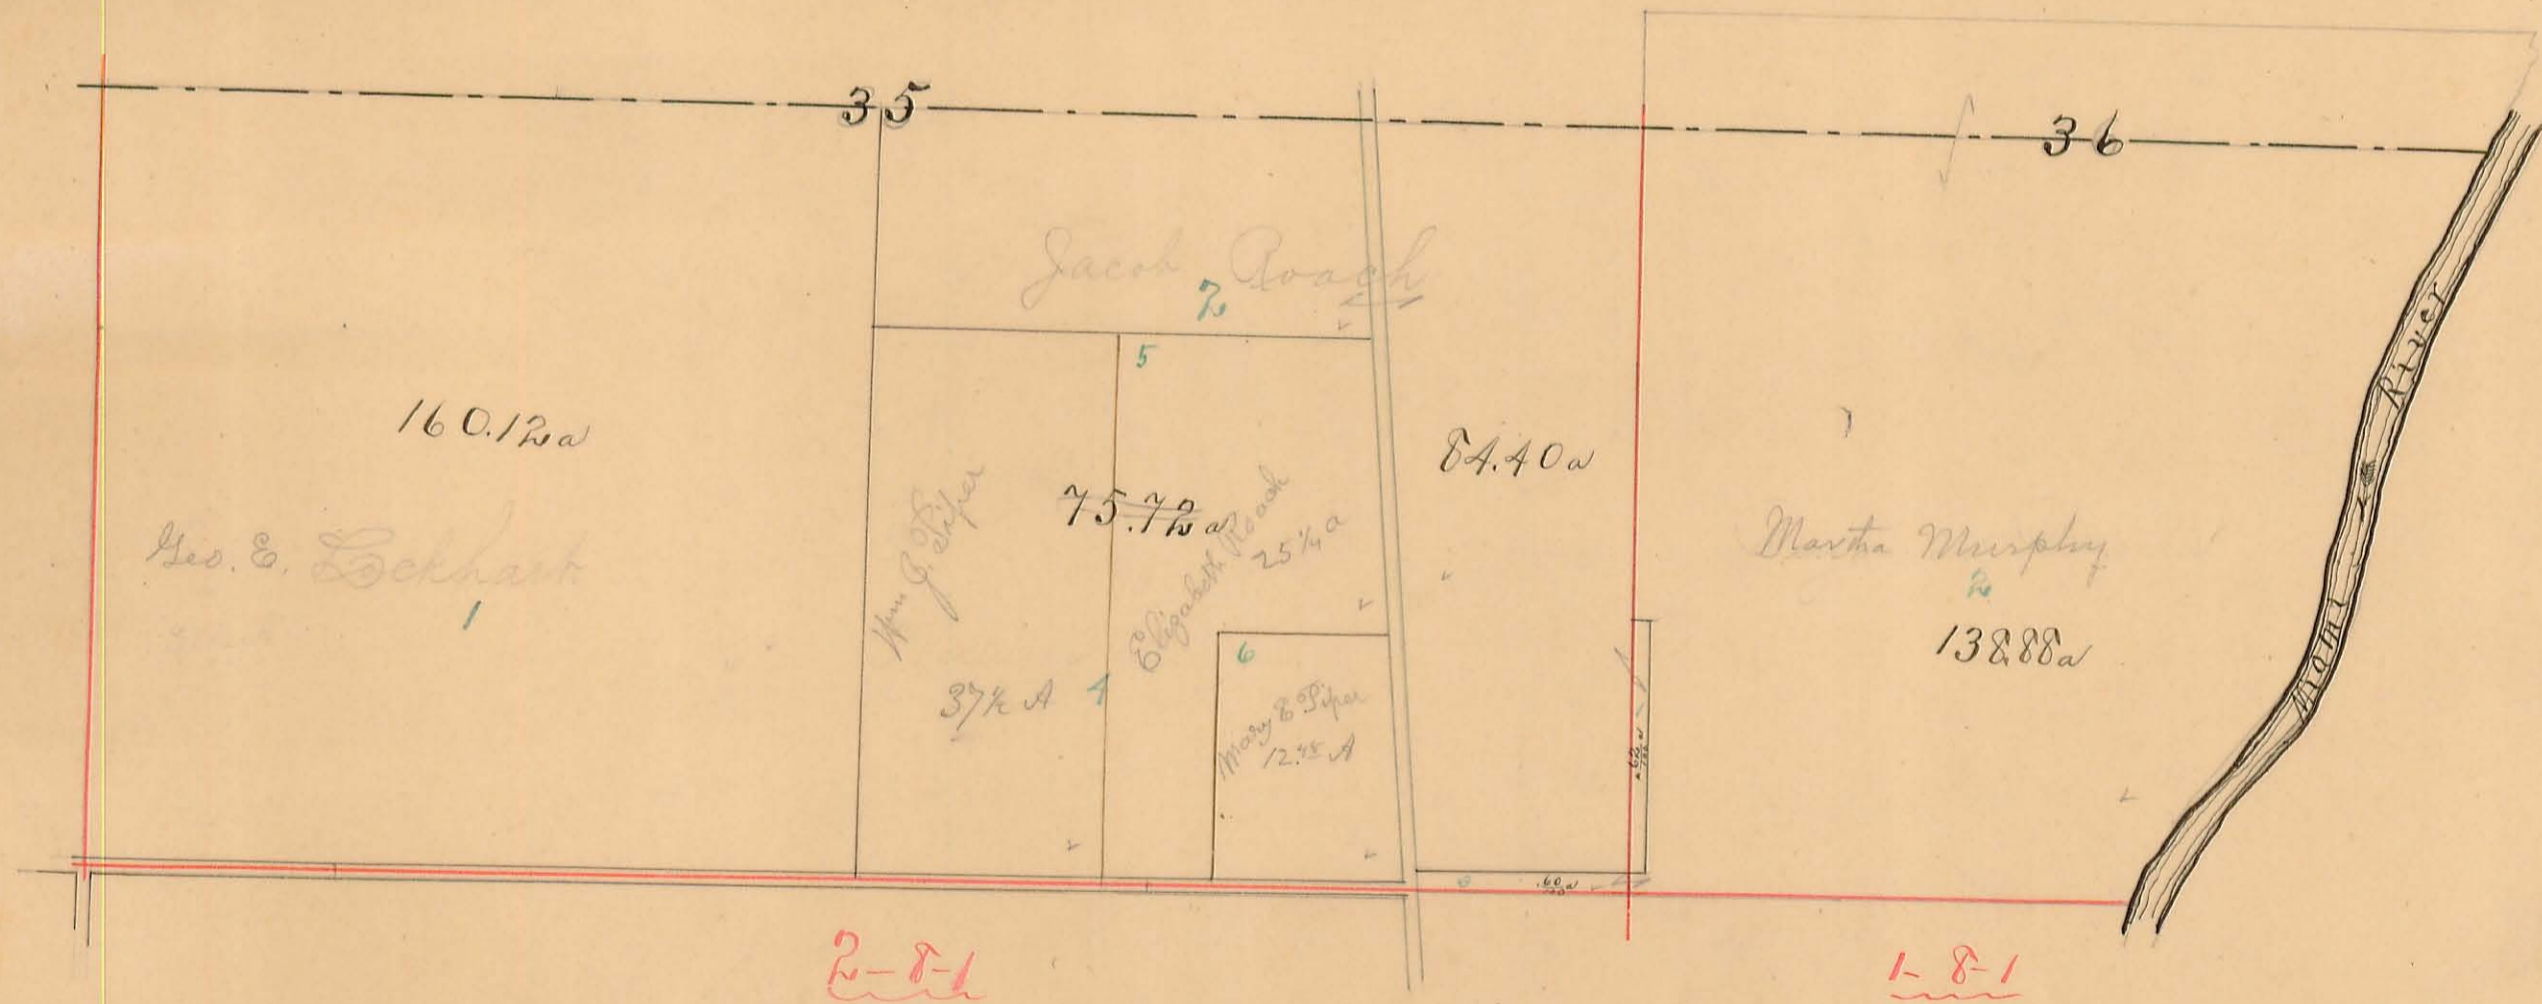








# PLEASANT TOWNSHIP.

Scale, 10 chains per inch.

5.

Plat of SECTION No. 3 Range No. 8 Town No. 1

34-8-2.

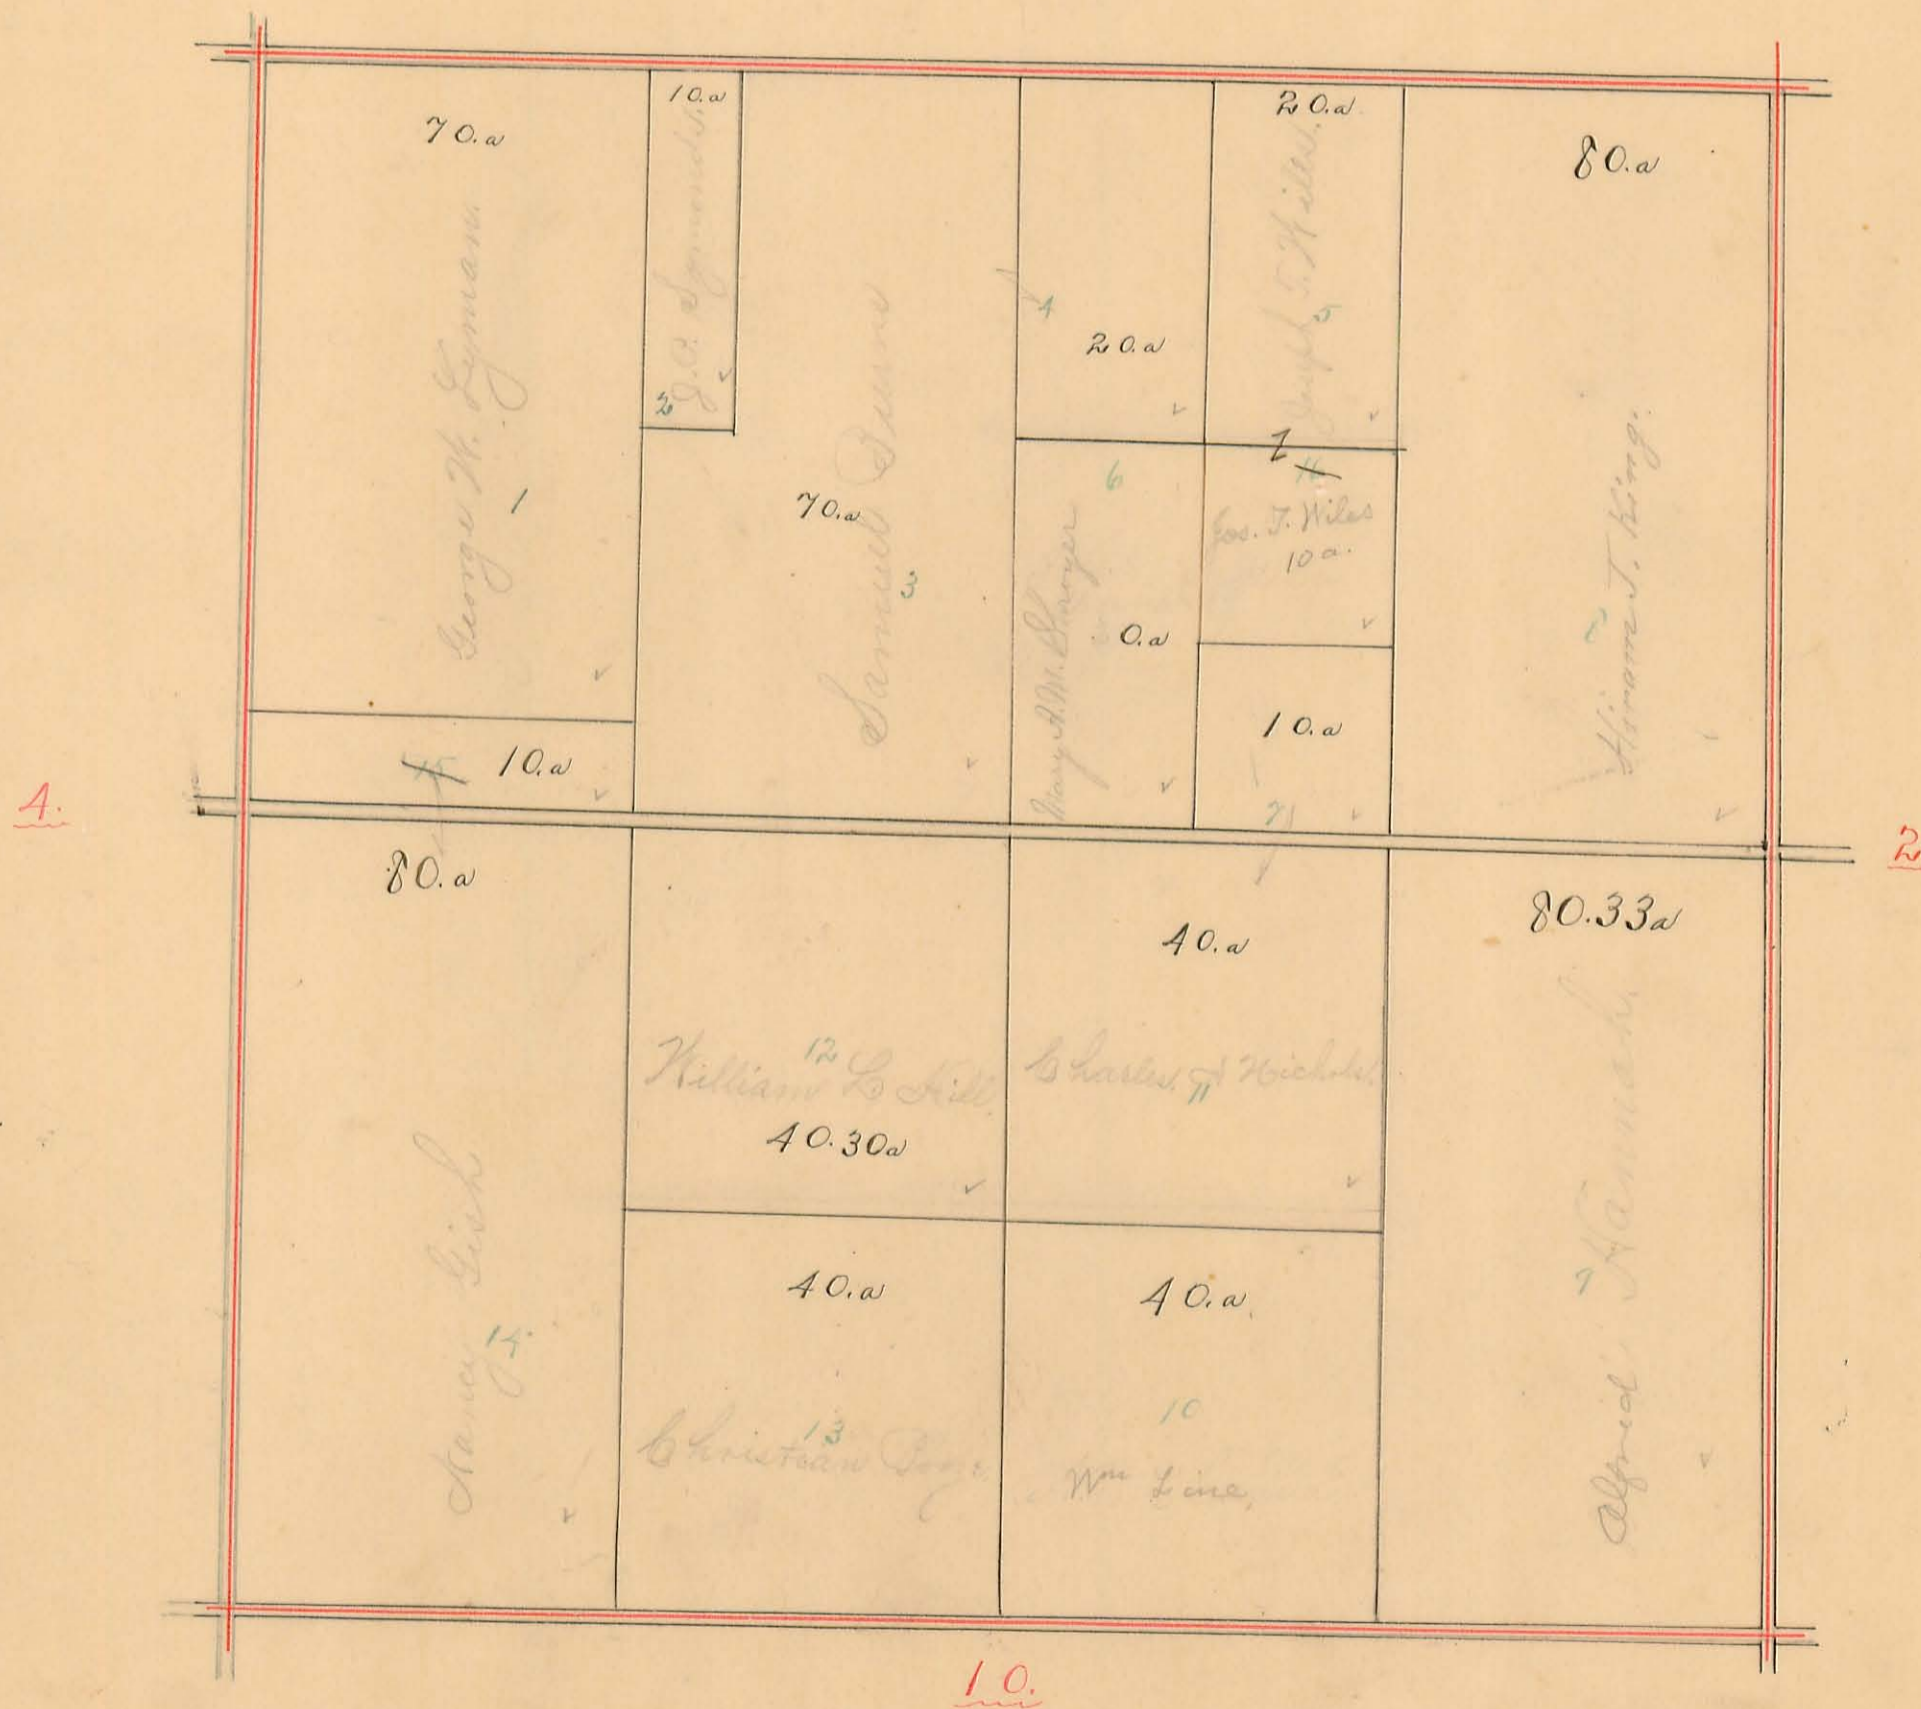




PLEASANT TOWNSHIP.

Scale, 10 chains per inch.

Plat of SECTION No. 4 & 5 Range No. 8 Town No. 1

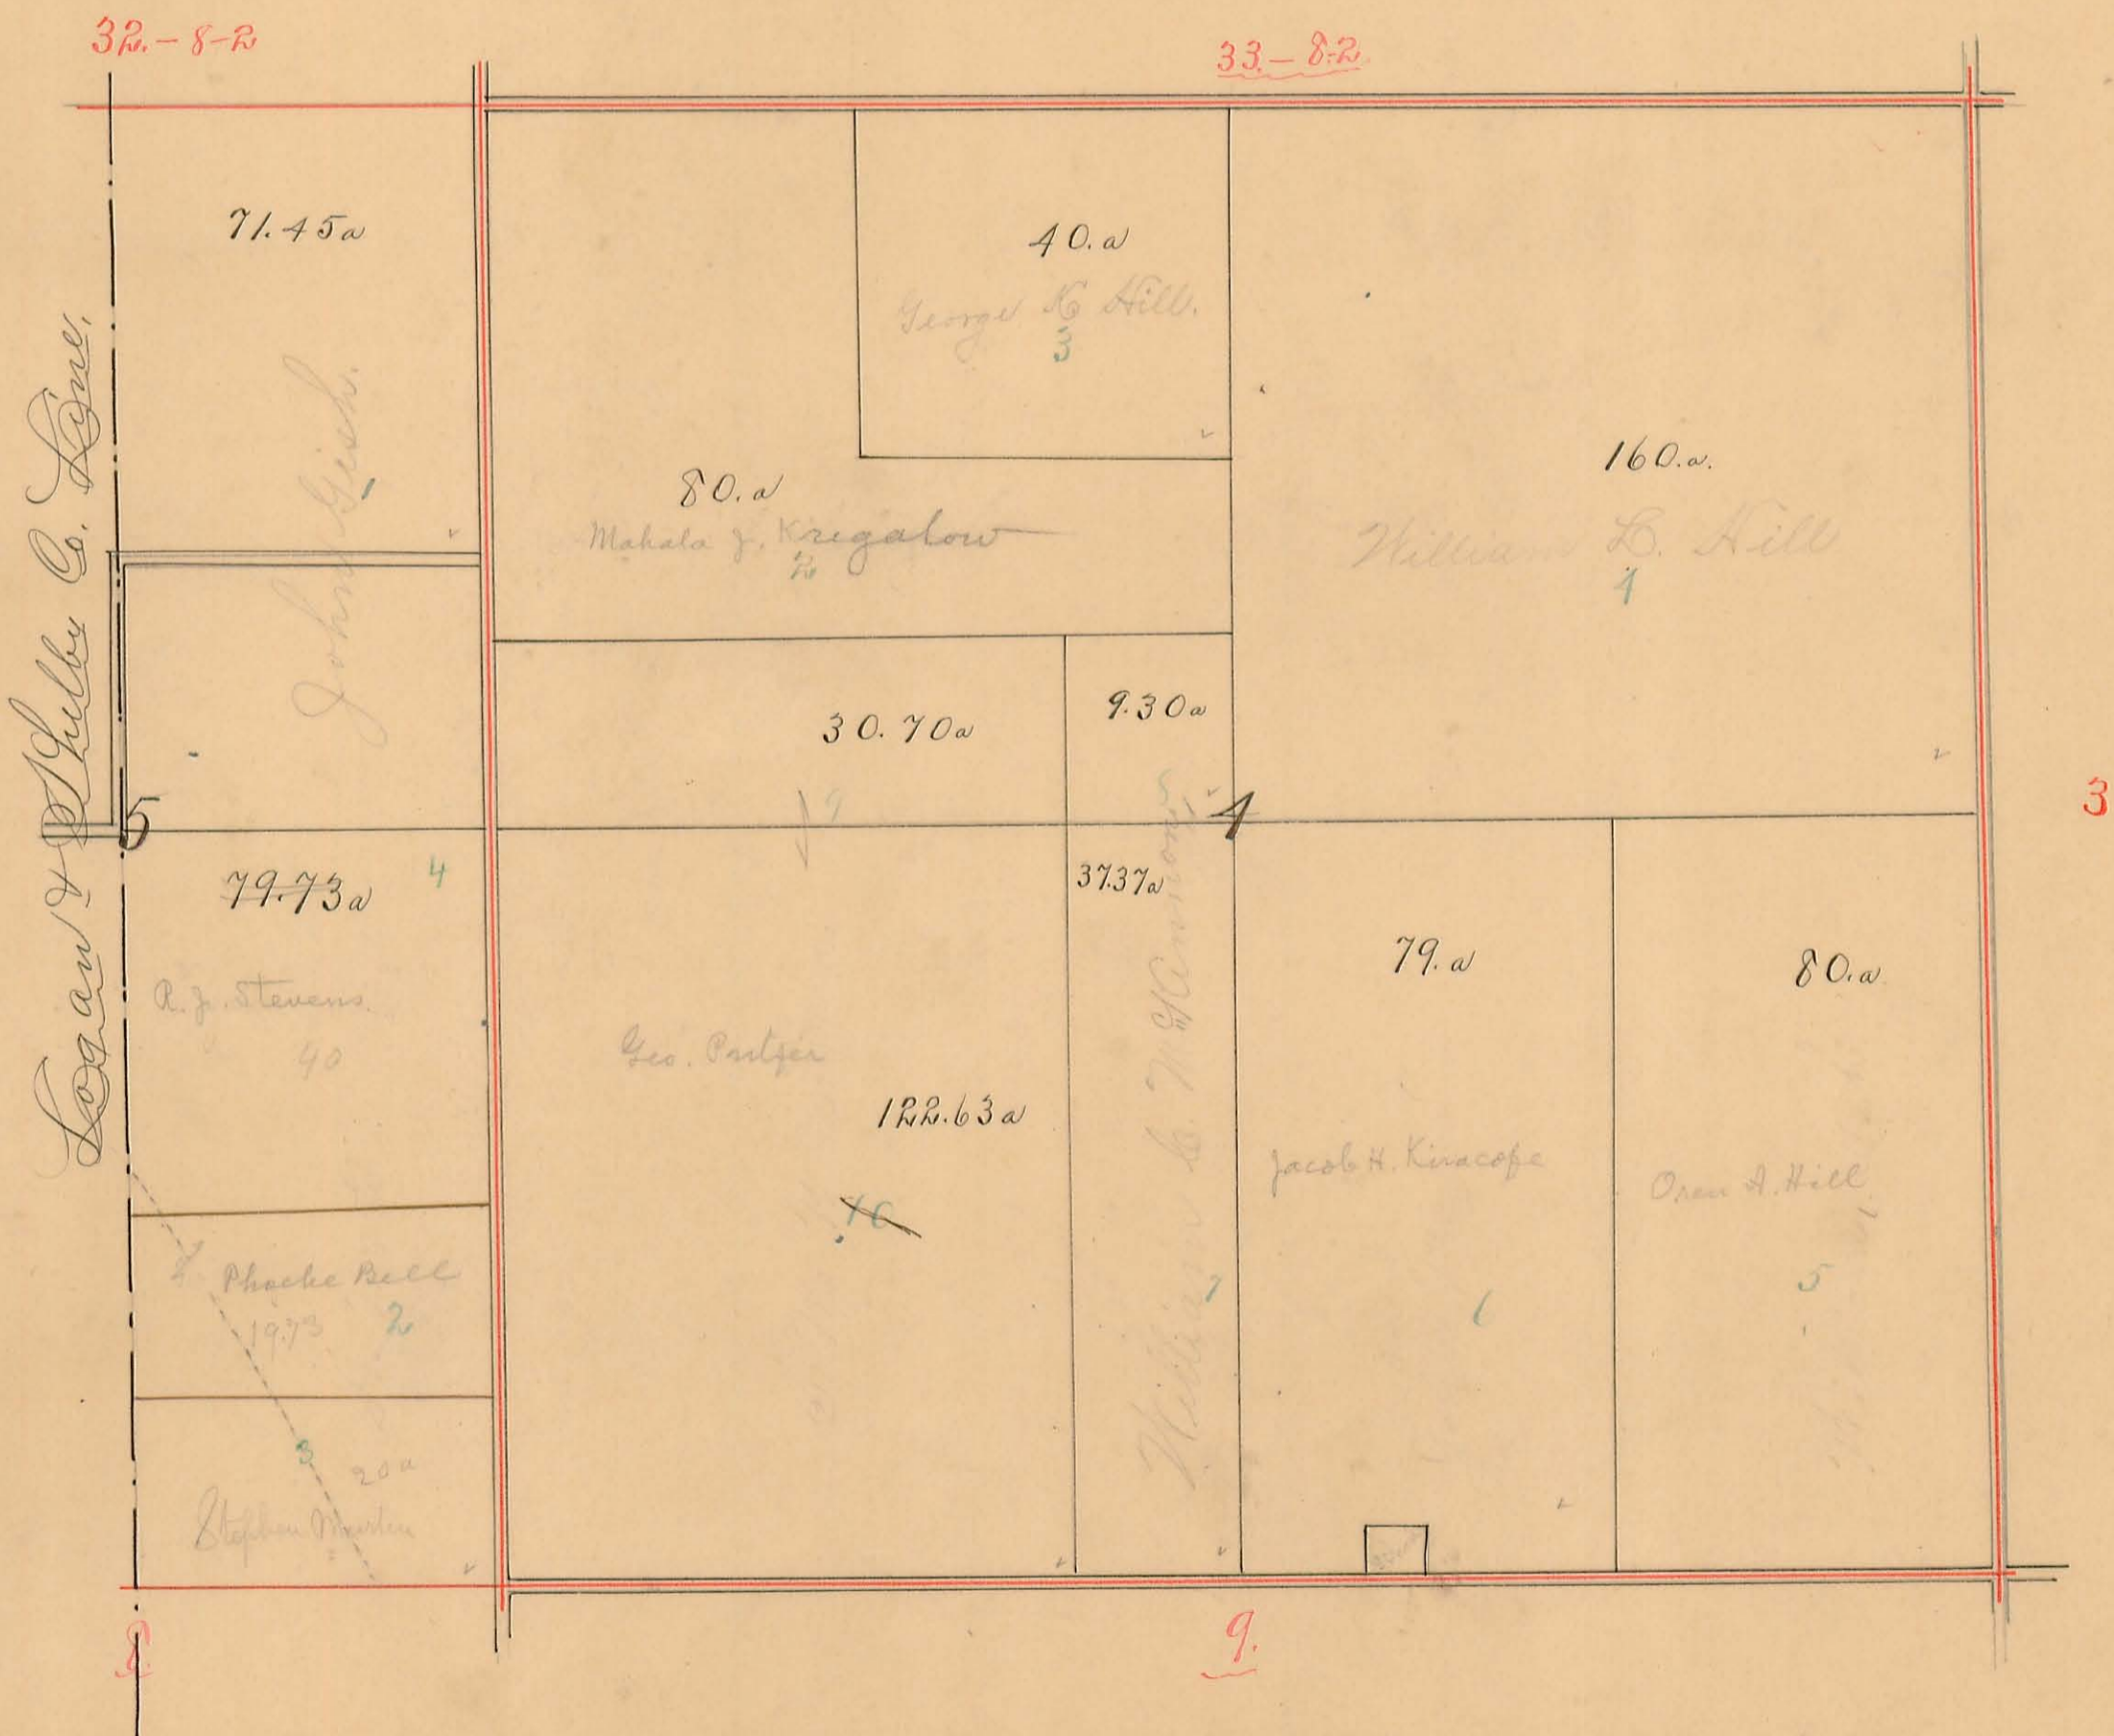




# PLEASANT TOWNSHIP.

Scale, 10 chains per inch.

7.

Plat of SECTION No. 8 & 9 Range No. 8 Town No. 1

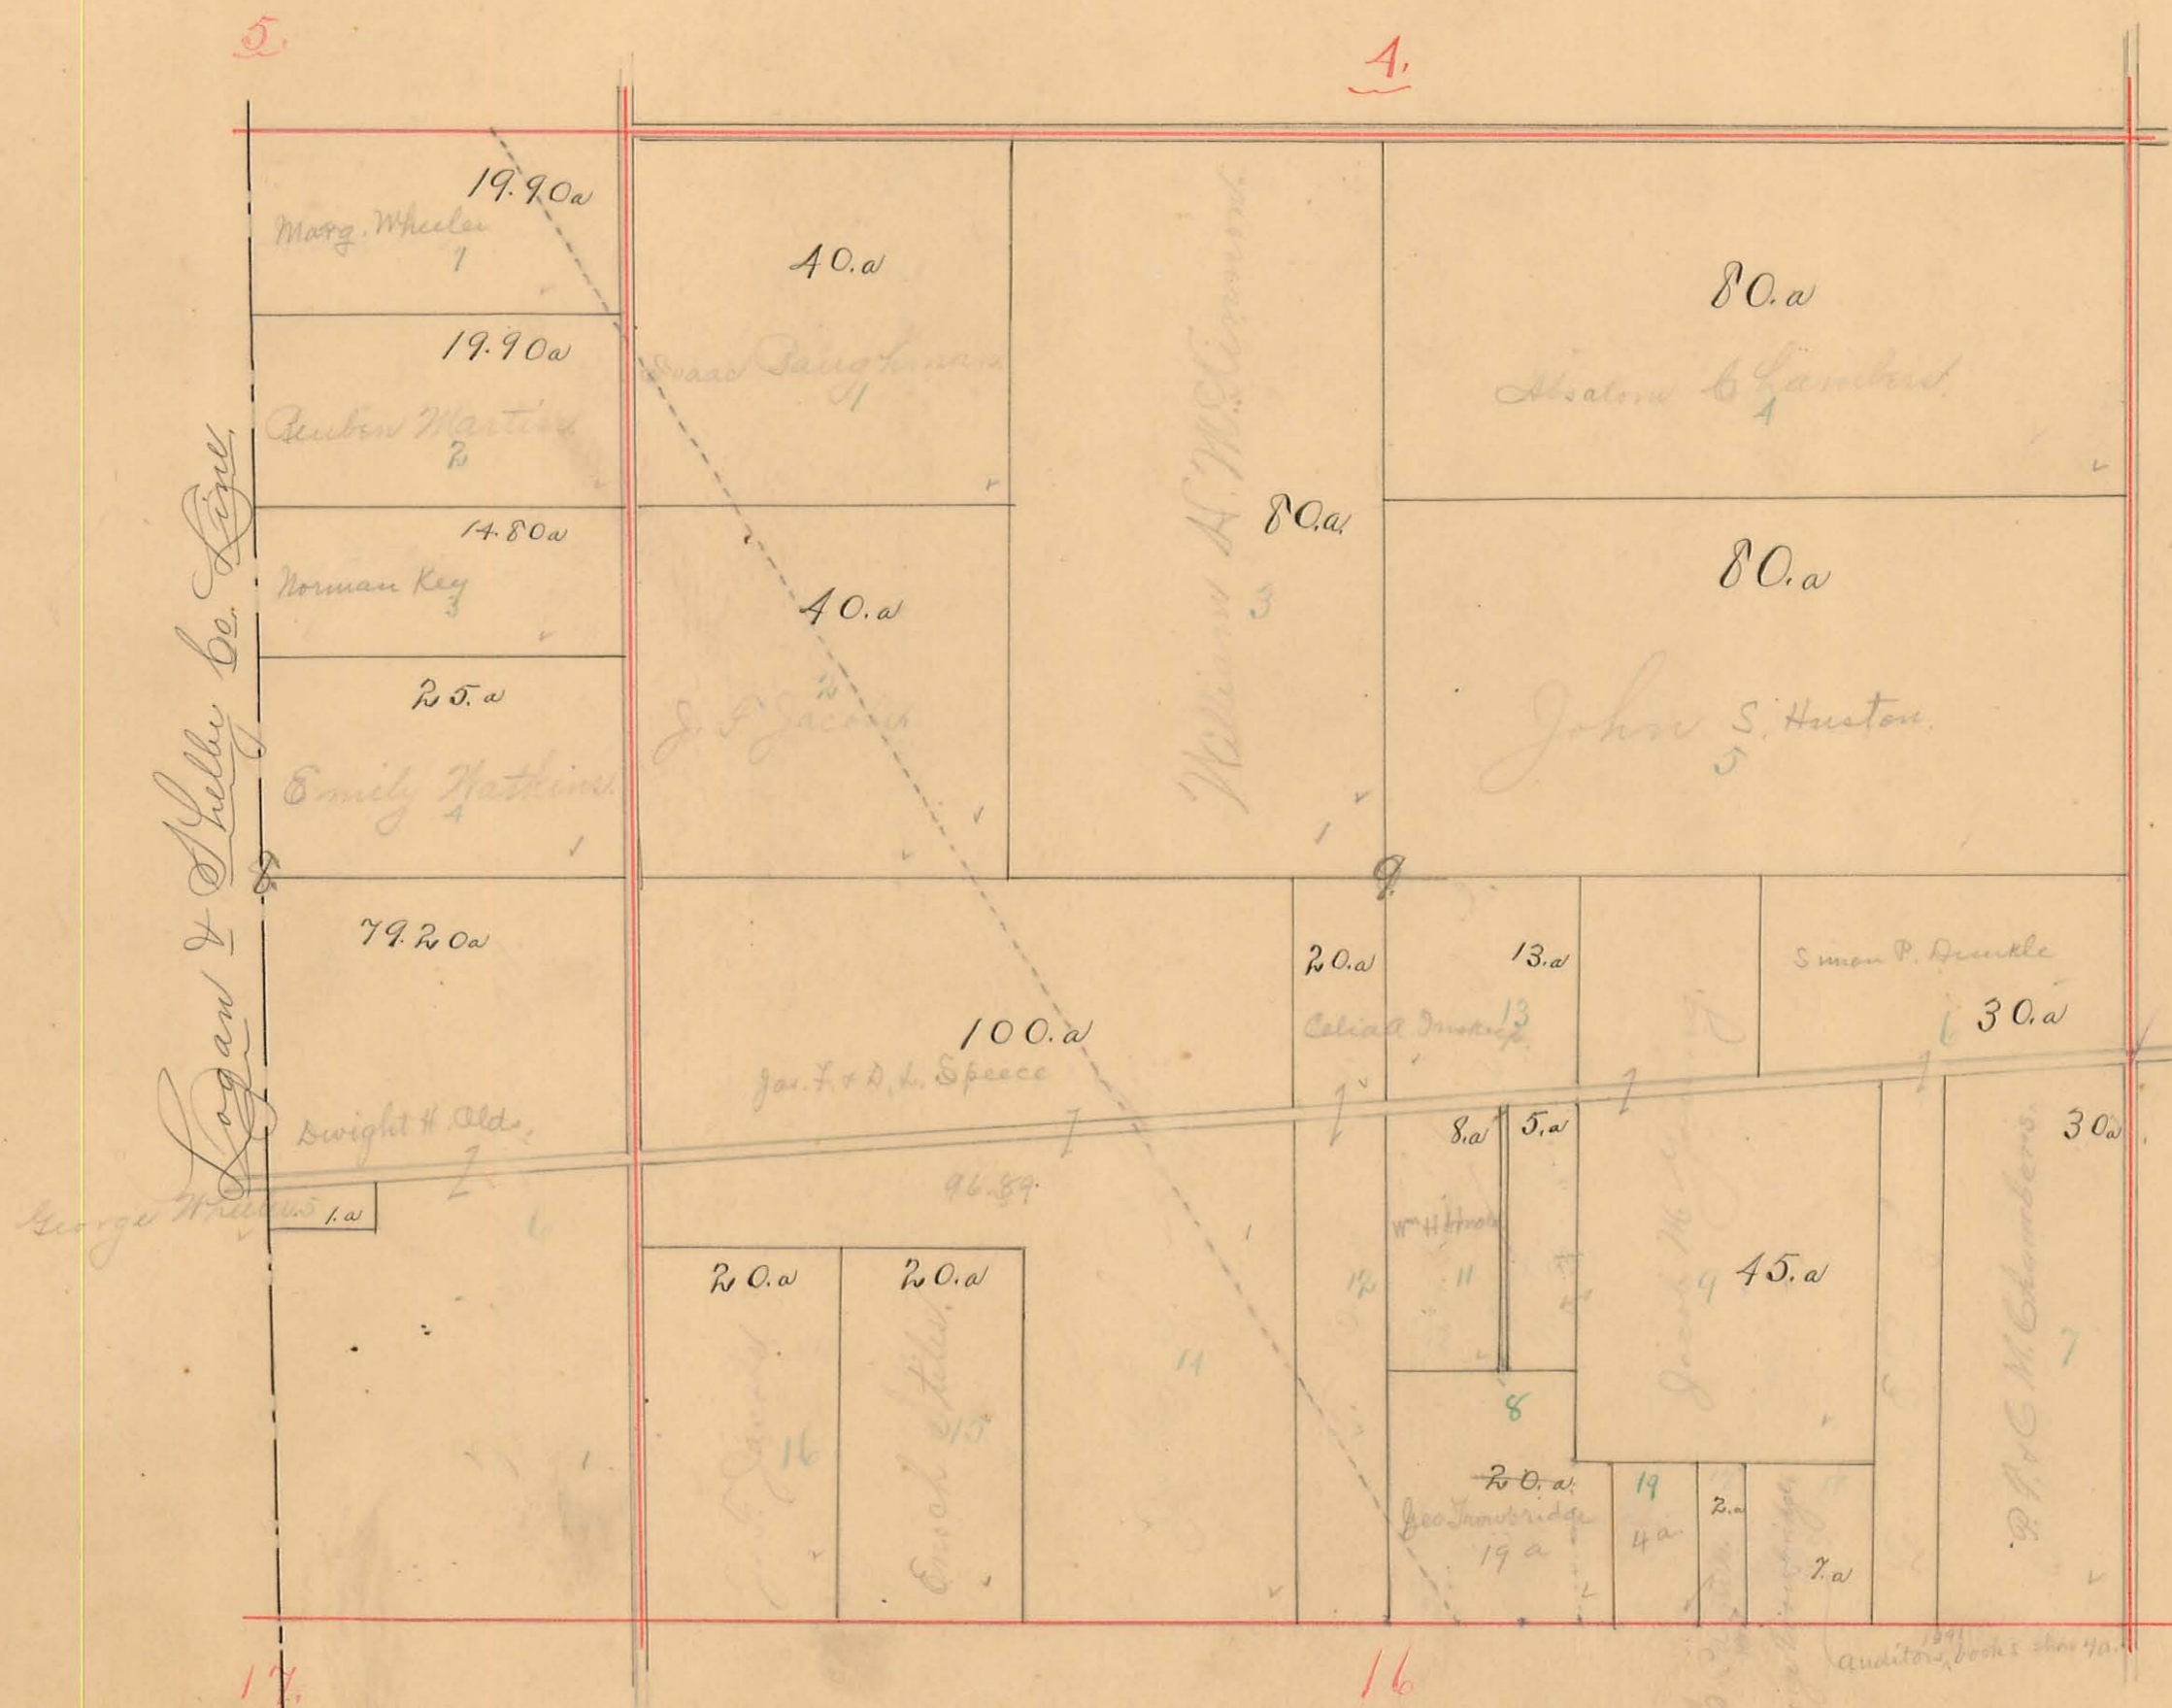




# PLEASANT TOWNSHIP.

Scale, 10 chains per inch.

8.

Plat of SECTION No. 10 Range No. 8 Town No. 1

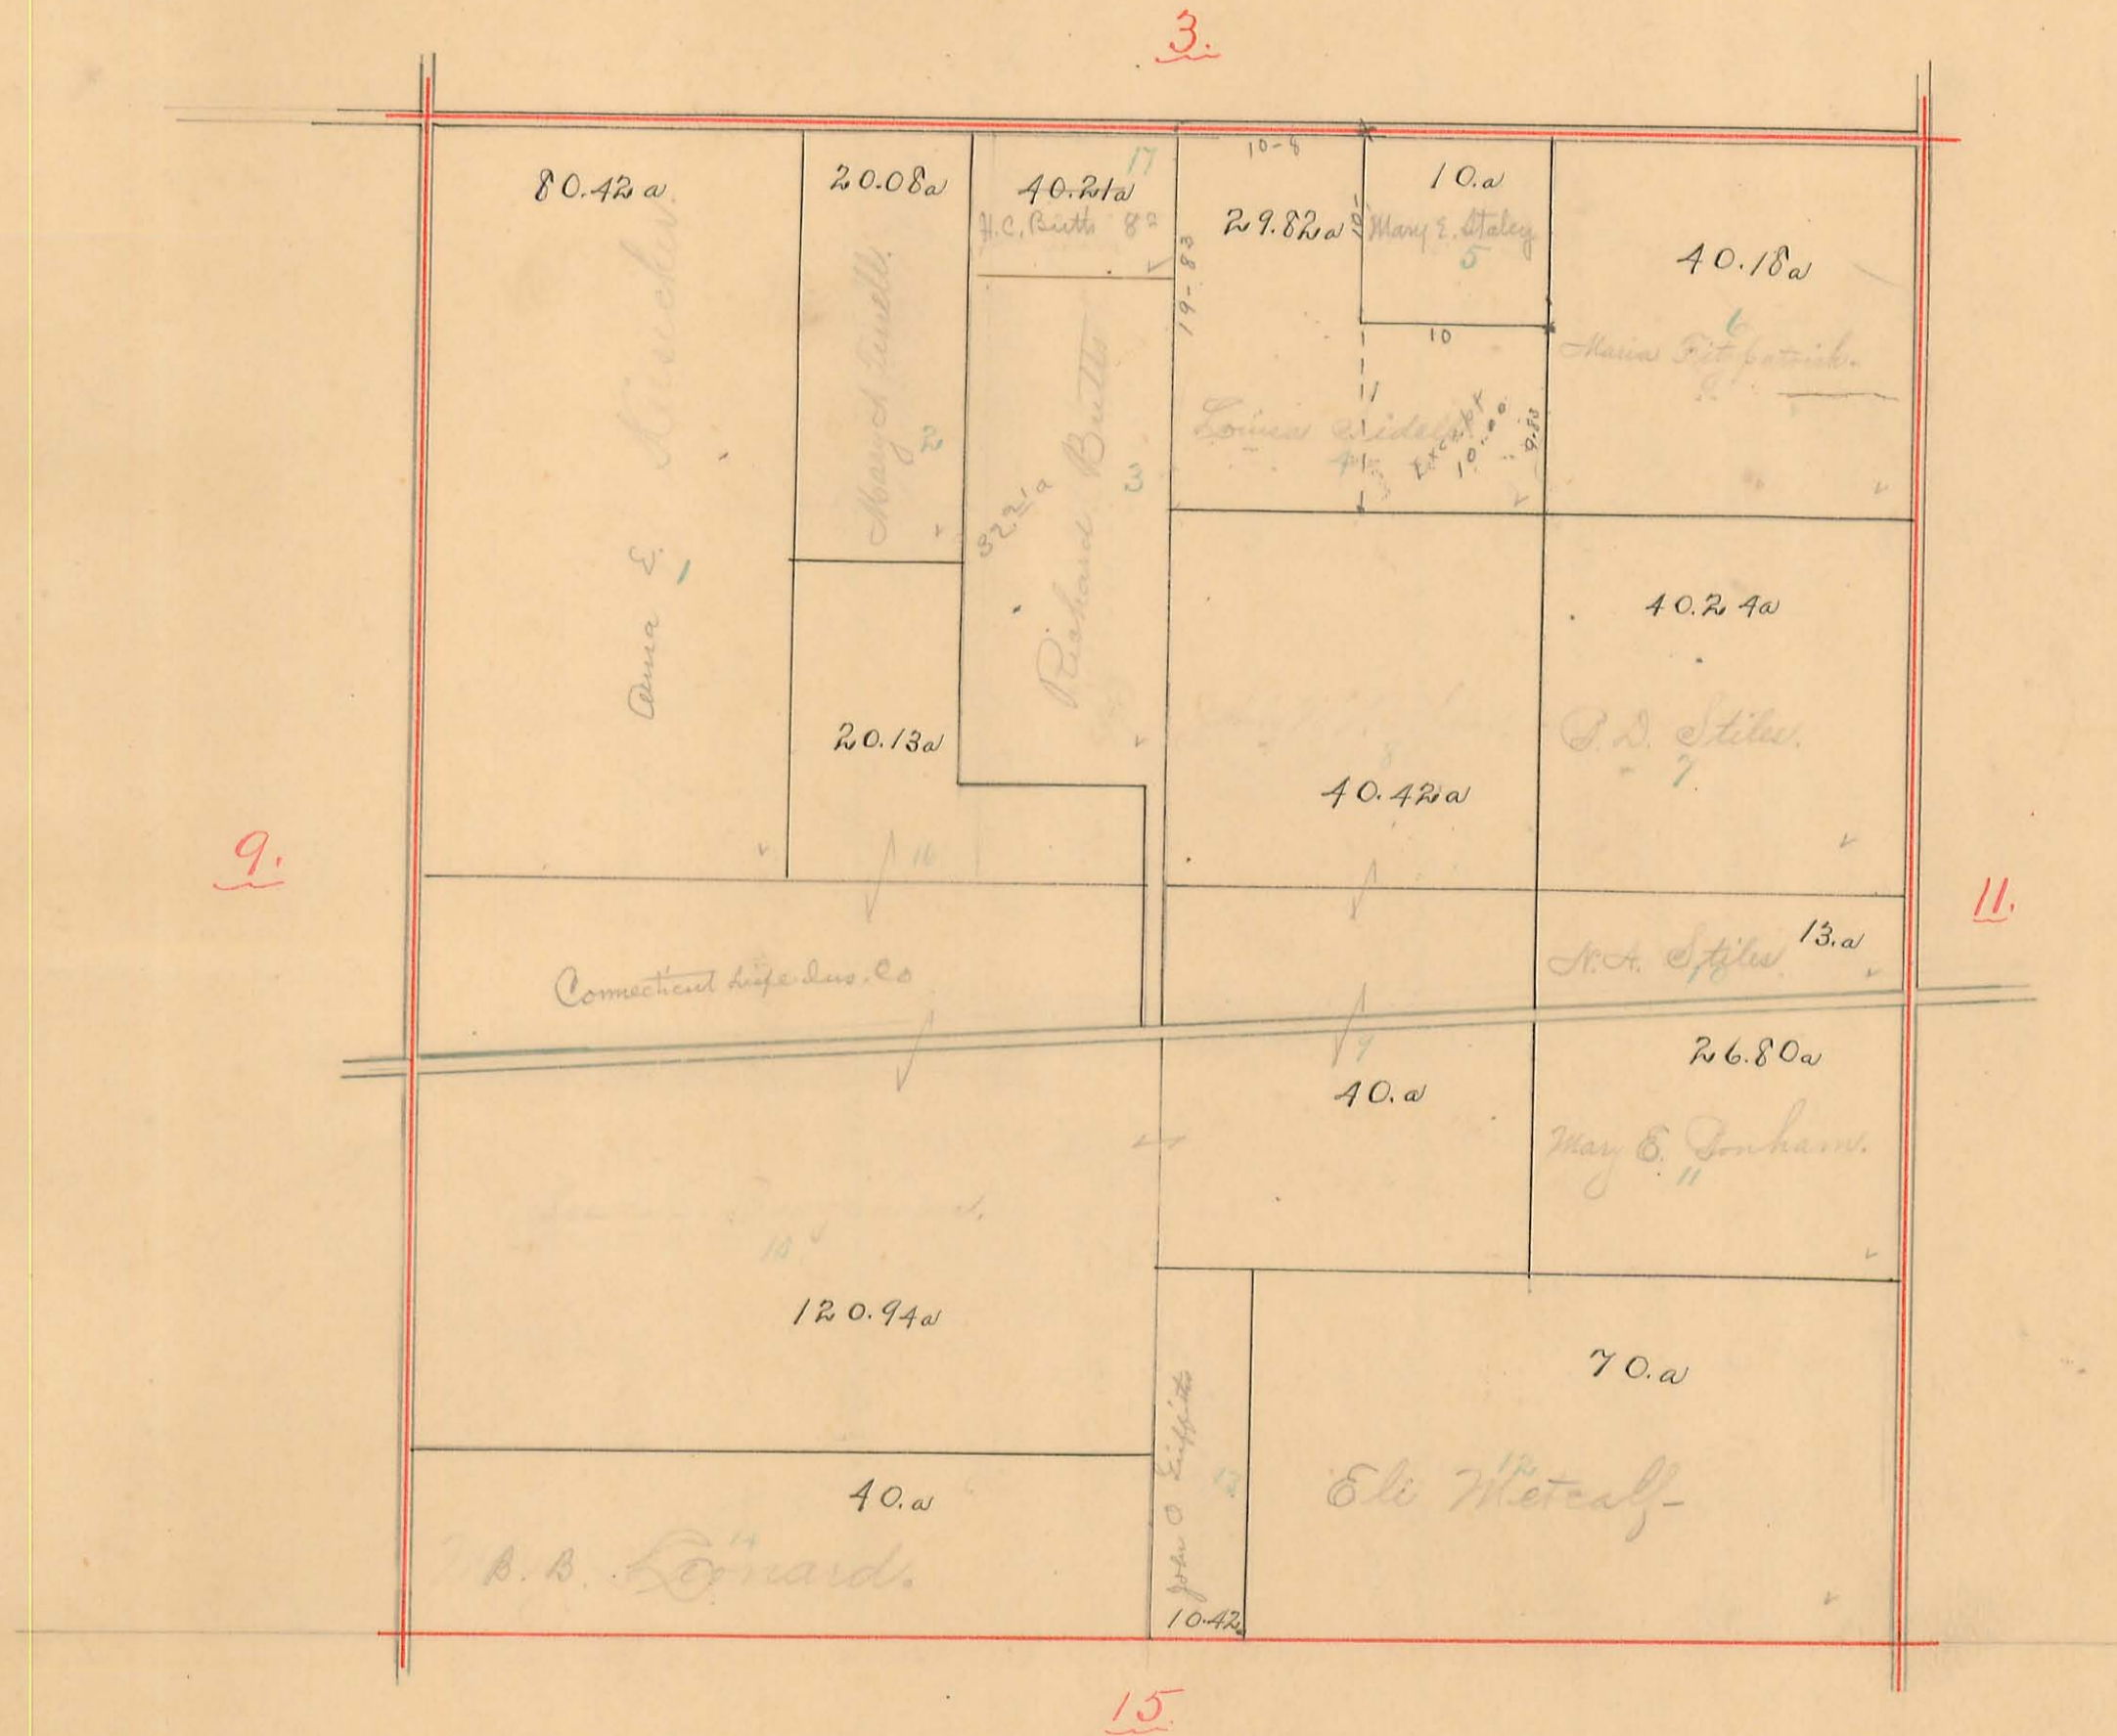




# PLEASANT TOWNSHIP.

Scale, 10 chains per inch.

9

Plat of SECTION No. 11 Range No. 8 Town No. 1

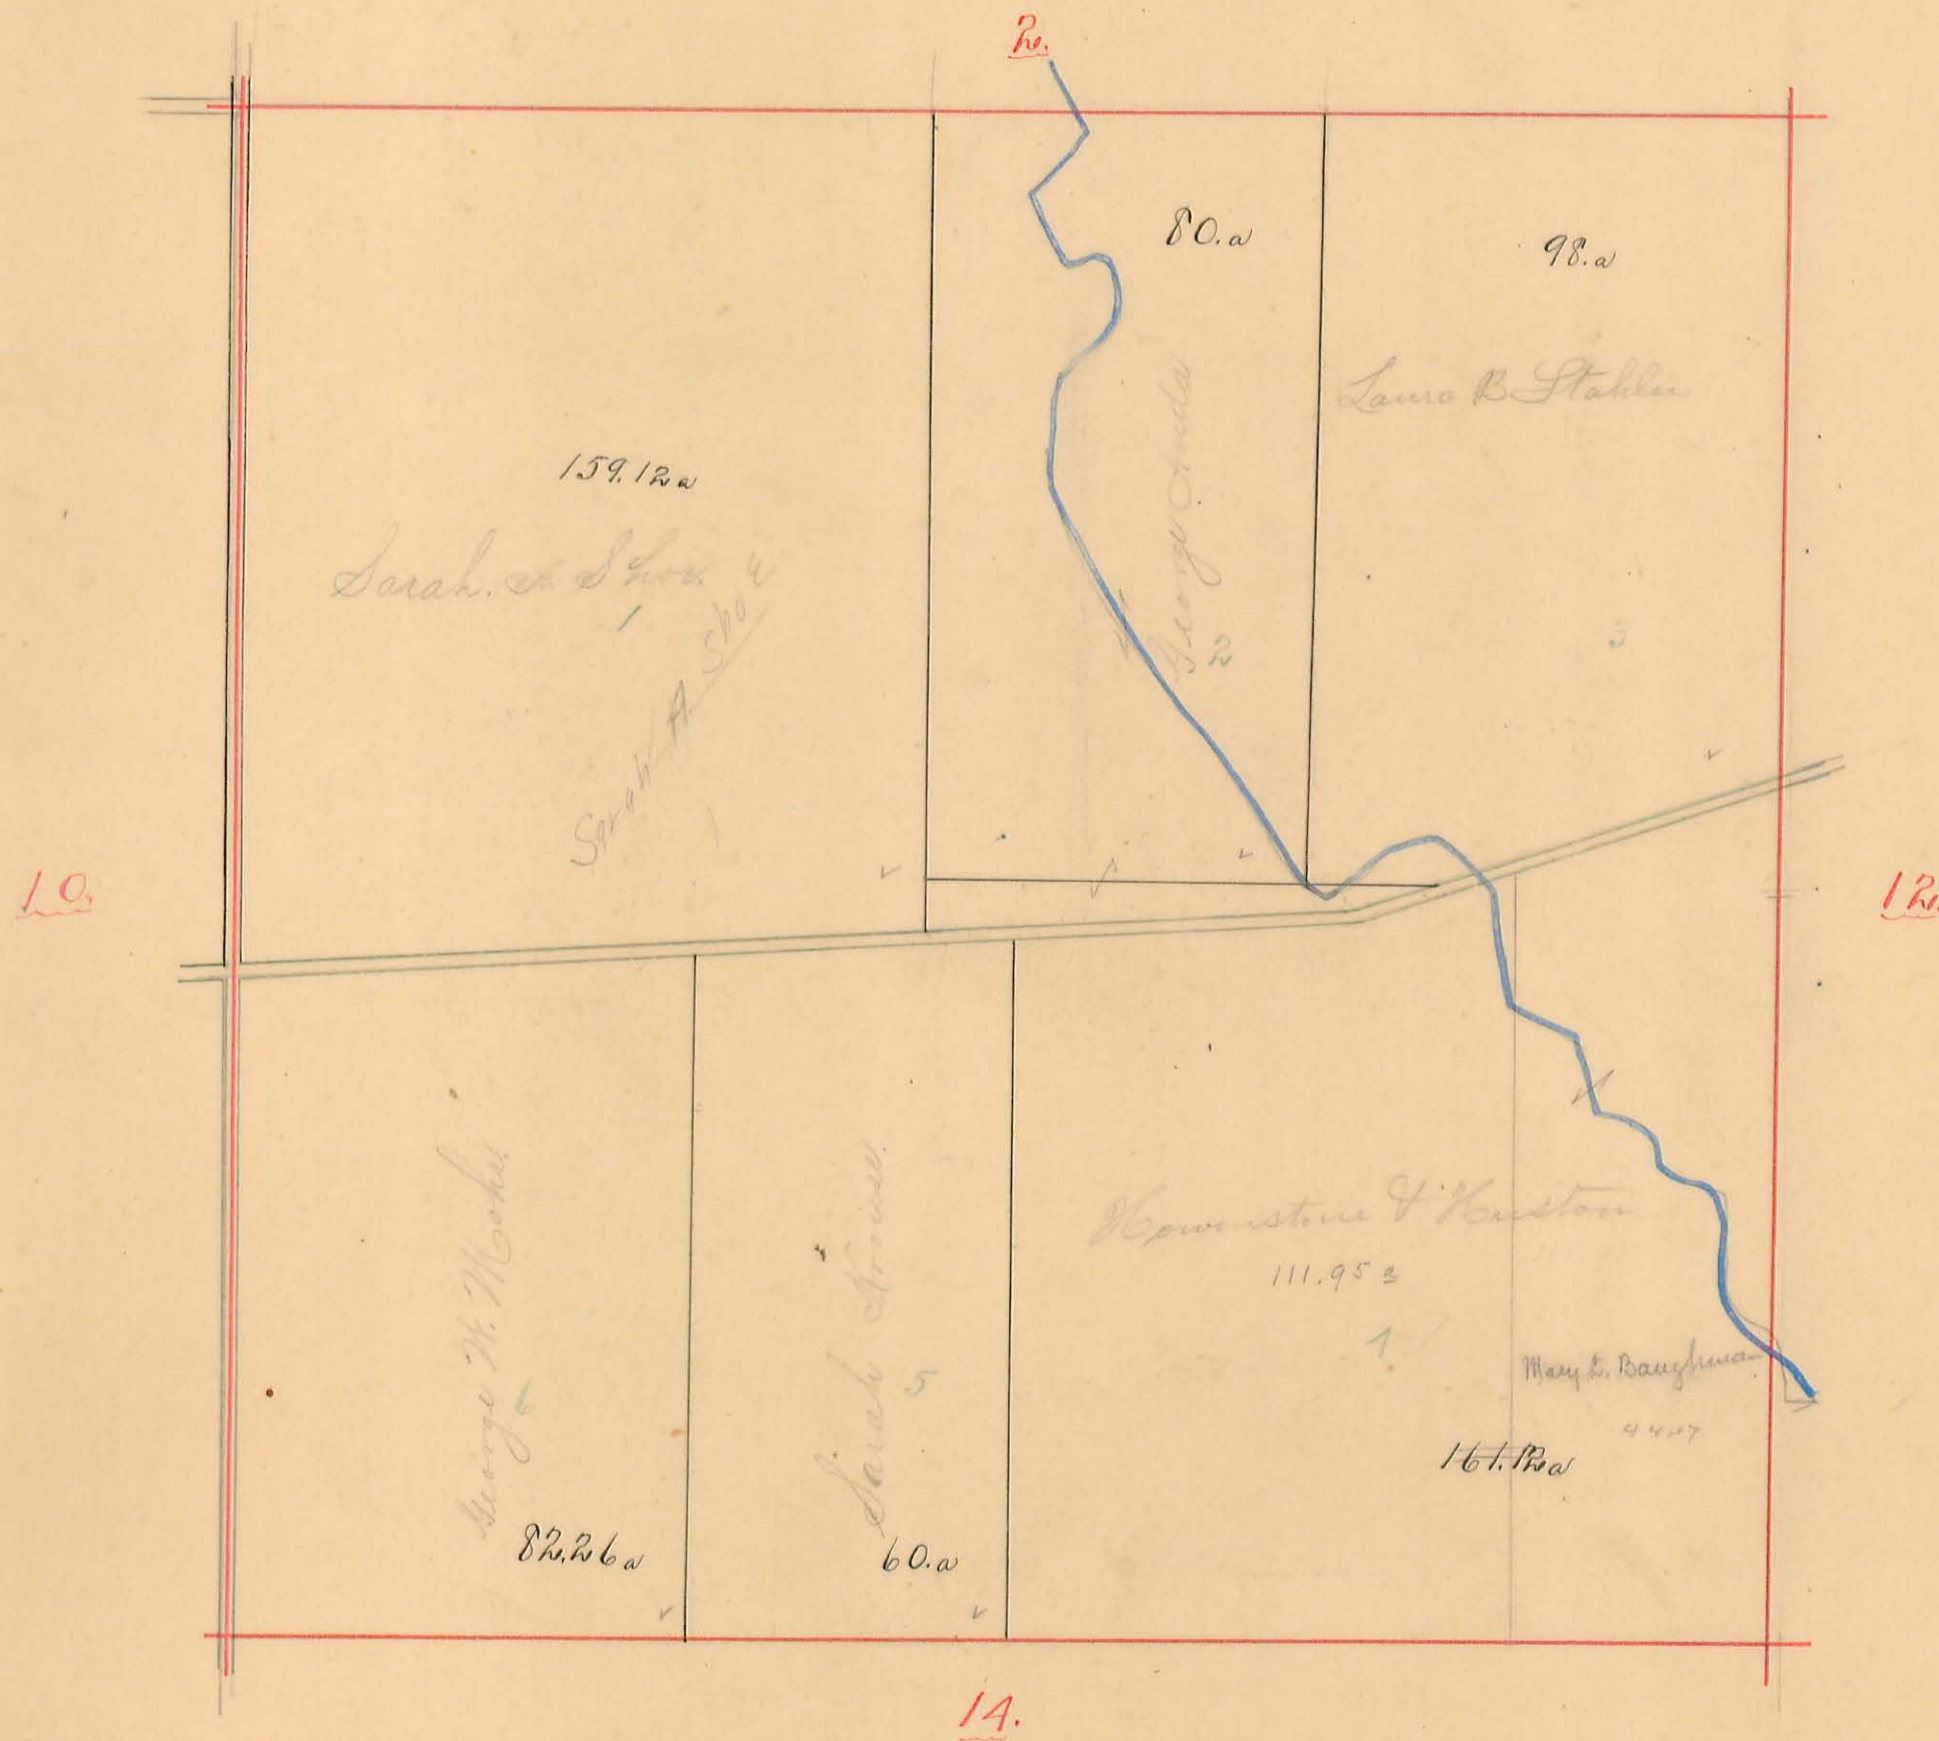




# PLEASANT TOWNSHIP.

Scale, 10 chains per inch.

10.

Plat of SECTION No. 12 Range No. 8 Town No. 1

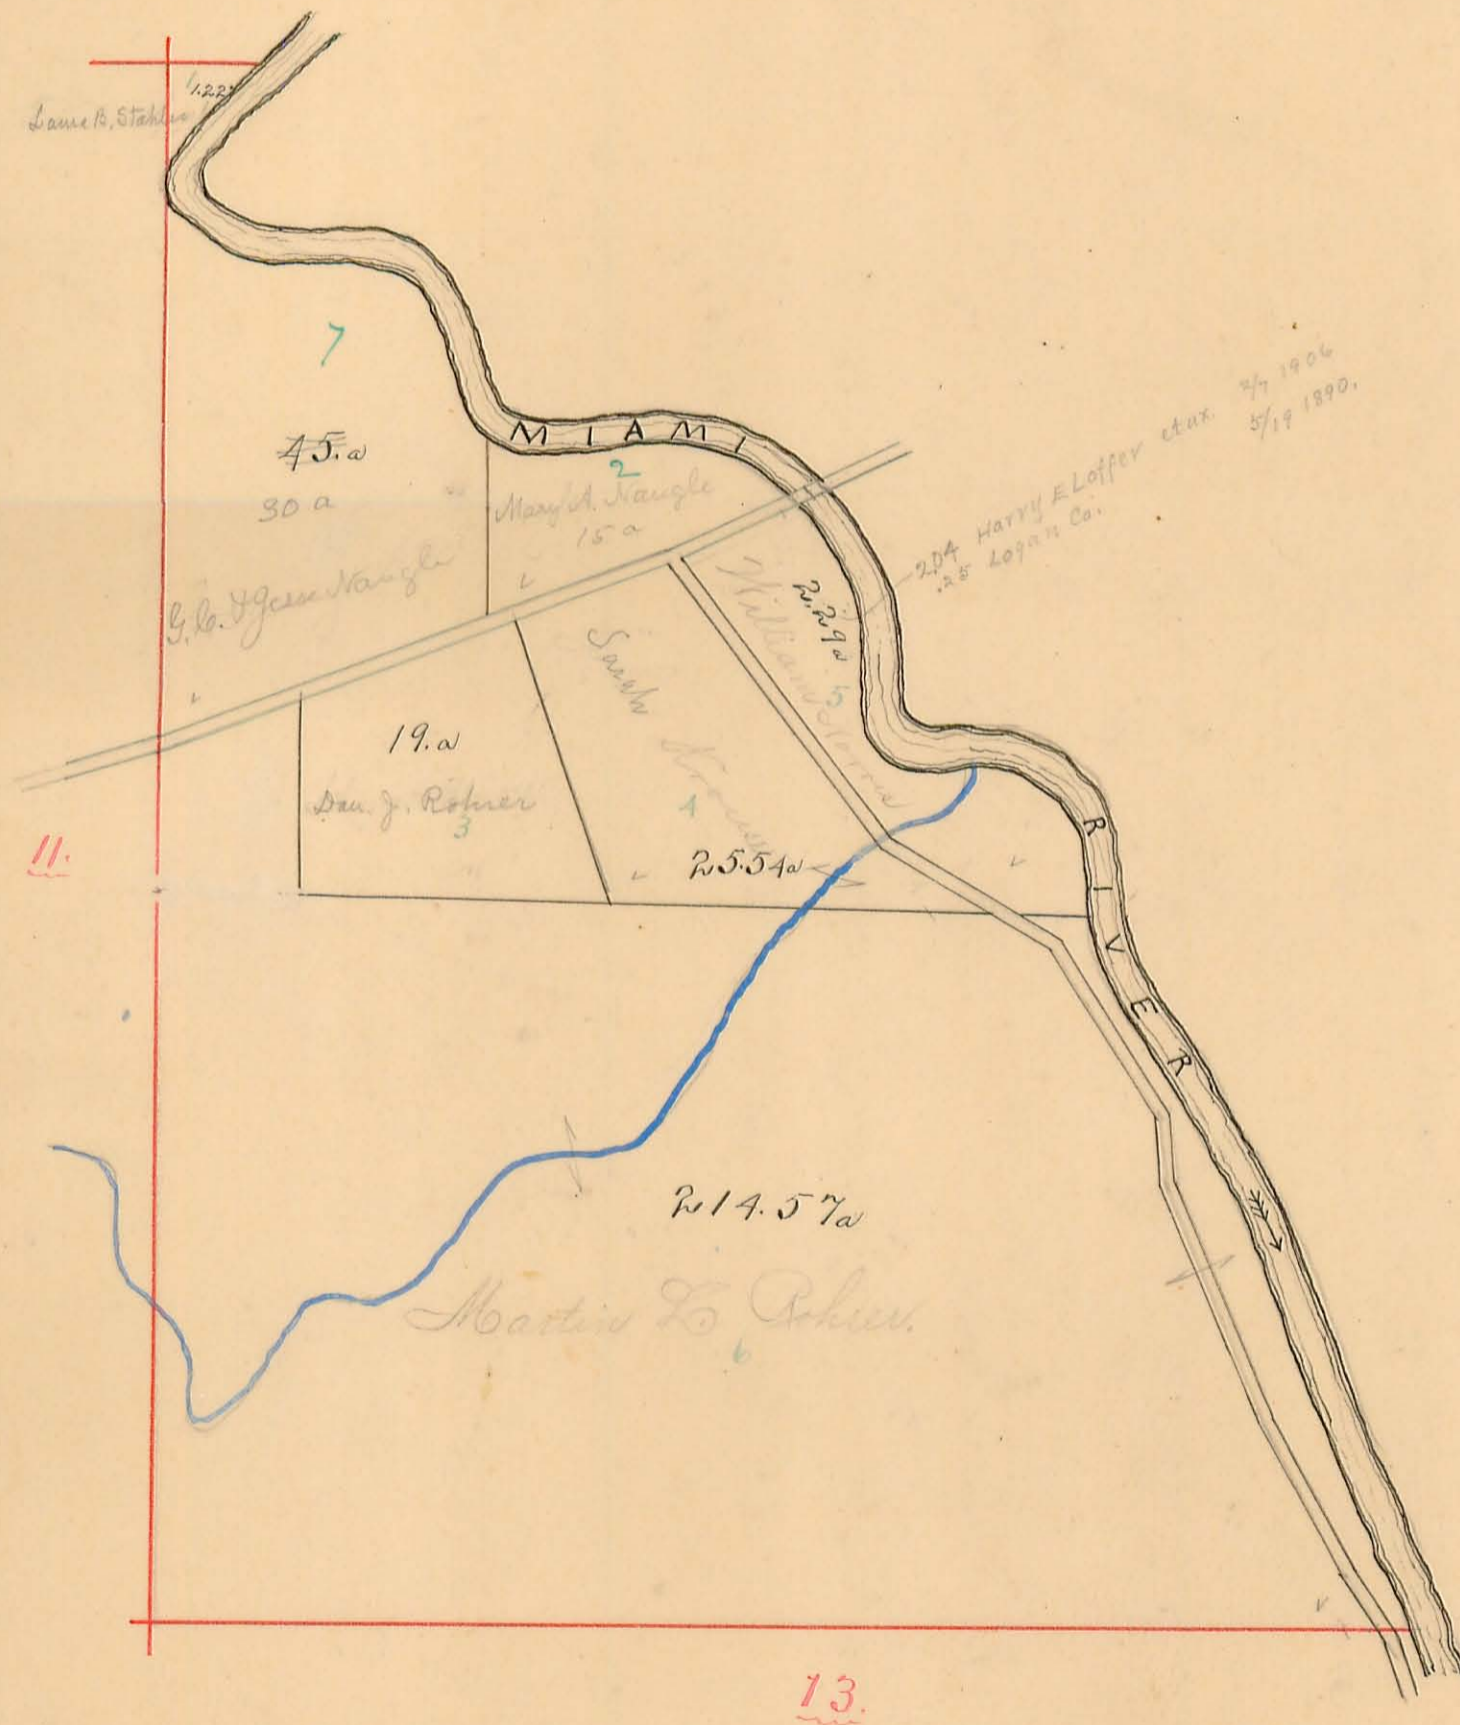




PLEASANT TOWNSHIP.

Scale, 10 chains per inch.

11.

Plat of SECTION No. 13 Range No. 8 Town No. 1

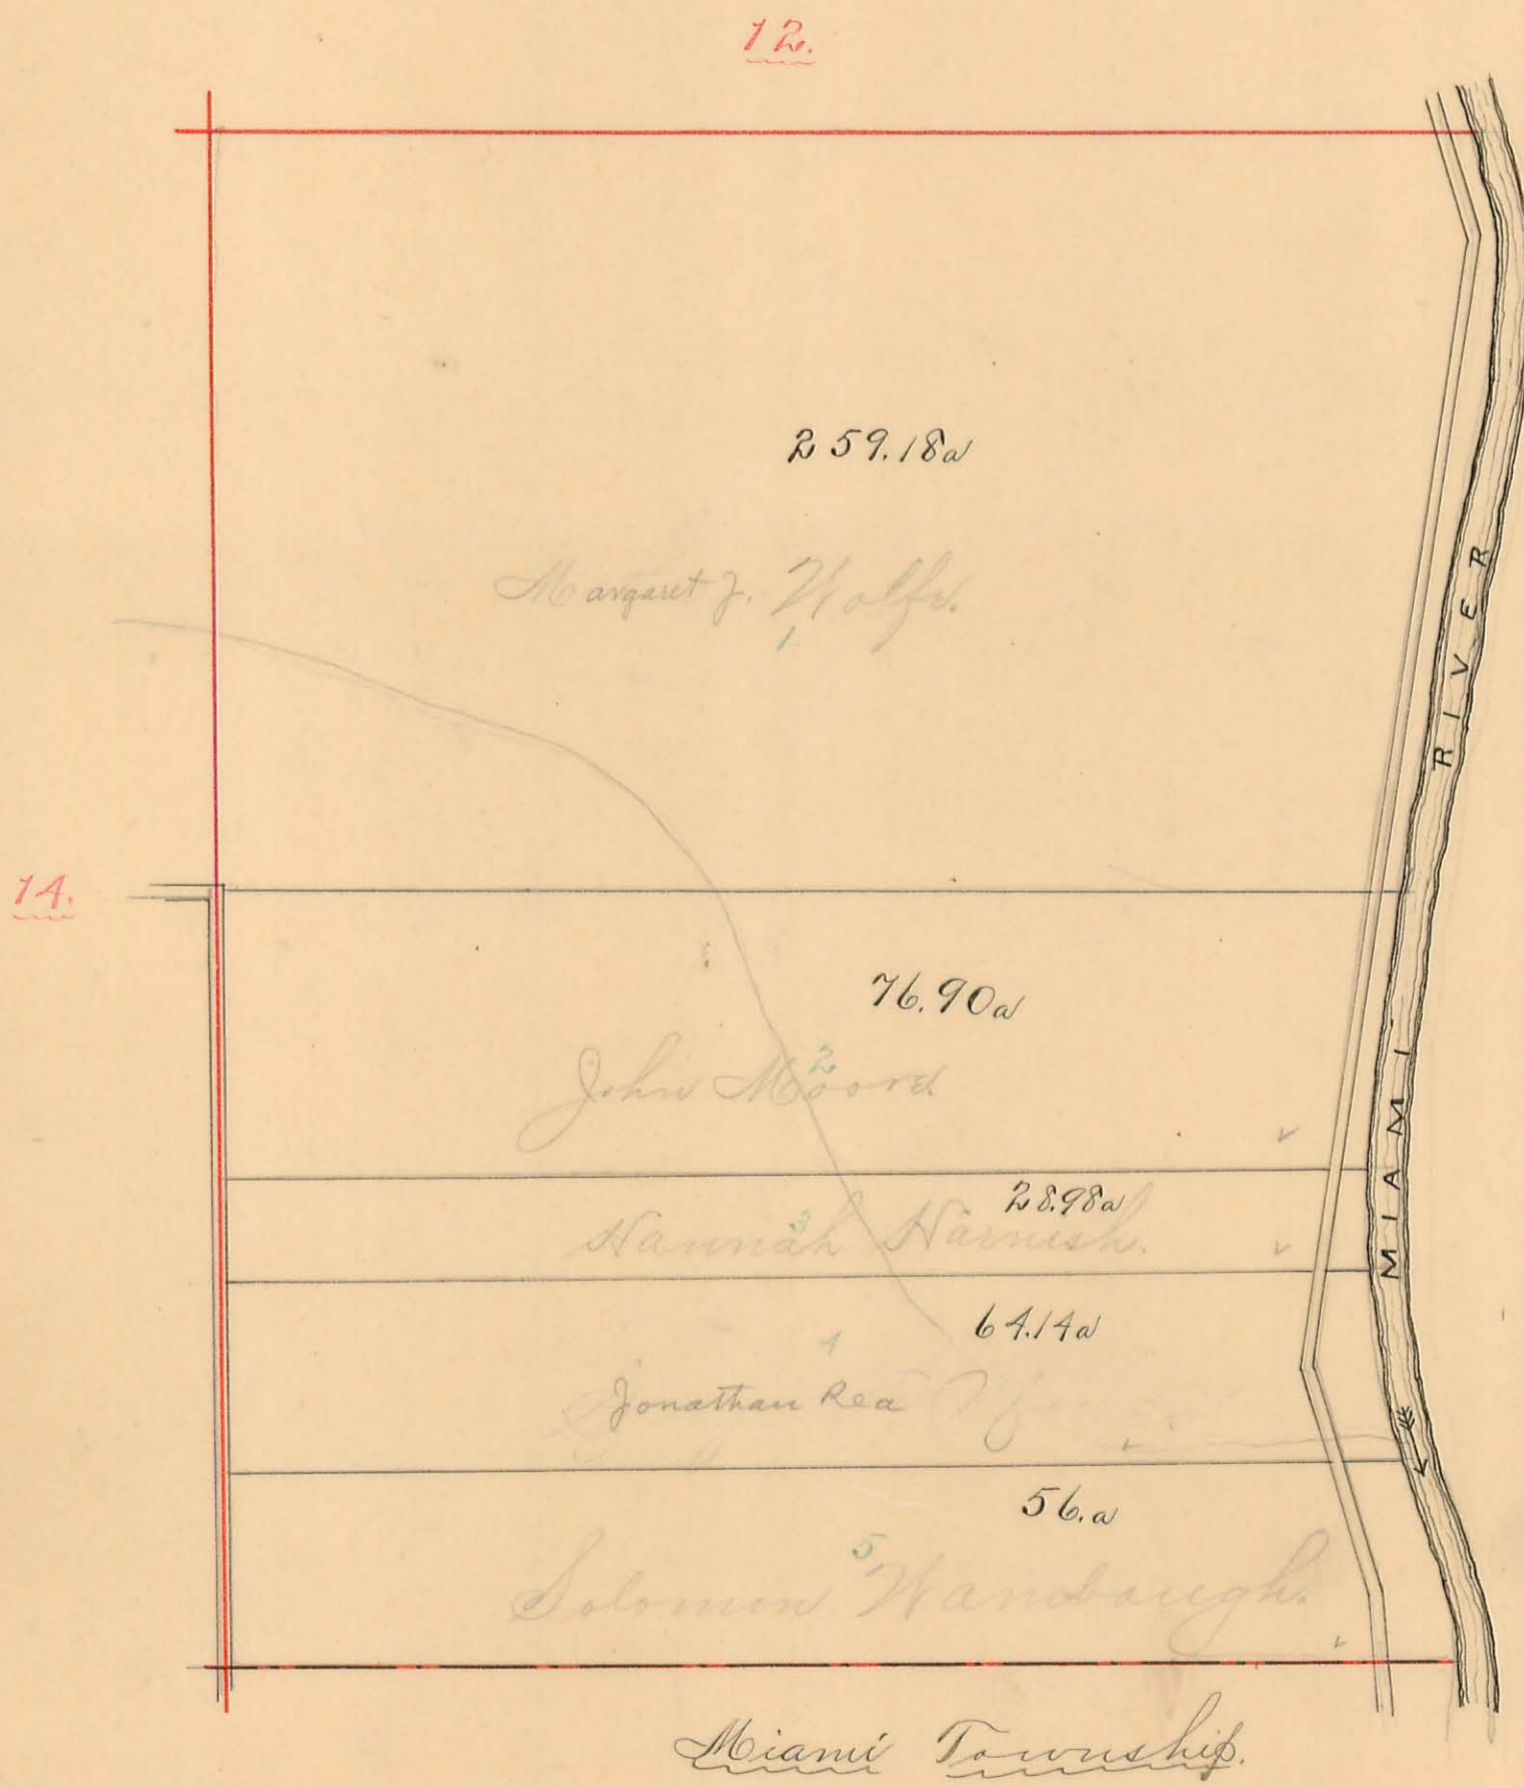




PLEASANT TOWNSHIP.

Scale, 10 chains per inch.

12.

Plat of SECTION No. 14 Range No. 8 Town No. 1

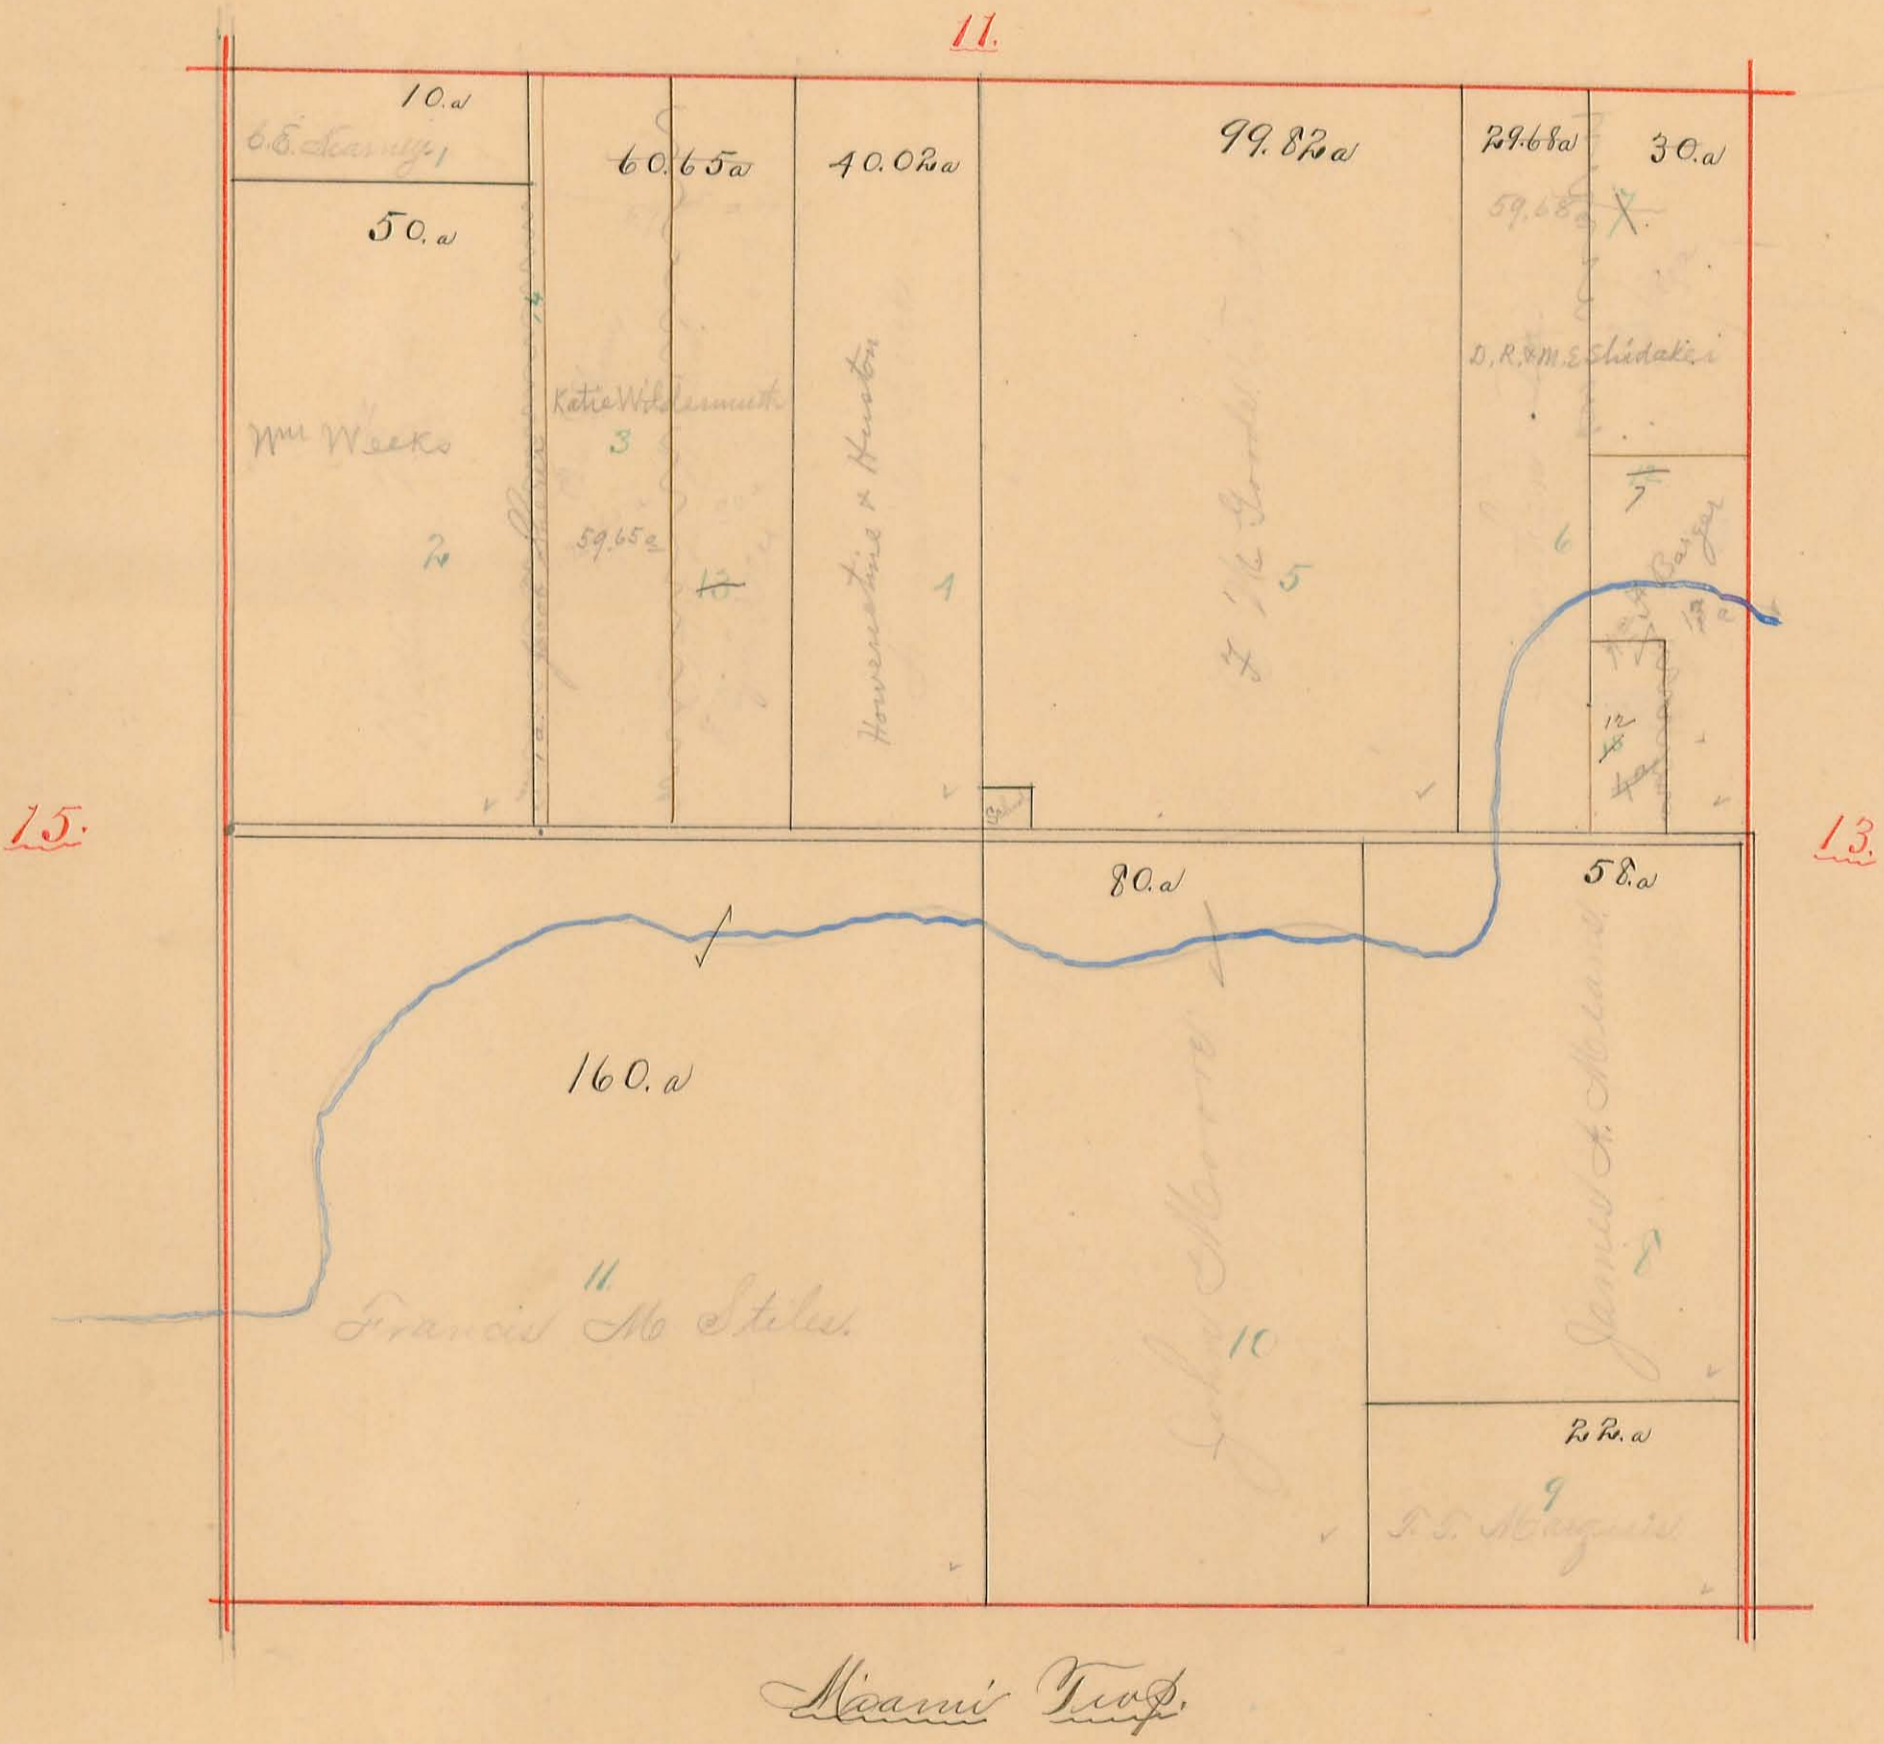




PLEASANT TOWNSHIP.

Scale, 10 chains per inch.

Plat of SECTION No. 15 Range No. 8 Town No. 7

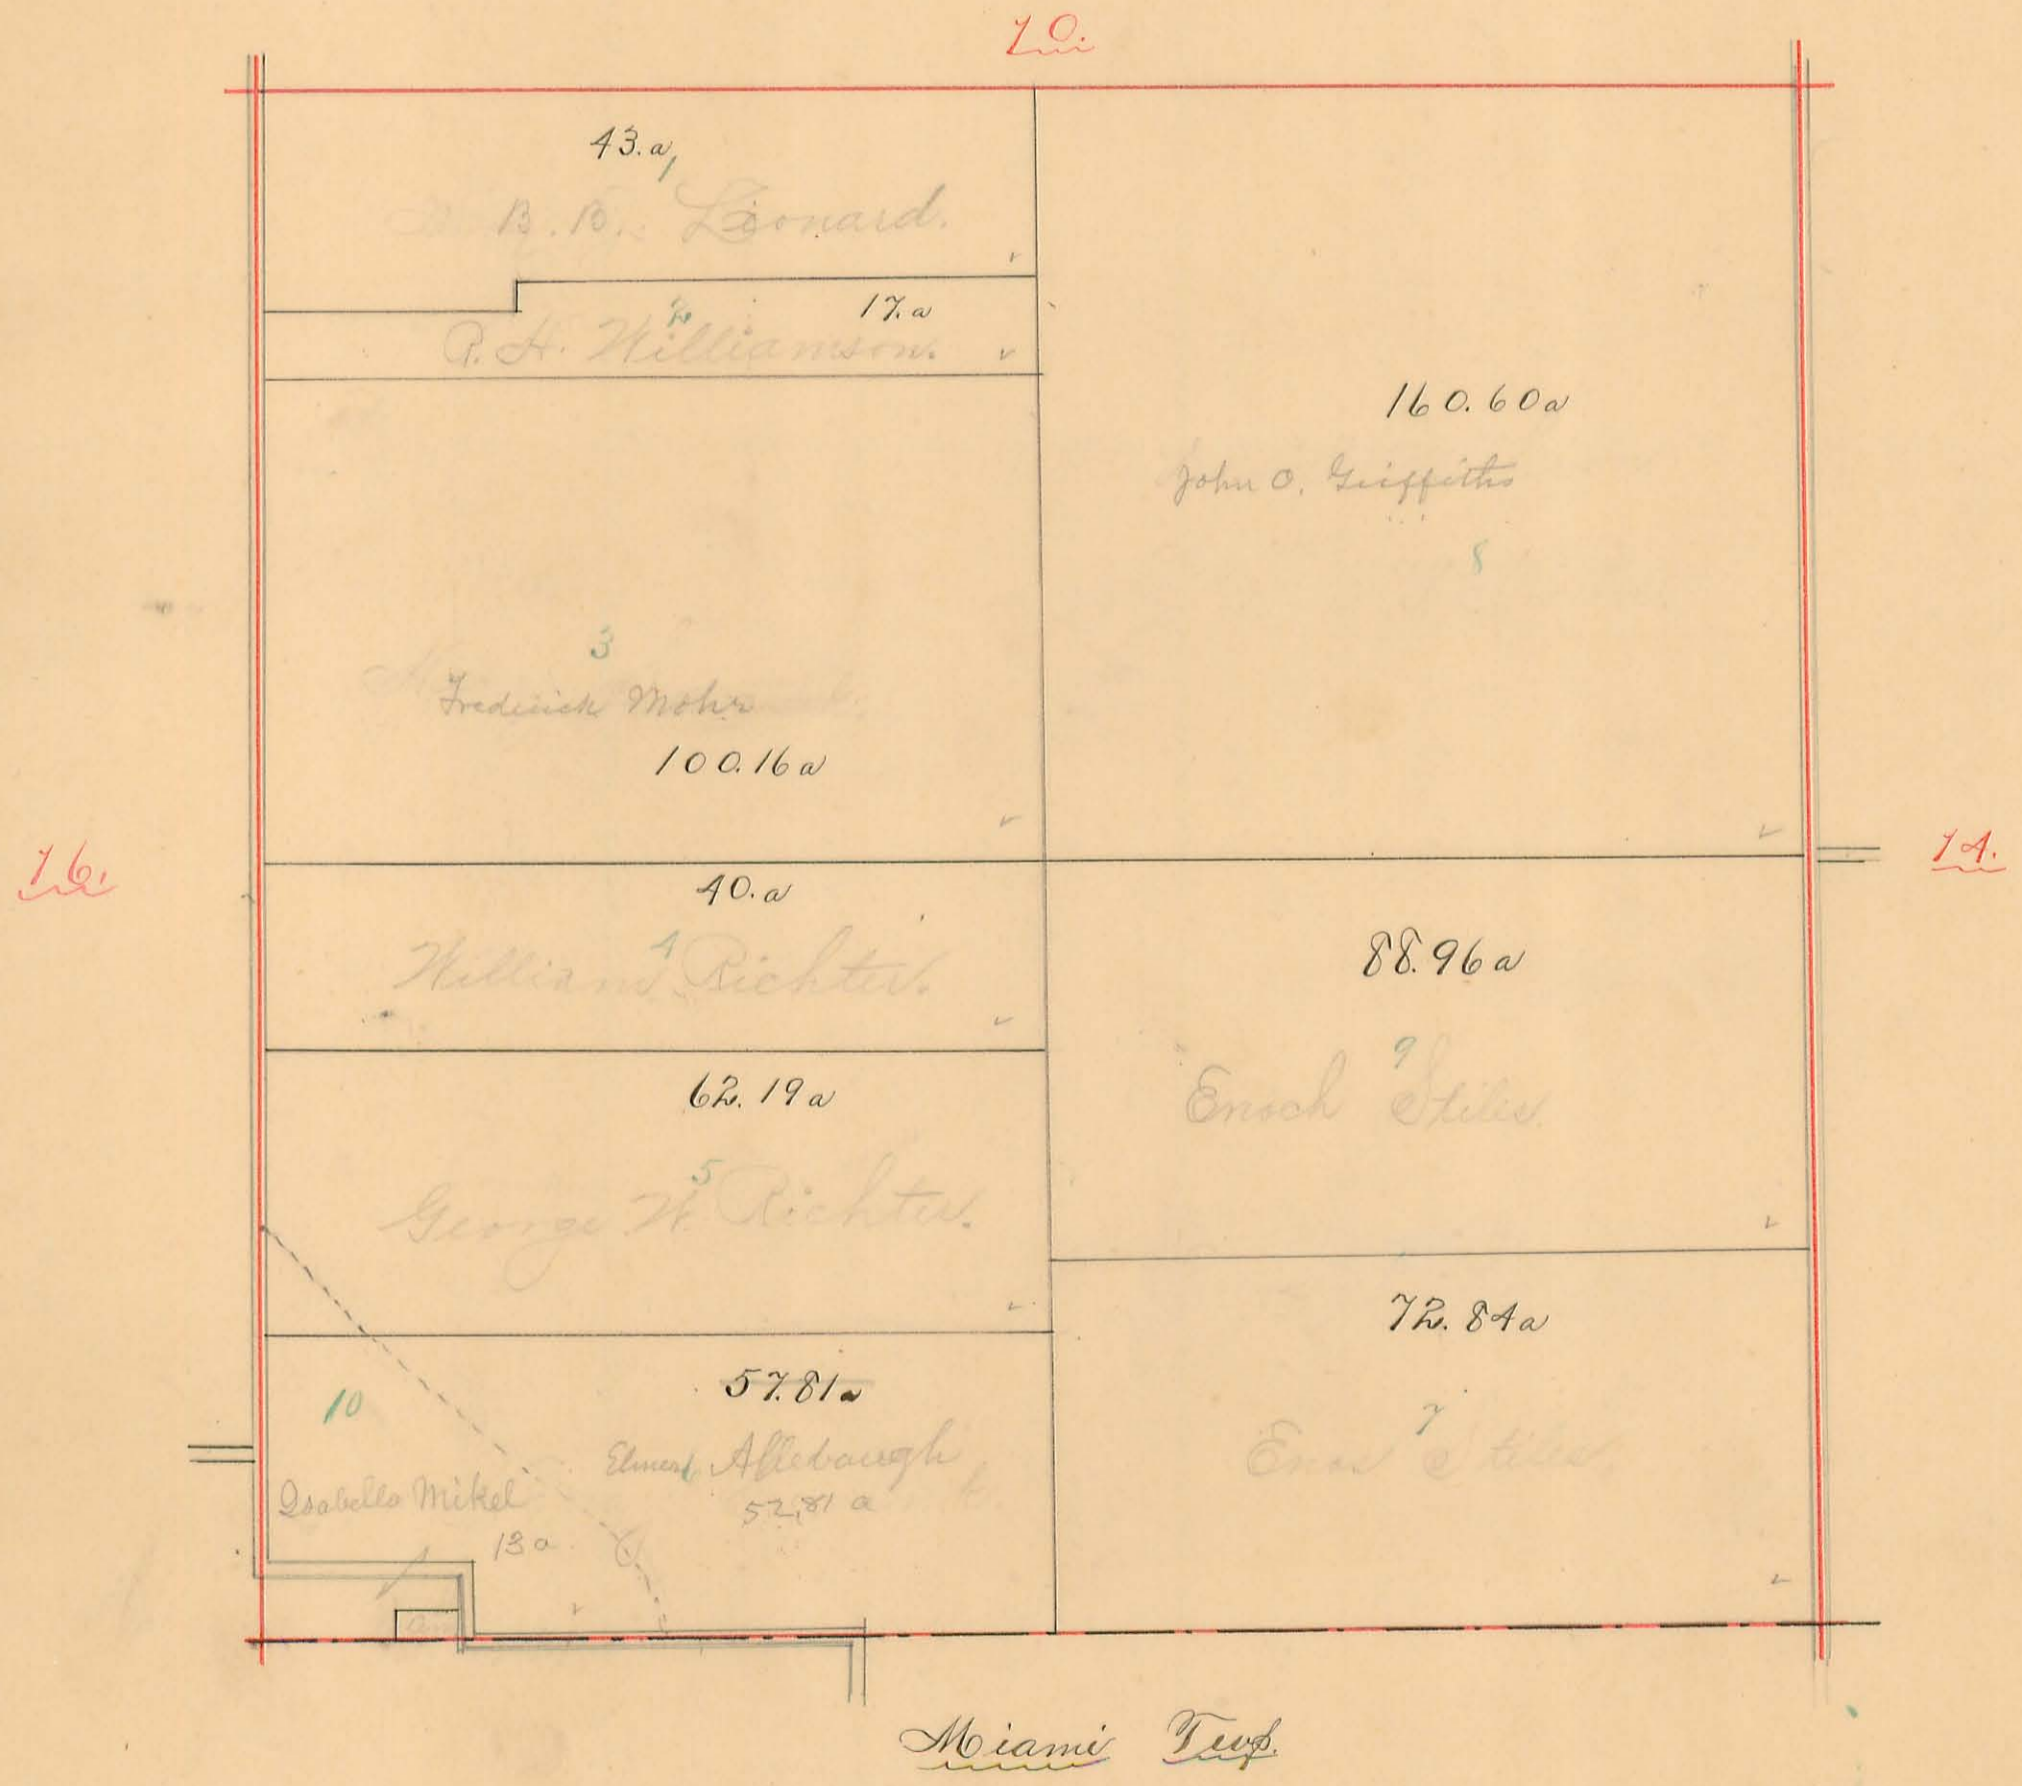




PLEASANT TOWNSHIP.

Scale, 10 chains per inch.

14.

Plat of SECTION No. 16 & 17 Range No. 8 Town No. 7

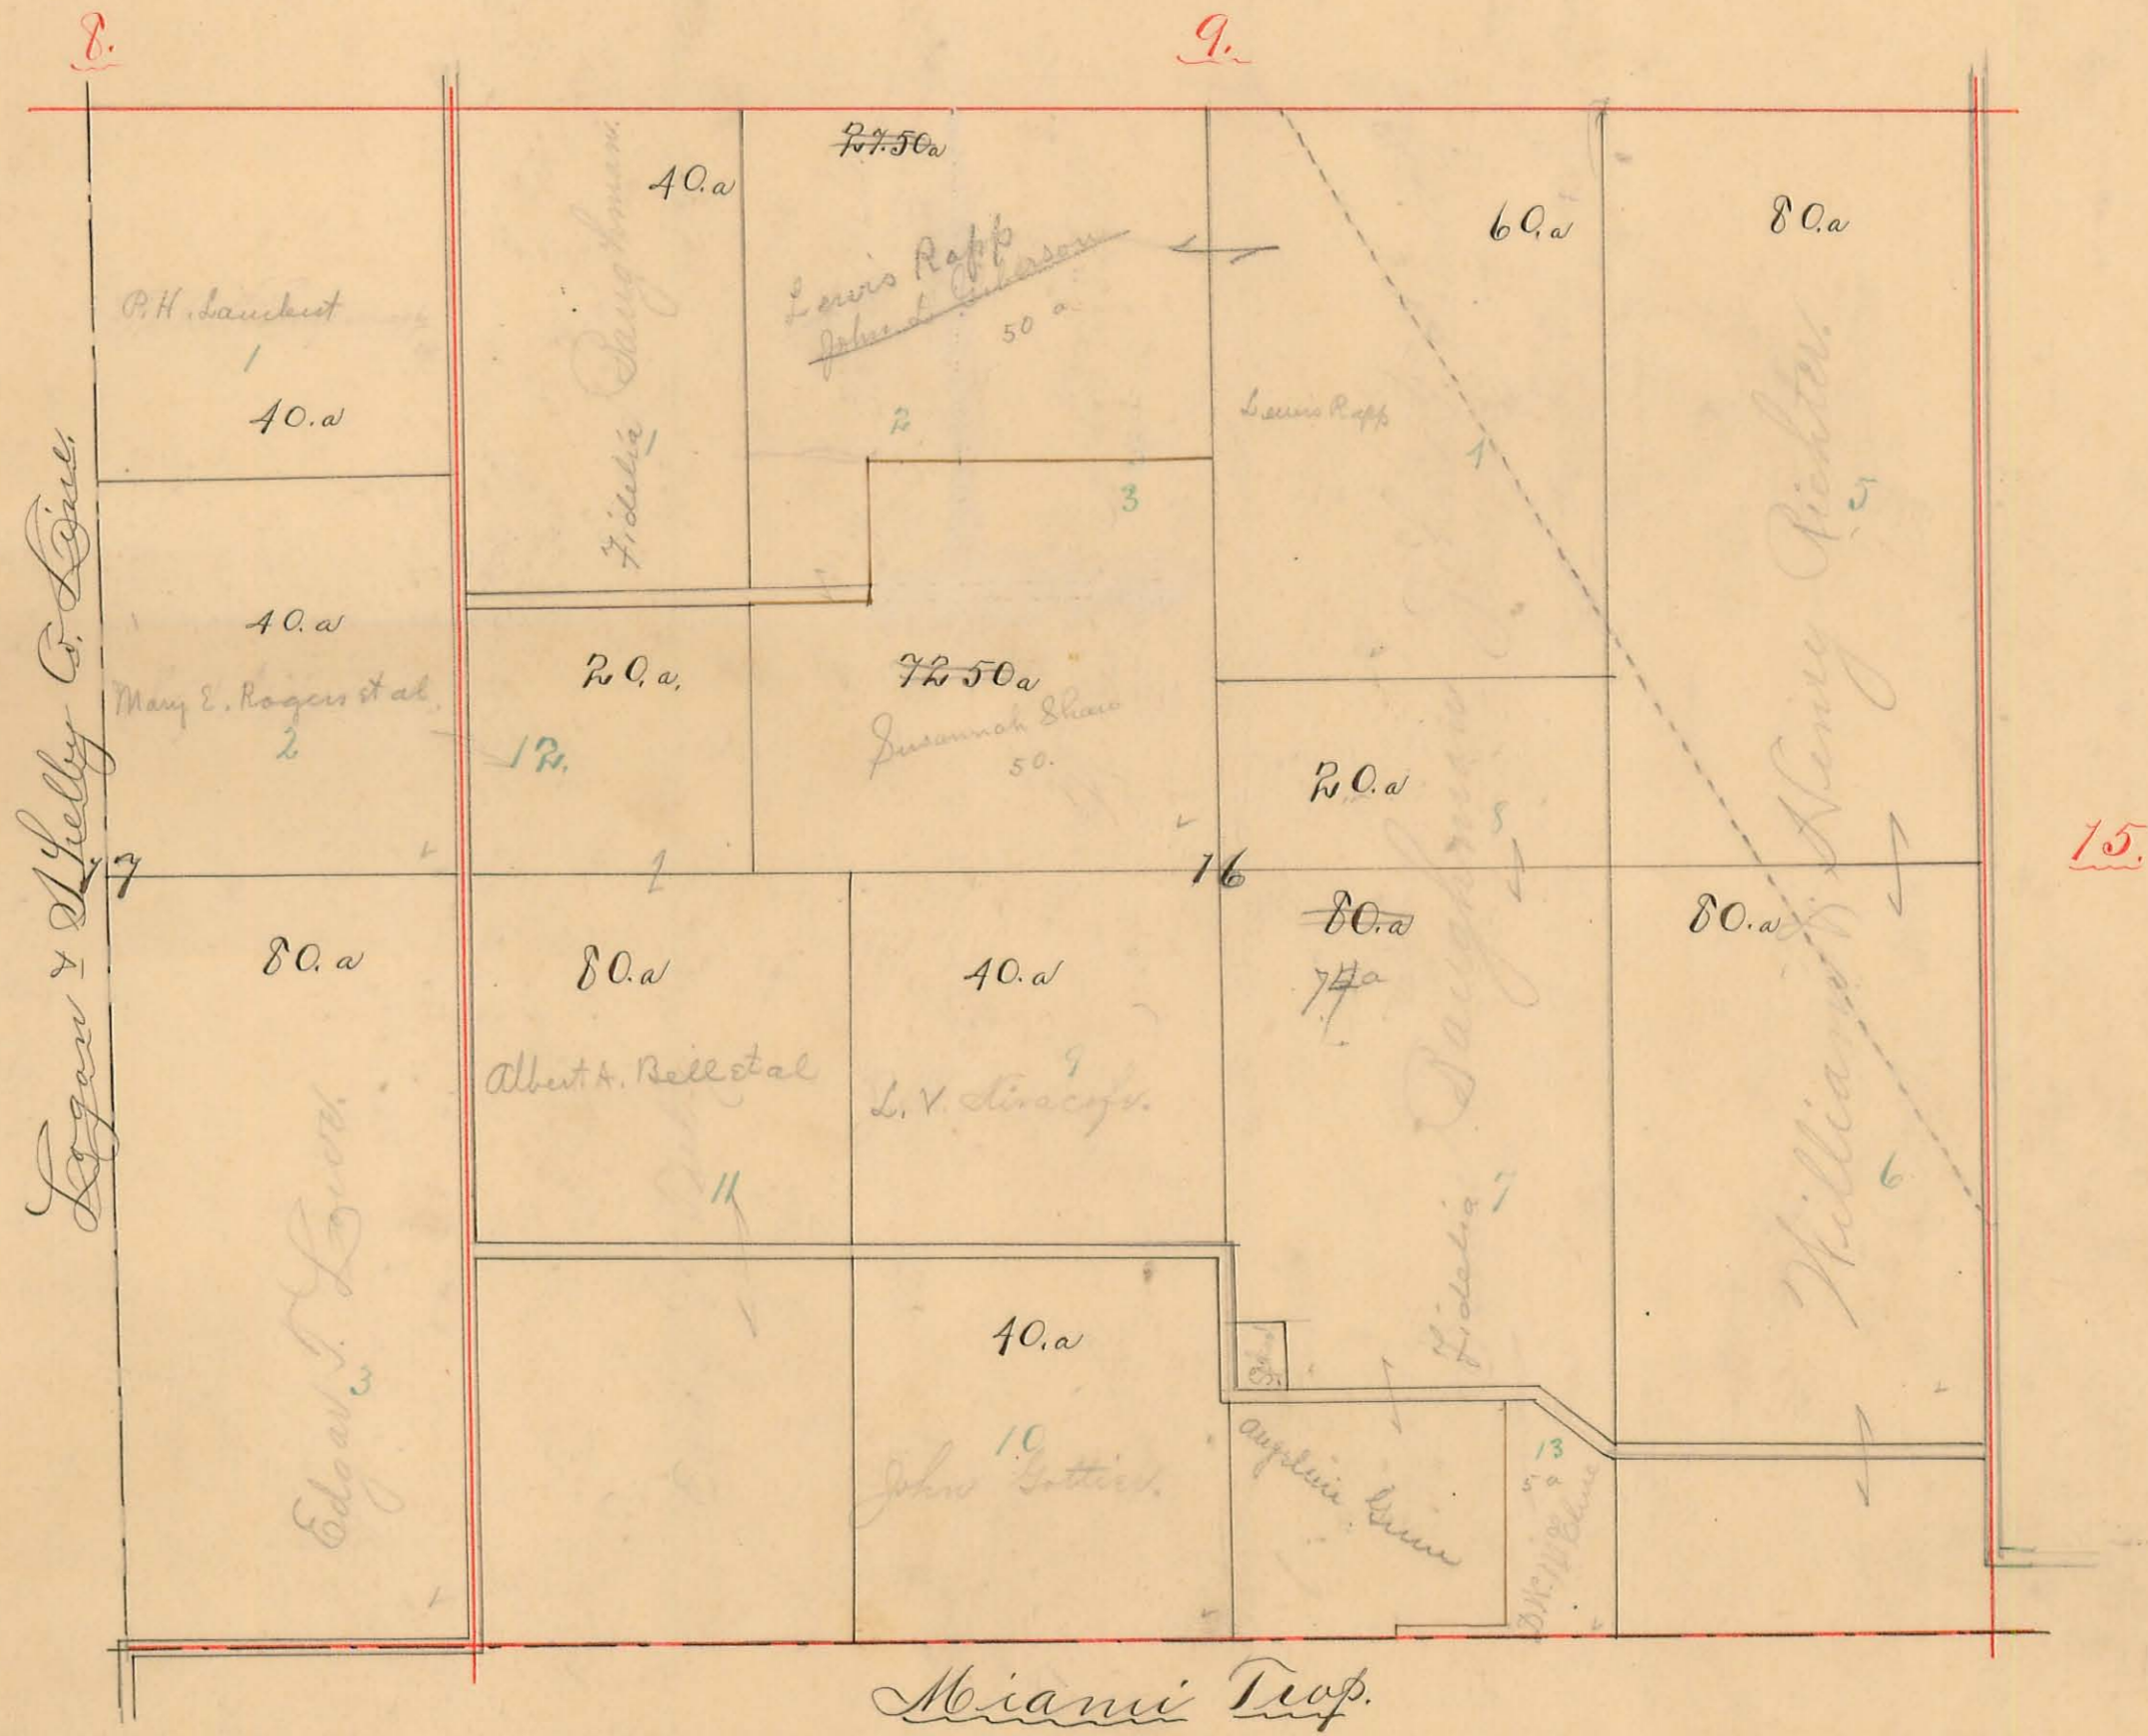




# PLEASANT TOWNSHIP.

Scale, 10 chains per inch.

15.

Plat of SECTION No. 10 & 16 Range No. 14 Town No. 2

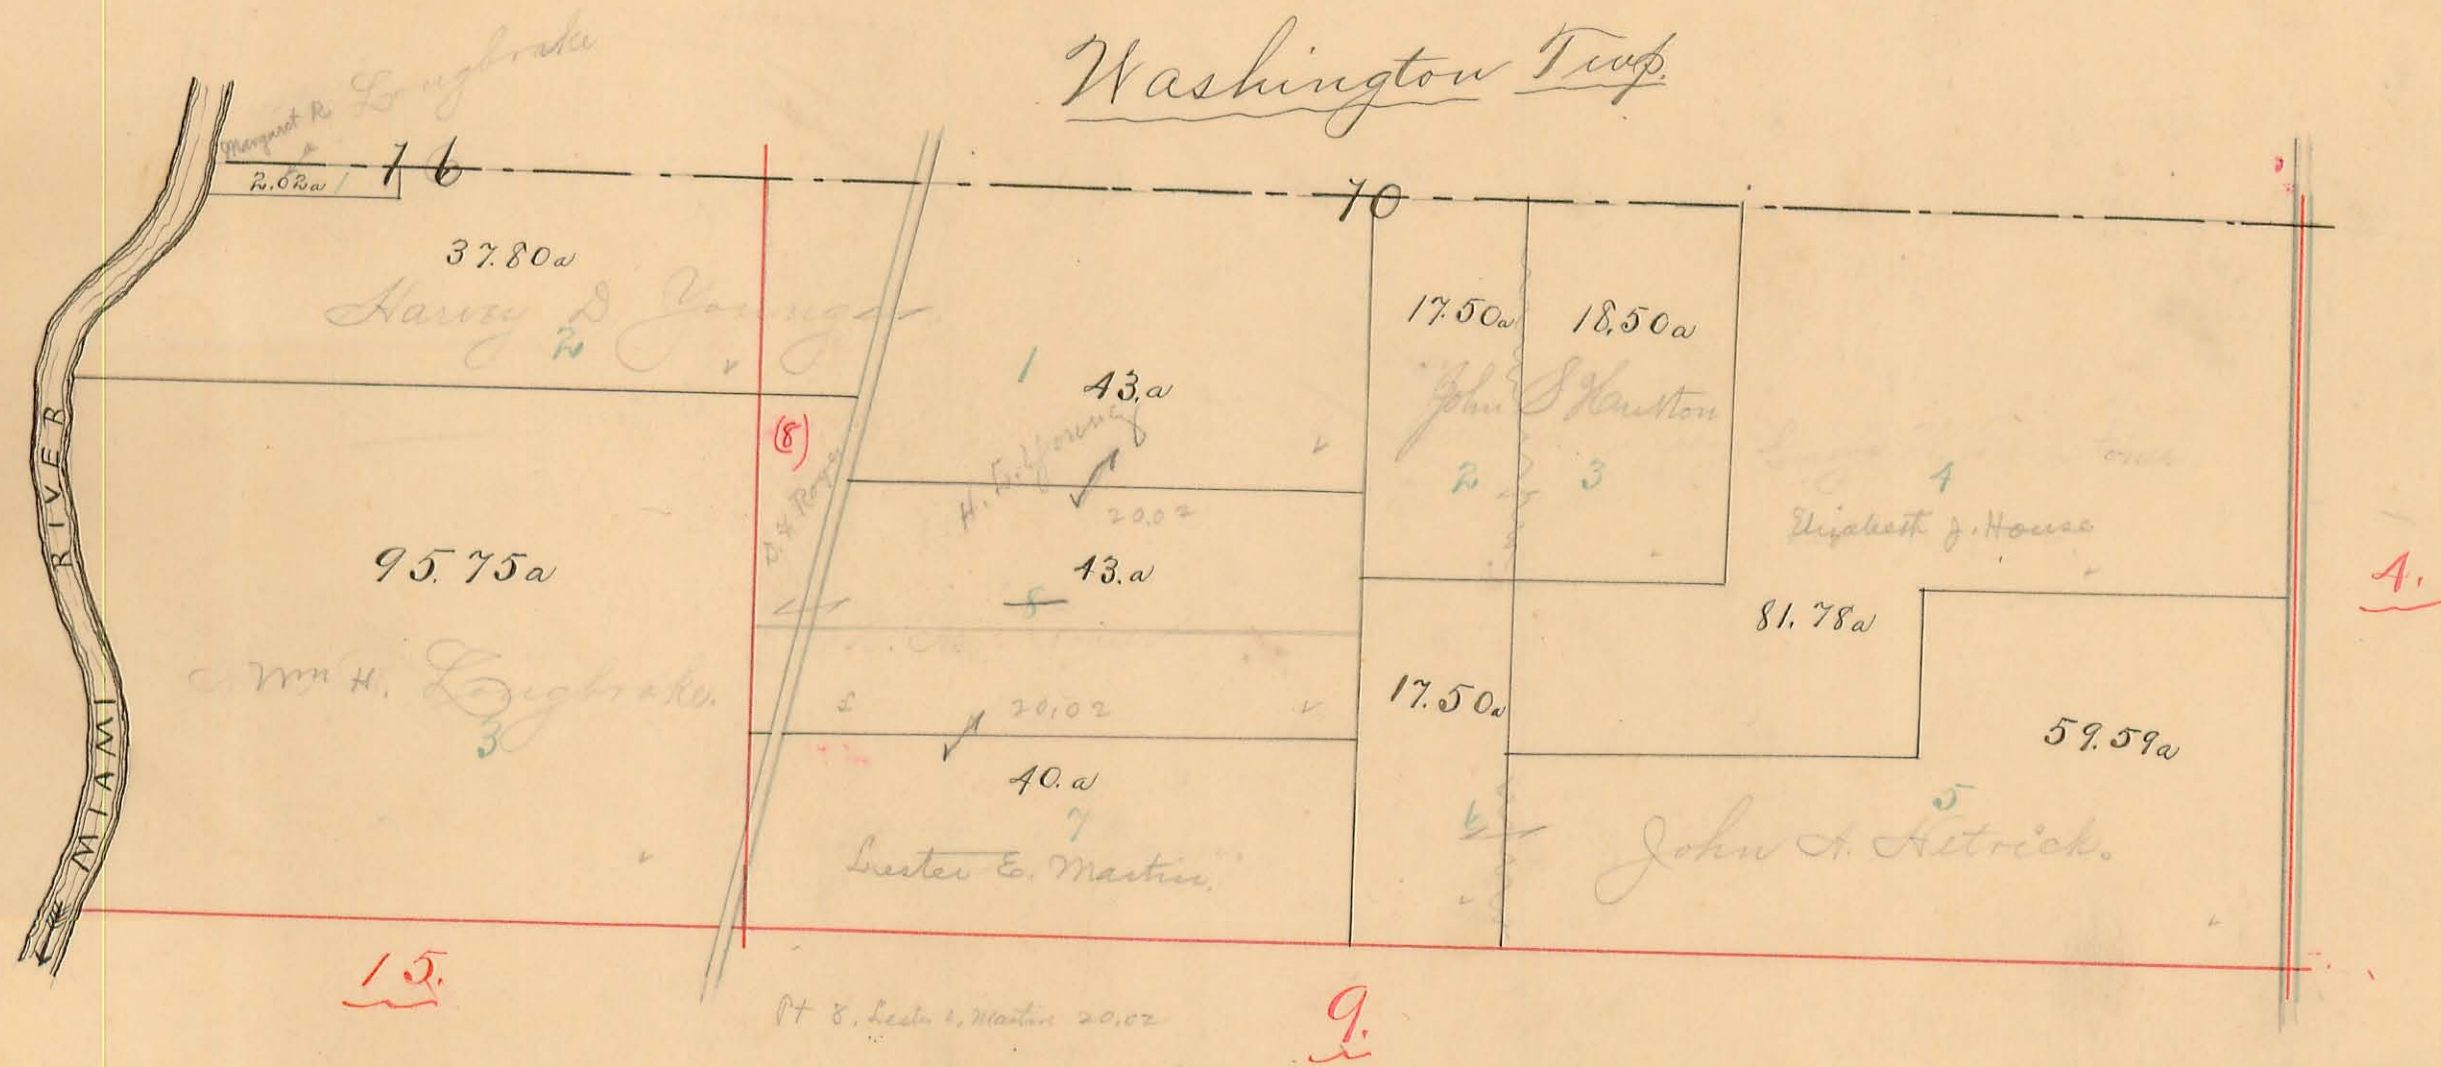




# PLEASANT TOWNSHIP.

Scale, 10 chains per inch.

16.

Plat of SECTION No. 4. Range No. 14 Town No. 2  
34 14 3

Washington Township.

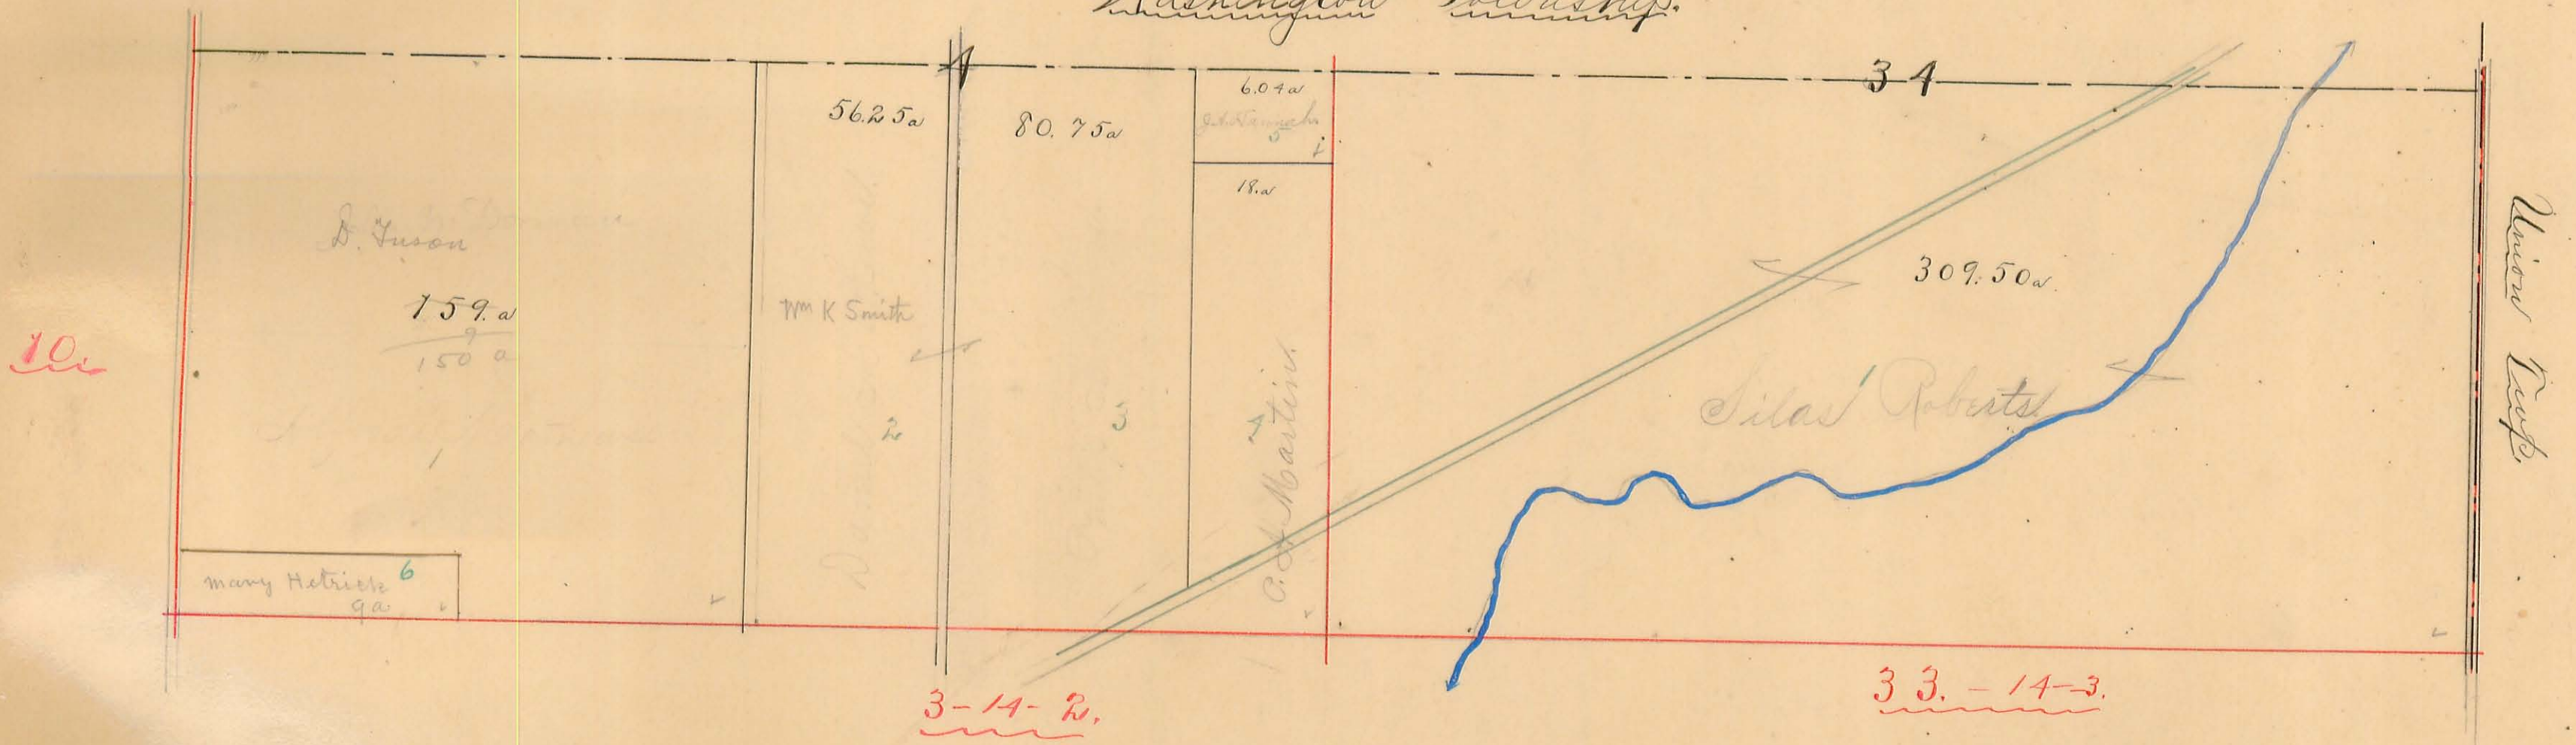




PLEASANT TOWNSHIP.

Scale, 10 chains per inch.

17.

Plat of SECTION No. 33 Range No. 14 Town No. 3

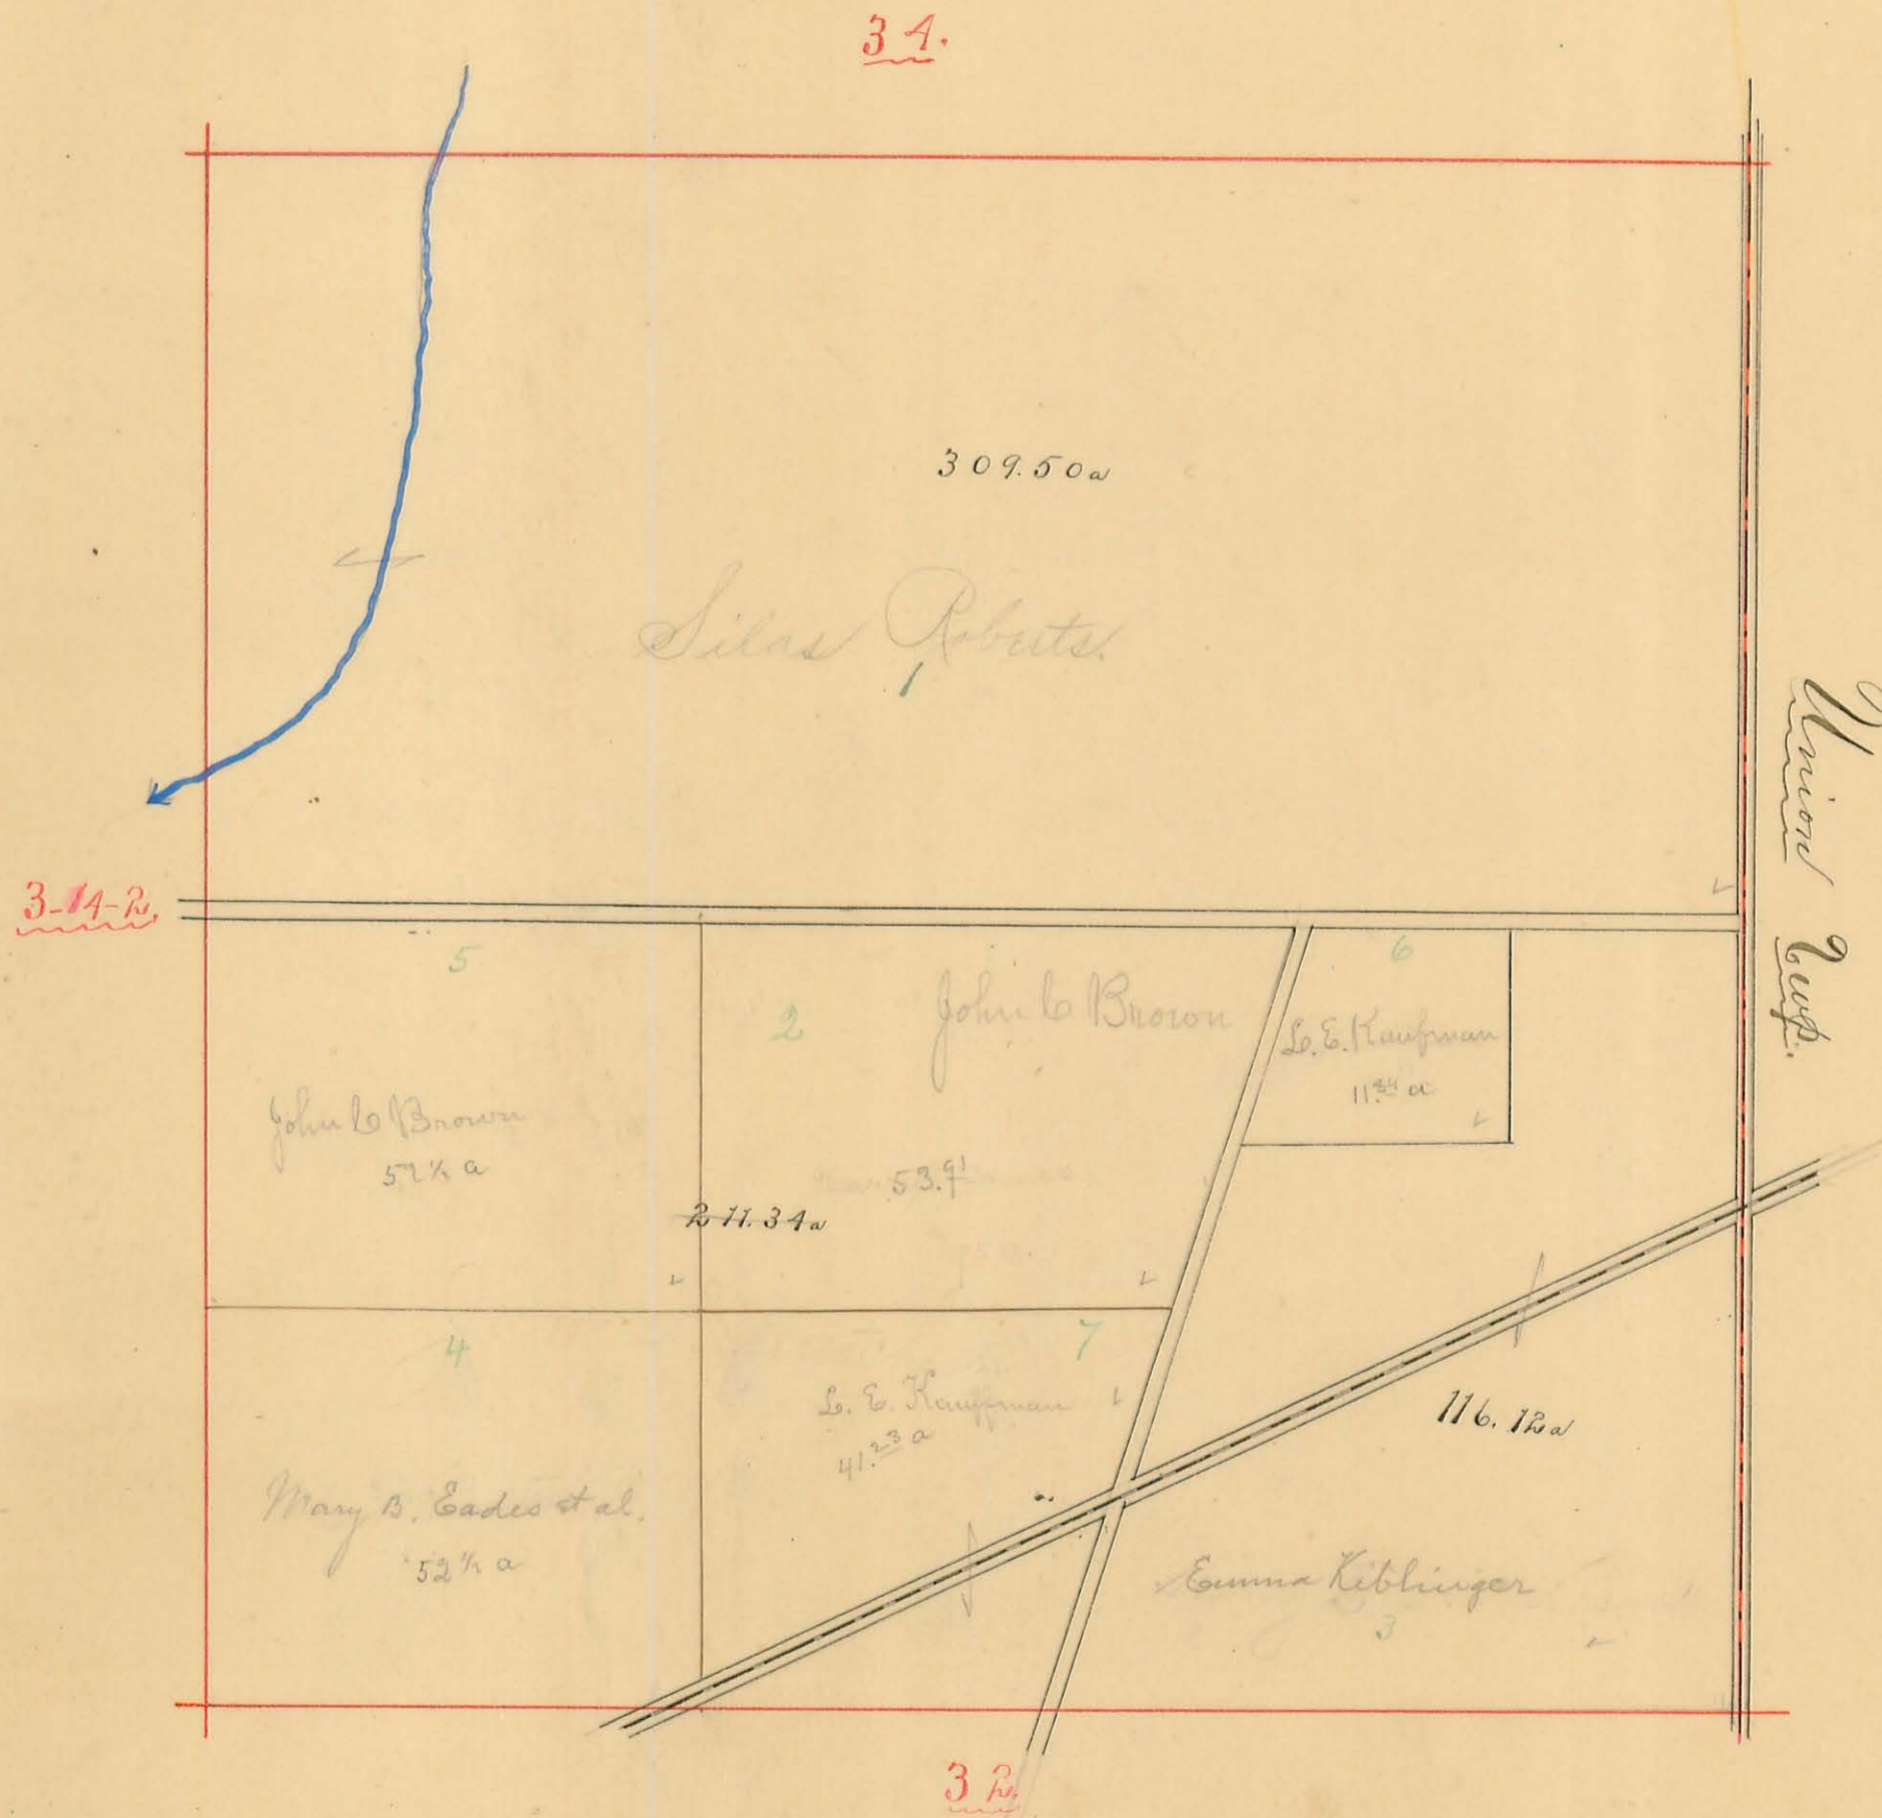



PLEASANT TOWNSHIP.

Scale, 10 chains per inch.

18.

Plat of SECTION No. 3 Range No. 14 Town No. 2





# PLEASANT TOWNSHIP.

Scale, 10 chains per inch.


Sec. 15 19.

Plat of SECTION No. 9 & 15 Range No. 14 Town No. 20

17 Sec 15  
17 - Lucretia Longbrake 1a  
14 - Geo. F. Longbrake 4.50

3 J. H. Ellis 2.50 a  
4 T. O. Ellis 1.67 a  
5 Geo. W. Taylor 2.50 a  
6 Jane Boone .35 a  
10 Samuel Adams 3.50 a  
15 Mary Stabler .45 a

Sec. 9  
6 Daniel B. ... 1 a  
18 G. W. ... 1.85 a  
19 Mary Stabler 1.85 a  
20 Samuel Adams .50 a

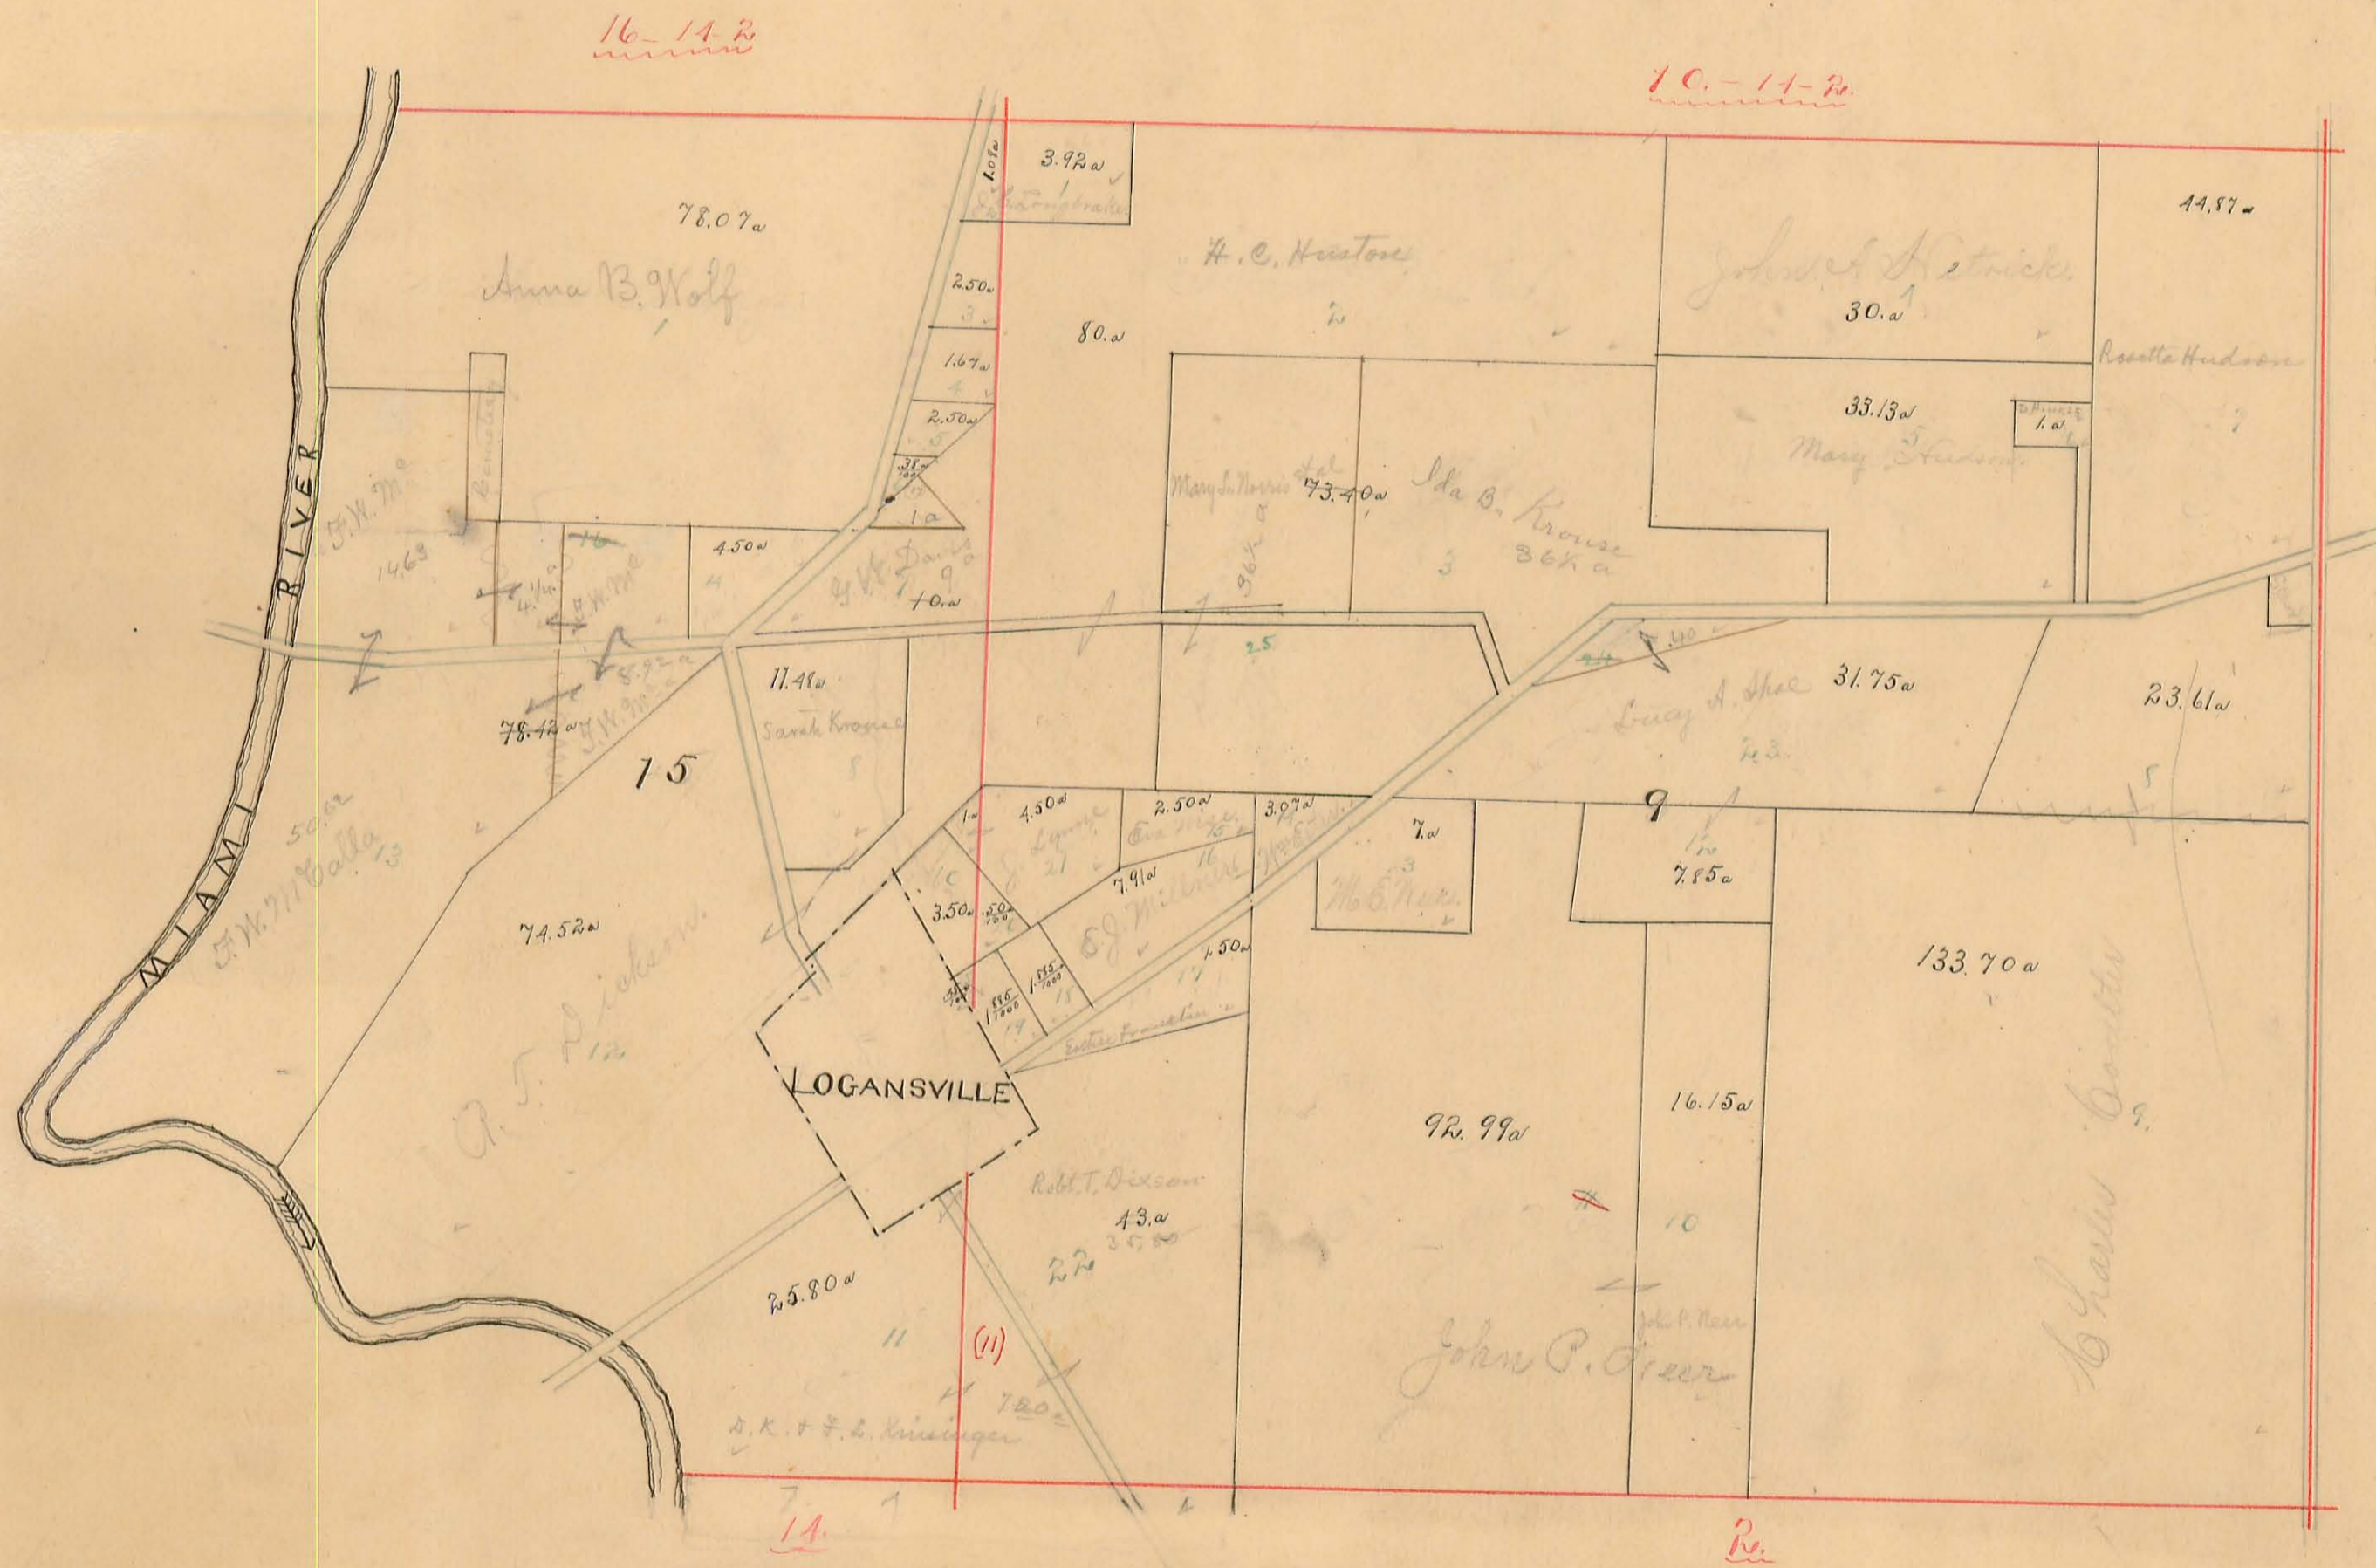




# PLEASANT TOWNSHIP.

Scale, 10 chains per inch.

20.

Plat of SECTION No. 8 & 14 Range No. 14 Town No. 2

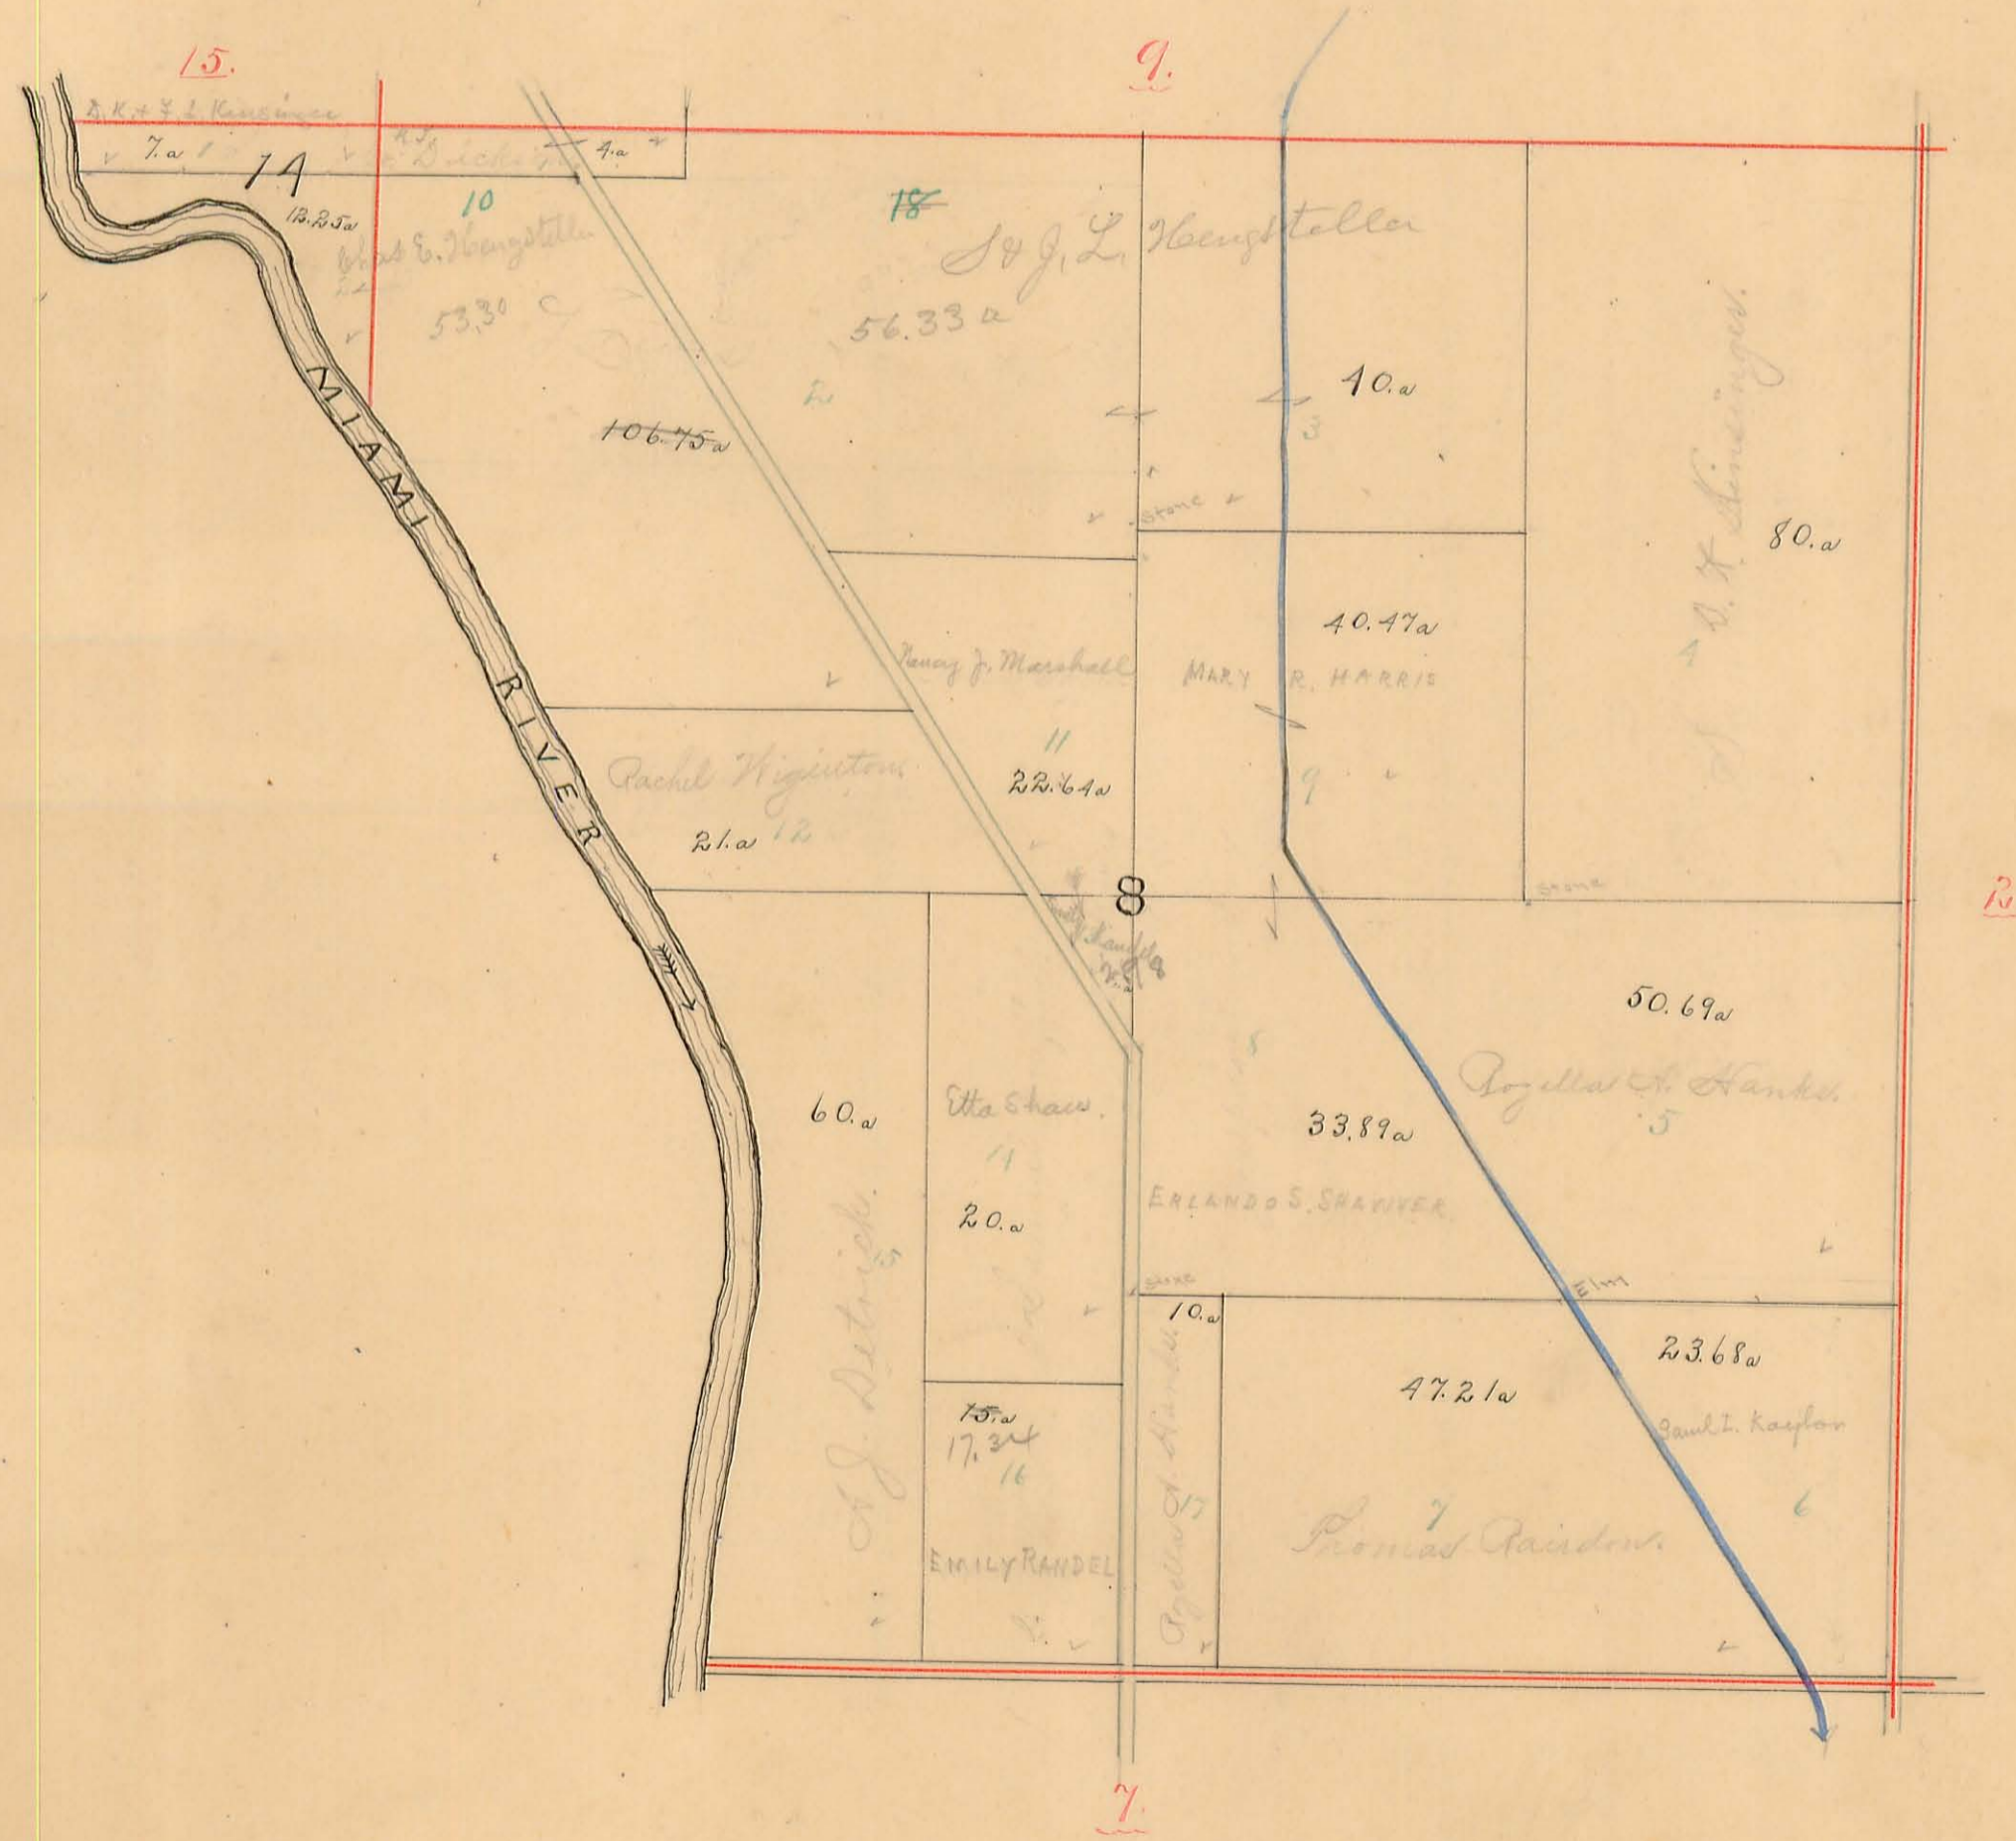




**PLEASANT TOWNSHIP.**

Scale, 10 chains per inch.

21.

Plat of SECTION No. 2 Range No. 14 Town No. 2

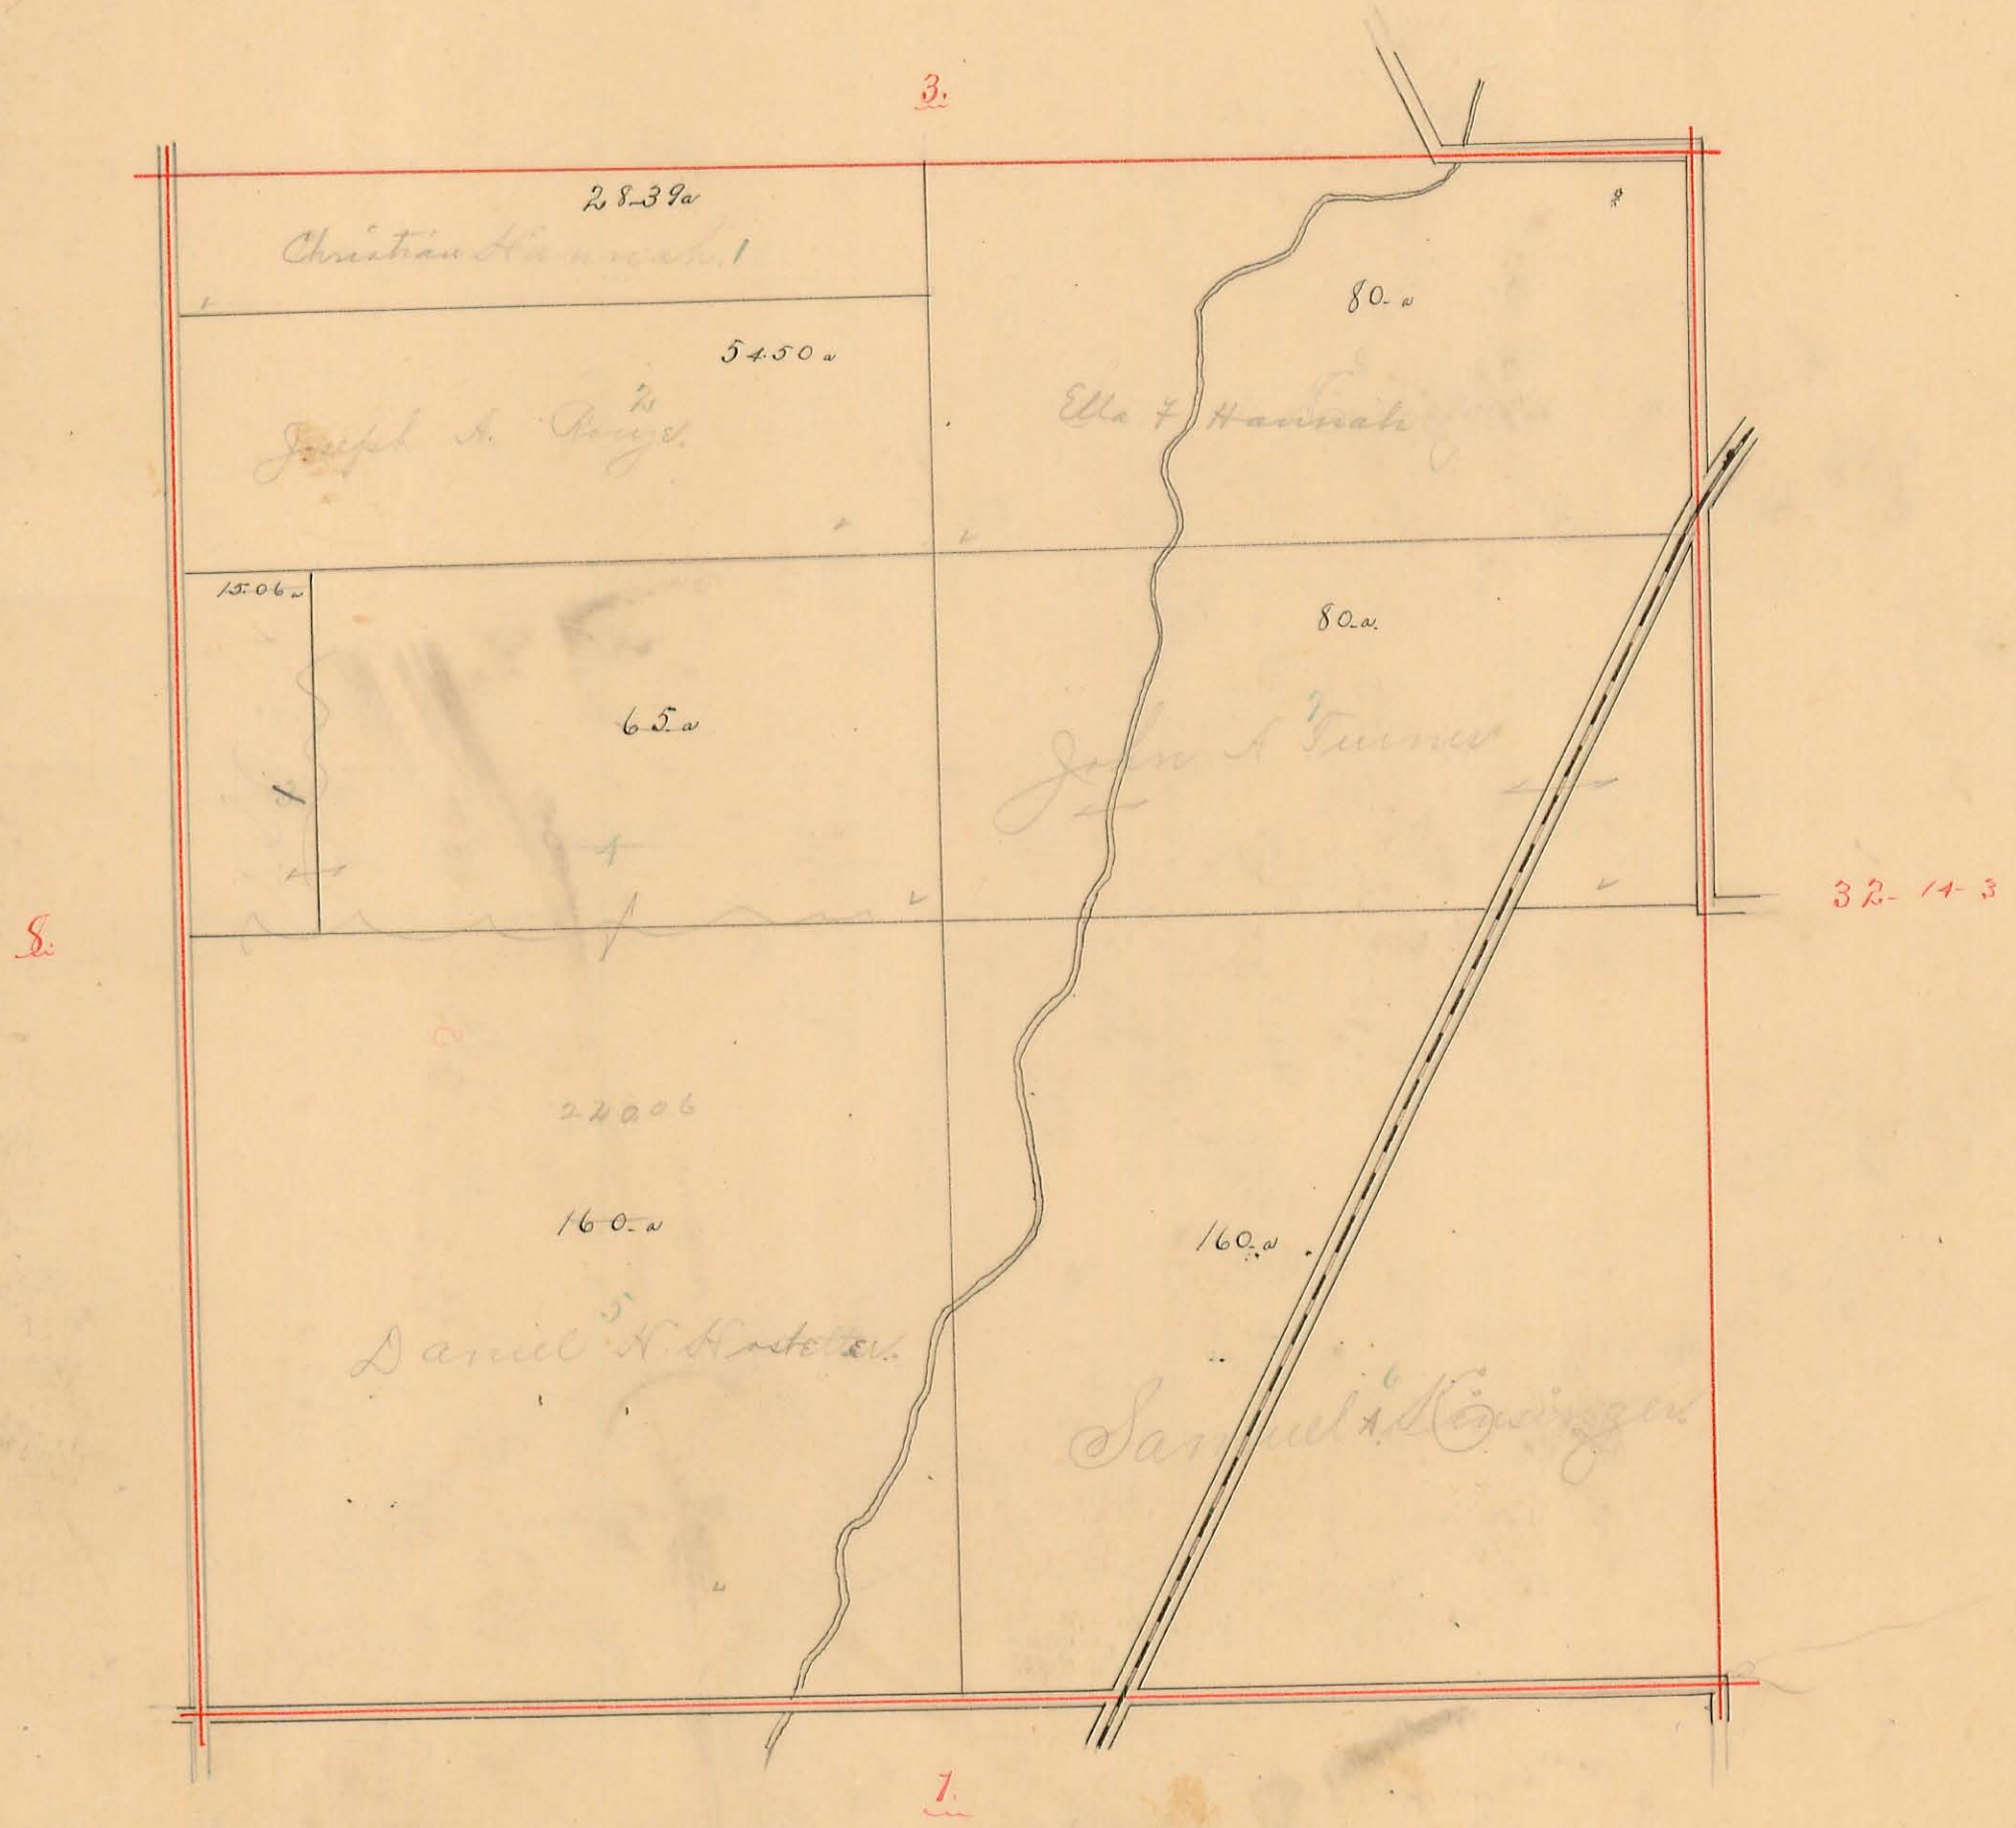




PLEASANT TOWNSHIP.

Scale, 10 chains per inch.

22

Plat of SECTION No. 32 Range No. 14 Town No. 3

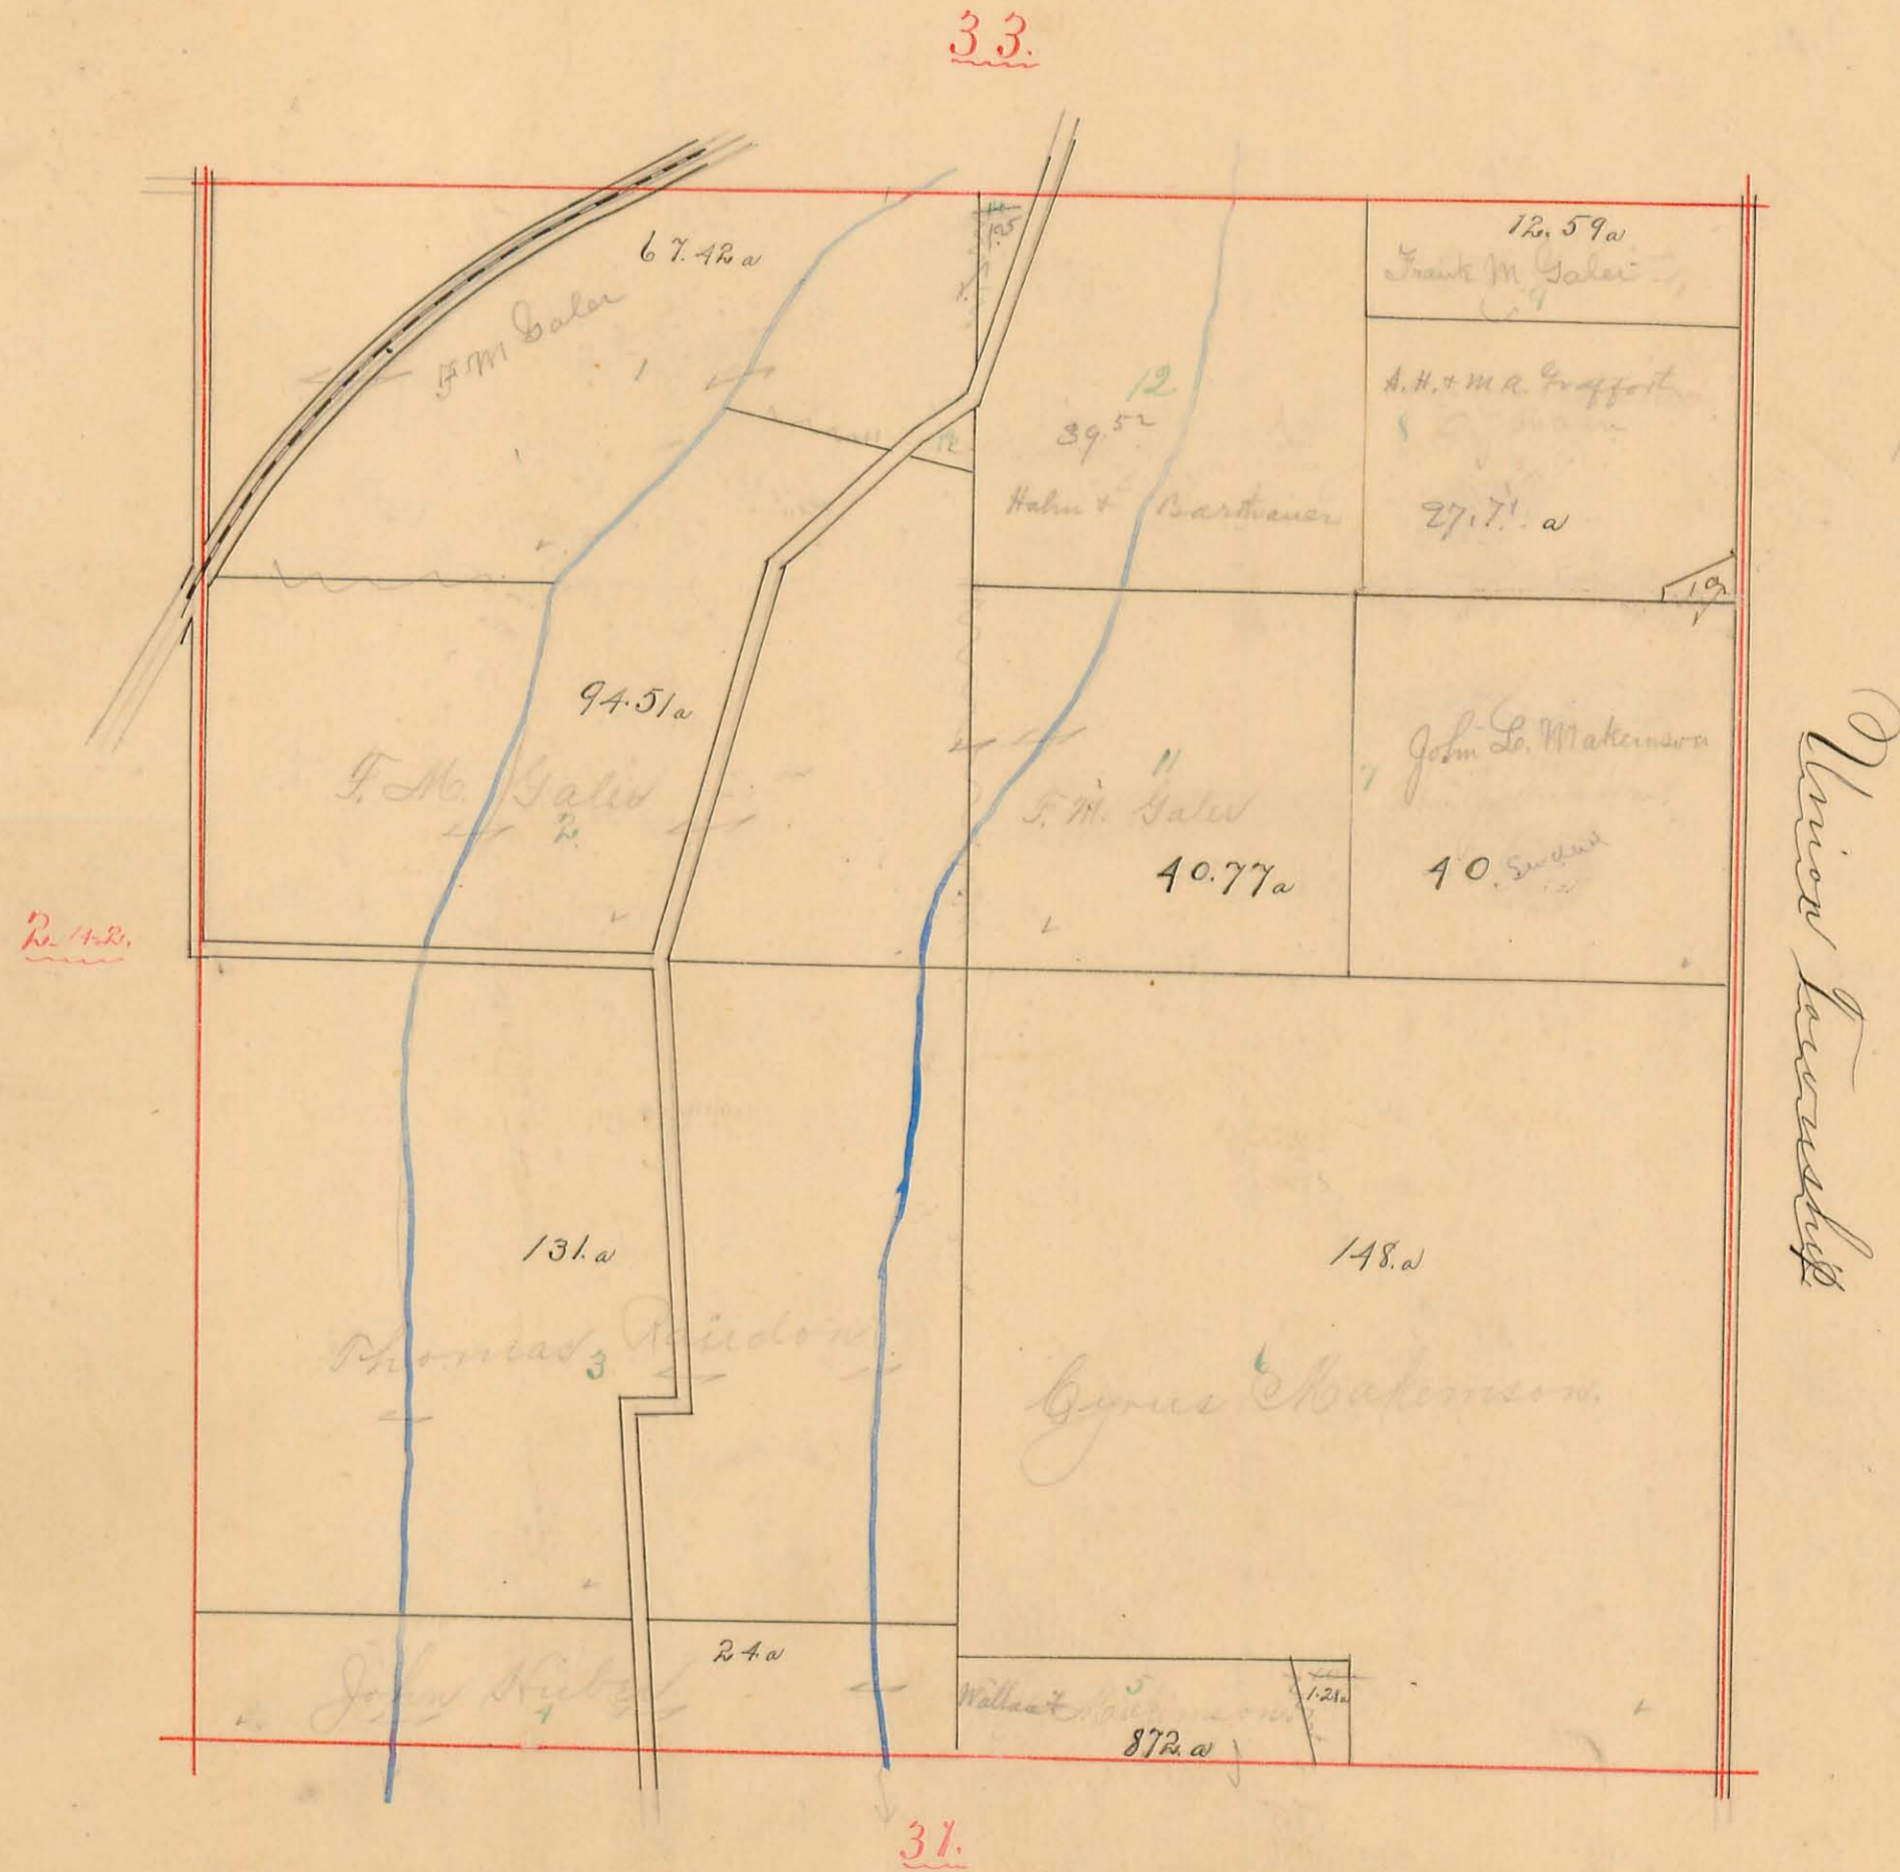




PLEASANT TOWNSHIP.

Scale, 10 chains per inch.

23.

Plat of SECTION No. 31 Range No. 14 Town No. 3.

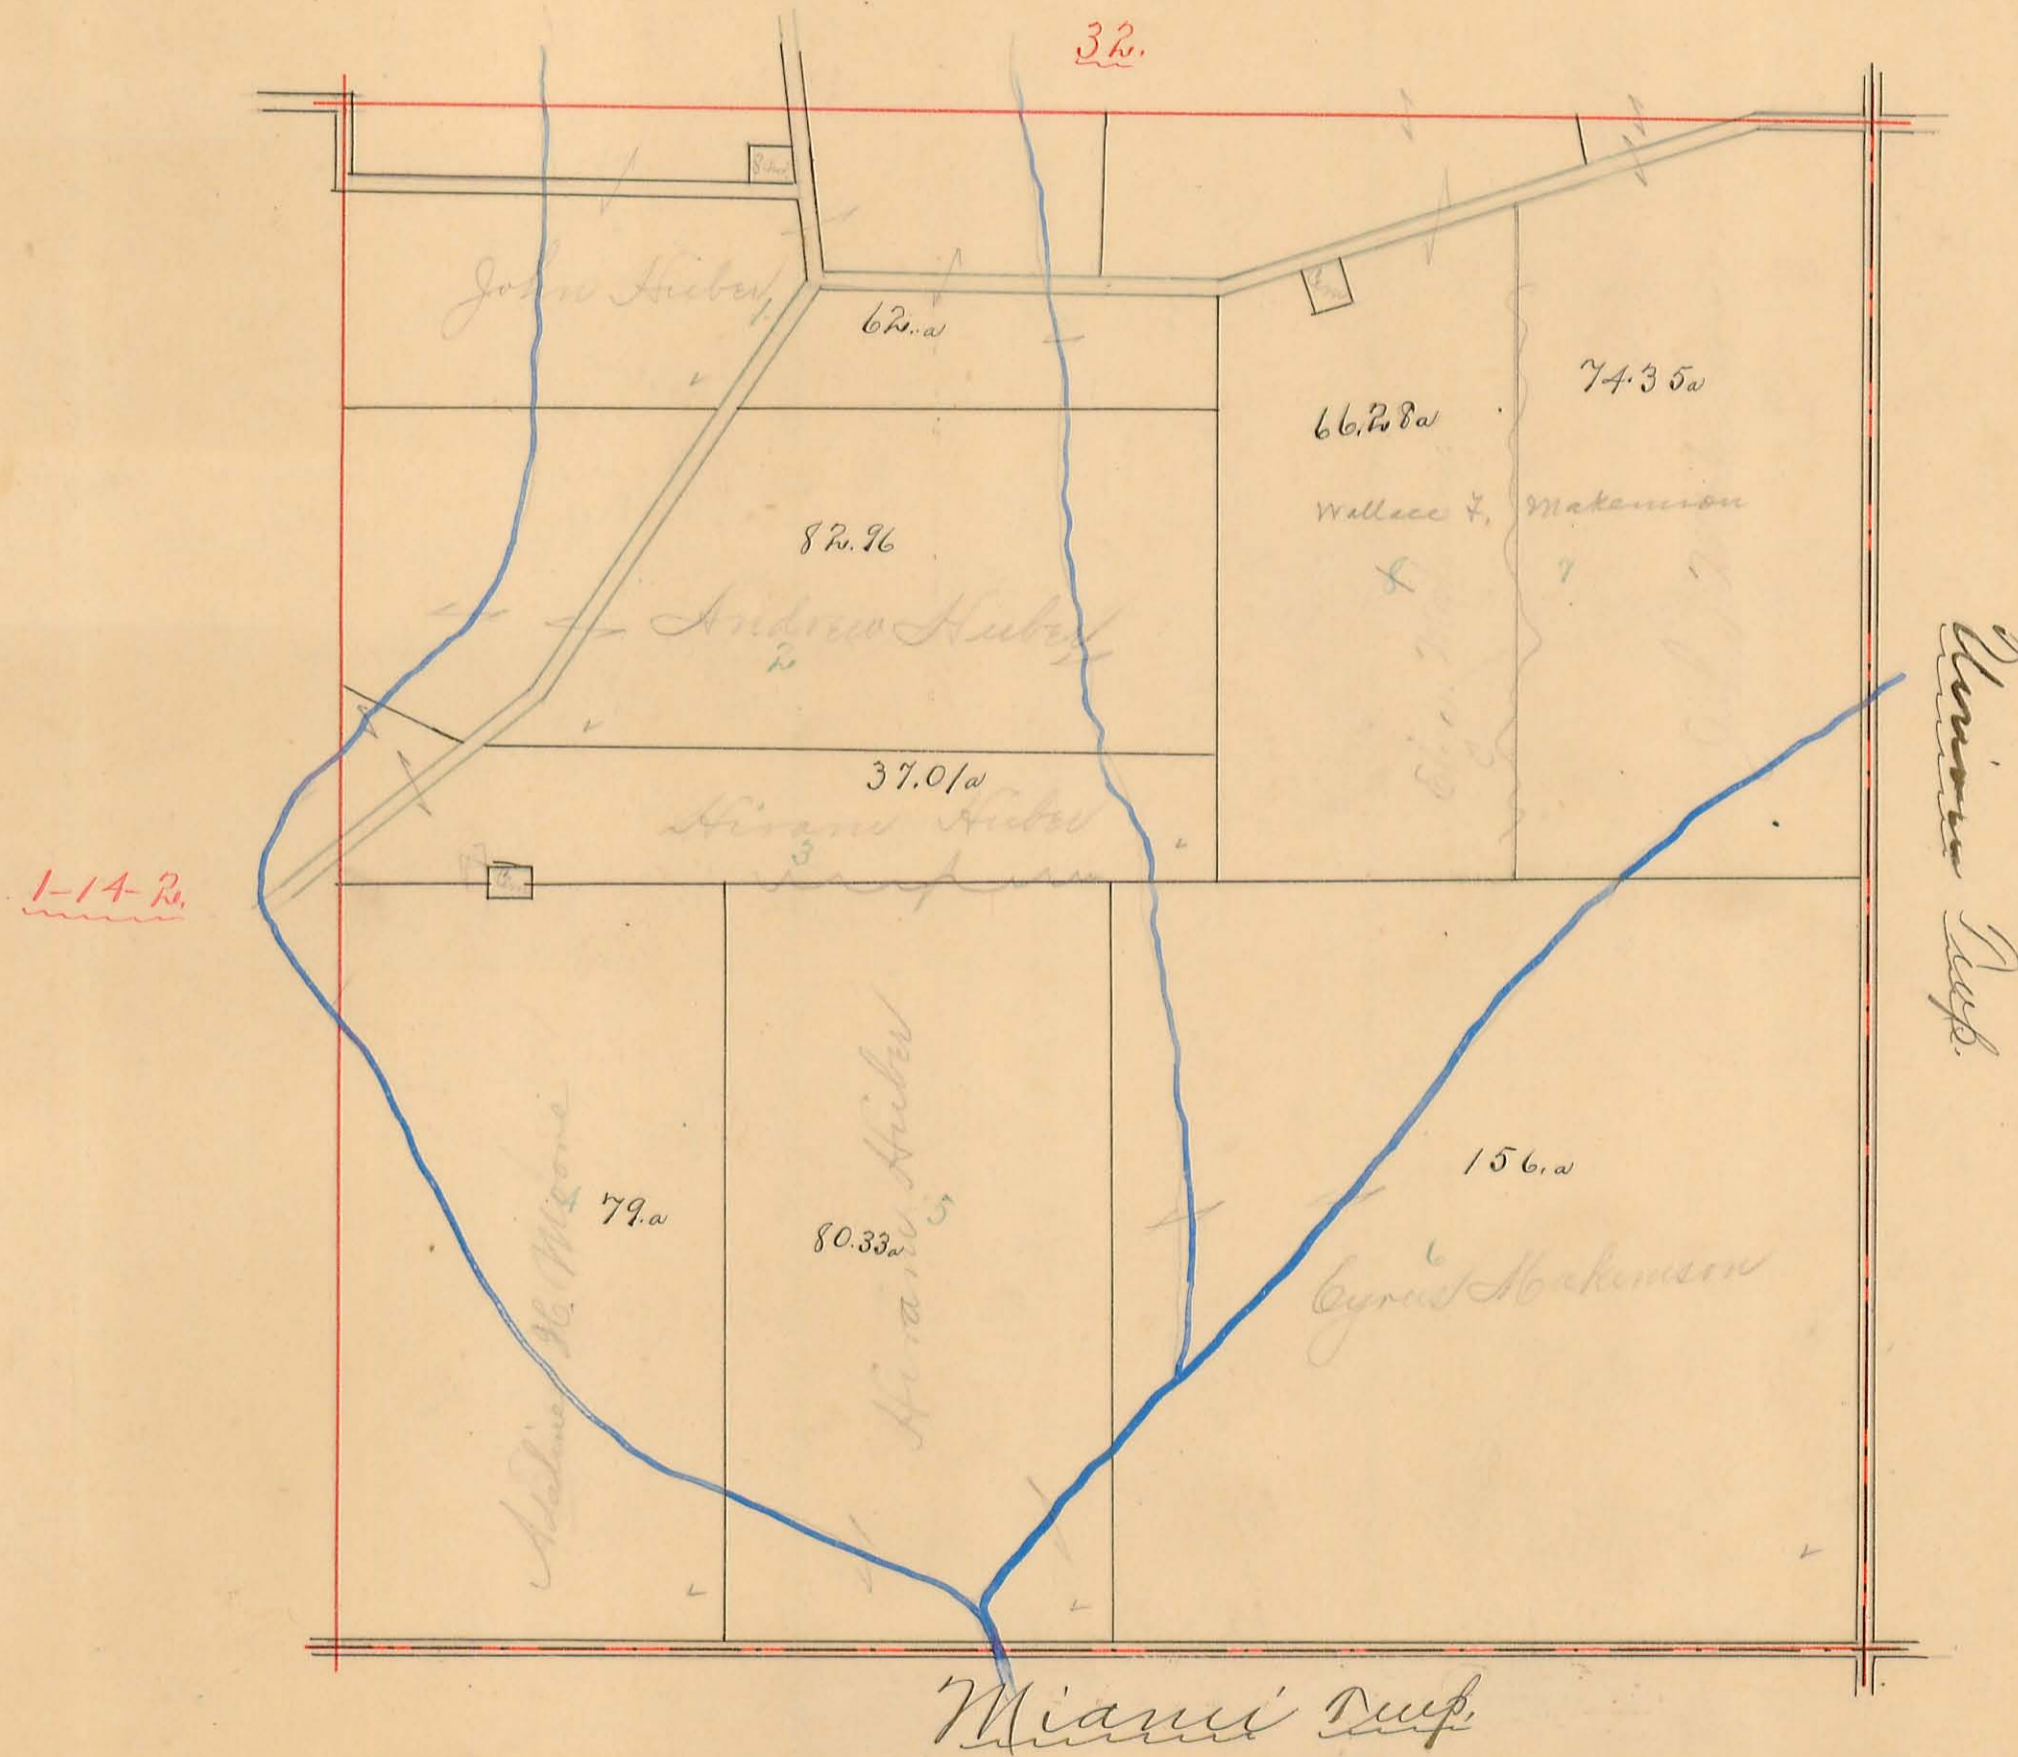




# PLEASANT TOWNSHIP.

Scale, 10. chains per inch.

24.

Plat of SECTION No. 1 & 7 Range No. 14 Town No. 2

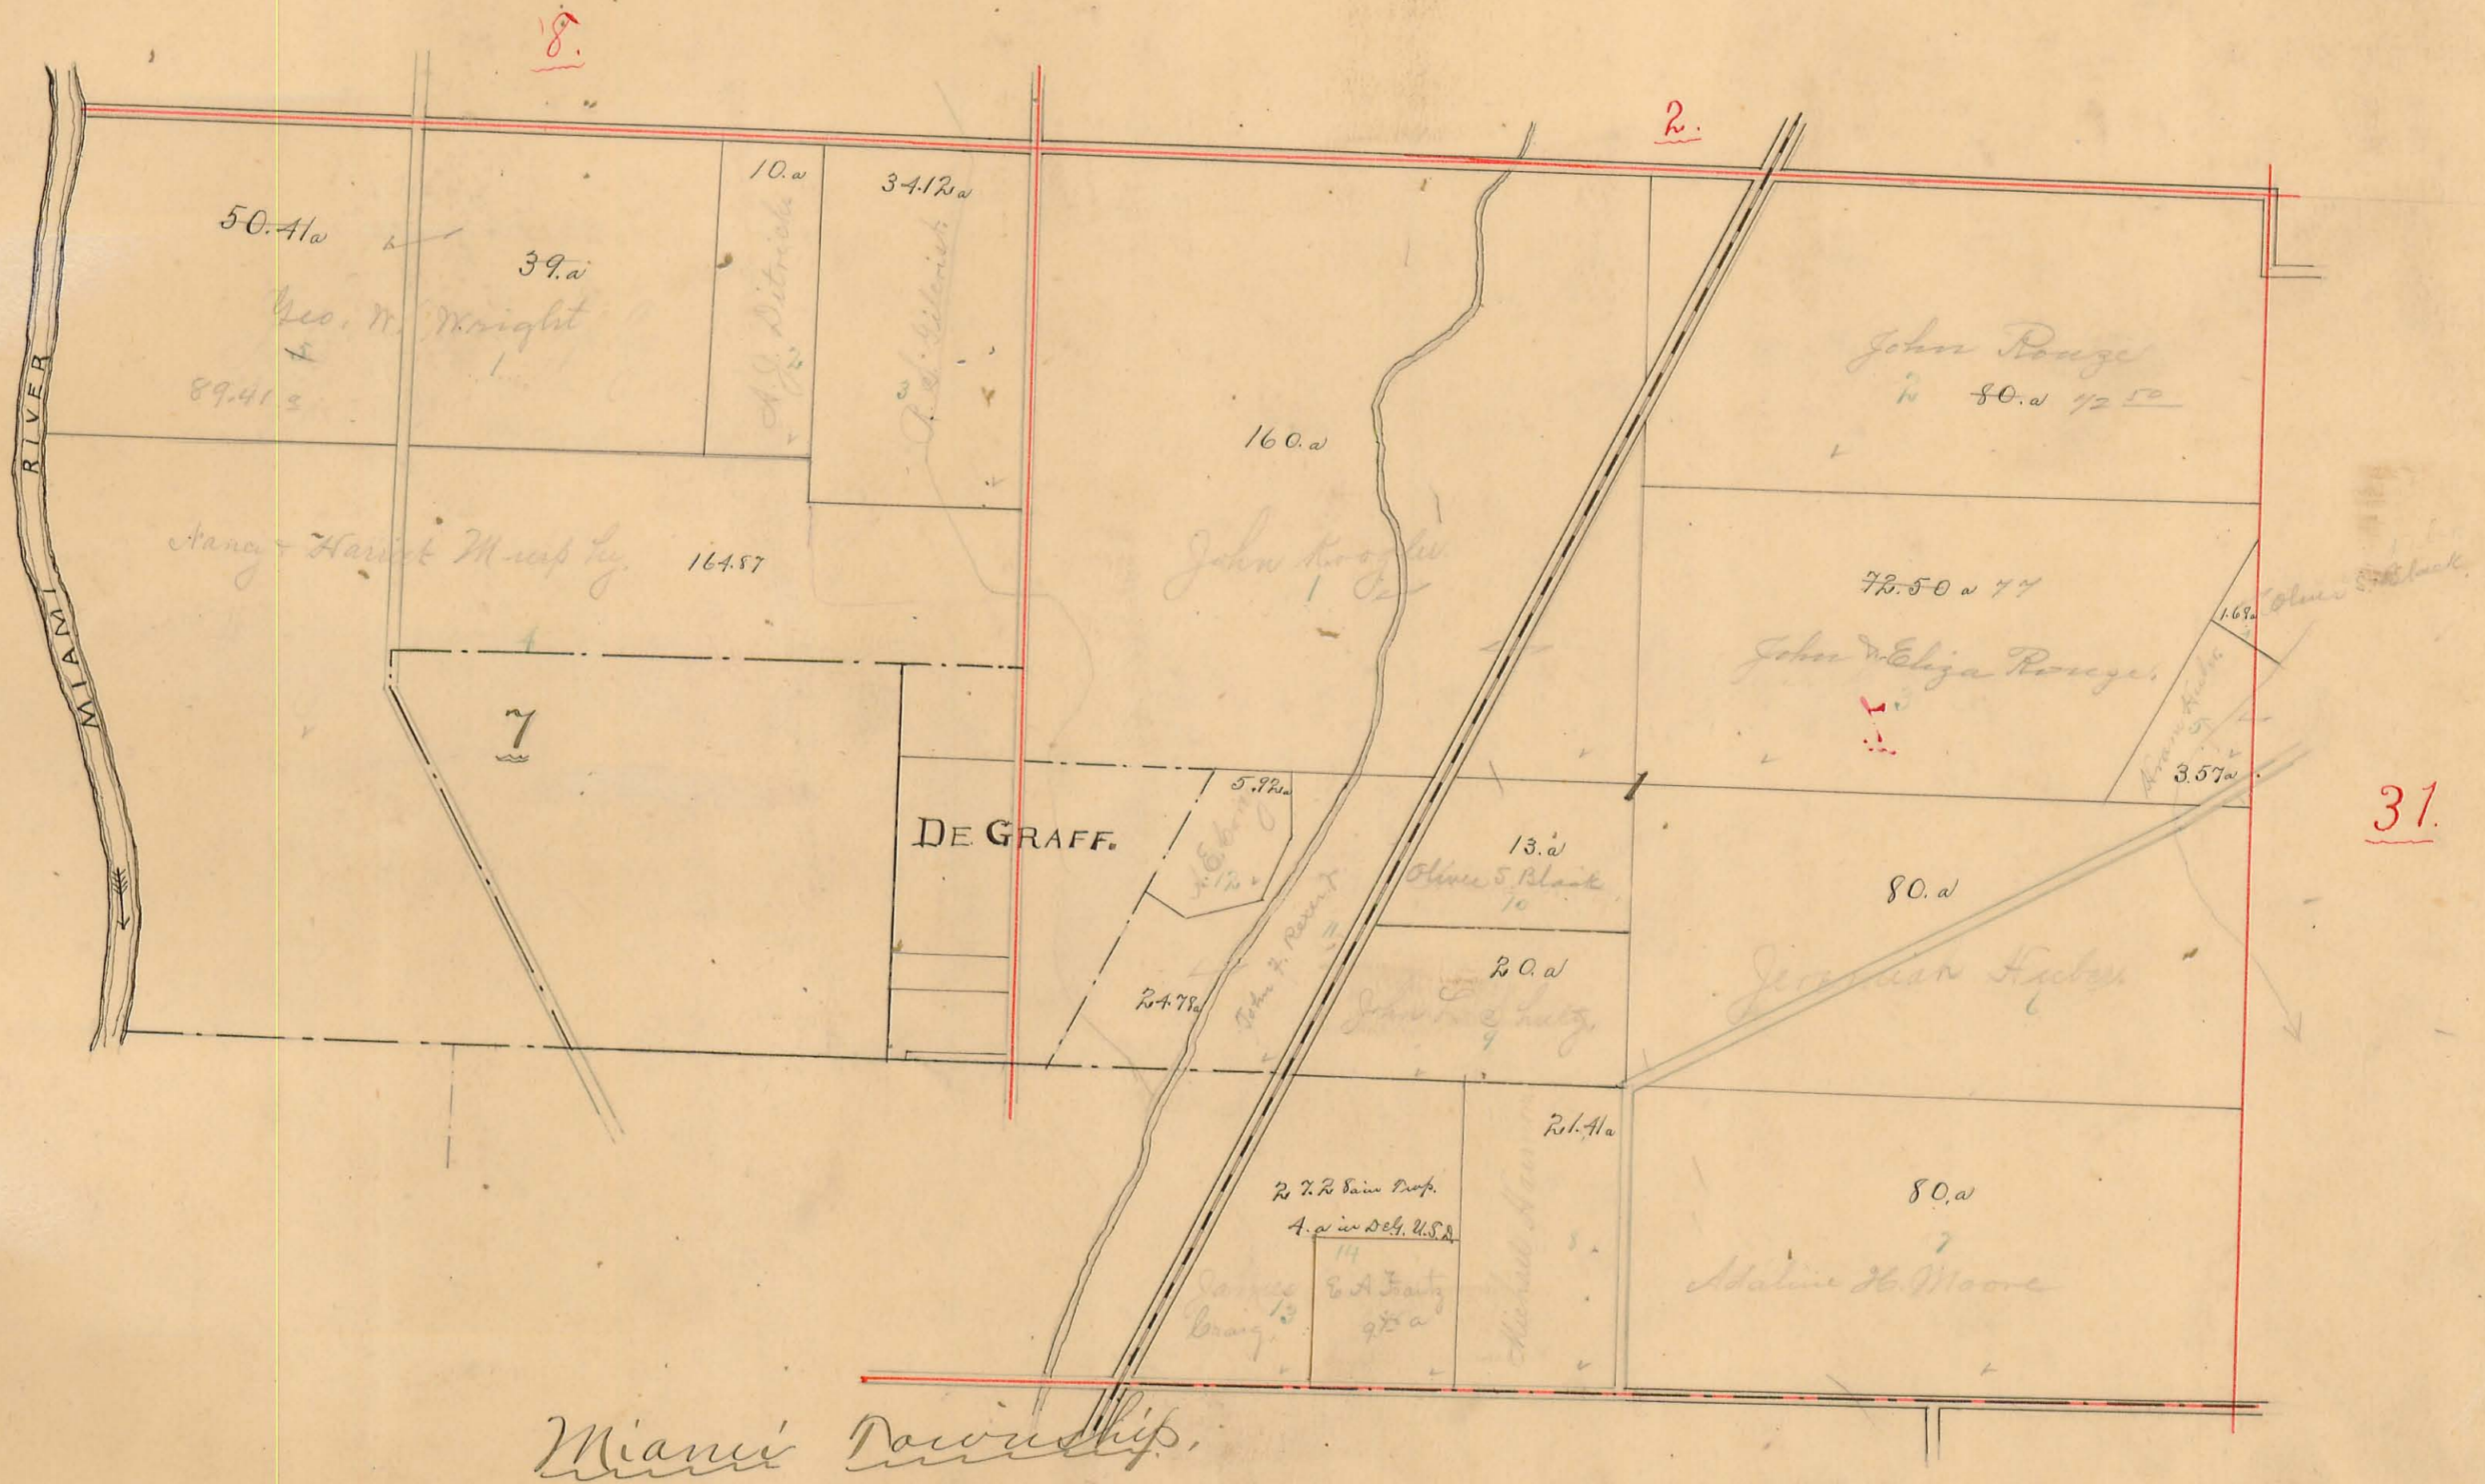




PLAT of the TOWN of

Logansville

in Pleasant

Township

Scale, 150 feet per inch.

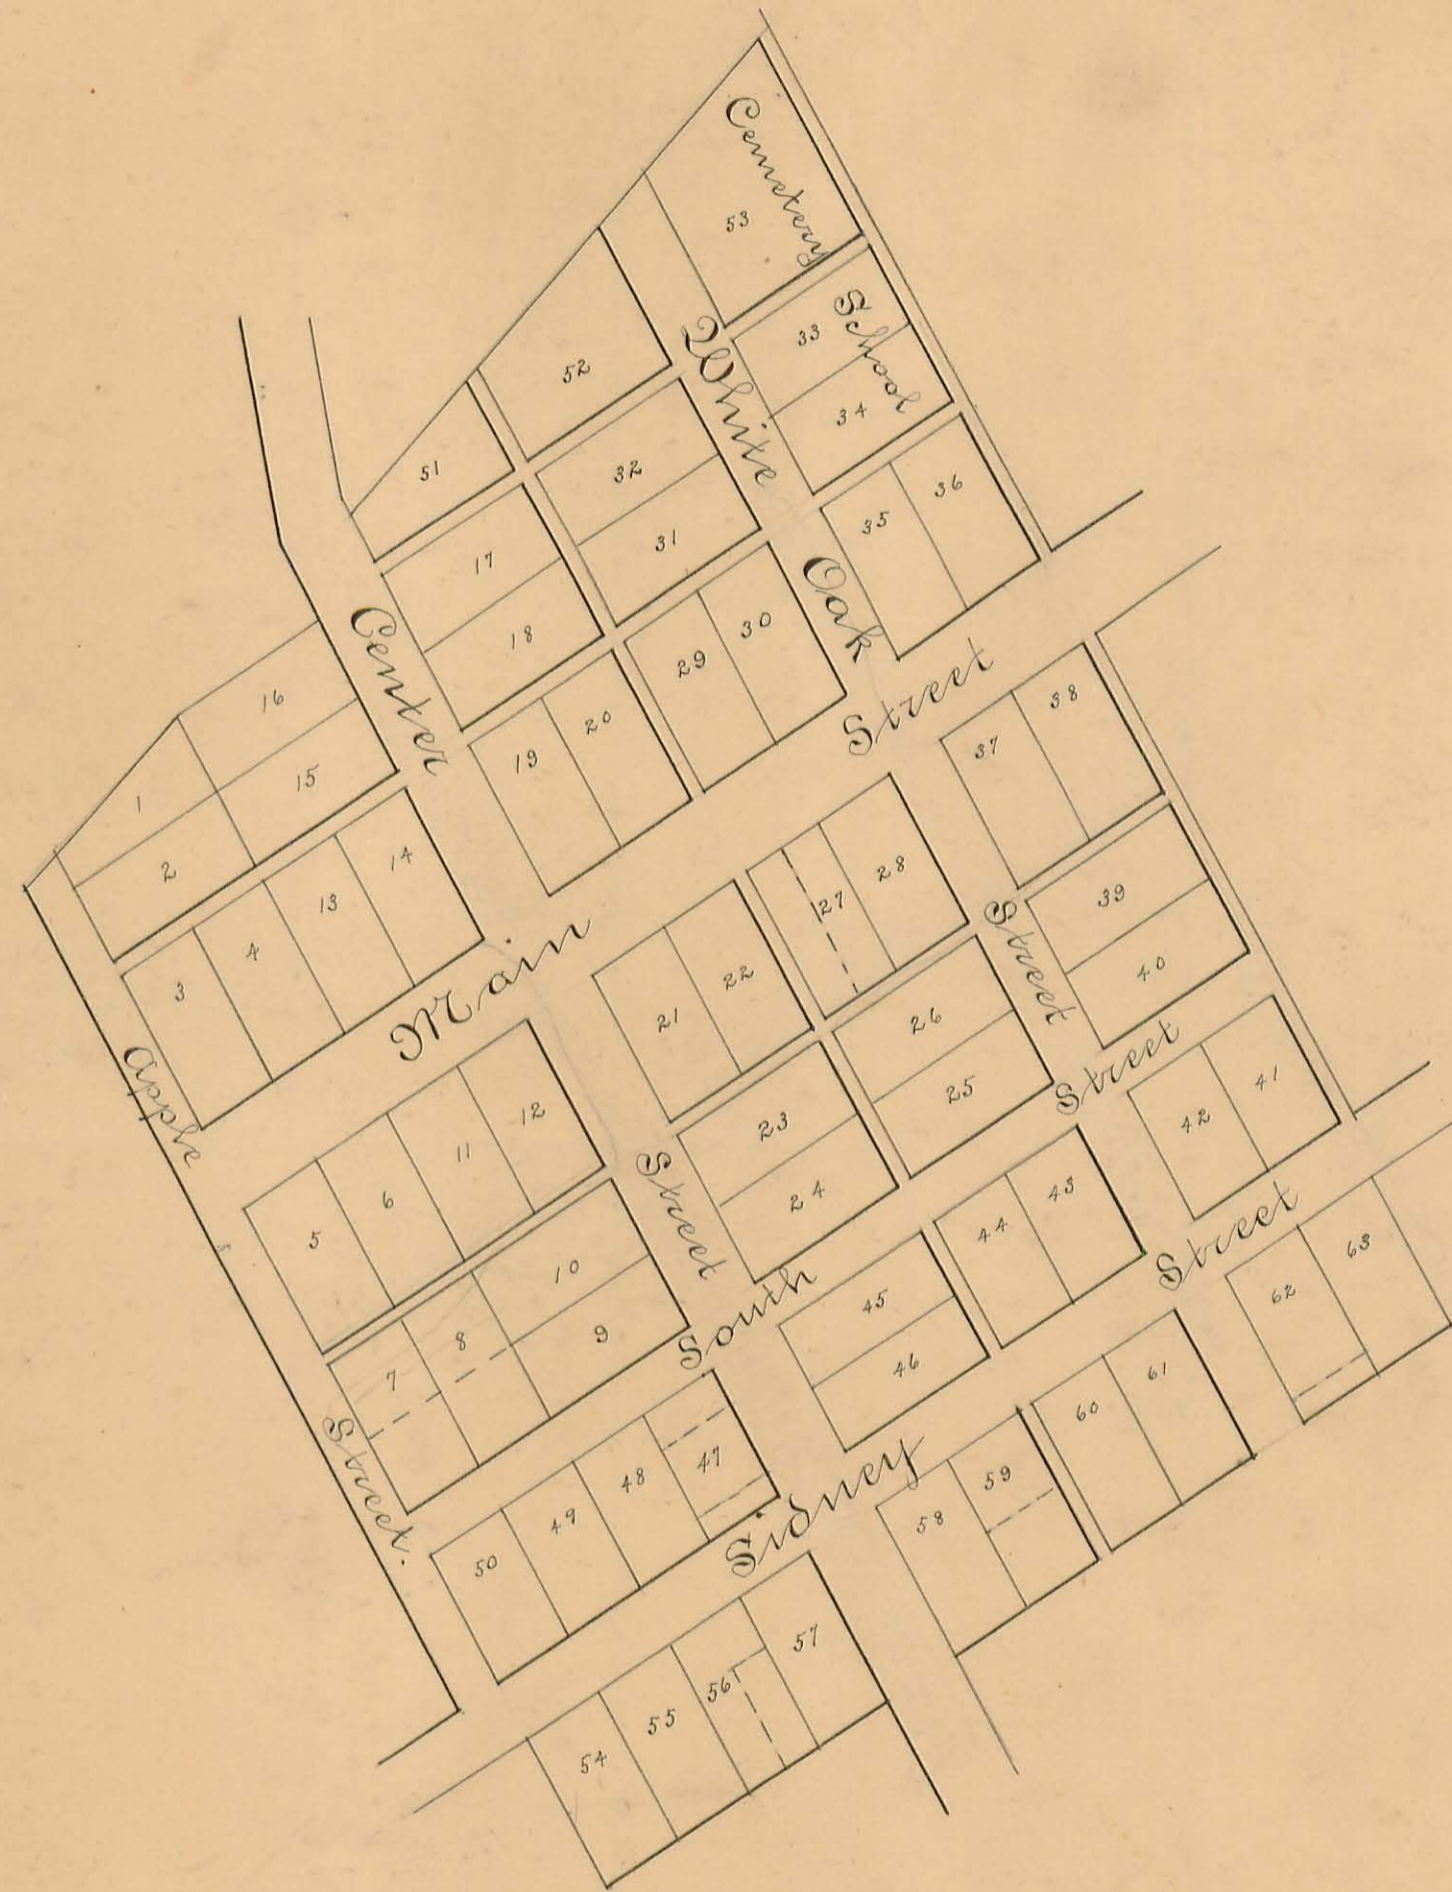



PLAT of the TOWN of

in

Township

Scale, feet per inch.

