


BLOOMFIELD TOWNSHIP, 1914

Plat of Section $\frac{12}{7}$ Town 7 Range $\frac{8}{7}$

Scale: 10 Chains to the Inch.

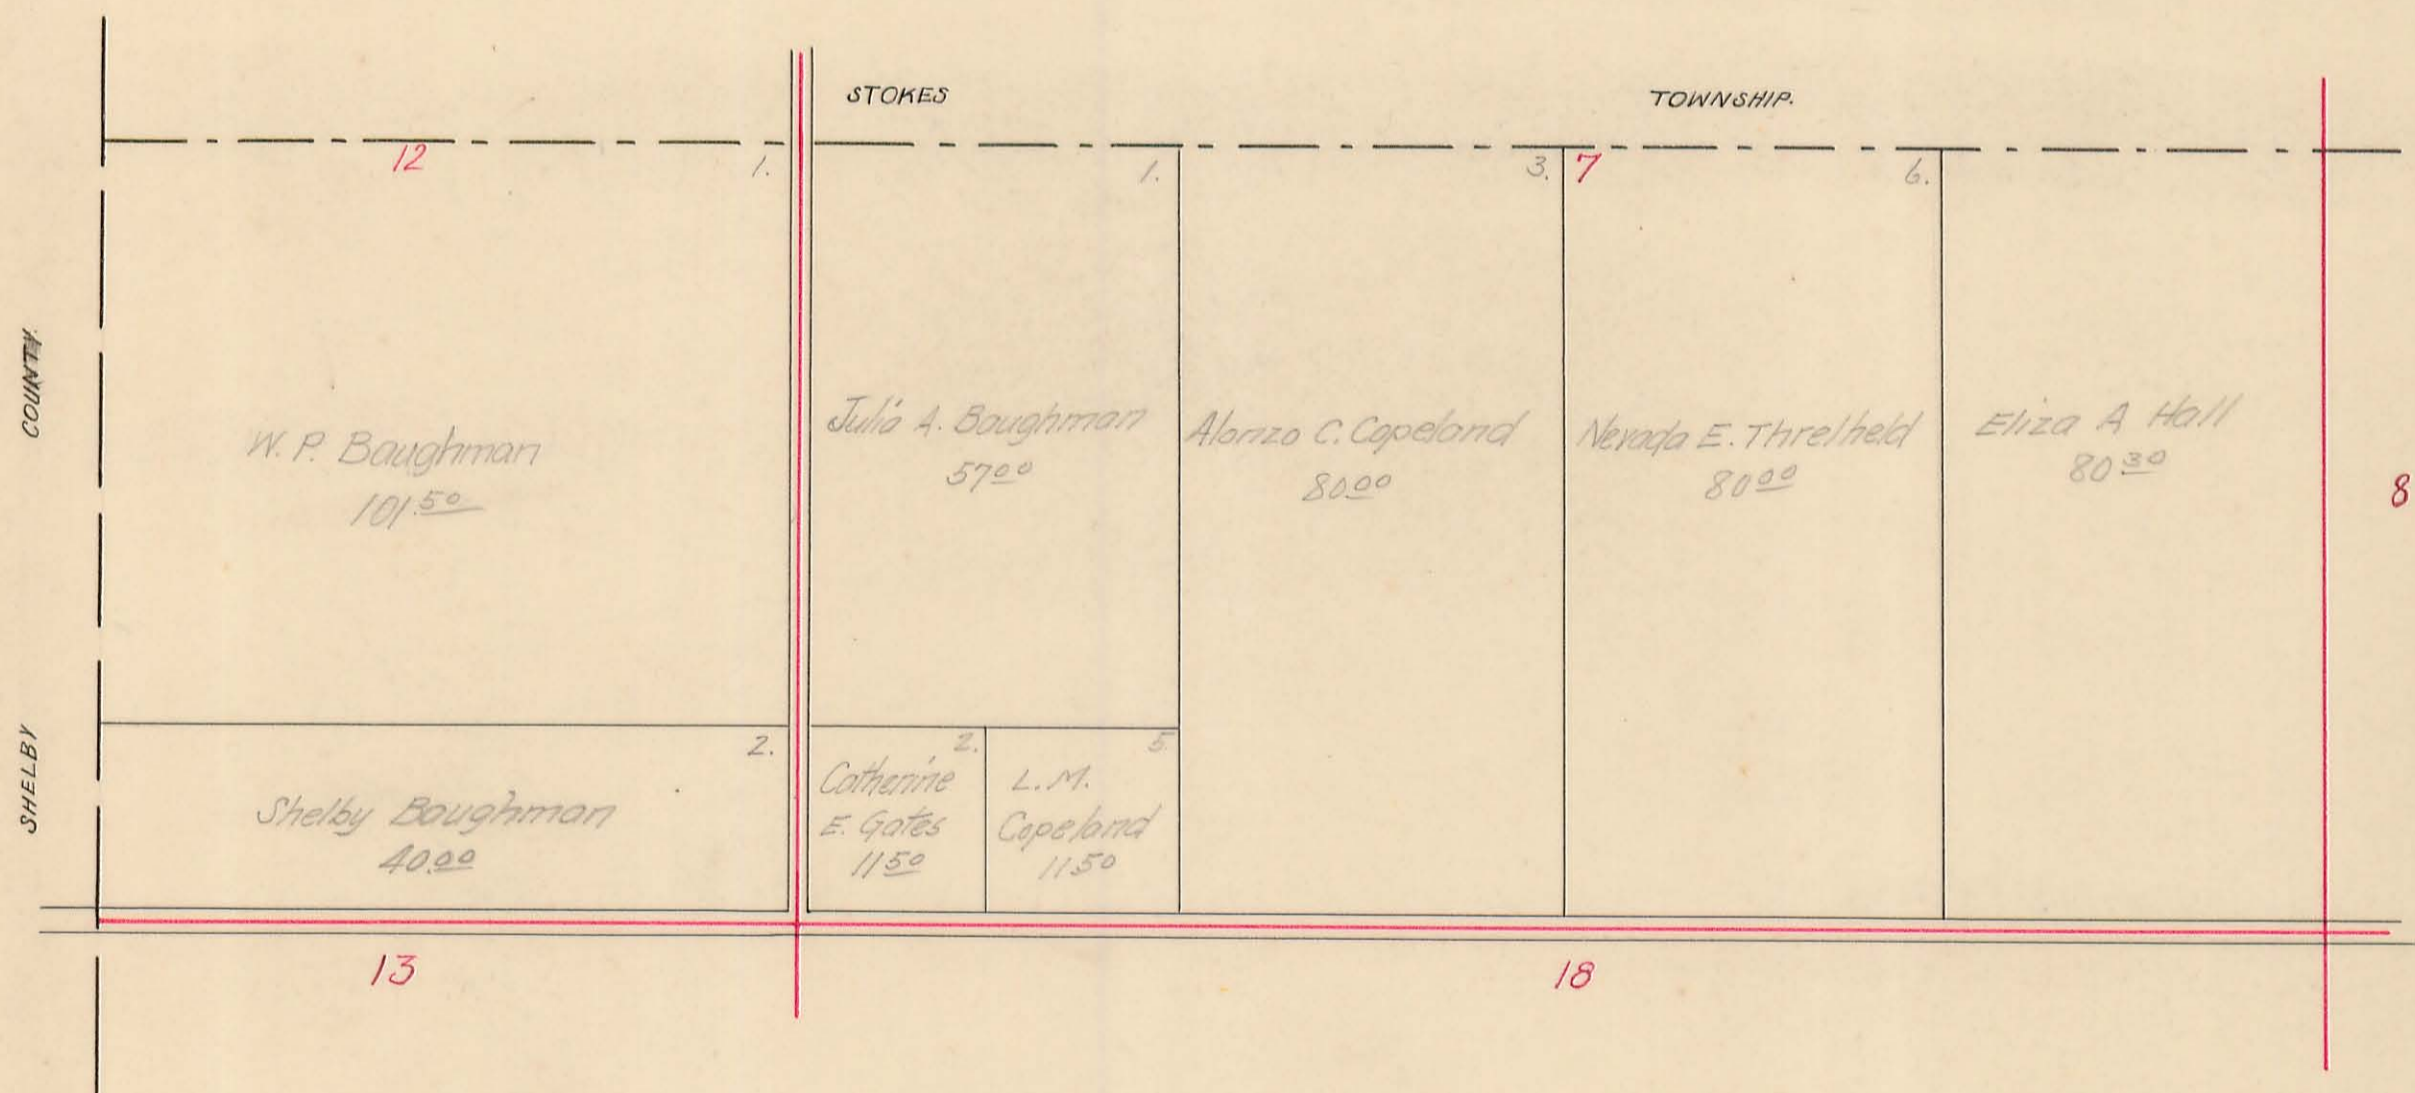

1910 PLAT BOOKS LAMINATED

JAN. 1982


DAN DODSON

CHARLES. NICHOLS

BLOOMFIELD TOWNSHIP, 1914

Plat of Section 8 Town 7 Range 8


Scale: 10 Chains to the Inch.

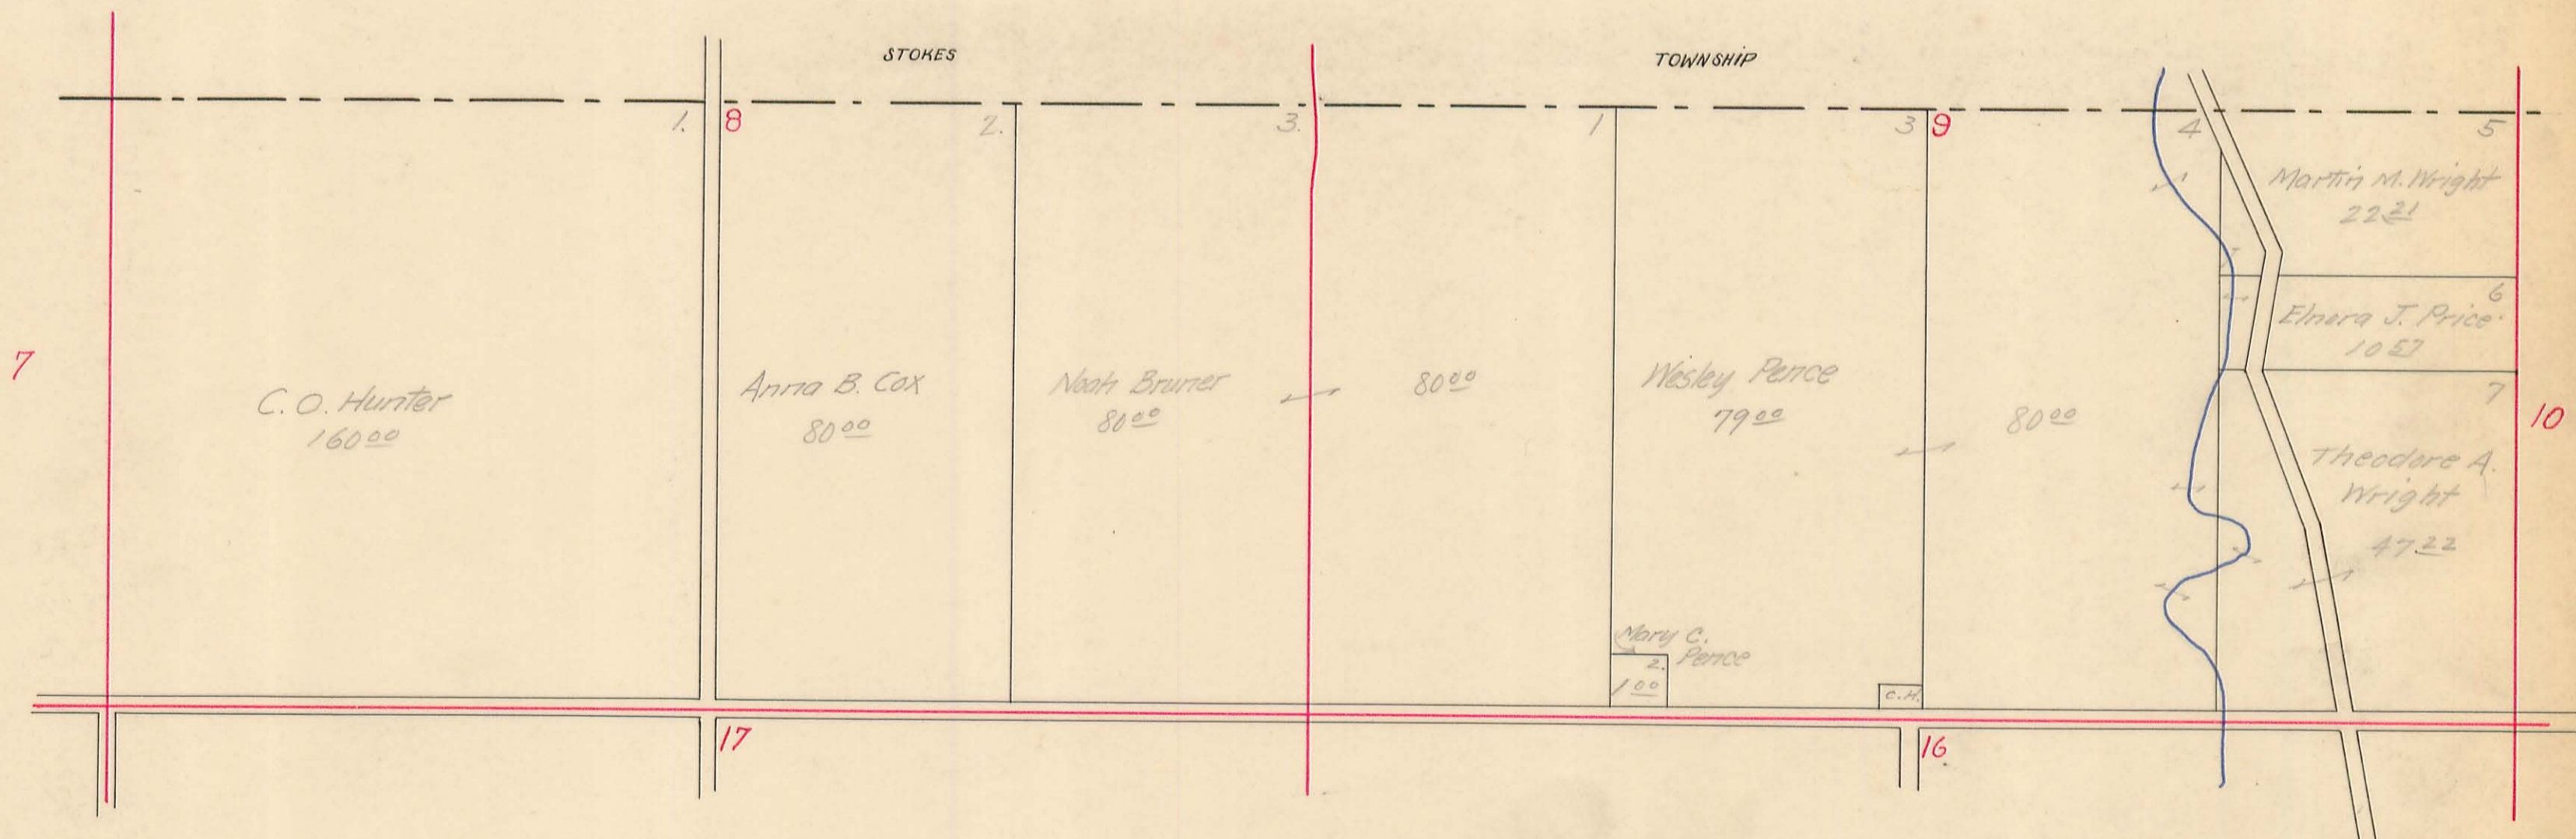

BLOOMFIELD TOWNSHIP, 1914

Plat of Section 10/11 Town 7 Range 8


Scale: 10 Chains to the Inch.

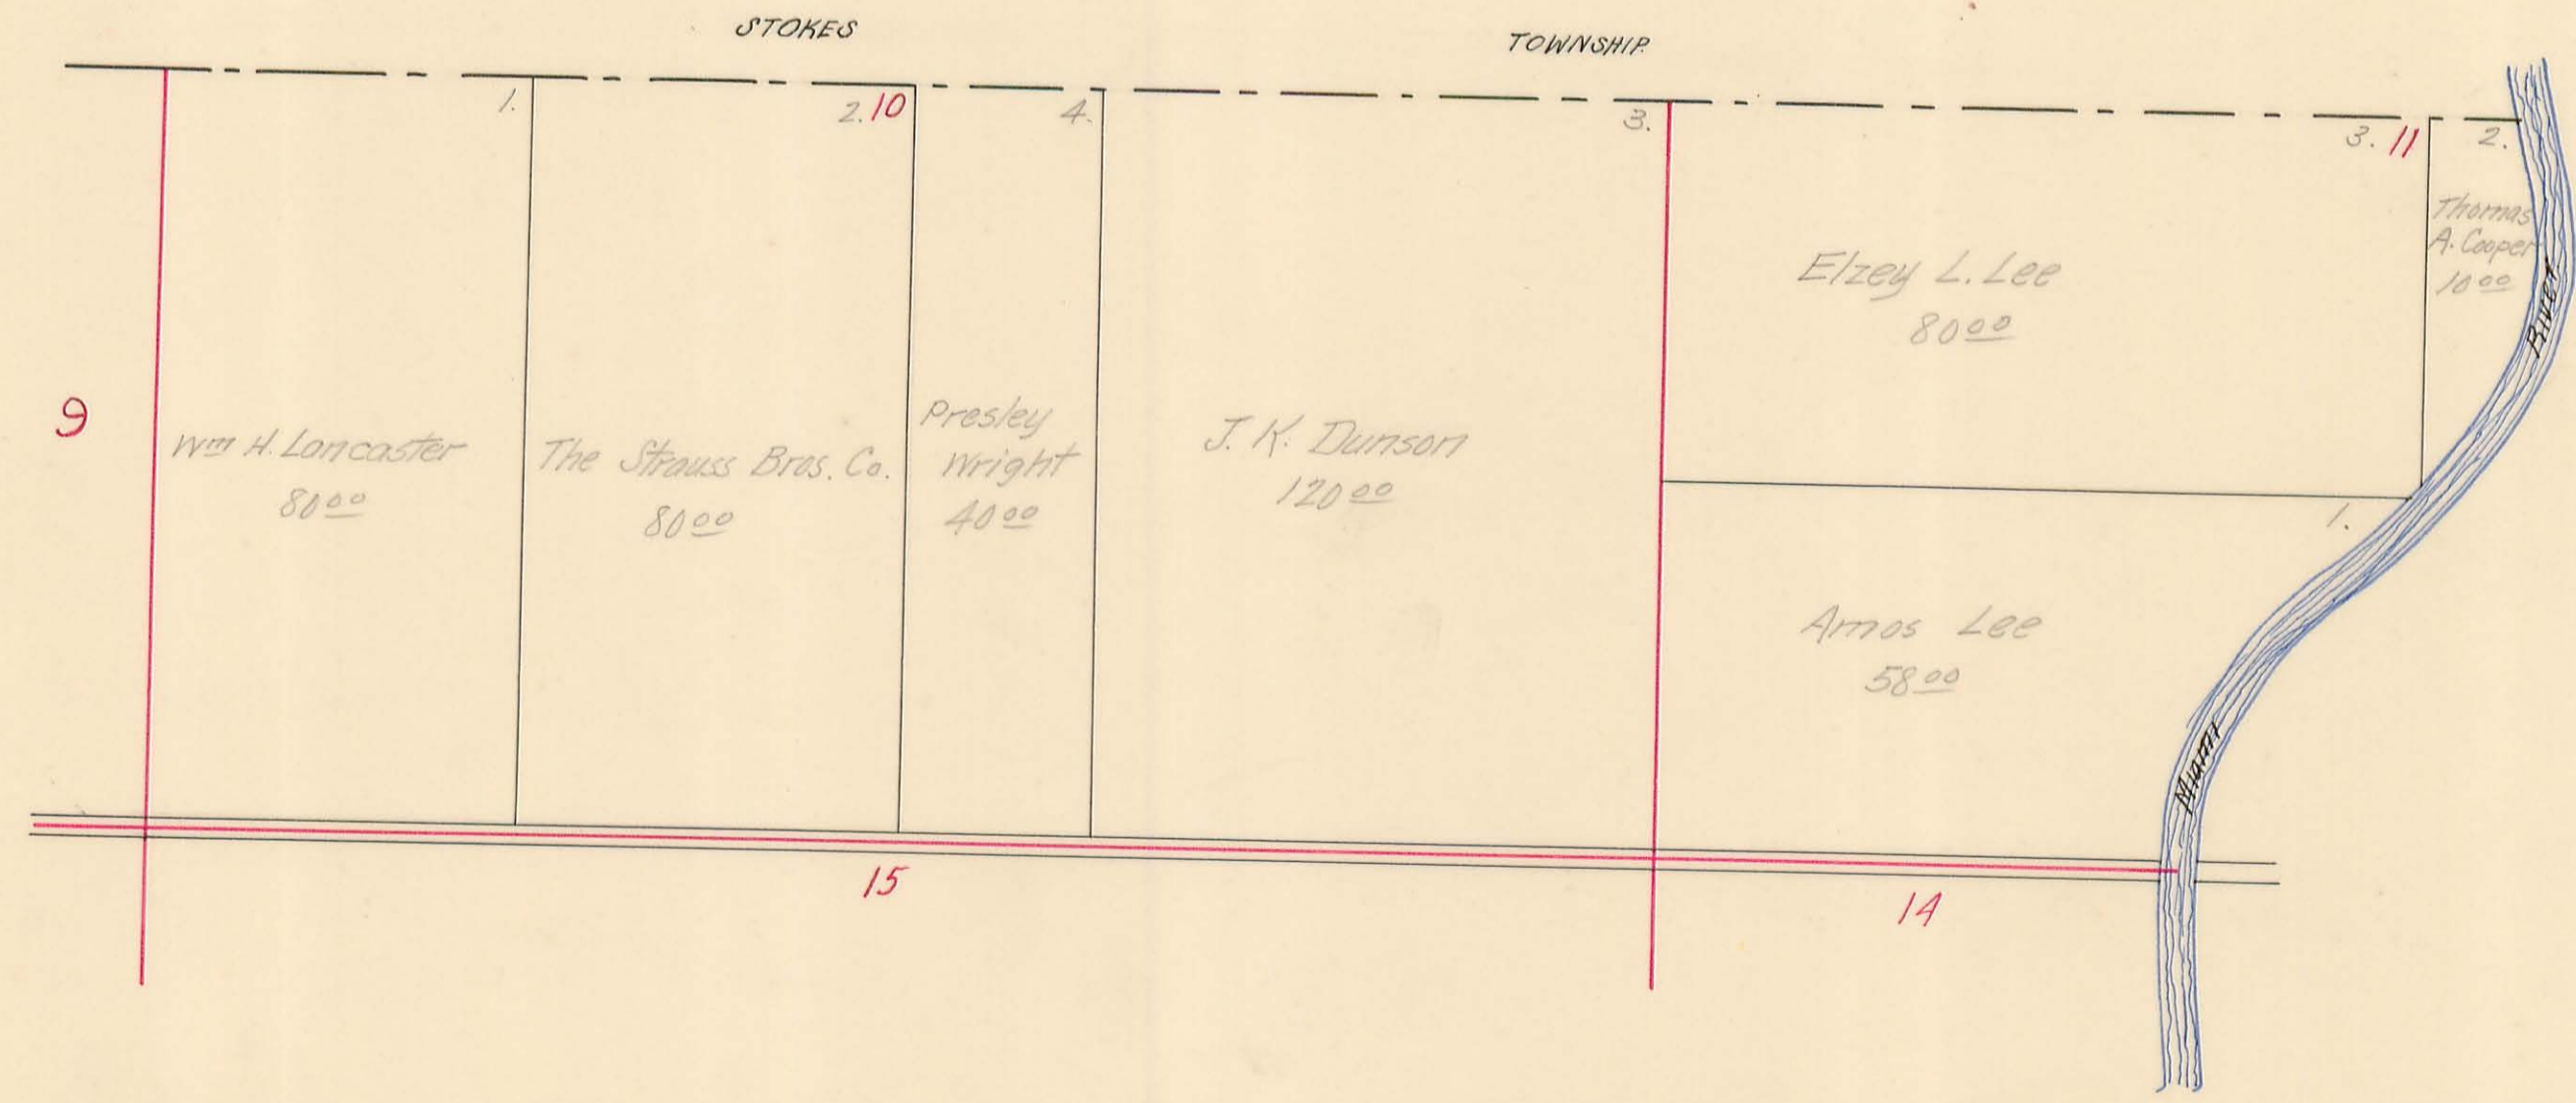

BLOOMFIELD TOWNSHIP, 1914

Plat of Section ¹⁴/₁₅ Town 7 Range 8


Scale: 10 Chains to the Inch.

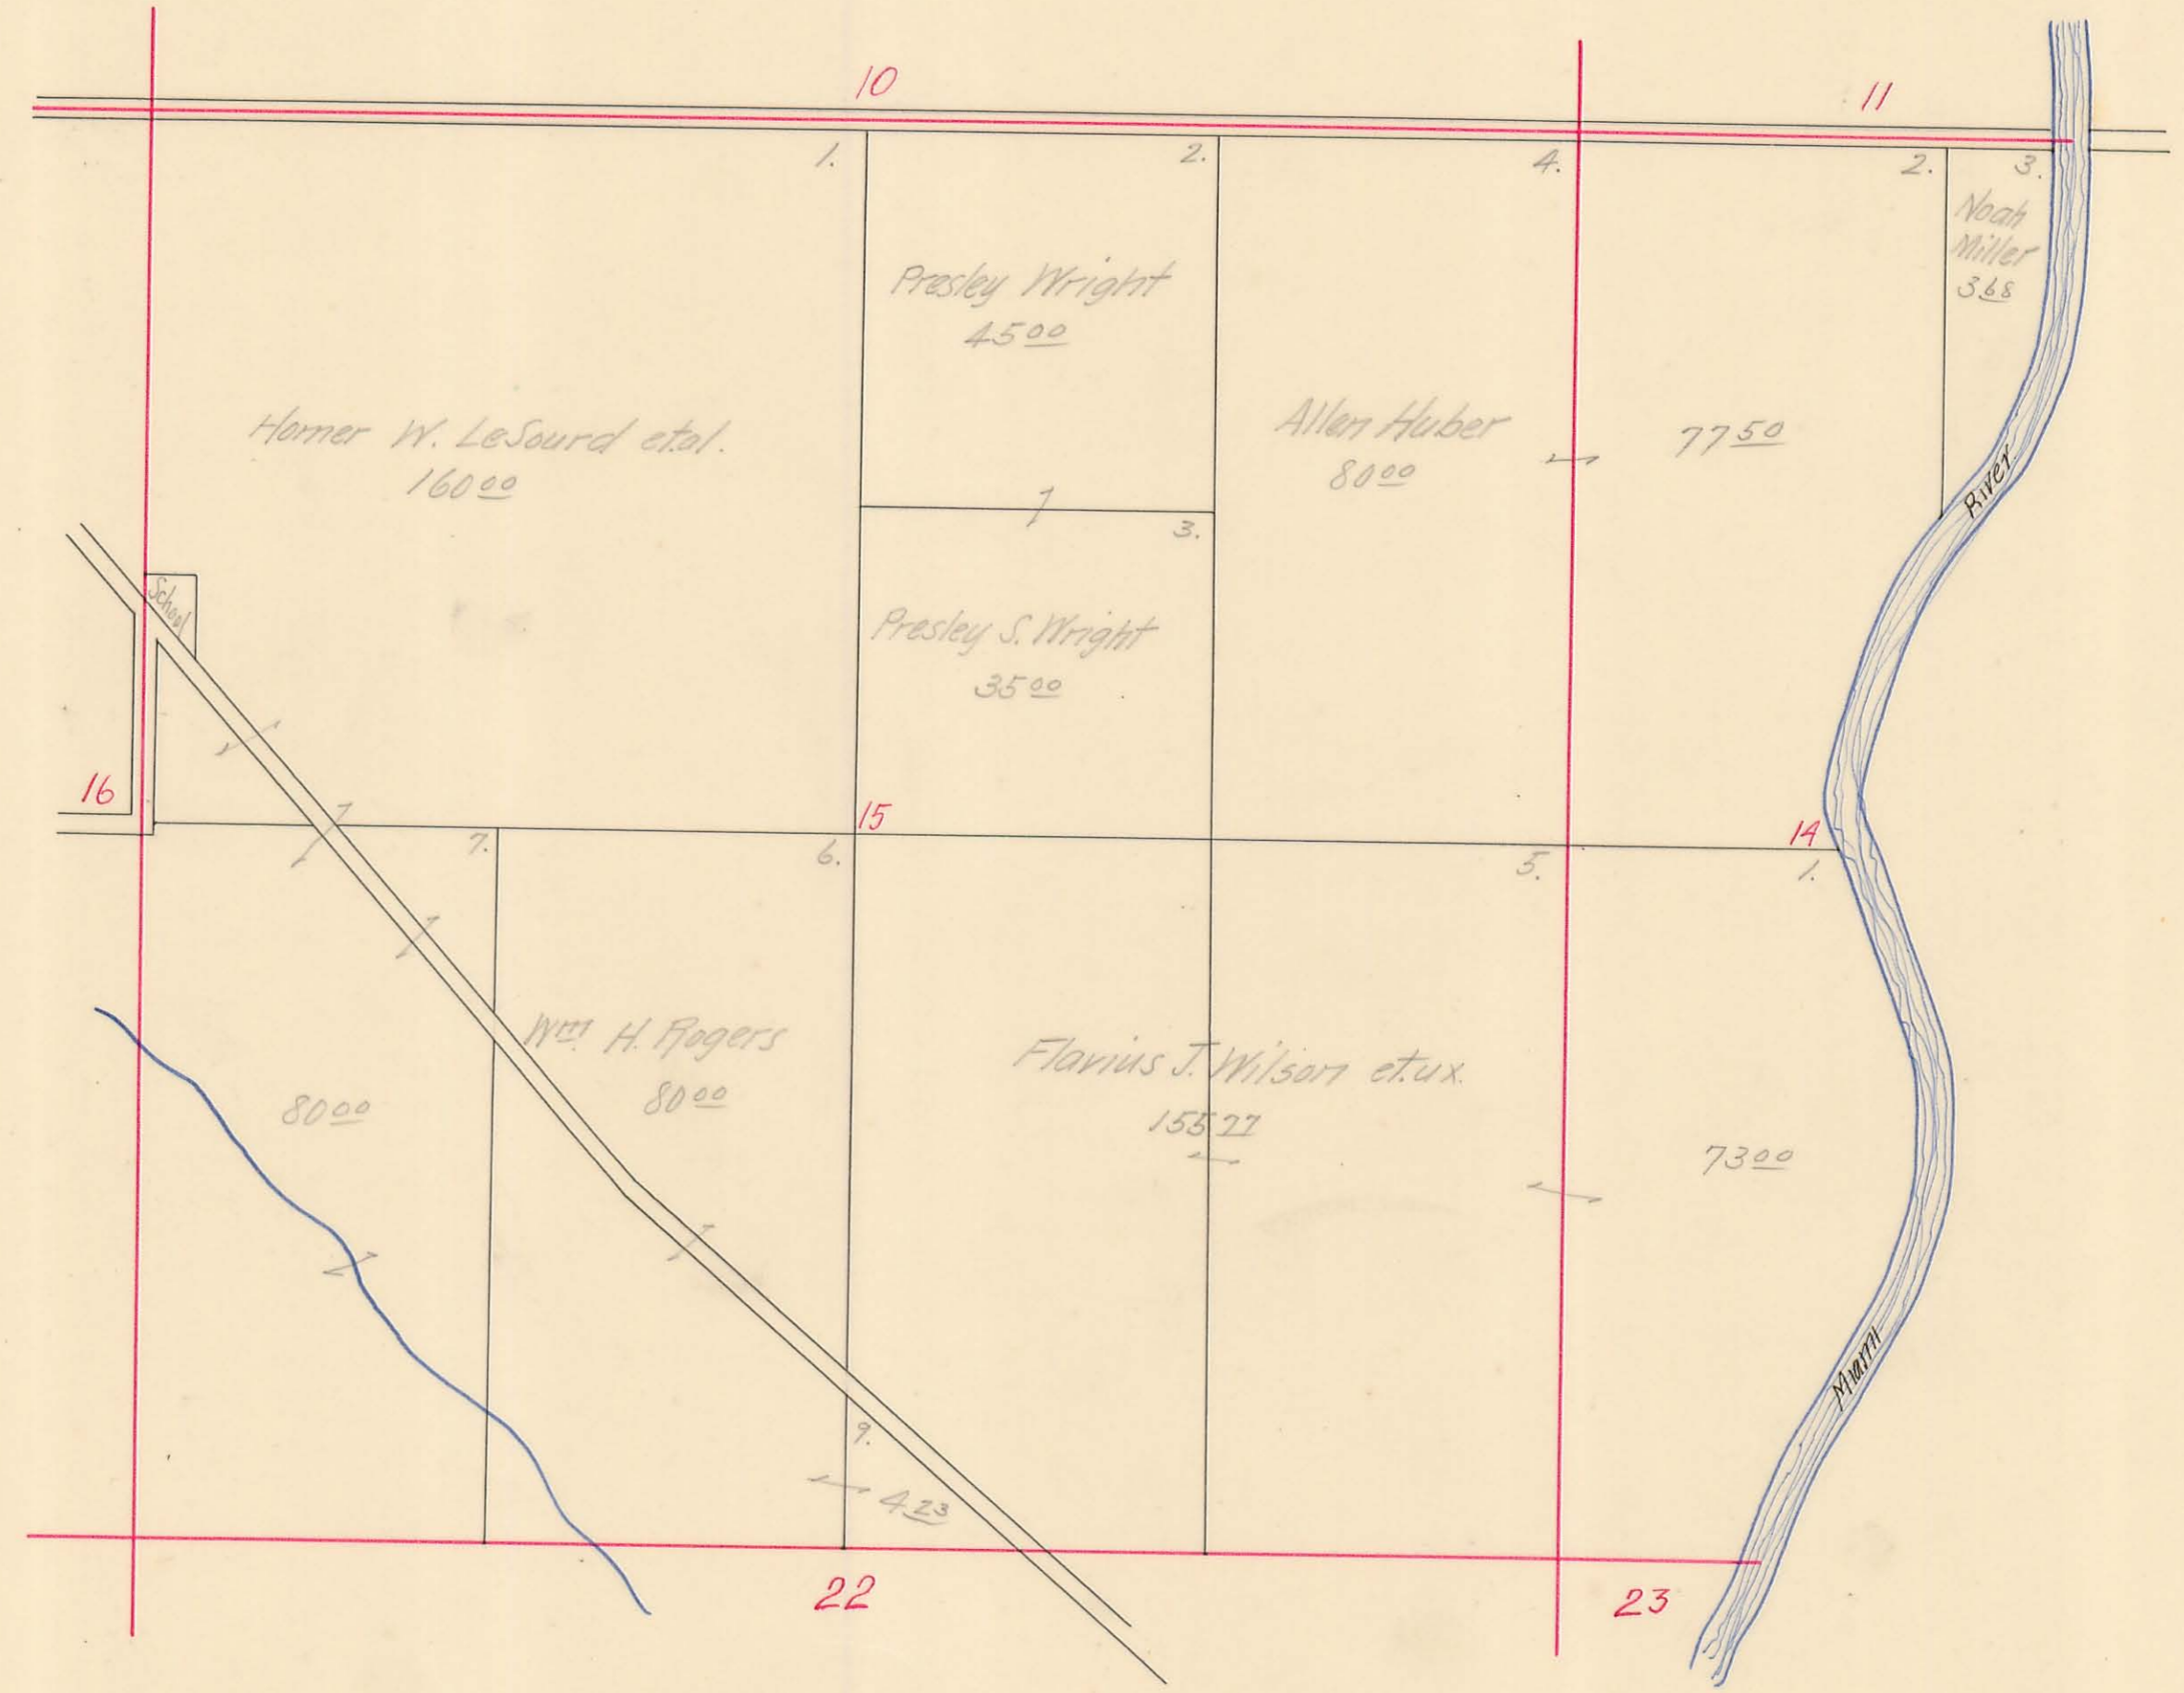

BLOOMFIELD TOWNSHIP, 1914

Plat of Section 16 Town 7 Range 8


Scale: 10 Chains to the Inch.

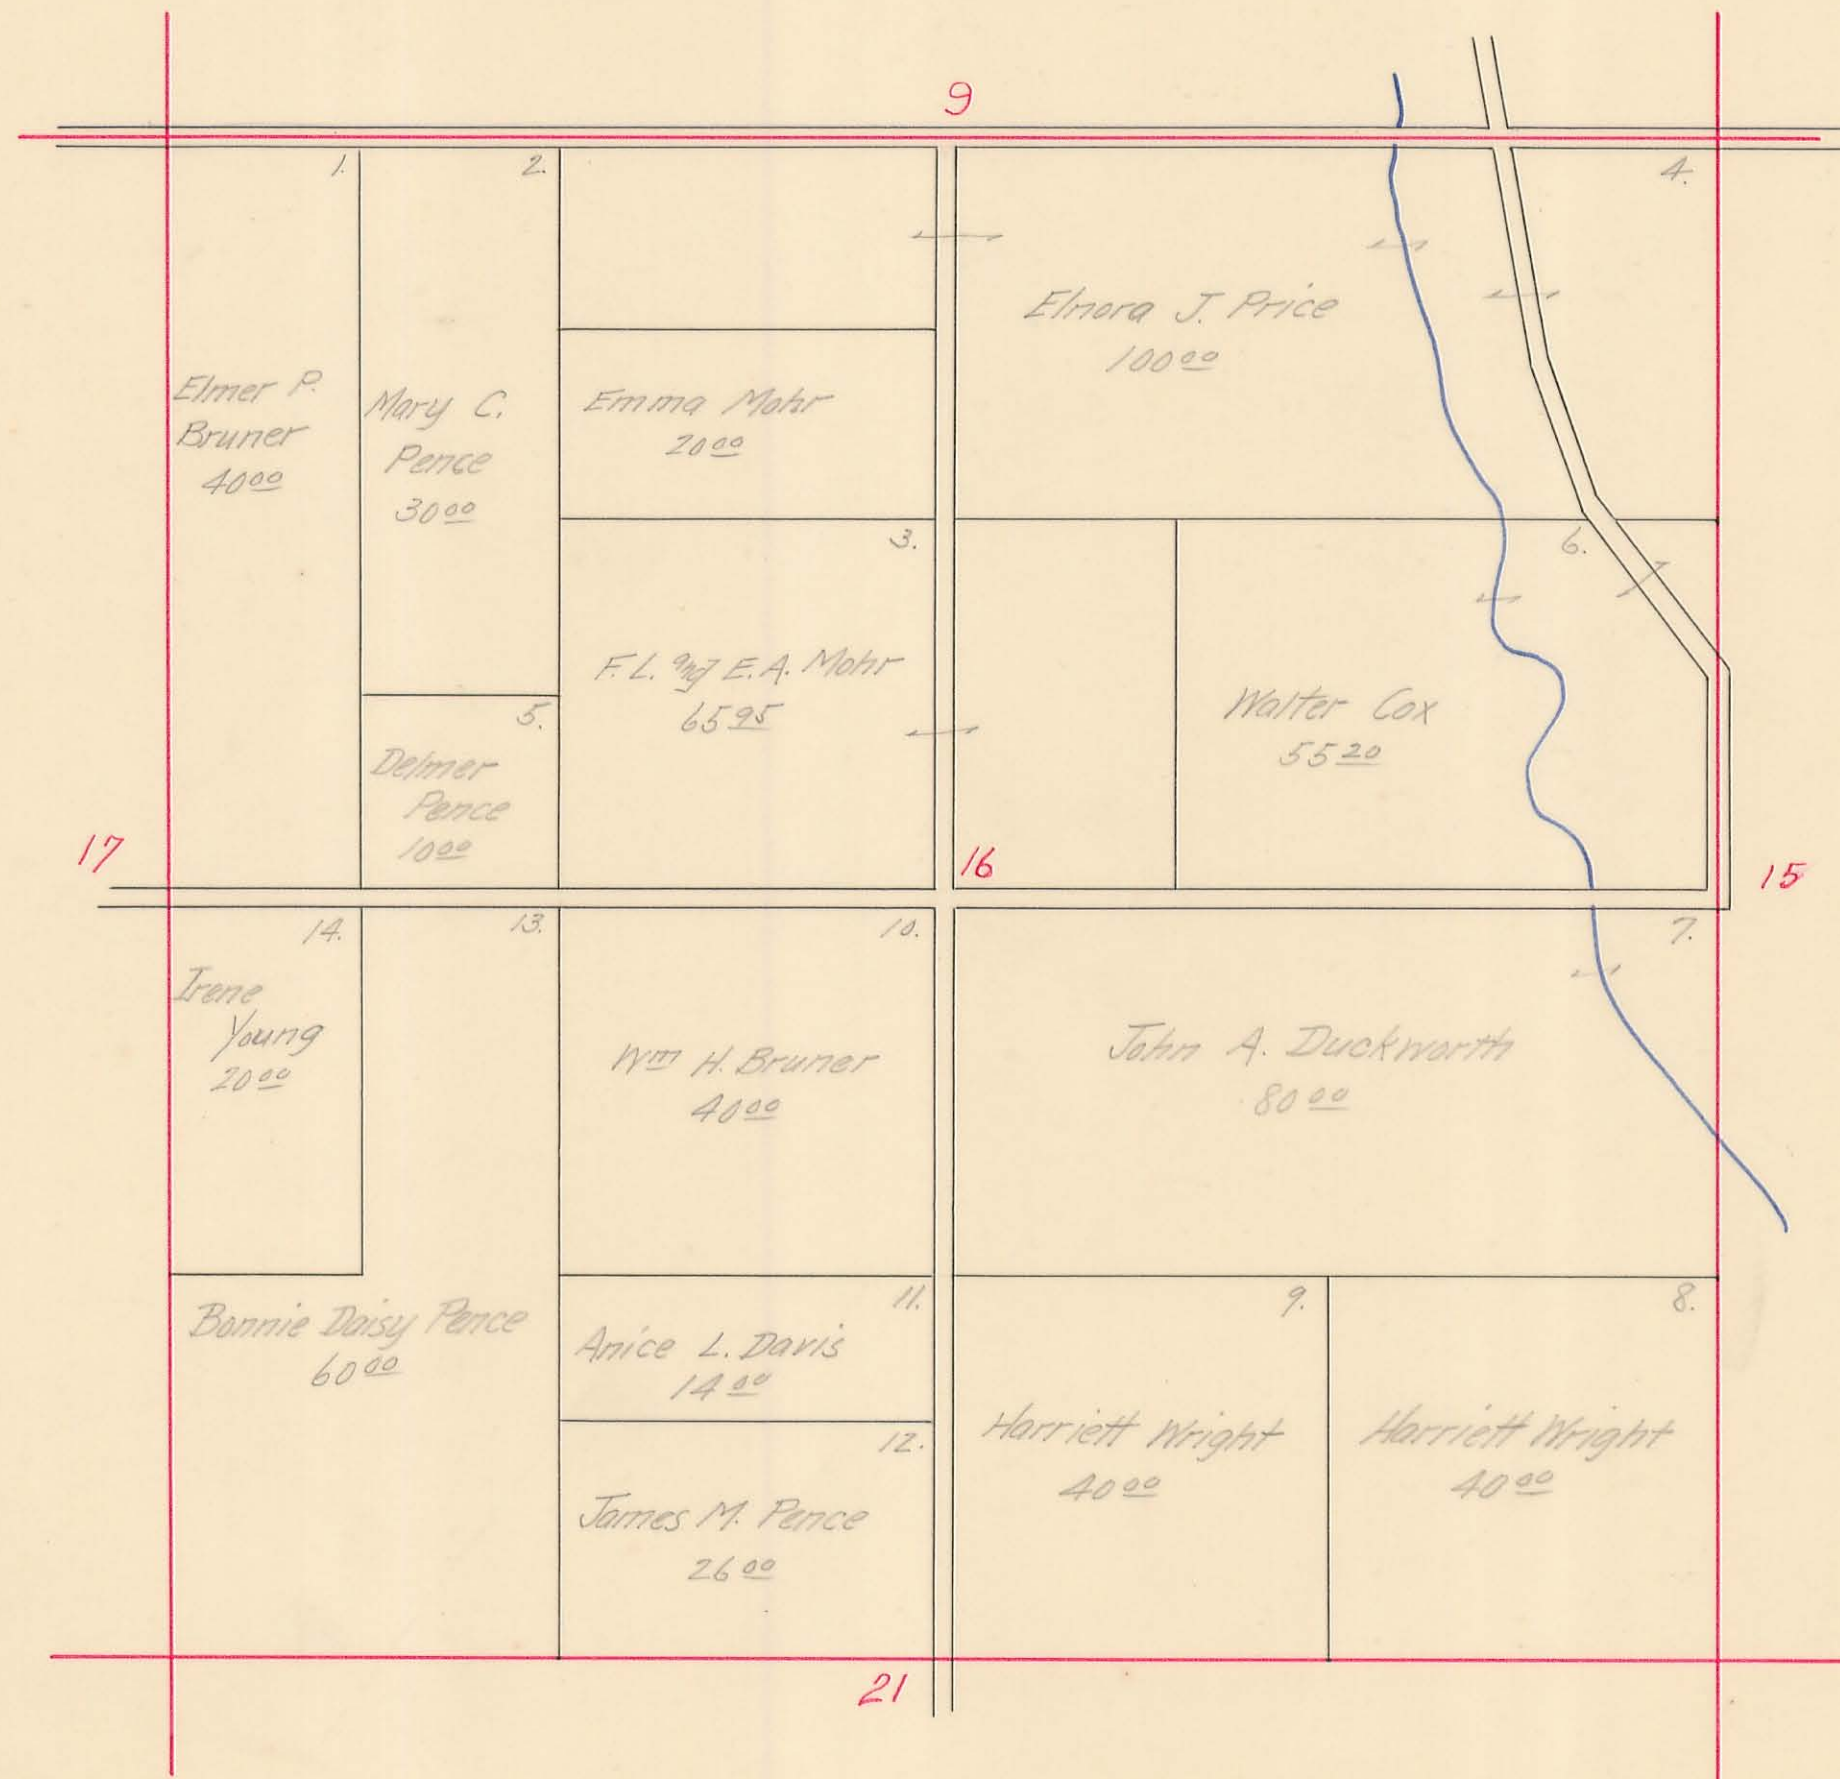

BLOOMFIELD TOWNSHIP, 1914

Plat of Section 17 Town 7 Range 8


Scale: 10 Chains to the Inch.

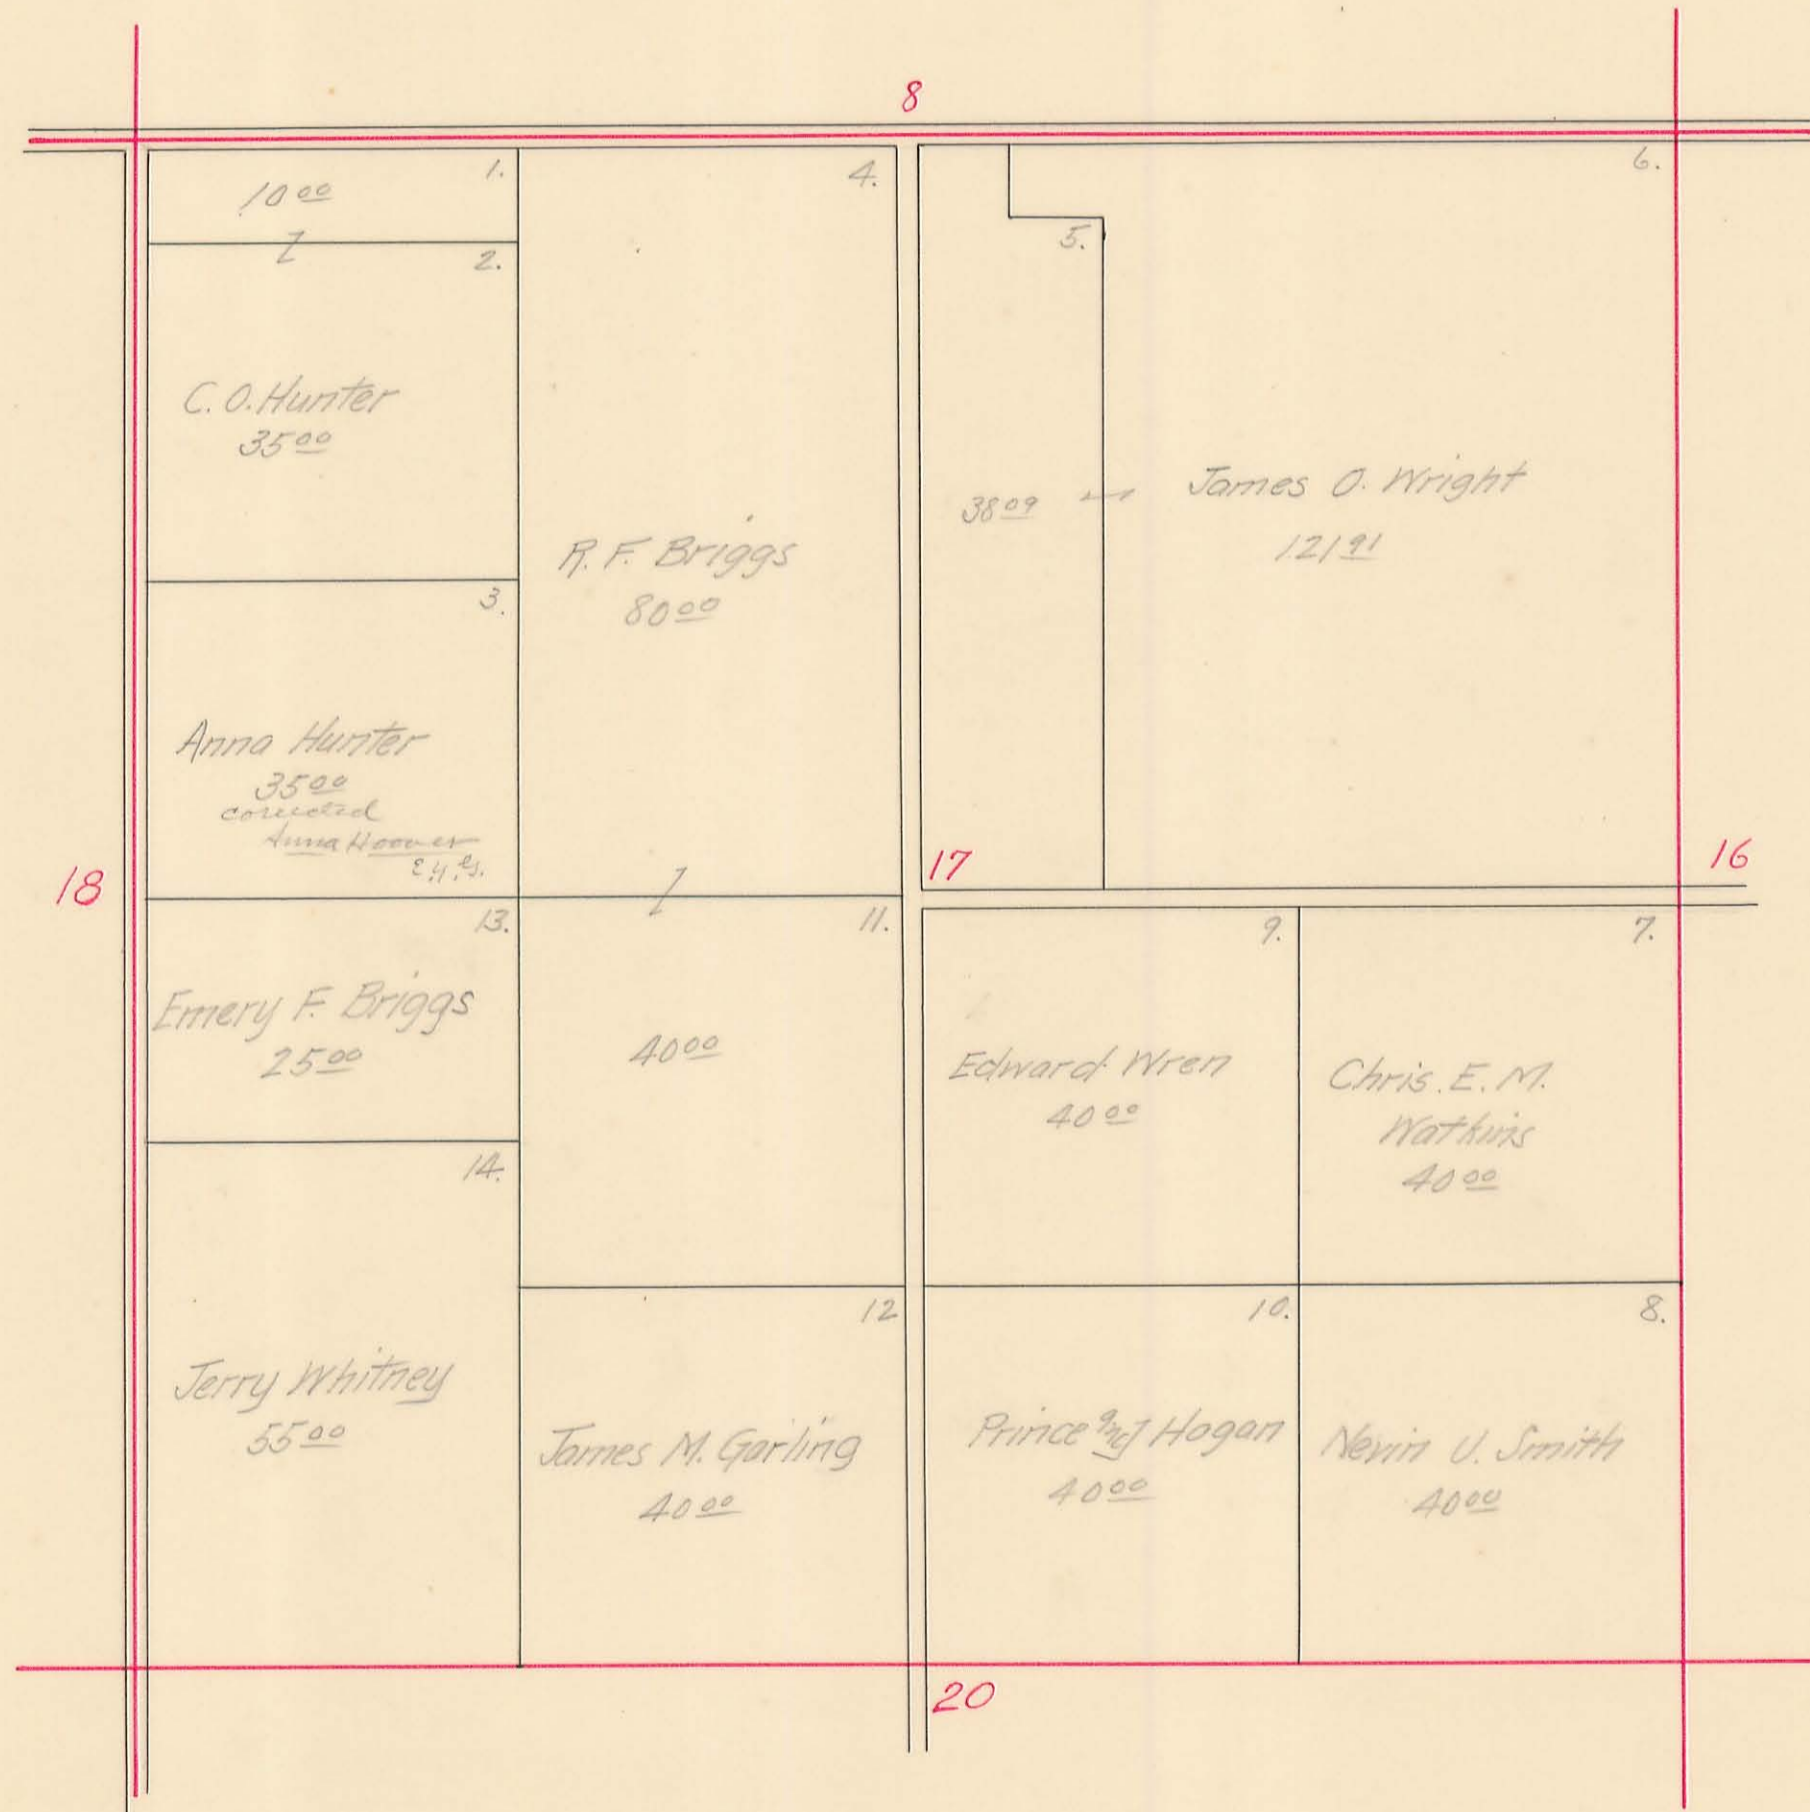

BLOOMFIELD TOWNSHIP, 1914

Plat of Section $\frac{18}{13}$ Town 7 Range $\frac{8}{7}$


Scale: 10 Chains to the Inch.

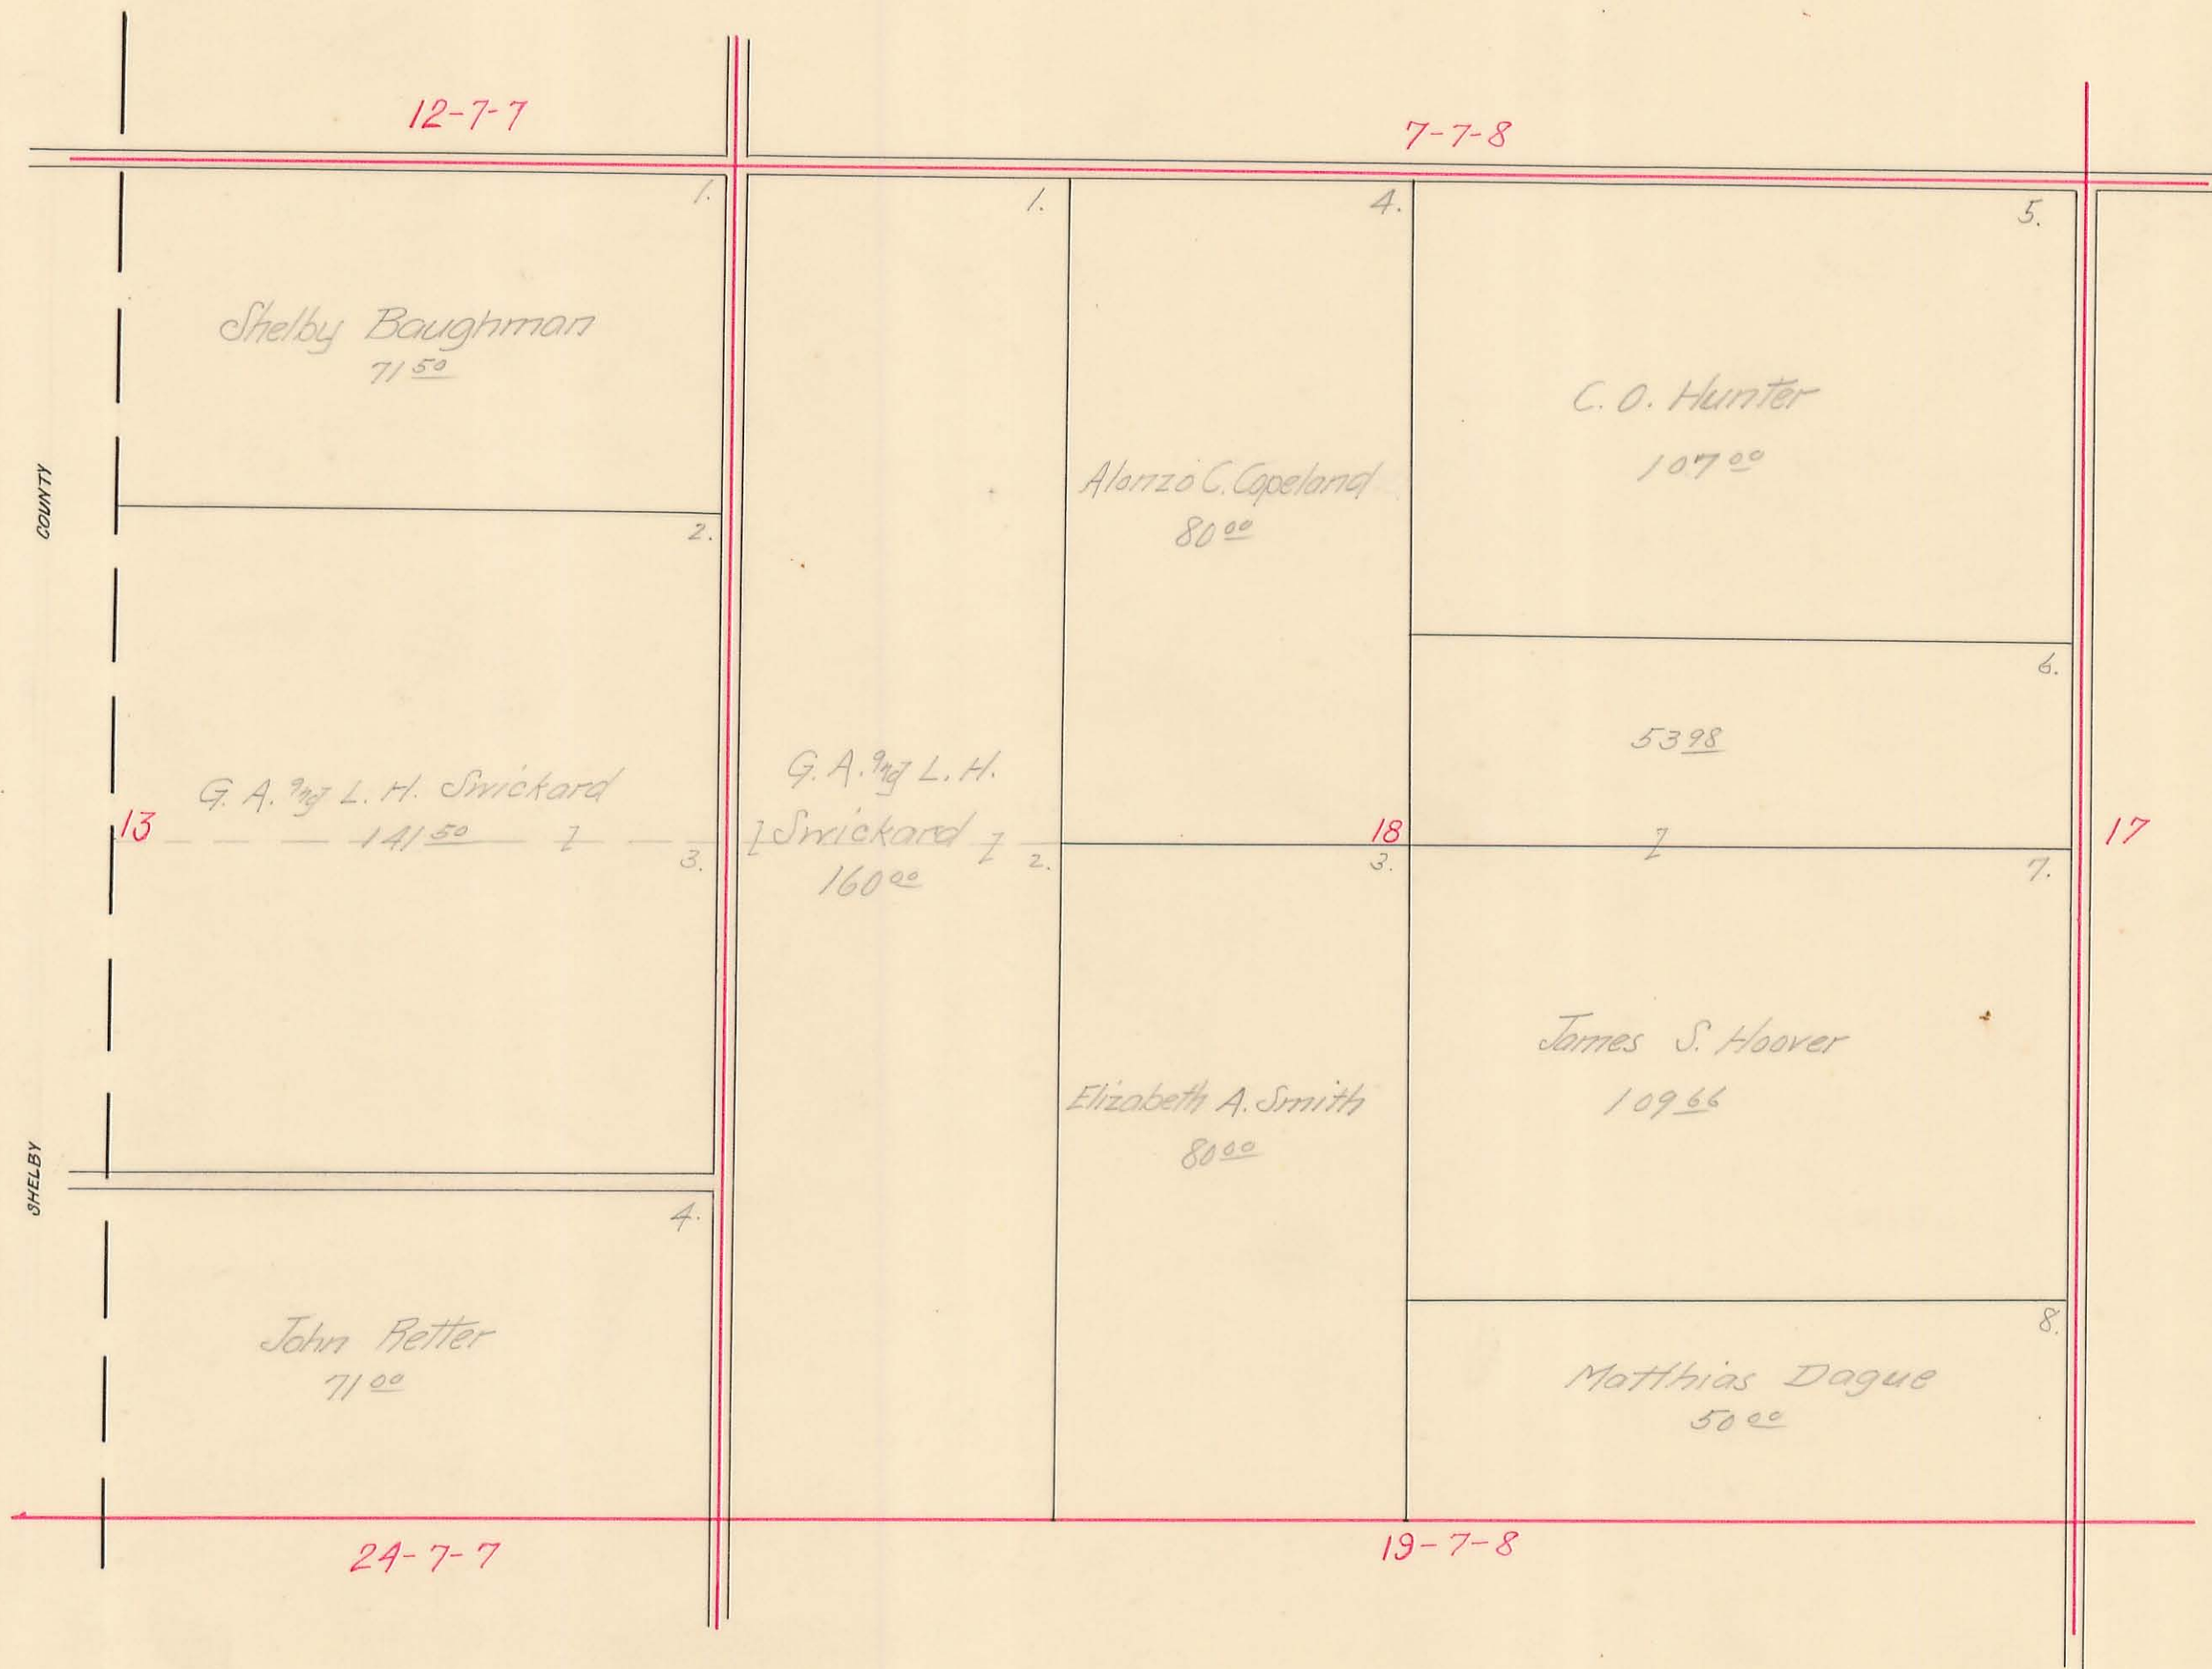

BLOOMFIELD TOWNSHIP, 1914

Plat of Section ²⁴/₁₉ Town 7 Range ⁷/₈


Scale: 10 Chains to the Inch.

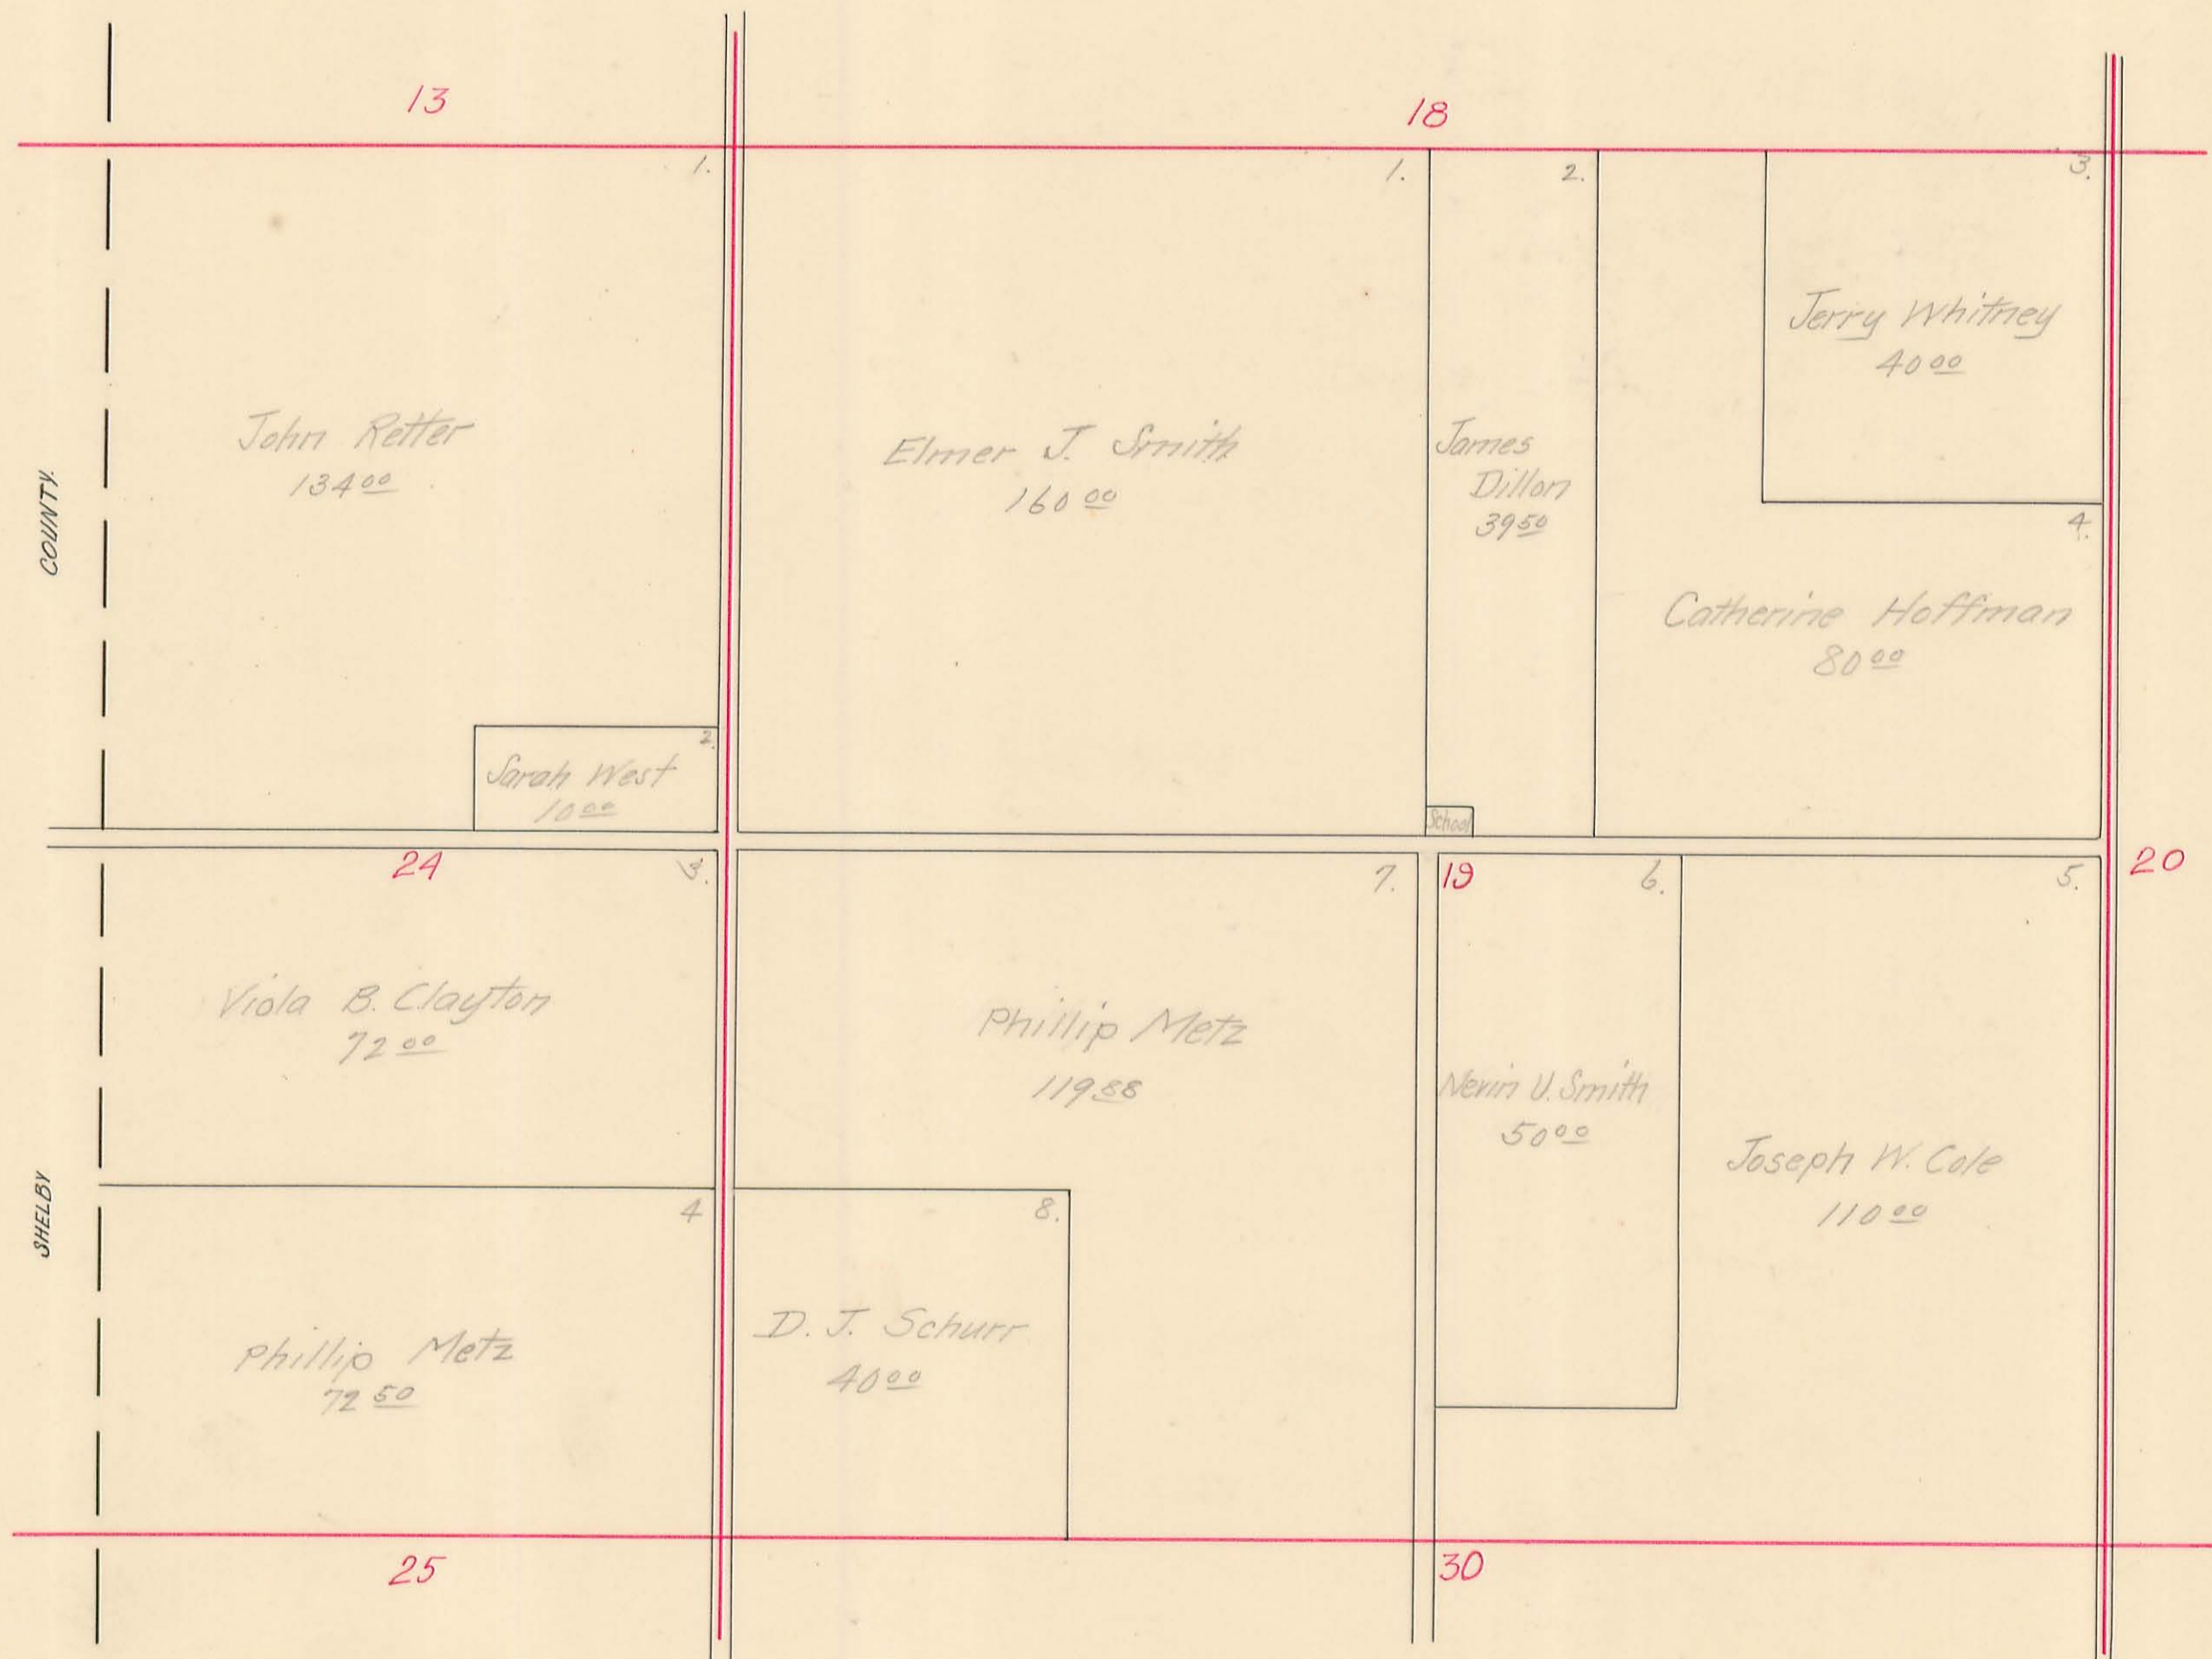

BLOOMFIELD TOWNSHIP, 1914

Plat of Section 20 Town 7 Range 8


Scale: 10 Chains to the Inch.

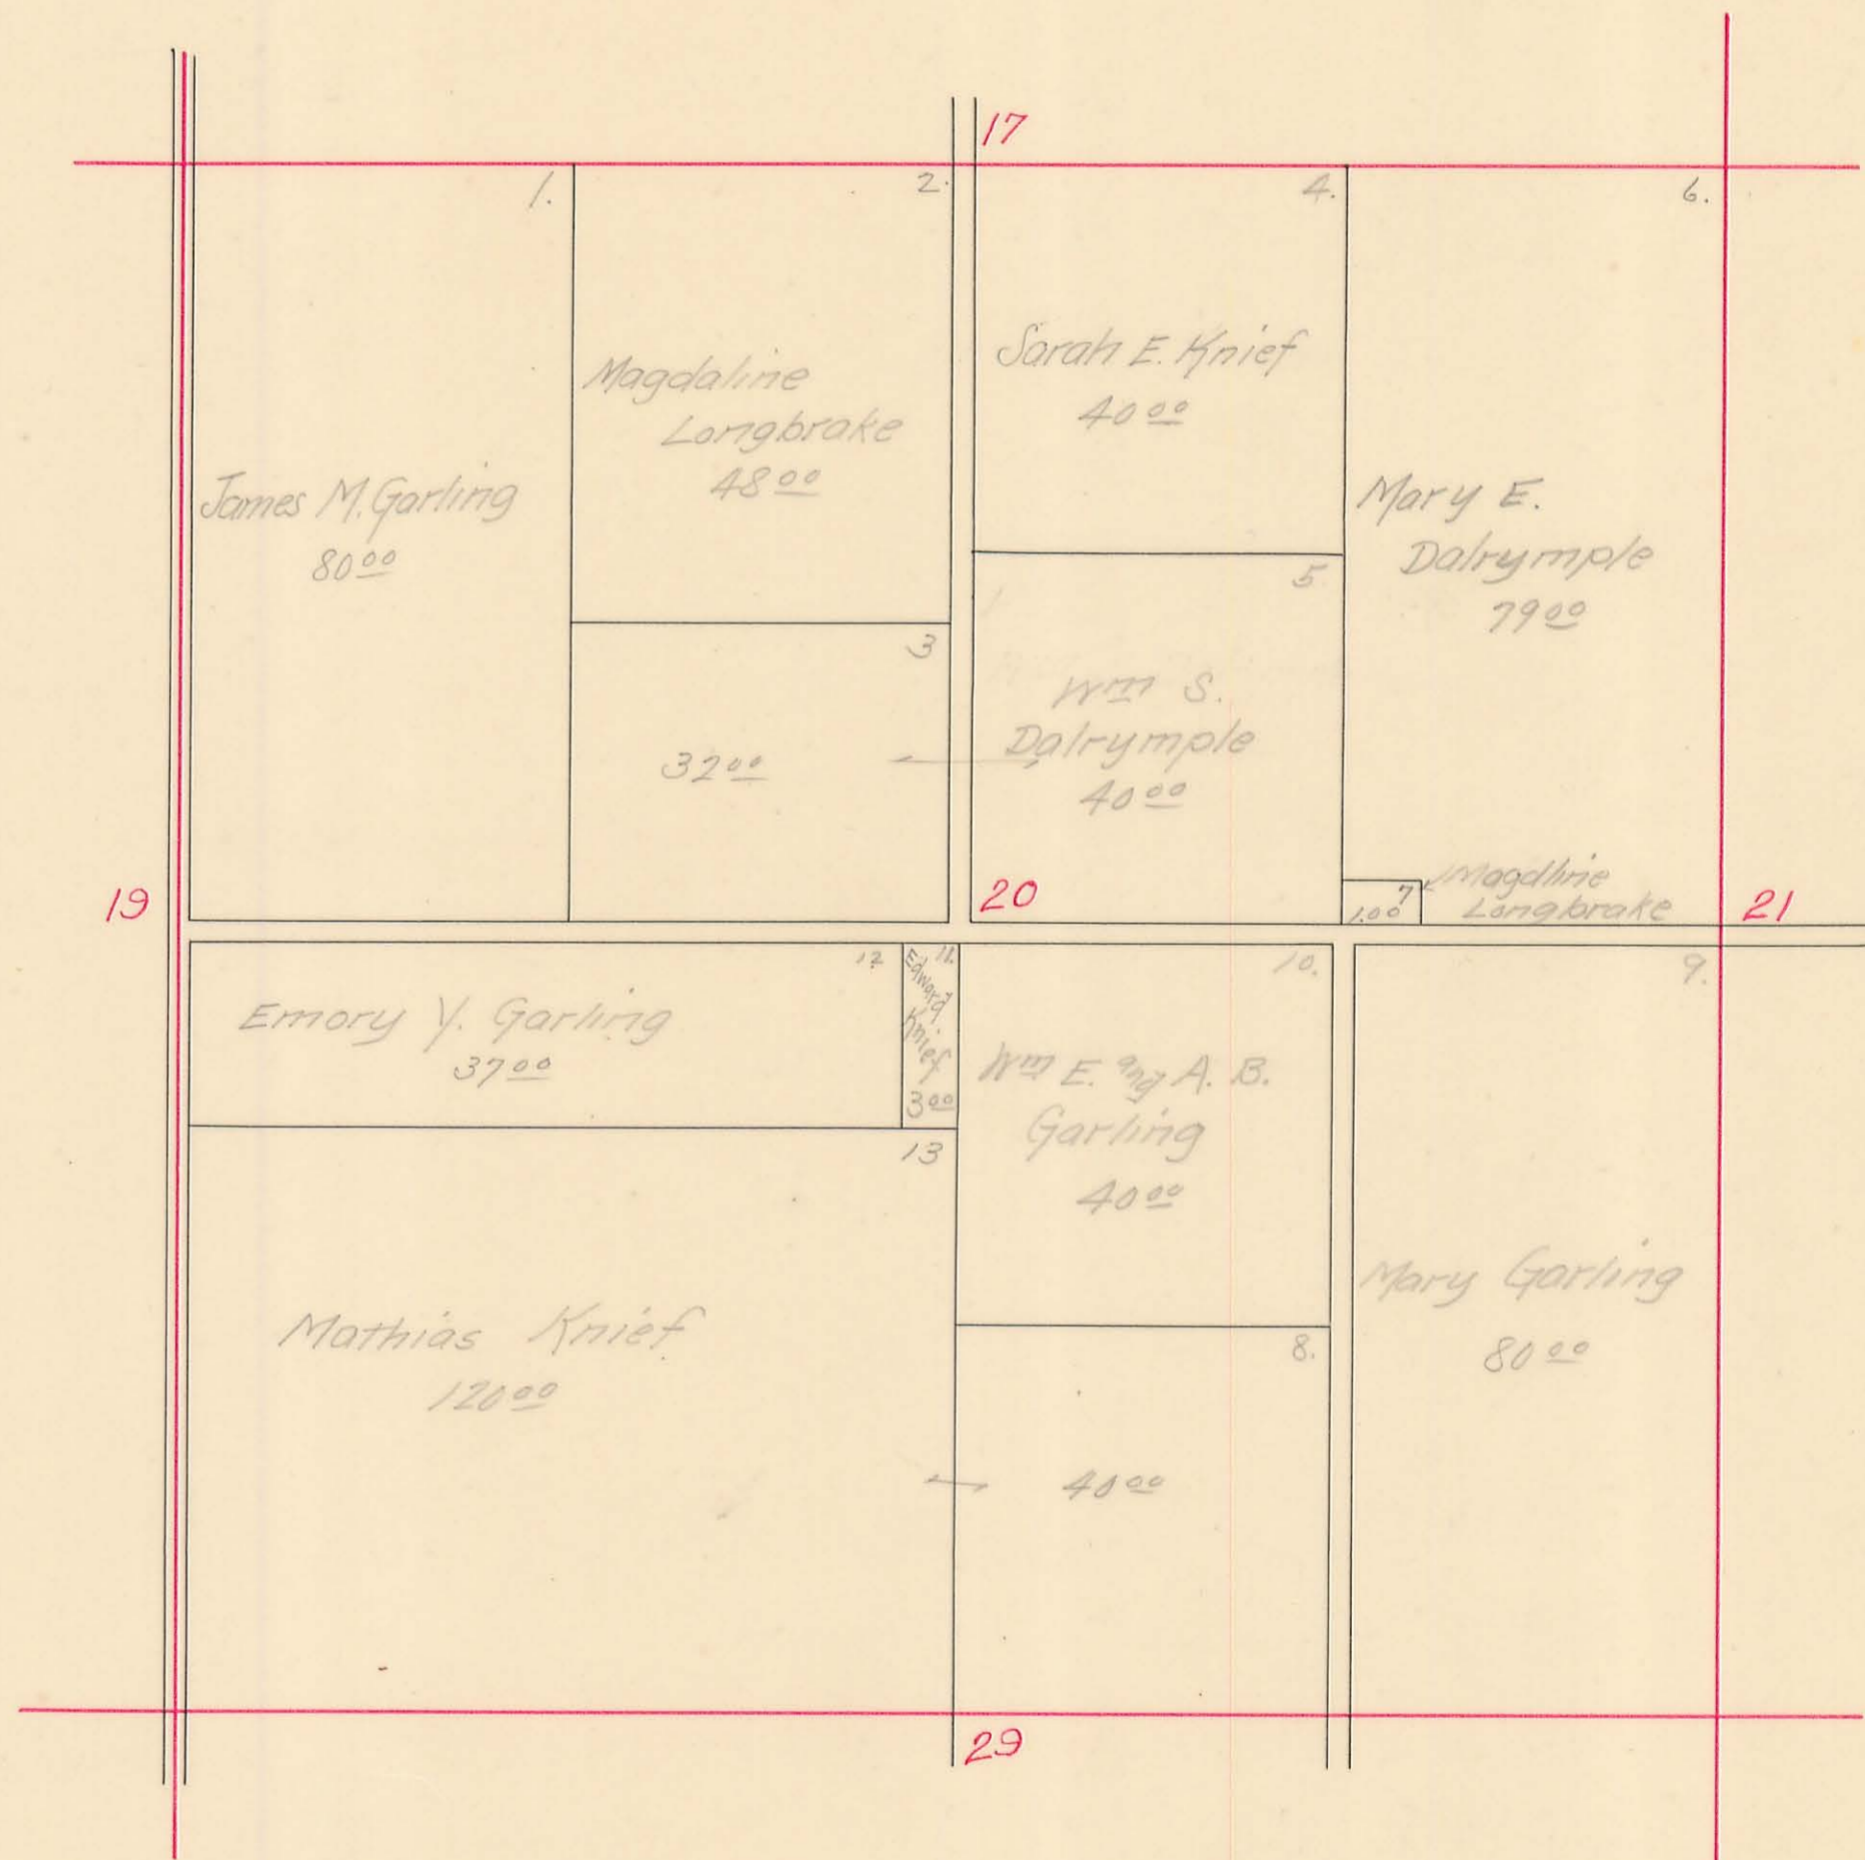

BLOOMFIELD TOWNSHIP, 1914

Plat of Section 21 Town 7 Range 8


Scale: 10 Chains to the Inch.

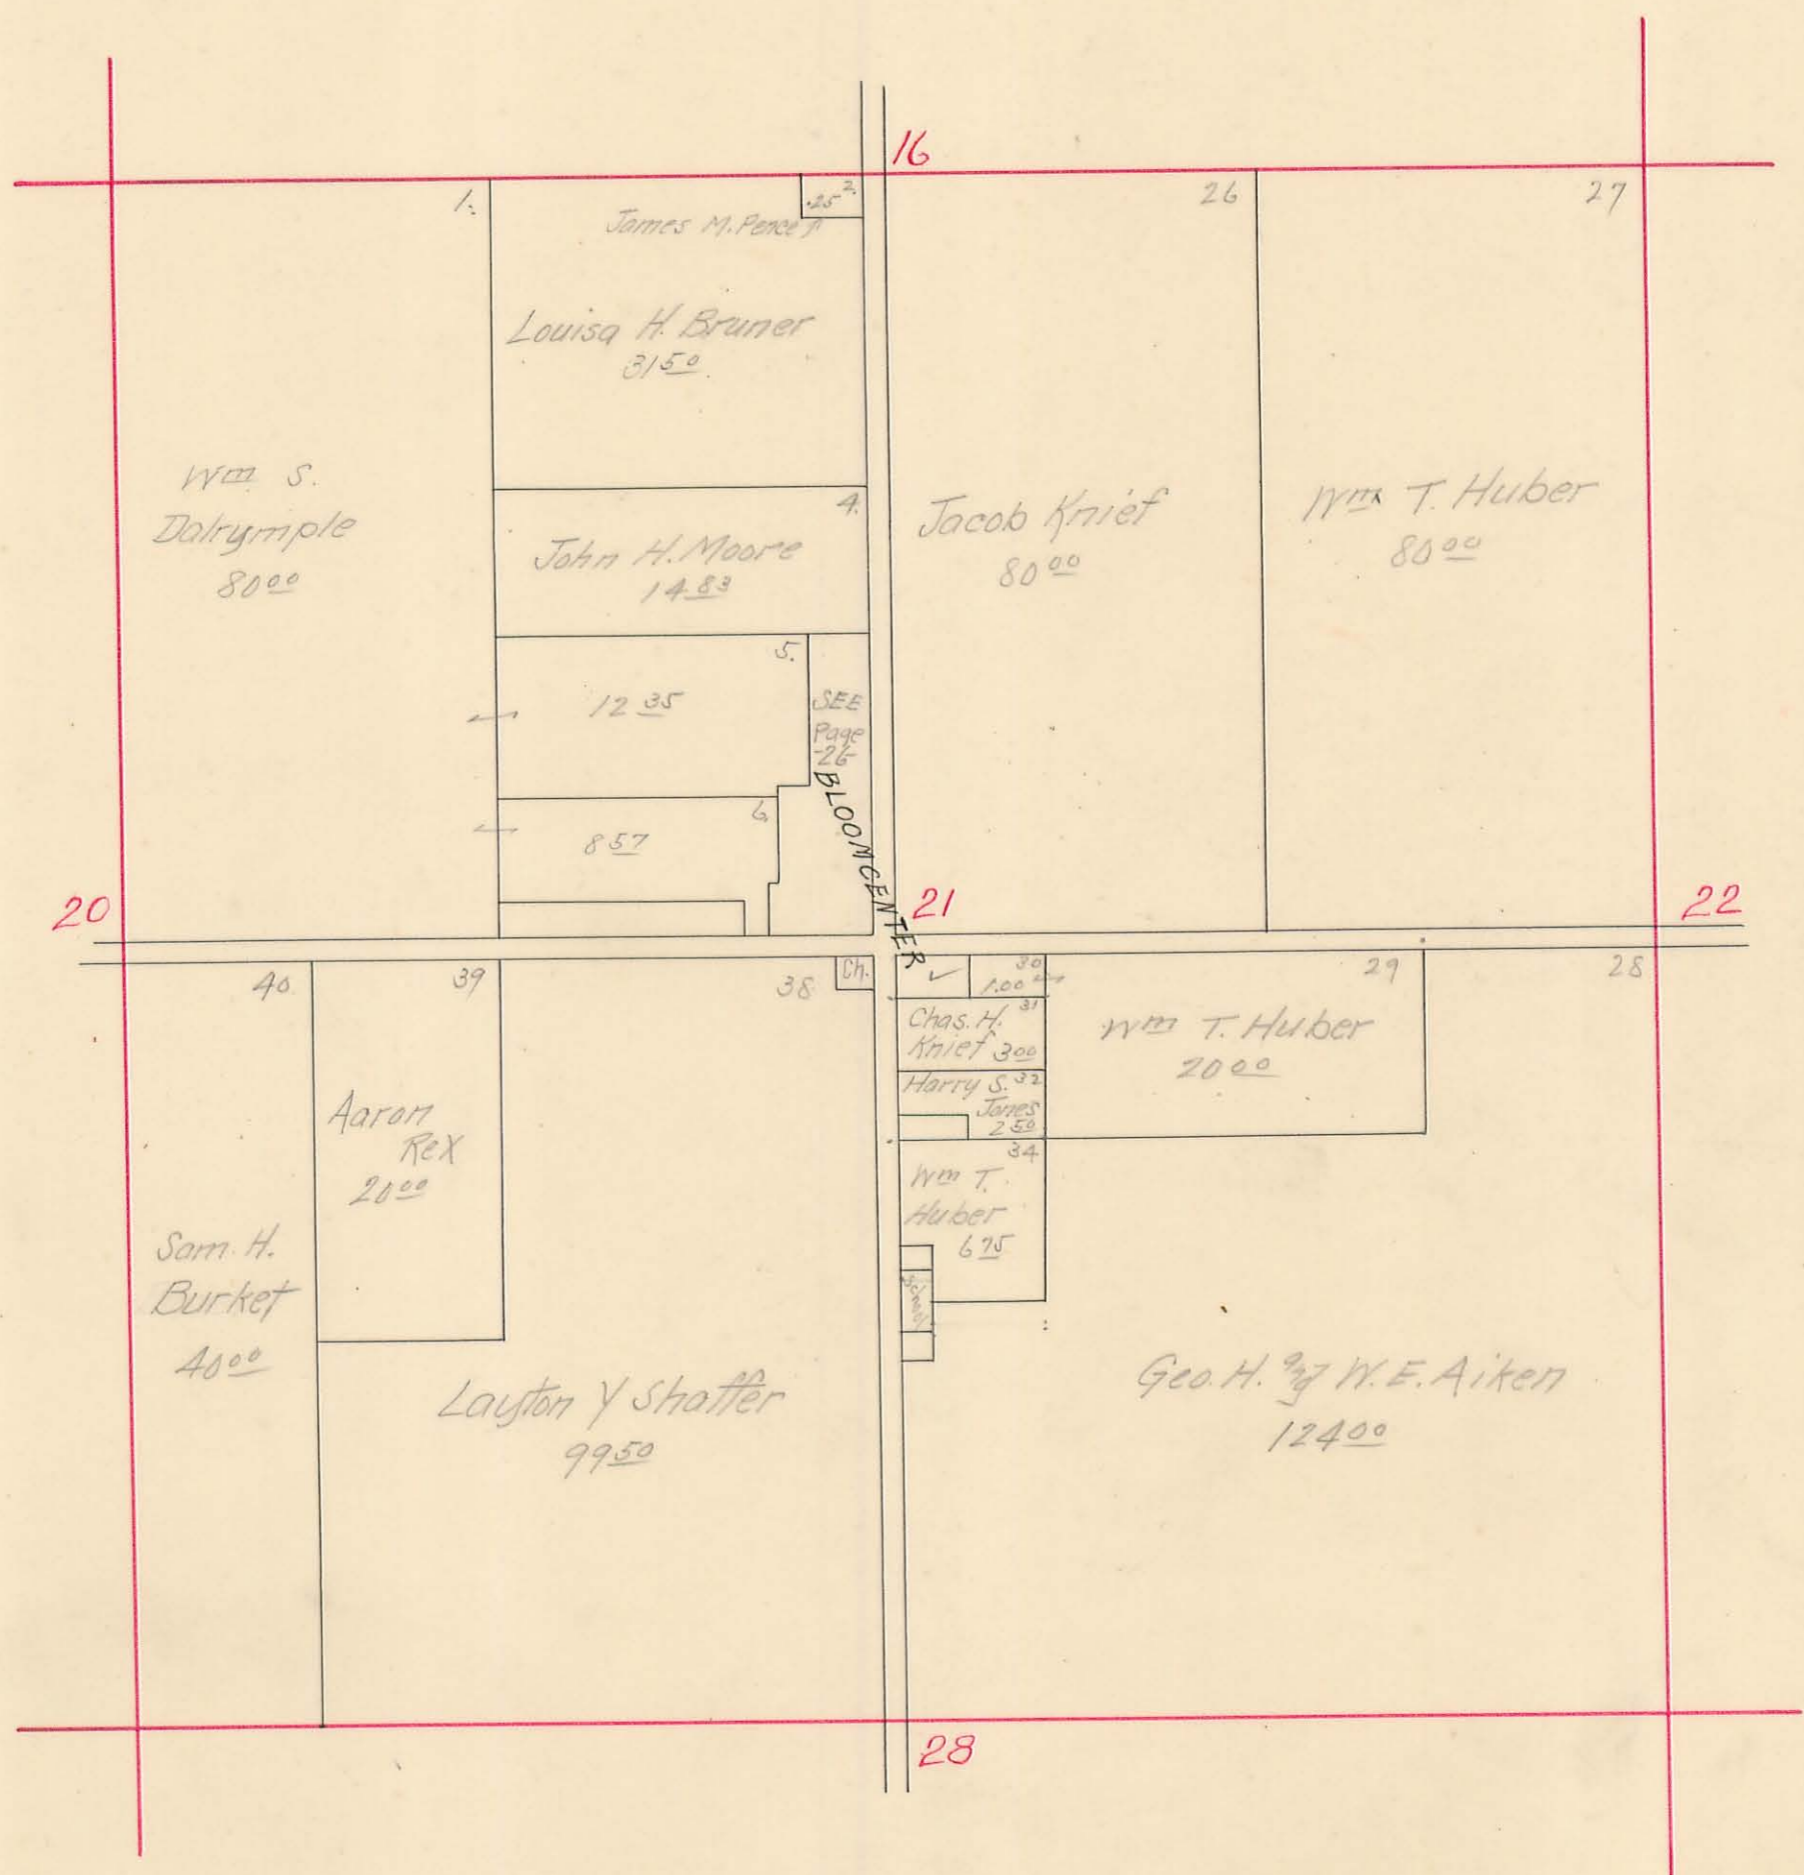

BLOOMFIELD TOWNSHIP, 1914

Plat of Section $\frac{22}{23}$ Town $\frac{7}{7}$ Range 8


Scale: 10 Chains to the Inch.

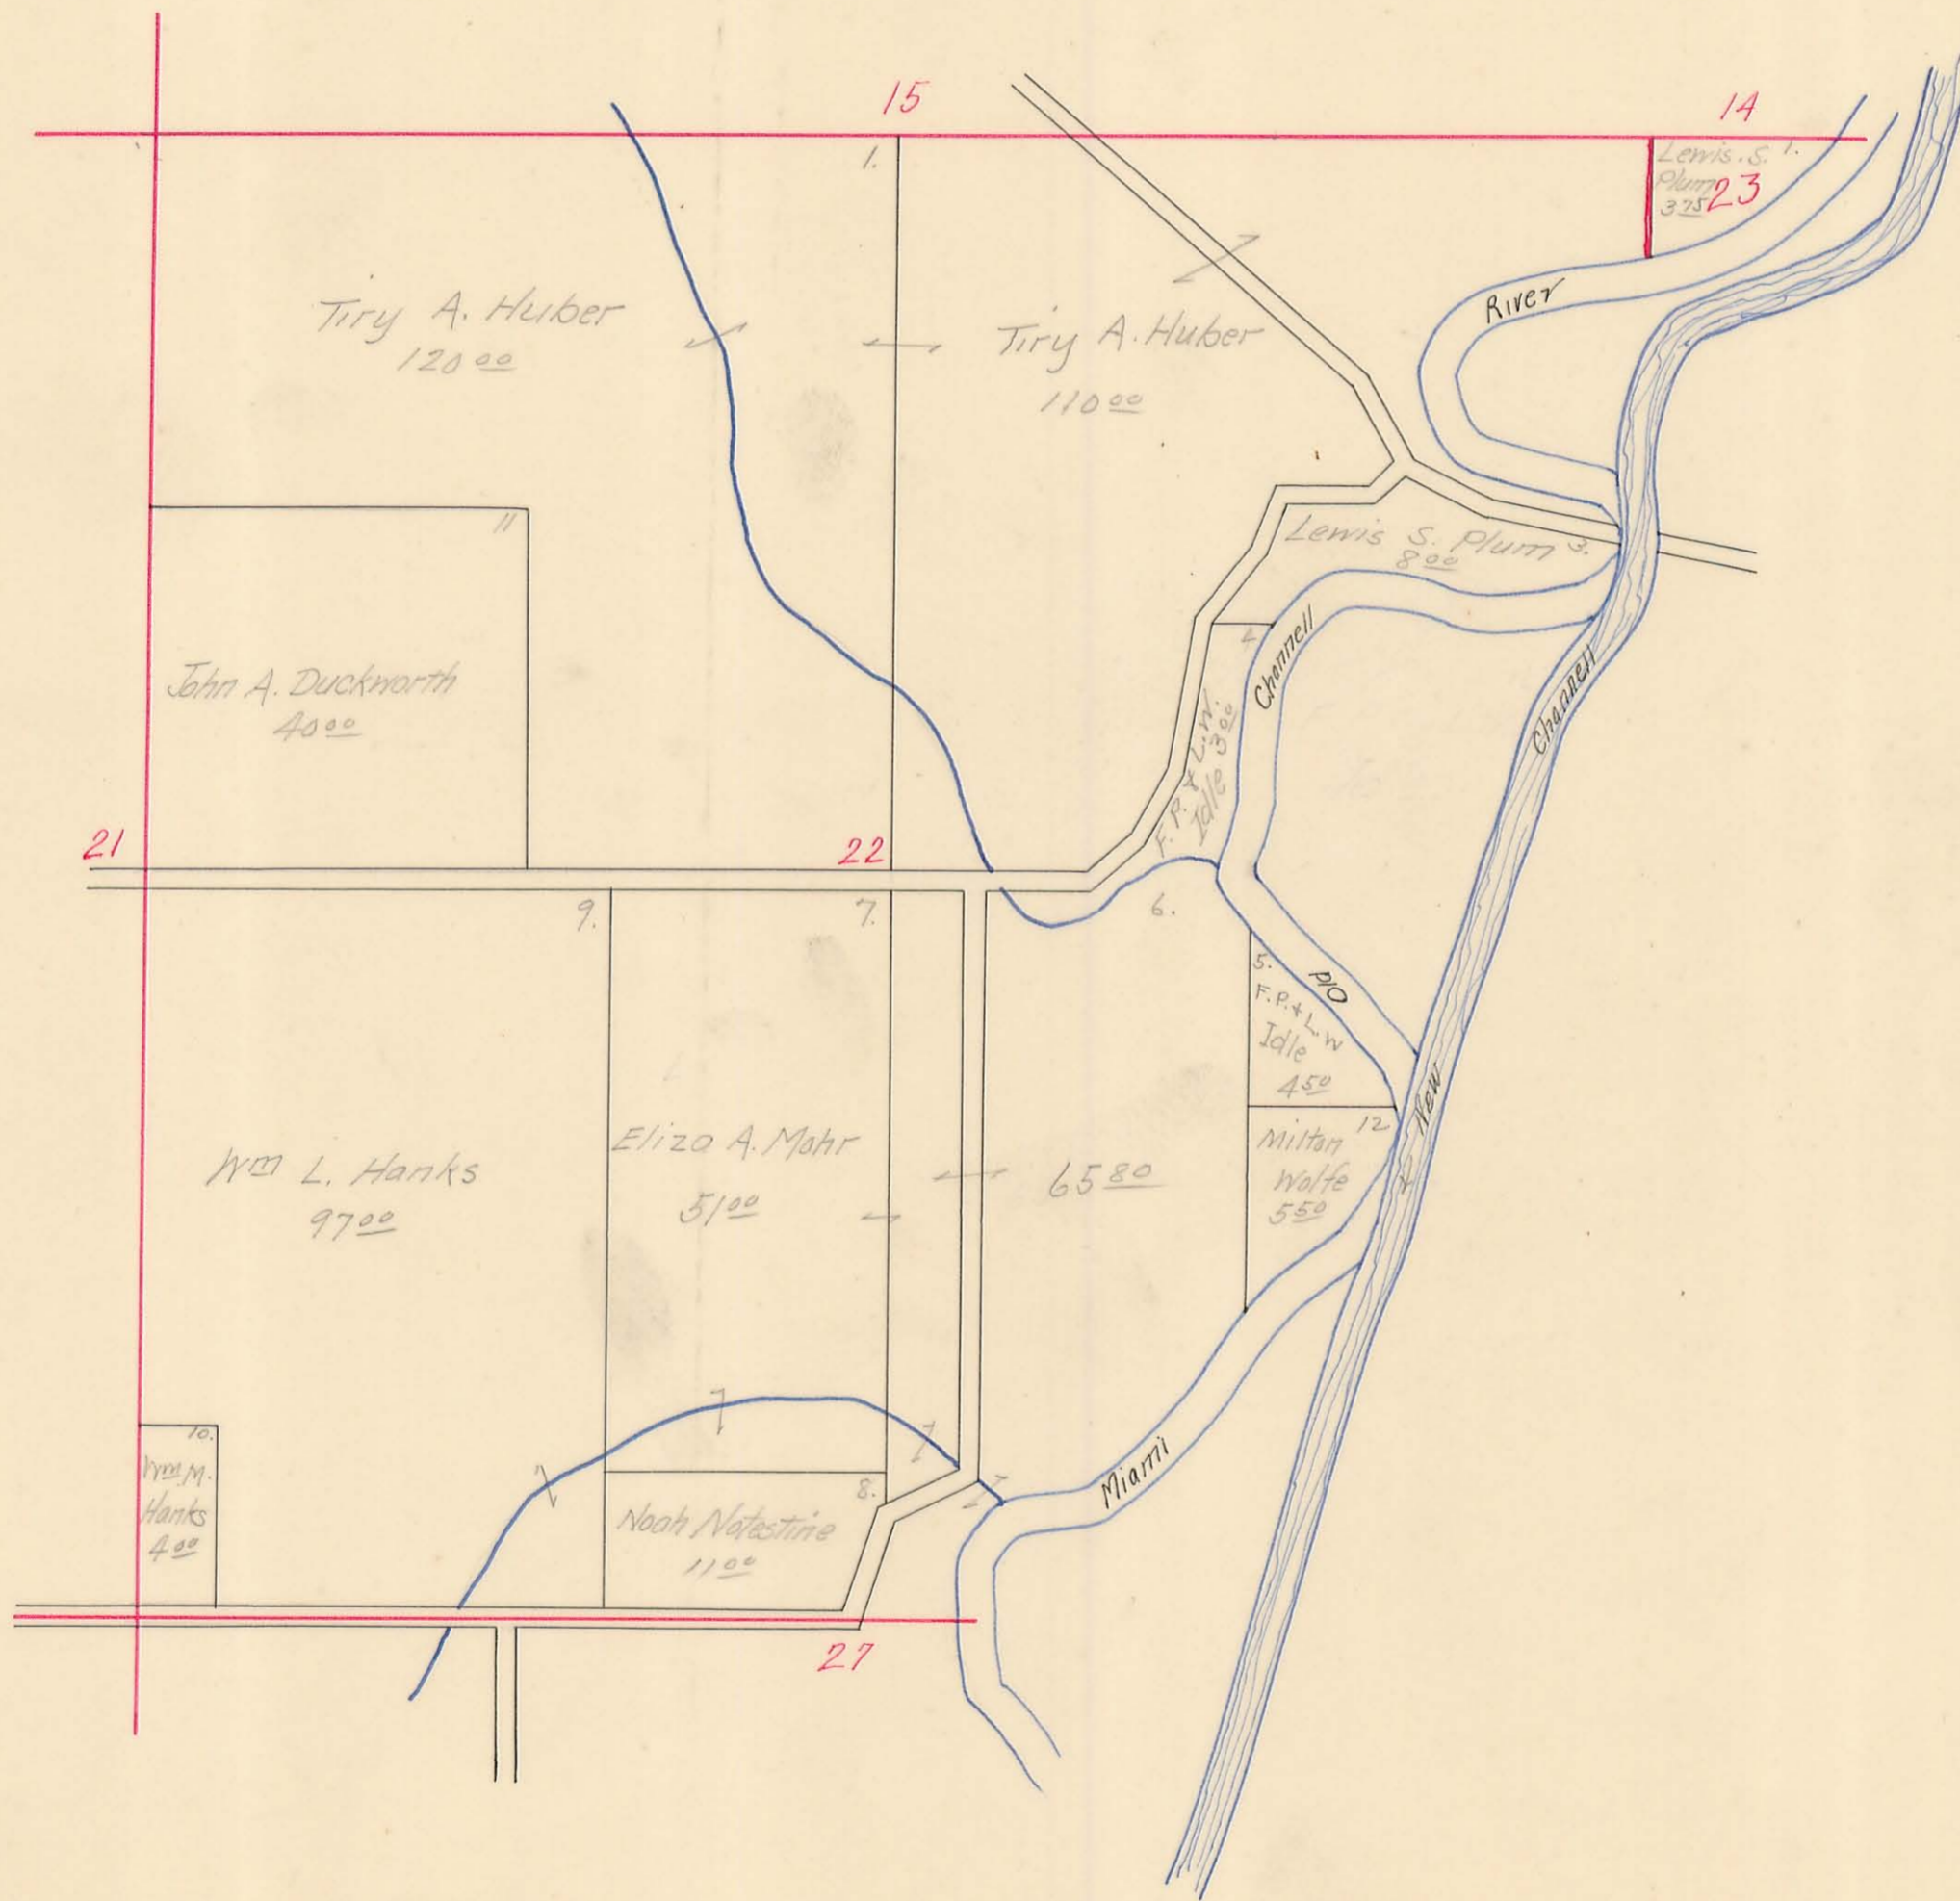

BLOOMFIELD TOWNSHIP, 1914

Plat of Section ²⁷ *Nancy Stewart* Town 7 Range 8
Section


Scale: 10 Chains to the Inch.

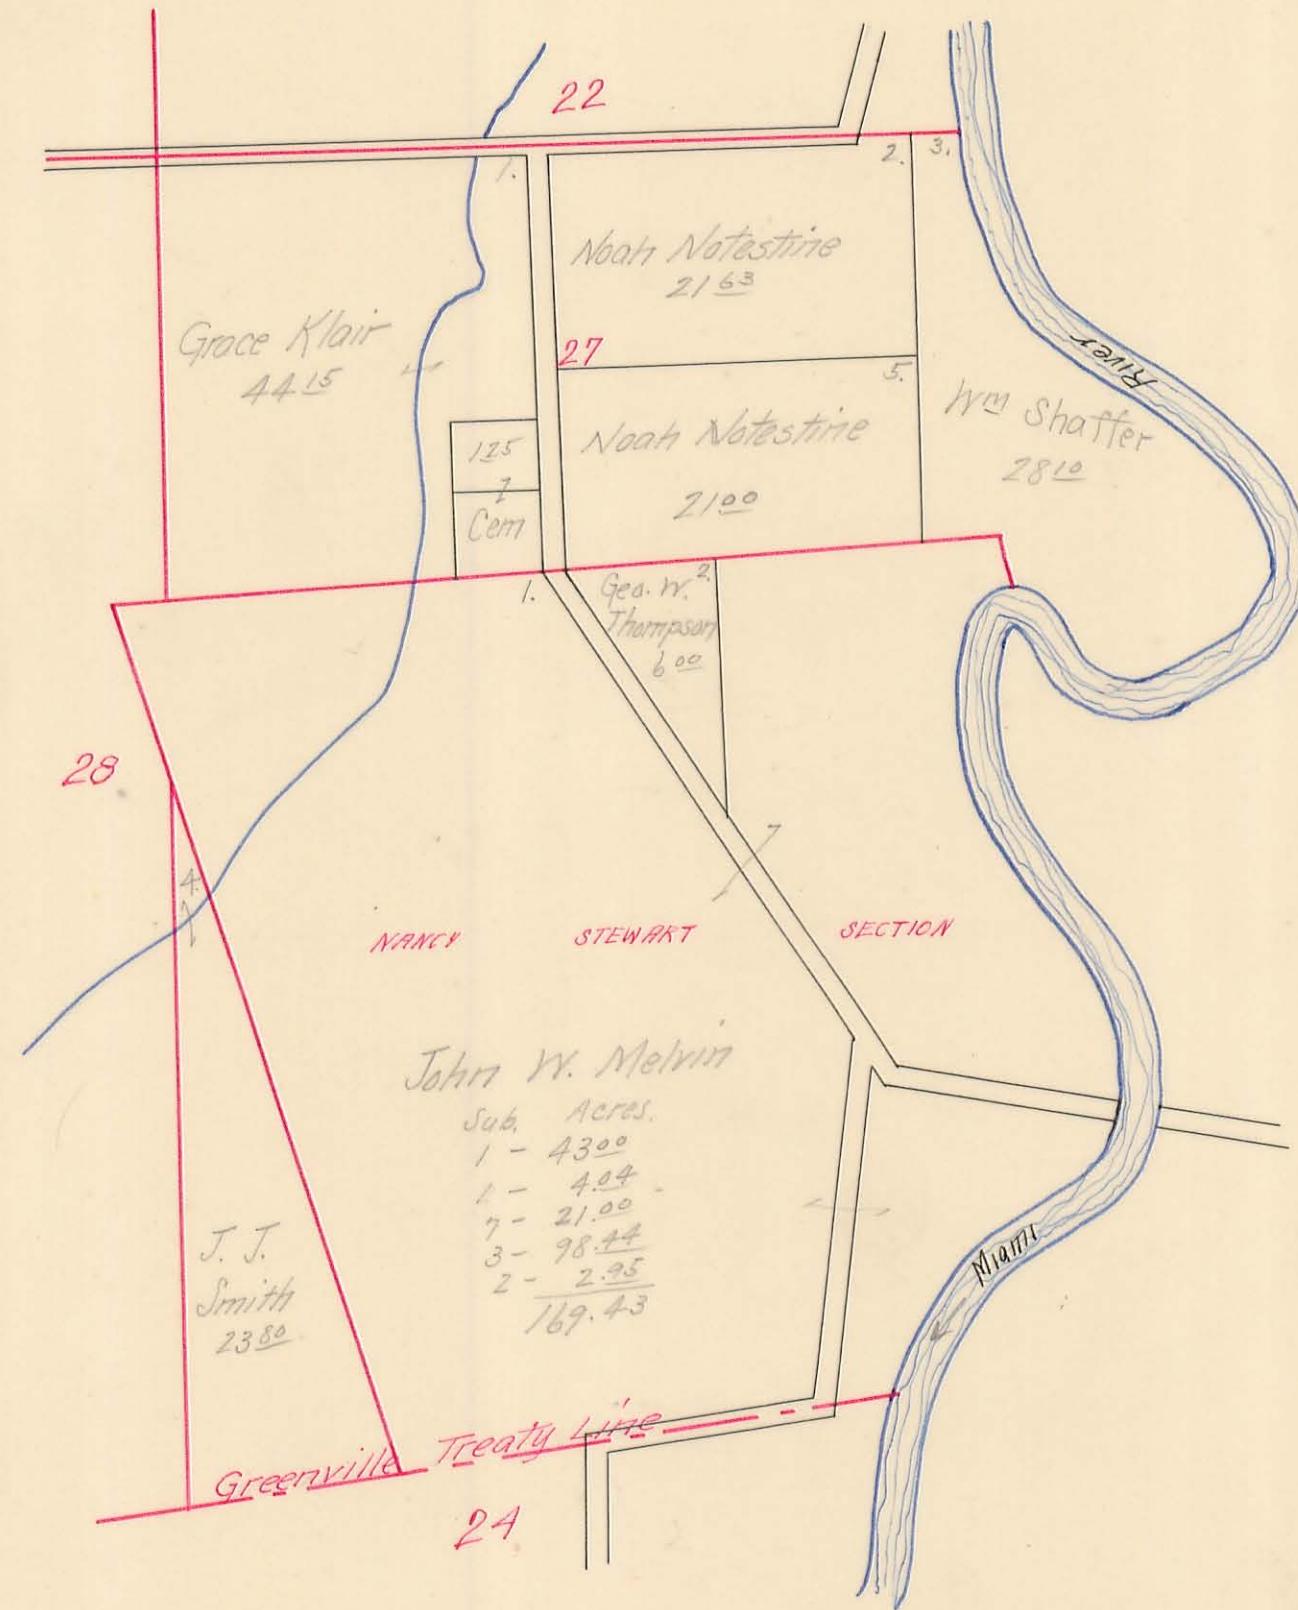

BLOOMFIELD TOWNSHIP, 1914

Plat of Section 28 Town 7 Range 8


Scale: 10 Chains to the Inch.

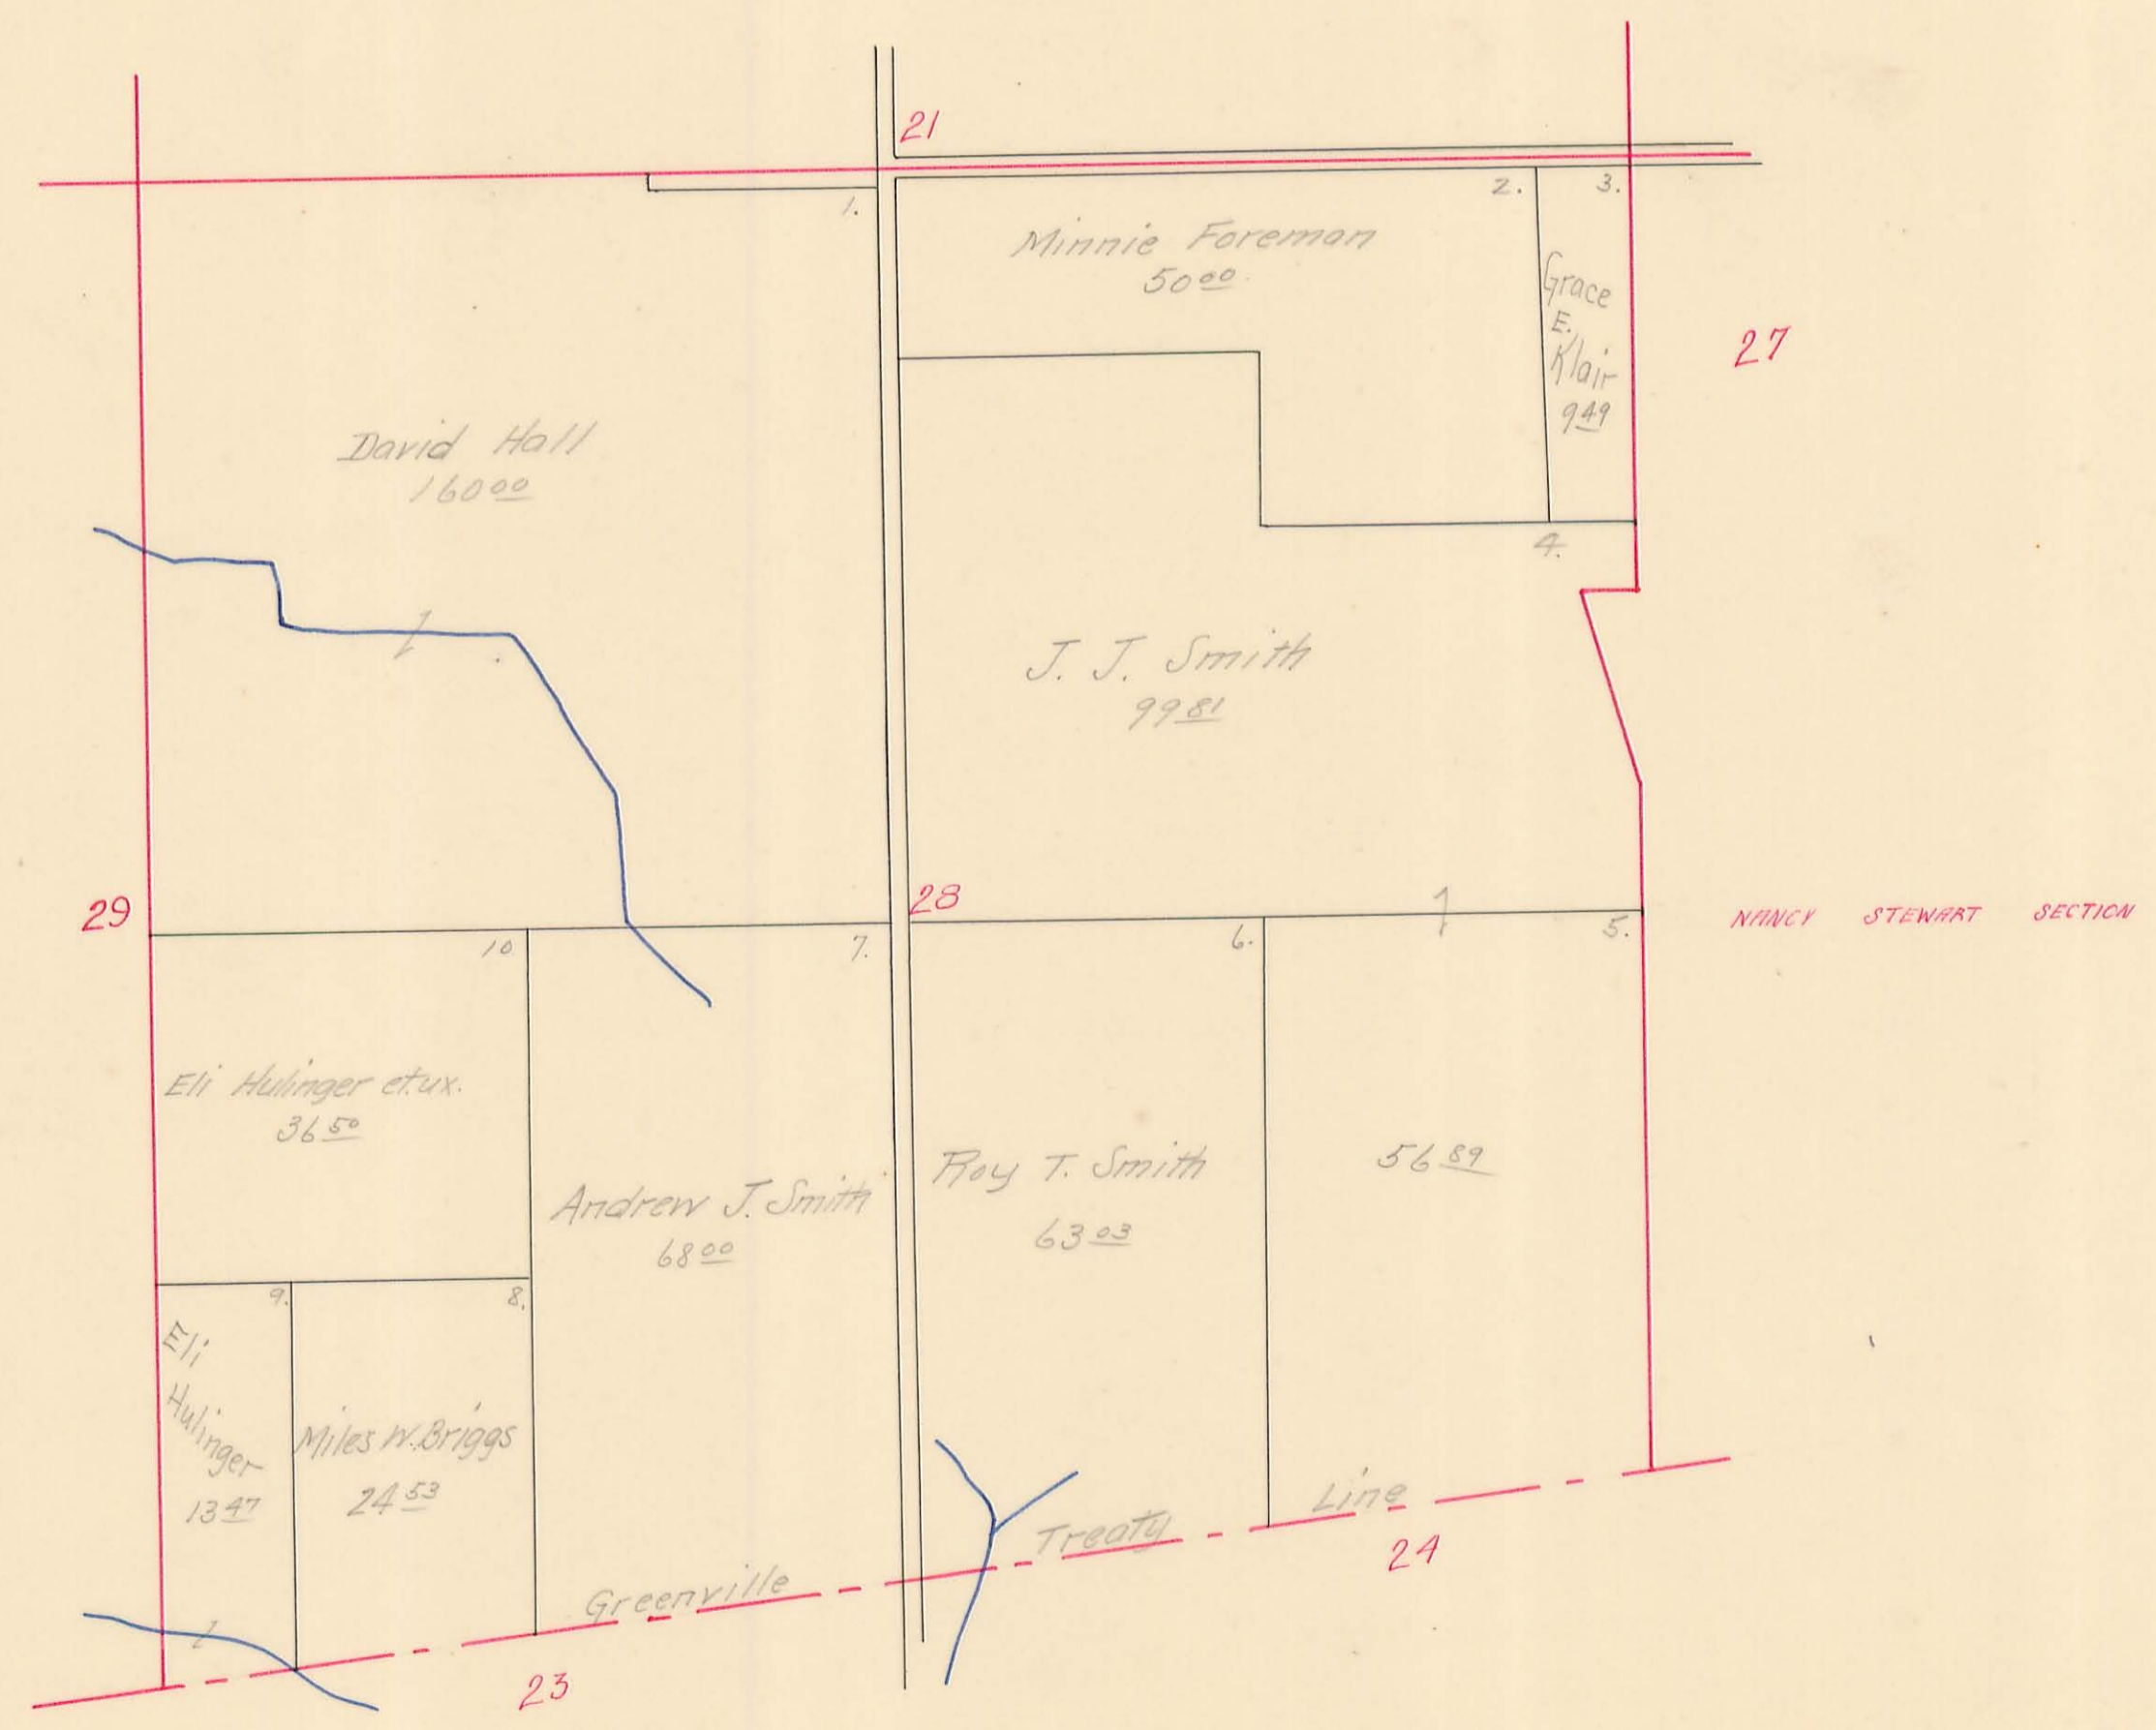

BLOOMFIELD TOWNSHIP, 1914

Plat of Section 29 Town 7 Range 8


Scale: 10 Chains to the Inch.

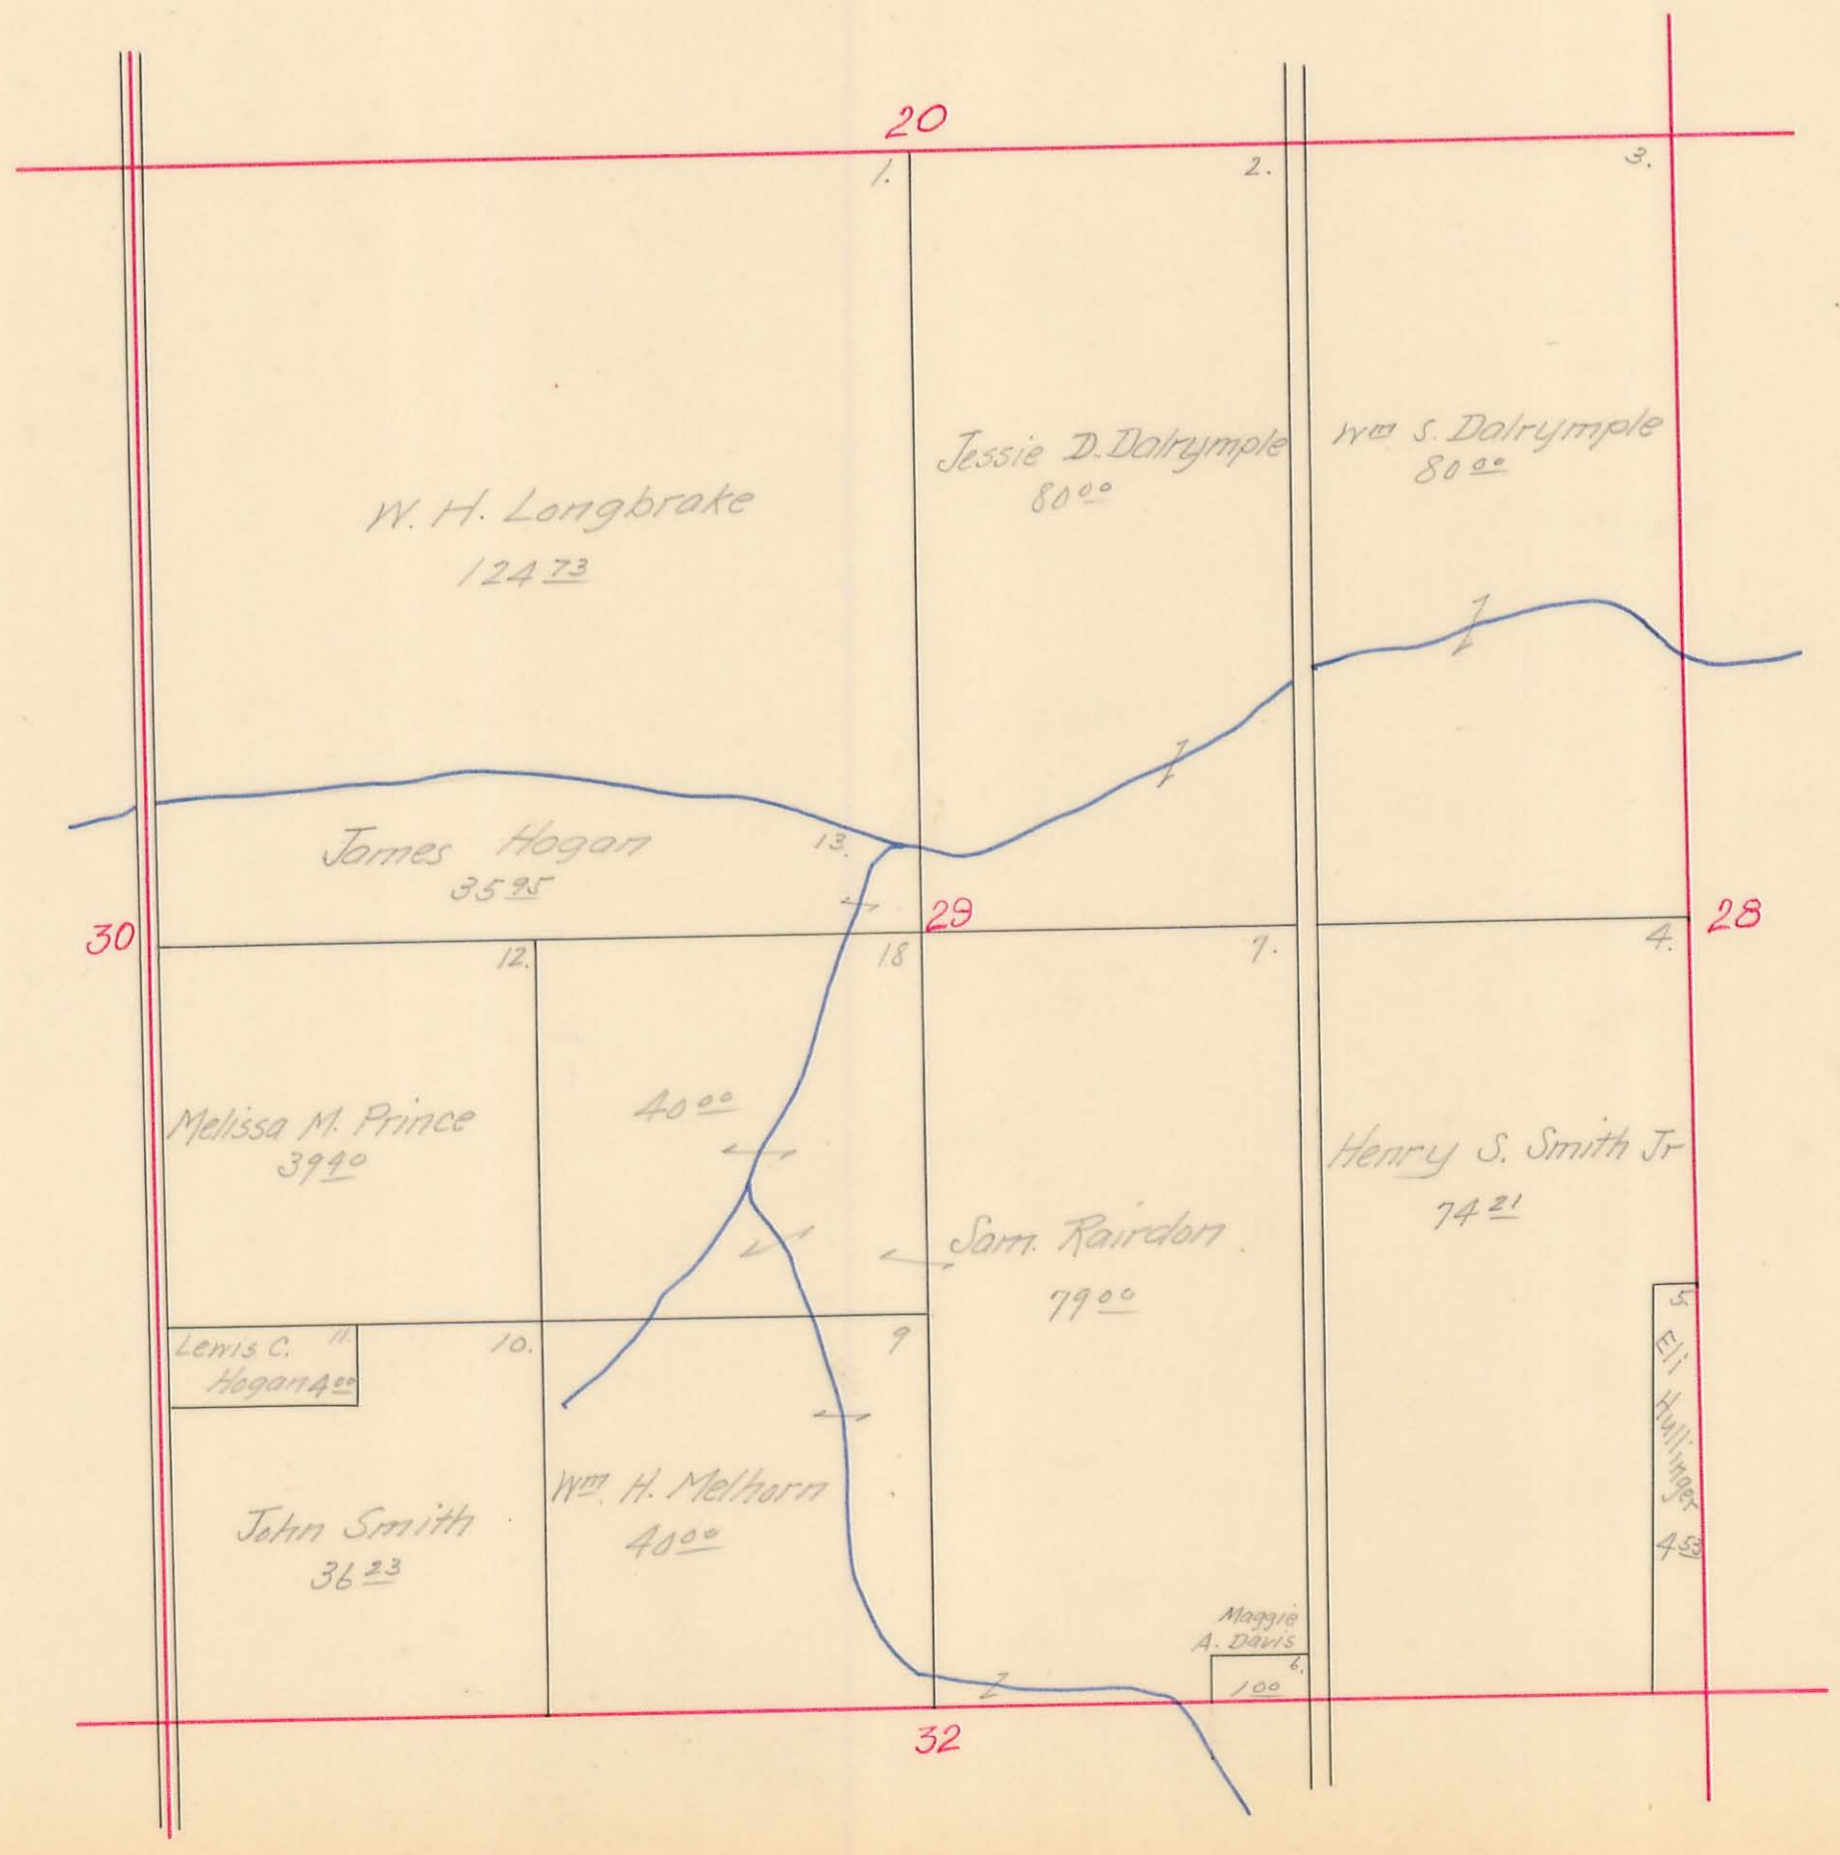

BLOOMFIELD TOWNSHIP, 1914

Plat of Section $\frac{30}{25}$ Town 7 Range $\frac{8}{7}$


Scale: 10 Chains to the Inch.

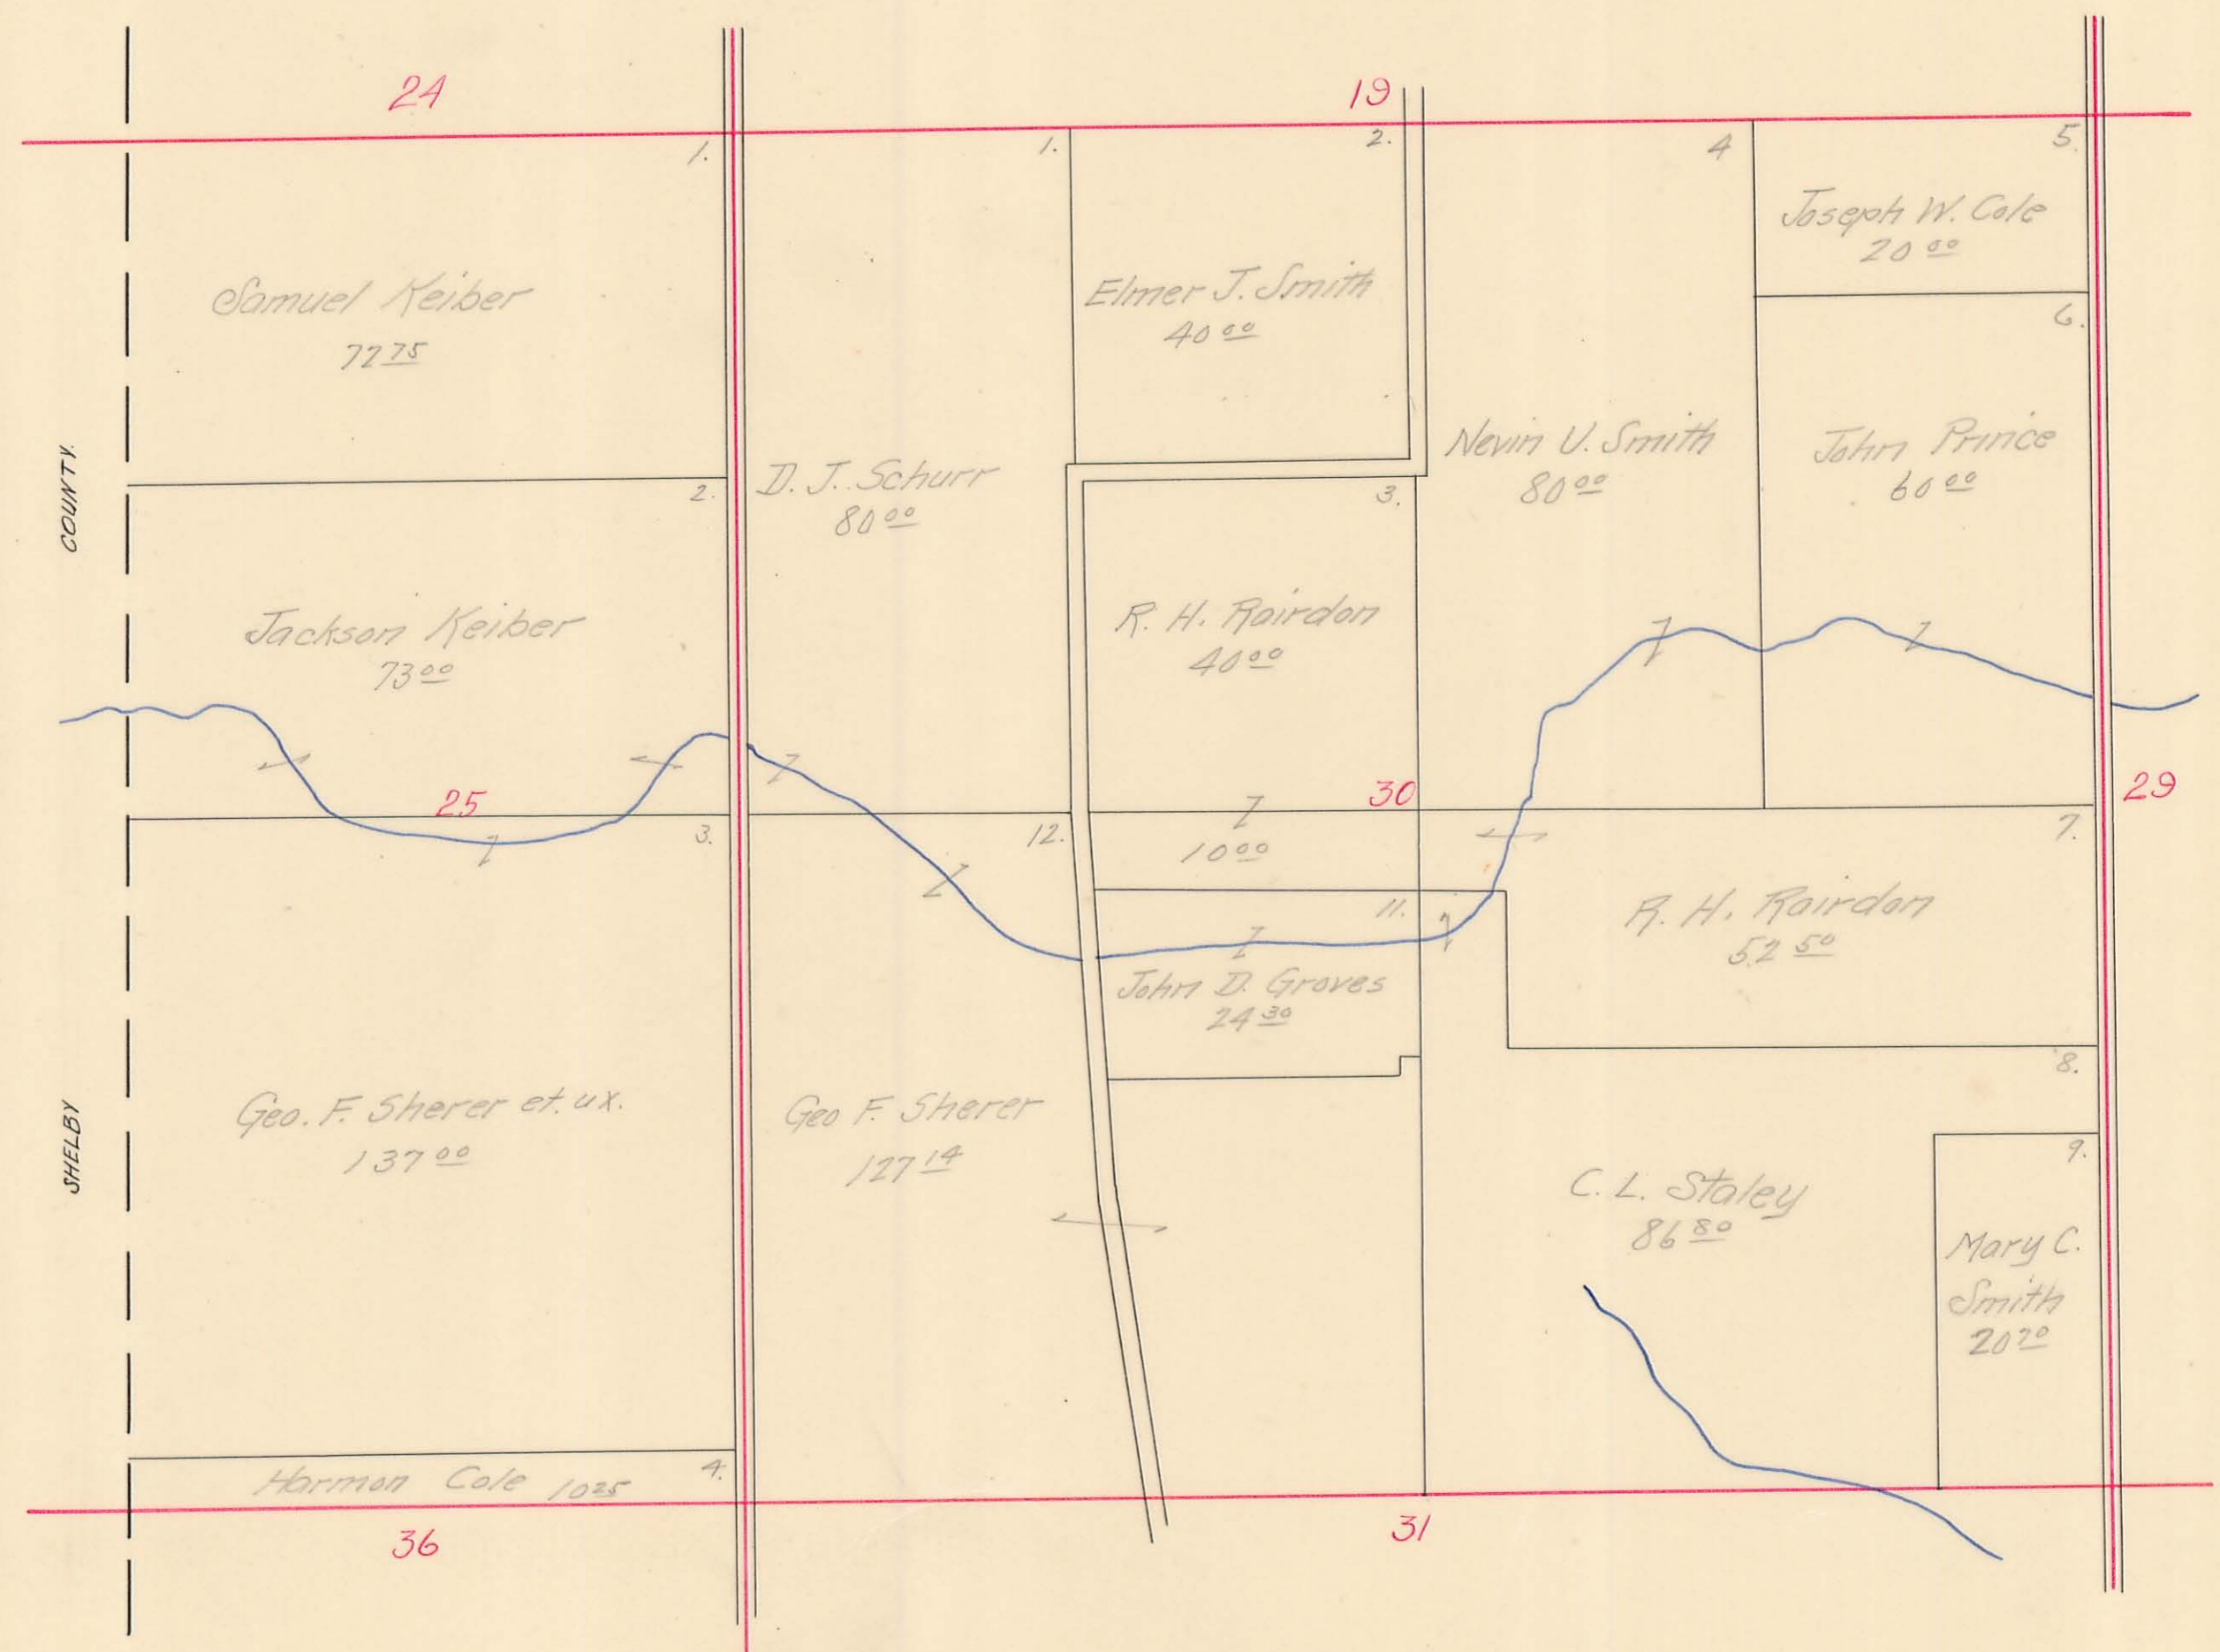

BLOOMFIELD TOWNSHIP, 1914

Plat of Section $\frac{31}{36}$ Town $\frac{7}{2}$ Range $\frac{8}{8}$


Scale: 10 Chains to the Inch.

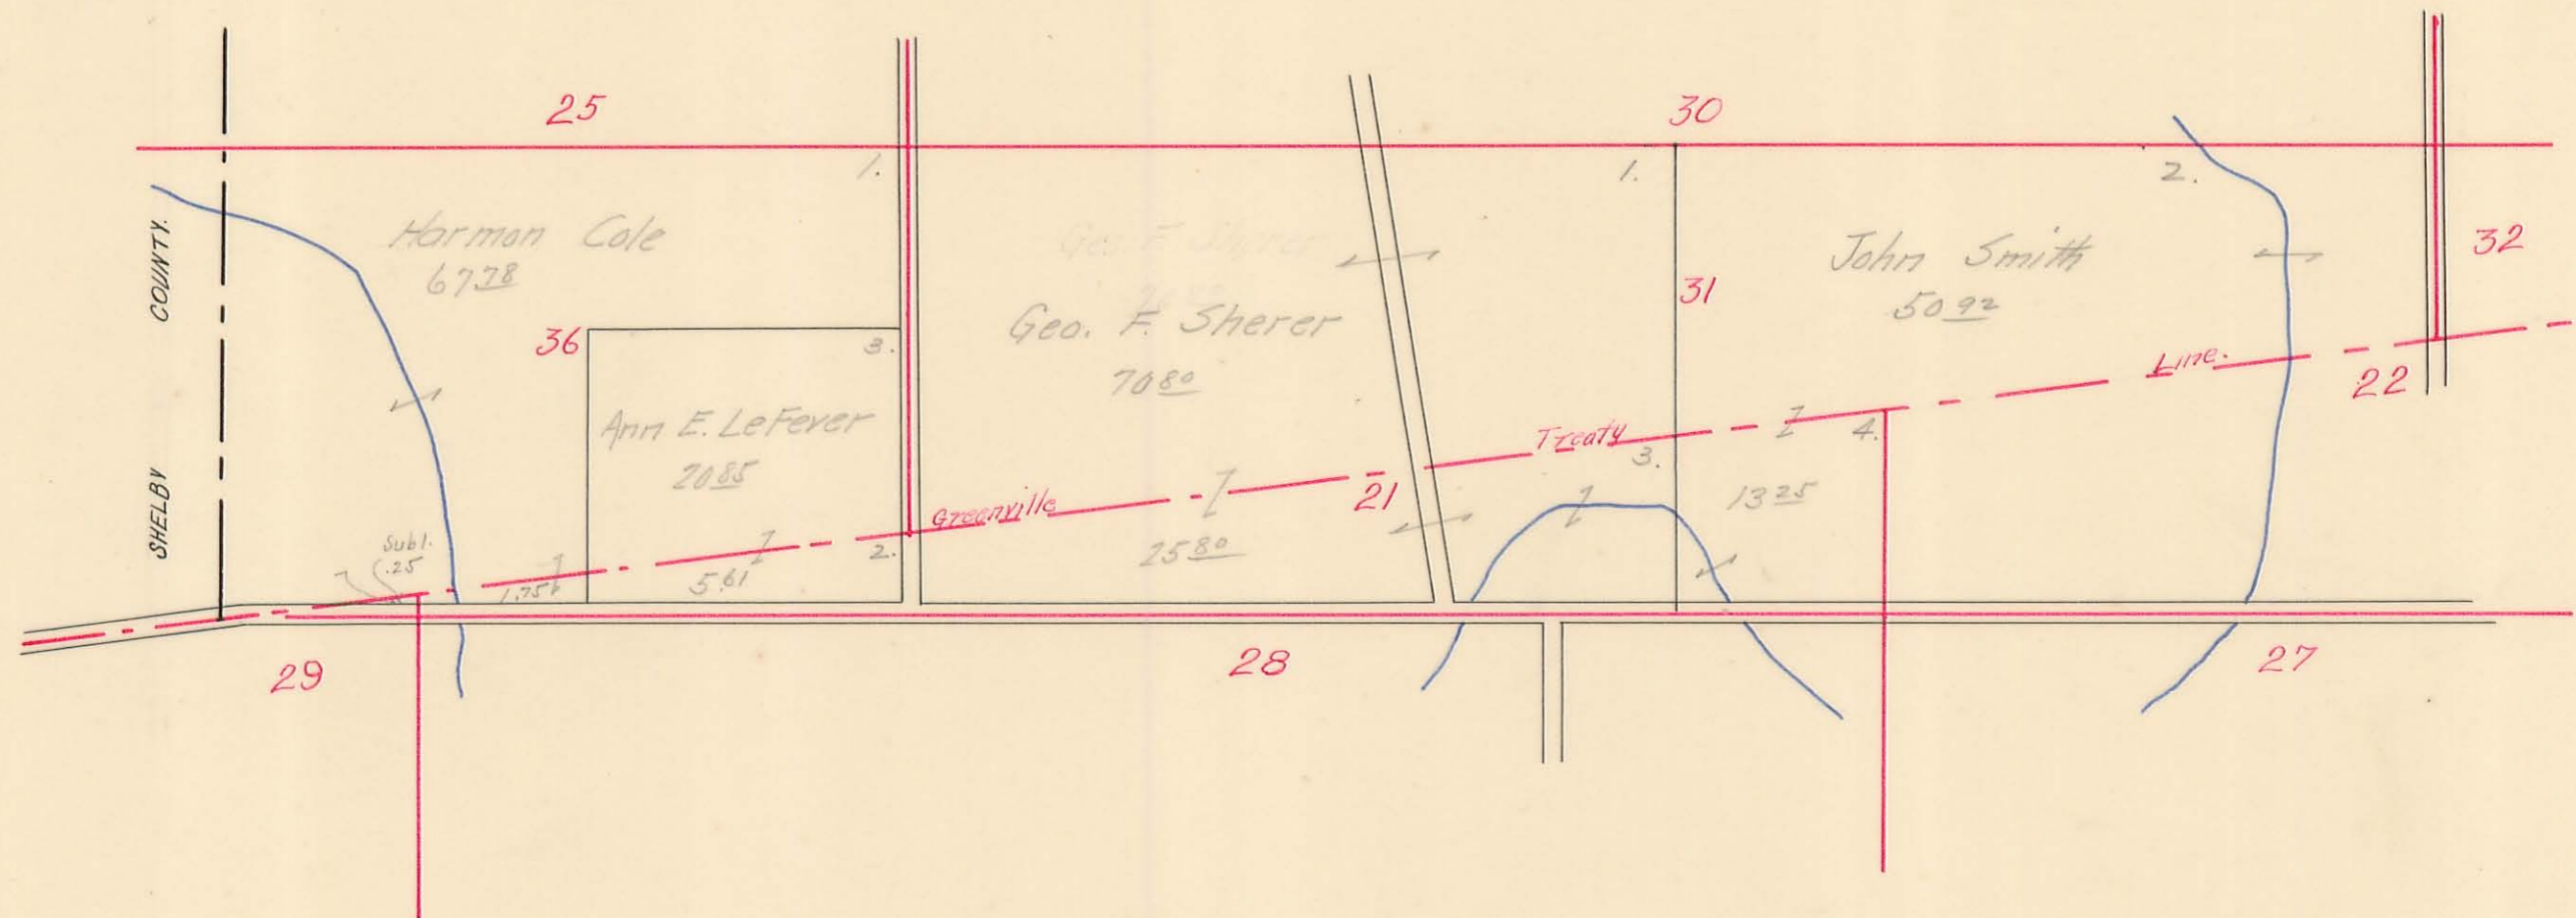

BLOOMFIELD TOWNSHIP, 1914

Plat of Section ³² 22 Town ⁷ 2 Range 8


Scale: 10 Chains to the Inch.

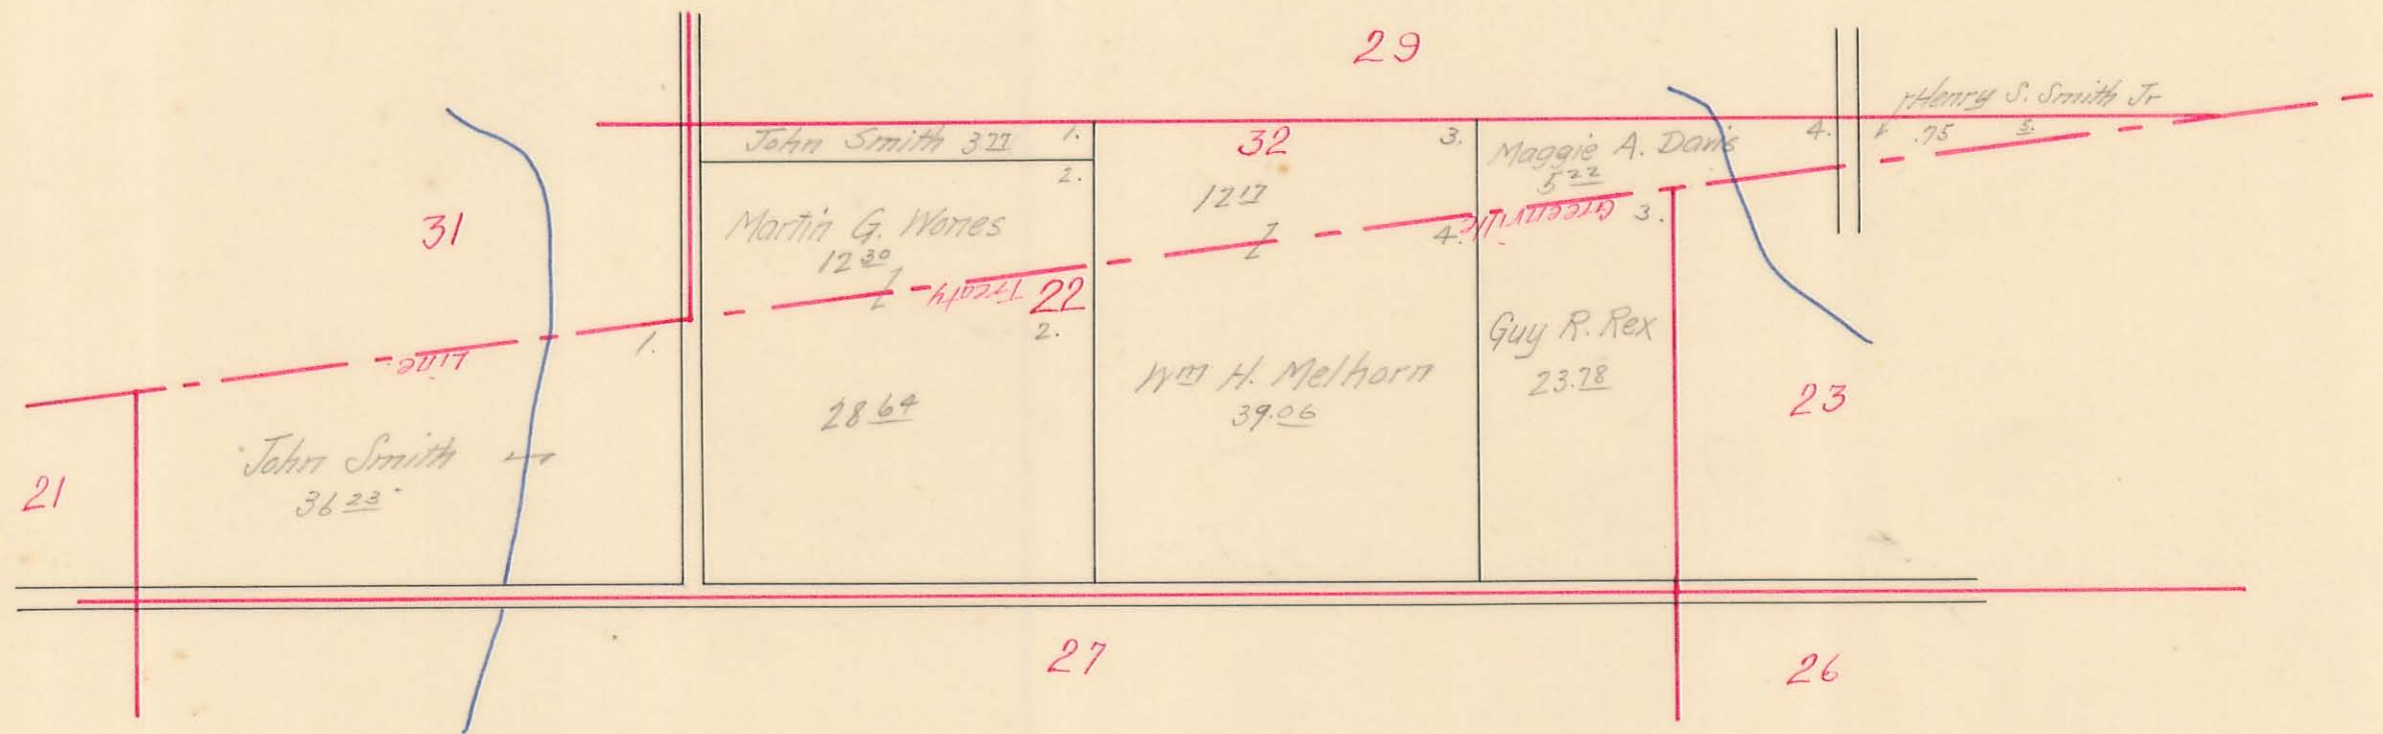

BLOOMFIELD TOWNSHIP, 1914

Plat of Section ²³24 Town 2 Range 8


Scale: 10 Chains to the Inch.

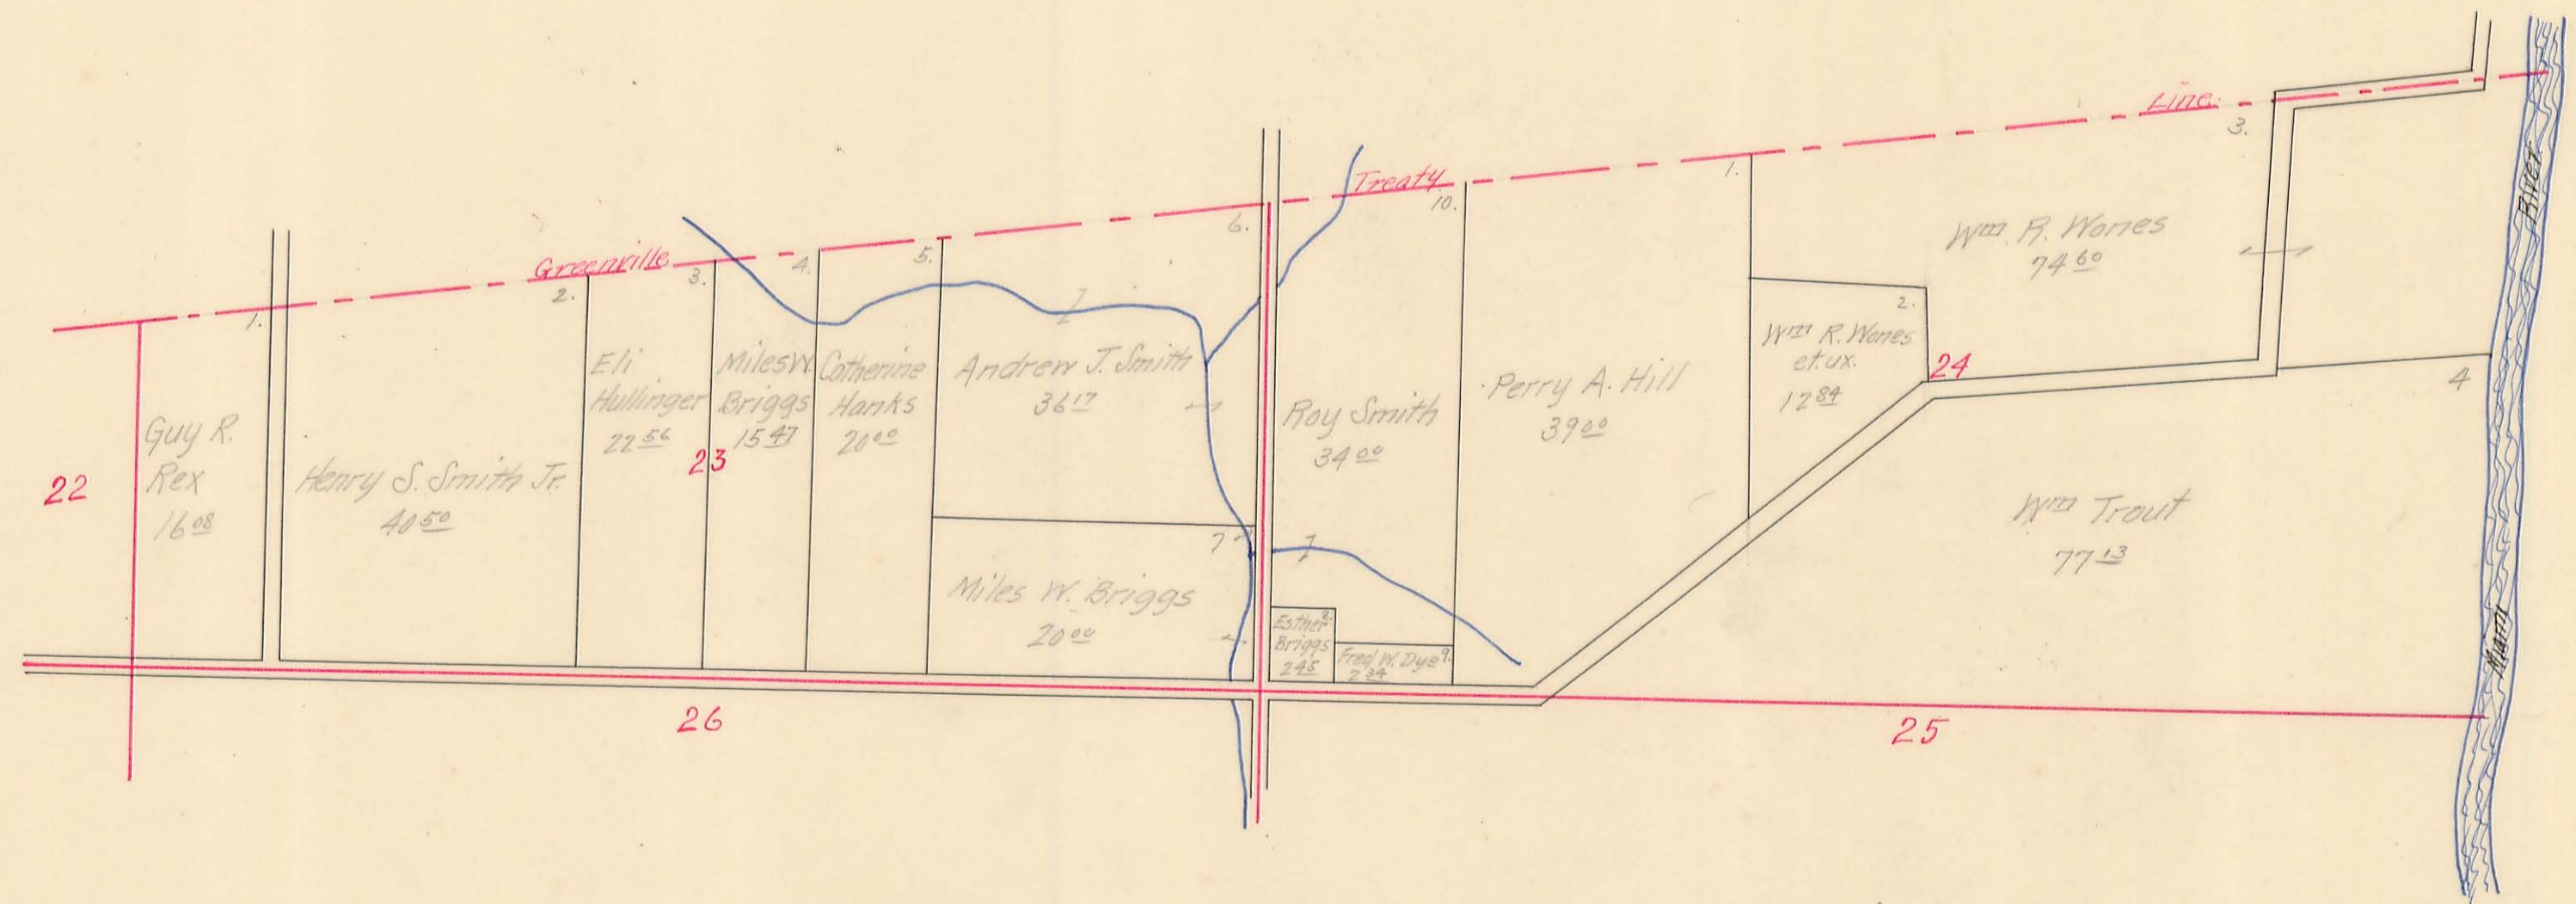

BLOOMFIELD TOWNSHIP, 1914

Plat of Section 25 Town 2 Range 8


Scale: 10 Chains to the Inch.

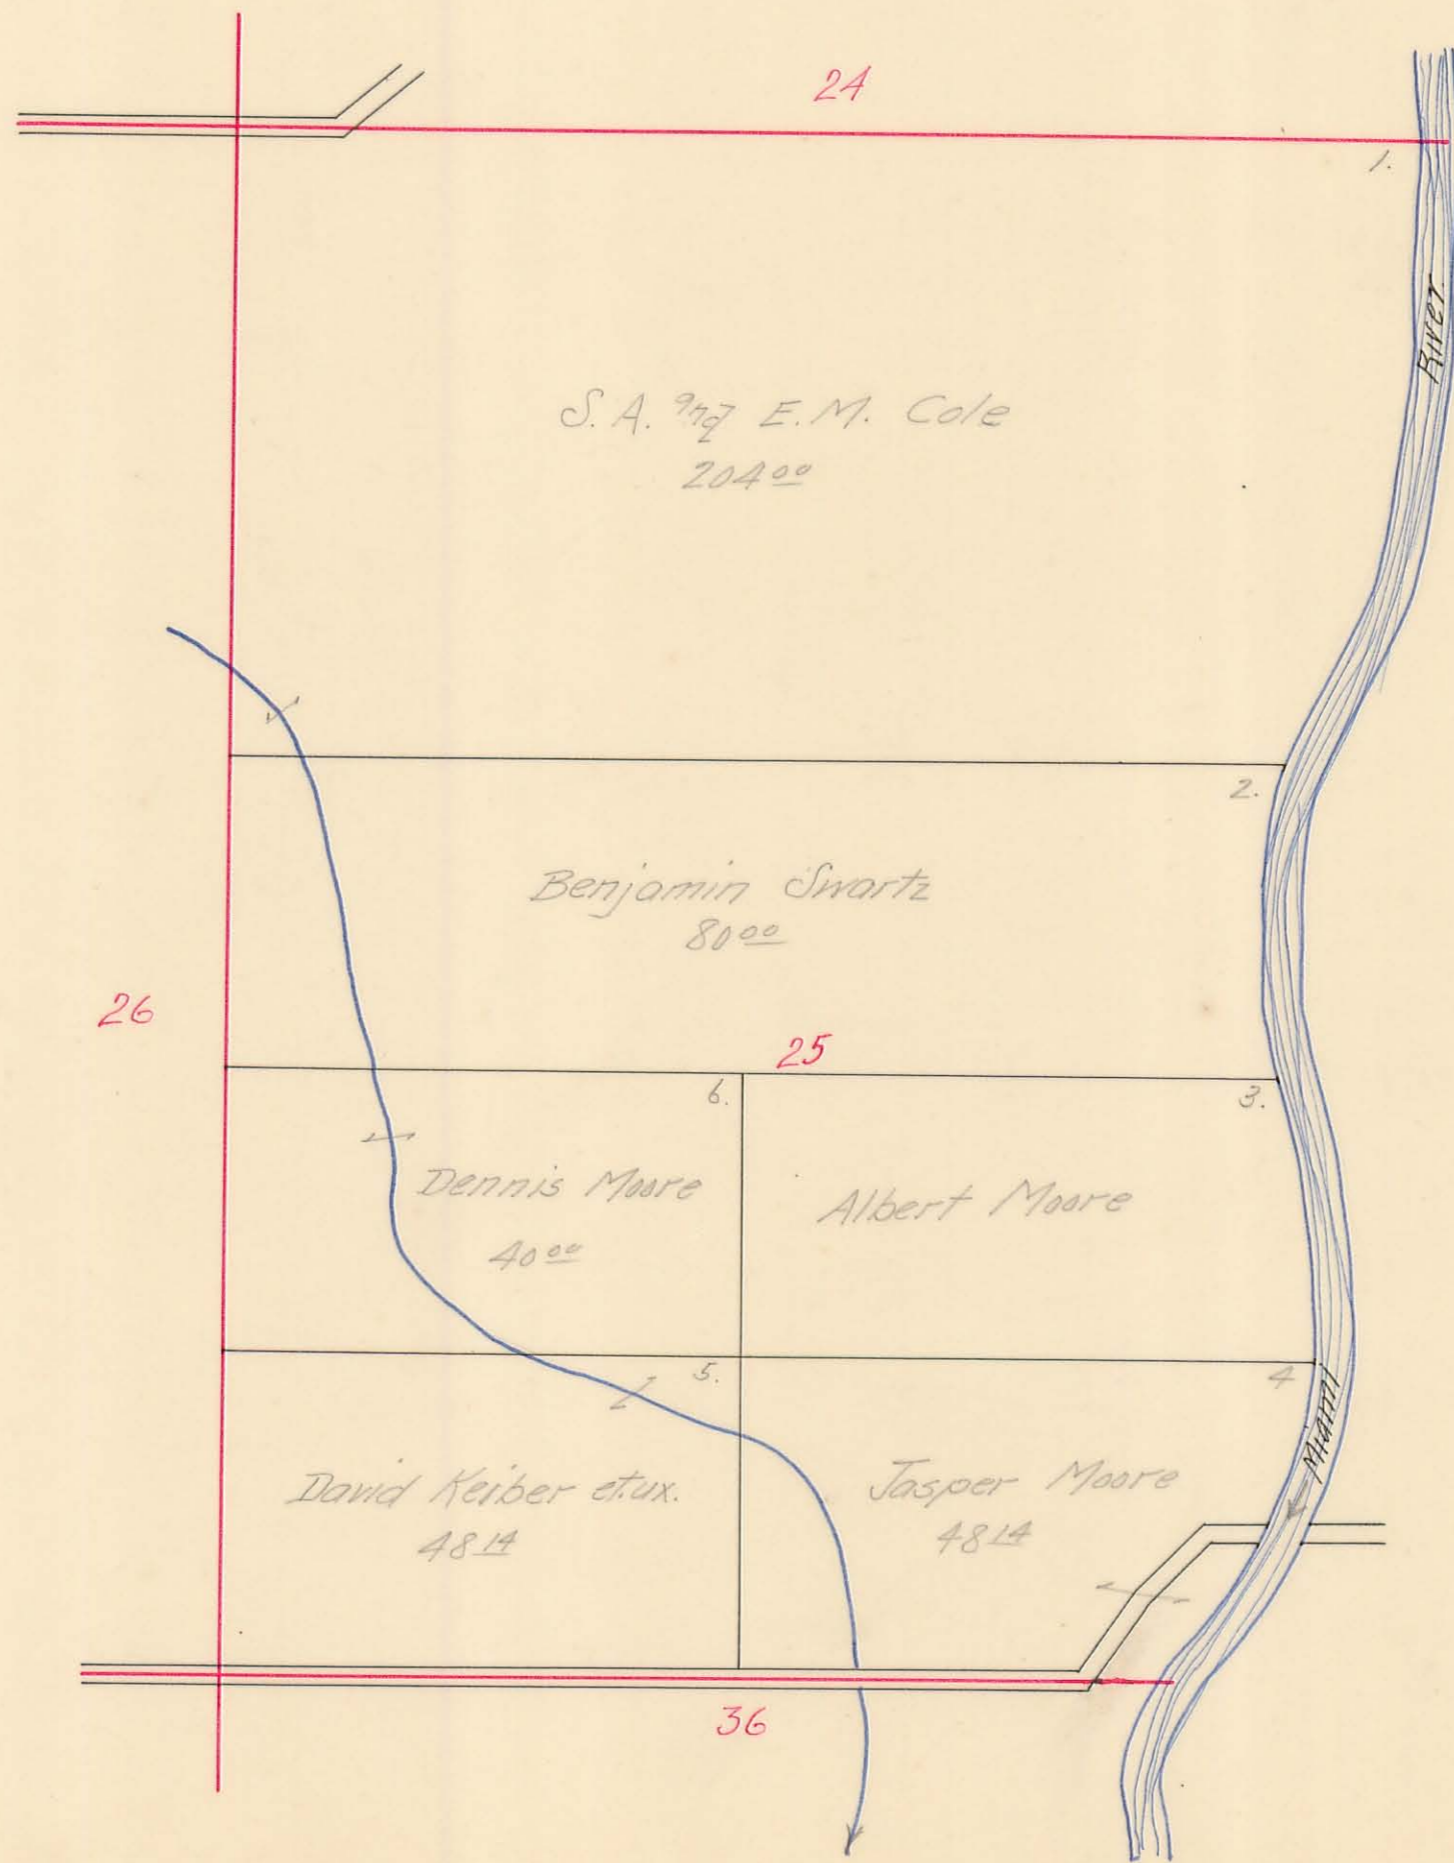

BLOOMFIELD TOWNSHIP, 1914

Plat of Section 26 Town 2 Range 8


Scale: 10 Chains to the Inch.

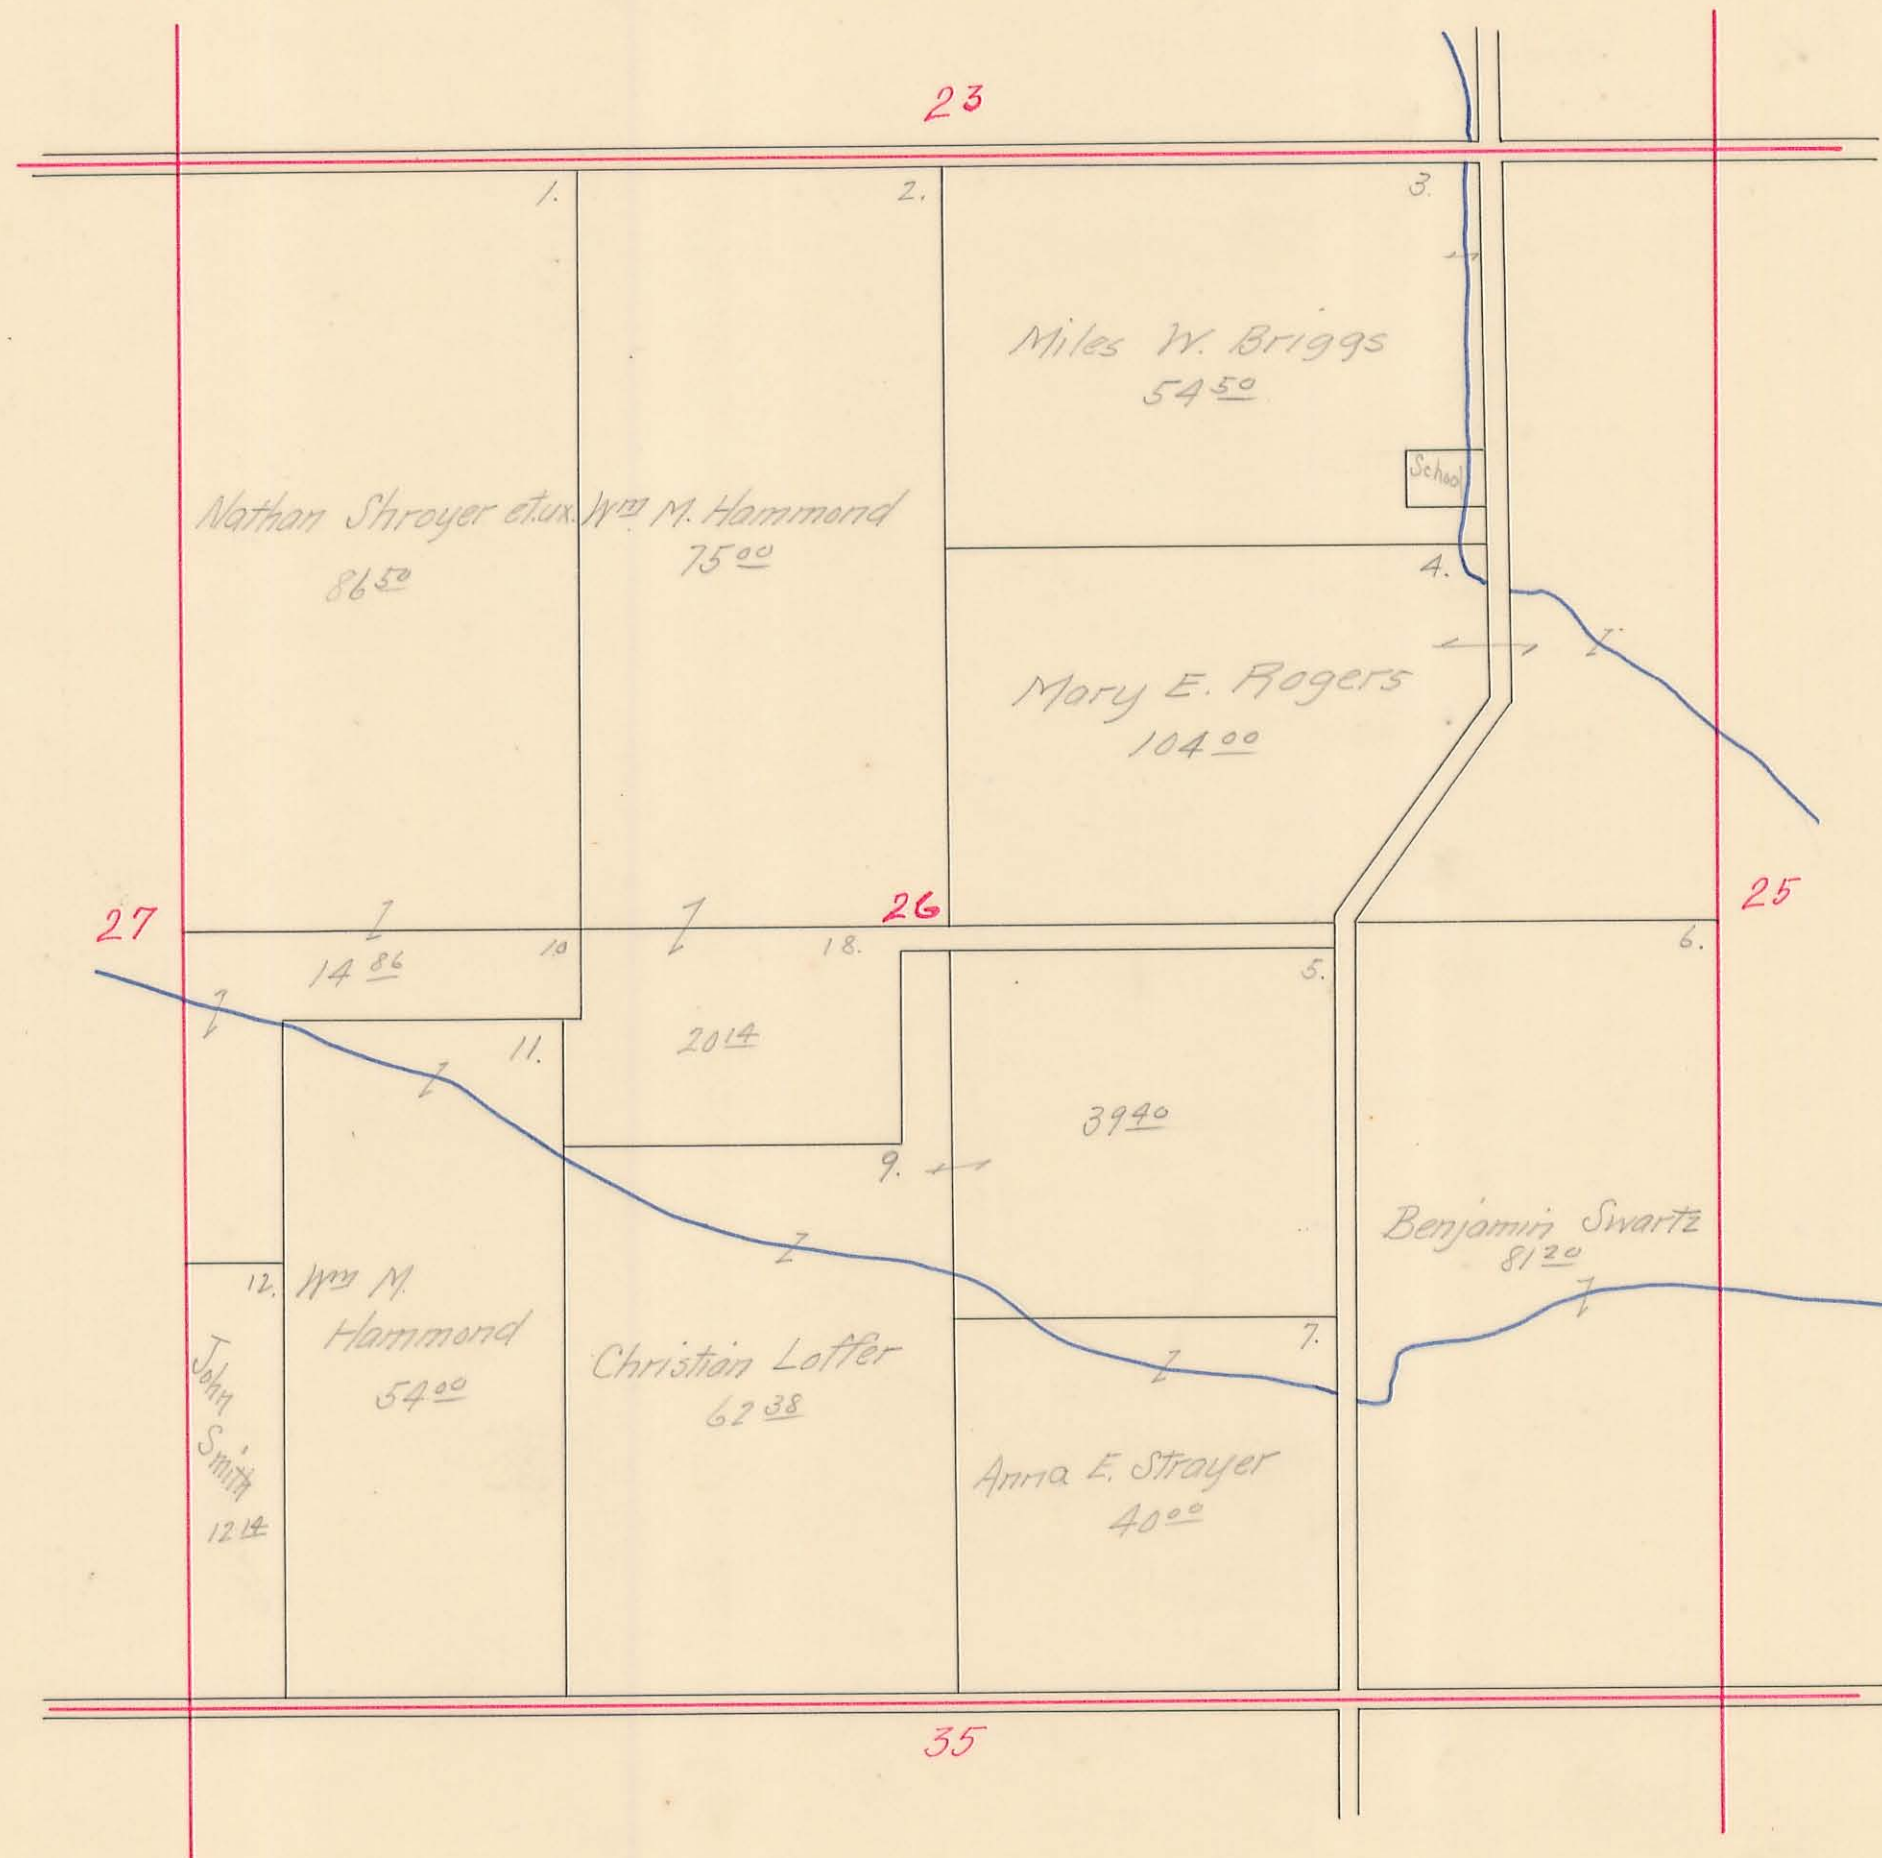

BLOOMFIELD TOWNSHIP, 1914

Plat of Section 27 Town 2 Range 8

Scale: 10 Chains to the Inch.

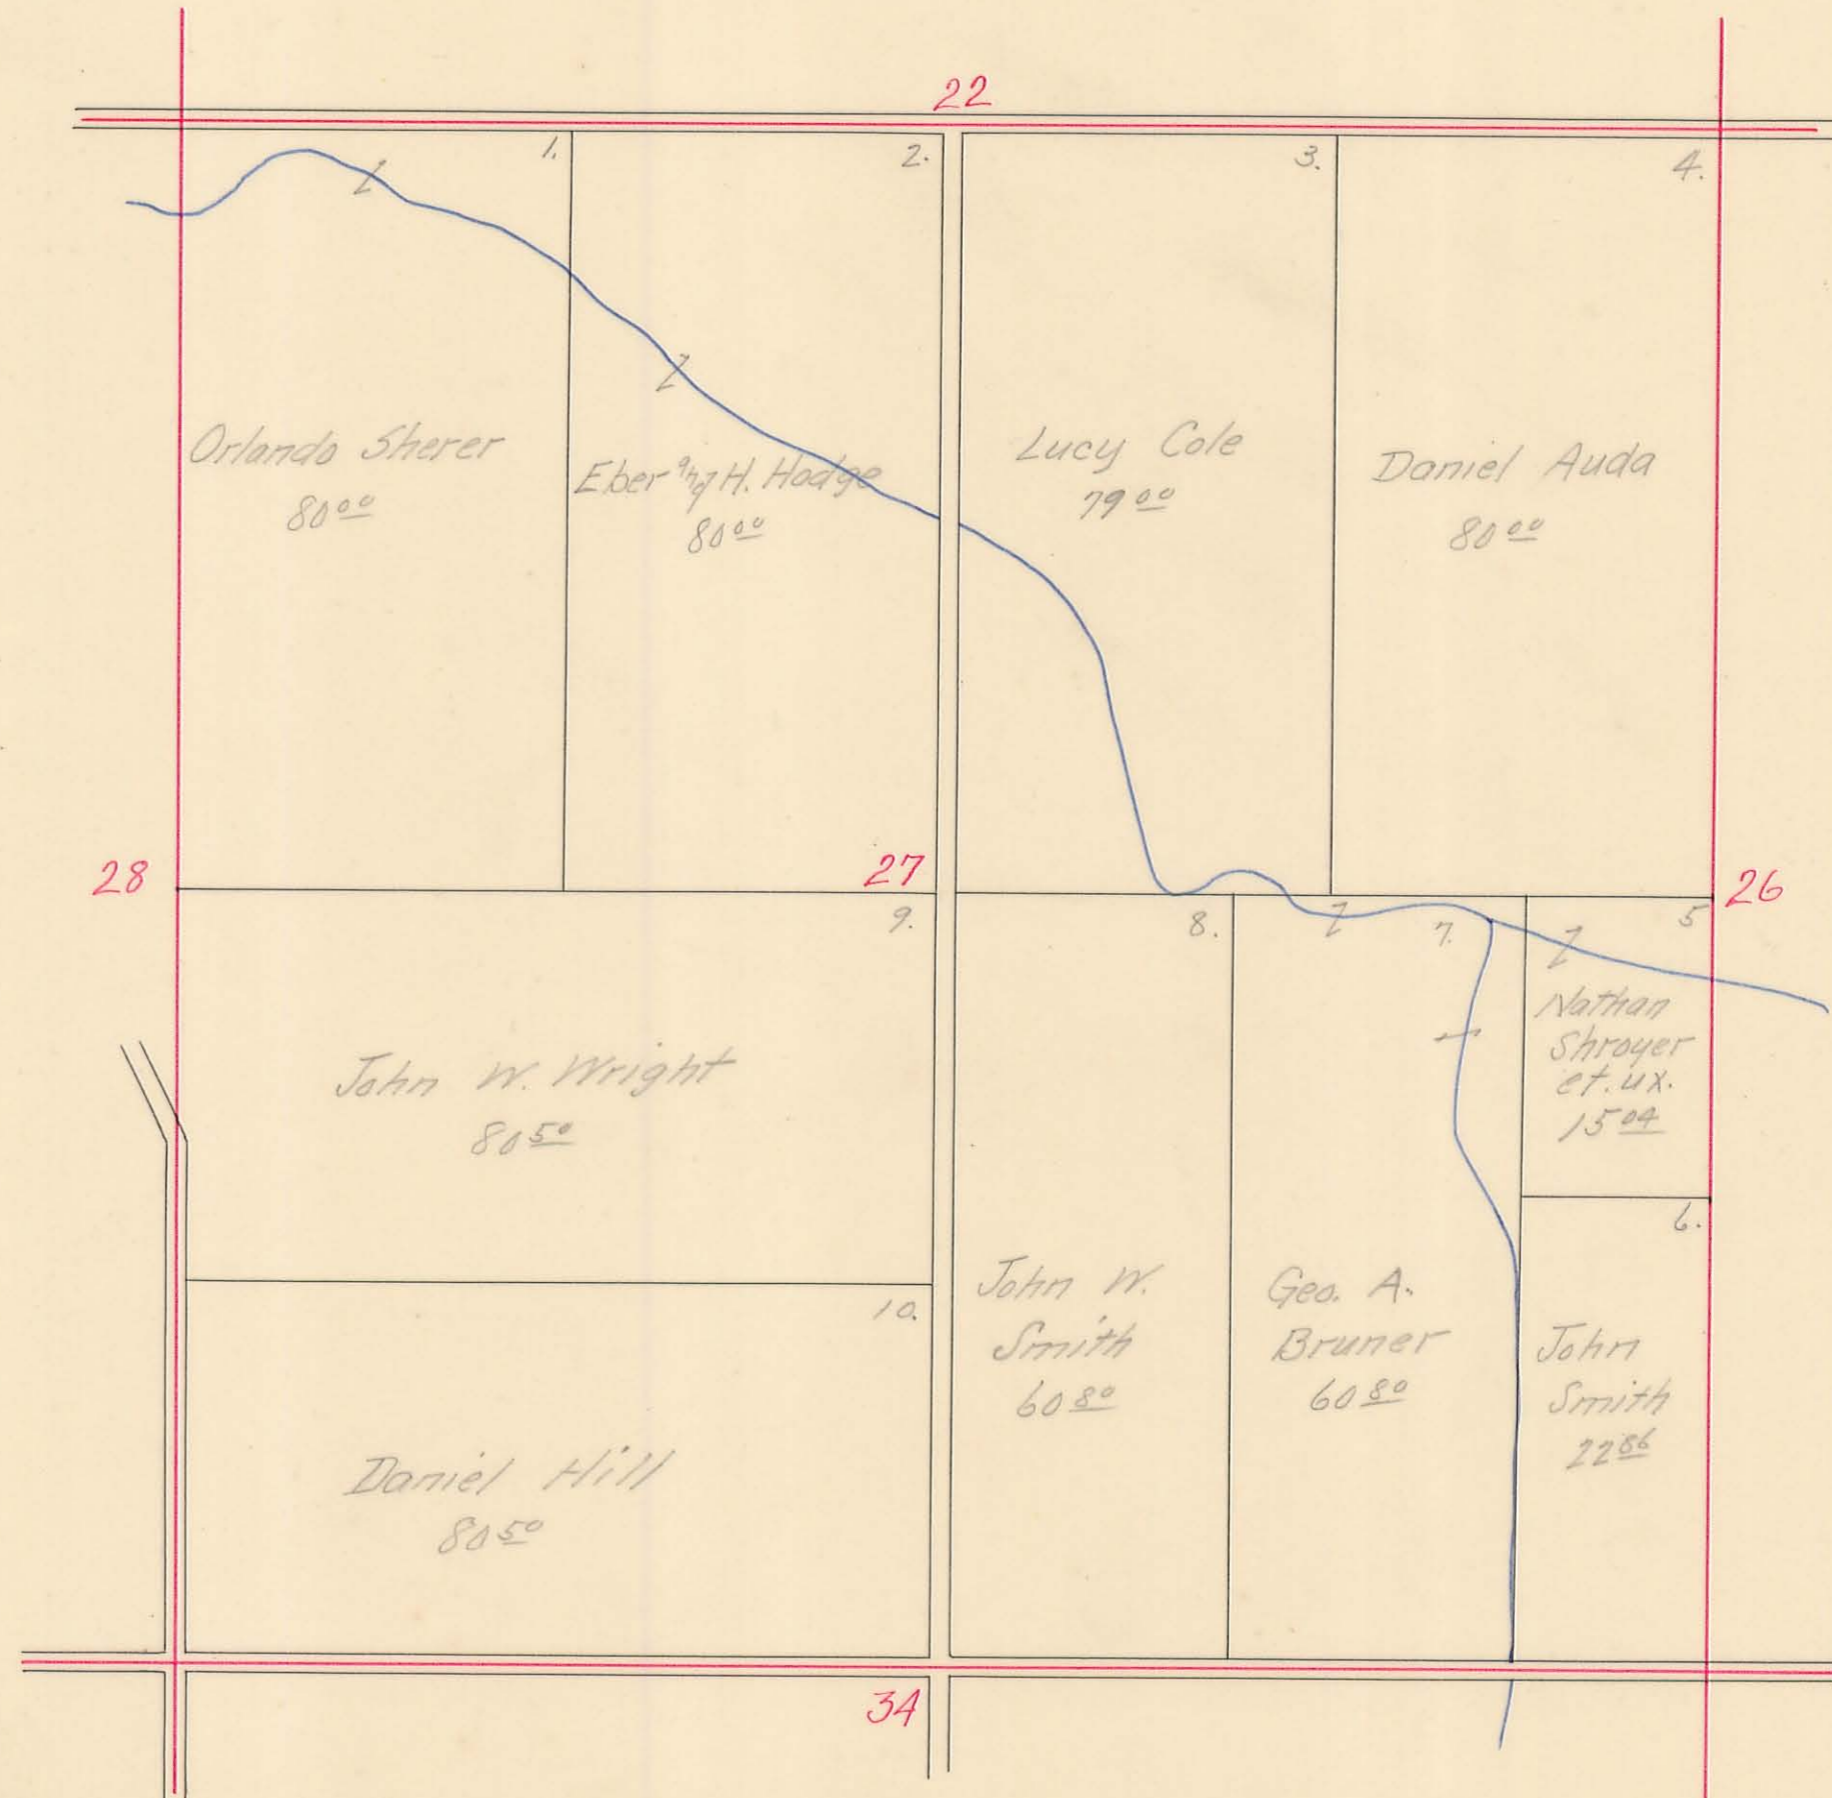


60.80
 60.80
 22.86
 15.04
 159.50

BLOOMFIELD TOWNSHIP, 1914

Plat of Section ²⁸/₂₉ Town 2 Range 8


Scale: 10 Chains to the Inch.

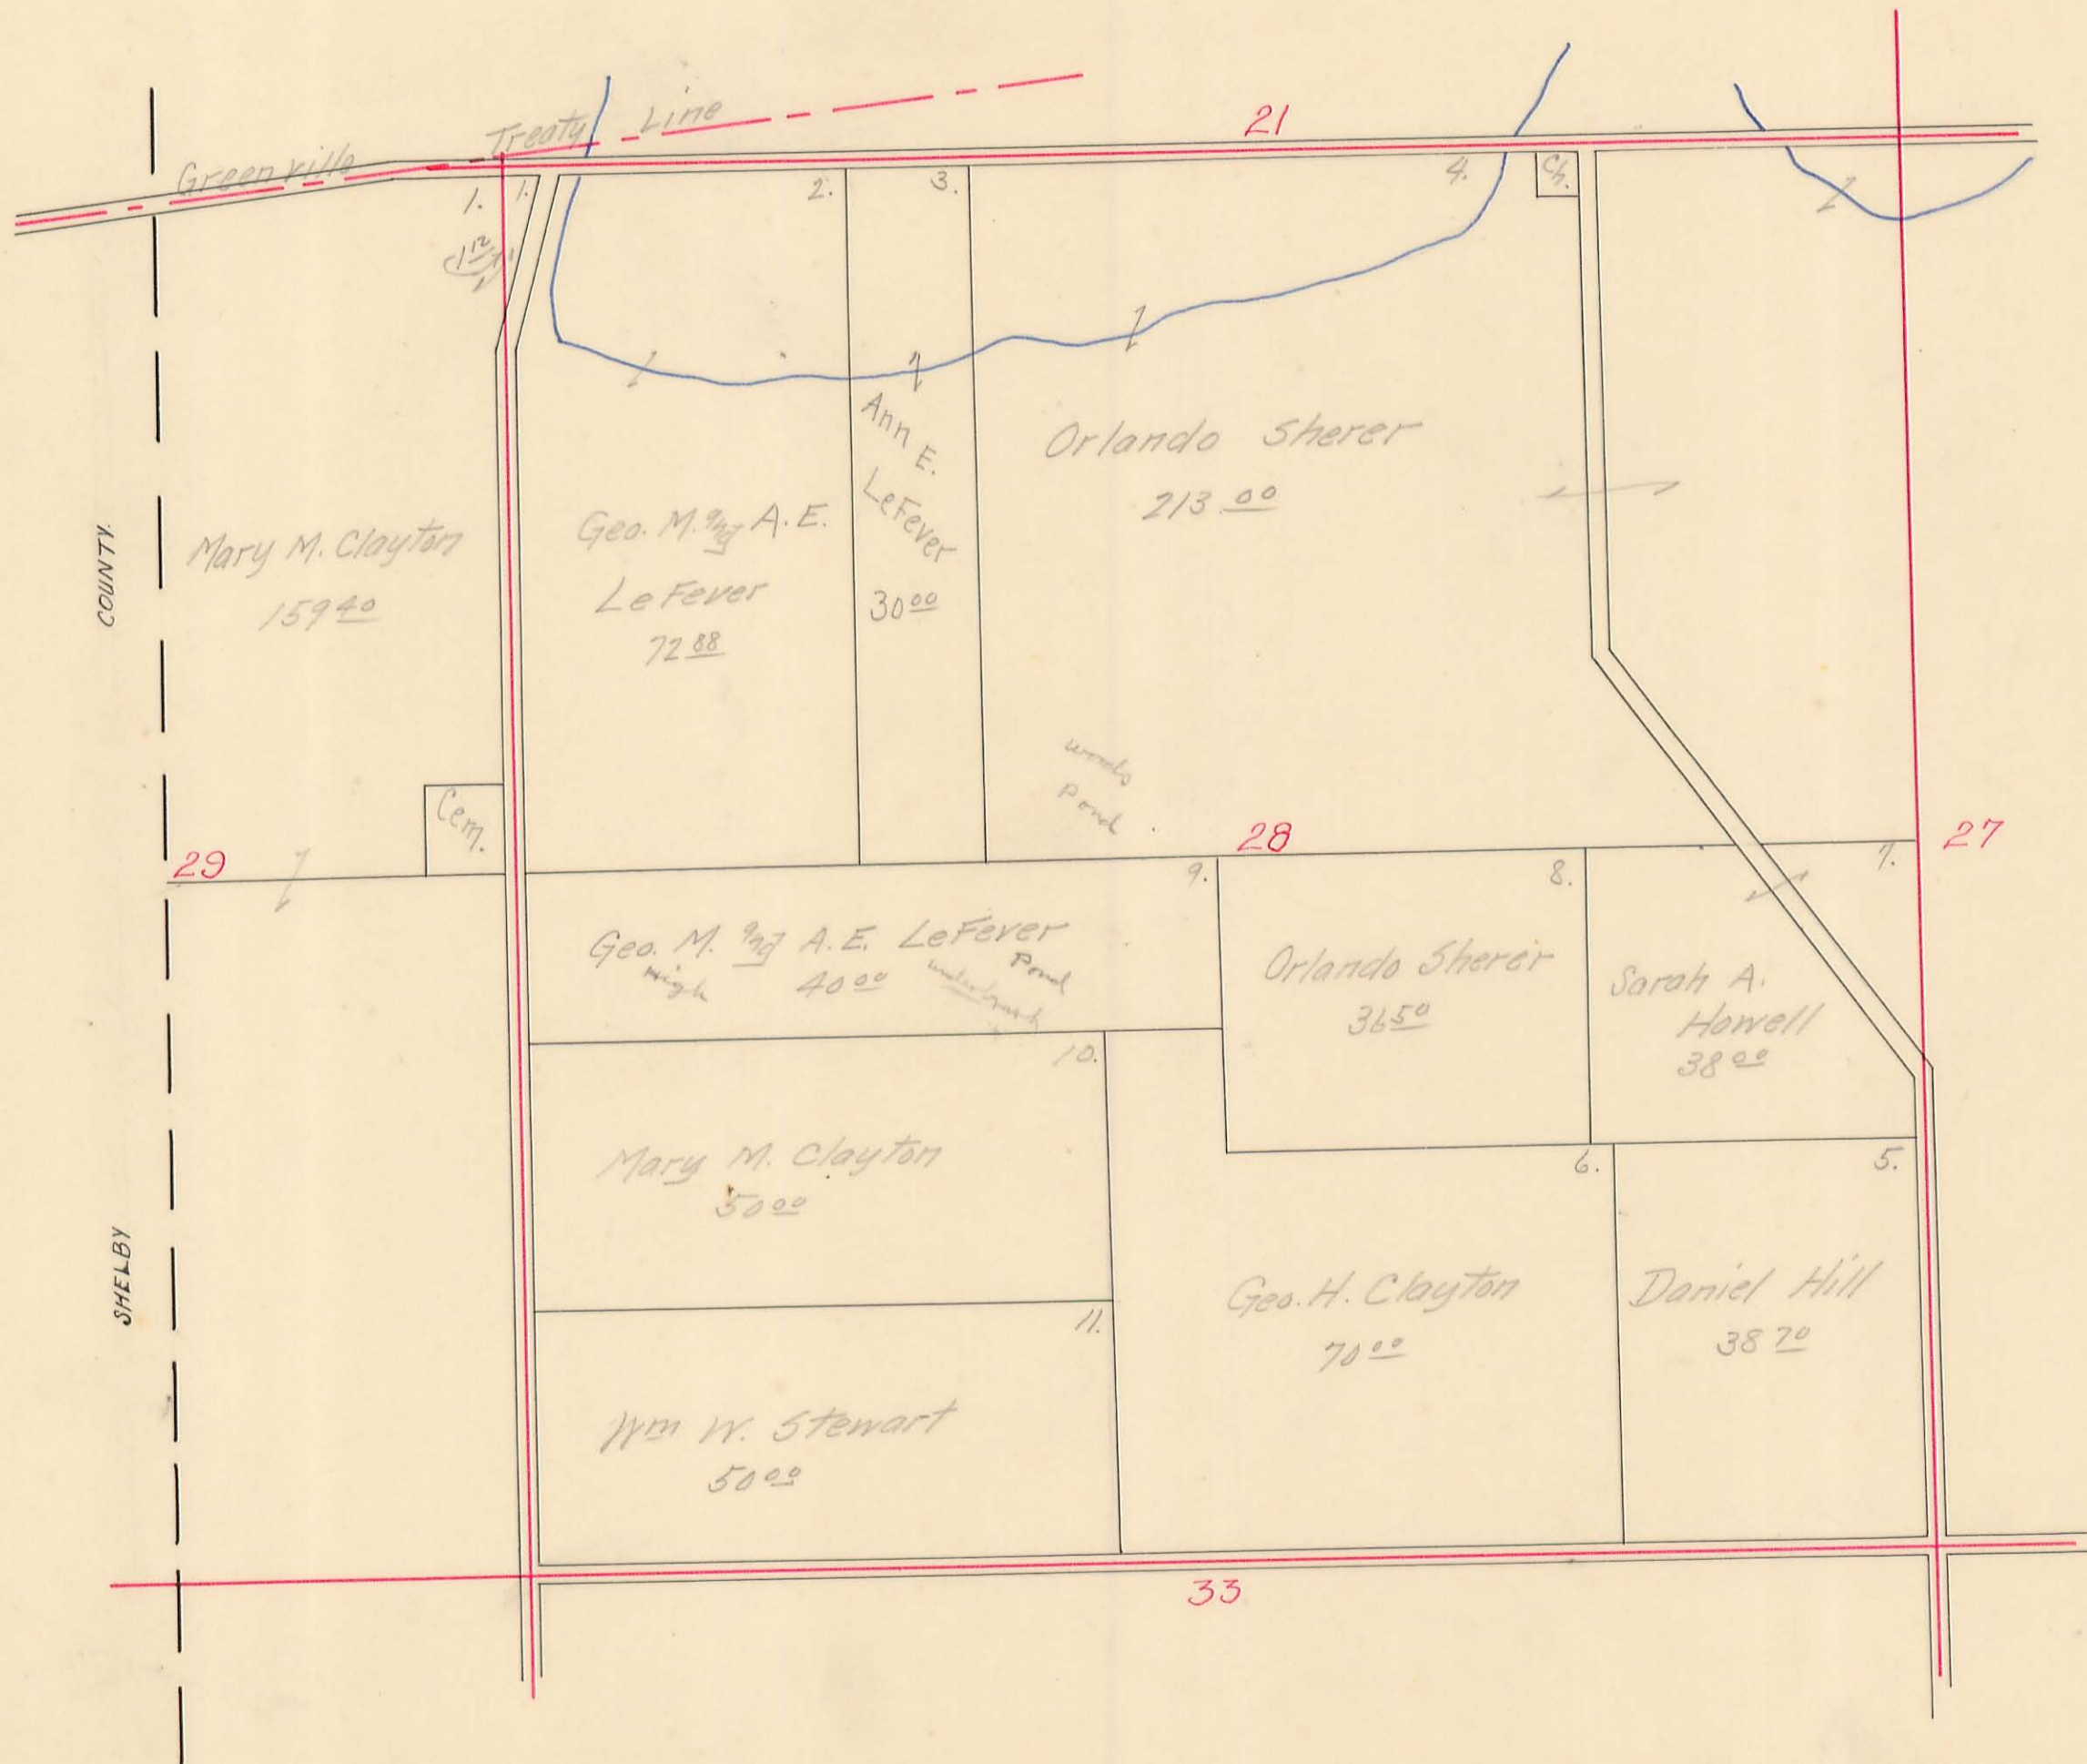

BLOOMFIELD TOWNSHIP, 1914

Plat of Section ³²/₃₃ Town 2 Range 8


Scale: 10 Chains to the Inch.

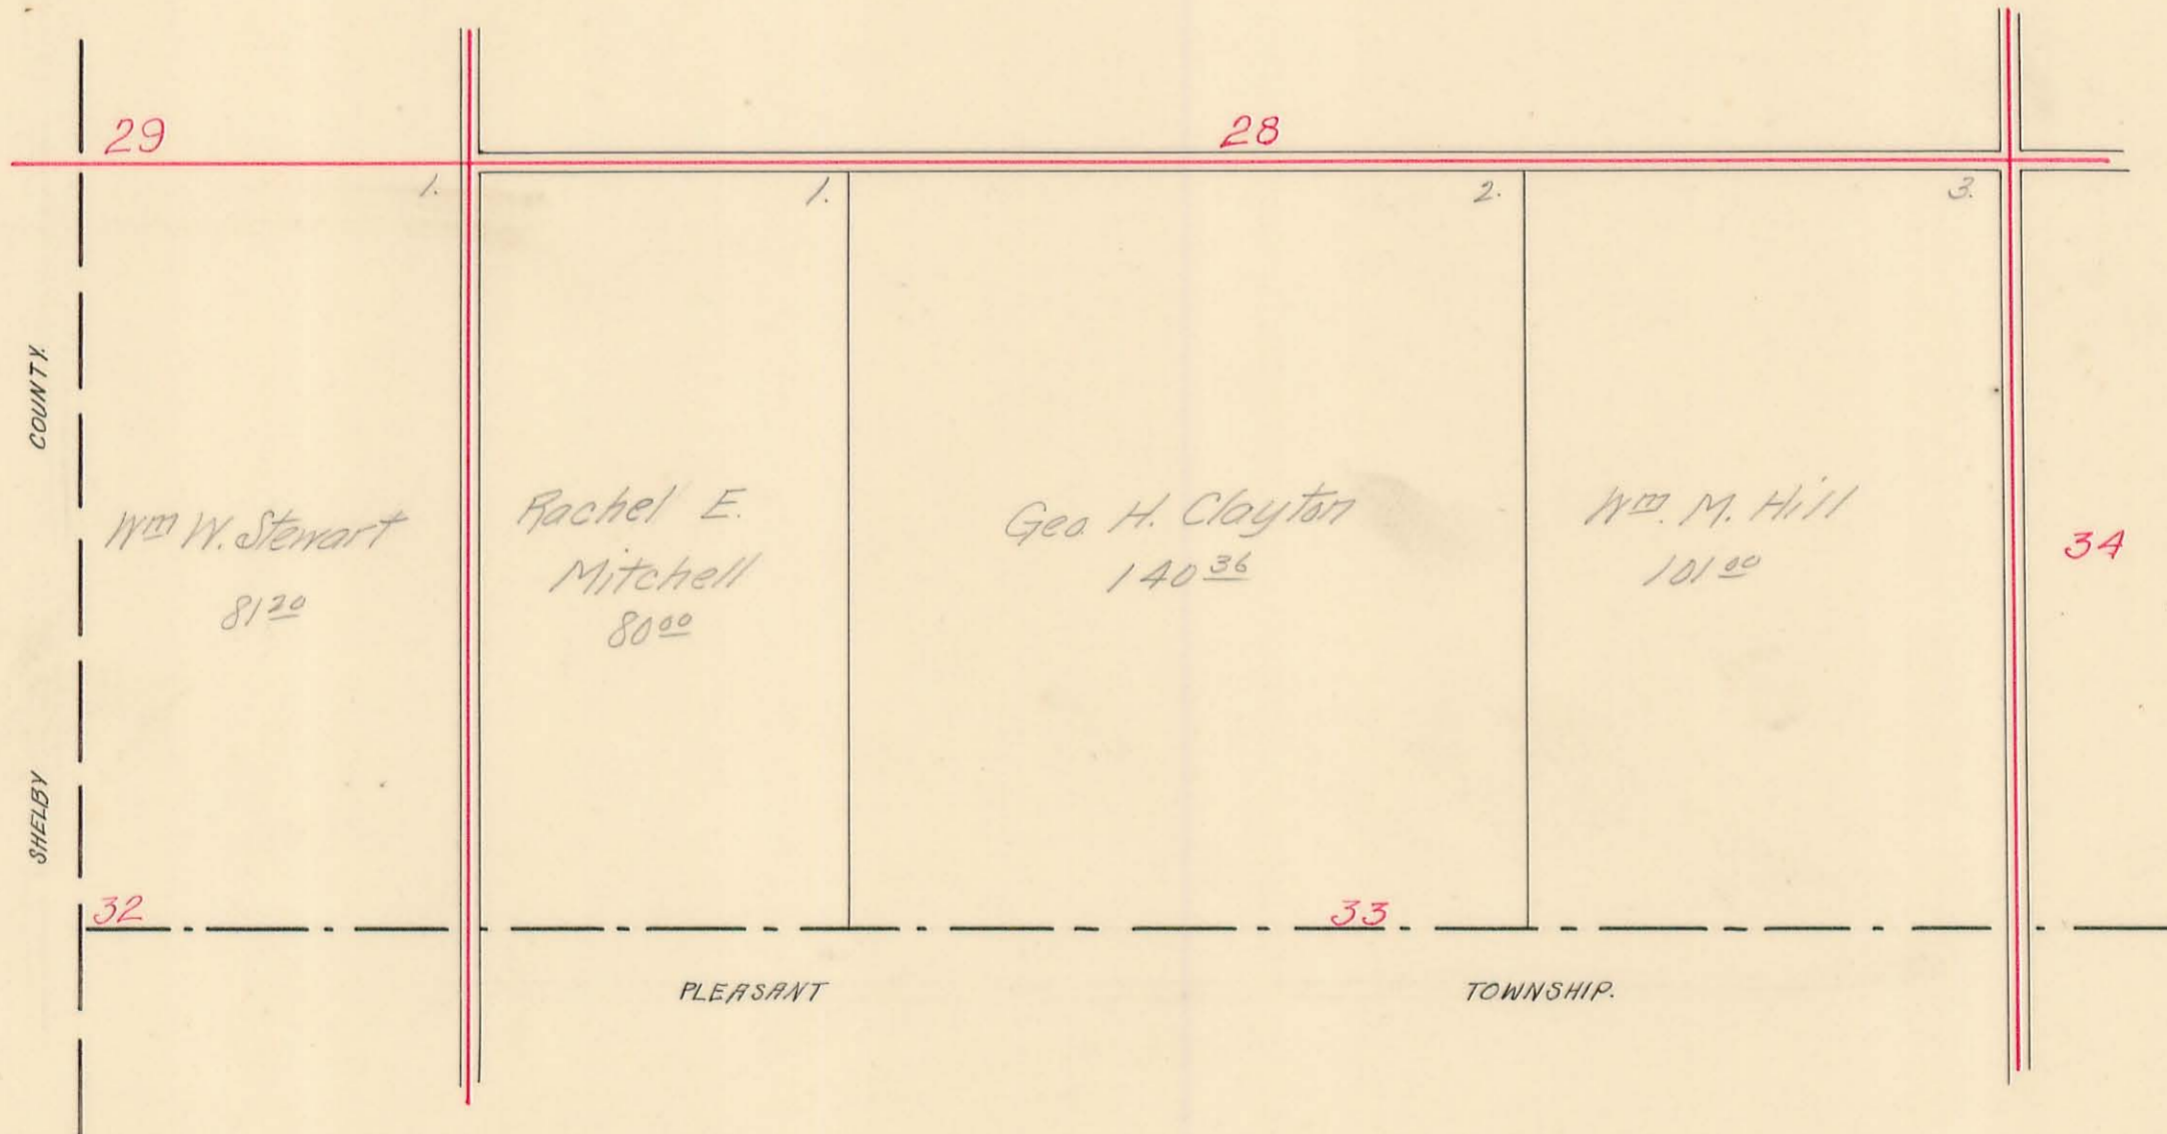

BLOOMFIELD TOWNSHIP, 1914

Plat of Section 34 Town 2 Range 8


Scale: 10 Chains to the Inch.

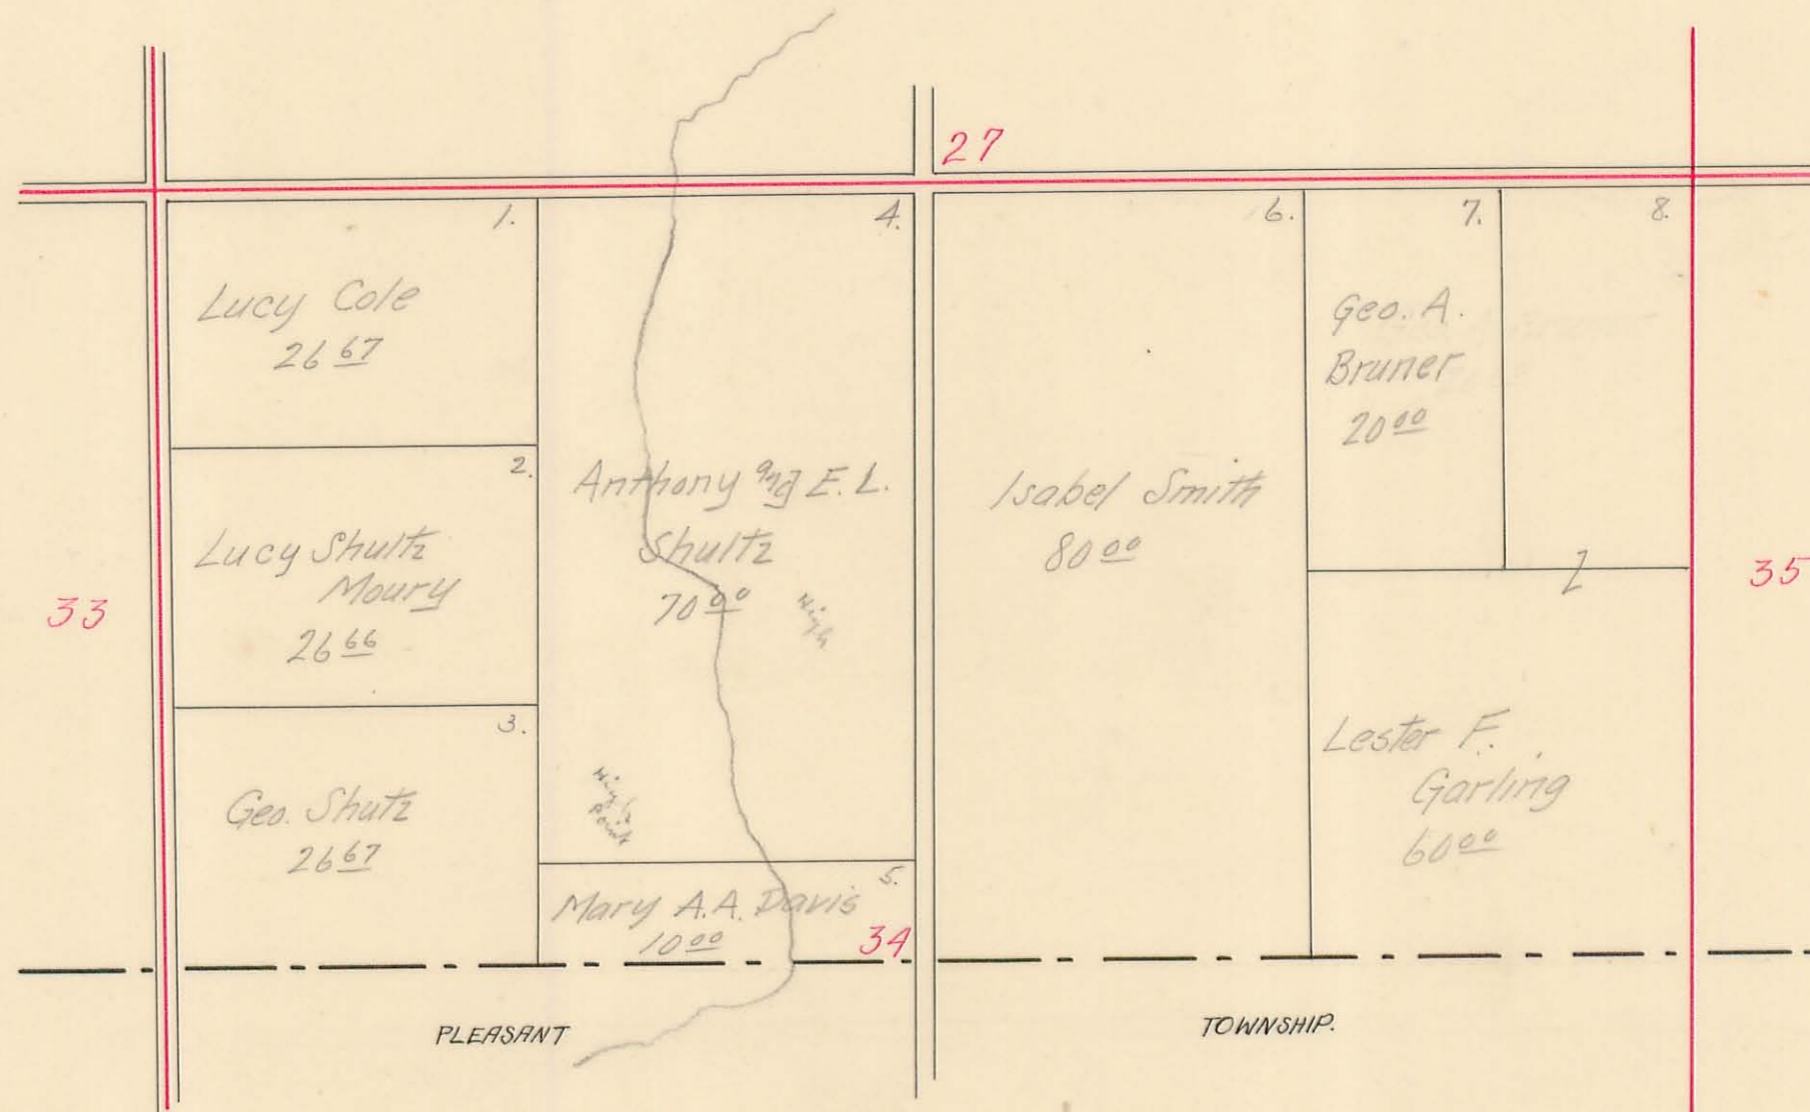

BLOOMFIELD TOWNSHIP, 1914

Plat of Section ³⁵ 36 Town 2 Range 8

Scale: 10 Chains to the Inch.

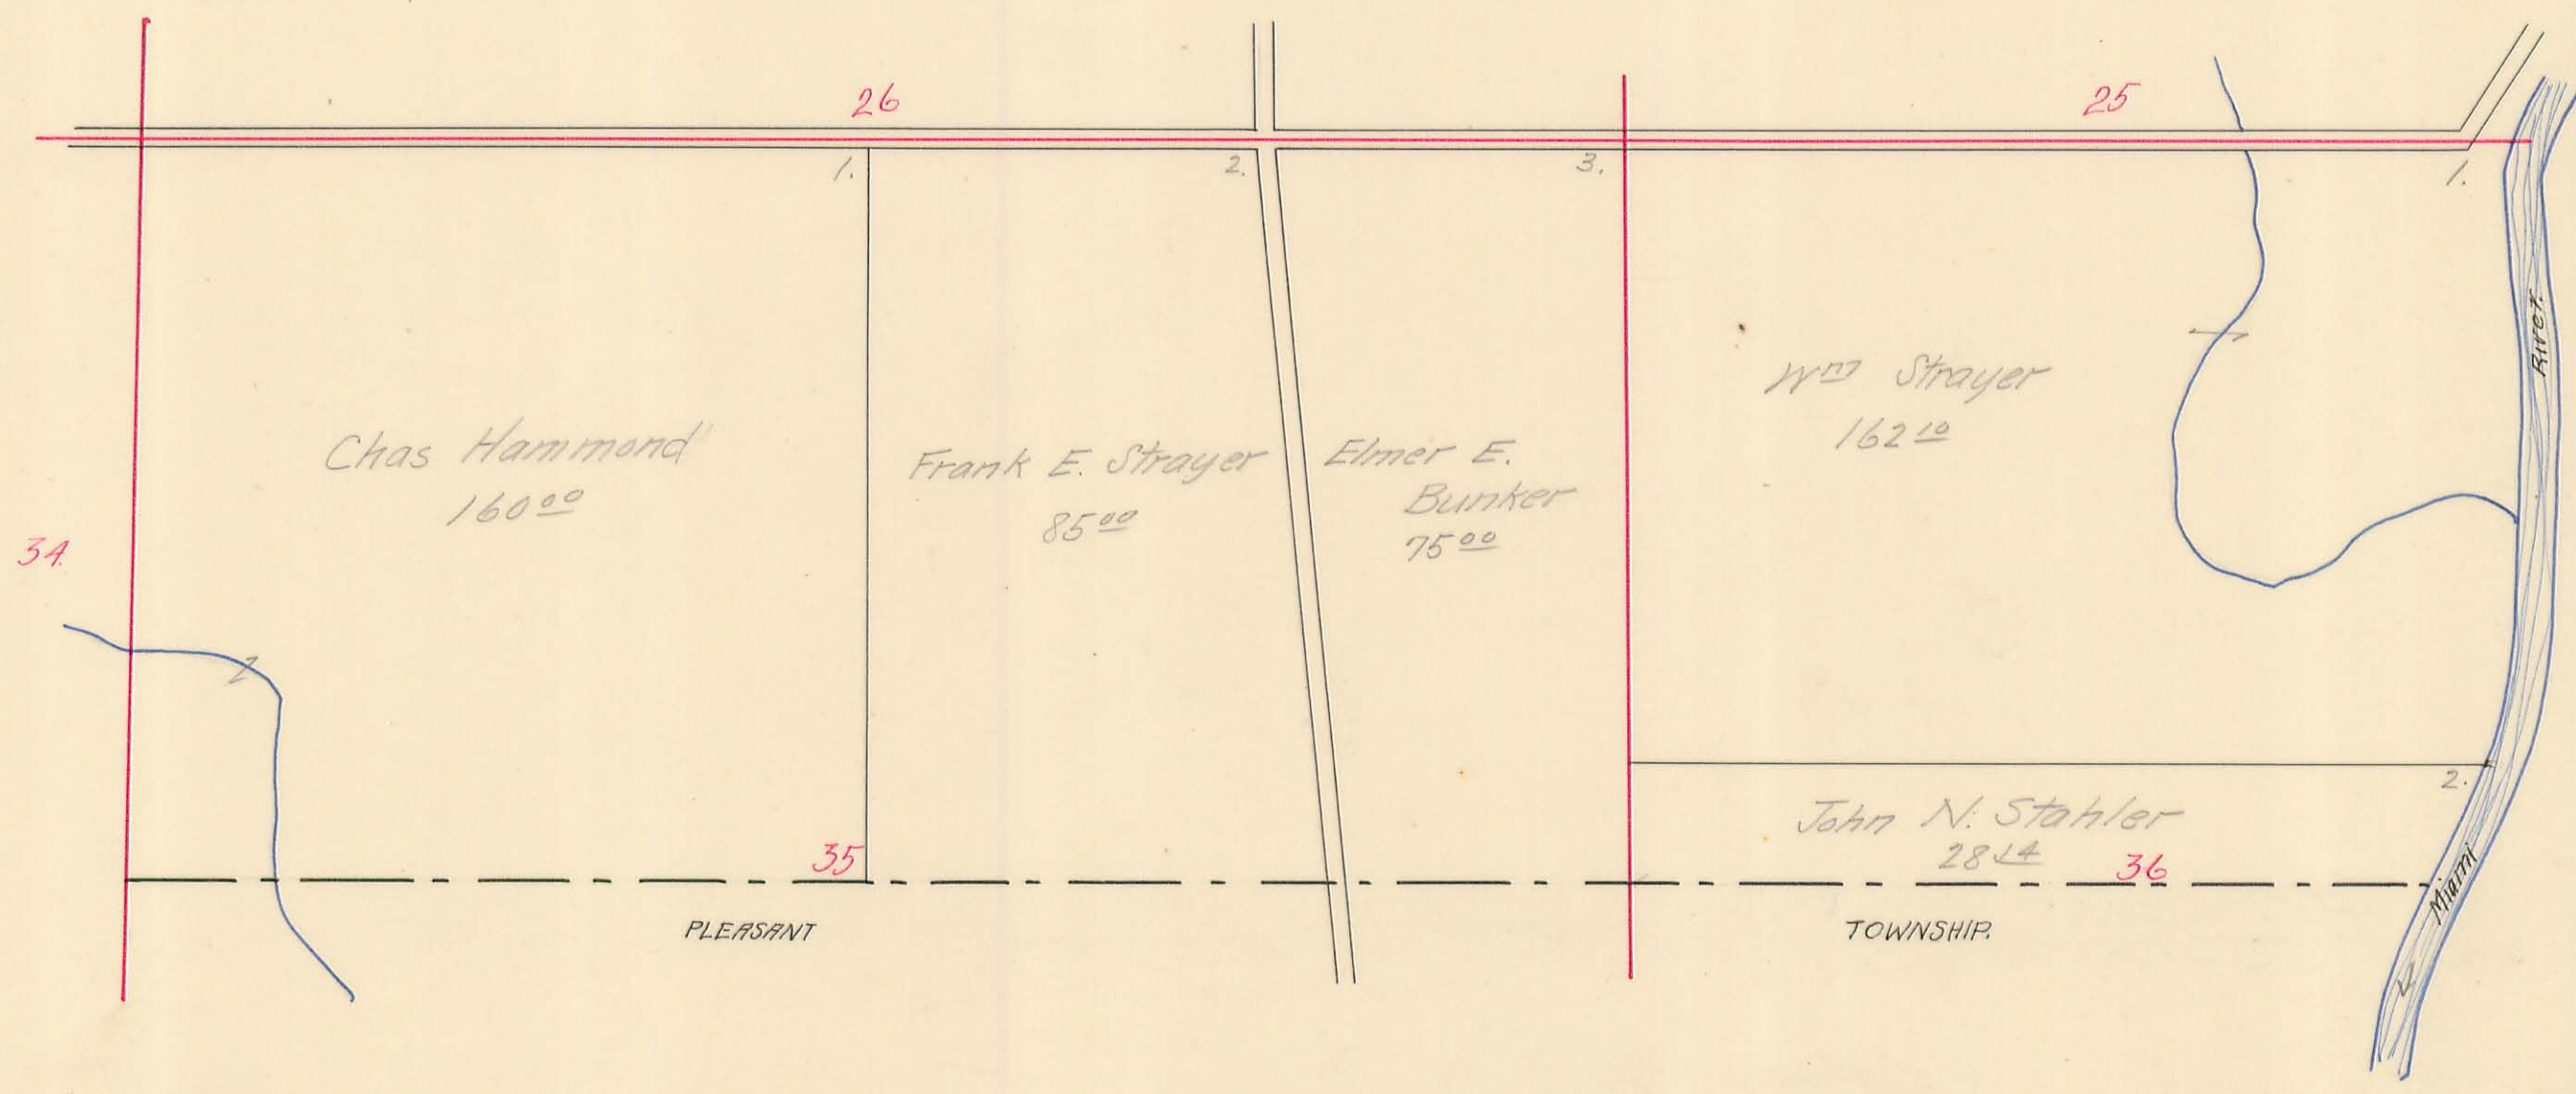

BLOOMFIELD TOWNSHIP, 1914

Plat of Section 21 Town 7 Range 8

Bloomcenter

Scale: 5 Chains to the Inch.

