


# JEFFERSON TOWNSHIP

Virginia Military Survey No. <sup>3321</sup>~~3322~~

SCALE: 10 Chains to the Inch

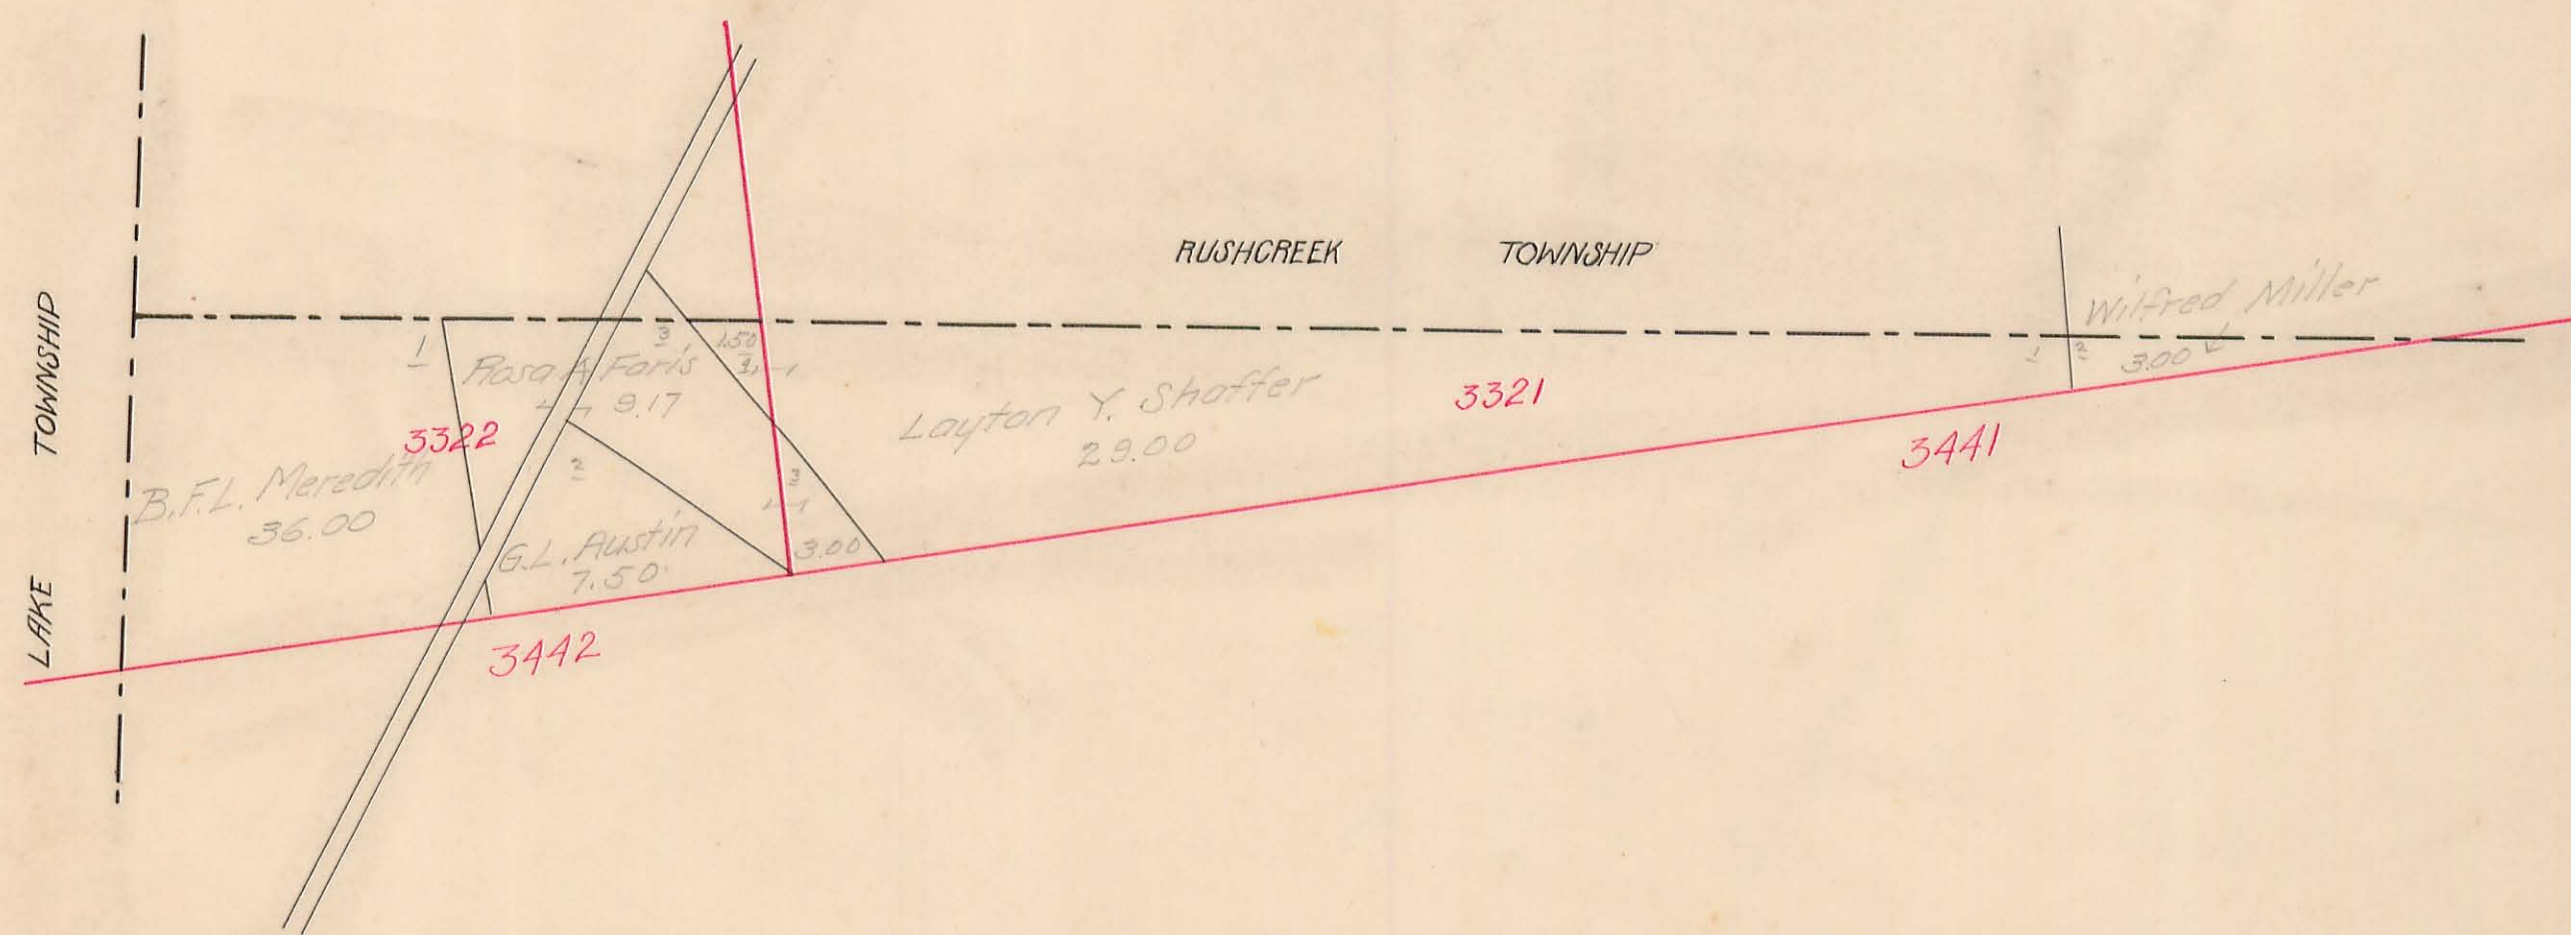




# JEFFERSON TOWNSHIP

Virginia Military Survey No. 3442

SCALE: 10 Chains to the Inch

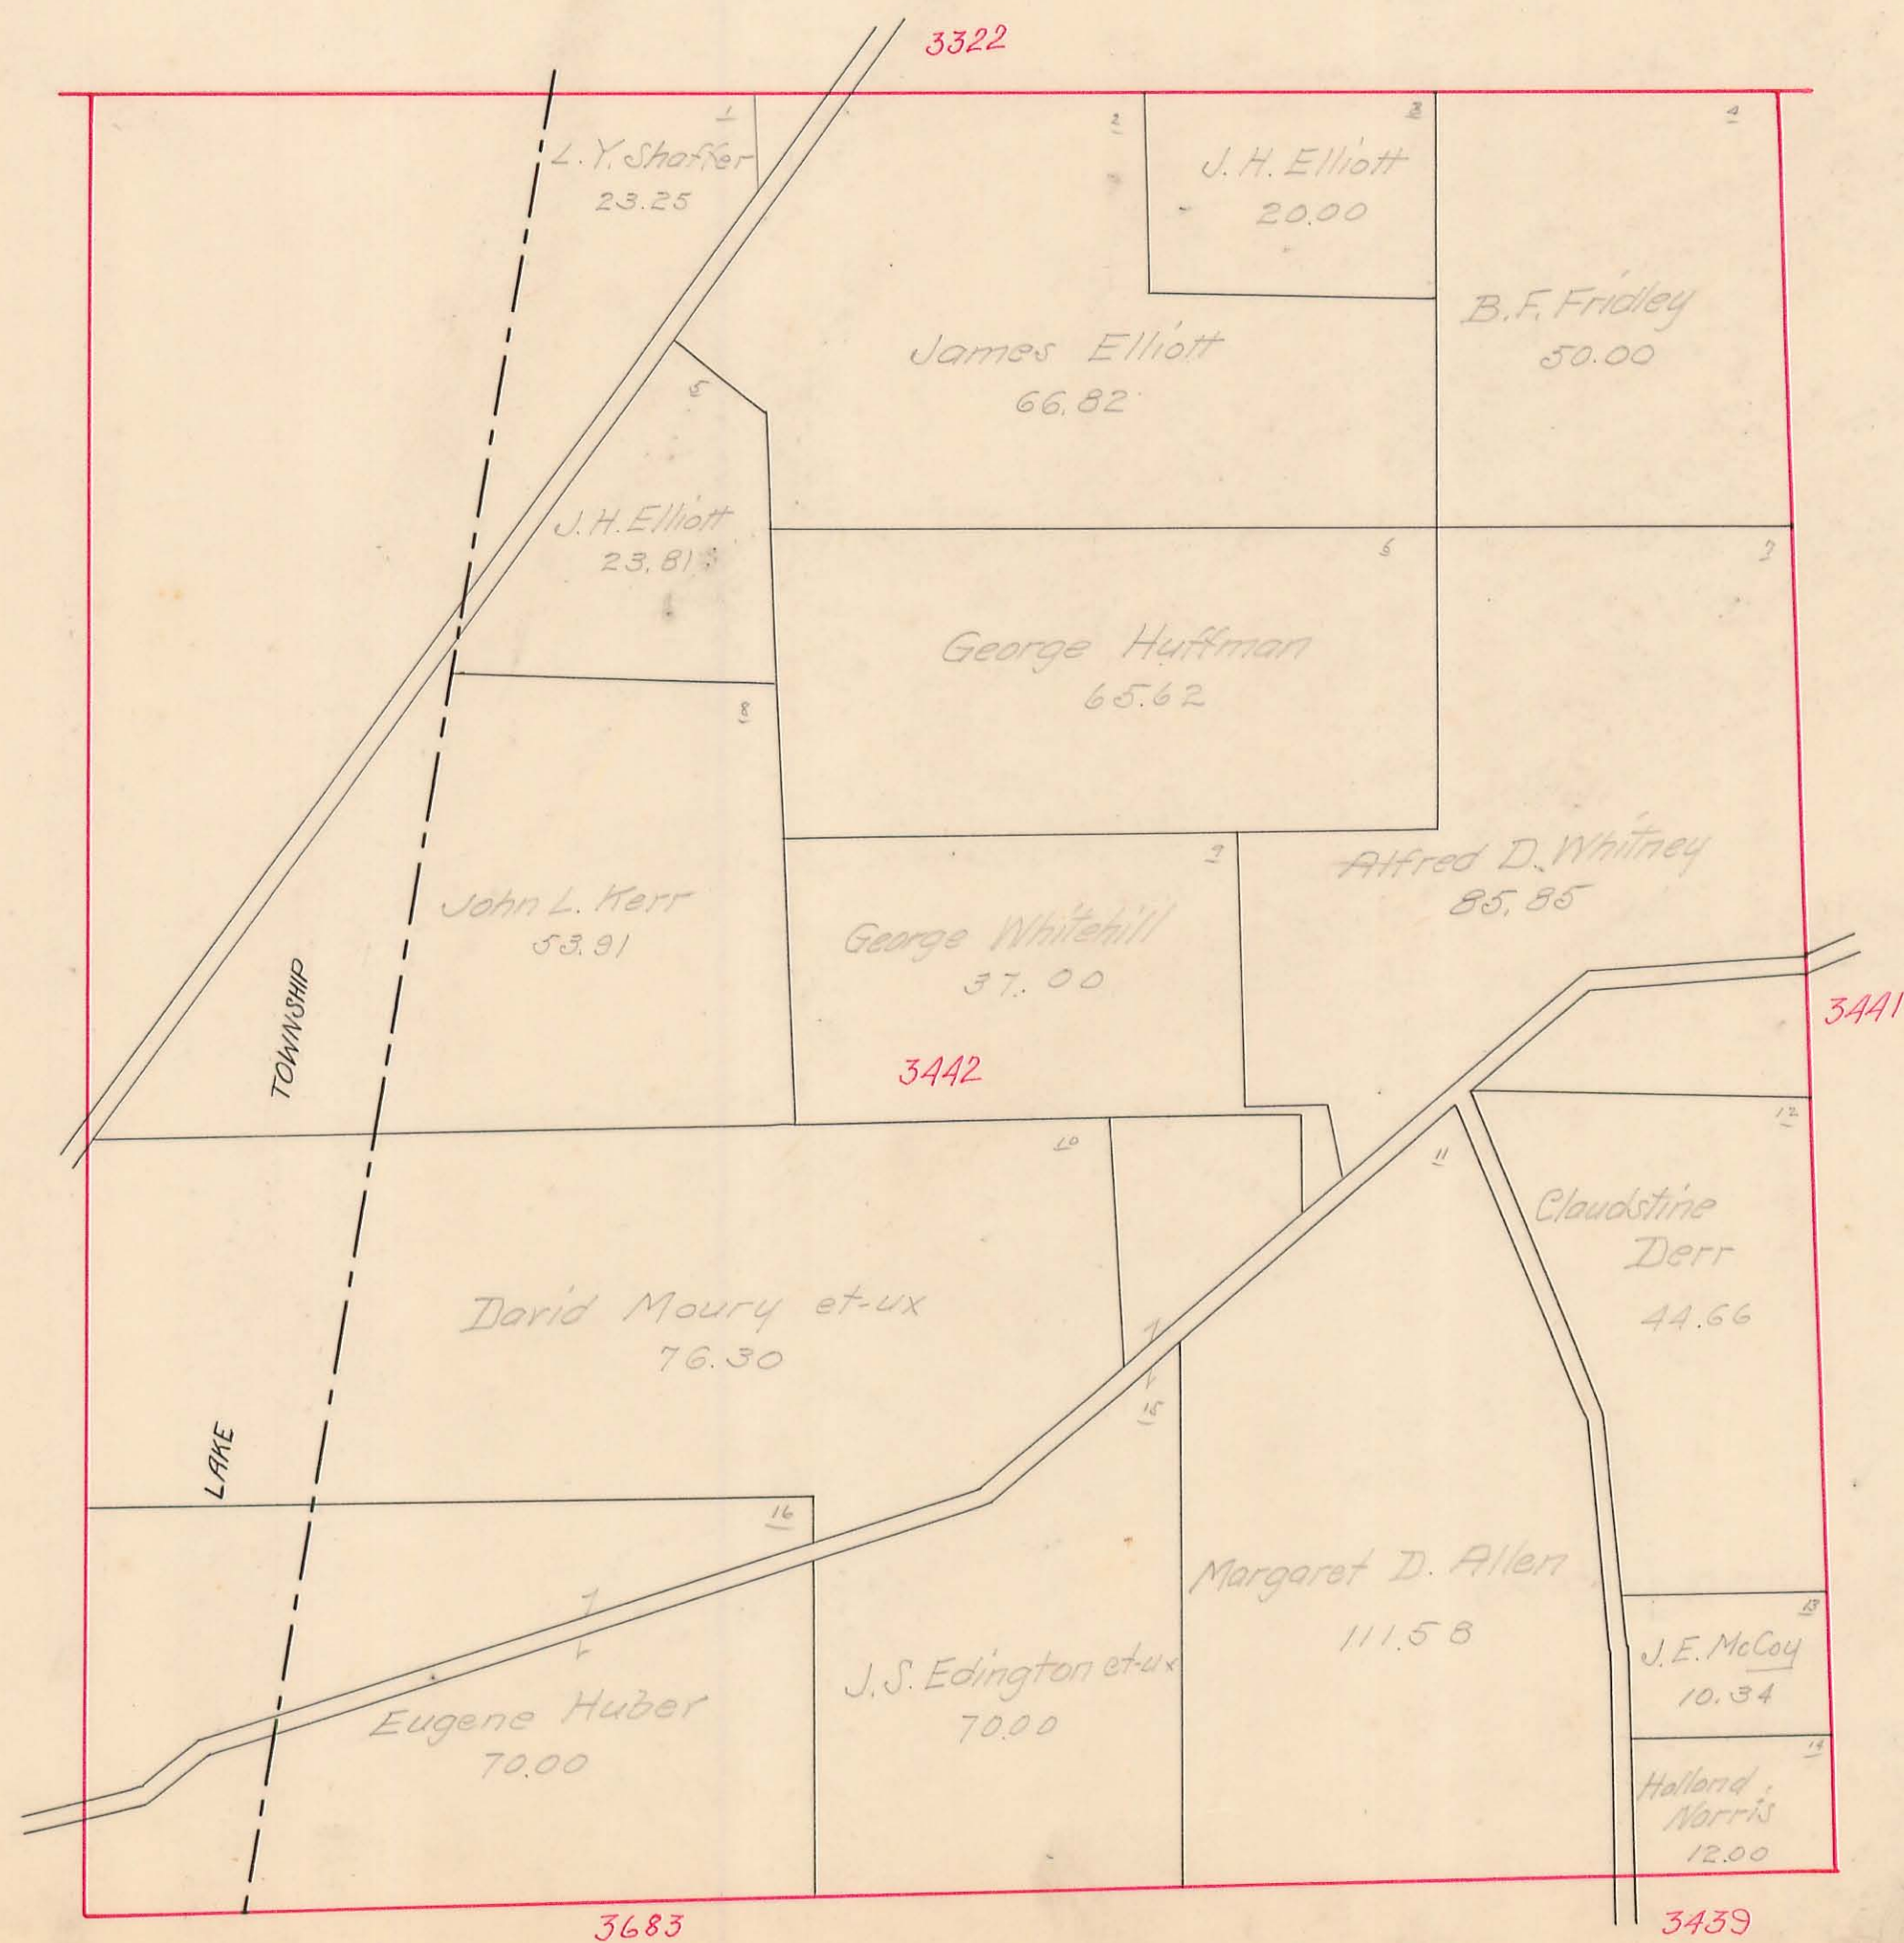




# JEFFERSON TOWNSHIP

Virginia Military Survey No. 3441

SCALE: 10 Chains to the Inch

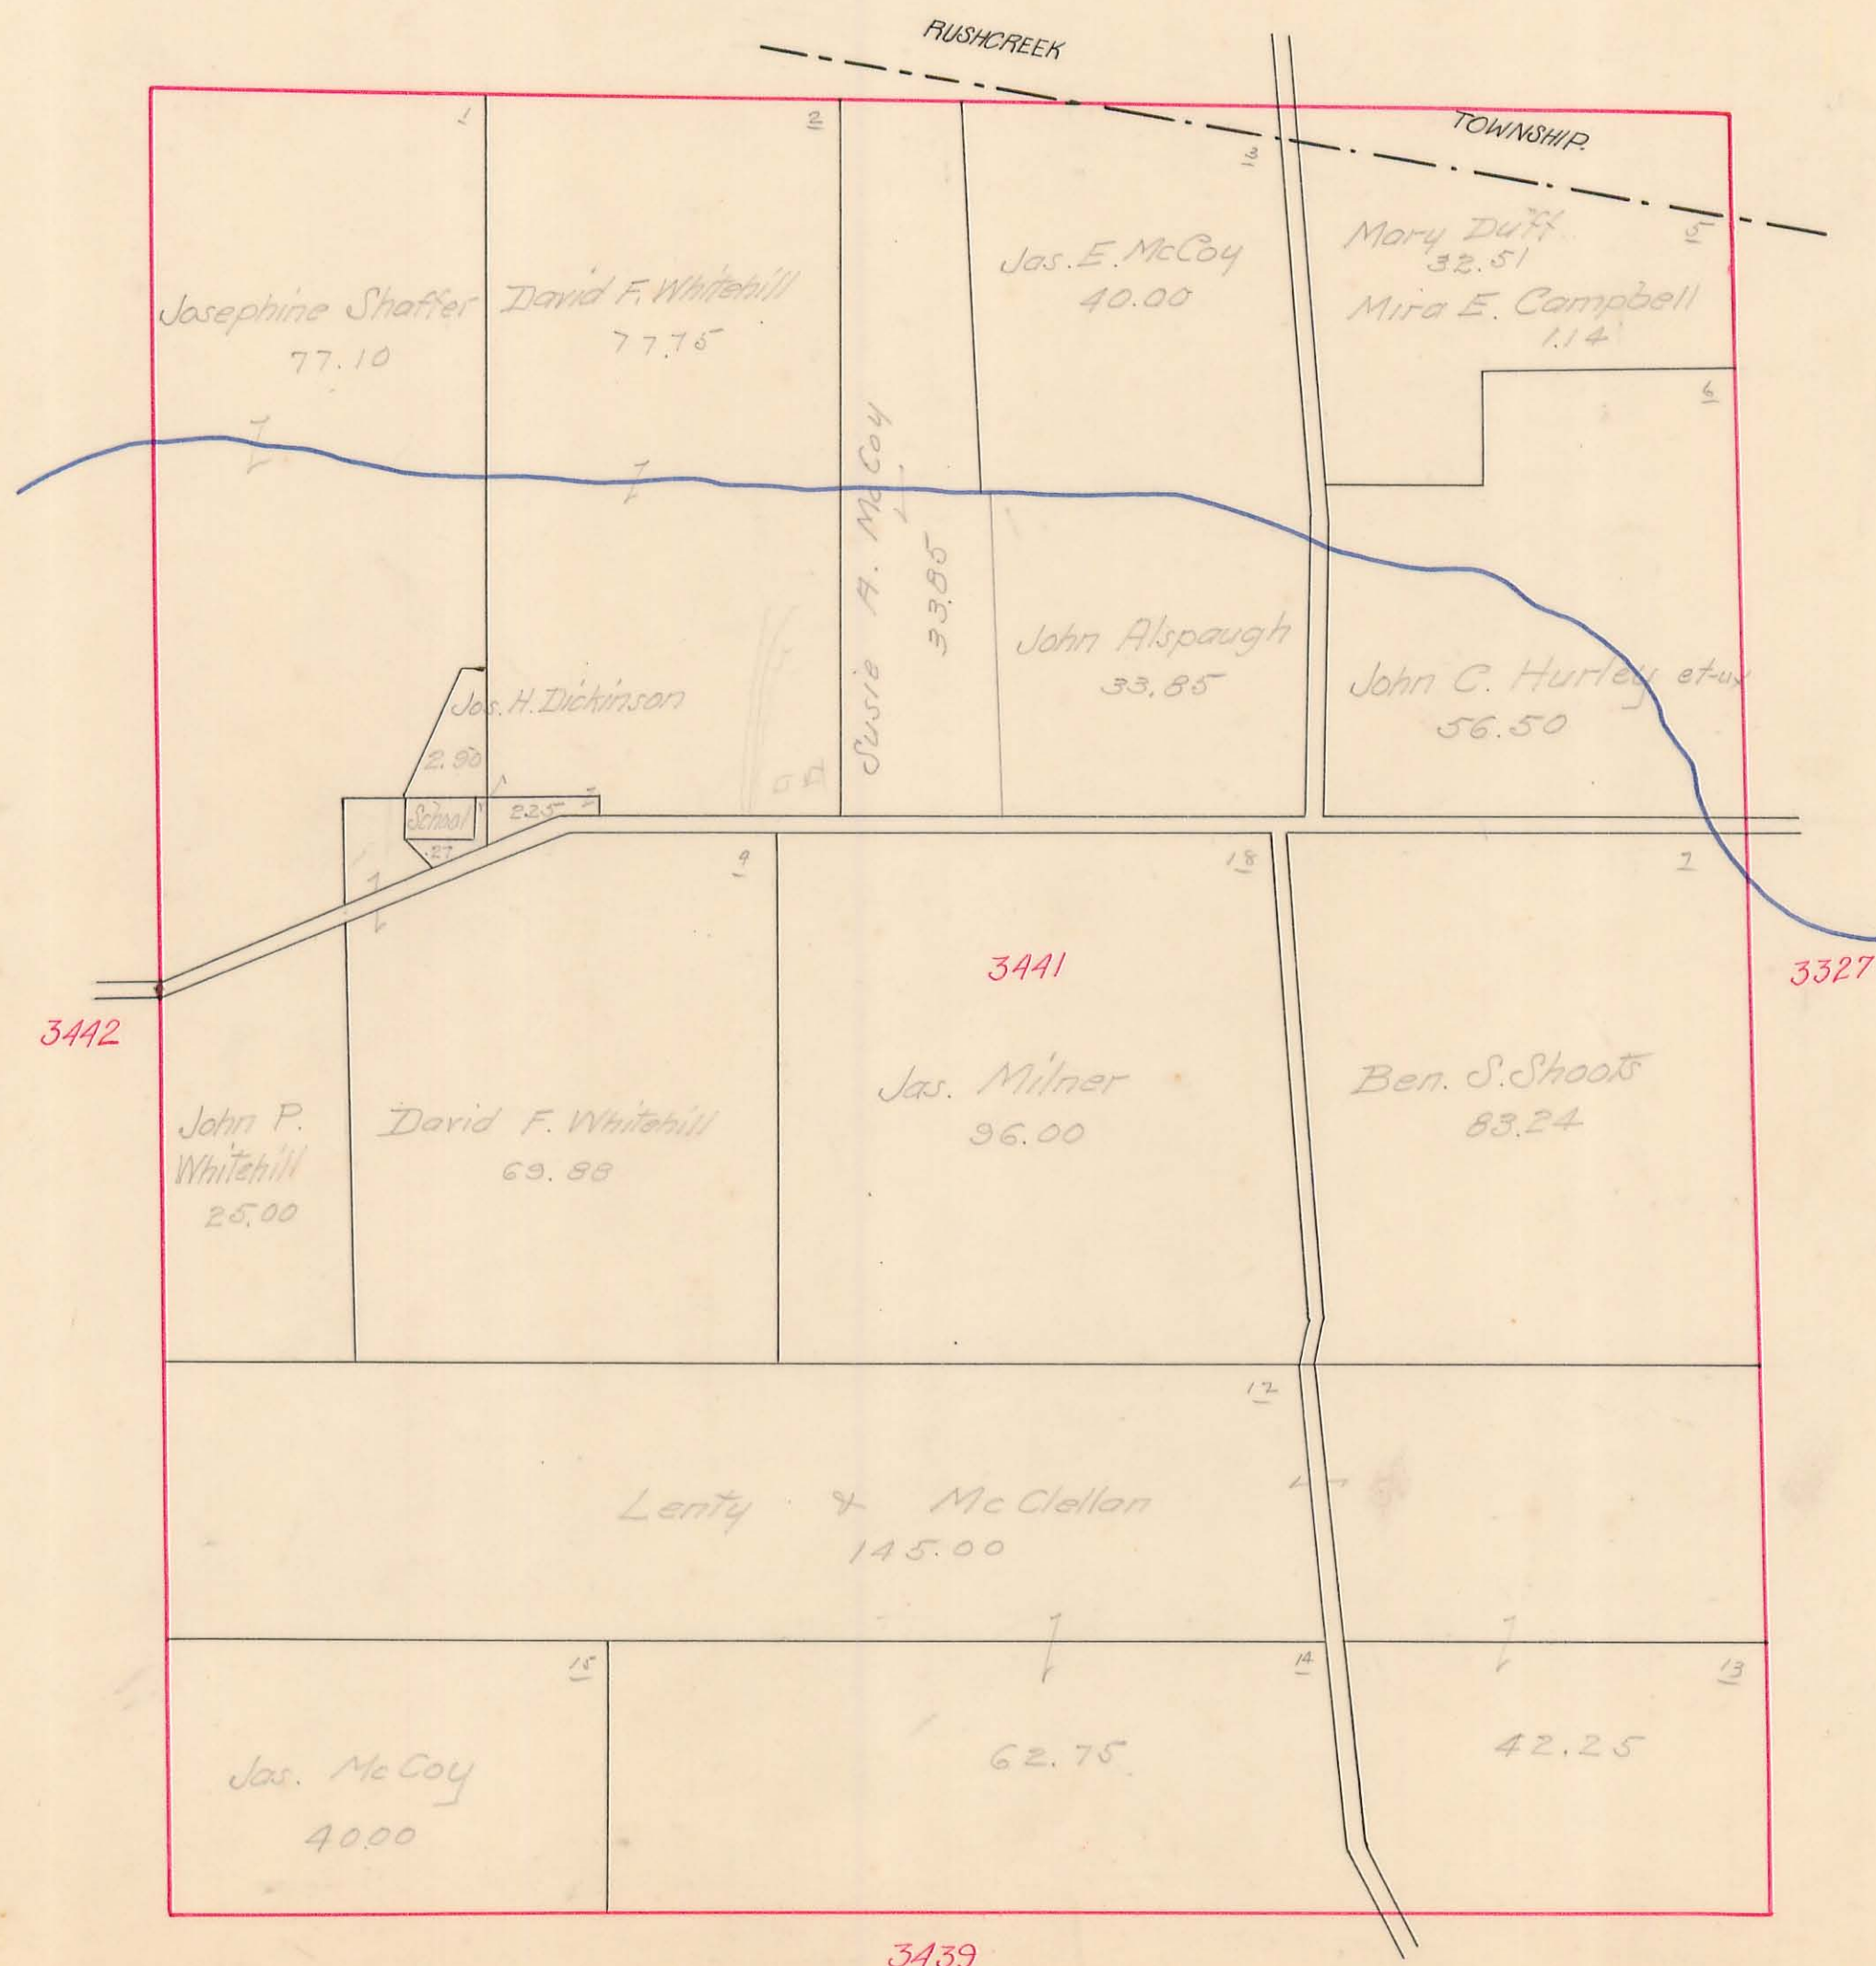




# JEFFERSON TOWNSHIP

Virginia Military Survey No. 3327

SCALE: 10 Chains to the Inch

4.

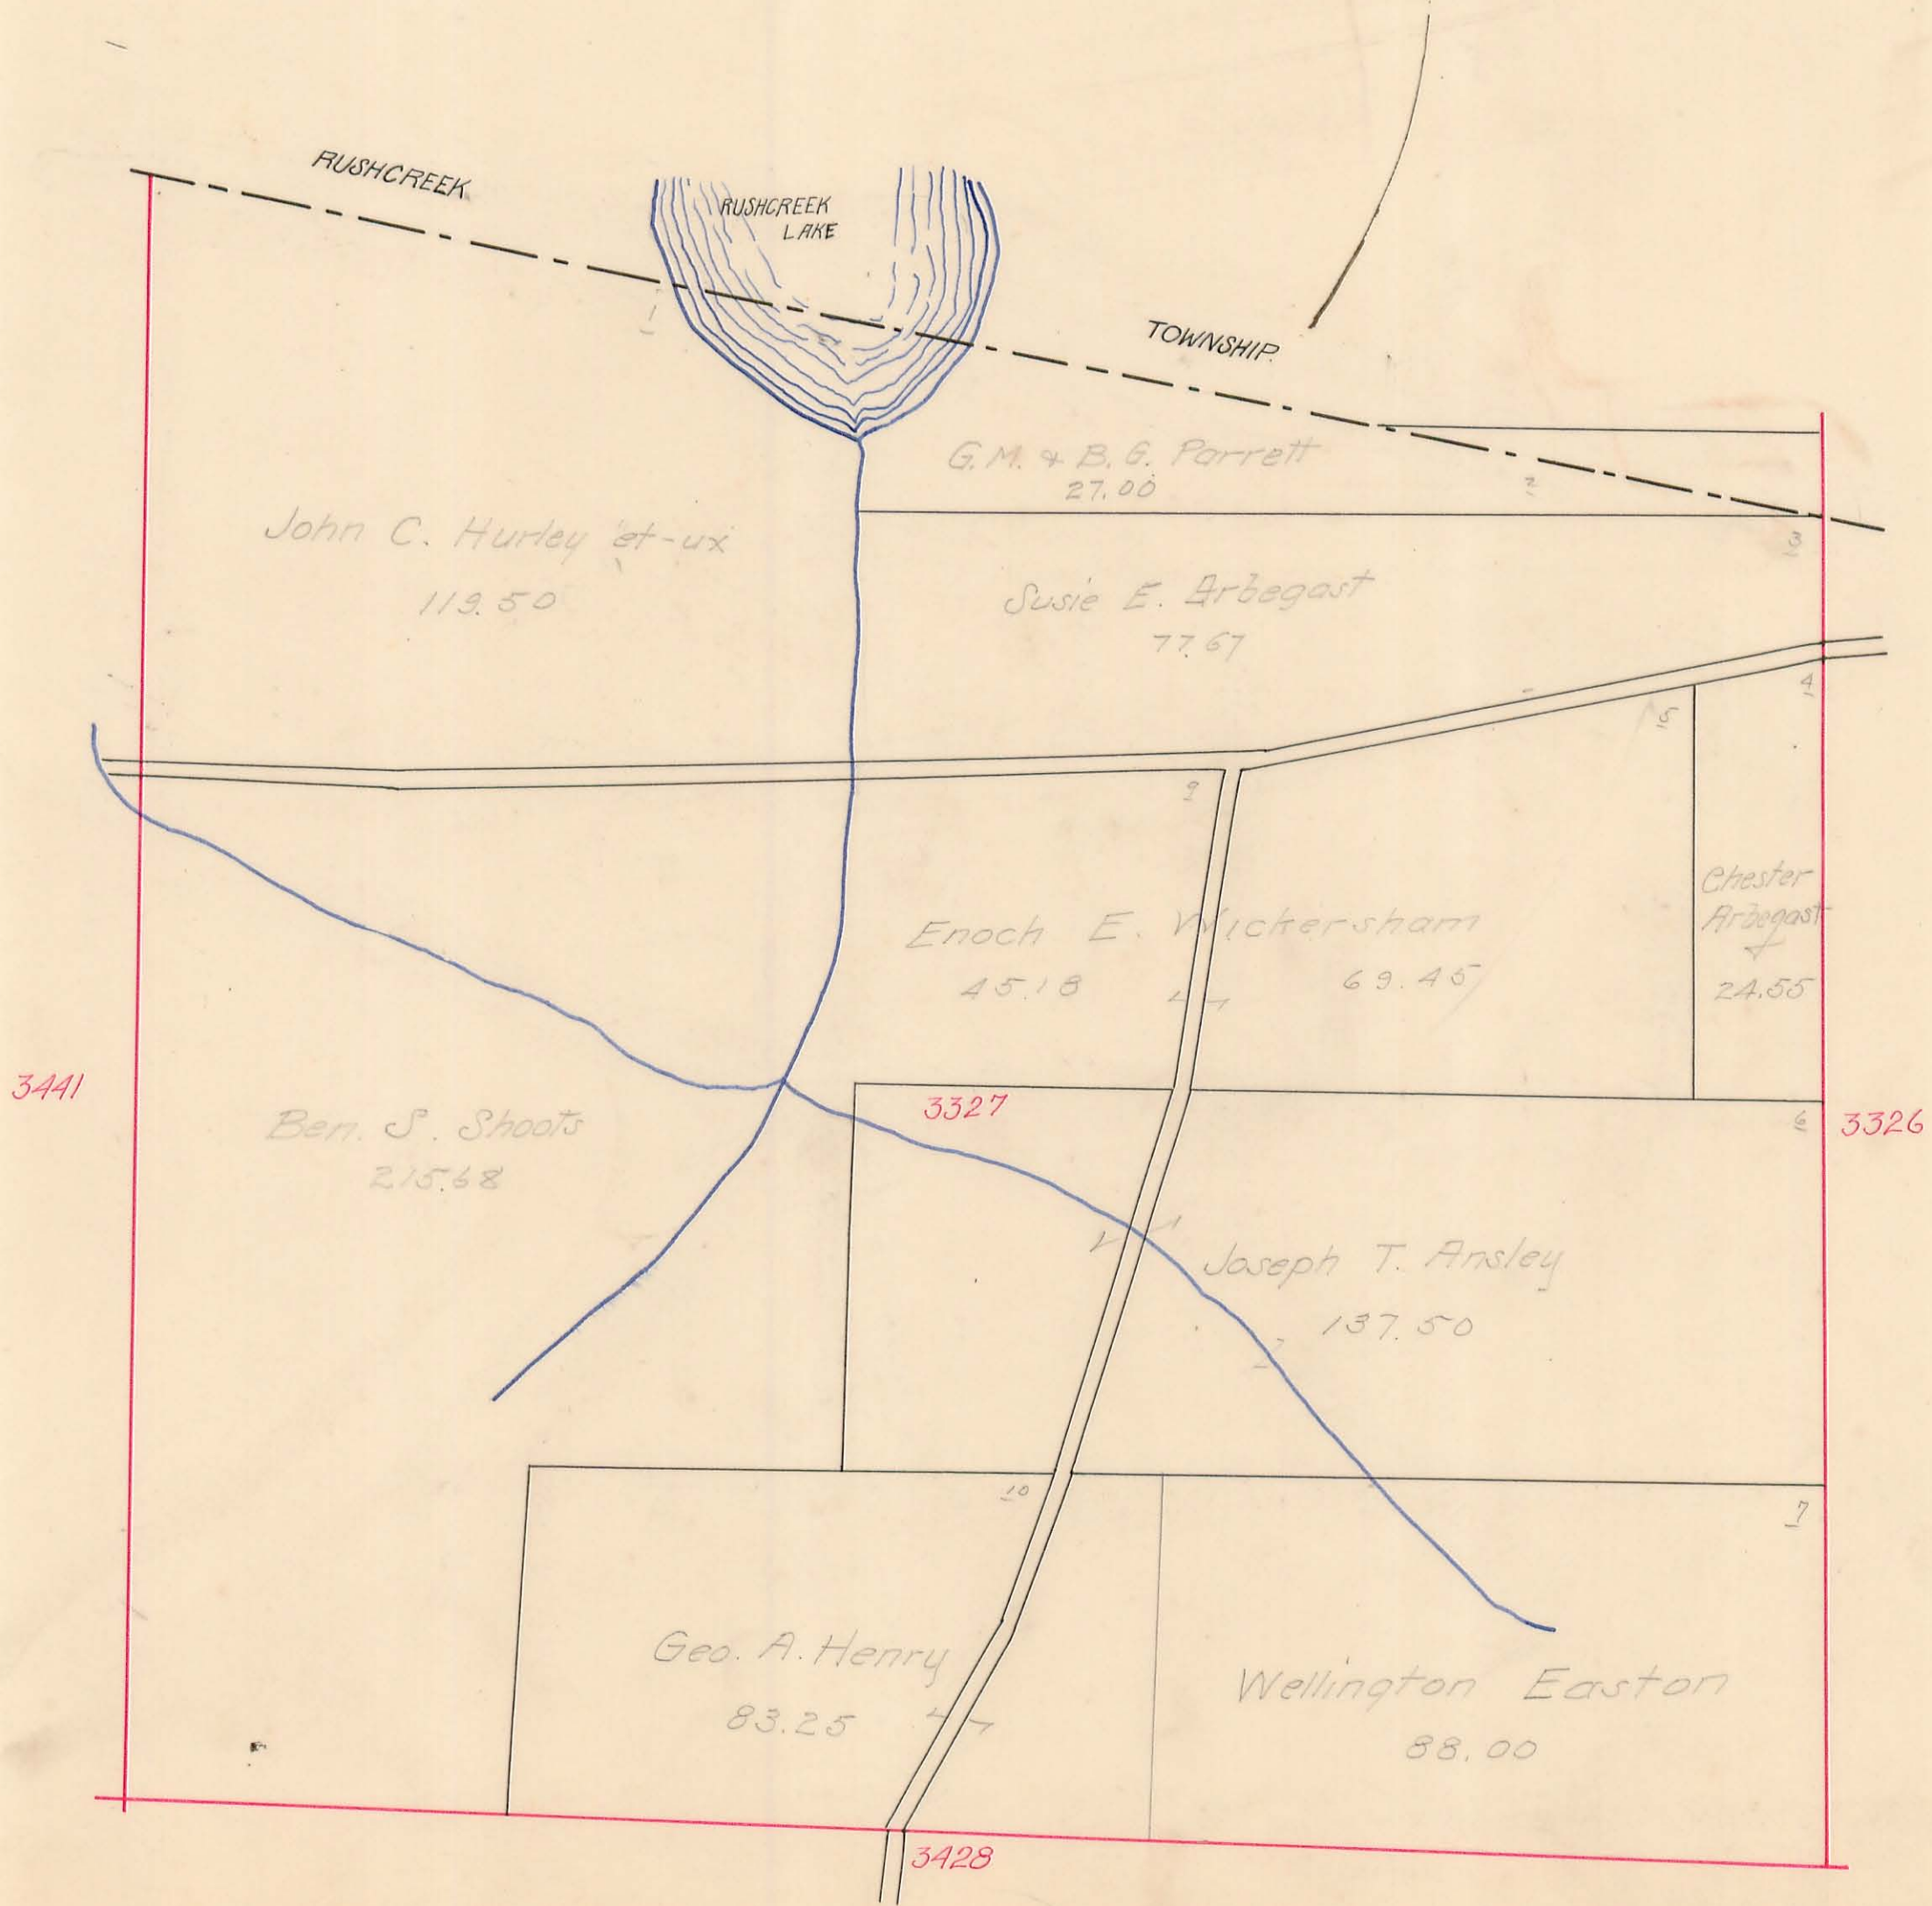


PLAINTIFF'S EXHIBIT  
7



# JEFFERSON TOWNSHIP

Virginia Military Survey No. 3326

SCALE: 10 Chains to the Inch

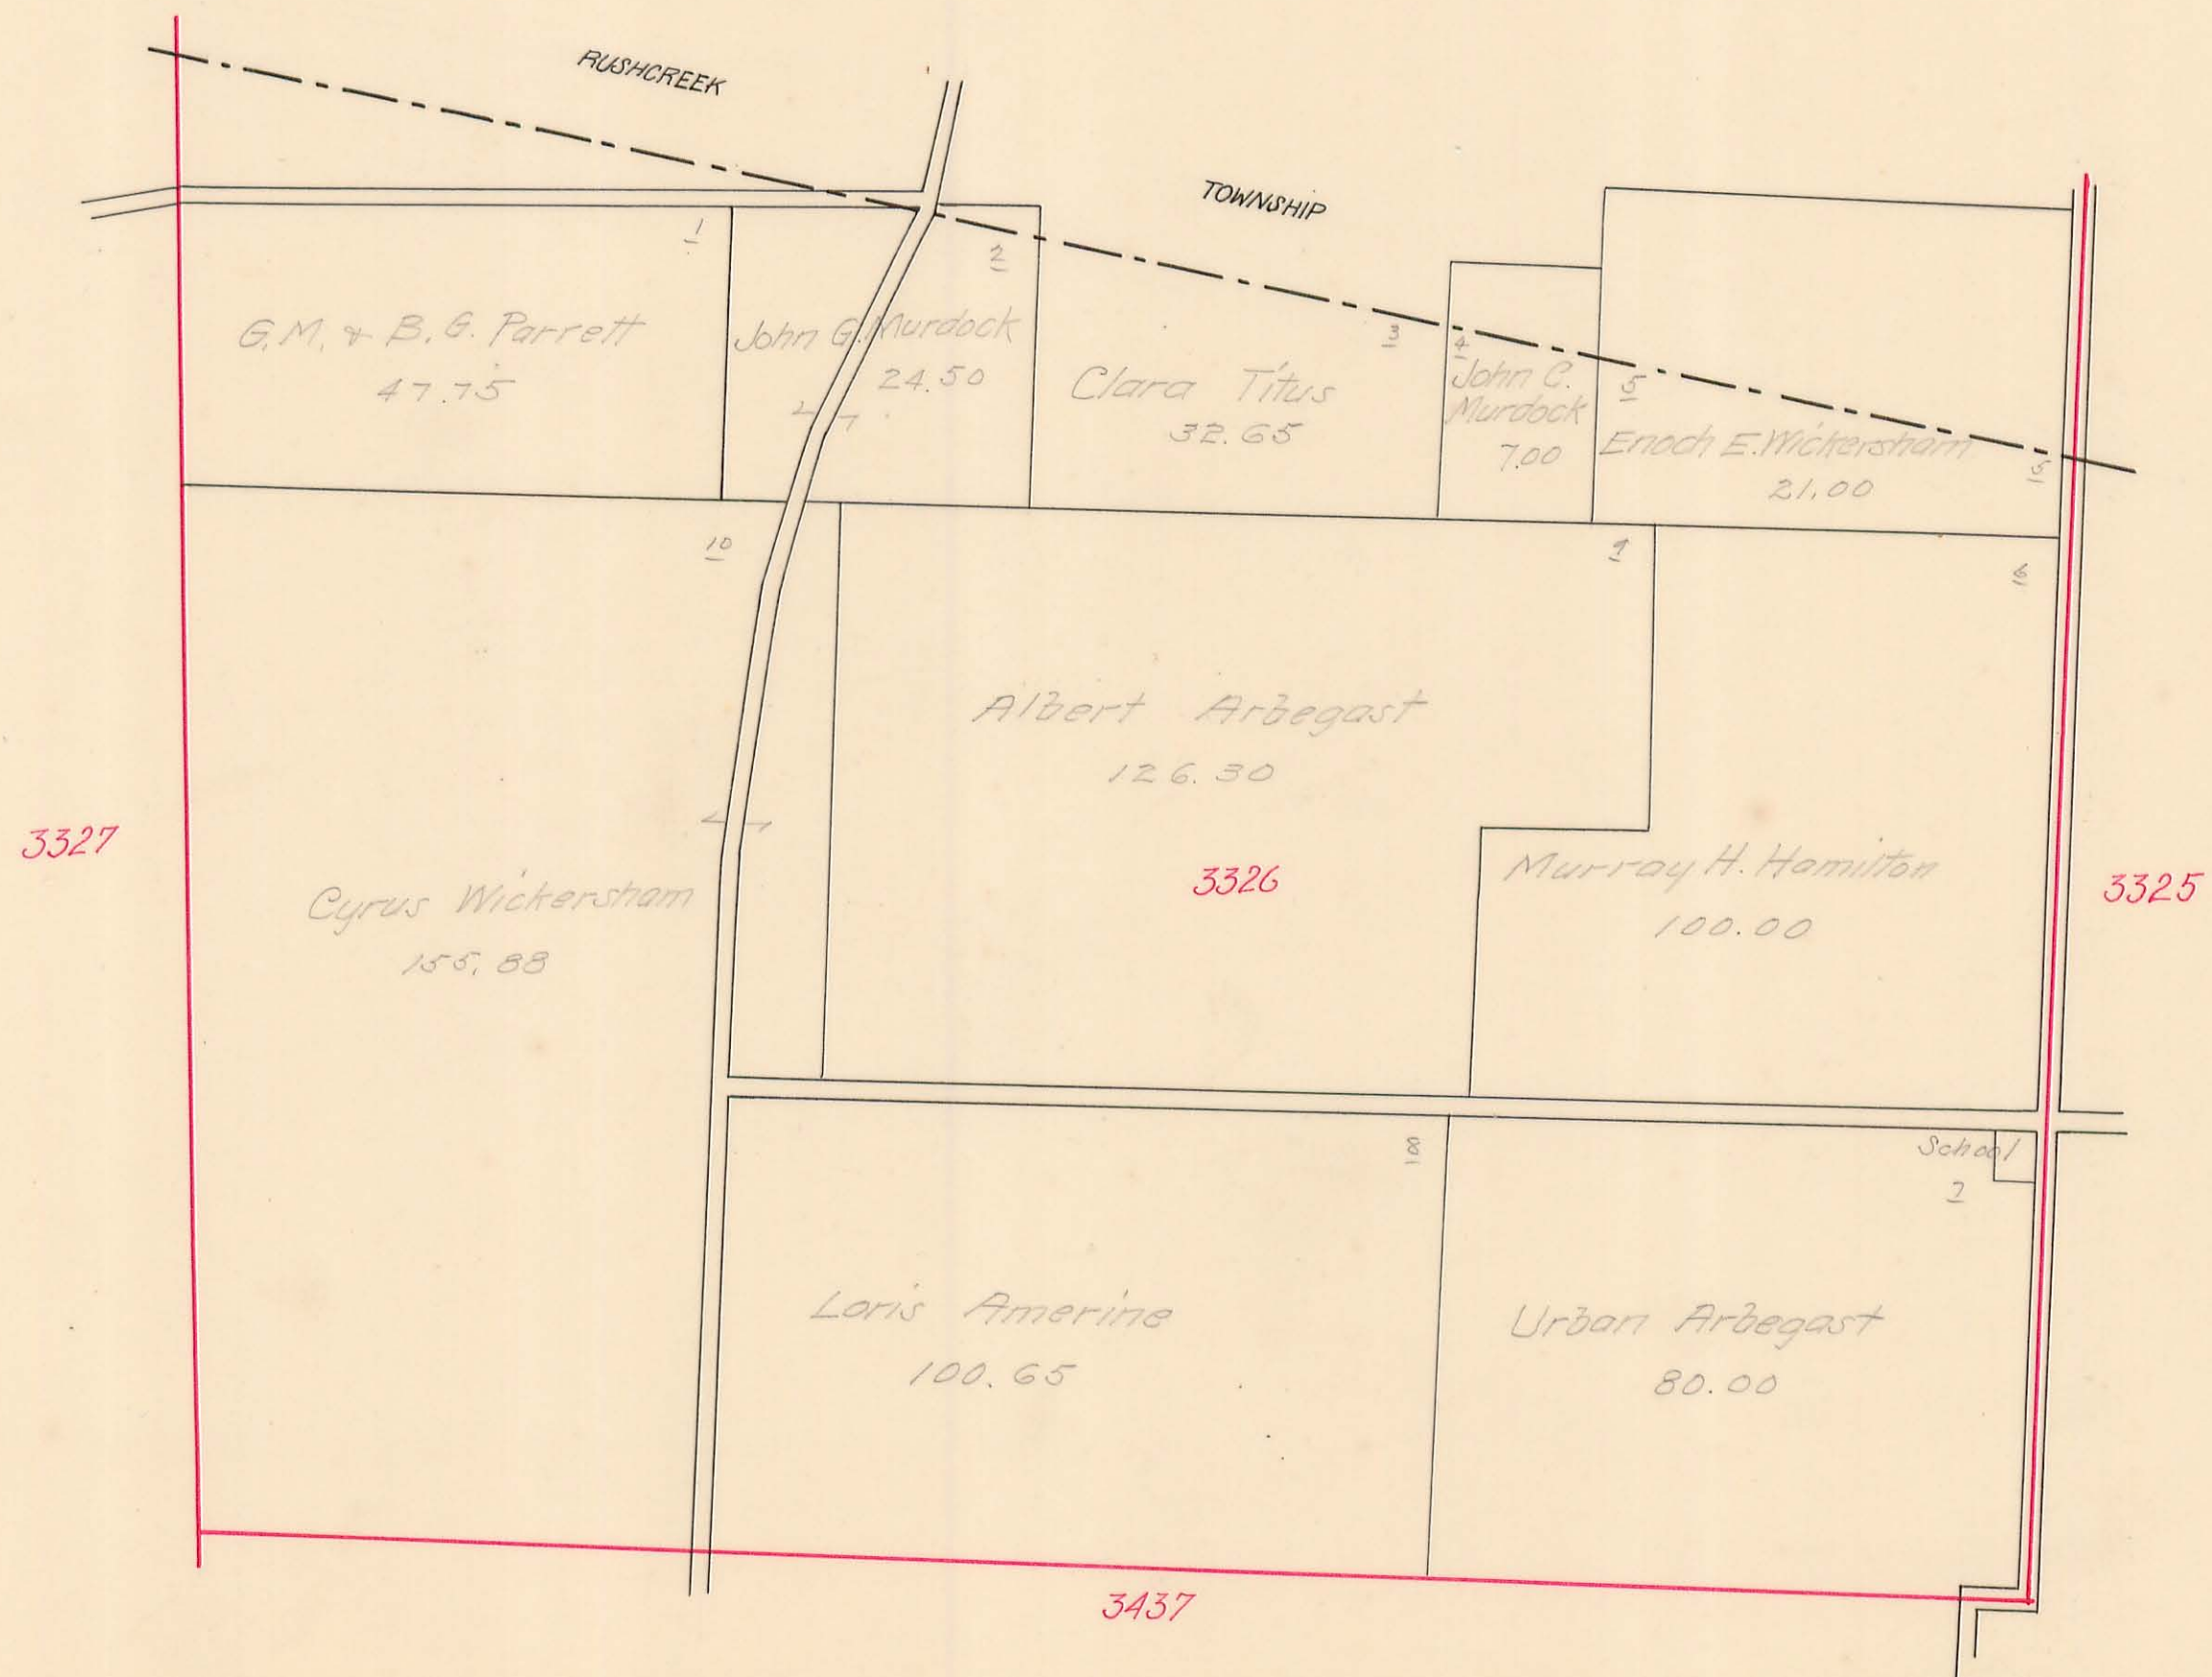




# JEFFERSON TOWNSHIP

Virginia Military Survey No. <sup>842</sup> 3325

SCALE: 10 Chains to the Inch

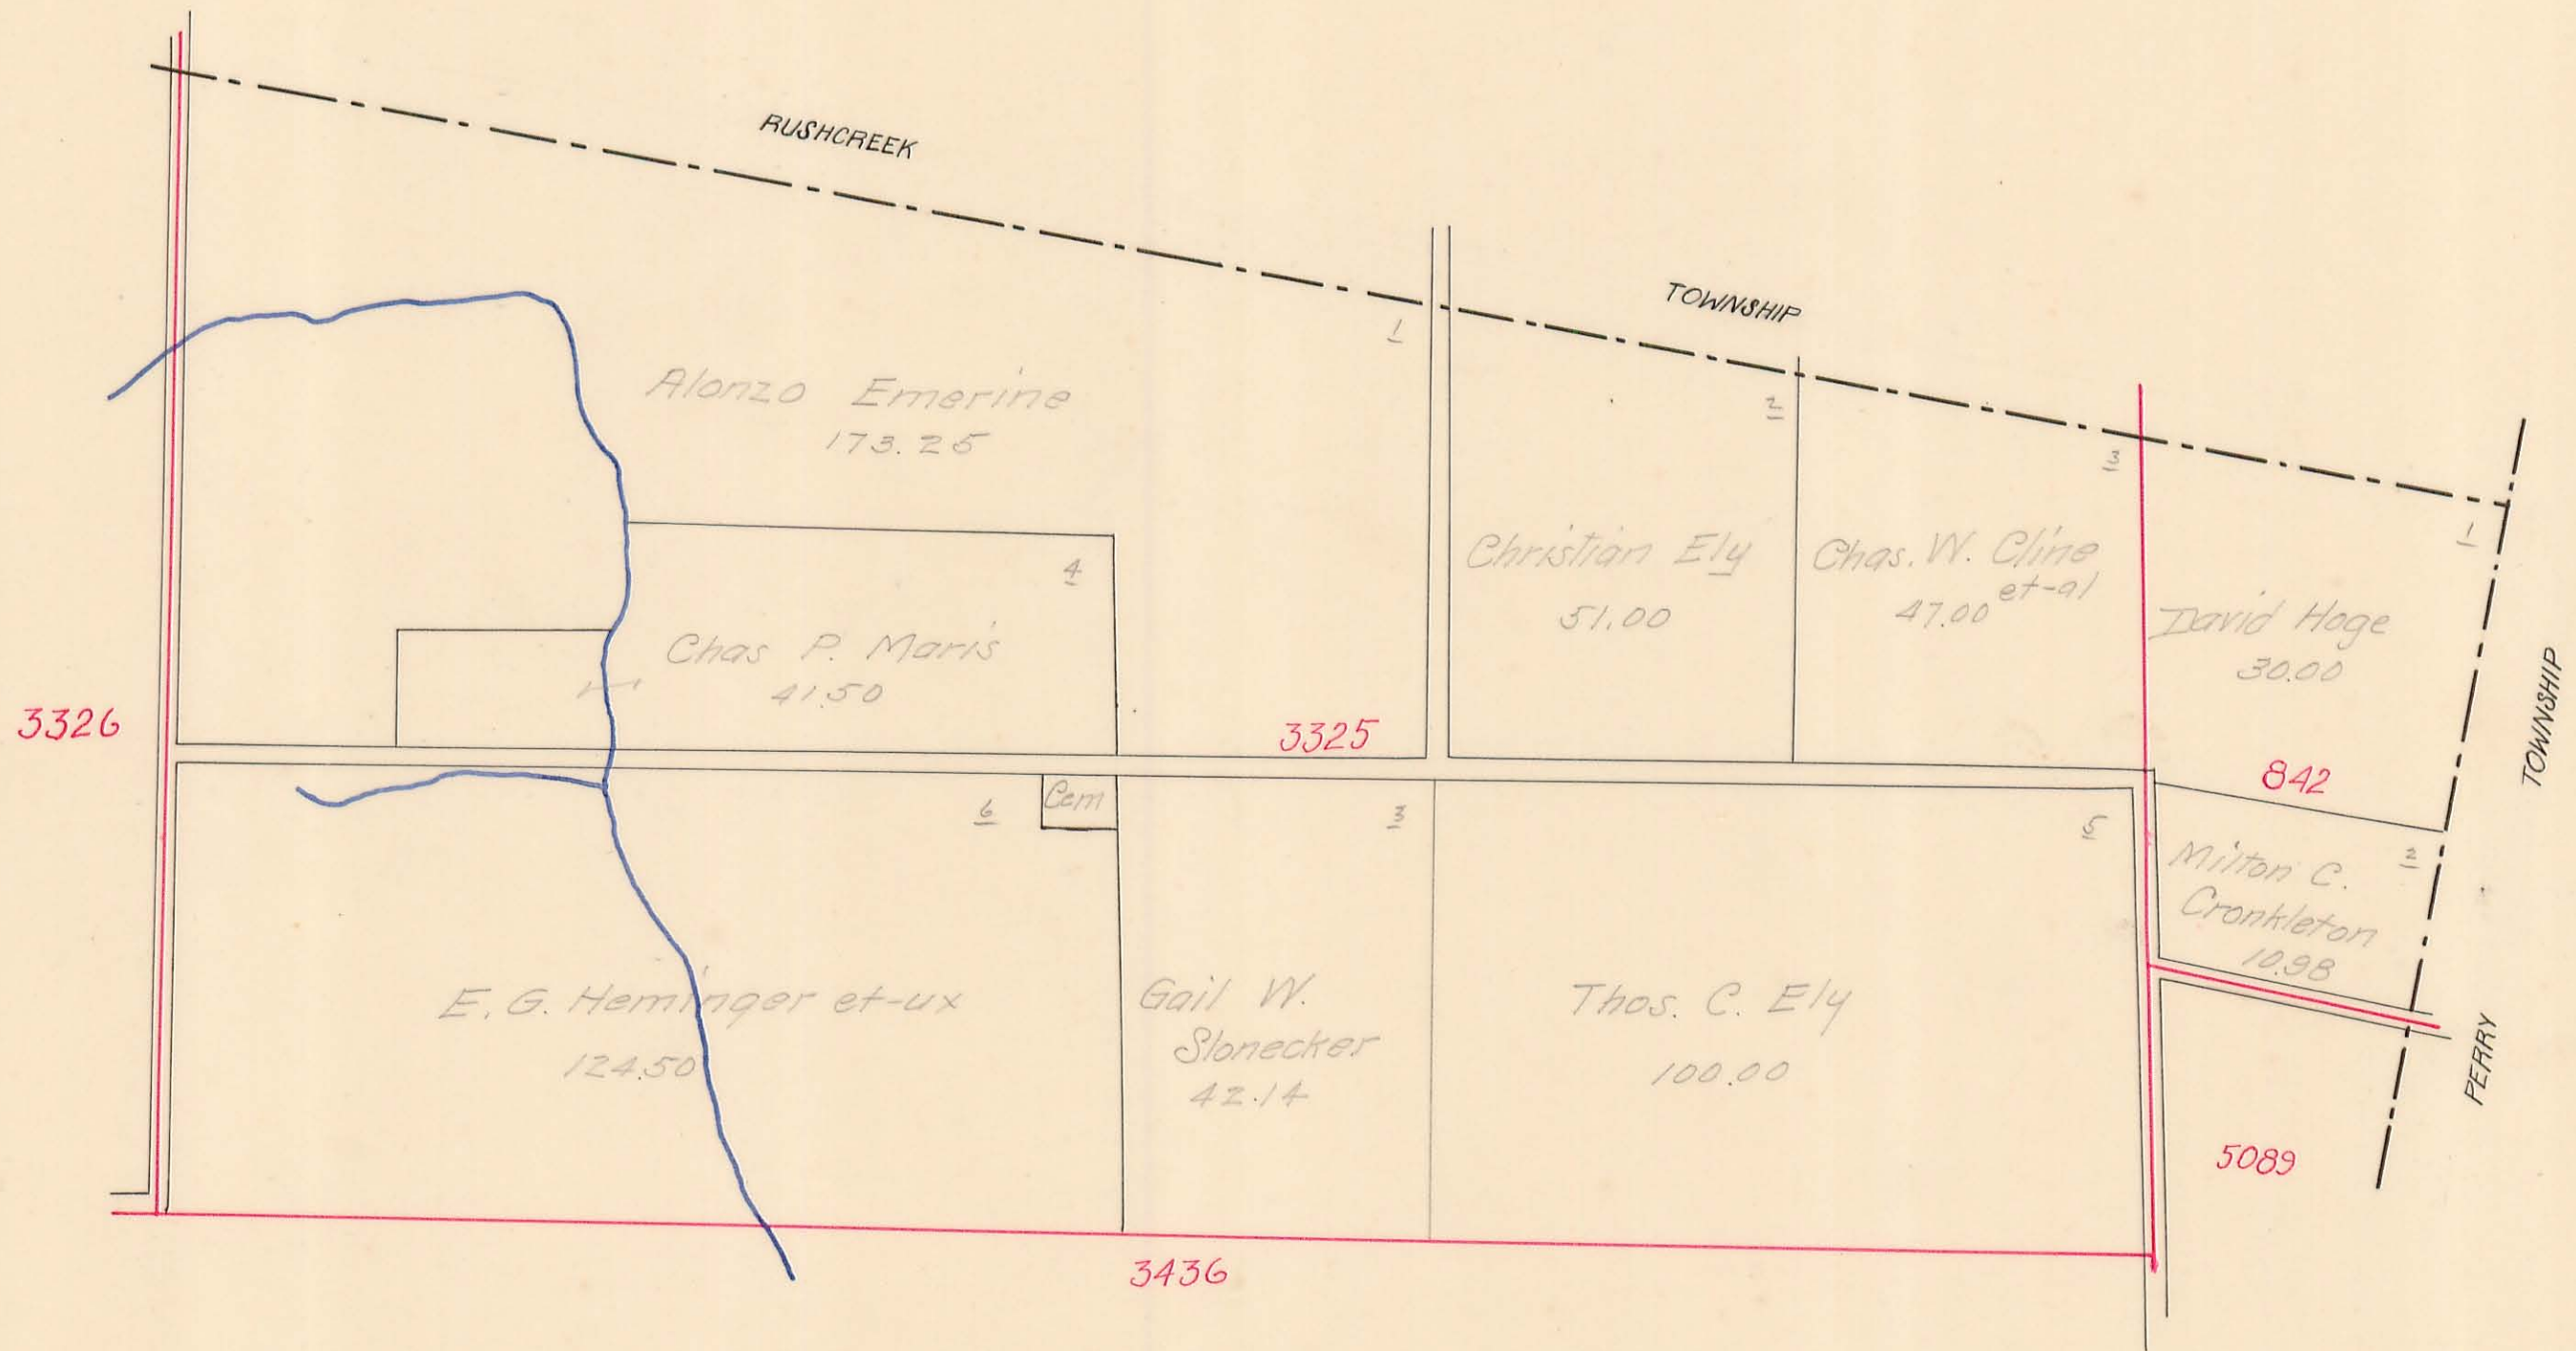




# JEFFERSON TOWNSHIP

Virginia Military Survey No. 3683

SCALE: 10 Chains to the Inch

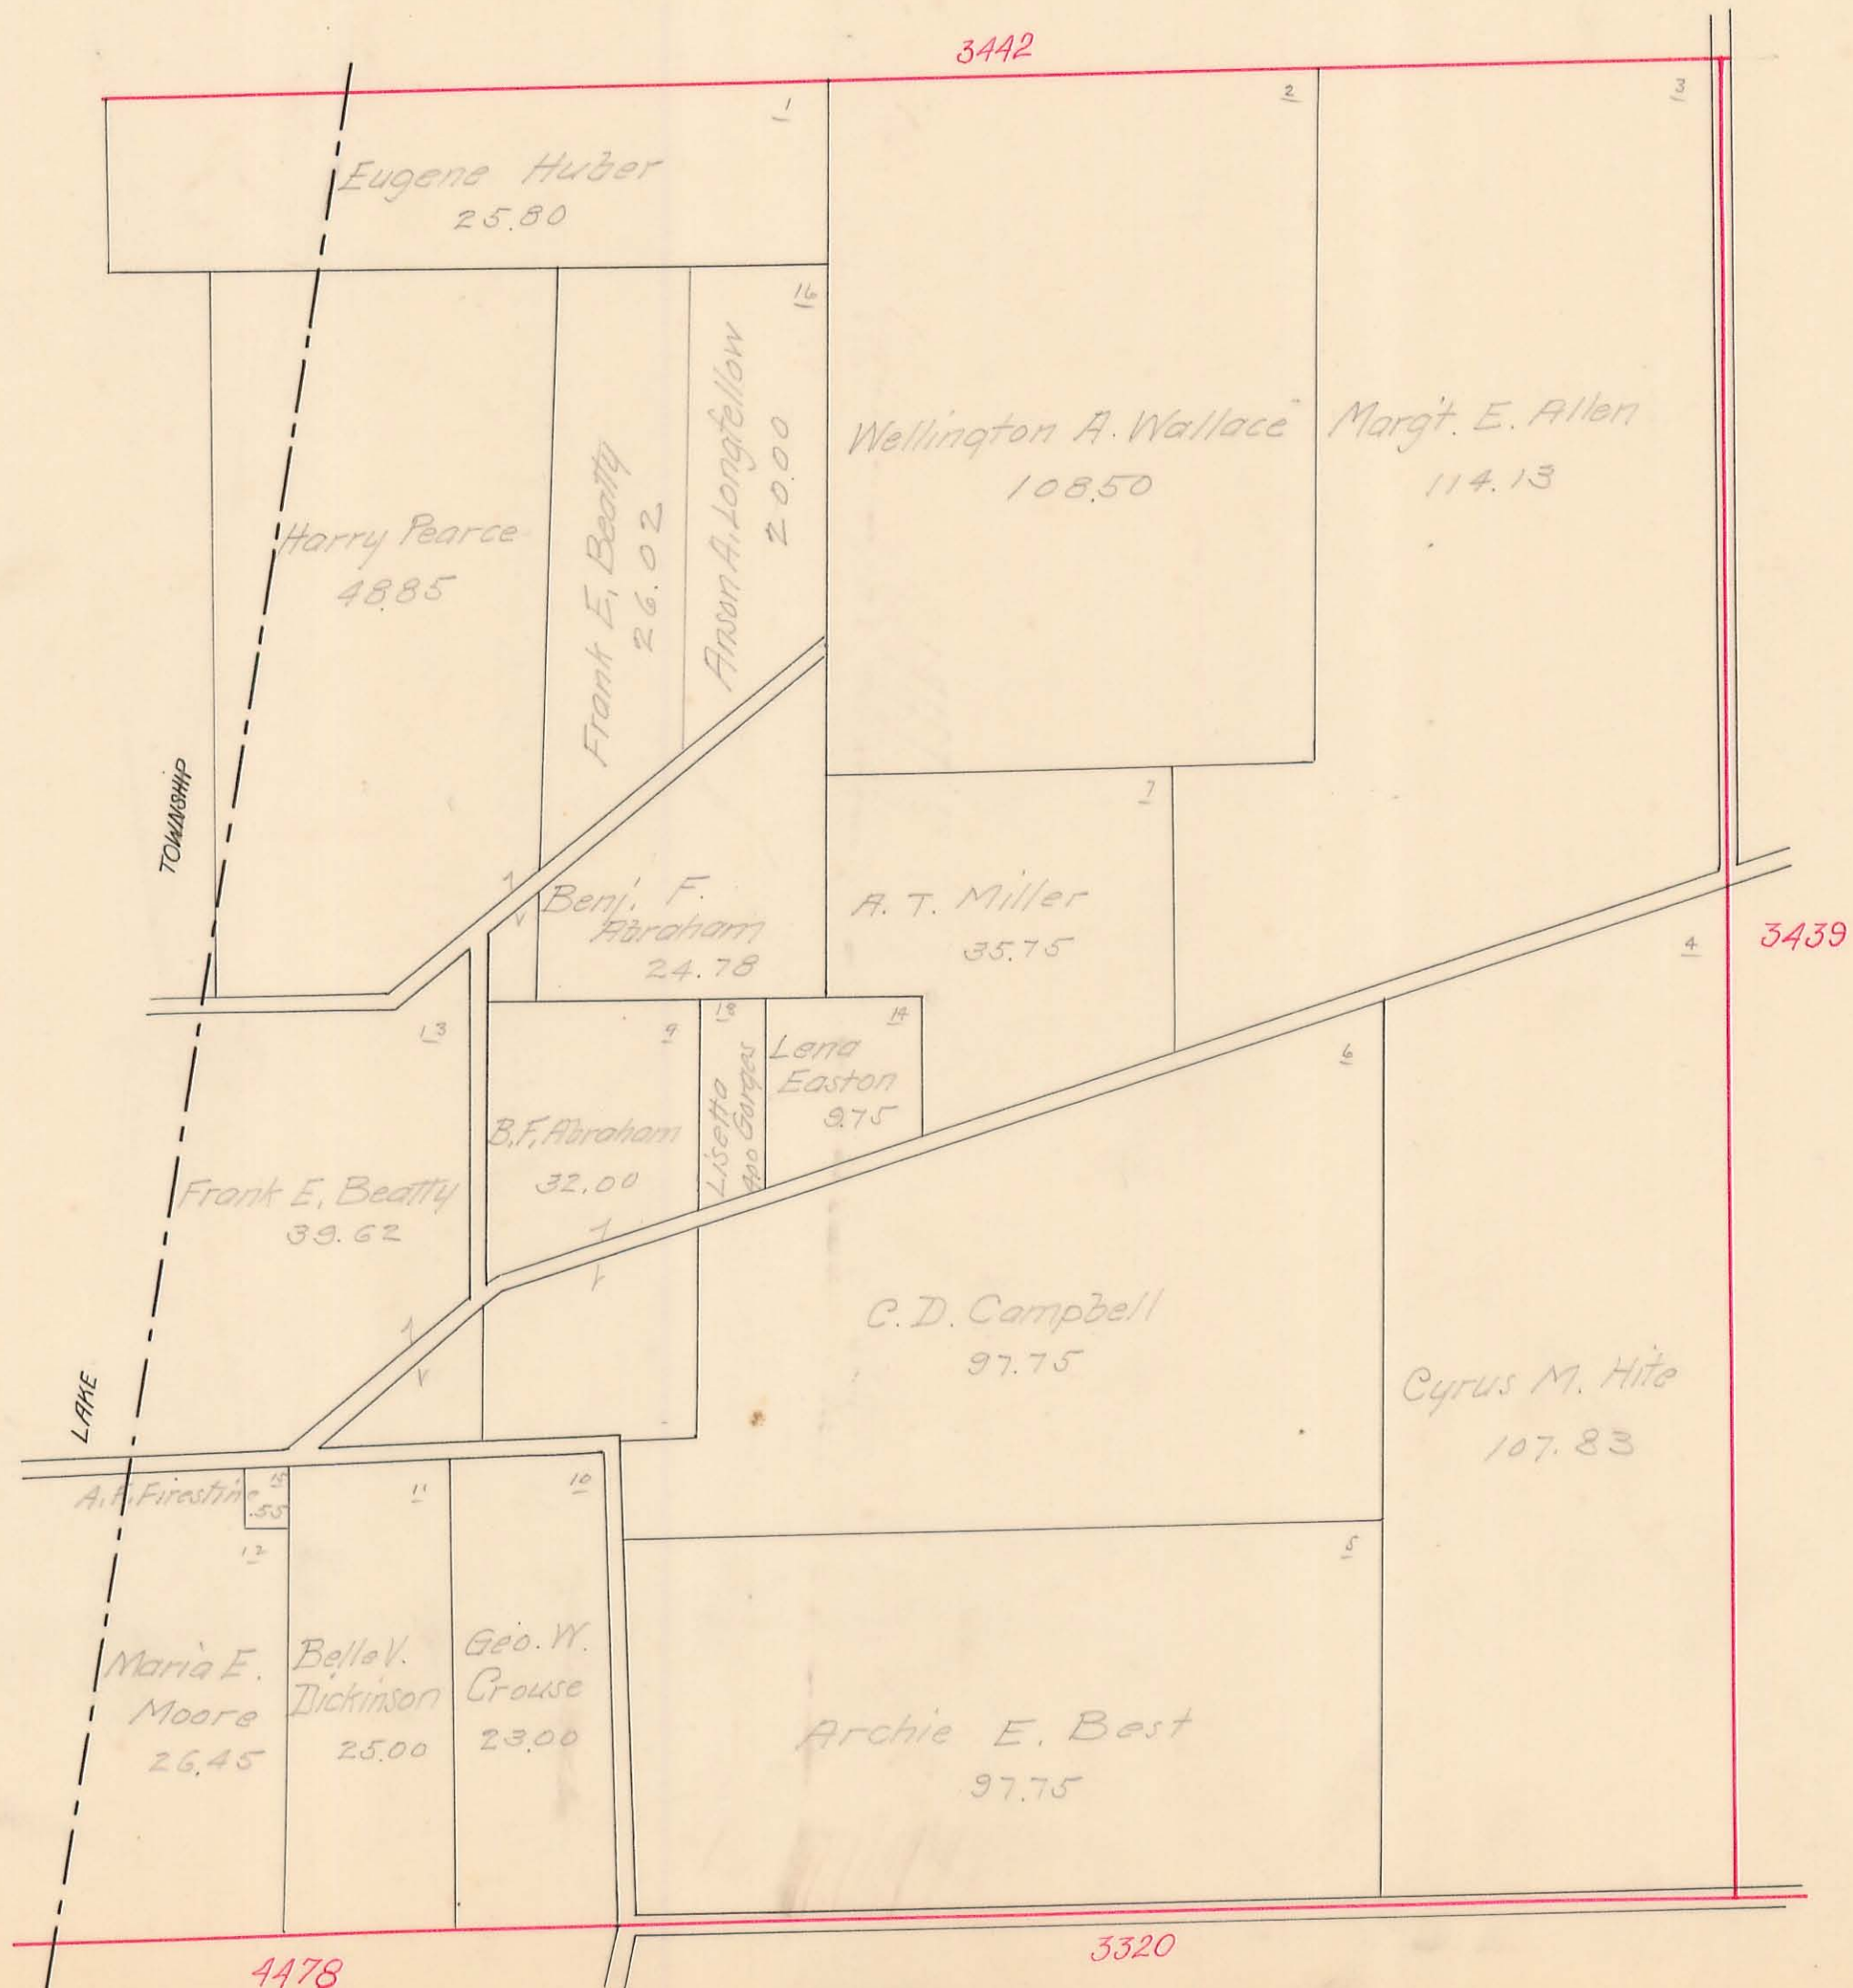




# JEFFERSON TOWNSHIP

Virginia Military Survey No. 3439

SCALE: 10 Chains to the Inch

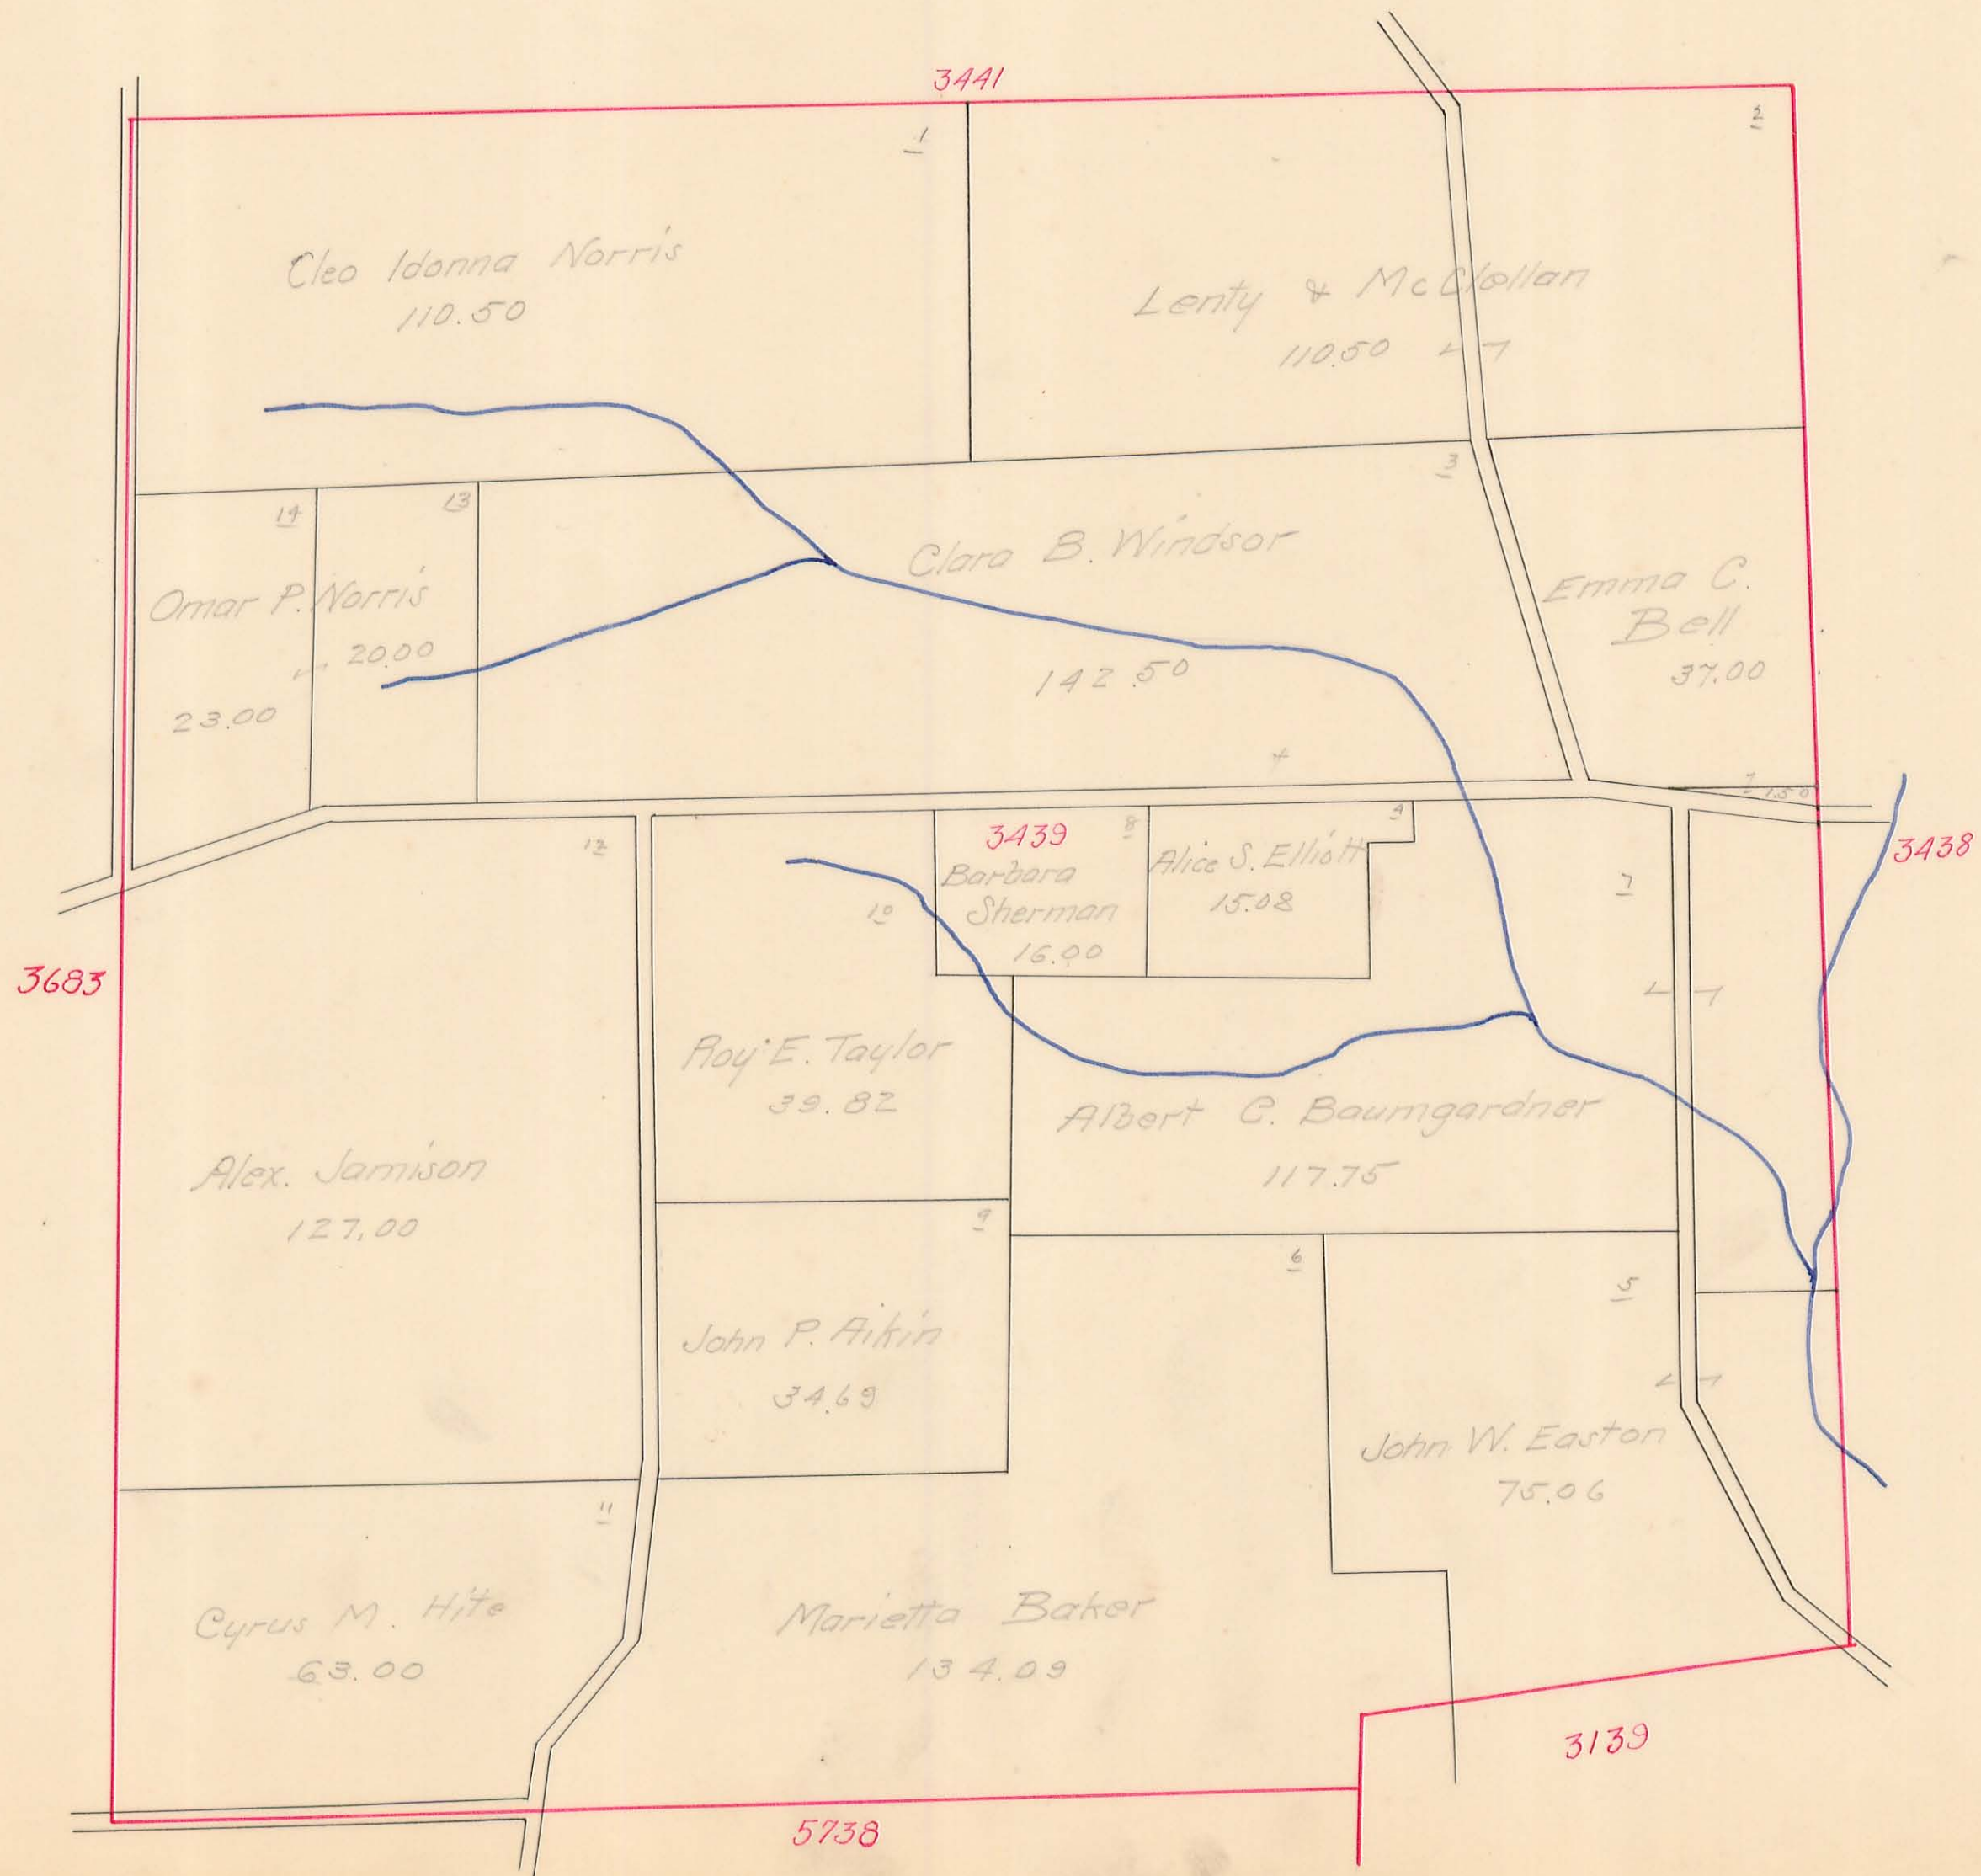




# JEFFERSON TOWNSHIP

Virginia Military Survey No. 3438

SCALE: 10 Chains to the Inch

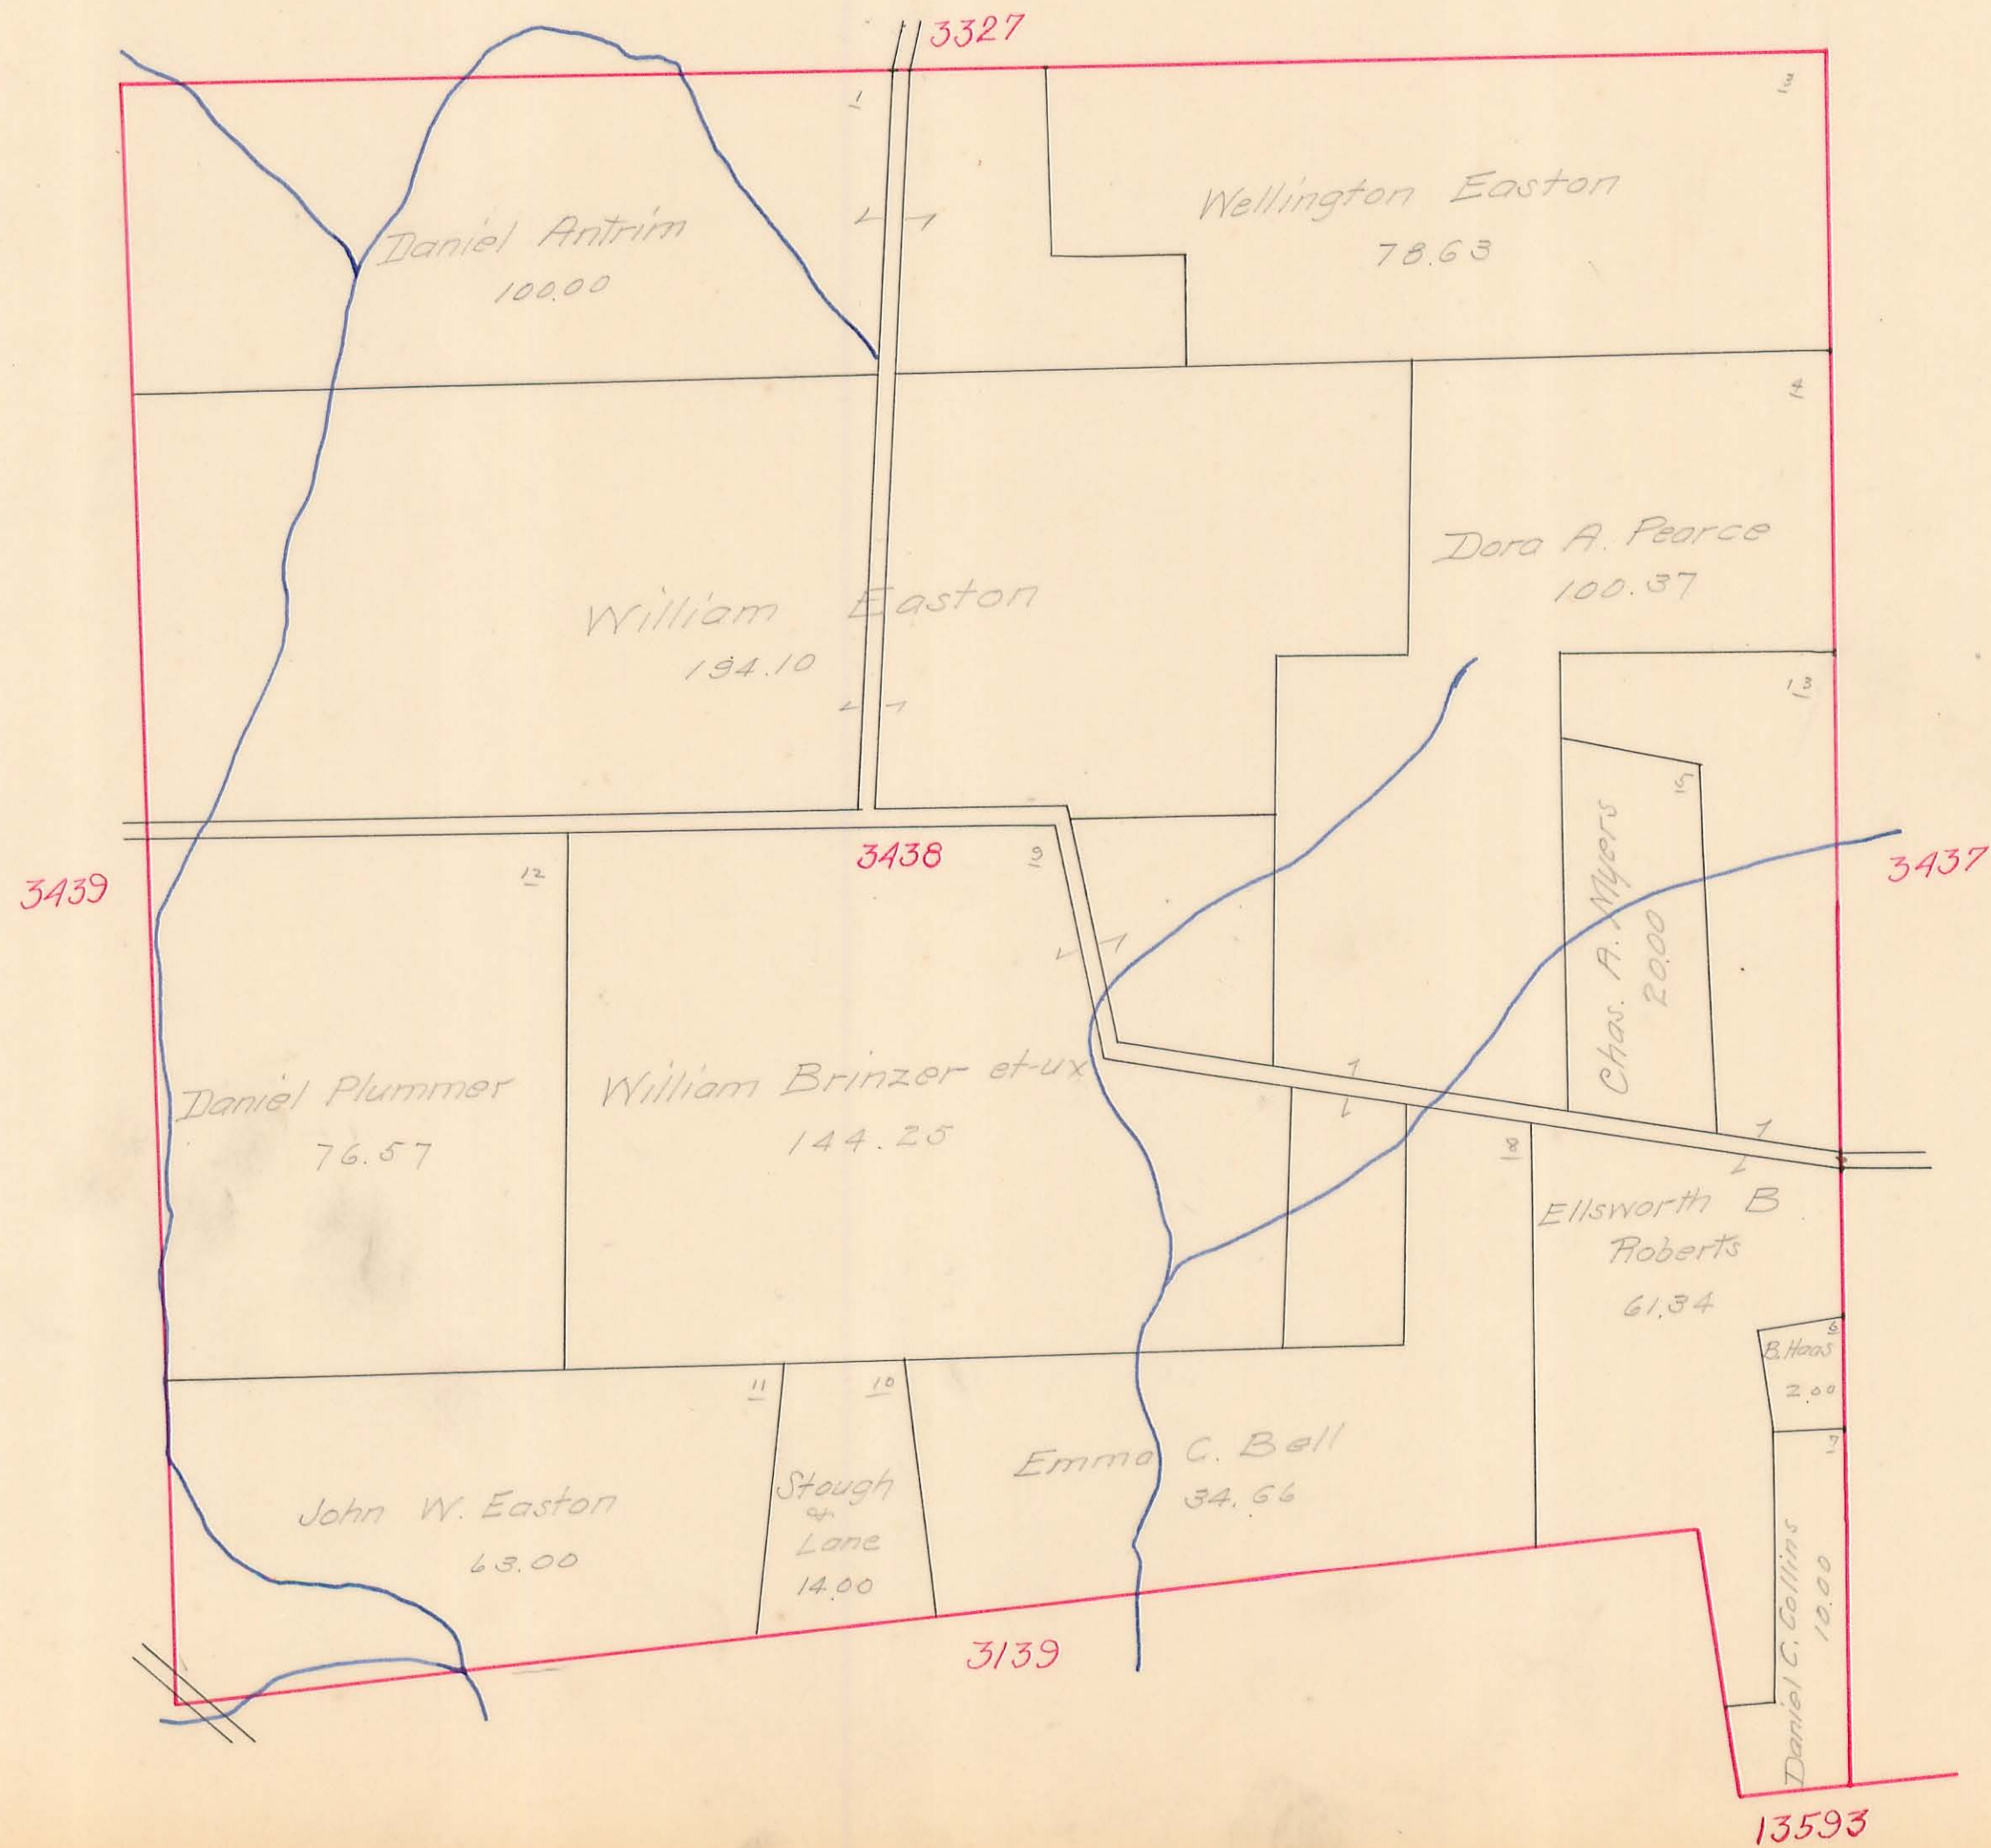




# JEFFERSON TOWNSHIP

Virginia Military Survey No. 3437

SCALE: 10 Chains to the Inch

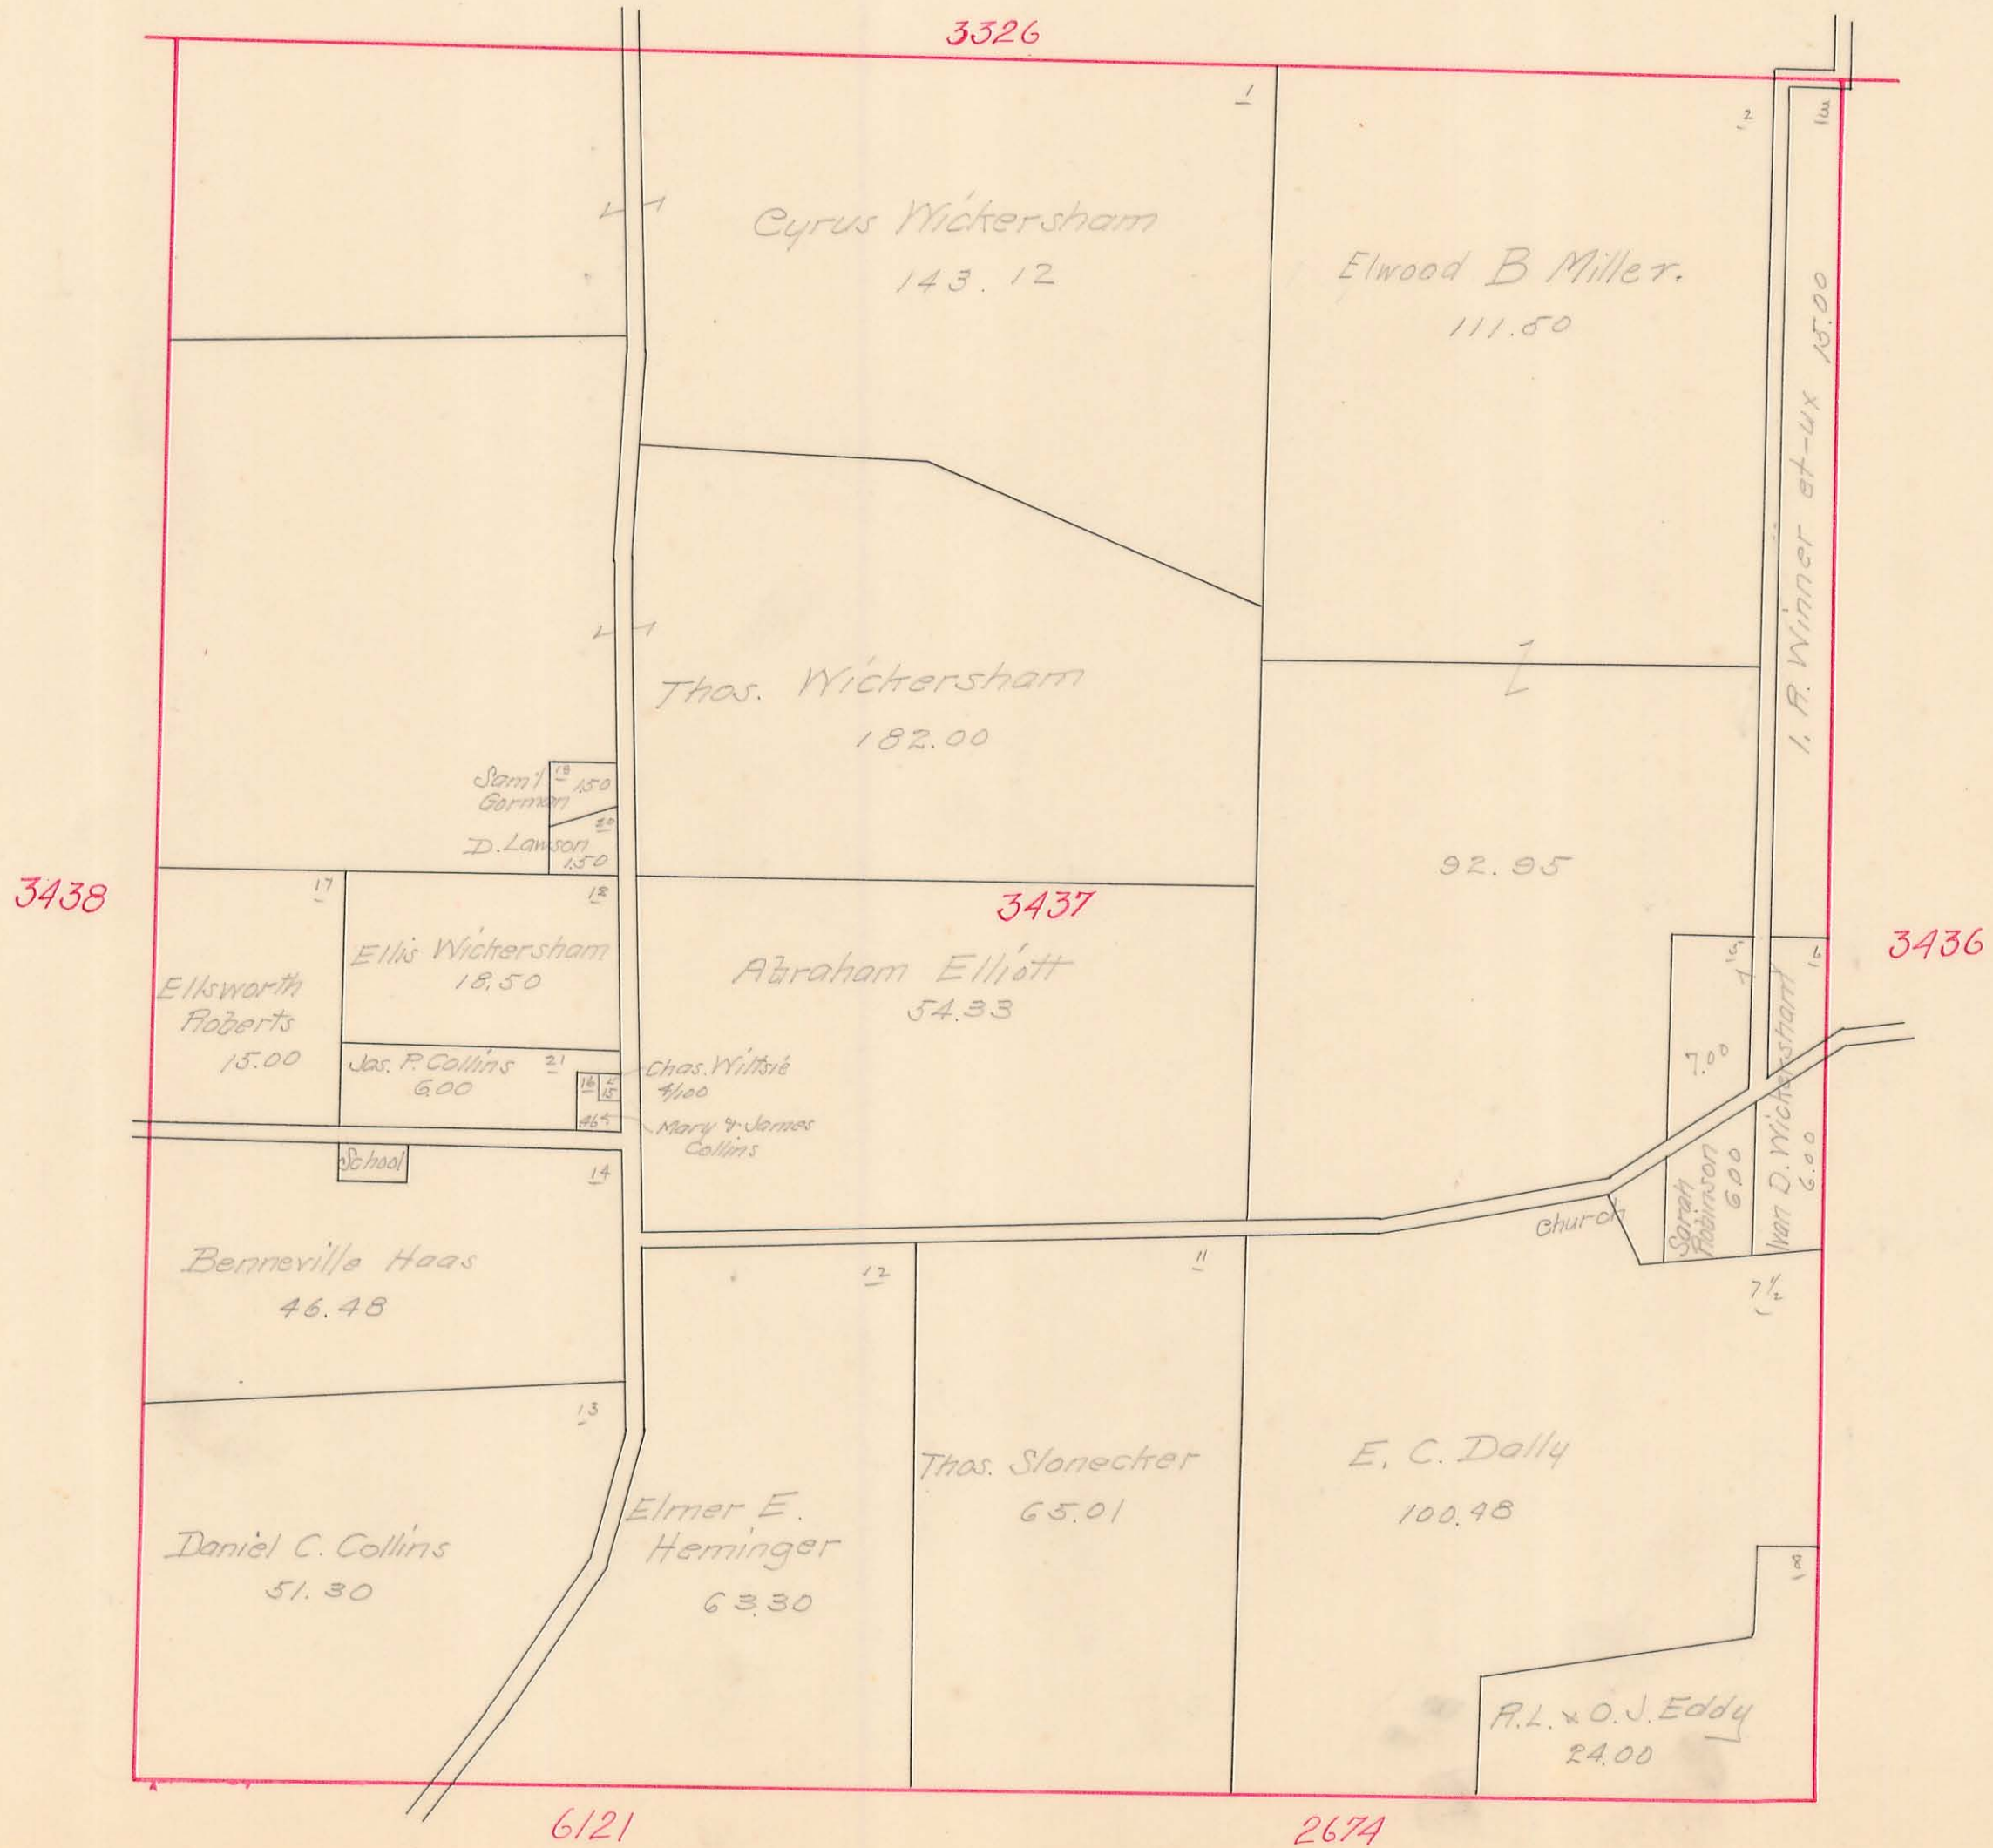








# JEFFERSON TOWNSHIP

Virginia Military Survey No. 5738

SCALE: 10 Chains to the Inch

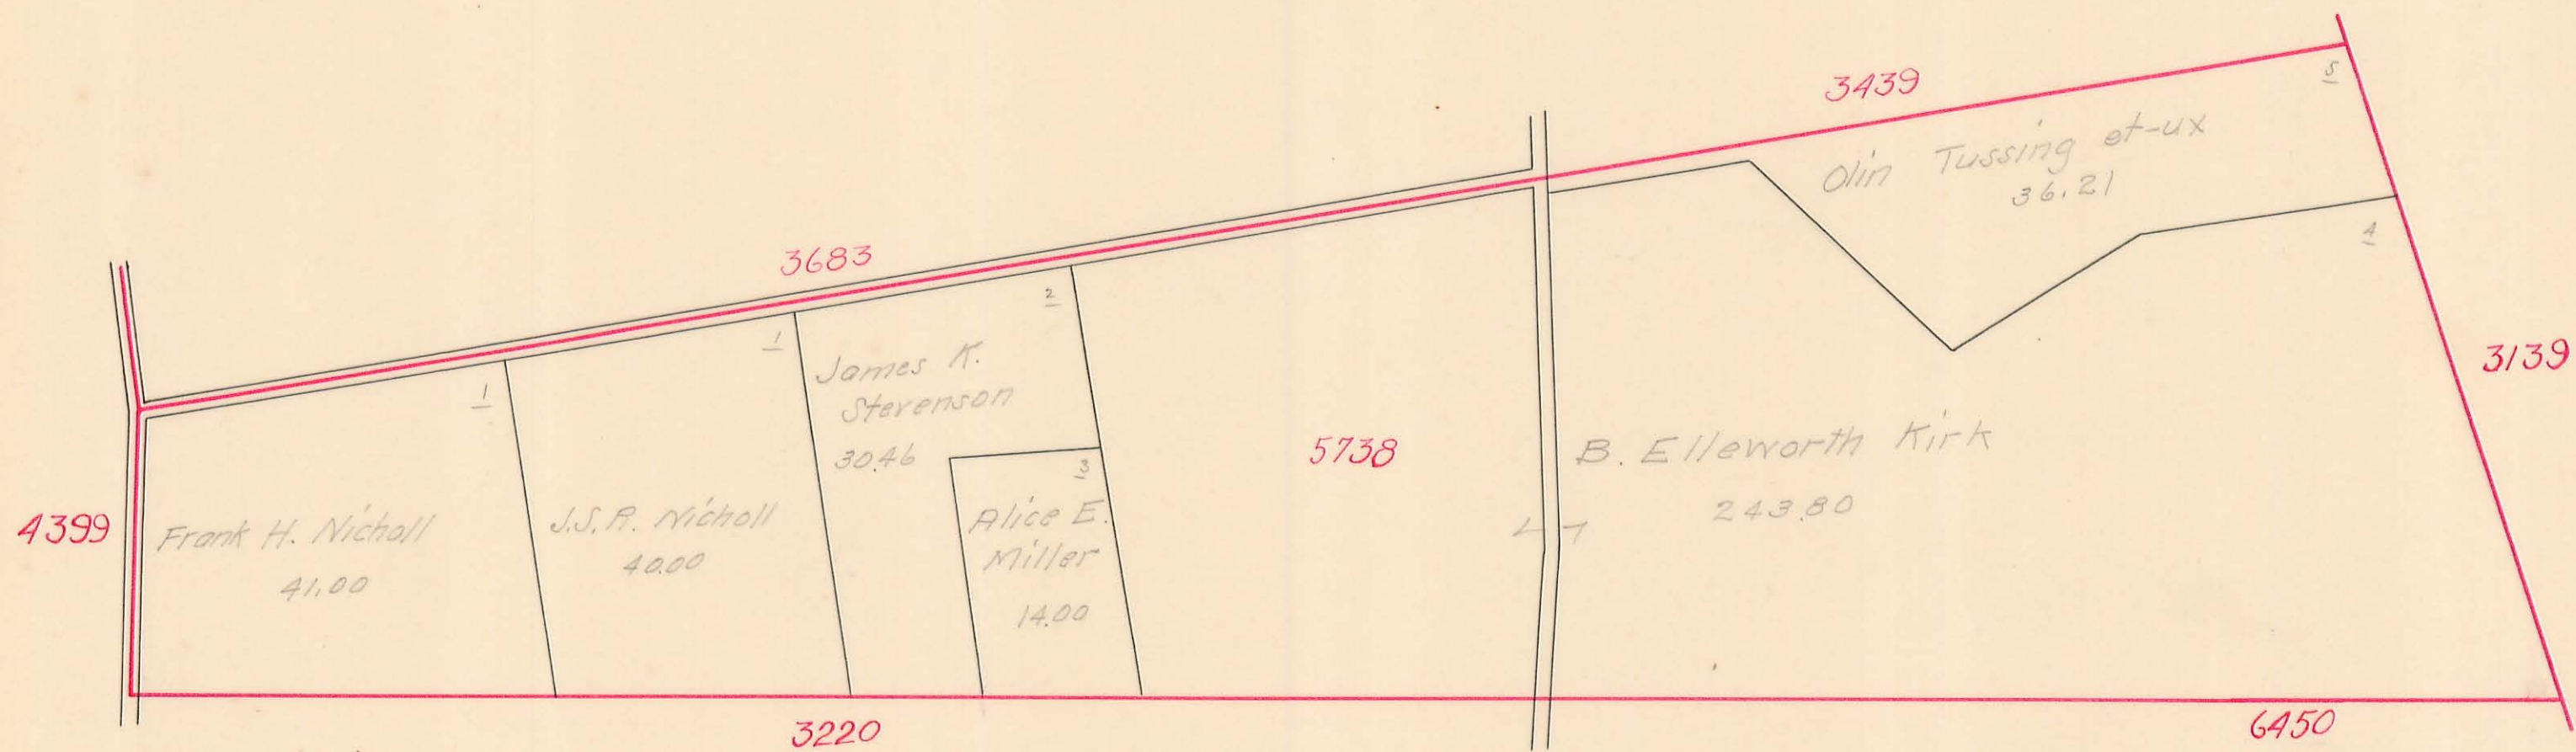




# JEFFERSON TOWNSHIP

Virginia Military Survey No. 3139

SCALE: 10 Chains to the Inch

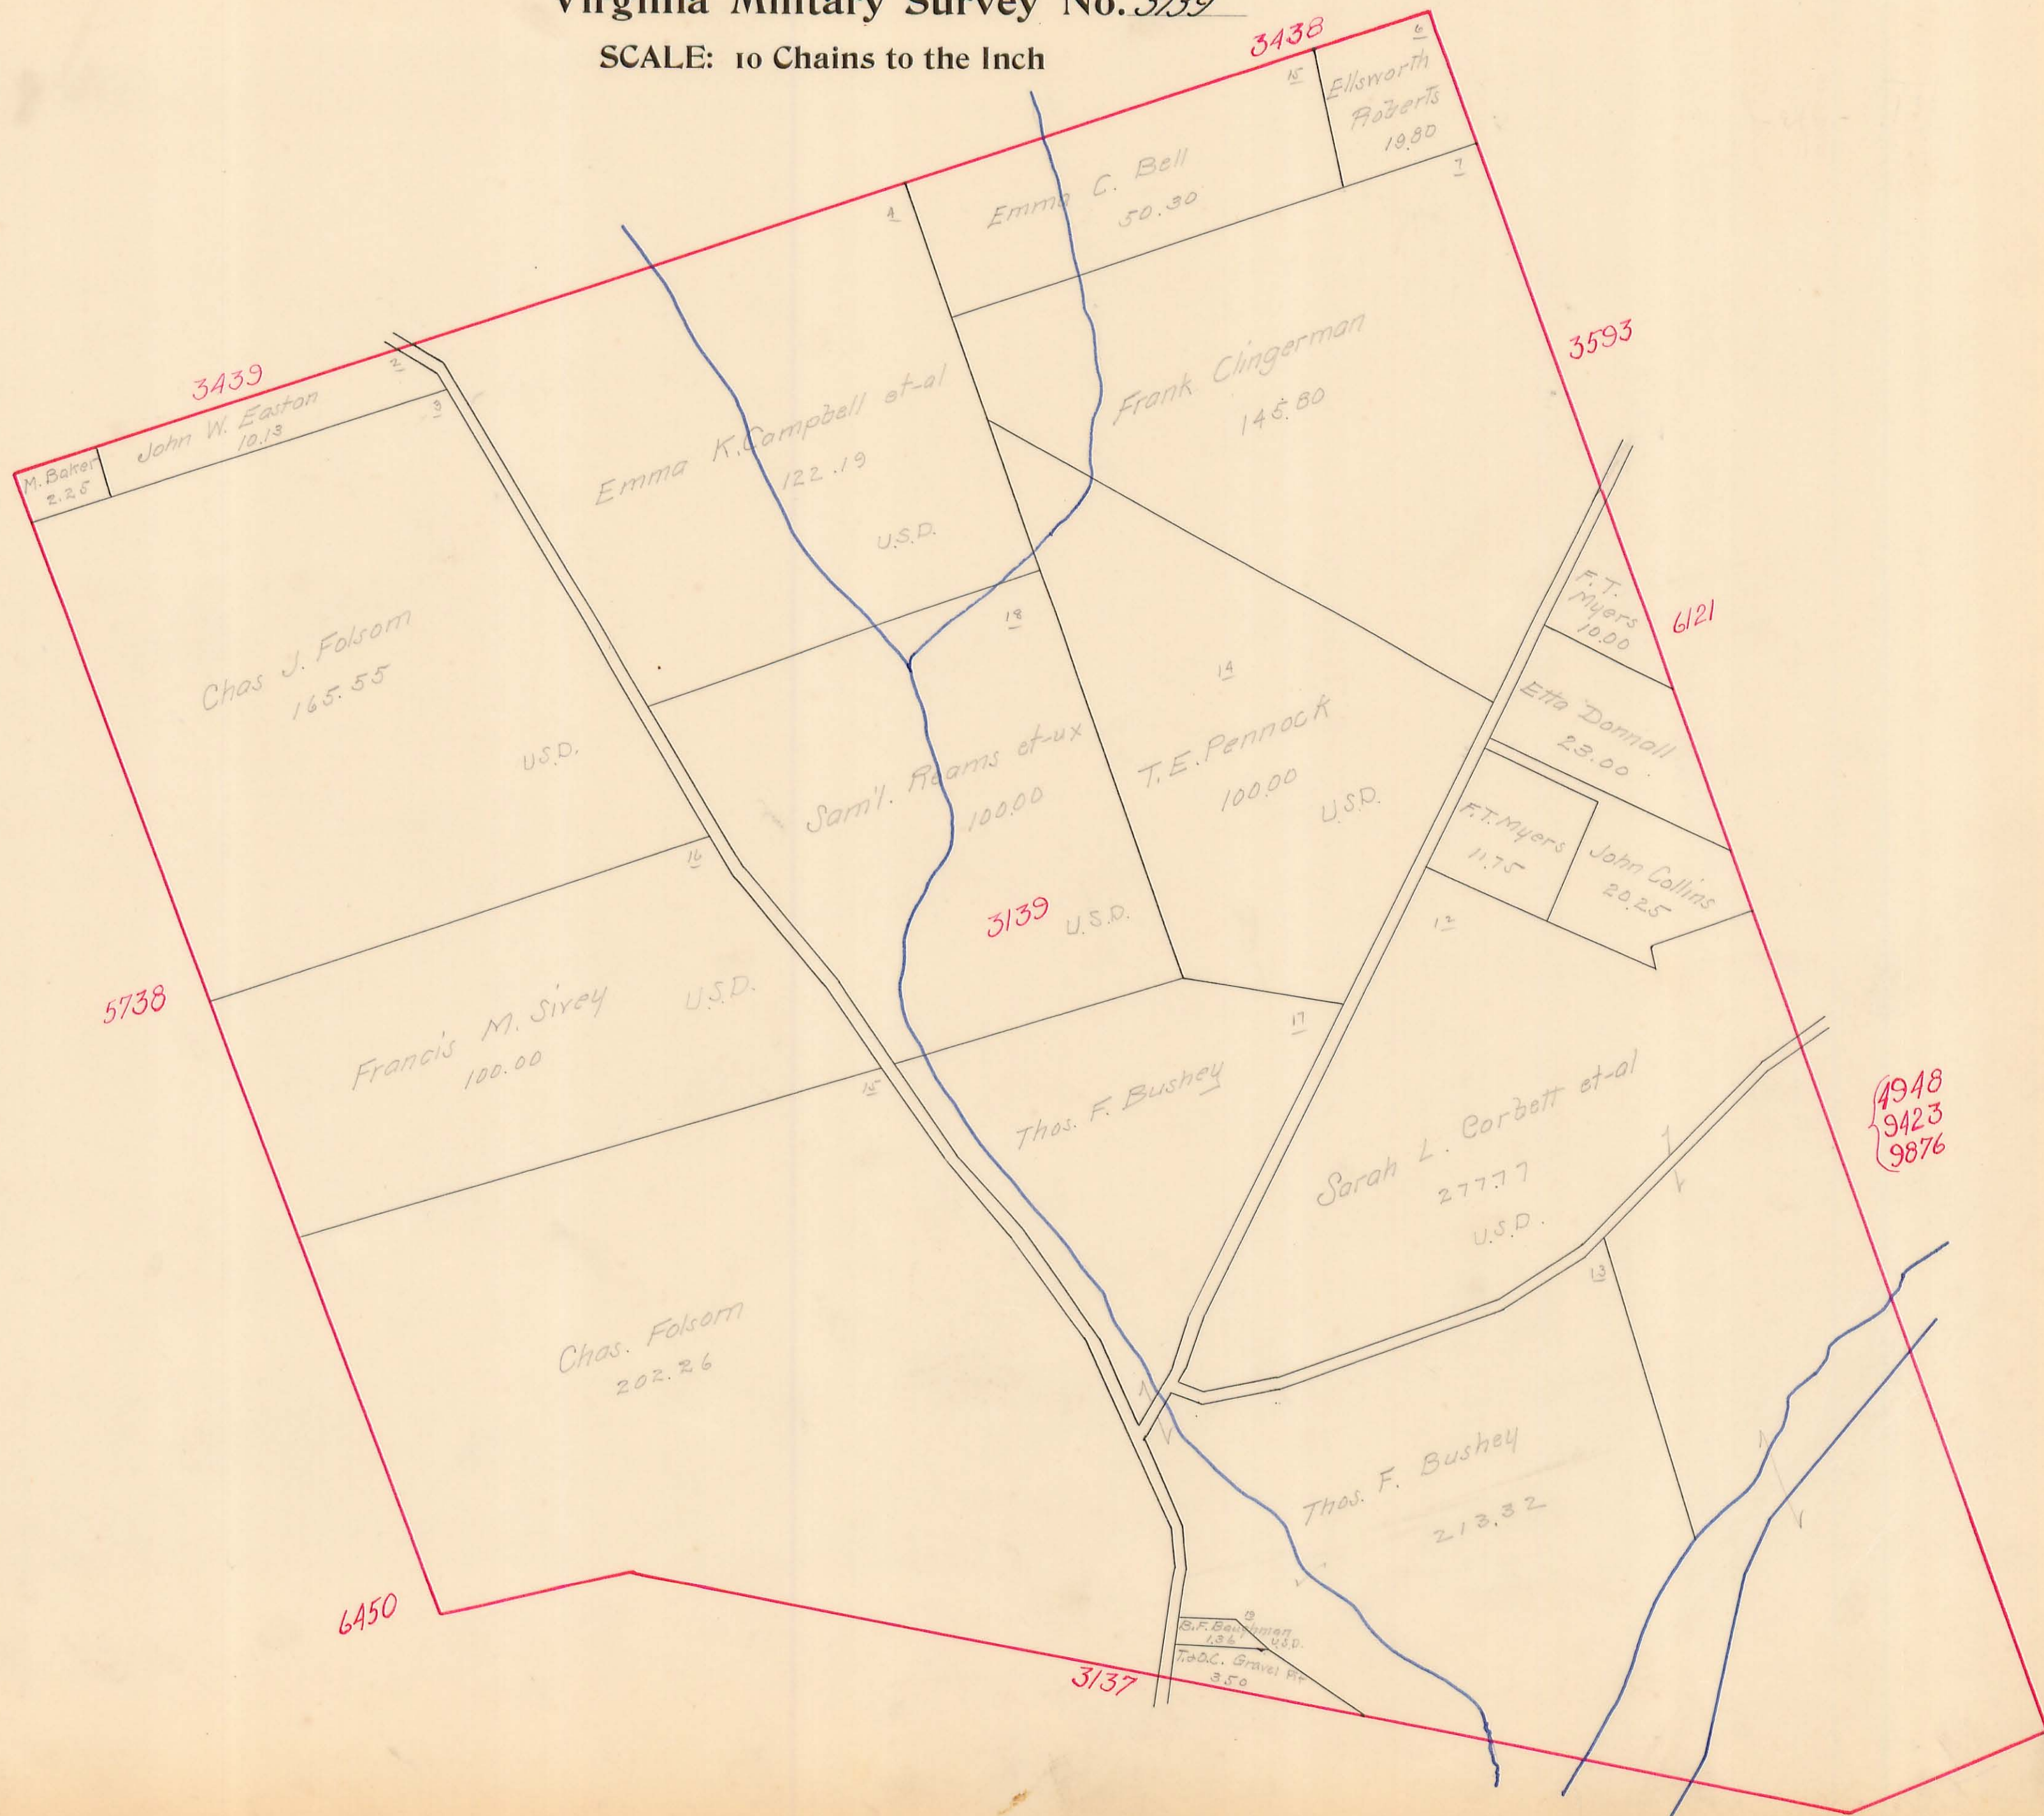




# JEFFERSON TOWNSHIP

Virginia Military Survey No. <sup>13593</sup>  
~~6121~~  
3136

SCALE: 10 Chains to the Inch

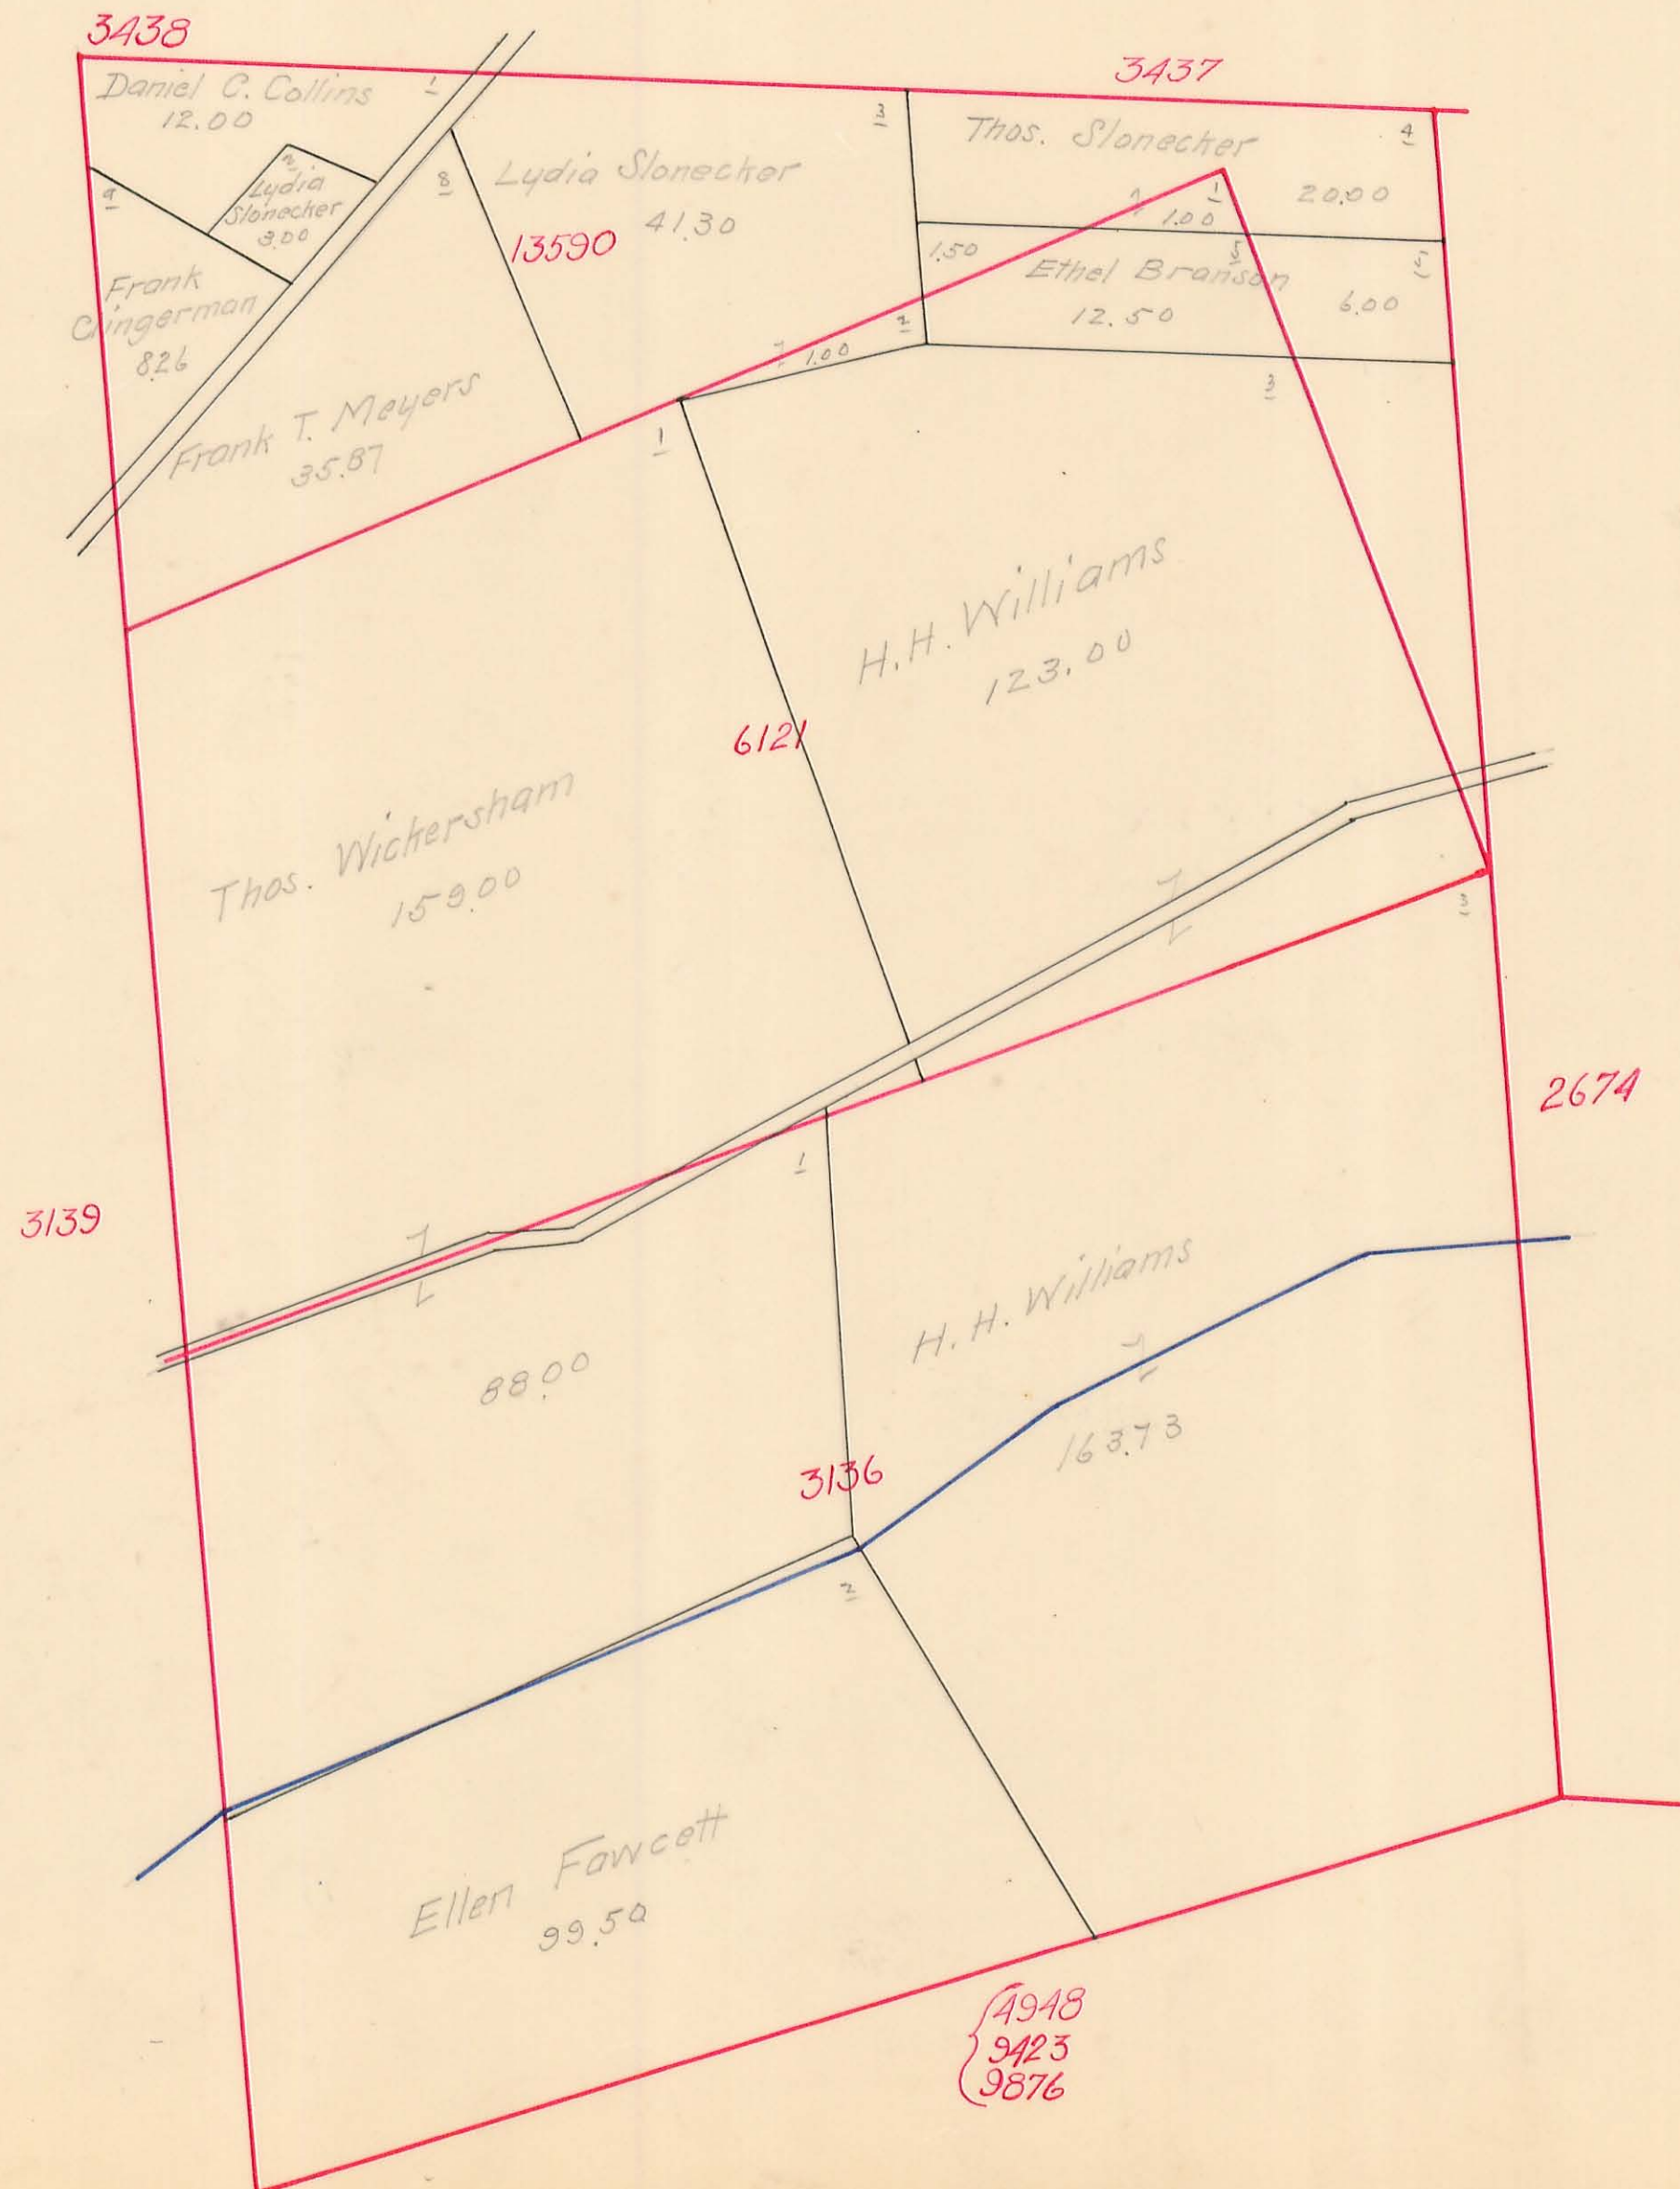




# JEFFERSON TOWNSHIP

Virginia Military Survey No. <sup>2674</sup> 5091

SCALE: 10 Chains to the Inch

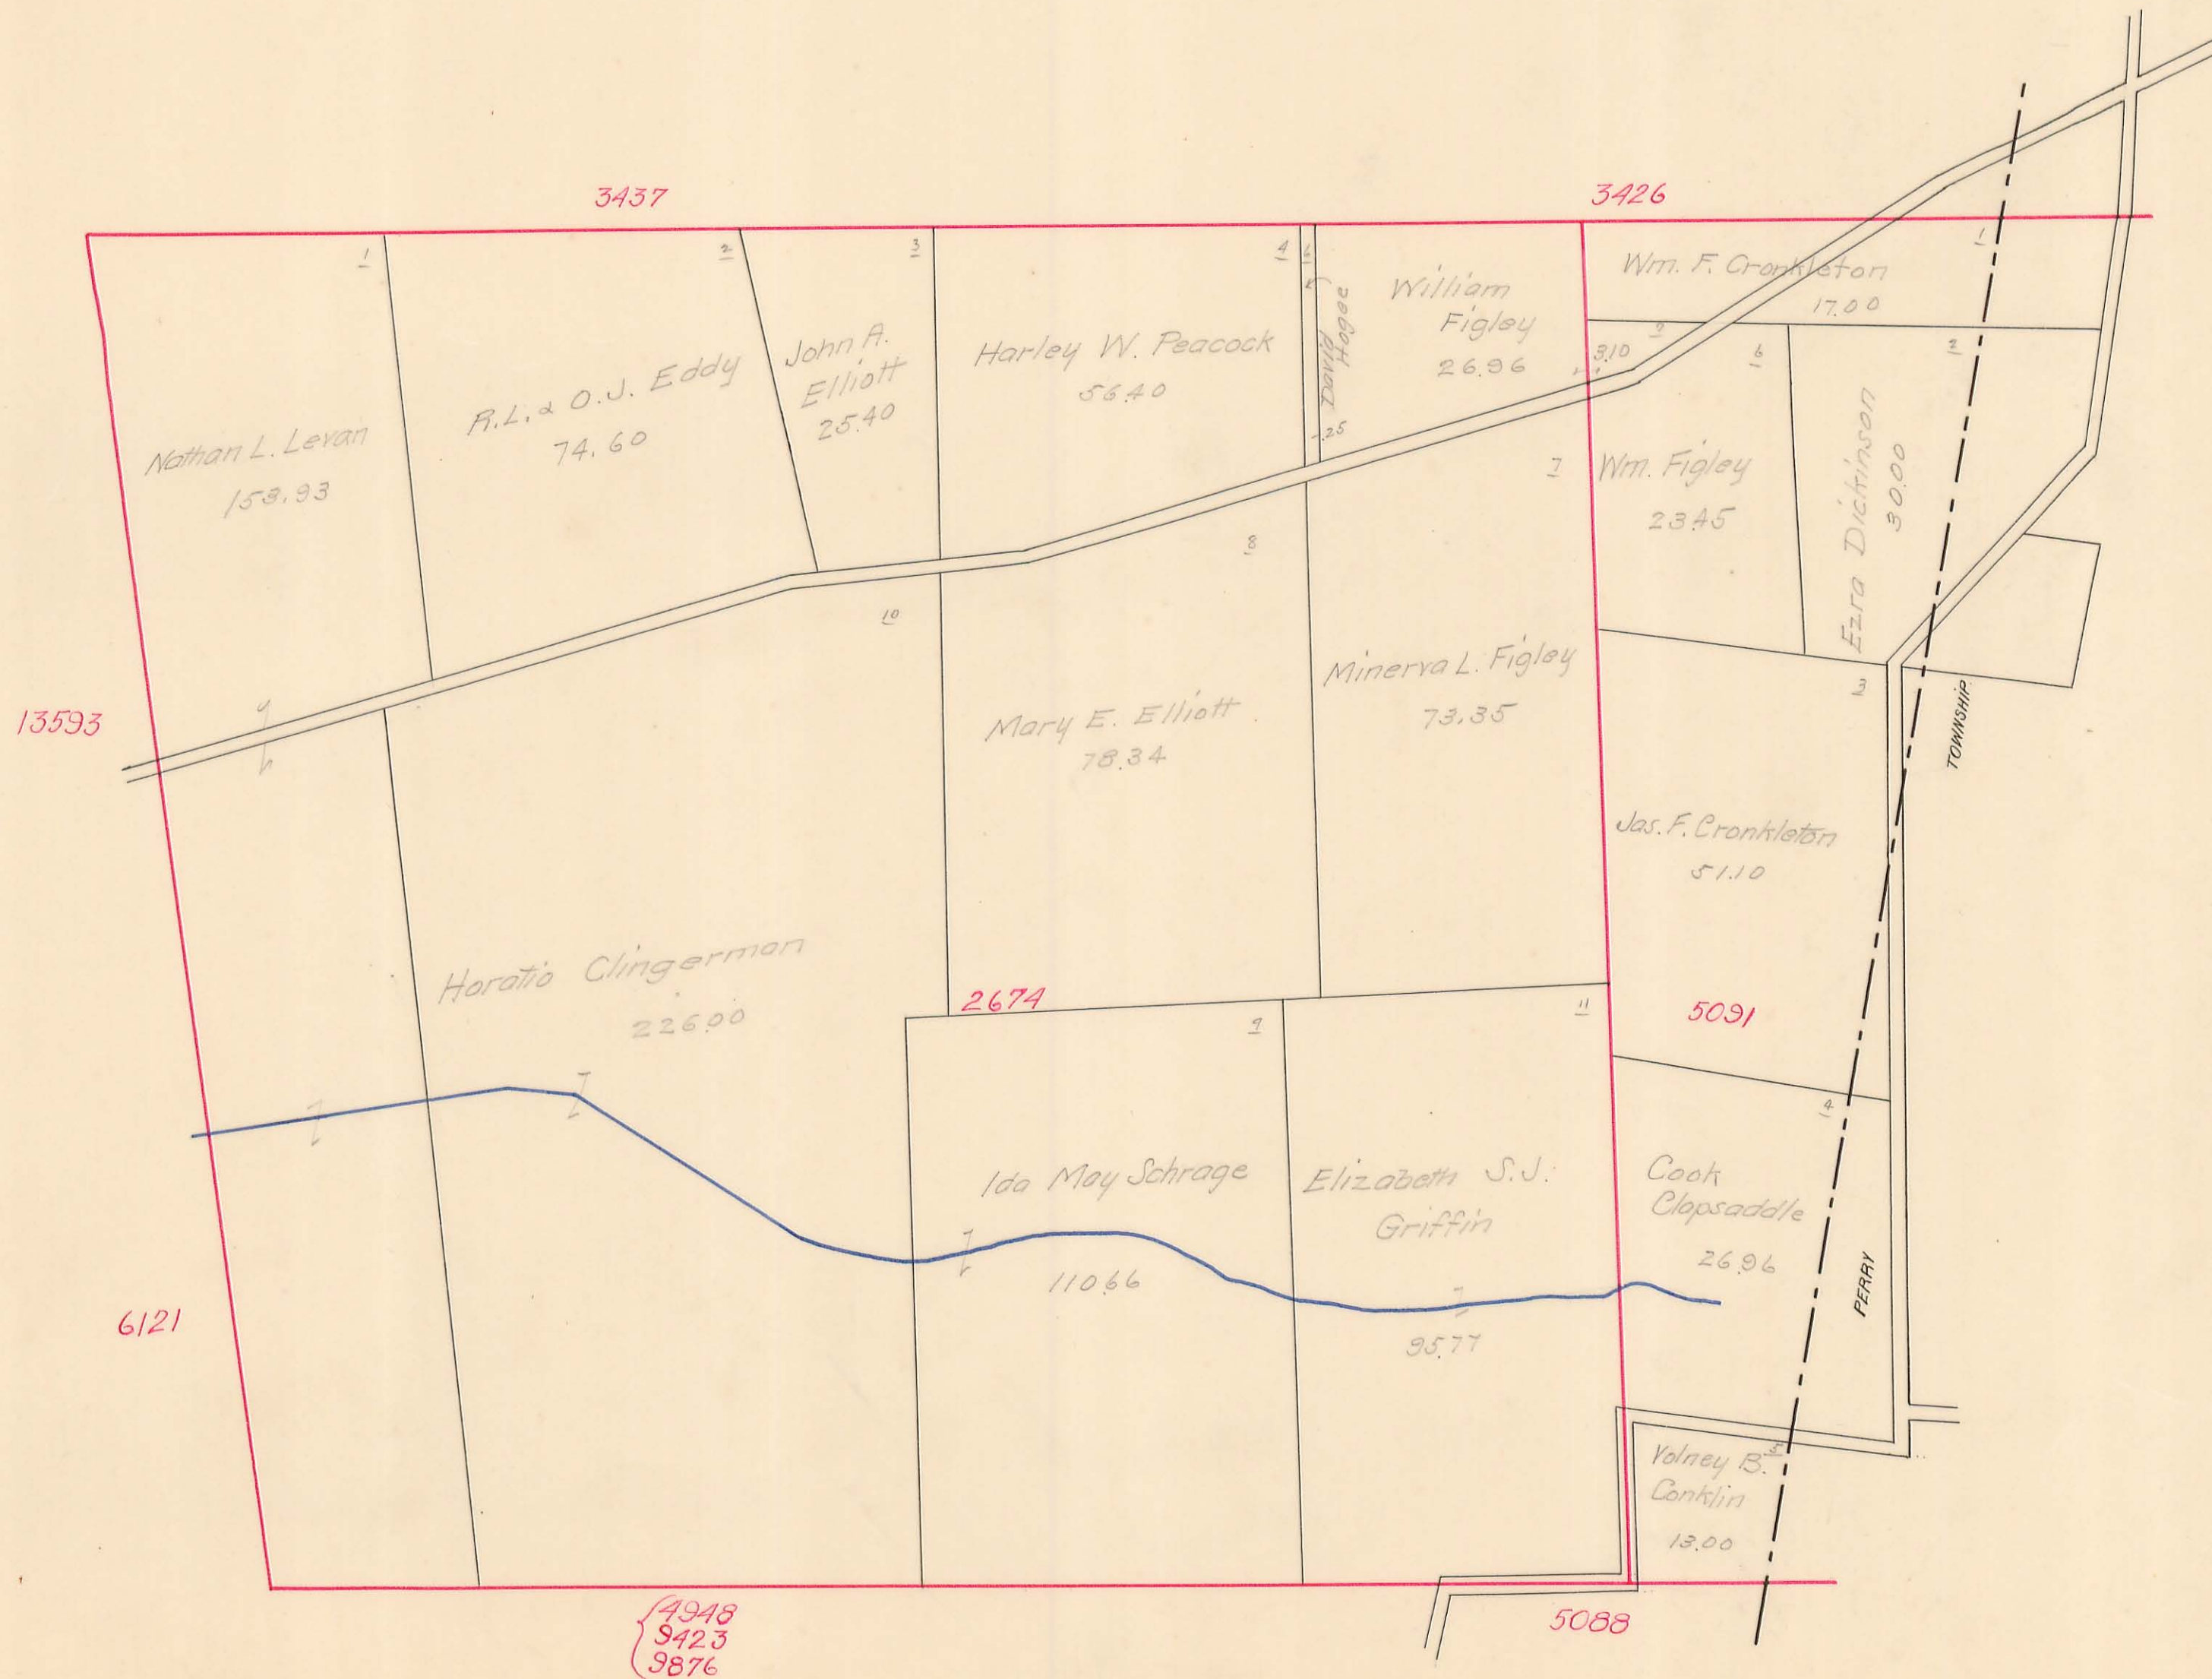




# JEFFERSON TOWNSHIP

Virginia Military Survey No. <sup>4399</sup> ~~4478~~

SCALE: 10 Chains to the Inch

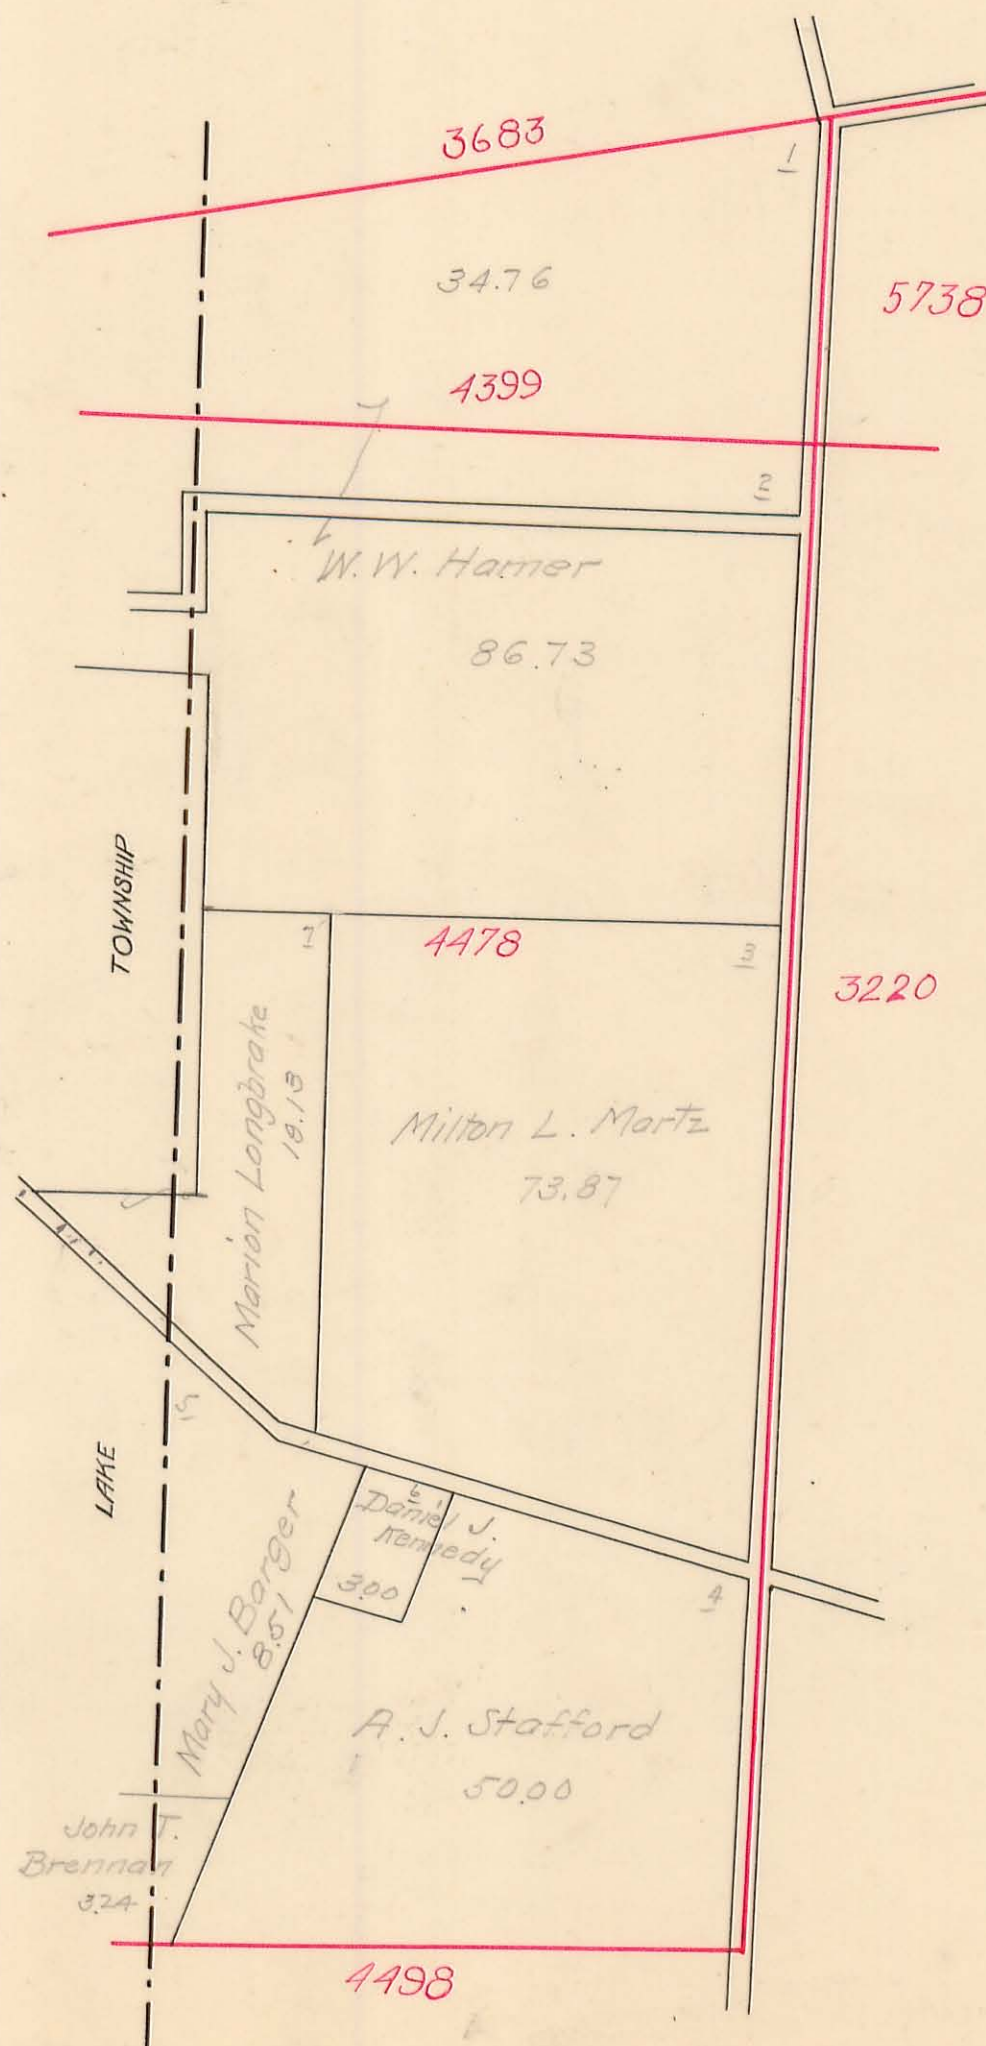




# JEFFERSON TOWNSHIP

Virginia Military Survey No. 3220

SCALE: 10 Chains to the Inch

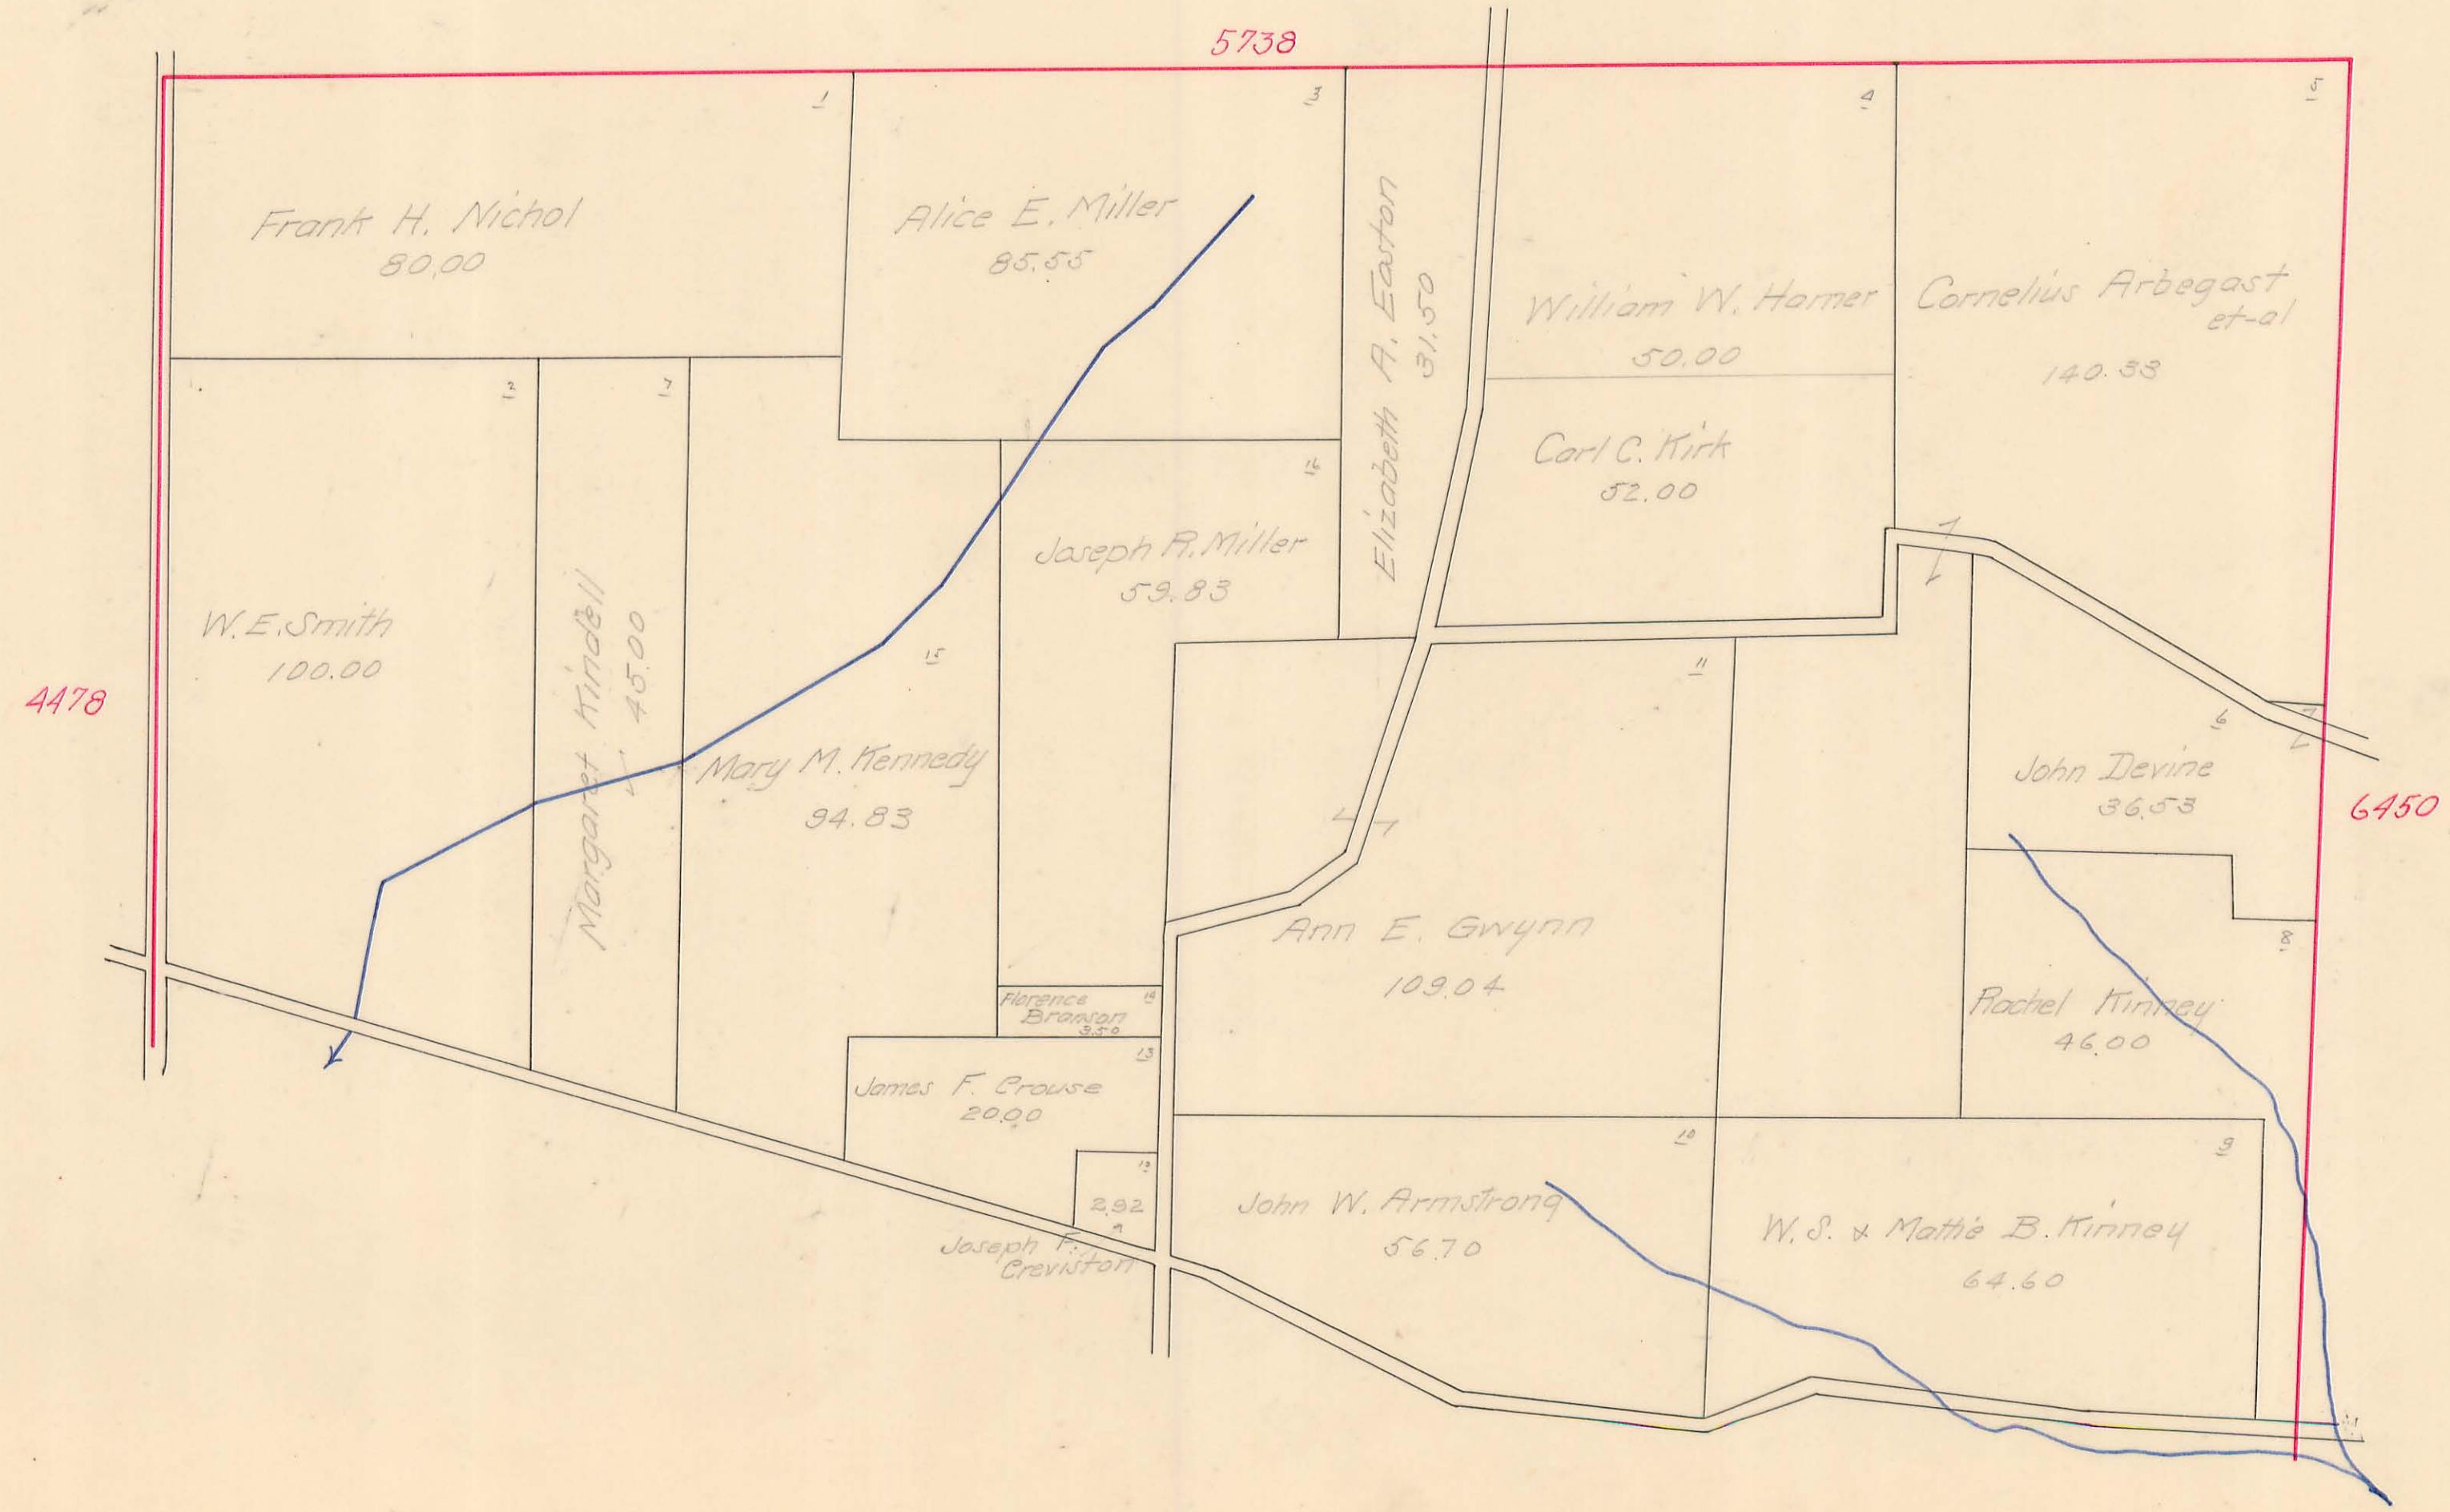




# JEFFERSON TOWNSHIP

Virginia Military Survey No. 3220

SCALE: 10 Chains to the Inch

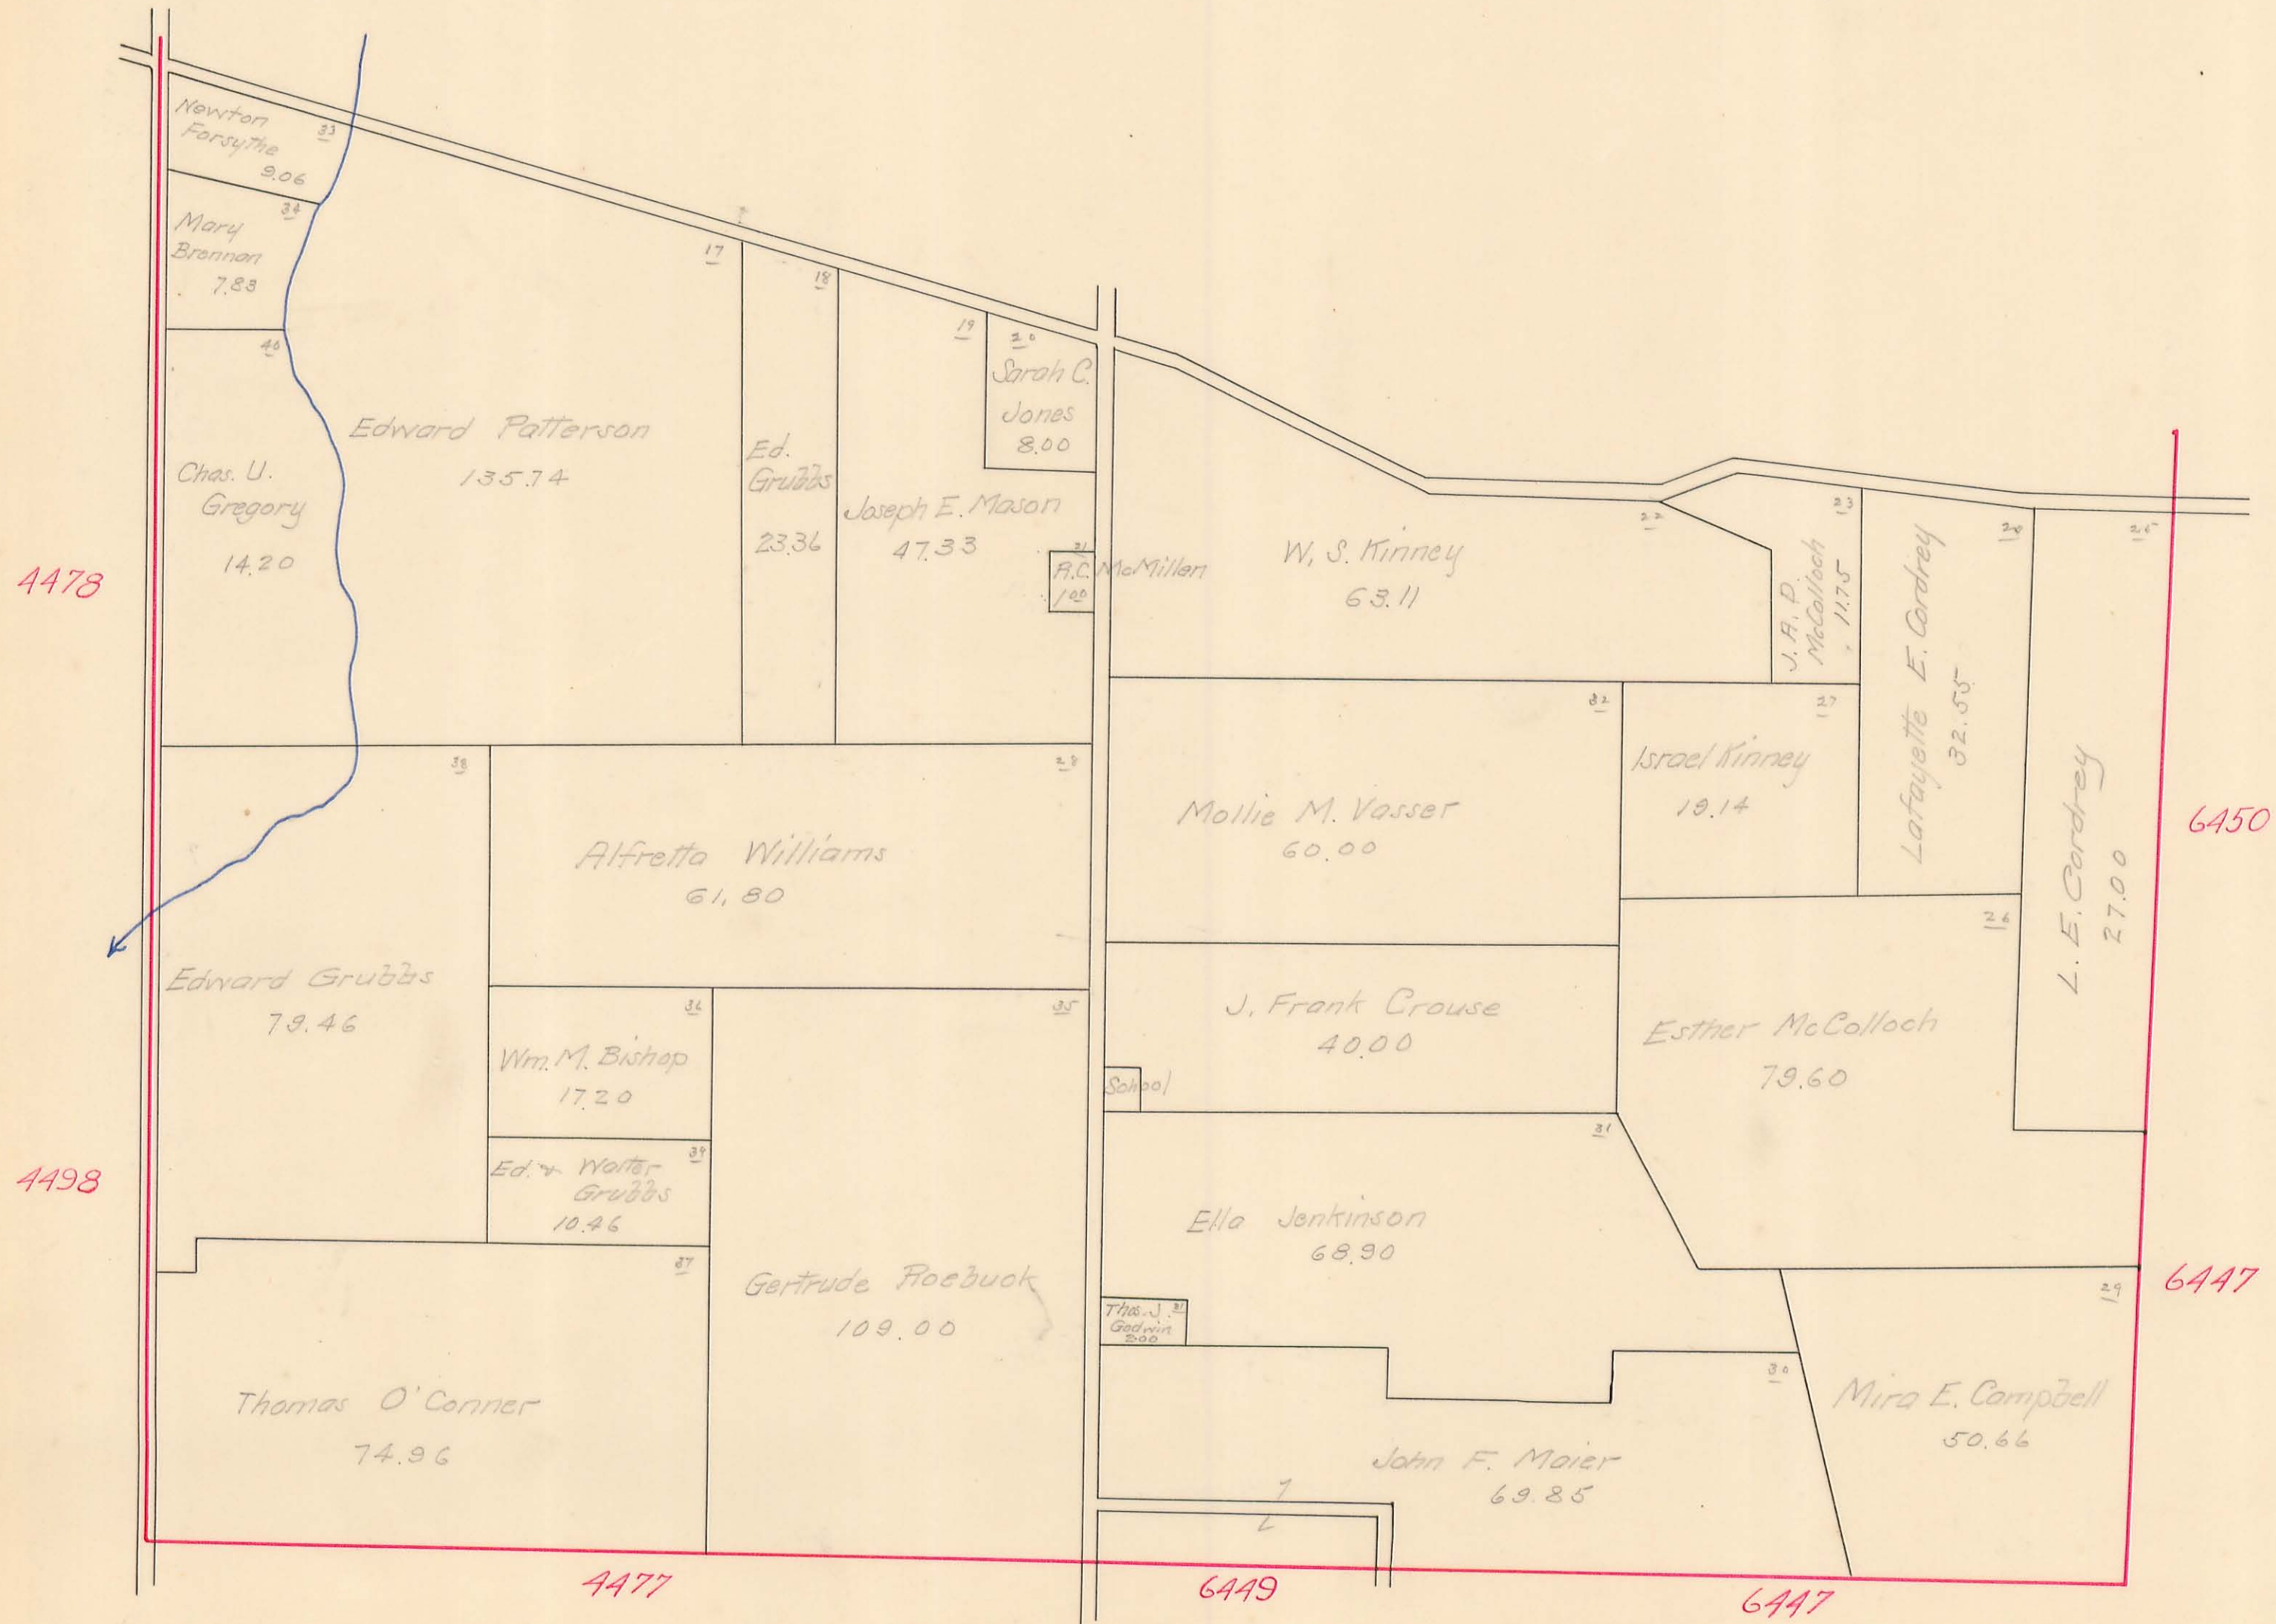




# JEFFERSON TOWNSHIP

Virginia Military Survey No. 6450

SCALE: 10 Chains to the Inch

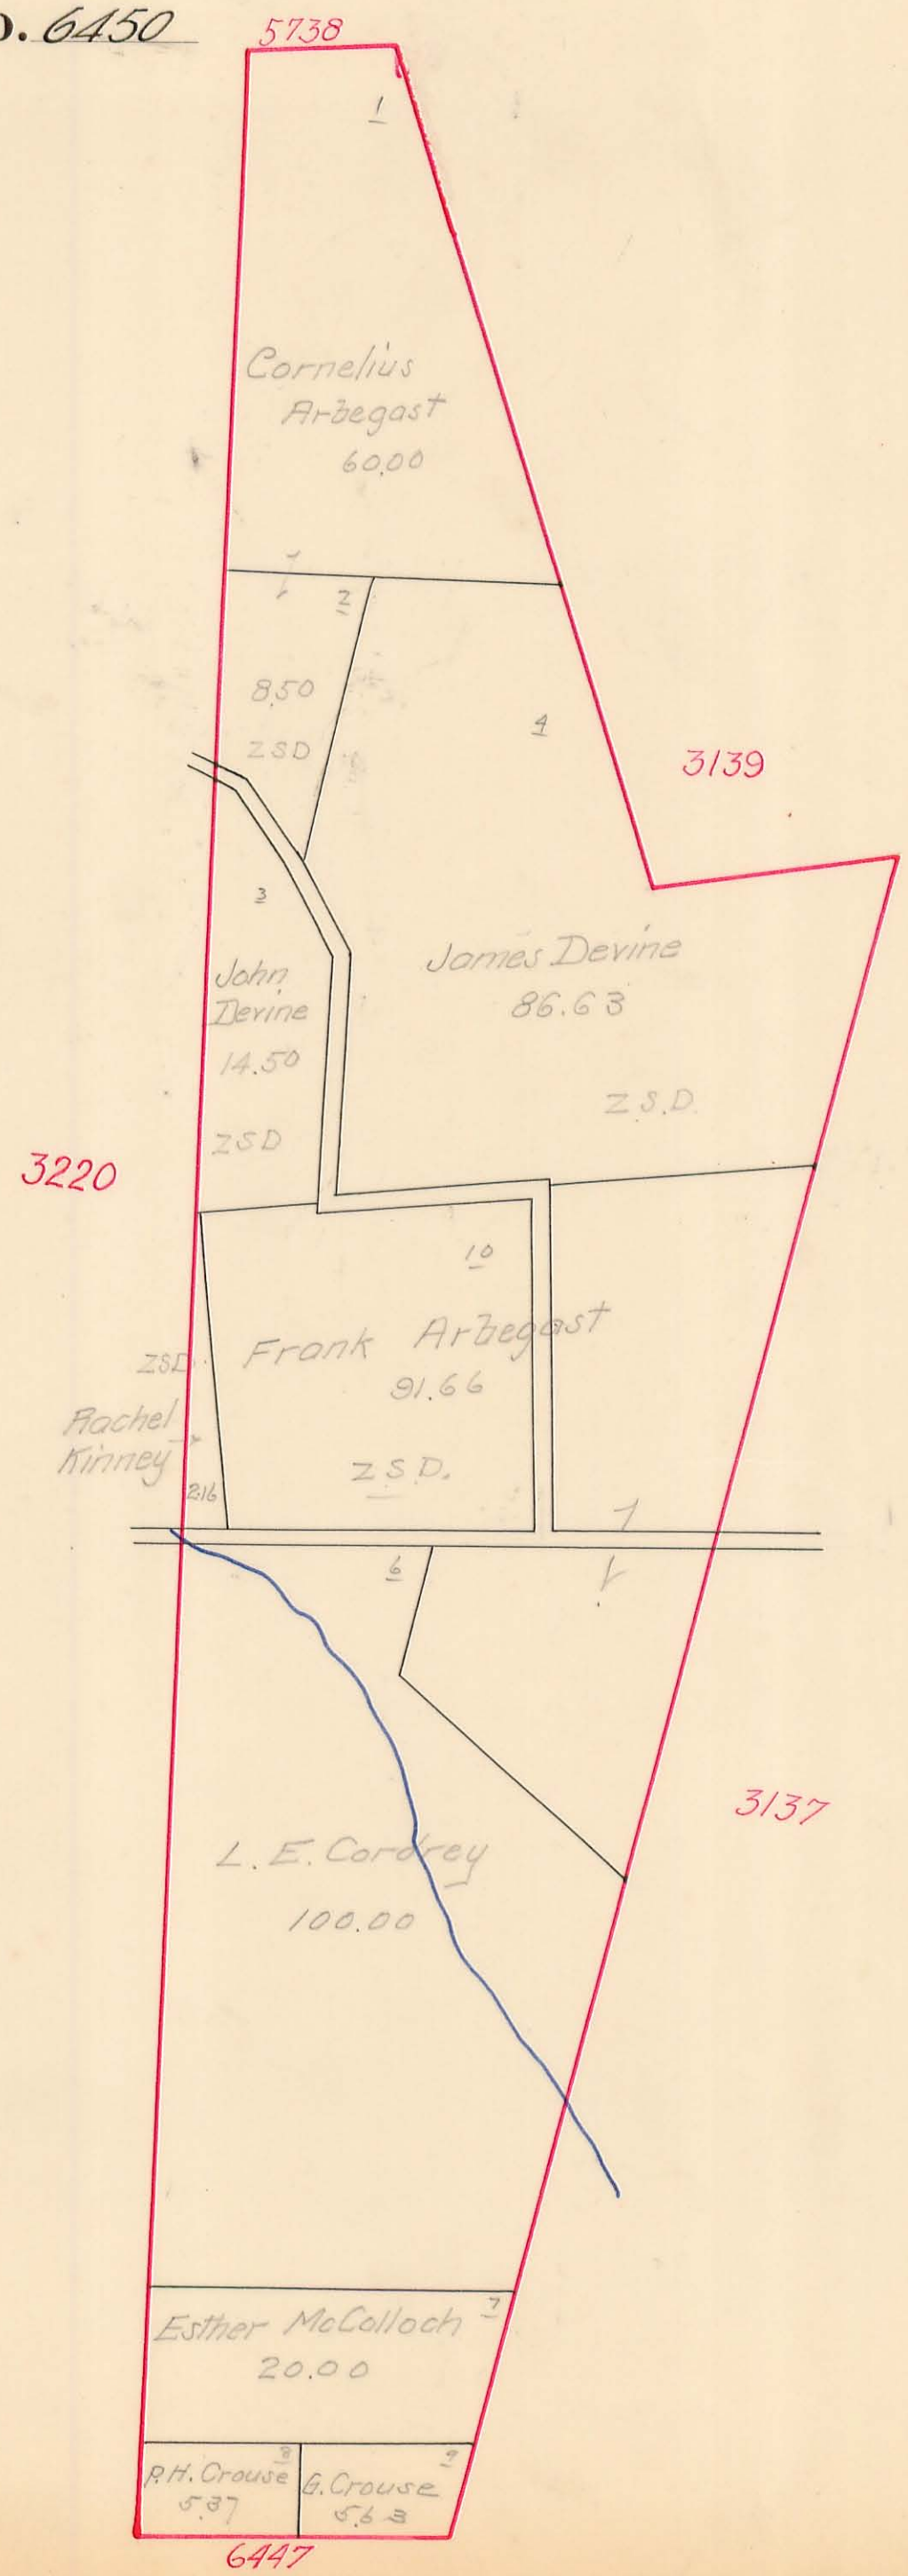




# JEFFERSON TOWNSHIP

Virginia Military Survey No. 3137

SCALE: 10 Chains to the Inch

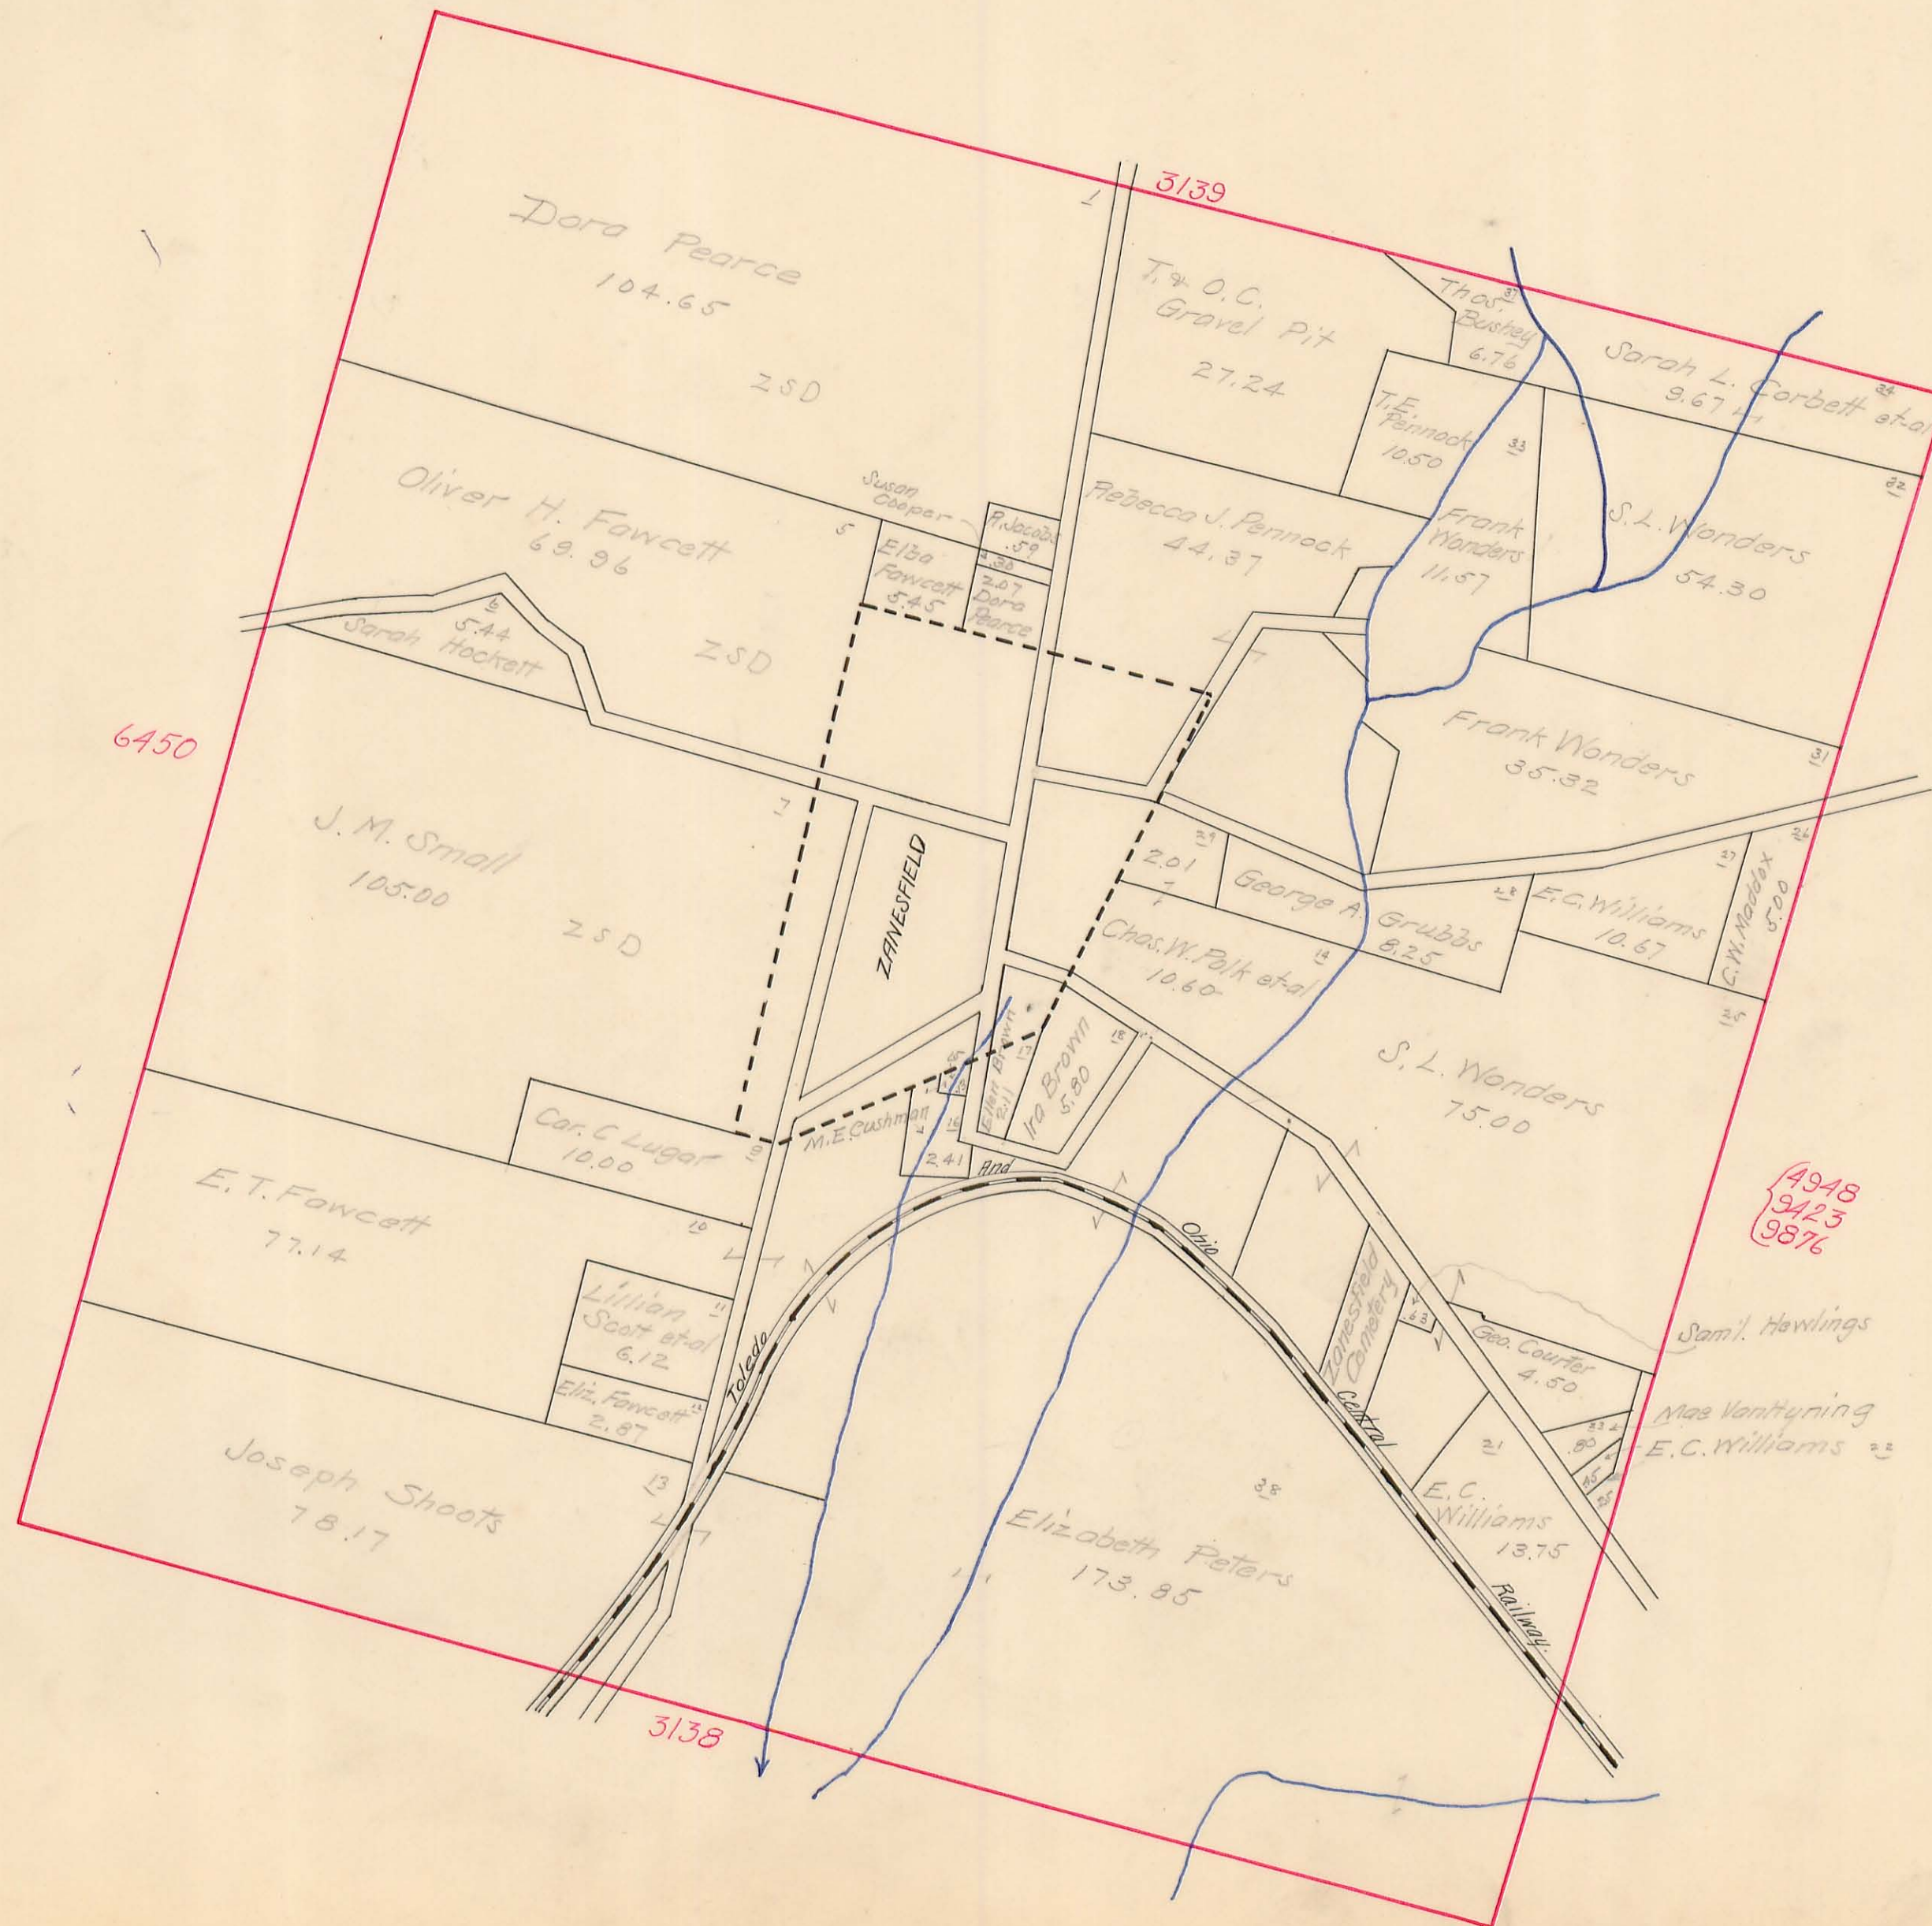




# JEFFERSON TOWNSHIP

Virginia Military Survey No. <sup>4948</sup>  
~~9423~~  
9876

SCALE: 10 Chains to the Inch

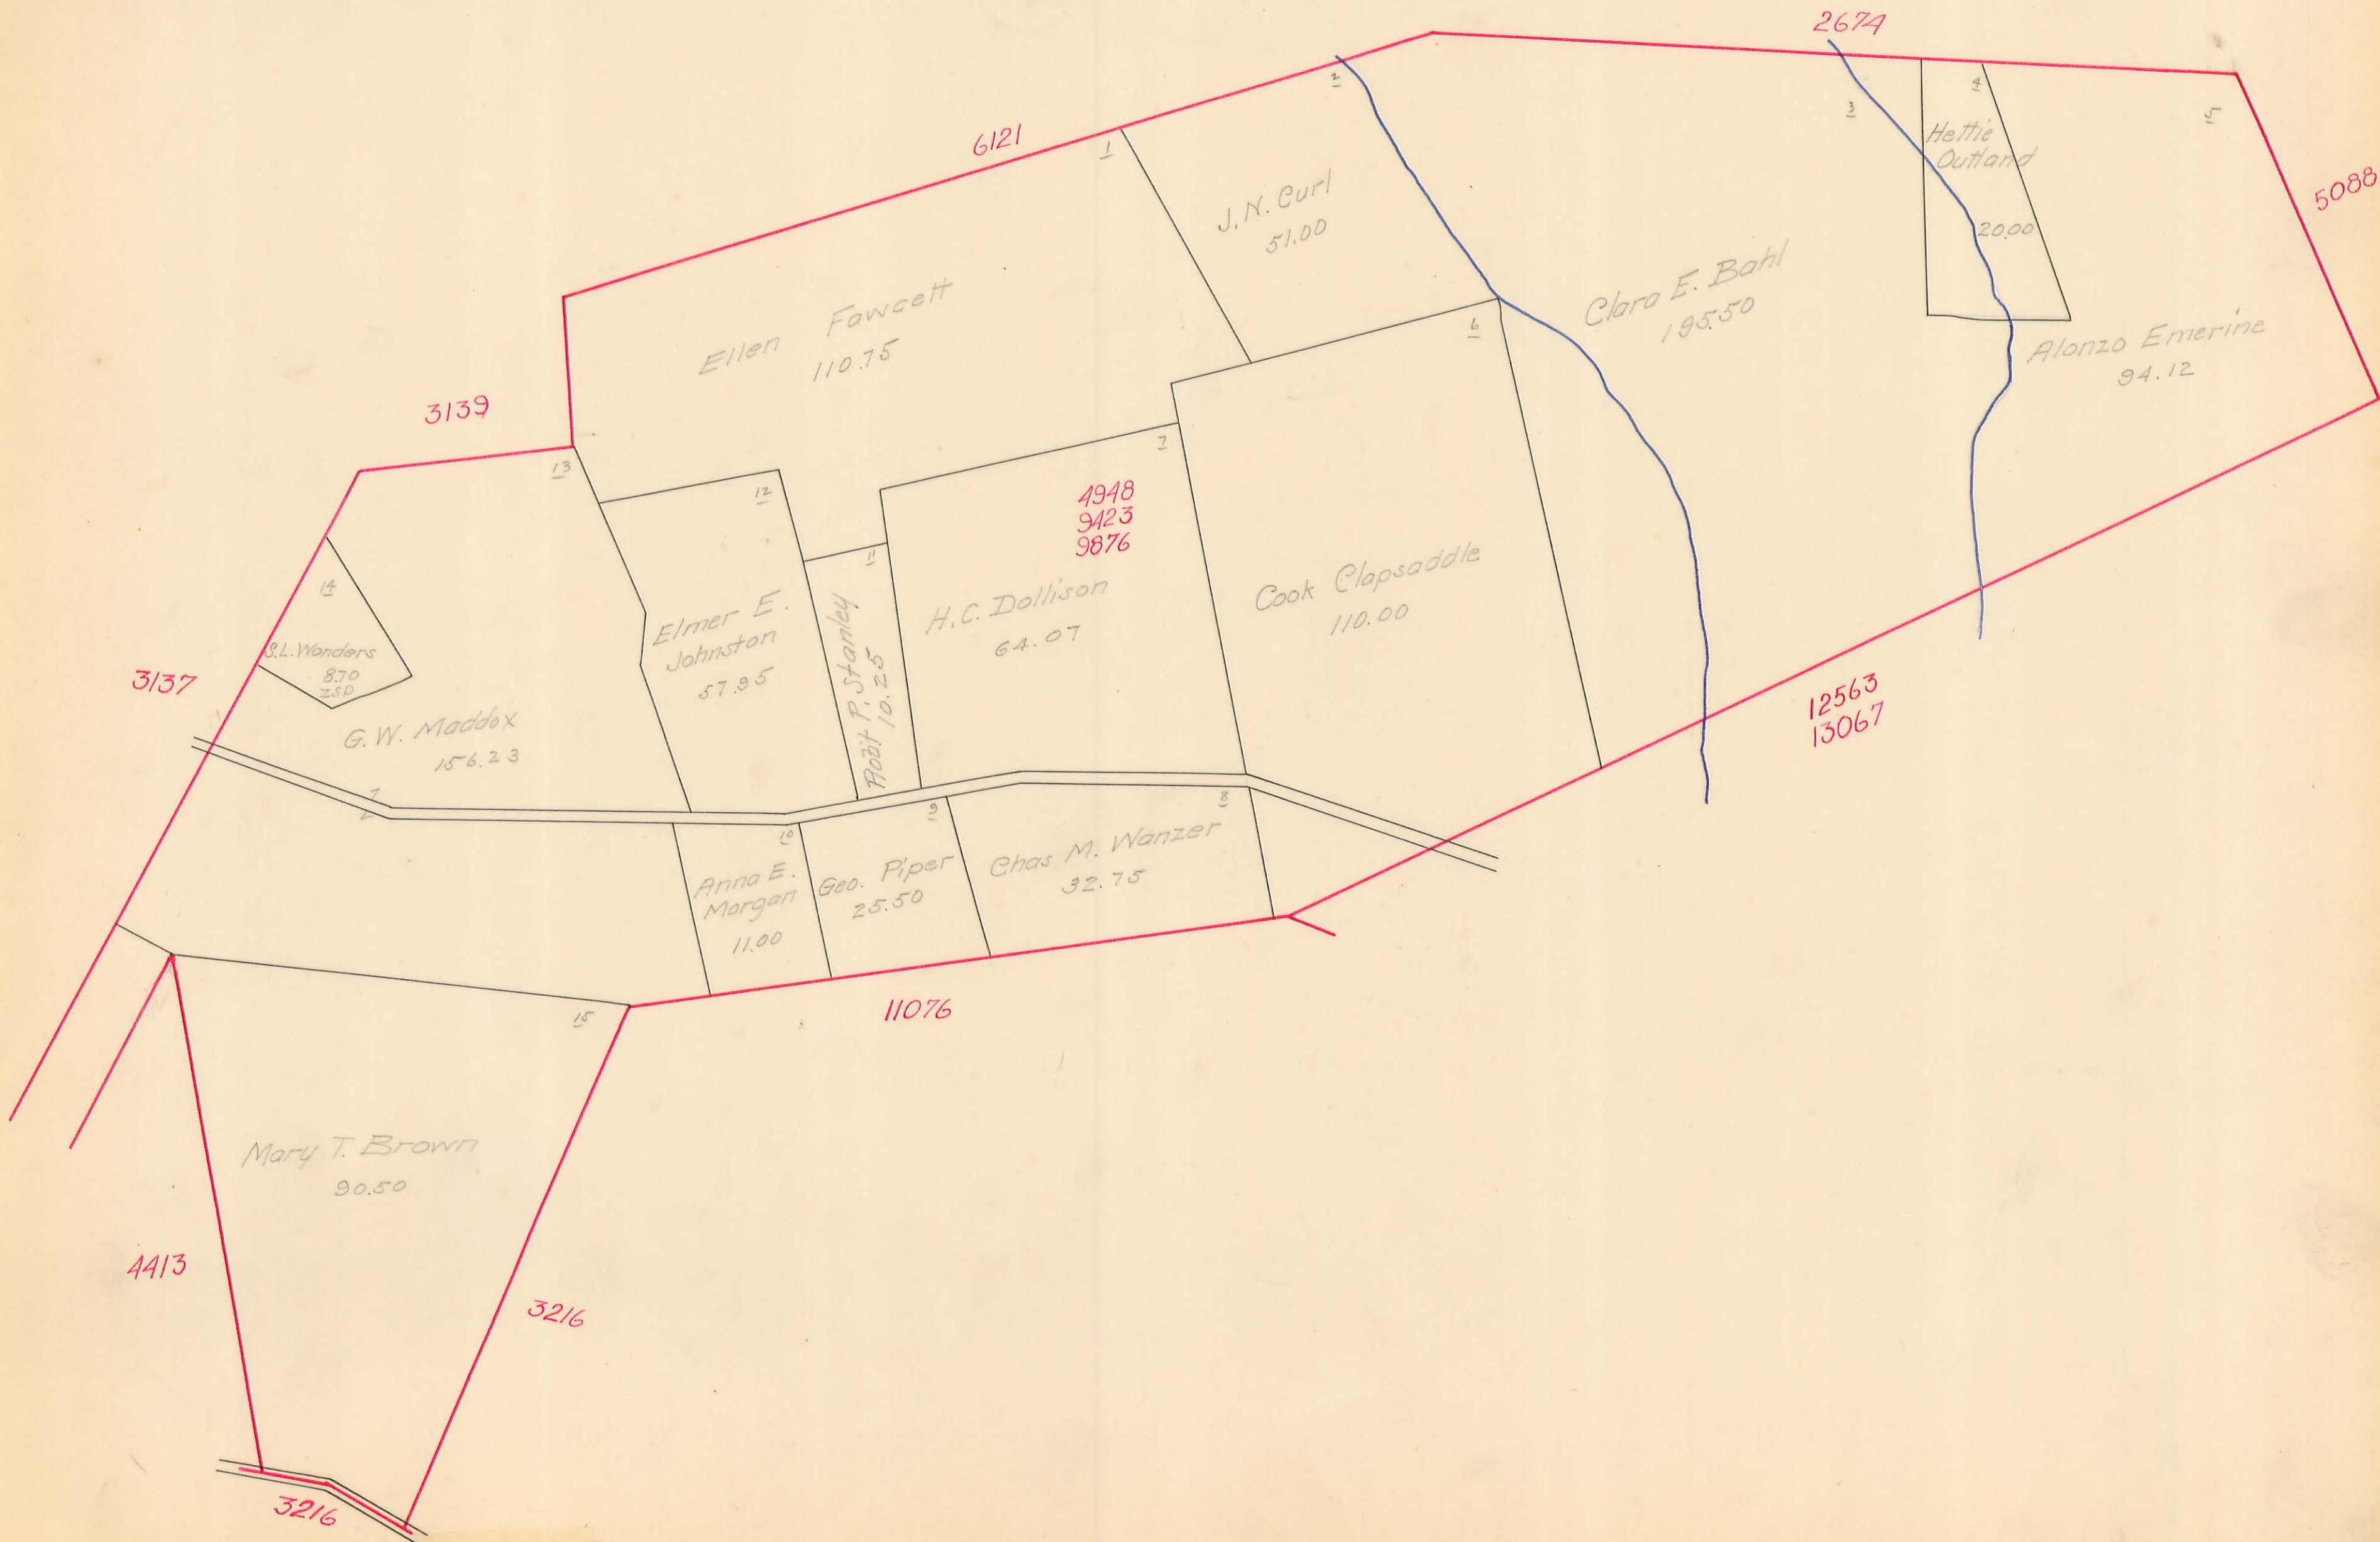




# JEFFERSON TOWNSHIP

Virginia Military Survey No.

SCALE: 10 Chains to the Inch

4948  
9423  
9876  
4413  
3216

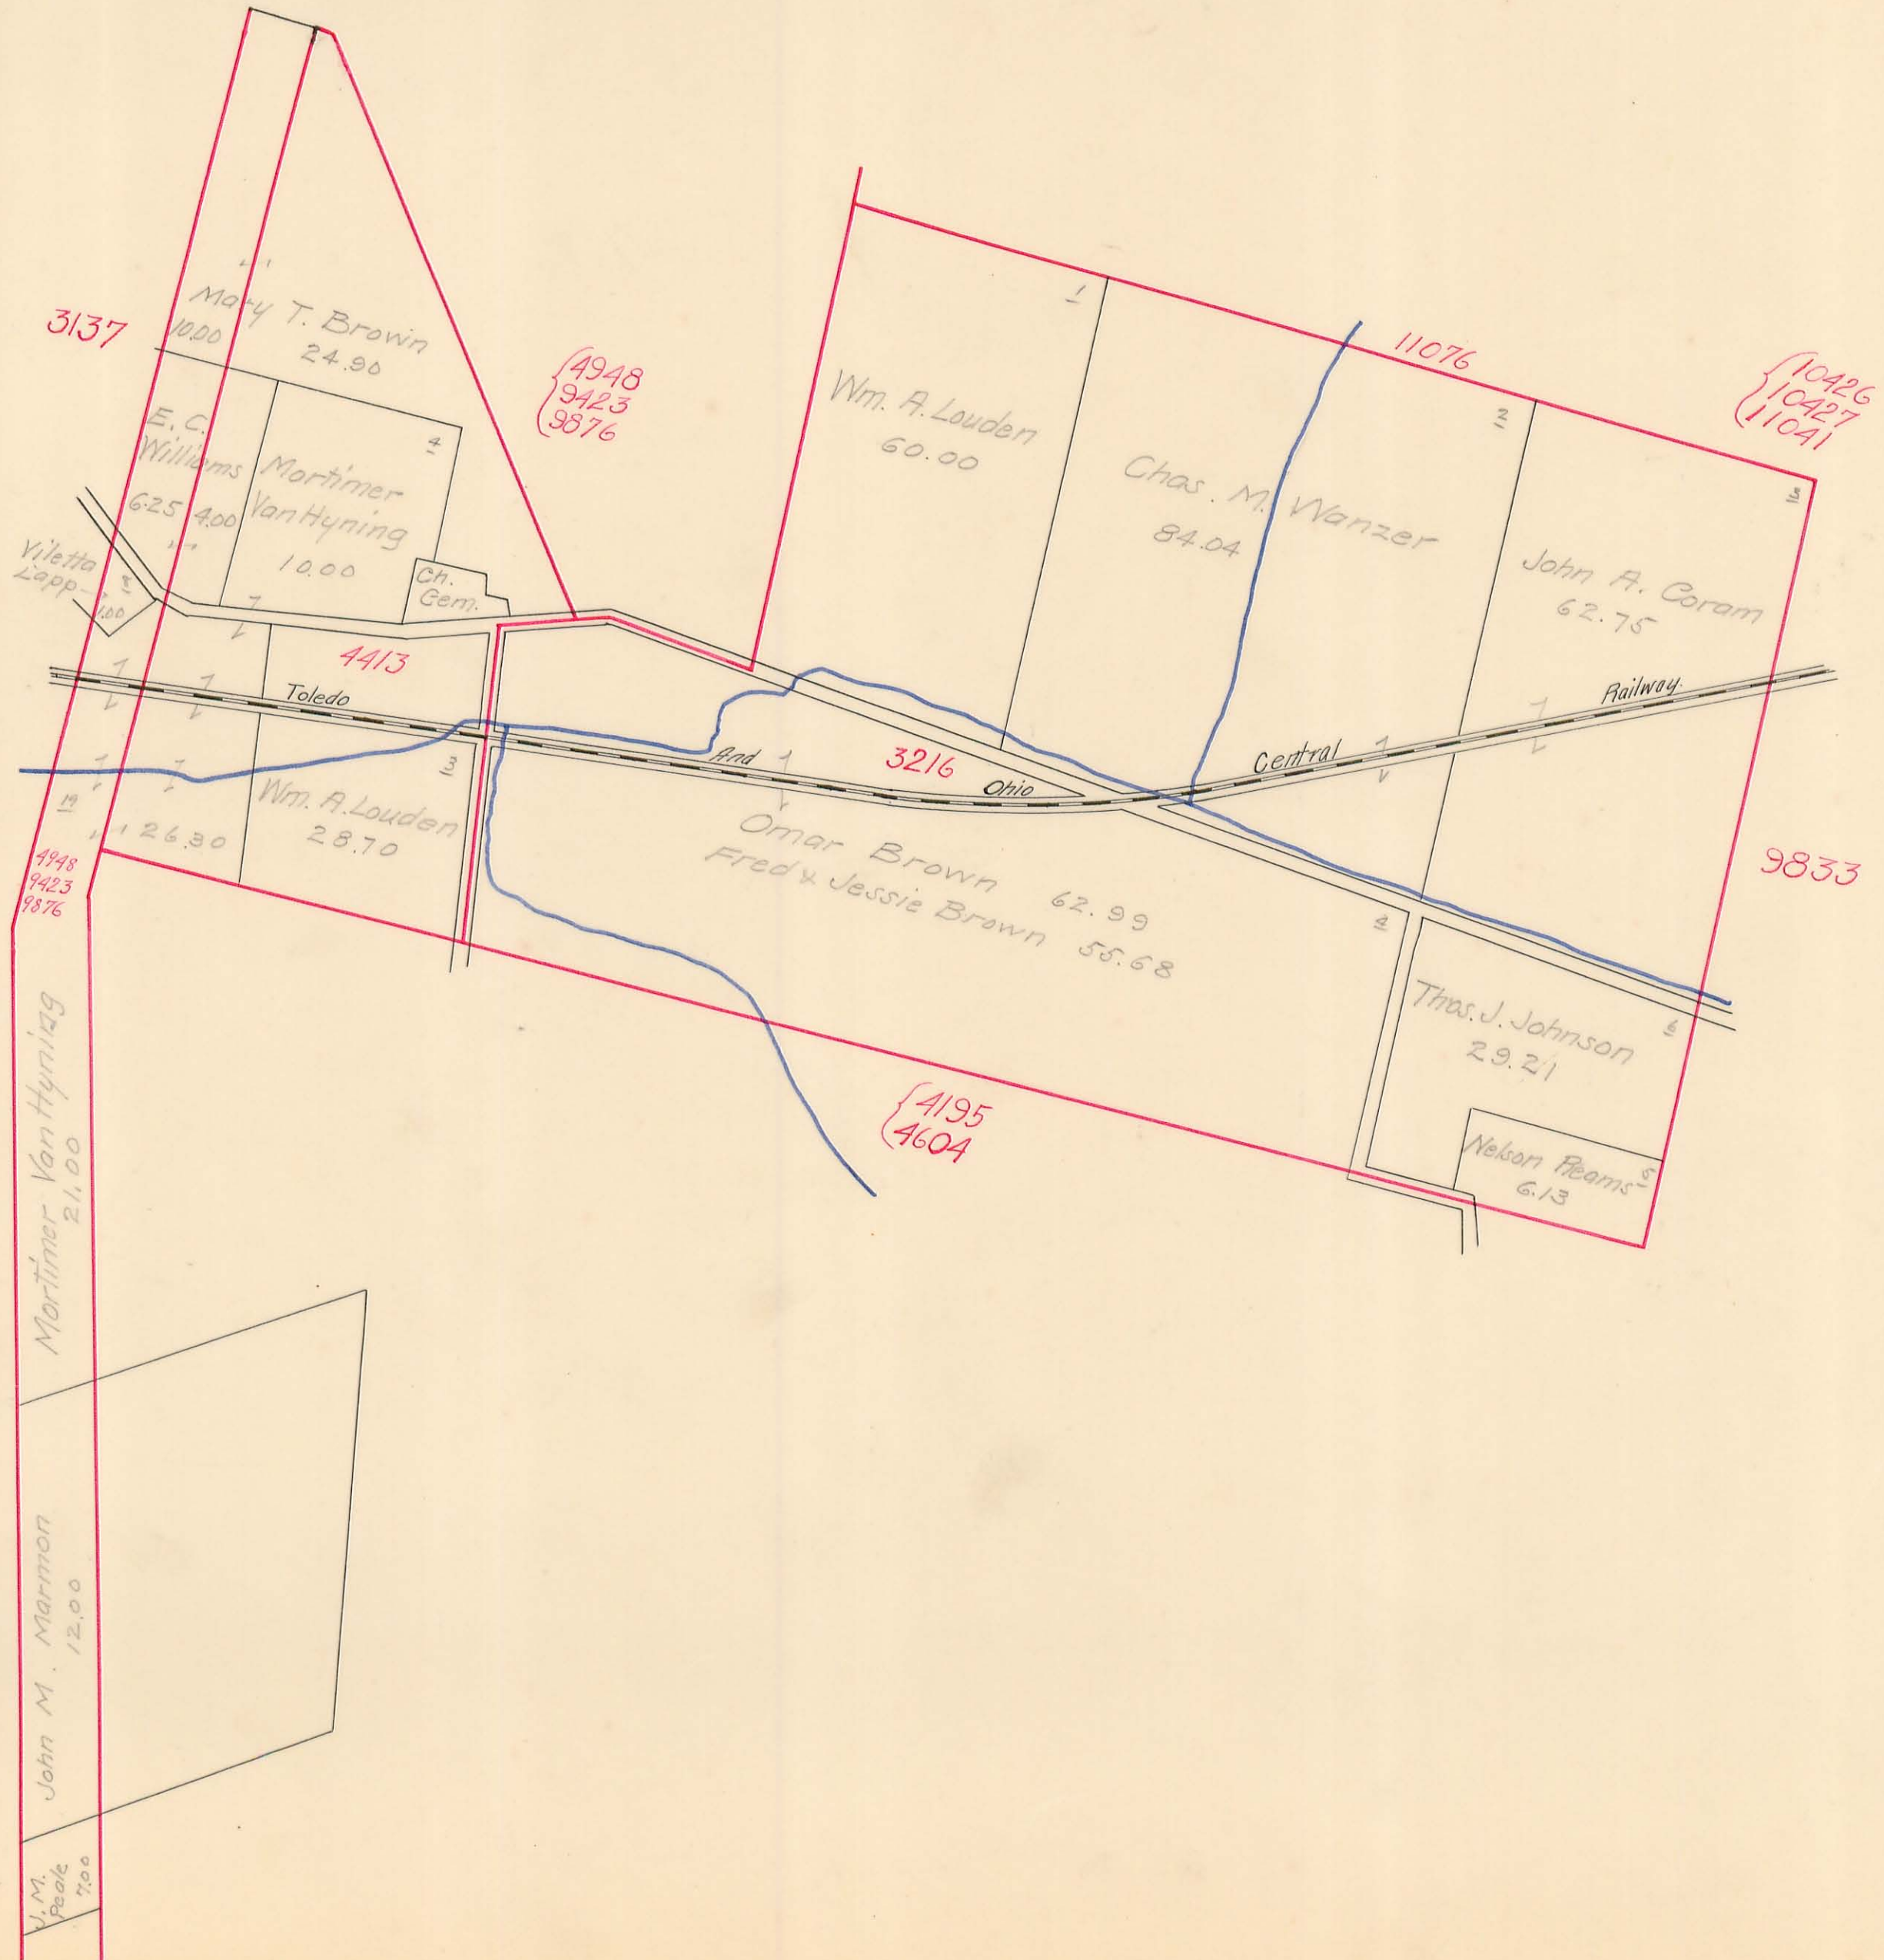




# JEFFERSON TOWNSHIP

Virginia Military Survey No. <sup>110426</sup>  
~~110427~~  
~~11041~~  
11076

SCALE: 10 Chains to the Inch

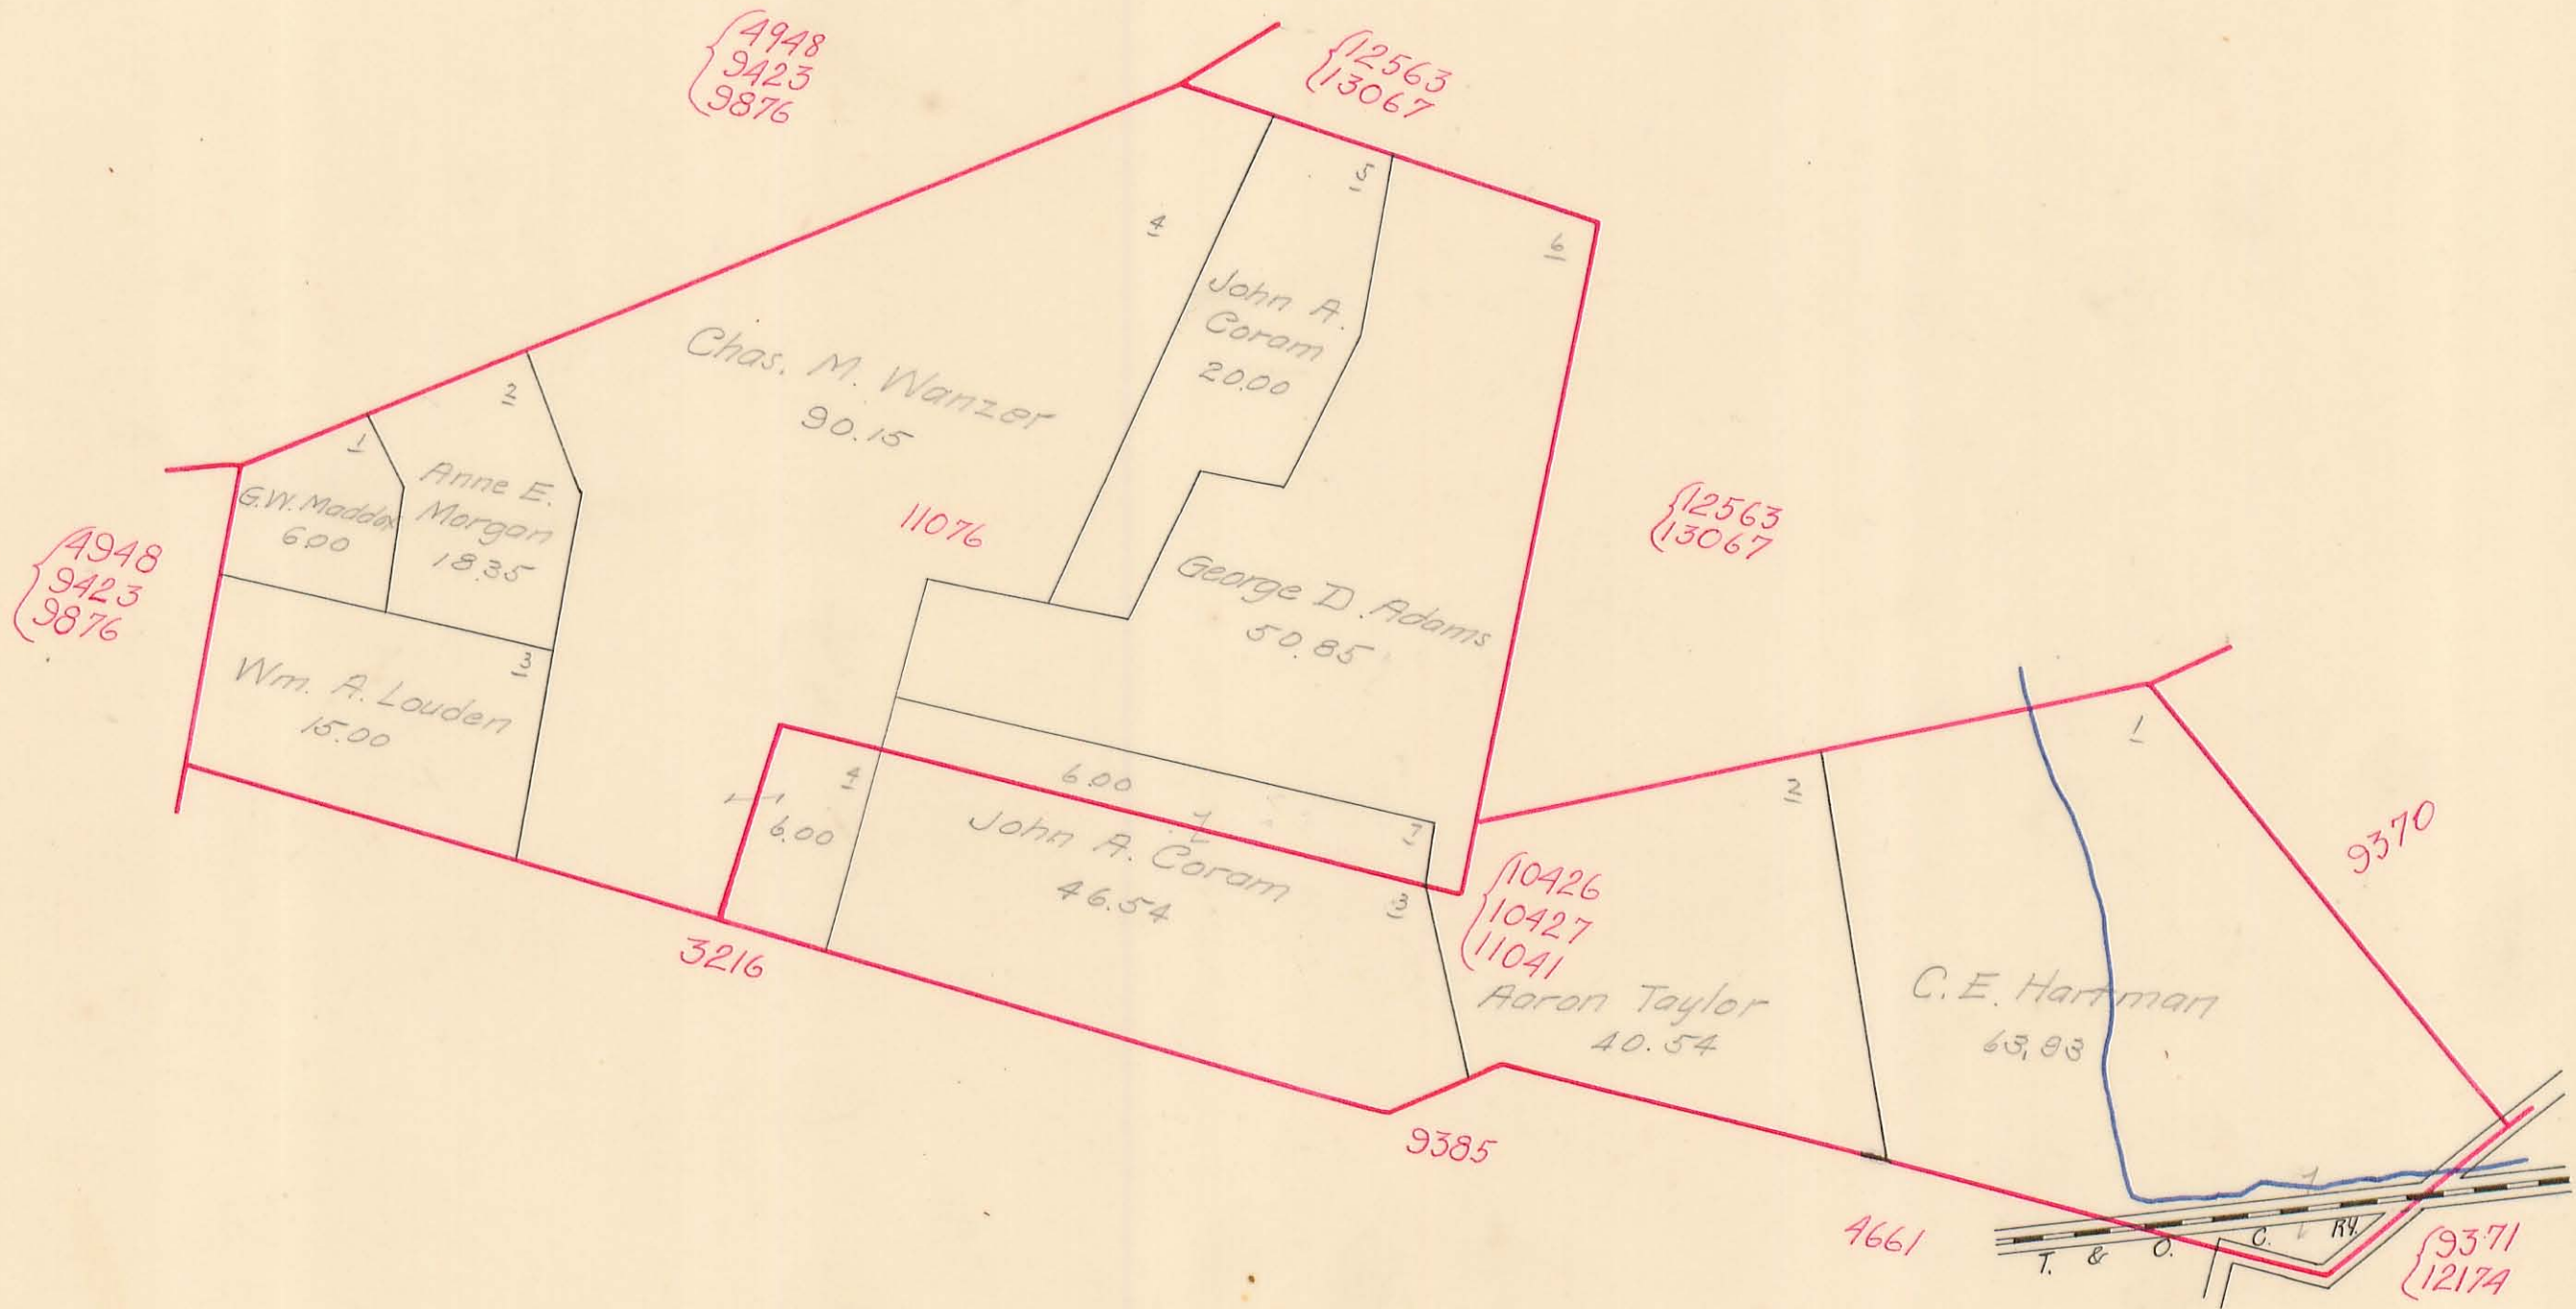




# JEFFERSON TOWNSHIP

Virginia Military Survey No. <sup>12563</sup> 13067

SCALE: 10 Chains to the Inch <sup>9372</sup> 5088

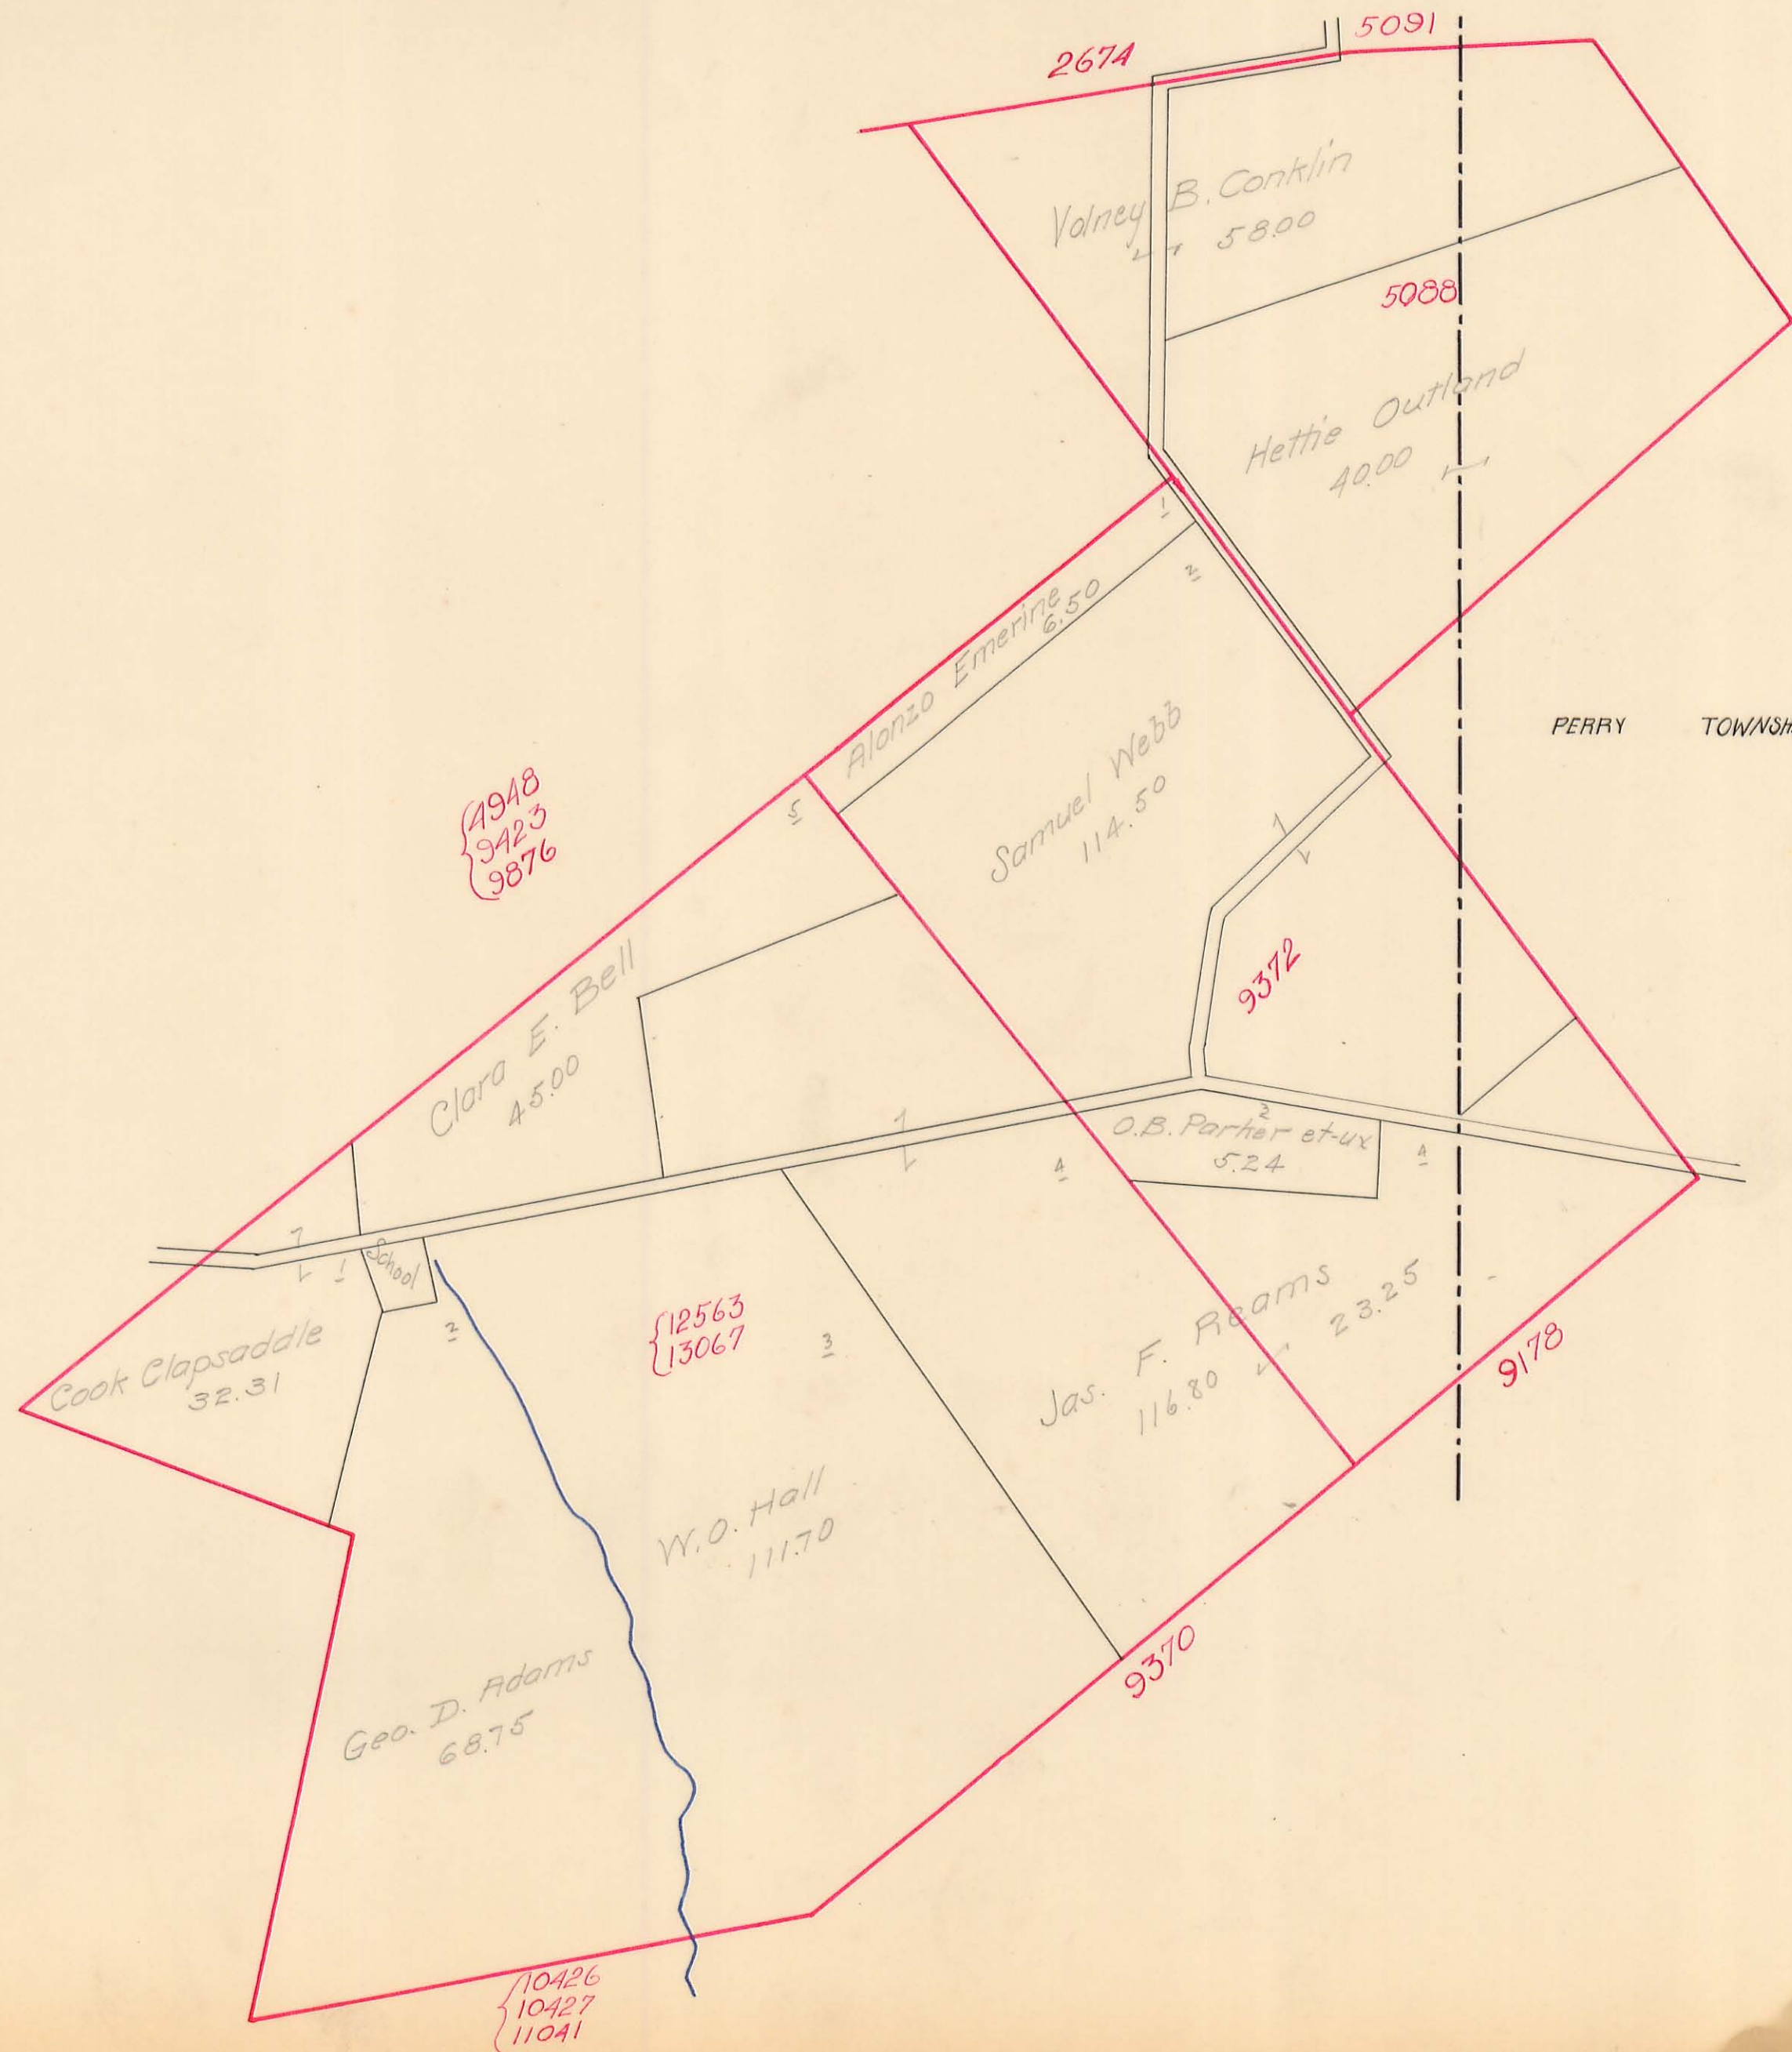









# JEFFERSON TOWNSHIP

Virginia Military Survey No. <sup>4498</sup> 5864

SCALE: 10 Chains to the Inch

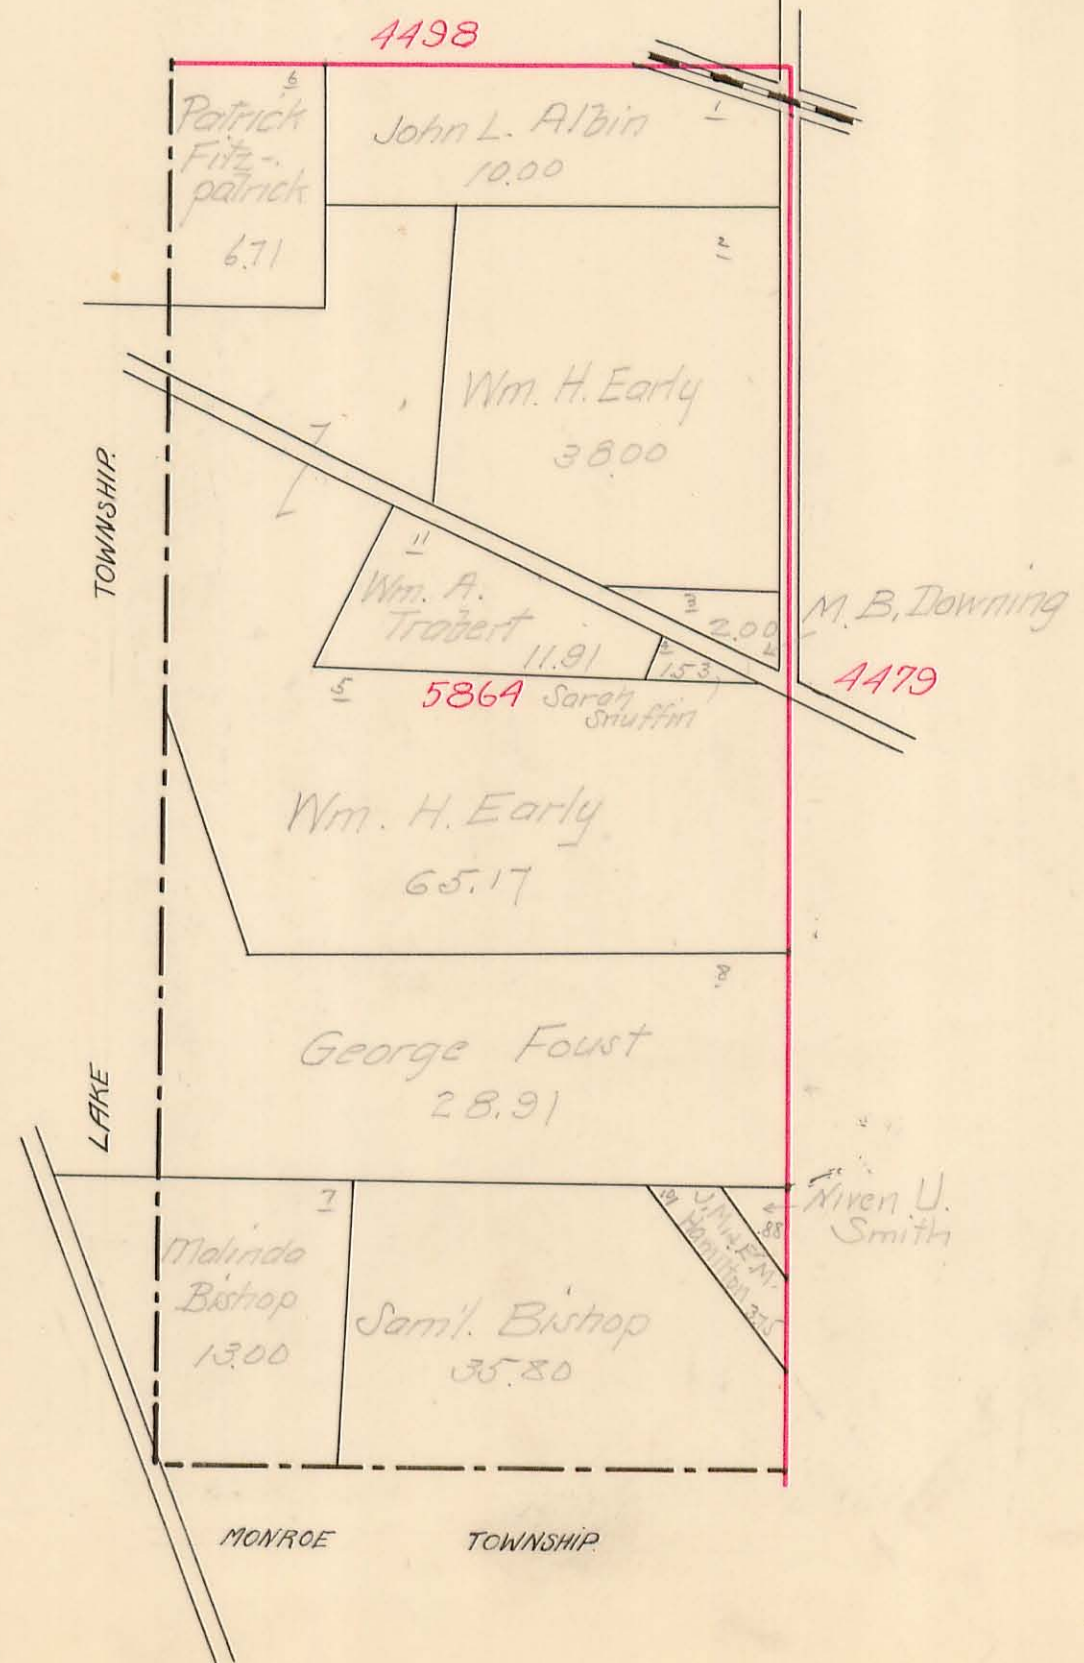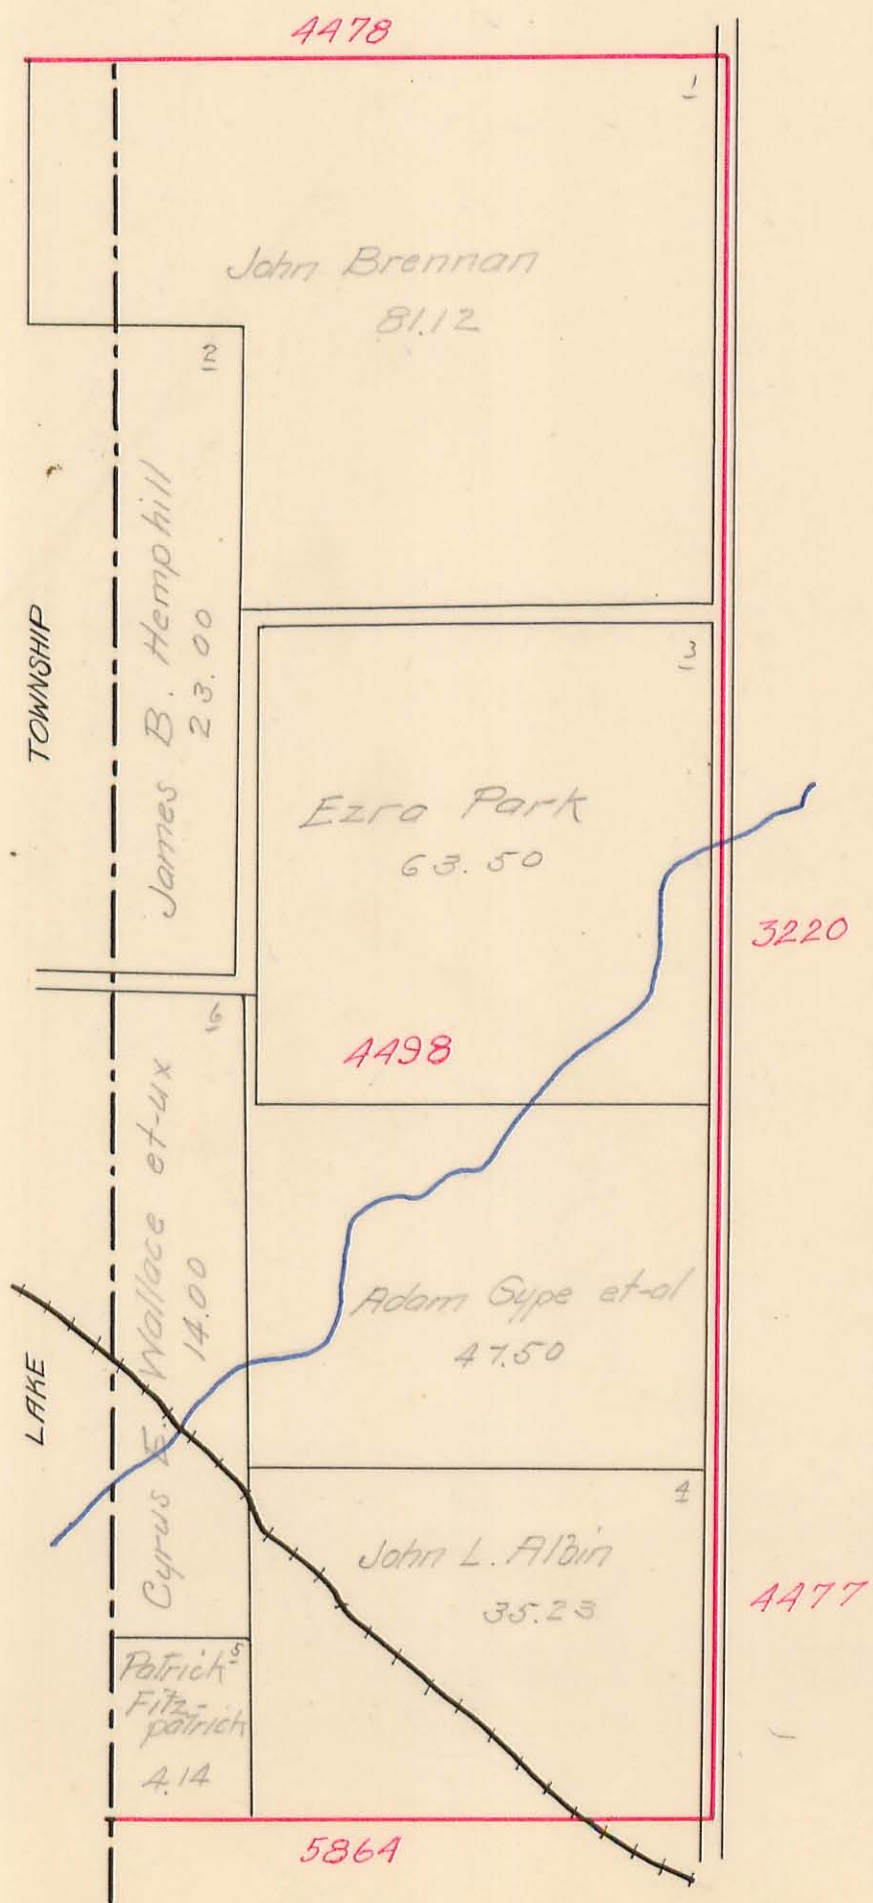




# JEFFERSON TOWNSHIP

Virginia Military Survey No. <sup>4477</sup> ~~18303~~ ~~18485~~

SCALE: 10 Chains to the Inch

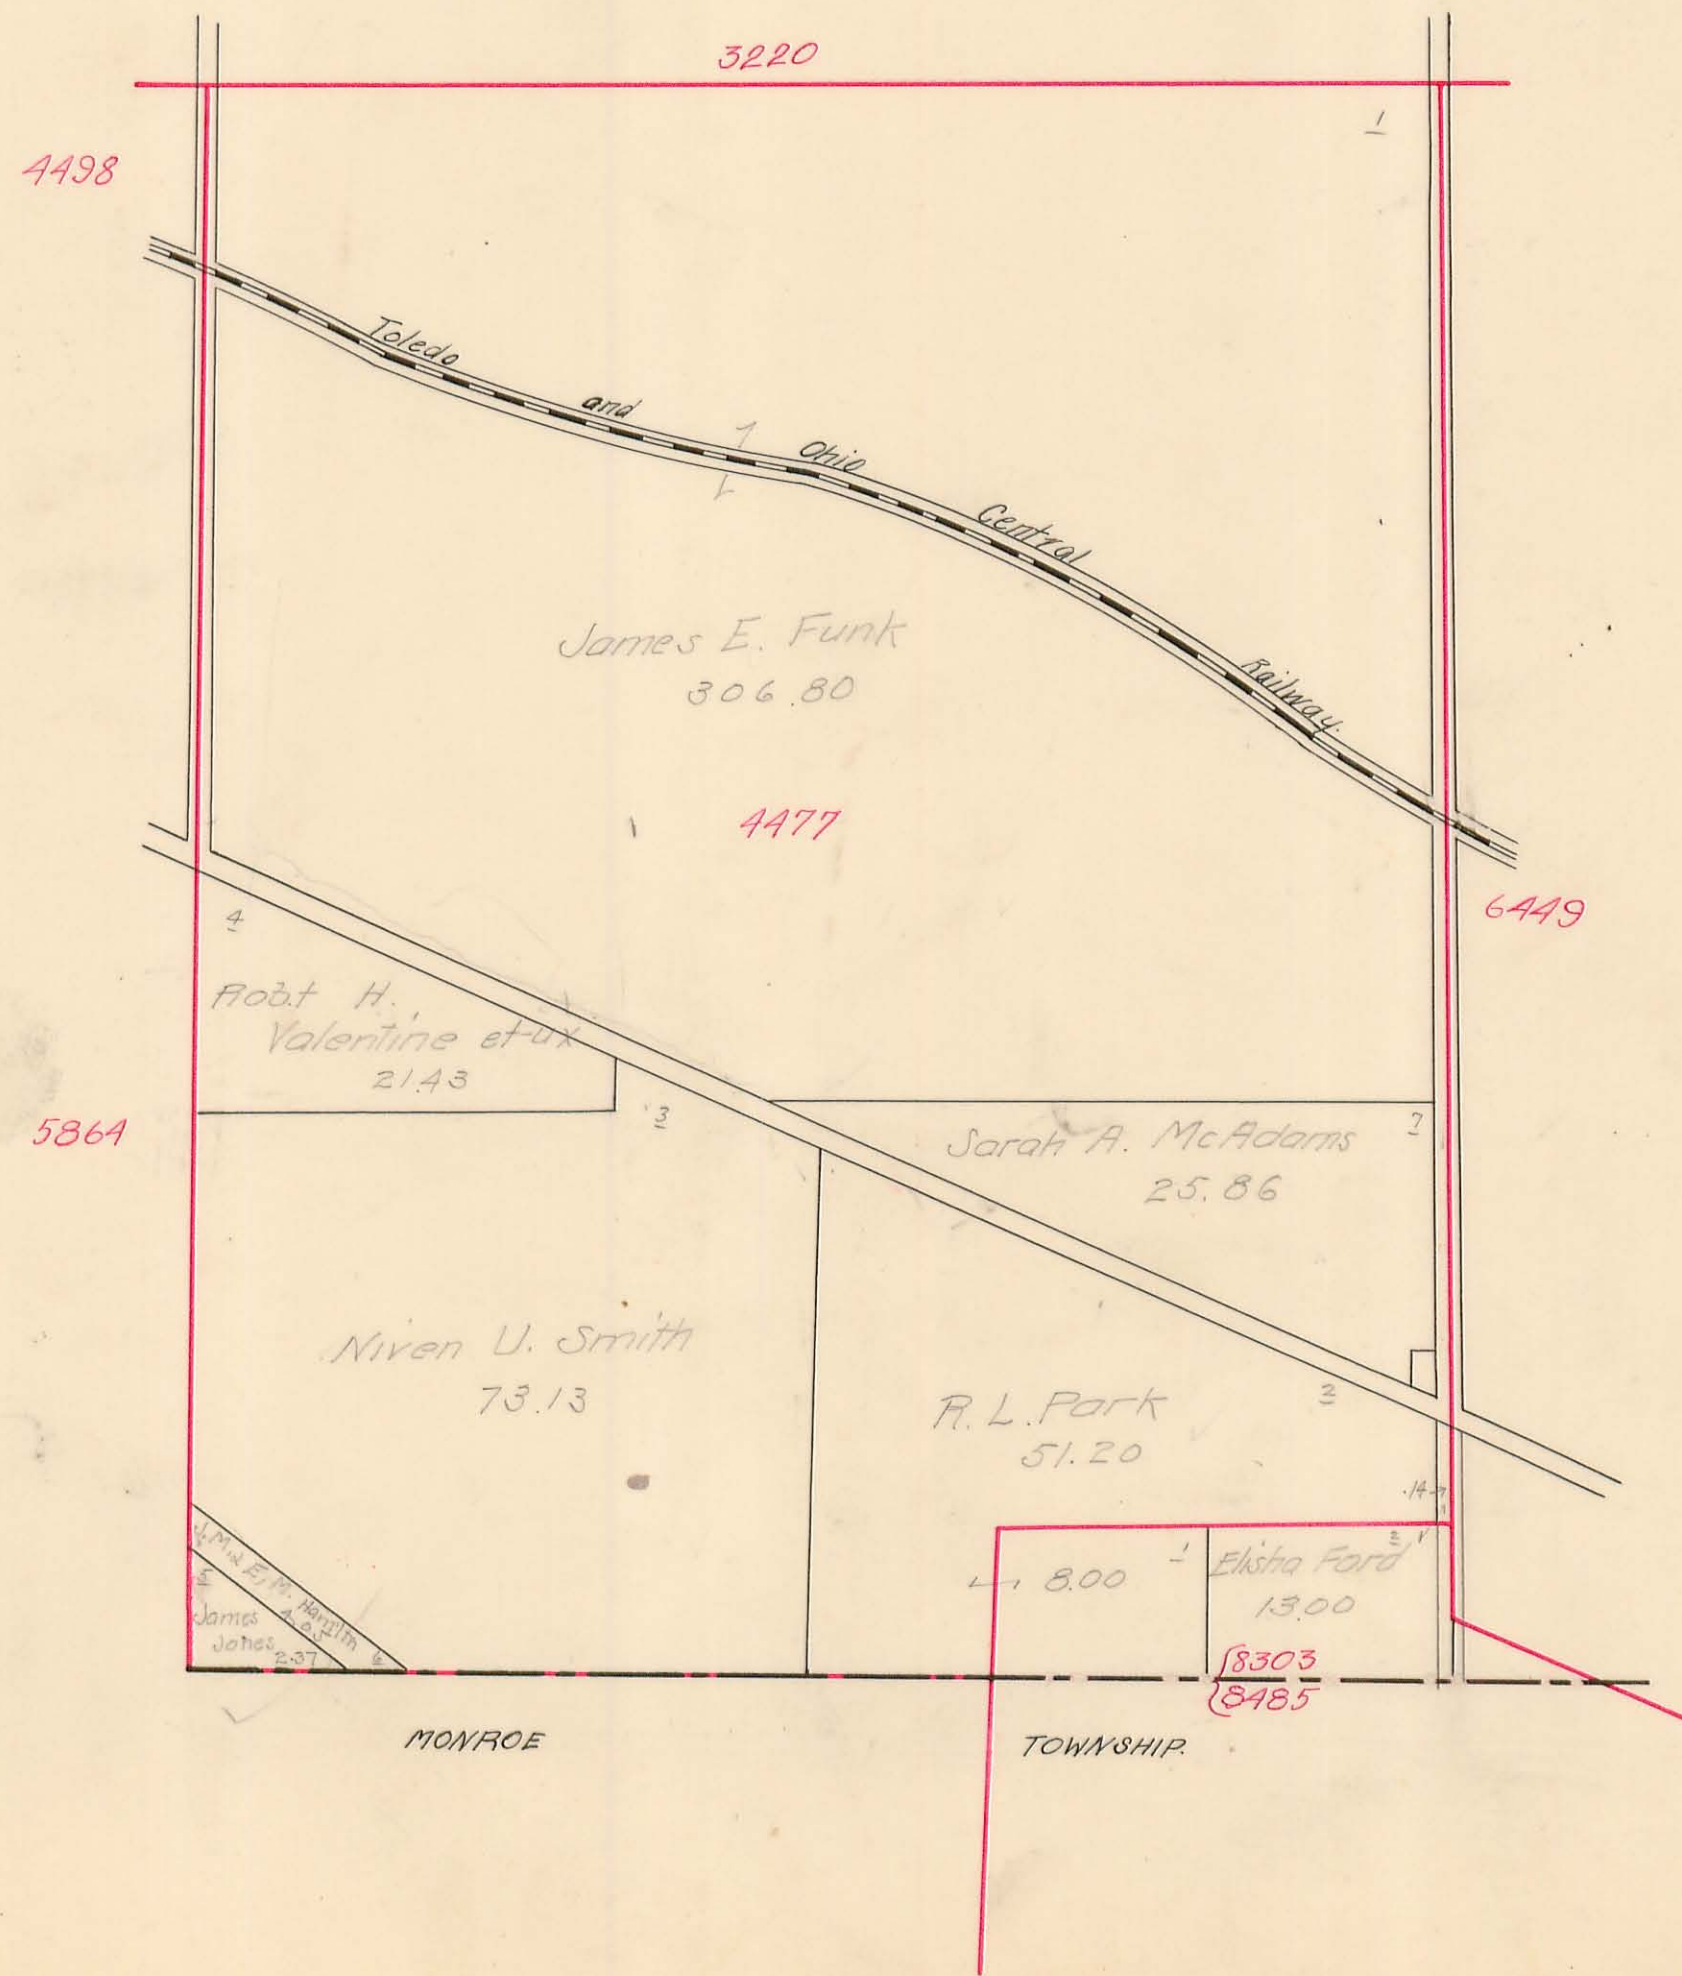




# JEFFERSON TOWNSHIP

Virginia Military Survey No. <sup>6447</sup>~~6449~~  
4957

SCALE: 10 Chains to the Inch

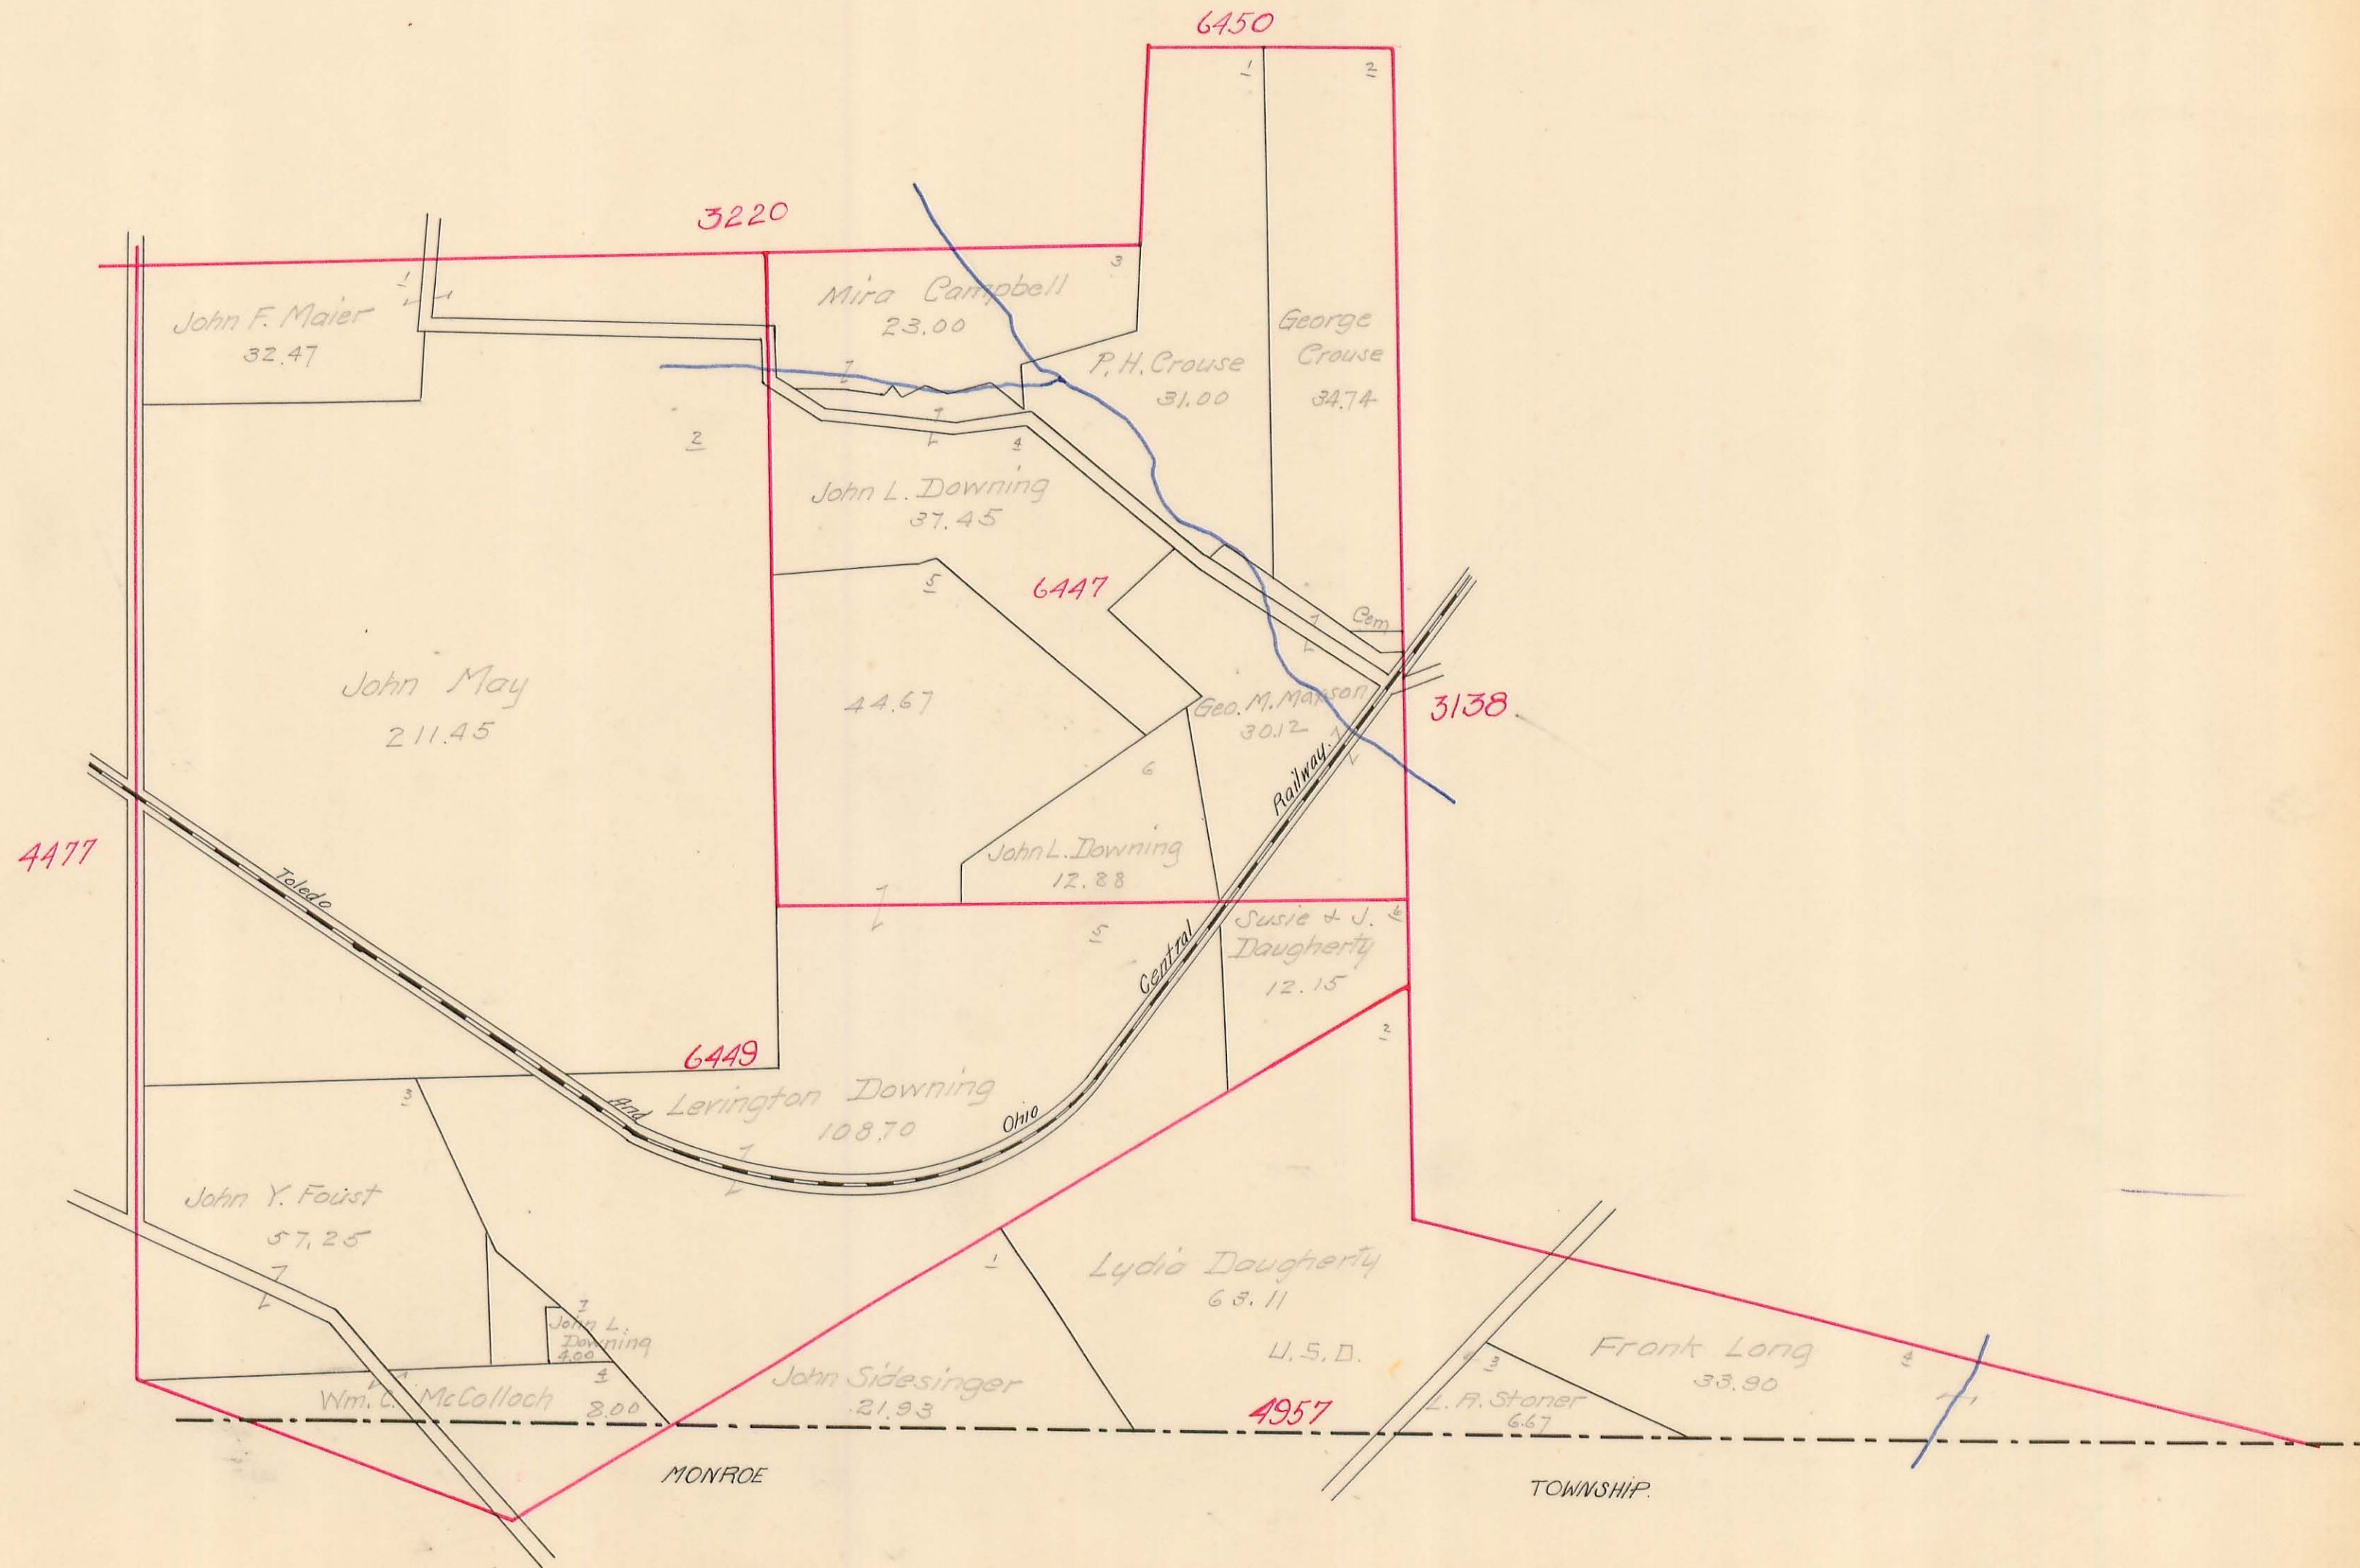




# JEFFERSON TOWNSHIP

Virginia Military Survey No. 3138

SCALE: 10 Chains to the Inch

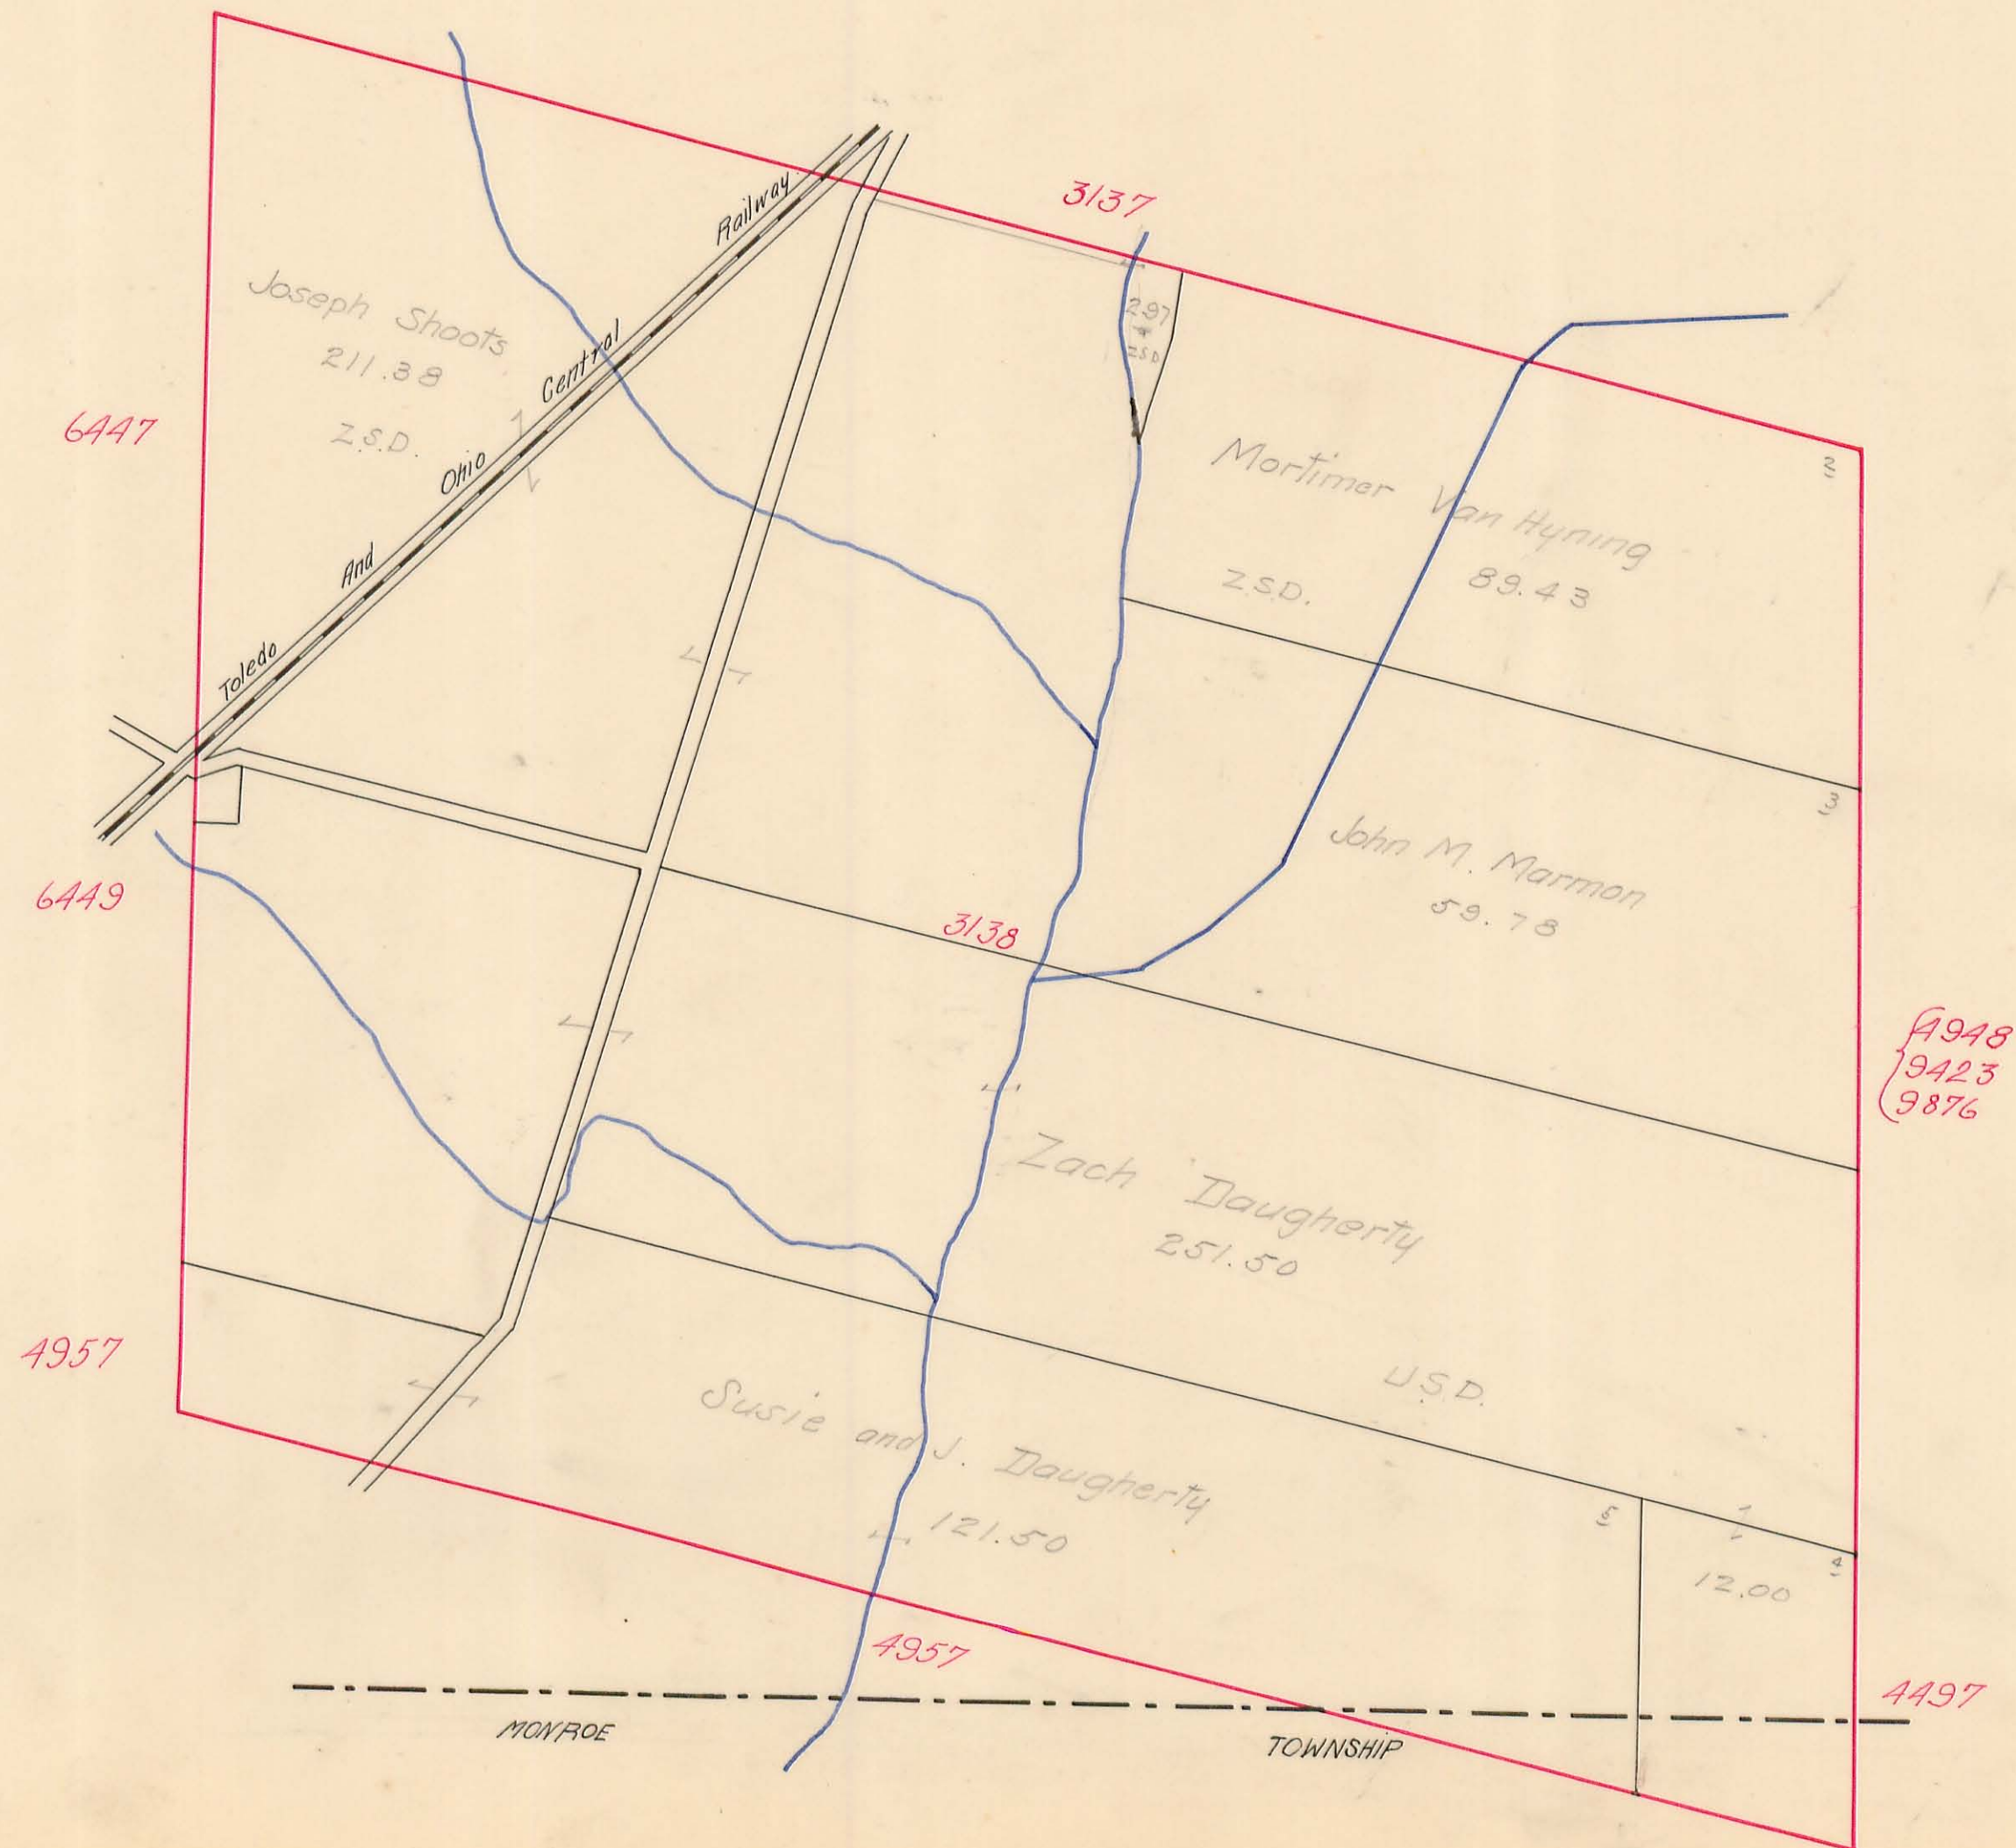




# JEFFERSON TOWNSHIP

Virginia Military Survey No.  $\begin{matrix} 4195 \\ 4604 \\ 4497 \end{matrix}$

SCALE: 10 Chains to the Inch

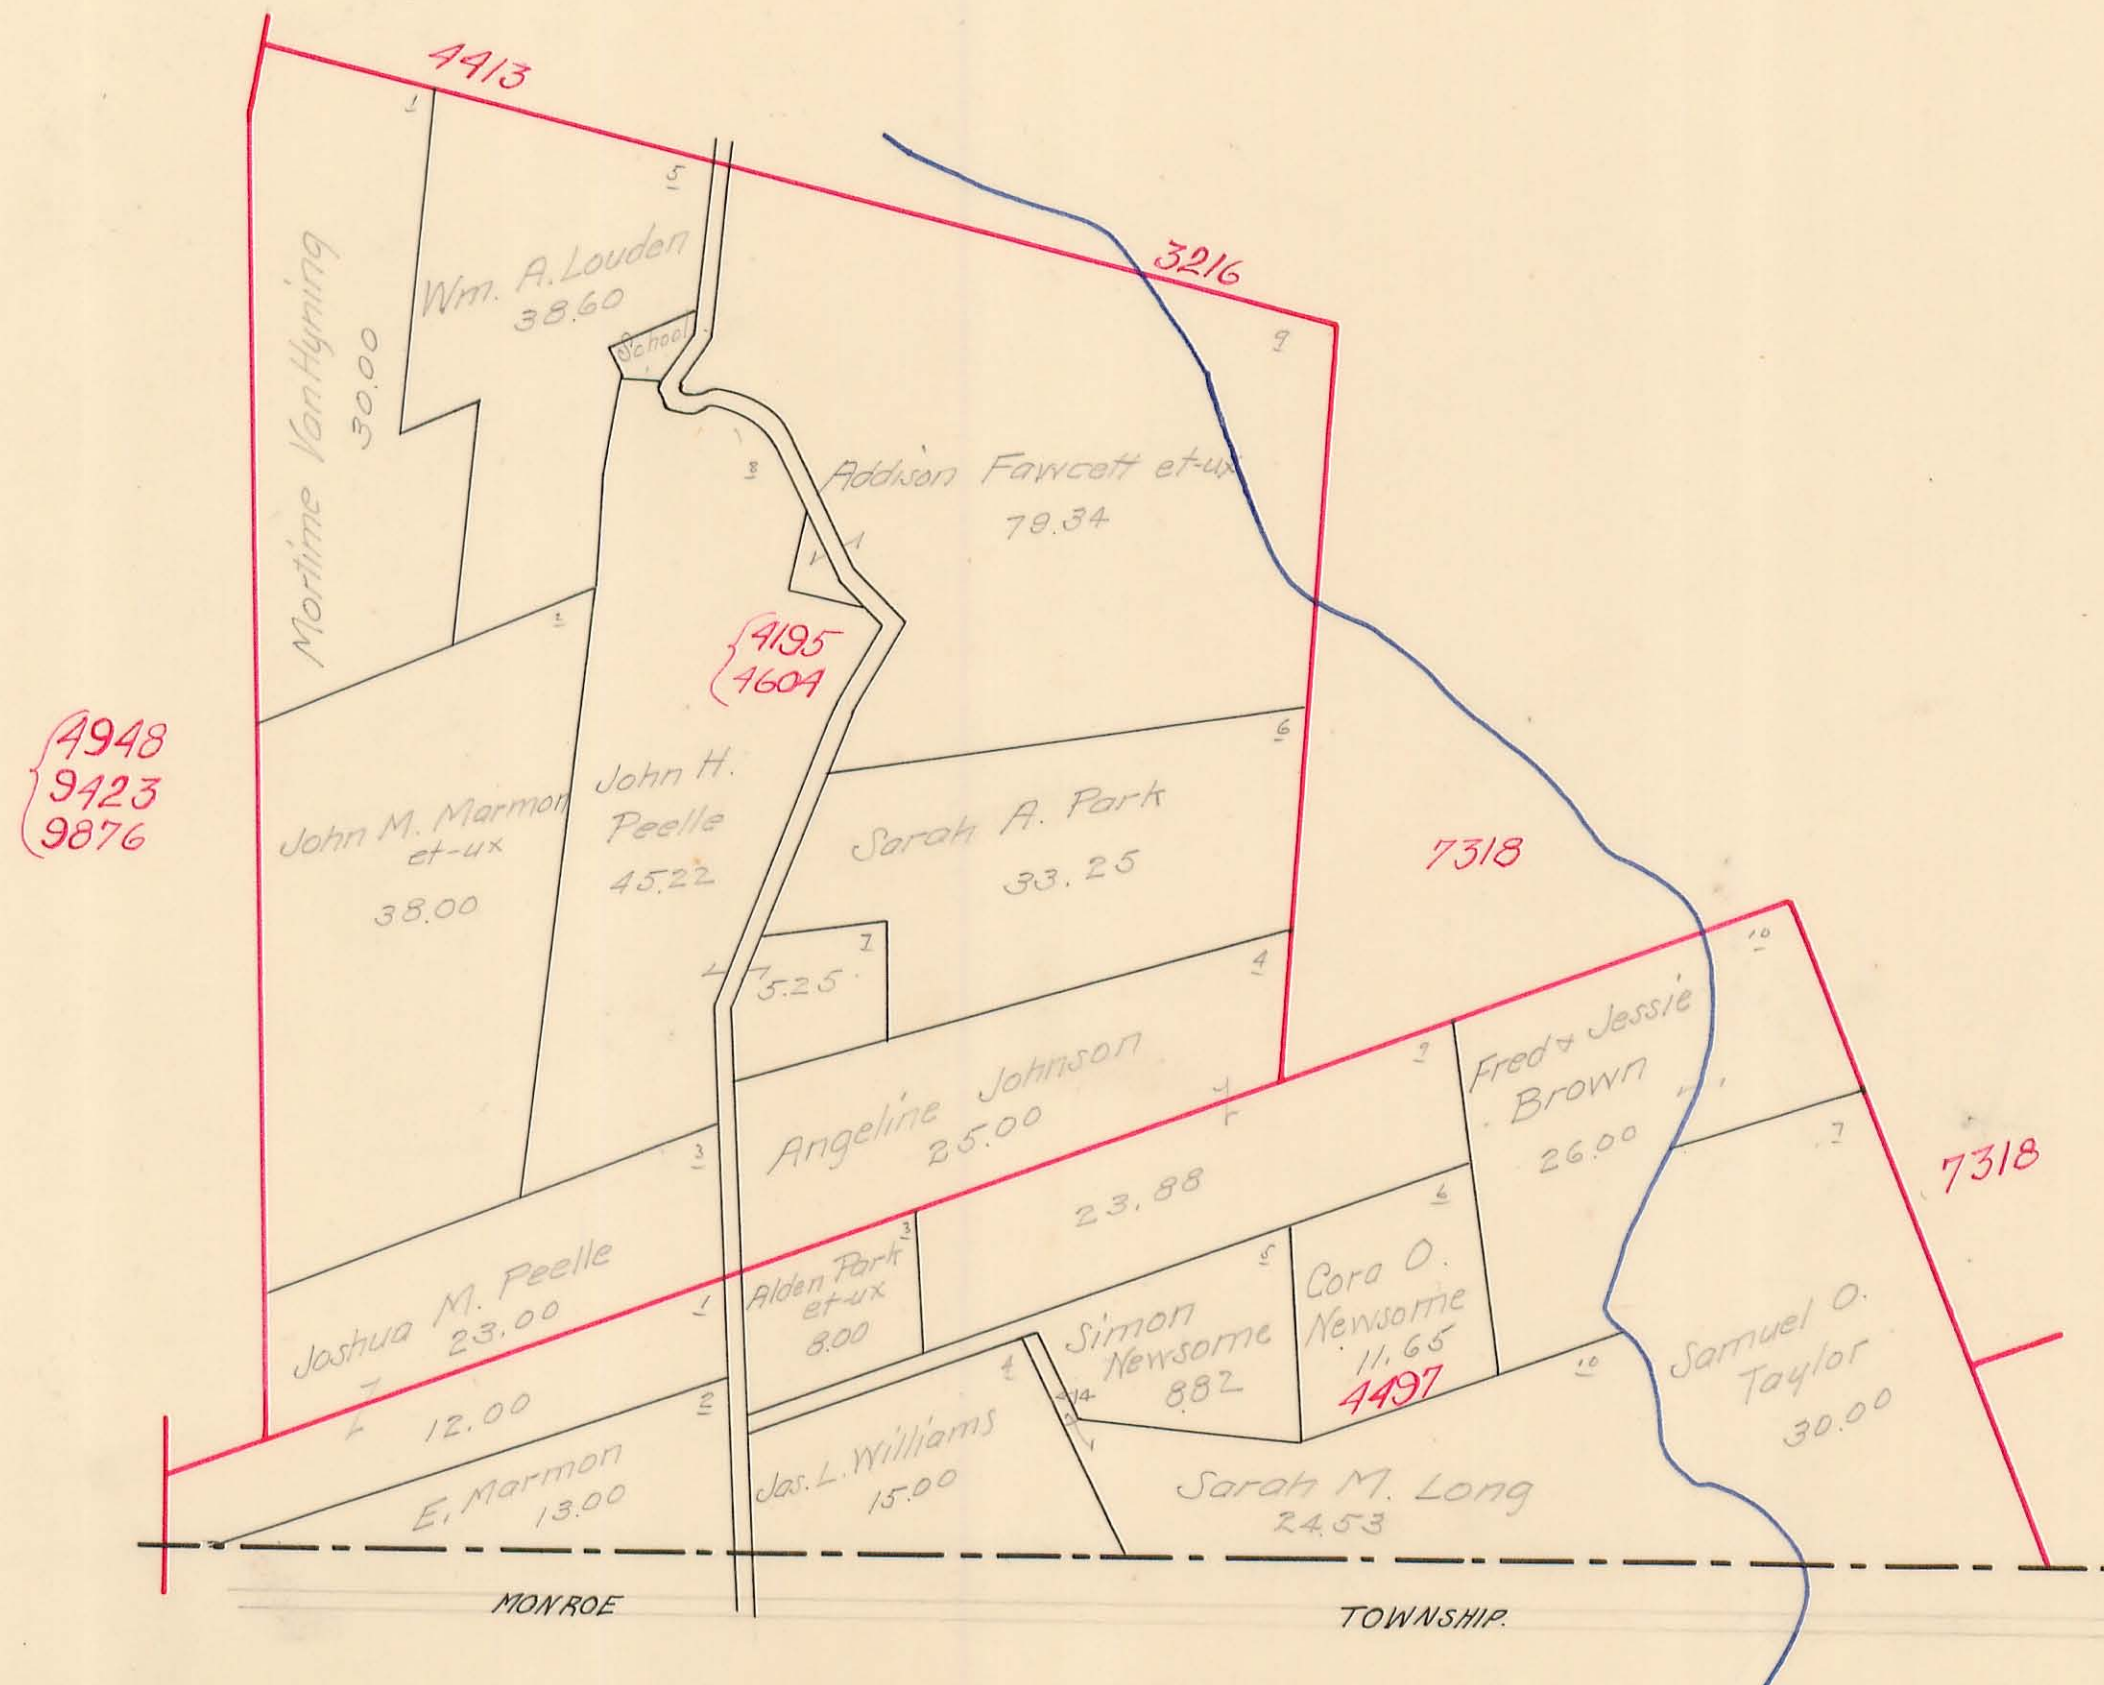




# JEFFERSON TOWNSHIP

Virginia Military Survey No. <sup>4661</sup> 9833

SCALE: 10 Chains to the Inch

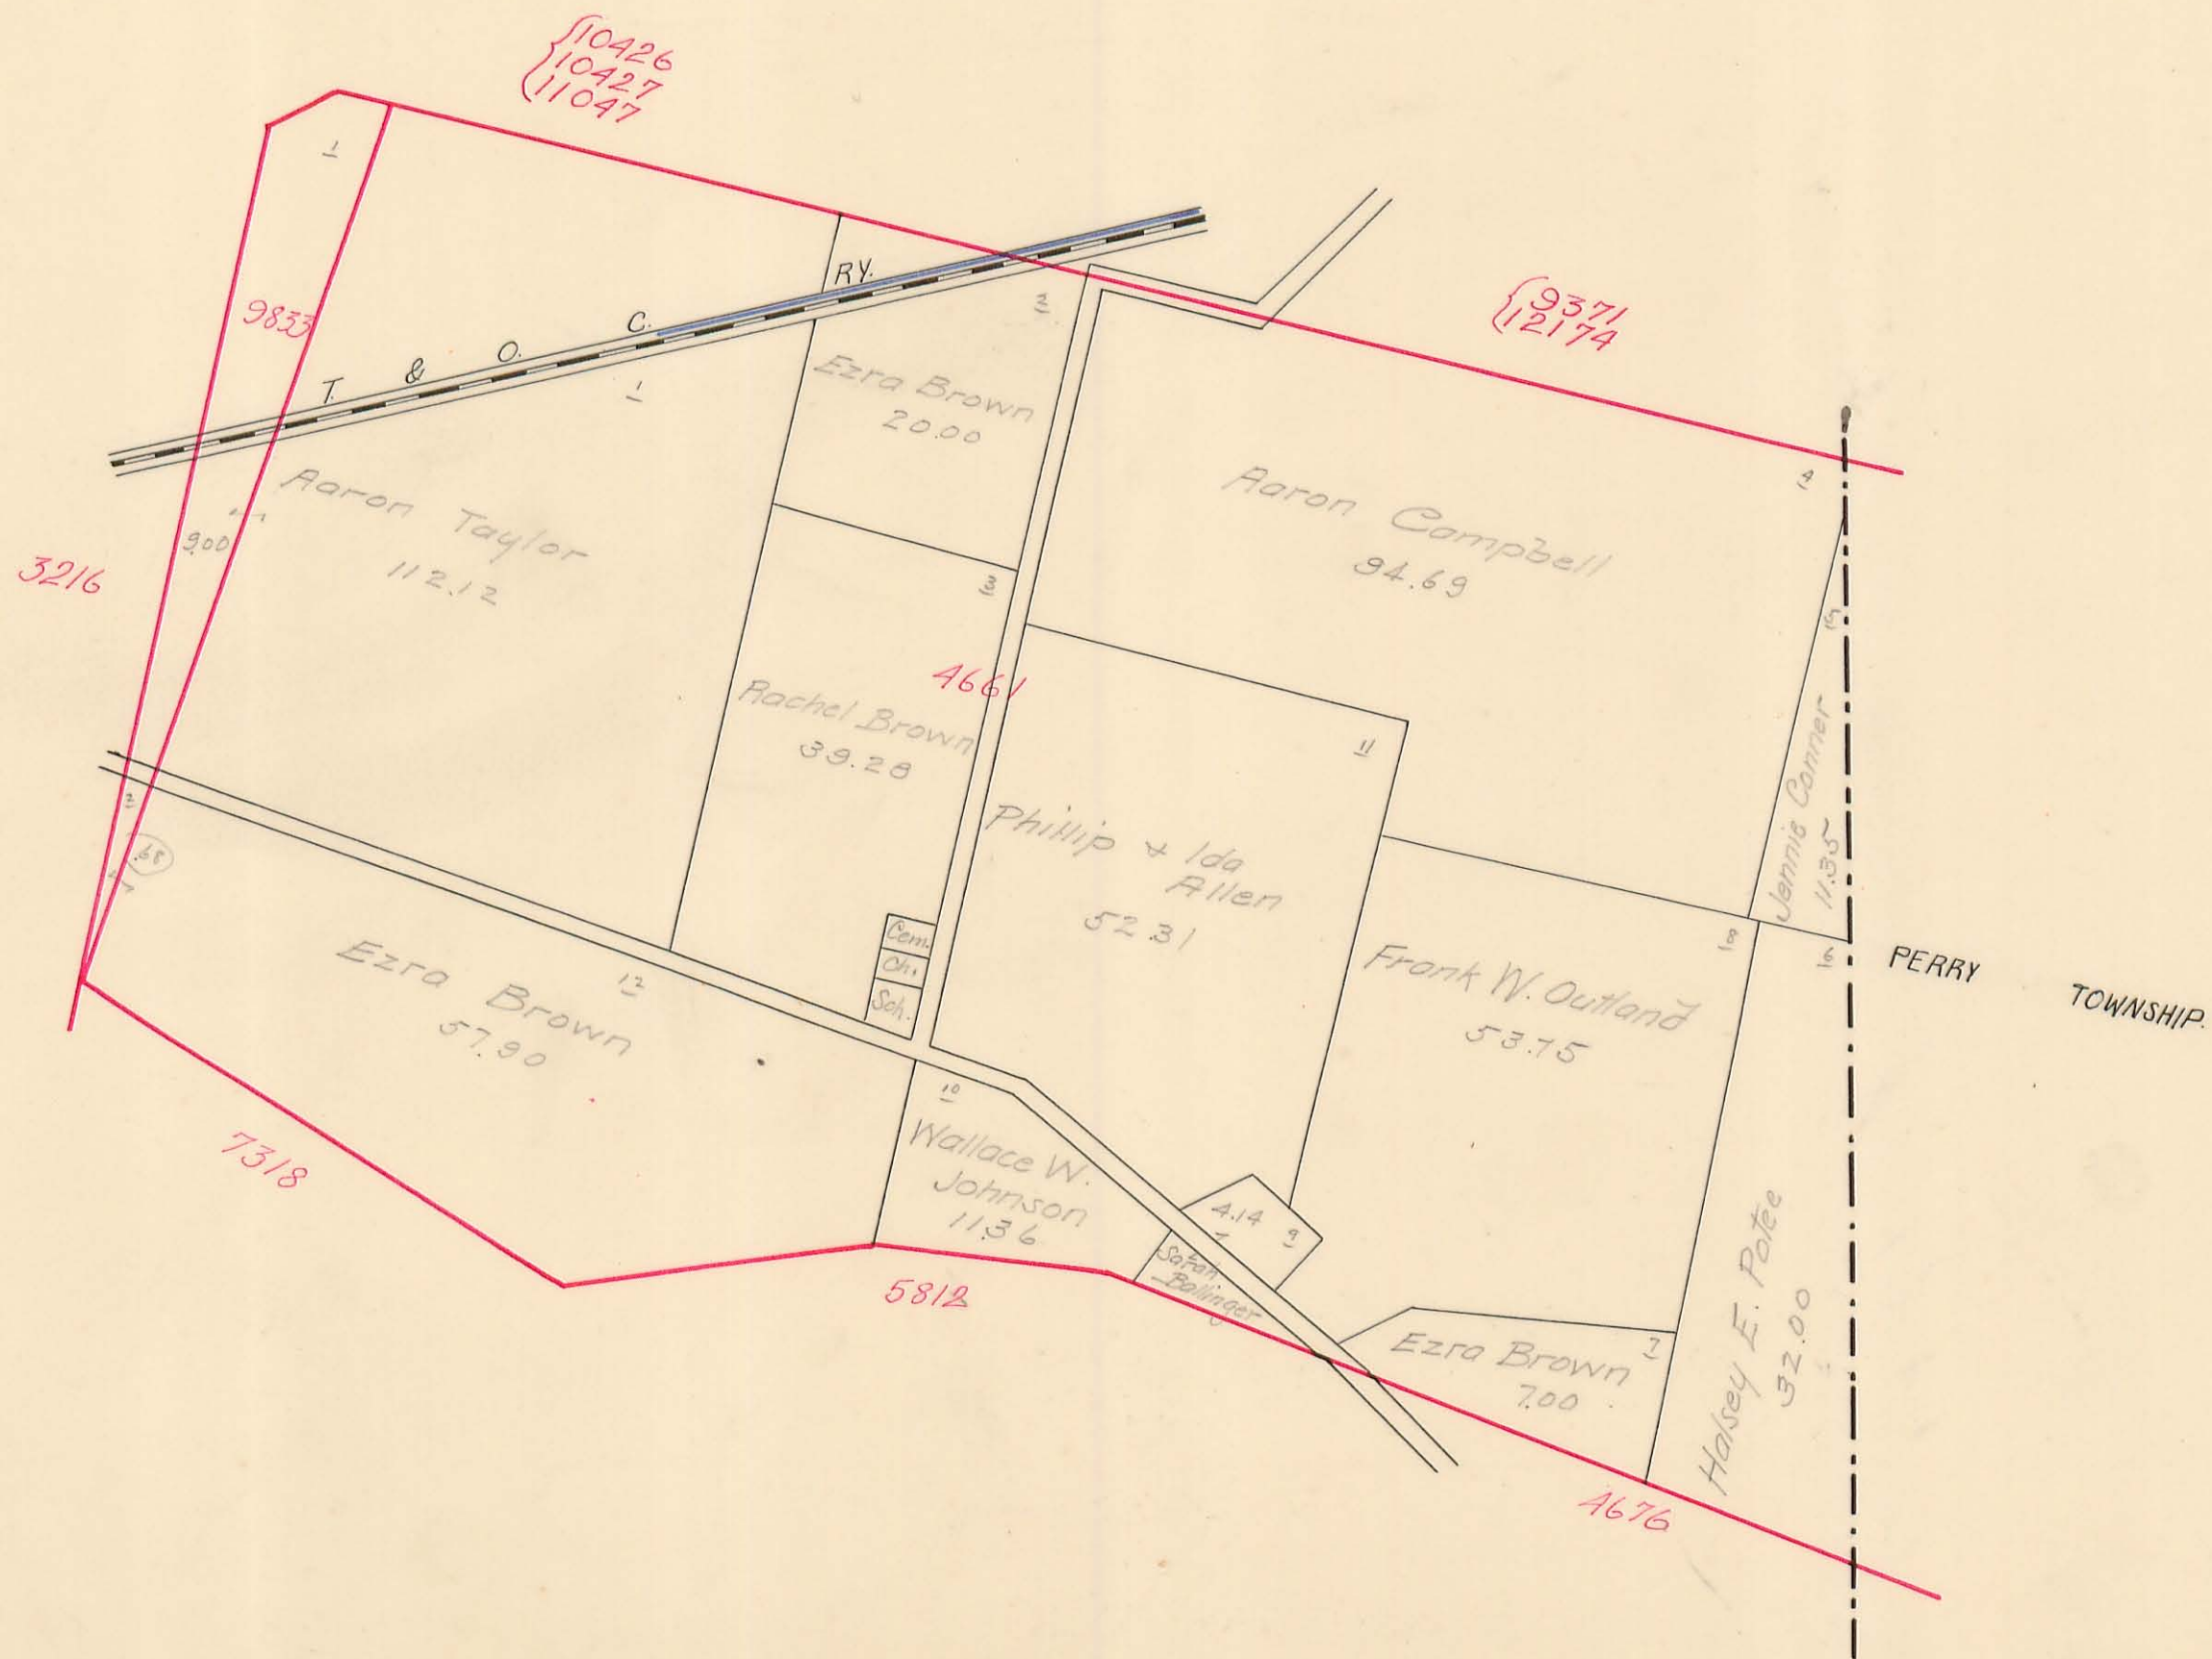




# JEFFERSON TOWNSHIP

Virginia Military Survey No. <sup>7318</sup>5812

SCALE: 10 Chains to the Inch

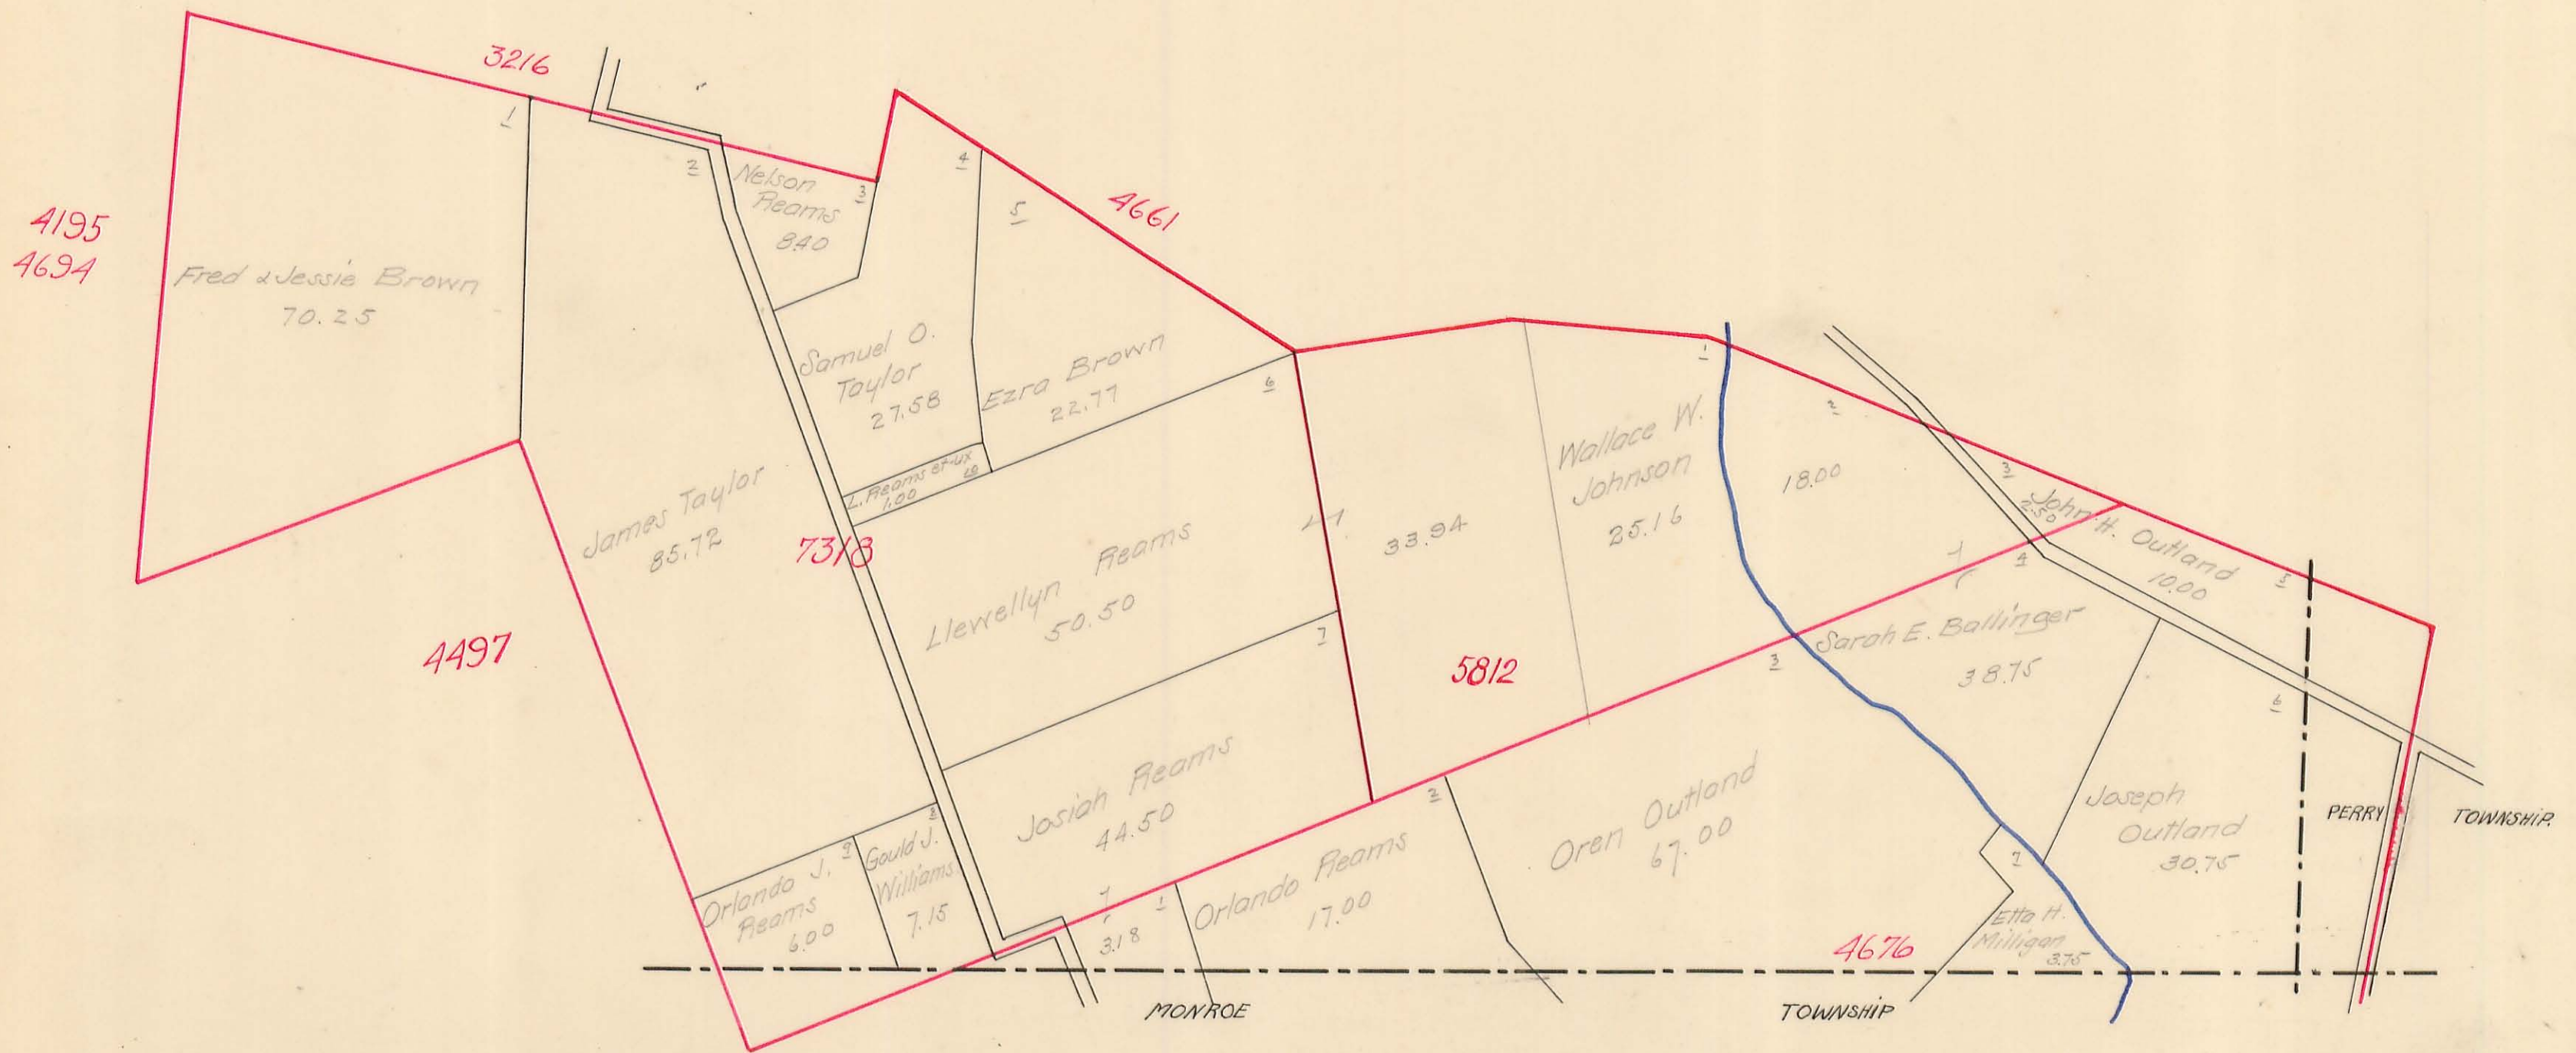



# JEFFERSON TOWNSHIP

Virginia Military Survey No. 3137

## Zanesfield

SCALE: 1 Inch to Feet

