


LAKE TOWNSHIP

Sec. ²⁷33 Town 4 Range 14


SCALE: 10 Chains to the Inch

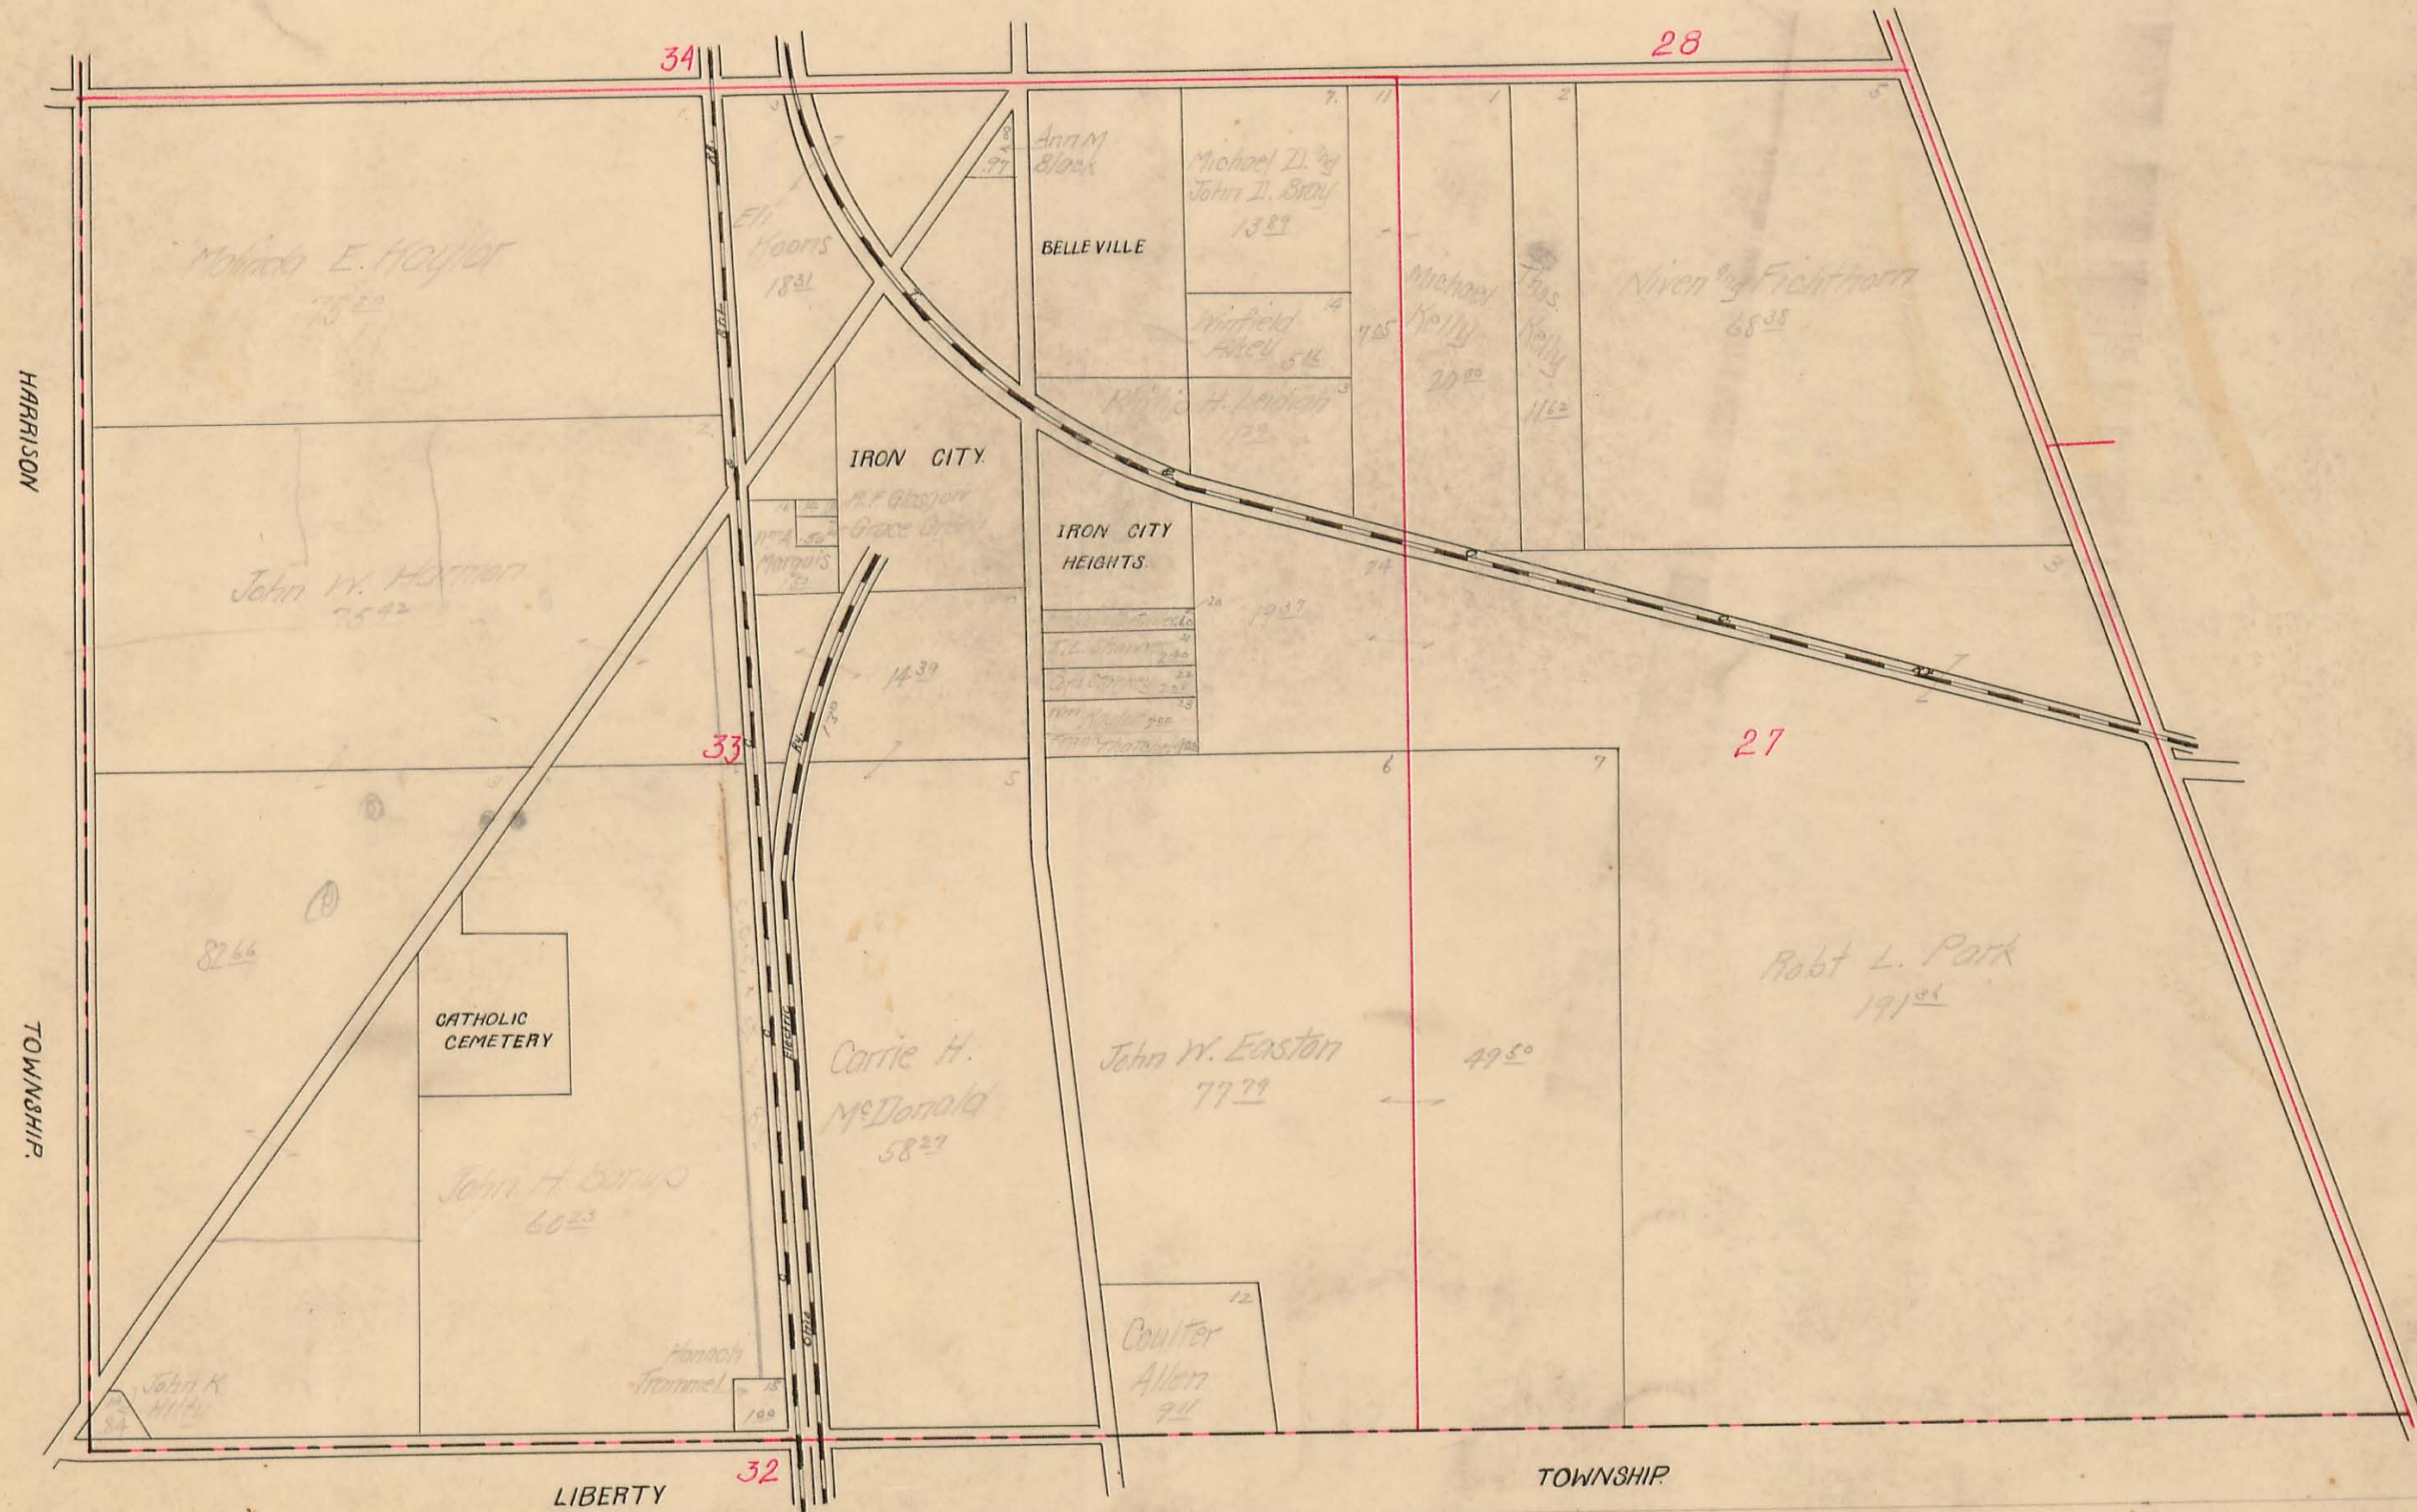

LAKE TOWNSHIP

Sec. ²⁸ ~~34~~ Town 4 Range 14


SCALE: 10 Chains to the Inch

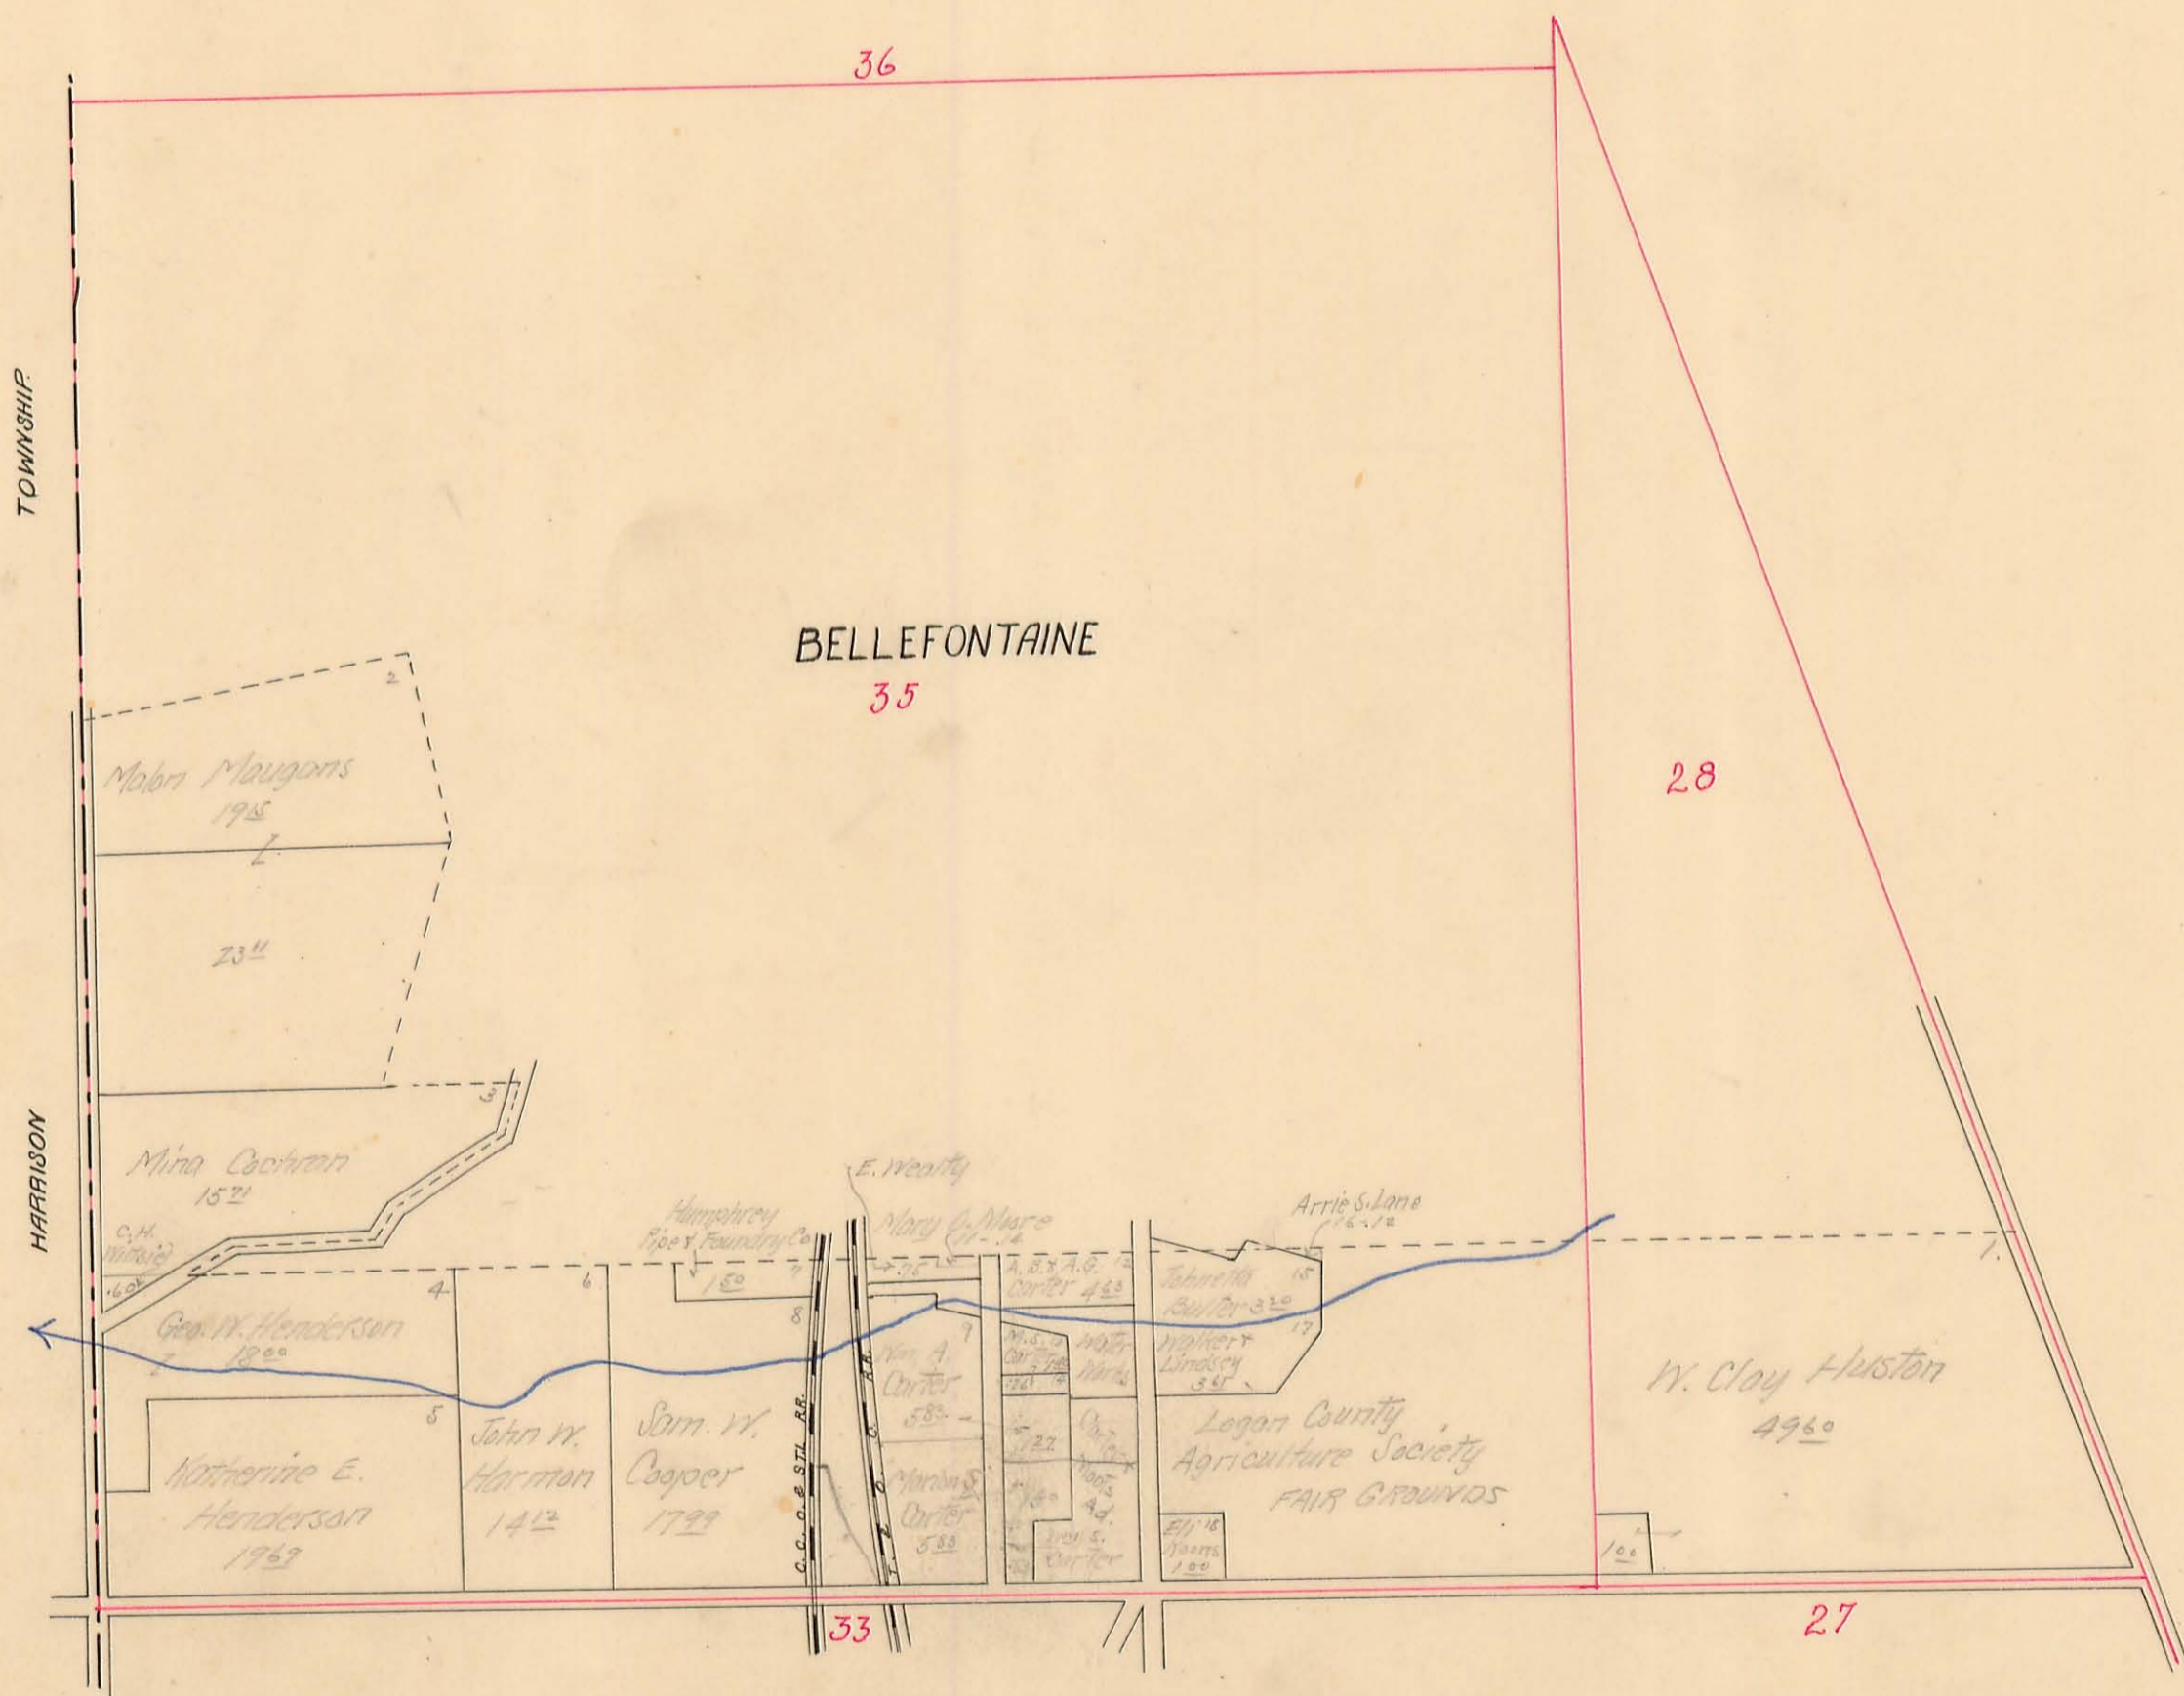

LAKE TOWNSHIP

Sec. 36 Town 4 Range 14


SCALE: 10 Chains to the Inch

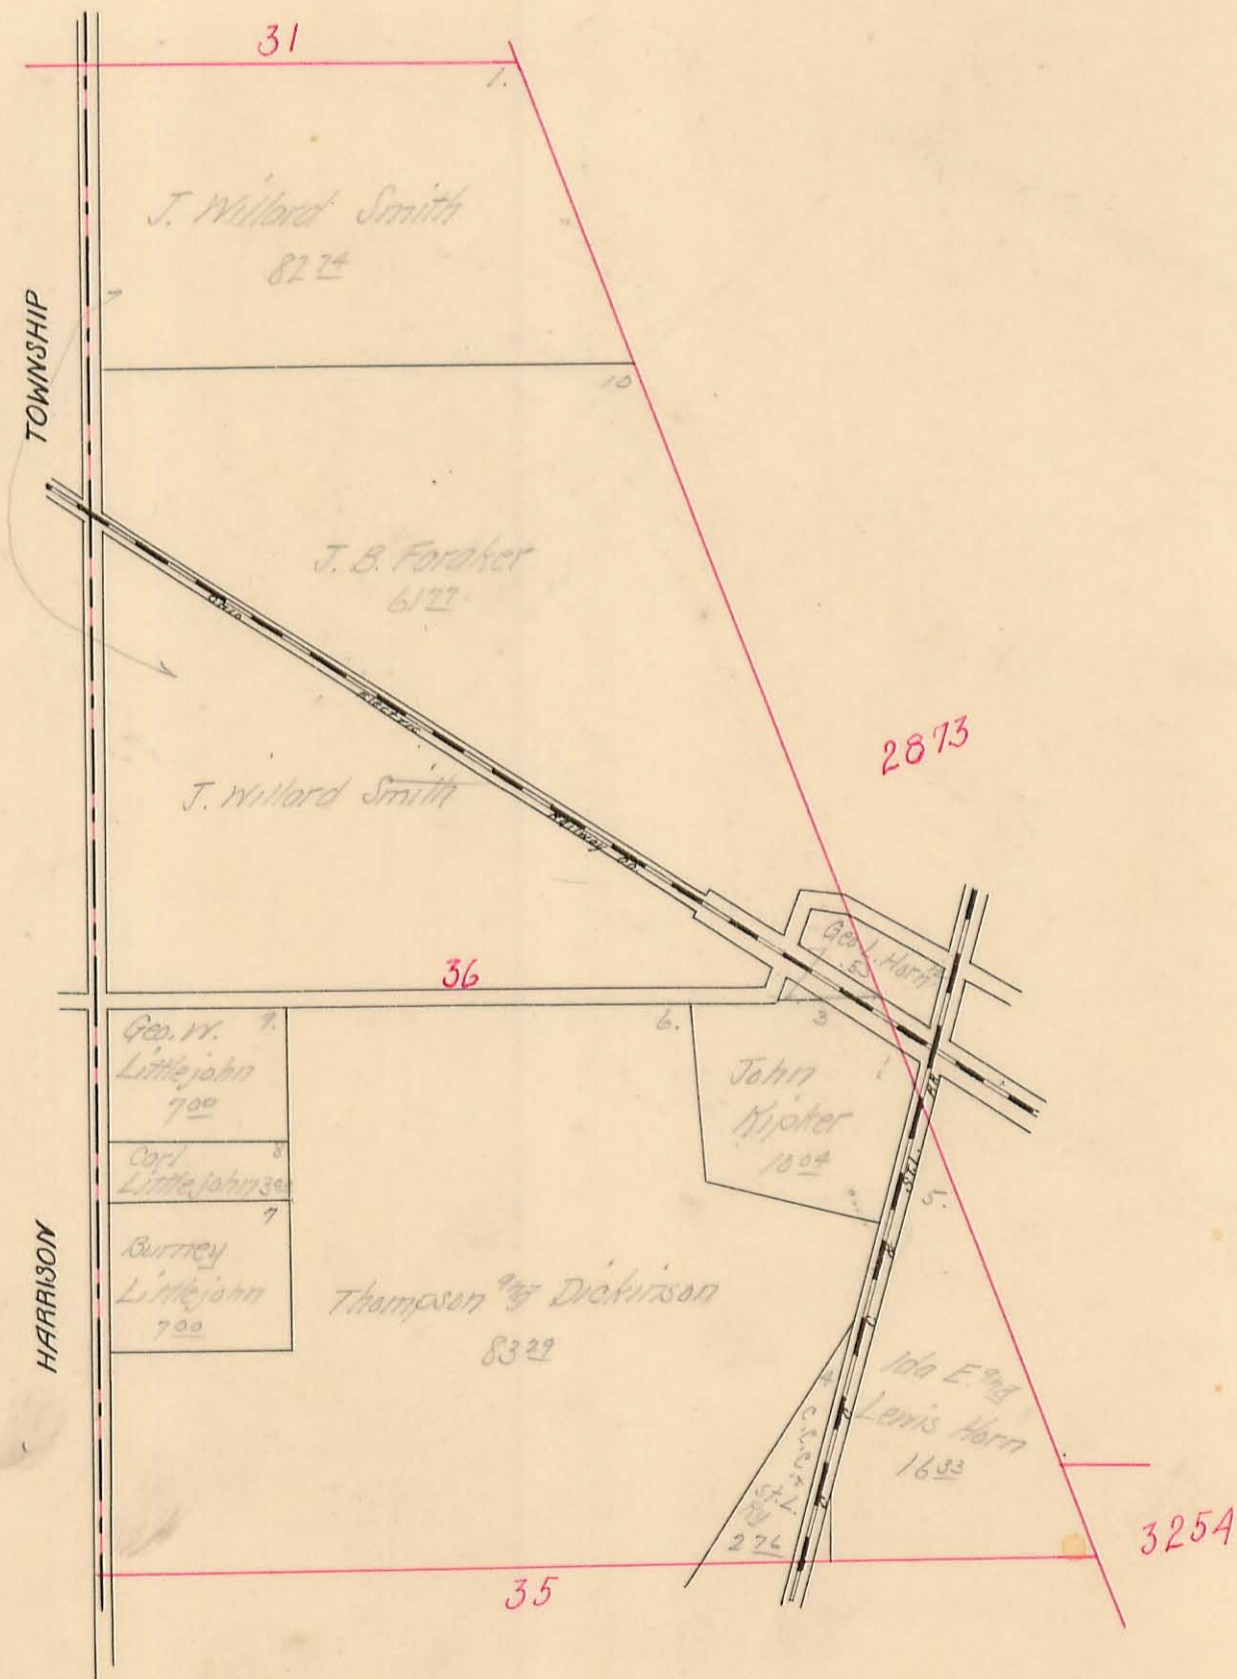

LAKE TOWNSHIP

Sec. 31 Town 3 Range 15


SCALE: 10 Chains to the Inch

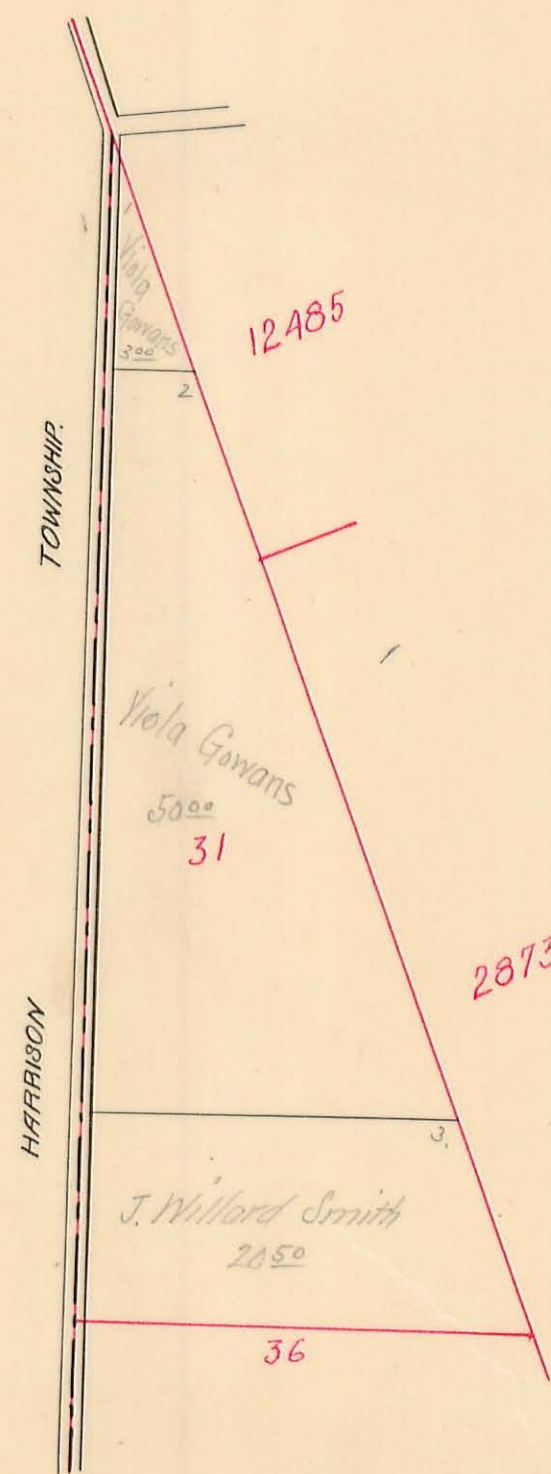

LAKE TOWNSHIP

Virginia Military Survey No. $\frac{9572}{5045}$
 4498

SCALE: 10 Chains to the Inch

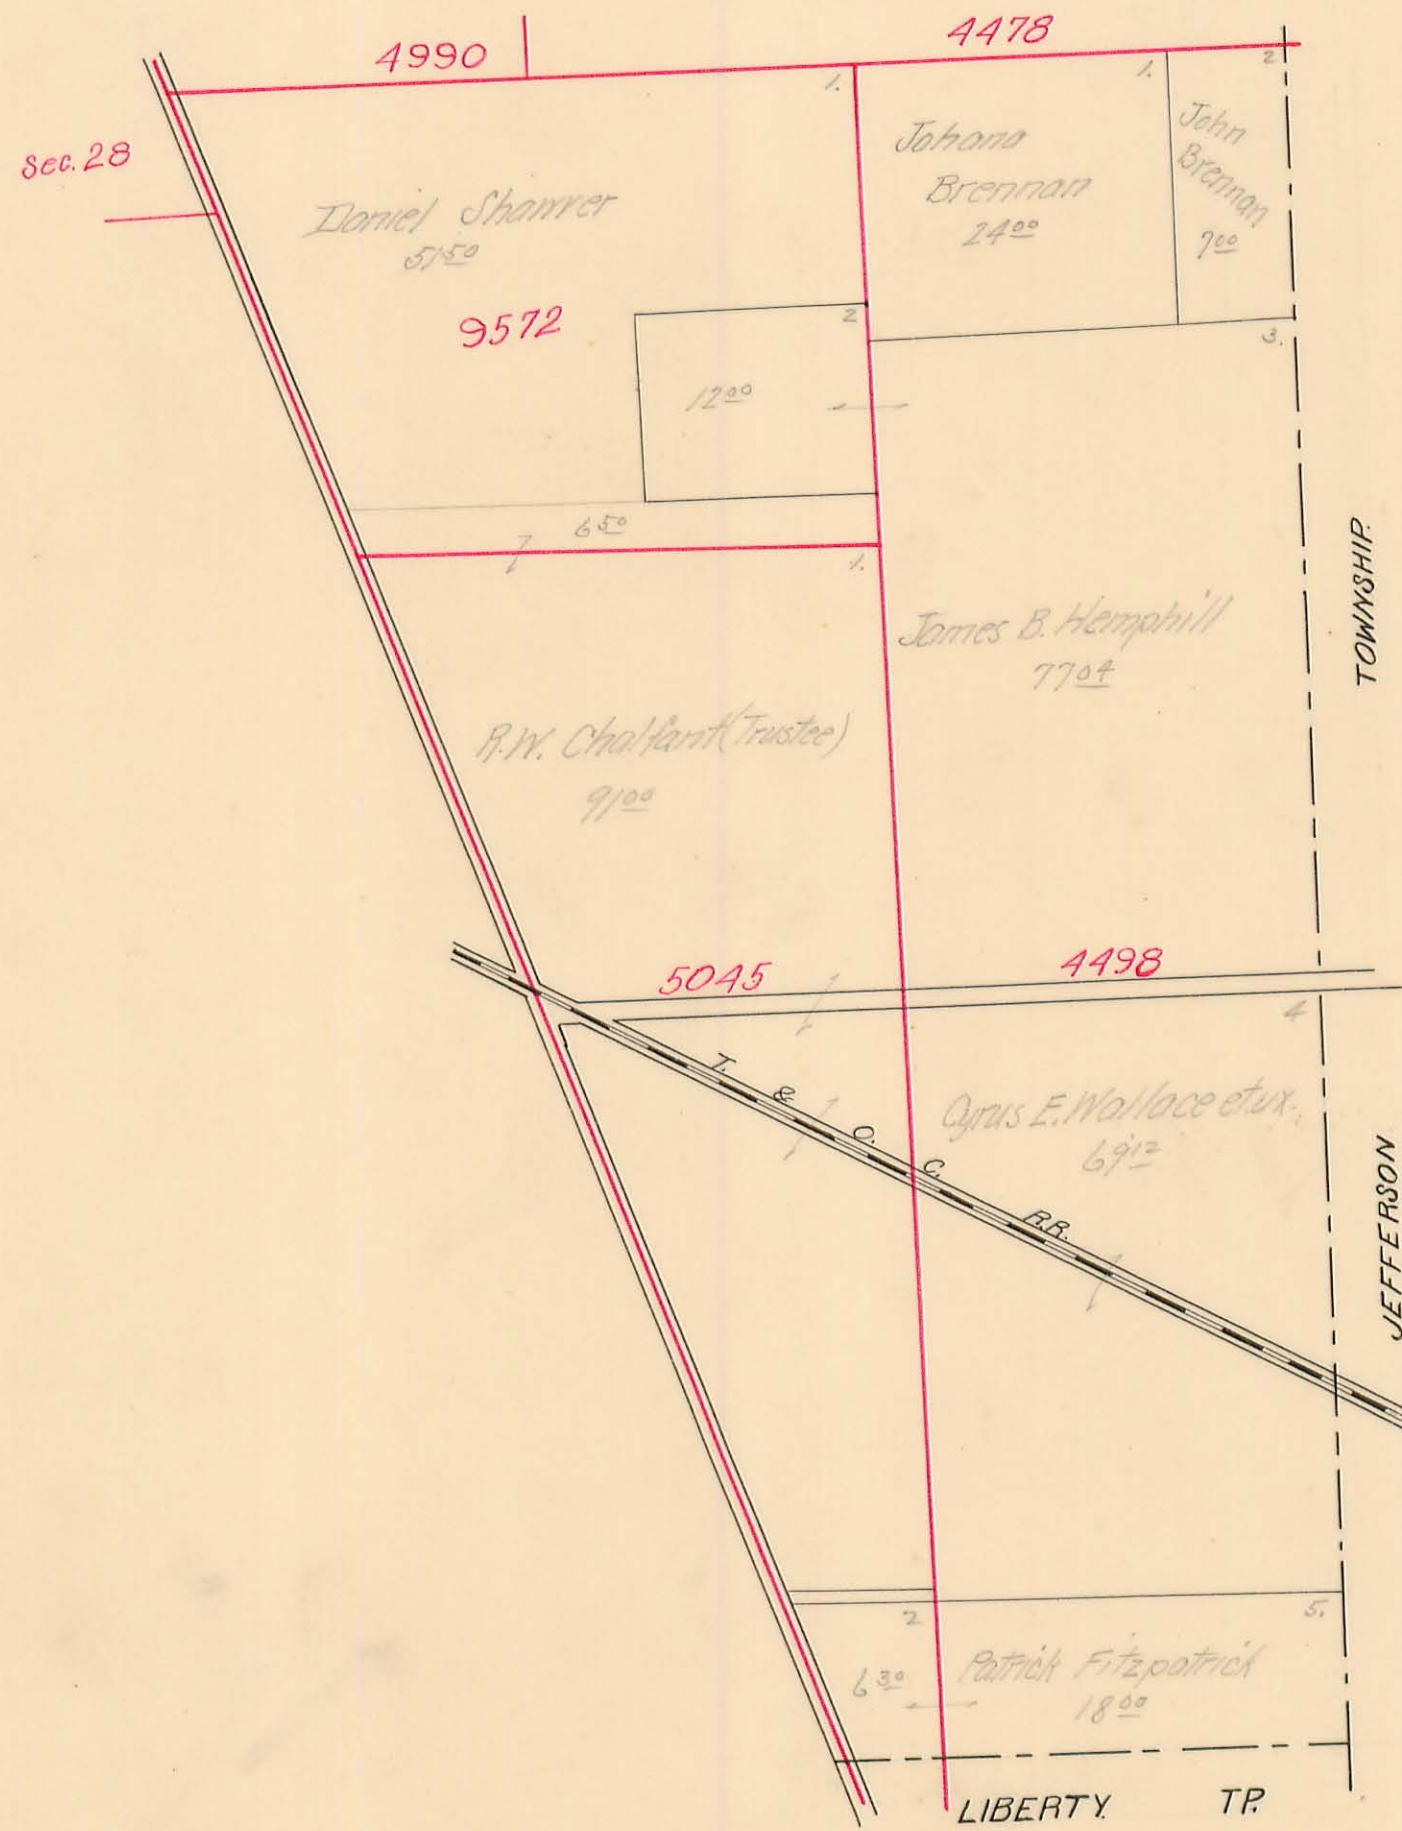


LAKE TOWNSHIP

Virginia Military Survey No. ⁴⁴⁷⁸ 10086
10198

SCALE: 10 Chains to the Inch

Name	Sub.	Acres
Margt Houskop	15	.50
W. L. Hayward	14	.50
Geo. M. Davis	13	.18
Geo. M. Davis	12	.78

BELLEFONTAINE

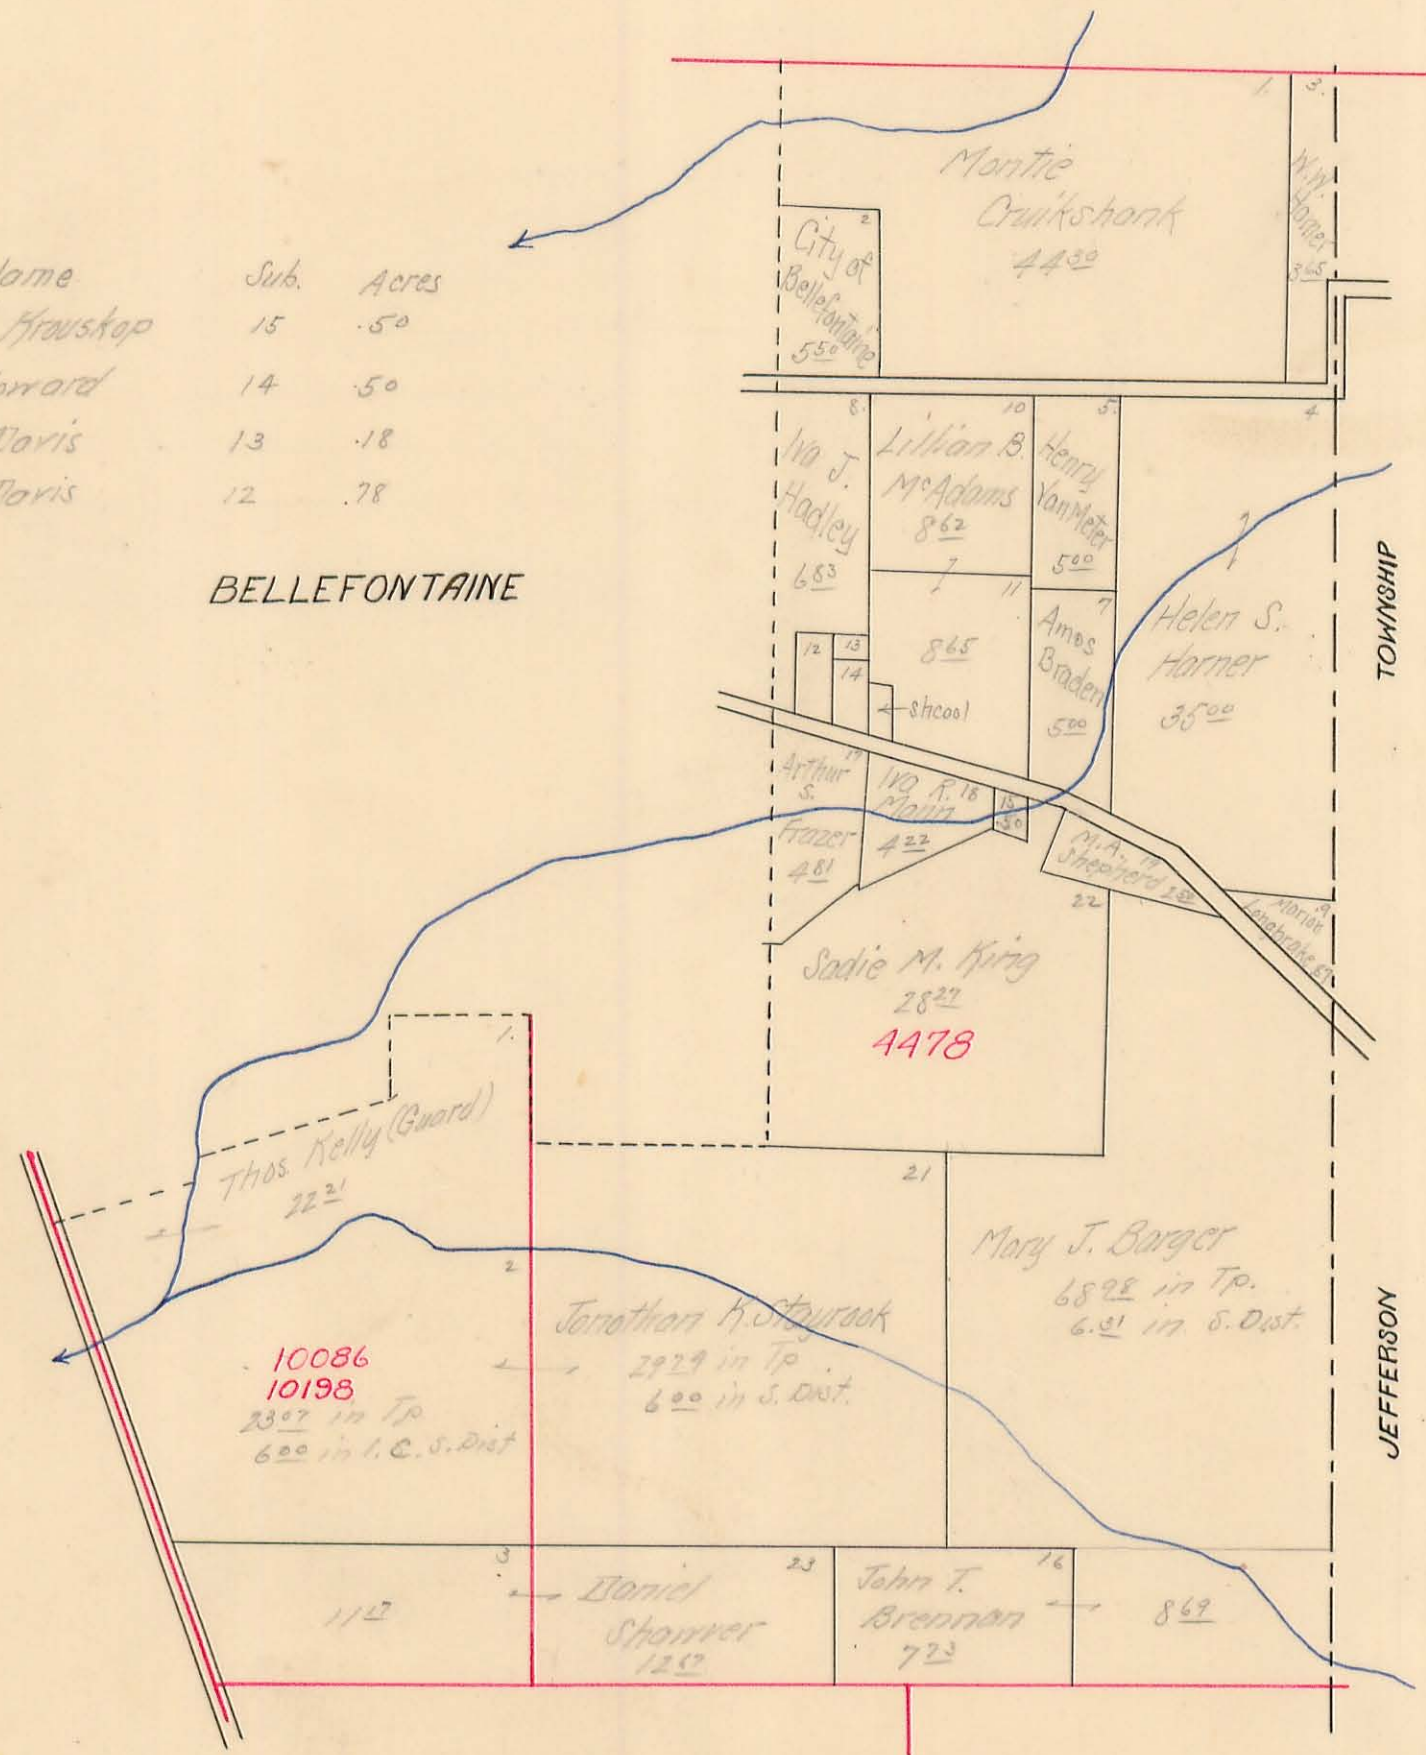


LAKE TOWNSHIP

Virginia Military Survey No. 5245

SCALE: 10 Chains to the Inch


Name	Sub.	Acres
Walter G. Thompson et al.	9	1.00
Lenell & Tomison	3	.20
Della Himmelberger	2	.80
Zelma B. Parmer	9	.75

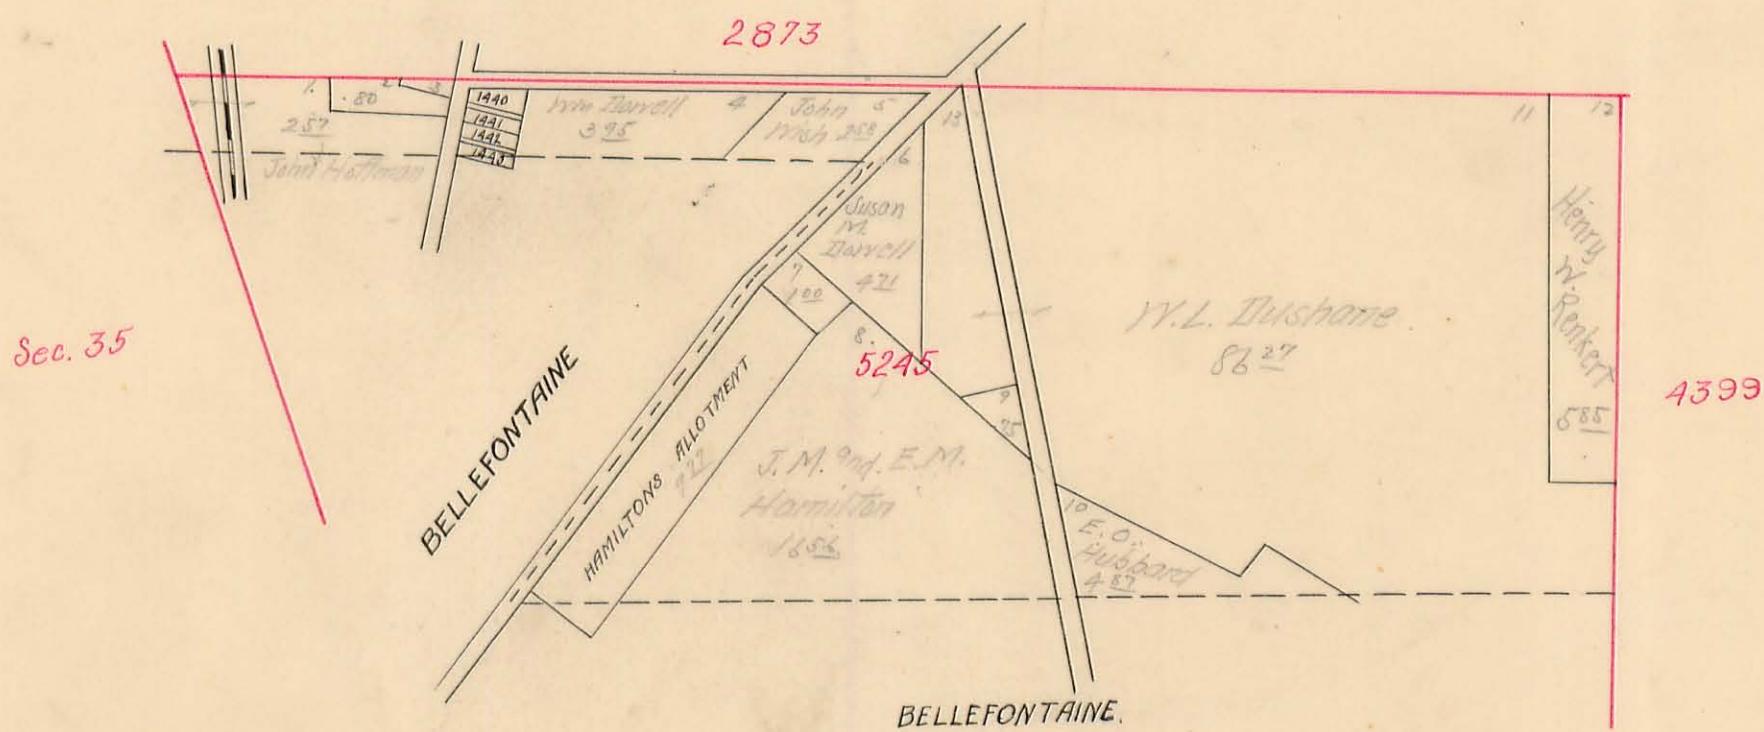

LAKE TOWNSHIP

Virginia Military Survey No. ⁴³⁹⁹ ~~3683~~


SCALE: 10 Chains to the Inch

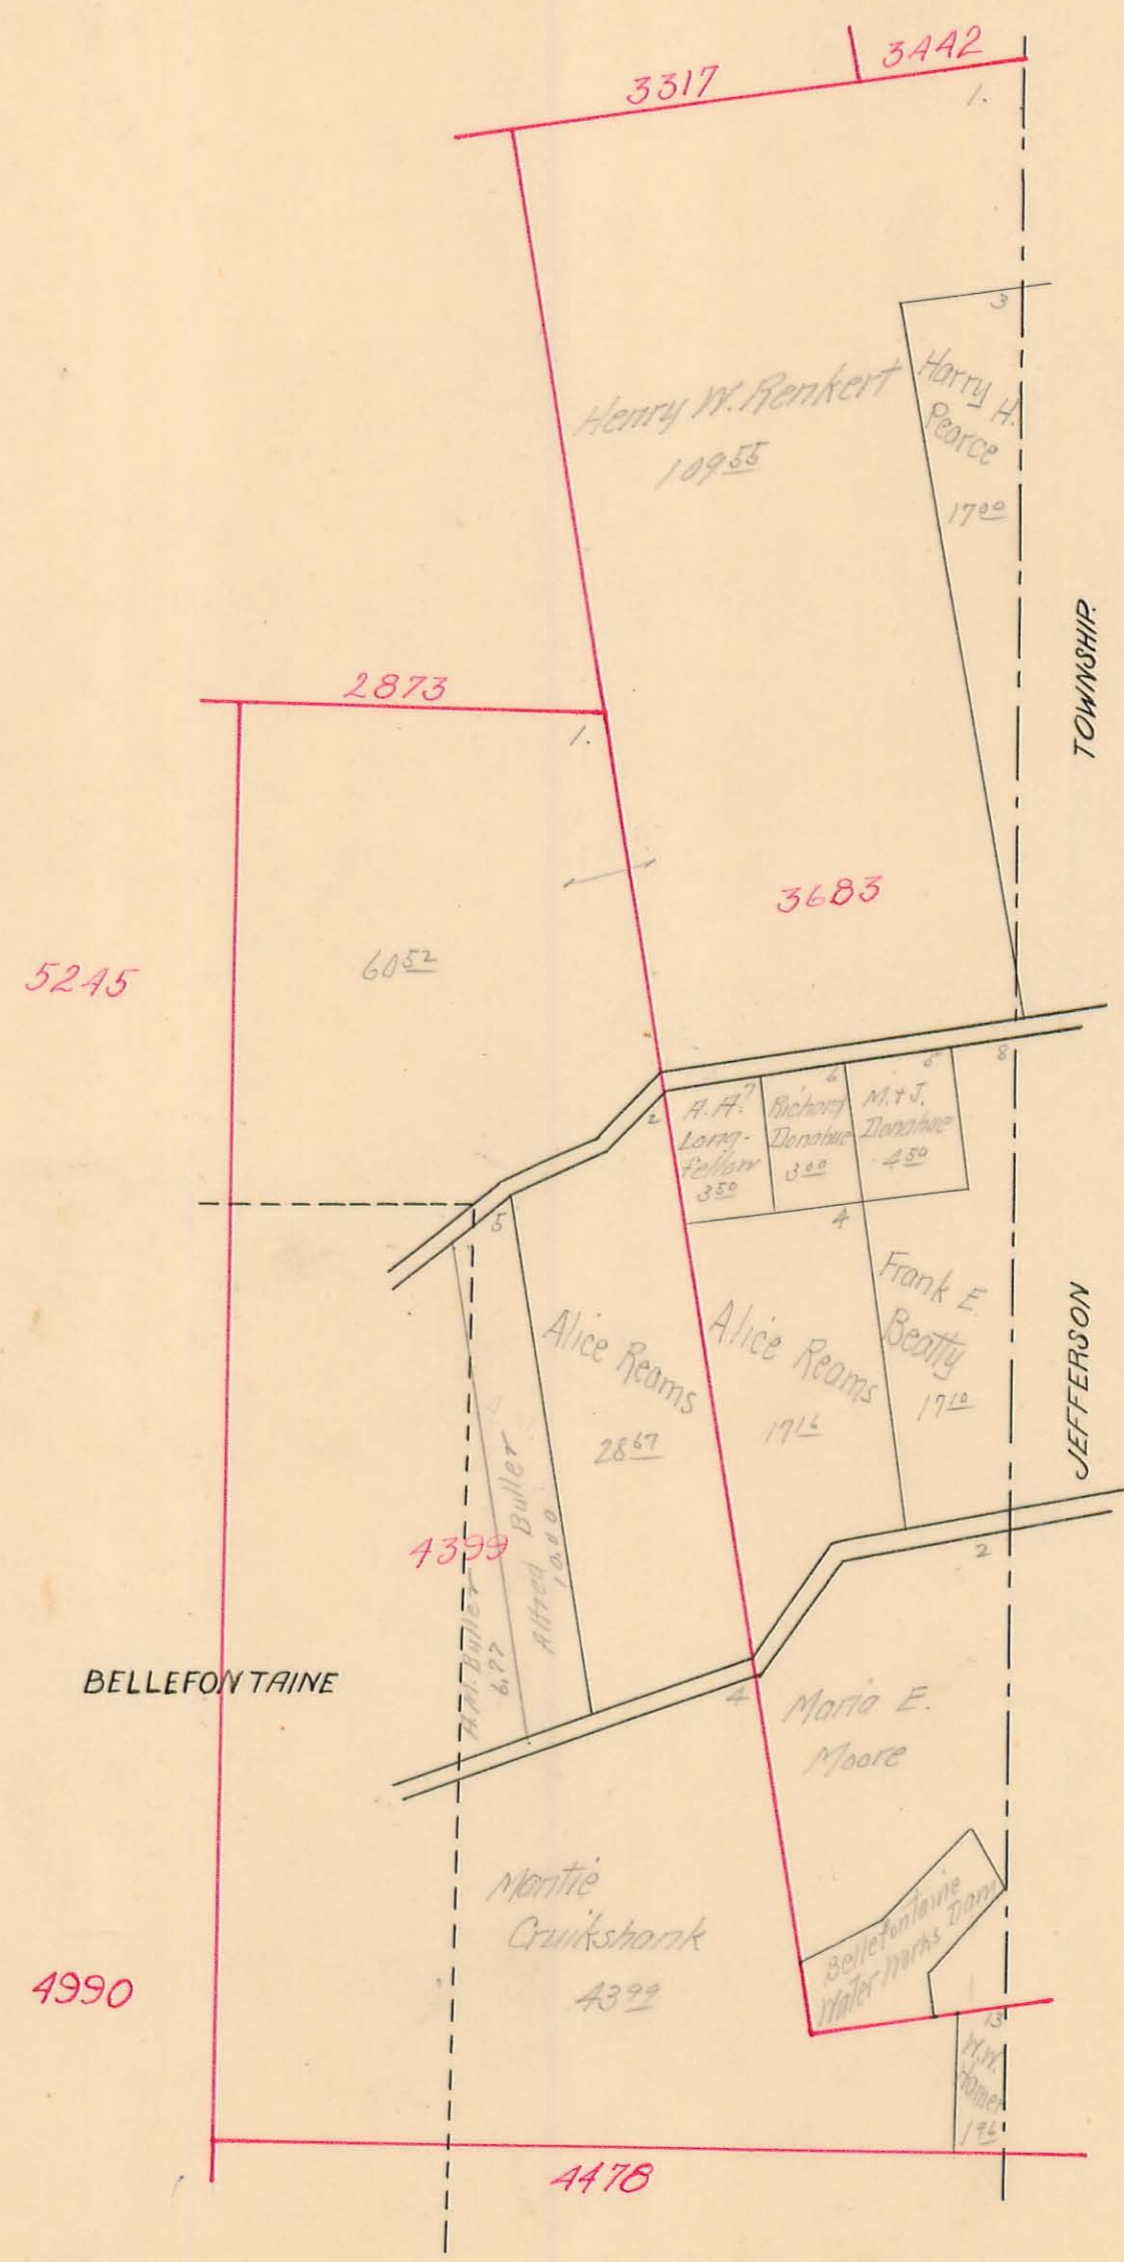

LAKE TOWNSHIP

Virginia Military Survey No. 2873


SCALE: 10 Chains to the Inch

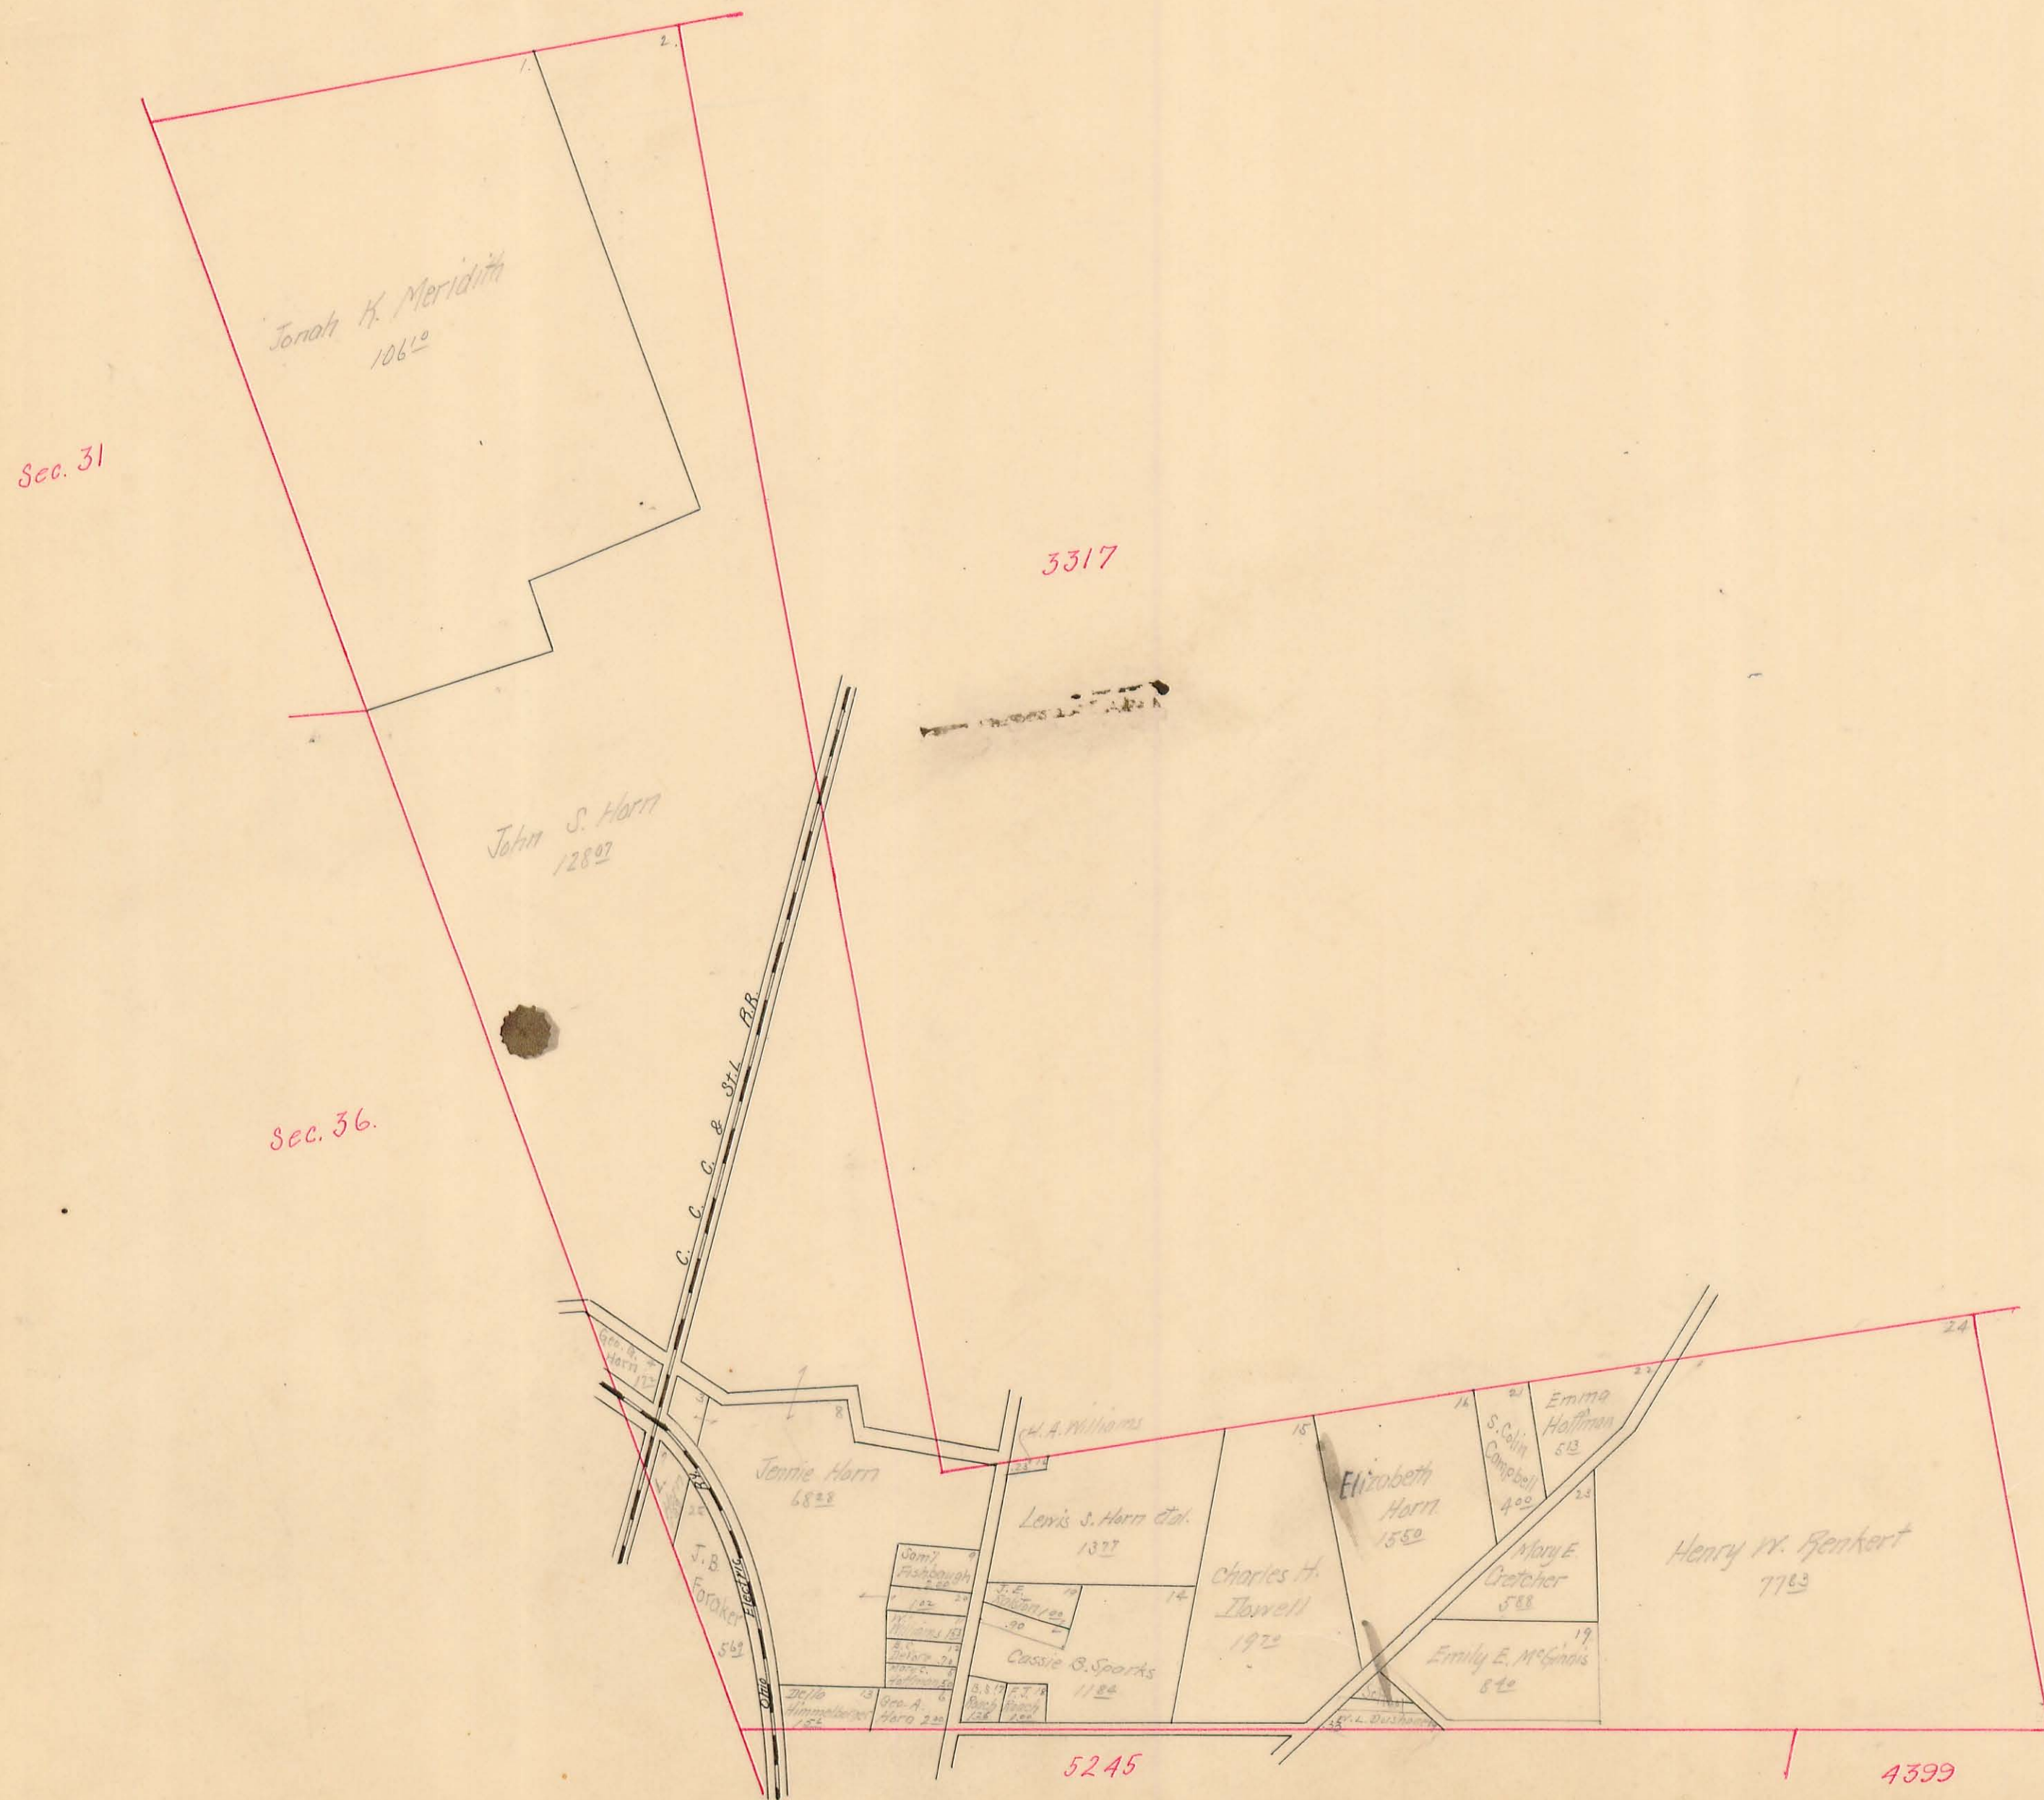

LAKE TOWNSHIP

Virginia Military Survey No. ³³¹⁷ 3442


SCALE: 10 Chains to the Inch

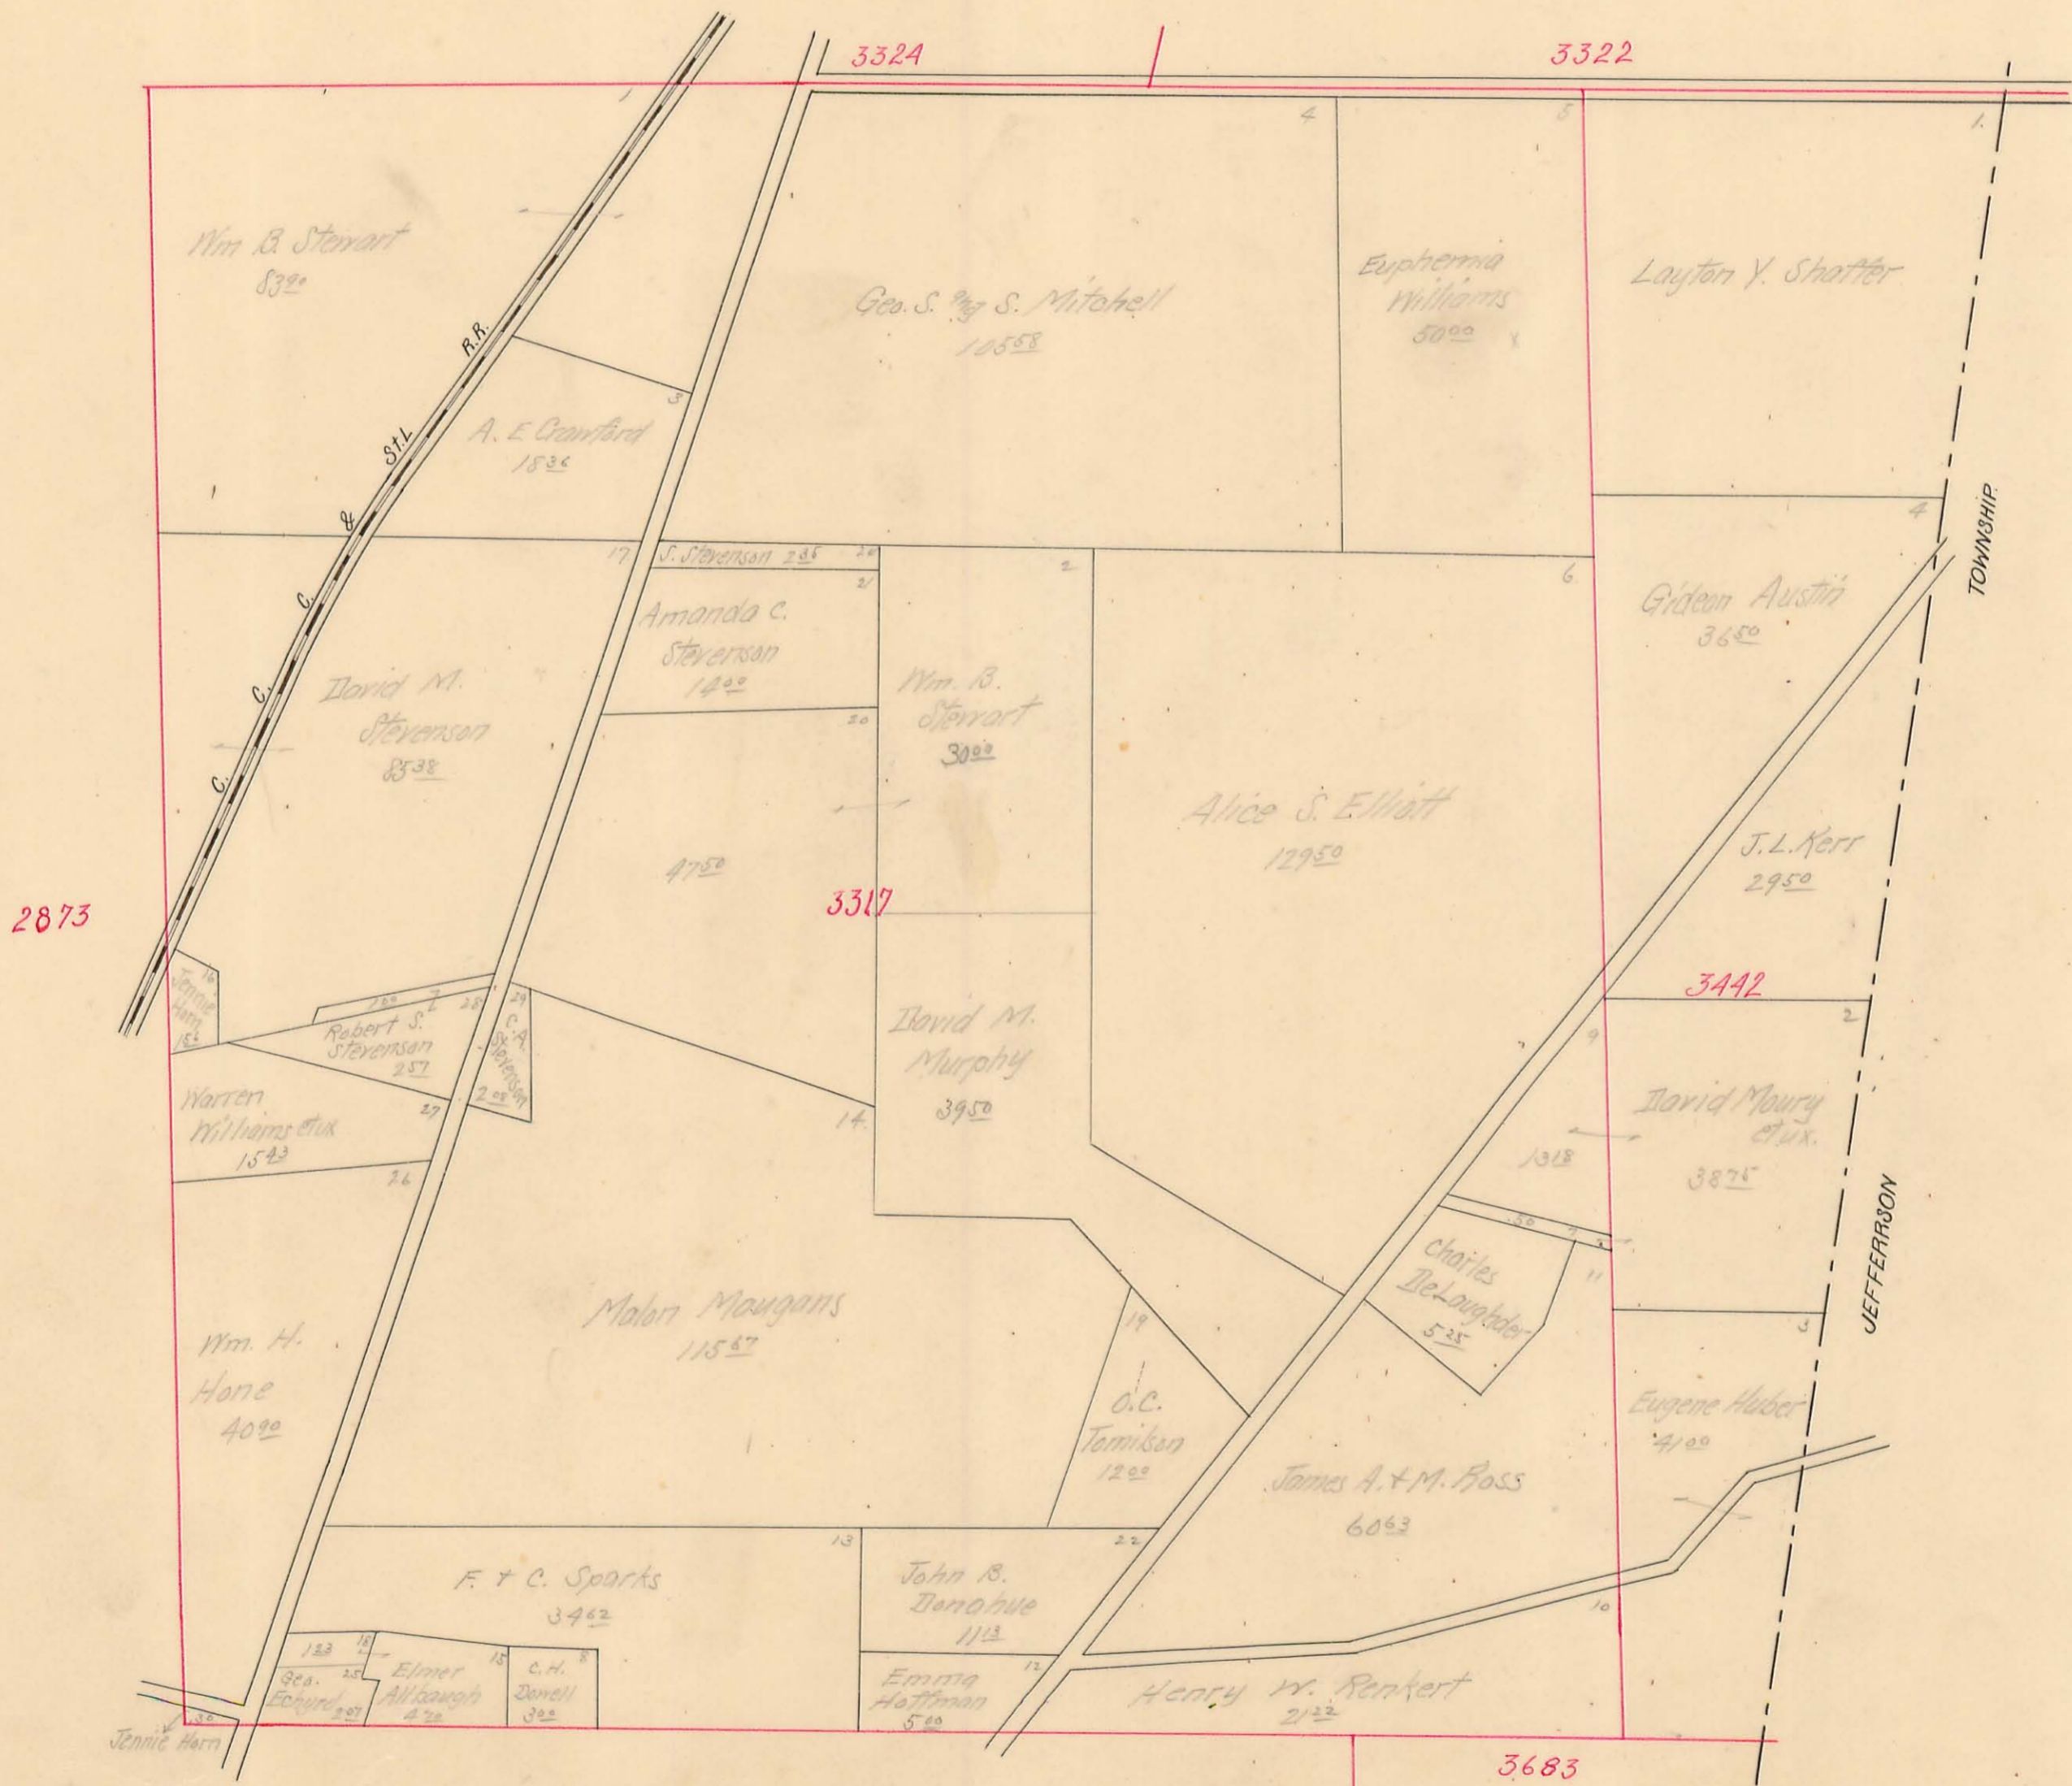

LAKE TOWNSHIP

Virginia Military Survey No. ³³²⁴
9883


SCALE: 10 Chains to the Inch

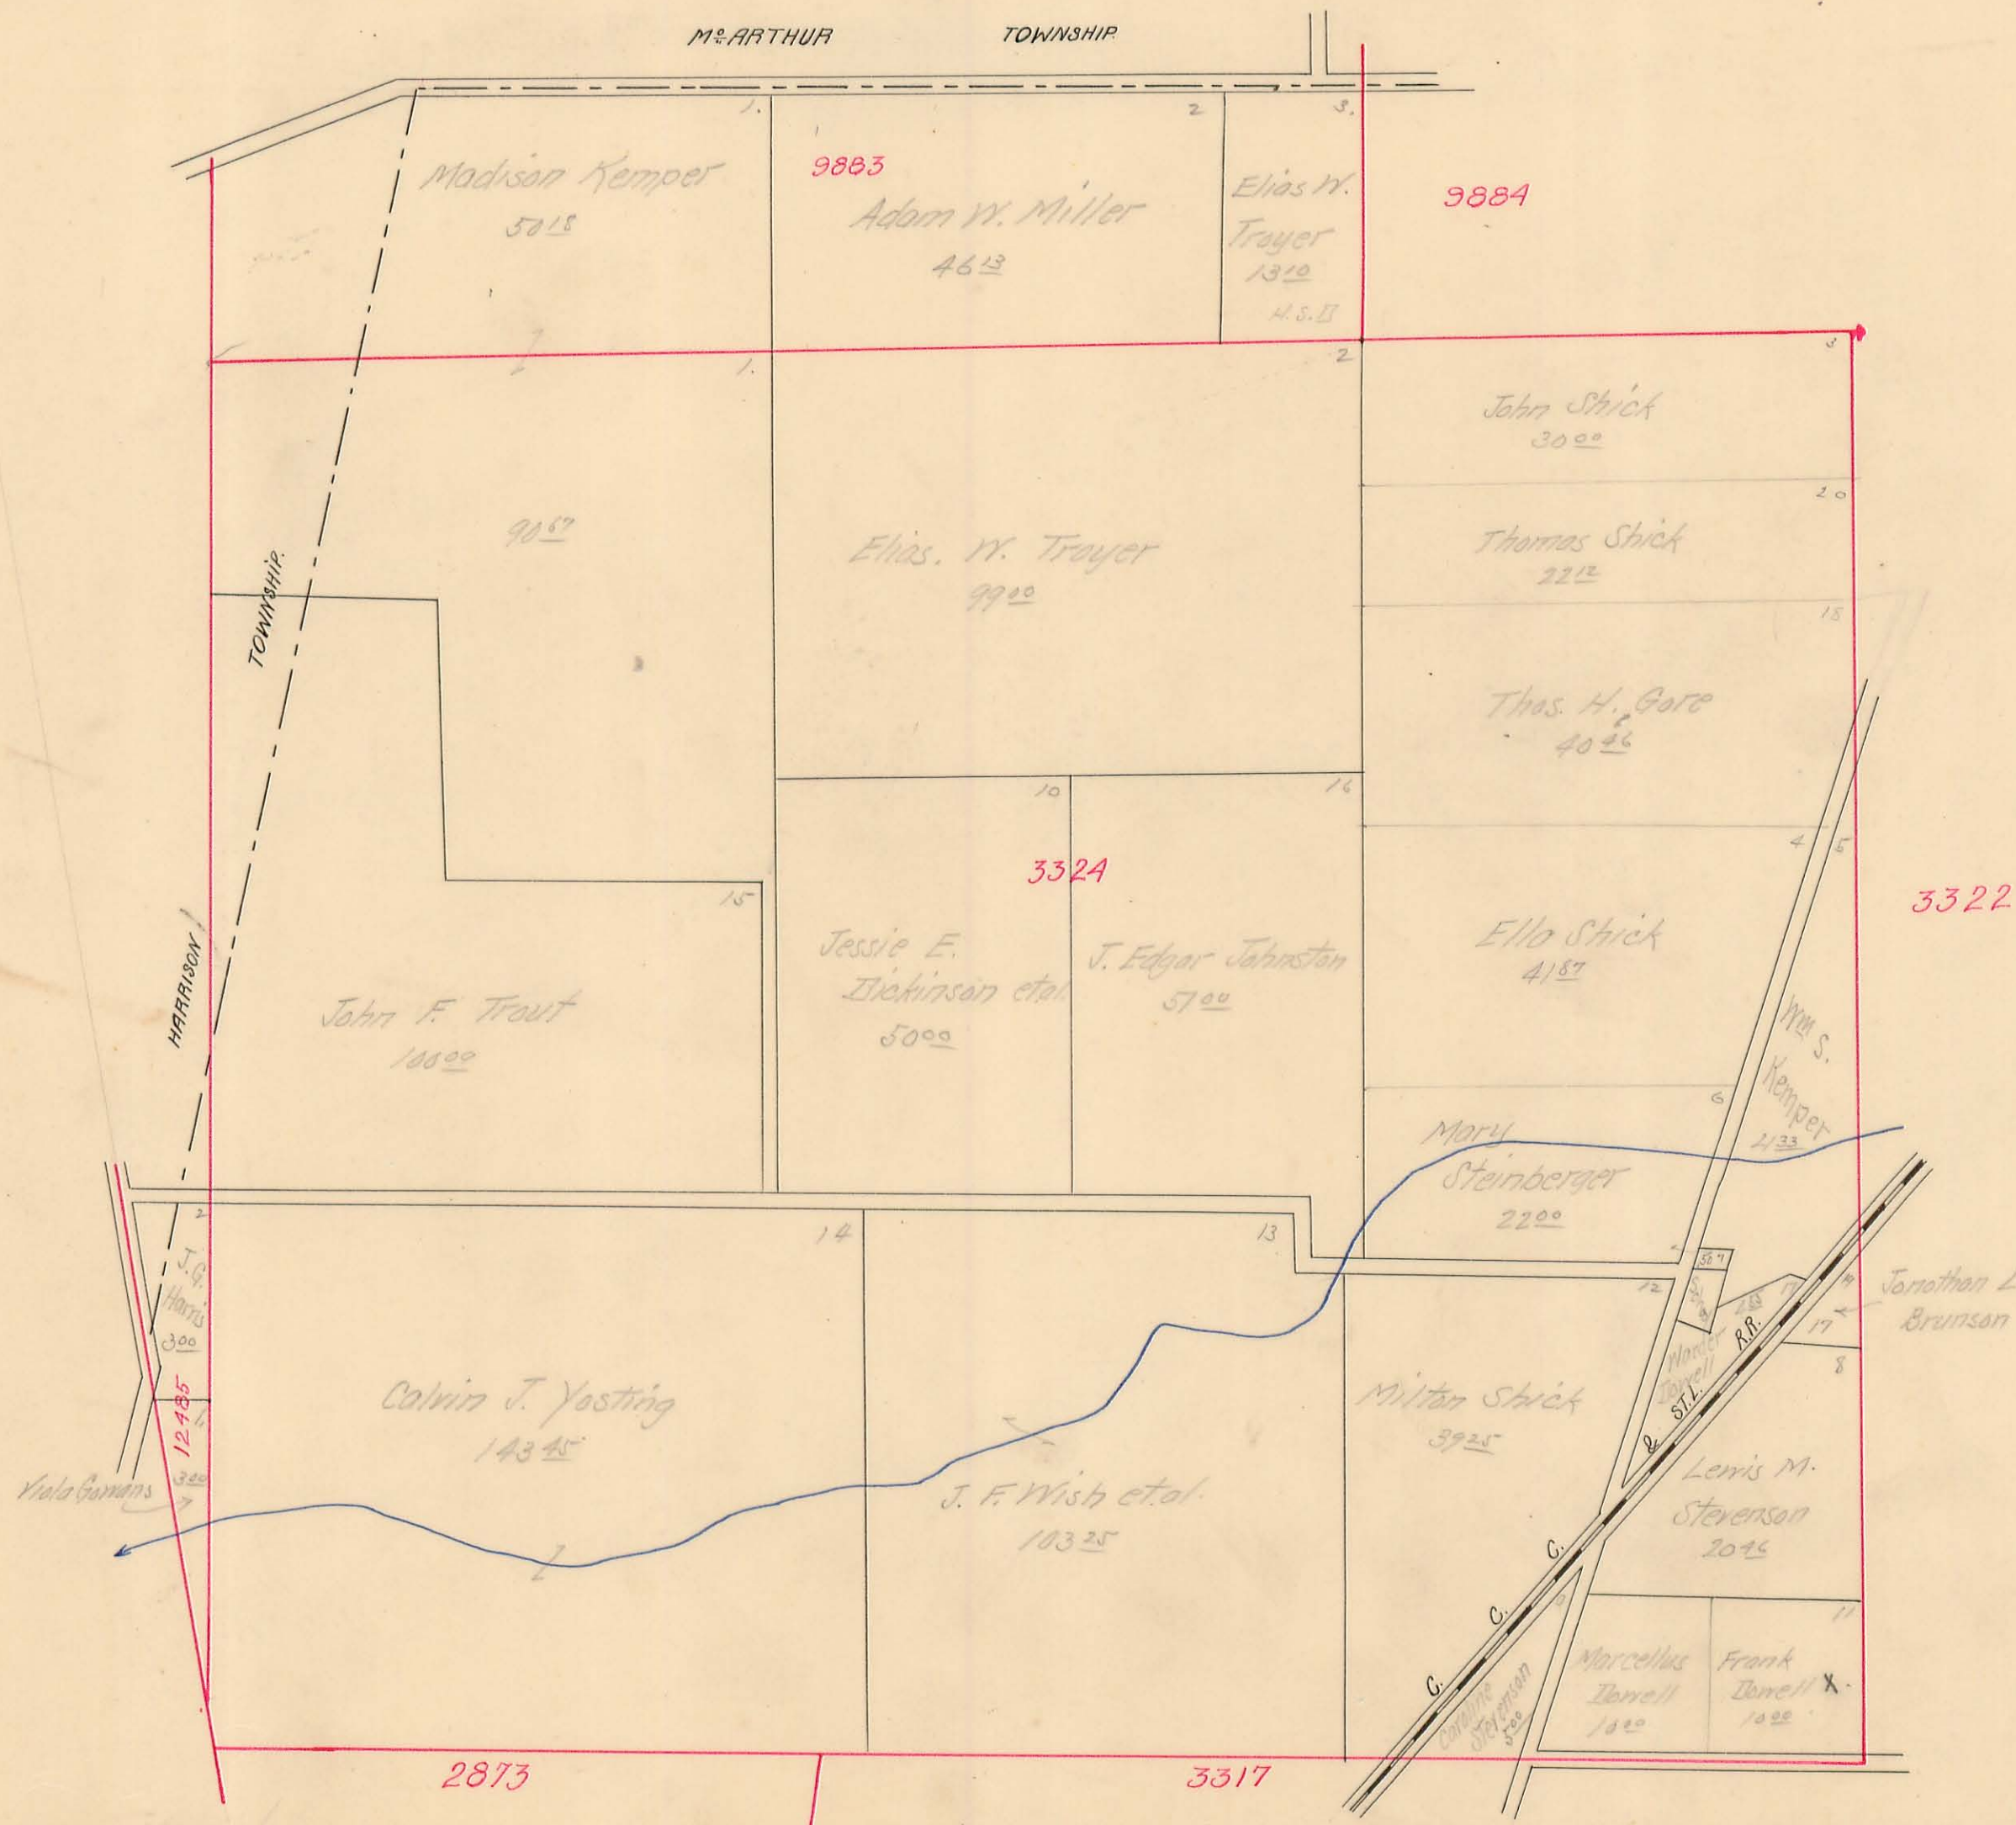

LAKE TOWNSHIP

Virginia Military Survey No. ⁹⁸⁸⁴ 3322

SCALE: 10 Chains to the Inch

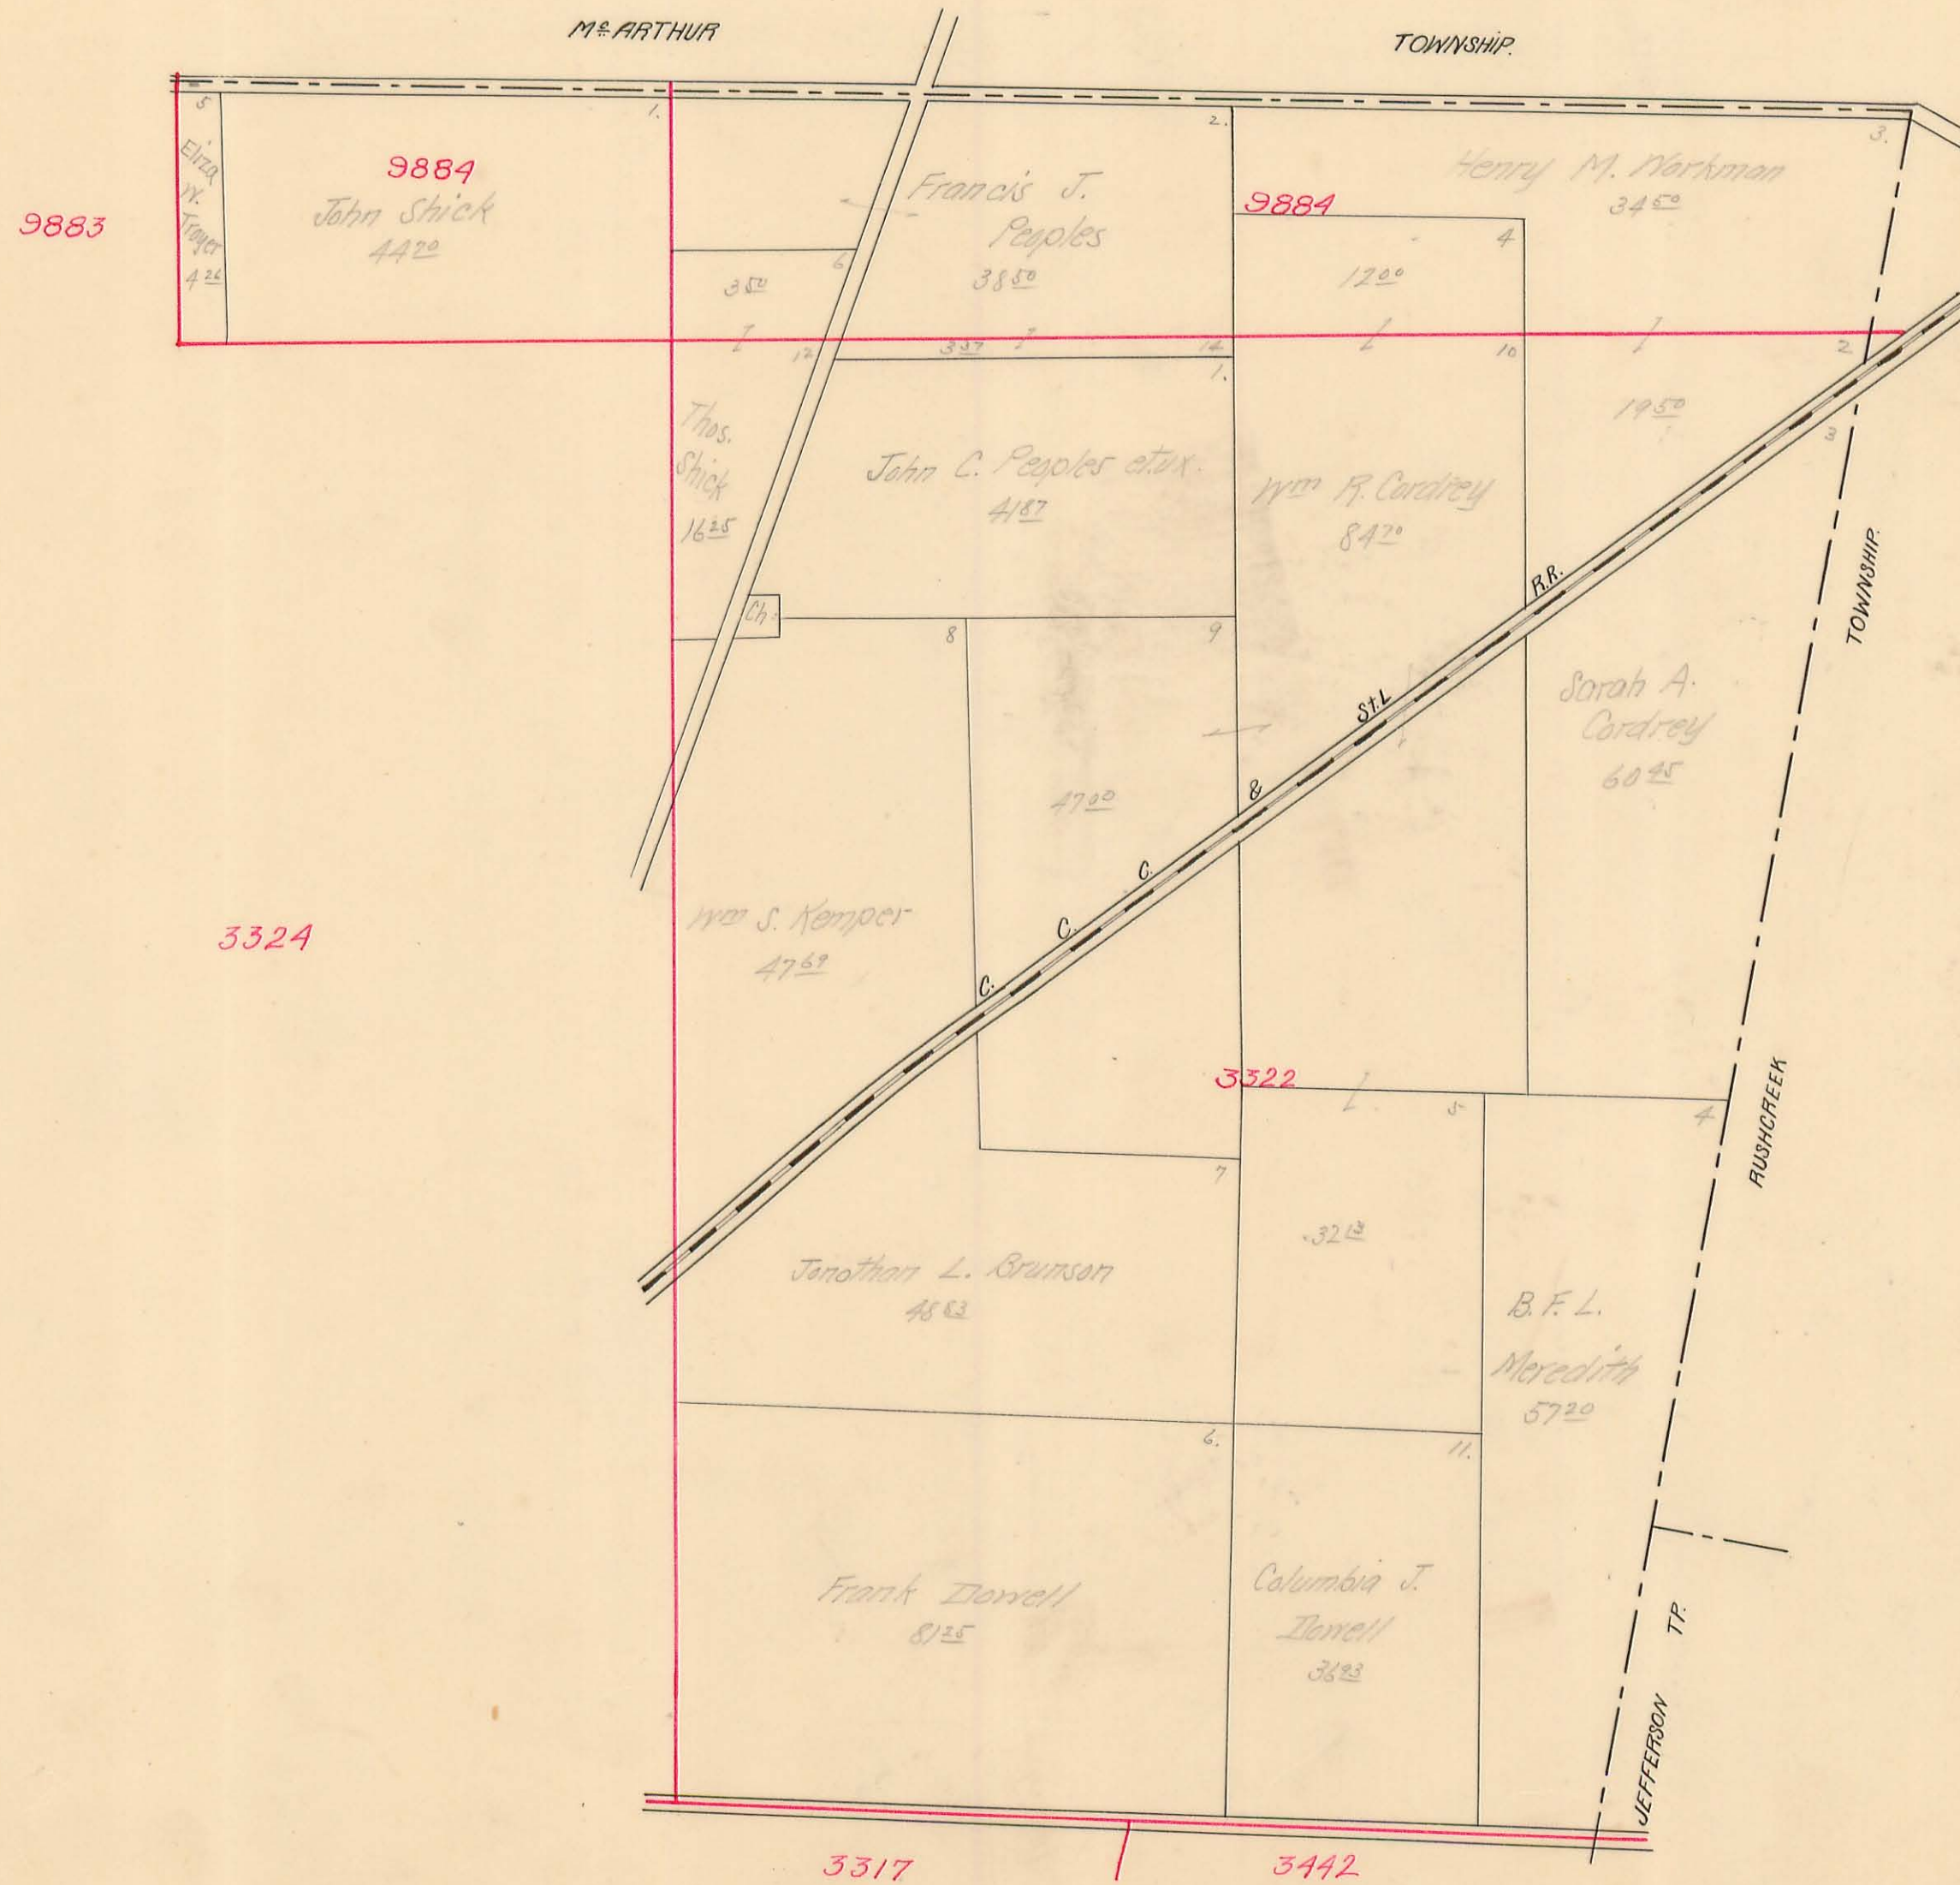

LAKE TOWNSHIP

Sec. _____ Town _____ Range _____

SCALE: 1 Inch to 200 Feet

IRON CITY, BELLEVILLE and IRON CITY HEIGHTS



-IRON CITY HEIGHTS

-IRON CITY

-BELLEVILLE

LAKE TOWNSHIP

Sec. 34 Town 4 Range 14

SCALE: 1 Inch to 100 Feet

CARTER AND MOOTS ADDITION

