


# LIBERTY TOWNSHIP

Sec. <sup>32</sup>2 Town <sup>4</sup>3 Range 14


SCALE: 10 Chains to the Inch

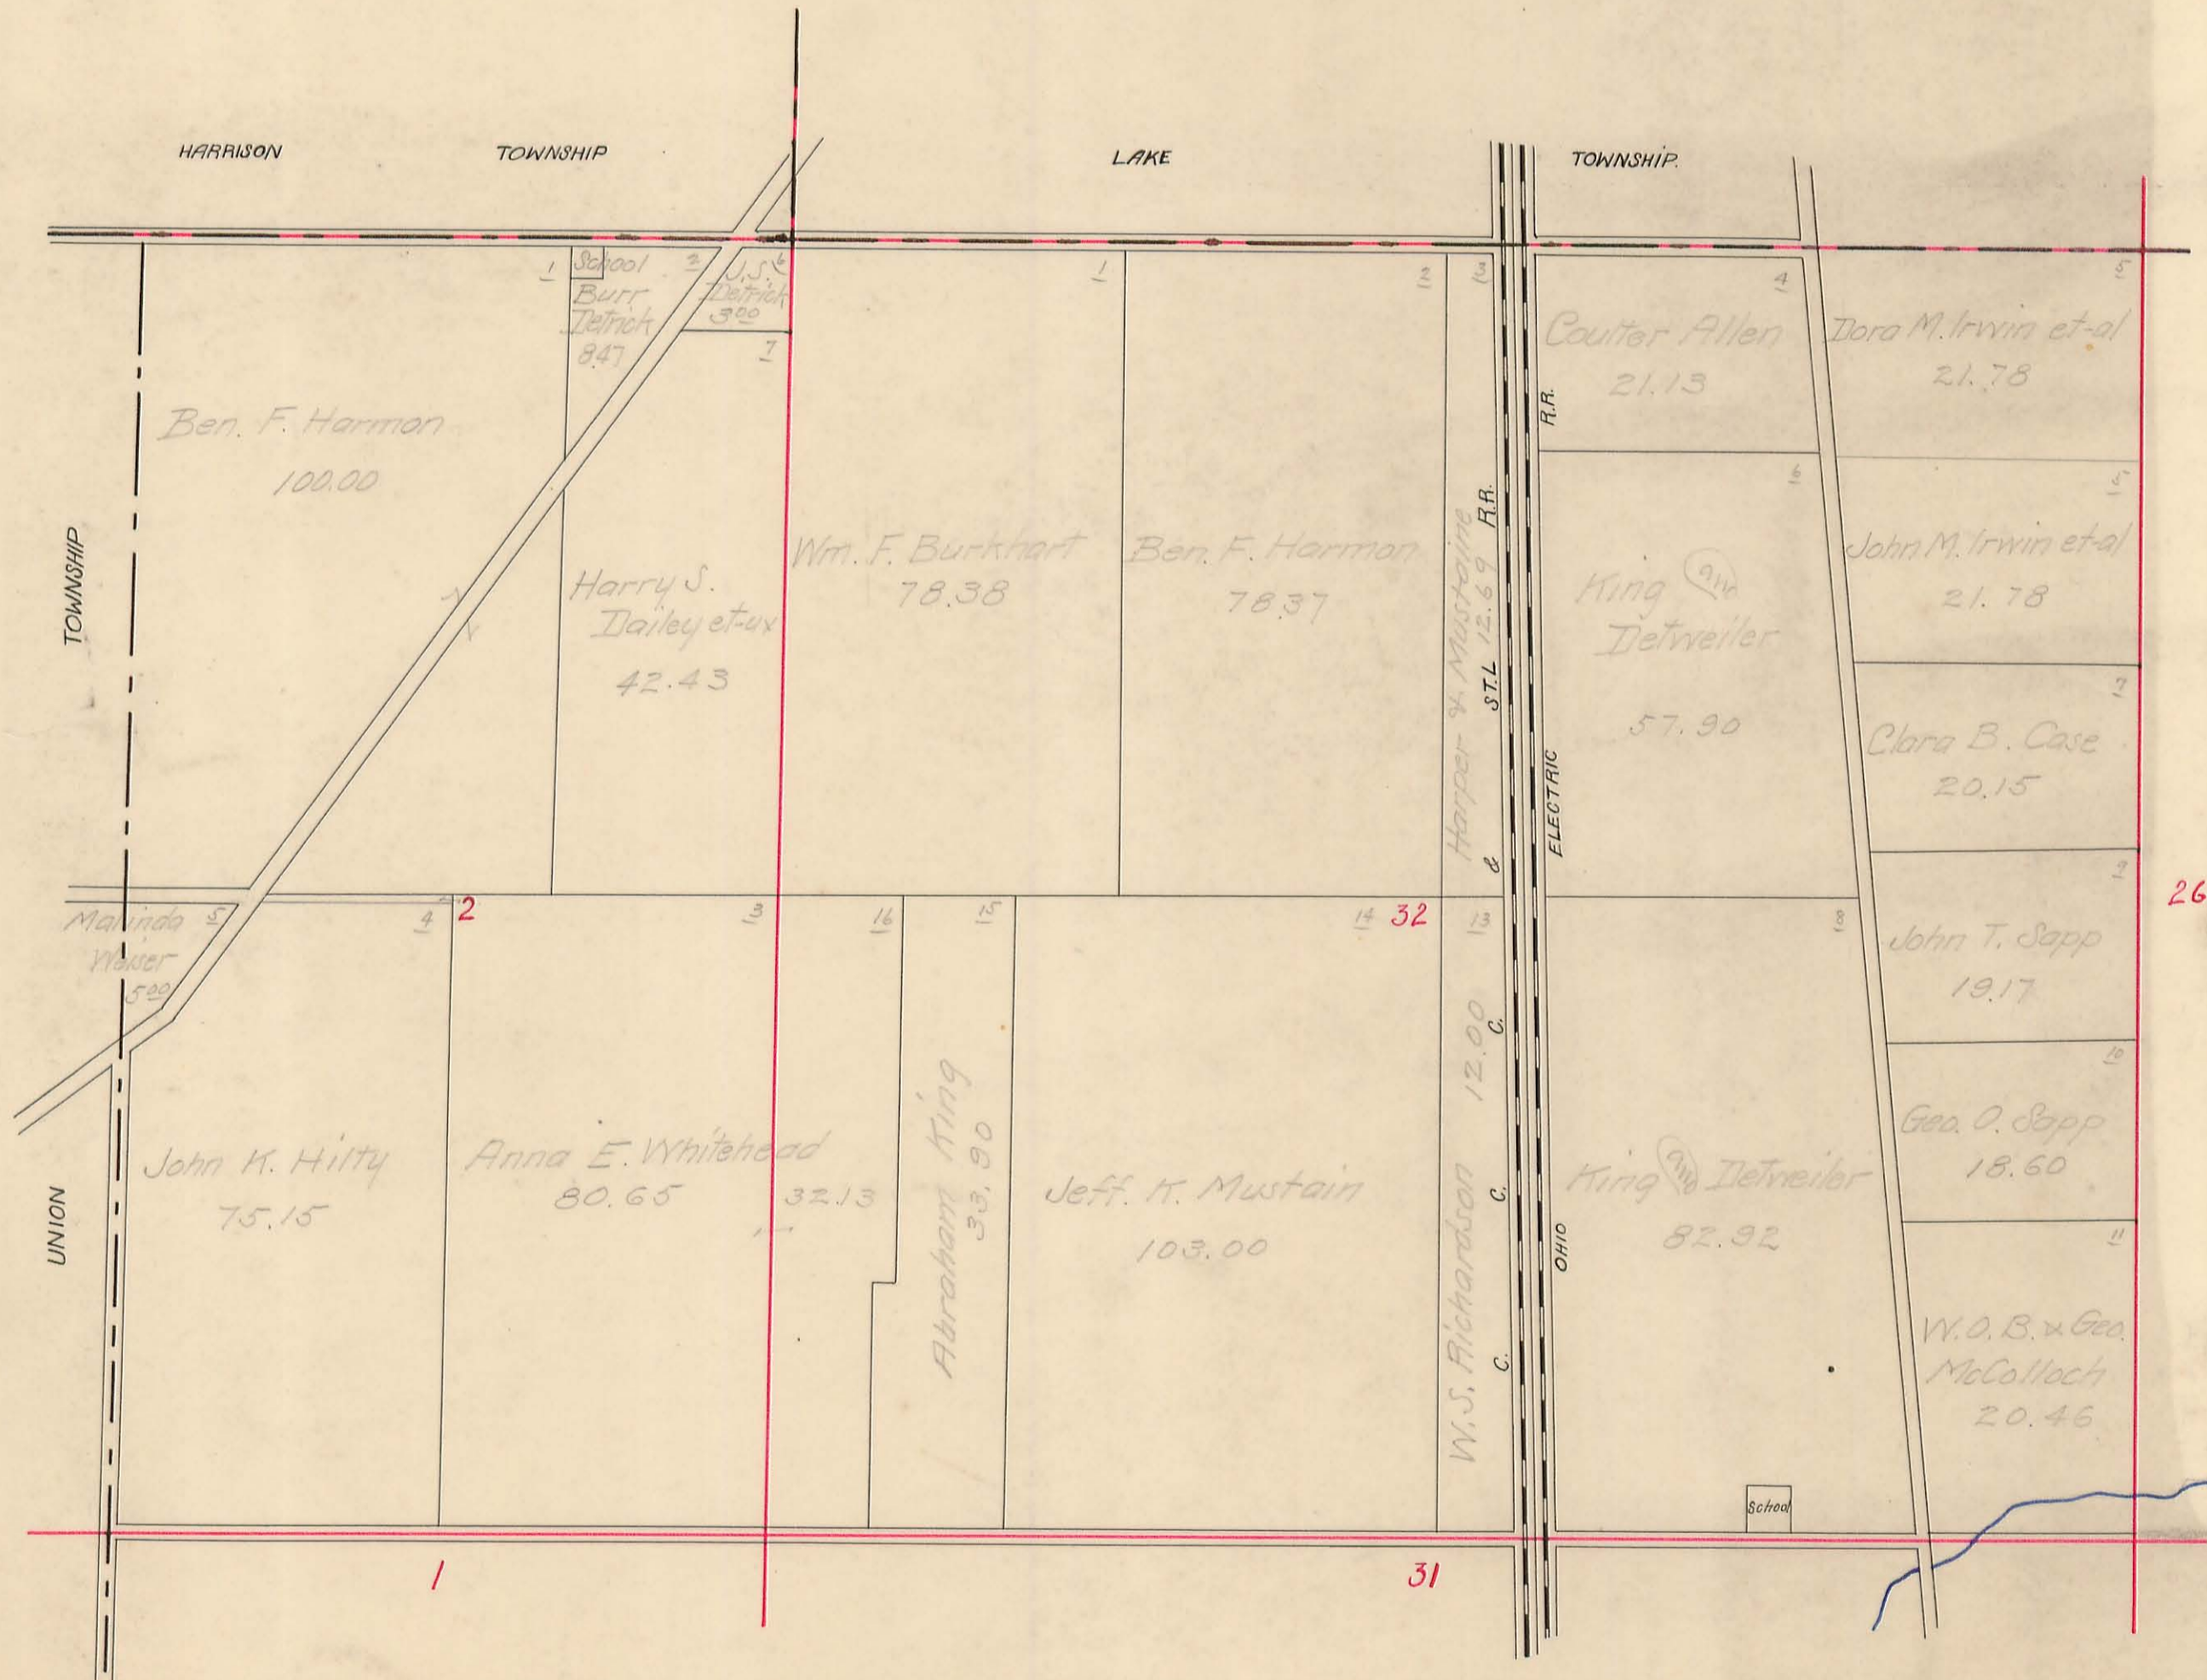

# LIBERTY TOWNSHIP

Sec. 26 Town 4 Range 14 & Survey 5864


SCALE: 10 Chains to the Inch

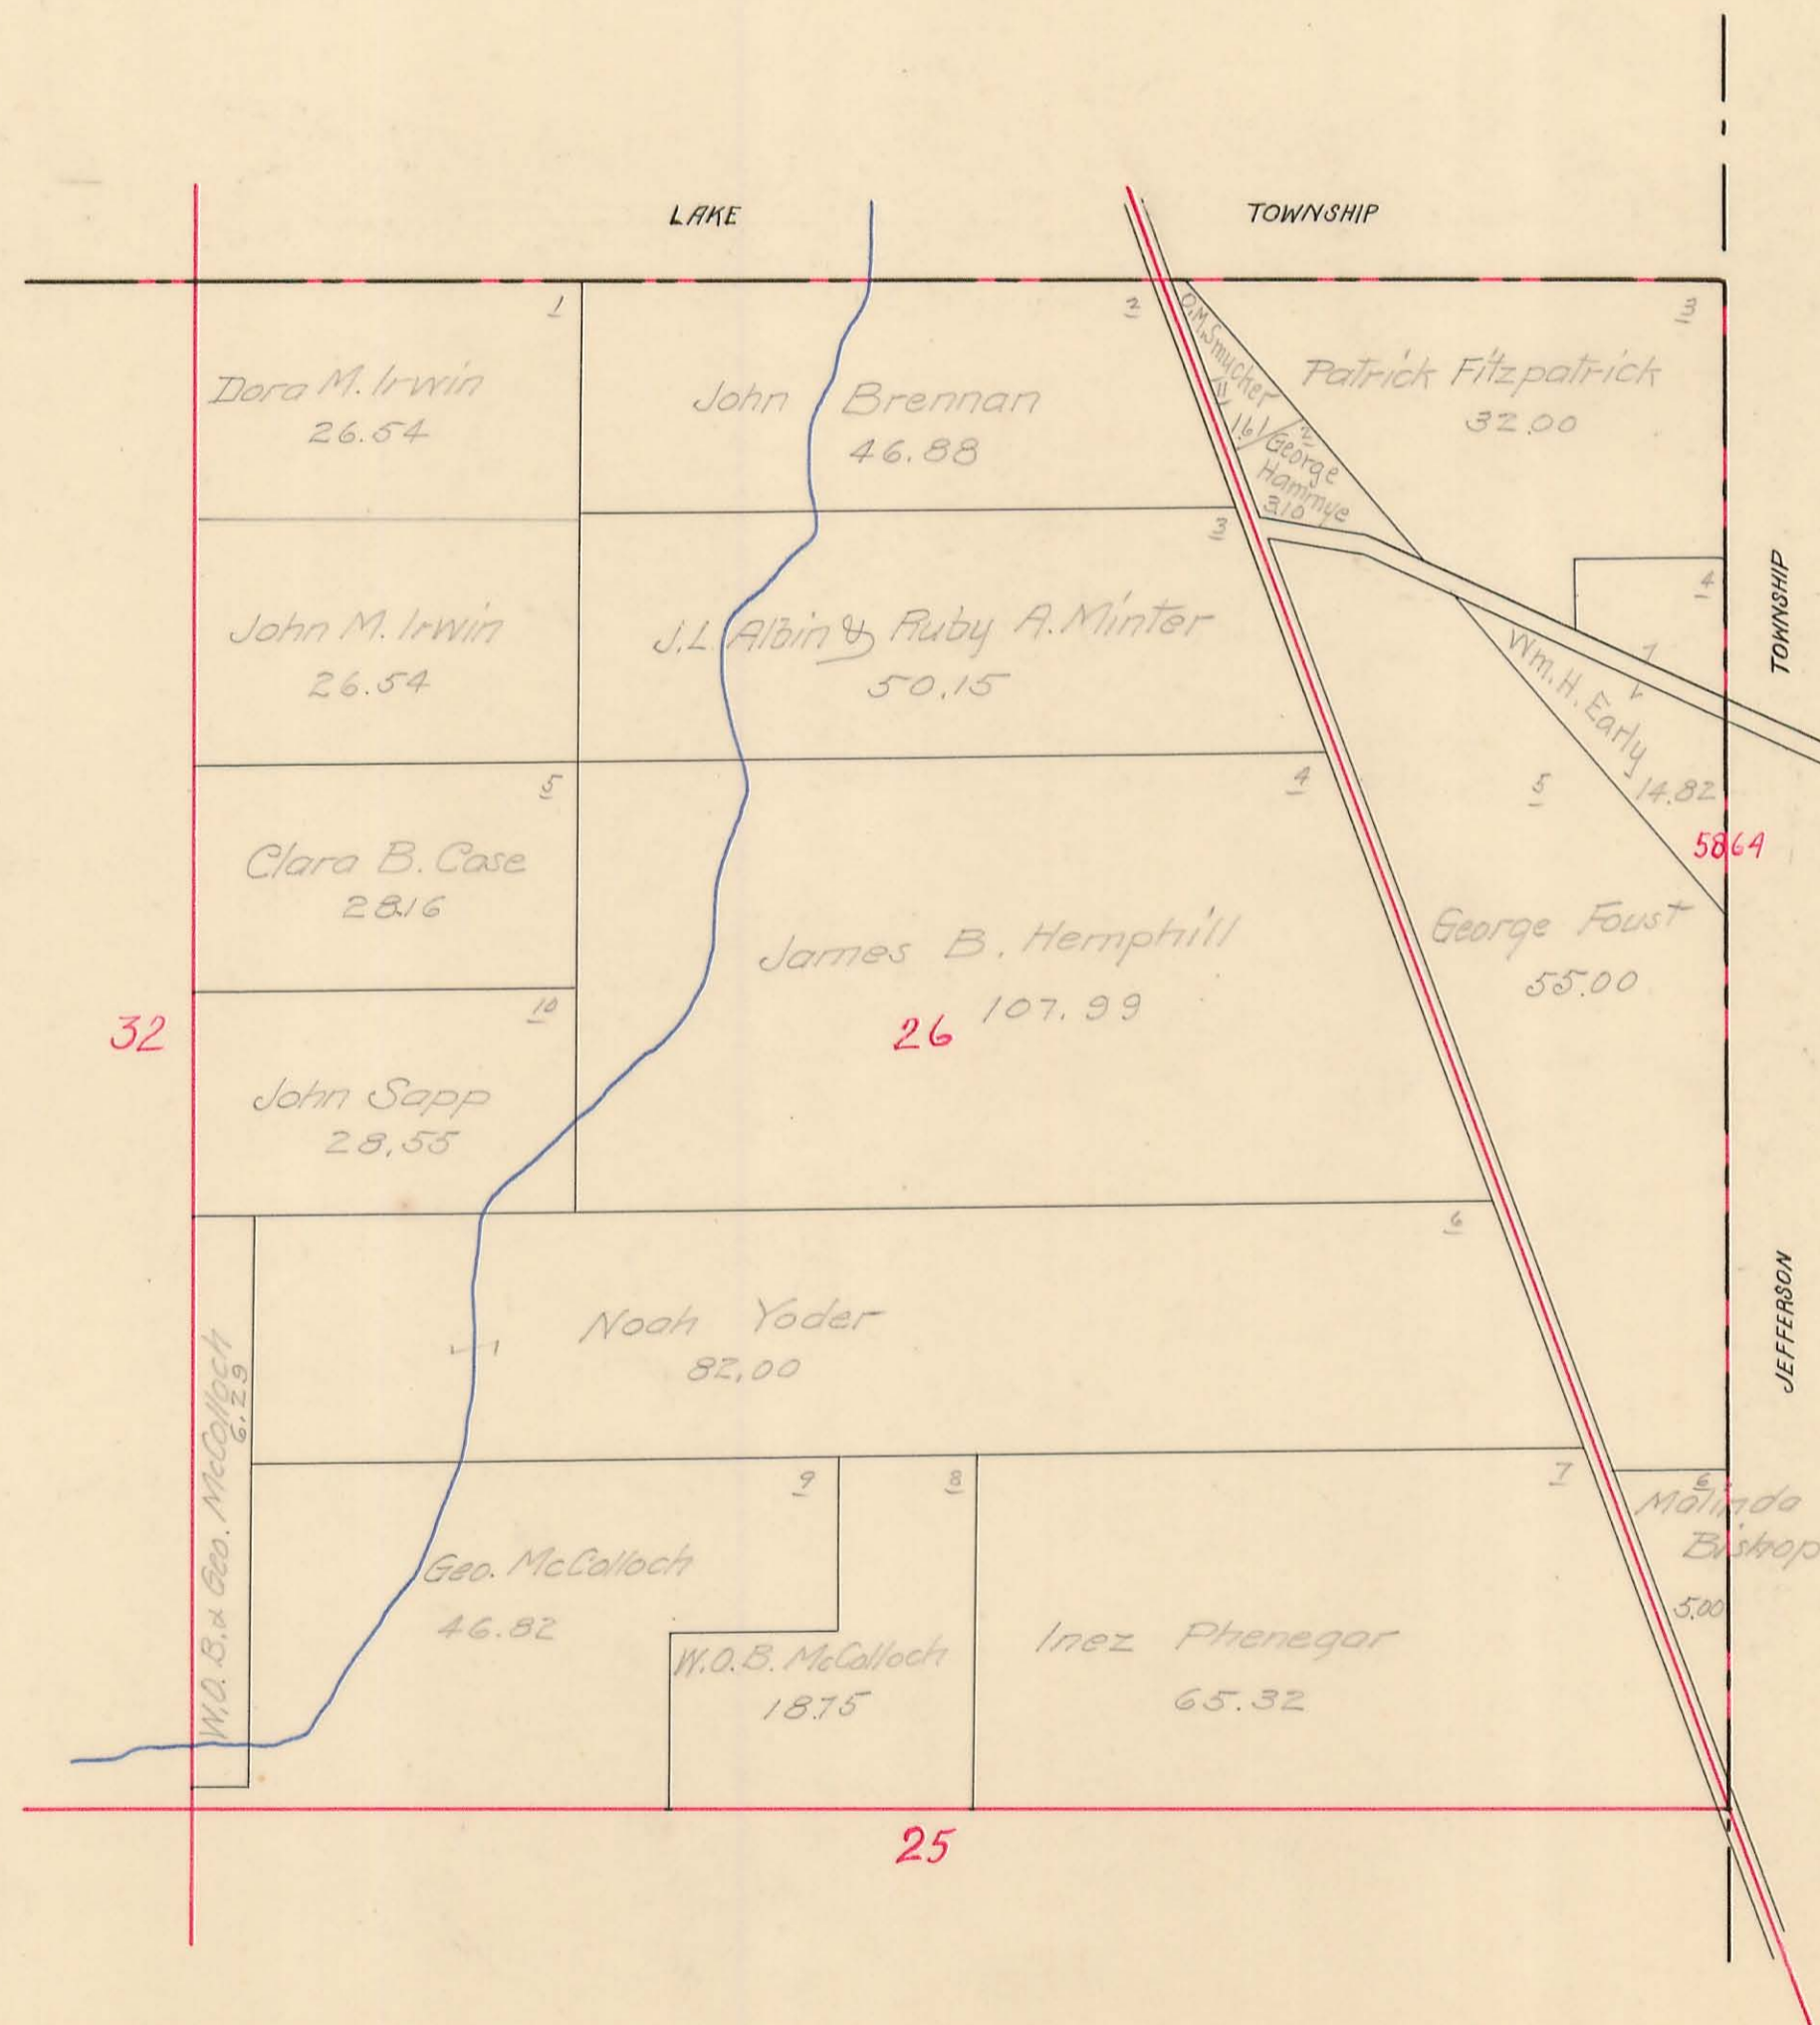

# LIBERTY TOWNSHIP

Sec. 25 Town 4 Range 14

SCALE: 10 Chains to the Inch

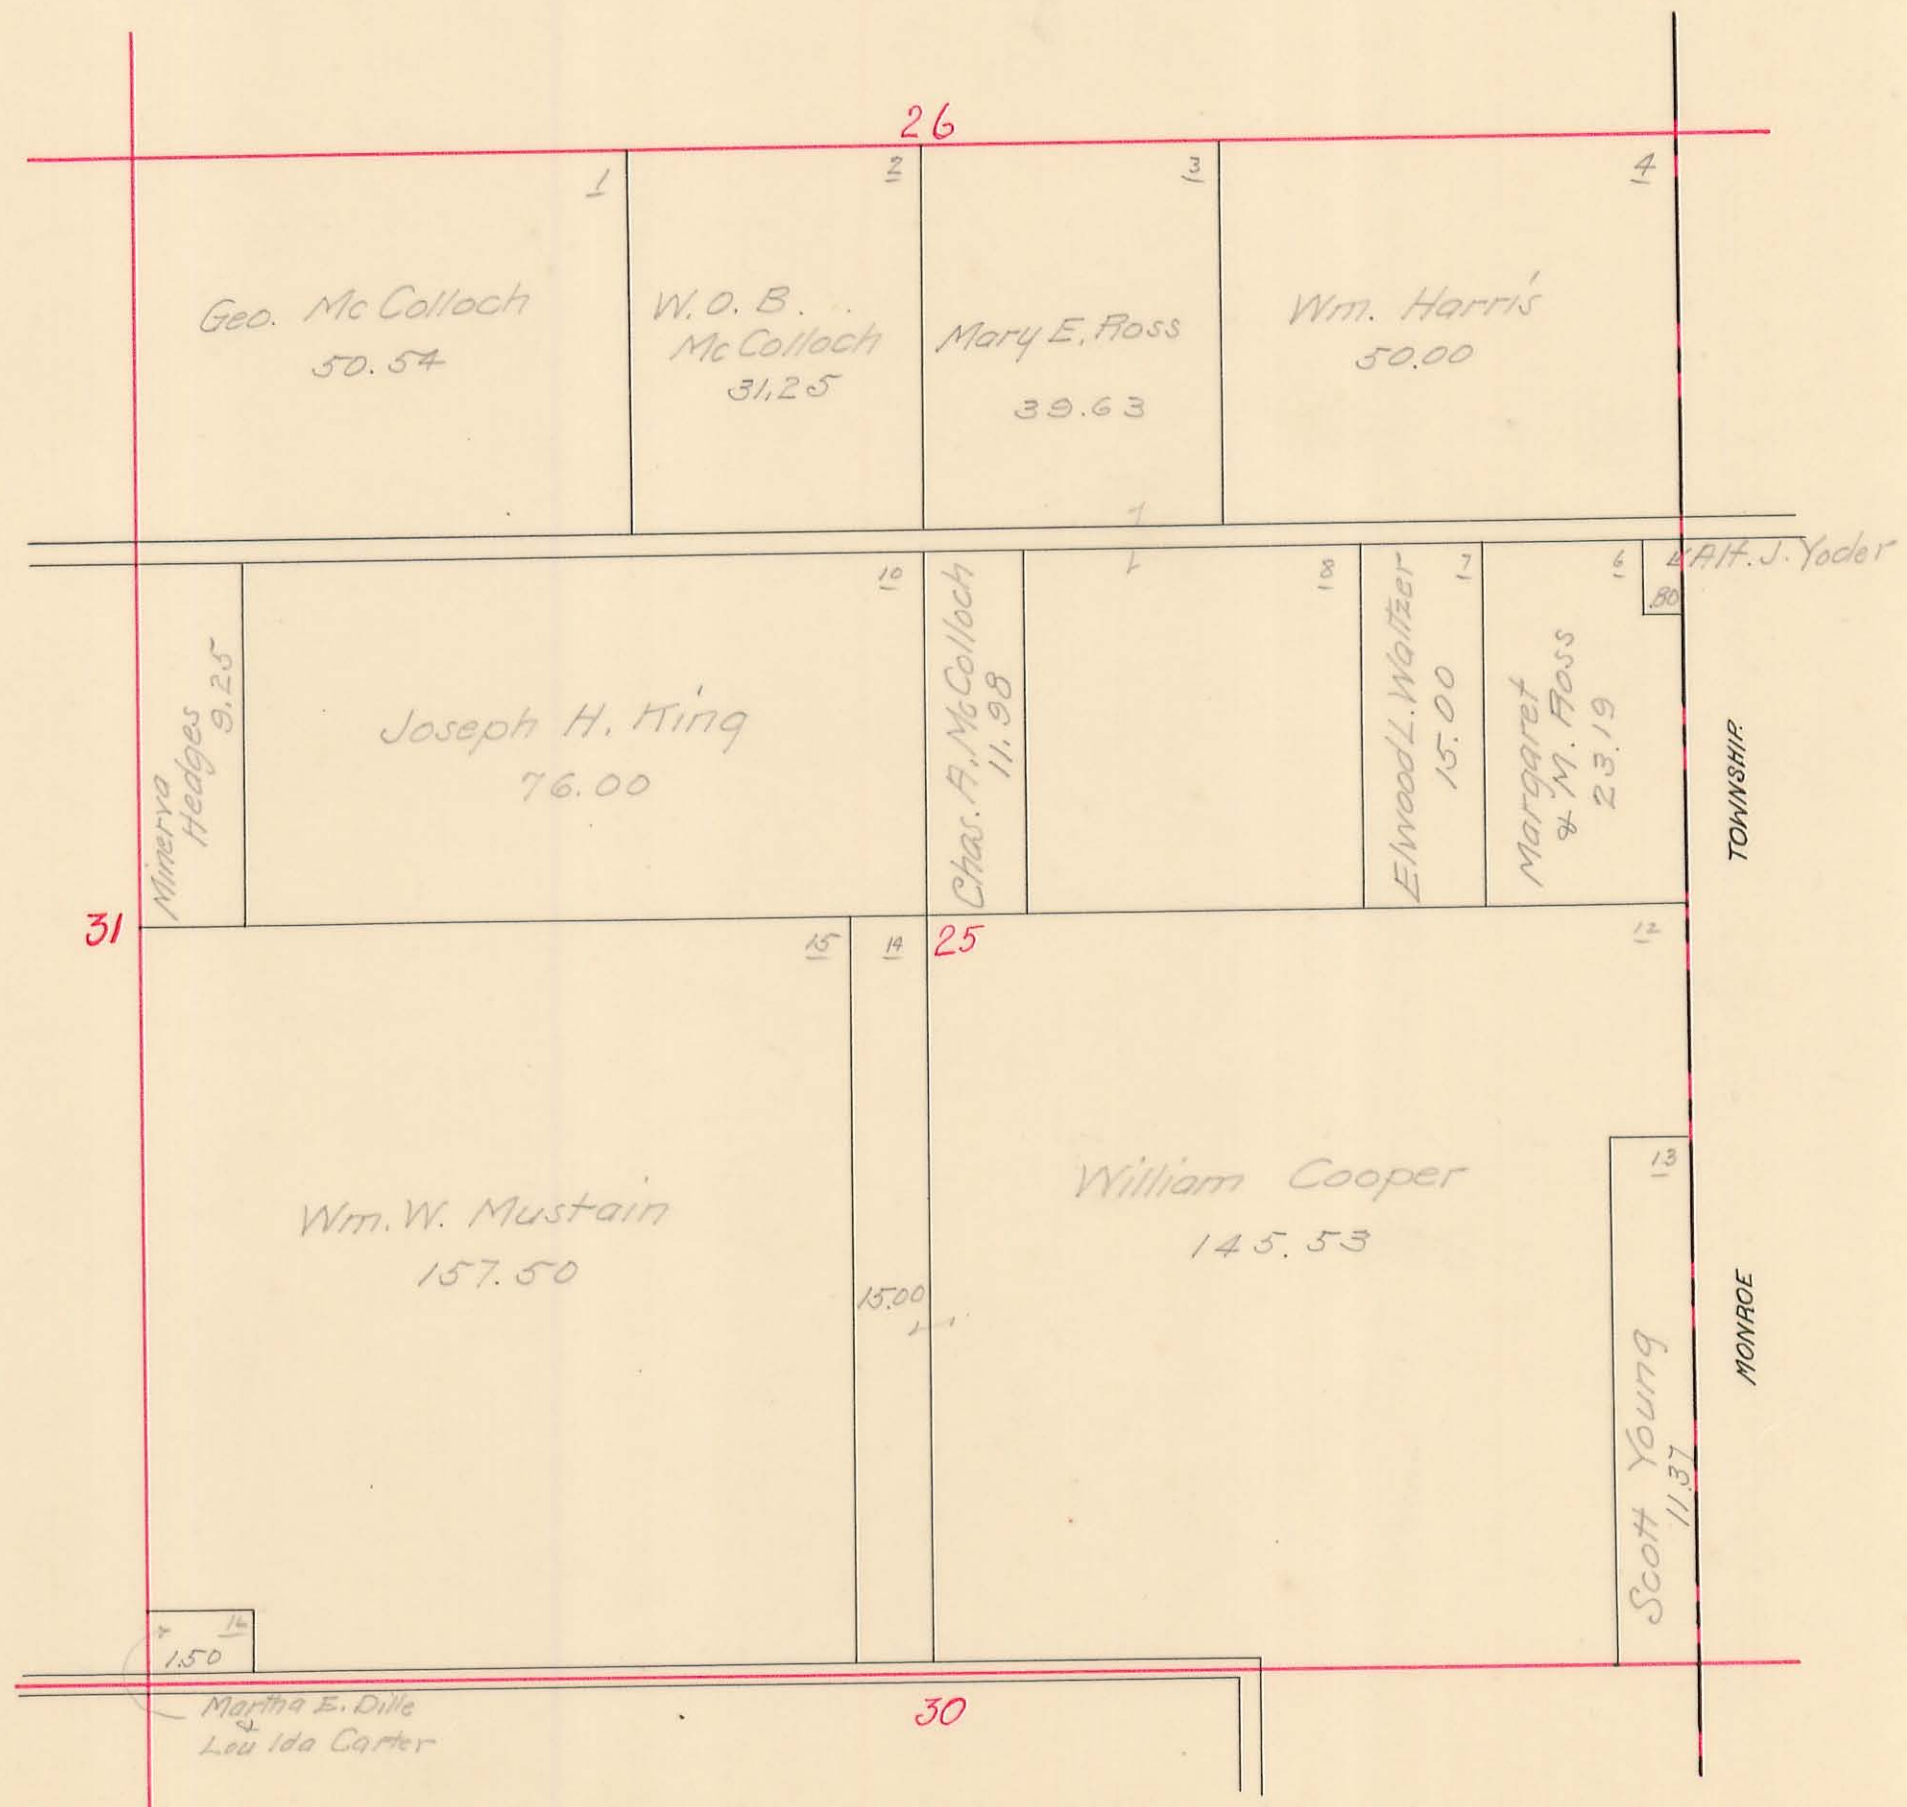


# LIBERTY TOWNSHIP

Sec. 31 Town 4 Range 14

SCALE: 10 Chains to the Inch

4.


Liberty 4

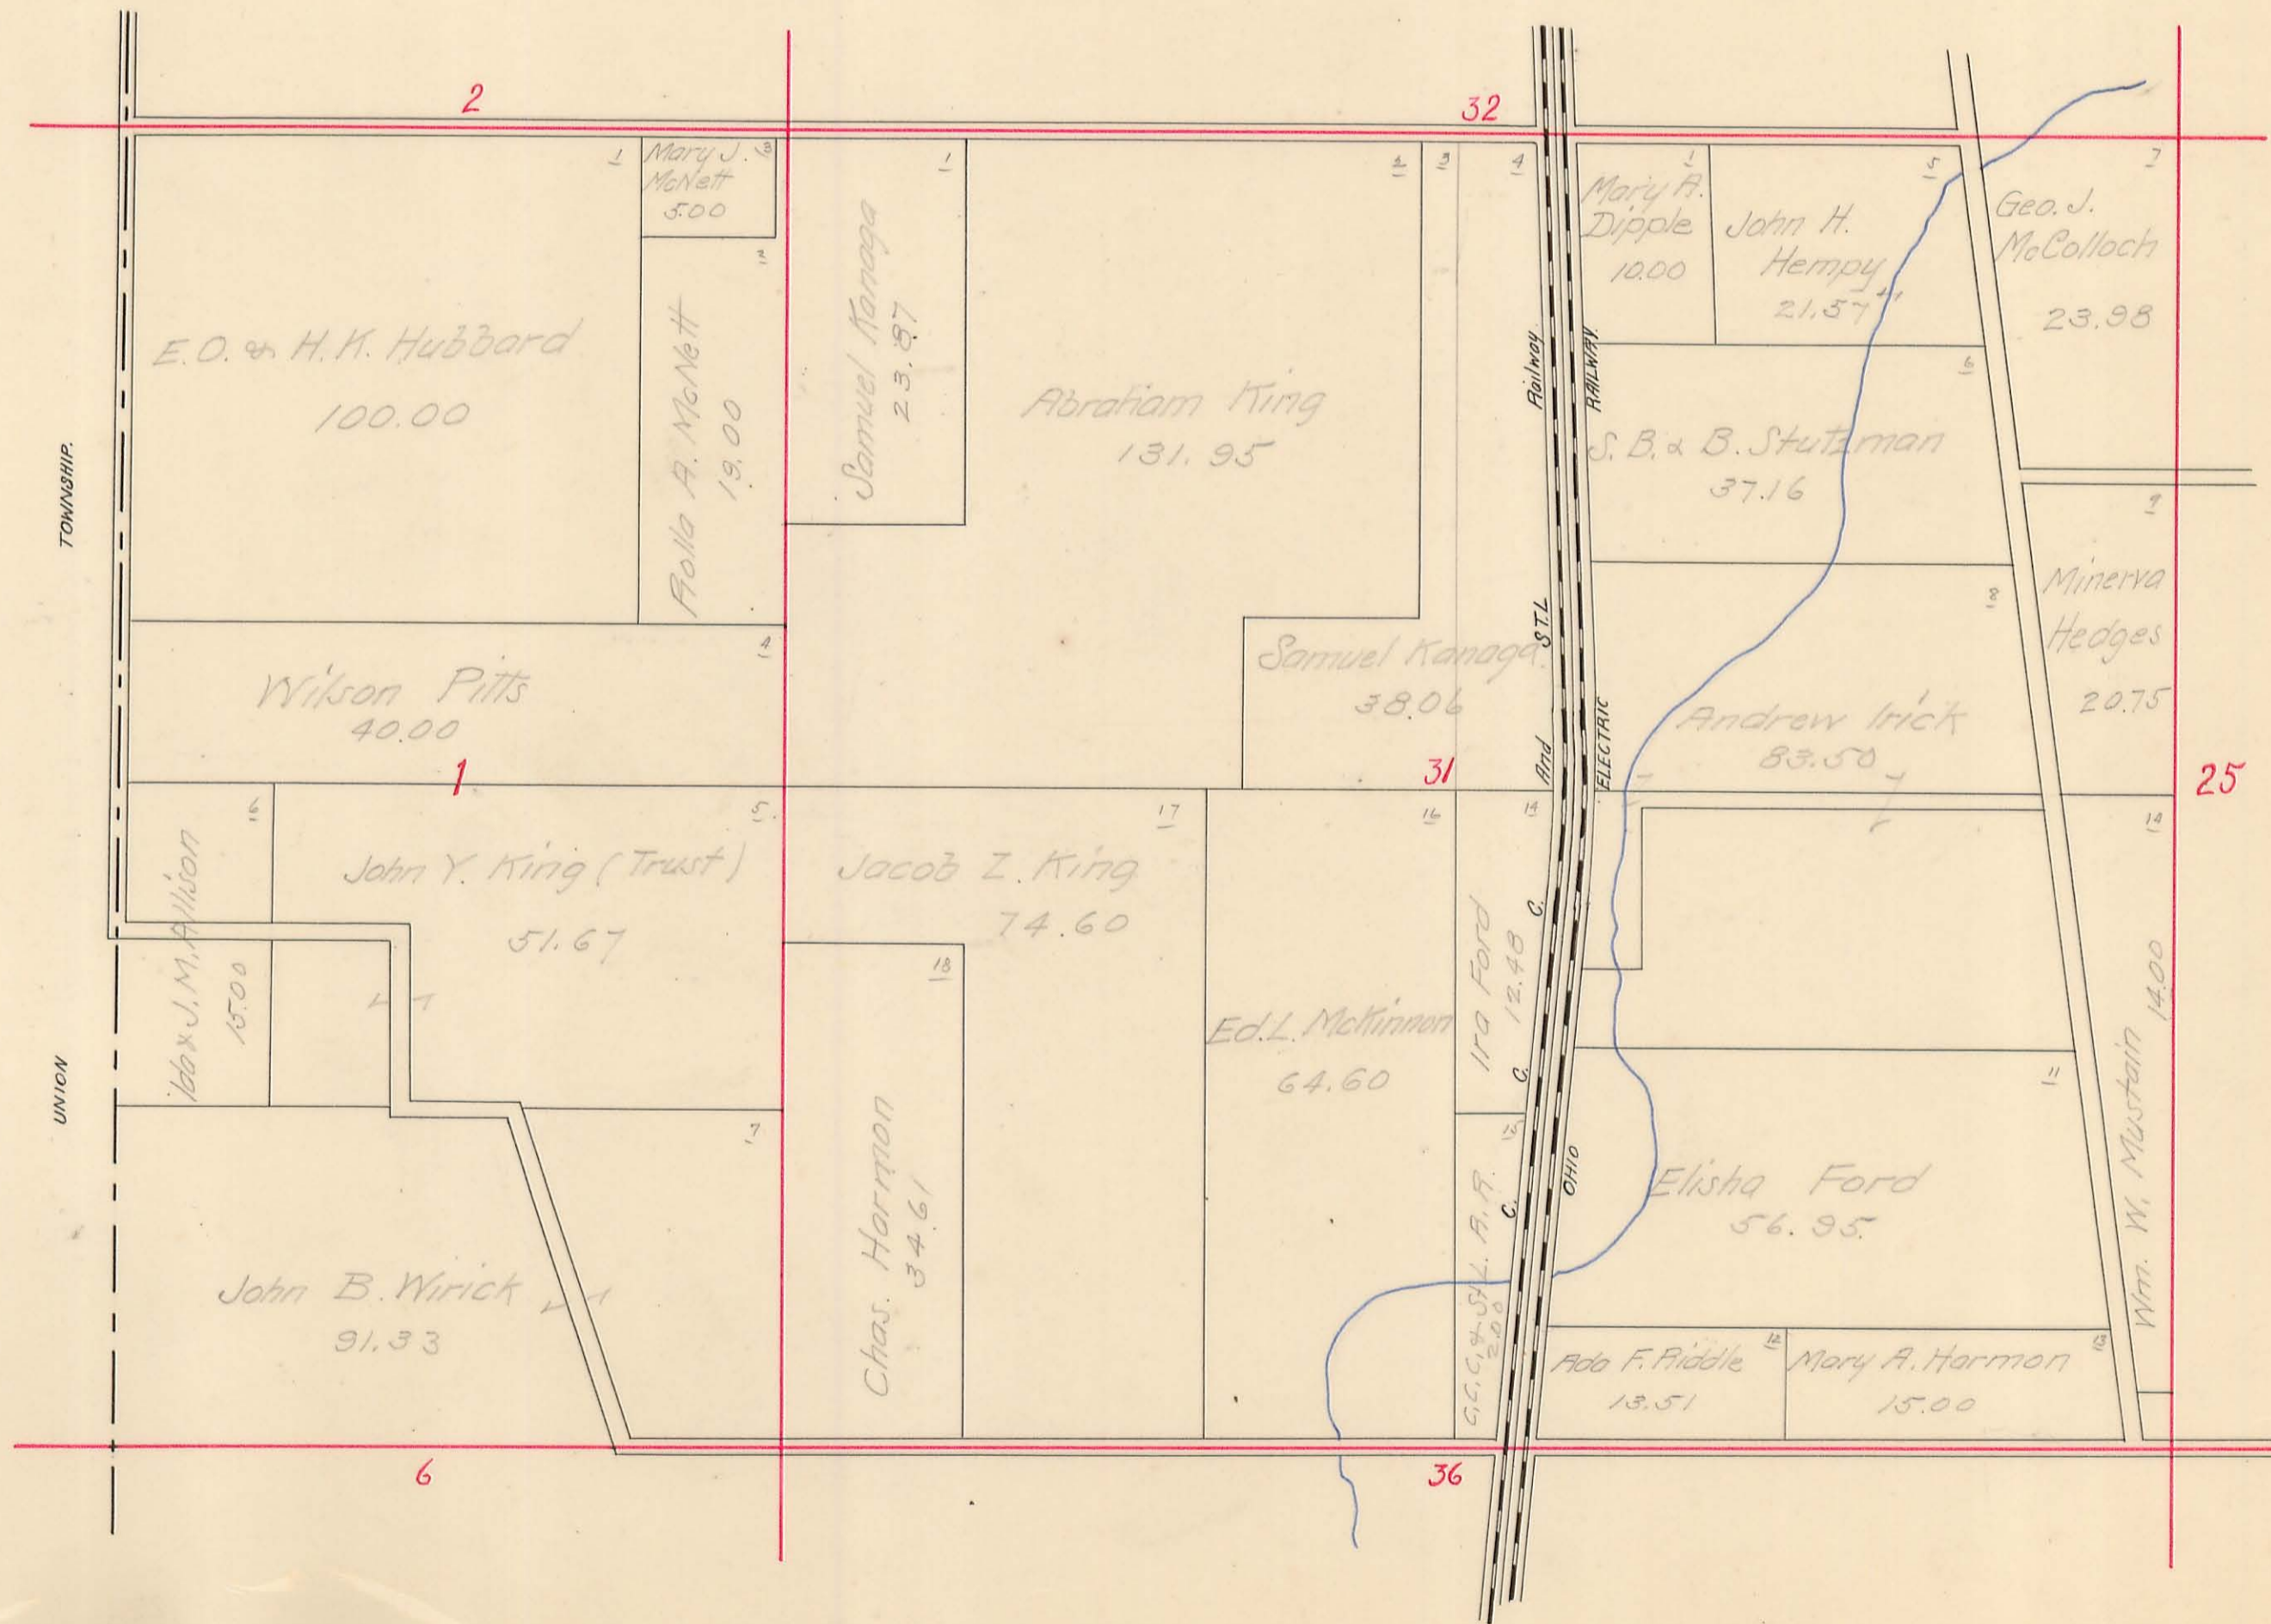

# LIBERTY TOWNSHIP

Sec. <sup>36</sup><sub>6</sub> Town <sup>5</sup><sub>4</sub> Range <sup>13</sup><sub>13</sub>


SCALE: 10 Chains to the Inch

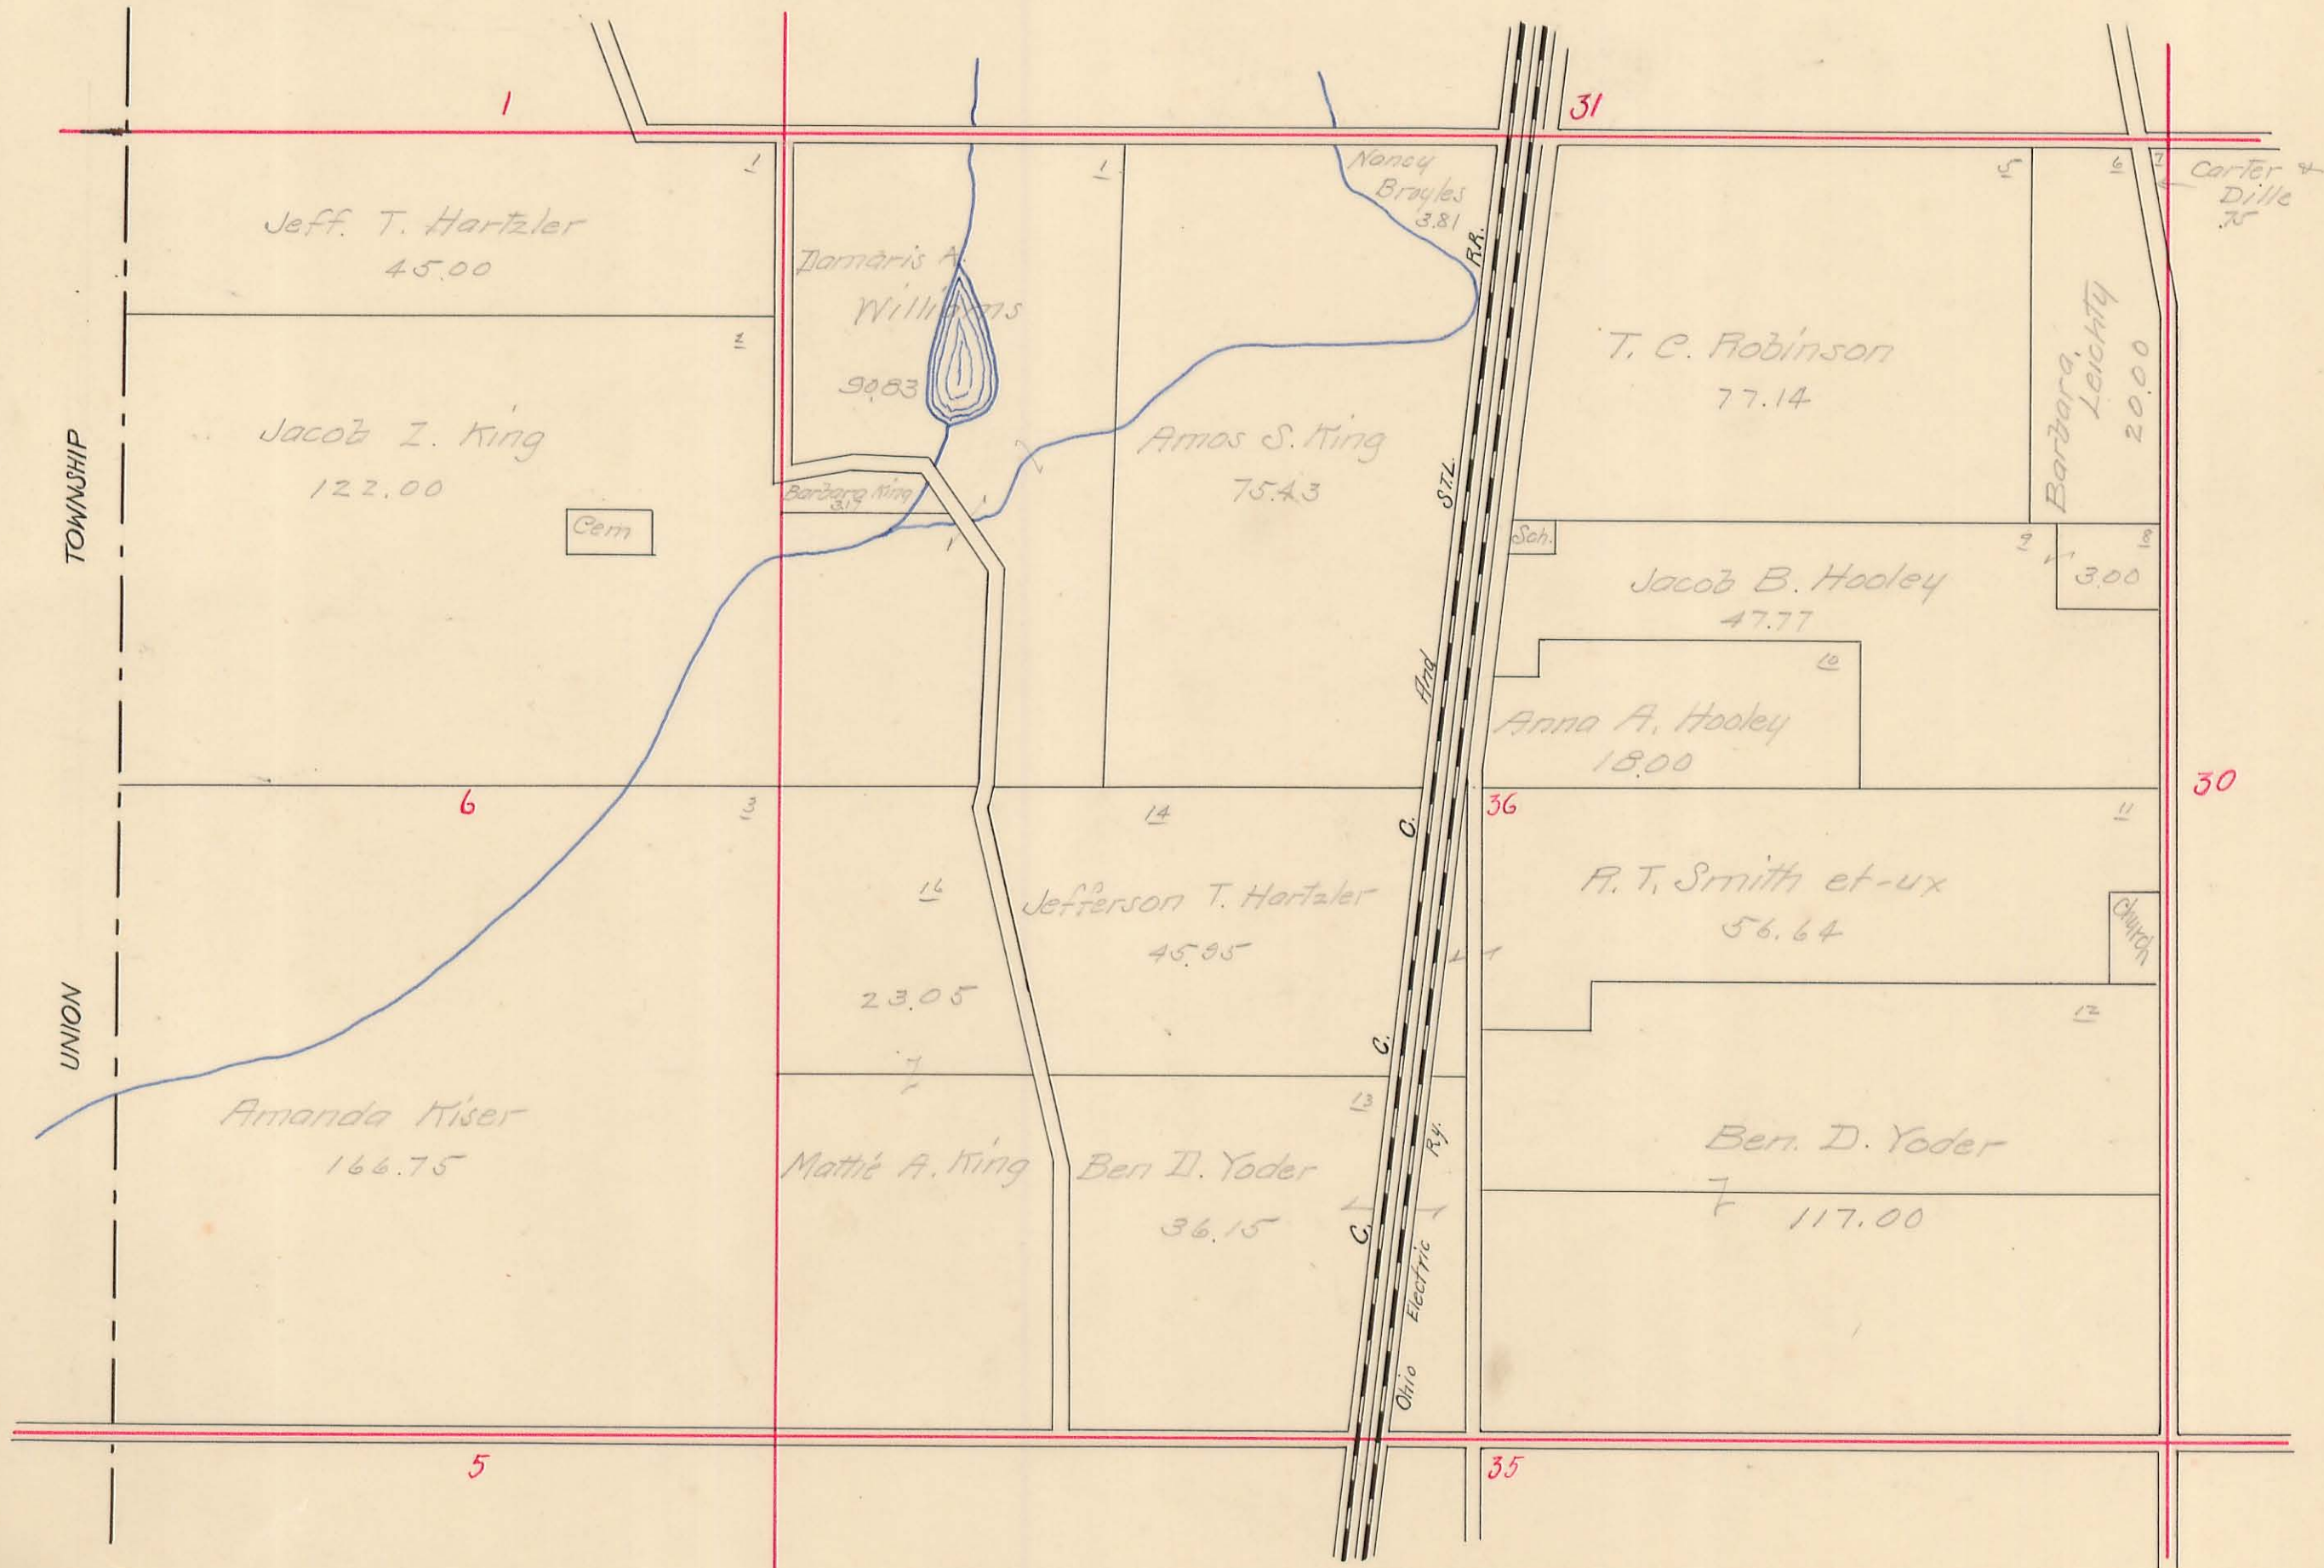

# LIBERTY TOWNSHIP

Sec. 30 Town 5 Range 13

SCALE: 10 Chains to the Inch

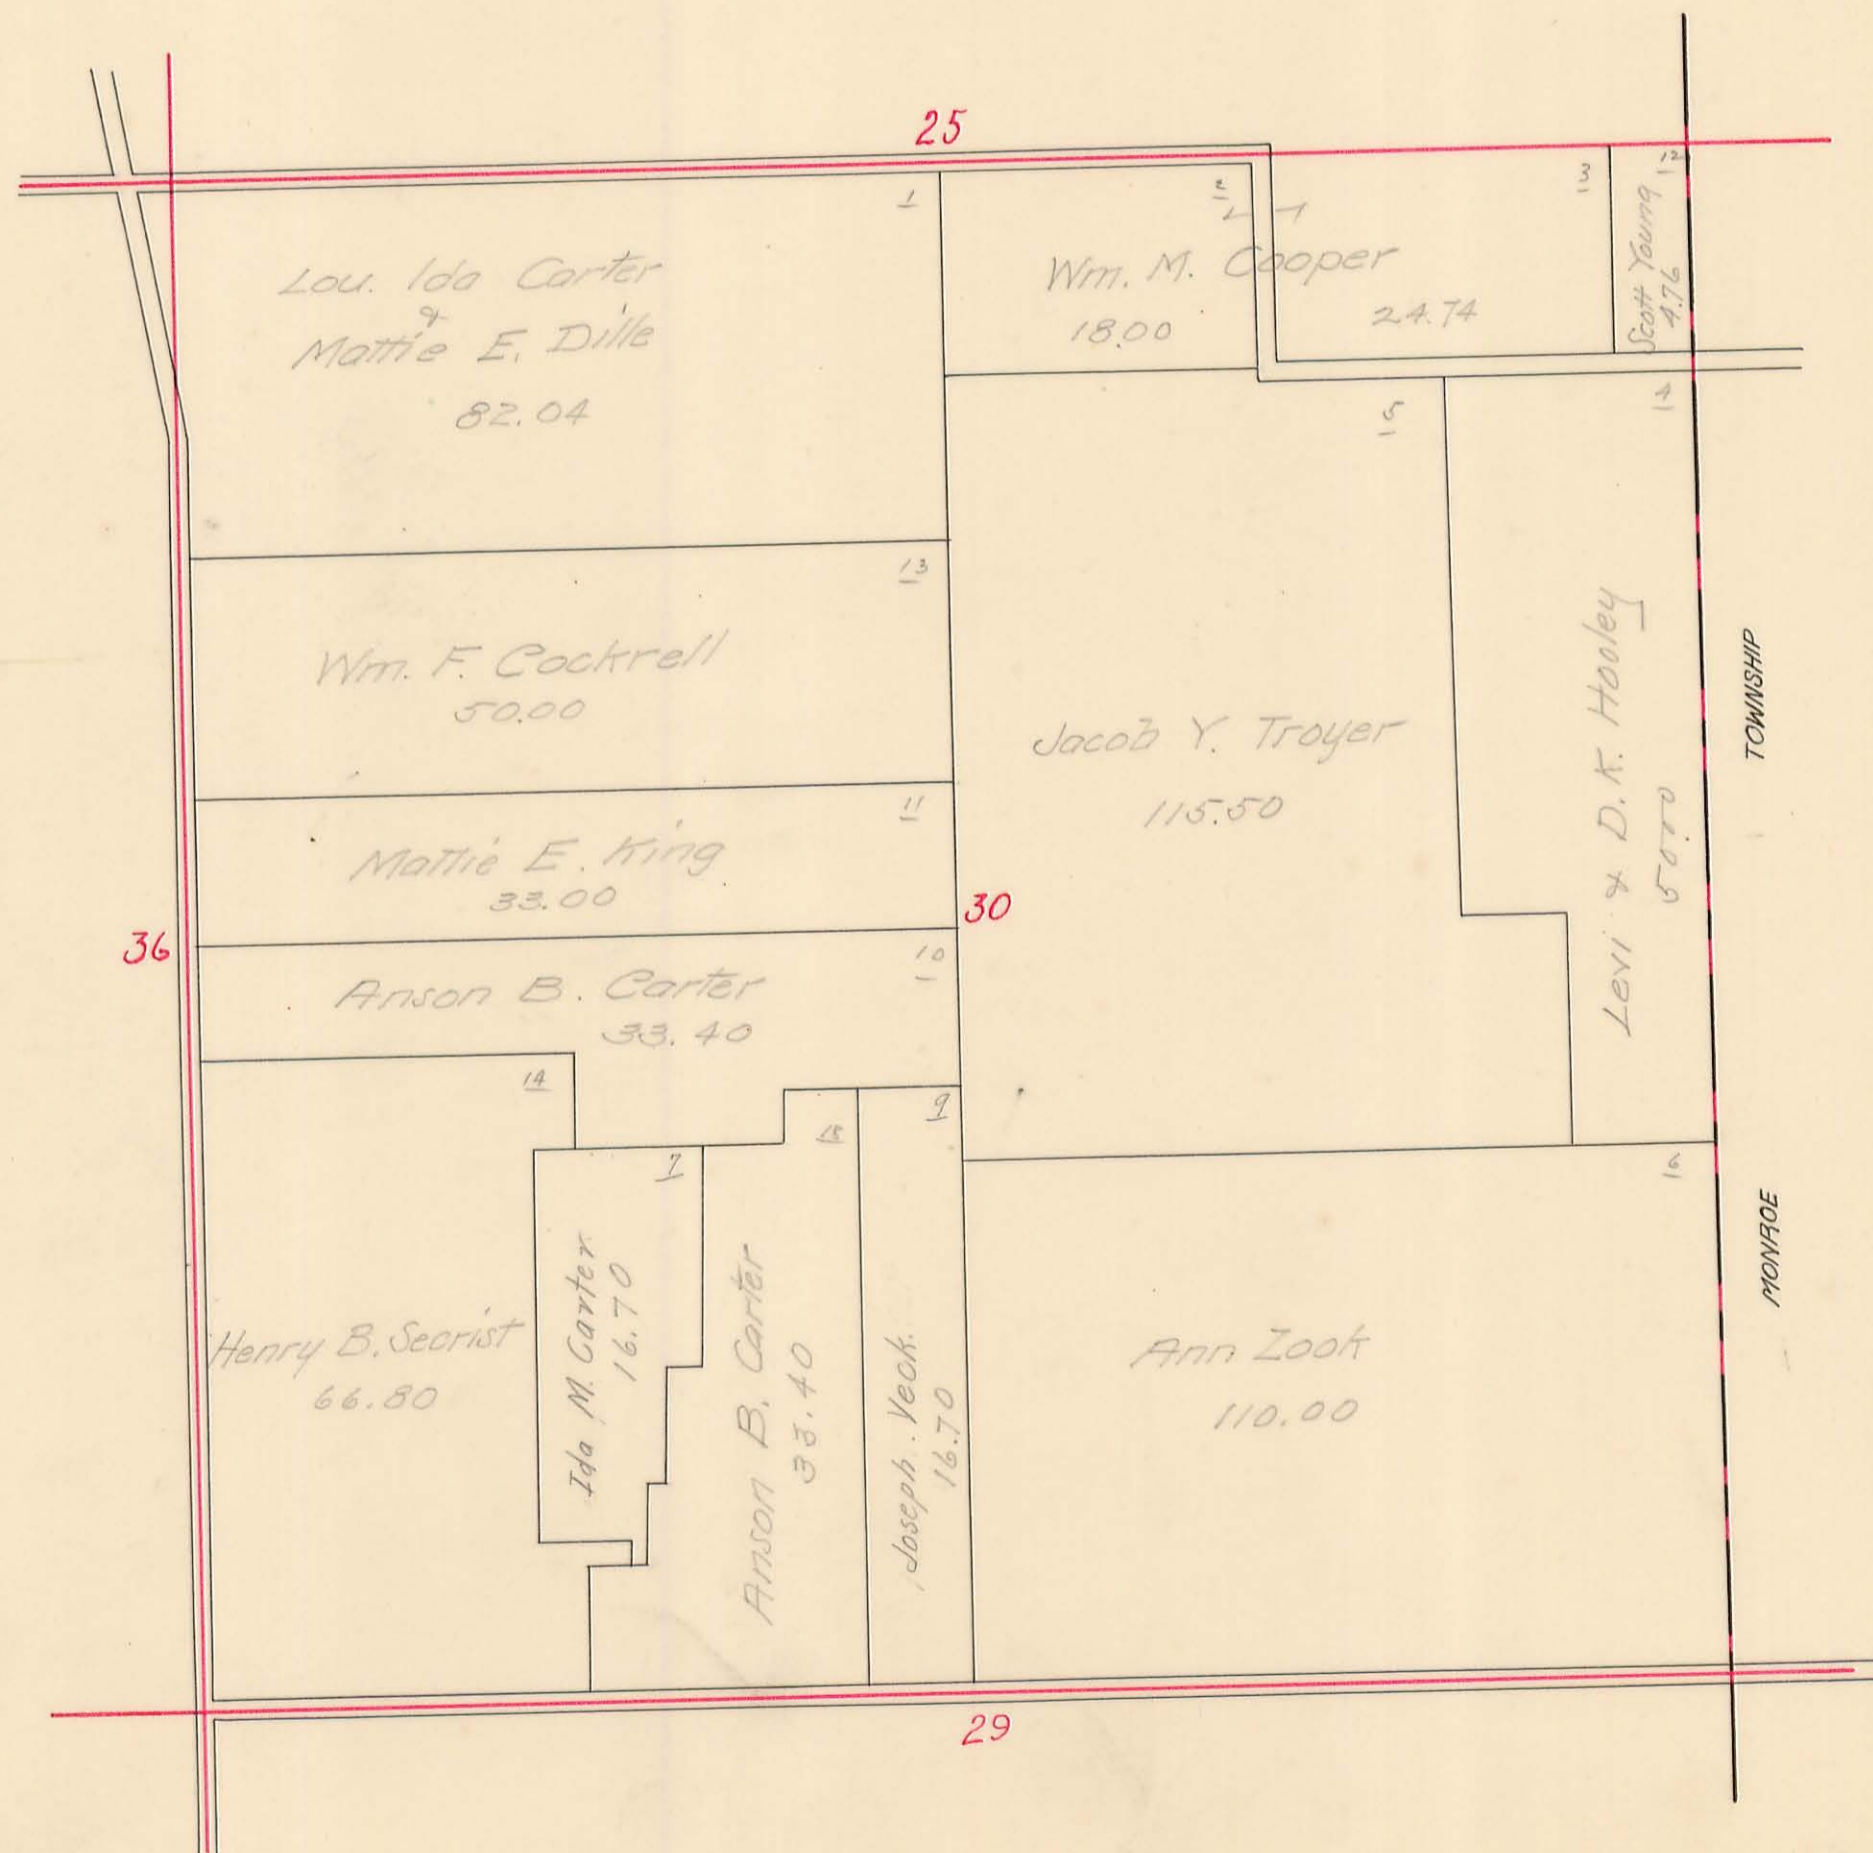


# LIBERTY TOWNSHIP

Sec. 29 Town 5 Range 13

SCALE: 10 Chains to the Inch


7.

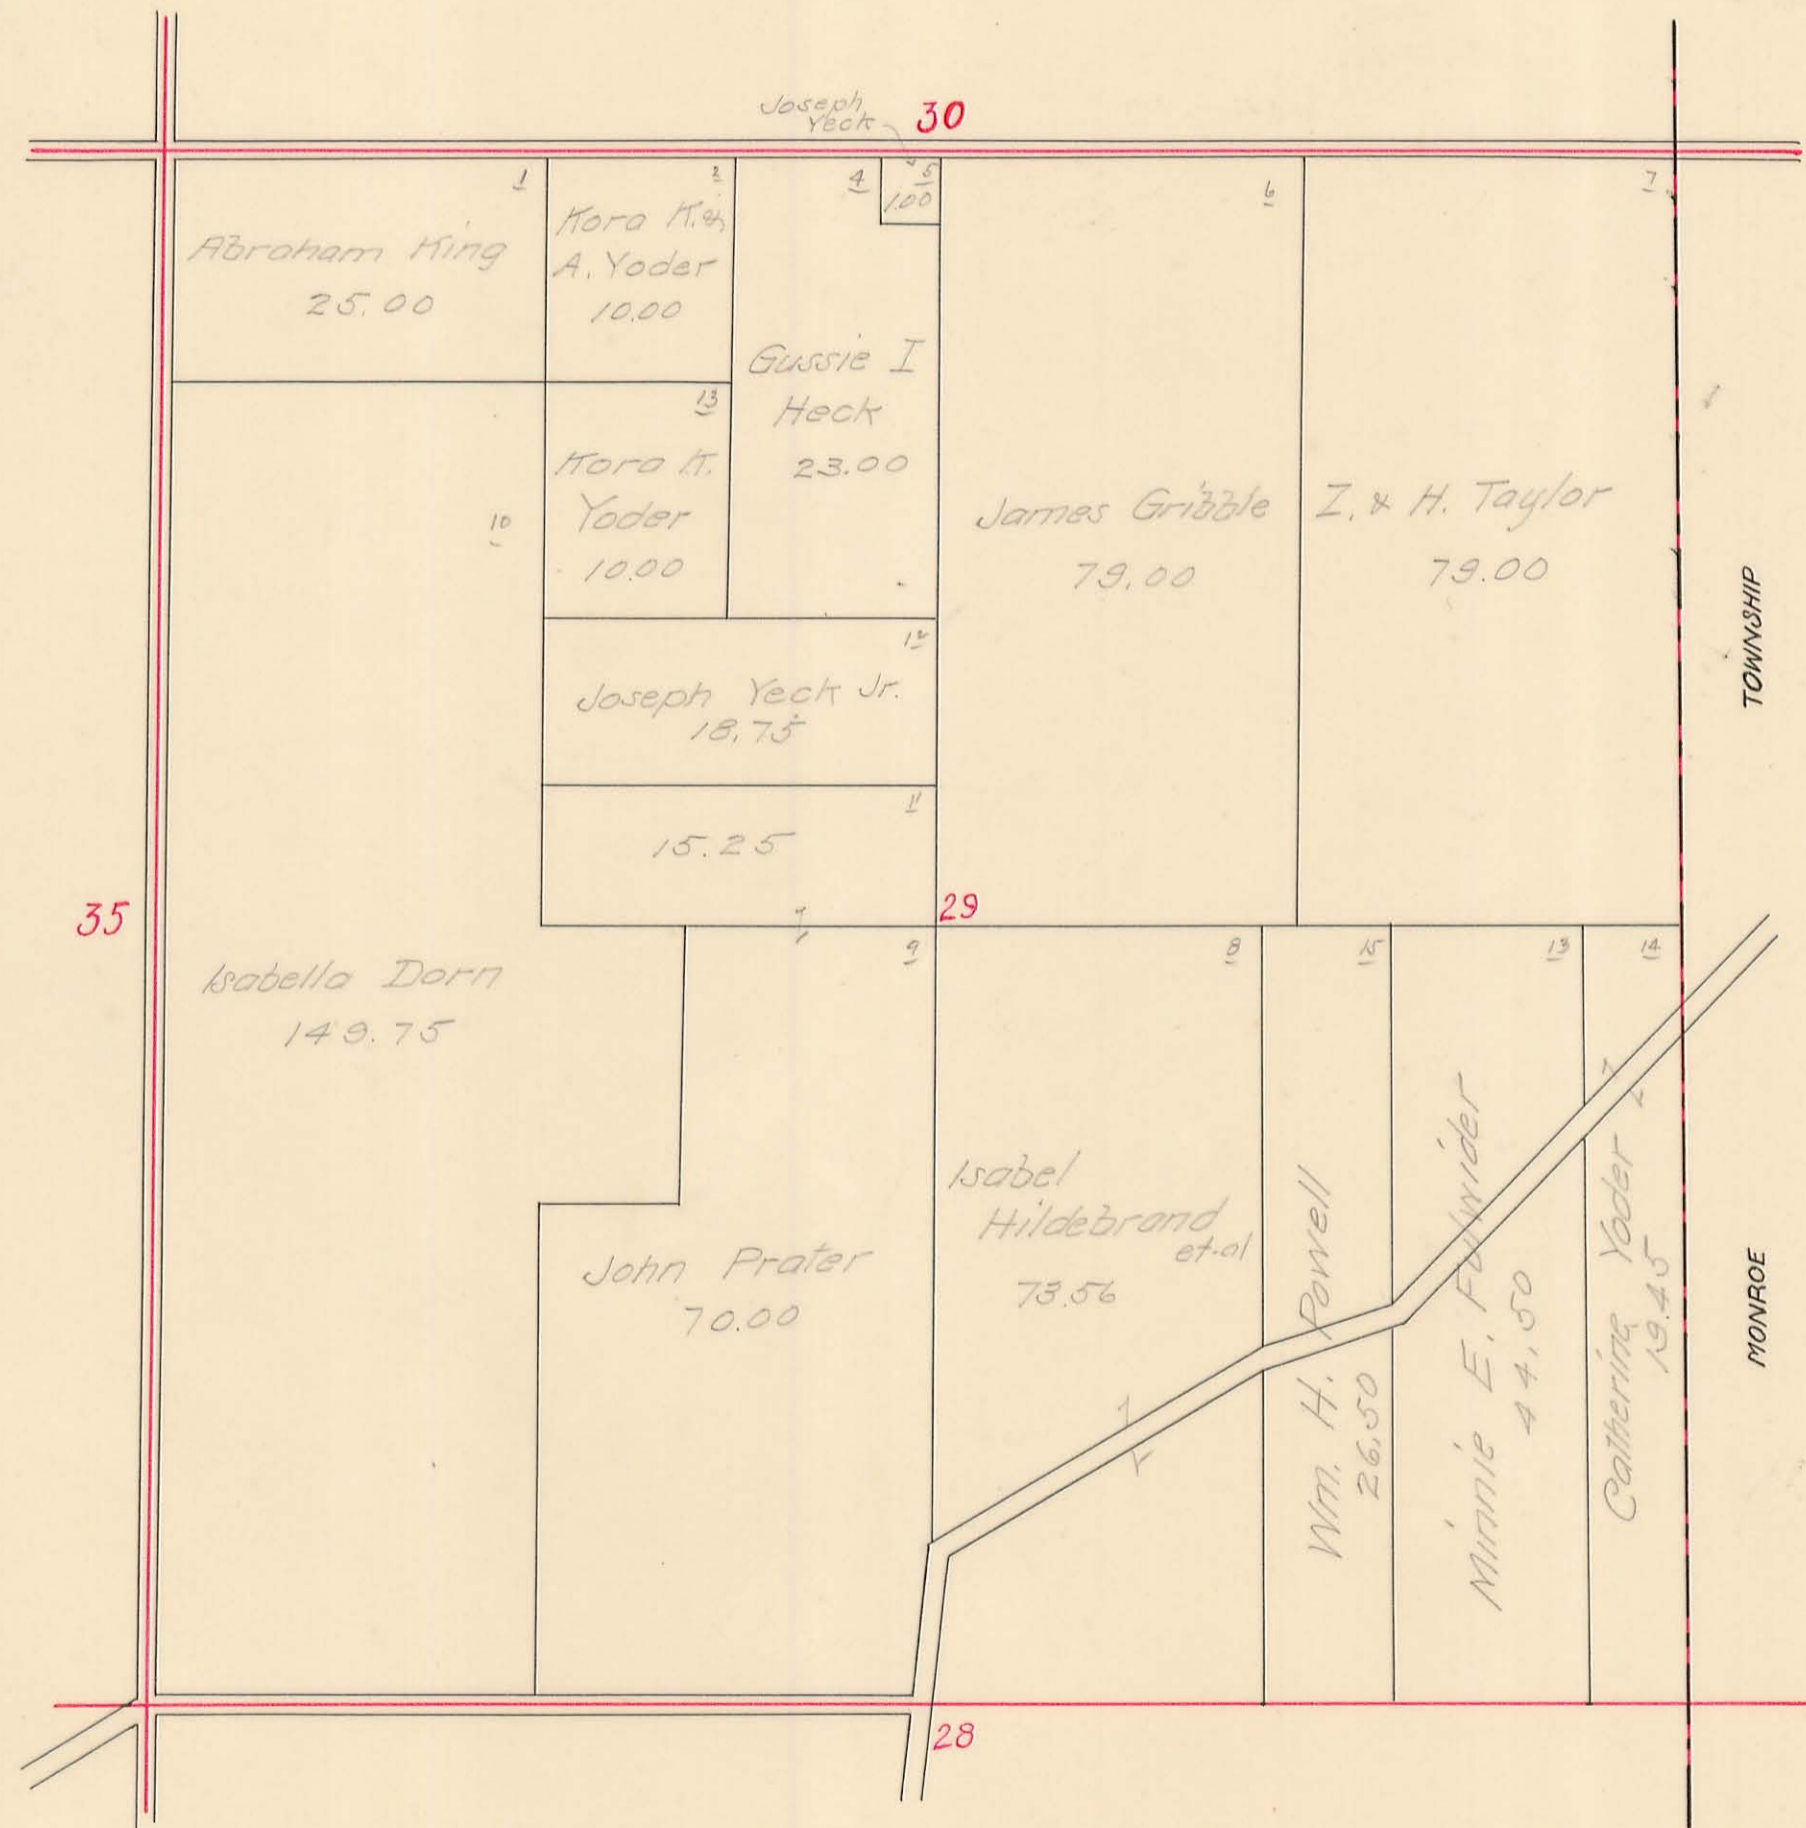

# LIBERTY TOWNSHIP

Sec. <sup>35</sup> 5 Town <sup>5</sup> 4 Range 13

SCALE: 10 Chains to the Inch

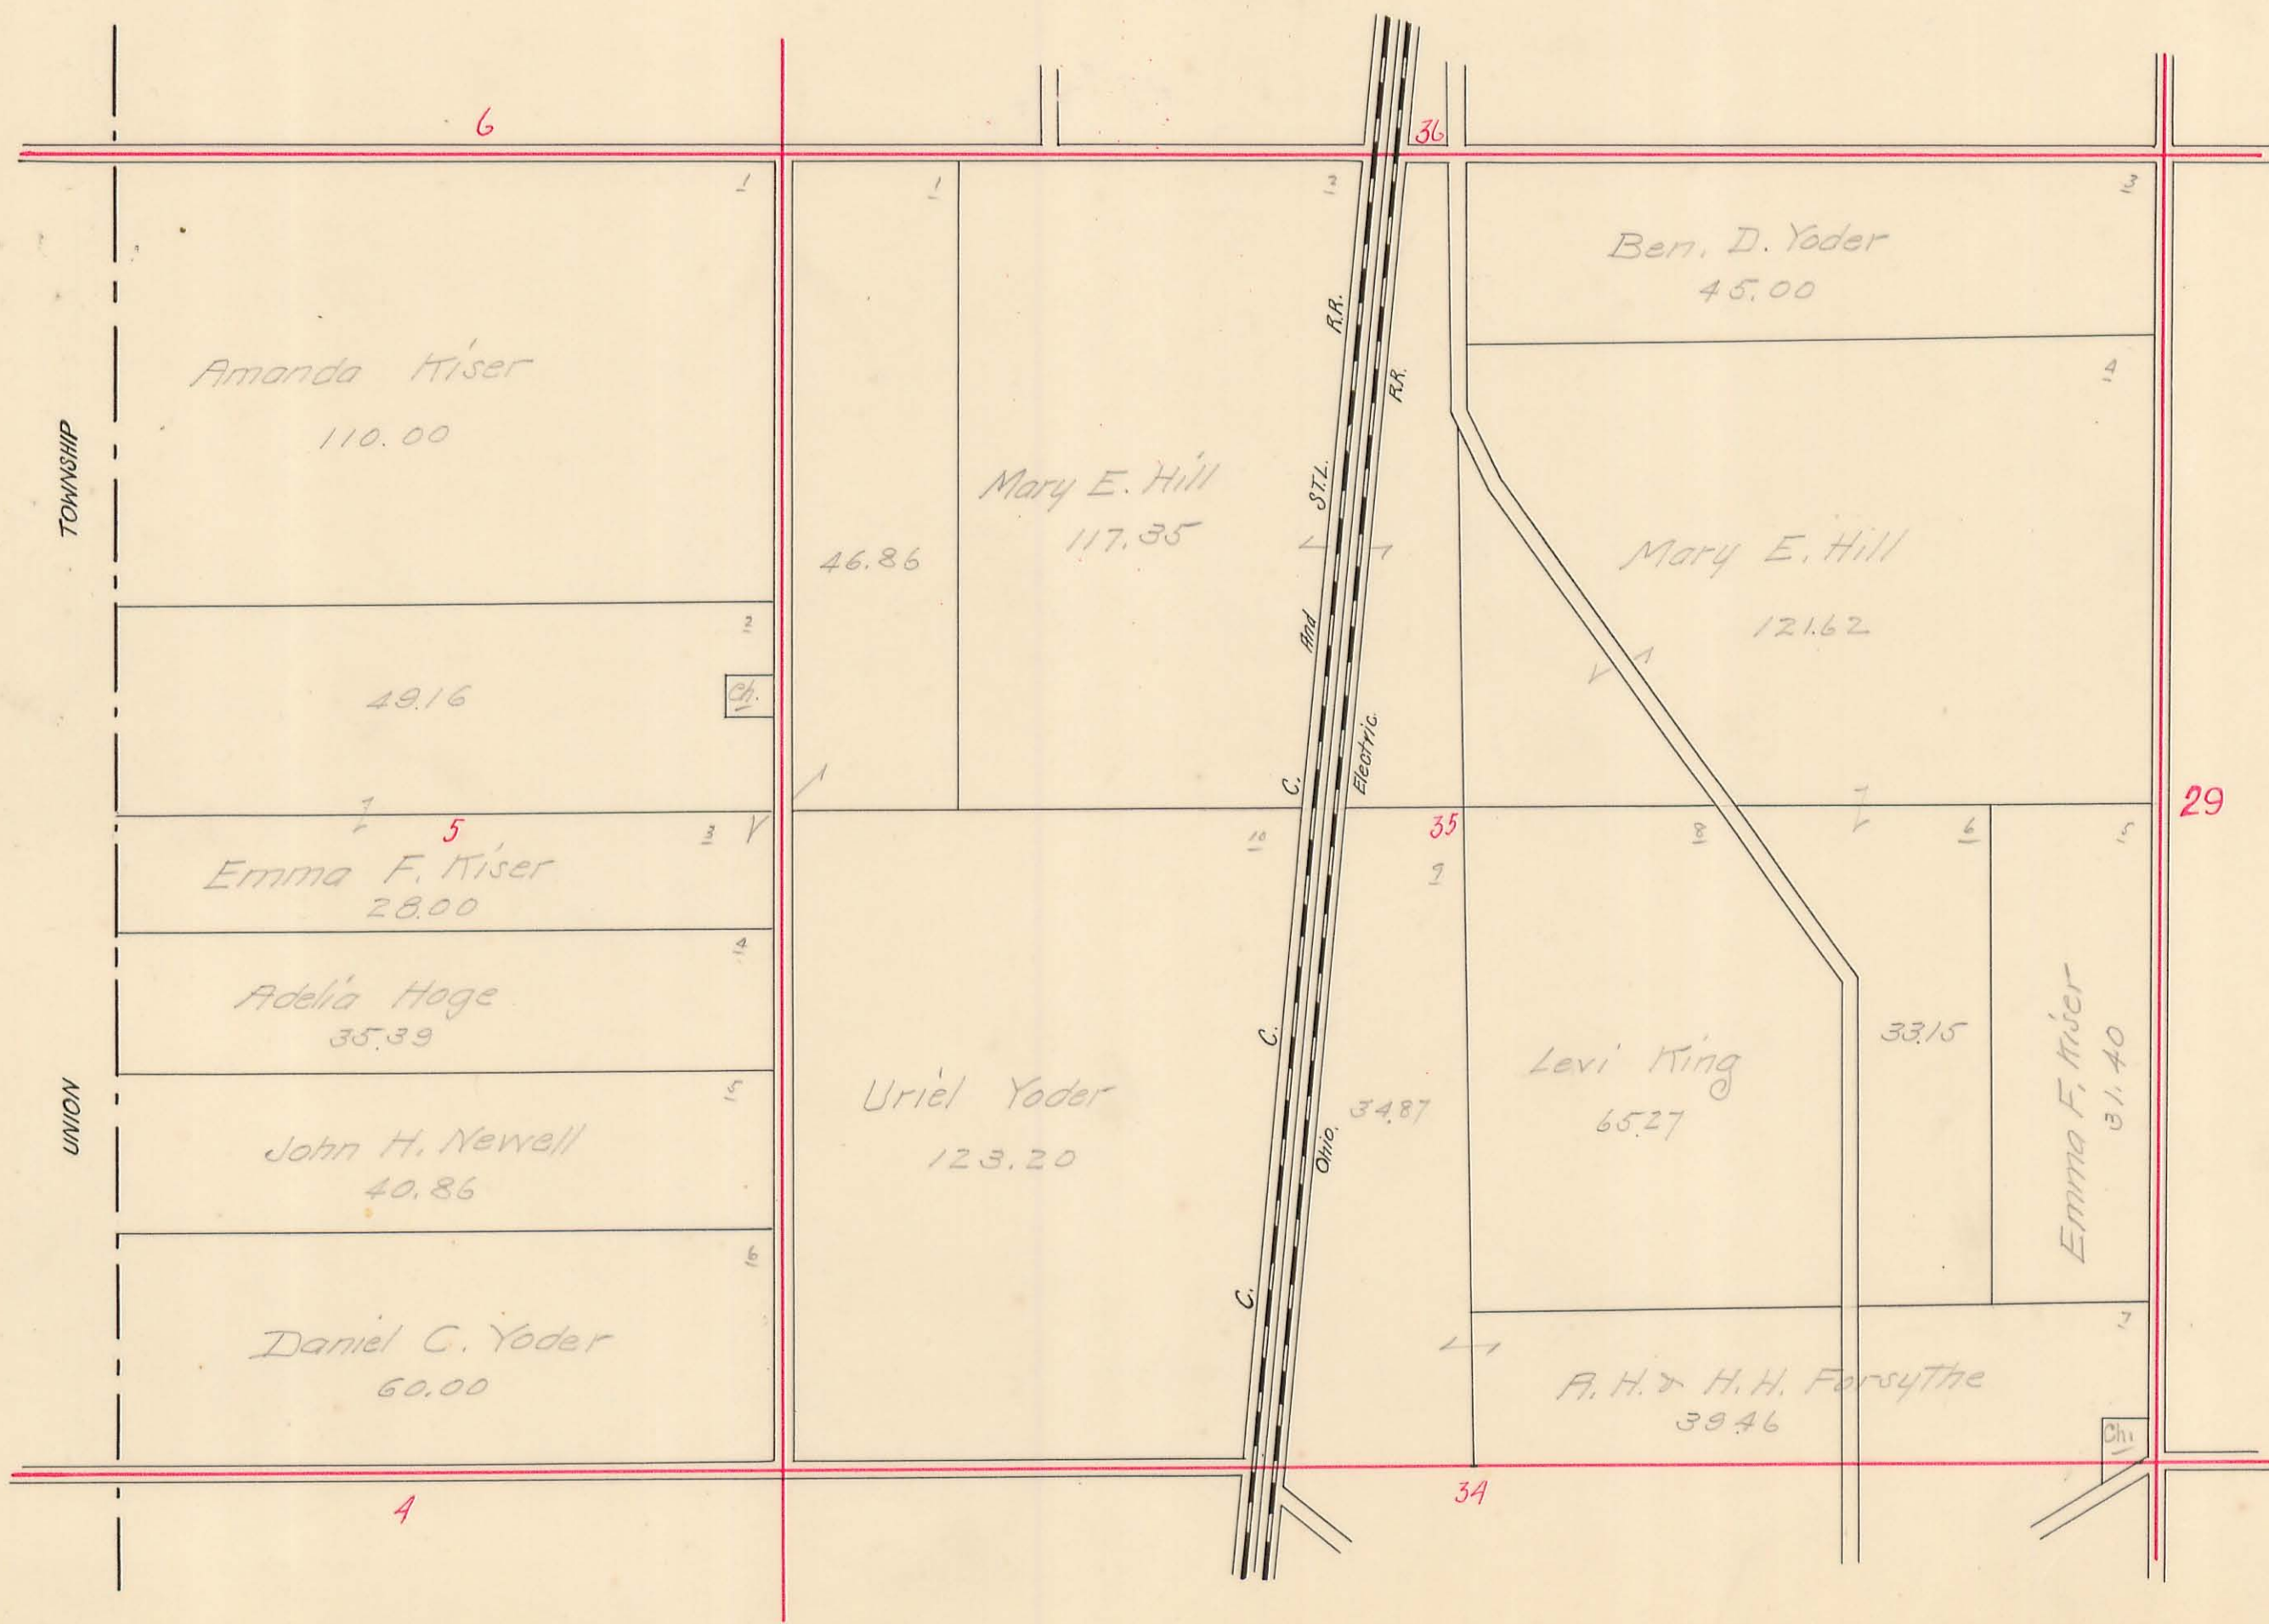




# LIBERTY TOWNSHIP

Sec. <sup>34</sup>/<sub>4</sub> Town <sup>5</sup>/<sub>4</sub> Range <sup>13</sup>


SCALE: 10 Chains to the Inch

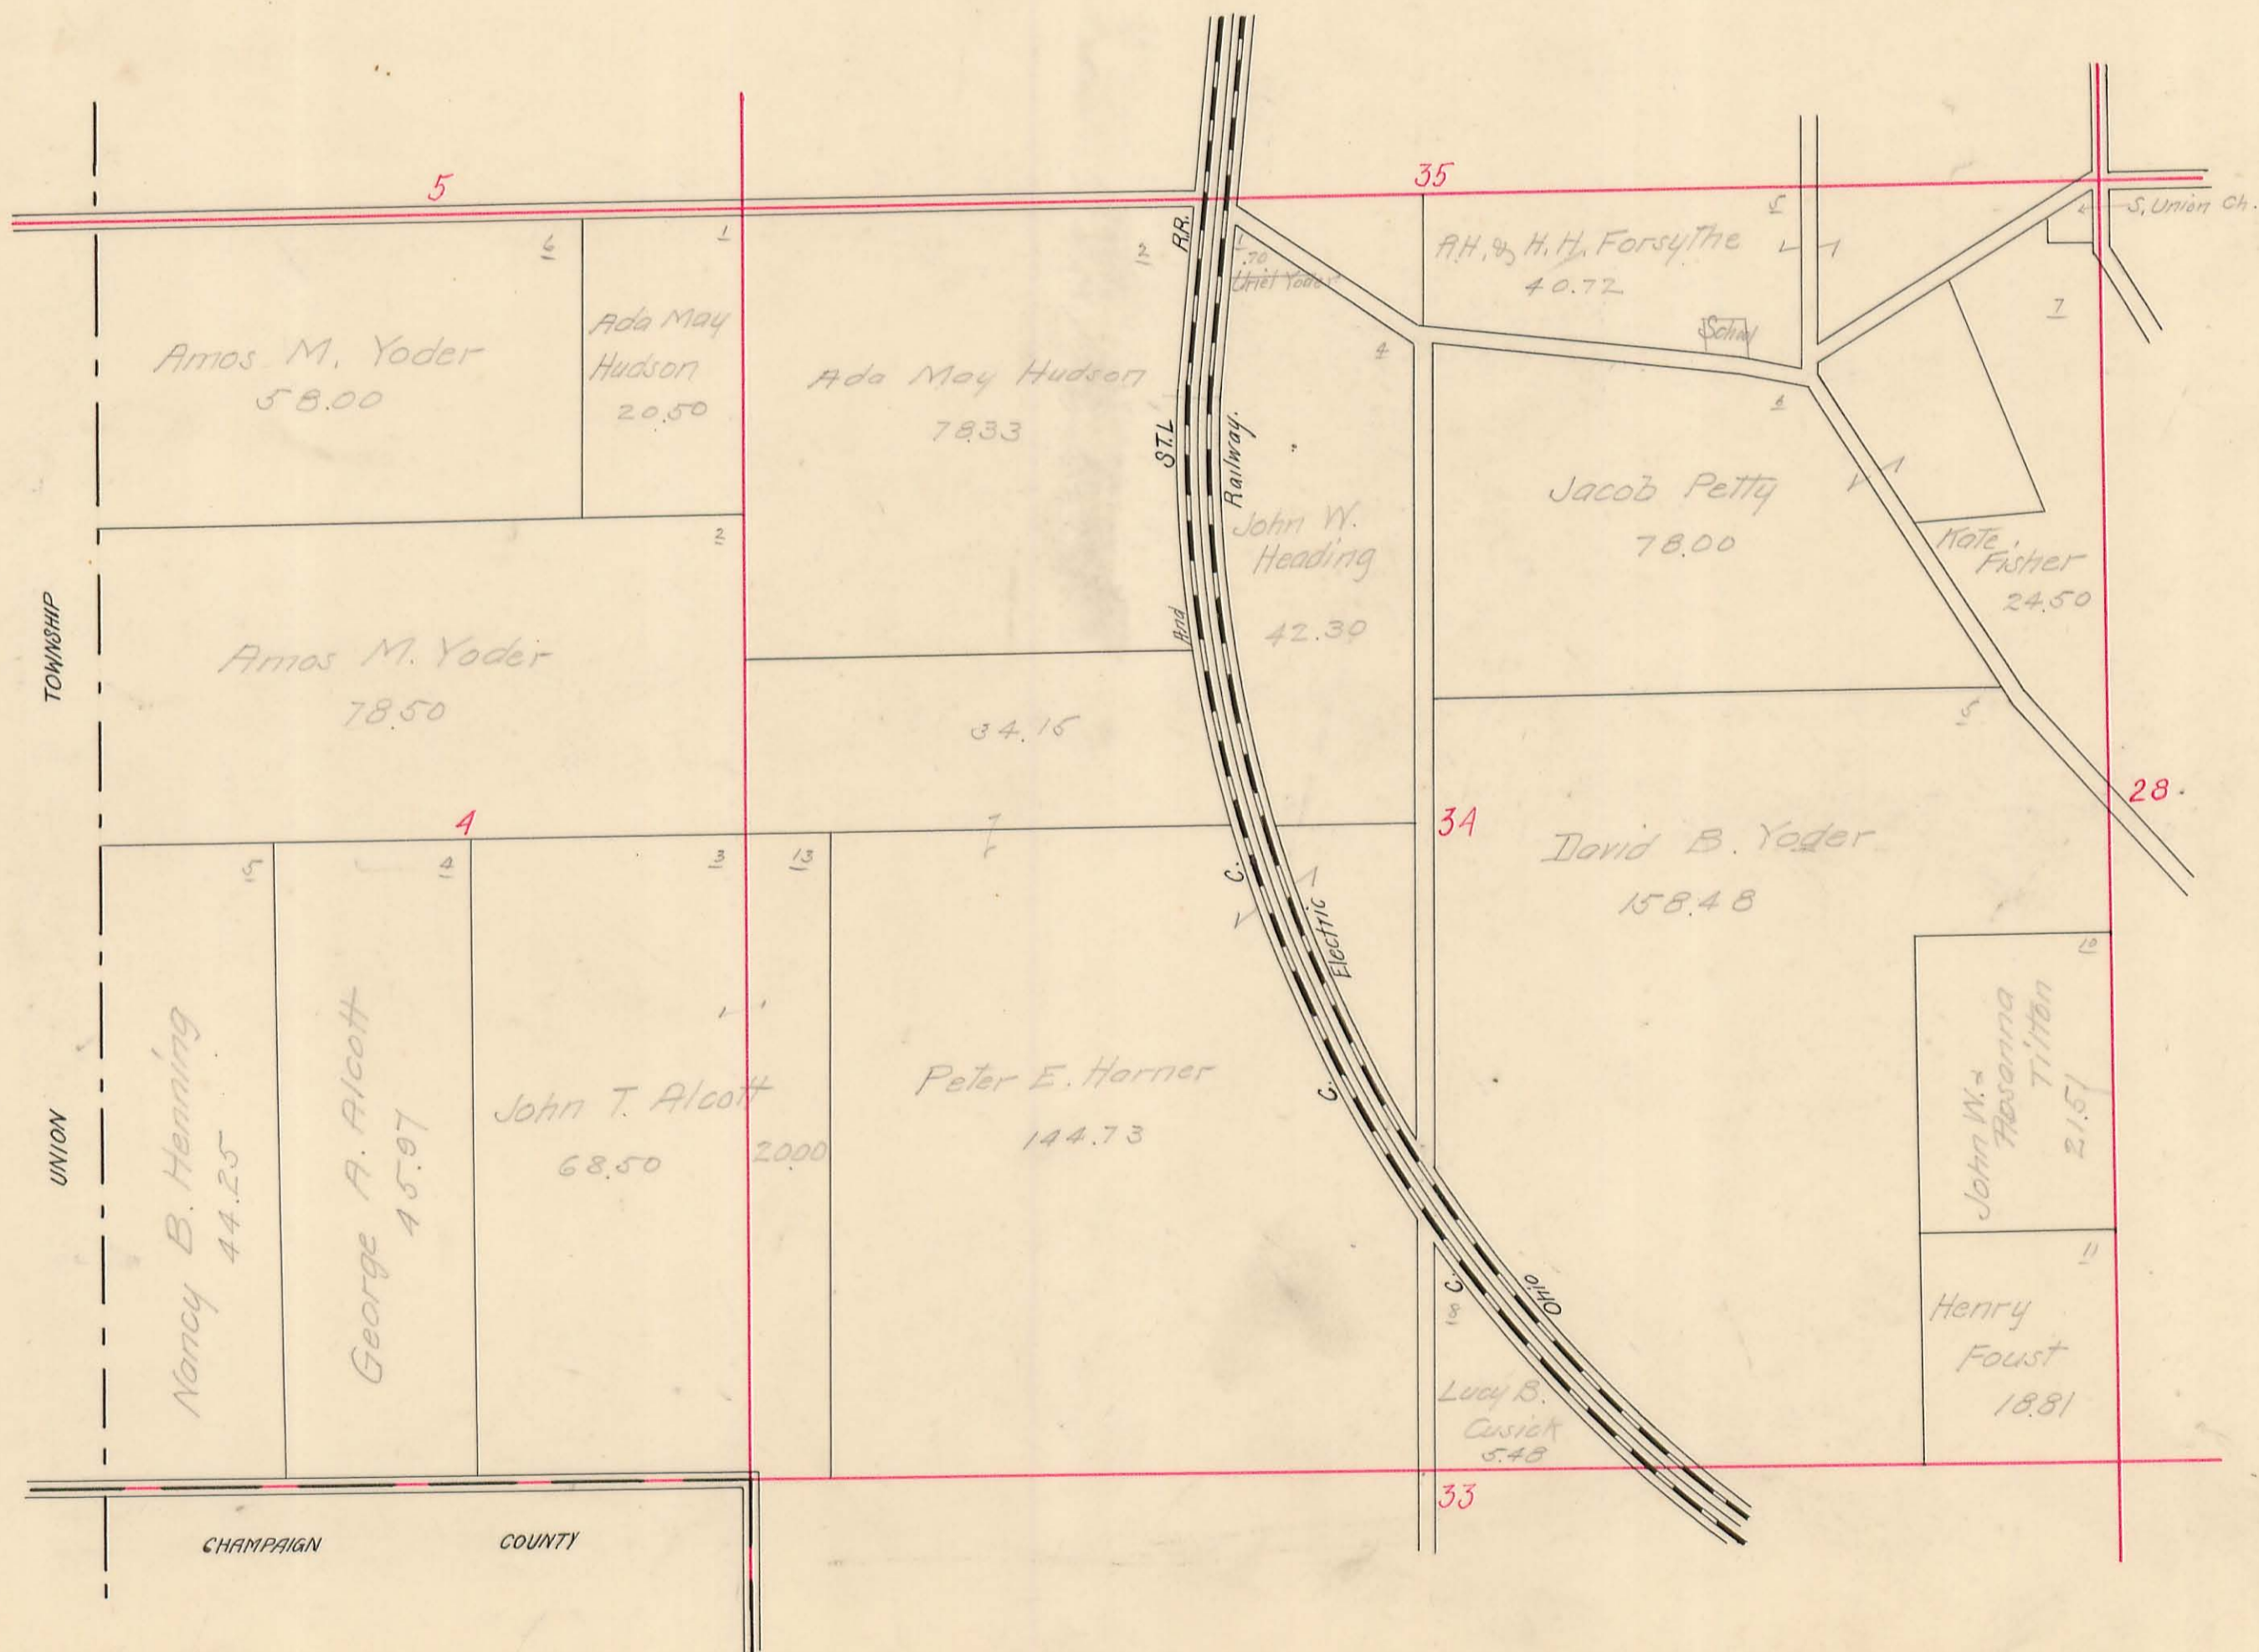

# LIBERTY TOWNSHIP

Sec. 28 Town 5 Range 13


SCALE: 10 Chains to the Inch

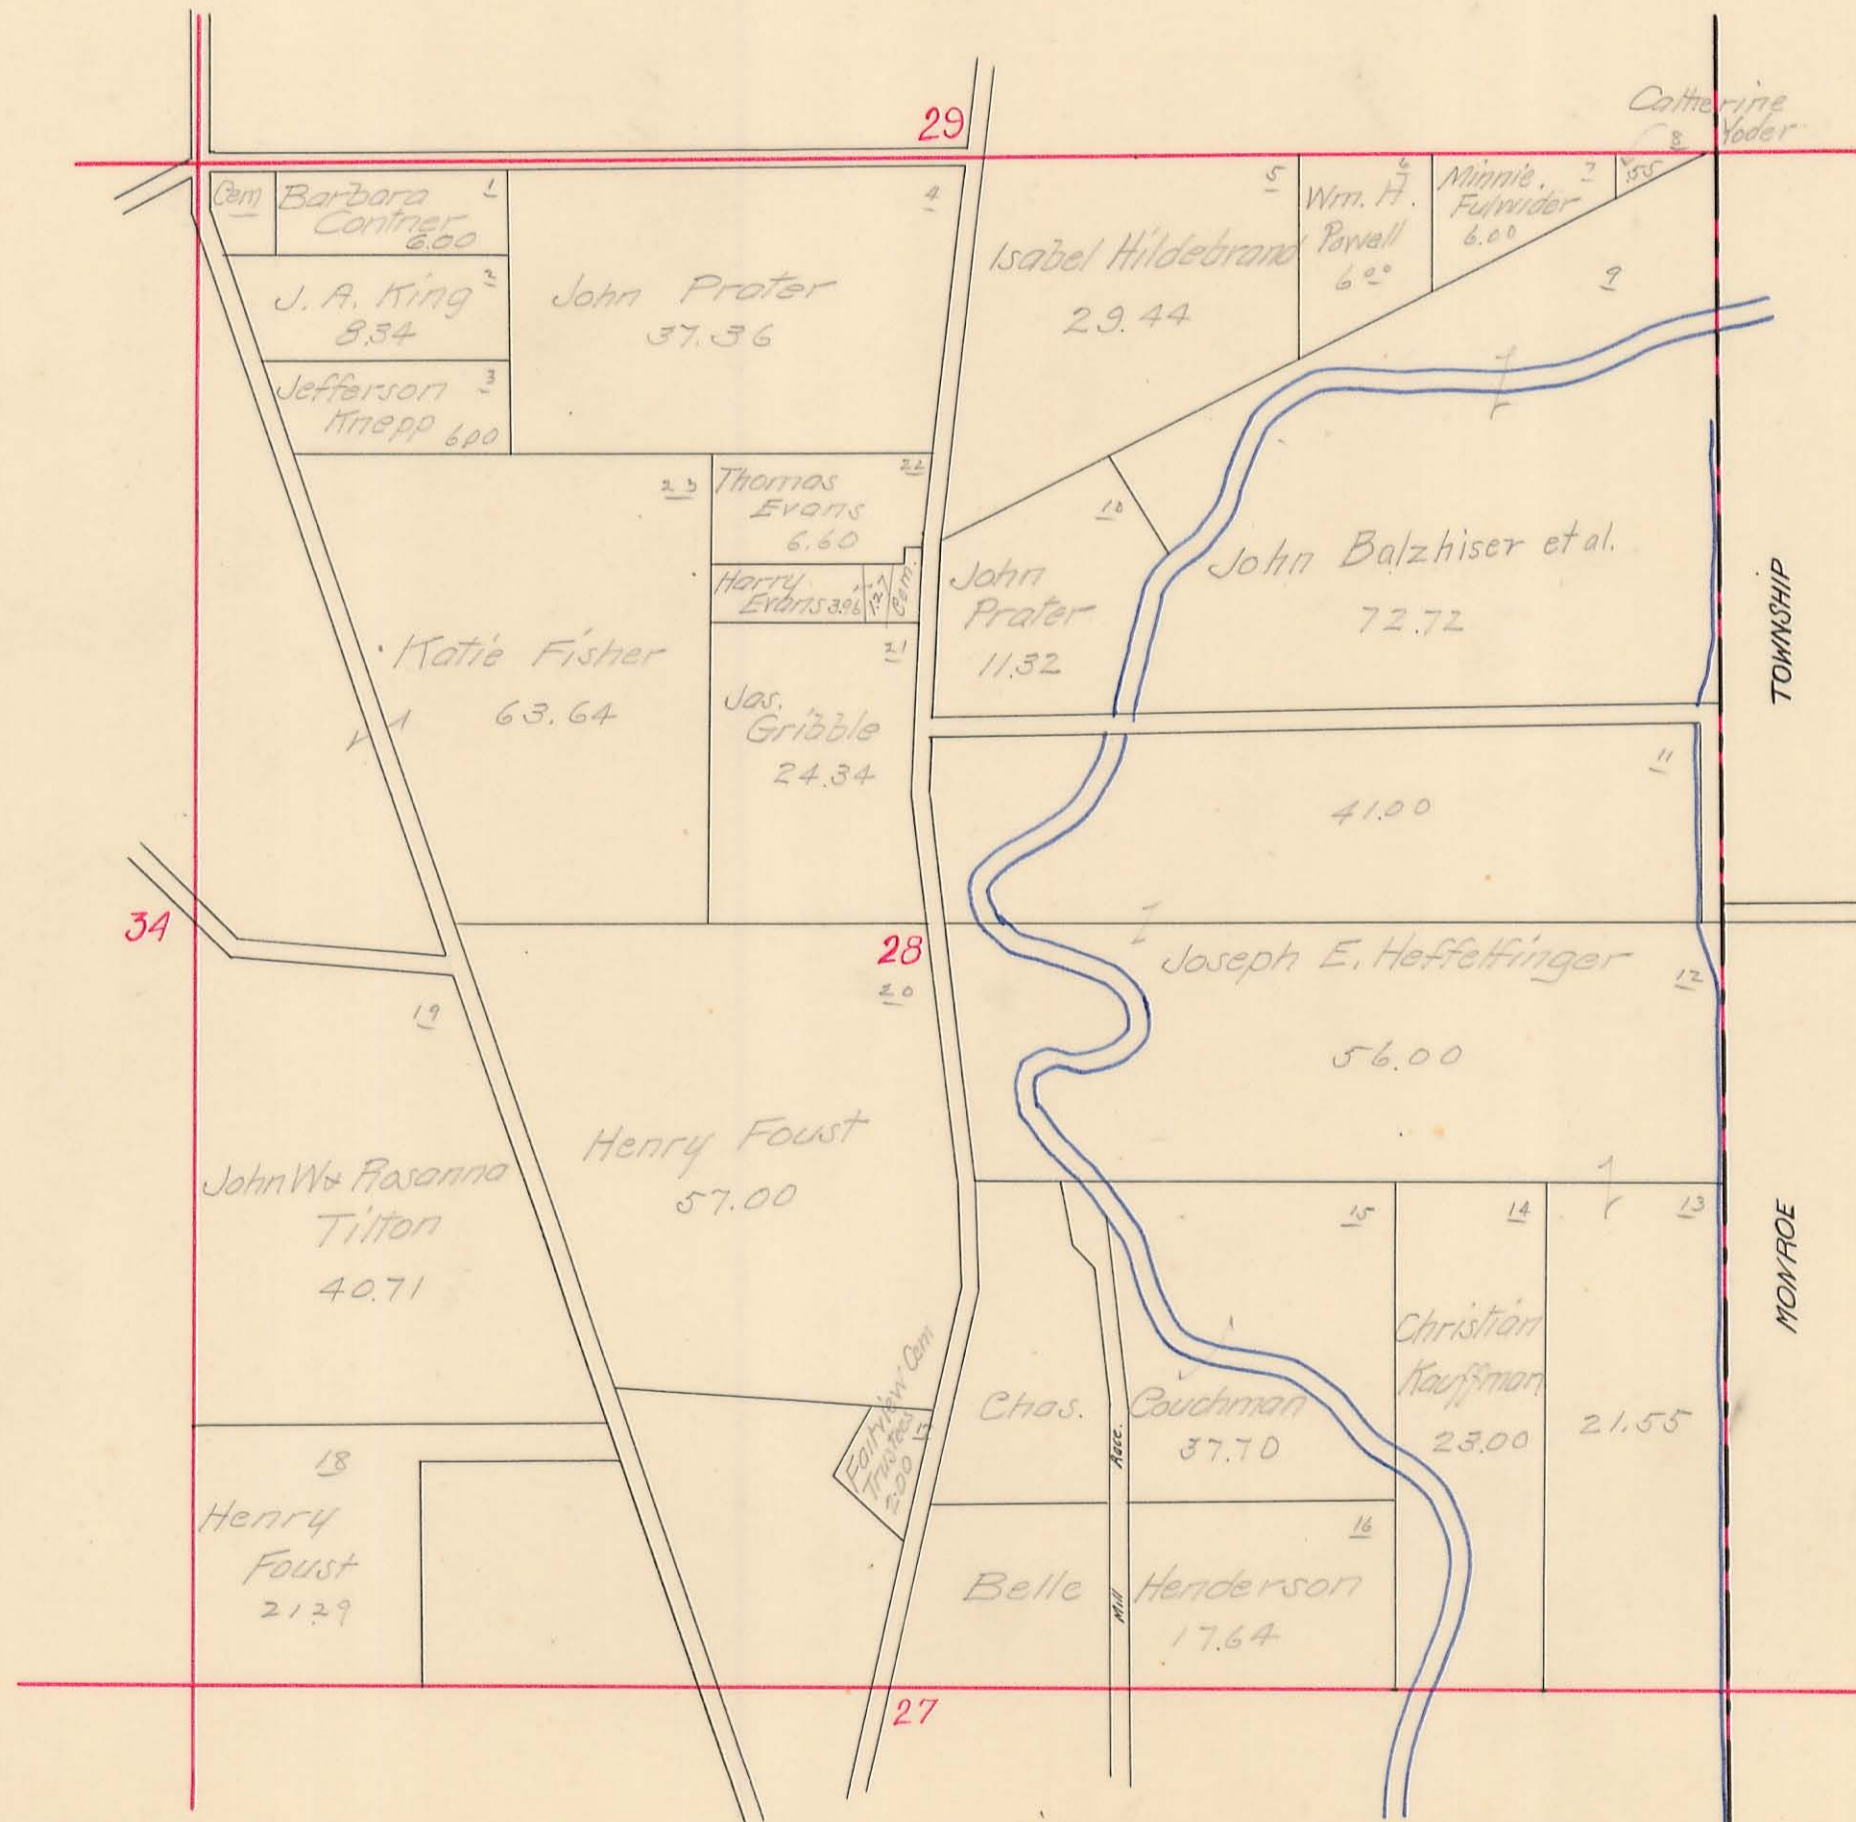

# LIBERTY TOWNSHIP

Sec. 27 Town 5 Range 13


SCALE: 10 Chains to the Inch

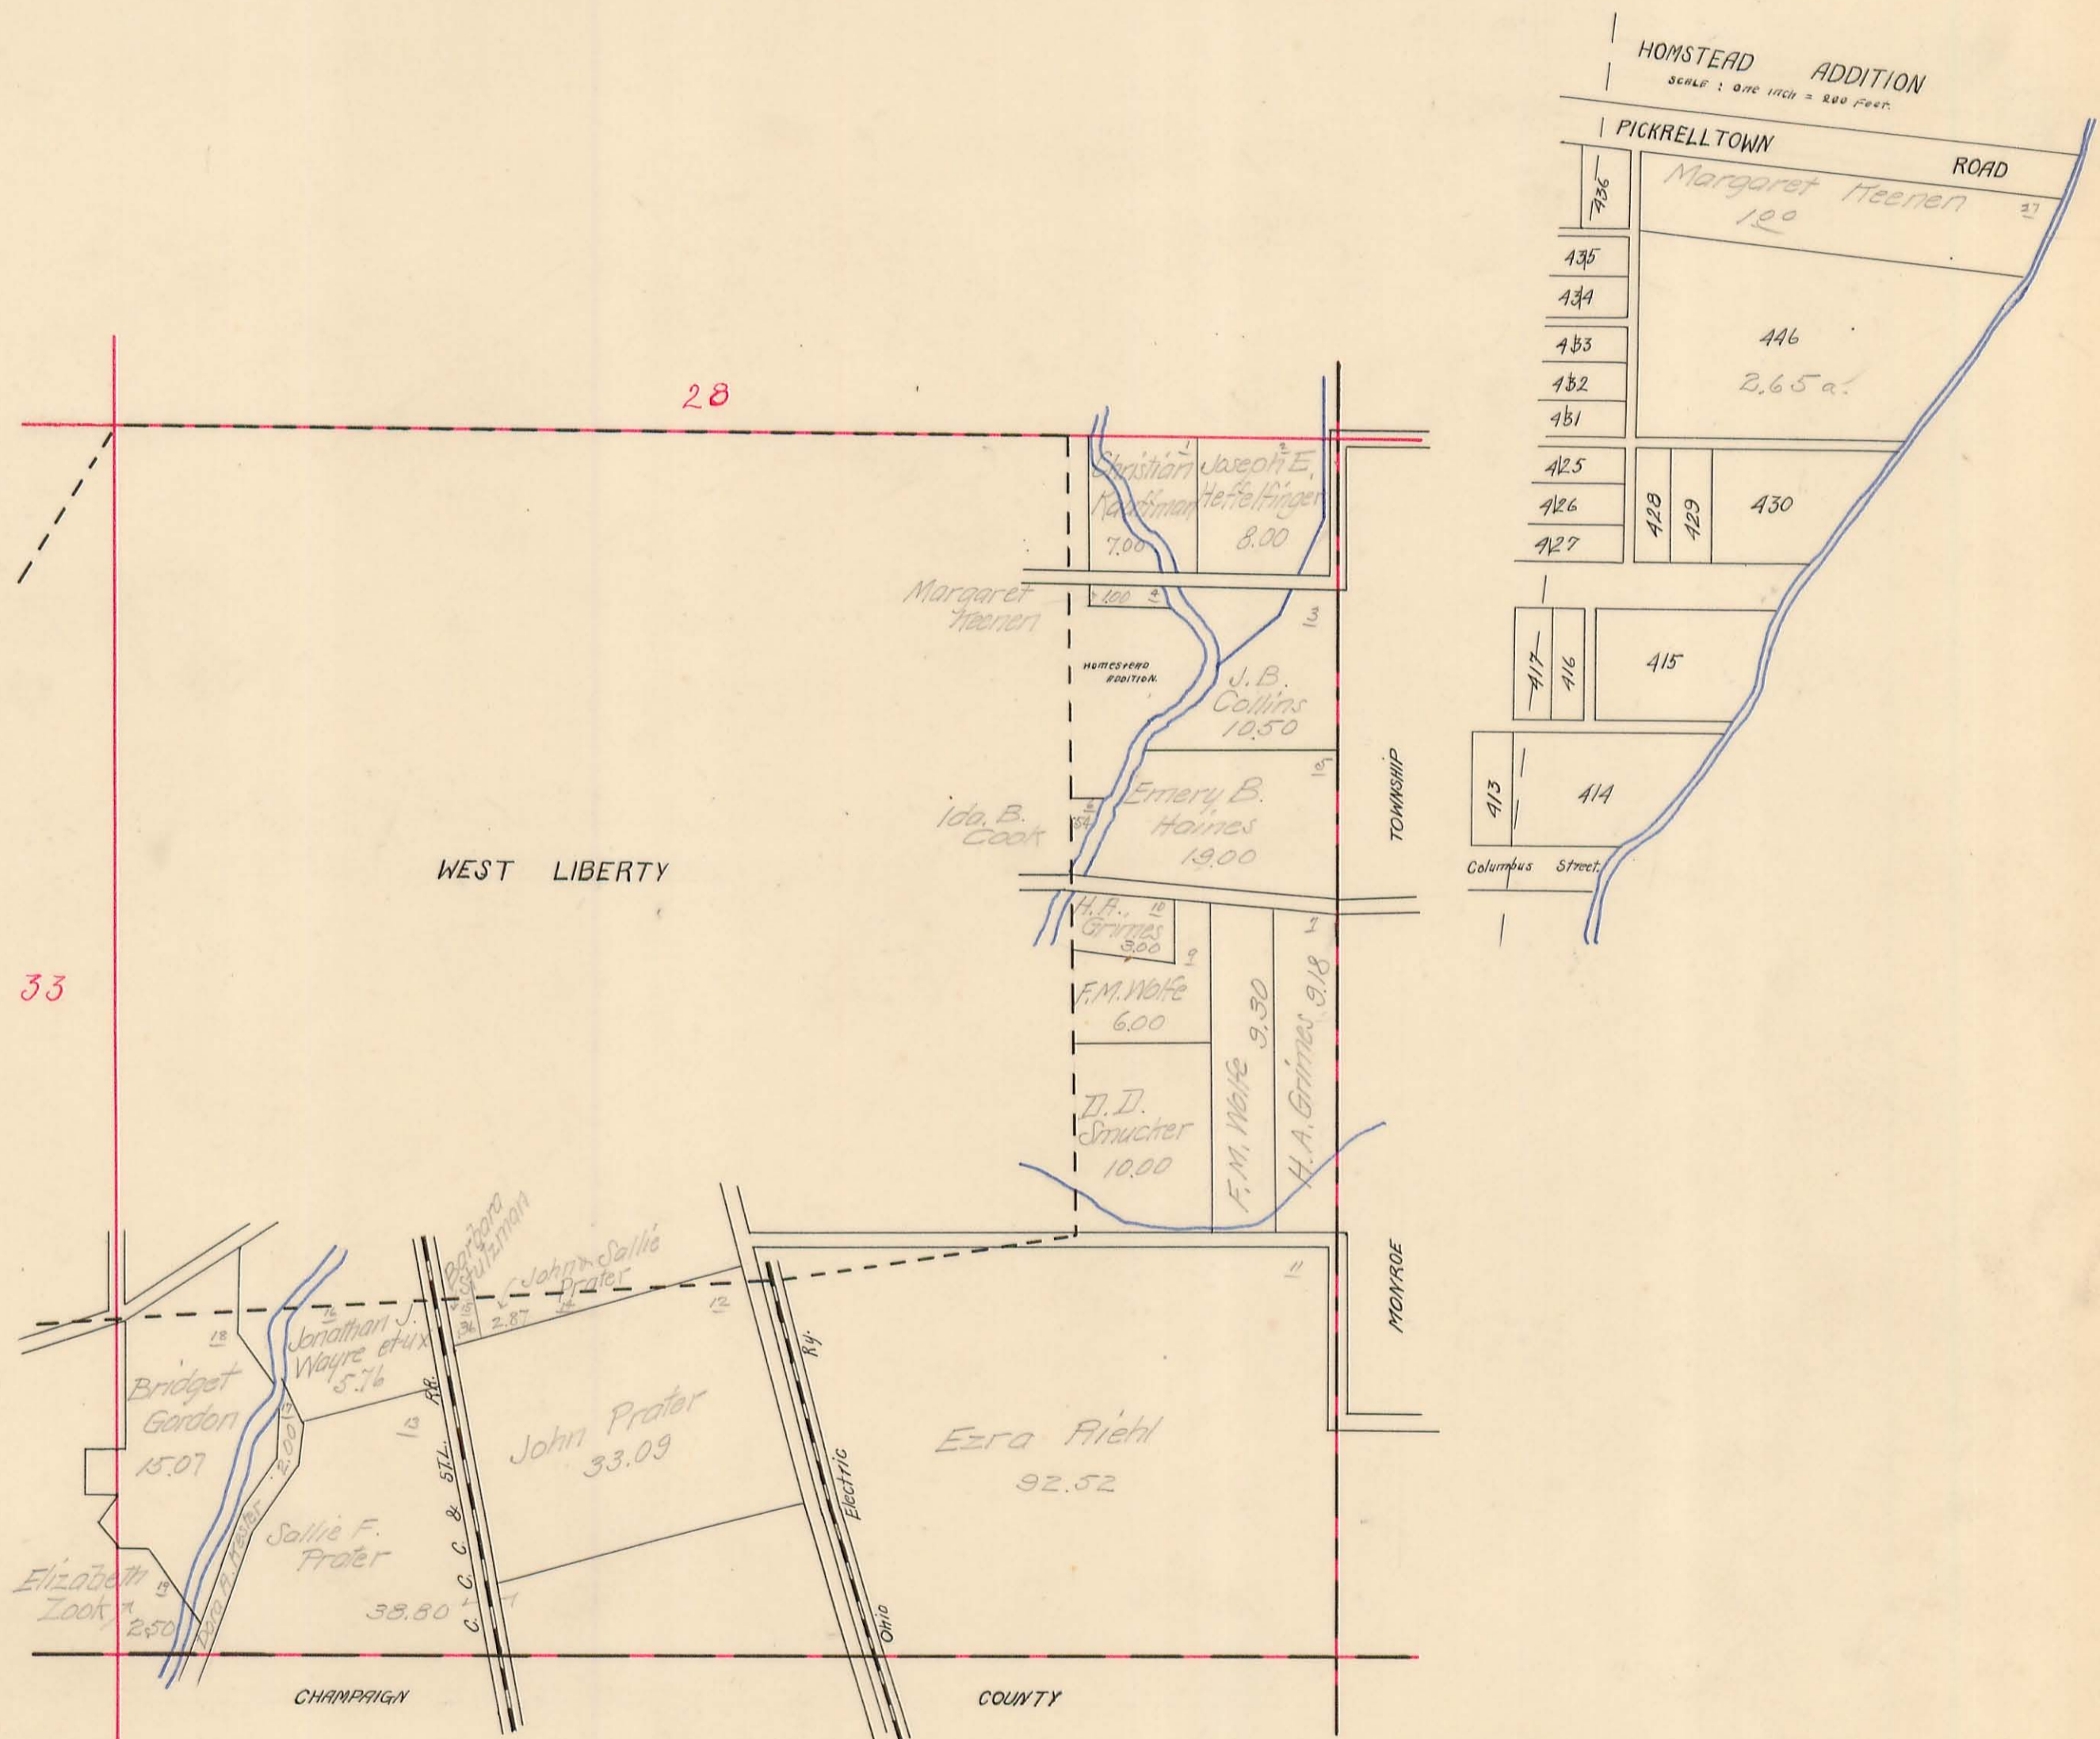

# LIBERTY TOWNSHIP

Sec. 33 Town 5 Range 13


SCALE: 10 Chains to the Inch

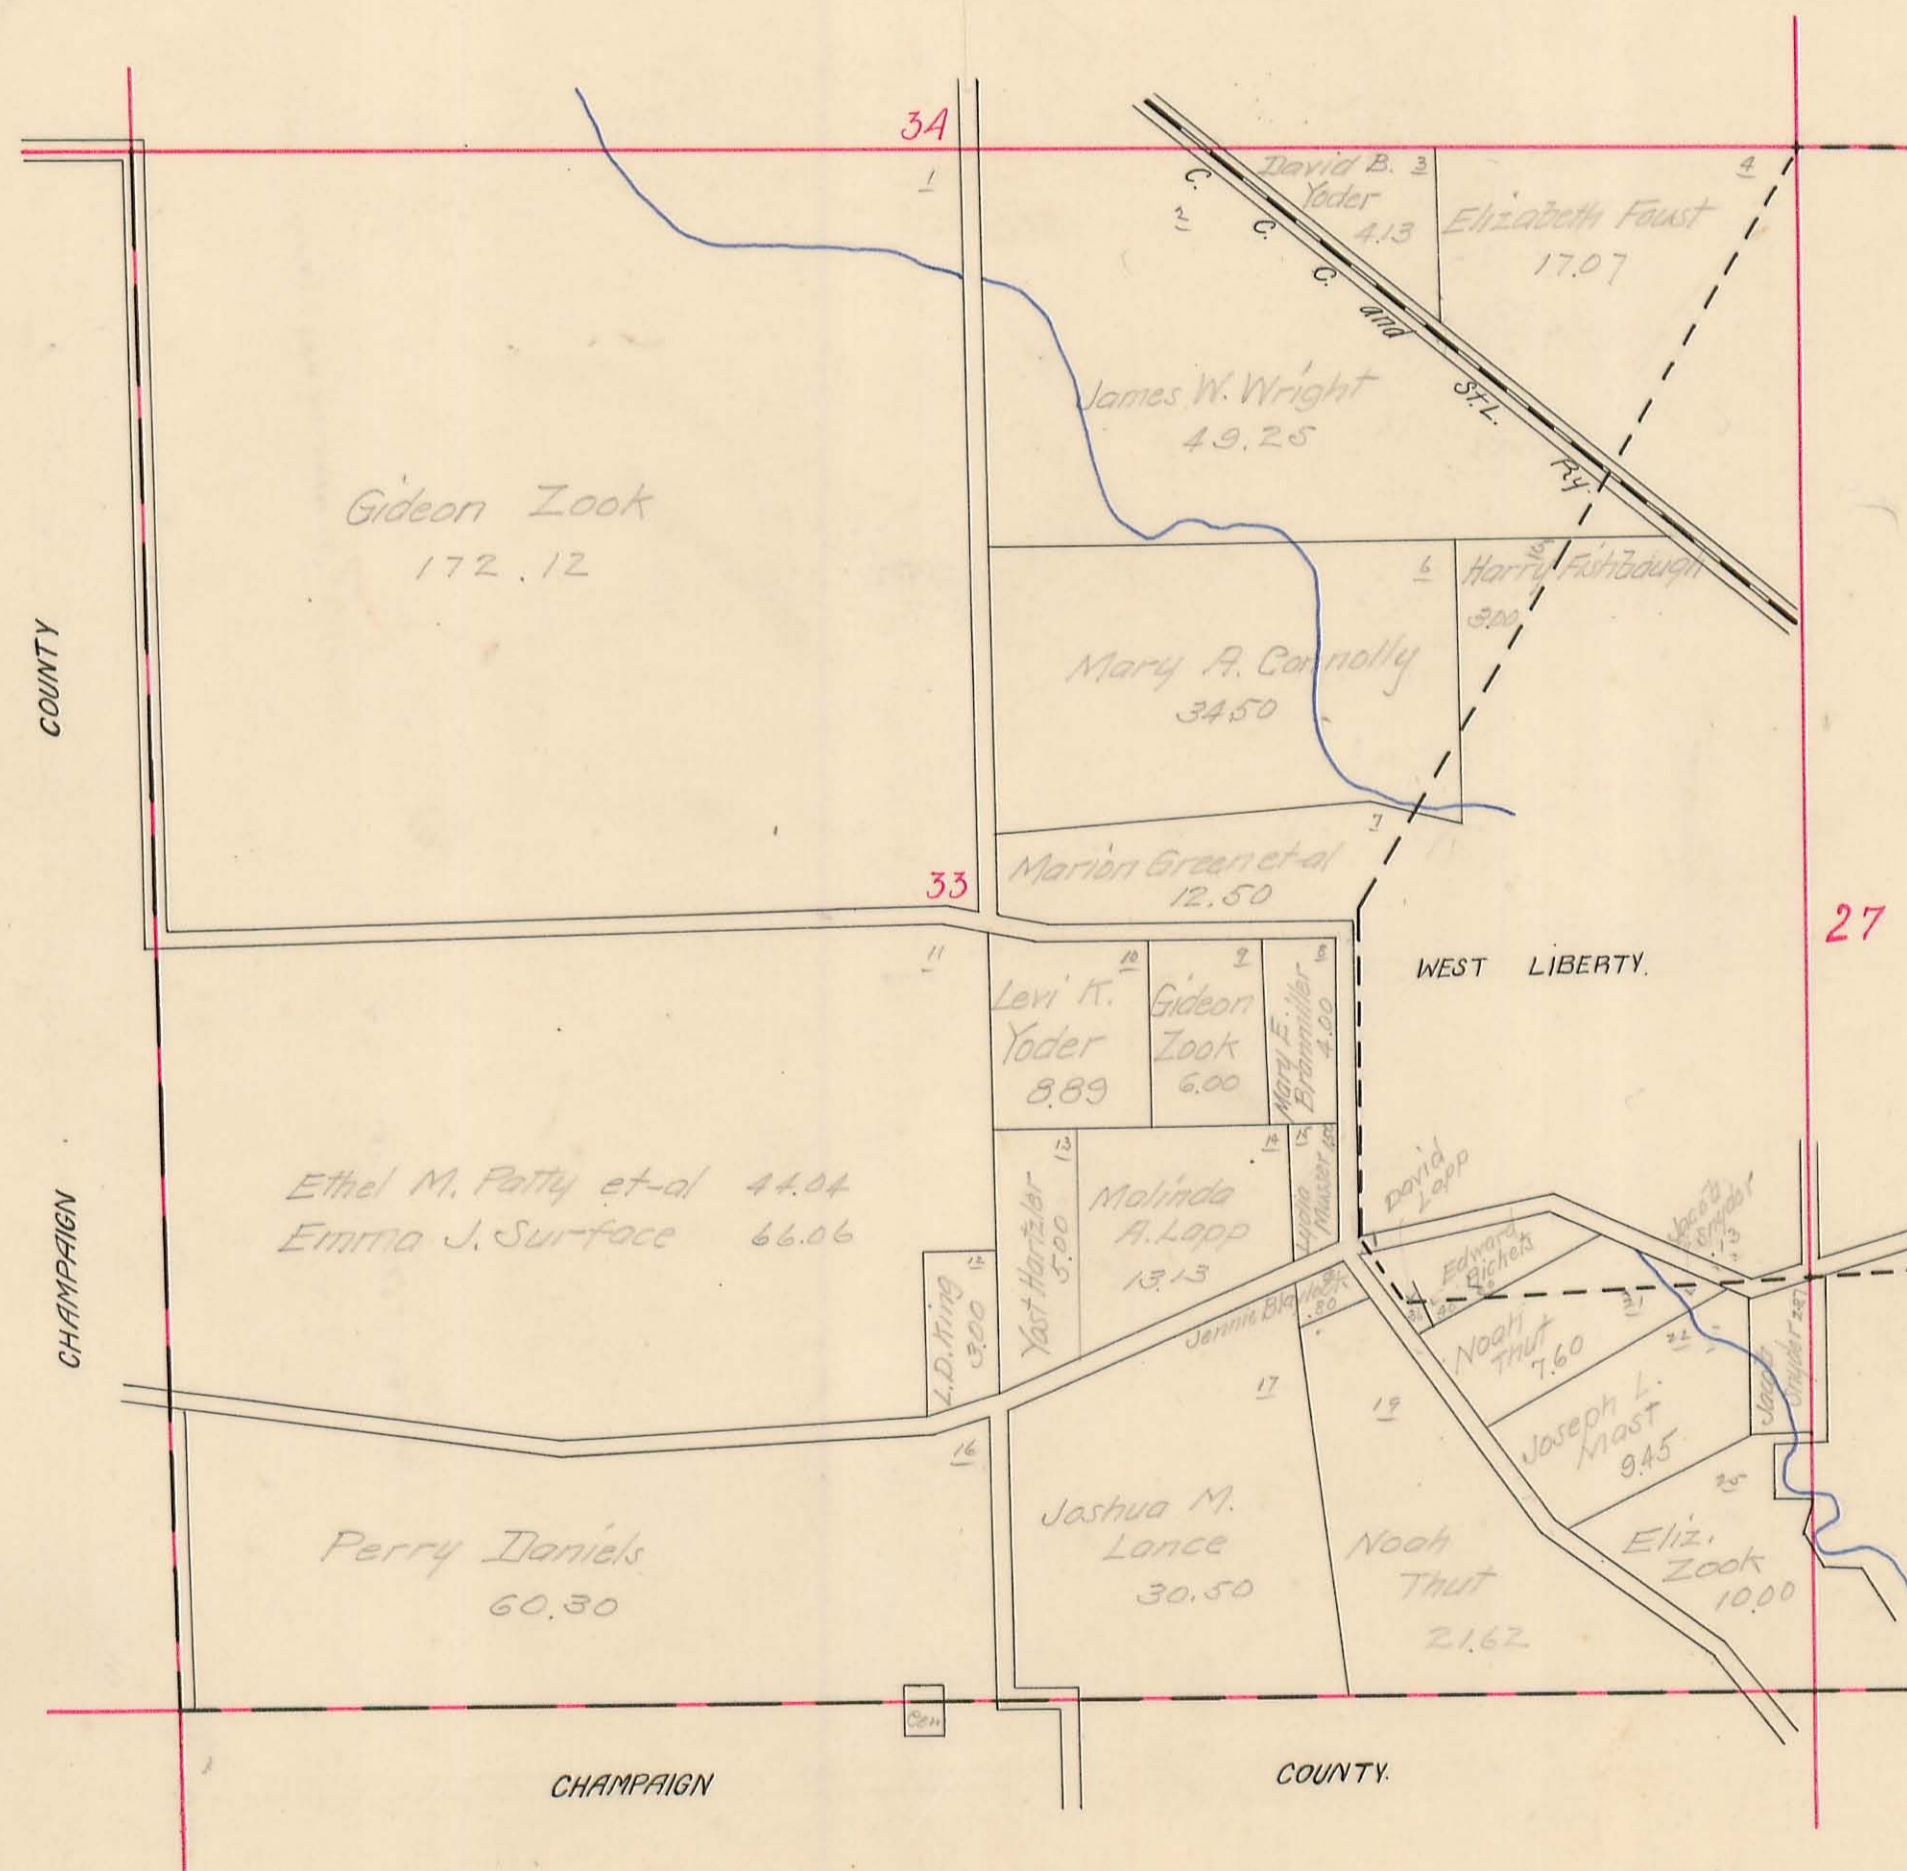

# WEST LIBERTY

N. W. PART


Scale: 1-inch=200-feet

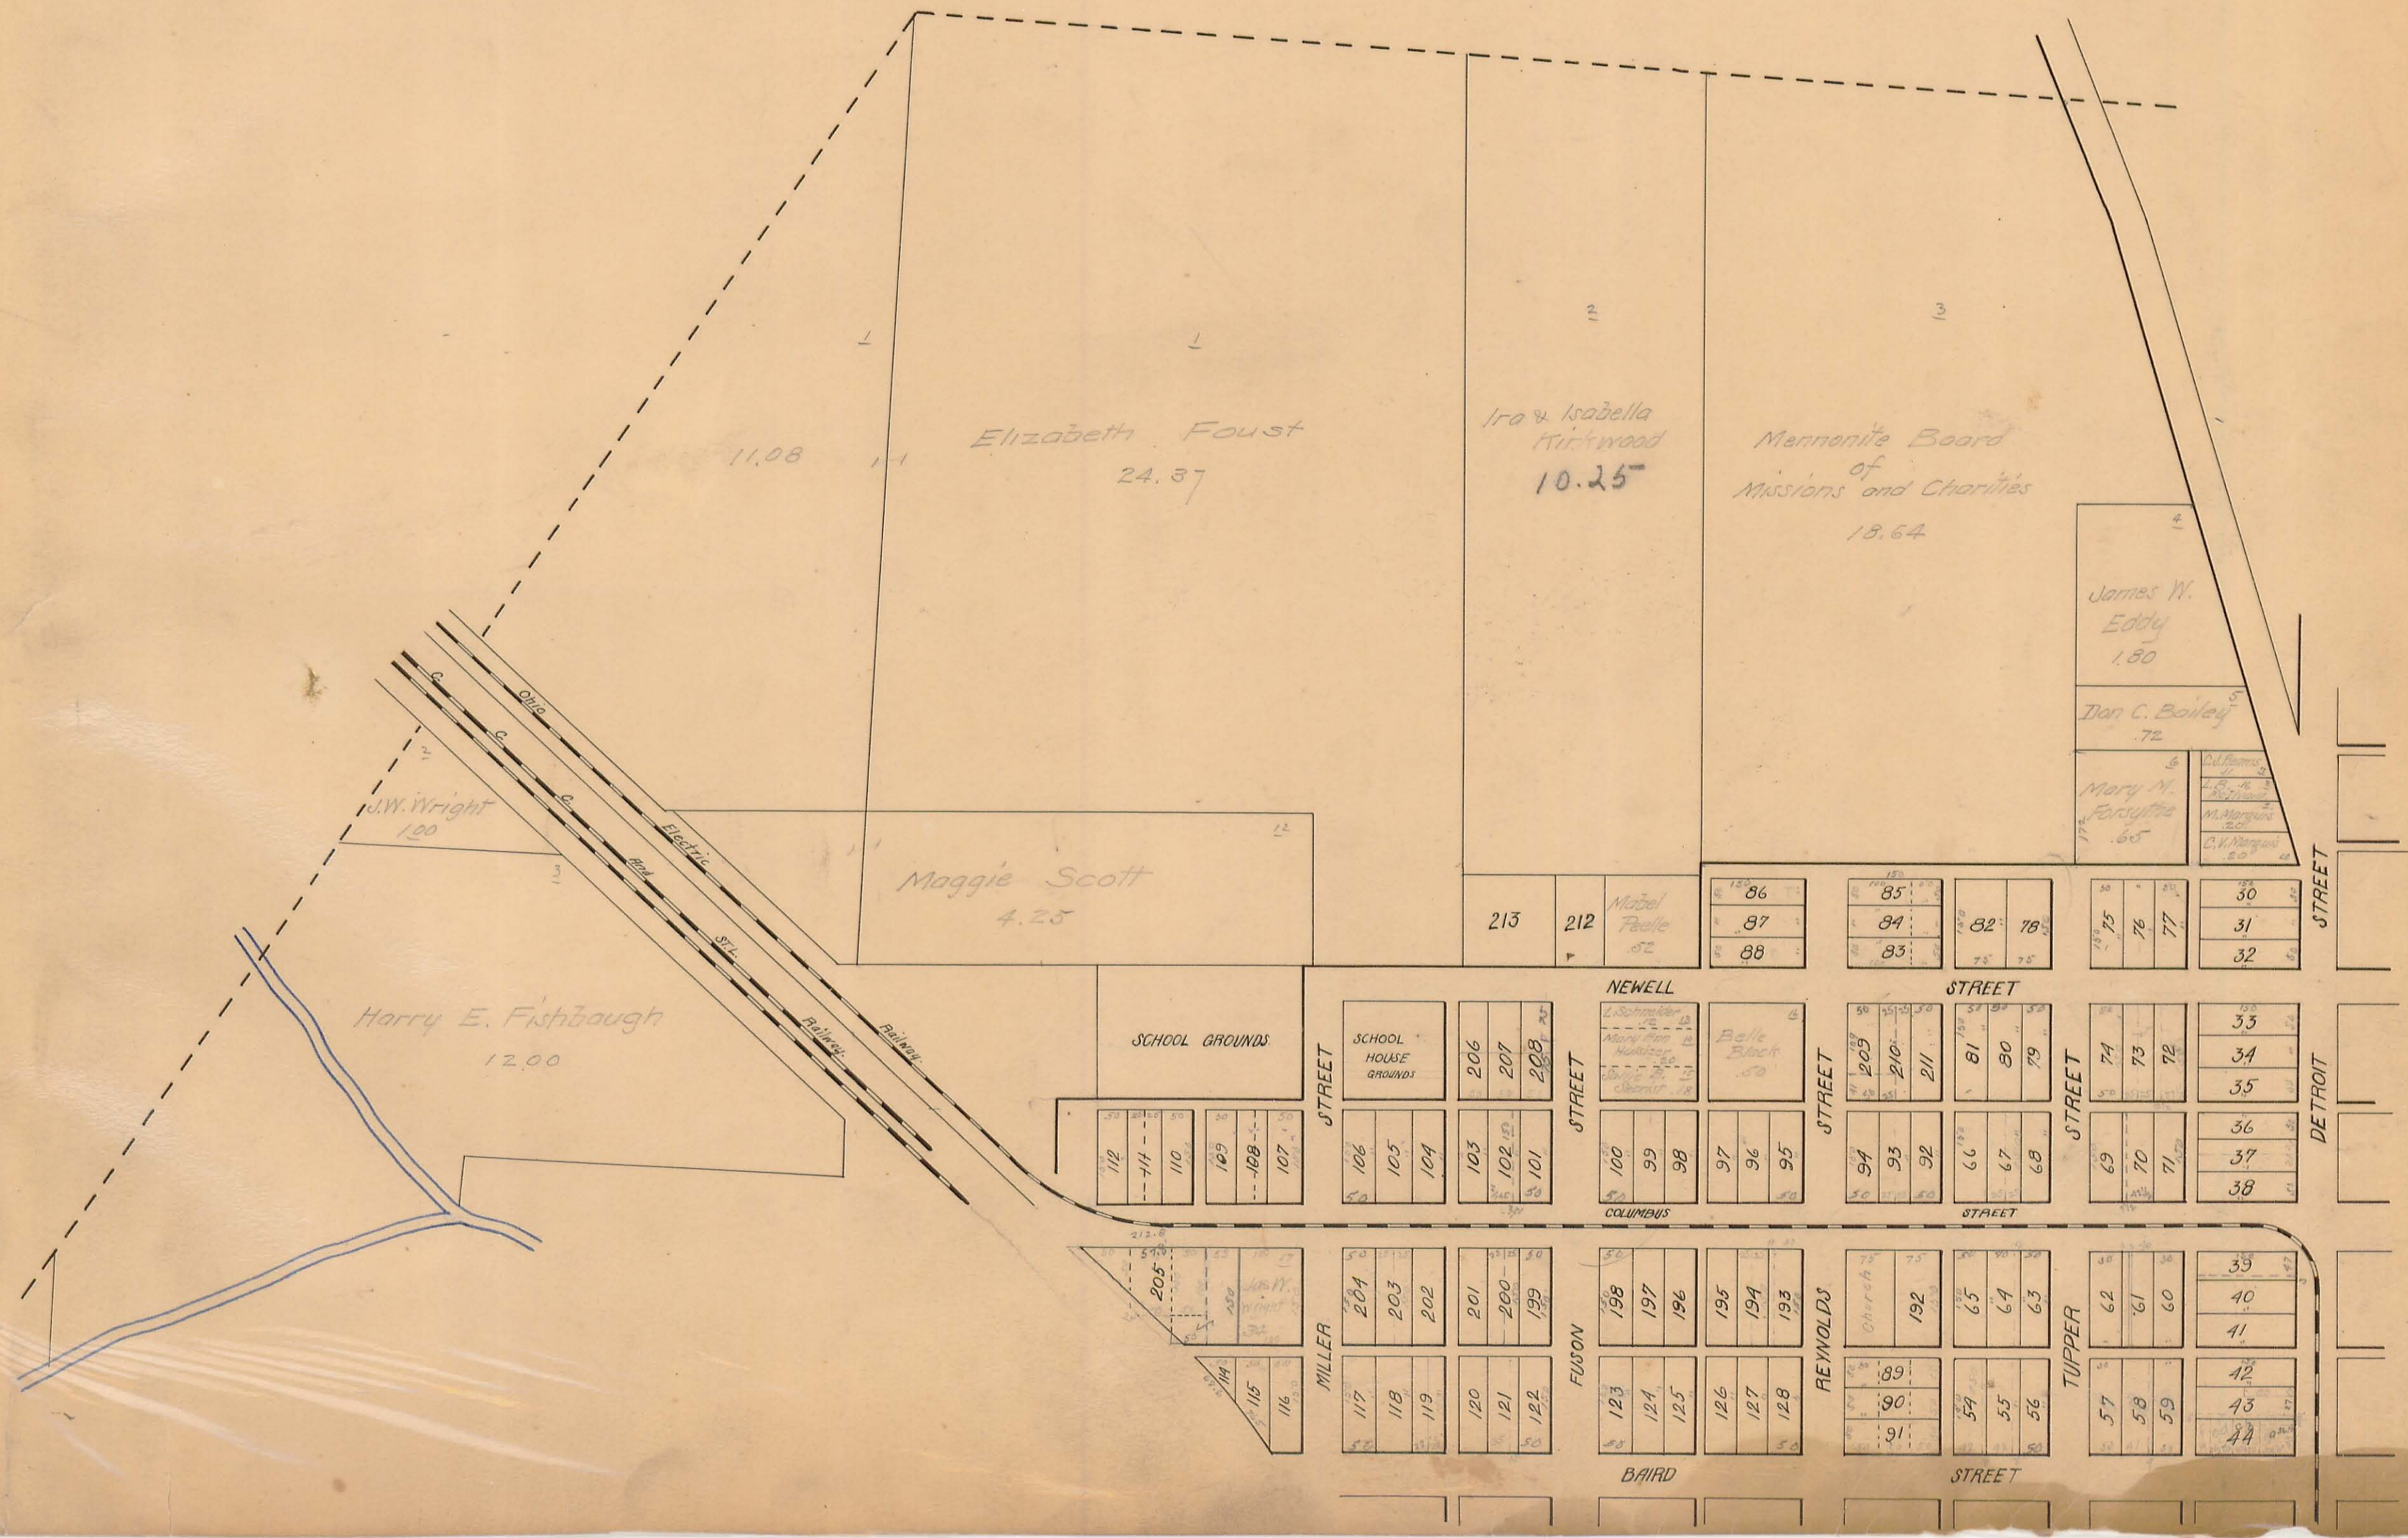

# WEST LIBERTY

N.E. PART


Scale: 1 inch = 200 feet

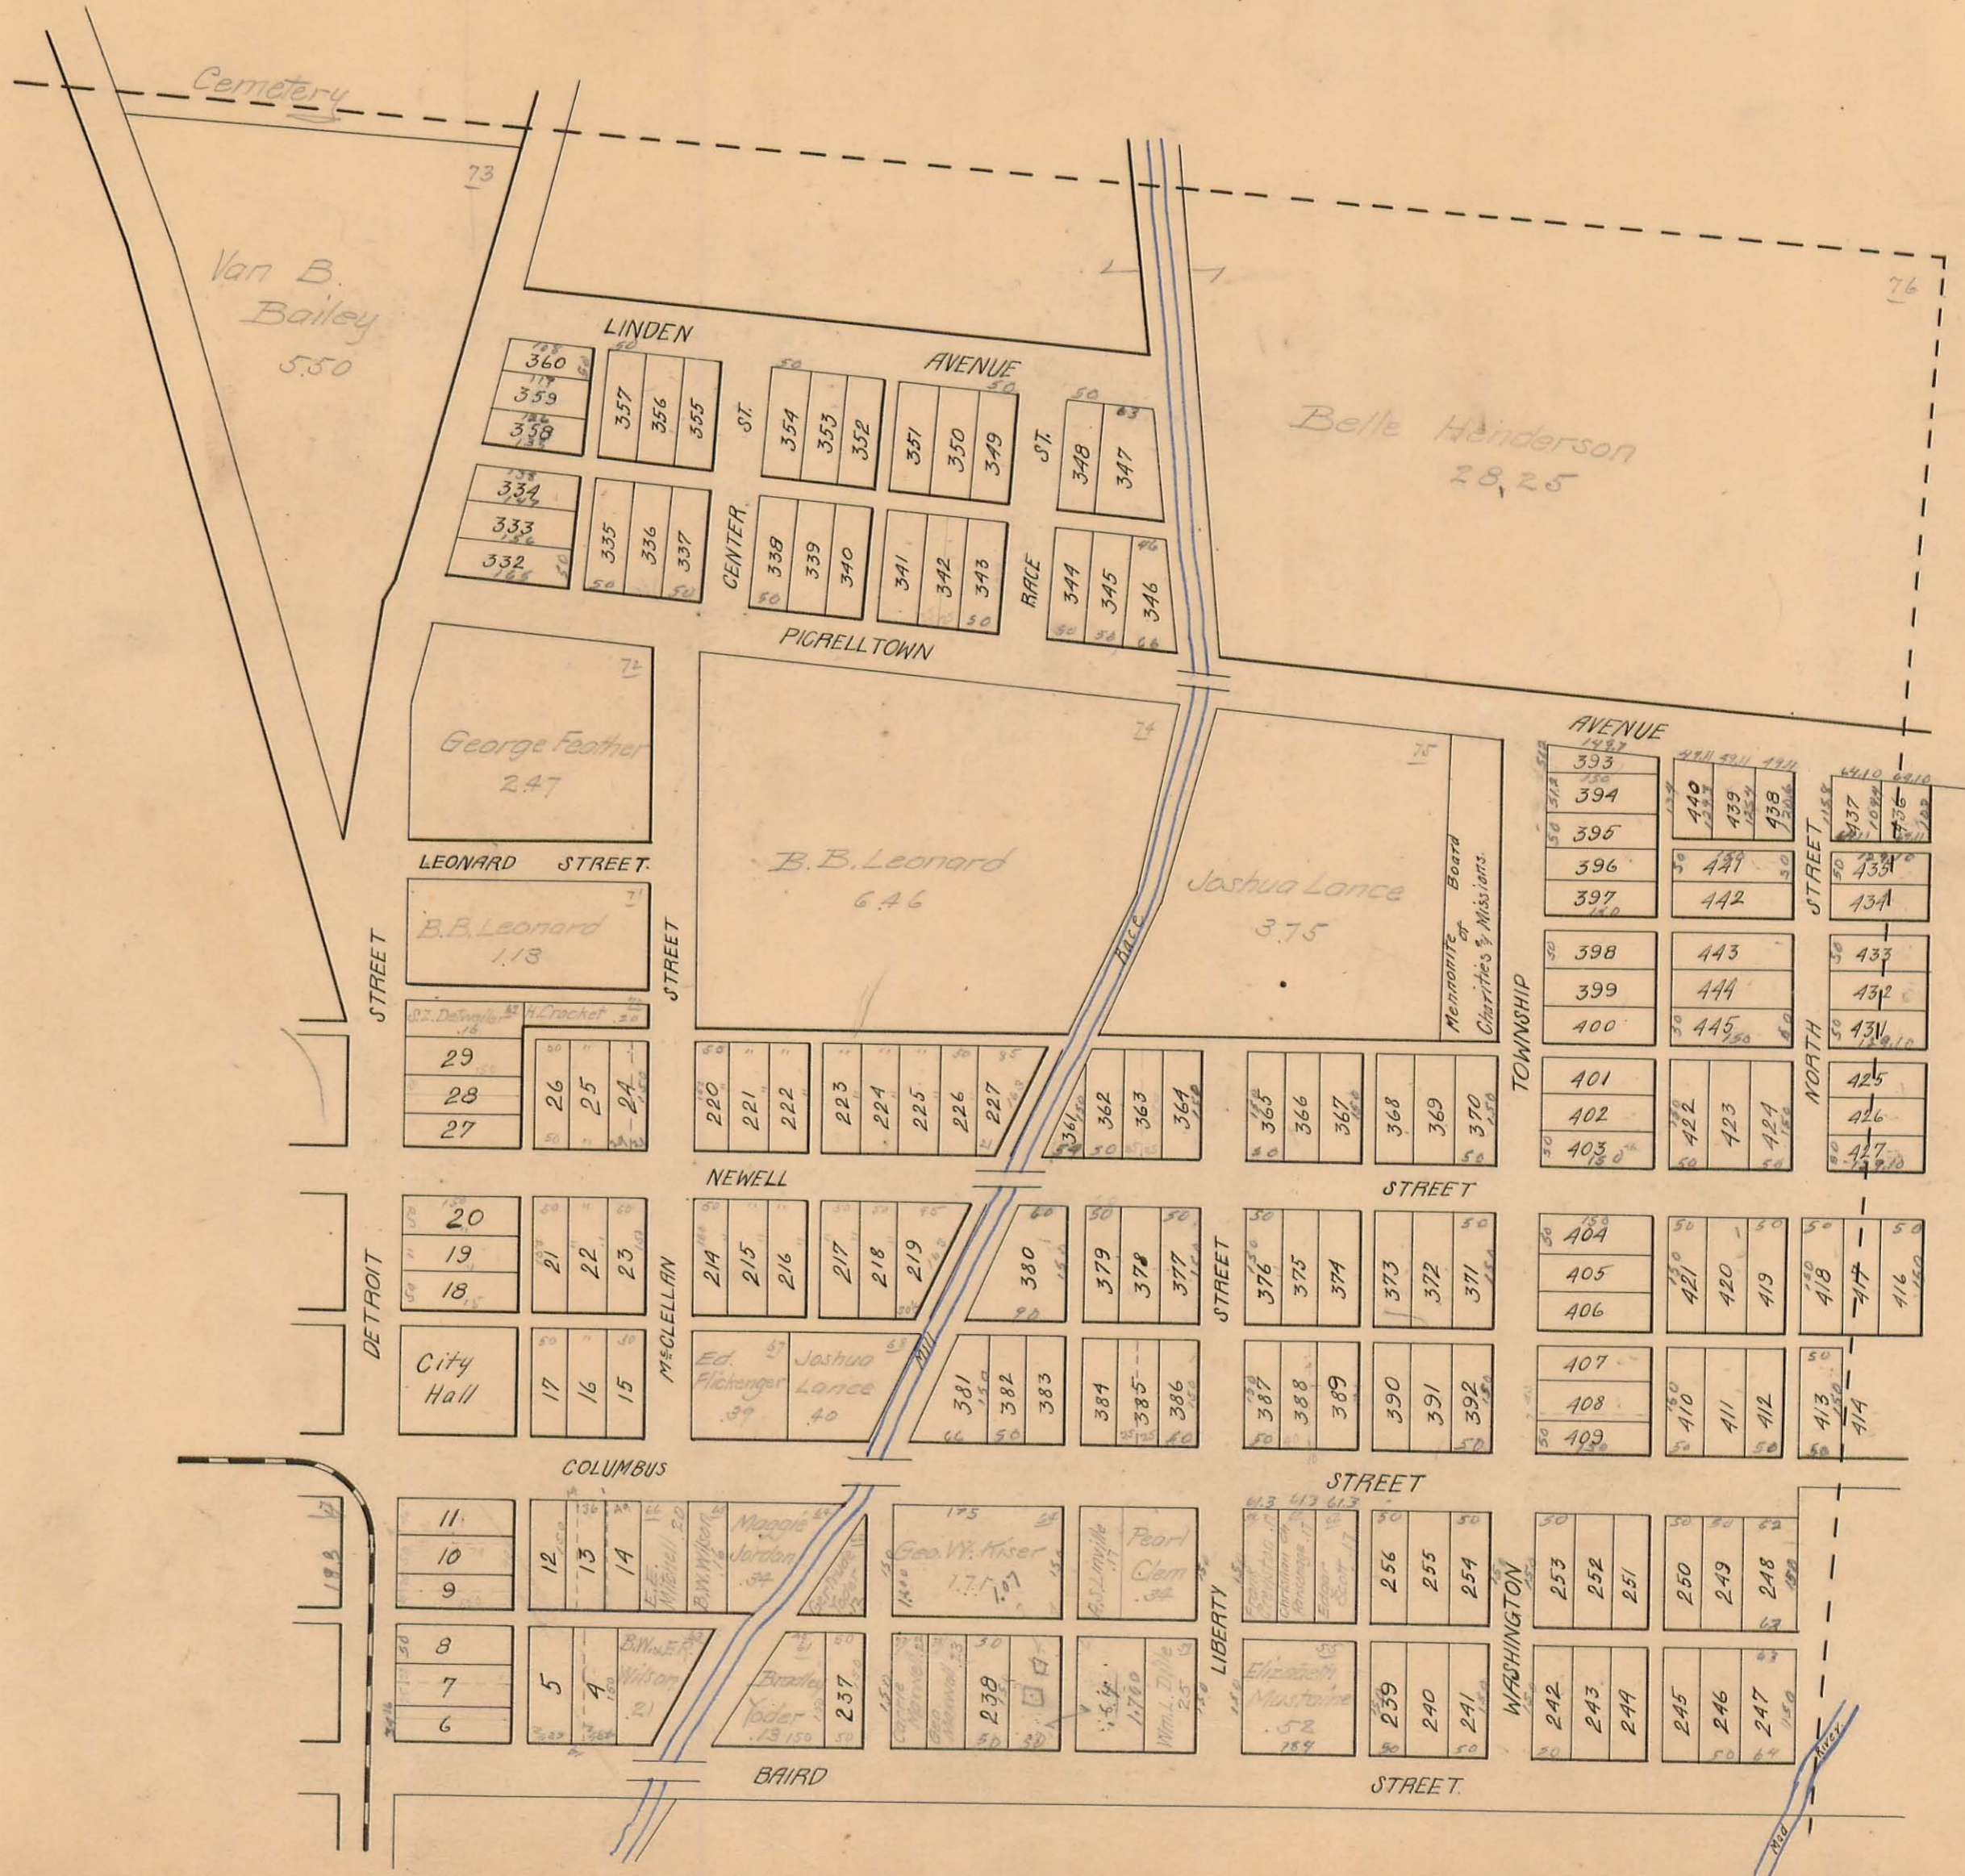

# WEST LIBERTY

S. E. PART

Scale: 1-inch=200 feet

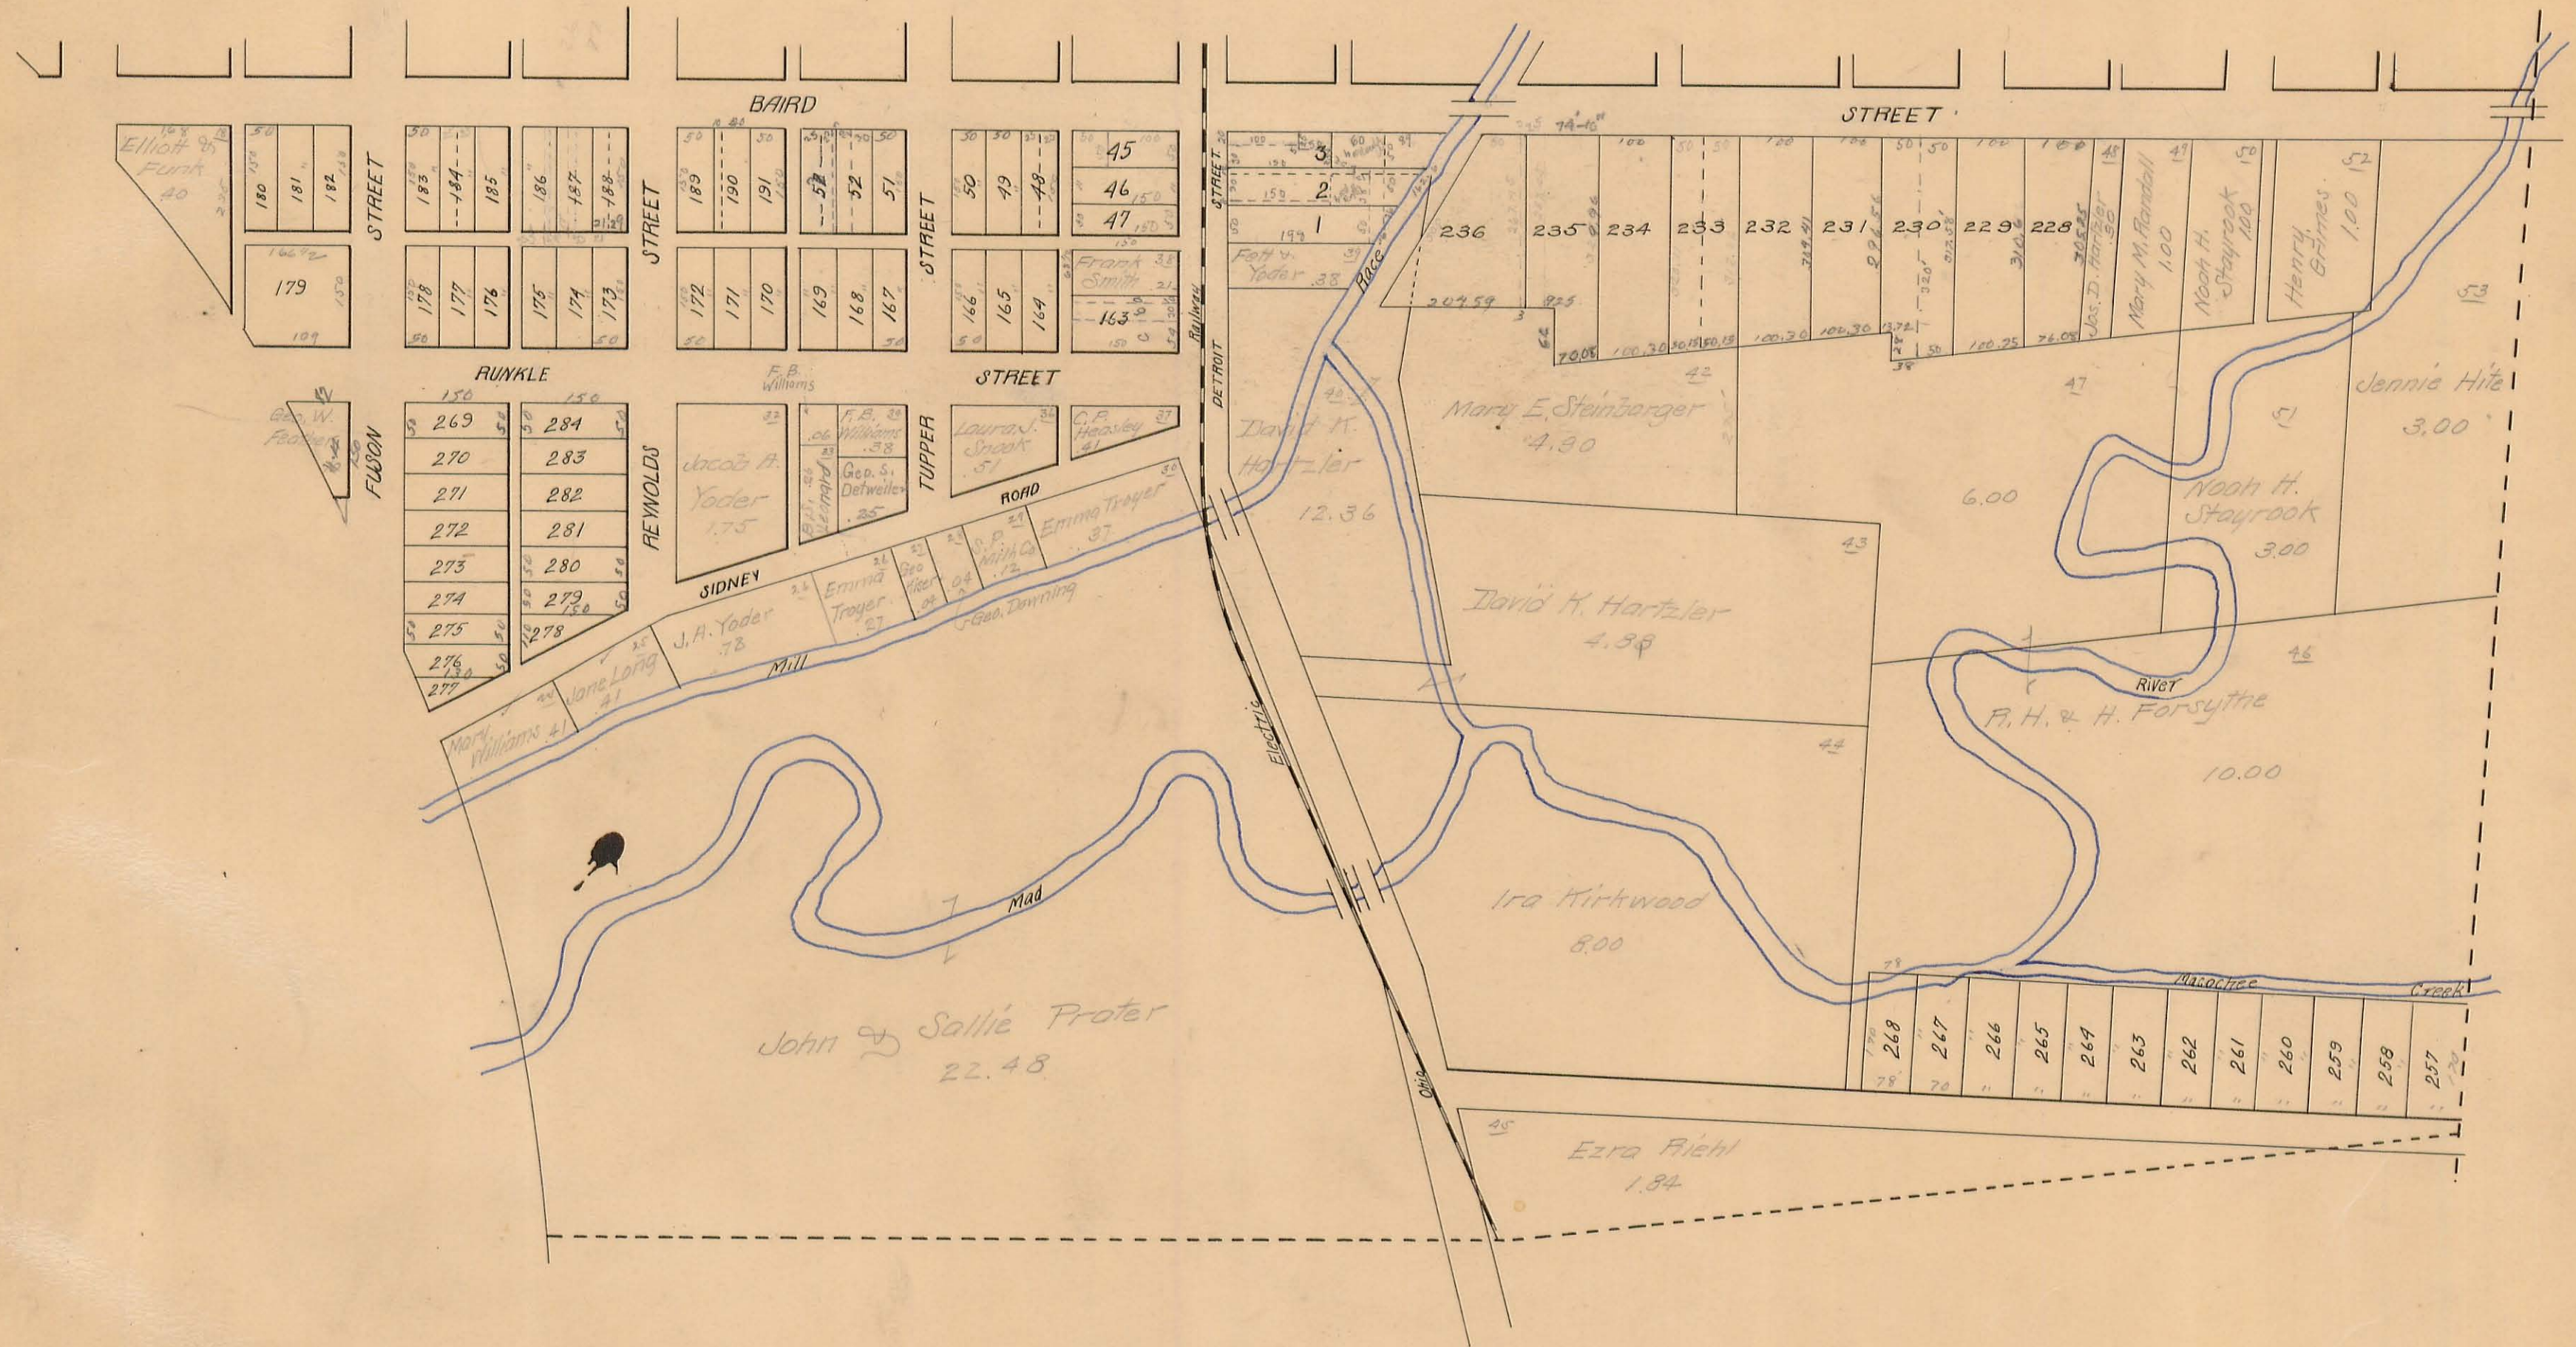

# WEST LIBERTY

S. W. PART

Scale: 1-inch=200-feet

