

HARRISON

TOWNSHIP

1942


HARRISON TOWNSHIP INDEX

	SECTION	TOWN	RANGE	PAGE	
BETWEEN MIAMI RIVERS SURVEY	3	3	14	1	
	4	3	14	2	
	5	3	14	3	
	6	3	14	4	
	9	3	14	5	
	10	3	14	6	
	11	3	14	7	
	12	3	14	8	
	15	3	14	9	
	16	3	14	10	
	17	3	14	11	
	18	3	14	12	
	21	3	14	13	
	22	3	14	14	
	23	3	14	15	
	24	3	14	16	
	27	3	14	17	
	28	3	14	18	
	29	3	14	19	
	30	3	14	20	
	1	2	15	21	
	2	2	15	22	
	7	2	15	23	
	8	2	15	23	
	13	2	15	24	
	14	2	15	24	
	19	2	15	25	
	25	2	15	26	
		VMS 3324			22
		VMS 12485			22

HARRISON TOWNSHIP
SECTION 3 TOWN 3 RANGE 14

SCALE 10 CHAINS TO THE INCH

See Page 2

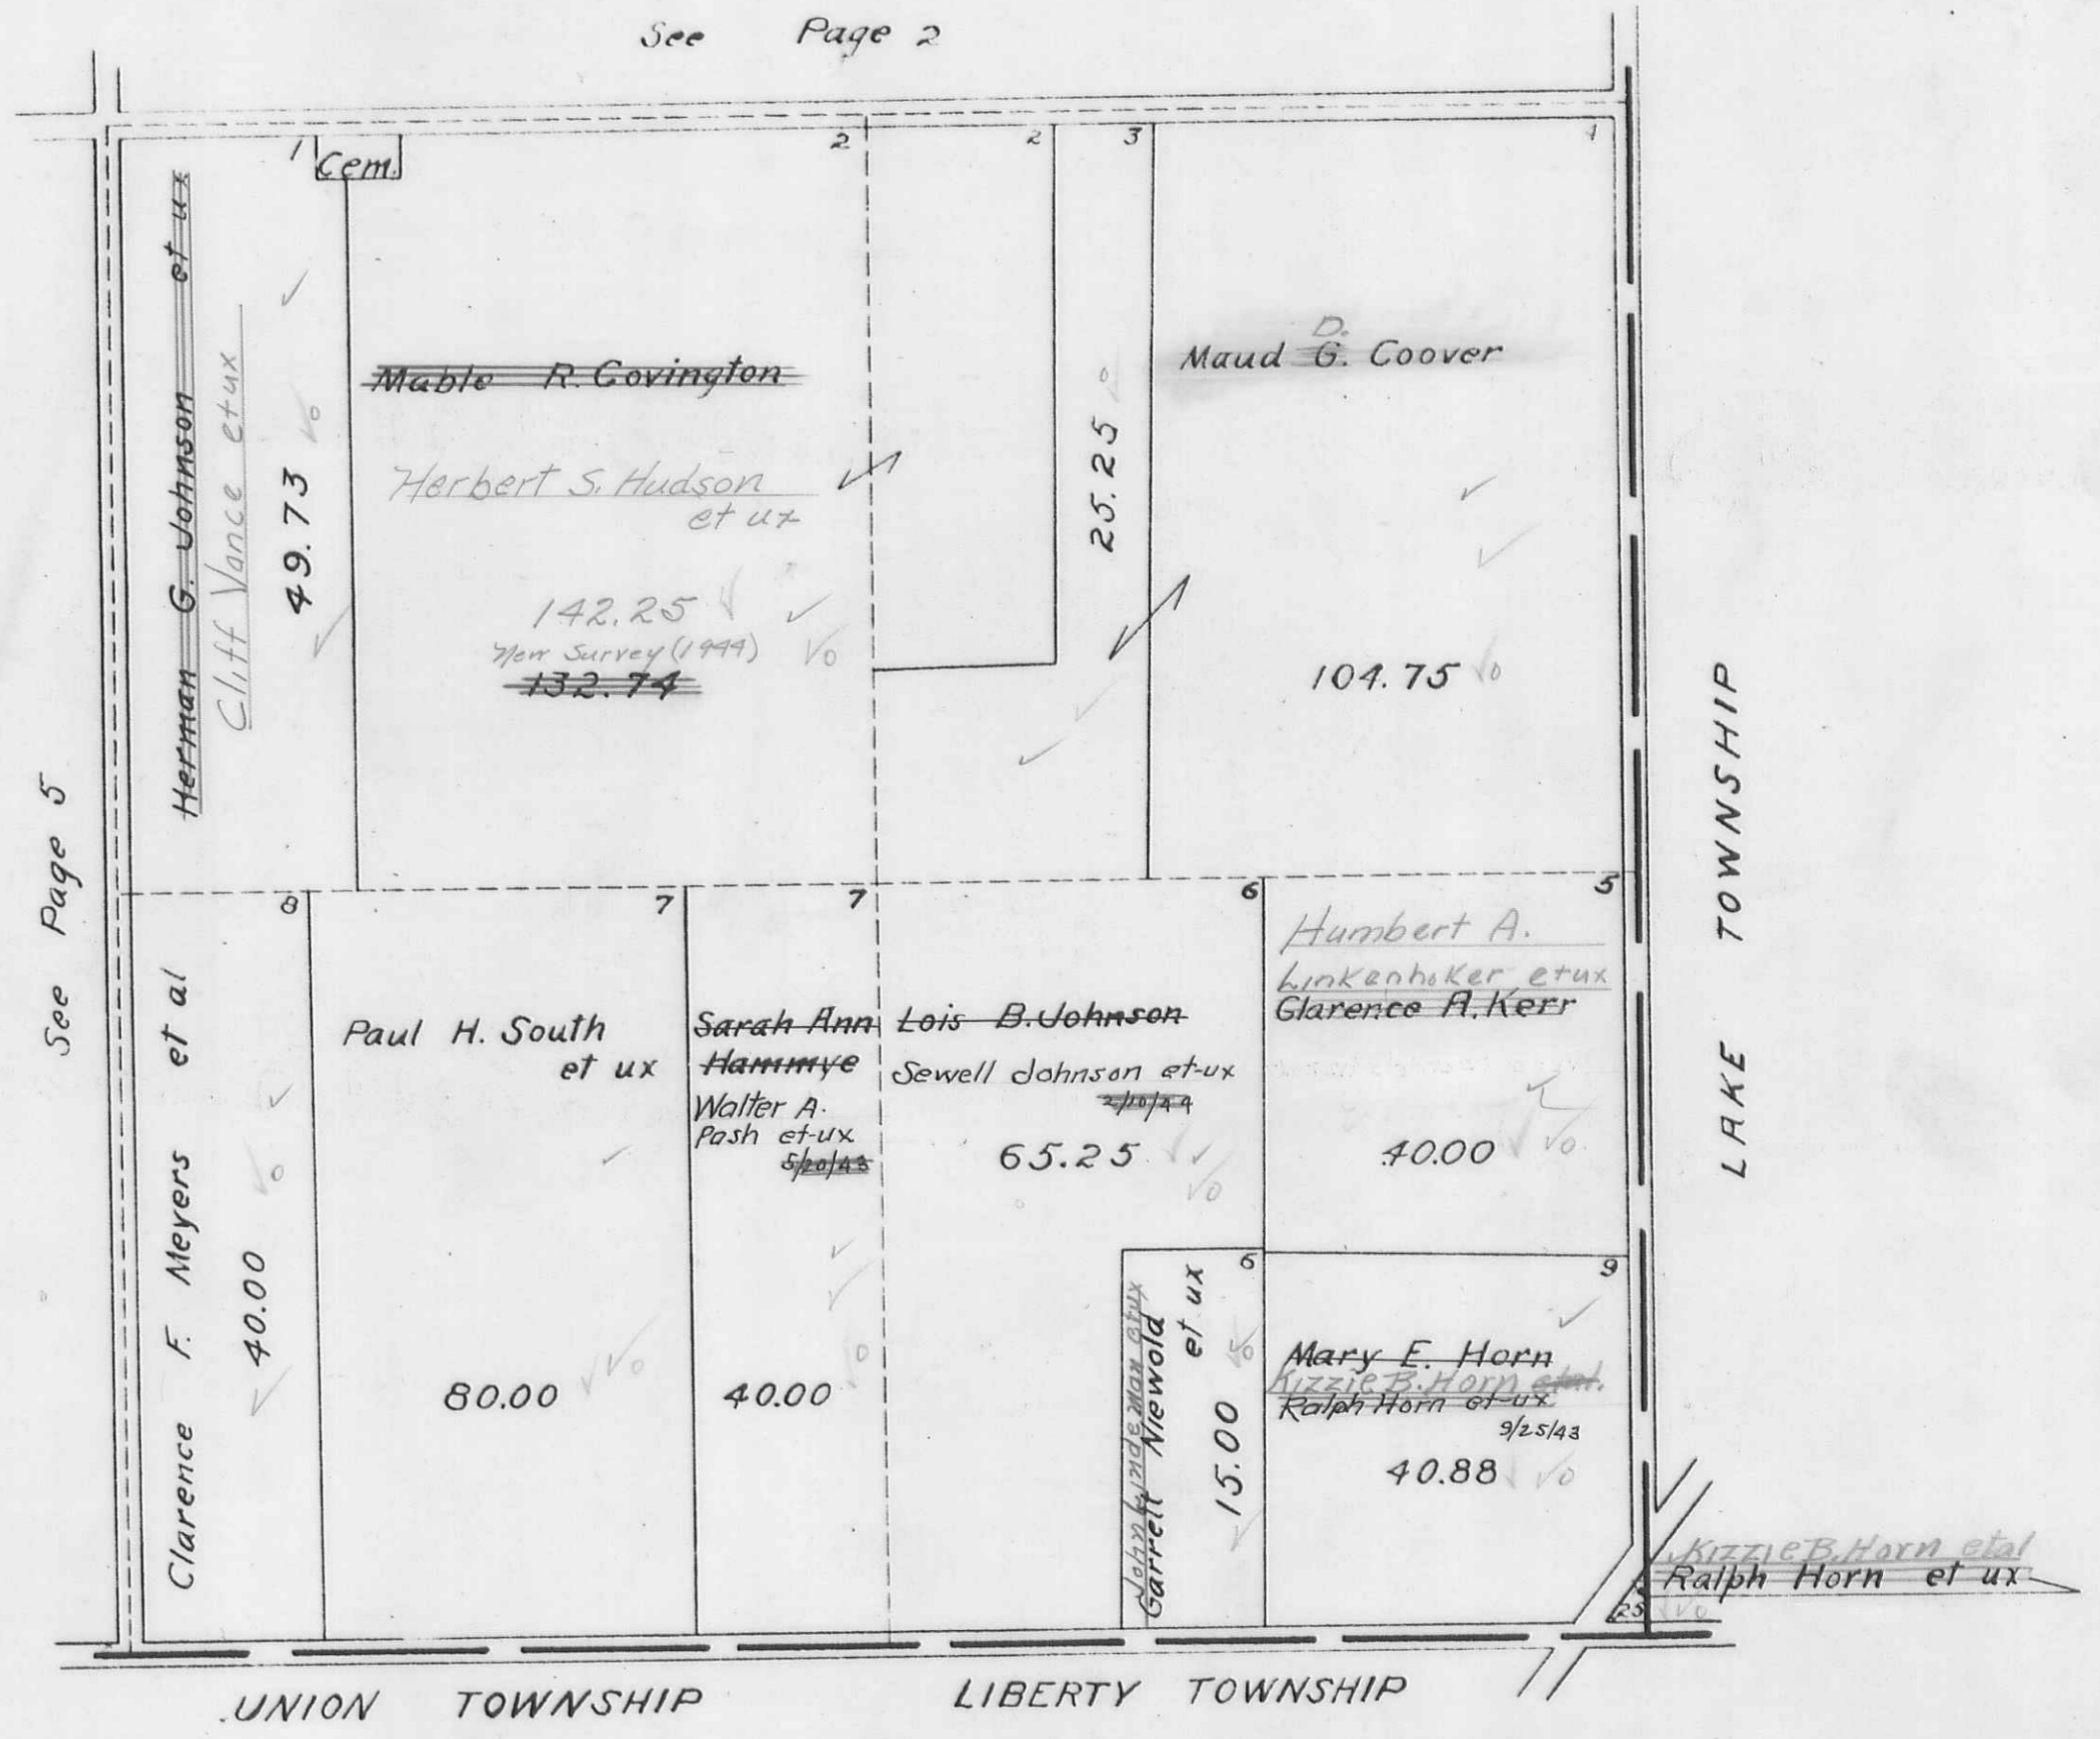


See Page 5

HARRISON TOWNSHIP
SECTION 4 TOWN 3 RANGE 14


SCALE 10 CHAINS TO THE INCH

See Page 3

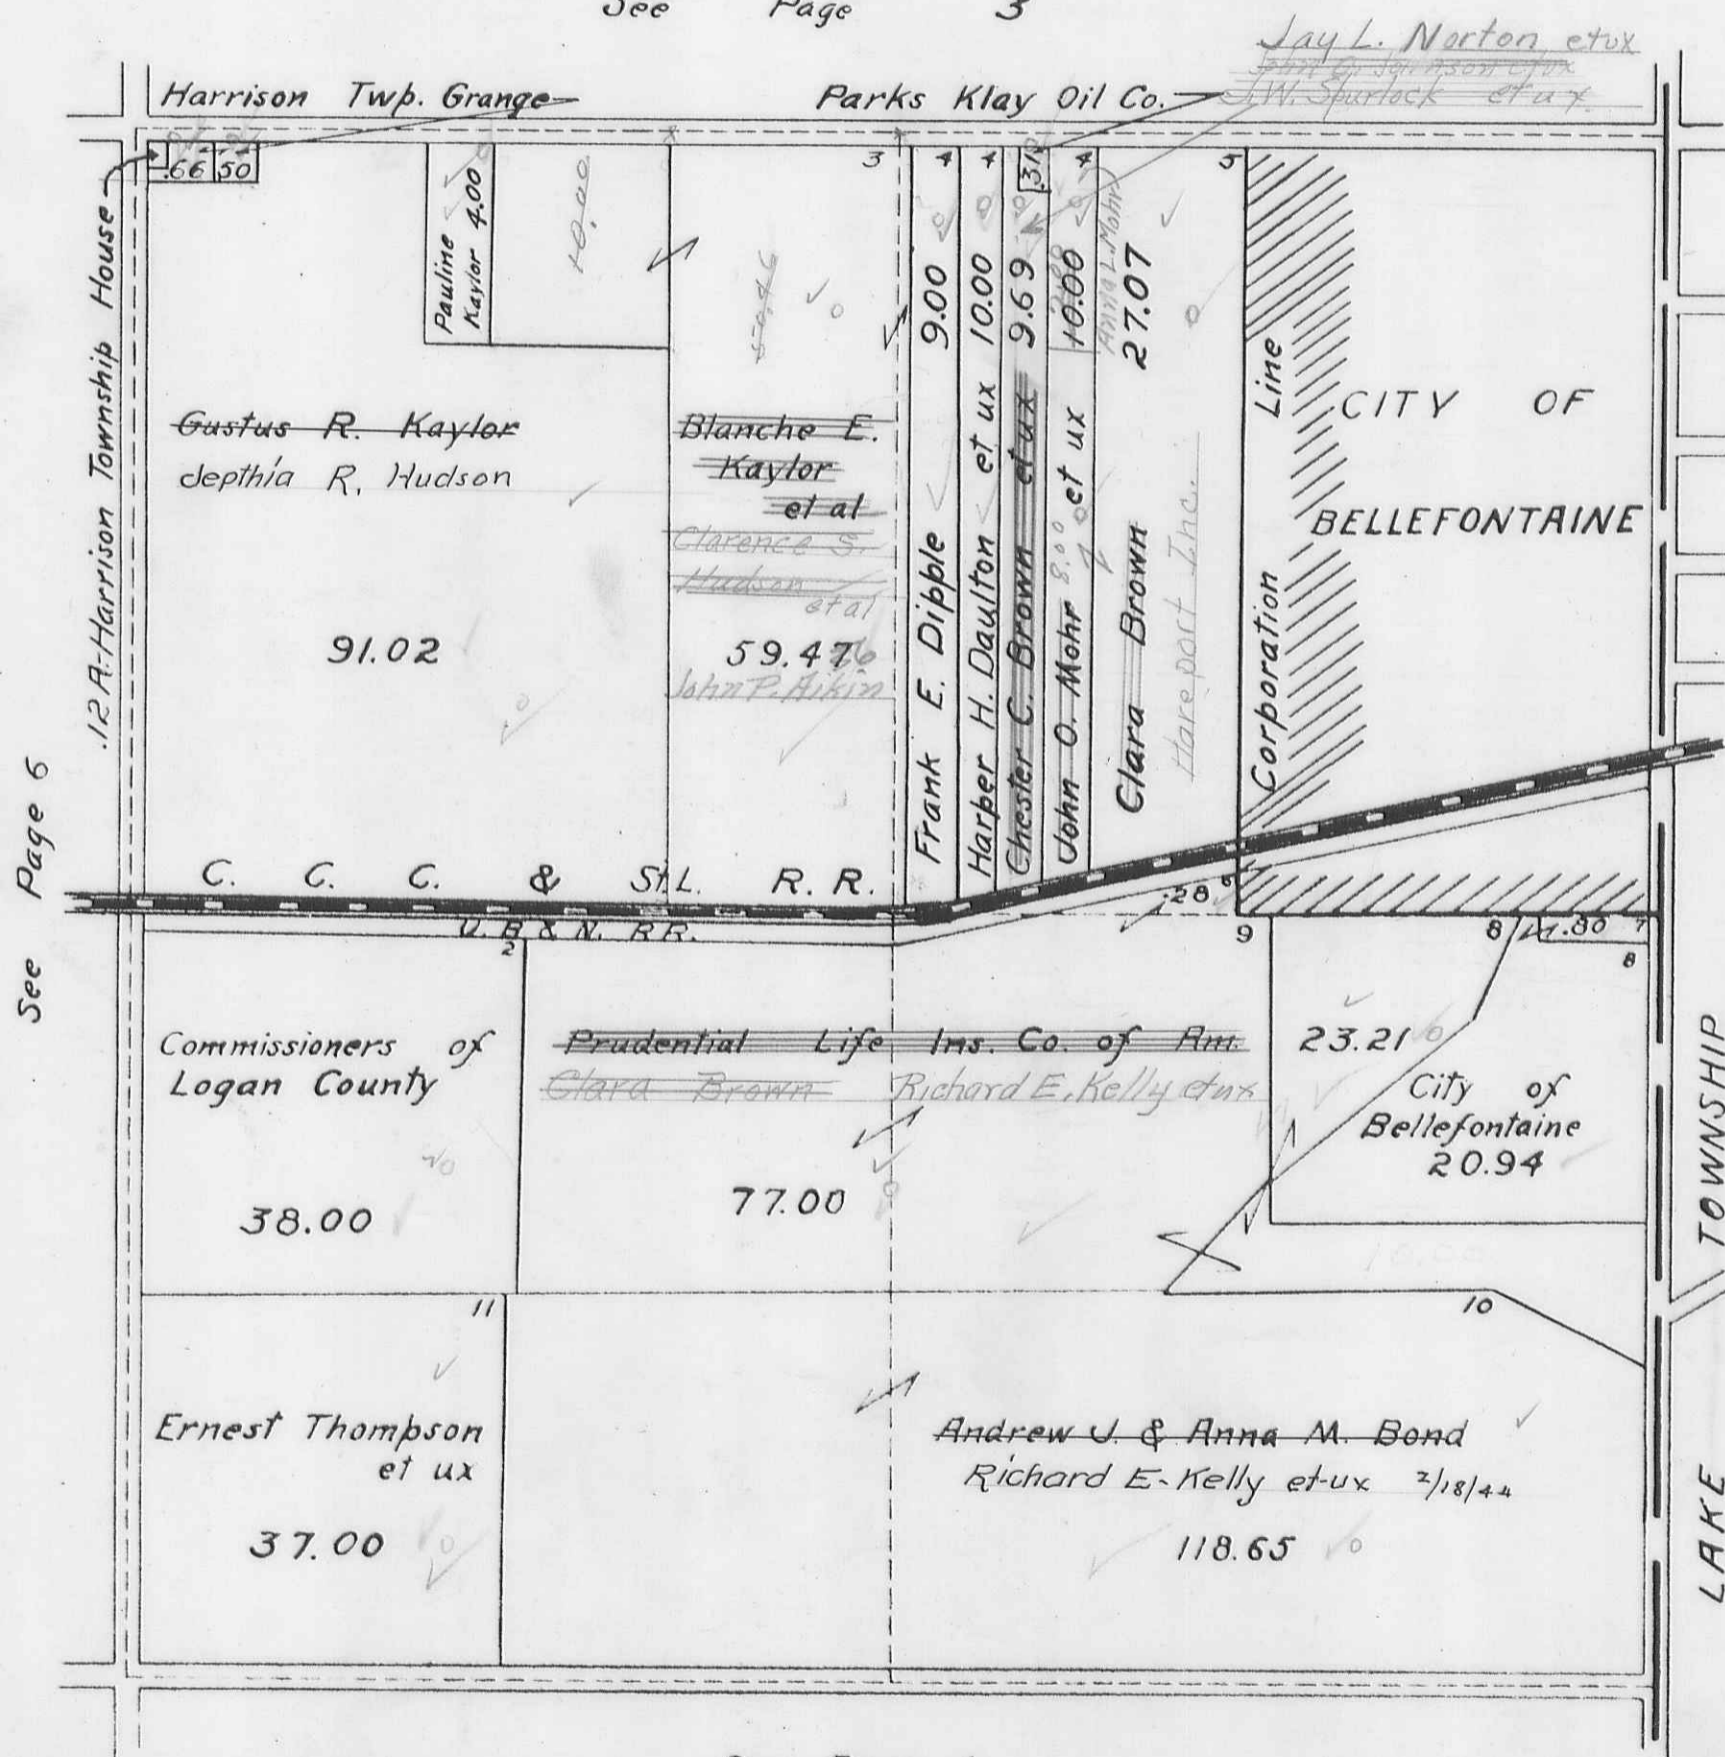


HARRISON TOWNSHIP
SECTION 5 TOWN 3 RANGE 14

SCALE 10 CHAINS TO THE INCH

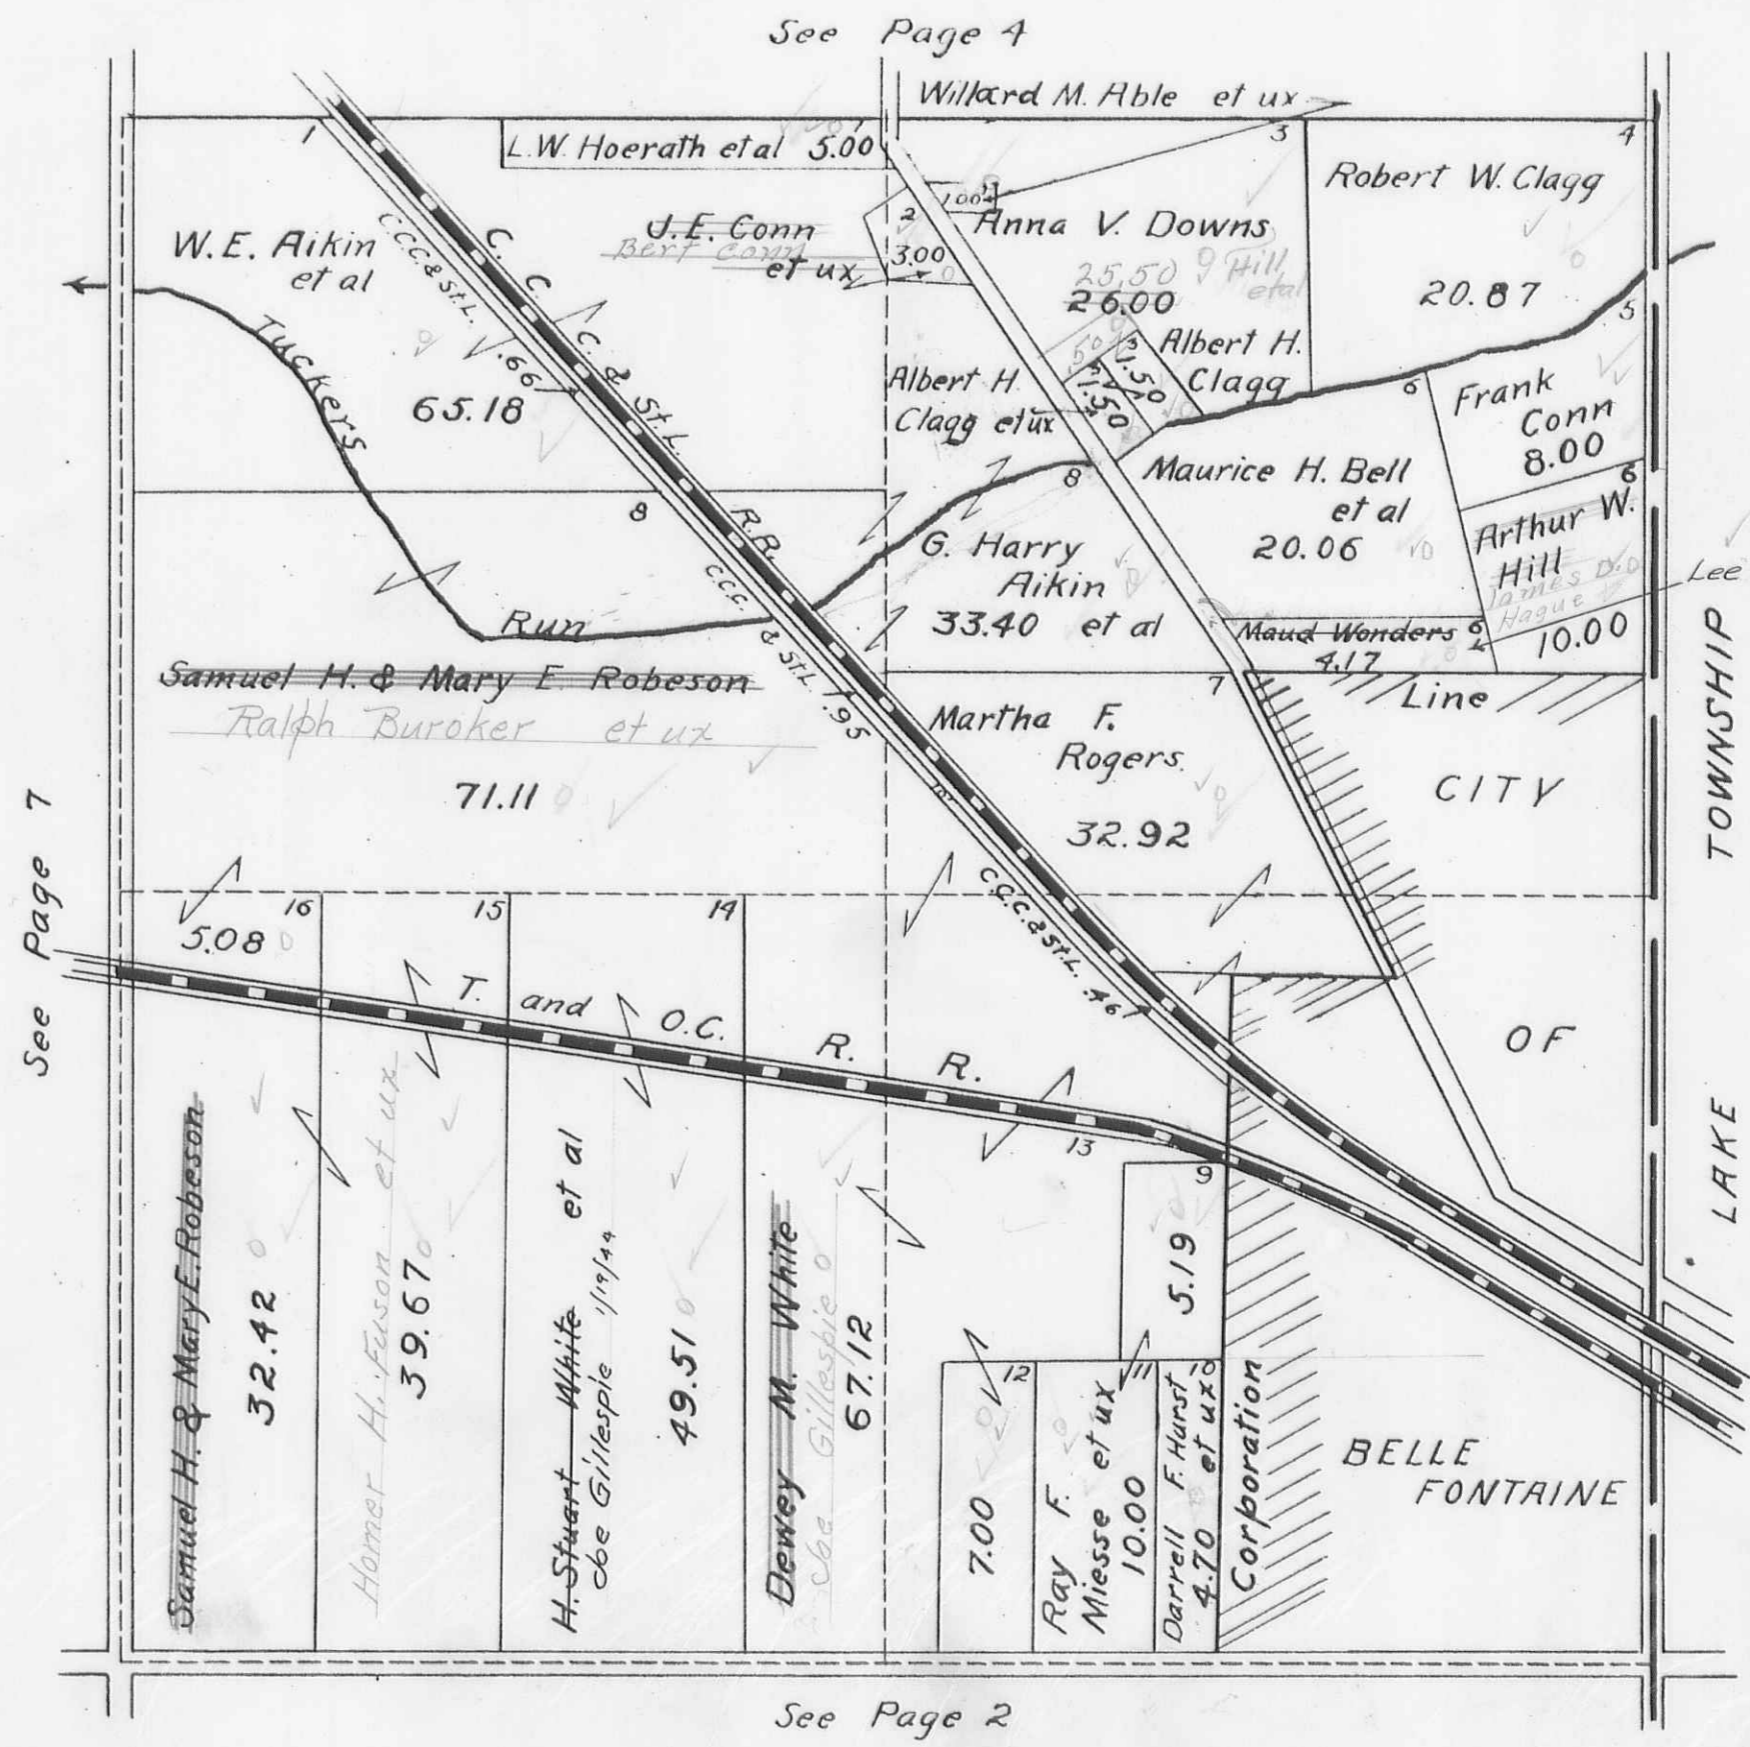


HARRISON TOWNSHIP
SECTION 9 TOWN 3 RANGE 14

SCALE 10 CHAINS TO THE INCH

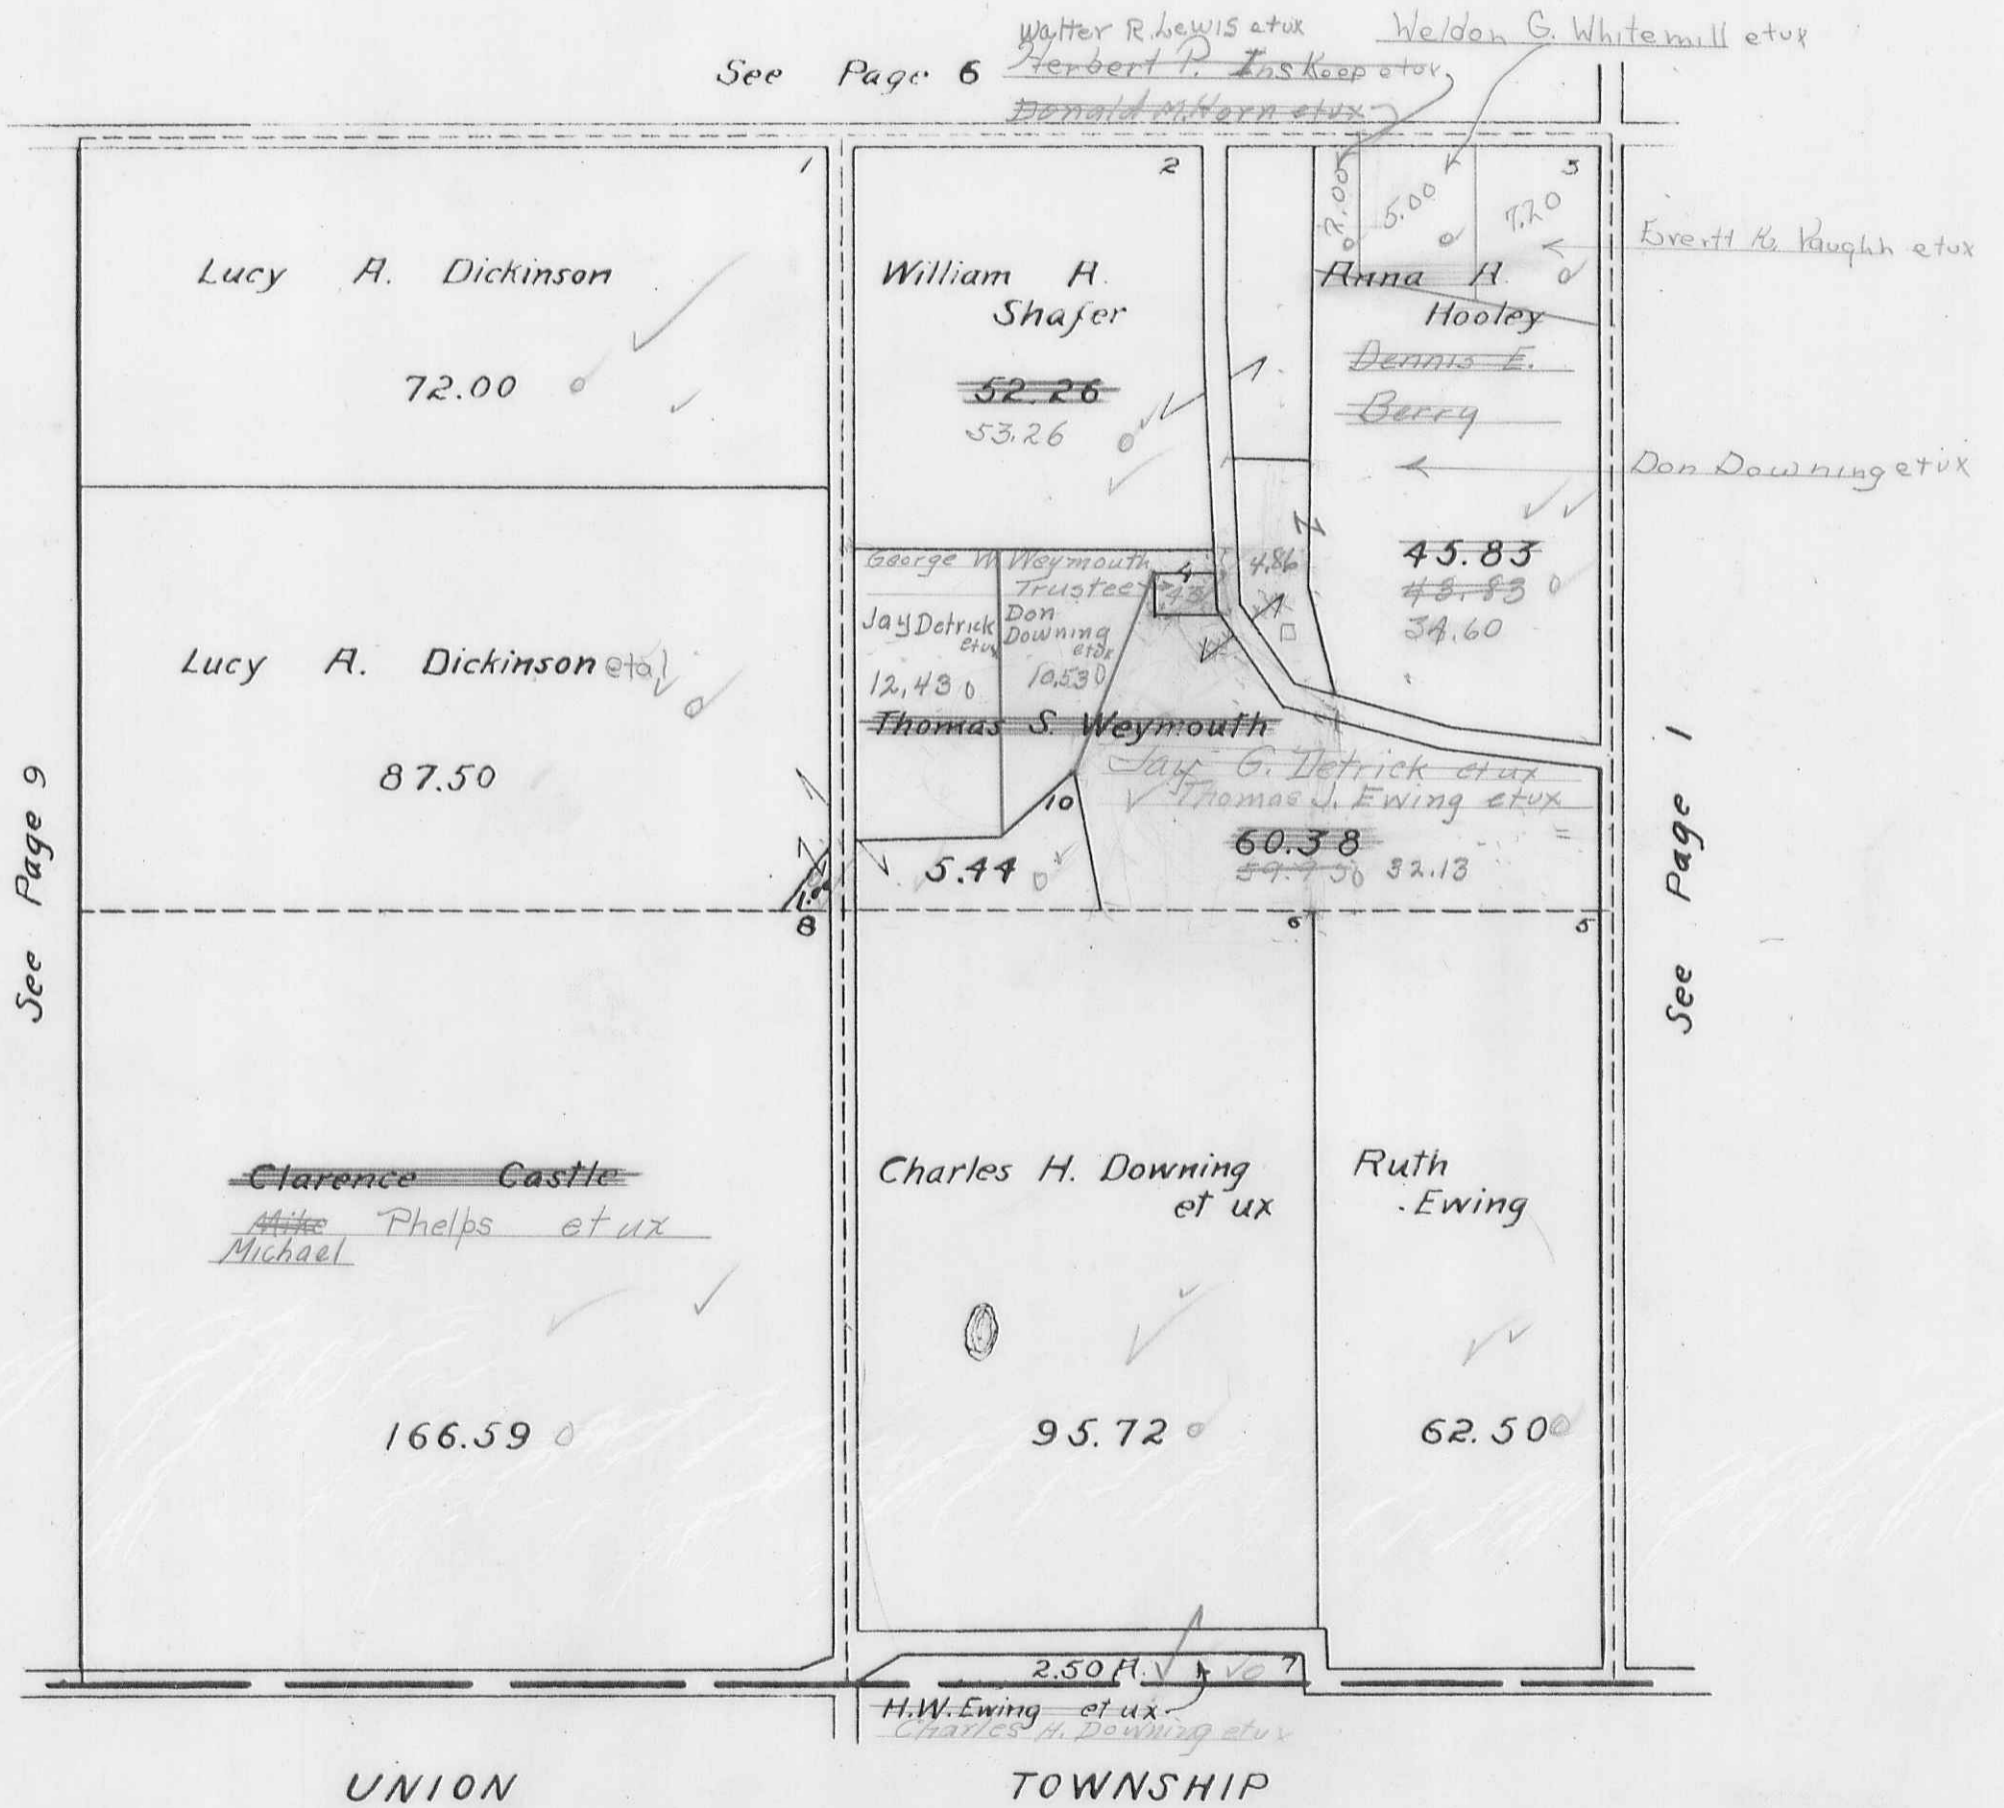


HARRISON TOWNSHIP
SECTION 10 TOWN 3 RANGE 14

SCALE 10 CHAINS TO THE INCH

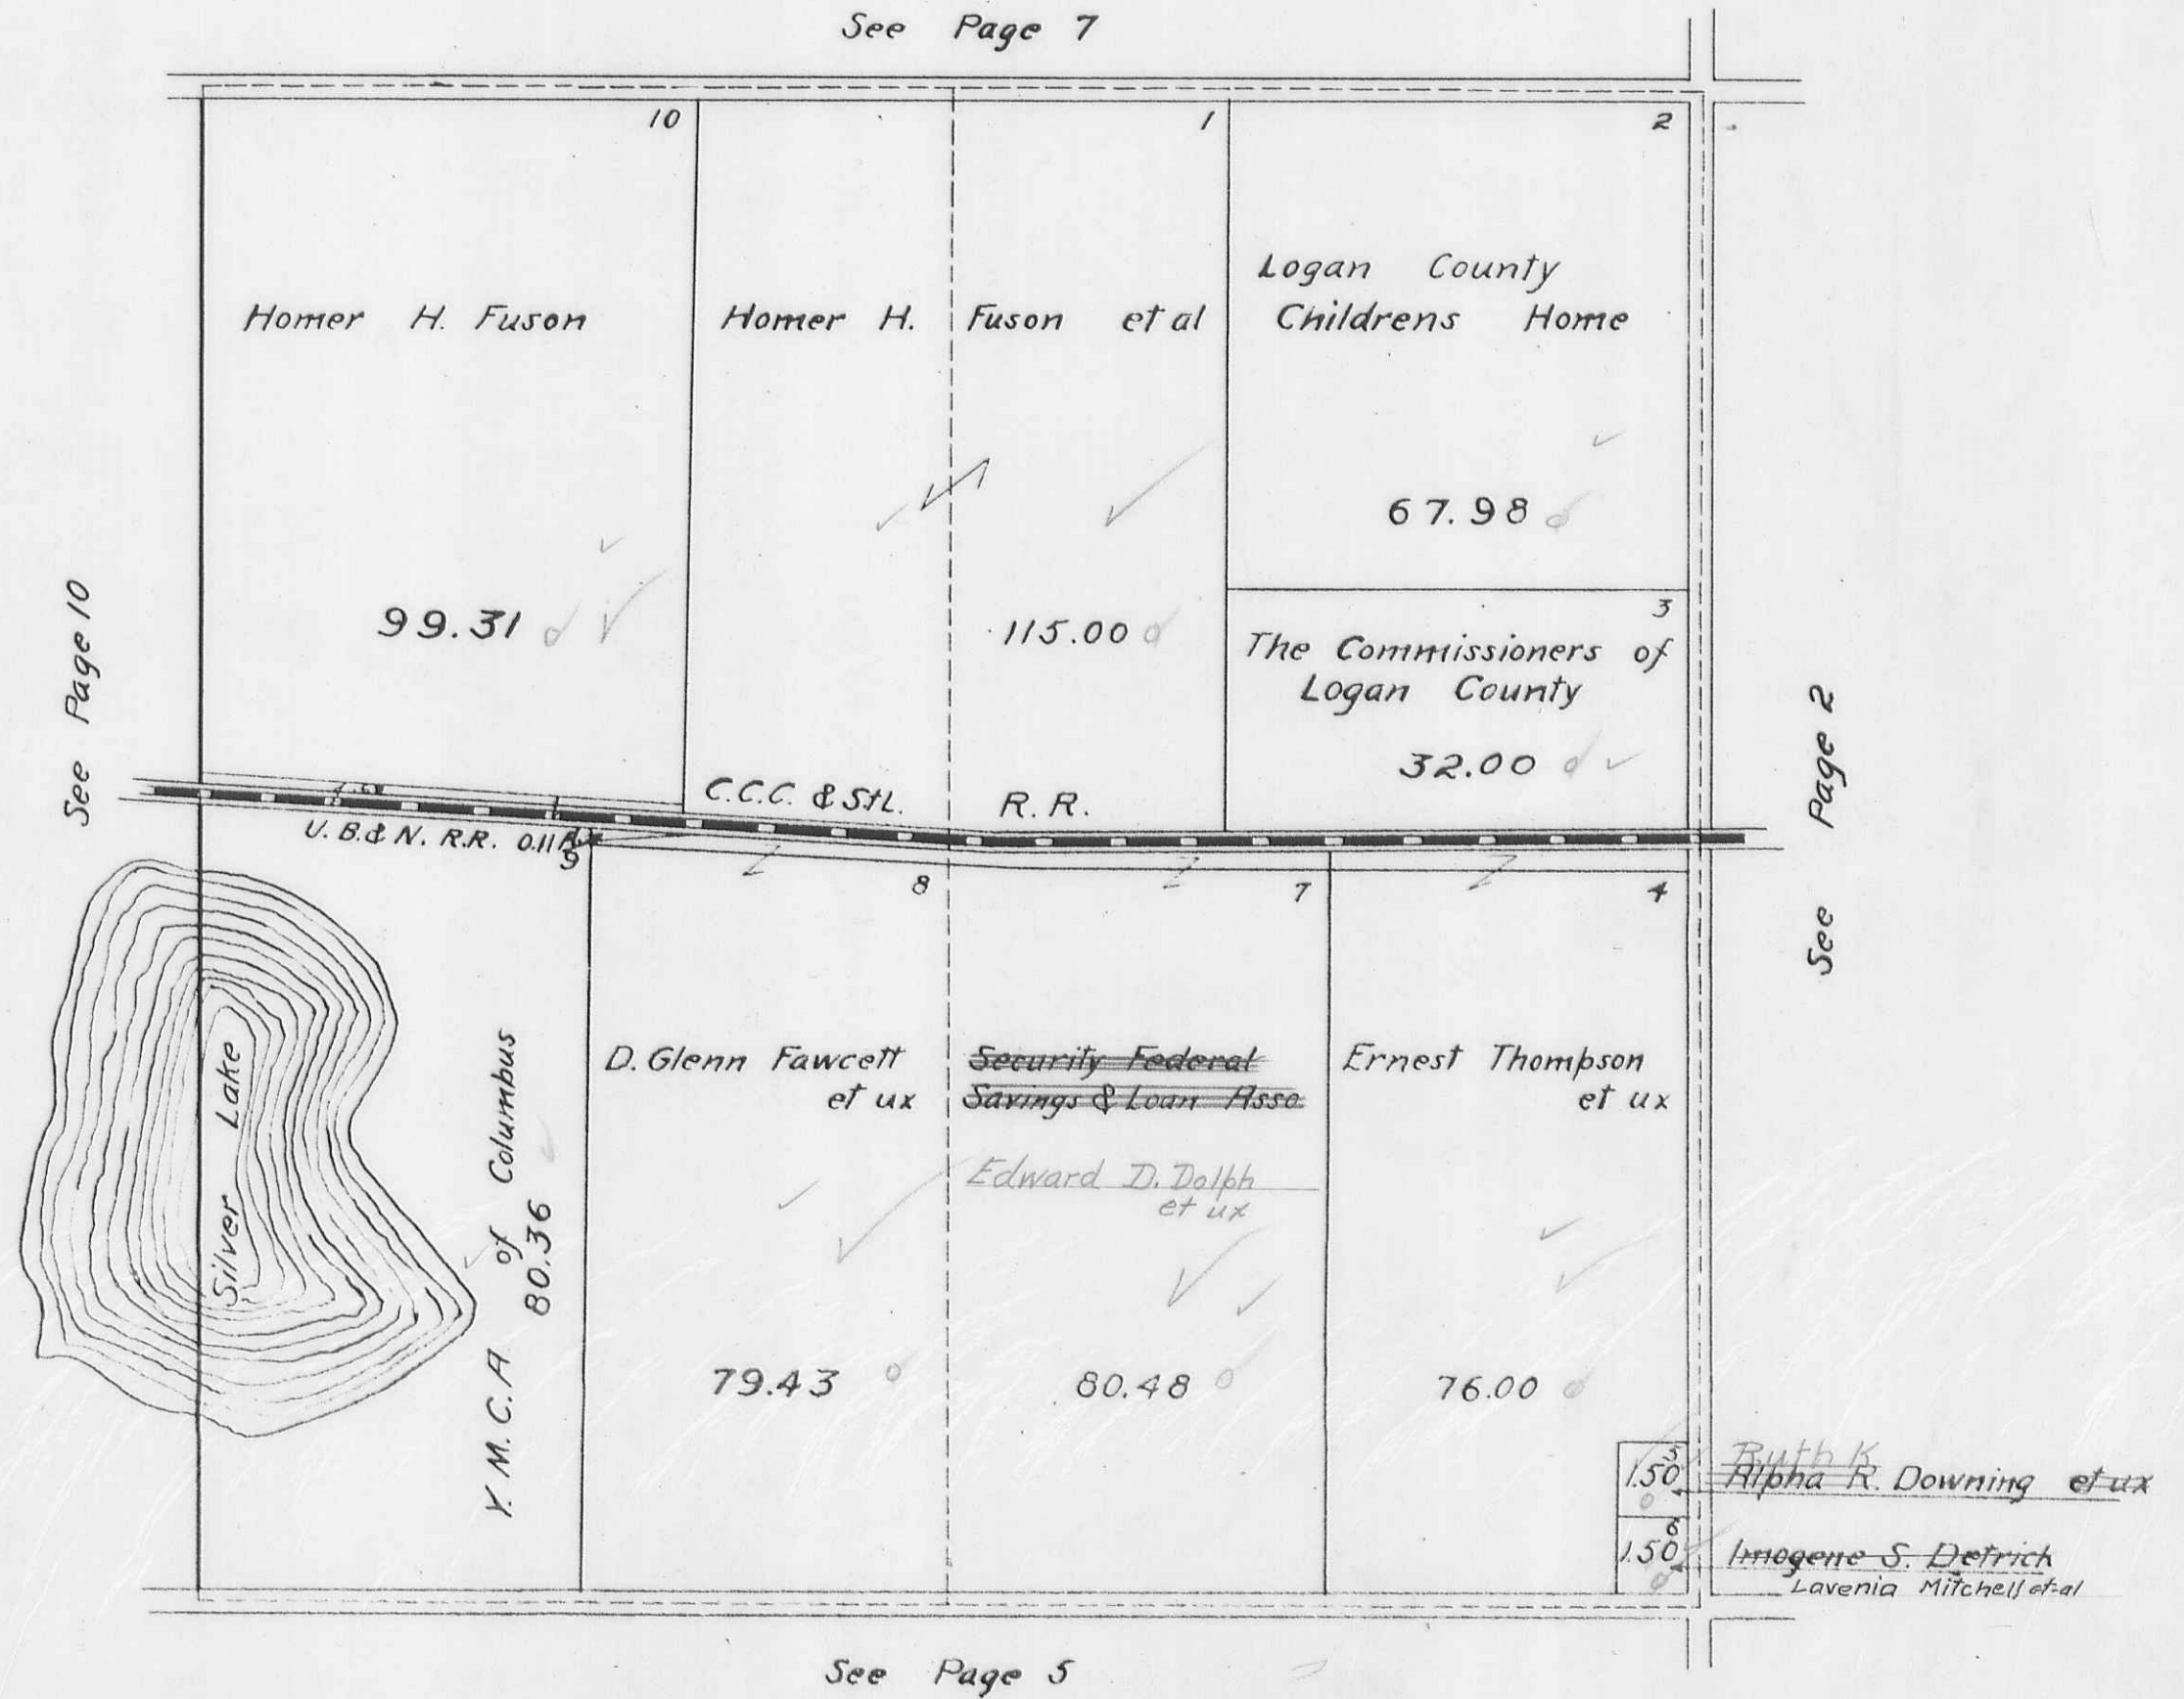


HARRISON TOWNSHIP
SECTION II TOWN 3 RANGE 14

SCALE 10 CHAINS TO THE INCH

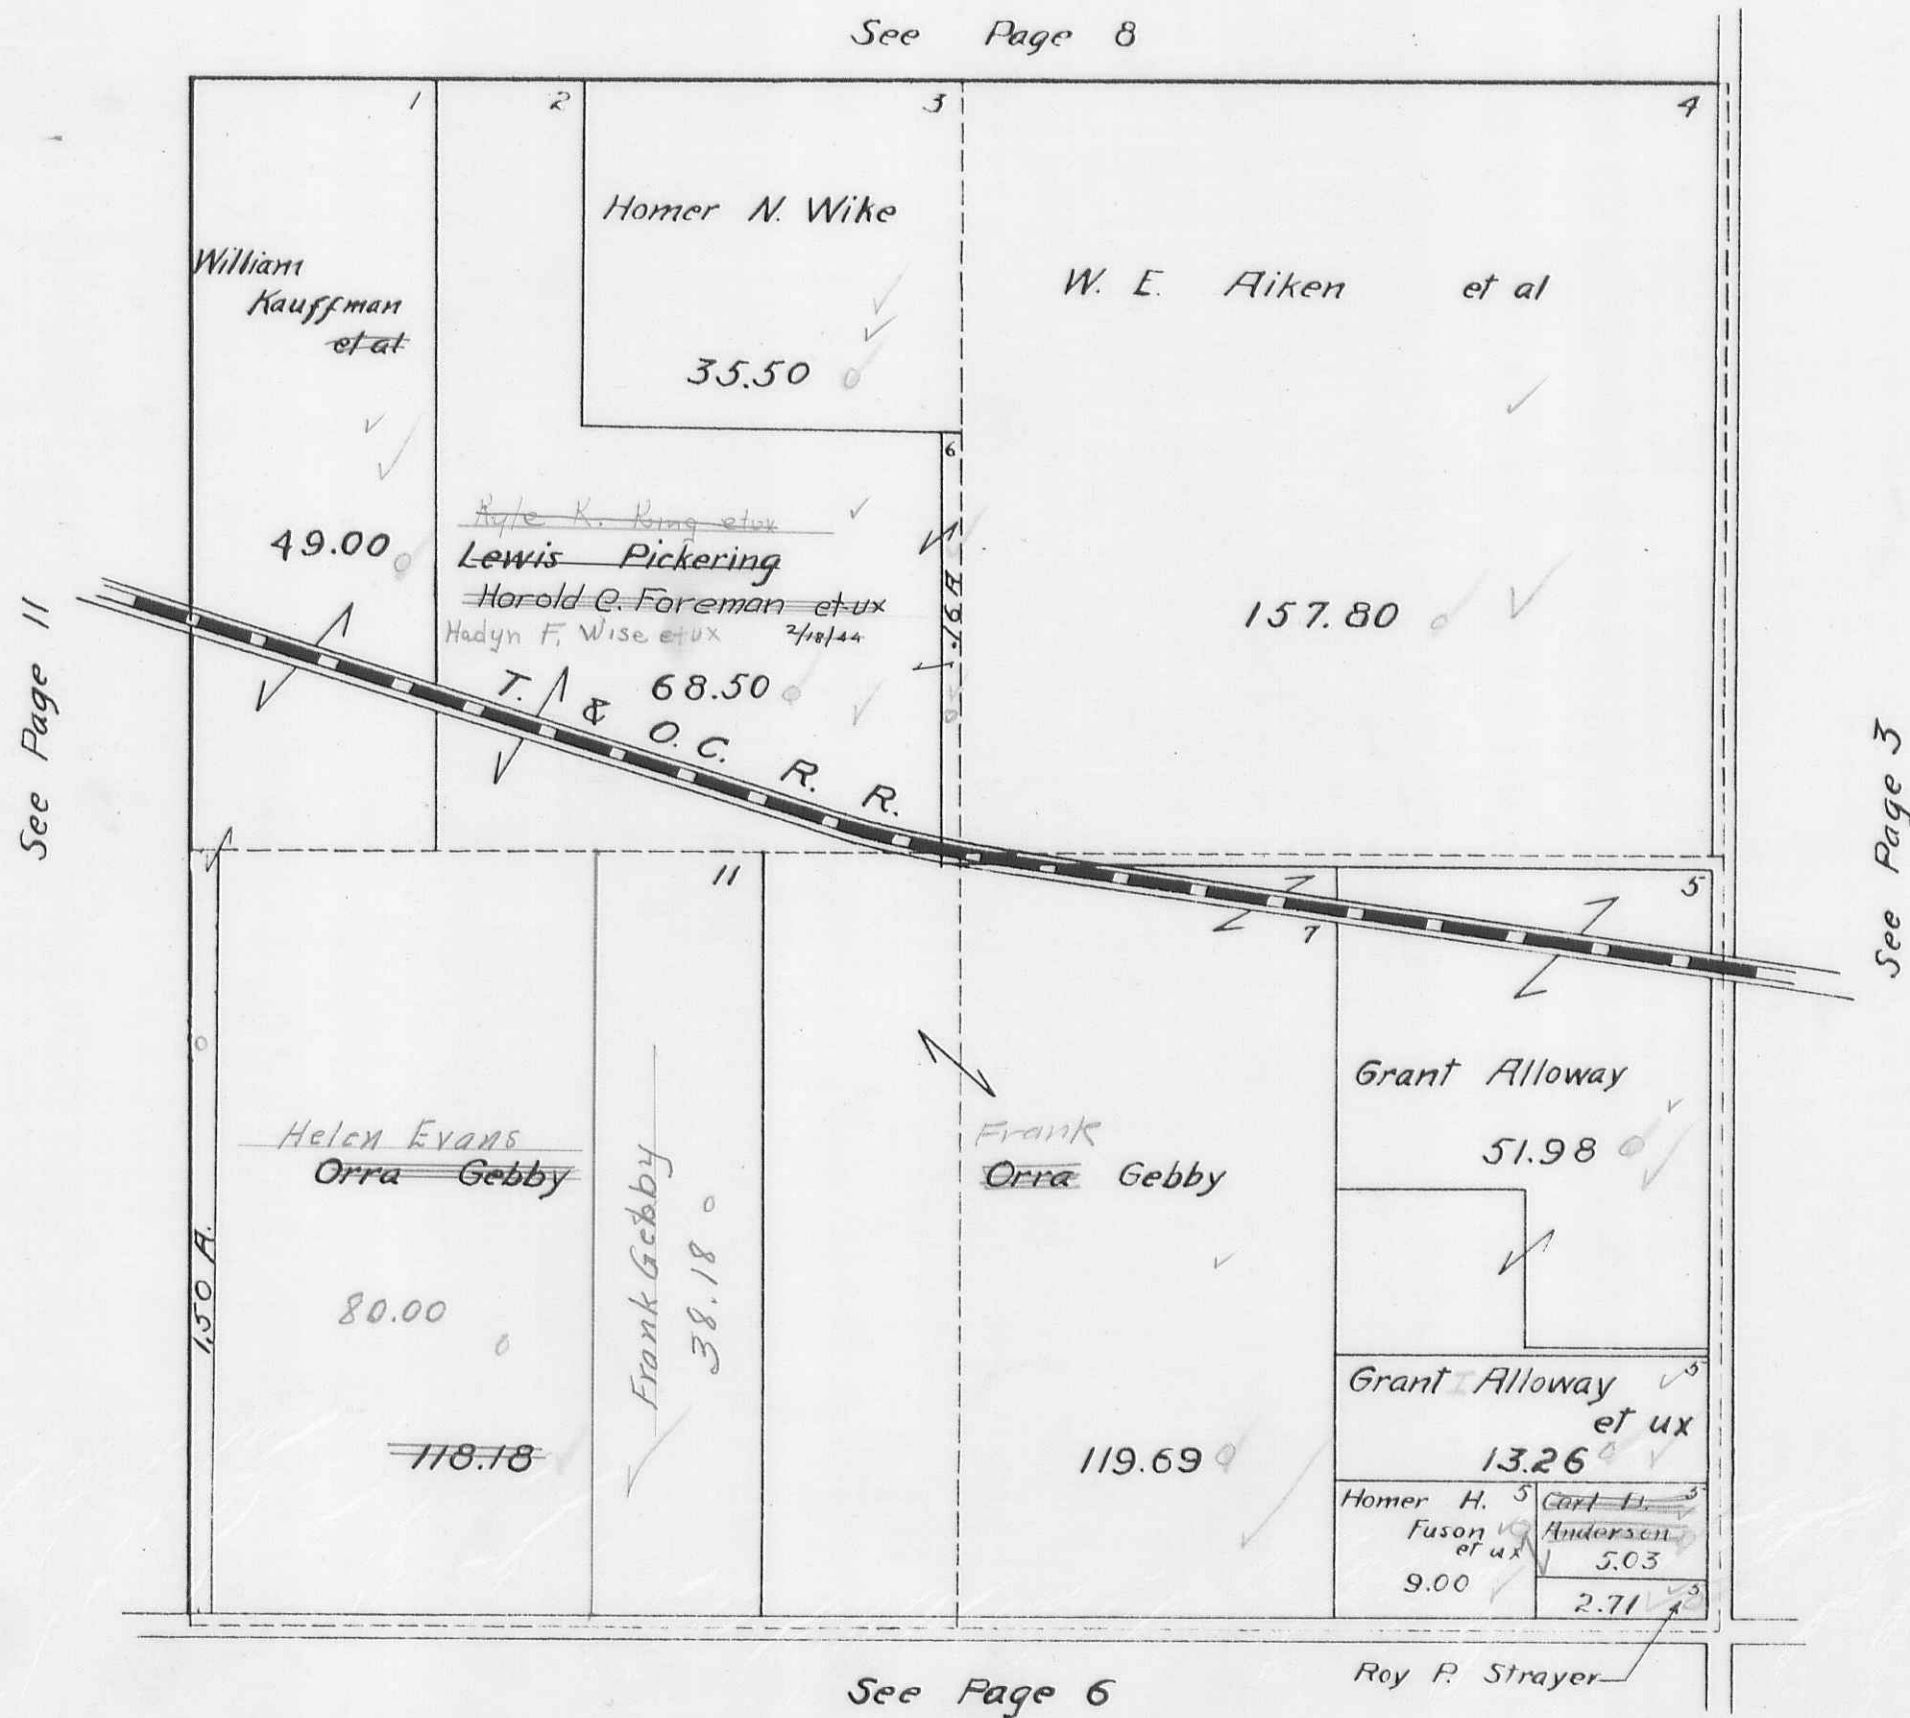


HARRISON TOWNSHIP
SECTION 12 TOWN 3 RANGE 14

SCALE 10 CHAINS TO THE INCH

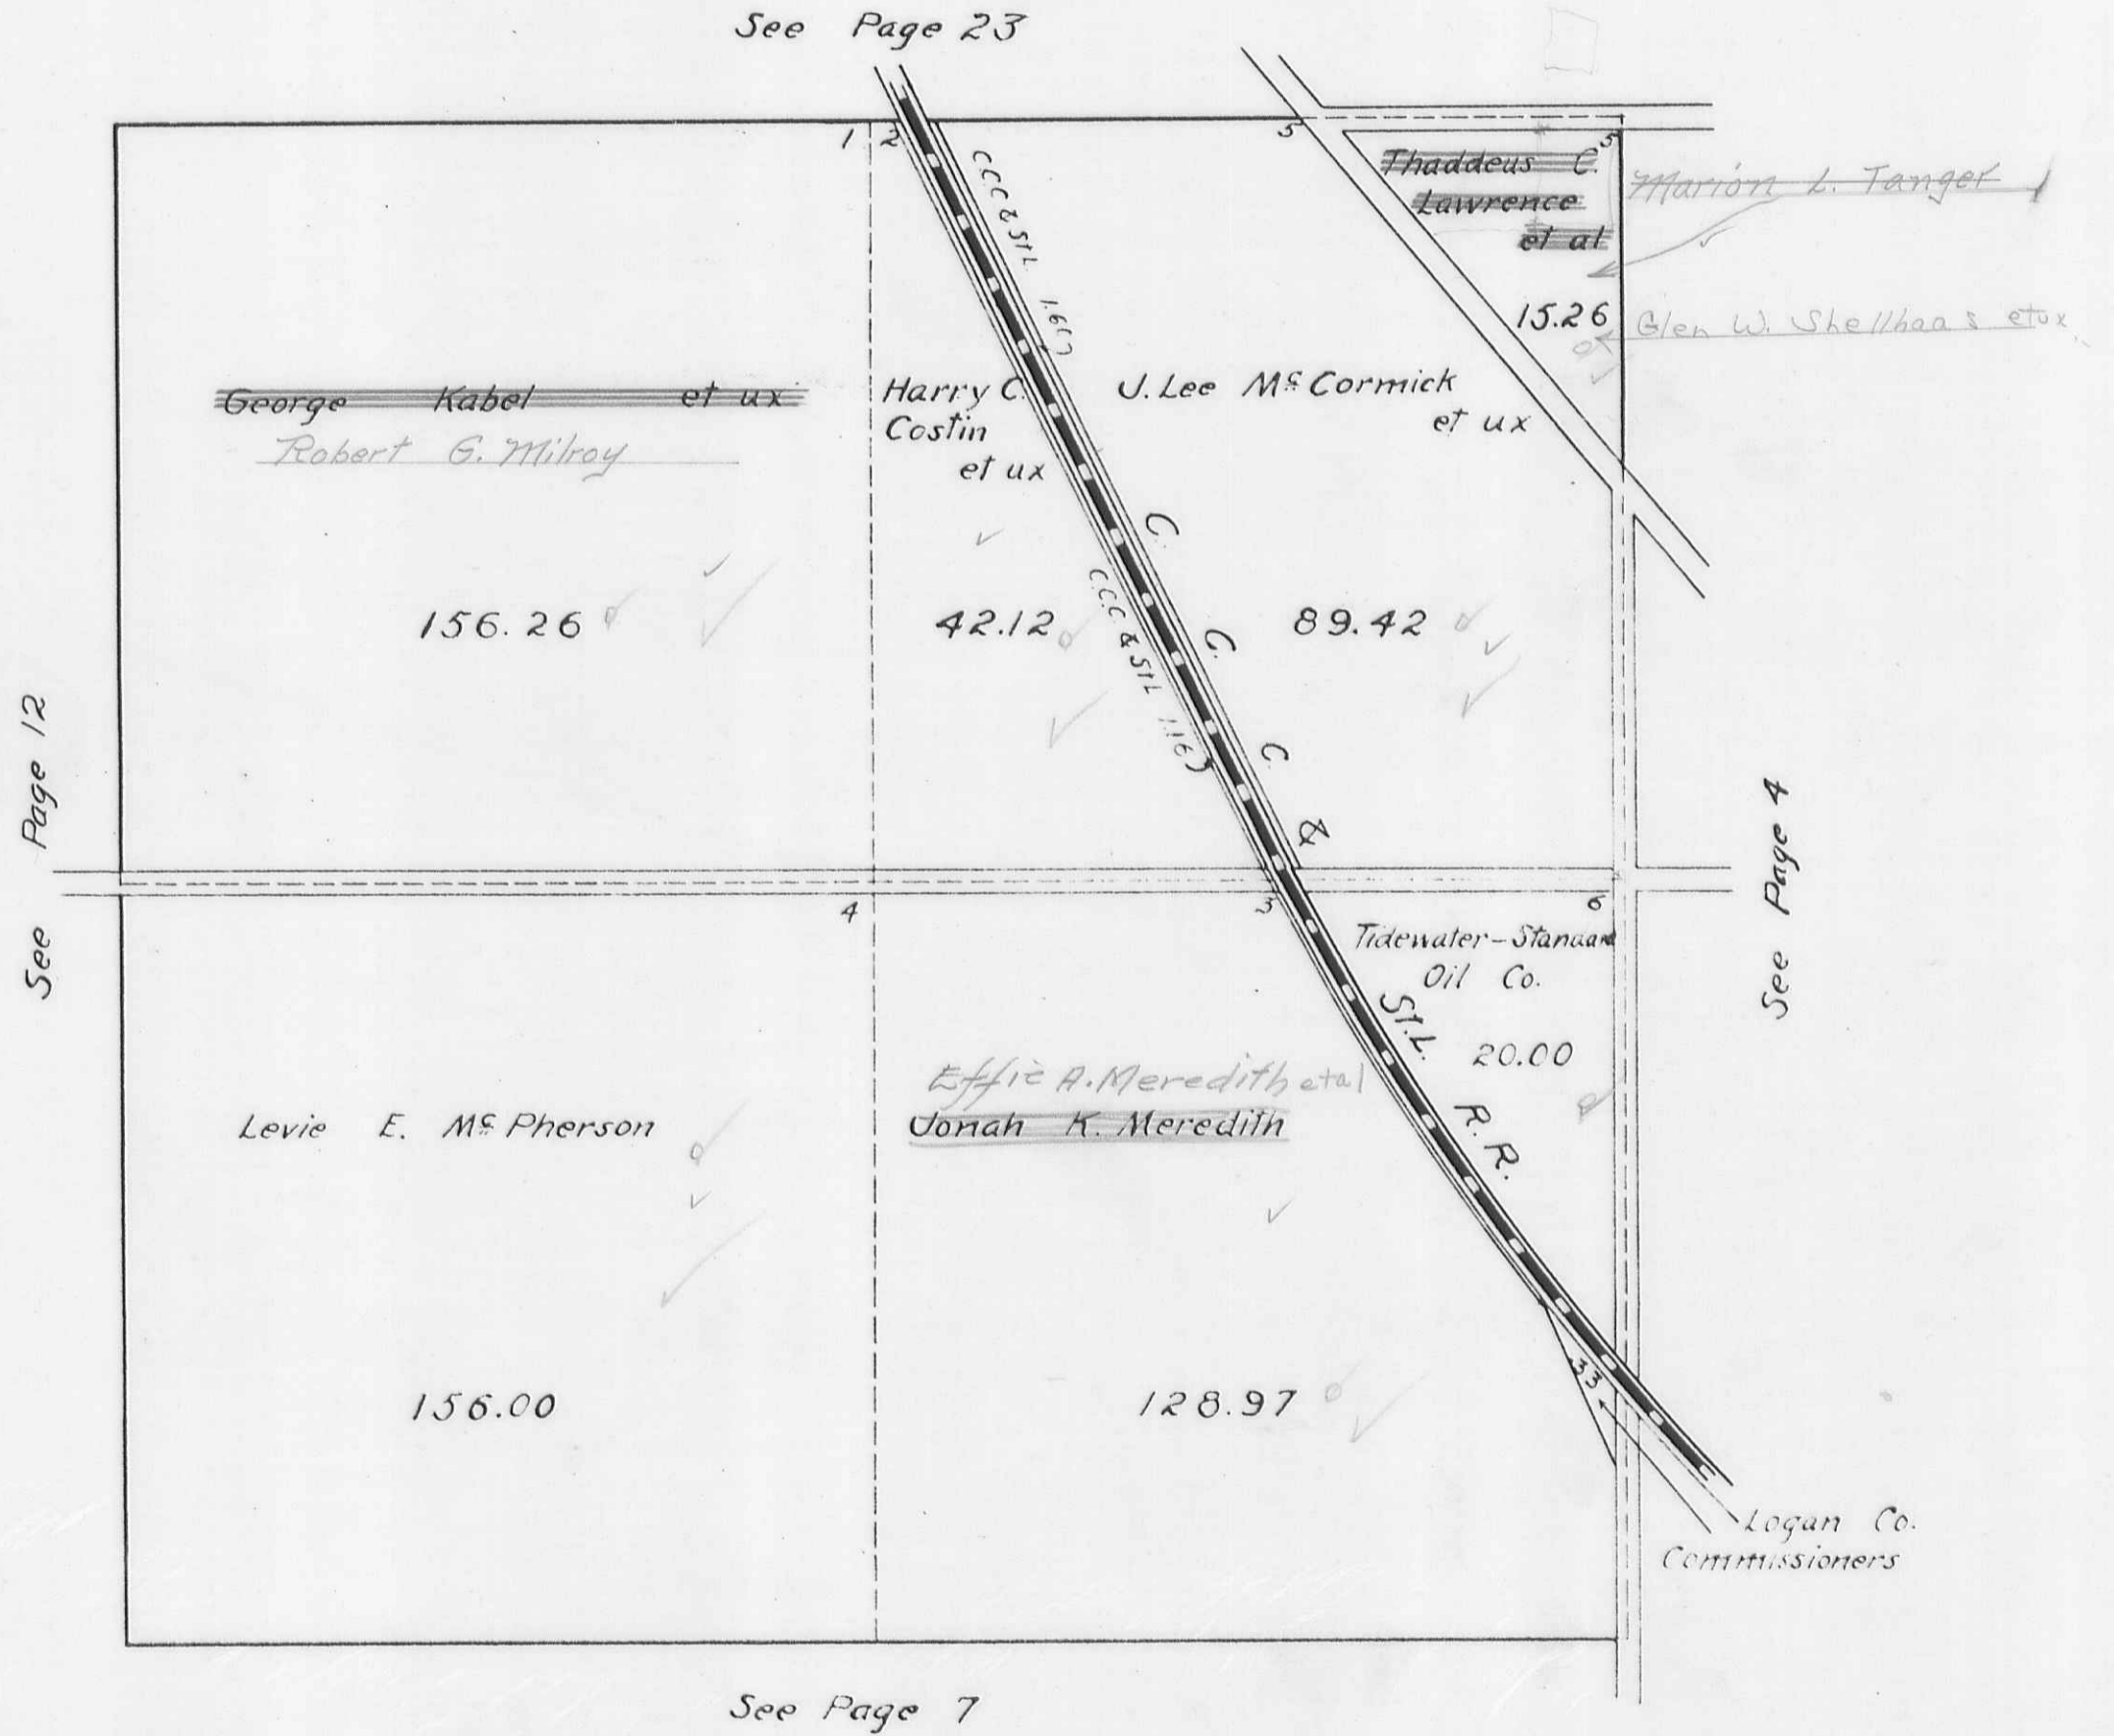

HARRISON TOWNSHIP
SECTION 15 TOWN 3 RANGE 14


SCALE 10 CHAINS TO THE INCH

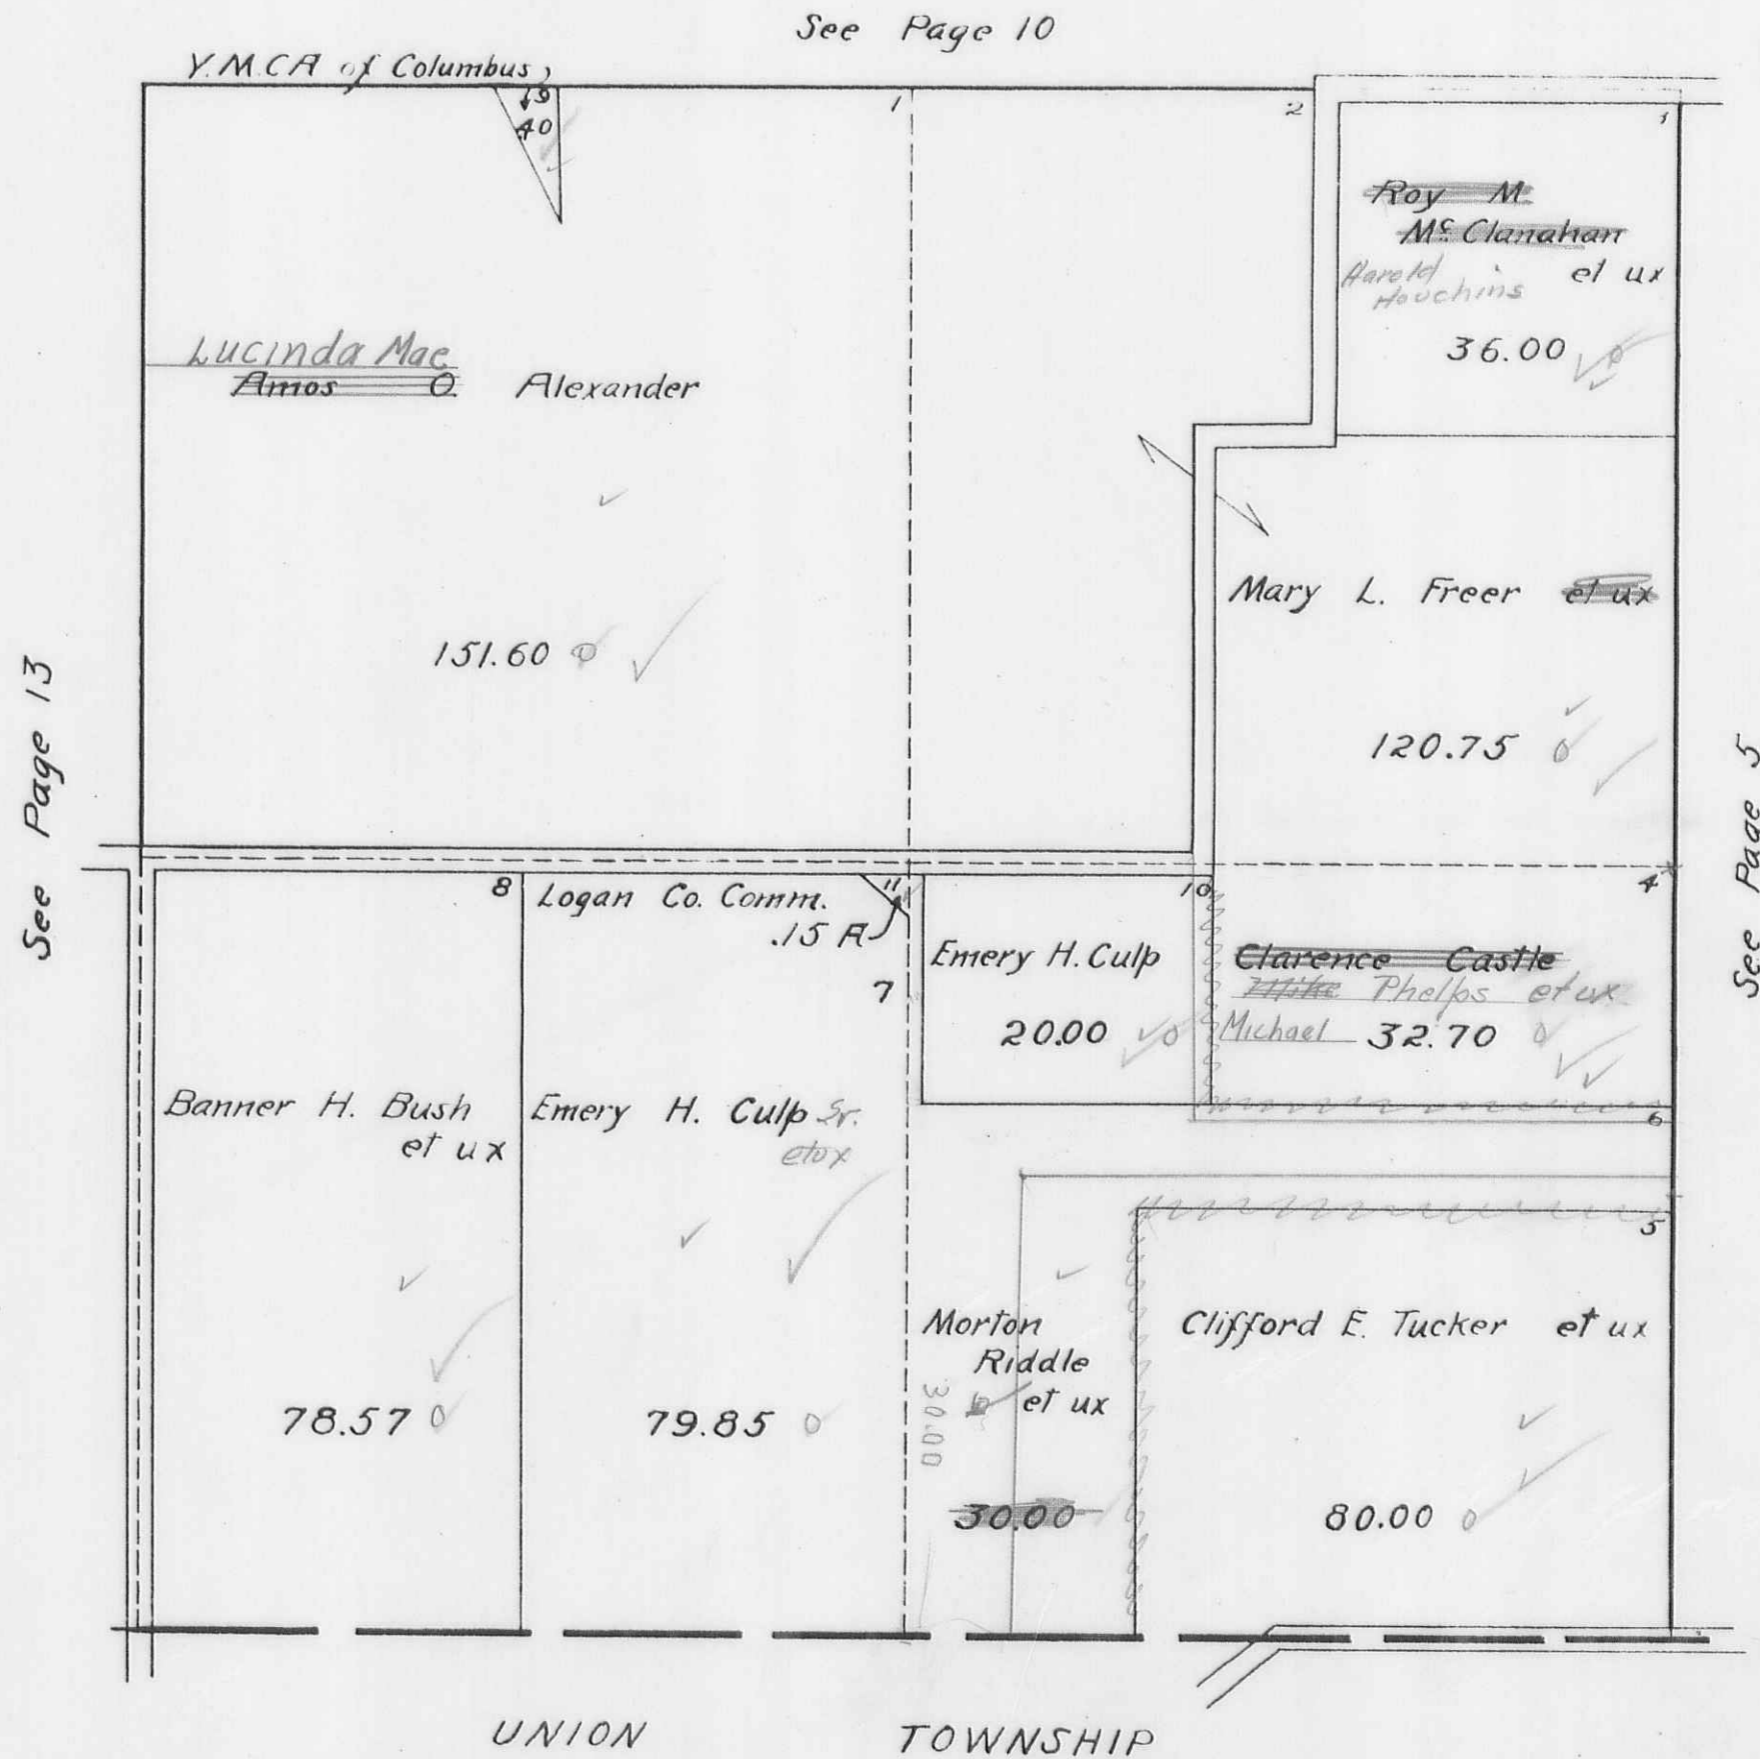

HARRISON TOWNSHIP
SECTION 16 TOWN 3 RANGE 14


SCALE 10 CHAINS TO THE INCH

See Page 11

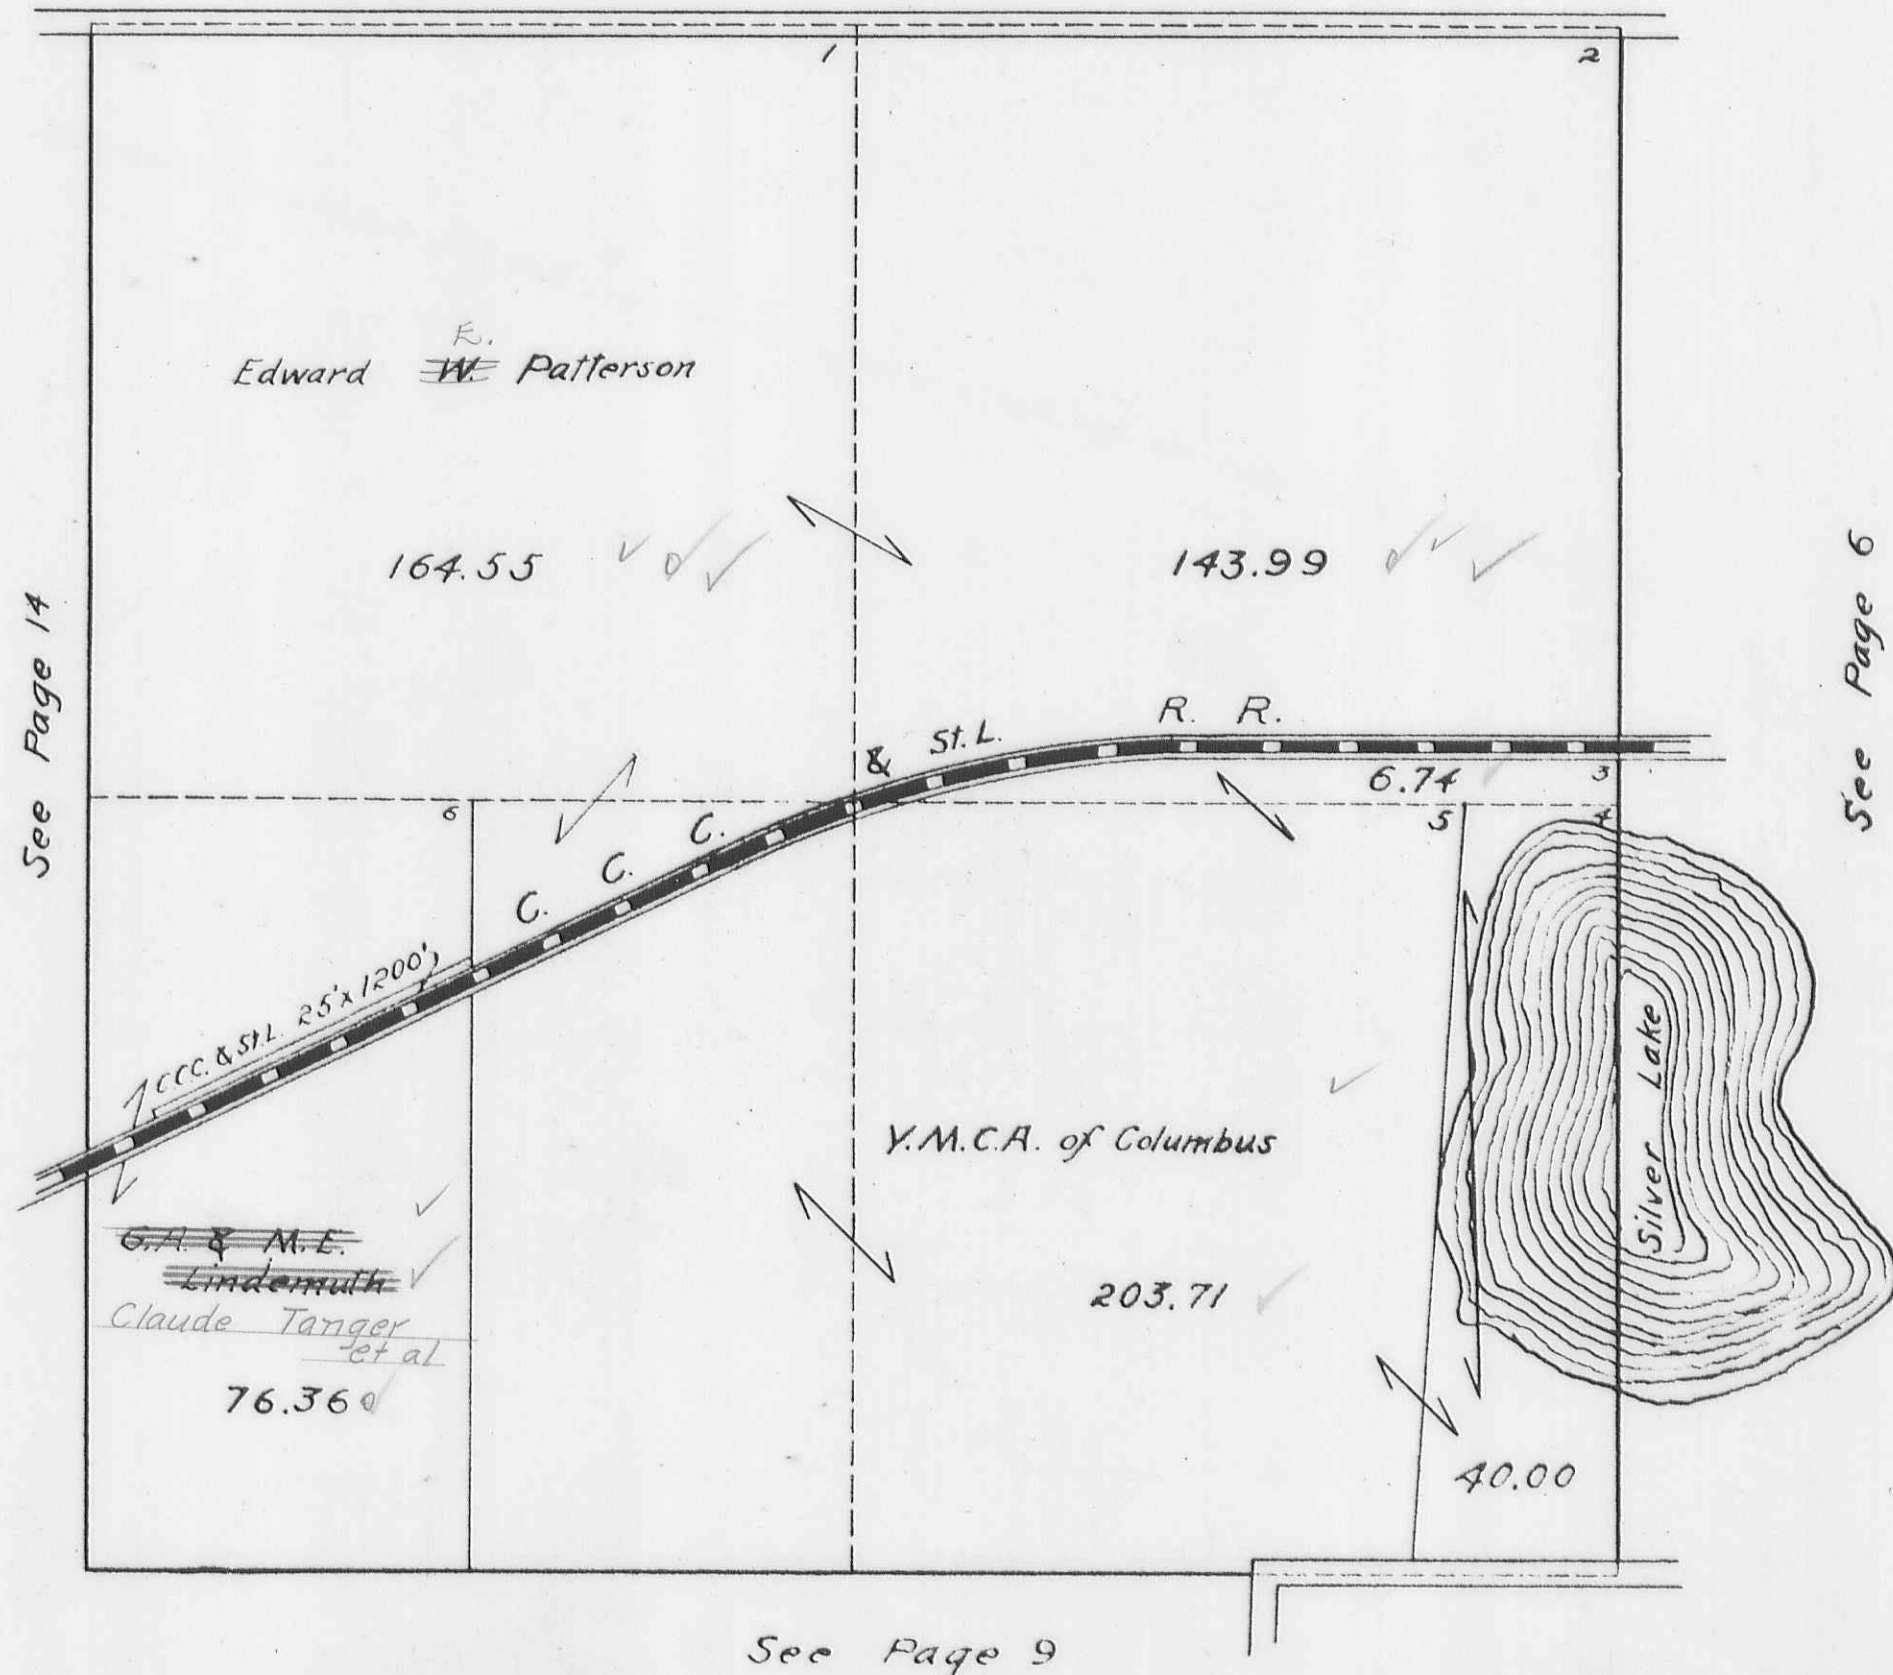


HARRISON TOWNSHIP
SECTION 17 TOWN 3 RANGE 14

SCALE 10 CHAINS TO THE INCH

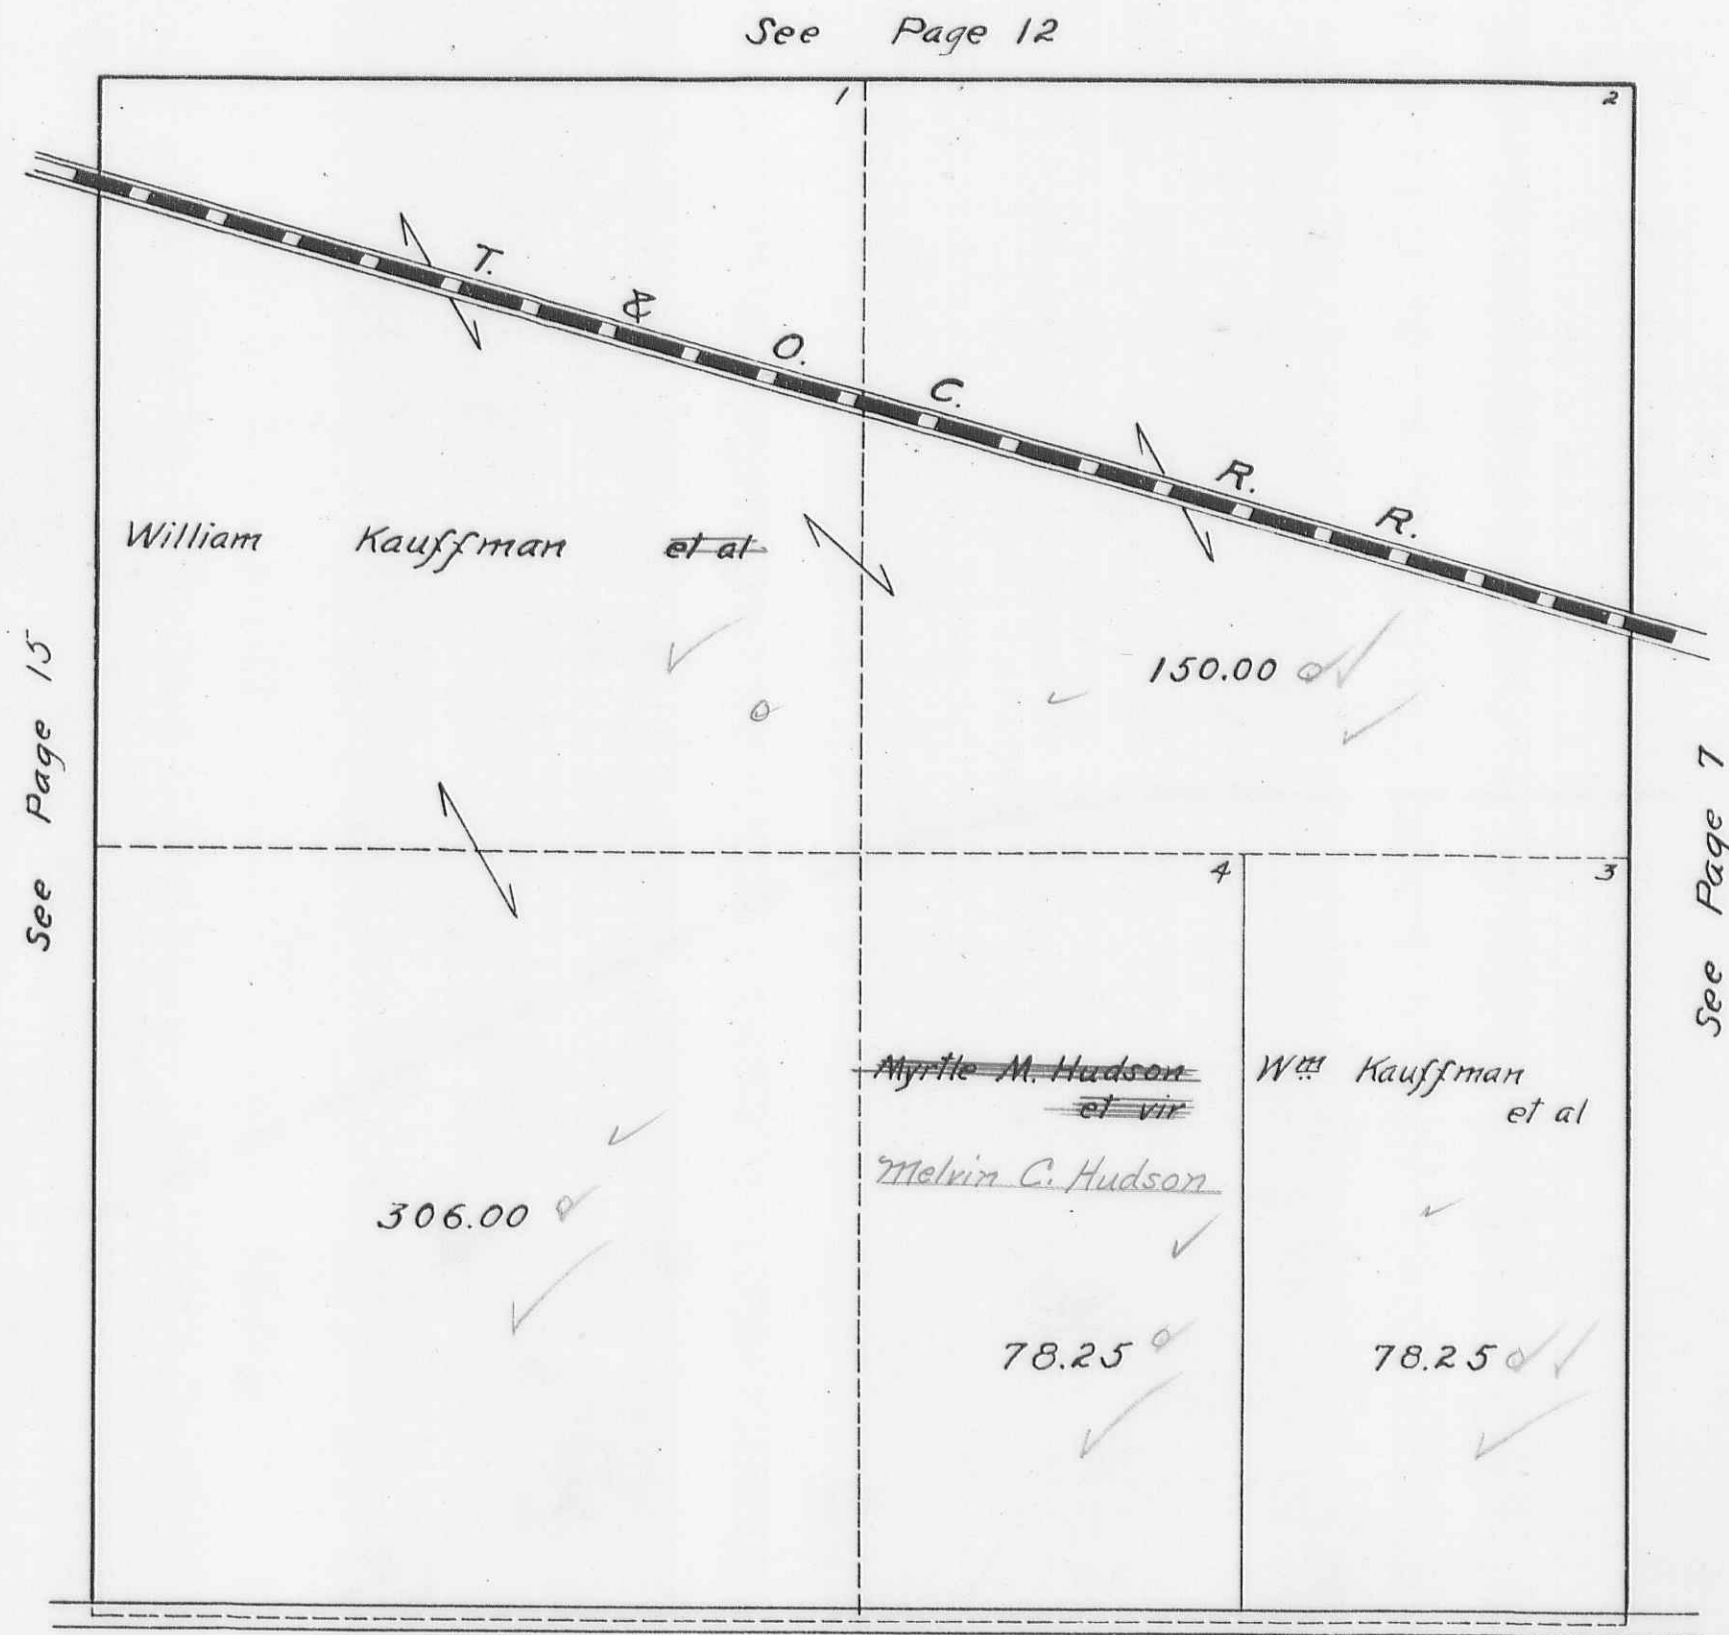


HARRISON TOWNSHIP
SECTION 18 TOWN 3 RANGE 14

SCALE 10 CHAINS TO THE INCH

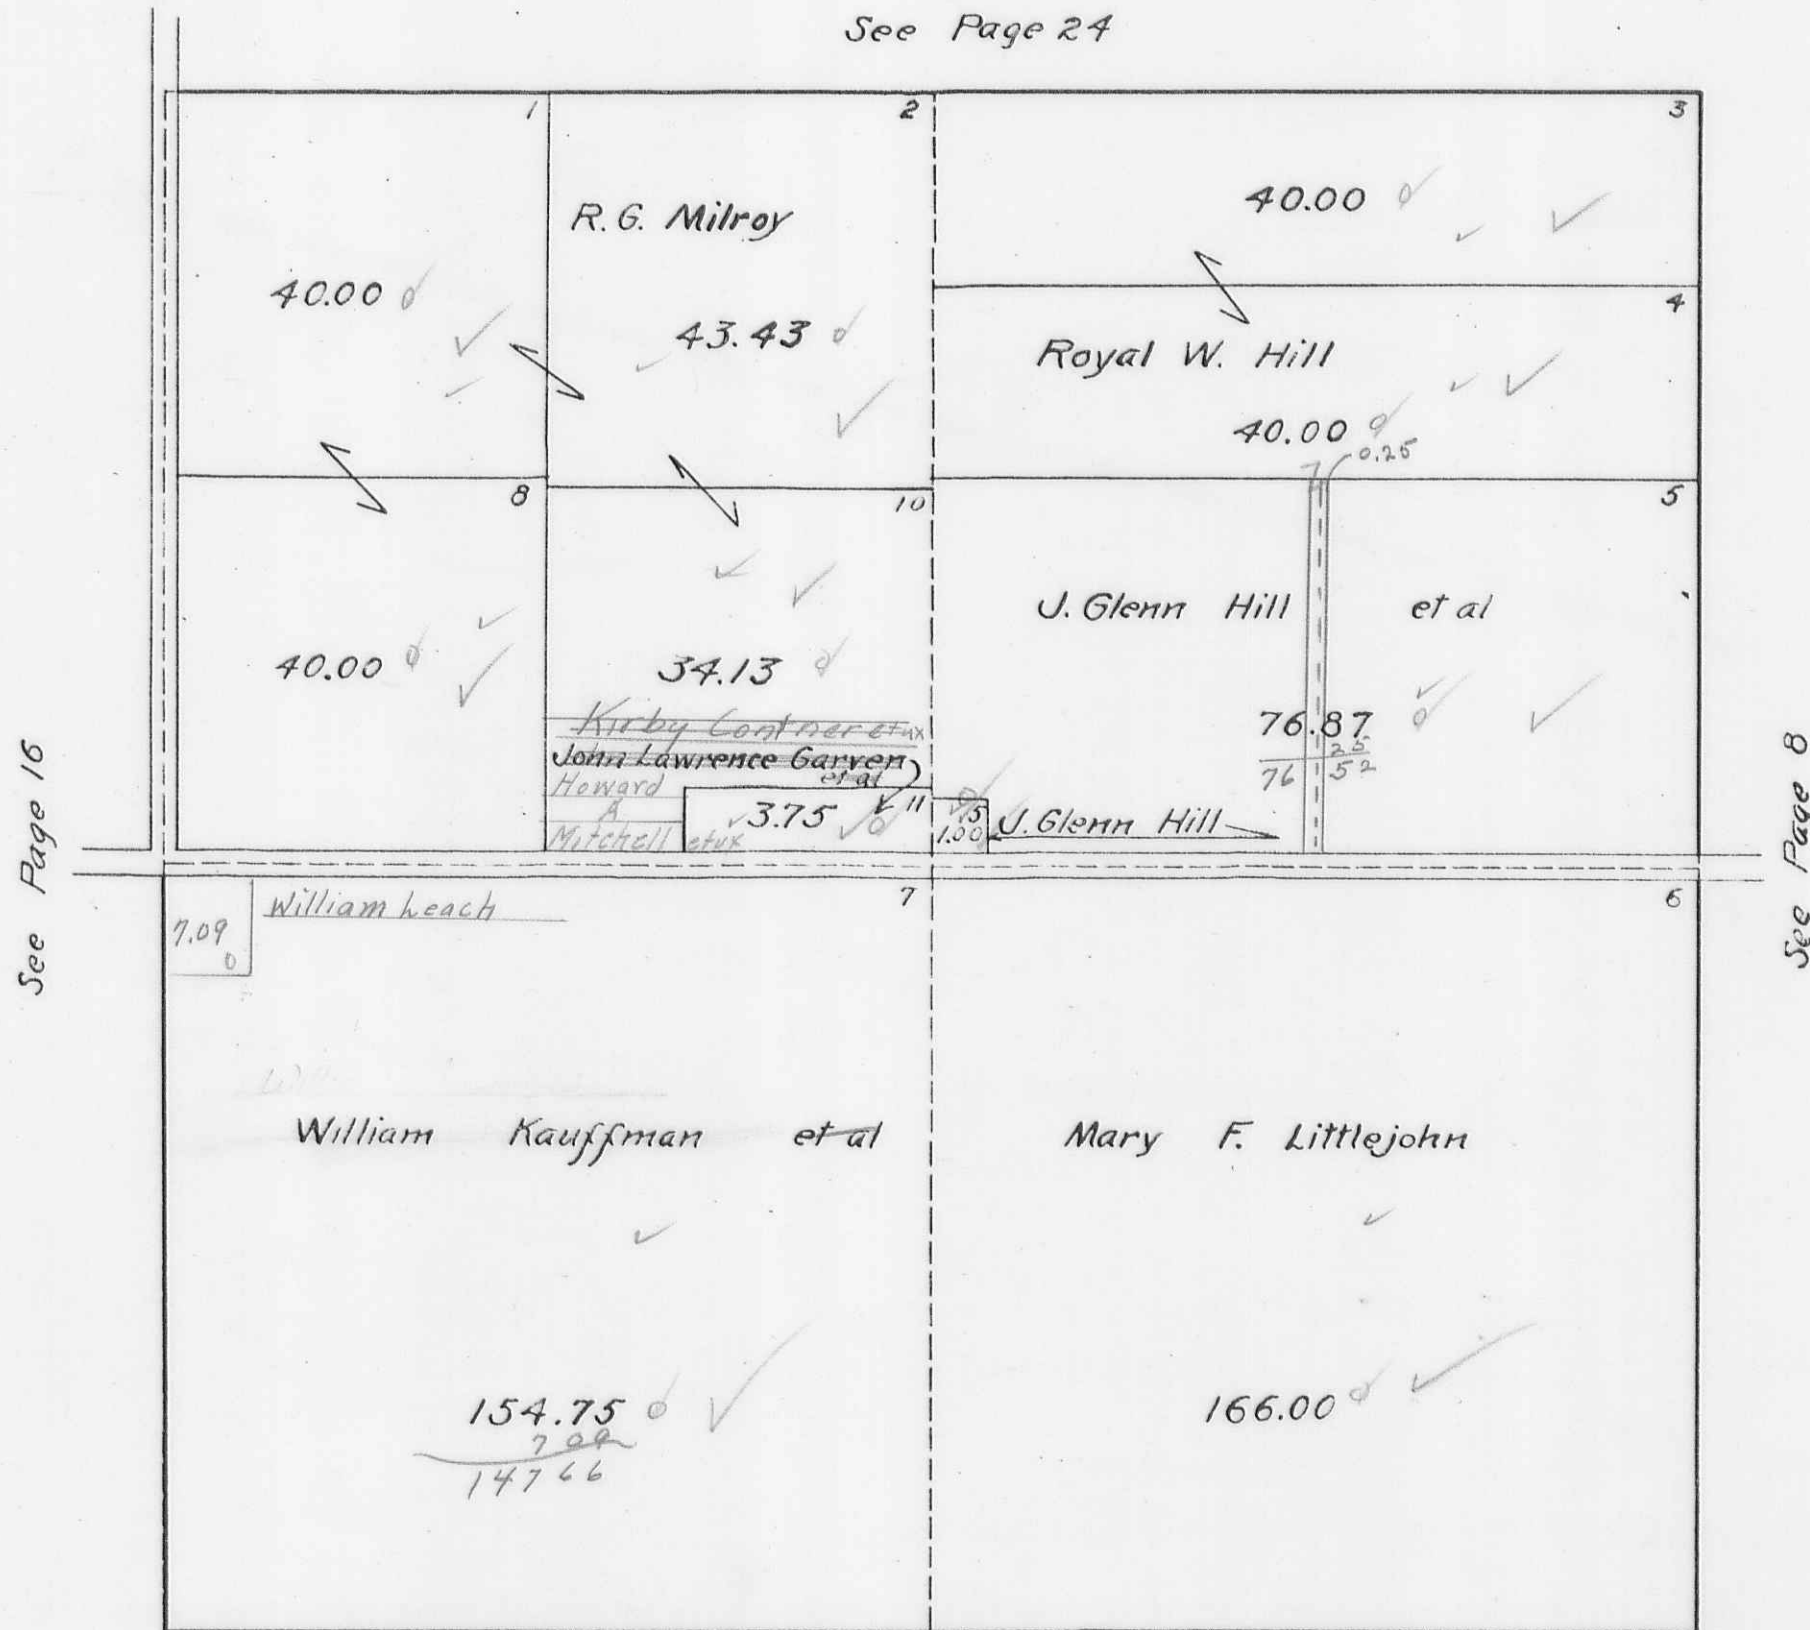


HARRISON TOWNSHIP
SECTION 21 TOWN 3 RANGE 14

SCALE 10 CHAINS TO THE INCH

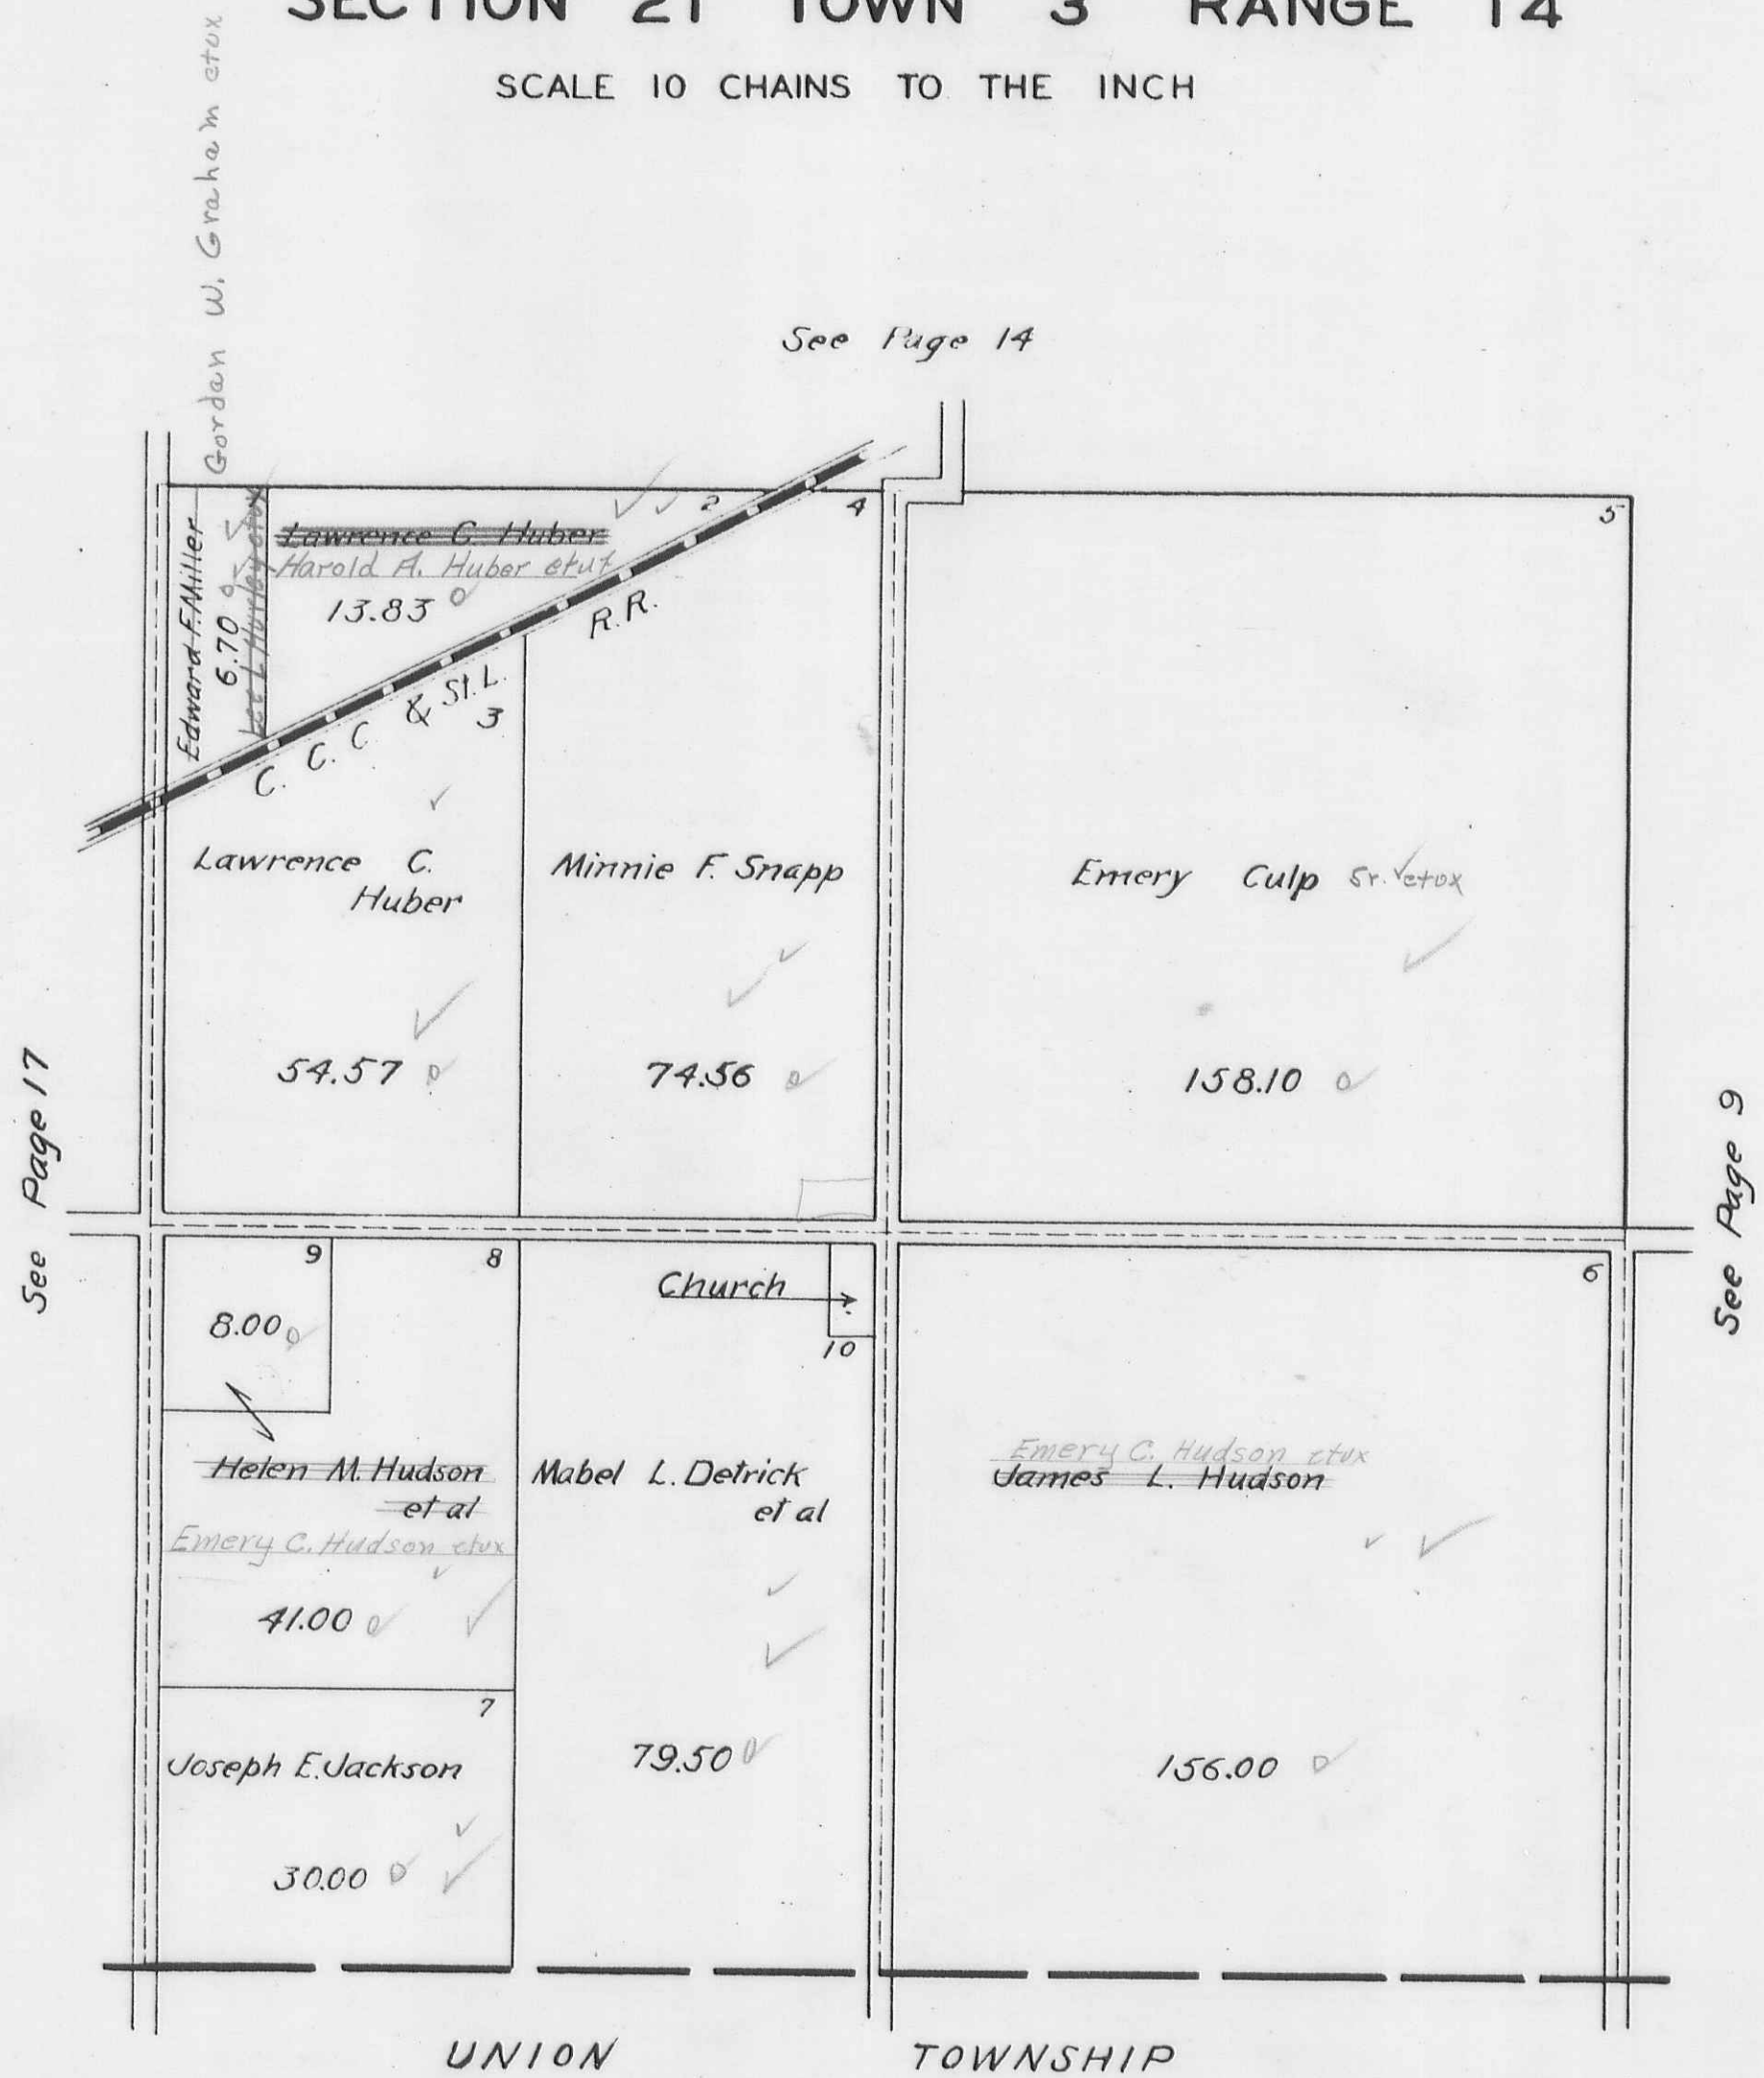


HARRISON TOWNSHIP
SECTION 22 TOWN 3 RANGE 14

SCALE 10 CHAINS TO THE INCH

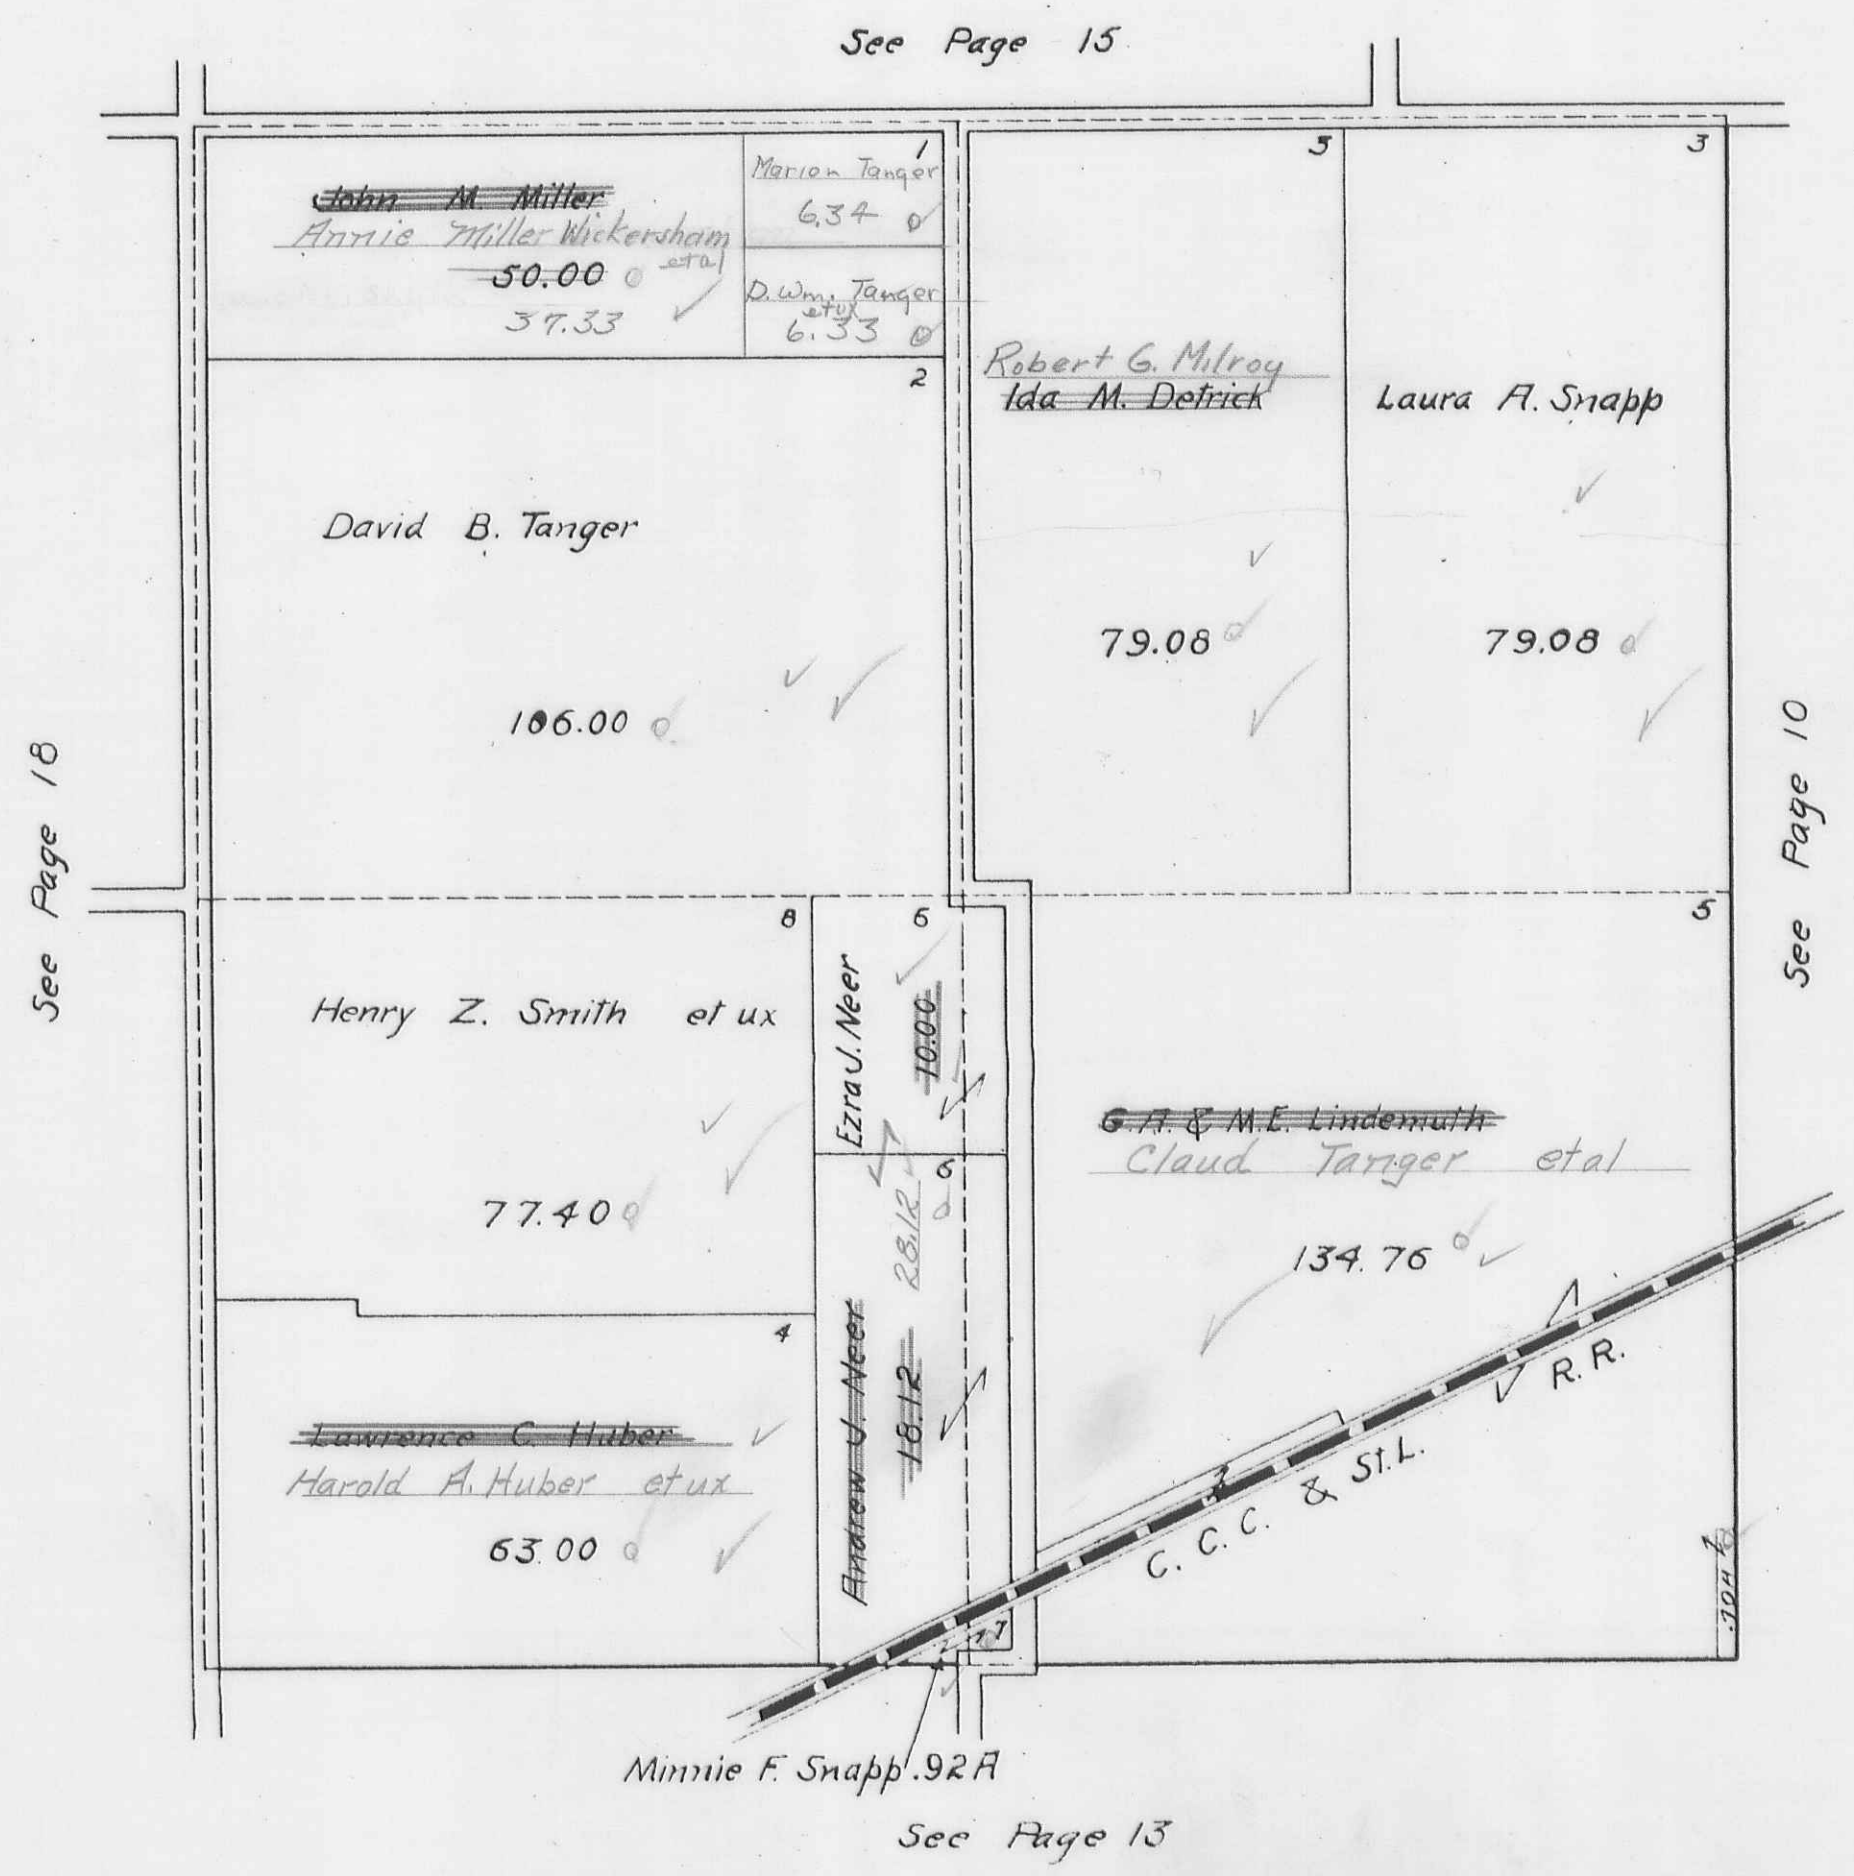


HARRISON TOWNSHIP
SECTION 23 TOWN 3 RANGE 14

SCALE 10 CHAINS TO THE INCH

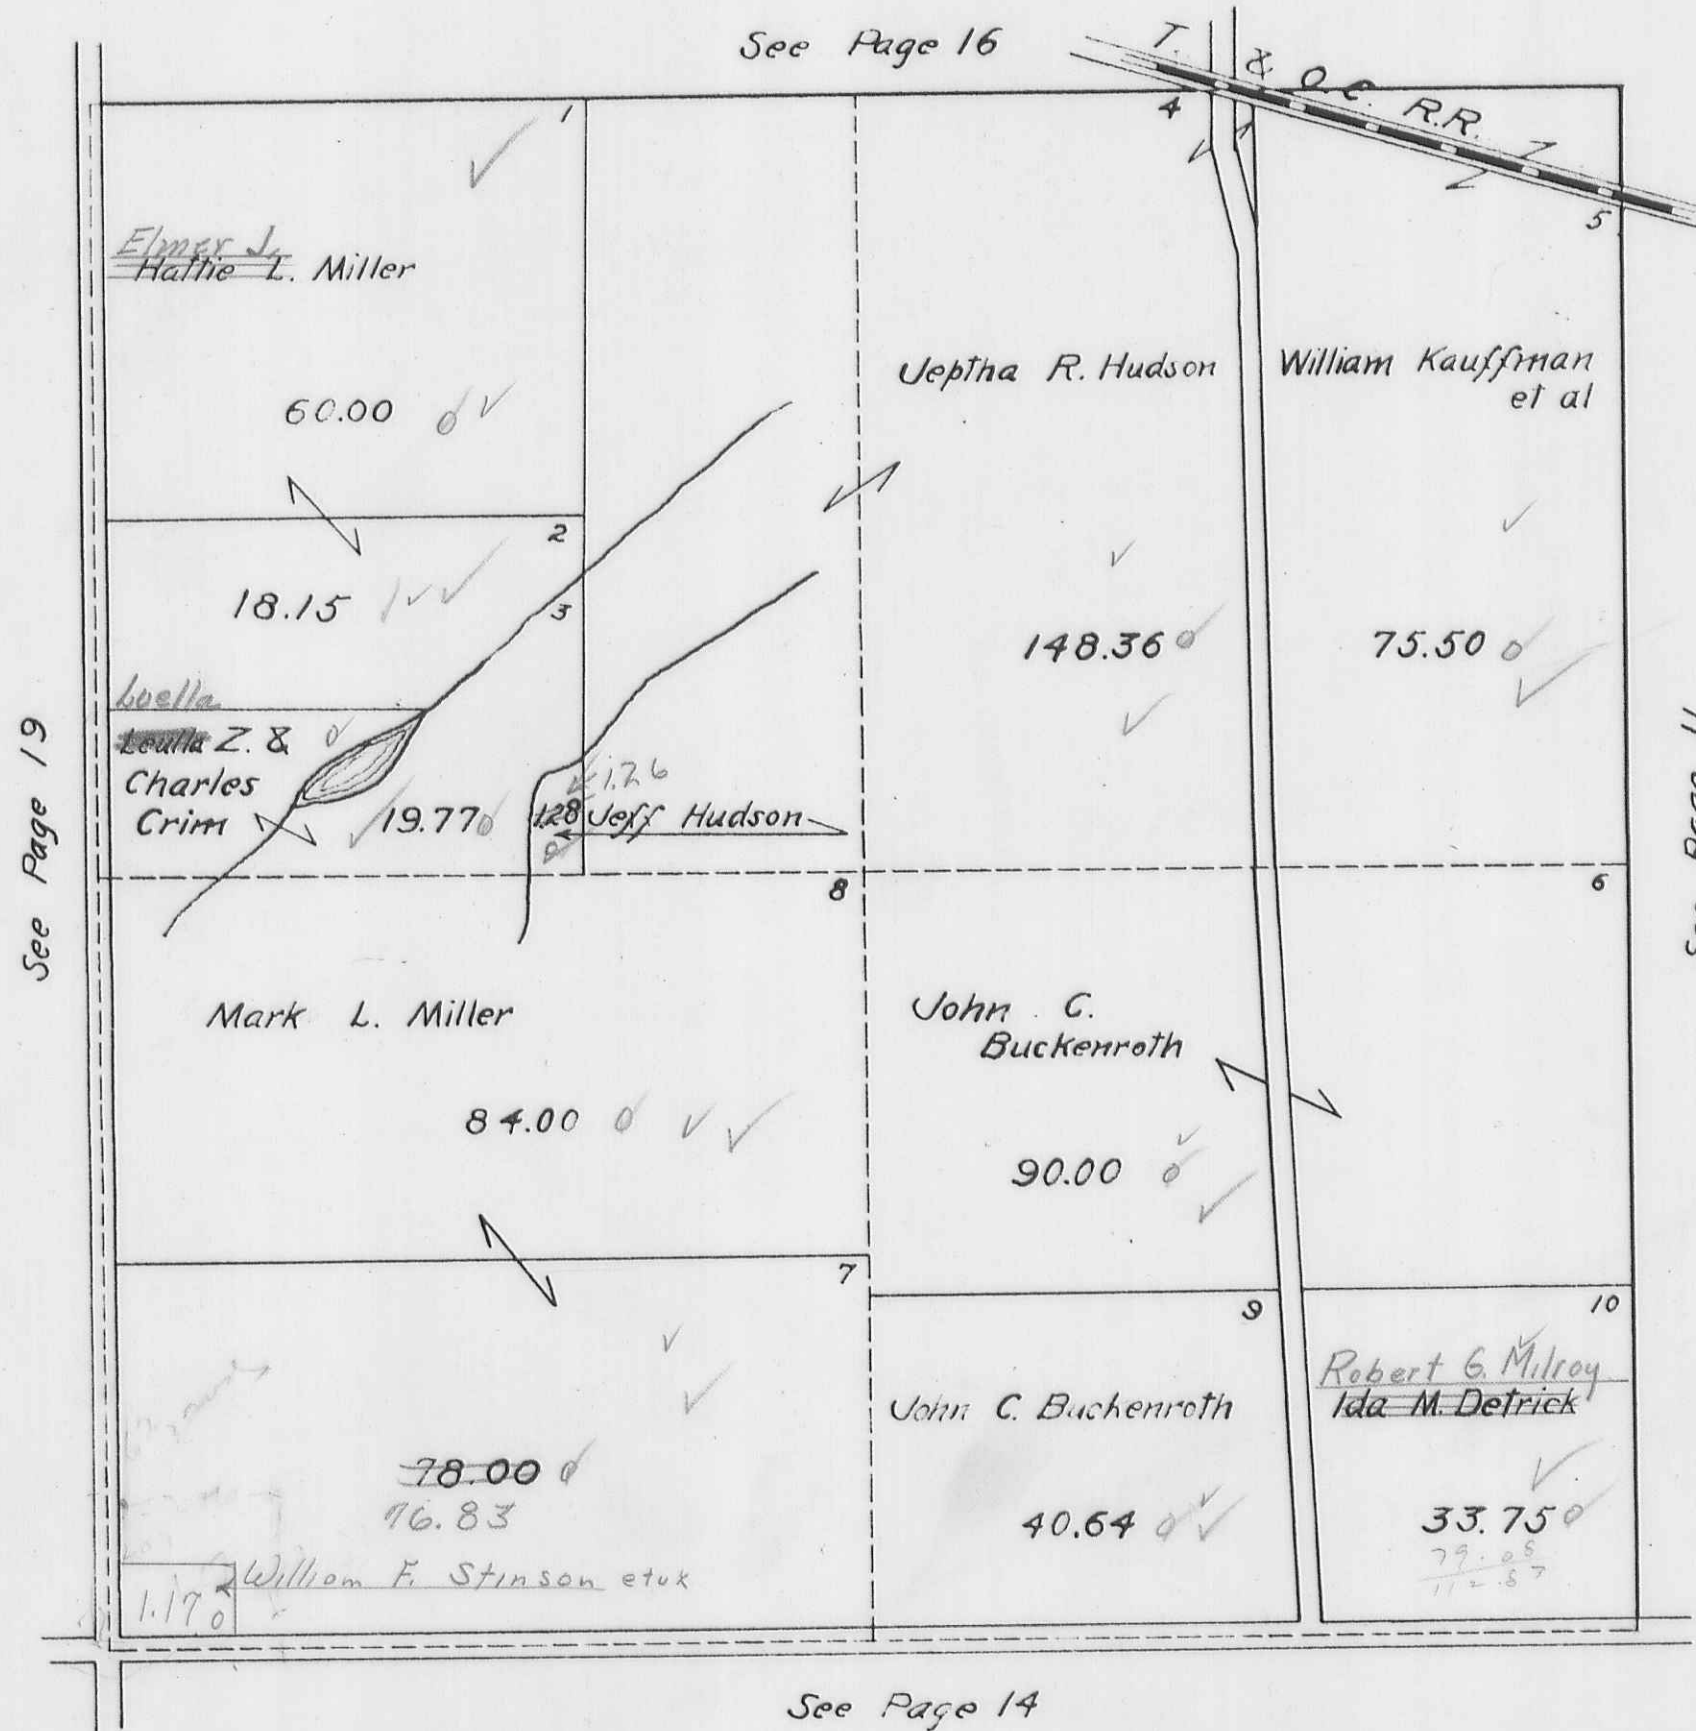


HARRISON TOWNSHIP
SECTION 27 TOWN 3 RANGE 14

SCALE 10 CHAINS TO THE INCH

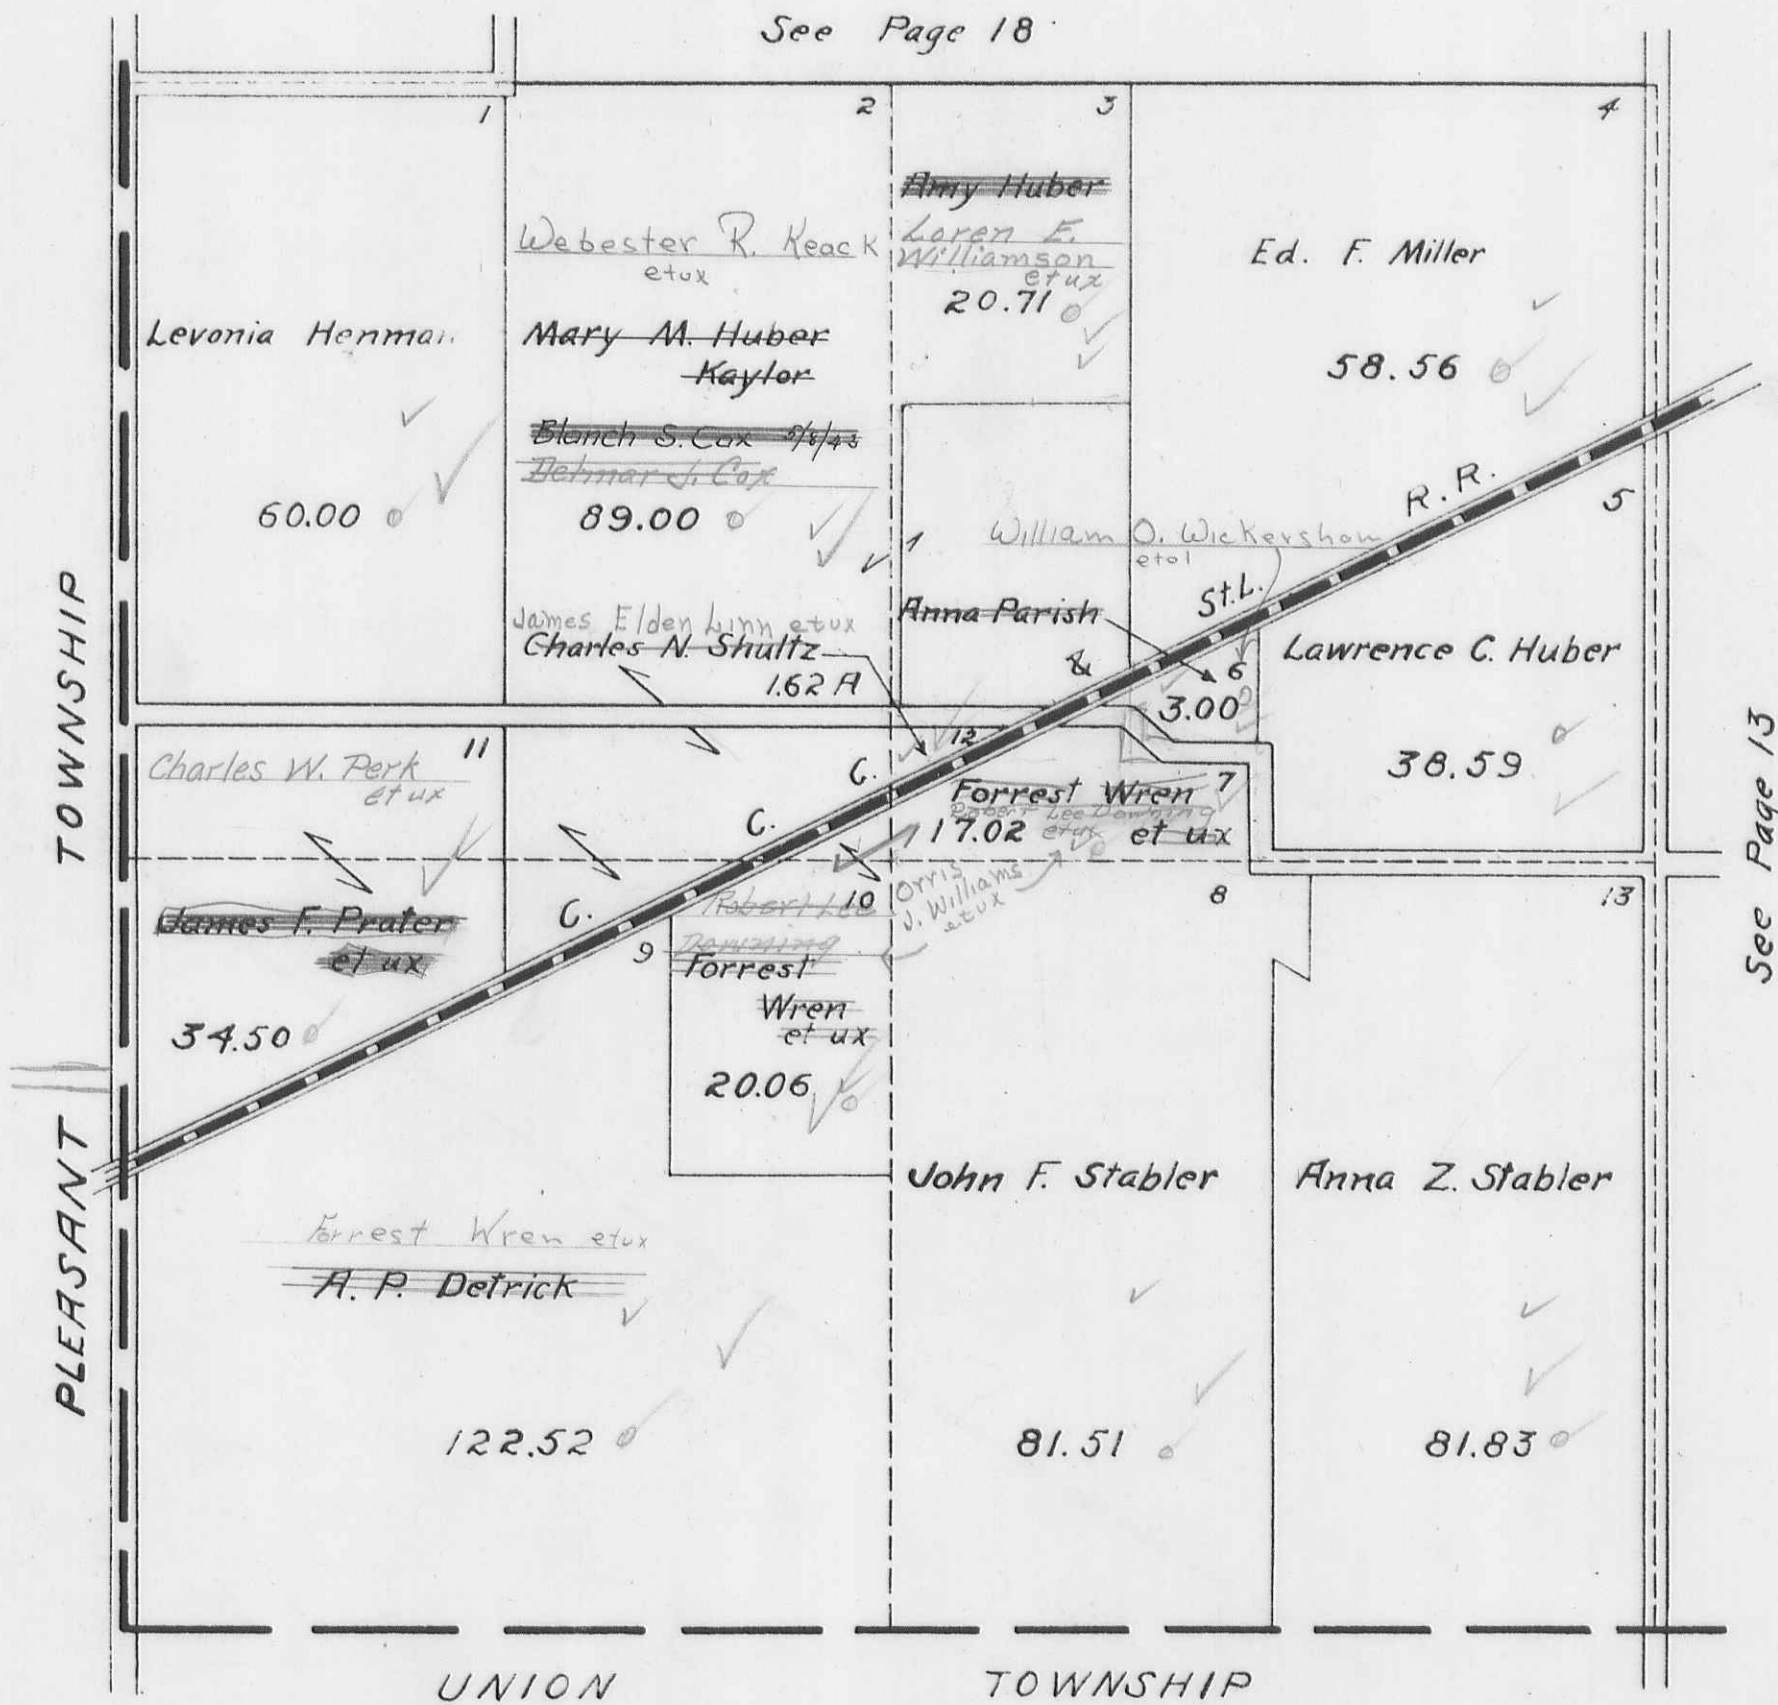

HARRISON TOWNSHIP
SECTION 28 TOWN 3 RANGE 14

SCALE 10 CHAINS TO THE INCH

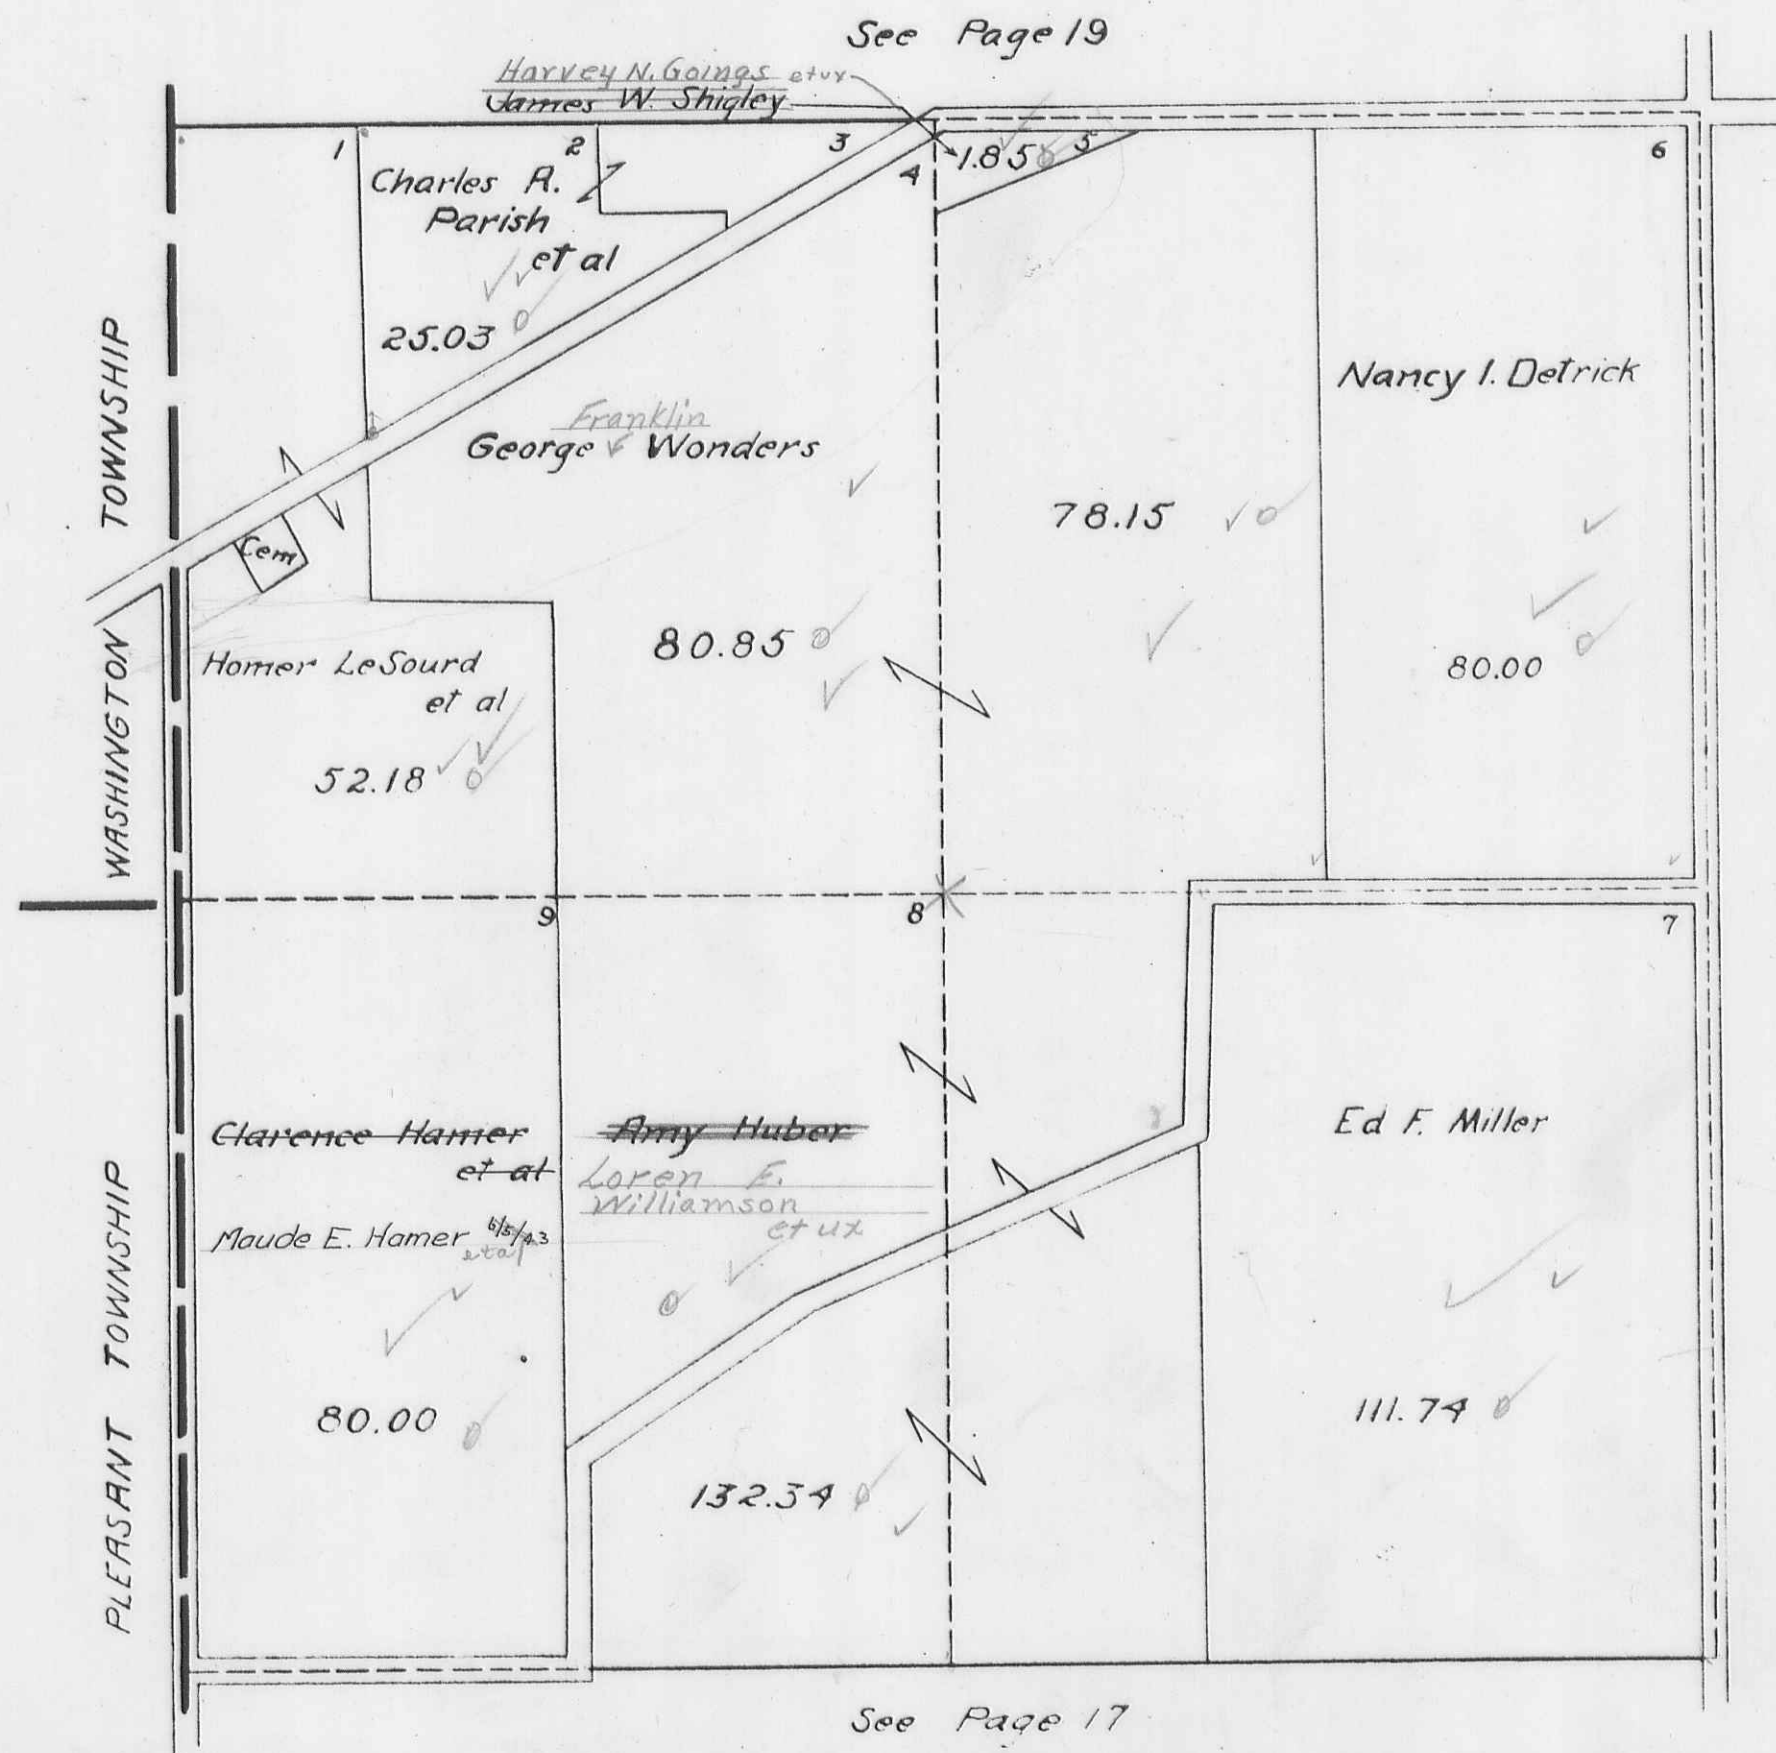

WASHINGTON TOWNSHIP

PLEASANT TOWNSHIP

See Page 19


See Page 17

See Page 14

2.9
82
81

HARRISON TOWNSHIP
SECTION 29 TOWN 3 RANGE 14

SCALE 10 CHAINS TO THE INCH

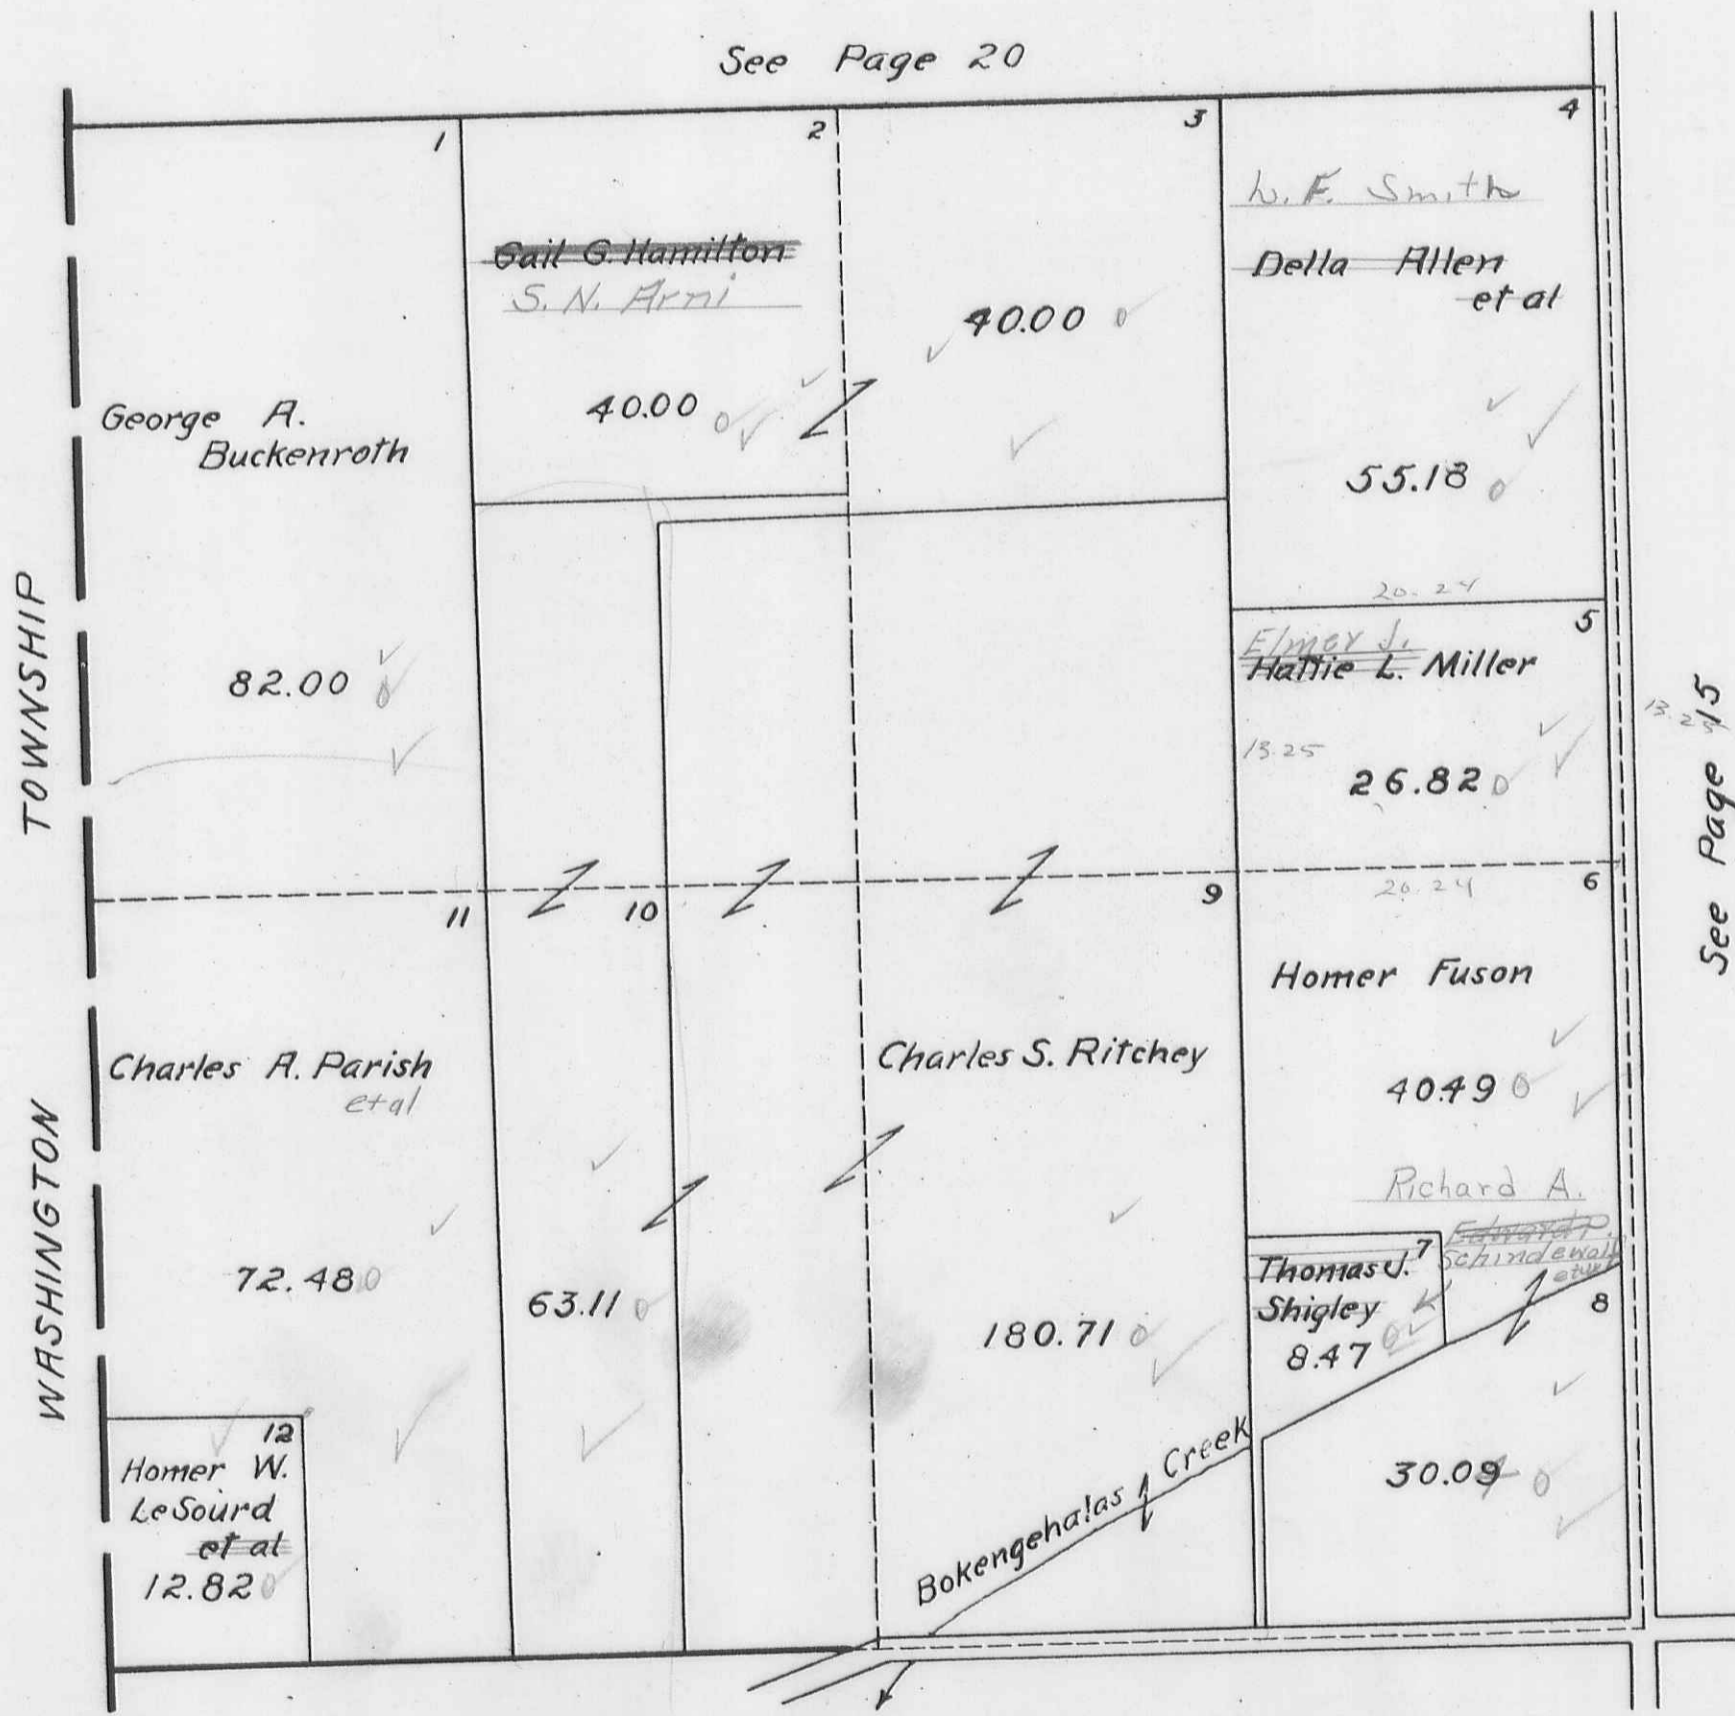


See Page 20

See Page 15

See Page 18


HARRISON TOWNSHIP
SECTION 30 TOWN 3 RANGE 14

SCALE 10 CHAINS TO THE INCH

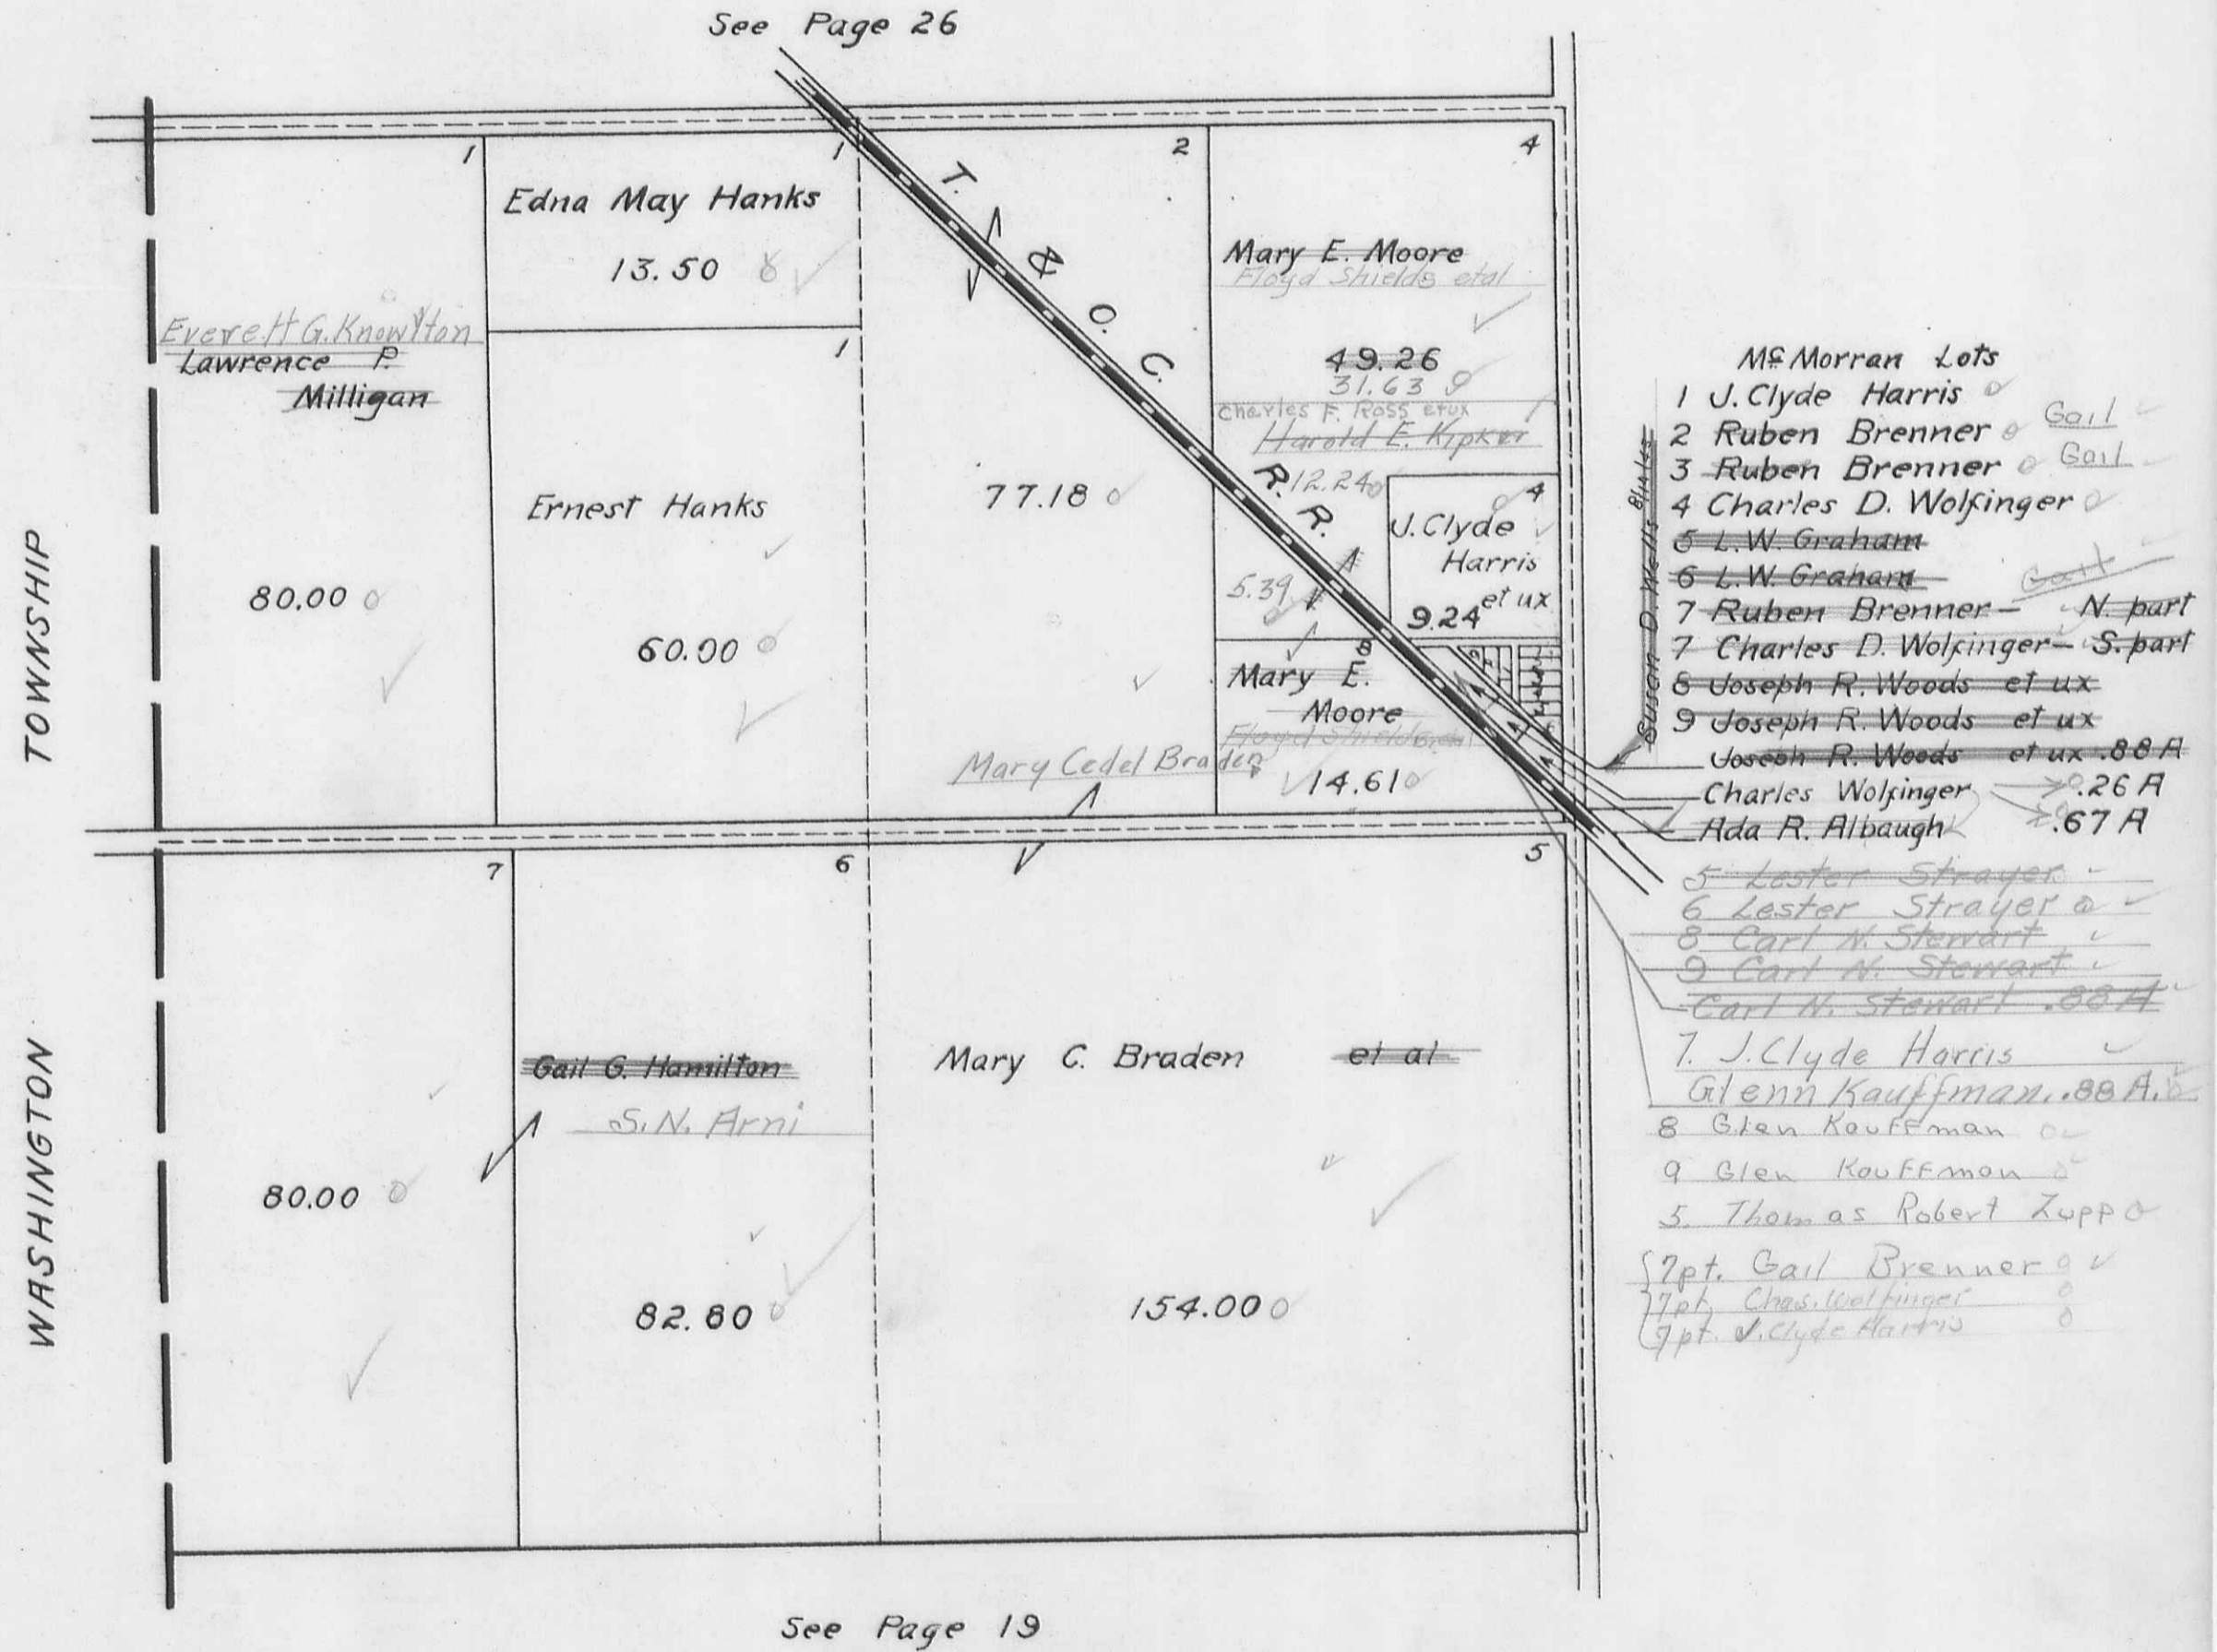

HARRISON TOWNSHIP
SECTION 1 TOWN 2 RANGE 15

SCALE 10 CHAINS TO THE INCH

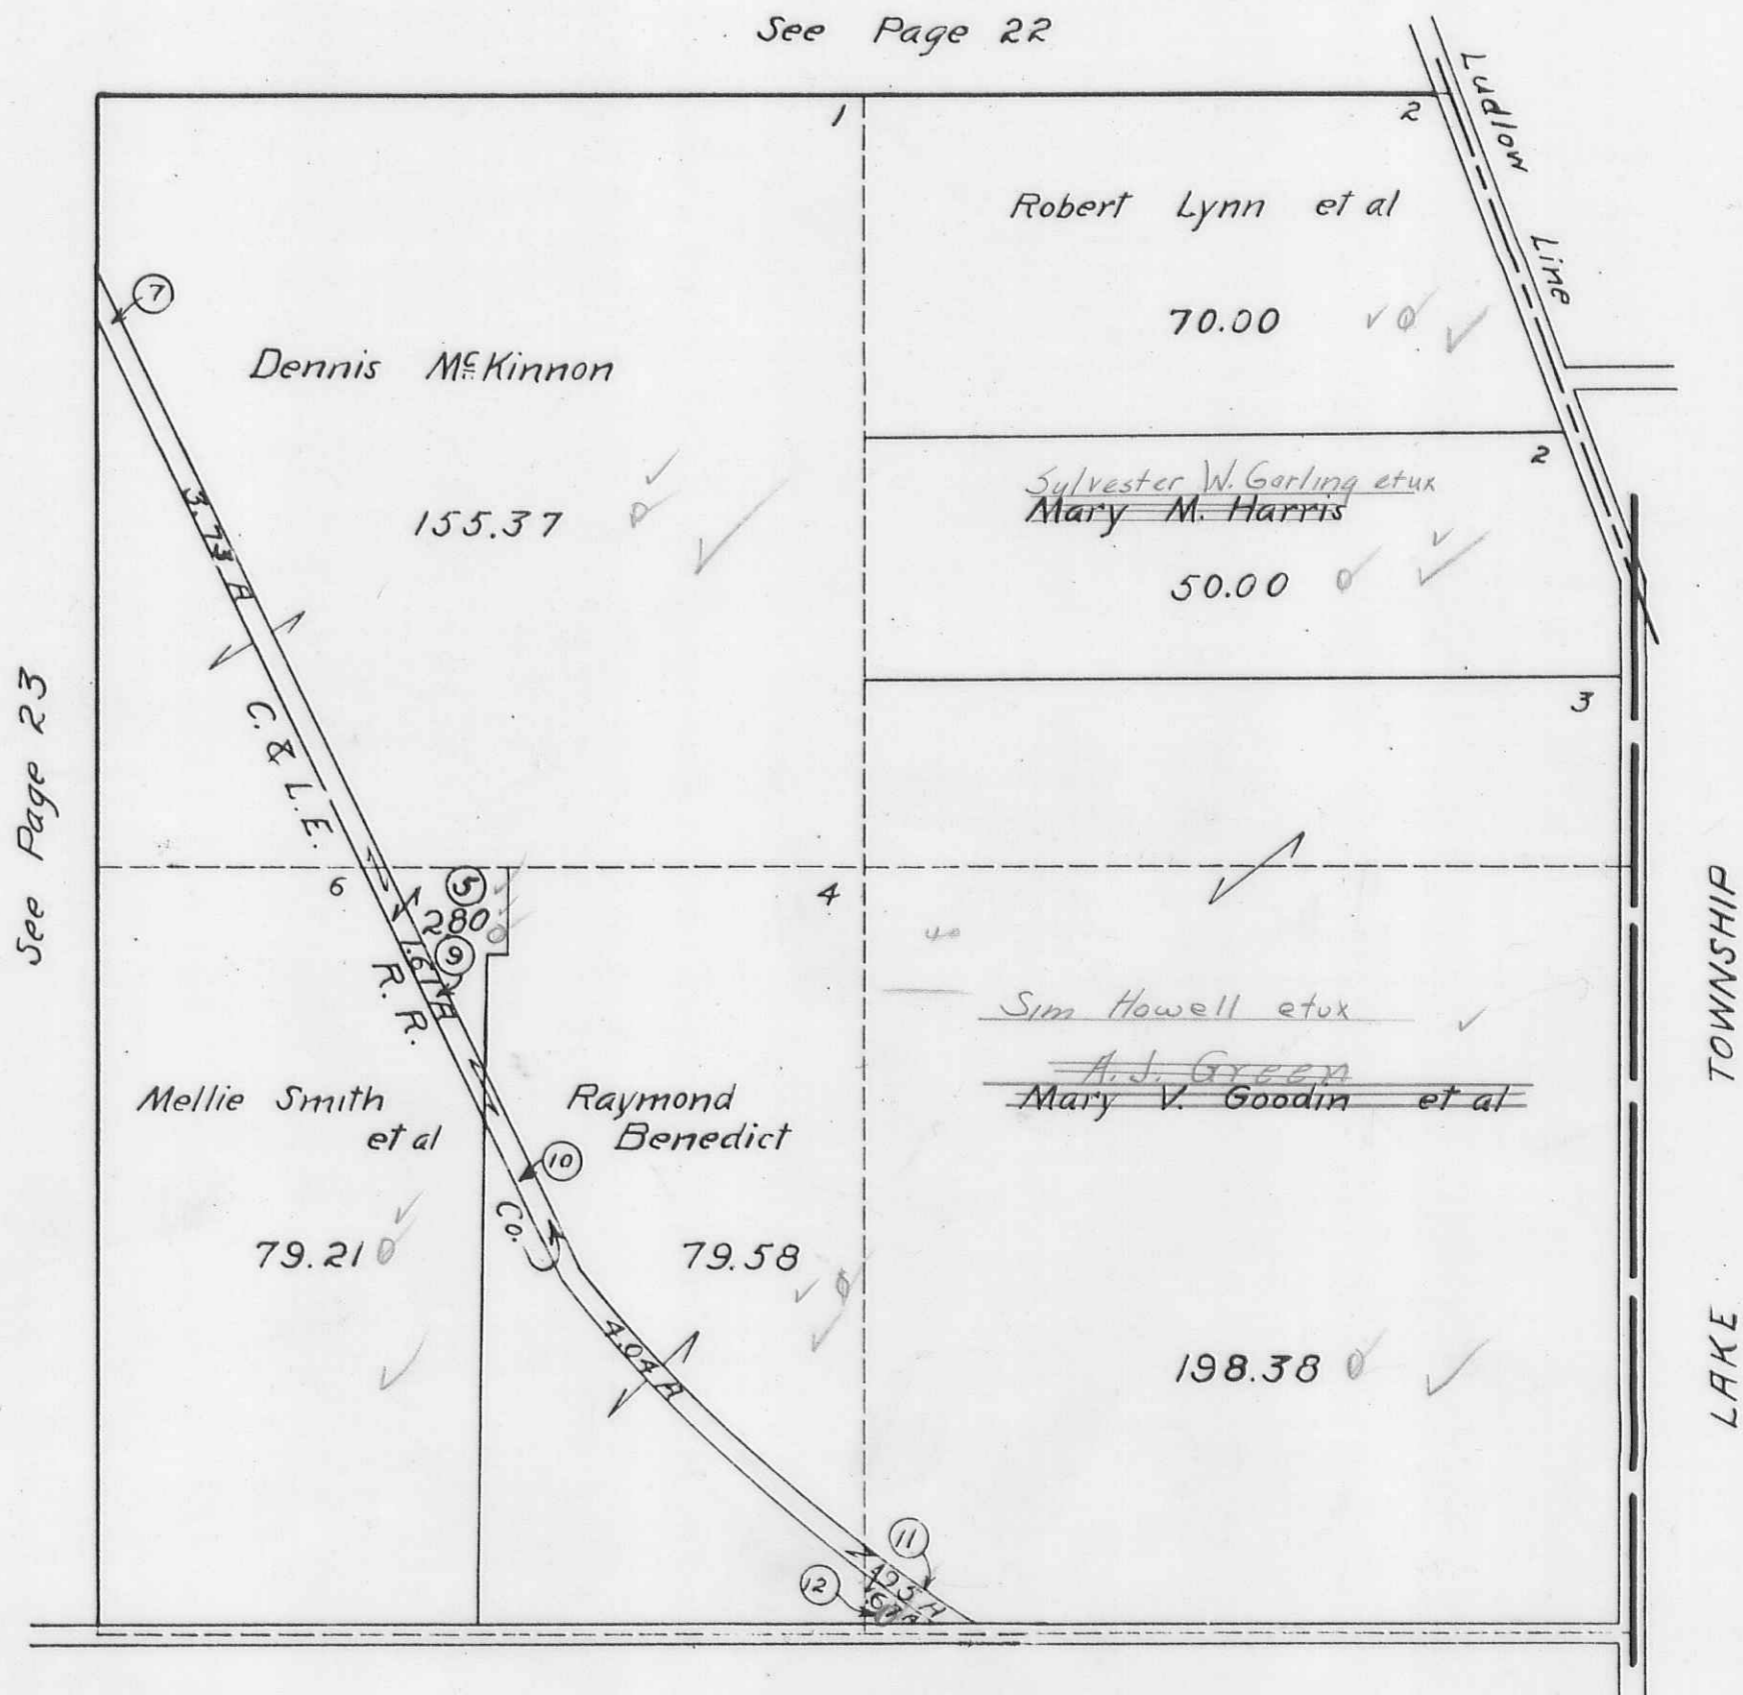


HARRISON TOWNSHIP
SECTION 2 TOWN 2 RANGE 15

V M S 12485


V M S 3324

SCALE 10 CHAINS TO THE INCH

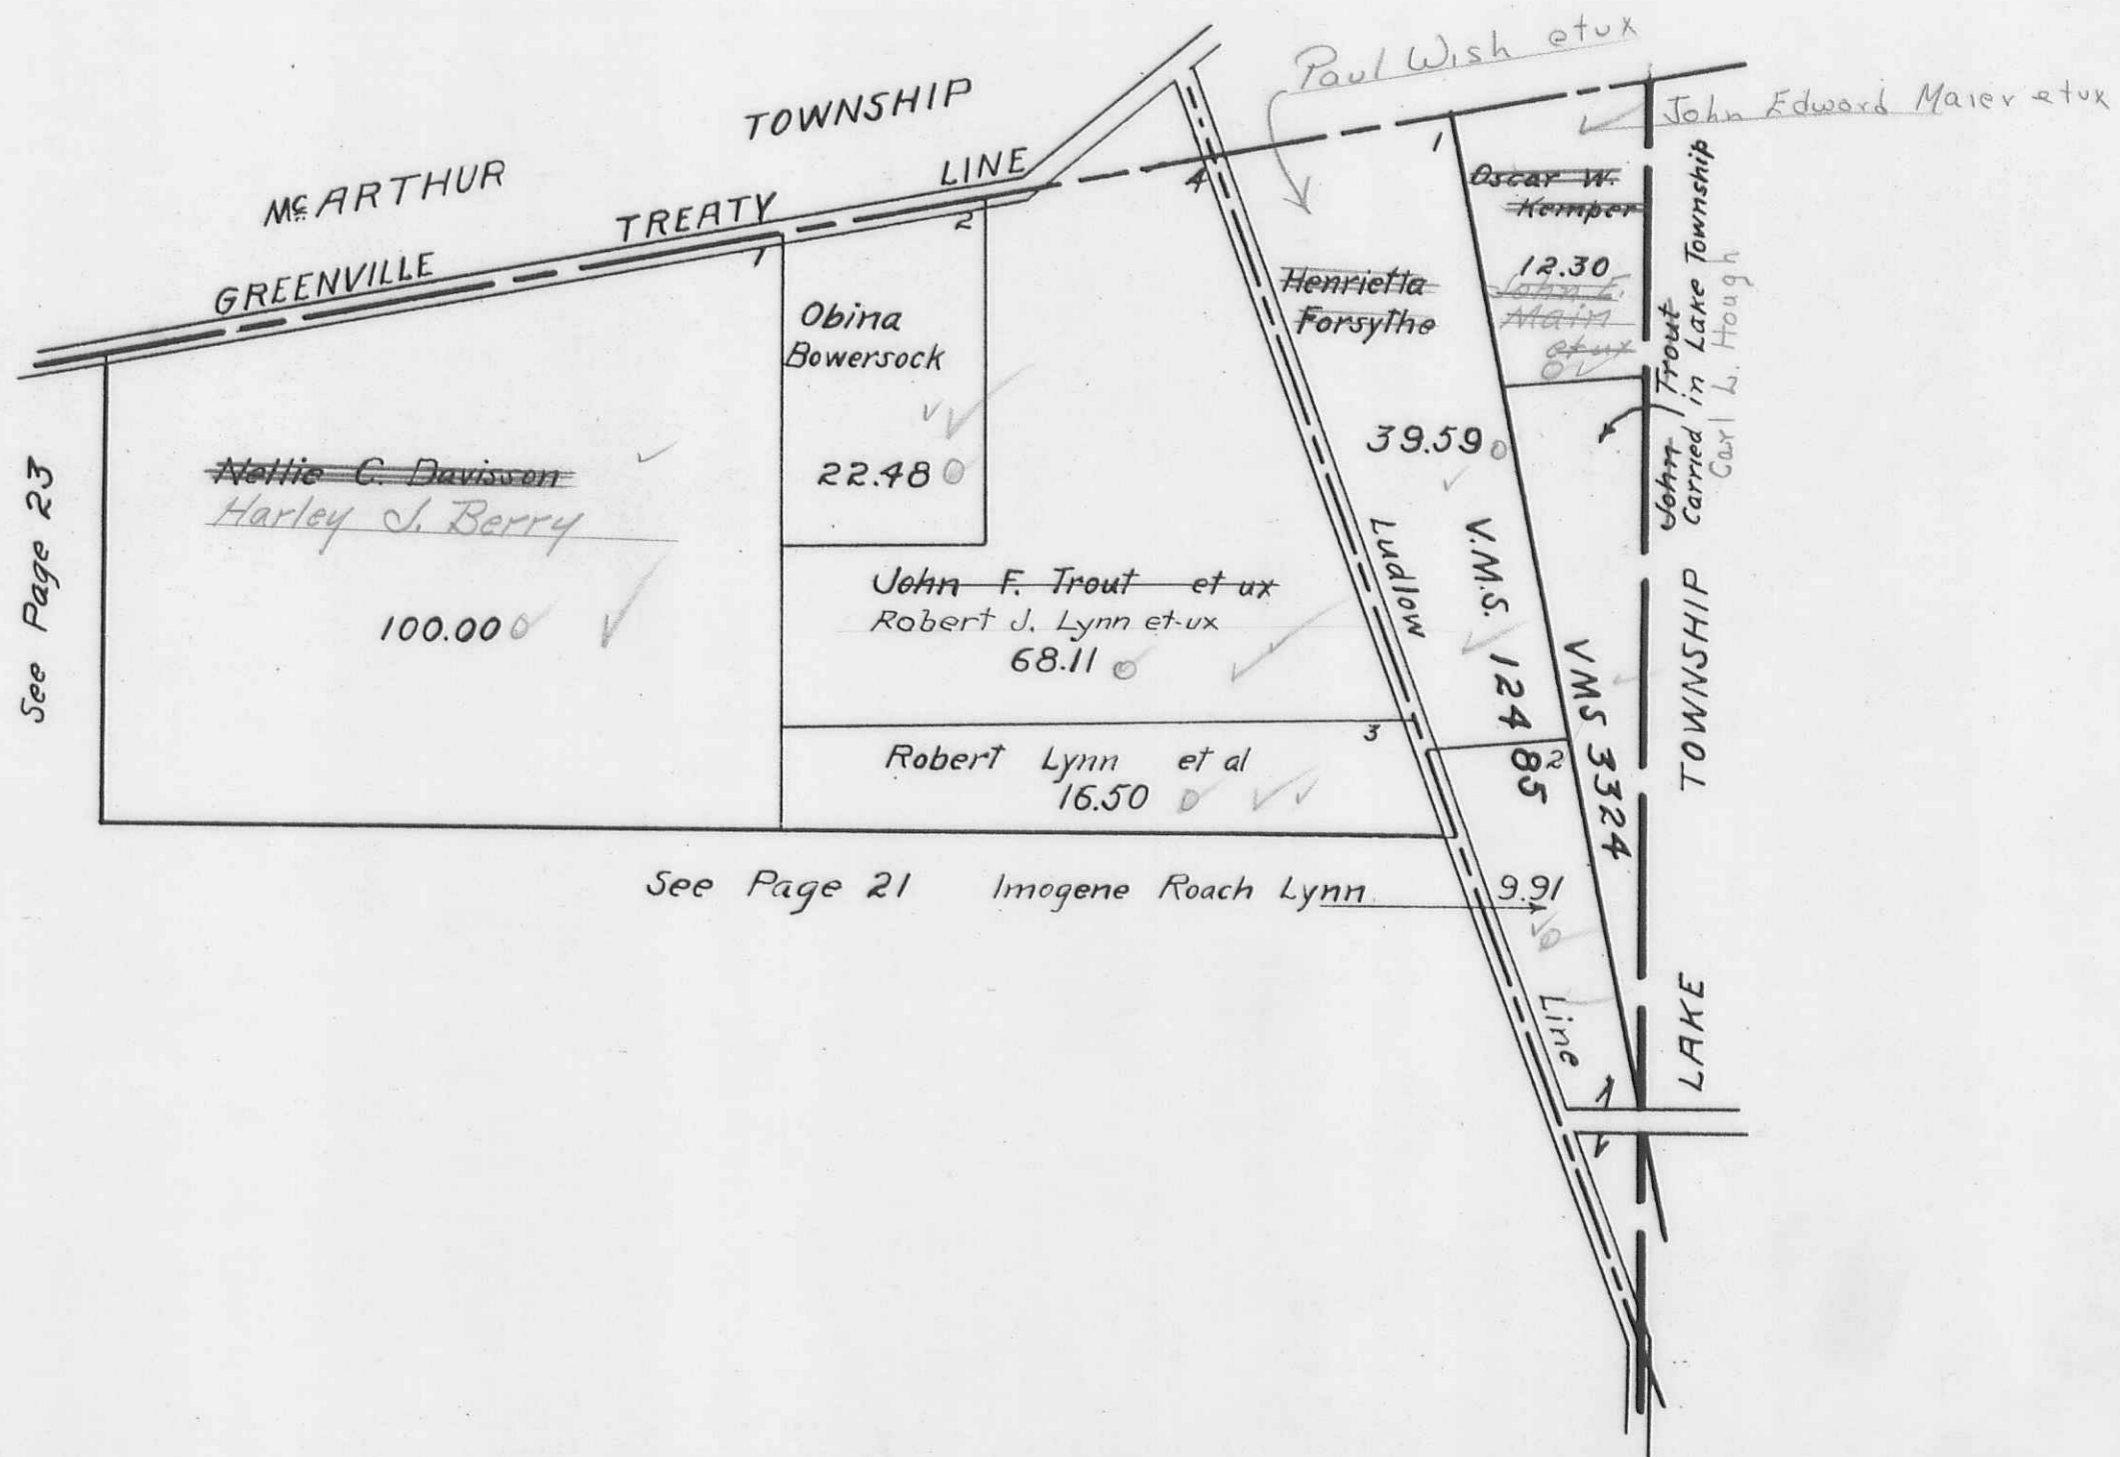


HARRISON TOWNSHIP
 SECTION 7 TOWN 2 RANGE 15
 SECTION 8 TOWN 2 RANGE 15

SCALE 10 CHAINS TO THE INCH

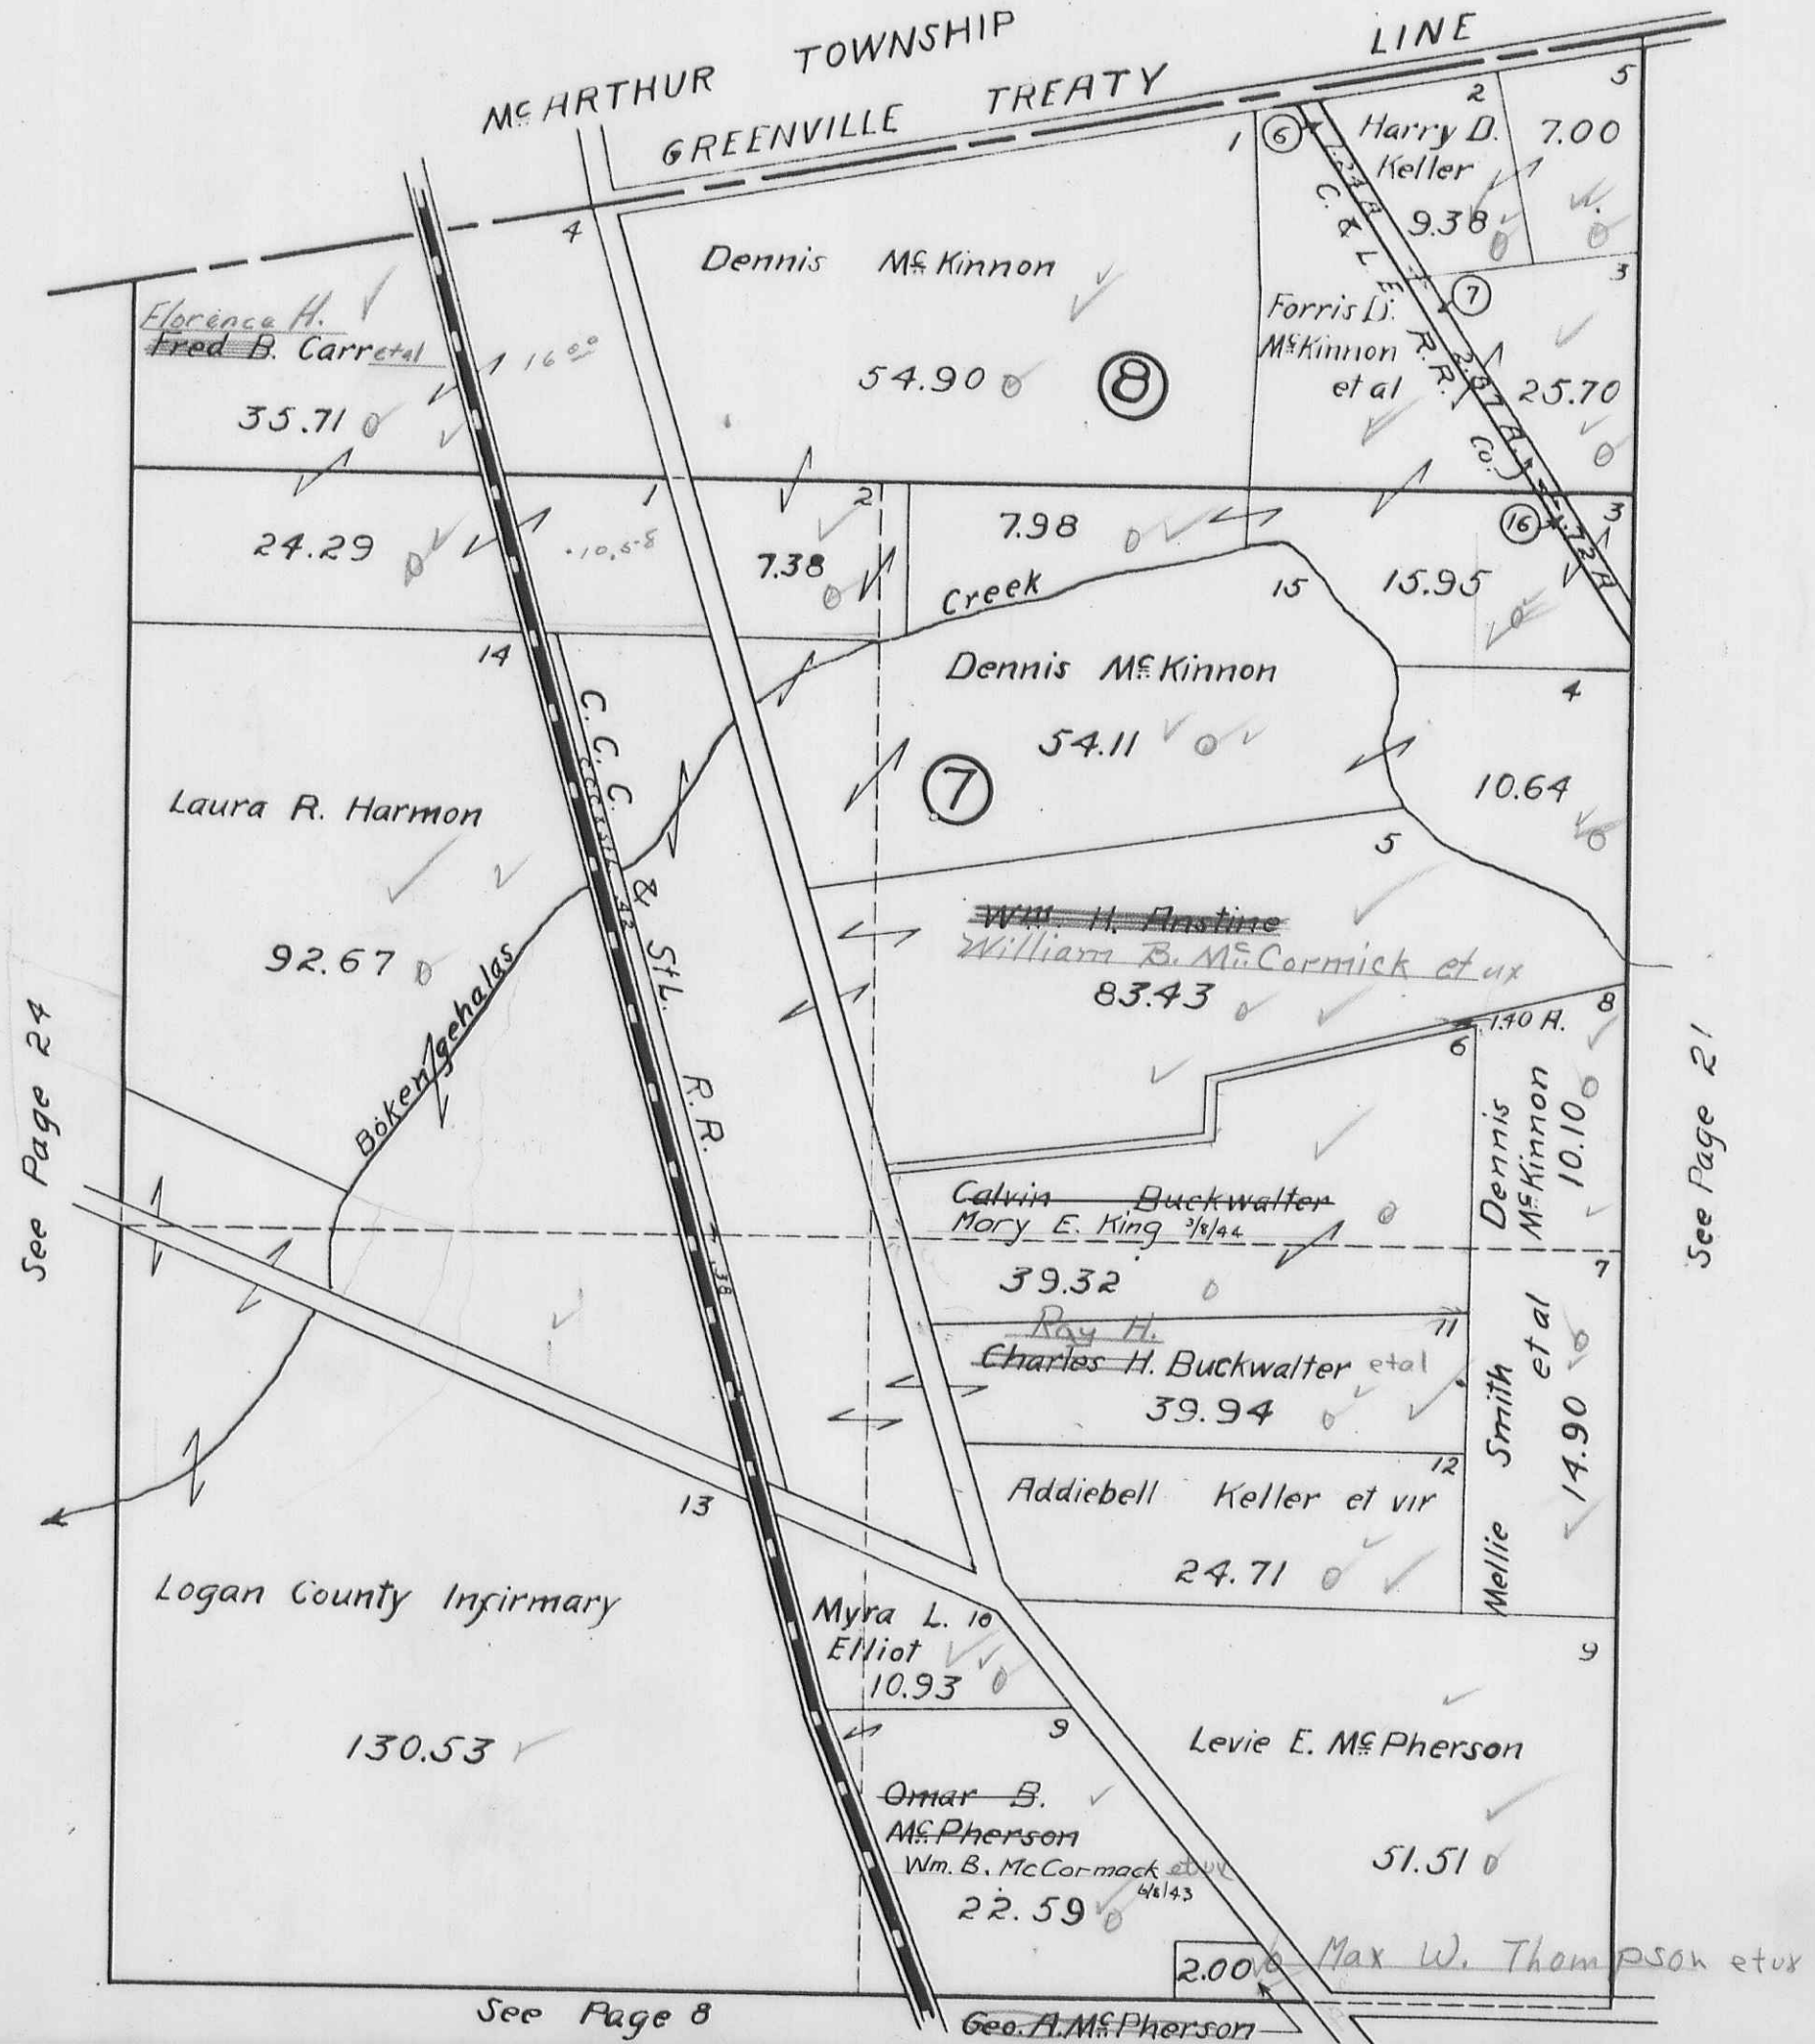

HARRISON TOWNSHIP
 SECTION 13 TOWN 2 RANGE 15
 SECTION 14 TOWN 2 RANGE 15

SCALE 10 CHAINS TO THE INCH

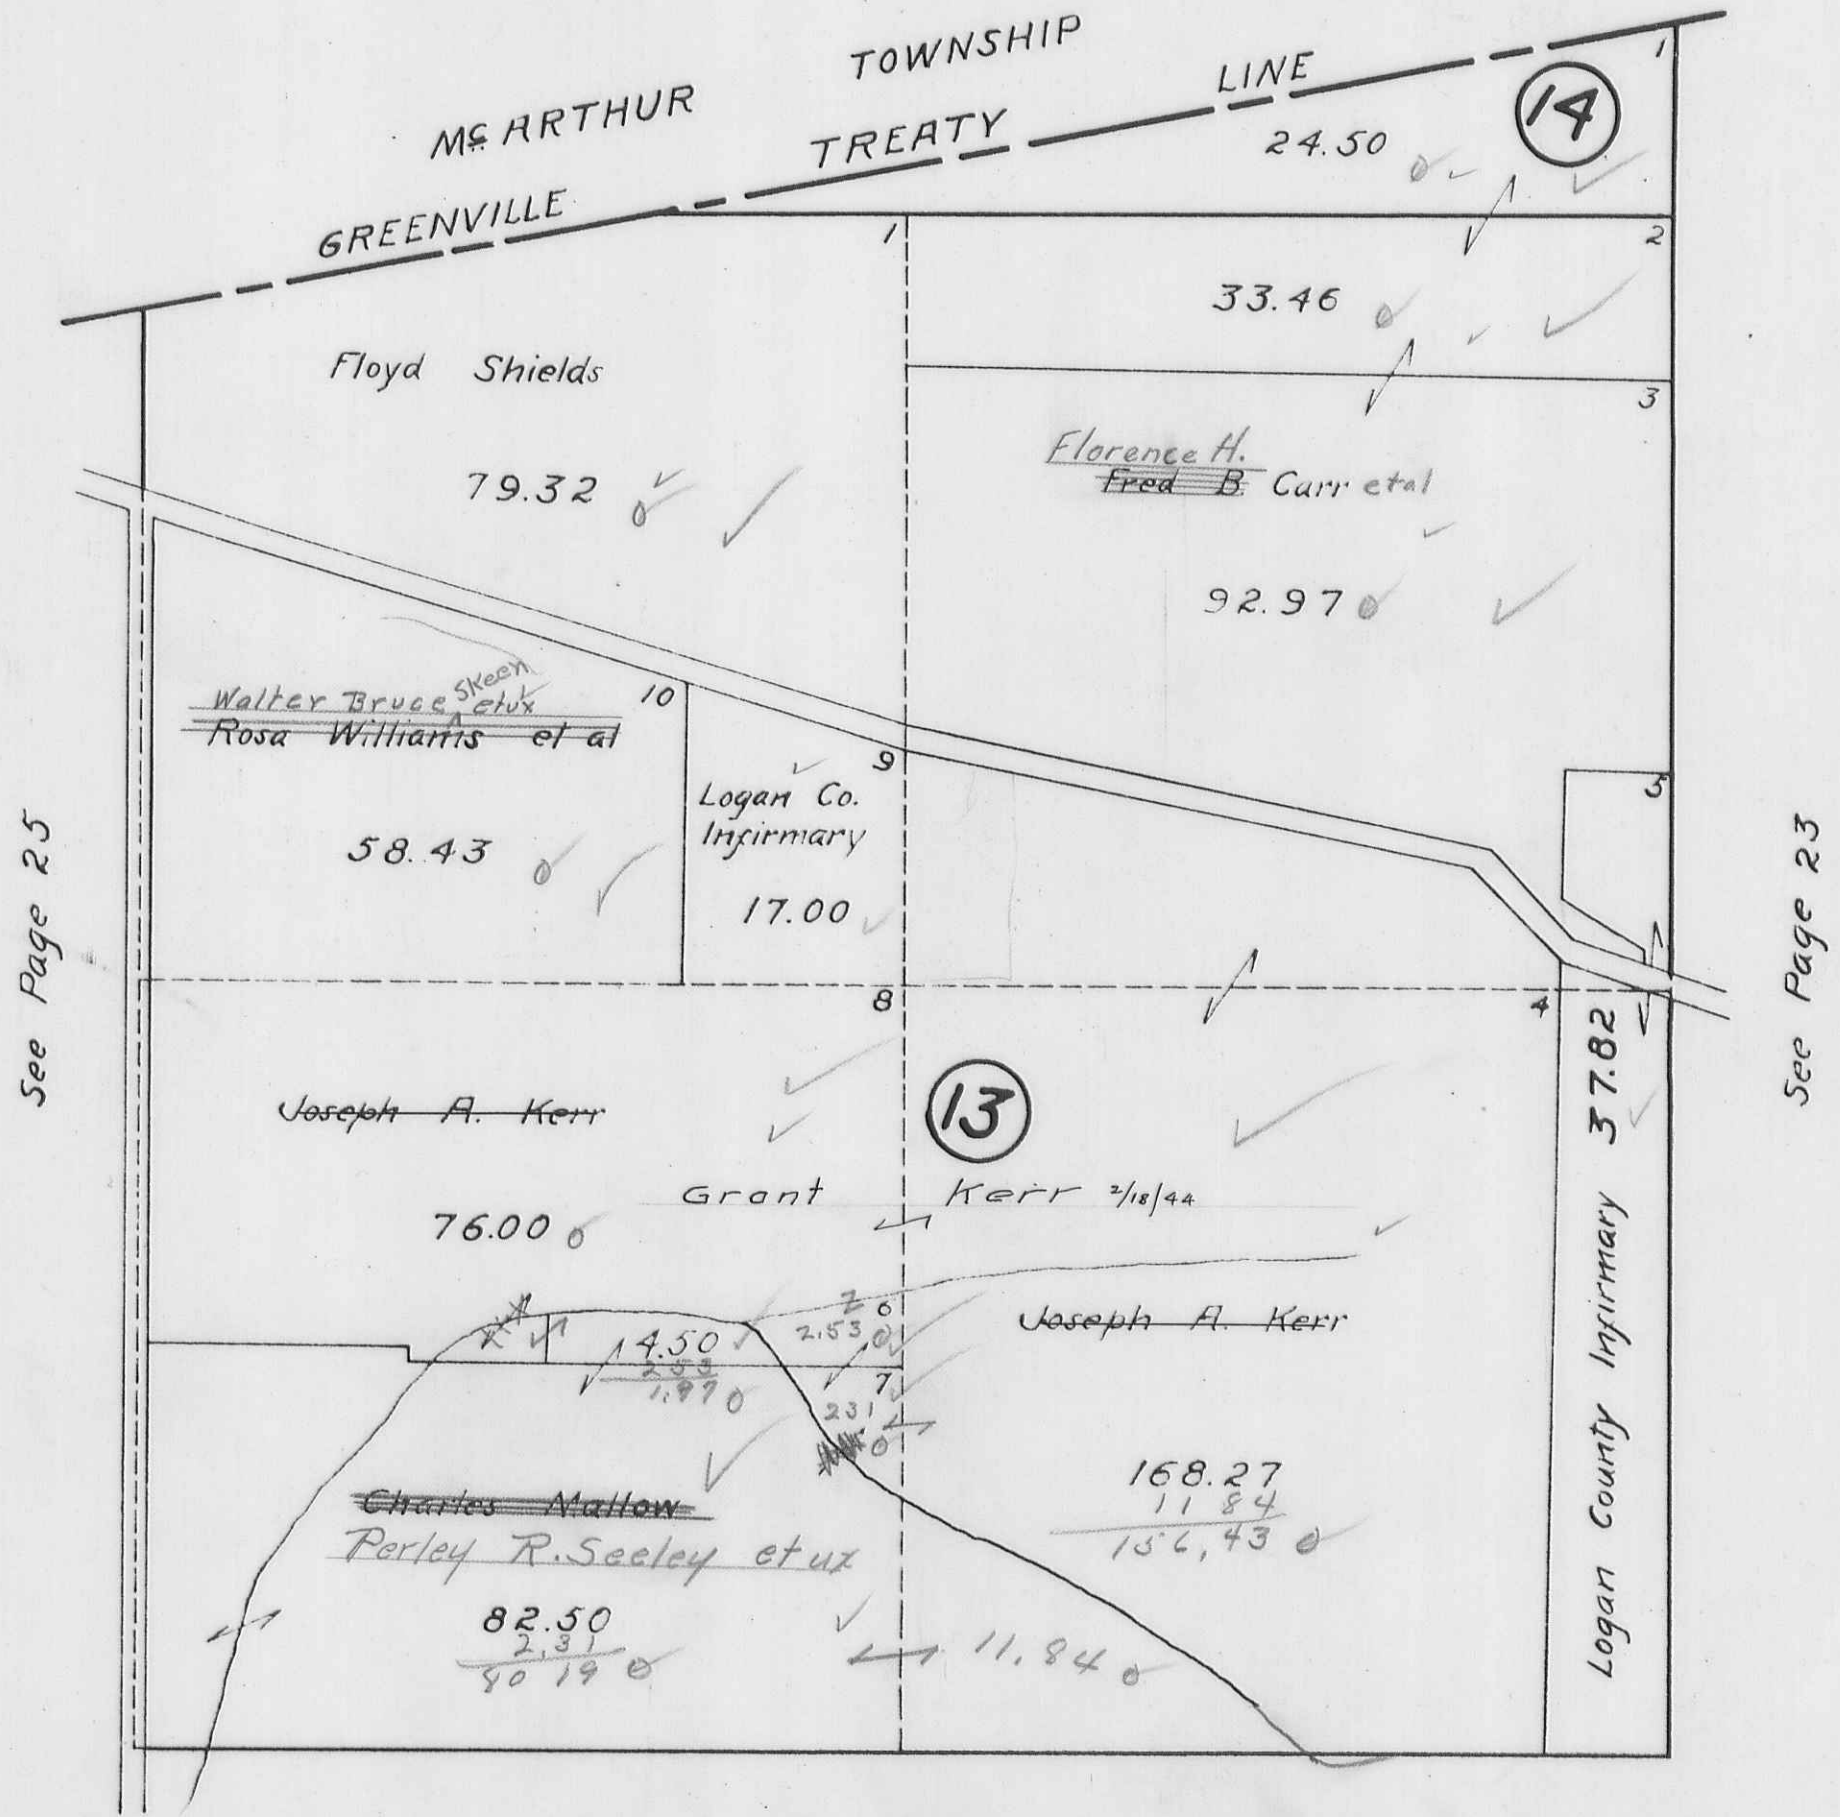


See Page 25

See Page 23

See Page 12

HARRISON TOWNSHIP
SECTION 19 TOWN 2 RANGE 15

SCALE 10 CHAINS TO THE INCH

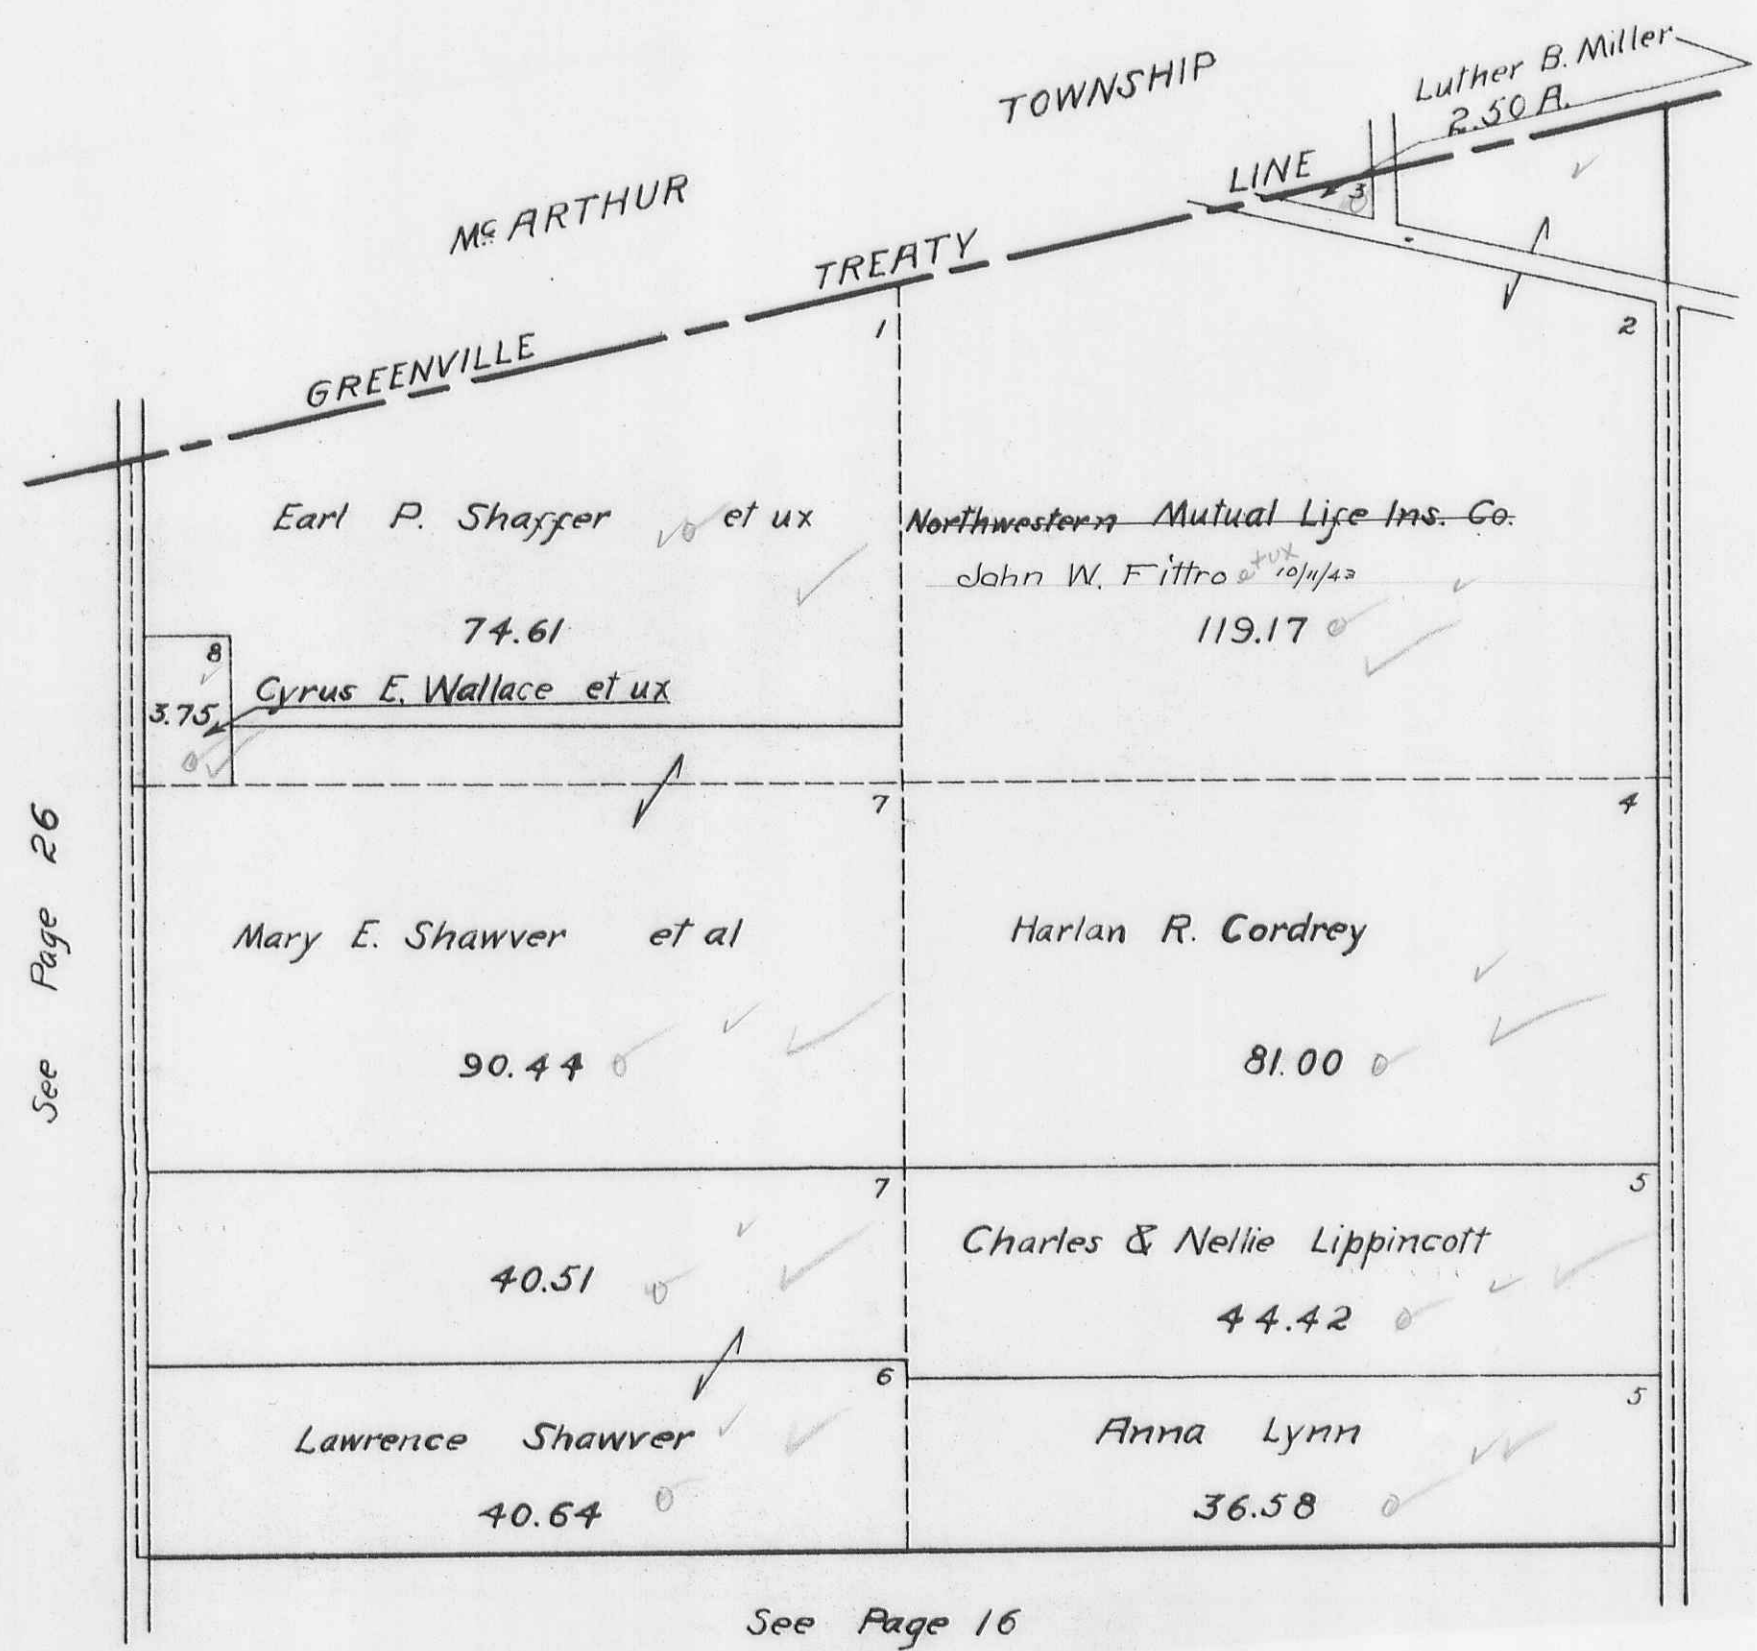

See Page 26

See Page

See Page 16

HARRISON TOWNSHIP
SECTION 25 TOWN 2 RANGE 15

SCALE 10 CHAINS TO THE INCH

