

HARRISON

TOWNSHIP

1951

HARRISON TOWNSHIP INDEX

	SECTION	TOWN	RANGE	PAGE	
BETWEEN MIAMI RIVERS SURVEY	3	3	14	1	
	4	3	14	2	
	5	3	14	3	
	6	3	14	4	
	9	3	14	5	
	10	3	14	6	
	11	3	14	7	
	12	3	14	8	
	15	3	14	9	
	16	3	14	10	
	17	3	14	11	
	18	3	14	12	
	21	3	14	13	
	22	3	14	14	
	23	3	14	15	
	24	3	14	16	
	27	3	14	17	
	28	3	14	18	
	29	3	14	19	
	30	3	14	20	
	1	2	15	21	
	2	2	15	22	
	7	2	15	23	
	8	2	15	23	
	13	2	15	24	
	14	2	15	24	
	19	2	15	25	
	25	2	15	26	
		VMS 3324	—	—	22
		VMS 12485	—	—	22

HARRISON TOWNSHIP INDEX MAP

ORDER OF NUMBERS SECTIONS TOWN RANGE

SCALE 40 CHAINS TO THE INCH


CORRECTED TO
January 1, 1955
January 1, 1956
January 1, 1957
January 1, 1958

					TOWNSHIP	8-2-15 PAGE 23	2-2-15 PAGE 22	VMS 3324 PAGE 22	
					14-2-15 PAGE 24				VMS 12485 PAGE 22
					Ms. ARTHUR				
TOWNSHIP	25-2-15 PAGE 26	19-2-15 PAGE 25	13-2-15 PAGE 24	7-2-15 PAGE 23	1-2-15 PAGE 21				
TOWNSHIP	30-3-14 PAGE 20	24-3-14 PAGE 16	18-3-14 PAGE 12	12-3-14 PAGE 8	6-3-14 PAGE 4				
WASHINGTON TOWNSHIP	29-3-14 PAGE 19	23-3-14 PAGE 15	17-3-14 PAGE 11	11-3-14 PAGE 7	5-3-14 PAGE 3				
PLEASANT TOWNSHIP	28-3-14 PAGE 18	22-3-14 PAGE 14	16-3-14 PAGE 10	10-3-14 PAGE 6	4-3-14 PAGE 2				
PLEASANT TOWNSHIP	27-3-14 PAGE 17	21-3-14 PAGE 13	15-3-14 PAGE 9	9-3-14 PAGE 5	3-3-14 PAGE 1				
					UNION TOWNSHIP			LIBERTY TOWNSHIP	

BELLEFONTAINE CORPORATION


HARRISON TOWNSHIP
SECTION 3 TOWN 3 RANGE 14

SCALE 10 CHAINS TO THE INCH

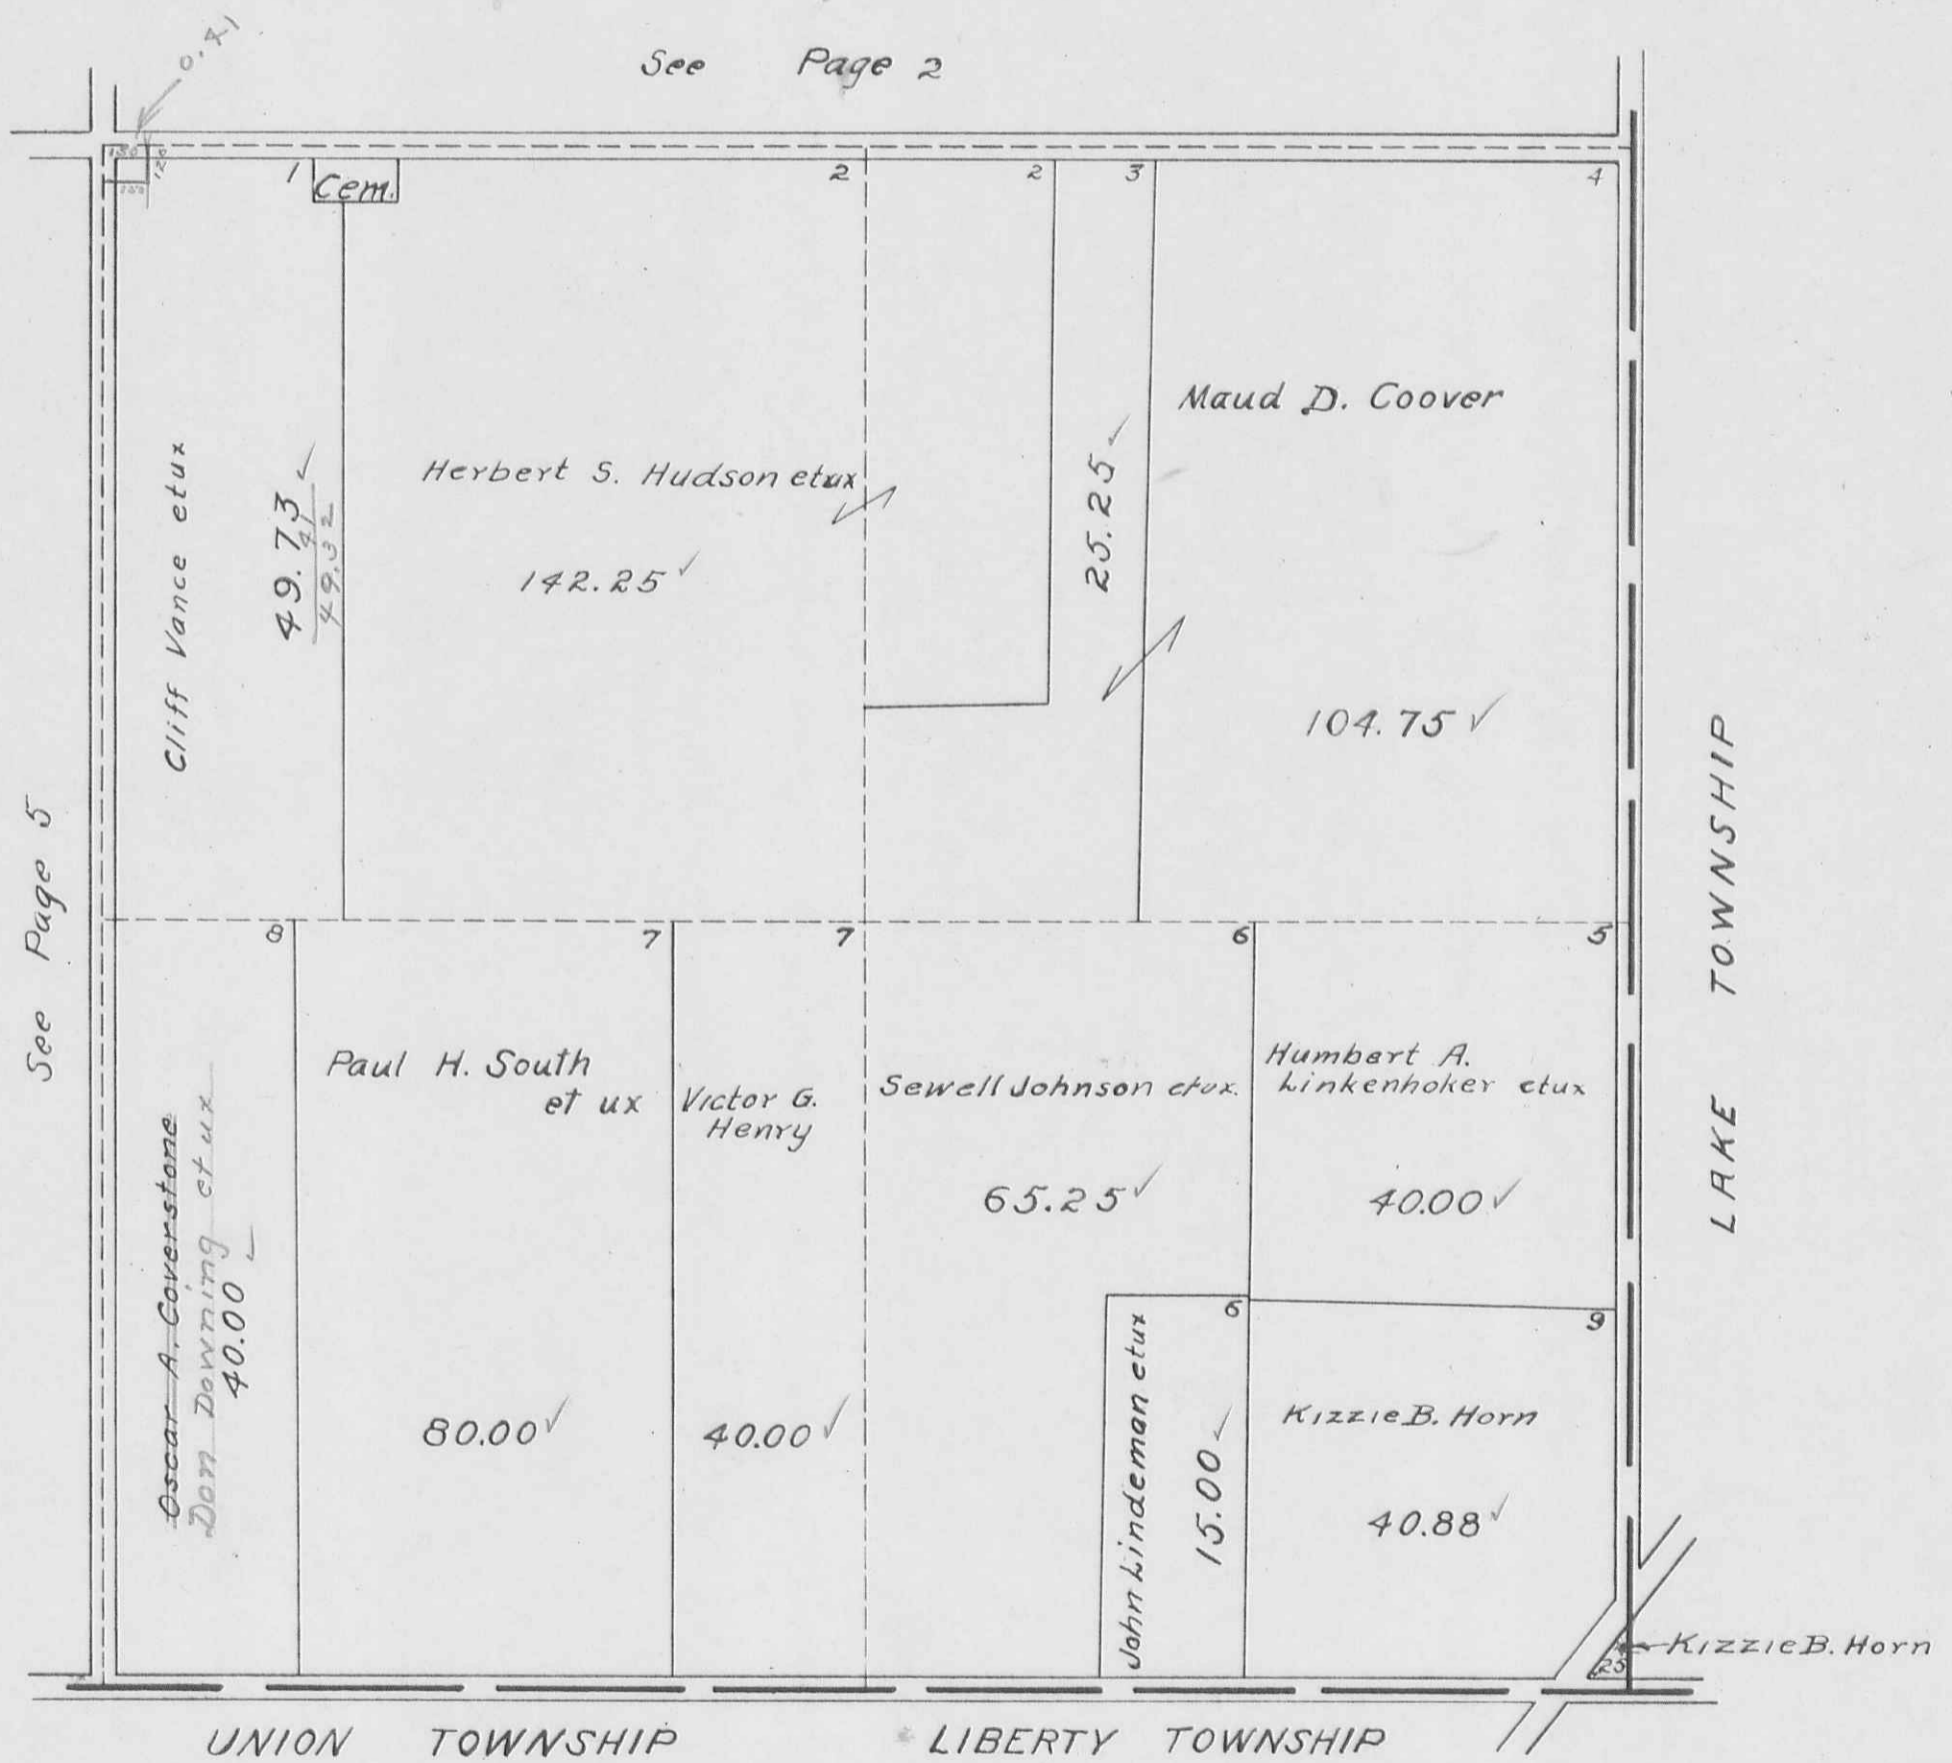


HARRISON TOWNSHIP
SECTION 4 TOWN 3 RANGE 14

SCALE 10 CHAINS TO THE INCH

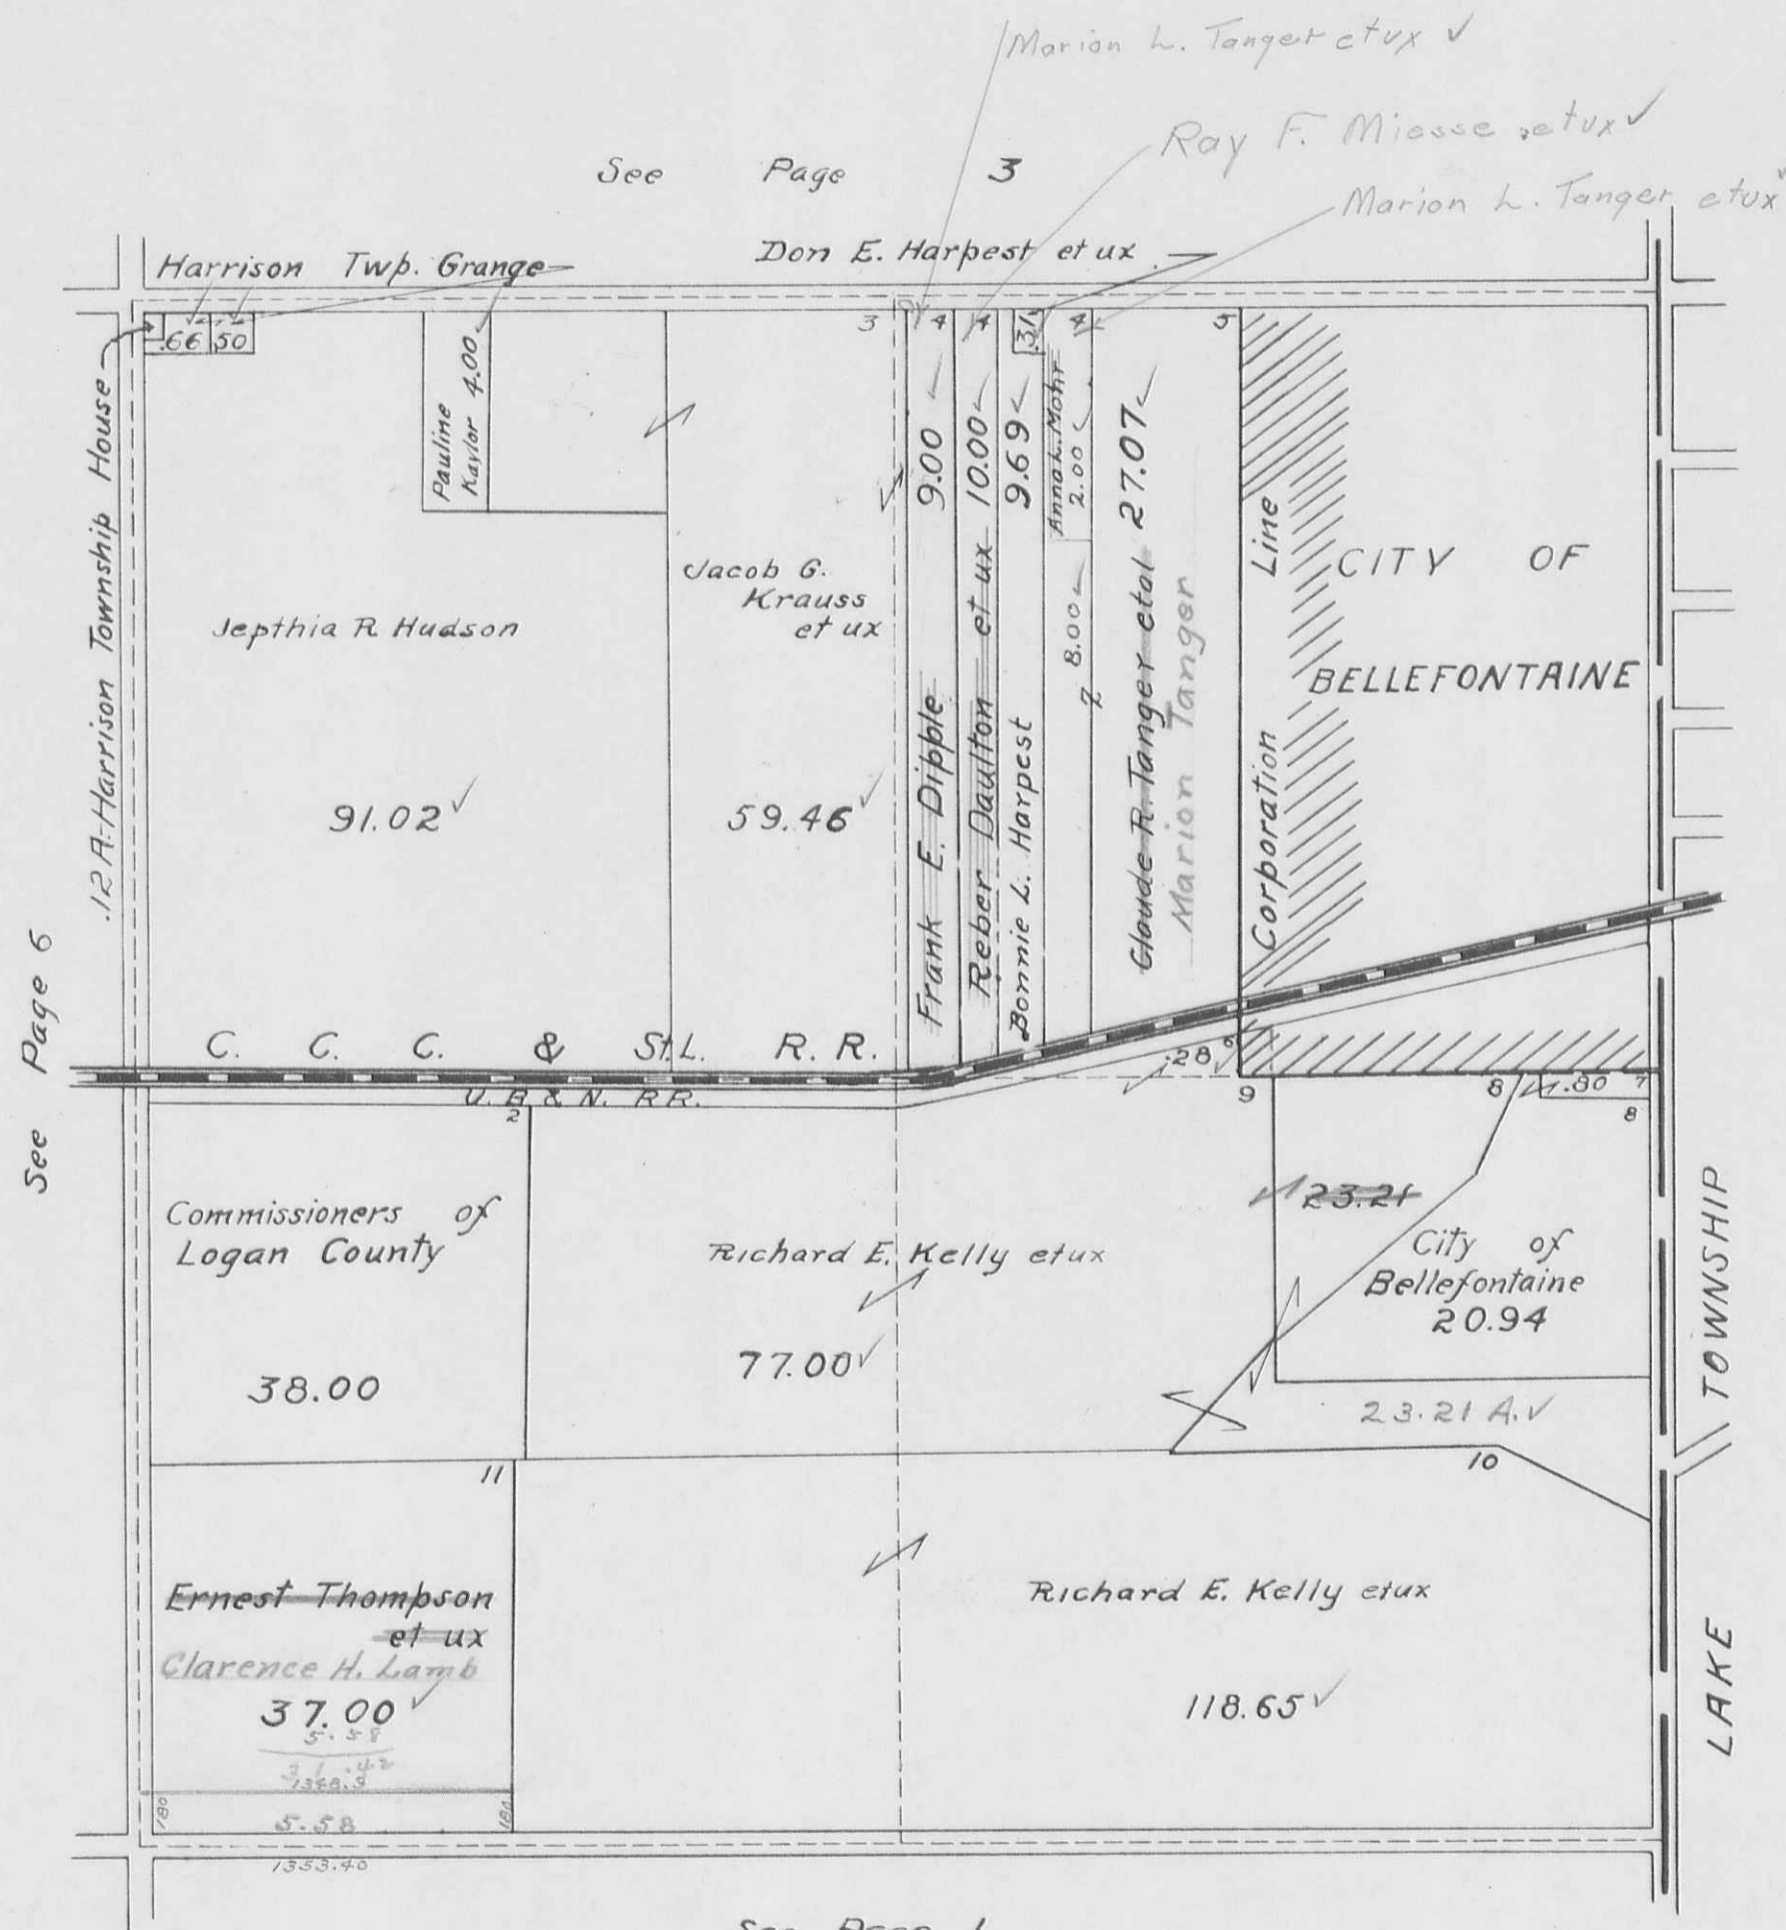

HARRISON TOWNSHIP
SECTION 5 TOWN 3 RANGE 14

SCALE 10 CHAINS TO THE INCH

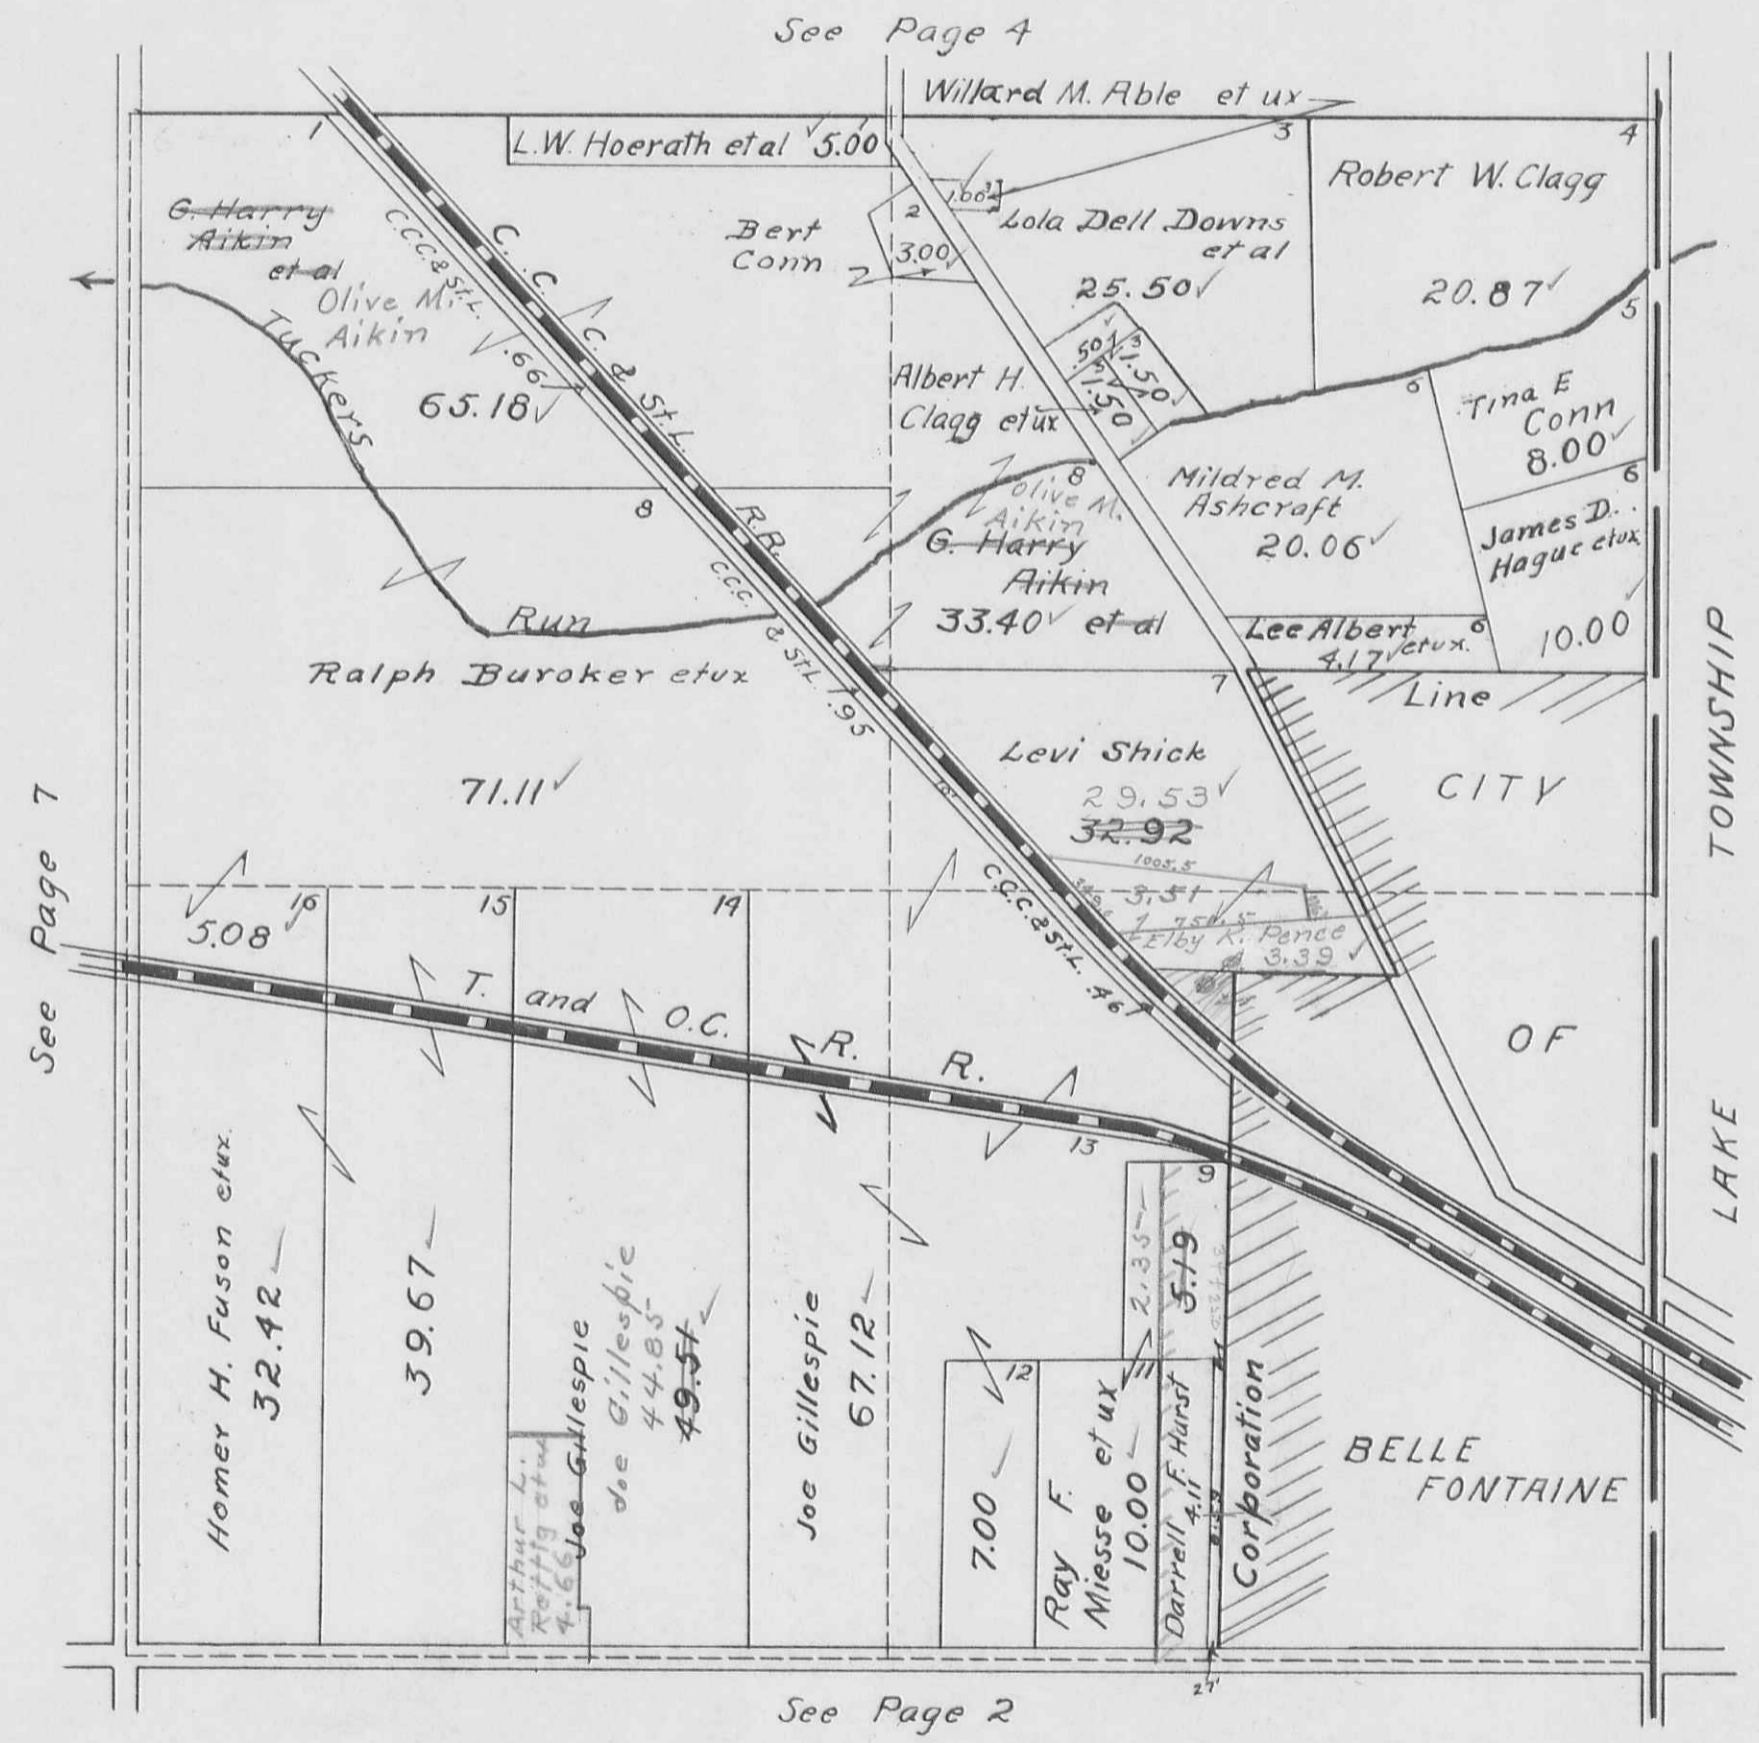


1074.17
446.6
1521.3

1105
1109

6/11
5/10

HARRISON TOWNSHIP
SECTION 6 TOWN 3 RANGE 14


SCALE 10 CHAINS TO THE INCH

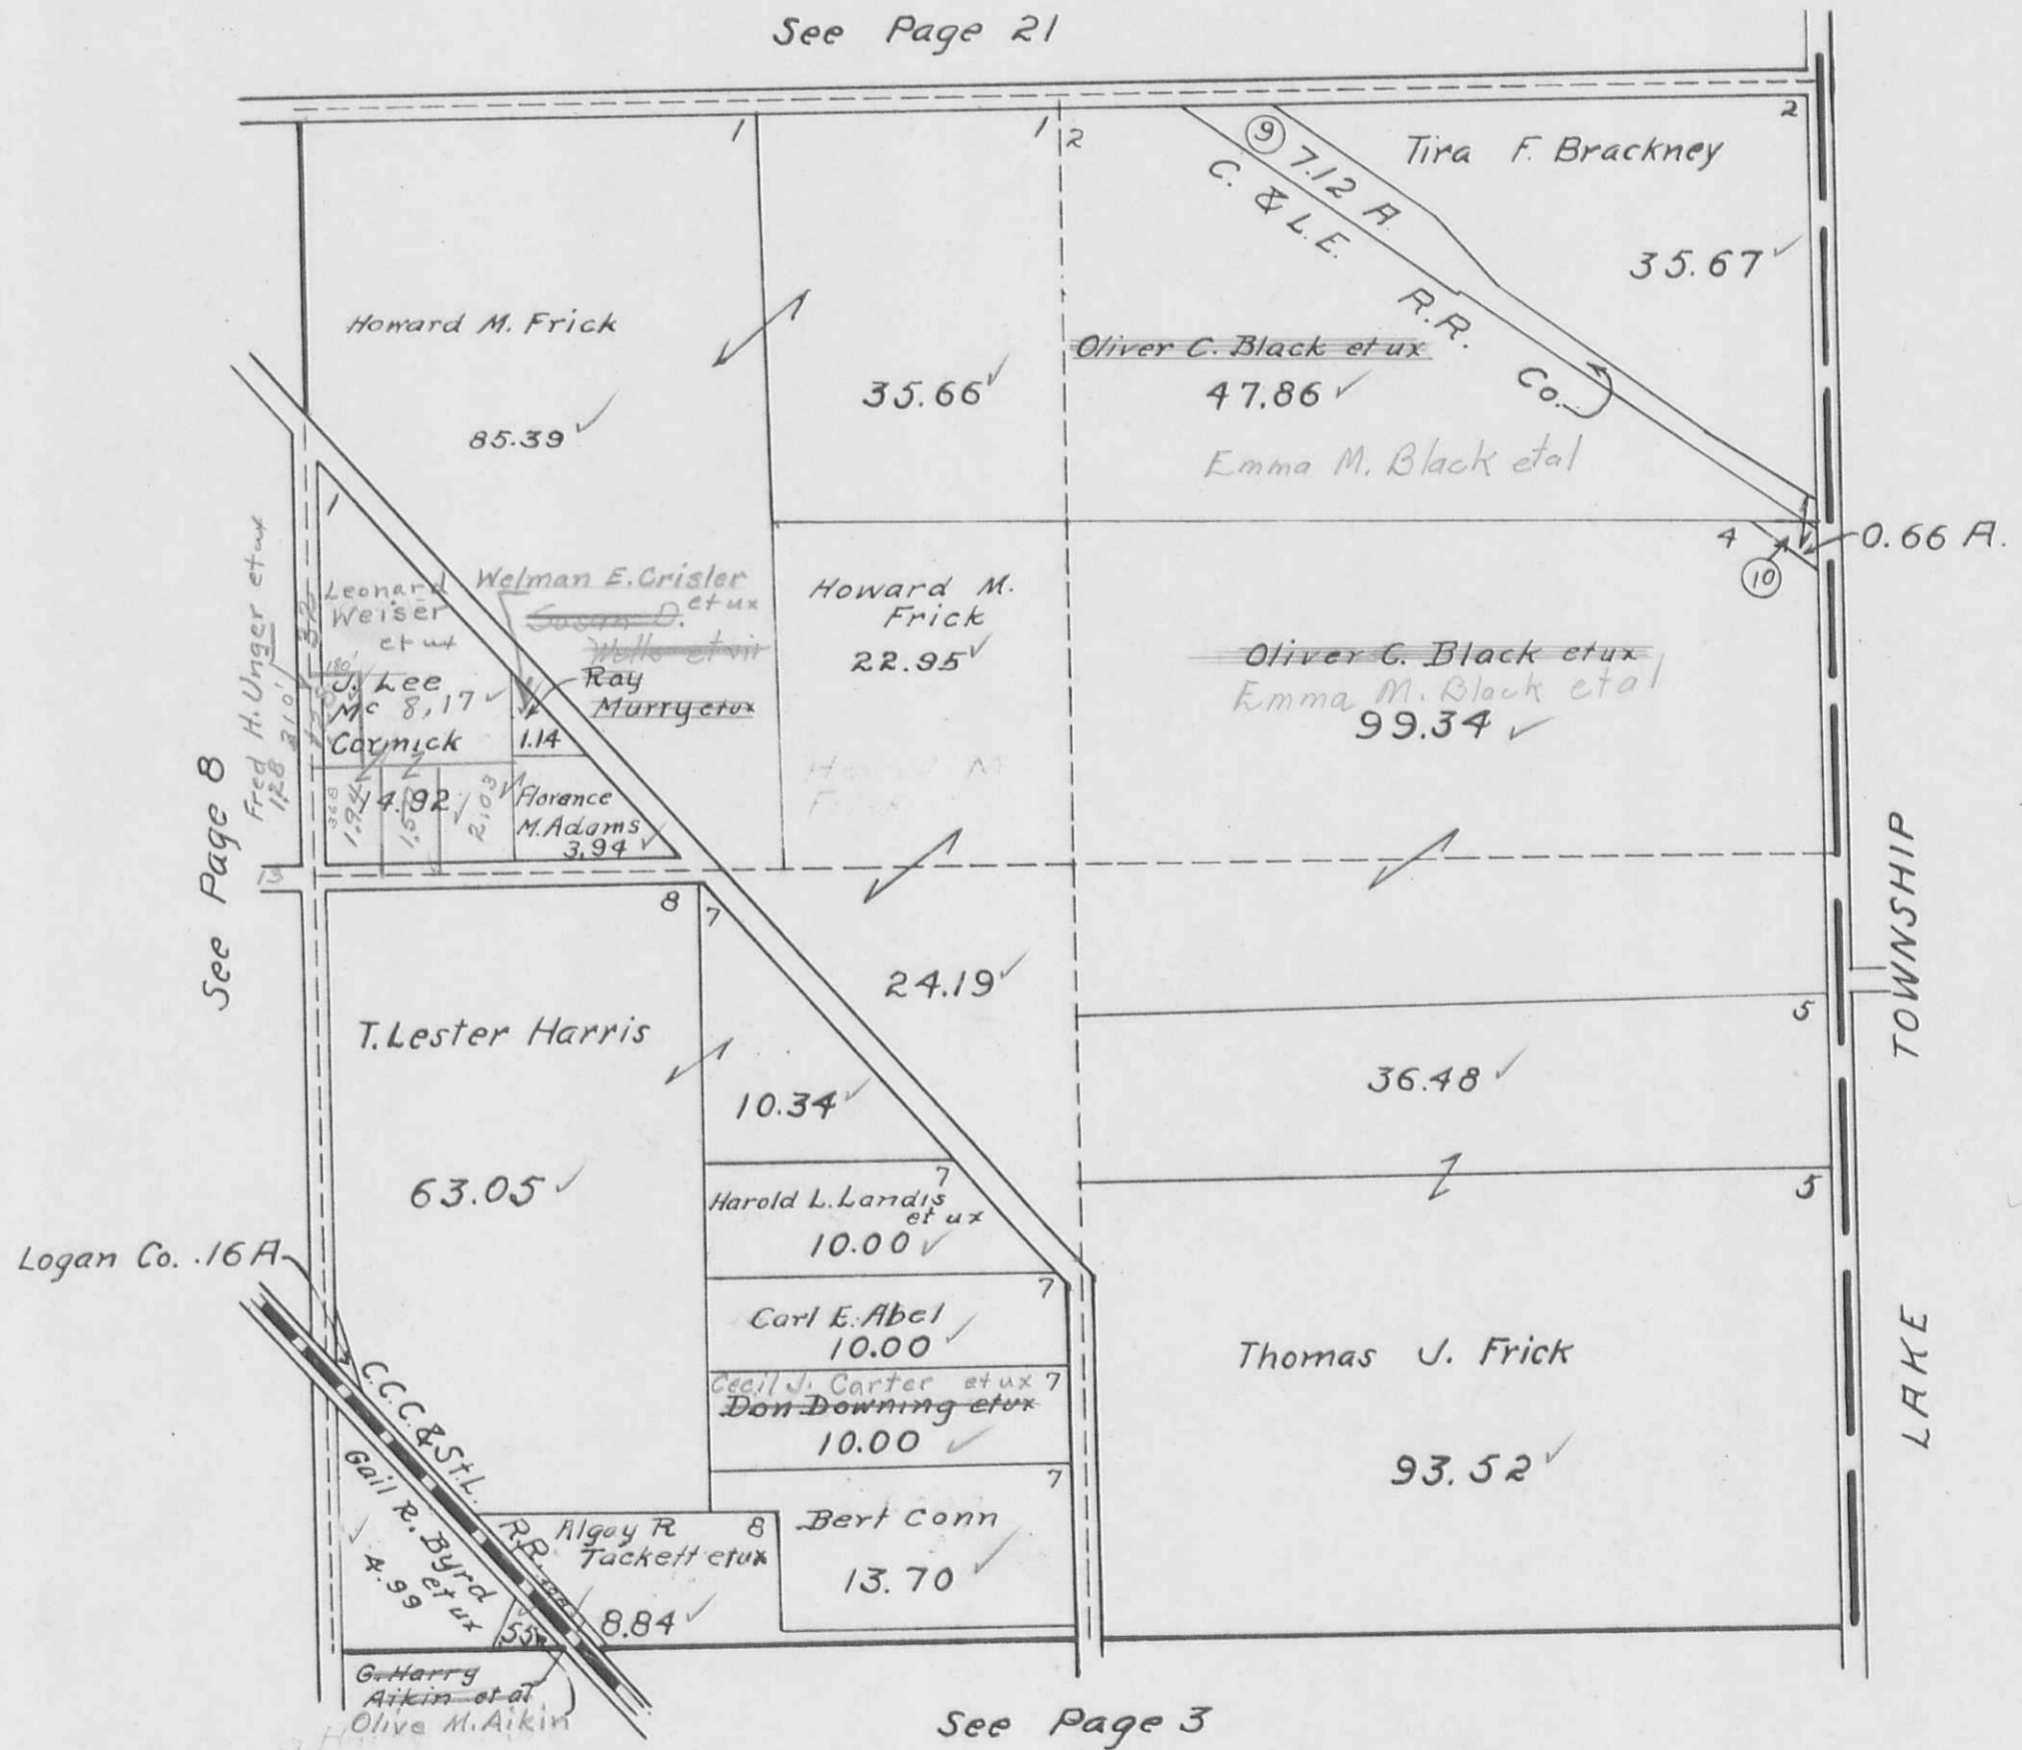

HARRISON TOWNSHIP
SECTION 9 TOWN 3 RANGE 14

SCALE 10 CHAINS TO THE INCH

See Page 6

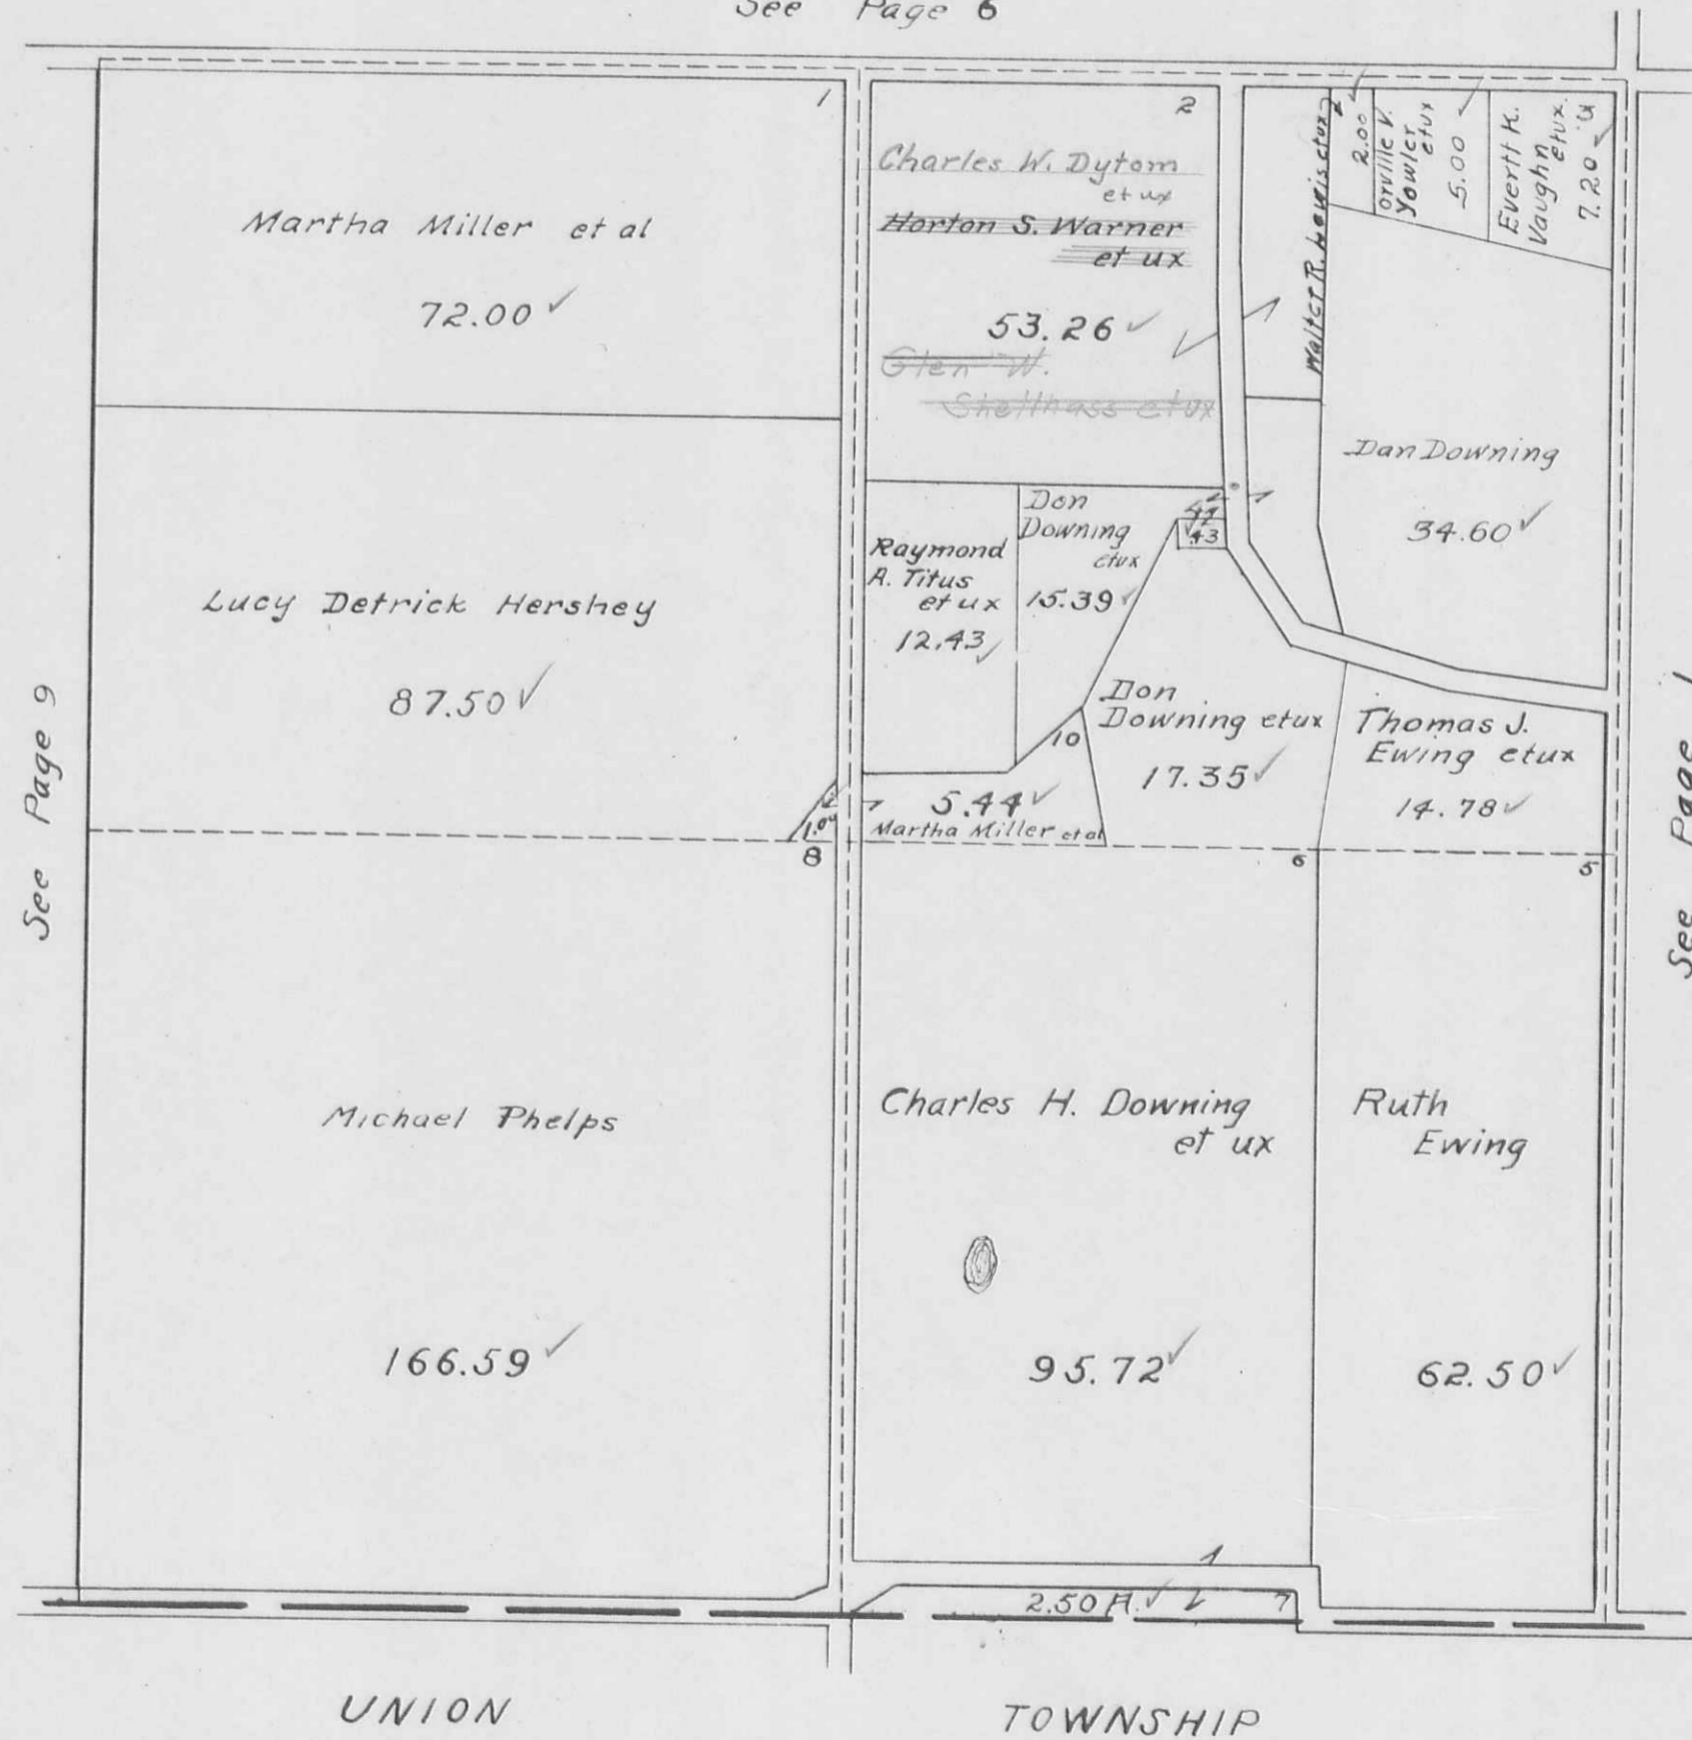


See Page 9

See Page 1

HARRISON TOWNSHIP
SECTION 10 TOWN 3 RANGE 14

SCALE 10 CHAINS TO THE INCH

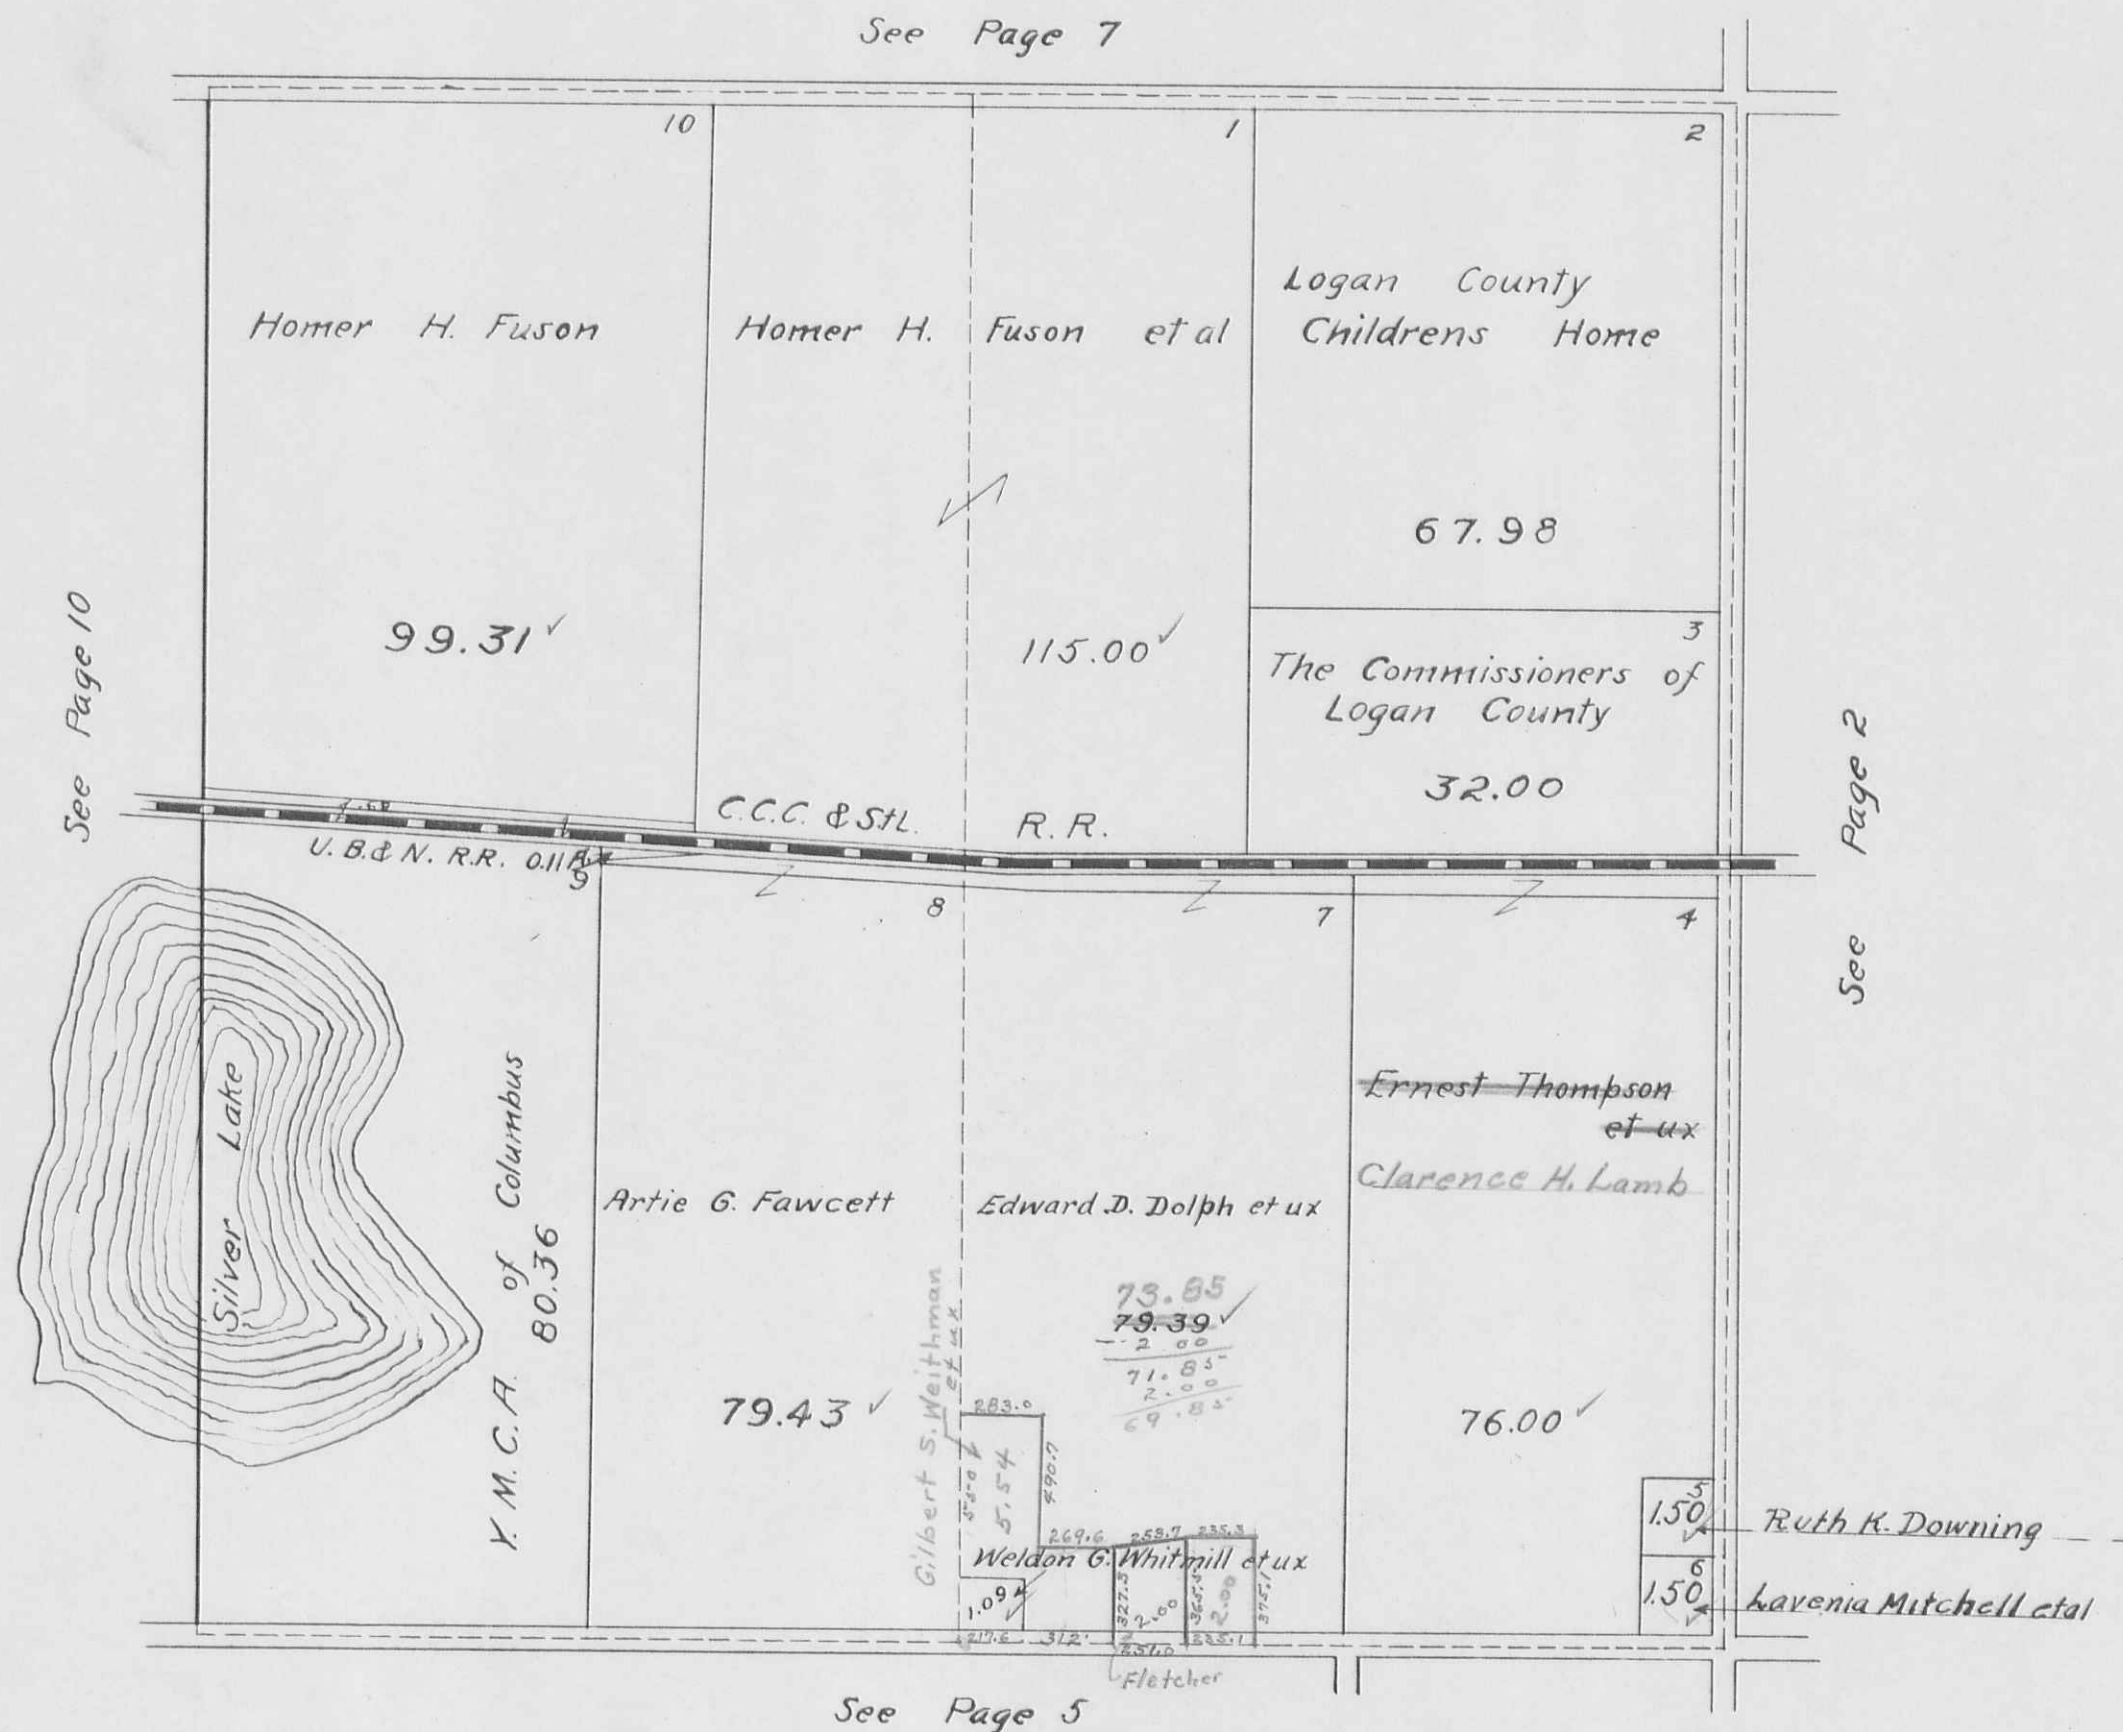

See Page 7


See Page 10

See Page 2

See Page 5


HARRISON TOWNSHIP
SECTION II TOWN 3 RANGE 14

SCALE 10 CHAINS TO THE INCH

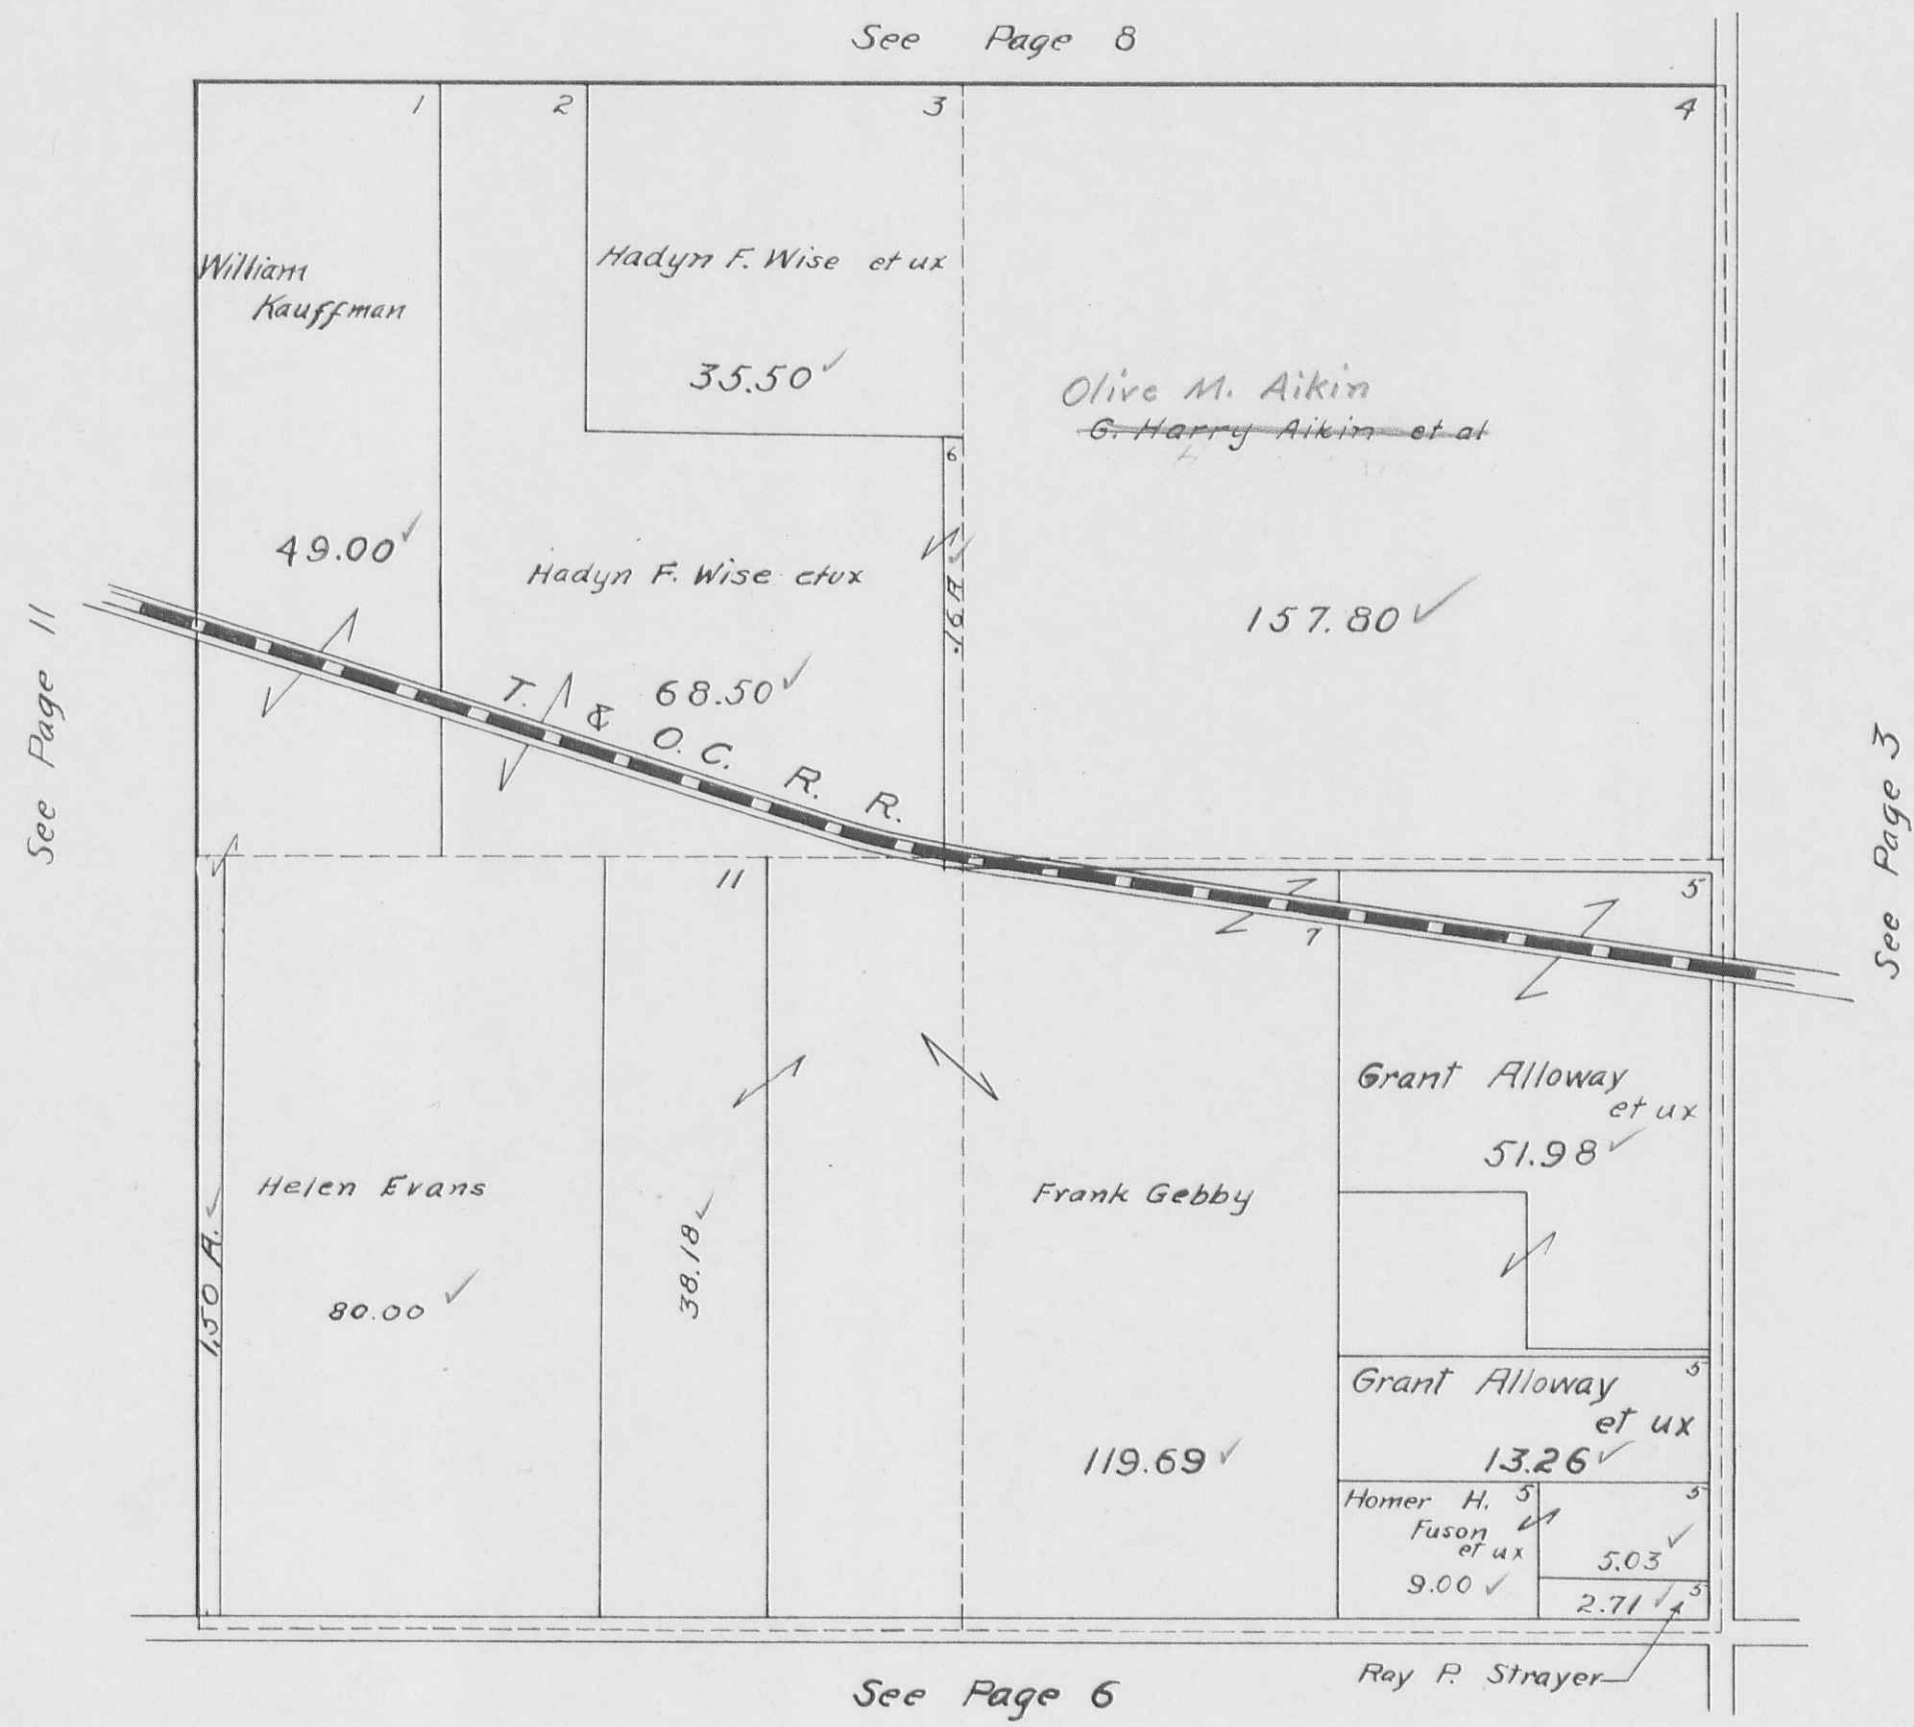


HARRISON TOWNSHIP
SECTION 12 TOWN 3 RANGE 14

SCALE 10 CHAINS TO THE INCH

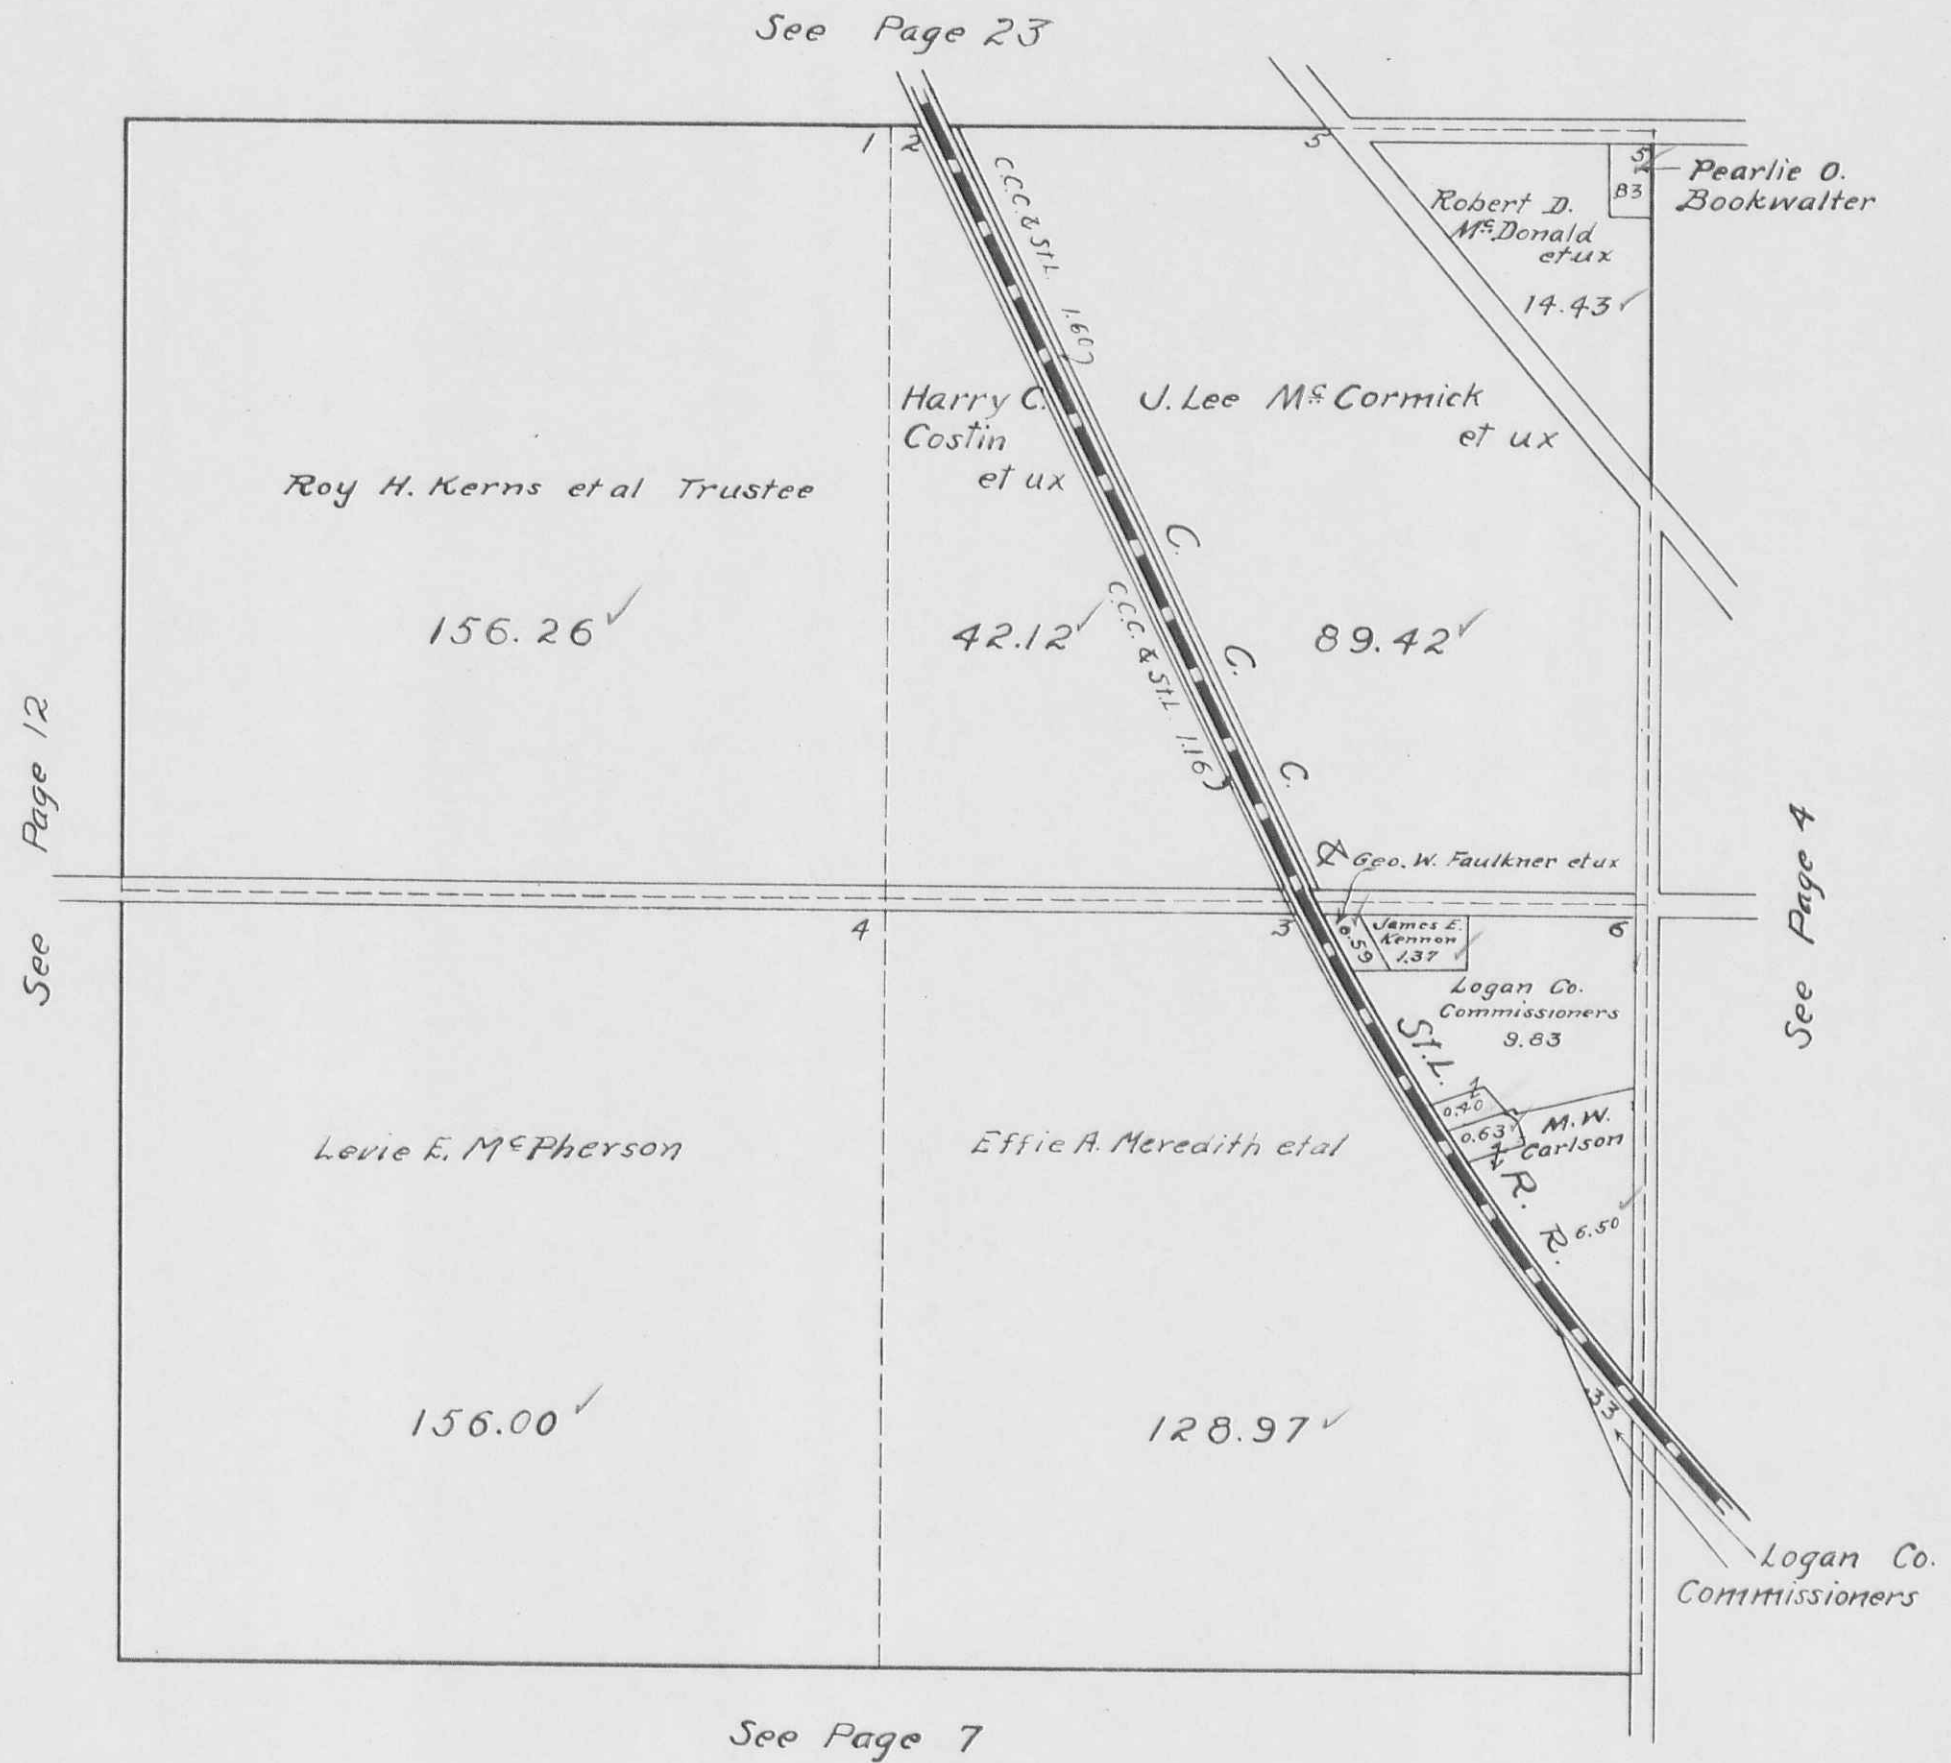


HARRISON TOWNSHIP
SECTION 15 TOWN 3 RANGE 14

SCALE 10 CHAINS TO THE INCH

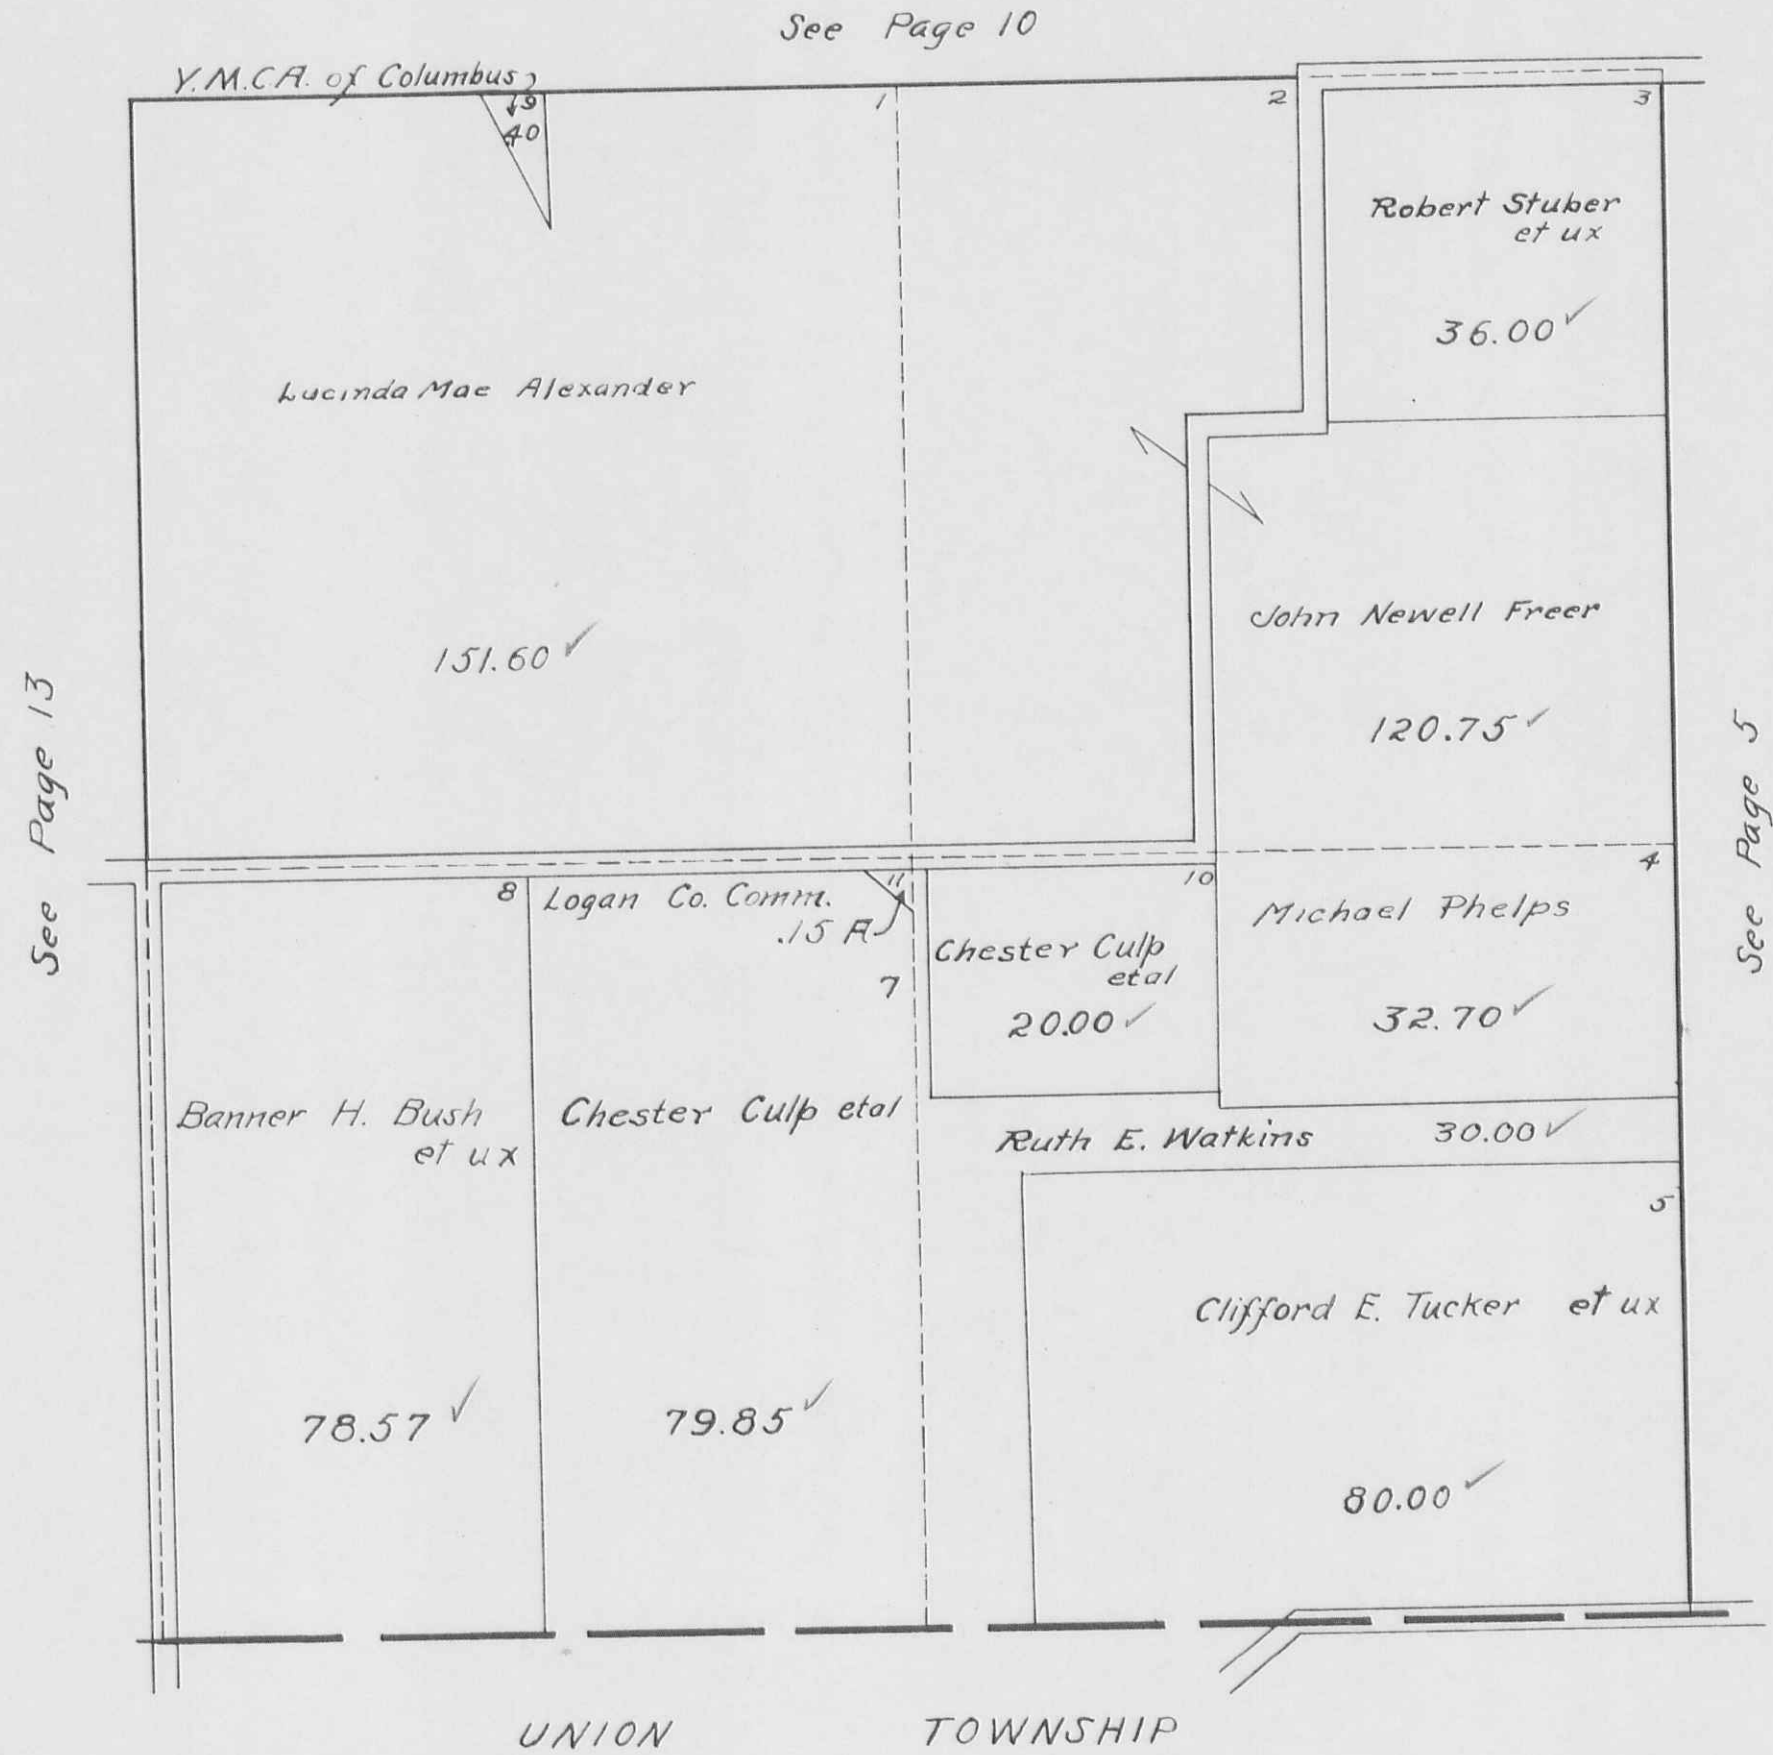


HARRISON TOWNSHIP
SECTION 16 TOWN 3 RANGE 14

SCALE 10 CHAINS TO THE INCH

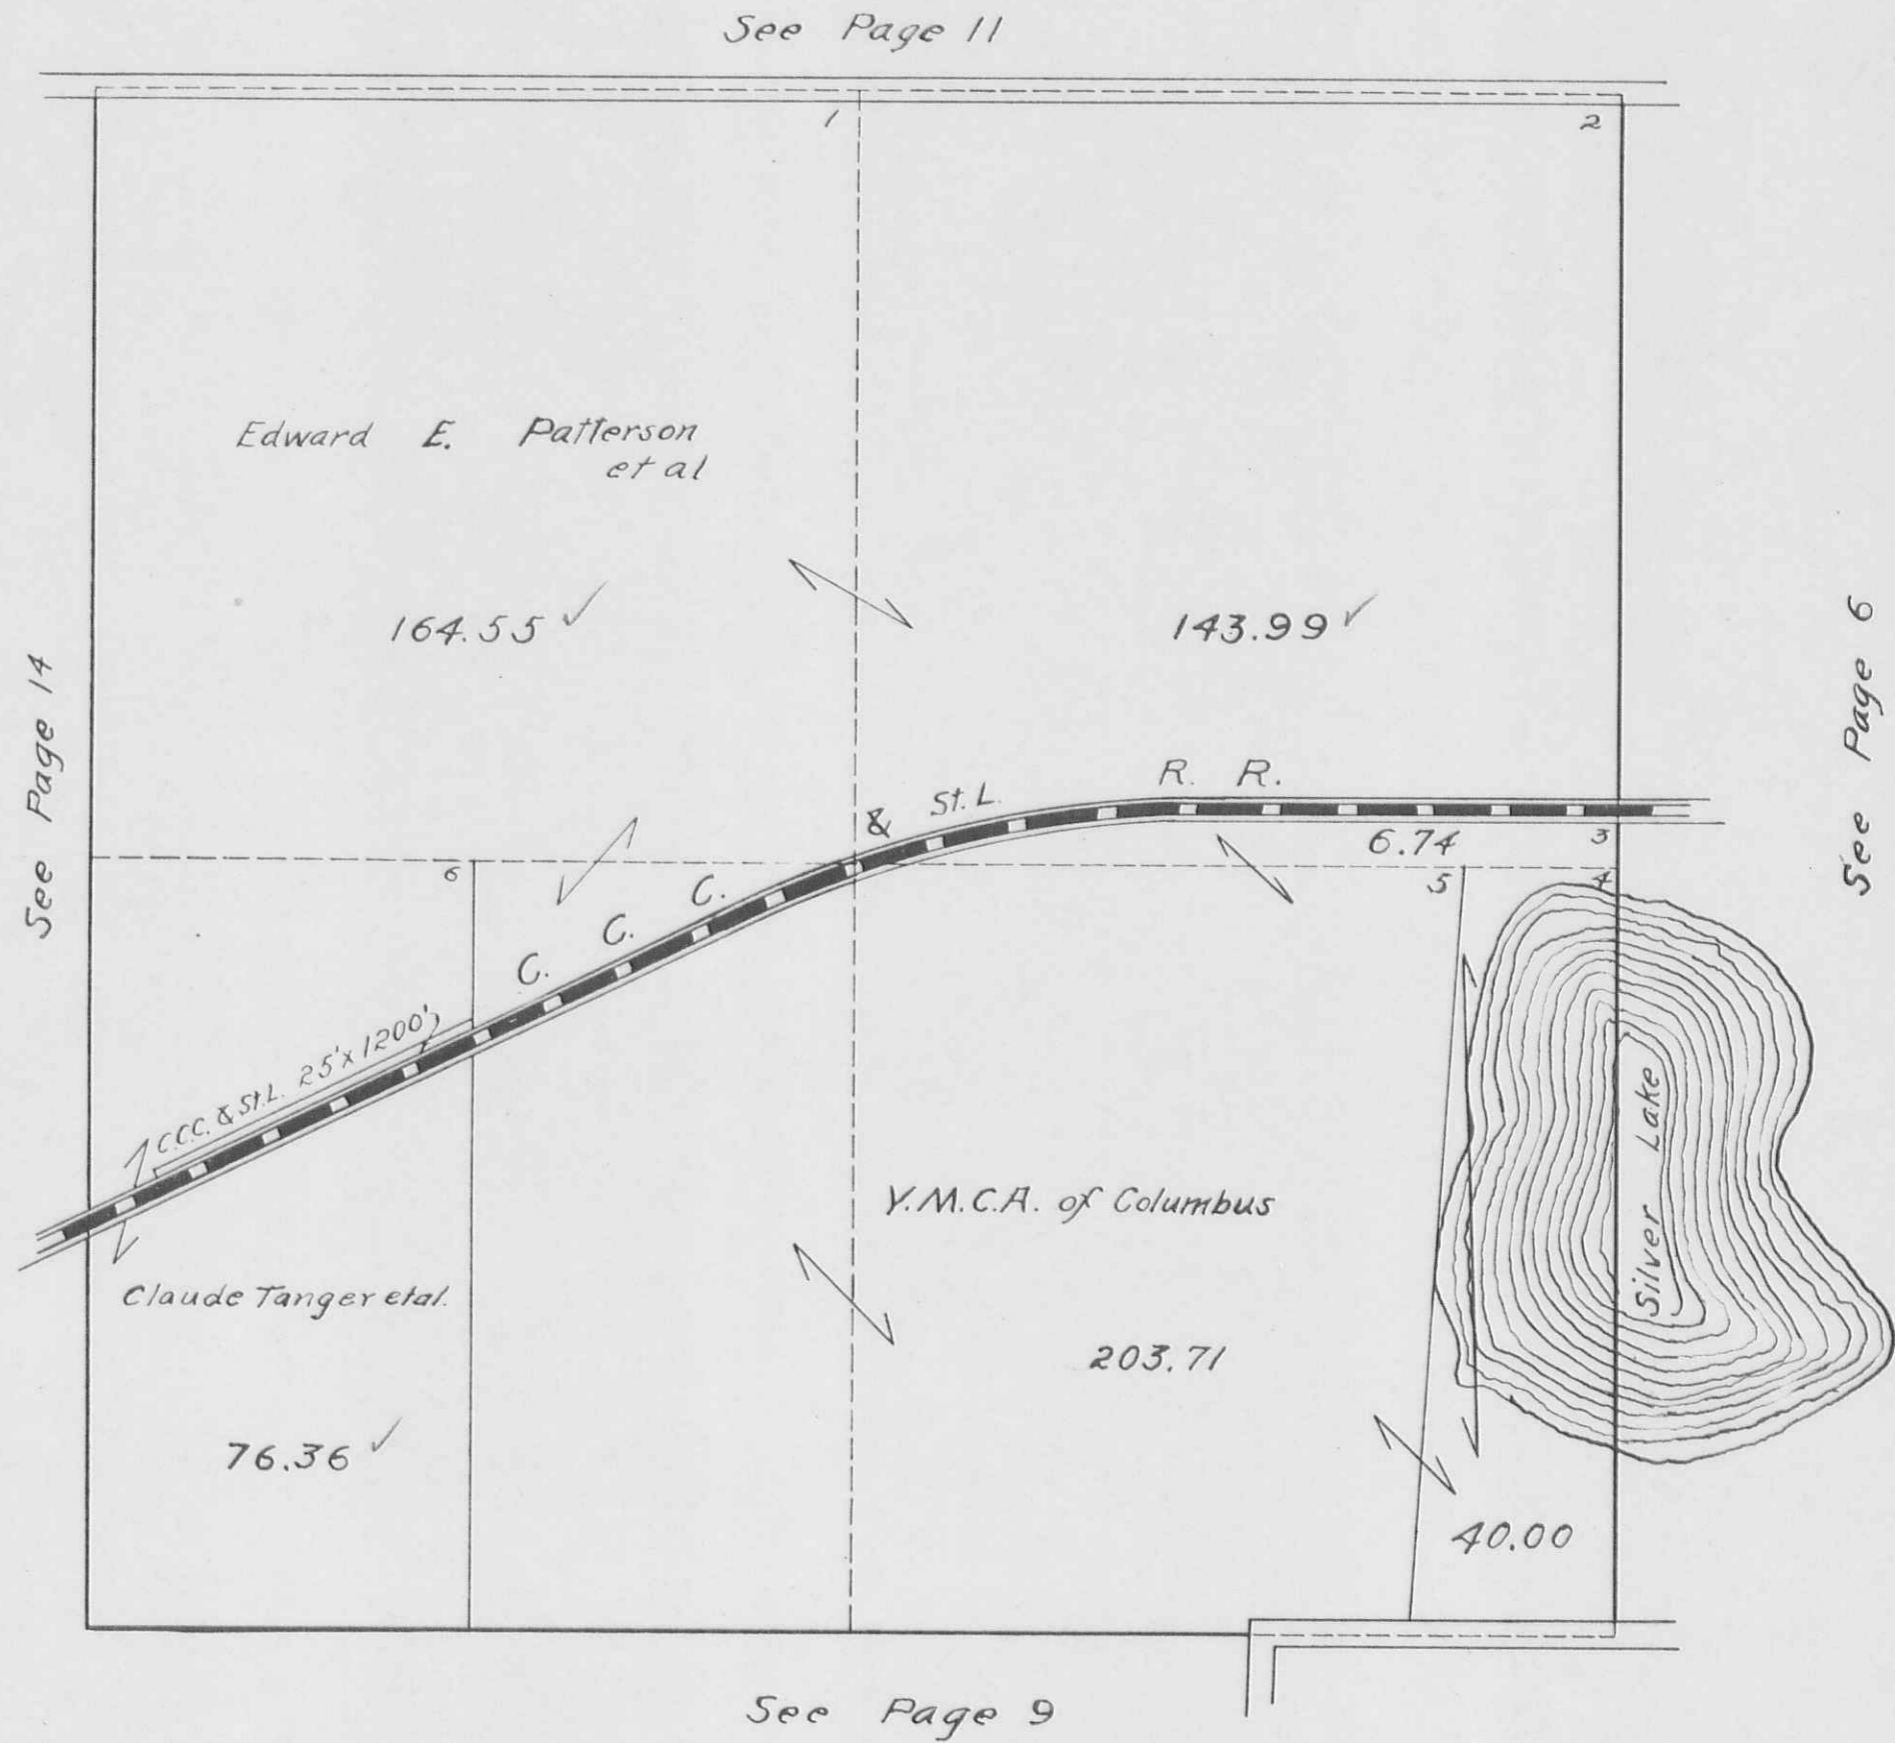


HARRISON TOWNSHIP
SECTION 17 TOWN 3 RANGE 14

SCALE 10 CHAINS TO THE INCH

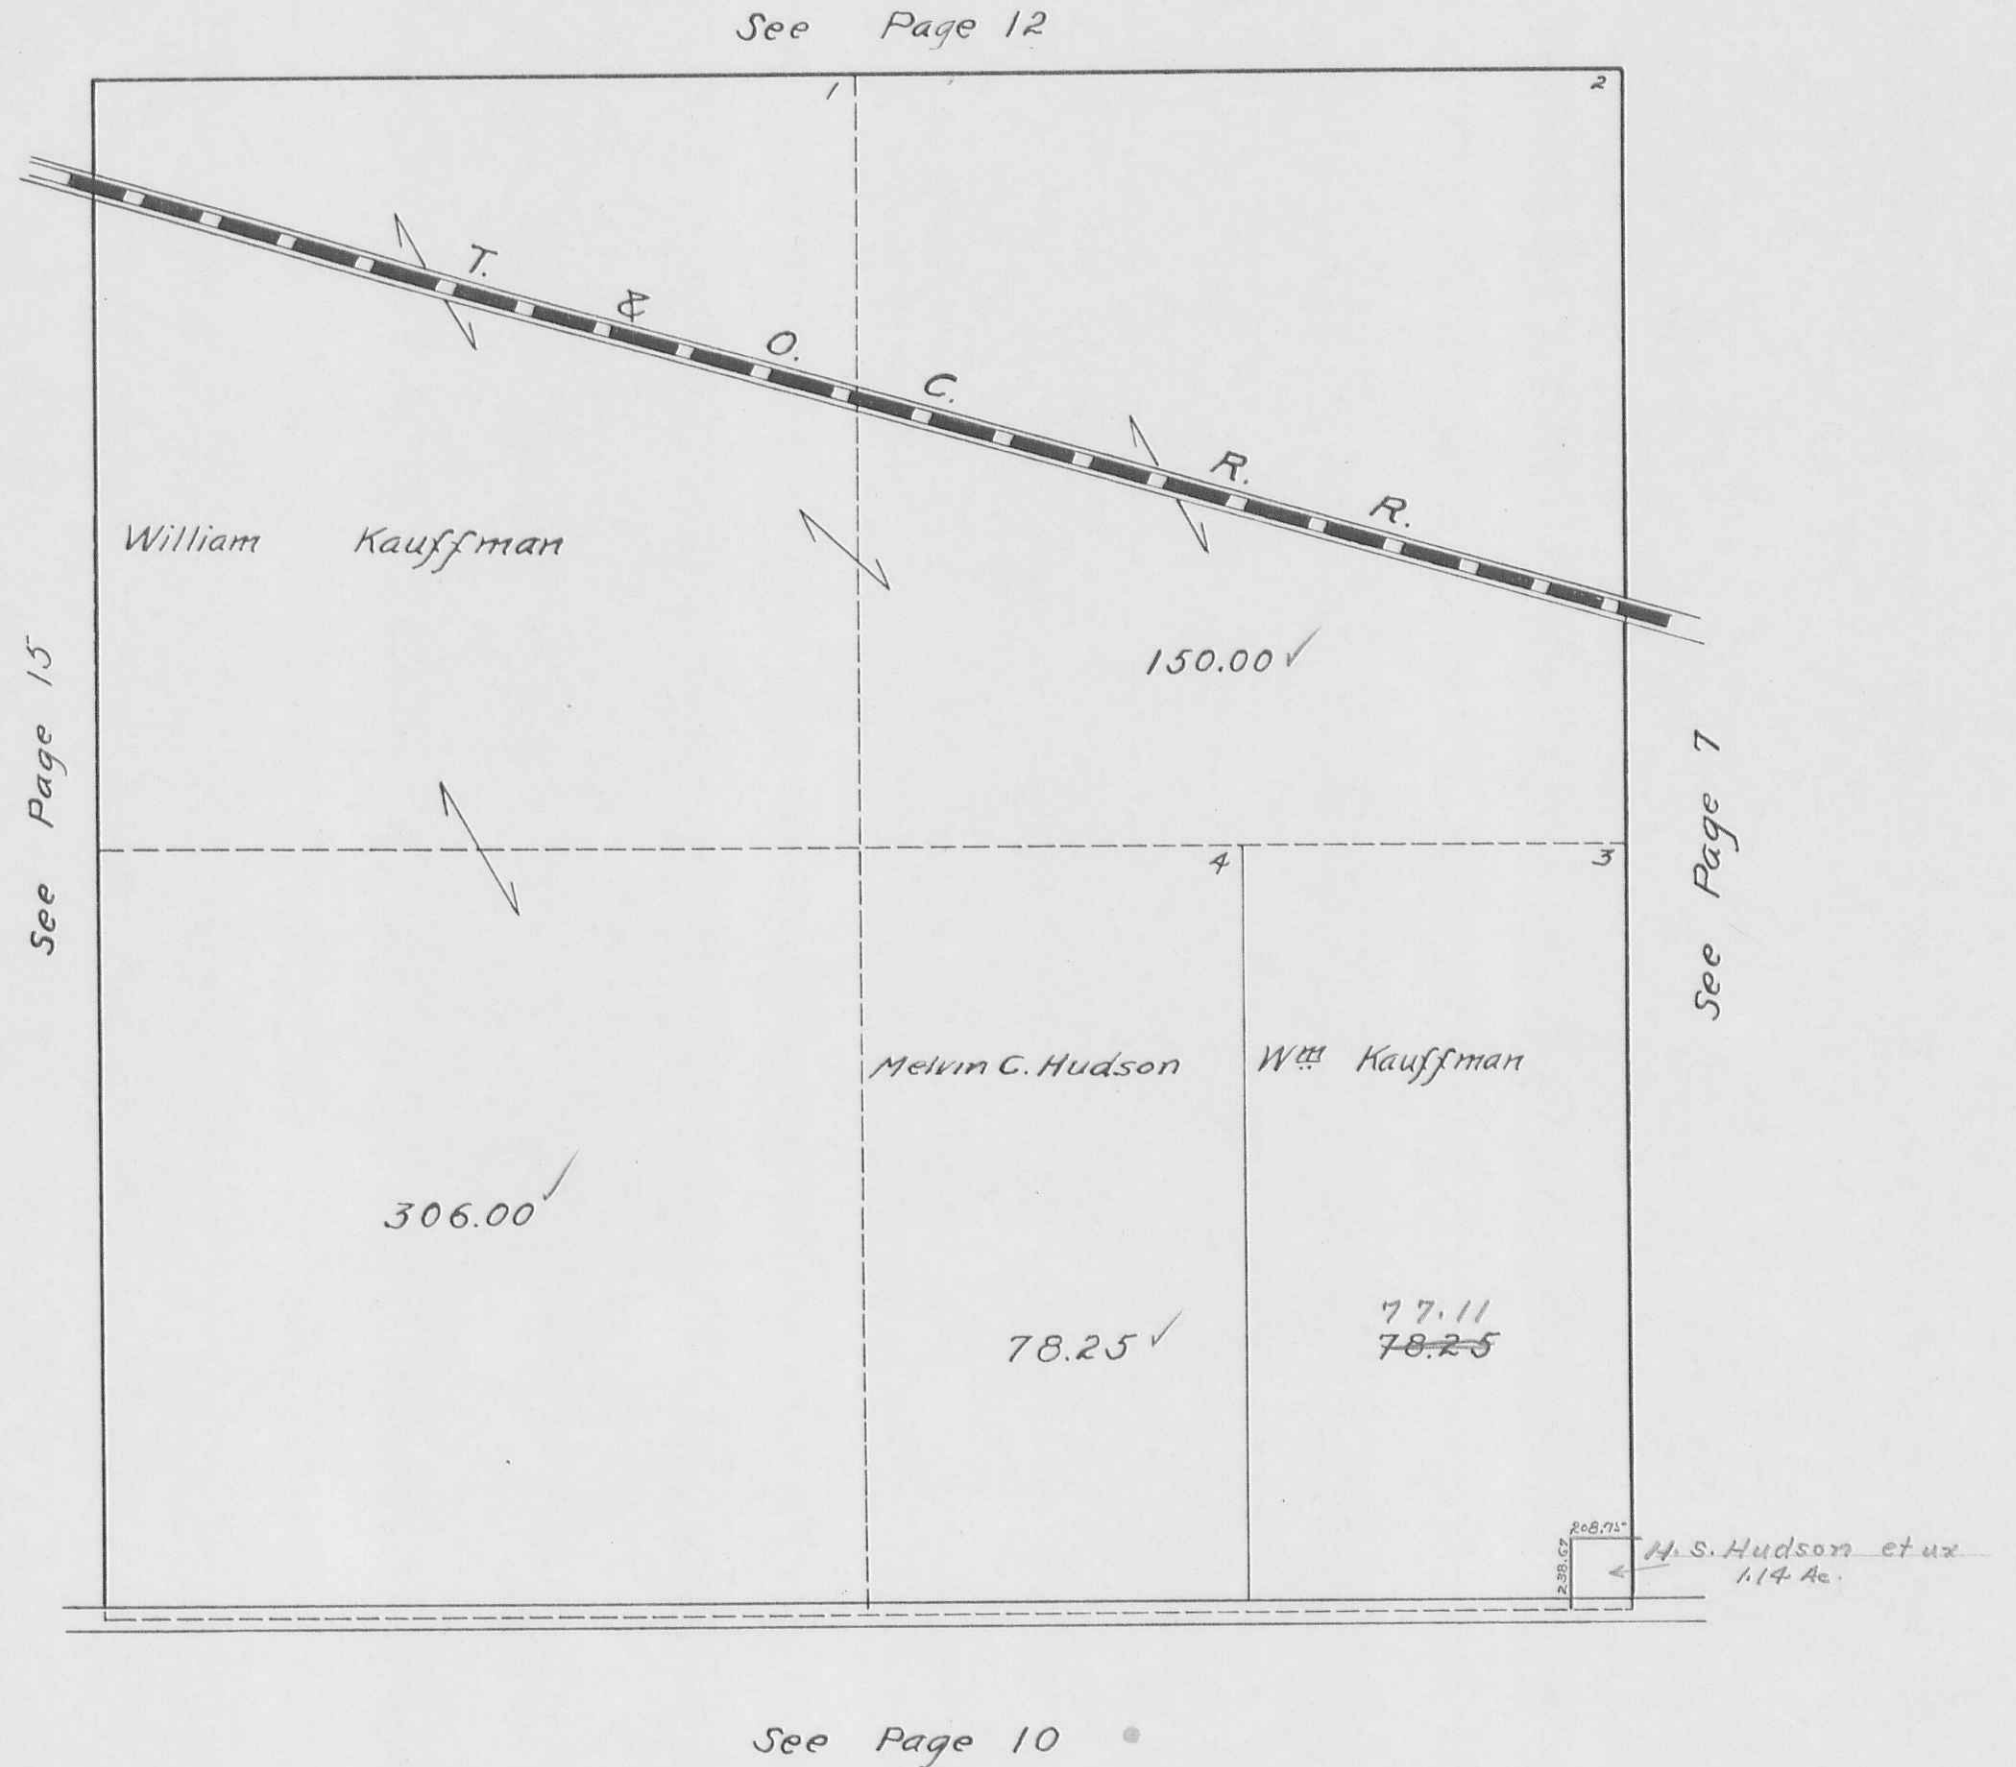

HARRISON TOWNSHIP
SECTION 18 TOWN 3 RANGE 14


SCALE 10 CHAINS TO THE INCH

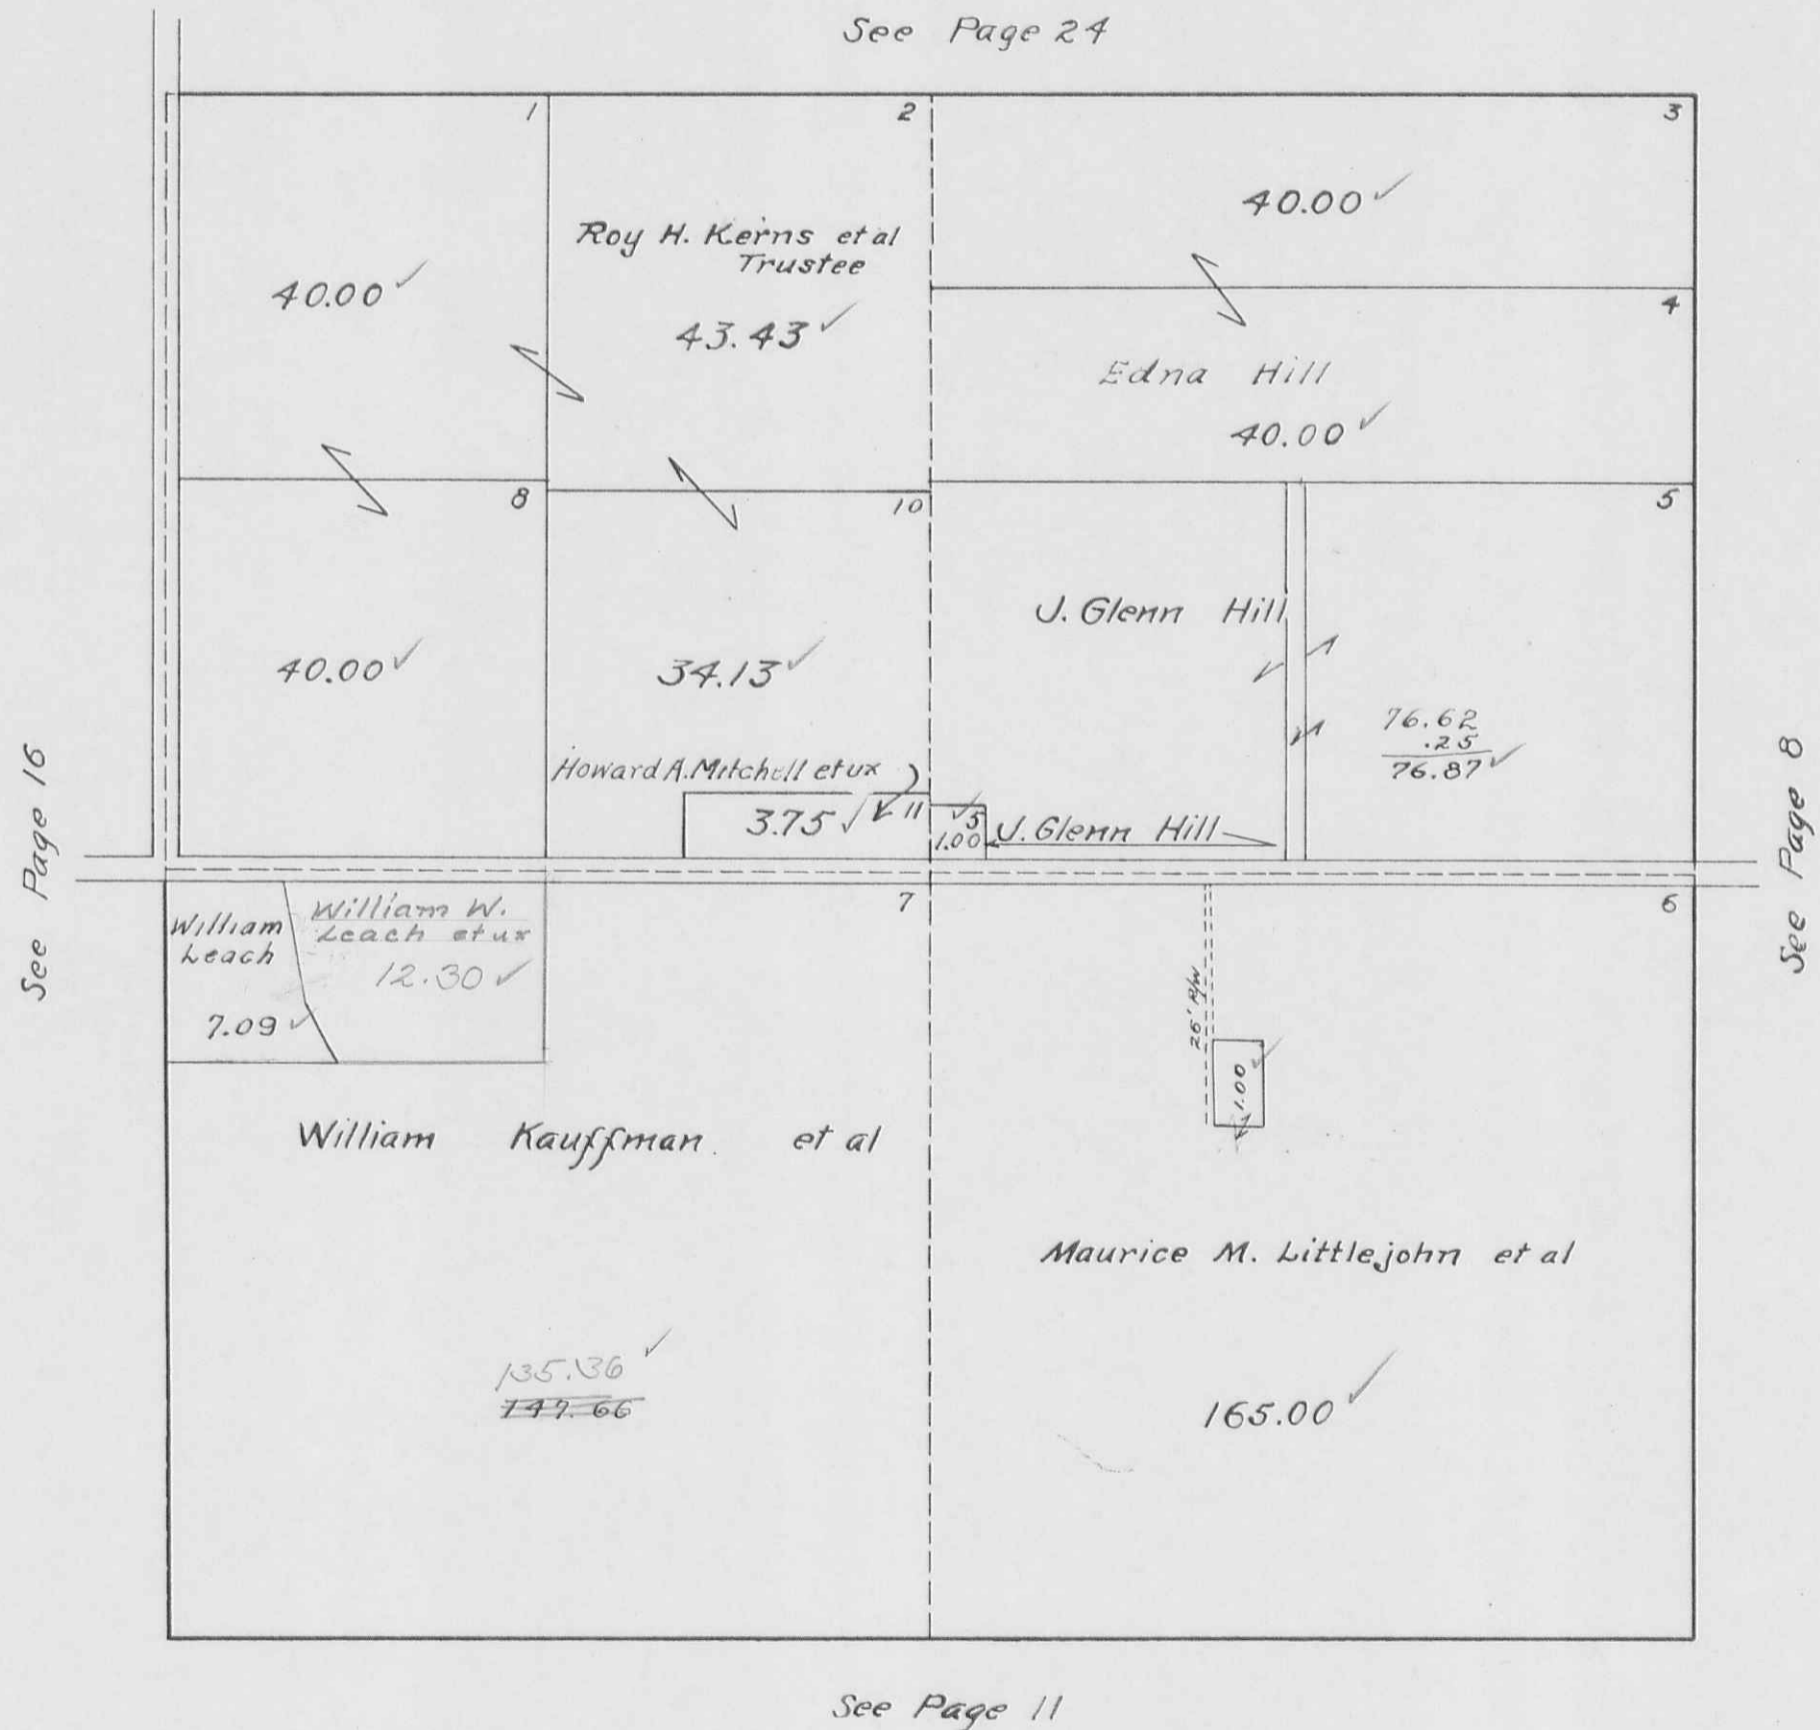

HARRISON TOWNSHIP
SECTION 21 TOWN 3 RANGE 14


SCALE 10 CHAINS TO THE INCH

See Page 14

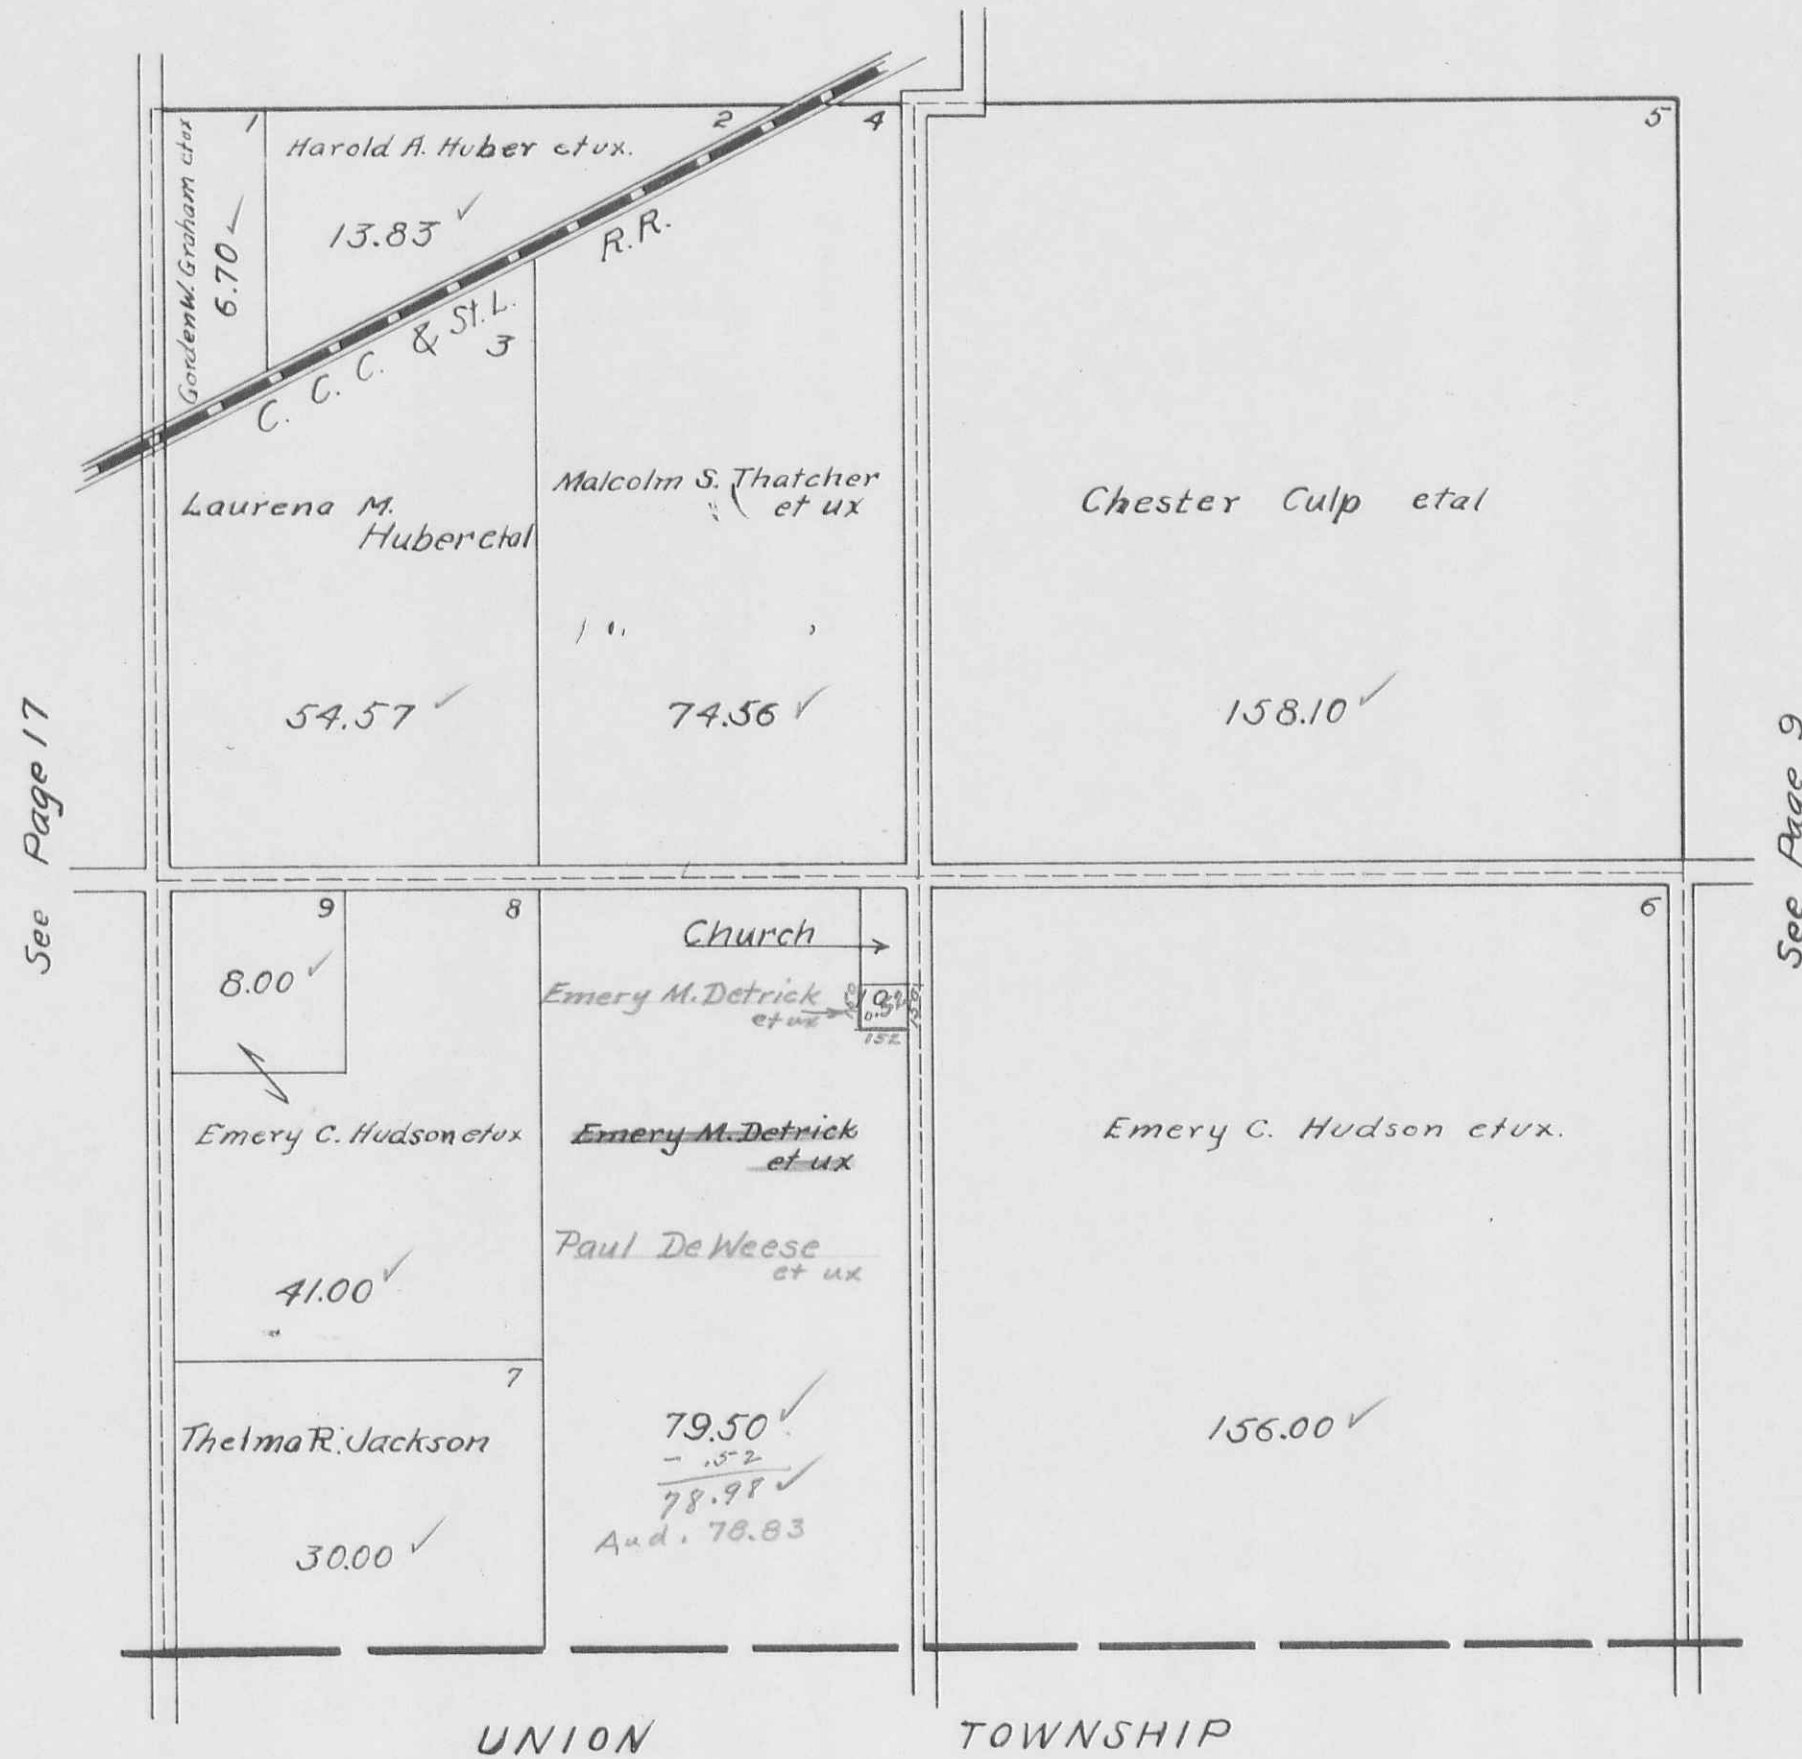


HARRISON TOWNSHIP
SECTION 22 TOWN 3 RANGE 14

SCALE 10 CHAINS TO THE INCH

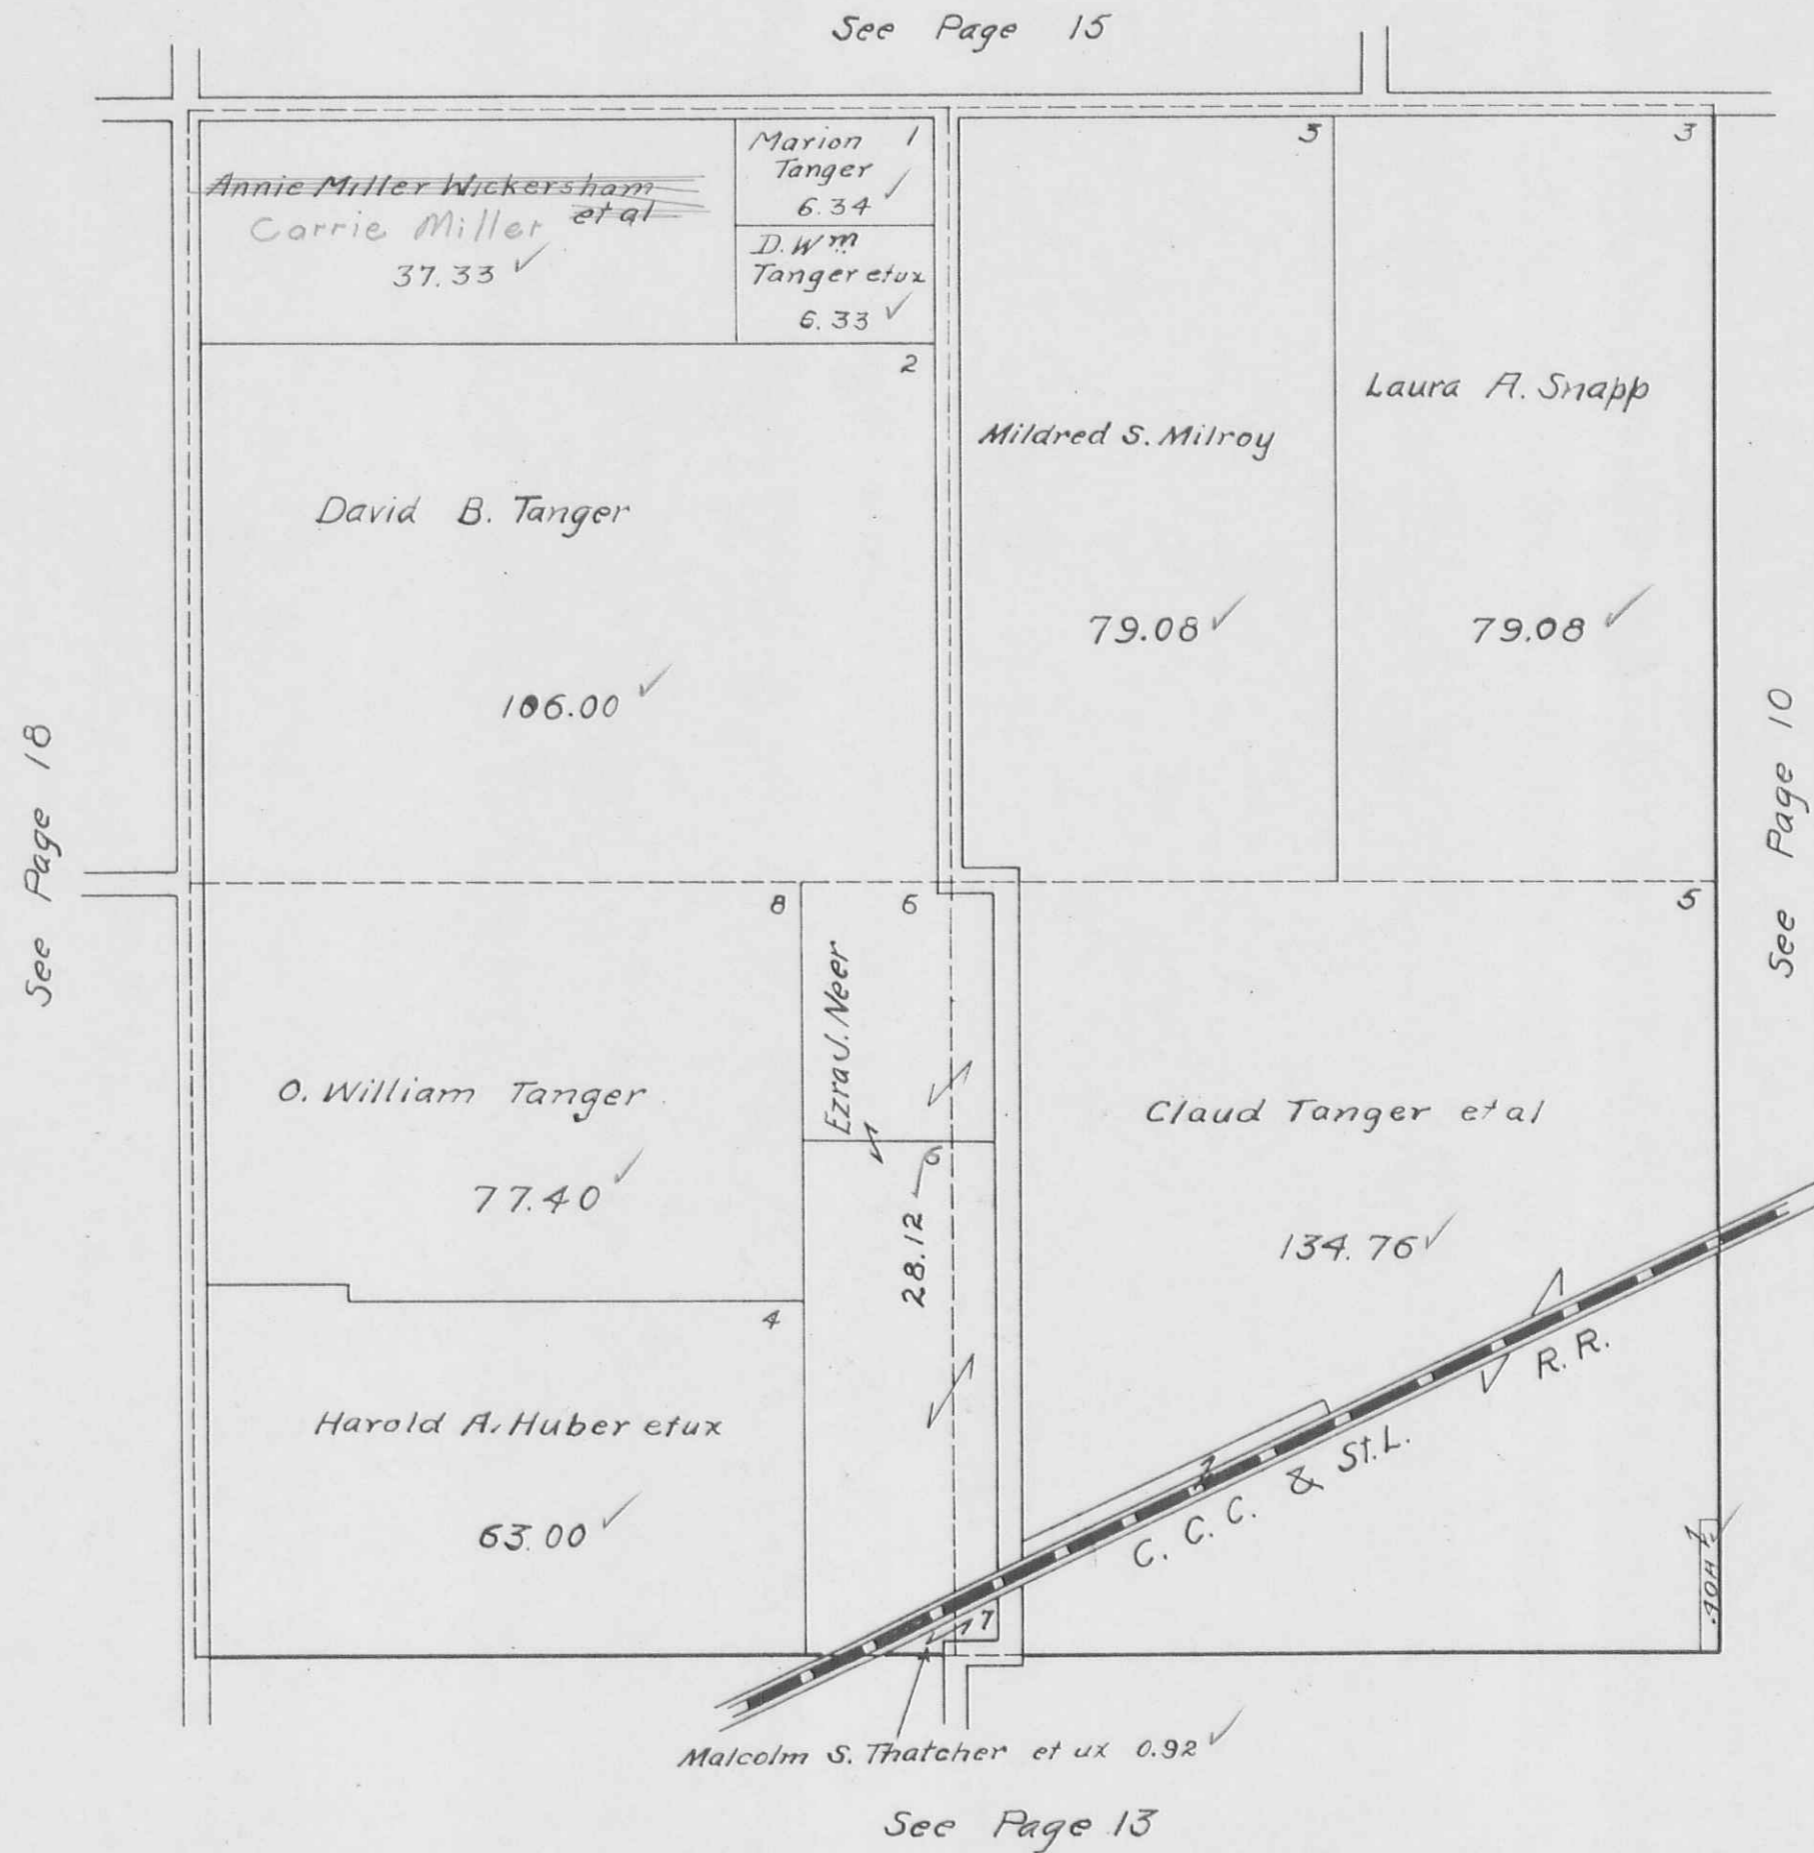


HARRISON TOWNSHIP
SECTION 23 TOWN 3 RANGE 14

SCALE 10 CHAINS TO THE INCH

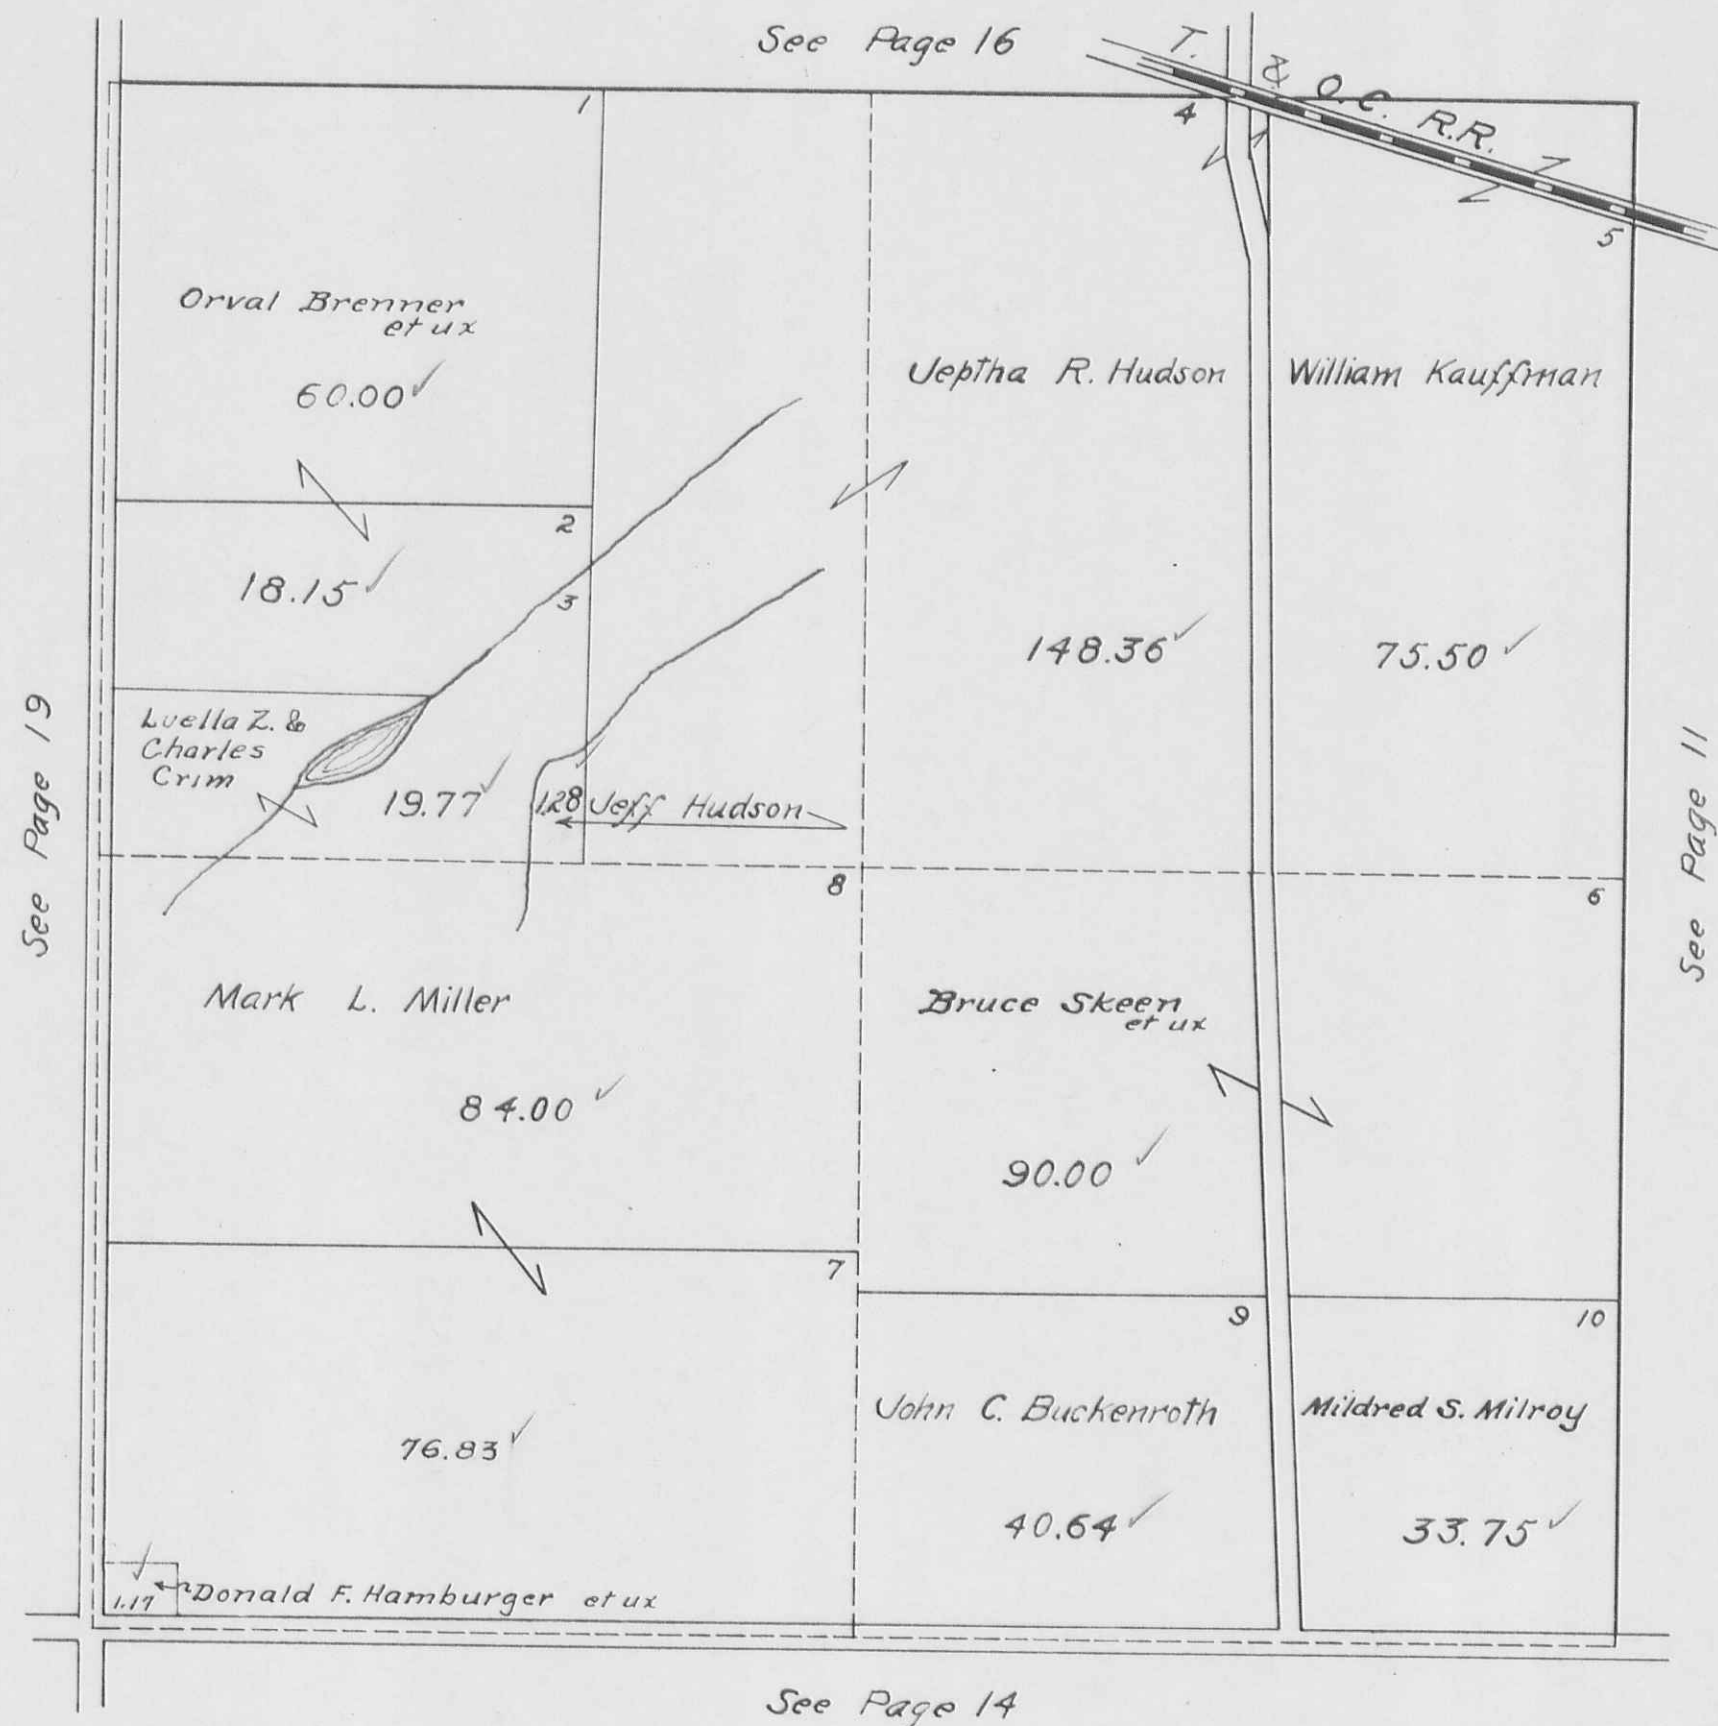


HARRISON TOWNSHIP
SECTION 24 TOWN 3 RANGE 14

SCALE 10 CHAINS TO THE INCH

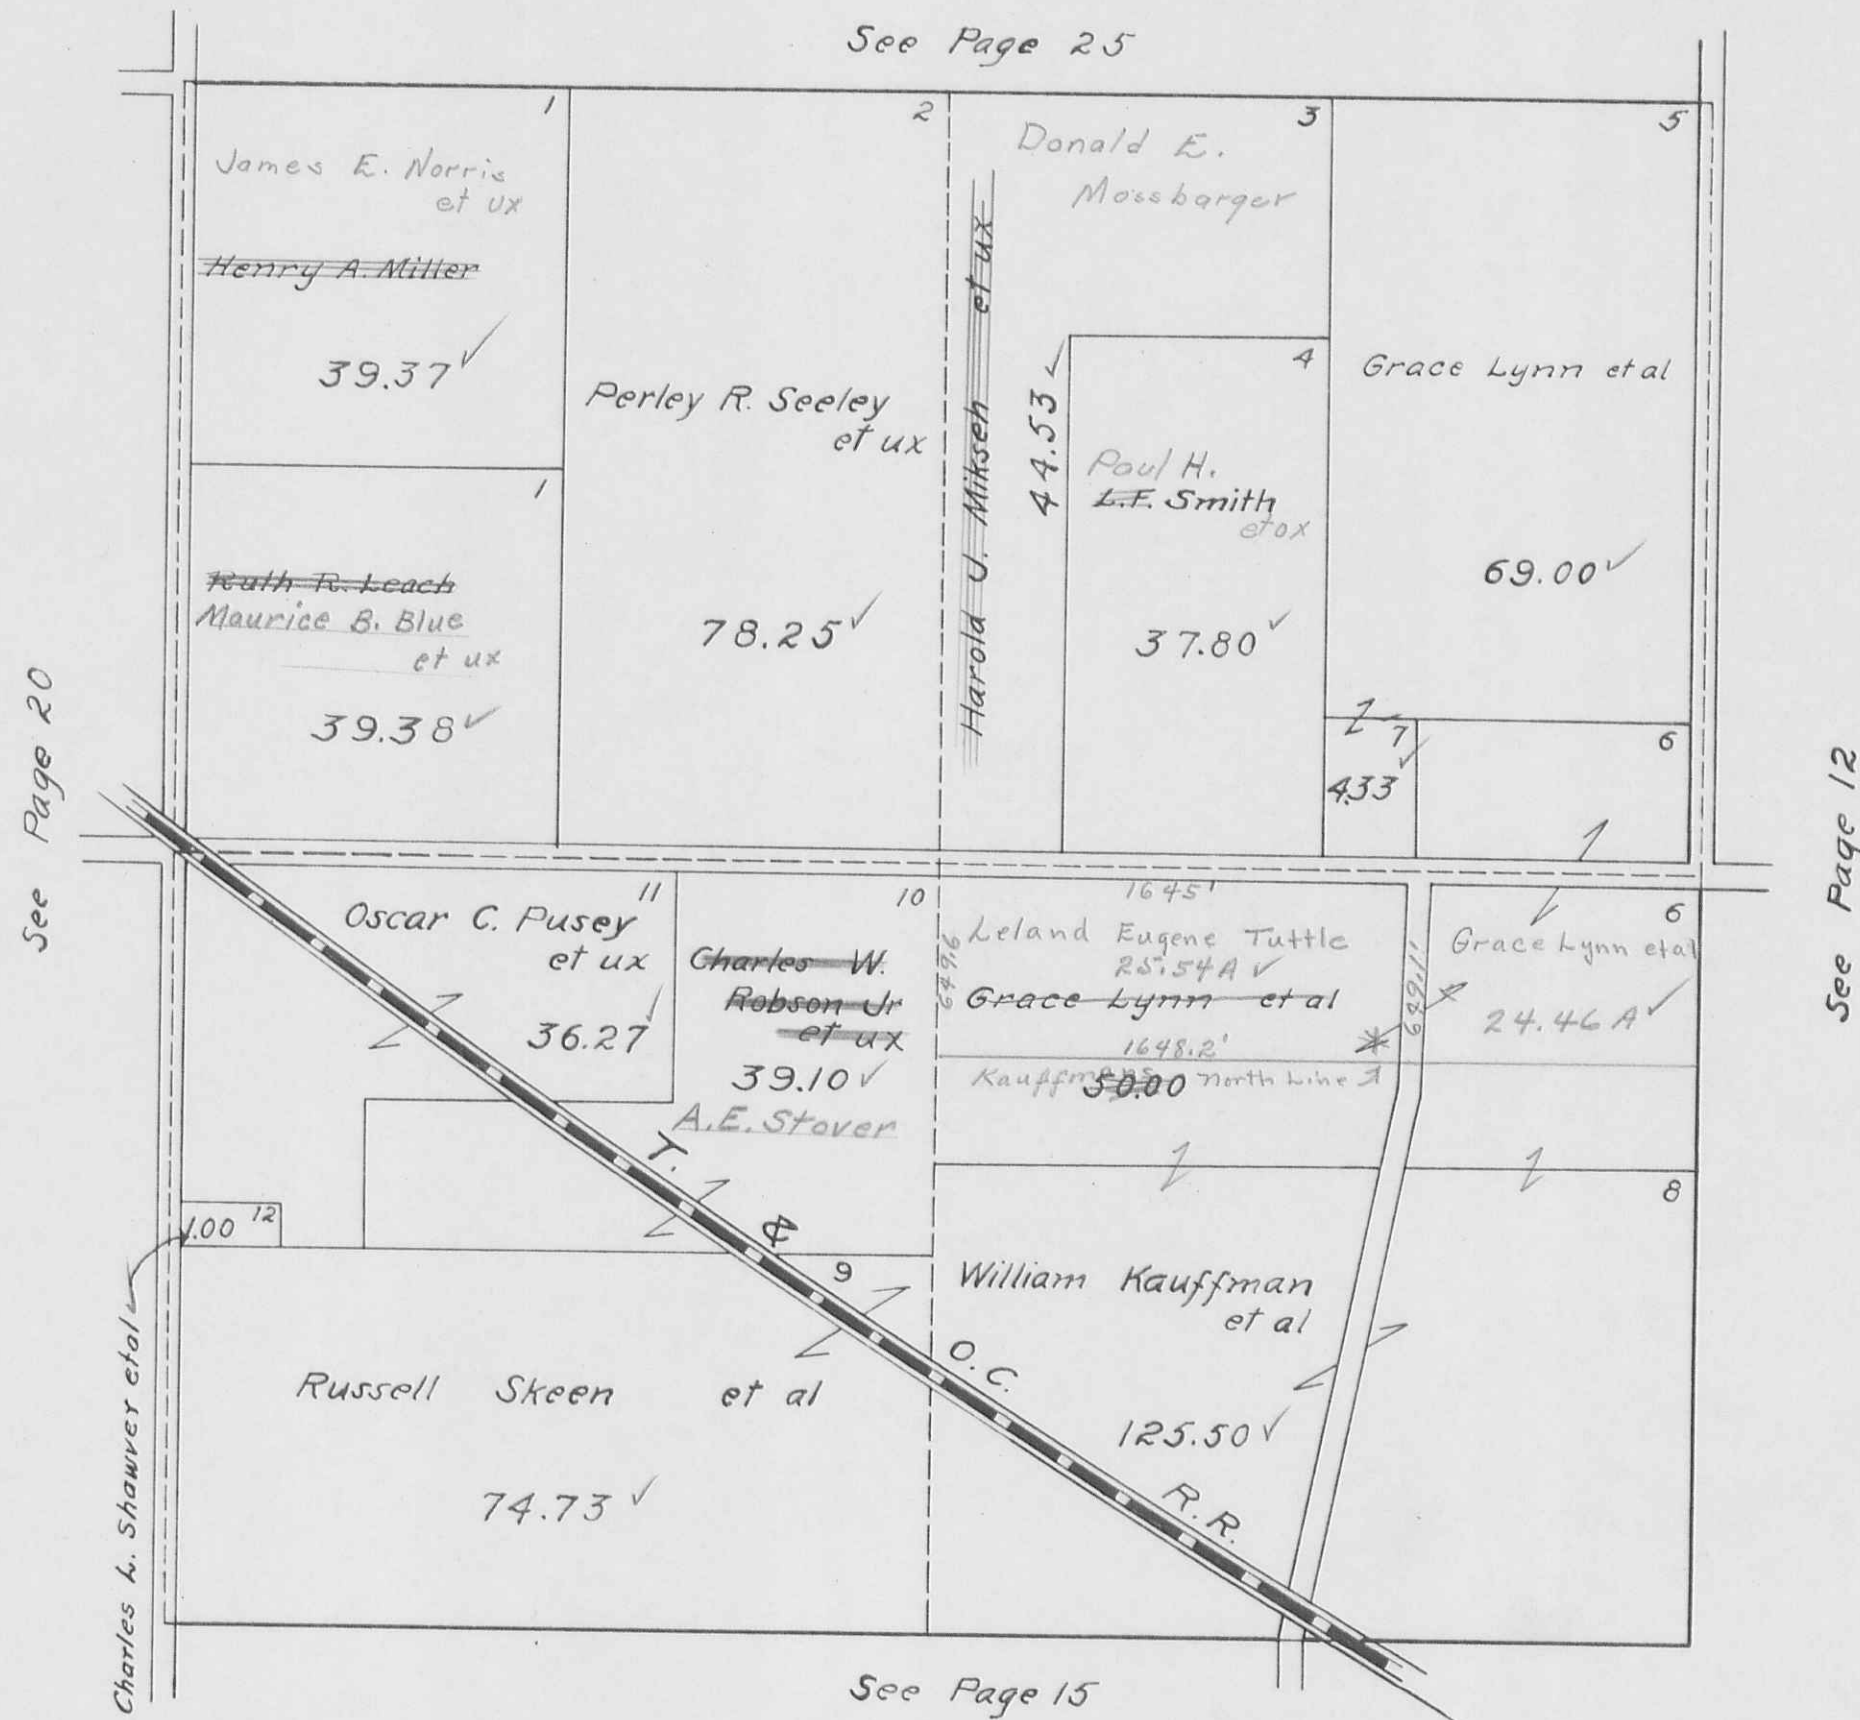


HARRISON TOWNSHIP
SECTION 27 TOWN 3 RANGE 14

SCALE 10 CHAINS TO THE INCH

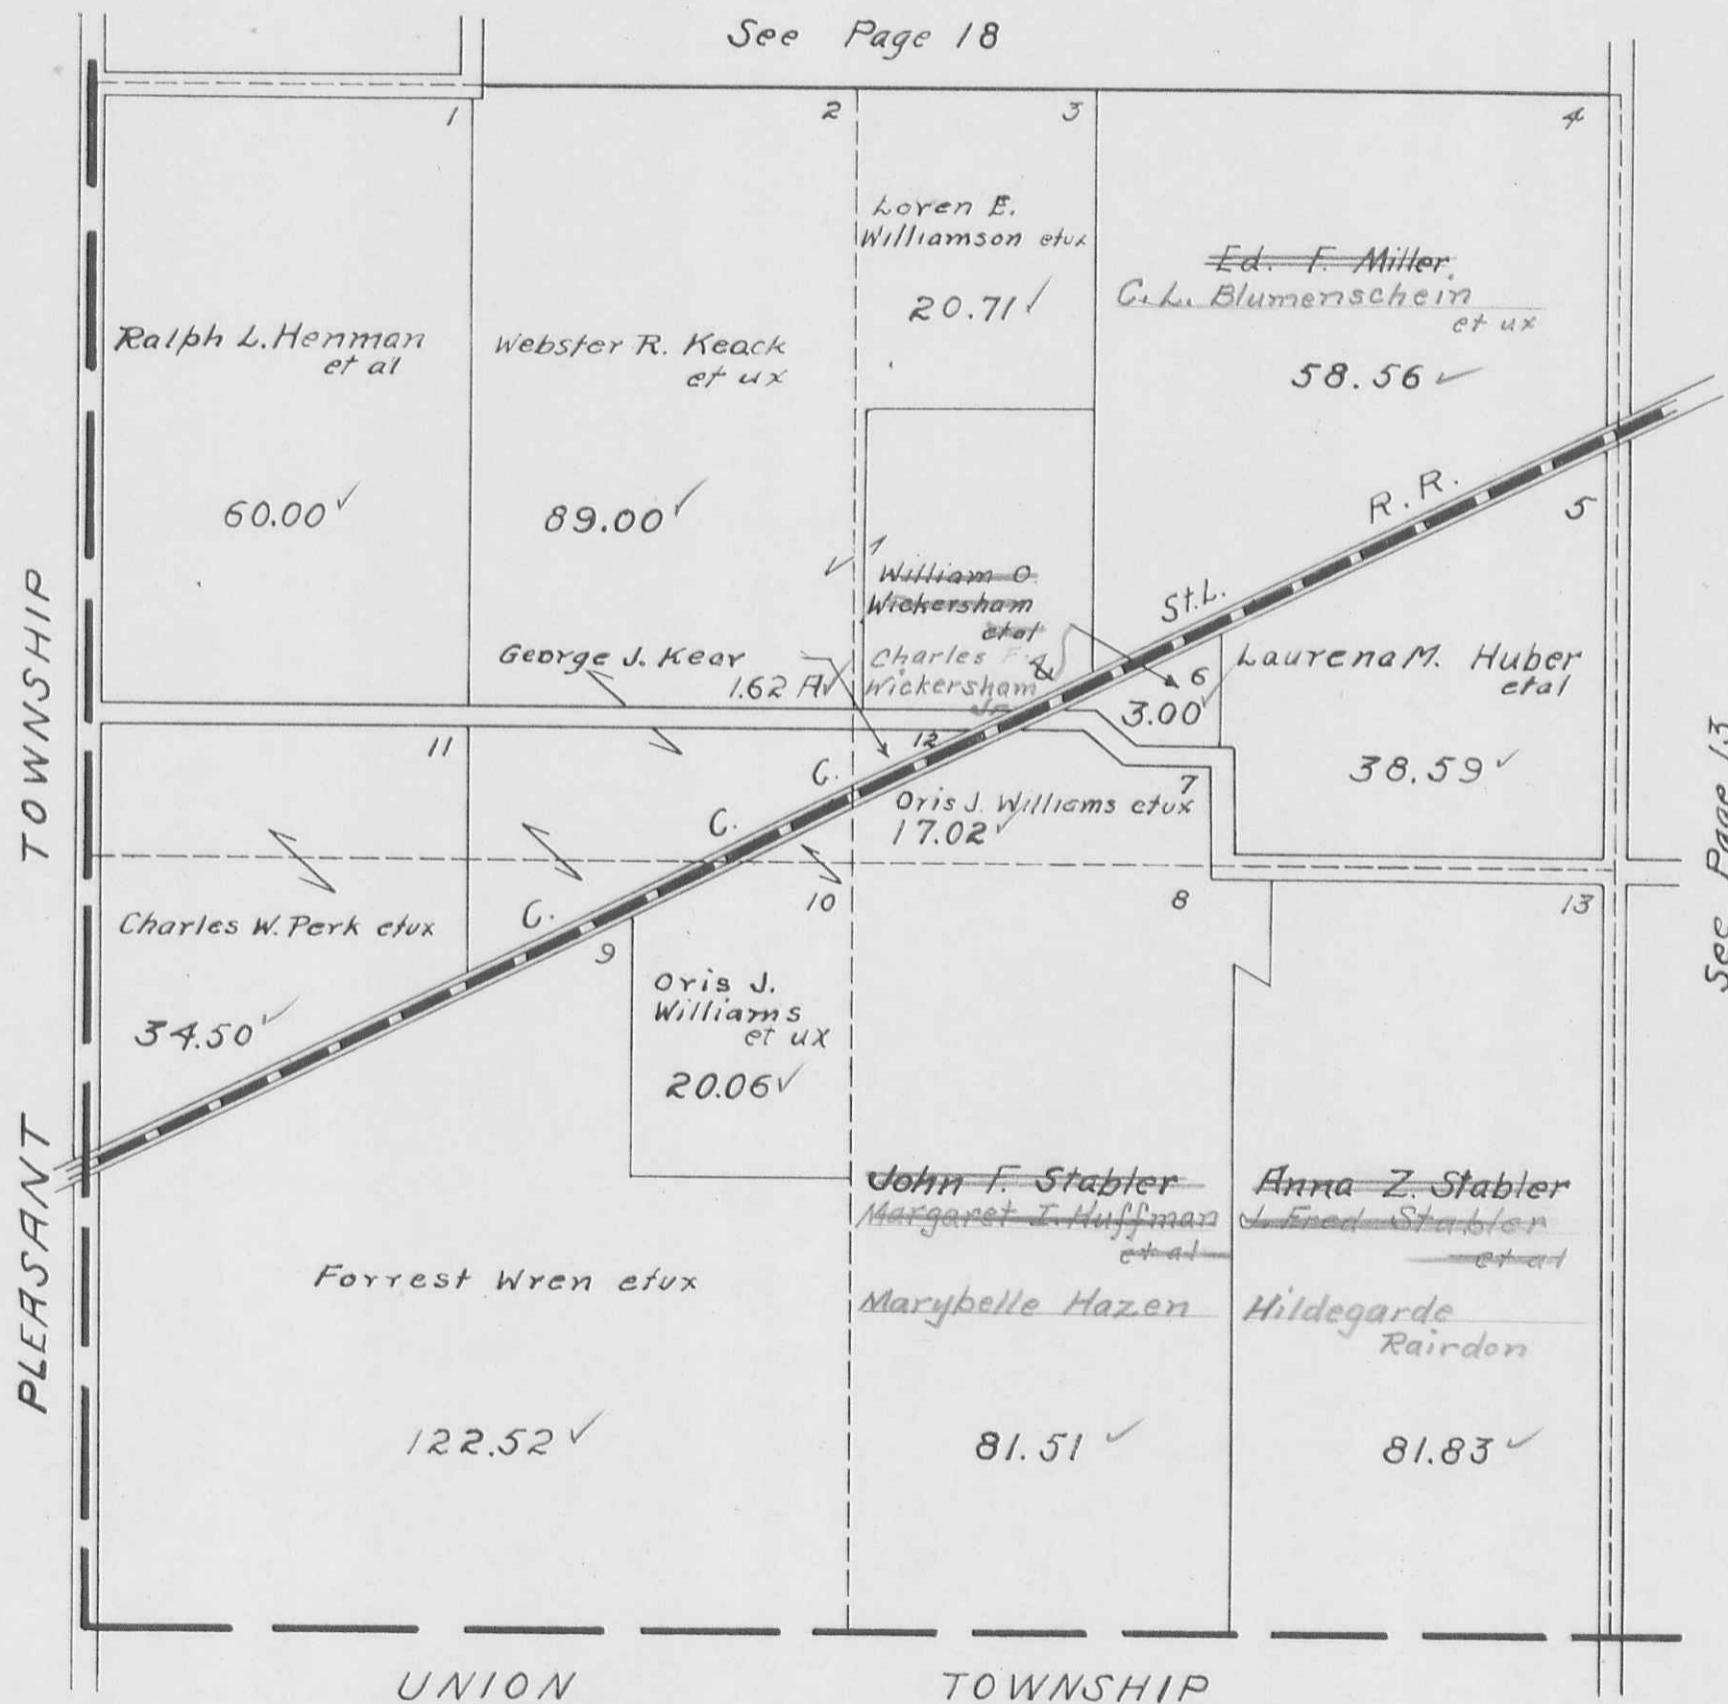


HARRISON TOWNSHIP
SECTION 28 TOWN 3 RANGE 14

SCALE 10 CHAINS TO THE INCH

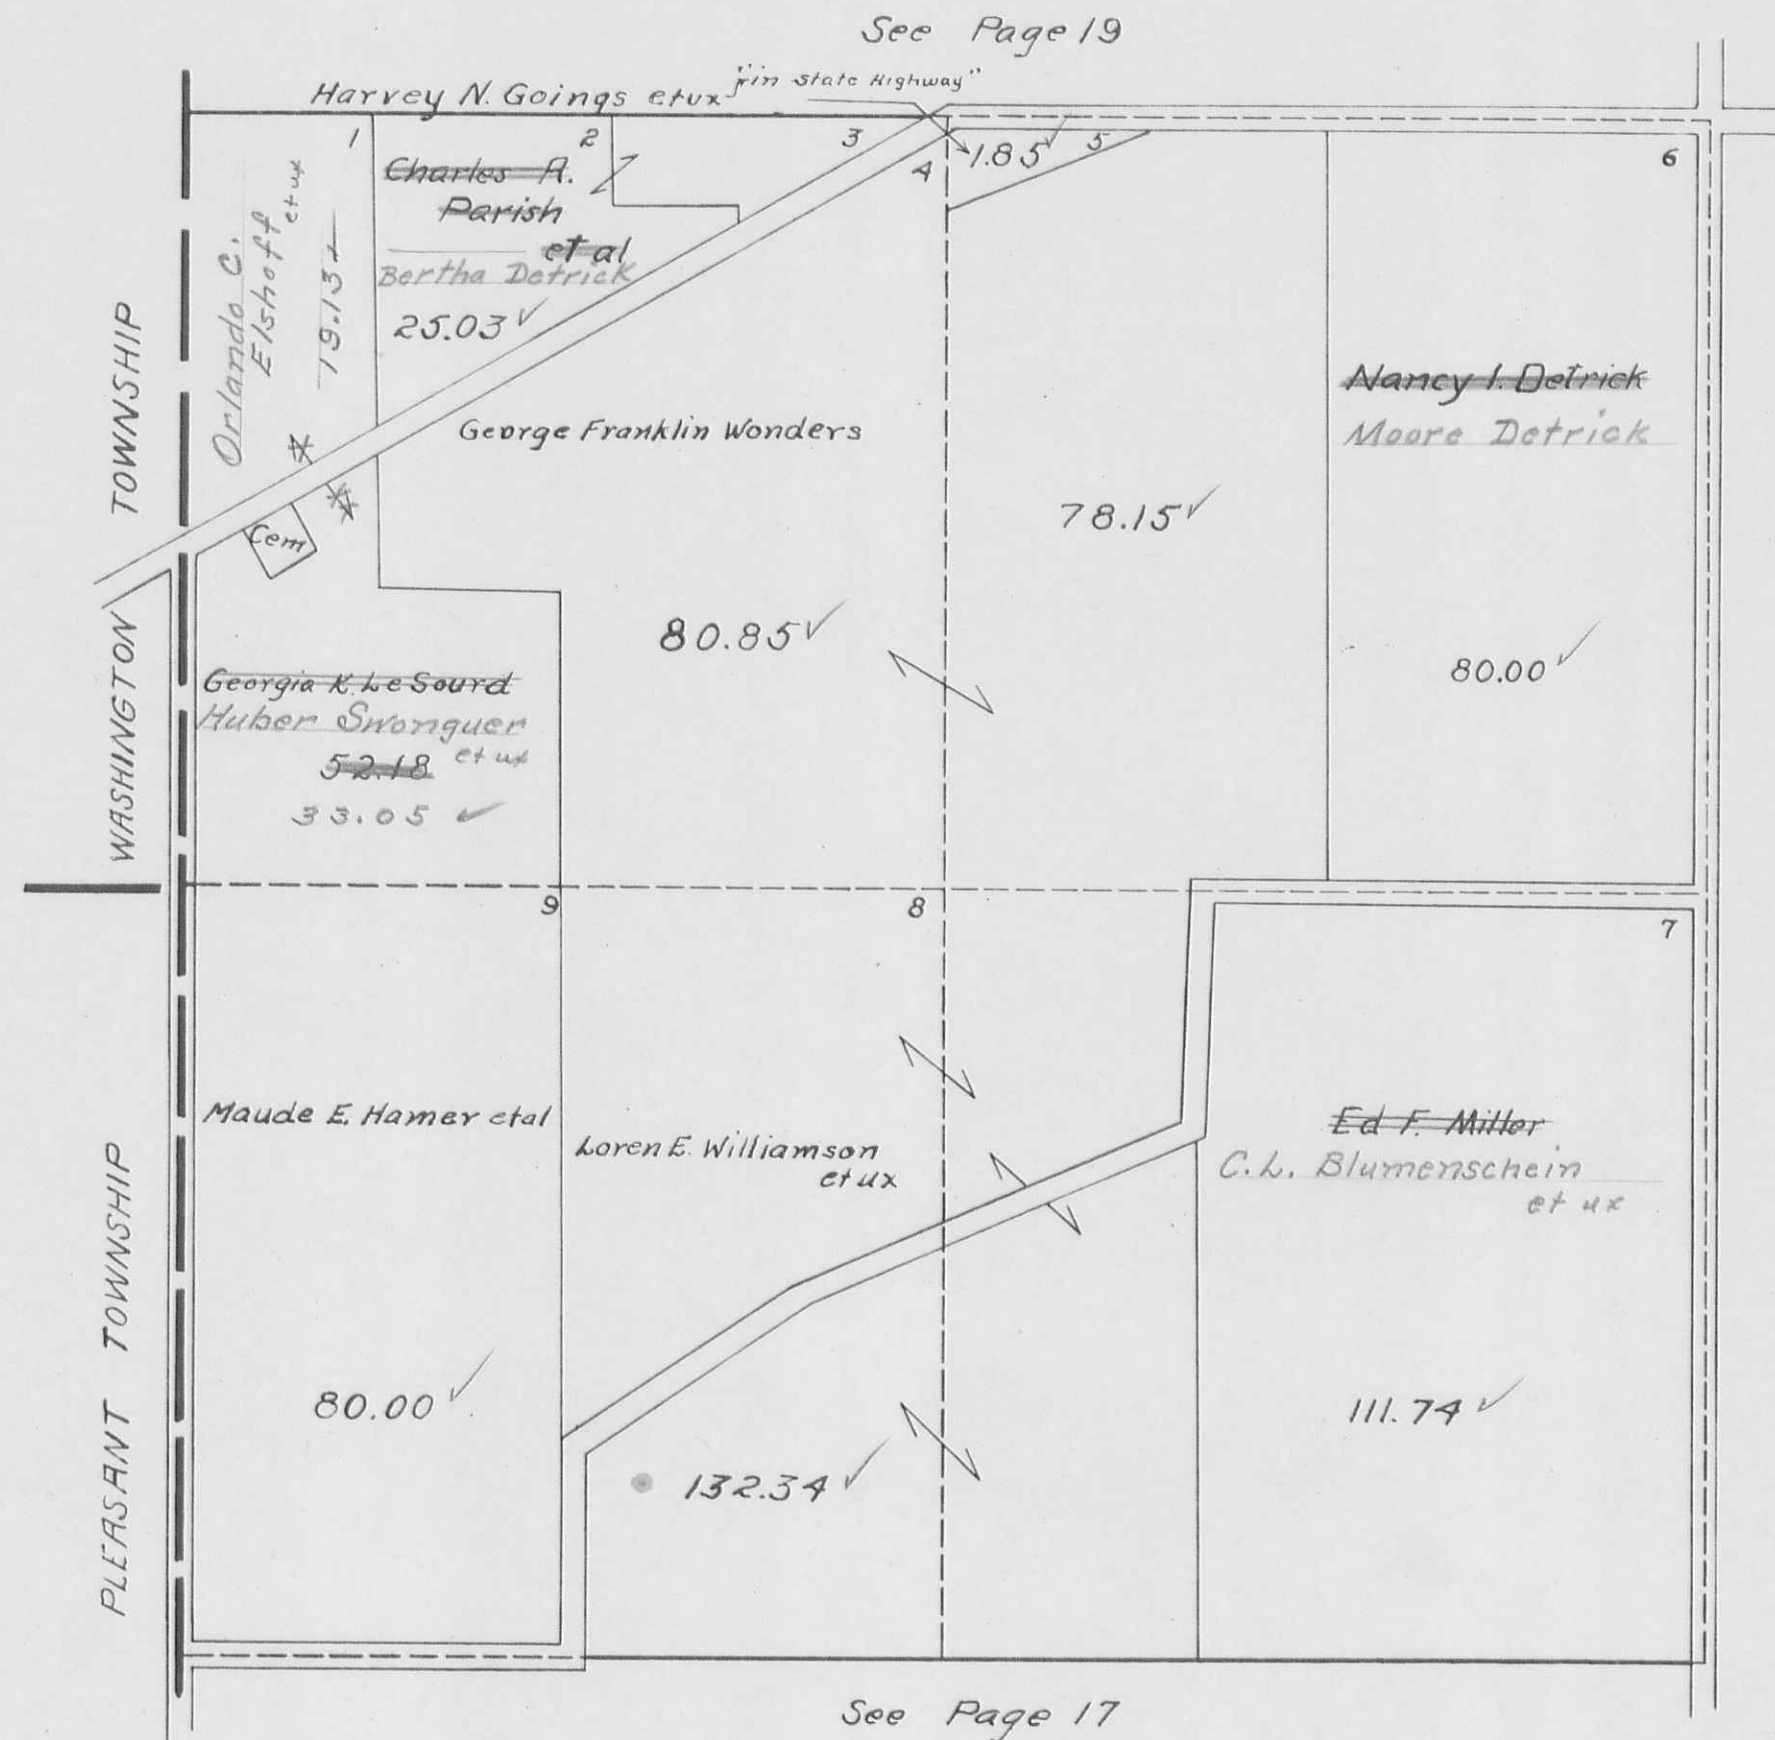


HARRISON TOWNSHIP
SECTION 29 TOWN 3 RANGE 14

SCALE 10 CHAINS TO THE INCH

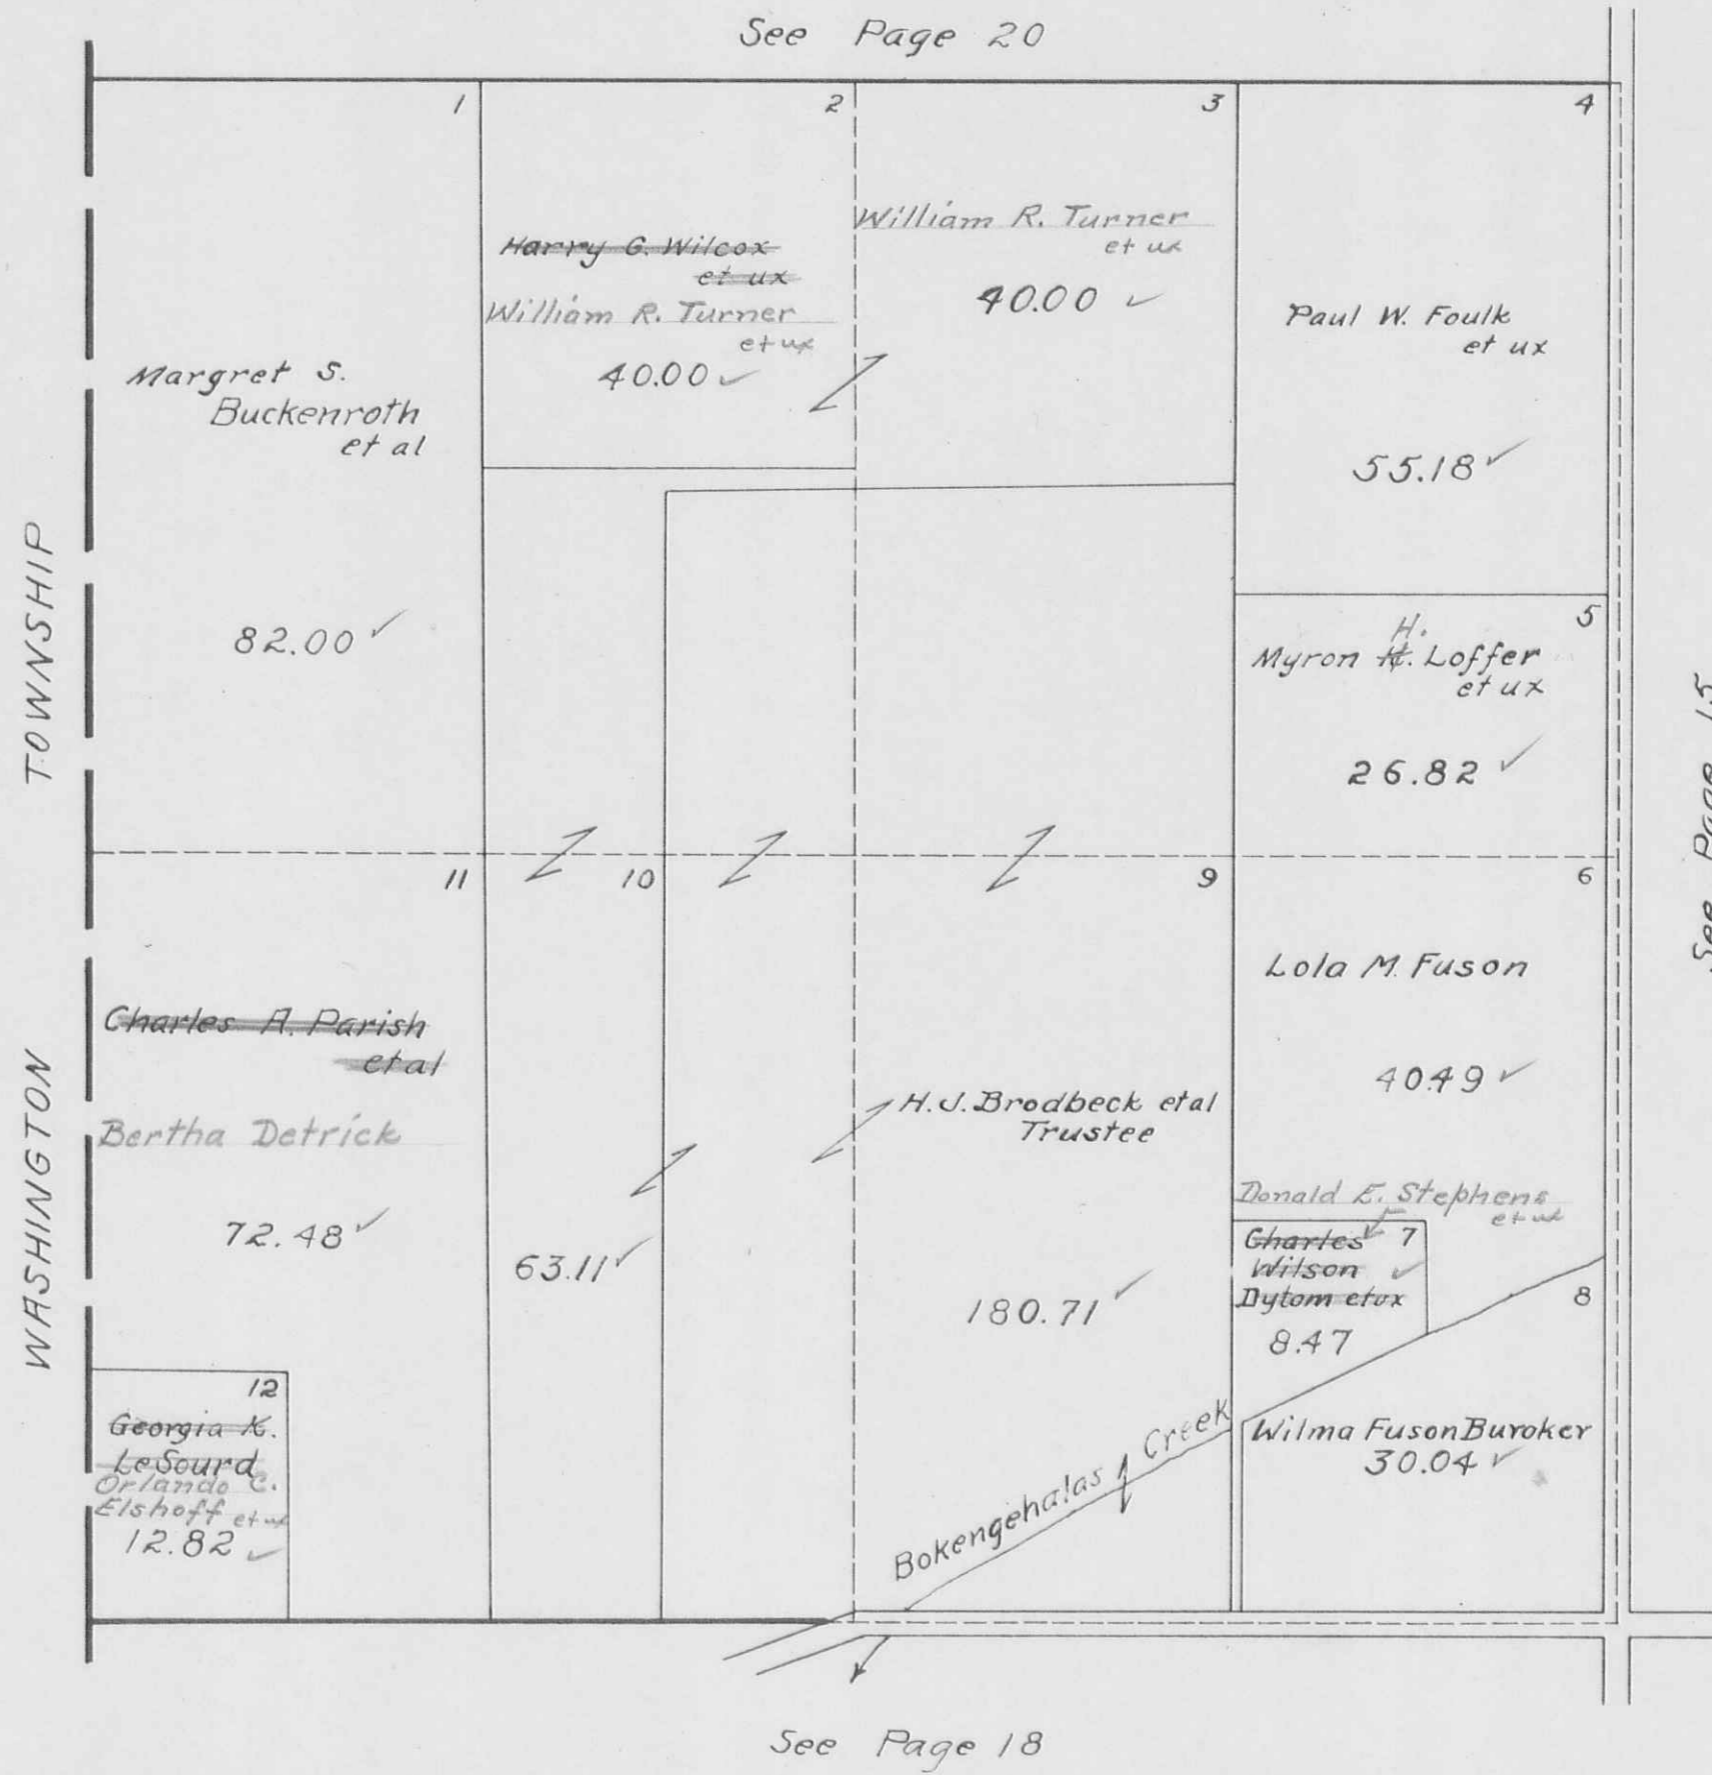


HARRISON TOWNSHIP
SECTION 30 TOWN 3 RANGE 14

SCALE 10 CHAINS TO THE INCH

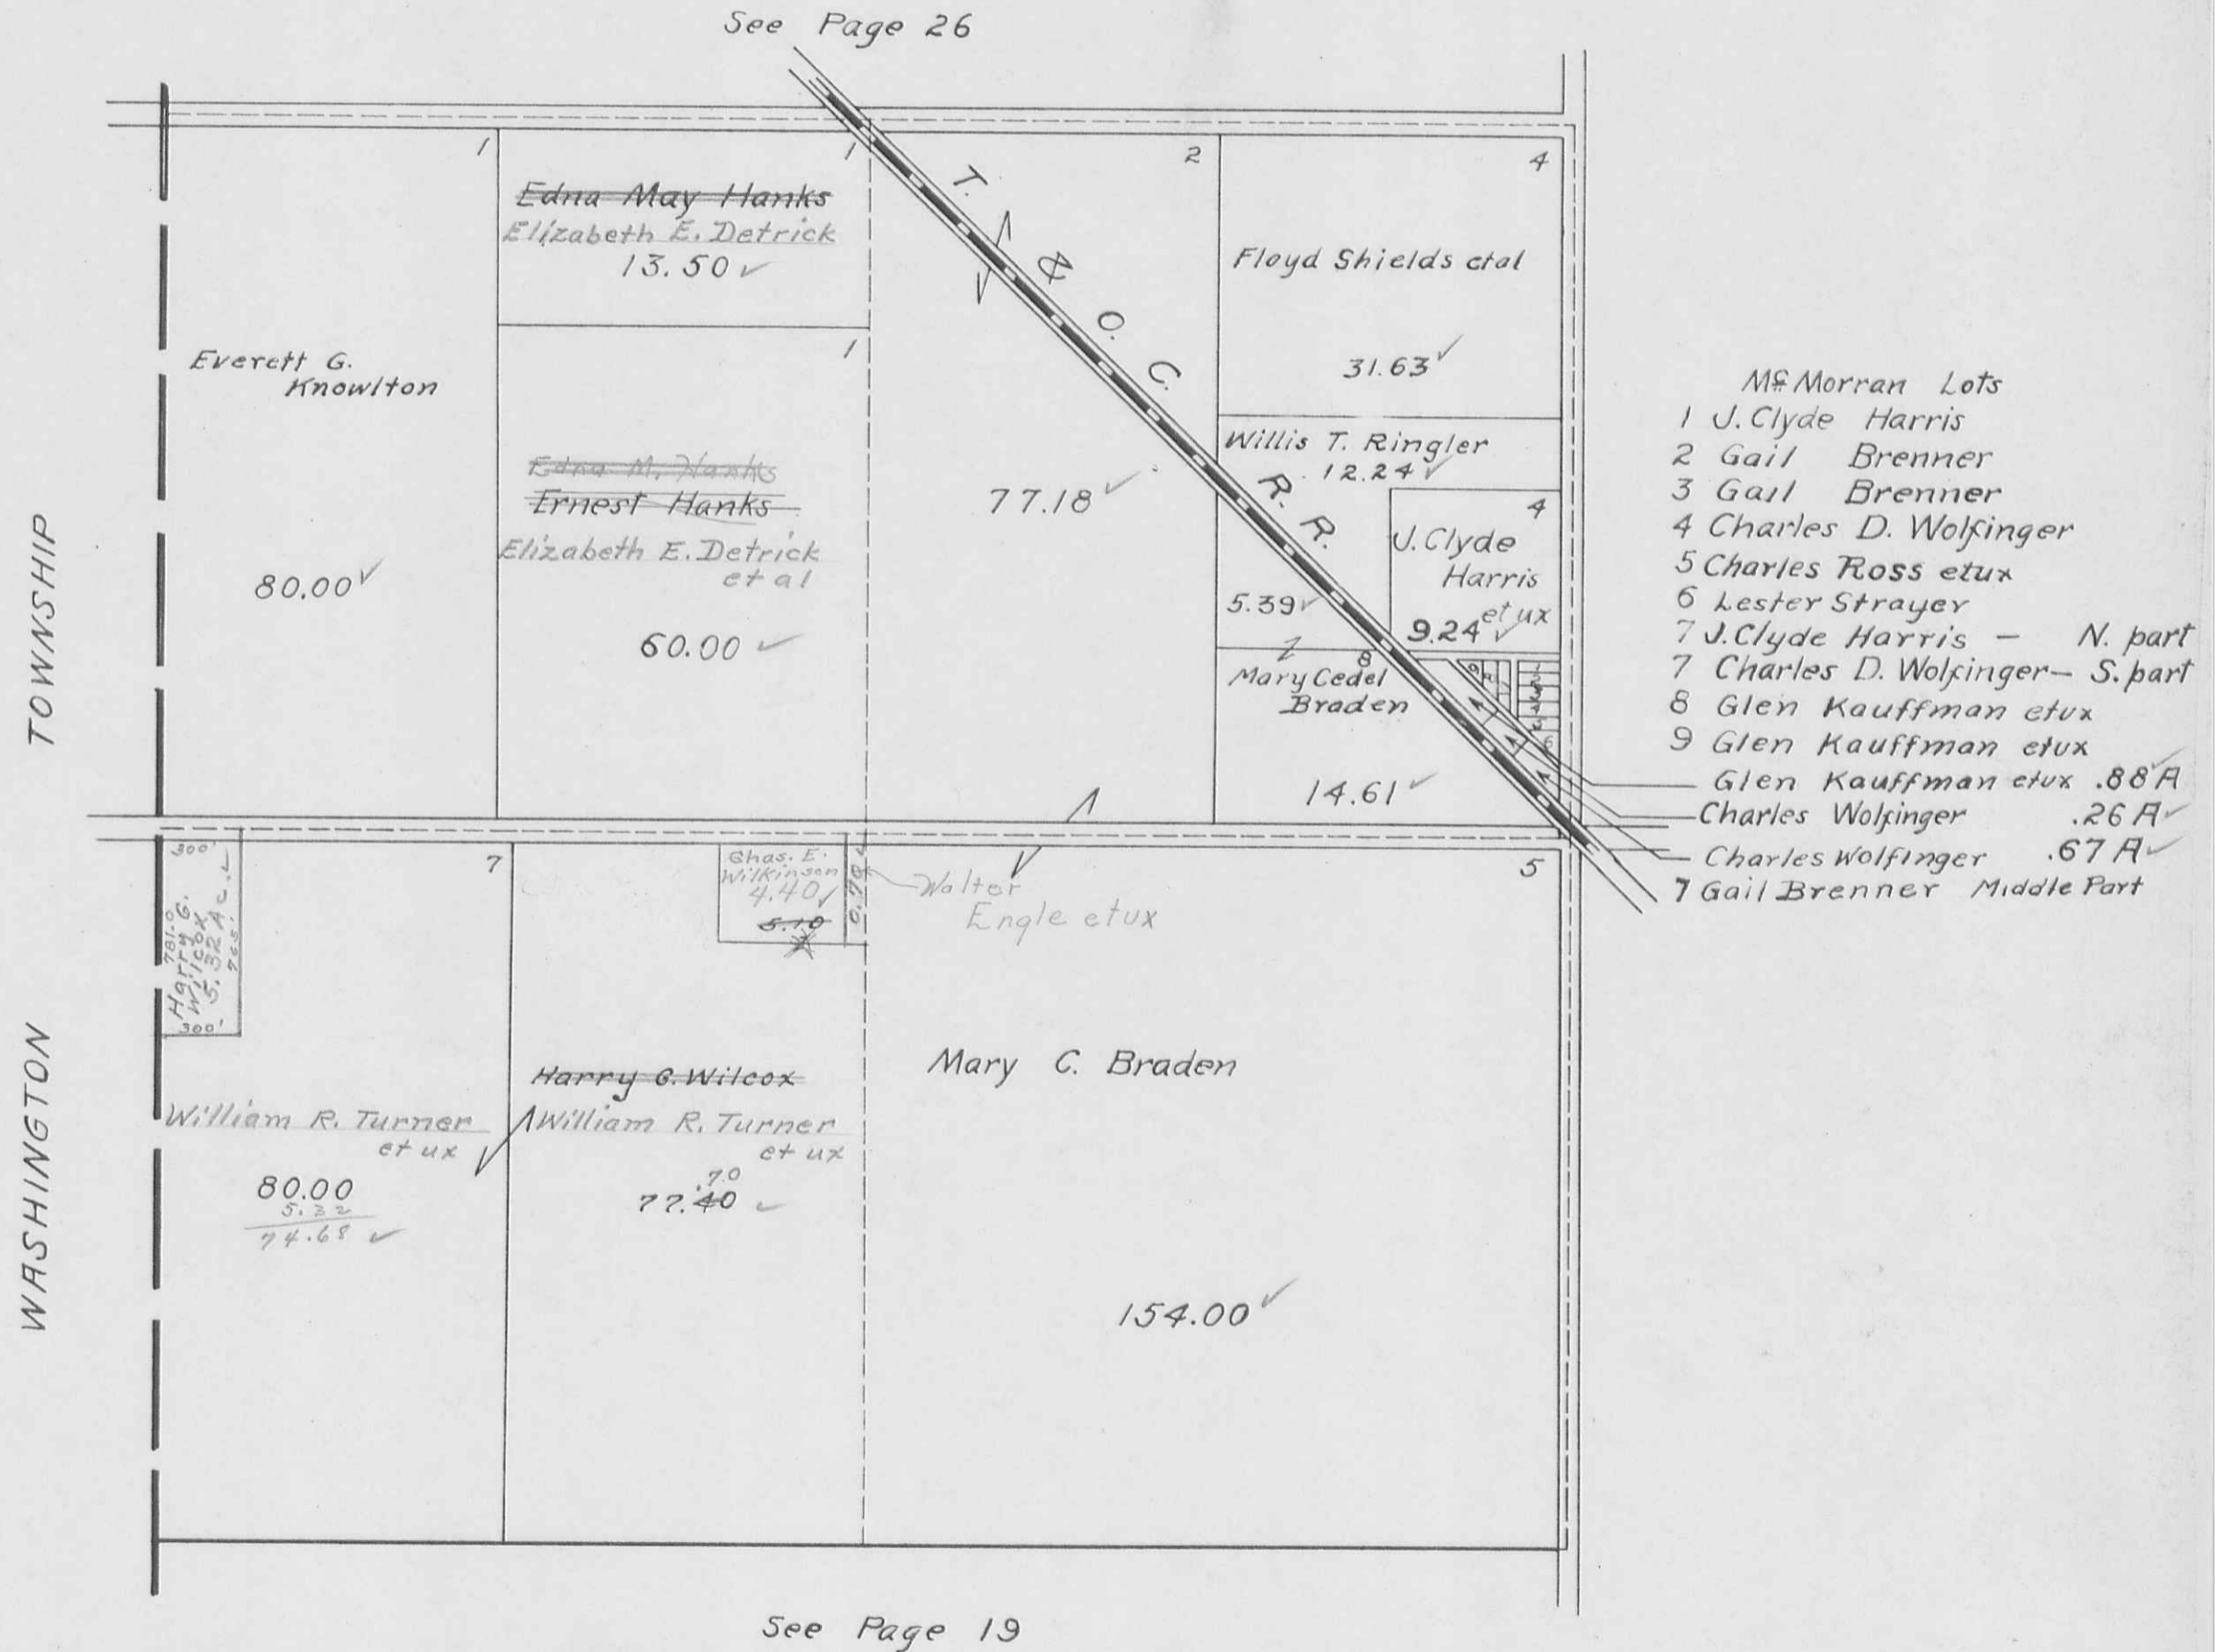

HARRISON TOWNSHIP
SECTION 1 TOWN 2 RANGE 15

SCALE 10 CHAINS TO THE INCH

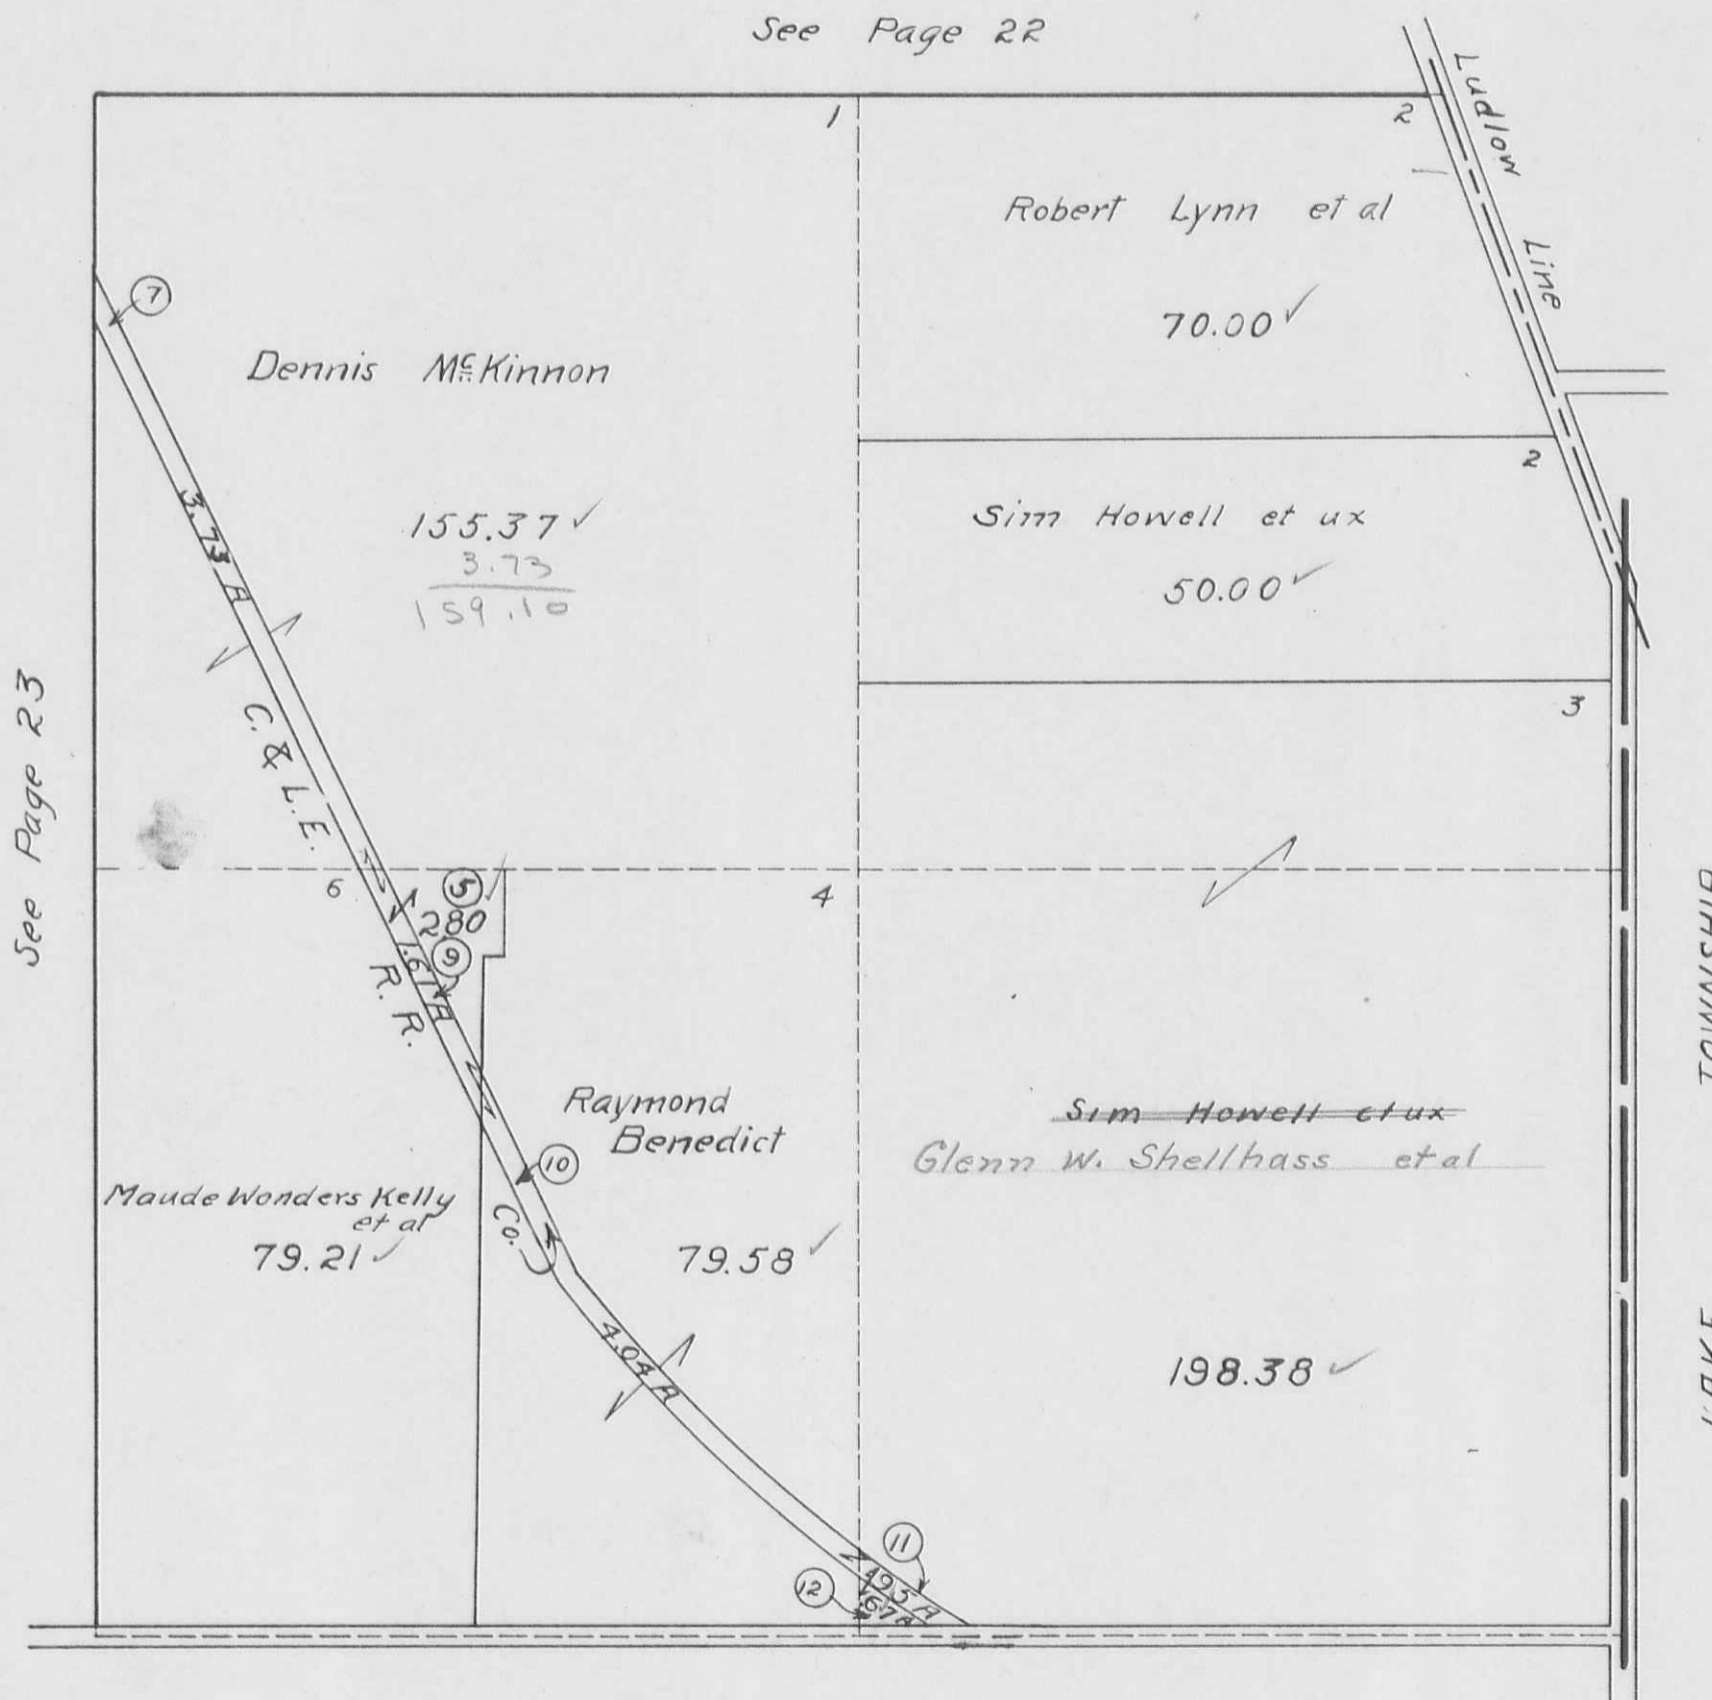

See Page 22

See Page 23


See Page 4

HARRISON TOWNSHIP
SECTION 2 TOWN 2 RANGE 15

VMS 12485

VMS 3324

SCALE 10 CHAINS TO THE INCH

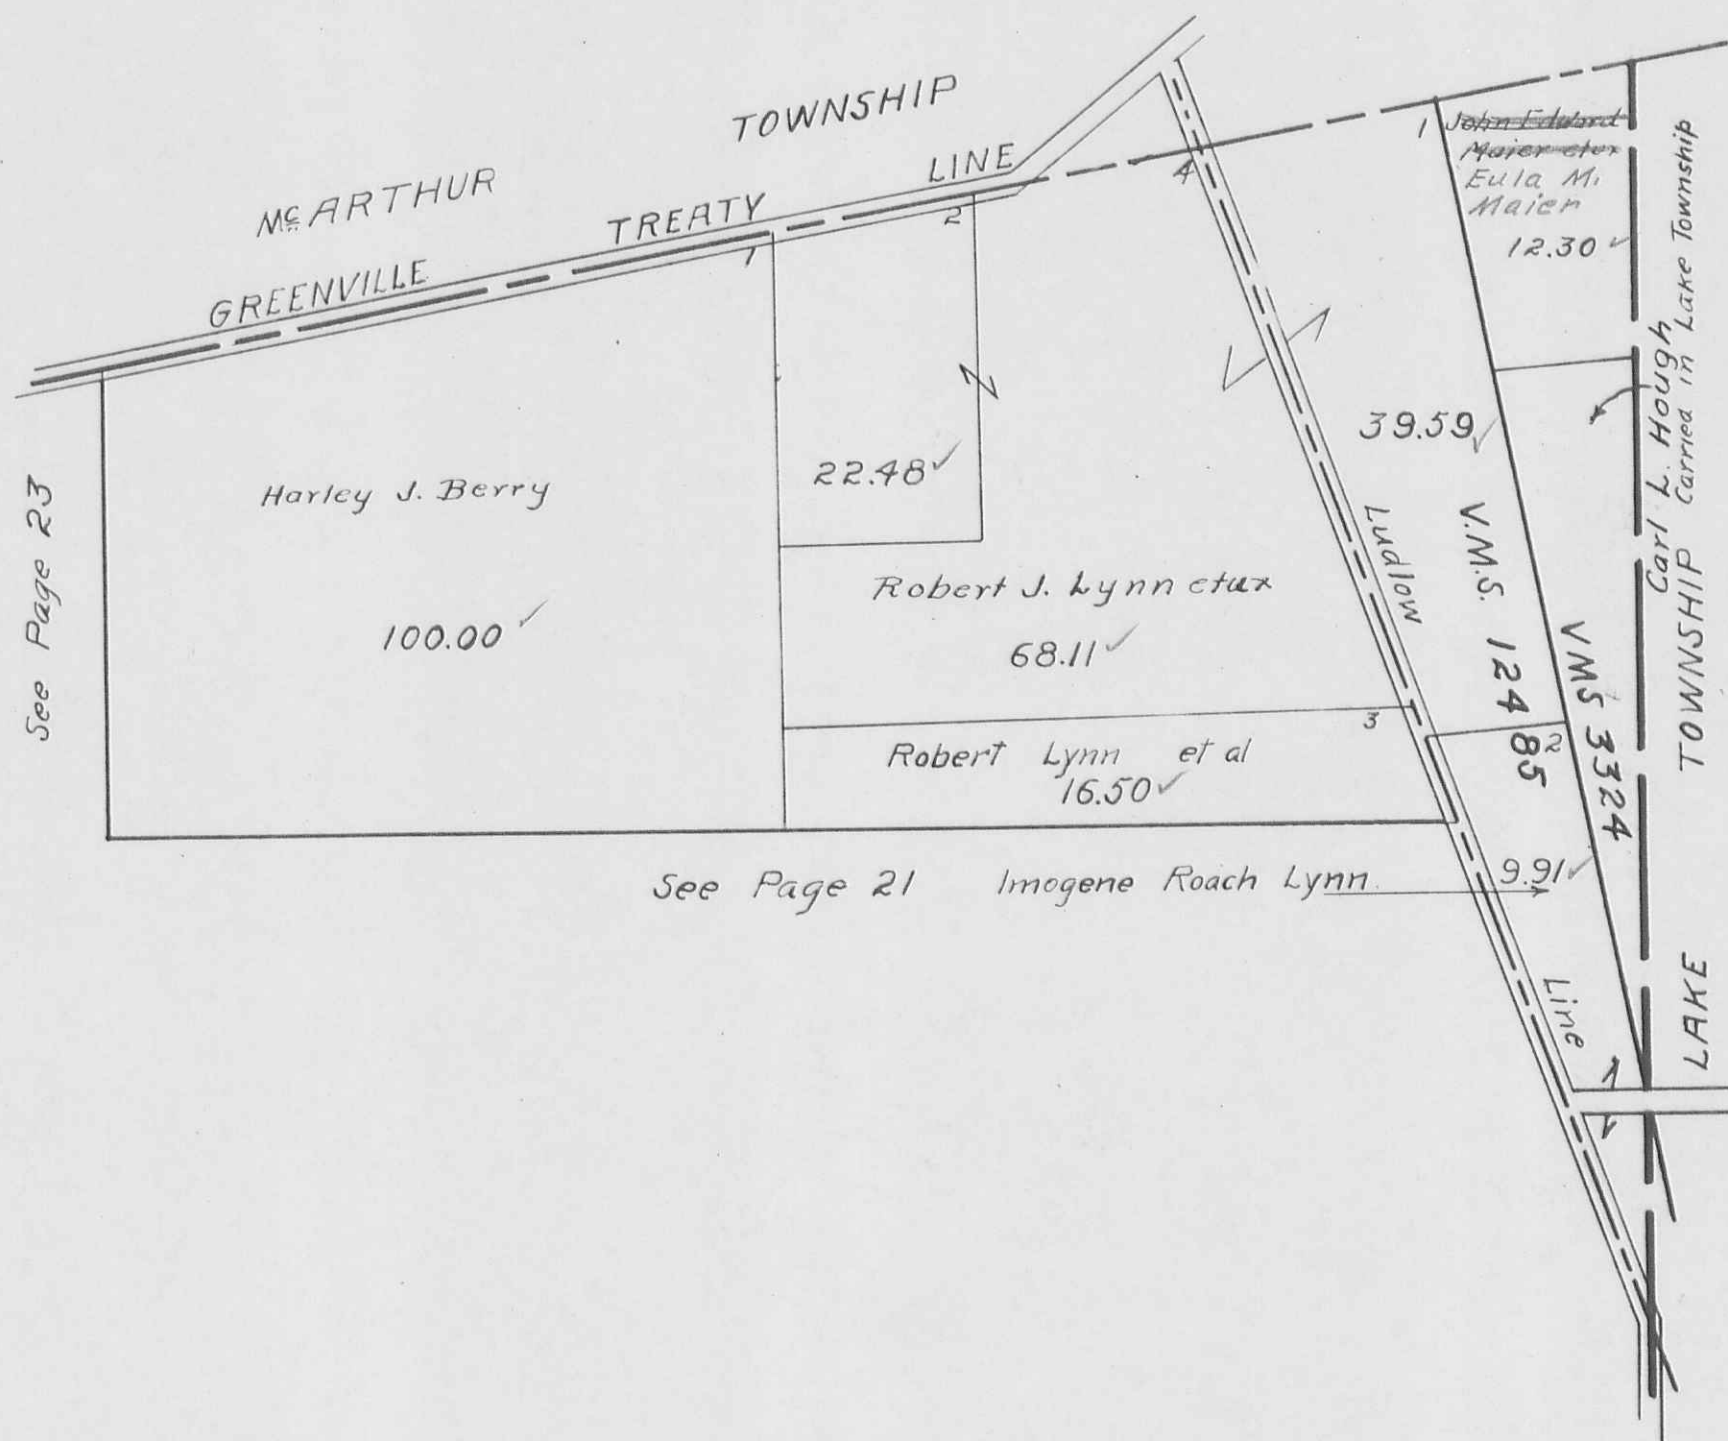


HARRISON TOWNSHIP

SECTION 7 TOWN 2 RANGE 15


SECTION 8 TOWN 2 RANGE 15

SCALE 10 CHAINS TO THE INCH

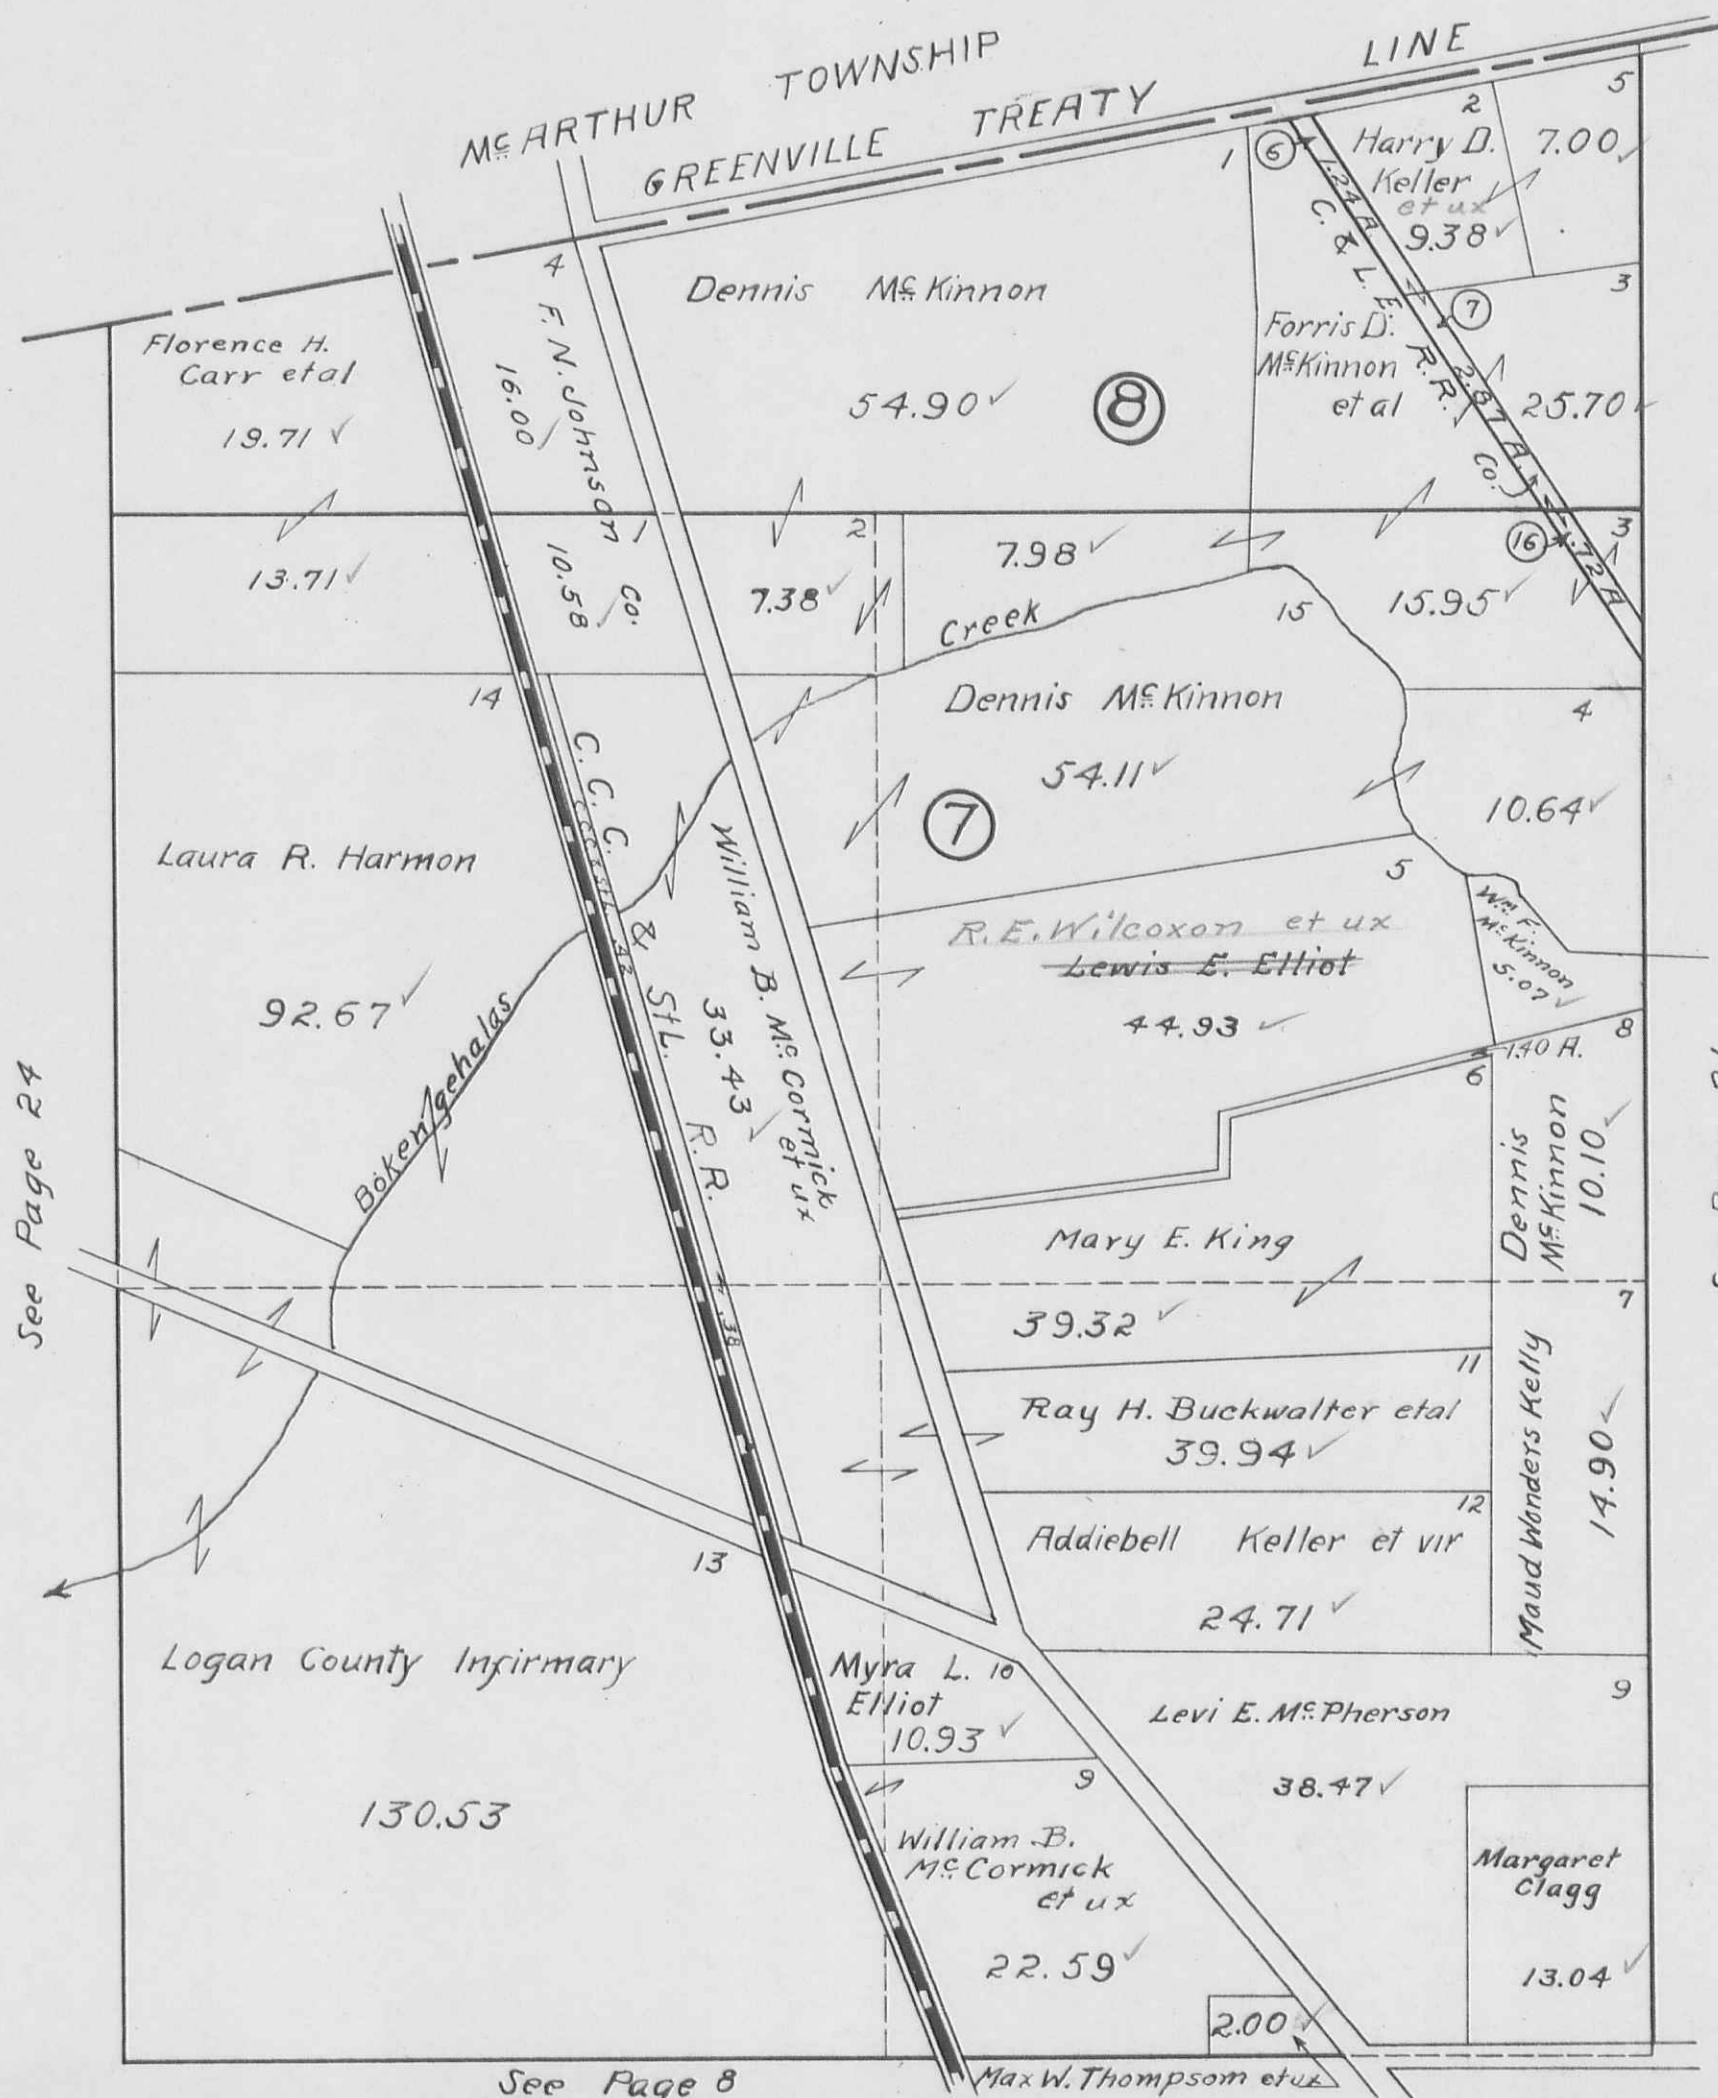

HARRISON TOWNSHIP
 SECTION 13 TOWN 2 RANGE 15
 SECTION 14 TOWN 2 RANGE 15

SCALE 10 CHAINS TO THE INCH

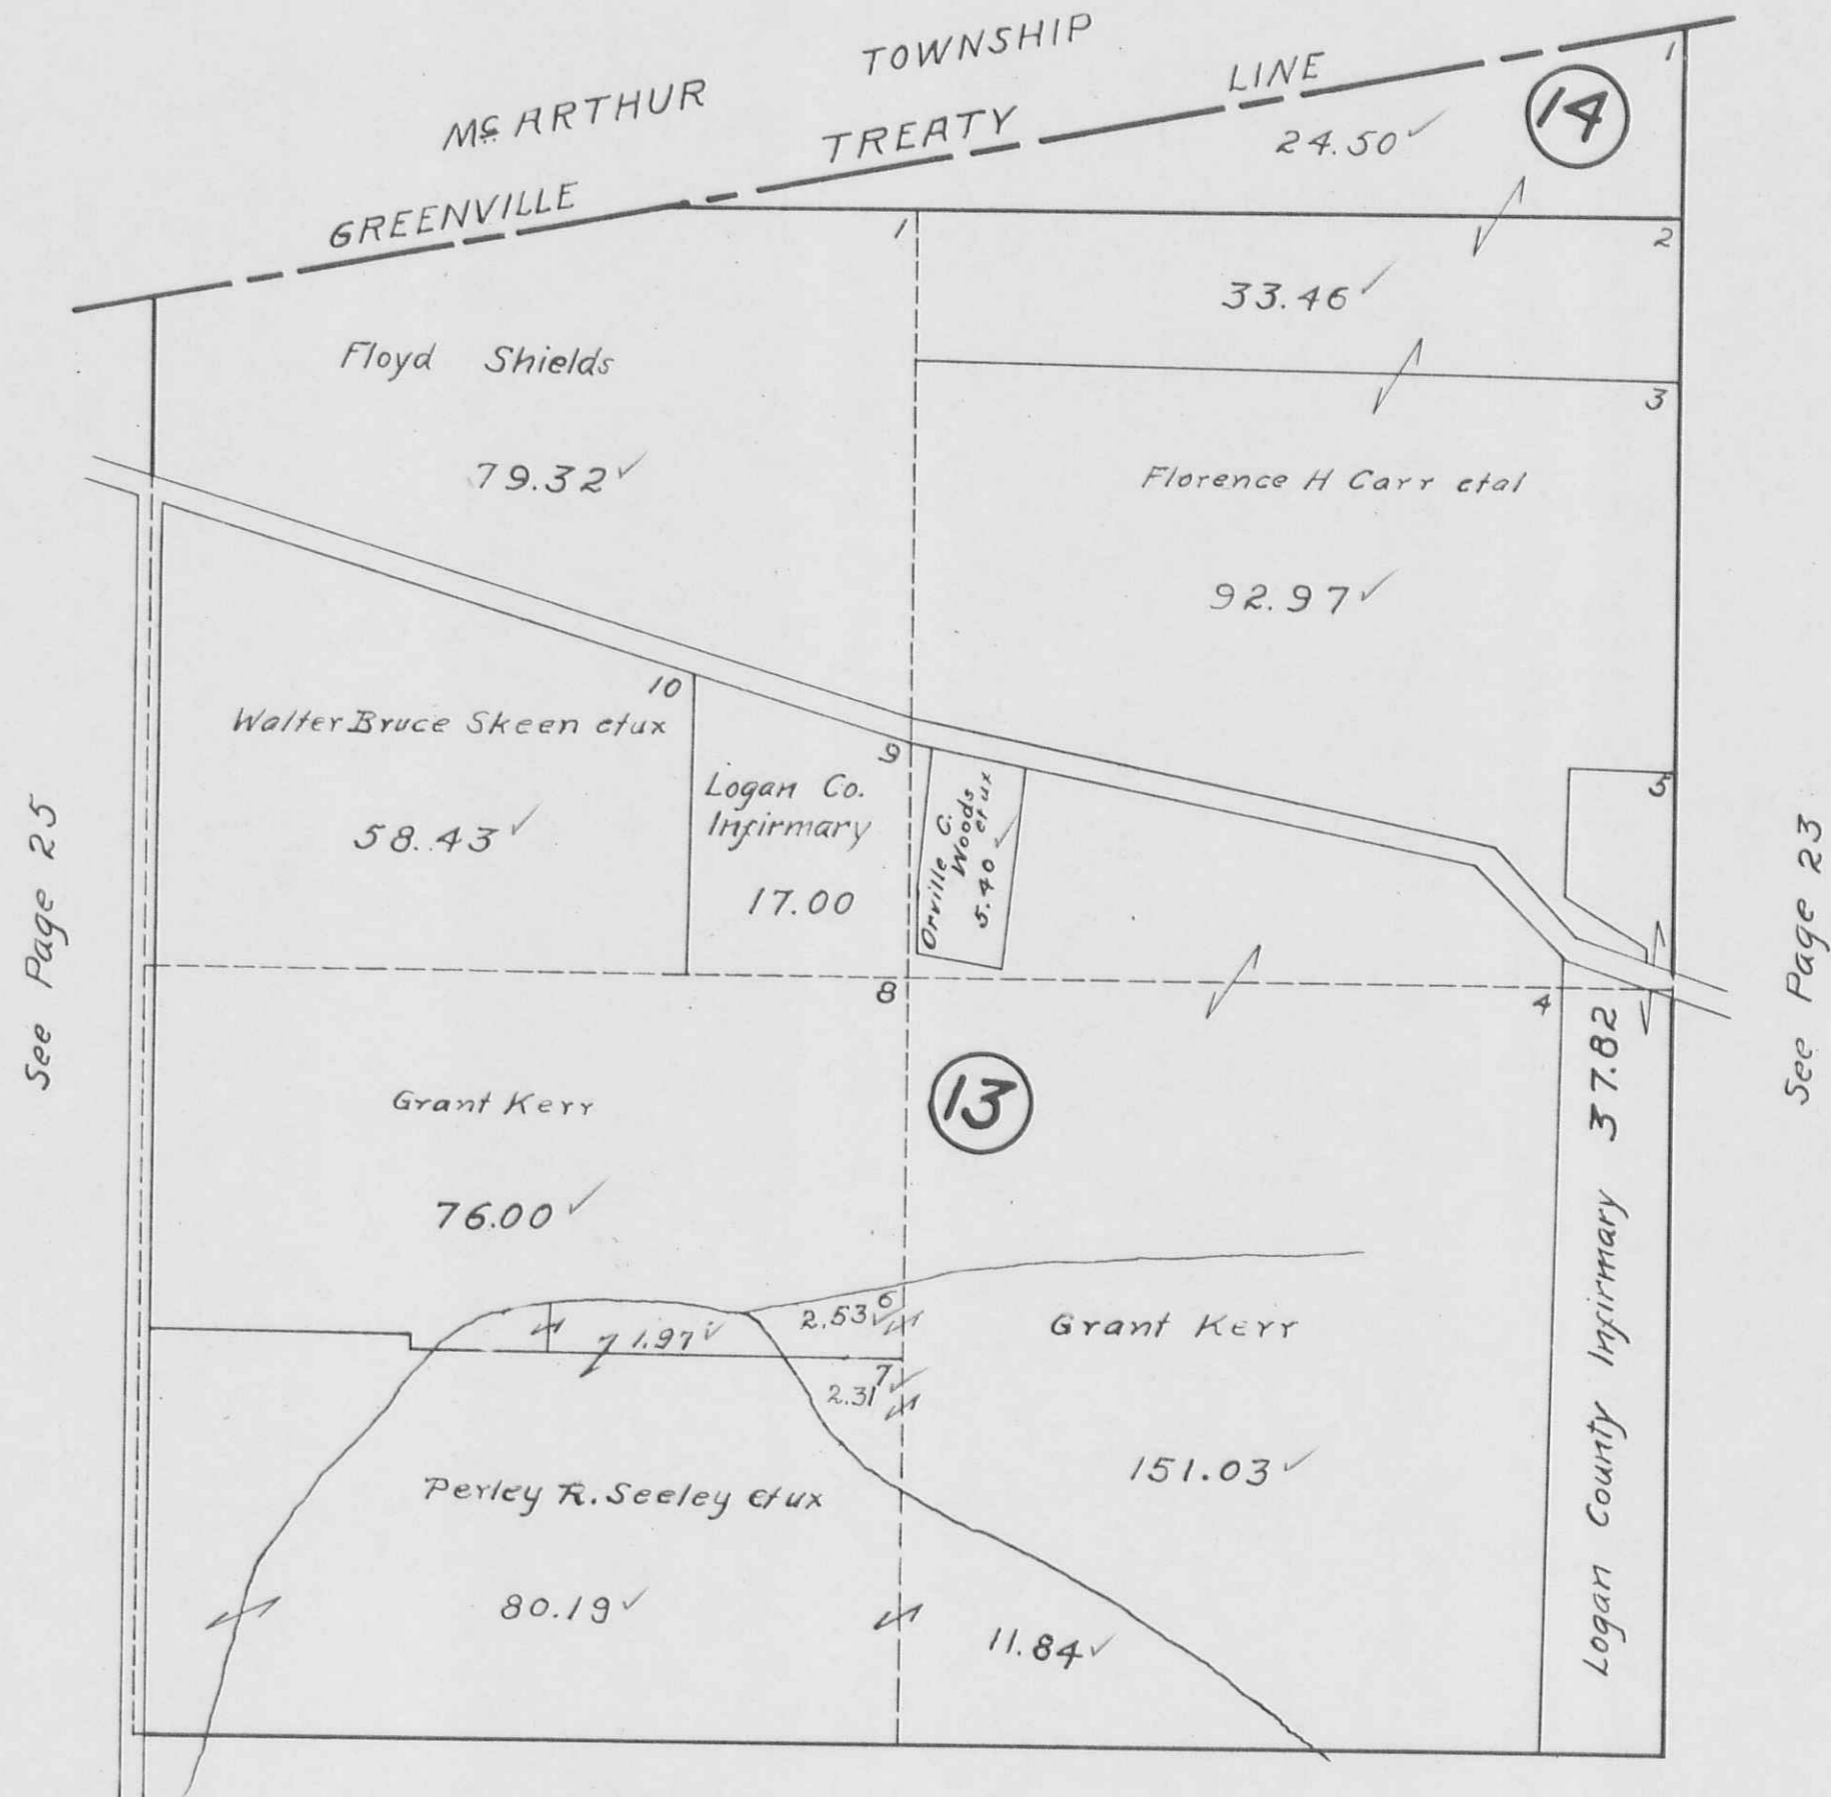


See Page 25

See Page 23

See Page 12

HARRISON TOWNSHIP
SECTION 19 TOWN 2 RANGE 15

SCALE 10 CHAINS TO THE INCH

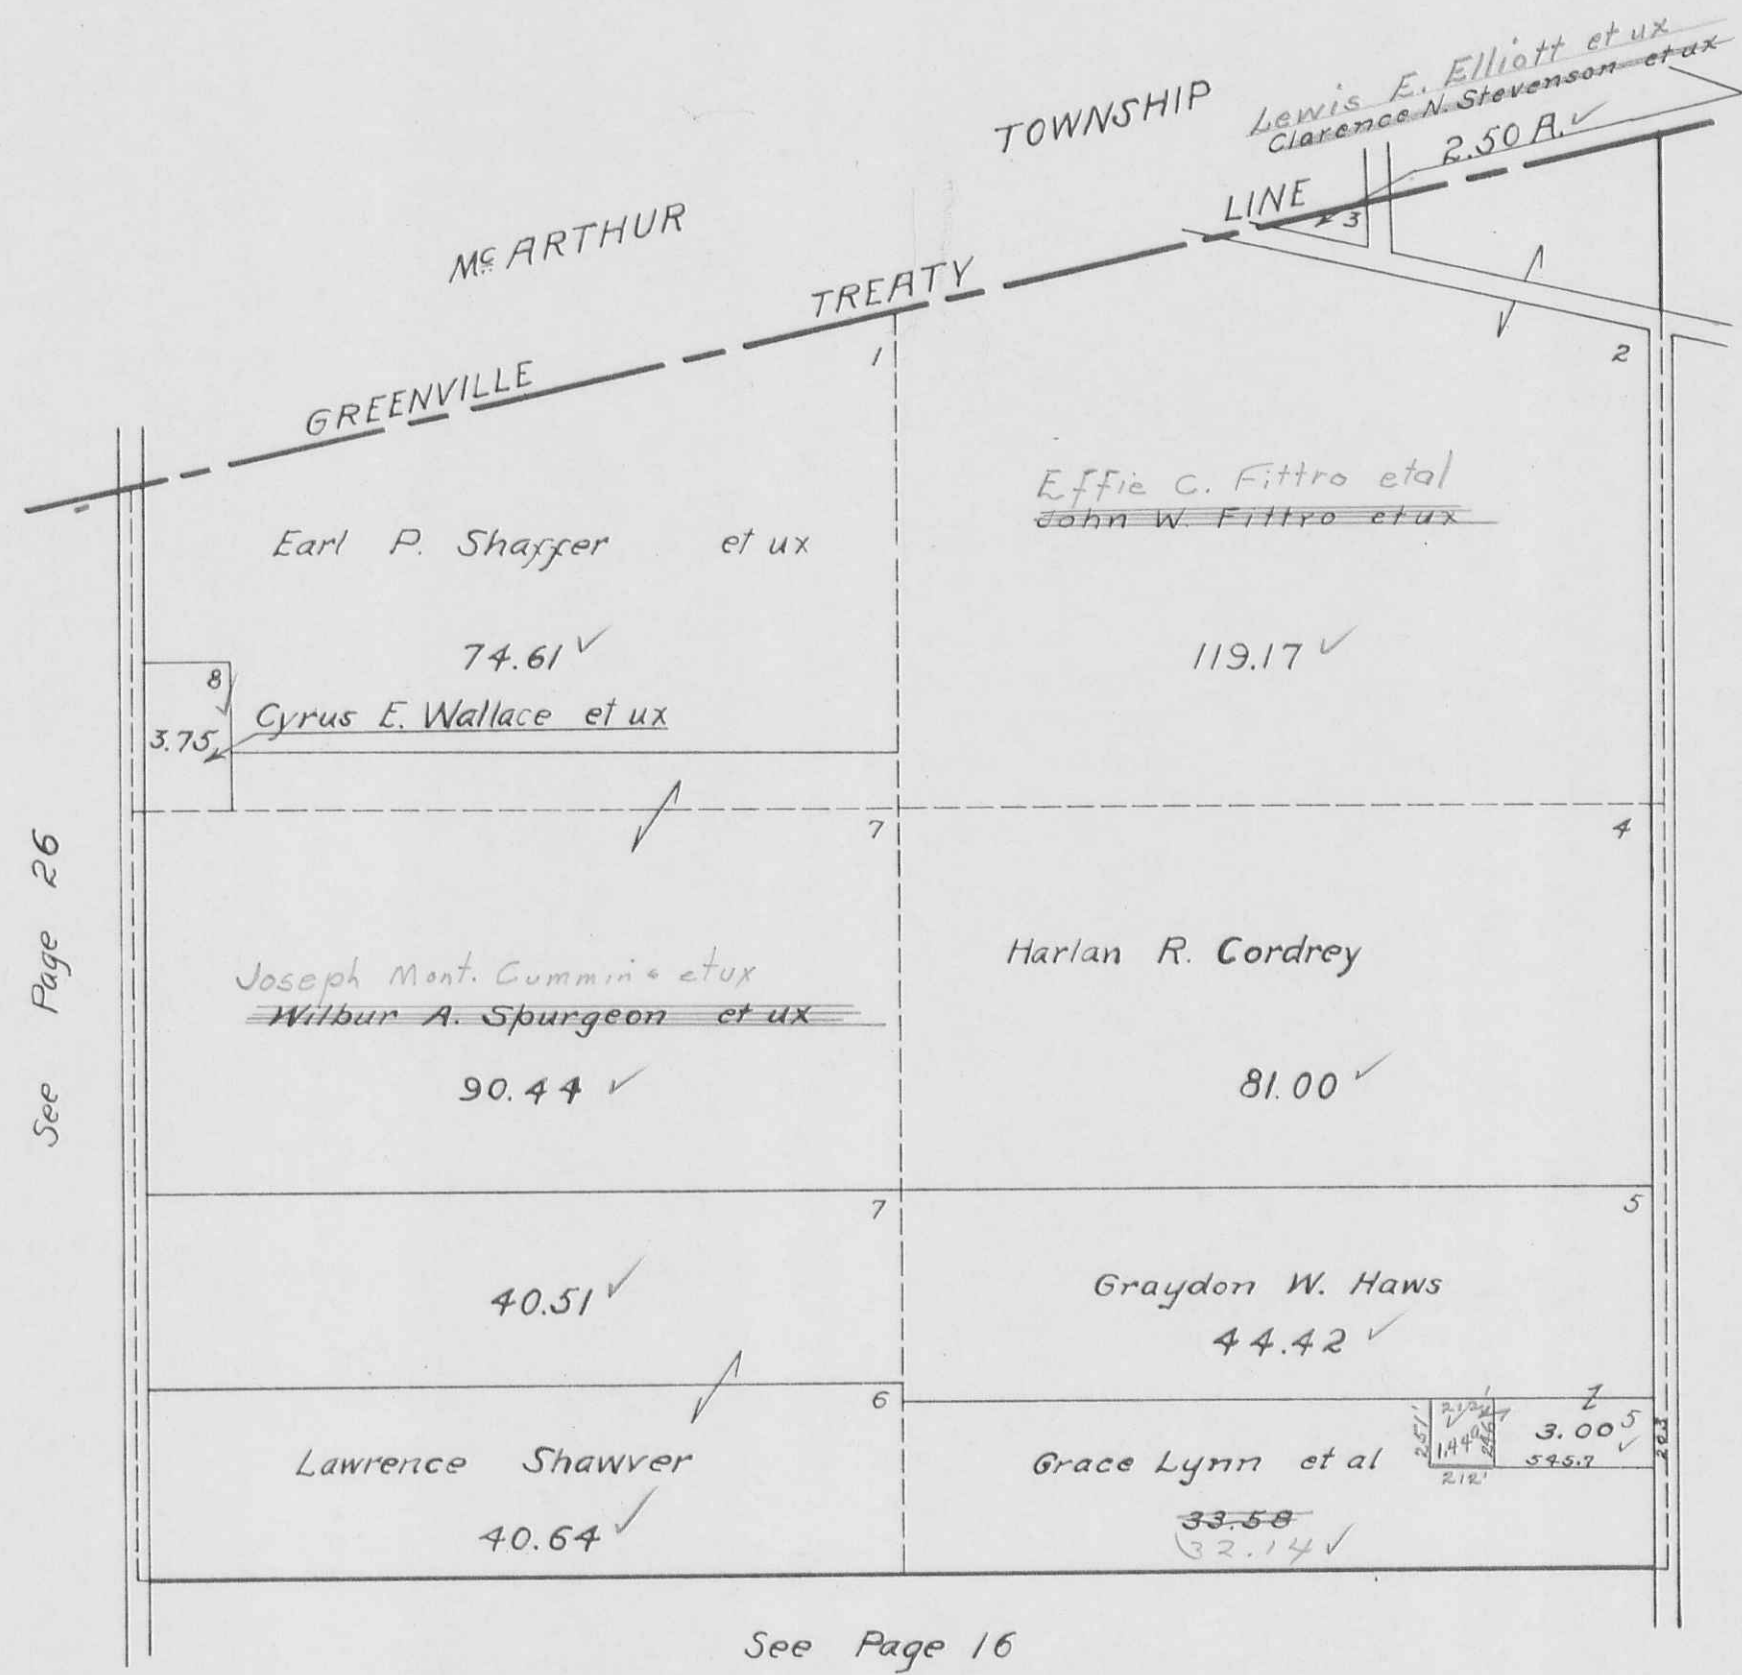


See Page 26

See Page

See Page 16

HARRISON TOWNSHIP
SECTION 25 TOWN 2 RANGE 15

SCALE 10 CHAINS TO THE INCH

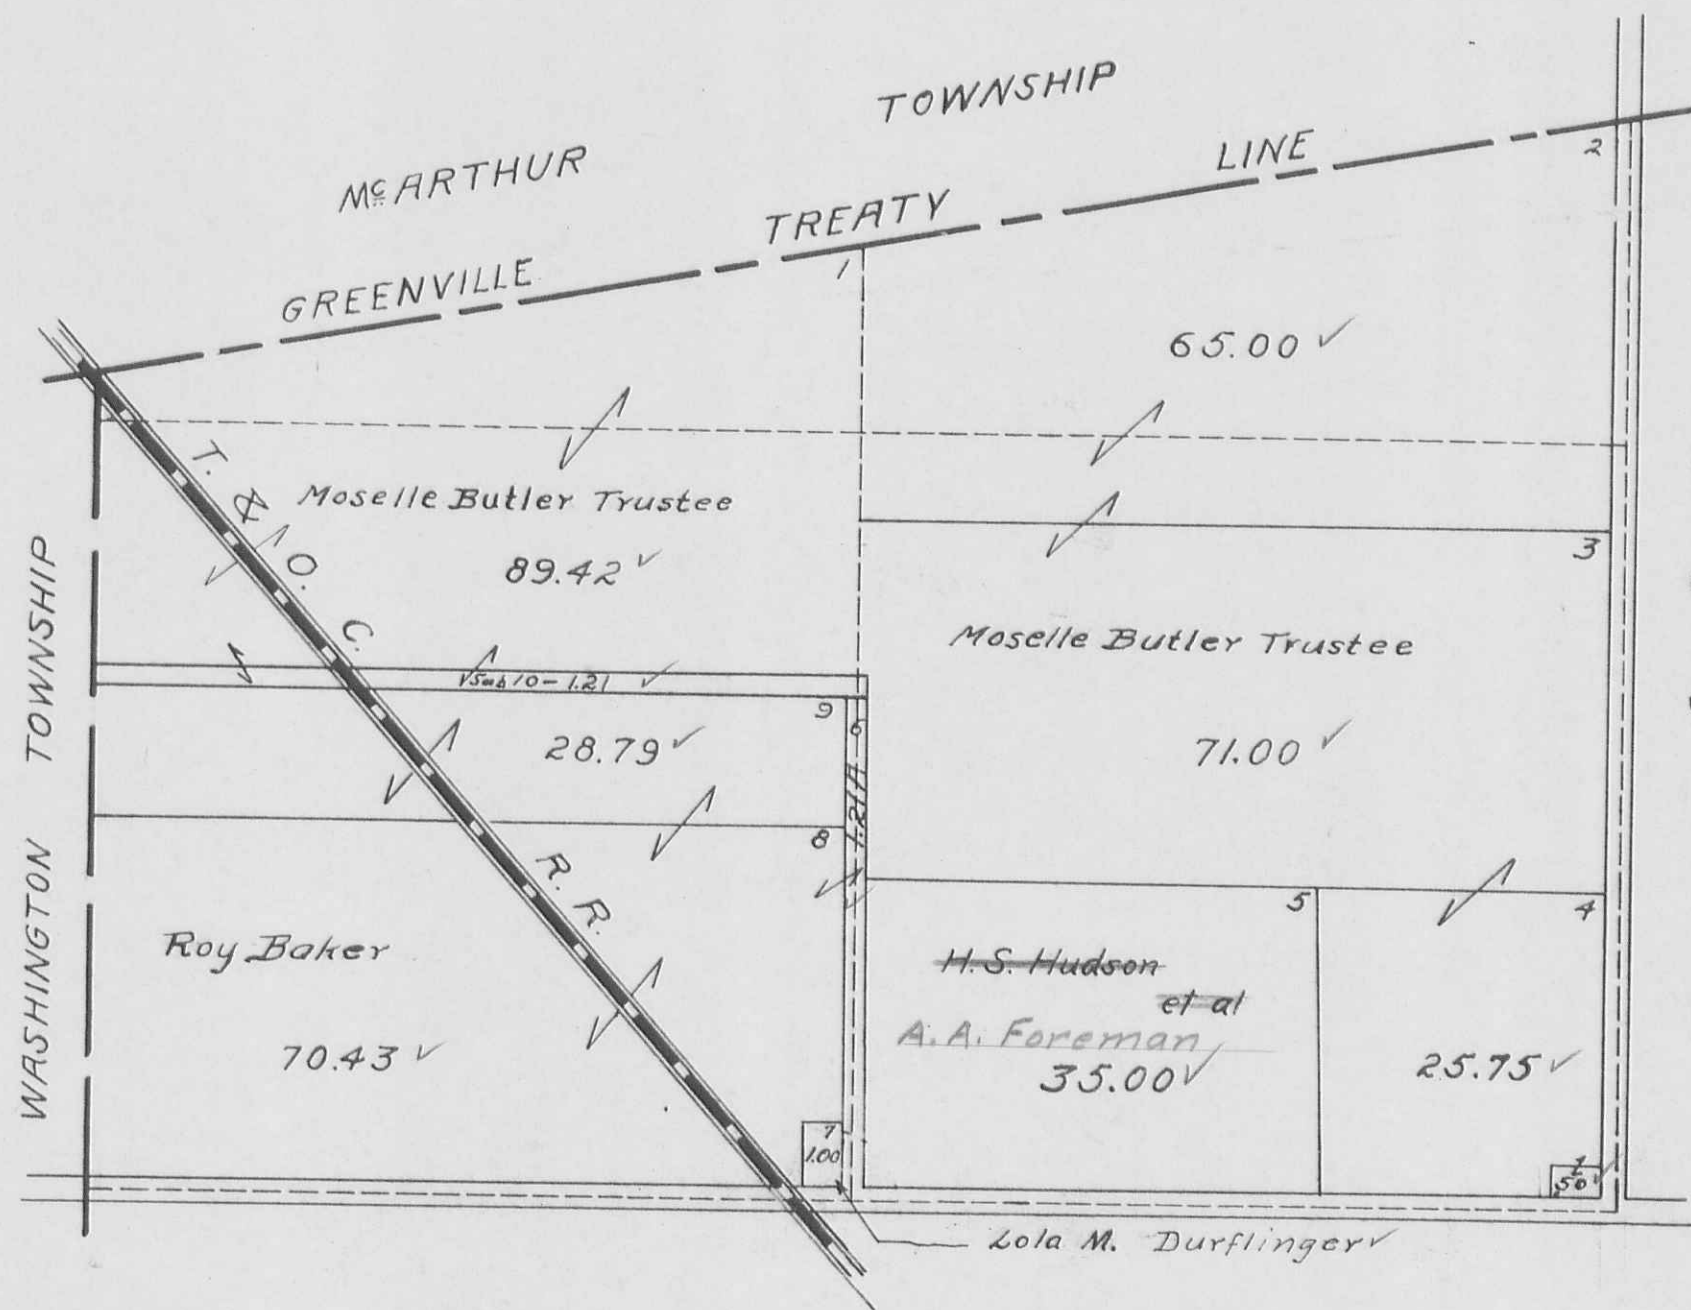

See Page 25

See Page 20