


# MC CRACKEN'S ADDITION TO BELLEFONTAINE

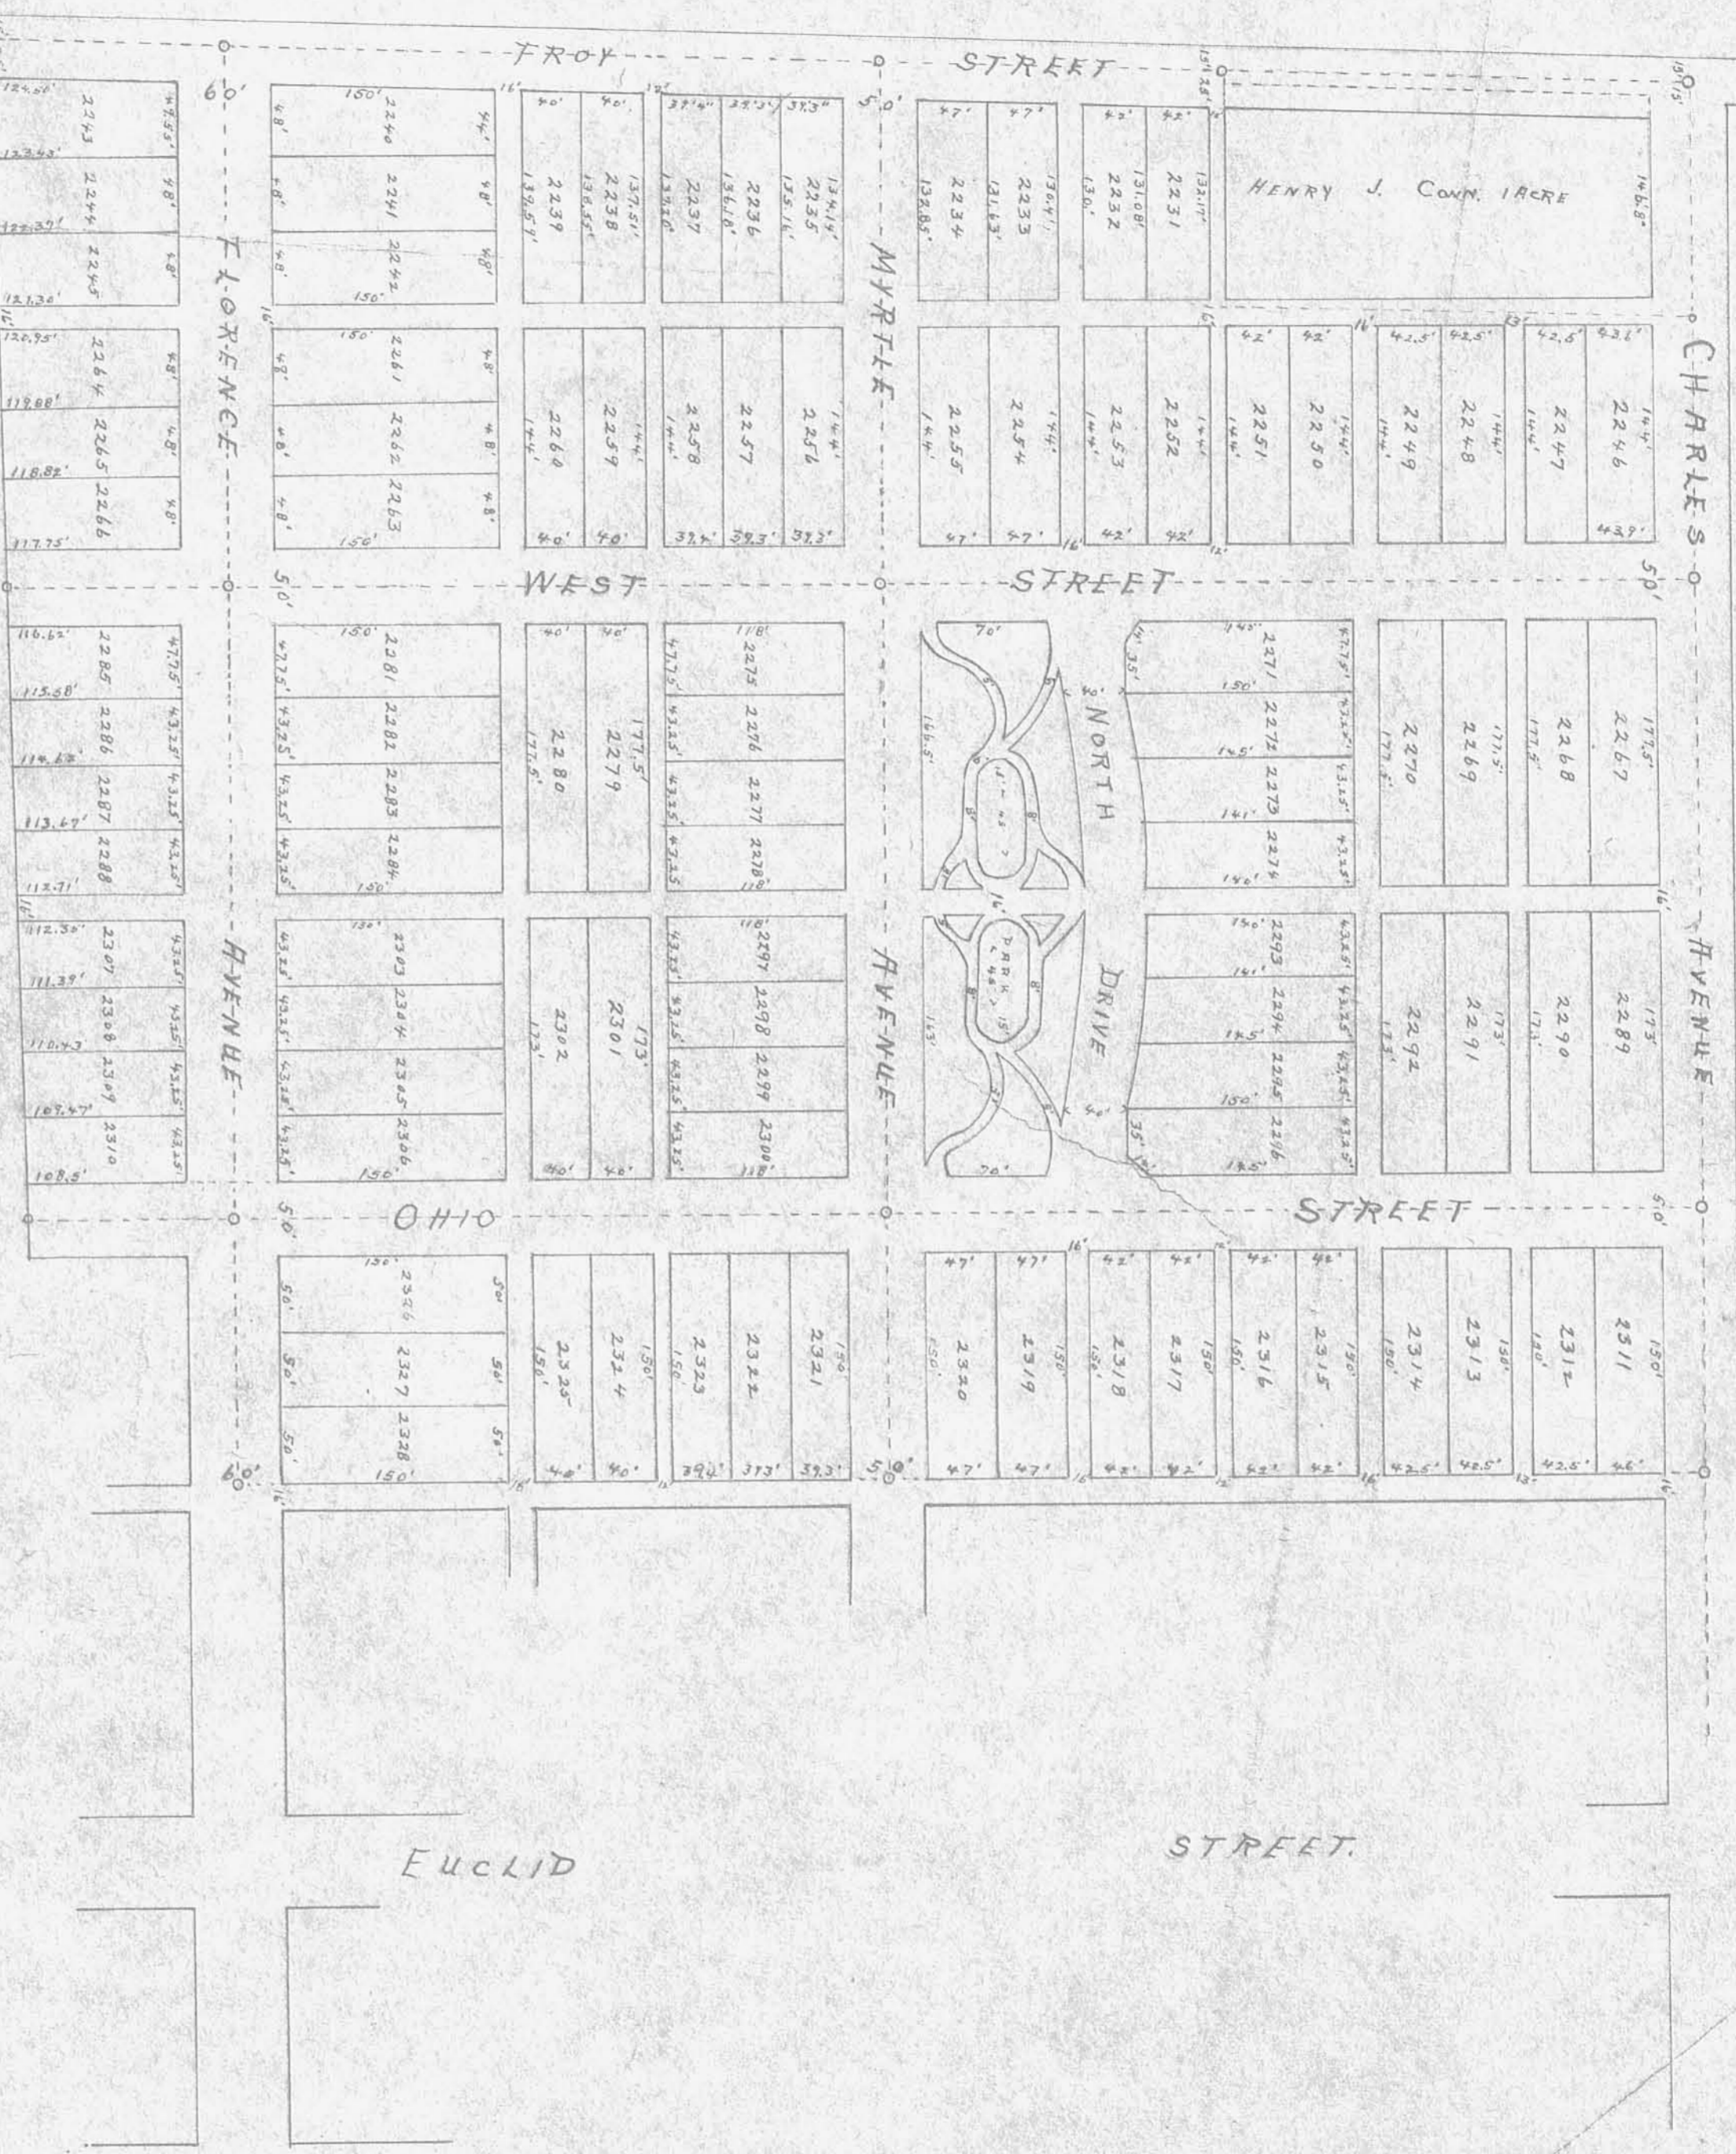

Being an allotment of the North W 1/4 of Trac. See 35 T 4 R 14 M. R. S.

**Surveyors Certificate:** The undersigned Surveyor do hereby certify that the annexed plat is a correct representation of J. C. McCracken's 2nd Addition to Bellefontaine, Ohio as surveyed and laid out by me under the direction of the proprietor on the 22nd to the 12th day of April A. D. 1894. The following bearings and distances designate the boundaries of the said allotment, commencing at the N.W. corner of McCracken's first Addition, Thence S 3° 30' W 943.5 feet along the West line thereof to the North line of Florence Avenue; Thence N 86° 30' W with it 220 feet; Thence S 5° 30' W 1683 feet to J. C. McCracken's South line; Thence N. 87° 42' W with said line 744.3 feet to the center of North Troy Street; Thence with said Street, N. 4° 32' E 820 feet to a corner, S.W. corner of one acre lot land. Thence S 88° 50' E 145.8 feet; Thence with the East line of said lot N 4° 32' E 297 feet to the center of Charles Street; Thence with said center line N 88° 50' W 769 feet to the place of beginning containing 23 3/8 acres. All lots Street and Alleys are parallel to or at right angles with Ohio Street or Florence Avenue, except those bounded by North West by South boundary lines to Ohio Street which said lots have each a boundary out of parallel. All lot street and alley lines are marked in feet on the line on the true line thereof. The boundary lines of the Addition are designated by the letters A, B, C, D, E, F, G, H. Monument are placed at the intersection of Streets are designated by small circles. Complete distances from center to center of Monumented points marked on the map in red ink on the true line thereof. All bearings are marked magnetically.

I have unto subscribe my name this 18th day of April A. D. 1894. William A. Birn Surveyor

**Declaration:** I James C. McCracken proprietor do hereby certify that the annexed plat is a true representation of land as laid out under my direction as McCracken's 2nd Addition to Bellefontaine, Ohio Surveyed and plotted by William A. Birn Surveyor, in April A. D. 1894. Said Addition is located as set forth in the Surveyors Certificate as is shown on the annexed plat of said units of Twenty Eight (28) lot numbered from 2231 to 2328 inclusive, together with the streets, alleys and park as shown on the plat. The length and width of all streets and alleys are as represented by the figures marked on the true line of line described in the Surveyors Certificate. The Streets and Alleys and boundary lines for Park purpose contained in the above described Addition as laid out are each dealt to the public use from to be used and held for the purposes as set forth.

**Signature of James C. McCracken, Proprietor:** I have unto affix my signature this 20th day of April A. D. 1894. James C. McCracken, Proprietor

**Signature of Surveyor:** I have unto affix my signature this 20th day of April A. D. 1894. William A. Birn Surveyor

**Witnesses - Ernest M. Hamilton - B. M. Johnston:** Ernest M. Hamilton B. M. Johnston

**Acceptance:** State of Ohio ss: Be it Remembered That on the 20th day of May A. D. 1895 before me, a Notary Public in and for said County, personally came James C. McCracken proprietor of the above described Addition and acknowledged the signing and sealing of the same to be his voluntary act and deed for the uses and purposes as therein set forth.

My Testimony I have hereunto subscribed my name official seal on the day and date above mentioned. John M. Hamilton, Notary Public, Logan County, Ohio.

**Acceptance:** The annexed plat was inspected, approved and accepted by resolution passed by the Village Council at a regular meeting held on the 27th day of February A. D. 1894, with S. L. Smith, Clerk and A. S. Wright, Mayor.

**of Kosciusko County:** J. A. Swanson, Mayor W. H. Starnack, Clerk, May 21st 1895

Transferred from the following lands to wit: 22305 Acre situate on the N.W. 1/4 of Trac. See No 35, T. 4, R. 14 M. R. S. bore at my Office this 20th day of May A. D. 1895. C. A. Campbell, Auditor, Logan County, Ohio.

Filed for Record, May 21st 1895 at 7 o'clock P. M. William Stough, Recorder, Logan County, Ohio.

Recorded June 18th 1895.