


# EASTWOOD ALLOTMENT

BELLEFONTAINE LAKE TOWNSHIP

LOGAN COUNTY OHIO

VIRGINIA MILITARY SURVEY 4399

OCTOBER 1956

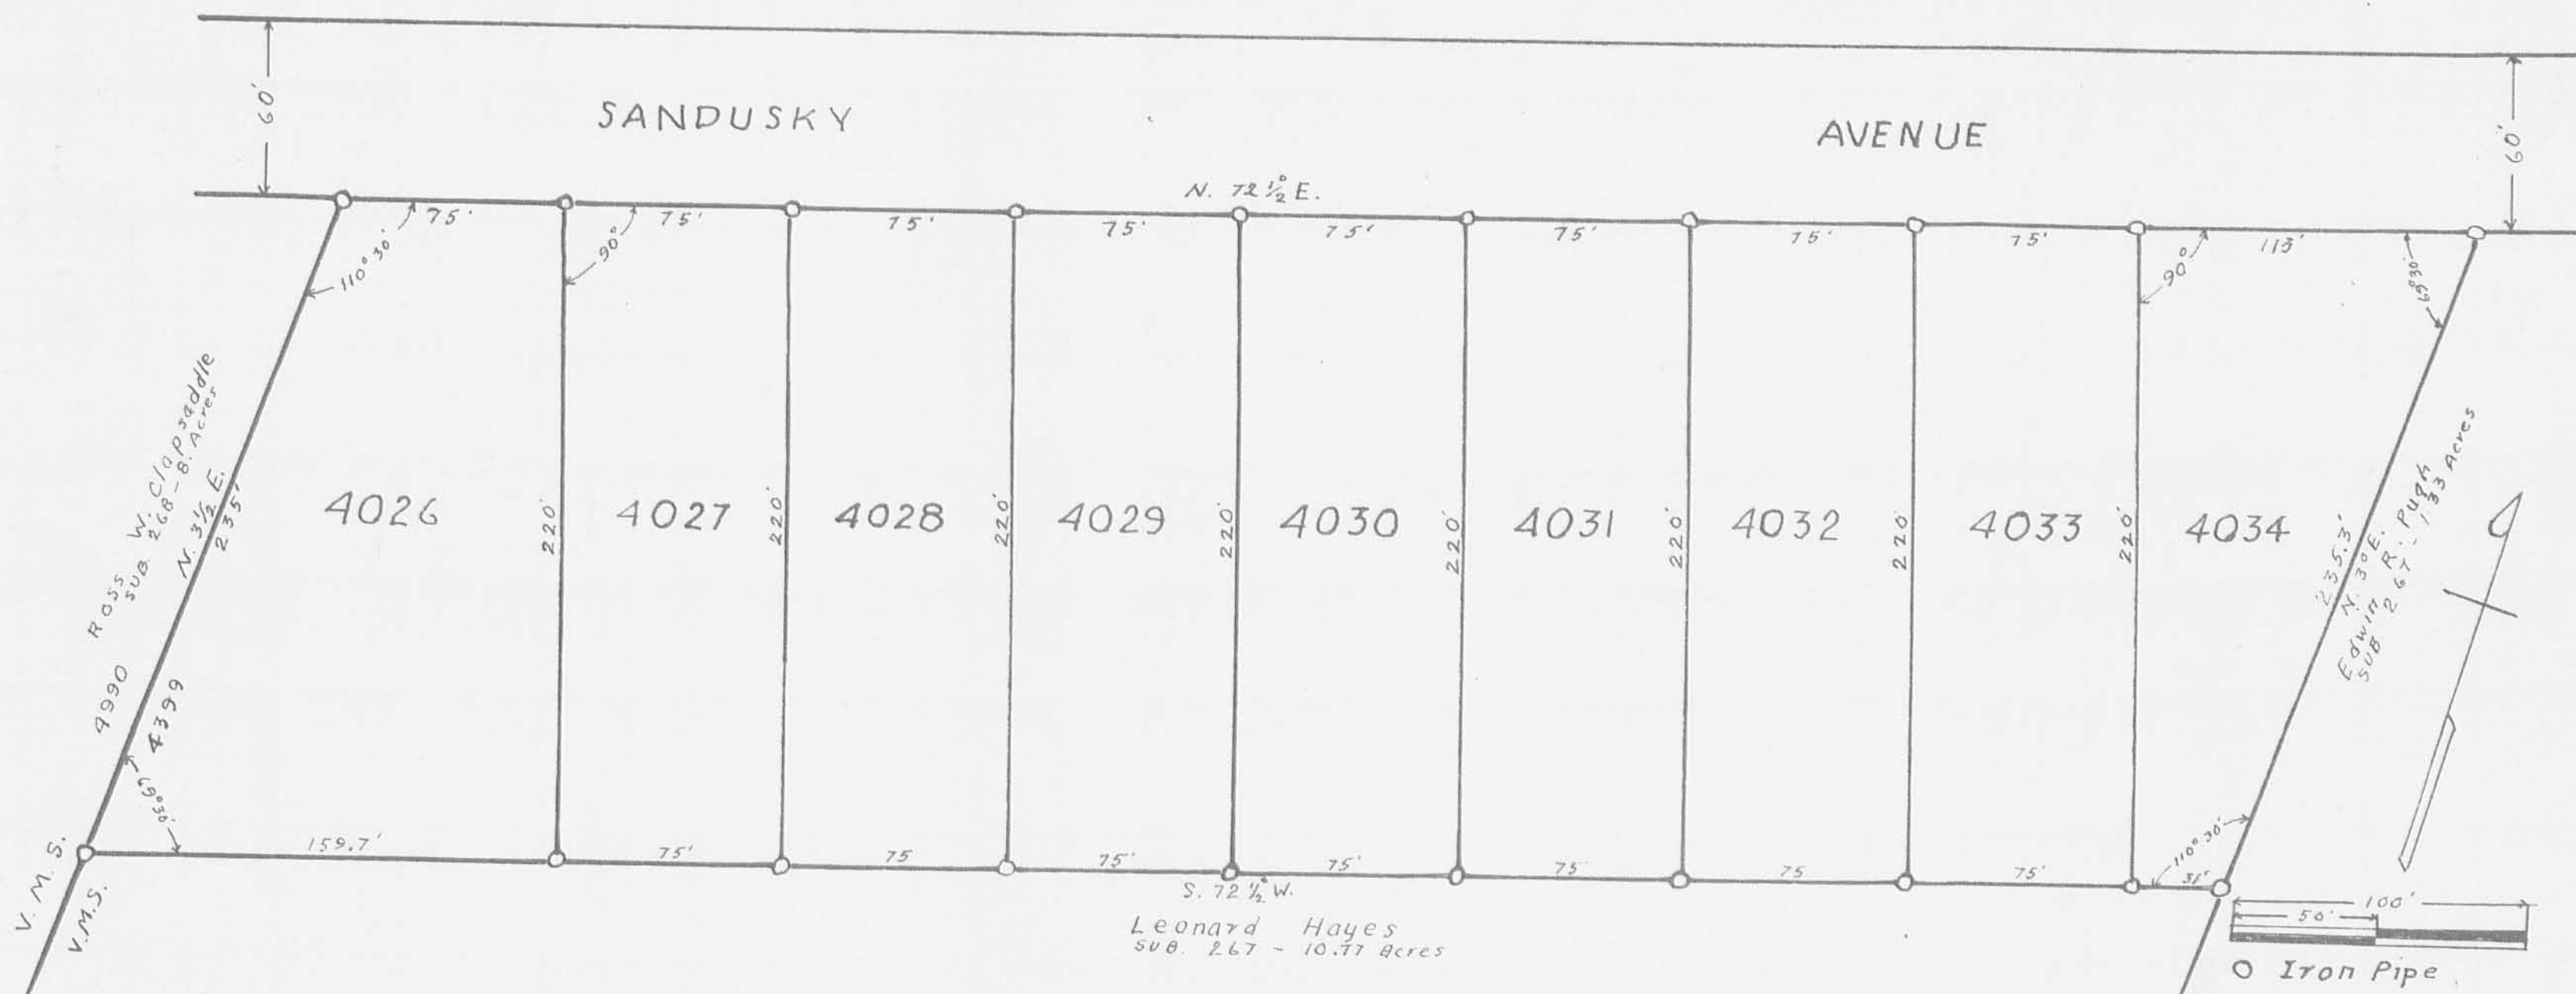

## SURVEYORS CERTIFICATE

This Plat correctly shows EASTWOOD ALLOTMENT in Virginia Military Survey 4399 in Bellefontaine, Ohio. All measurements are in feet and tenths. Area in the nine Lots is 3.65 acres surveyed.

Walter W. Scott  
Registered Surveyor No. 2000

## CITY ENGINEERS OFFICE

I hereby approve the above Plat of EASTWOOD ALLOTMENT in the City of Bellefontaine, Ohio.

Foster F. Wright  
City Engineer

## DEDICATION

Know all men by these presents that Eris L. Storer et al, John R. Musser and Wanda L. Musser his wife and the City of Bellefontaine, Ohio Owners authorized the laying out of the above Plat.

Jean Royer  
Witness  
G. Musser  
Witness  
Witness

Eris L. Storer Kraus  
John R. Musser  
Wanda L. Musser

The President and the Clerk of Council were authorized by the Council of the City of Bellefontaine by Resolution No. 1080 at the regular meeting of Council on the 22 day of October 1956 to sign for the City.

F. F. Wright  
Witness  
F. F. Wright  
Witness

George C. Weaver  
President of Council  
Robert J. Kerus  
Clerk of Council

## STATE OF OHIO COUNTY OF LOGAN SS

Be it rembered that on the 2<sup>th</sup> day of October in the year of One Thousand Nine Hundred and Fifty Six before me a Notary Public in and for said County came Eris L. Storer Kraus and her husband Louis J. Kaus, John R. Musser and Wanda L. Musser his wife in the foregoing dedication to be their voluntry act and deed.

Jean Royer  
Notary Public Logan County, Ohio.  
My Comm. expires 10-20-57

## ACCEPTANCE

The annexed plat was adopted by Ordinance Number 2424 at the regular meeting of Council on the 22 day of October 1956.

Robert J. Kerus  
Clerk  
George C. Weaver  
President of Council

## AUDITORS OFFICE LOGAN COUNTY OHIO

The lots shown were transferred the 30<sup>th</sup> day of October 1956

Harry E. Travis  
Auditor of Logan County, Ohio

## RECORDERS OFFICE LOGAN COUNTY OHIO

Received for record 9:30 A.M. o'clock the 30<sup>th</sup> day of October 1956. Recorded 1956 in Volume 4 Book D Page 36

Rosemary L. Strayer  
Recorder of Logan County, Ohio.