


OWNER - DEVELOPER
JOHN J. ZIESSLER
416 C.R. III E.
RUSHSVLVANIA, OH.

PLAZA HEIGHTS

PROPOSED DEVELOPMENT OF
CITY OF BELLEFONTAINE, LOGAN COUNTY, OHIO

PREPARED BY:
H.A. MOORES & ASSOC. INC.
1400 SOUTH MAIN ST.
BELLEFONTAINE, OHIO
NOVEMBER, 1983

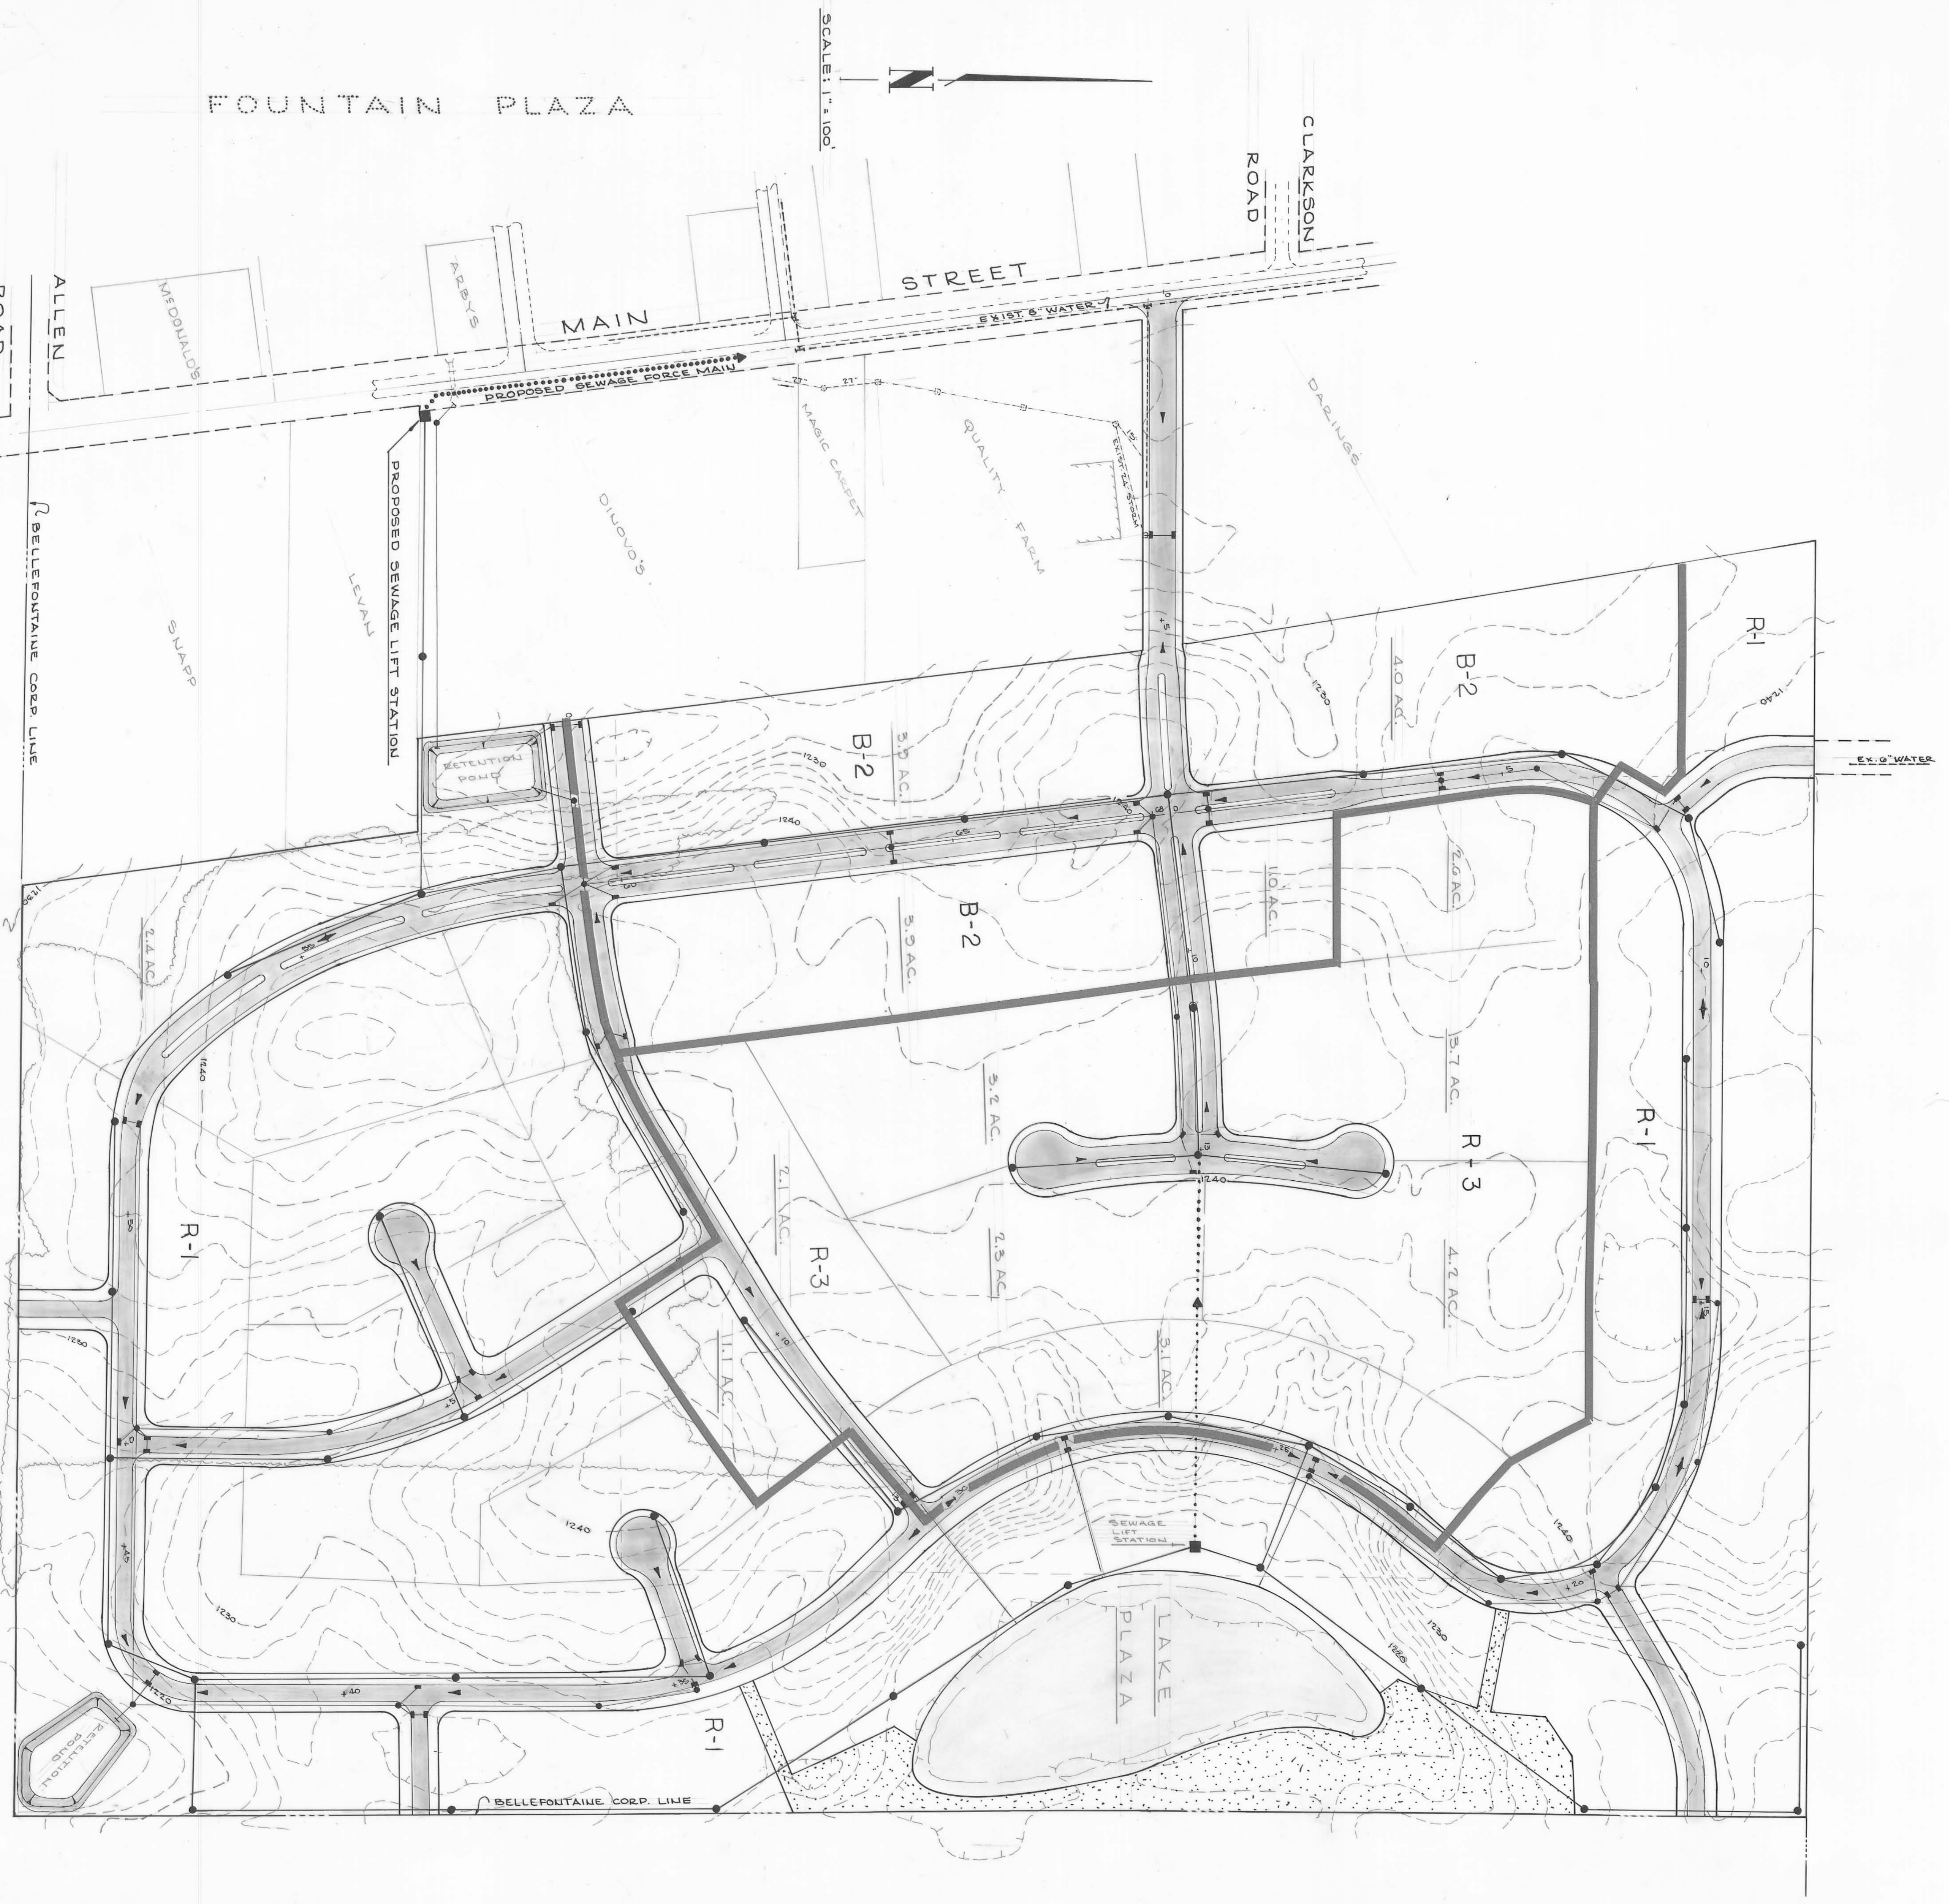

SCALE: 1" = 100'



FOUNTAIN PLAZA

CLARKSSON ROAD

MAIN STREET

ALLEN ROAD

MEDDIALDS

ARBY'S

PROPOSED SEWAGE FORCE MAIN

MAGIC CARPET

QUALITY FARM

DARINGS

DIJON'S

SNAPP

LEVAL

BELLEFONTAINE CORP. LINE

EX. G. WATER

R-1

B-2

B-2

B-2

R-3

R-1

R-3

R-1

R-1

LAKE PLAZA

BELLEFONTAINE CORP. LINE

RECREATIONAL ROAD