


The accompanying plat represents a subdivision of land in V.M.S. 4399, City of Bellefontaine, Lake Township, Logan County, Ohio. The tract has an area of 3.97 acres in lots and 0.78 acres in Street, making a total of 4.75 acres.

All measurements are in feet and decimals of a foot.
All measurements on curves are chord distances.

I hereby certify that the accompanying plat is a correct representation of BROOKWOOD ADDITION No. 5, as surveyed by me.

Dan L. Dodson
Dan L. Dodson
Reg. Surveyor 4270
Bellefontaine, Ohio

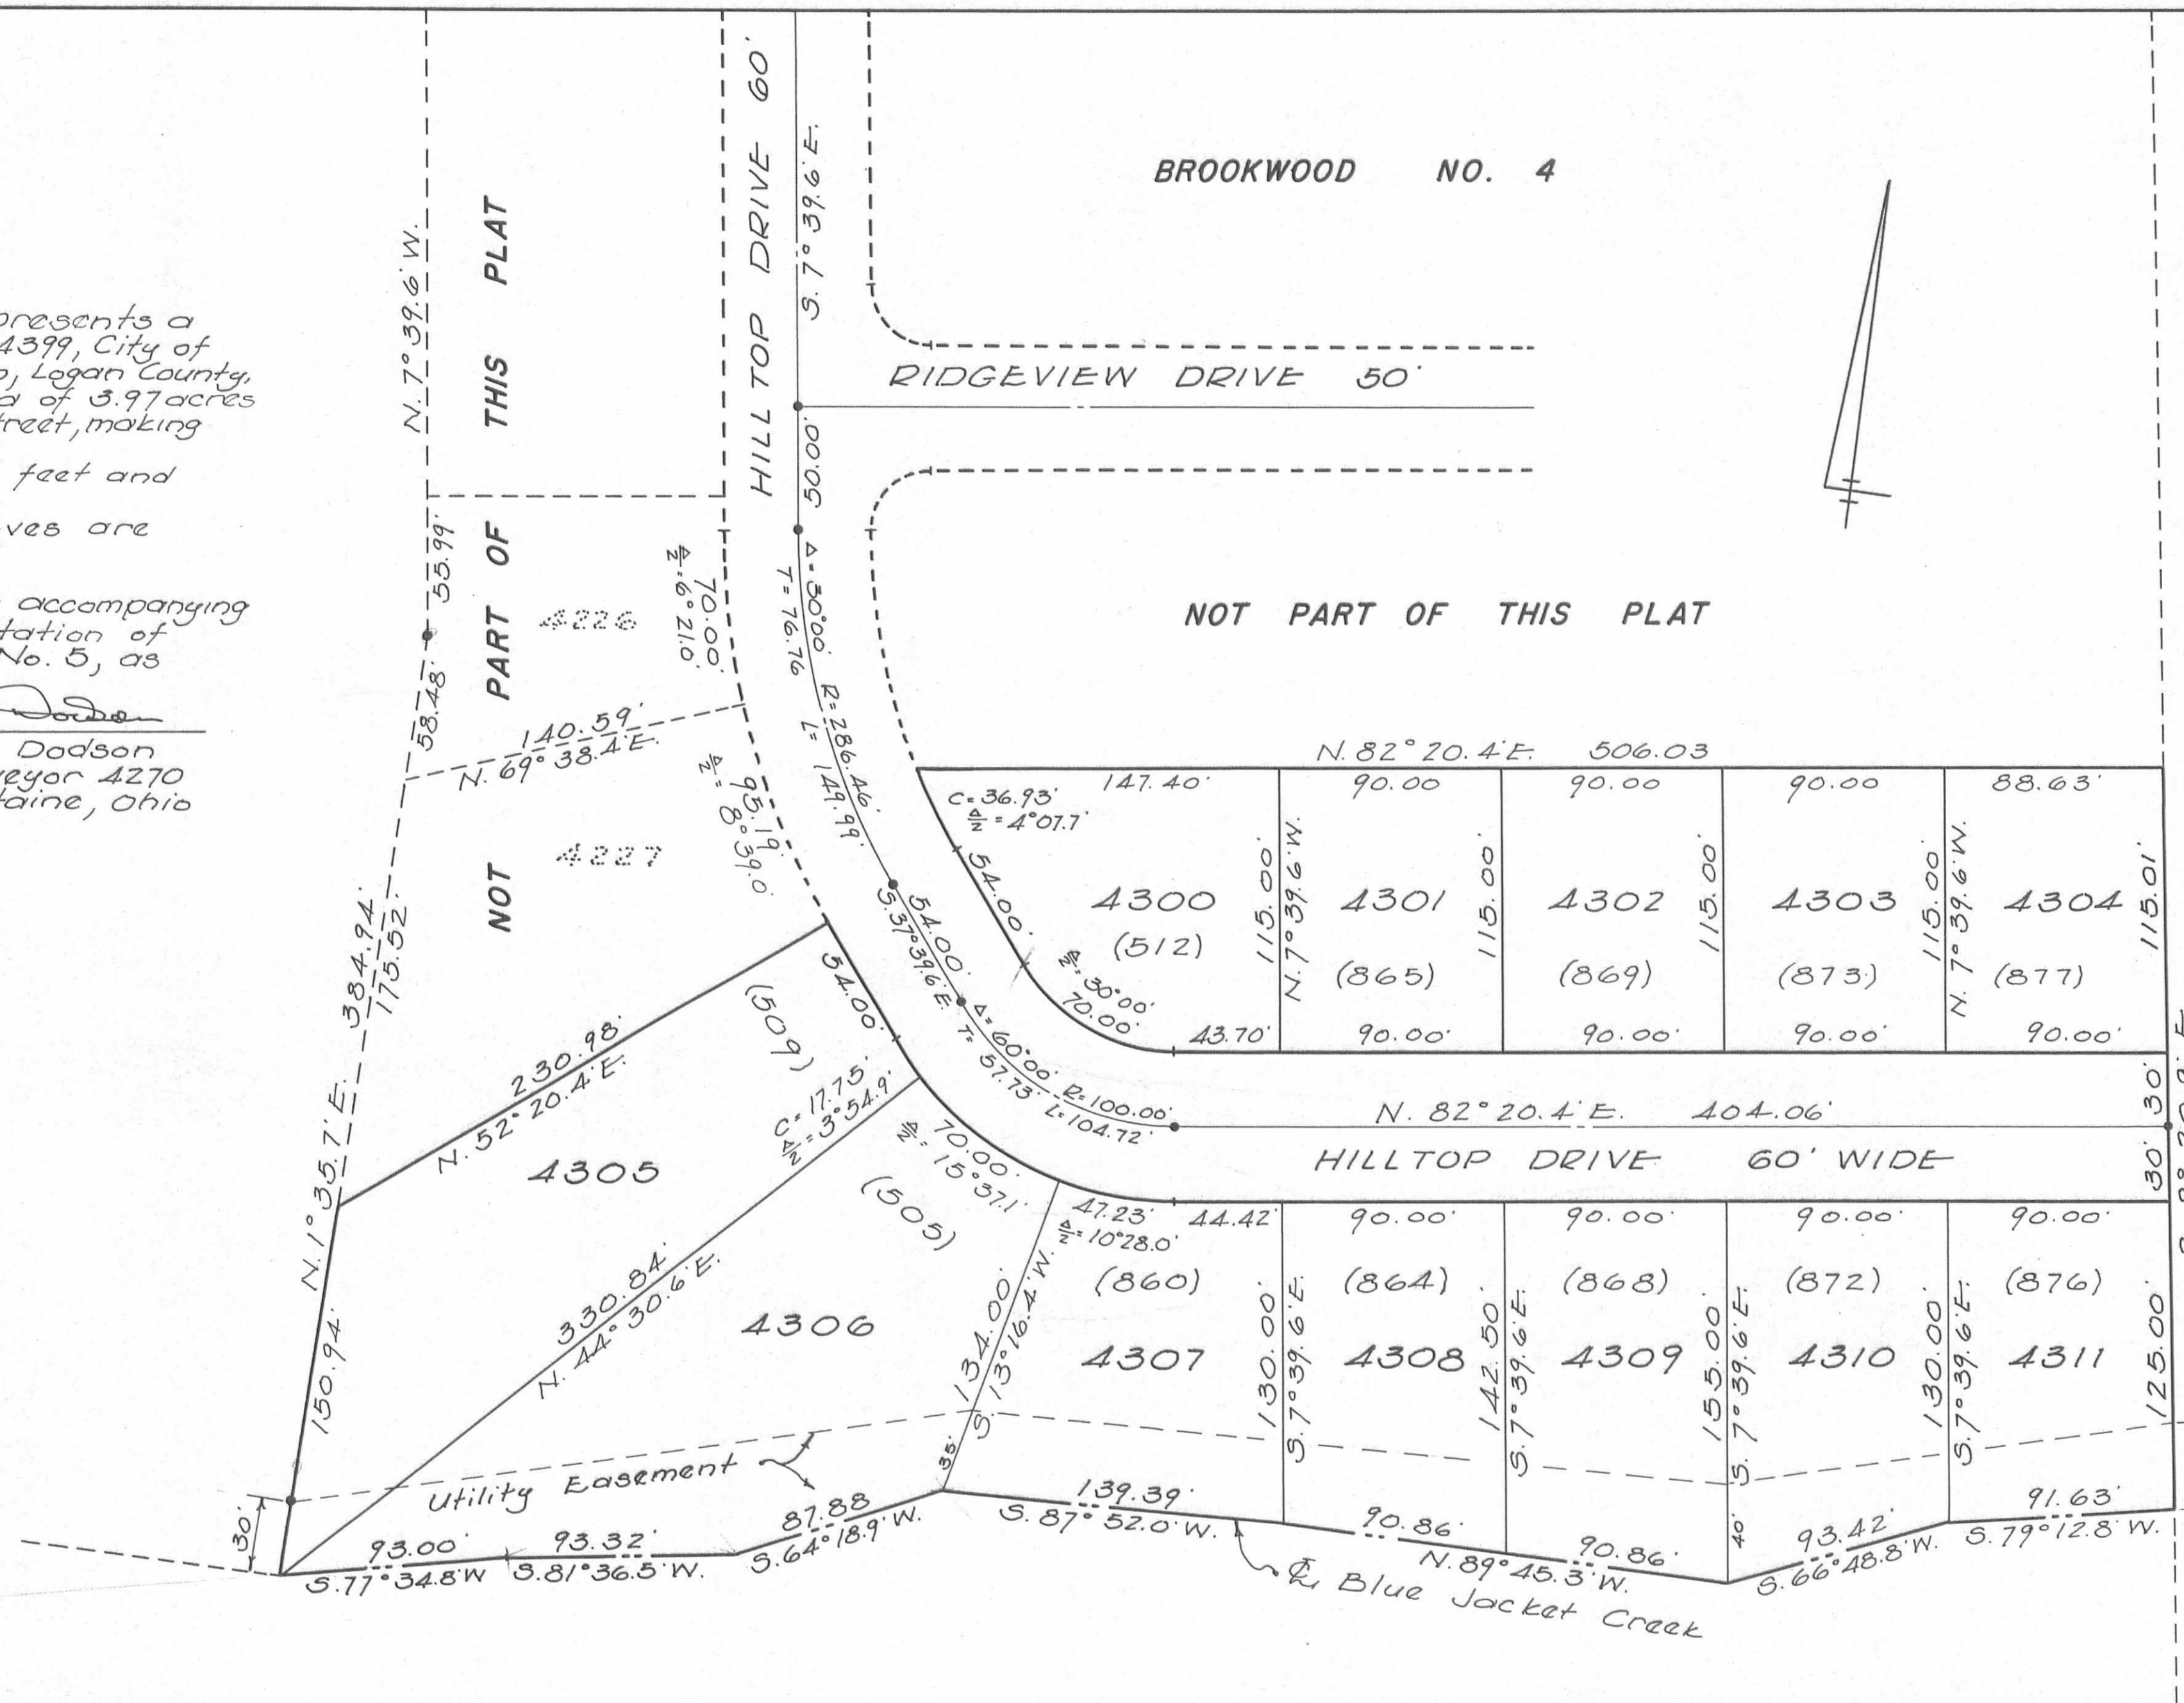


**BROOKWOOD ADDITION No. 5
BELLEFONTAINE, OHIO**

V.M.S. 4399

LAKE TOWNSHIP LOGAN COUNTY

SCALE 1" = 50'

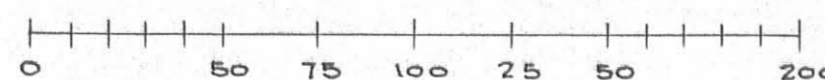

• = Iron pin monuments placed.

Numbers shown thus on lots (860) are City of Bellefontaine house numbers.

Easements for construction and maintenance of public and private utilities, unless otherwise shown are ten feet in width centered on all side lot lines and ten feet in width adjacent to all rear lot lines.

INDEXED ON MAP
4475

A-200

KNOW ALL MEN BY THESE PRESENTS that L.P.Z. Construction Co. Inc., proprietors of the lands indicated on the accompanying plat, have authorized the platting thereof and do hereby dedicate the street to the public use forever.

Max E. Varner
Eleanor Darling
Witness

Lavern F. Zell
President
Gordon L. Zell
Secy-Treasurer
L.P.Z. Construction Company, Inc.

STATE OF OHIO
COUNTY OF LOGAN 55

Be it remembered that on this the 31 day of January in the year of our Lord One Thousand Nine Hundred and Seventyfour, before me a notary public in and for said County, personally came Lavern F. Zell, President and Gordon L. Zell, Secy-Treasurer, officers of L.P.Z. Construction Company, Inc., grantors in the foregoing dedication who acknowledged the signing thereof to be their free and voluntary act and deed as such officers and the free and voluntary act and deed of said Corporation.

Eleanor Darling
Notary Public
May 26, 1977
My Commission Expires

Approved by the Planning Commission this 19th day of February 1974.

Charles L. Oracy
Chairman
Bellefontaine Planning Commission

The accompanying plat was adopted by Ordinance No. 74-24 as an addition to the City of Bellefontaine at a regular meeting of the City Council on the 26th day of March 1974.

William B. Meyer Mayor
Arduetha Redmore Clerk
Richard J. Vicario President of Council

Approved this 19th day of February 1974.

Cecil E. Mengerink, P.E.
City Engineer
Bellefontaine, Ohio

The within lots transferred this 10th day of April 1974.

Mary G. Slater
Auditor of Logan County

18262

Received for record at 9:22 O'clock A.M. on the 10th day of April 1974
Recorded in Plat Book 6, Volume E, Page 24

Luella Royer
Recorder of Logan County

L. P. Z. Construction Company Inc.
28.67 Ac.

Original tracing on file in the office of the City Engineer.