


CURVE DATA (481 TO 489)
 $\Delta = 46^{\circ}29'45''$
 $R = 103.96'$
 $L = 84.36'$
 $T = 44.66'$
 $D = 55^{\circ}06'49''$

CURVE DATA (587 TO 581)
 $\Delta = 90^{\circ}00'00''$
 $R = 30.00'$
 $L = 47.12'$
 $T = 30.00'$
 $D = 190^{\circ}59'10''$

CURVE DATA (580 TO 586)
 $\Delta = 28^{\circ}05'24''$
 $R = 495.82'$
 $L = 243.08'$
 $T = 124.04'$
 $D = 11^{\circ}33'21''$

NOTE:
 (150-A) O'CONNOR'S ALLOTMENT NO. 2
 (150-AP) MARYSVILLE ALLOTMENT
 (150-AC) O'CONNOR ALLOTMENT
 (150-S) SUBMERGED LAND

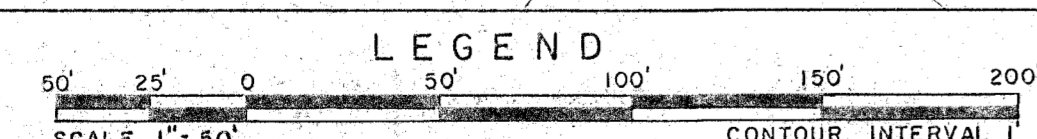

SURVEYOR'S CERTIFICATE

This plat correctly represents lands surveyed by and under our supervision from Sept. 1976 to Sept. 1978 and is correct to the best of our knowledge and belief.

KOHLI & KALIHAR ASSOCIATES, LIMITED

Robert F. Grimes
 ROBERT F. GRIMES
 Registered Surveyor 5050

Bruce C. Plumb
 BRUCE C. PLUMB
 Registered Surveyor 5047

TOPOGRAPHIC MAP
 OF
 INDIAN LAKE
 O'CONNOR POINT
 COMPILED BY PHOTOGRAMMETRIC METHODS
 BY
 Ralph L. Woolpert Company

STATE OF OHIO
 OFFICE OF
 LAKE LANDS ADMINISTRATOR

INDIAN LAKE
 LOGAN COUNTY
 RICHLAND TOWNSHIP
 O'CONNOR POINT AREA
 PROPERTY / PLANIMETRIC

KOHLI & KALIHAR ASSOC. LIMITED ENGINEERS & SURVEYORS LIMA, OHIO 45801	SCALE: SEE BAR SCALE DATE: 9-1-78 COMPUTED BY: B.C.P. DRAWN BY: L.D.C.	CHECKED BY: B.C.P.
---	---	--------------------