


PARCEL

SUMMARY

MARYSVILLE ALLOTMENT

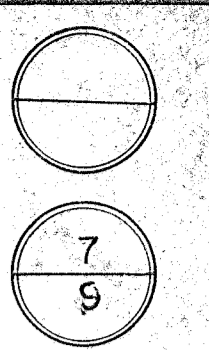

ORIGINAL LOT N°	PARCEL CONVEYED	POINT N°	BEARING & DISTANCE	STATE PLANE COORDINATES	AREA	OWNER	ORIGINAL LOT N°	PARCEL CONVEYED	POINT N°	BEARING & DISTANCE	STATE PLANE COORDINATES	AREA	OWNER
0 VOL. 324 PAGE 533	0-Am	222	N18°21'37"W, 63.12'	N306018.072 E1624402.100	AREA 222 294 295 323 223 222 2729 S.F. 0.063 ACRE	VERNON L. COSTELLO & LUIDA H. COSTELLO	11 VOL. 332 PAGE 70	11-Sm	770	N36°21'31"E, 34.75'	N305649.055 E1623923.571	AREA 770 784 308 770 84 S.F. 0.002 ACRE NET AREA: 68 S.F. 0.002 ACRE	MARTHA S. ASMAN
1 VOL. 352 PAGE 170	1-Am	221	N18°14'49"W, 59.07'	N305997.028 E1624356.744	AREA 221 290 291 292 322 222 221 3148 S.F. 0.072 ACRE	MARGARET A. LAUB	13 VOL. 353 PAGE 755	13-Am	767	N56°01'16"W, 8.50'	N305536.436 E1623840.171	AREA 767 305 306 768 767 284 S.F. 0.007 ACRE	MARIBELLE N. MILLER
2 VOL. 276 PAGE 138	2-Am	169	N18°14'49"W, 57.37'	N305975.984 E1624311.388	AREA 169 321 290 221 169 2891 S.F. 0.066 ACRE	WILLIAM A. VALENTINE & MARY MABEL VALENTINE	3132, VOL. 141 PAGE 532	3132-Am	225	N18°21'37"W, 83.32'	N306061.317 E1624495.305	AREA 225 327 324 326 299 300 301 329 330 219 225 5702 S.F. 0.131 ACRE	THOMAS E. O'CONNOR
3 VOL. 288 PAGE 599	3-Am	168	N18°14'49"W, 50.73'	N305954.940 E1624266.032	AREA 168 320 288 321 169 168 2751 S.F. 0.063 ACRE	CARLTON R. JOHNS	12 VOL. 347 PAGE 105	12-Am	768	N56°01'16"W, 2.86'	N305572.825 E1623875.643	AREA 768 306 782 768 30 S.F. 0.001 ACRE	RONALD L. MOSS SR. & NORA F. MOSS
4 VOL. 286 PAGE 202	4-Am	232	N35°13'26"W, 11.14'	N305931.004 E1624189.194	AREA 232 319 320 168 238 233 232 2148 S.F. 0.049 ACRE	THOMAS E. BRYDON	12-Am	768	N56°01'16"W, 2.86'	N305574.425 E1623873.268	AREA 768 306 782 768 30 S.F. 0.001 ACRE	RONALD L. MOSS SR. & NORA F. MOSS	
5 VOL. 335 PAGE 52	5-Am	776	N53°32'16"W, 15.67'	N305879.716 E1624109.262	AREA 776 316 317 318 777 776 1208 S.F. 0.028 ACRE	DARRELL E. BARTLEY & BETTY J. BARTLEY	12-Am	783	N33°21'11"E, 11.50'	N305613.892 E1623904.172	AREA 783 307 142 783 77 S.F. 0.002 ACRE	RONALD L. MOSS SR. & NORA F. MOSS	
6 VOL. 341 PAGE 282	6-Am	775	N56°56'23"E, 6.41'	N305853.903 E1624066.955	AREA 775 274 315 776 775 309 S.F. 0.007 ACRE	ROBERT L. FORD	12-Sm	782	N34°04'05"E, 28.79'	N305590.397 E1623887.526	AREA 782 769 783 250 782 26 S.F. 0.001 ACRE NET AREA: 81 S.F. 0.002 ACRE	RONALD L. MOSS SR. & NORA F. MOSS	
7 VOL. 213 PAGE 418	7-Am	774	N56°01'16"W, 7.30'	N305814.729 E1624035.606	AREA 774 313 272 273 775 774 161 S.F. 0.004 ACRE	A.P. ELMORE	12-Sm	769	N34°04'05"E, 28.79'	N305614.243 E1623903.652	AREA 782 769 783 250 782 26 S.F. 0.001 ACRE NET AREA: 81 S.F. 0.002 ACRE	RONALD L. MOSS SR. & NORA F. MOSS	
8 VOL. 327 PAGE 979	8-Am	773	N56°01'16"W, 2.66'	N305774.429 E1624005.939	AREA 773 312 262 313 774 773 298 S.F. 0.007 ACRE	RUSSELL B. STRATTON & CLAIRE J. STRATTON	12-Sm	783	N56°01'16"W, 13.37'	N305606.419 E1623915.261	AREA 783 307 142 783 77 S.F. 0.002 ACRE	RONALD L. MOSS SR. & NORA F. MOSS	
9 VOL. 362 PAGE 230	9-Am	772	N56°01'16"W, 1.82'	N305735.804 E1623973.784	AREA 772 311 312 773 772 112 S.F. 0.003 ACRE	DOUGLAS W. MILLHOFF	12-Sm	782	N34°04'05"E, 28.79'	N305590.397 E1623887.526	AREA 782 769 783 250 782 26 S.F. 0.001 ACRE NET AREA: 81 S.F. 0.002 ACRE	RONALD L. MOSS SR. & NORA F. MOSS	
10 VOL. 367 PAGE 591	10-Am	771	N56°01'16"W, 5.15'	N305689.356 E1623953.238	AREA 771 310 311 772 771 174 S.F. 0.004 ACRE	MARJORIE L. FOREMAN	12-Sm	782	N34°04'05"E, 28.79'	N305614.243 E1623903.652	AREA 782 769 783 250 782 26 S.F. 0.001 ACRE NET AREA: 81 S.F. 0.002 ACRE	RONALD L. MOSS SR. & NORA F. MOSS	
11 VOL. 332 PAGE 70	11-Am	771	S36°21'31"W, 15.29'	N305689.356 E1623953.238	AREA 771 784 309 771 16 S.F. 0.0004 ACRE	MARTHA S. ASMAN							

REV. 1-26-79, LOT 4Am - B.C.P. - M.A.T.
REV. 5-2-78 - LOT 4Am - B.C.P. - M.A.T.

STATE OF OHIO
OFFICE OF
LAKE LANDS ADMINISTRATOR

INDIAN LAKE
LOGAN COUNTY
RICHLAND TOWNSHIP
O'CONNOR POINT AREA
PARCEL SUMMARY

KOHLI & KALHER ASSOC.
LIMITED
ENGINEERS & SURVEYORS
LIMA, OHIO 45801

SCALE: NONE
DATE: 9-1-78
COMPUTED BY: B.C.P. CHECKED BY:
DRAWN BY: L.D.C. B.C.P.