



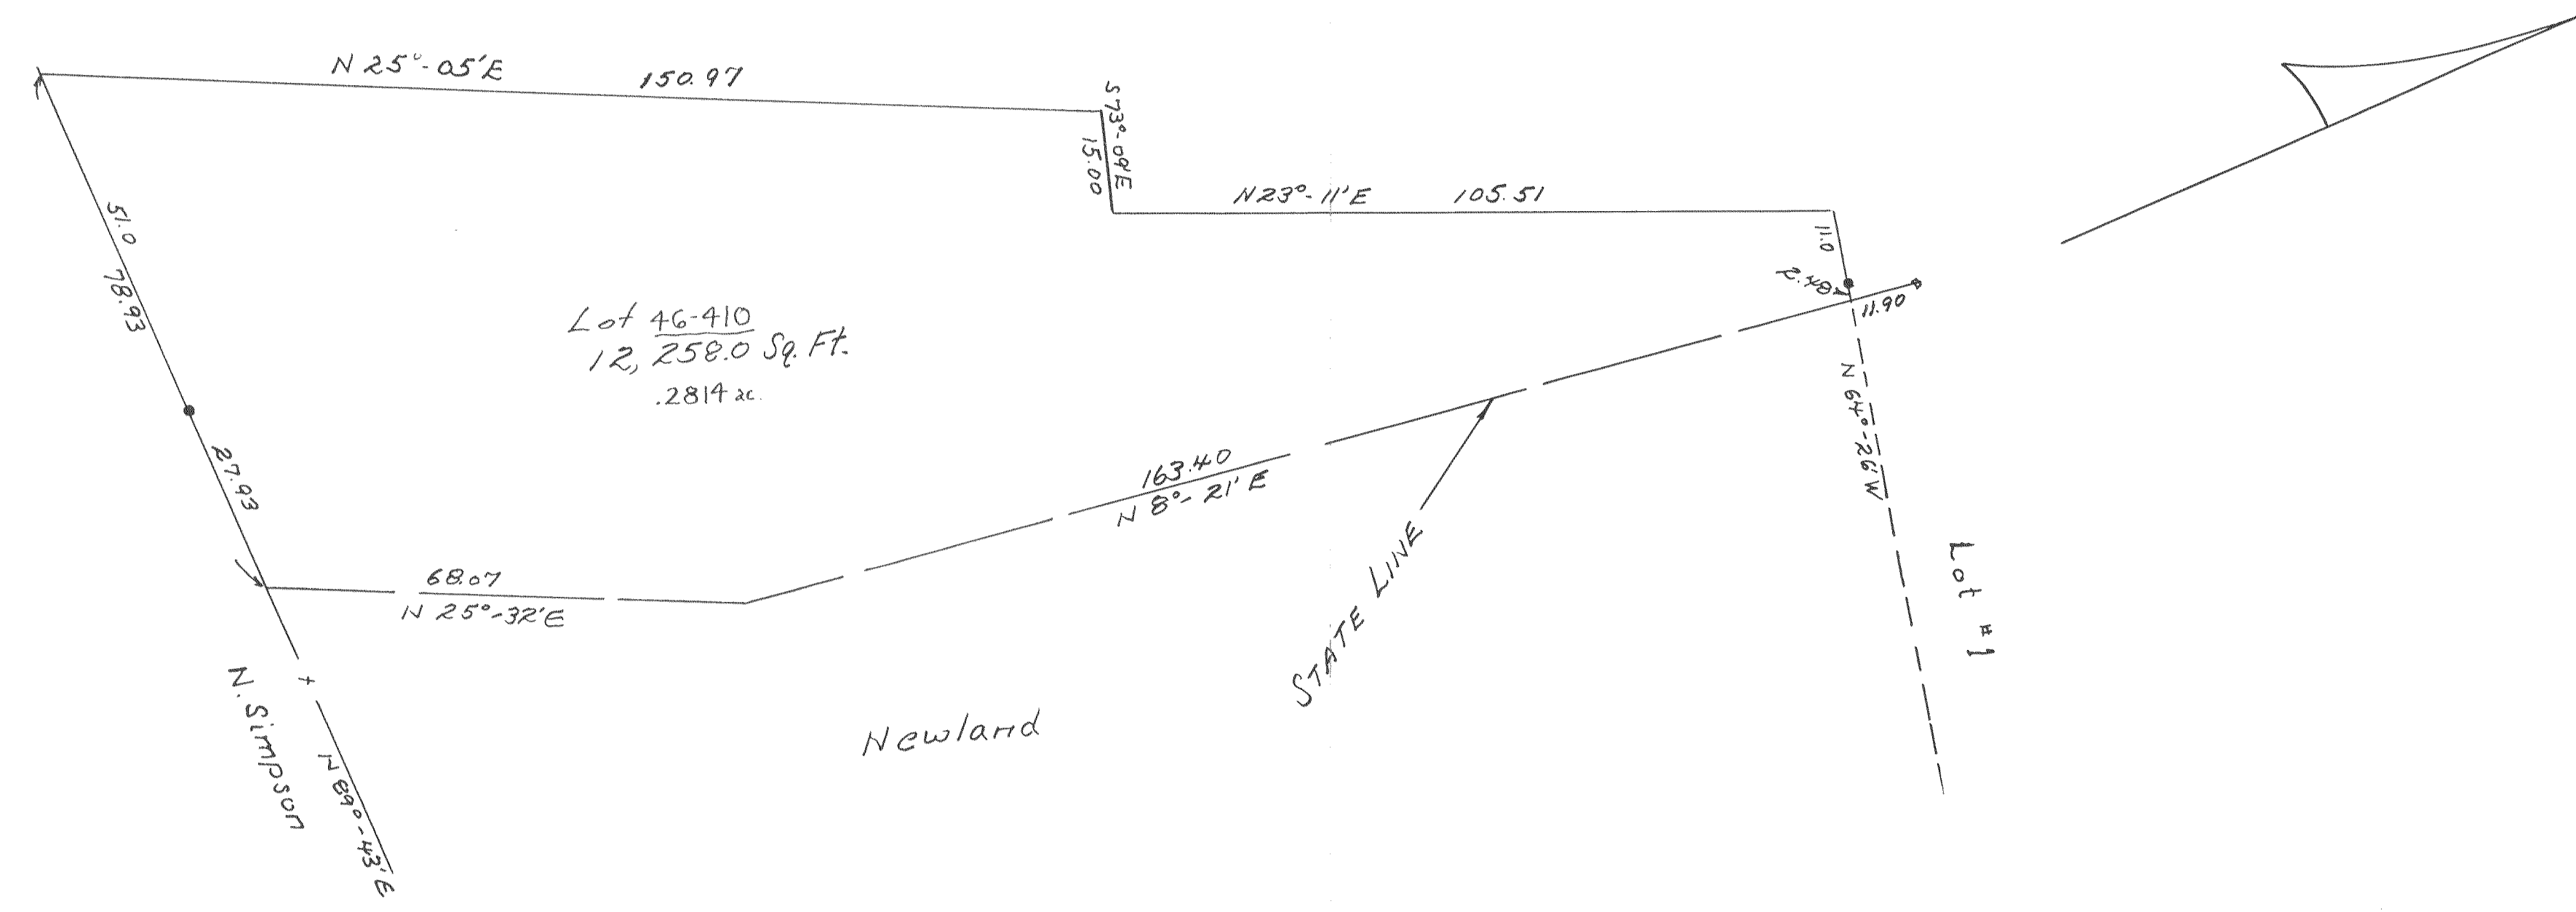

Surveyed: Oct., 1965.

V.M.S. 12276 LOTS 46-378 to 46-397 incl. PRIVATE: 1.1045 PUBLIC: 0.000	
STATE OF OHIO DEPARTMENT OF NATURAL RESOURCES DIVISION OF PARKS	
INDIAN STATE LAKE STOKES TWP. ; LOGAN COUNTY PROPERTY SURPLUS HALL & AVONDALE ALLOT. AREA	
OWEN K. SHIRK BELLEFONTAINE, OHIO SURVEYOR 4271	SCALE: 1" = 20' 16

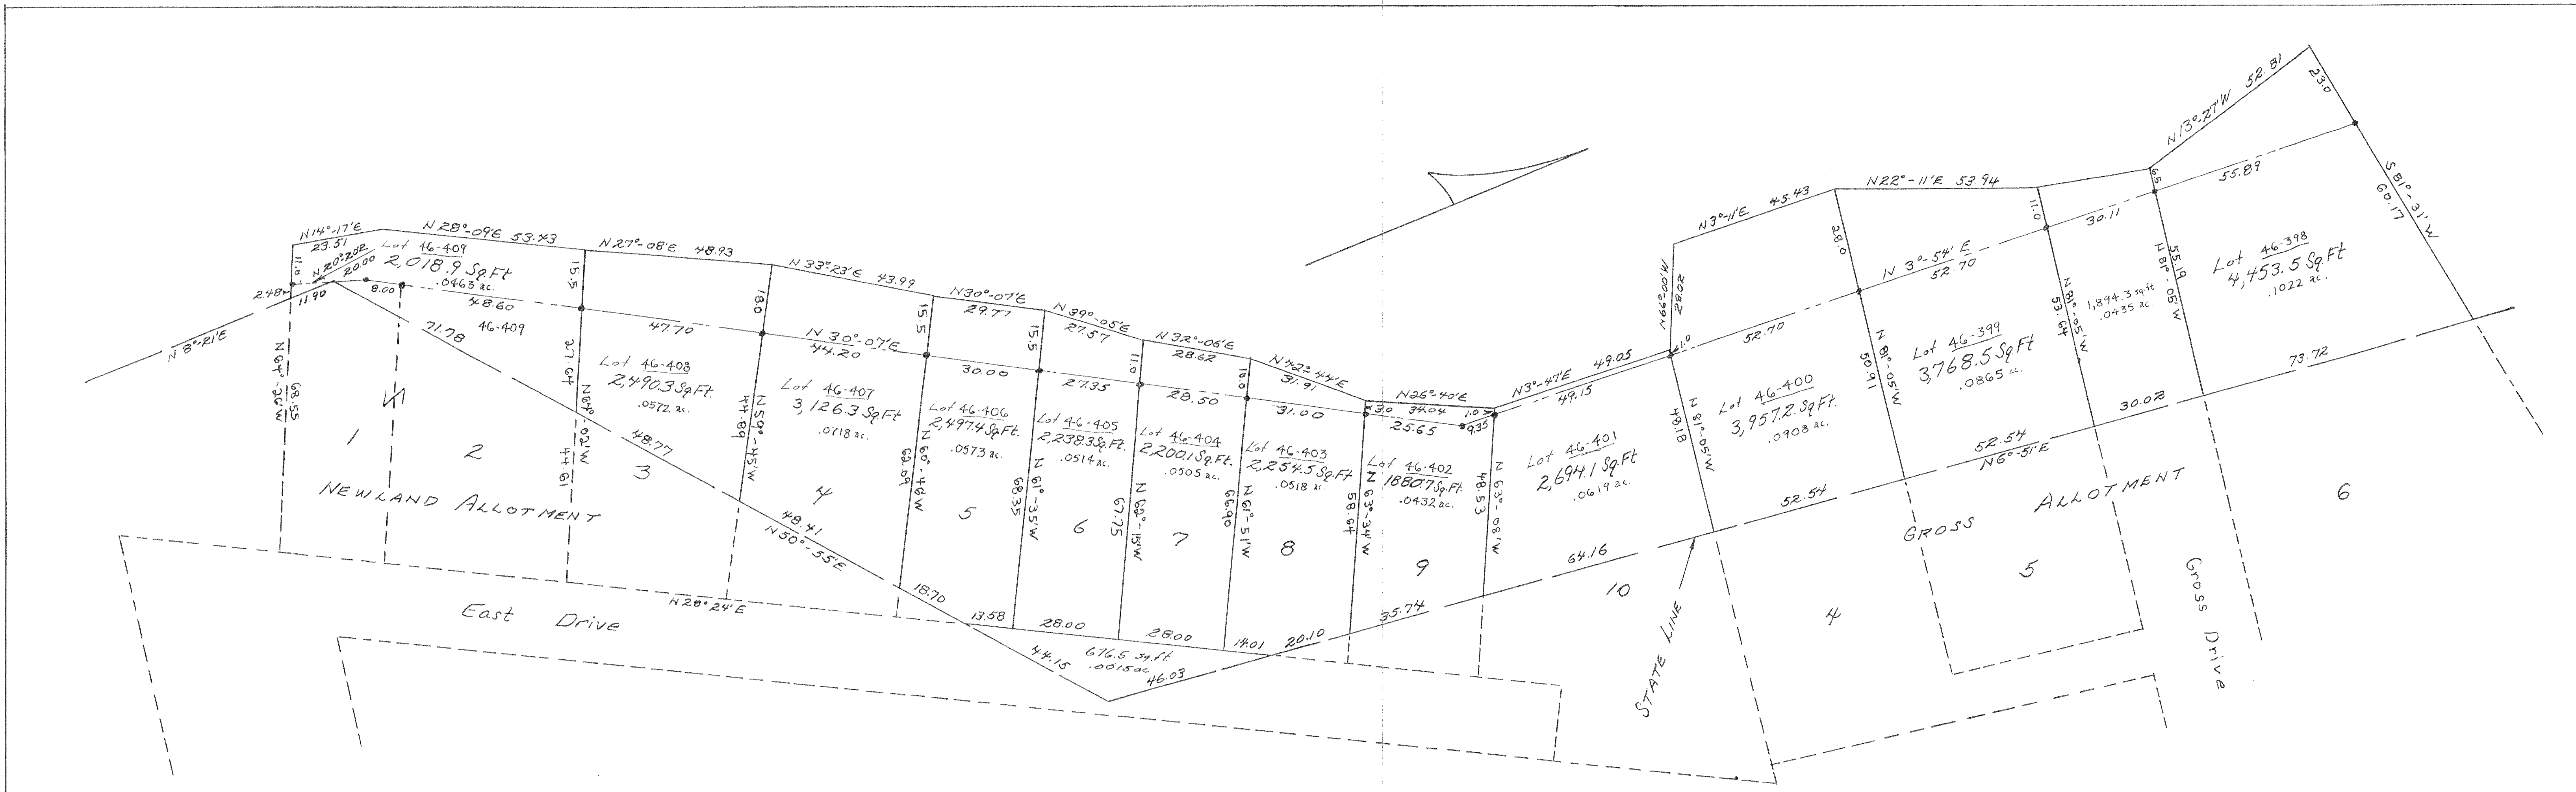

Surveyed: July, 1965.

V.M.S. 12277

LOTS 46-398 to 46-410 incl.
PRIVATE: 1.0523 ac. PUBLIC: 0.0450 ac.

STATE OF OHIO
DEPARTMENT OF NATURAL RESOURCES
DIVISION OF PARKS

INDIAN STATE LAKE
STOKES TWP. ; LOGAN COUNTY
PROPERTY SURPLUS
NEWLAND & GROSS ALLOT. AREA

OWEN K. SHIRK
BELLEFONTAINE, OHIO
SURVEYOR 4271

SCALE: 1" = 20'

17



V.M.S. 12276
V.M.S. 12277

LOTS 46-411 to 46-420 incl.
PRIVATE: .3603 ac. PUBLIC: .0223 ac.

STATE OF OHIO
DEPARTMENT OF NATURAL RESOURCES
DIVISION OF PARKS



INDIAN STATE LAKE
STOKES TWP. ; LOGAN COUNTY
PROPERTY SURPLUS
TURKEY FOOT AREA

OWEN K. SHIRK
BELLEFONTAINE, OHIO
SURVEYOR 4271

SCALE: 1" = 20'

18

Surveyed: July, 1965

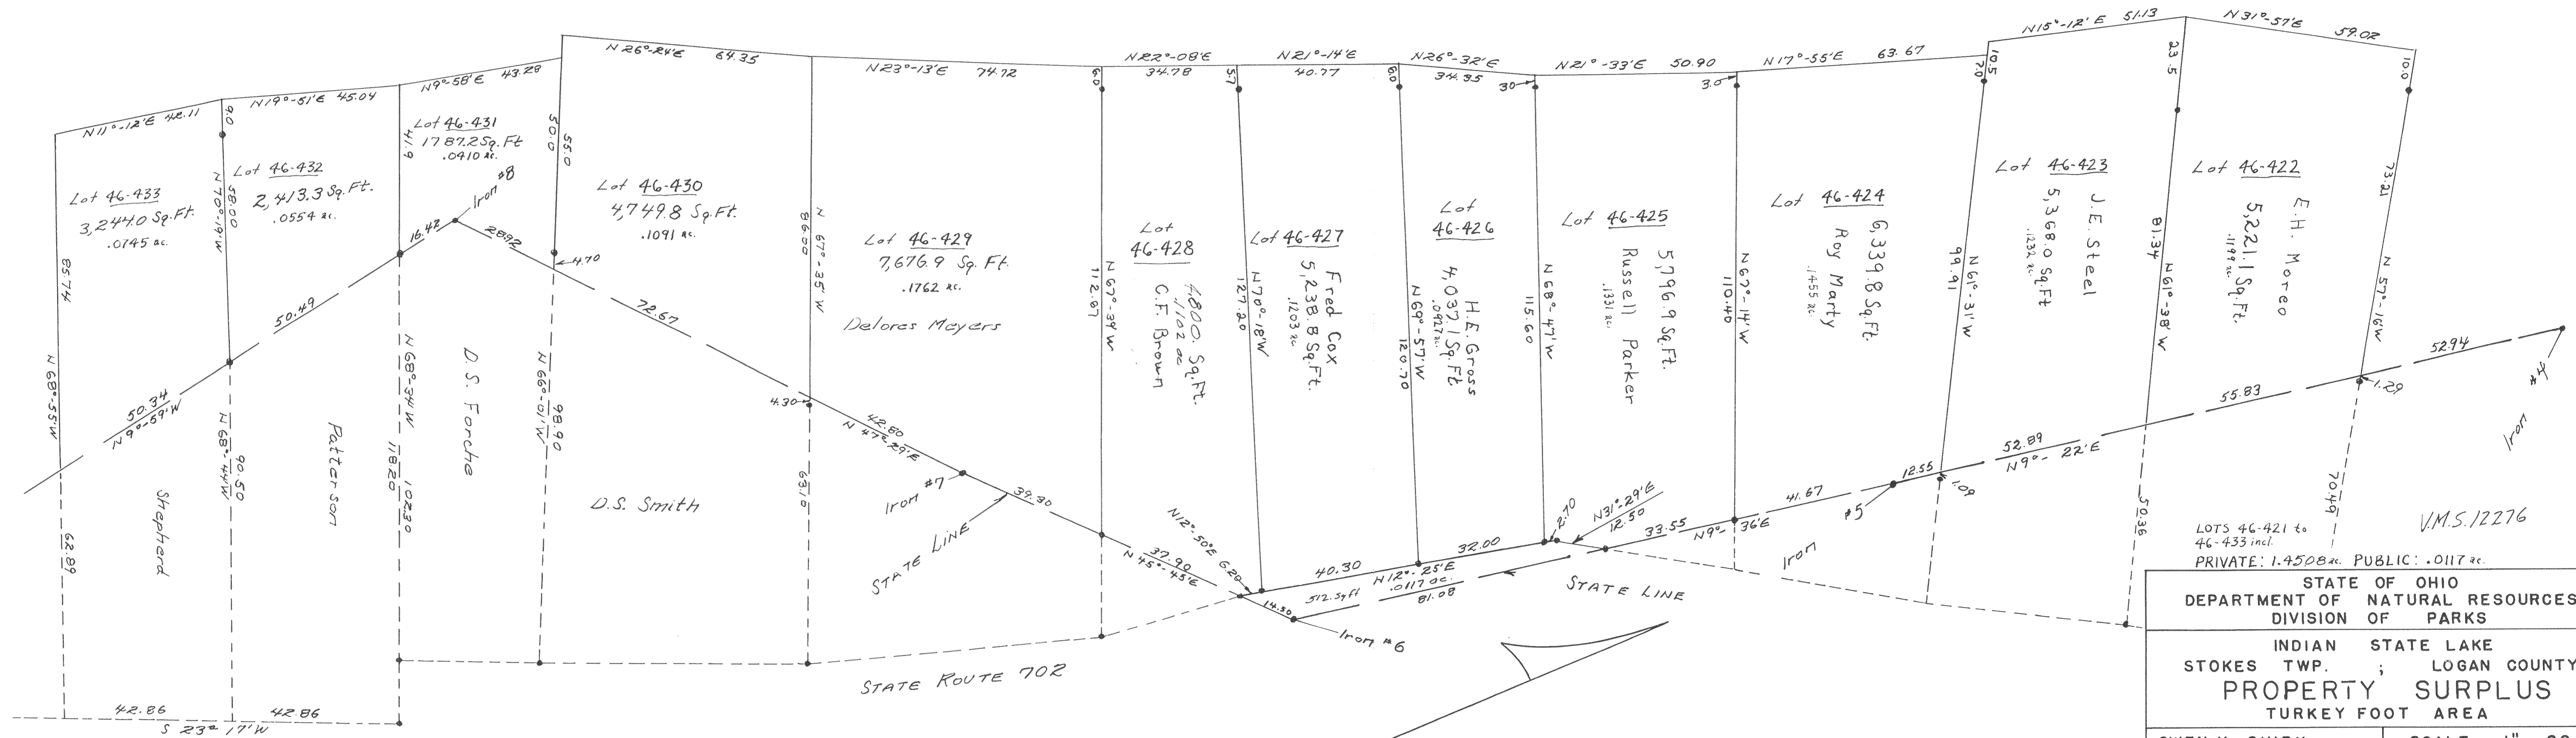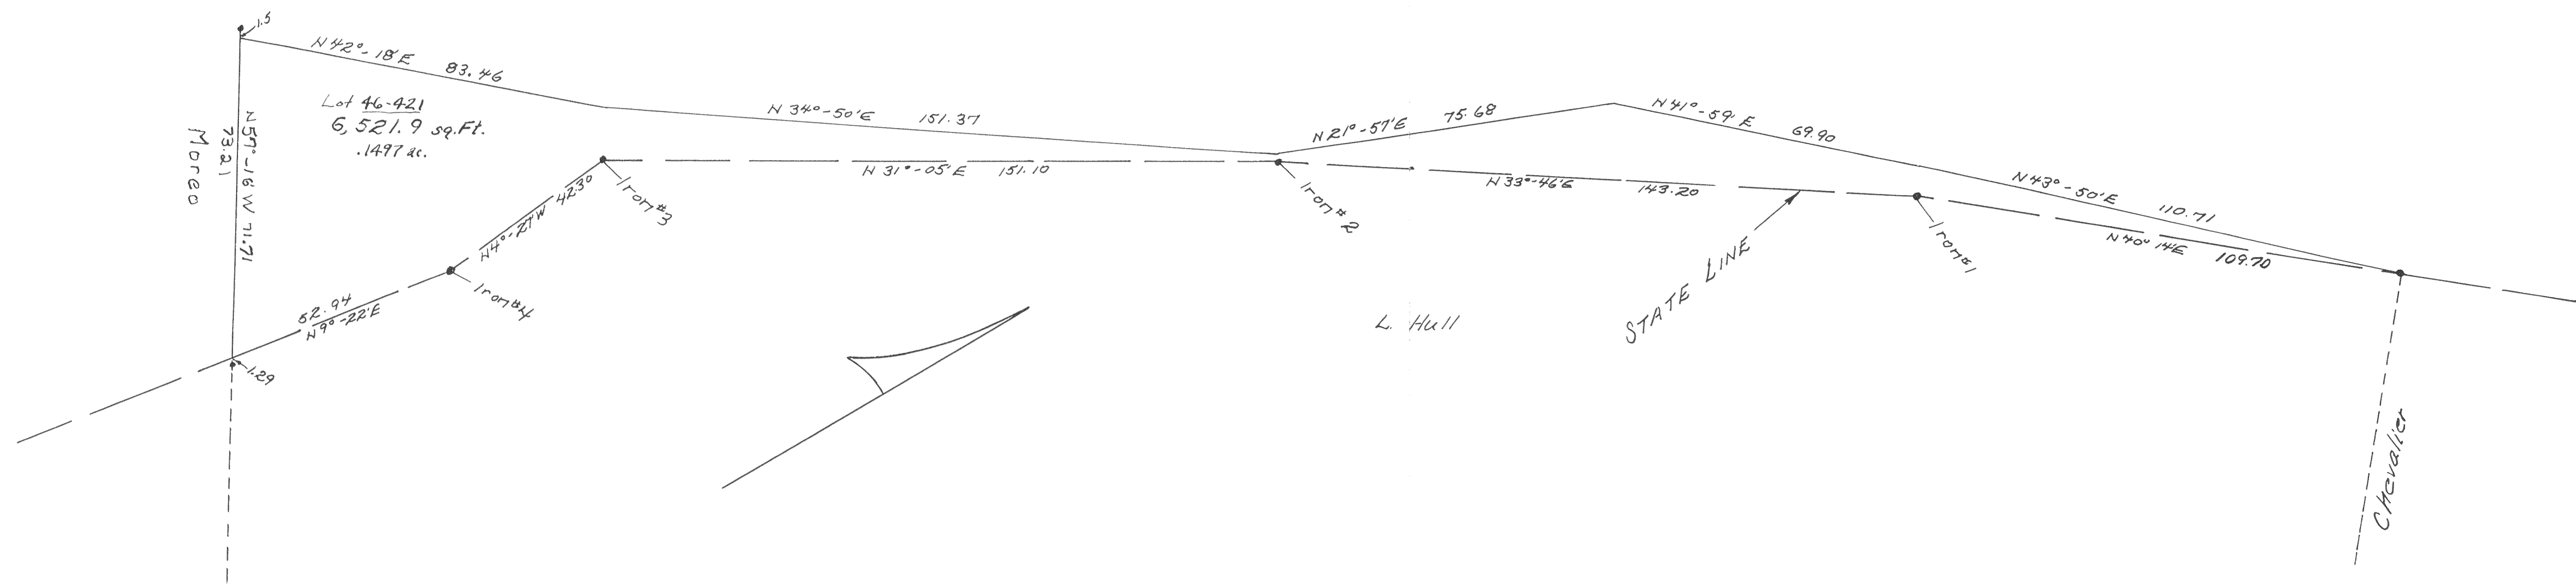

STATE OF OHIO
 DEPARTMENT OF NATURAL RESOURCES
 DIVISION OF PARKS
 INDIAN STATE LAKE
 STOKES TWP. ; LOGAN COUNTY
PROPERTY SURPLUS
 TURKEY FOOT AREA
 OWEN K. SHIRK
 BELLEFONTAINE, OHIO
 SURVEYOR 4271

Surveyed: July, 1965

SCALE: 1" = 20'
 19



VMS 12276



LOTS 46-434 to 46-441 incl.
 PRIVATE: 1.2163 ac. PUBLIC:

STATE OF OHIO
 DEPARTMENT OF NATURAL RESOURCES
 DIVISION OF PARKS

INDIAN STATE LAKE
 STOKES TWP. ; LOGAN COUNTY
PROPERTY SURPLUS
 TURKEY FOOT AREA

OWEN K. SHIRK
 BELLEFONTAINE, OHIO
 SURVEYOR 4271



SCALE: 1" = 20'
20

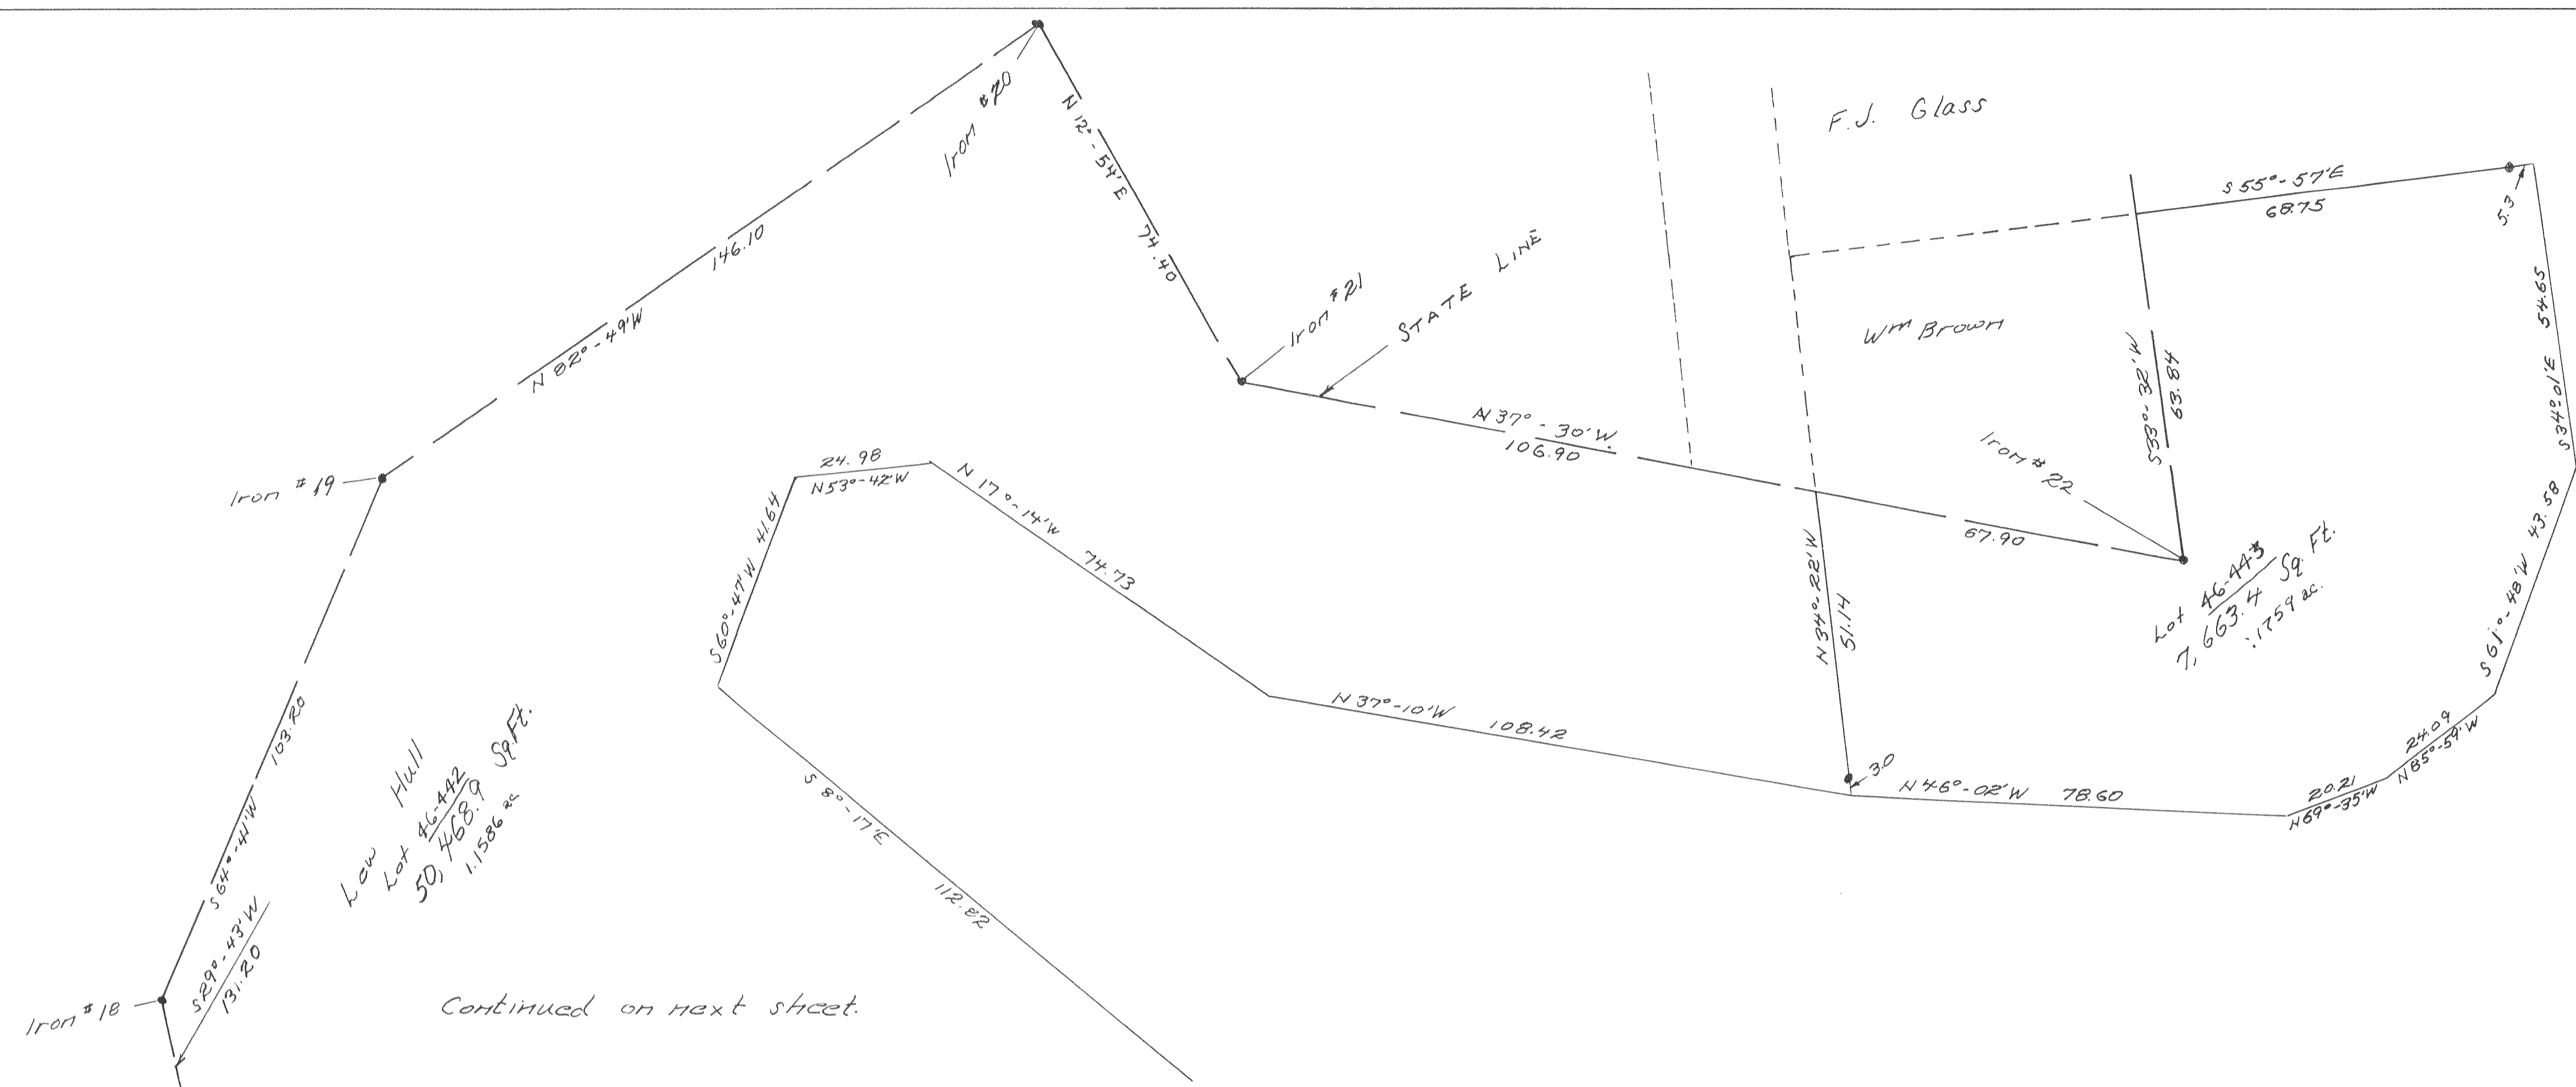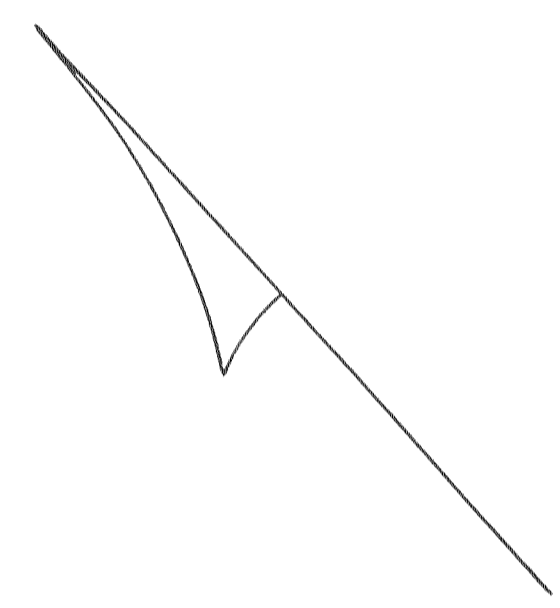

Surveyed: July, 1965

PRIVATE: 2.2035 ac. PUBLIC: 0.590 ac.

STATE OF OHIO DEPARTMENT OF NATURAL RESOURCES DIVISION OF PARKS	
INDIAN STATE LAKE STOKES TWP. ; LOGAN COUNTY	
PROPERTY SURPLUS TURKEY FOOT AREA	
OWEN K. SHIRK BELLEFONTAINE, OHIO SURVEYOR 4271	SCALE: 1" = 20' 21

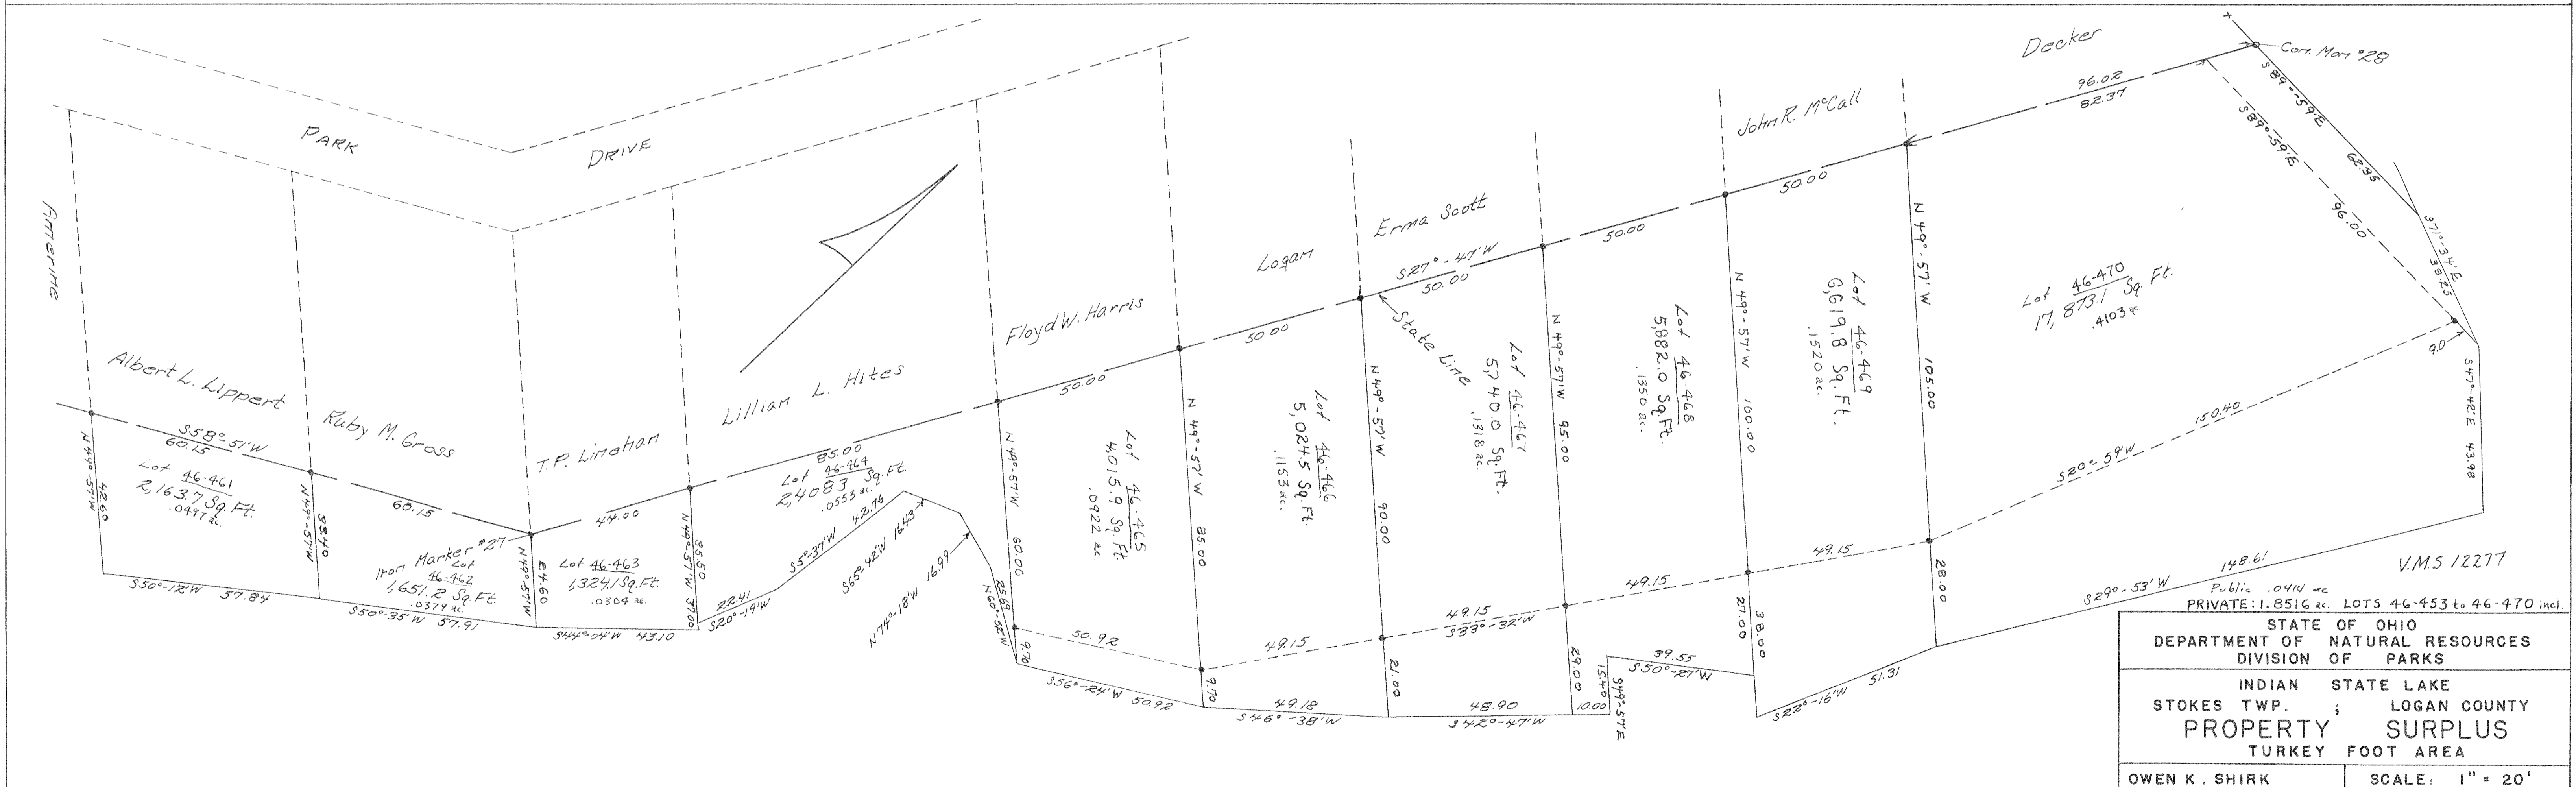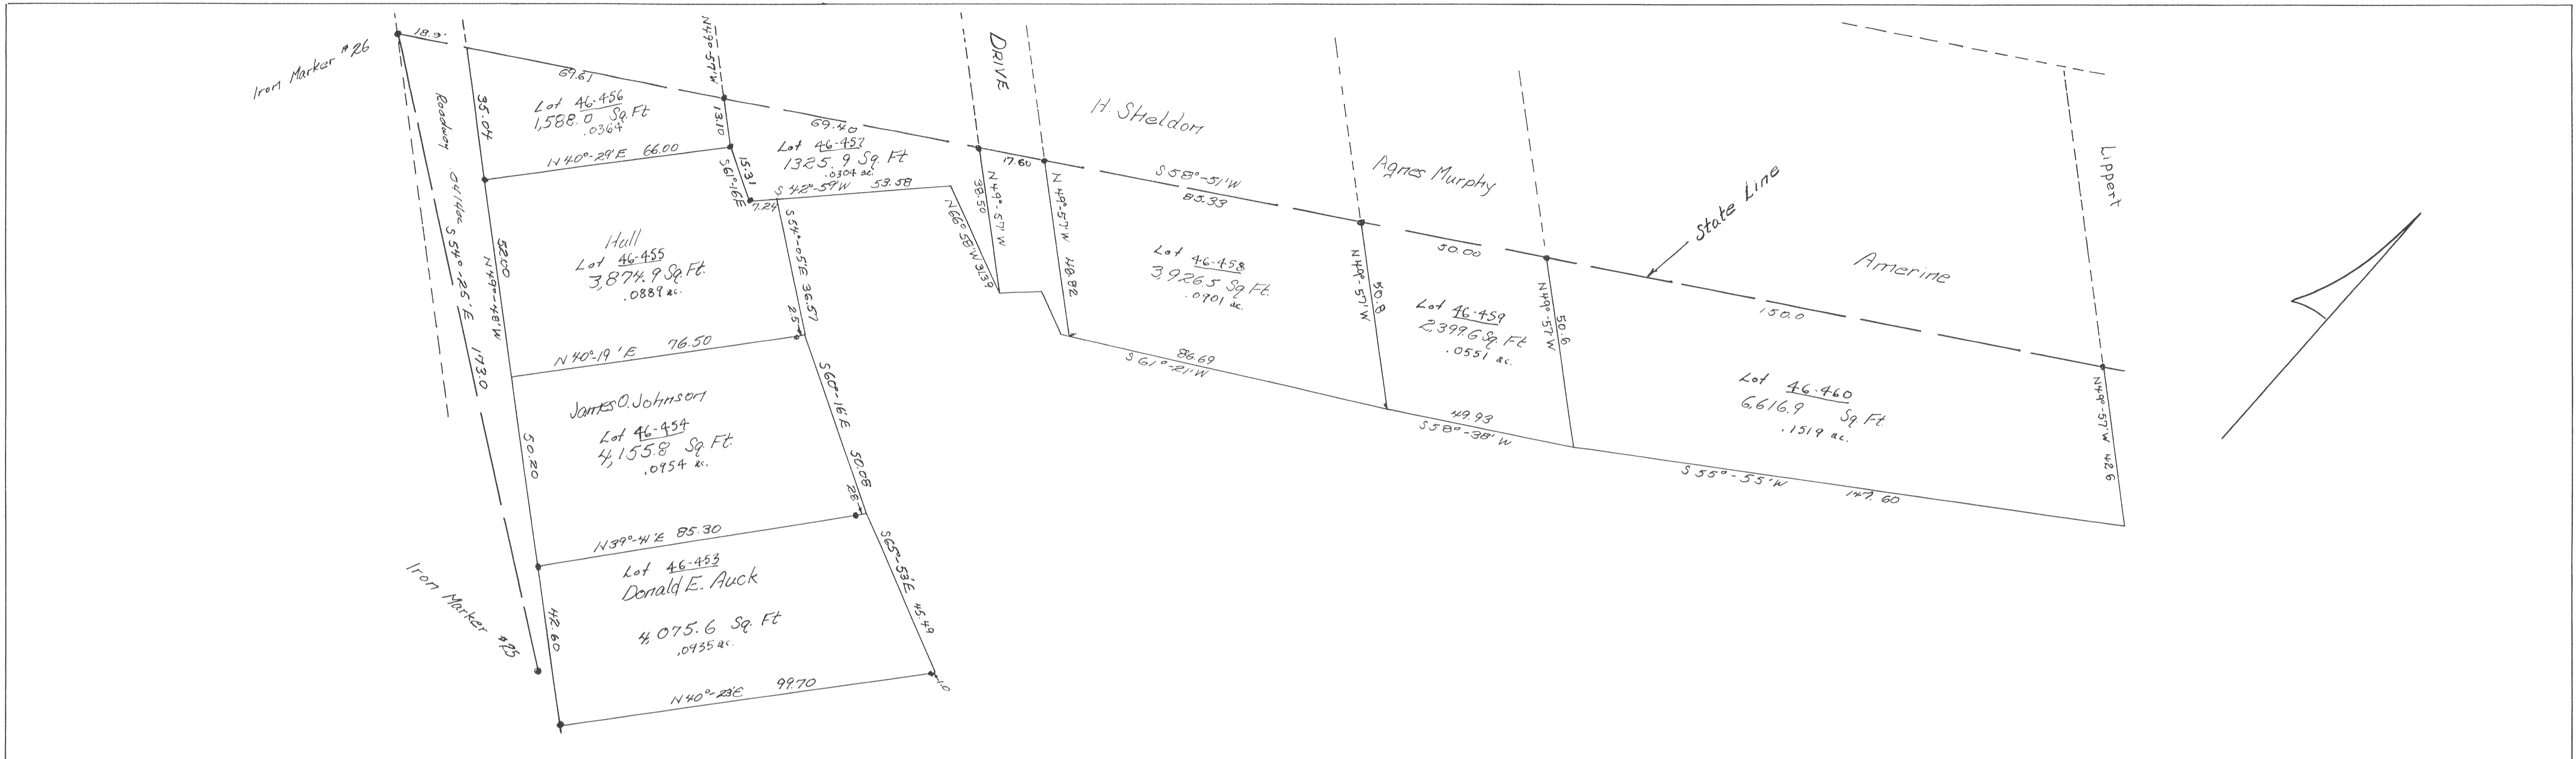

Surveyed: June & July, 1965

STATE OF OHIO DEPARTMENT OF NATURAL RESOURCES DIVISION OF PARKS	
INDIAN STATE LAKE STOKES TWP. ; LOGAN COUNTY PROPERTY SURPLUS TURKEY FOOT AREA	
OWEN K. SHIRK BELLEFONTAINE, OHIO SURVEYOR 4271	SCALE: 1" = 20' 22





Surveyed: June, 1965

V.M.S. 12277

PRIVATE: 1.4185 ac. LOTS 46-471 to 46-481 incl.

STATE OF OHIO DEPARTMENT OF NATURAL RESOURCES DIVISION OF PARKS	
INDIAN STATE LAKE STOKES TWP. ; LOGAN COUNTY PROPERTY SURPLUS OATMAN'S ALLOT., AGHESON, & NEWLAND	
OWEN K. SHIRK BELLEFONTAINE, OHIO SURVEYOR 4271	SCALE: 1" = 20' 23

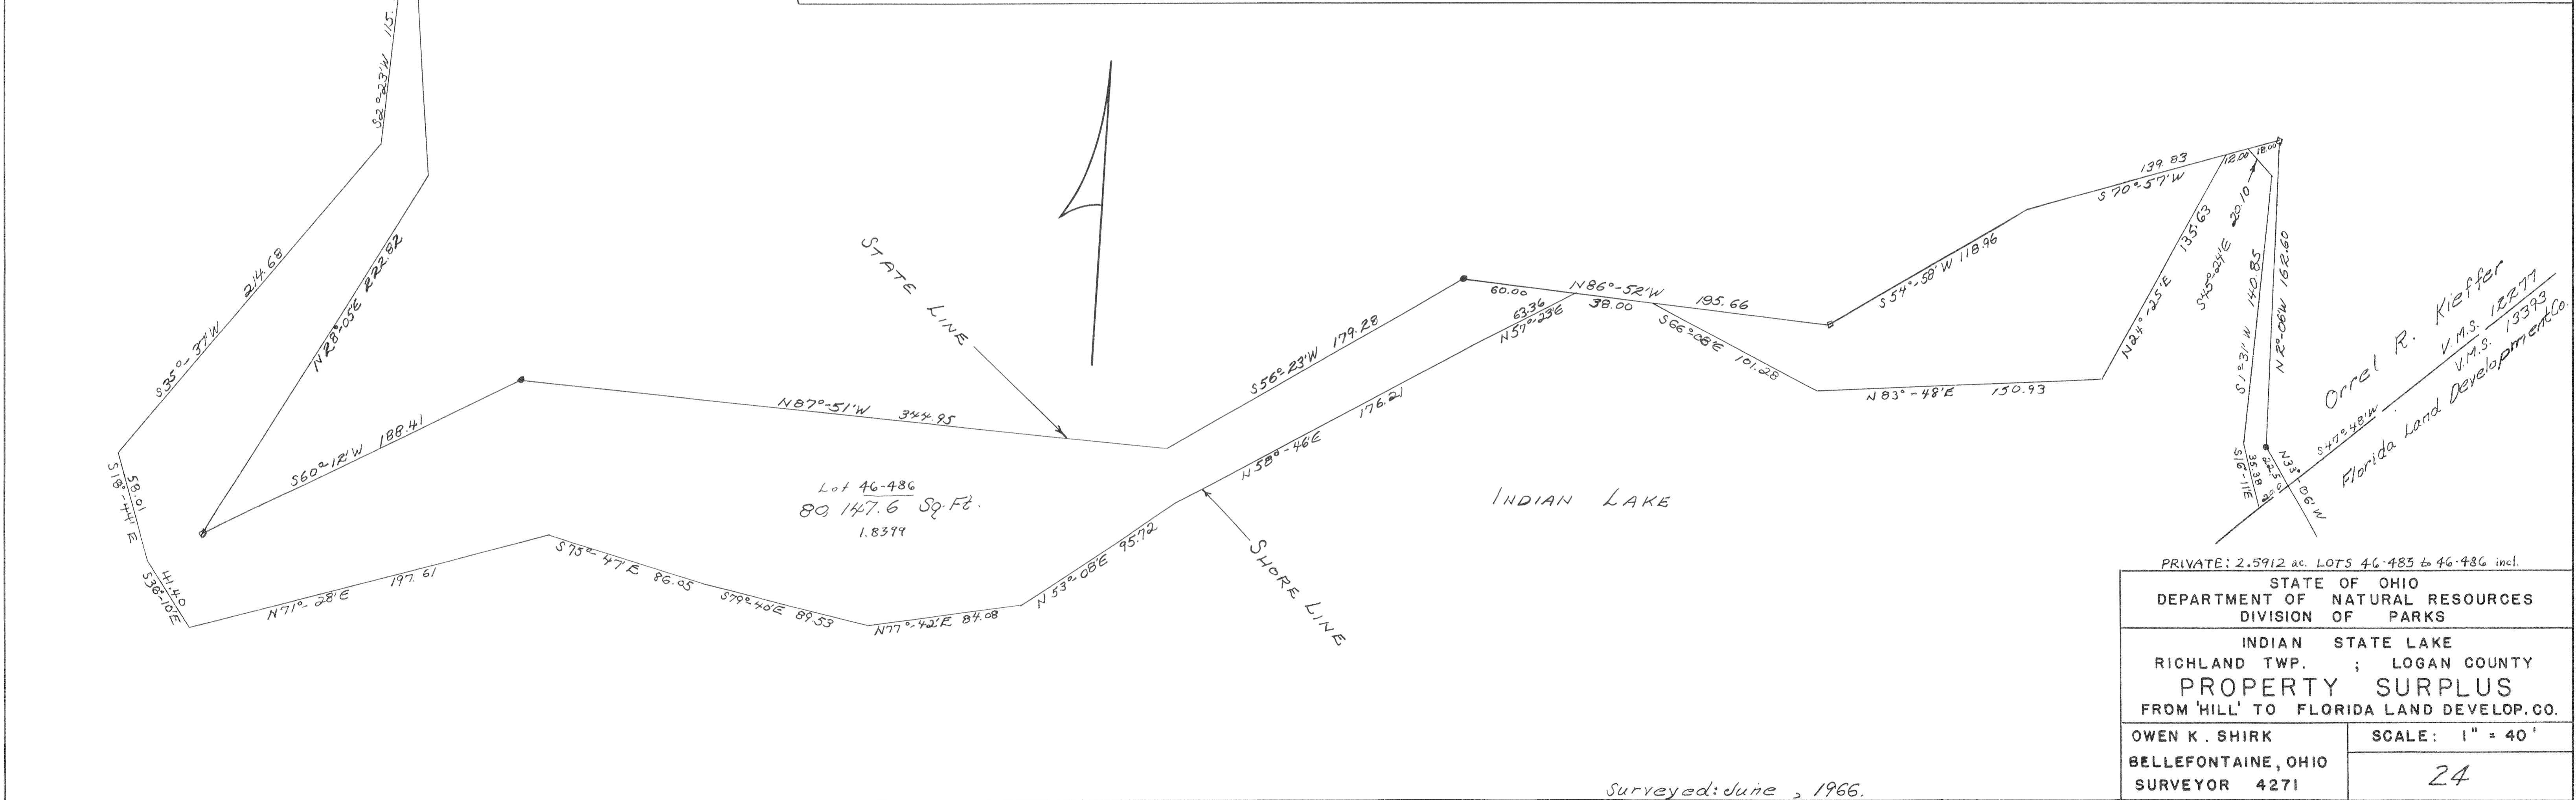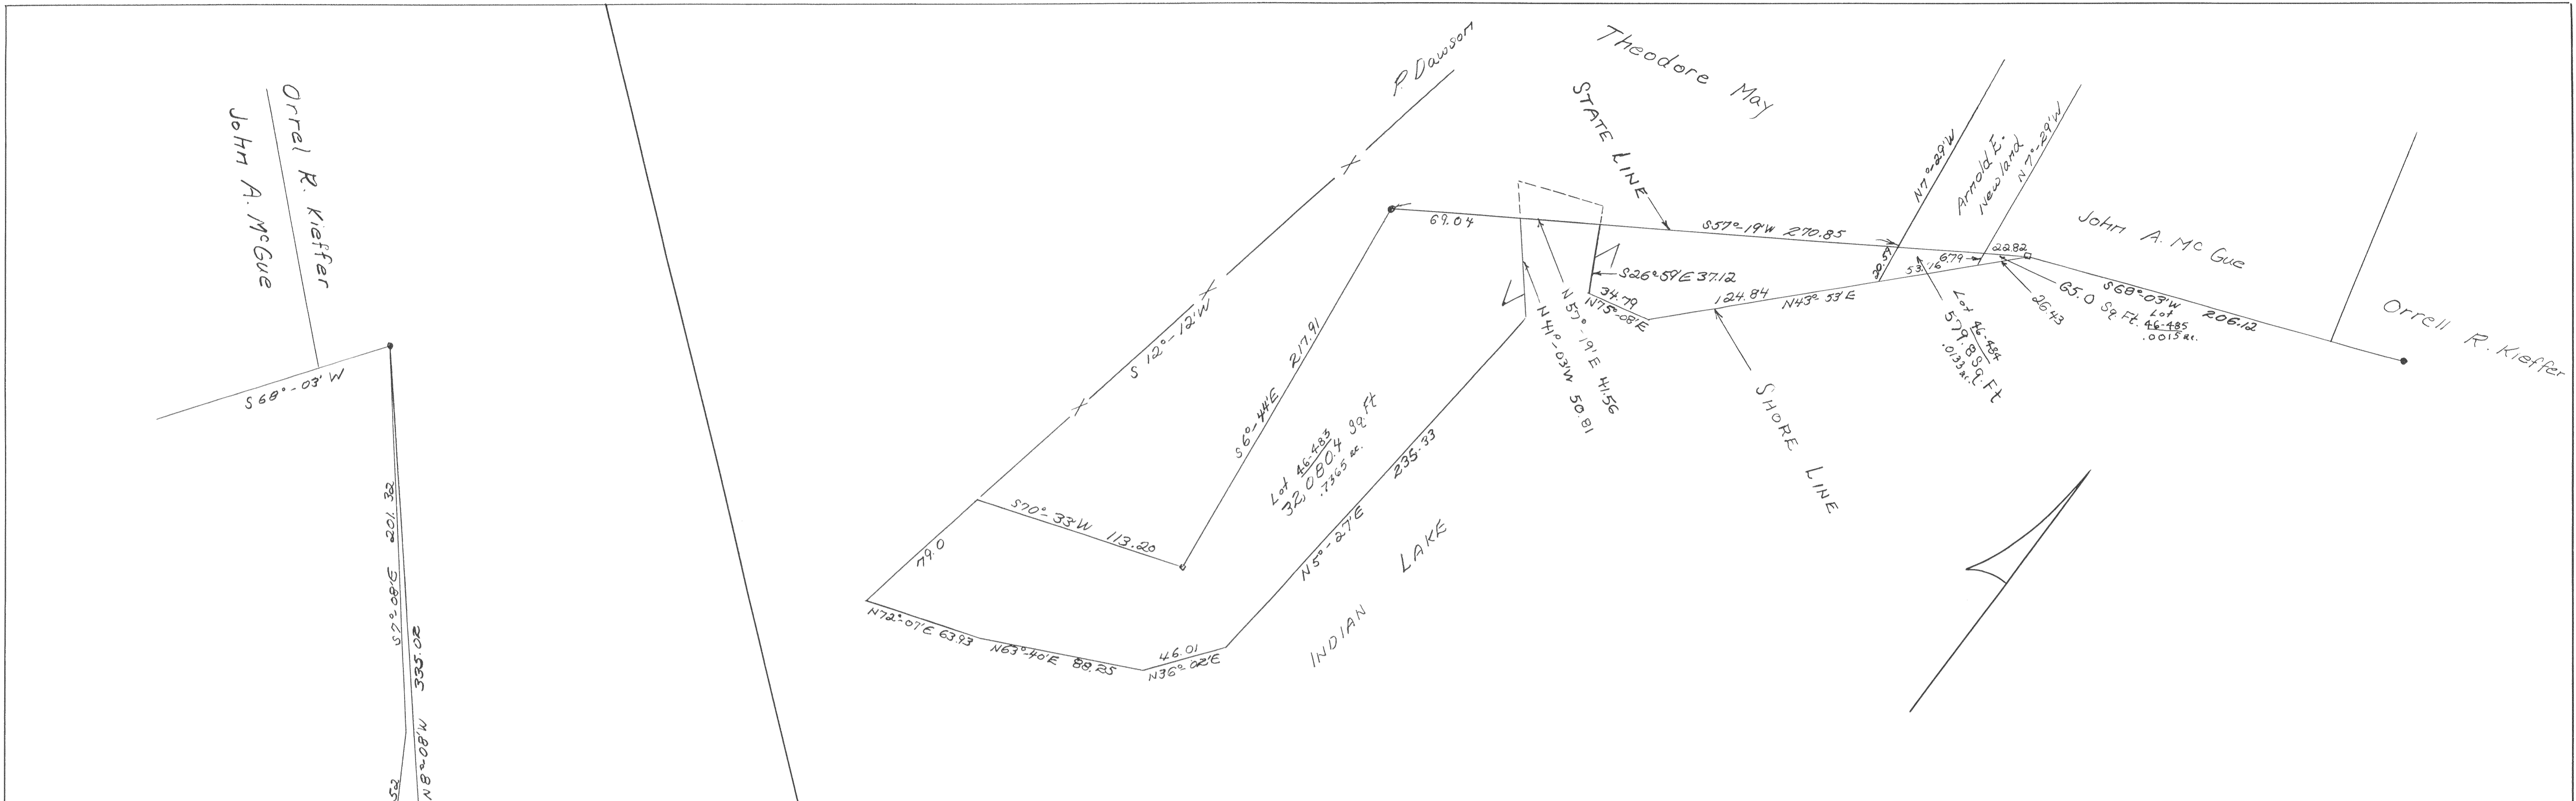

PRIVATE: 2.5912 ac. LOTS 46-485 to 46-486 incl.

STATE OF OHIO
DEPARTMENT OF NATURAL RESOURCES
DIVISION OF PARKS


INDIAN STATE LAKE
RICHLAND TWP. ; LOGAN COUNTY
PROPERTY SURPLUS
FROM 'HILL' TO FLORIDA LAND DEVELOP. CO.

OWEN K. SHIRK
BELLEFONTAINE, OHIO
SURVEYOR 4271

SCALE: 1" = 40'
24

Orrell R. Kieffer
V.M.S. 12277
V.M.S. 13393
Florida Land Development Co.

Surveyed: June, 1966.

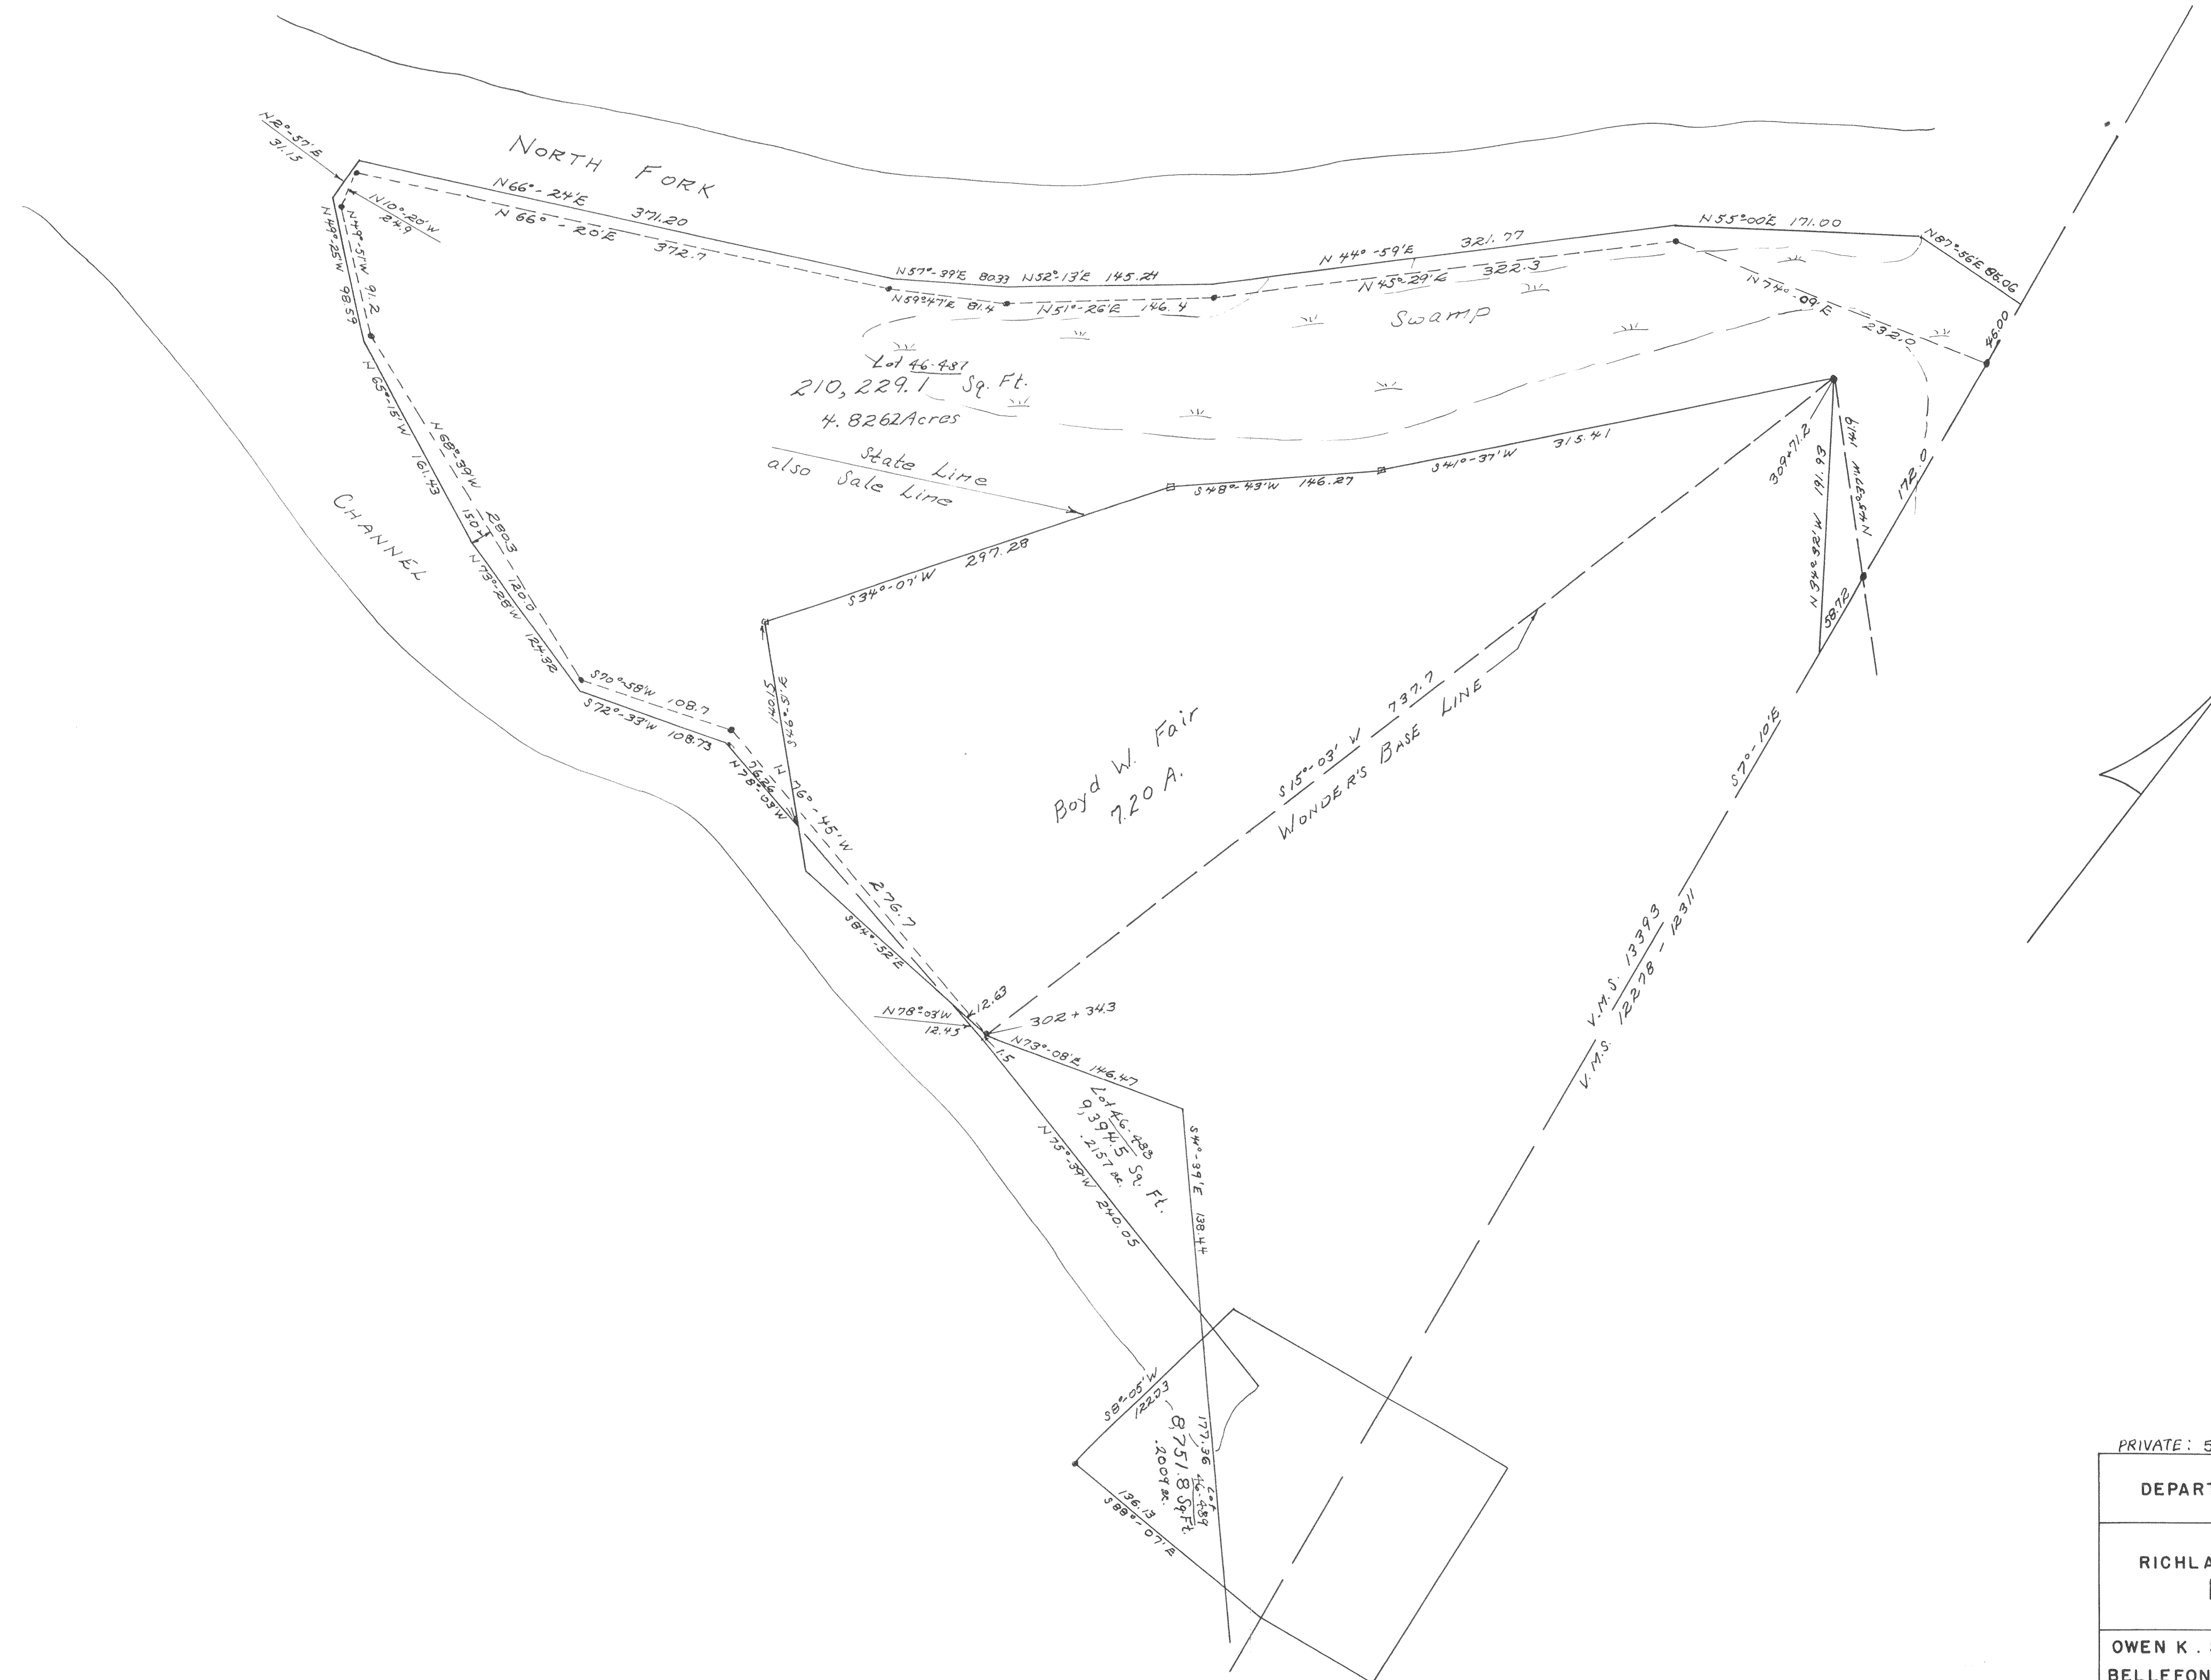

Surveyed: June, 1965

PRIVATE: 5.2428 ac. LOTS 46-481 to 46-489 incl.


STATE OF OHIO
DEPARTMENT OF NATURAL RESOURCES
DIVISION OF PARKS

INDIAN STATE LAKE
RICHLAND TWP. ; LOGAN COUNTY
PROPERTY SURPLUS
BOYD W. FAIR AREA

OWEN K. SHIRK
BELLEFONTAINE, OHIO
SURVEYOR 4271

SCALE: 1" = 60'

25

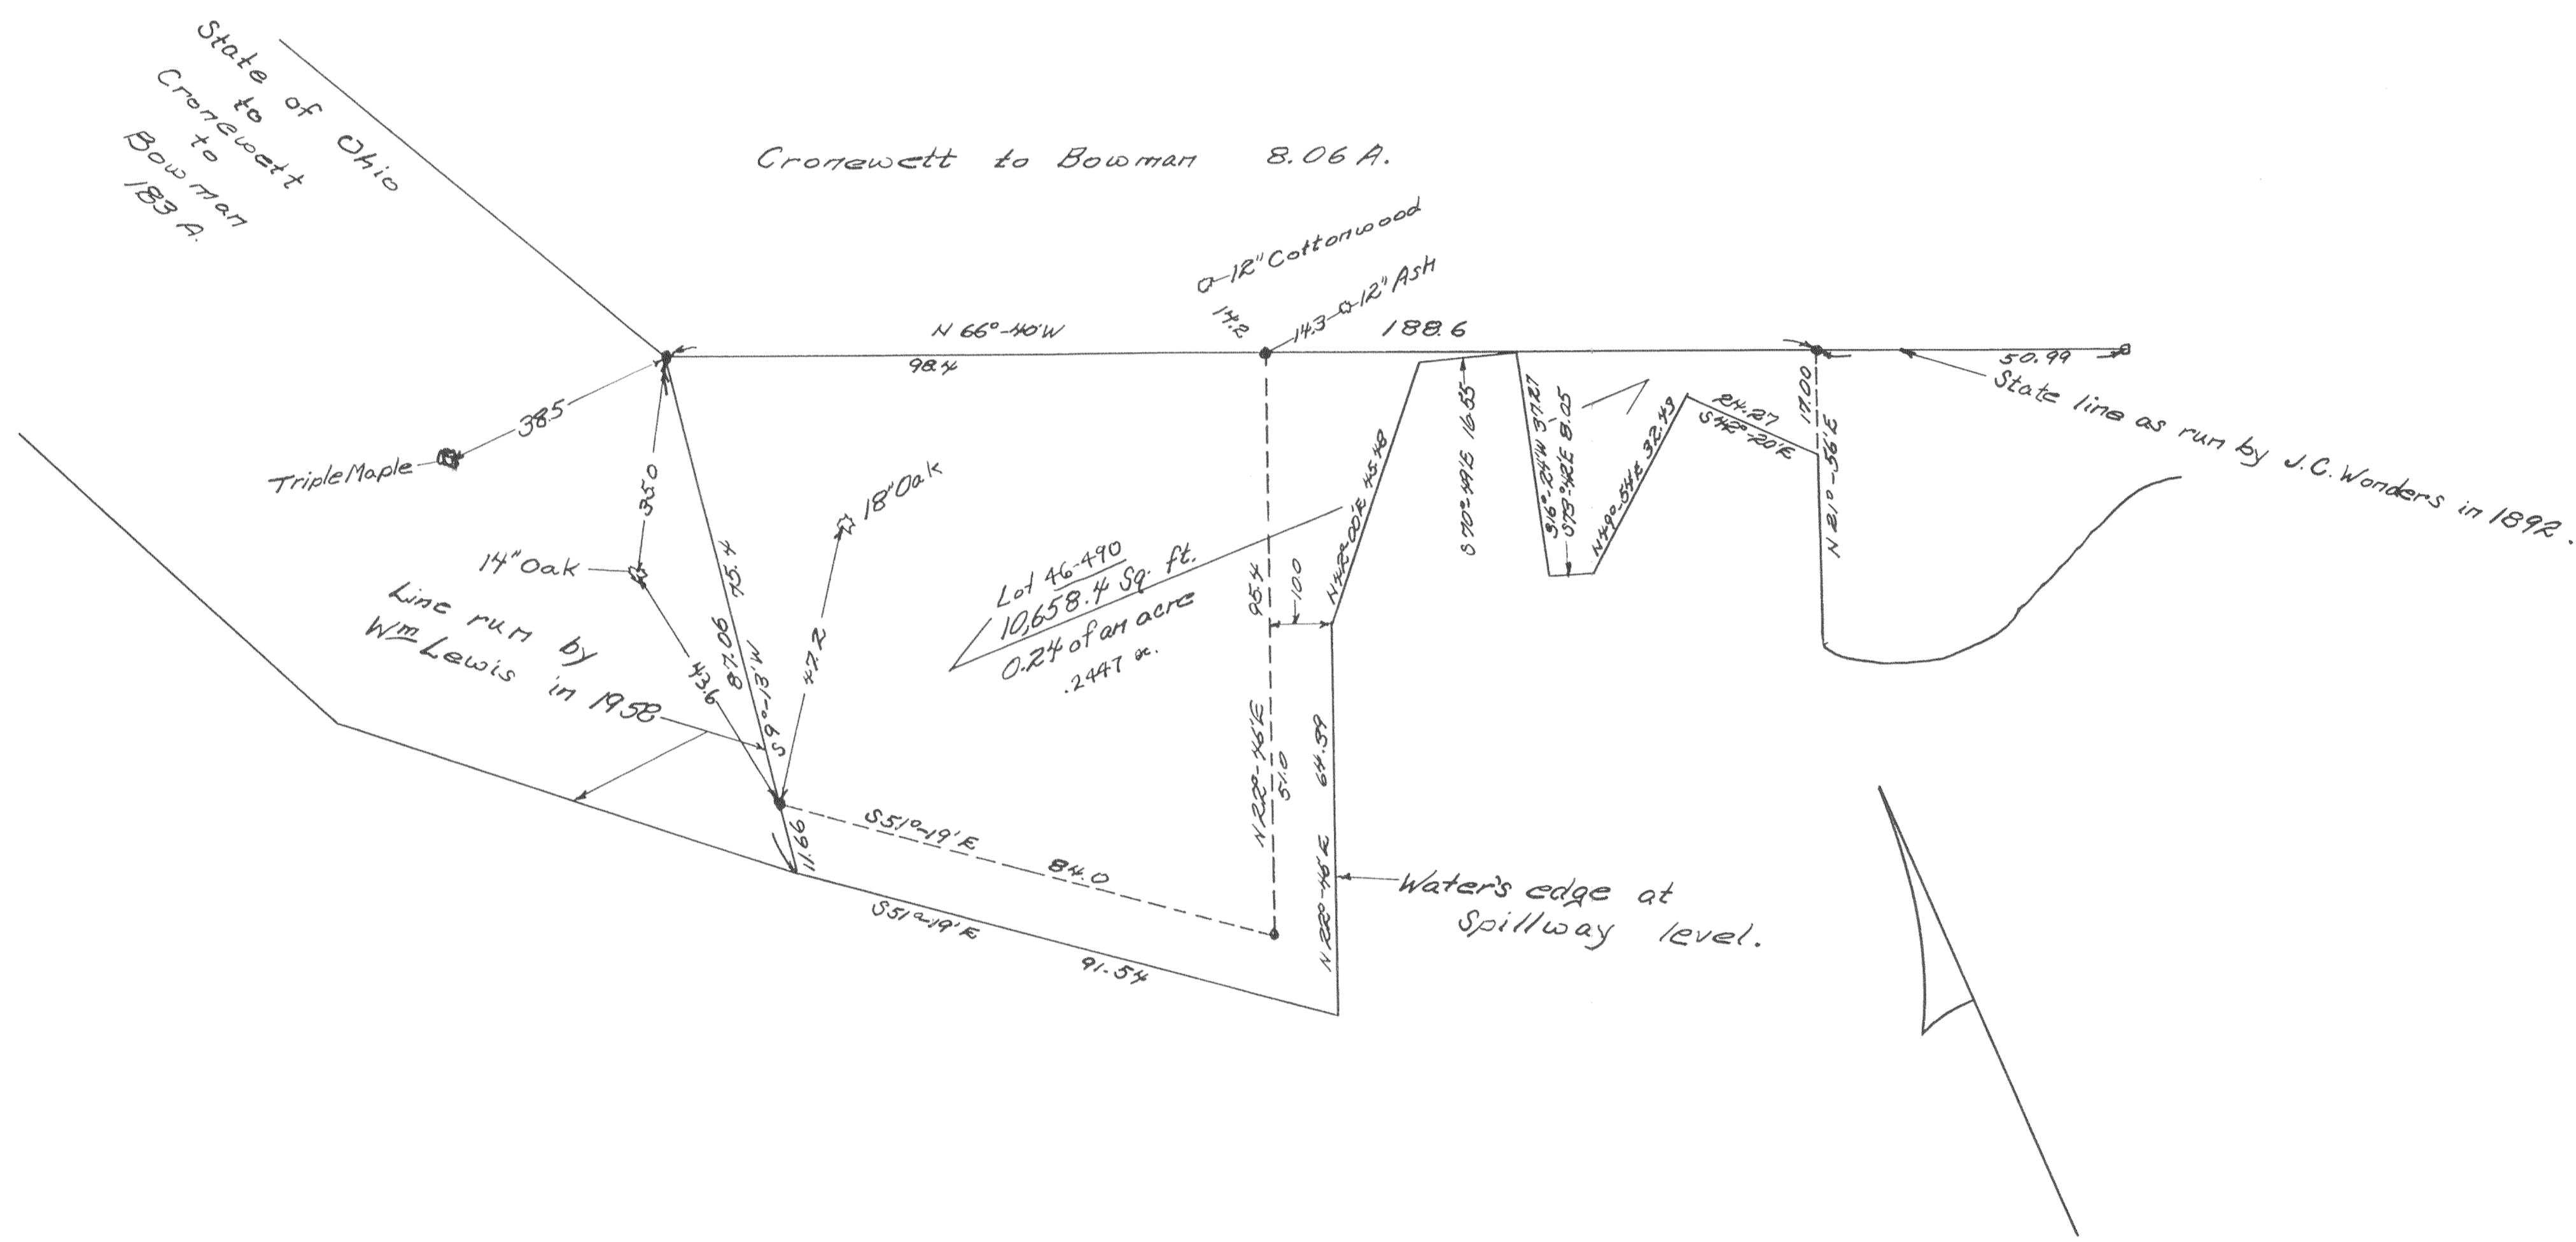


PRIVATE: .2447 ac. LOT 46-490

STATE OF OHIO DEPARTMENT OF NATURAL RESOURCES DIVISION OF PARKS	
INDIAN STATE LAKE RICHLAND TWP. ; LOGAN COUNTY PROPERTY SURPLUS BOWMAN PROPERTY	
OWEN K. SHIRK BELLEFONTAINE, OHIO SURVEYOR 4271	SCALE: 1" = 20' 26

Surveyed: Aug., 1964

NOTE:

Irons were found on all Street side corners of lots; only the backside corners were found on Lots 13 & 14. All other corners were located by Plat distances. No angles were same as on Plat. Surveyed Dec., 61.

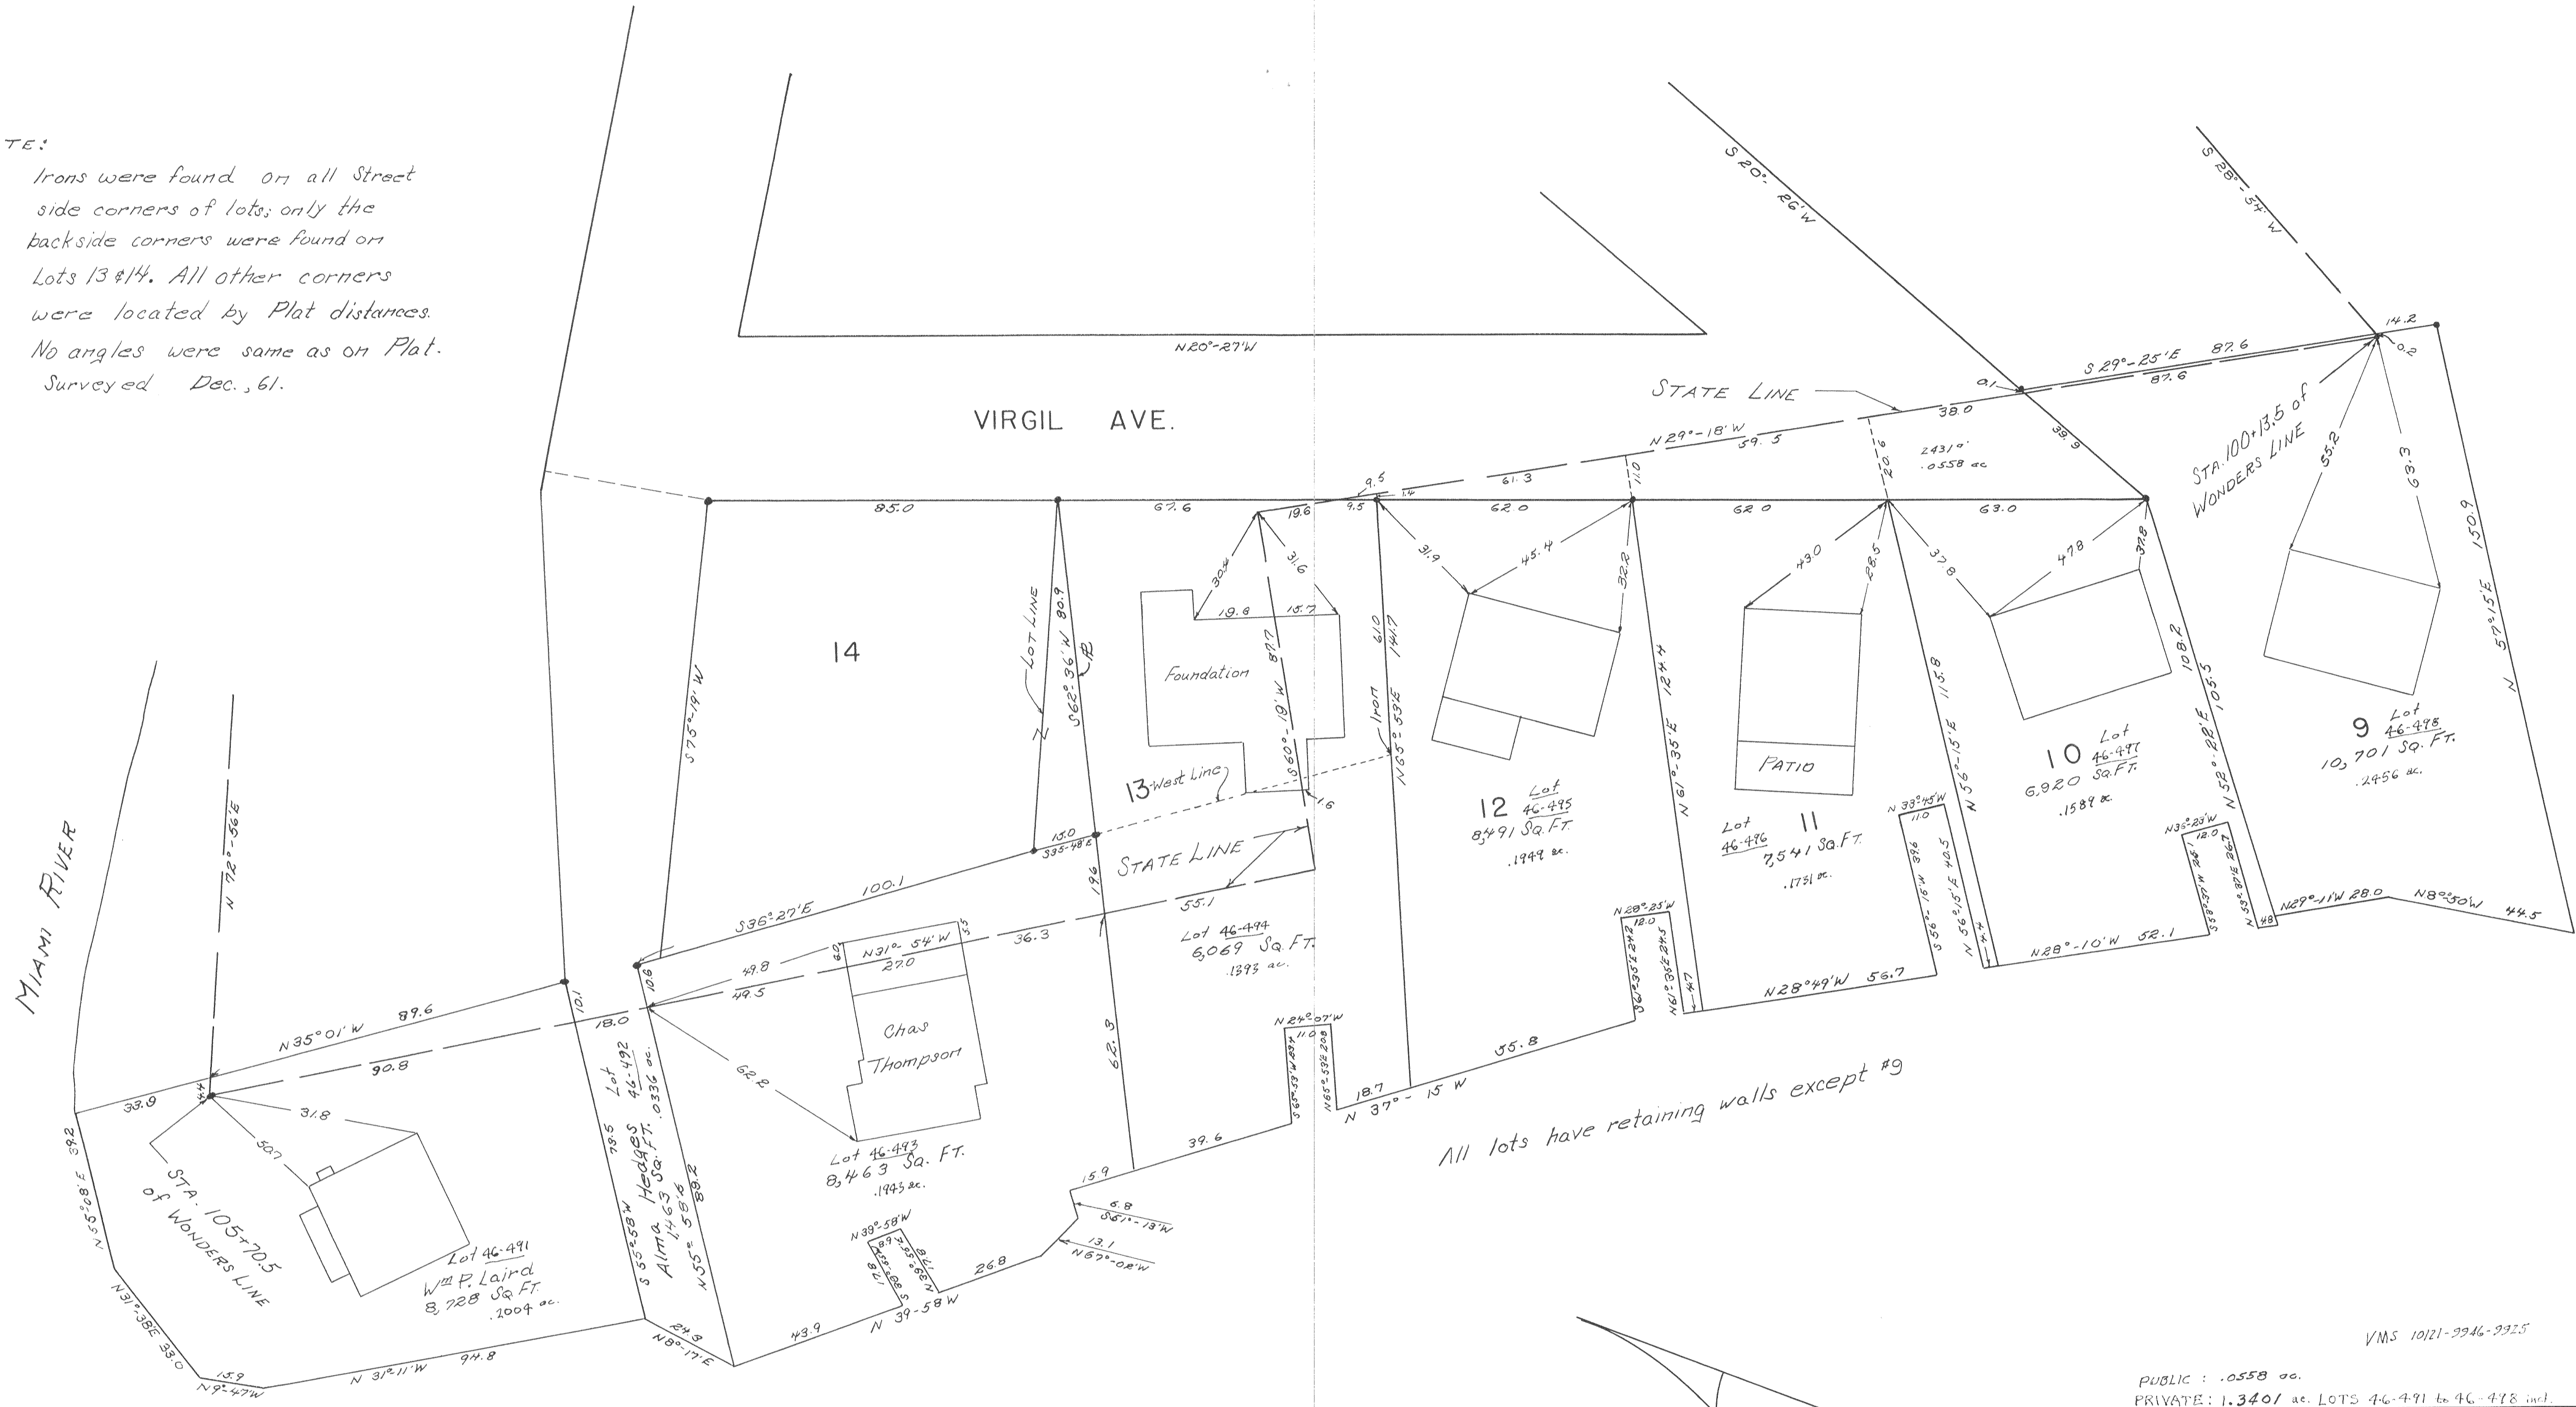


All lots have retaining walls except #9

V.M.S. 10121-2946-2925

PUBLIC: .0558 ac.
PRIVATE: 1.3401 ac. LOTS 46-491 to 46-498 incl.


STATE OF OHIO DEPARTMENT OF NATURAL RESOURCES DIVISION OF PARKS	
INDIAN STATE LAKE WASHINGTON TWP. HEDGES	LOGAN COUNTY STATE LINE ALLOTMENT
OWEN K. SHIRK BELLEFONTAINE, OHIO SURVEYOR 4271	SCALE: 1" = 20' 27

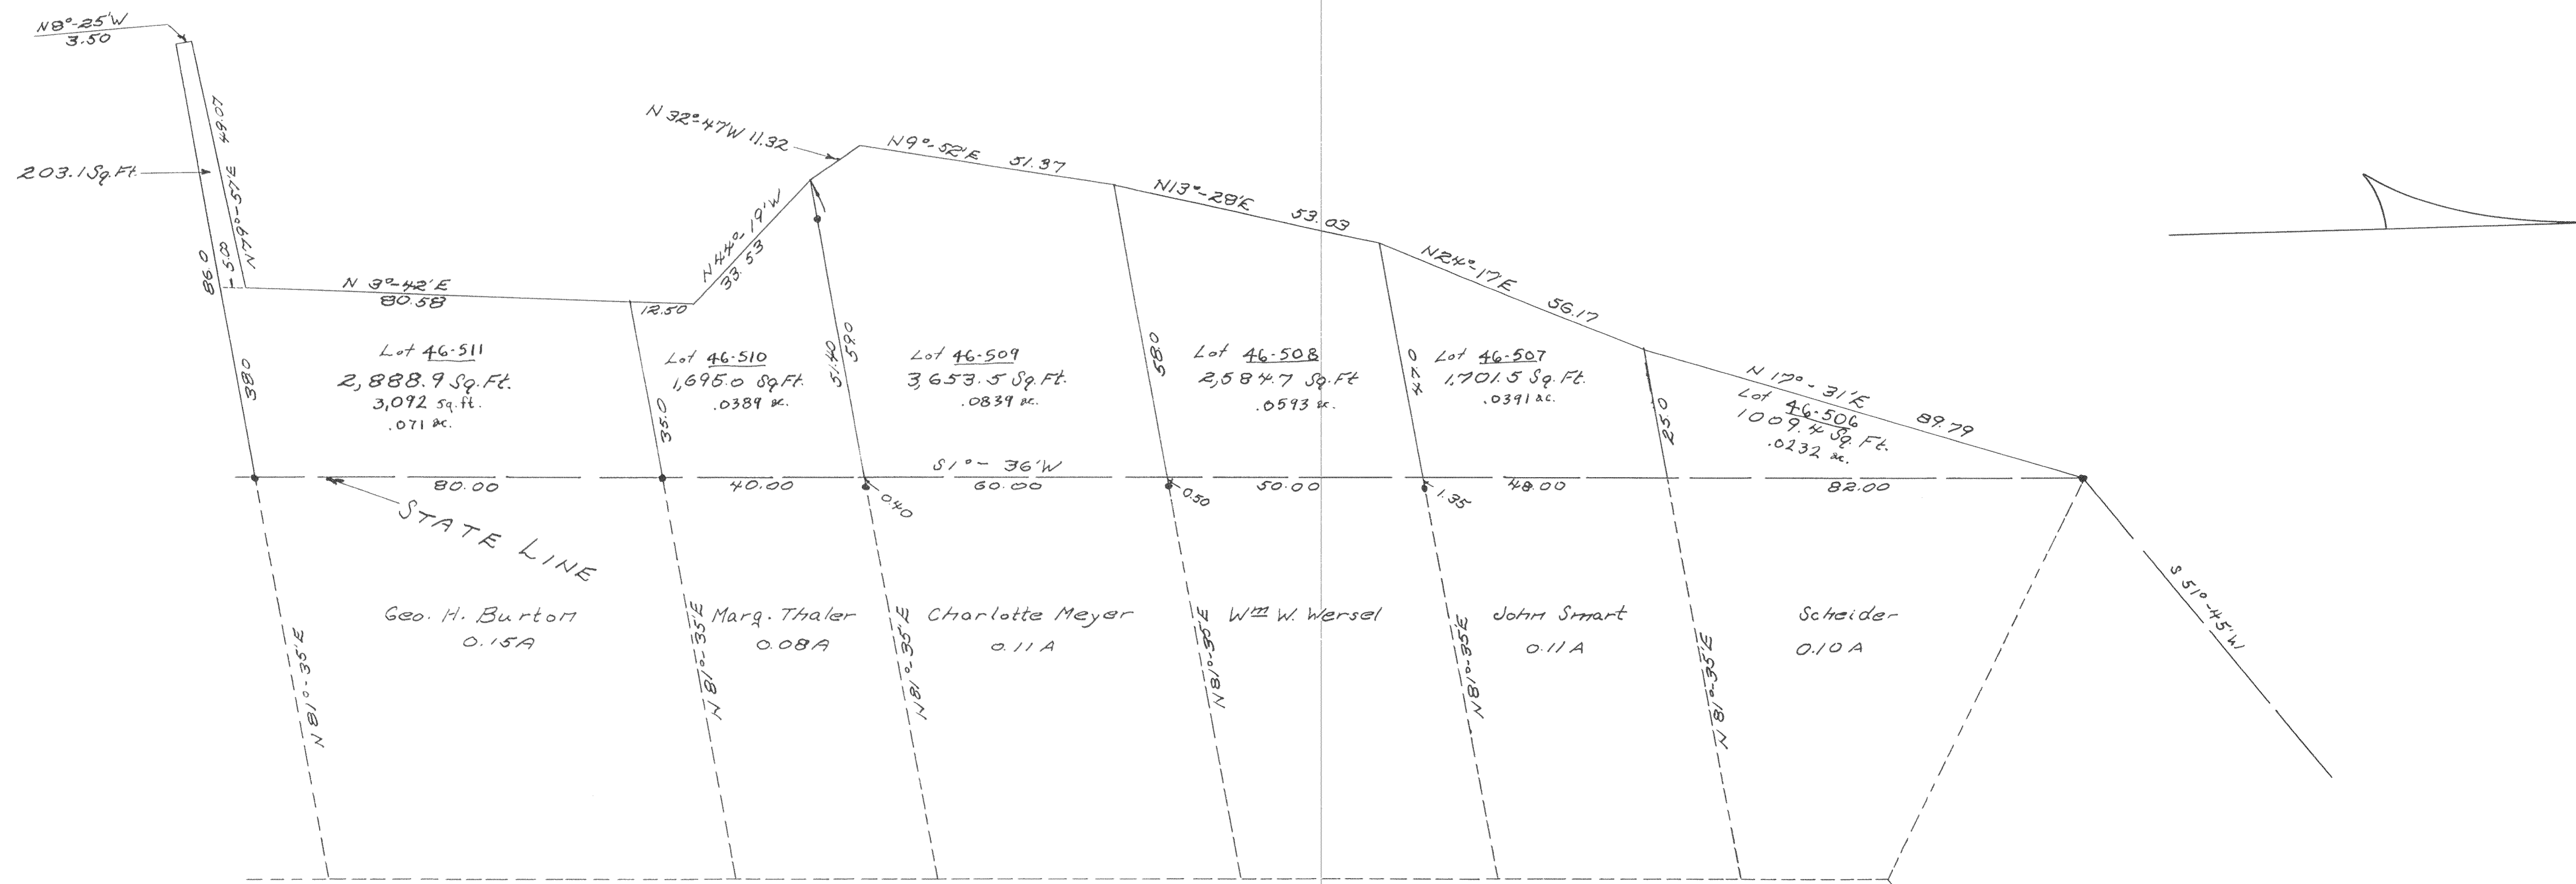

U.M.S. 10121-3946-9925.


PRIVATE: .9960 ac. PUBLIC: .0066 LOTS 46-499 to 46-511 incl.
 STATE OF OHIO
 DEPARTMENT OF NATURAL RESOURCES
 DIVISION OF PARKS
 INDIAN STATE LAKE
 WASHINGTON TWP. ; LOGAN COUNTY
 PROPERTY SURPLUS
 WATERBURY AREA
 OWEN K. SHIRK
 BELLEFONTAINE, OHIO
 SURVEYOR 4271
 SCALE: 1" = 20'
 28

Surveyed: Oct., 1965.

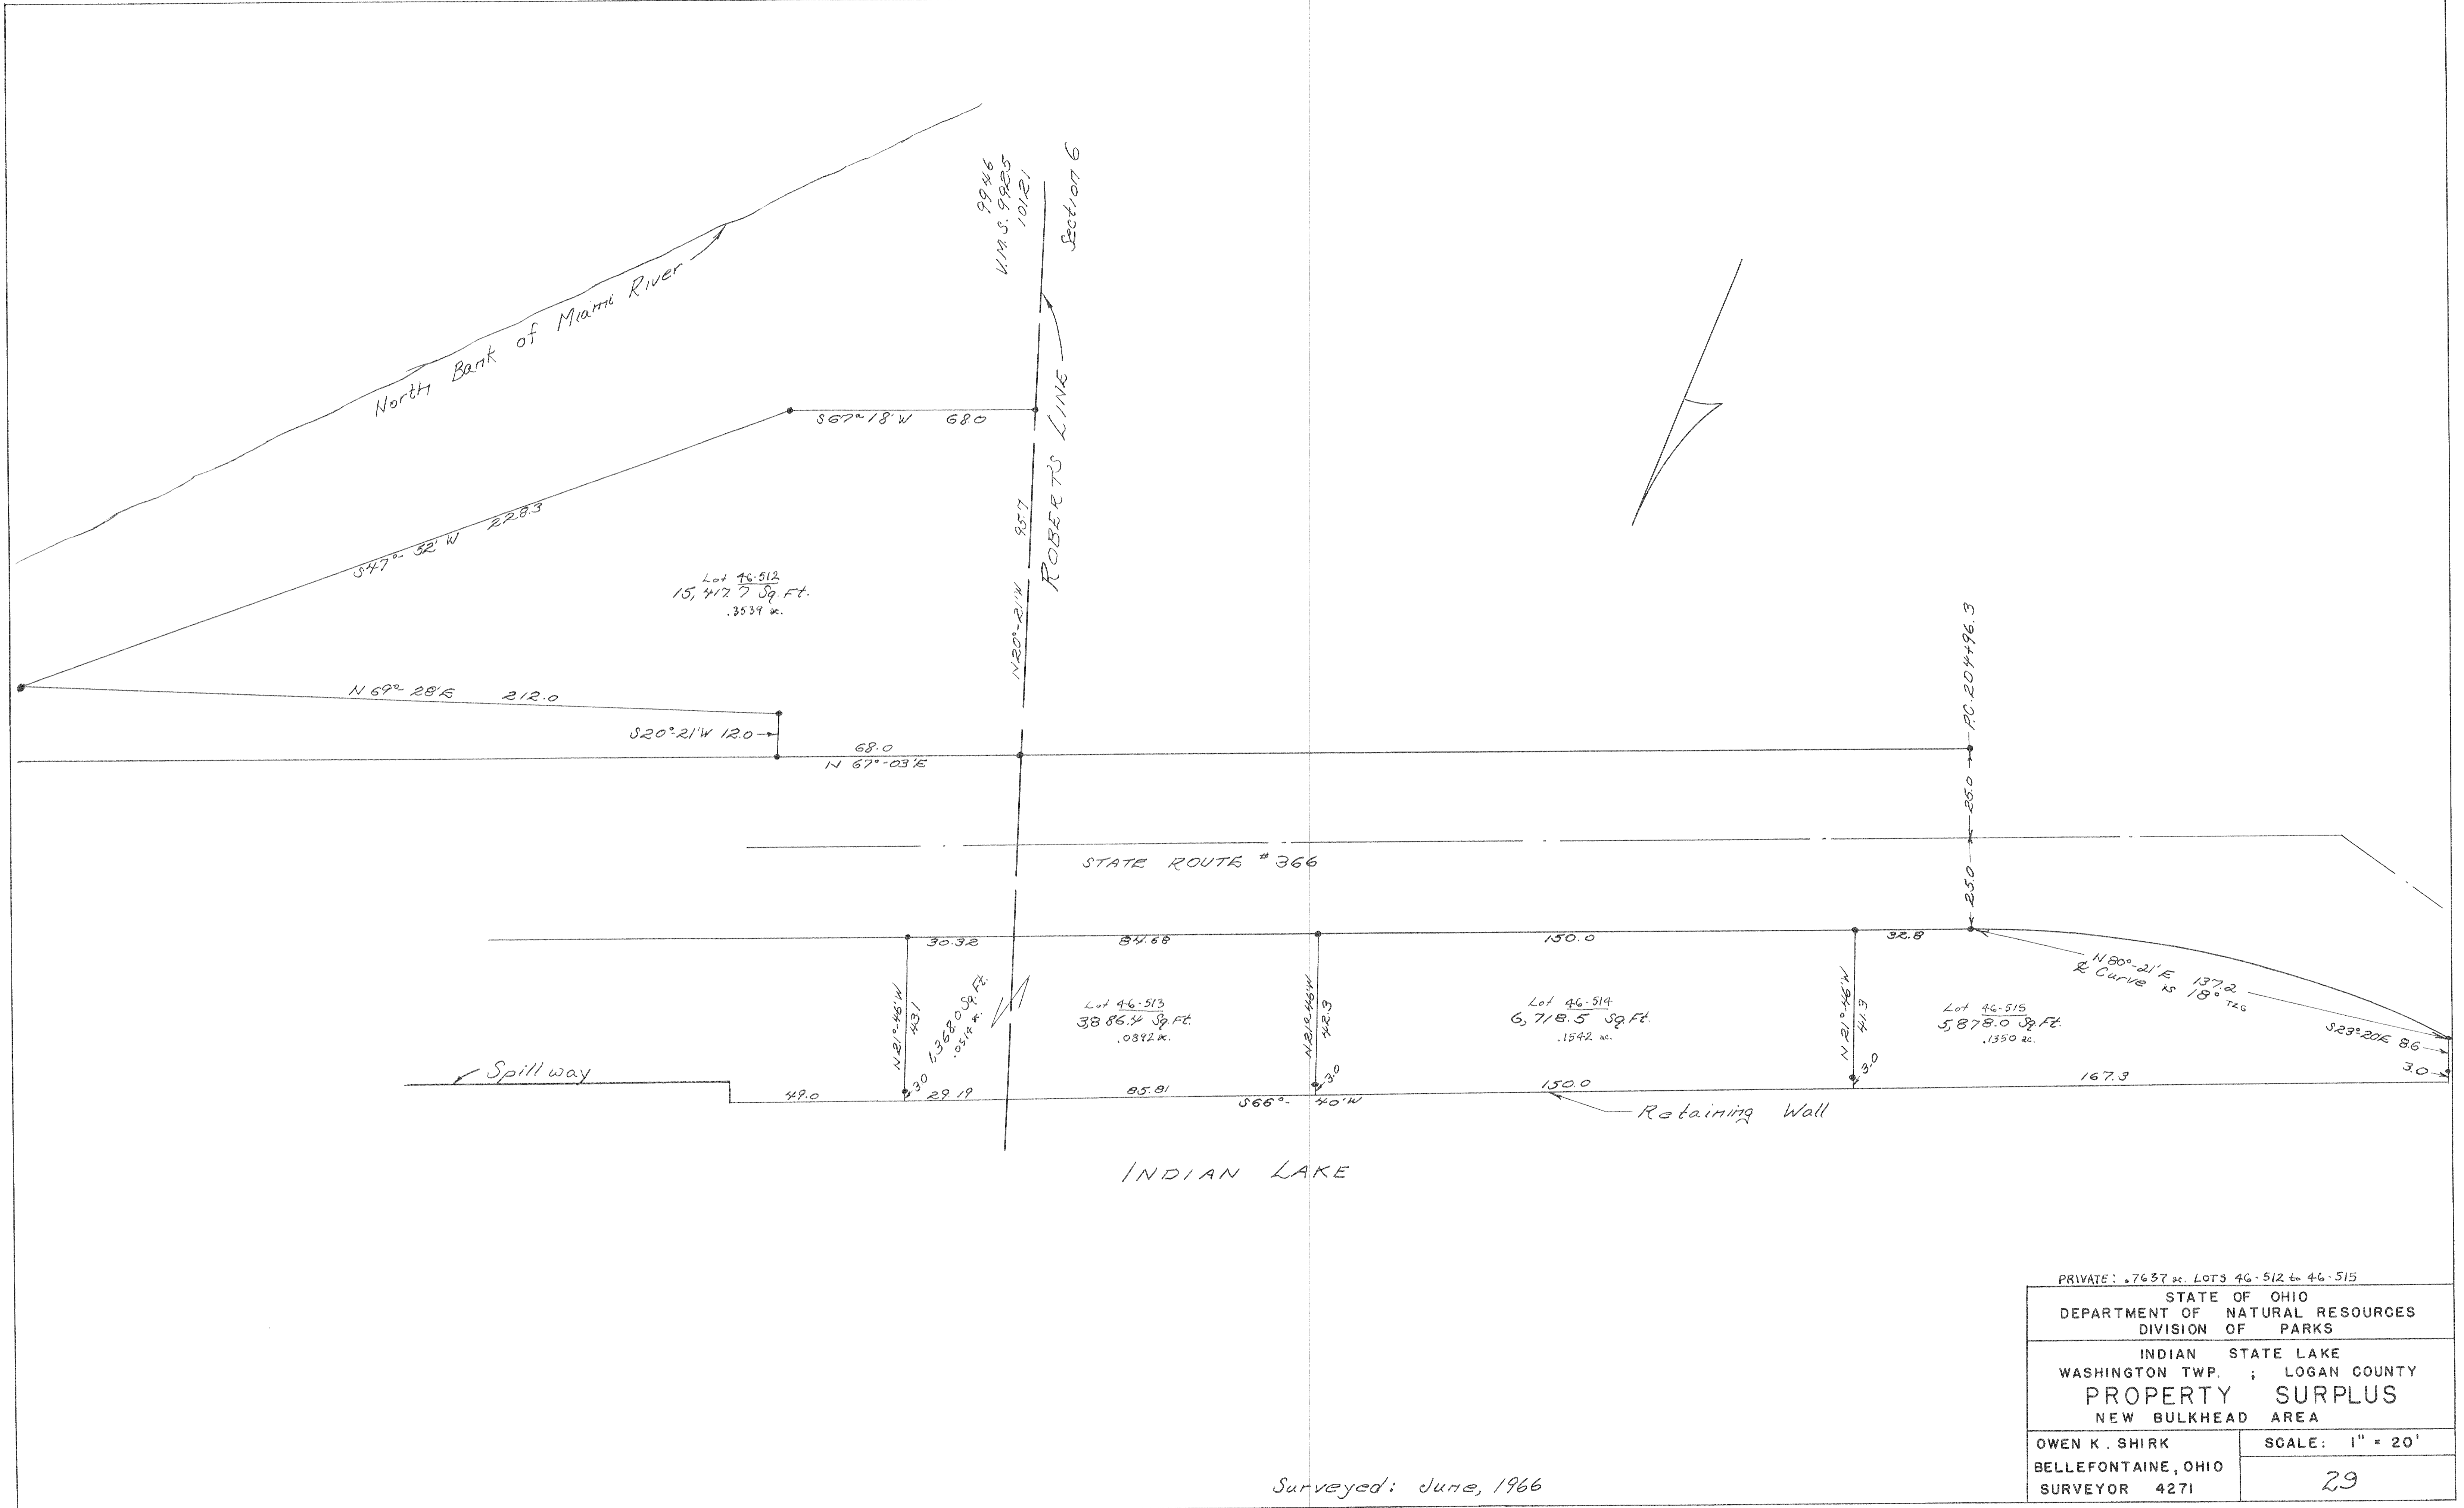

Surveyed: June, 1966

PRIVATE: .7637 ac. LOTS 46-512 to 46-515	
STATE OF OHIO DEPARTMENT OF NATURAL RESOURCES DIVISION OF PARKS	
INDIAN STATE LAKE WASHINGTON TWP. ; LOGAN COUNTY	
PROPERTY SURPLUS NEW BULKHEAD AREA	
OWEN K. SHIRK BELLEFONTAINE, OHIO SURVEYOR 4271	SCALE: 1" = 20' 29

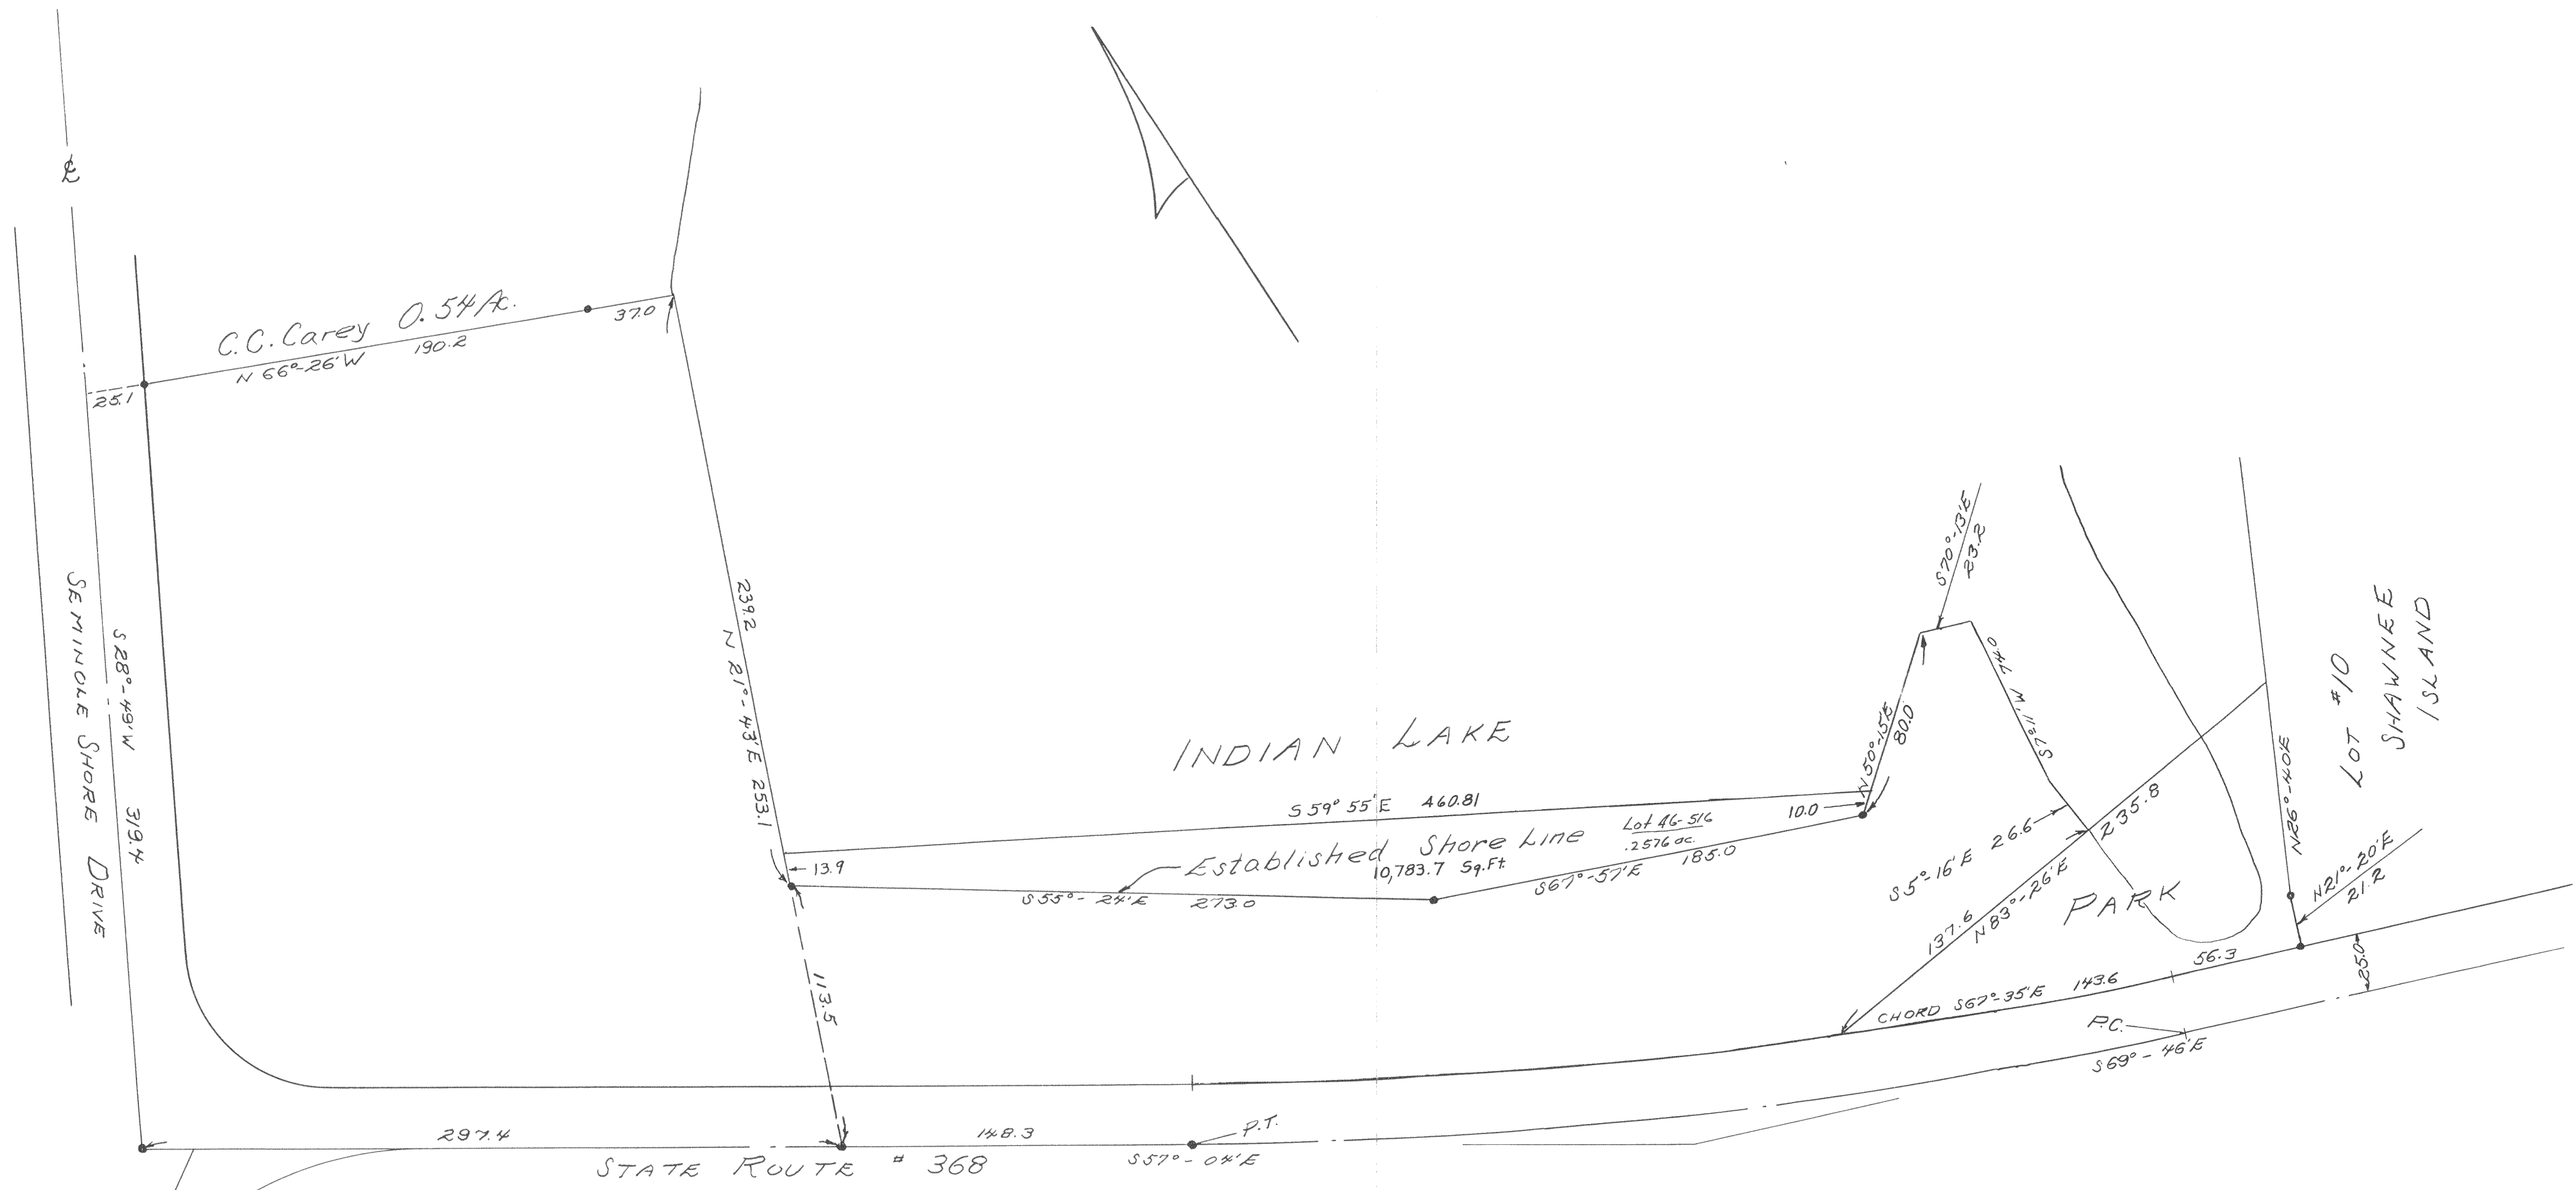

Center Line Curve Data
 $\Delta = 12^{\circ}42'$
 $D = 3^{\circ}00'$
 $R = 1909.86$
 $T = 212.53$

Lot 46-516 Private .2576 ac.

STATE OF OHIO DEPARTMENT OF NATURAL RESOURCES DIVISION OF PARKS	
INDIAN STATE LAKE V.M.S. 12276, STOKES TWP., LOGAN CO.	
SHORE LINE BETWEEN SHAWNEE & SEMINOLE ISLES	
OWEN K. SHIRK BELLEFONTAINE, OHIO SURVEYOR 4271	SCALE: 1" = 40'
	30

Surveyed: Jan., 1967