

BOUNDARY SURVEY OF SURPLUS LANDS

STATE OF OHIO

OFFICE OF LAKE LANDS ADMINISTRATOR

INDIAN LAKE RESERVOIR LANDS

WATERBURY SUMMER RESORT

NUMBER 1

INDEX OF SHEETS

TITLE SHEET	1
PROPERTY / PLANIMETRIC SHEETS	2-3
PARCEL SUMMARY	4-7
PRIMARY-SECONDARY TRAVERSE AND PRIMARY BENCH CIRCUIT	8
REFERENCES-PRIMARY TRAVERSE STATIONS	9
BENCH MARKS-PRIMARY CIRCUIT	10

DEDICATION

Situated in Virginia Military Survey 9925, Washington Township, Logan County, Ohio, Indian Lake Reservoir Lands containing 152,111 square feet or 3.489 acres and being a part of the lands conveyed to the State of Ohio for reservoir purposes.

The undersigned State of Ohio, Office of the Lake Lands Administrator, John W. Brown, Administrator, and by the authority of Chapter 5315 of the Revised Code of Ohio, hereby certifies that the attached plat correctly represents the waters edge between lands of the State of Ohio and lands of the private owners shown herein, pursuant to Chapter 5315 of the Revised Code of Ohio, in the "Waterbury Summer Resort", Indian Lake Reservoir Land, said Lands originally acquired as Lewistown Reservoir Lands pursuant to a Resolution of the General Assembly on May 22, 1851, (49 Ohio Laws 787), and does hereby accept this plat of same and dedicate to public use as such all or parts of the roads, boulevards, cul-de-sacs, parks, planting strip, etc., shown herein and not heretofore dedicated and all existing sewers and public utility uses not shown herein.

The undersigned further agrees that any use or improvements made on this land shall be in conformity with all existing valid zoning, platting, health or other lawful rules and regulations of Logan County, Ohio, or political subdivision thereof, for the benefit of the State of Ohio and all other subsequent owners or assigns taking title from, under or through the undersigned.

The dimensions of the lots and streets are shown on the plat in feet and decimal parts thereof.

IN WITNESS WHEREOF, John W. Brown, Agent for the State of Ohio has hereunto set his hand this 30th day of June, 1976.


Witness: Robert F. Grimes
STATE OF OHIO
John W. Brown, Administrator
Office of the Lake Lands Administrator

STATE OF OHIO,
COUNTY OF ALLEN, SS:-

Before me, a Notary Public, in and for said county Personally came John W. Brown, Agent for the State of Ohio, who acknowledge the signing of the foregoing instrument to be his voluntary act and deed as such Agent for the uses and purposes therein expressed.

IN WITNESS WHEREOF, I have hereunto set my hand and affixed my official seal this 30th day of June, 1976.

Robert D. Burns
Notary Public
My Commission Expires 11/7, 1977

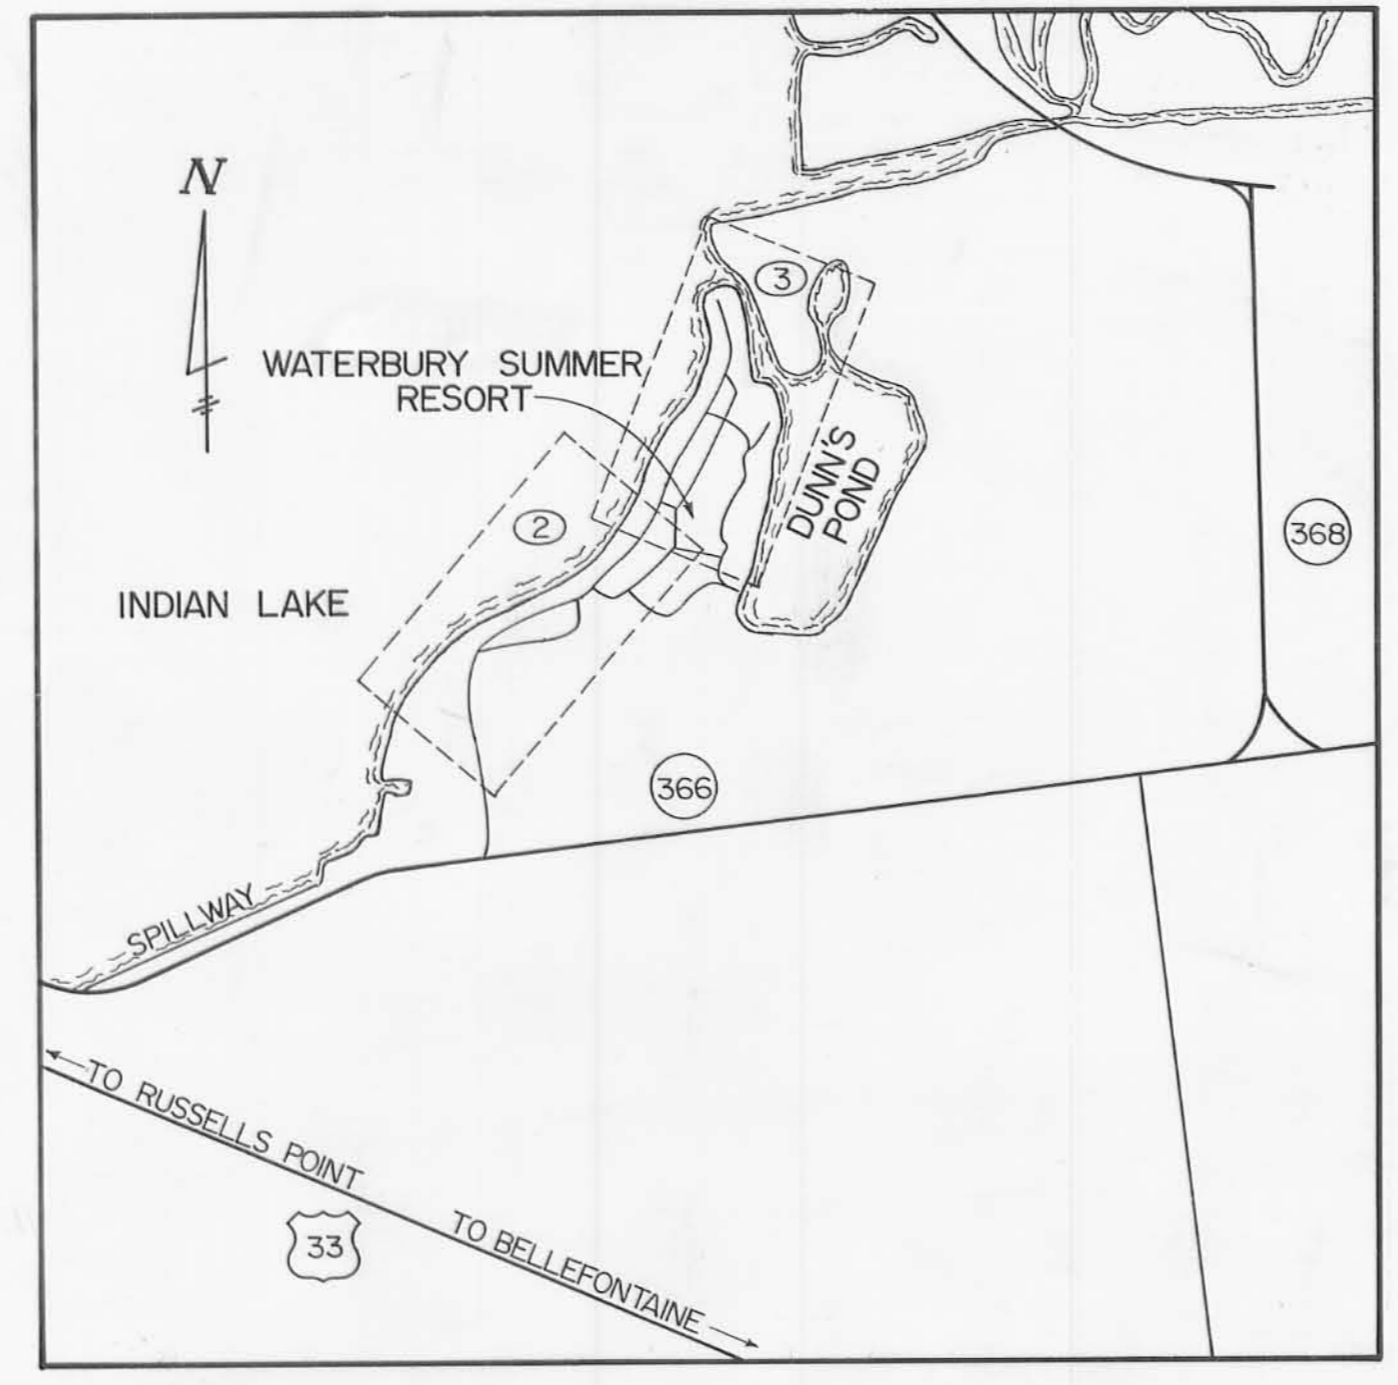

SURVEYOR'S CERTIFICATE

All of the attached 7 sheets correctly represents lands surveyed by and under our supervision from October 1975 to May 1976, and are correct to the best of our knowledge and belief.

Kohli & Kalher Associates, Limited

Robert F. Grimes
ROBERT F. GRIMES
Registered Surveyor 5050

Bruce C. Plumb
BRUCE C. PLUMB
Registered Surveyor 5047



REVIEWS AND APPROVALS

- REVIEWED THIS _____ DAY OF _____ 1976. _____
CHAIRMAN, WASHINGTON TOWNSHIP TRUSTEES.
- REVIEWED THIS _____ DAY OF _____ 1976. _____
LOGAN COUNTY SOIL AND WATER CONSERVATION DISTRICT.
- APPROVED THIS 8th DAY OF November 1976. Chester R. Kutz, P.E.
LOGAN COUNTY ENGINEER
- APPROVED THIS _____ DAY OF _____ 1976. _____
LOGAN COUNTY SANITARY ENGINEER
- APPROVED THIS _____ DAY OF _____ 1976. _____
LOGAN-UNION-CHAMPAIGN COUNTY REGIONAL PLANNING COMMISSION
- APPROVED THIS 8th DAY OF NOVEMBER 1976. Donal E. Bane
Shirley Kennedy
Warren W. Smith
LOGAN COUNTY COMMISSIONERS


232226
FILED FOR RECORD THIS 10th DAY OF November 1976, AT 12:45 P.M.

RECORDED THIS 10 DAY OF November 1976, IN PLAT BOOK 6 F PAGE N^o 91 thru 97
Ruth Royer
LOGAN COUNTY RECORDER

TRANSFERED THIS 9th DAY OF Nov. 1976. Mary G. Slater
LOGAN COUNTY AUDITOR

INDIAN LAKE

WASTE WEIR EL. 996.4

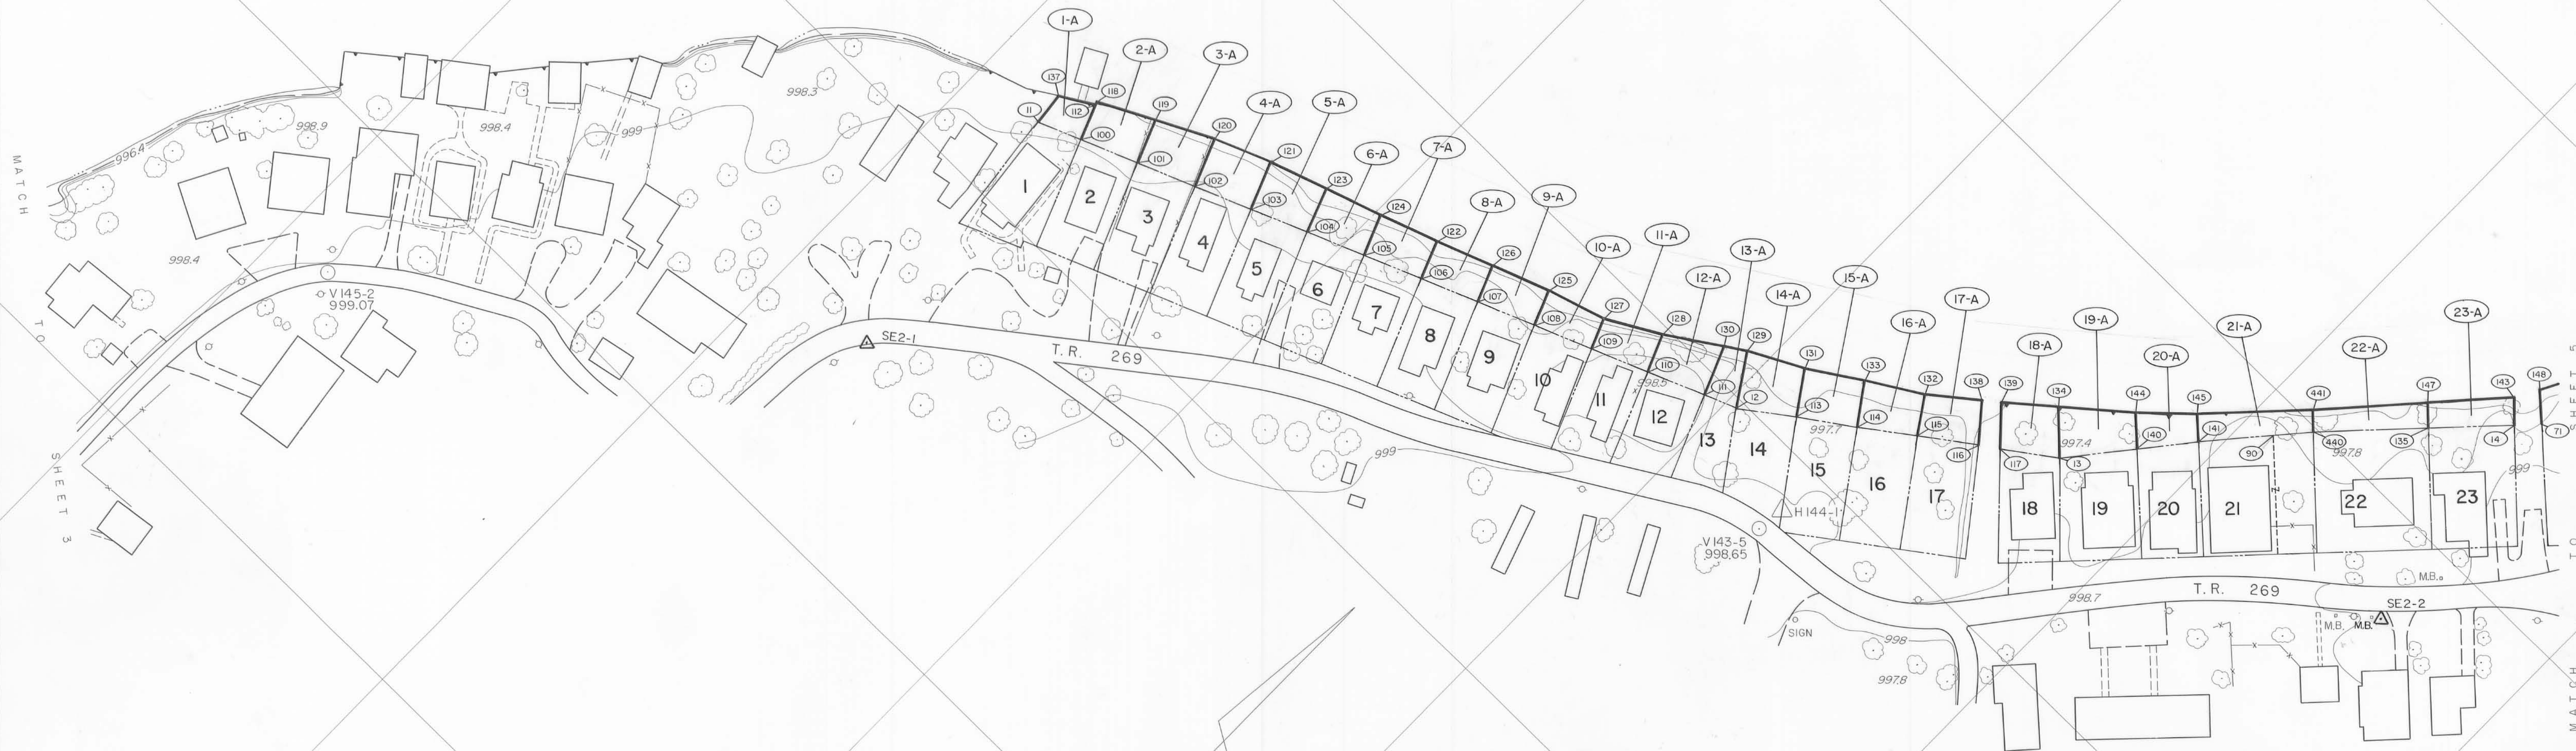

SECONDARY TRAVERSE STATION	△	EXIST. LOT LINE	---
EXIST. PROPERTY LINE	---	HORIZONTAL CONTROL	H 42-1 △
ROADS	==	VERTICAL CONTROL	V 59-1 ○
BUILDINGS	▭	CONTOURS	~
SIDEWALKS	---	WASTE WEIR ELEVATION	996.4
FENCES	-x-x-	WATER	~
WALLS	---	BRIDGE CULVERT	—) (
GUARD RAIL	—x—x—	TREES	○
POLES	○	PARCEL CONVEYED	()
POINT NUMBER	150	PROPOSED PROPERTY LINE	---
ORIGINAL LOT N°	150		


SURVEYOR'S CERTIFICATE

This plat correctly represents lands surveyed by and under our supervision from October 1975 to May 1976, and is correct to the best of our knowledge and belief.

KOHLI & KALIHAR ASSOCIATES, LIMITED

Robert F. Grimes
ROBERT F. GRIMES
Registered Surveyor 5050

Bruce C. Plumb
BRUCE C. PLUMB
Registered Surveyor 5047

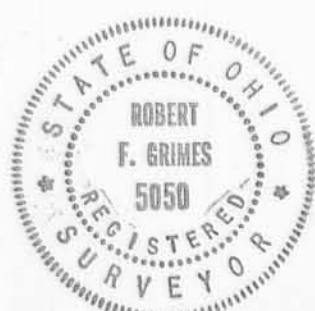

TOPOGRAPHIC MAP
OF
INDIAN LAKE
S.E. AREA

COMPILED BY PHOTOGRAMMETRIC METHODS
BY
Ralph L. Woolpert Company
CONSULTING SERVICES
ENGINEERING, PLANNING & PHOTOGRAMMETRY
2214 STANLEY AVENUE - DAYTON, OHIO 45424
441 HIGHLAND ROAD - CINCINNATI, OHIO 45219

SHEET 4 OF 9


STATE OF OHIO
OFFICE OF
LAKE LANDS ADMINISTRATOR


INDIAN LAKE
LOGAN COUNTY
WASHINGTON TOWNSHIP
WATERBURY SUMMER RESORT
PROPERTY/PLANIMETRIC

KOHLI & KALIHAR ASSOC.
LIMITED
ENGINEERS & SURVEYORS
LIMA, OHIO 45801

SCALE: SEE BAR SCALE
DATE: JAN. 1976
COMPUTED BY: E.L.E. CHECKED BY: B.C.P.
DRAWN BY: J.L.M.

















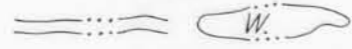






 Real Estate transferred to Charles L. Barrett and Evelyn M. Barrett as recorded in Deed Book 184, Page 400, and containing 0.13 acres, more or less.

 Real Estate transferred to Charles L. Barrett and Evelyn M. Barrett as recorded in Deed Book 177, Page 12, and containing 0.05 acres, more or less.

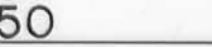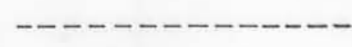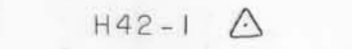LEGEND

SCALE 1"=50' CONTOUR INTERVAL 1'
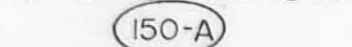
<p>SECONDARY TRAVERSE STATION </p> <p>EXIST. PROPERTY LINE </p> <p>ROADS </p> <p>BUILDINGS </p> <p>SIDEWALKS </p> <p>FENCES </p> <p>WALLS </p> <p>GUARD RAIL </p> <p>POLES </p> <p>POINT NUMBER </p> <p>ORIGINAL LOT N^o </p>	<p>EXIST. LOT LINE </p> <p>HORIZONTAL CONTROL </p> <p>VERTICAL CONTROL </p> <p>CONTOURS </p> <p>WASTE WEIR ELEVATION </p> <p>WATER </p> <p>BRIDGE CULVERT </p> <p>TREES </p> <p>PARCEL CONVEYED </p> <p>PROPOSED PROPERTY LINE </p>
--	---

SURVEYOR'S CERTIFICATE

This plat correctly represents lands surveyed by and under our supervision from October 1975 to May 1976, and is correct to the best of our knowledge and belief.

KOHLI & KALIHER ASSOCIATES, LIMITED

Robert F. Grimes
ROBERT F. GRIMES
Registered Surveyor 5050

Bruce C. Plumb
BRUCE C. PLUMB
Registered Surveyor 5047




TOPOGRAPHIC MAP
OF
INDIAN LAKE
S.E. AREA

COMPILED BY PHOTOGRAMMETRIC METHODS
BY
Ralph L. Woolpert Company
CONSULTING SERVICES
ENGINEERING, PLANNING & PHOTOGRAMMETRY
2241 WATKINS AVENUE, DAYTON, OHIO 45424
447 HORTON ROAD, CINCINNATI, OHIO 45226

SHEET 5 OF 9

STATE OF OHIO
OFFICE OF
LAKE LANDS ADMINISTRATOR

INDIAN LAKE
LOGAN COUNTY
WASHINGTON TOWNSHIP
WATERBURY SUMMER RESORT
PROPERTY/PLANIMETRIC

KOHLI & KALIHER ASSOC. LIMITED ENGINEERS & SURVEYORS LIMA, OHIO 45801	SCALE: SEE BAR SCALE DATE: APRIL 1976 COMPUTED BY: E.L.E. DRAWN BY: J.L.M.	CHECKED BY: B.C.P.
---	---	--------------------

PARCEL

SUMMARY

ORIGINAL LOT N°	PARCEL CONVEYED	POINT N°	BEARING & DISTANCE	STATE PLANE COORDINATES	AREA	OWNER	ORIGINAL LOT N°	PARCEL CONVEYED	POINT N°	BEARING & DISTANCE	STATE PLANE COORDINATES	AREA	OWNER
1 VOL. 325 PAGE 811	1-A	11 137 112 100 100 11	N06°50'15"W, 21.56' N60°29'52"E, 24.55' S21°57'08"E, 24.04' S68°02'52"W, 29.96'	N296309.218 E1618552.022 N296330.614 E1618549.370 N296342.789 E1618570.690 N296320.528 E1618579.765	AREA 11 137 112 100 11 604 S.F. 0.014 ACRE	RICHARD E. HASTINGS & ROSE M. HASTINGS	15 VOL. 286 PAGE 119	15-A	113 131 133 114 113	N35°27'38"W, 32.50' N57°37'01"E, 40.05' S35°27'38"E, 30.35' S54°32'22"W, 39.99'	N296518.198 E1619039.918 N296544.595 E1619020.959 N296566.177 E1619054.694 N296541.527 E1619072.399	AREA 113 131 133 114 113 1257 S.F. 0.029 ACRE	MILDRED S. BRACKNEY
2 VOL. 301 PAGE 419	2-A	100 118 119 101 101 100	N21°57'08"W, 26.37' N62°33'27"E, 40.13' S21°57'08"E, 30.21' S68°02'52"W, 39.95'	N296320.528 E1618579.765 N296344.947 E1618569.811 N296363.583 E1618605.355 N296335.608 E1618616.759	AREA 100 118 119 101 100 1130 S.F. 0.026 ACRE	PATRICIA R. COVALT	16 VOL. 286 PAGE 119	16-A	114 133 132 115 114	N35°27'38"W, 30.35' N57°37'00"E, 40.05' S35°27'38"E, 28.20' S54°32'22"W, 39.99'	N296541.527 E1619072.399 N296566.177 E1619054.694 N296587.760 E1619088.429 N296564.855 E1619104.879	AREA 114 133 132 115 114 1171 S.F. 0.027 ACRE	MILDRED S. BRACKNEY
3 VOL. 323 PAGE 884	3-A	101 119 120 102 101	N21°57'08"W, 30.21' N63°20'24"E, 40.09' S21°57'08"E, 33.50' S68°02'52"W, 39.95'	N296335.608 E1618616.759 N296363.583 E1618605.355 N296381.711 E1618641.108 N296350.689 E1618653.754	AREA 101 119 120 102 101 1273 S.F. 0.029 ACRE	RICHARD FRENCH & PAULINE M. FRENCH	17 VOL. 286 PAGE 119	17-A	115 132 138 116 115	N35°27'38"W, 28.20' N52°44'08"E, 37.28' S40°46'03"E, 29.50' S54°32'22"W, 39.99'	N296564.855 E1619104.879 N296587.760 E1619088.429 N296610.450 E1619118.009 N296588.184 E1619137.360	AREA 115 132 138 116 115 1113 S.F. 0.026 ACRE	MILDRED S. BRACKNEY
4 VOL. 331 PAGE 253	4-A	102 120 121 103 102	N21°57'08"W, 33.50' N68°02'52"E, 39.95' S21°57'08"E, 33.50' S68°02'52"W, 39.95'	N296350.689 E1618653.754 N296381.711 E1618641.108 N296396.792 E1618678.102 N296365.770 E1618690.748	AREA 102 120 121 103 102 1338 S.F. 0.031 ACRE	GLEN E. BACKERS	18 VOL. 269 PAGE 143	18-A	117 139 134 13 117	N42°21'45"W, 30.50' N50°33'13"E, 37.28' S46°35'17"E, 33.50' S54°32'22"W, 39.99'	N296596.137 E1619148.434 N296618.592 E1619127.794 N296642.392 E1619156.488 N296619.466 E1619180.915	AREA 117 139 134 13 117 1225 S.F. 0.028 ACRE	BILLIE JEAN PATTON
5 VOL. 286 PAGE 116	5-A	103 121 123 104 103	N21°57'08"W, 33.50' N71°14'51"E, 40.01' S21°57'08"E, 31.27' S68°02'52"W, 39.95'	N296365.770 E1618690.748 N296396.792 E1618678.102 N296409.804 E1618715.939 N296380.851 E1618727.742	AREA 103 121 123 104 103 1294 S.F. 0.030 ACRE	MILDRED S. BRACKNEY	19 VOL. 331 PAGE 21	19-A	13 134 144 140 13	N46°35'17"W, 33.50' N49°28'28"E, 50.86' S45°56'31"E, 24.37' S39°08'21"W, 50.44'	N296619.466 E1619180.915 N296642.392 E1619156.488 N296675.592 E1619195.017 N296658.713 E1619212.598	AREA 13 134 144 140 13 1459 S.F. 0.033 ACRE	ROBERT W. SCHUTTE & ROBERT F. BROTZGE
6 VOL. 286 PAGE 116	6-A	104 123 124 105 104	N21°57'08"W, 31.27' N71°14'51"E, 40.01' S21°57'08"E, 29.03' S68°02'52"W, 39.95'	N296380.851 E1618727.742 N296409.804 E1618715.939 N296422.817 E1618753.776 N296395.932 E1618764.736	AREA 104 123 124 105 104 1204 S.F. 0.028 ACRE	MILDRED S. BRACKNEY	20 VOL. 349 PAGE 531	20-A	140 144 145 141 140	N45°56'31"W, 24.37' N49°28'28"E, 40.39' S45°56'30"E, 17.10' S39°08'21"W, 40.36'	N296658.713 E1619212.598 N296675.592 E1619195.017 N296701.959 E1619225.615 N296690.117 E1619237.950	AREA 140 144 145 141 140 834 S.F. 0.019 ACRE	FRANK P. BURNS & RITA M. BURNS
7 VOL. 286 PAGE 116	7-A	105 124 122 106 105	N21°57'08"W, 29.03' N71°14'51"E, 40.01' S21°57'08"E, 26.80' S68°02'52"W, 39.95'	N296395.932 E1618764.736 N296422.817 E1618753.776 N296435.830 E1618791.614 N296411.013 E1618801.730	AREA 105 124 122 106 105 1115 S.F. 0.026 ACRE	MILDRED S. BRACKNEY	21 VOL. 285 PAGE 563	21-A	141 145 441 440 90 141	N45°56'30"W, 17.10' N42°27'48"E, 75.28' S45°56'29"E, 14.76' S43°48'40"W, 25.00' S39°08'21"W, 50.44'	N296690.117 E1619237.950 N296701.959 E1619225.615 N296757.694 E1619276.219 N296747.451 E1619286.888 N296729.363 E1619269.631	AREA 141 145 441 440 90 141 1148 S.F. 0.026 ACRE	MARY JANE NULSEN
8 VOL. 286 PAGE 116	8-A	106 122 126 107 106	N21°57'08"W, 26.80' N69°28'54"E, 39.96' S21°57'08"E, 25.80' S68°02'52"W, 39.95'	N296411.013 E1618801.730 N296435.830 E1618791.614 N296449.984 E1618828.985 N296426.093 E1618838.725	AREA 106 122 126 107 106 1051 S.F. 0.024 ACRE	MILDRED S. BRACKNEY	22 VOL. 311 PAGE 177	22-A	135 147 441 440 135	N45°56'25"W, 16.53' S42°27'49"W, 75.01' S45°56'29"E, 14.76' N43°48'40"E, 74.98'	N296801.701 E1619338.647 N296813.228 E1619326.640 N296757.694 E1619276.219 N296747.451 E1619286.888	AREA 135 147 441 440 135 1173 S.F. 0.027 ACRE	MARY JANE NULSEN
9 VOL. 286 PAGE 116	9-A	107 126 125 108 107	N21°57'08"W, 25.80' N69°28'54"E, 39.96' S21°57'08"E, 24.80' S68°02'52"W, 39.95'	N296426.093 E1618838.725 N296449.984 E1618828.985 N296464.139 E1618866.357 N296441.174 E1618875.719	AREA 107 126 125 108 107 1011 S.F. 0.023 ACRE	MILDRED S. BRACKNEY	23 VOL. 341 PAGE 681	23-A	135 147 143 14 135	N45°56'25"W, 16.53' N42°27'48"E, 56.46' S45°56'26"E, 17.85' S43°48'40"W, 56.44'	N296801.701 E1619338.647 N296813.228 E1619326.640 N296855.028 E1619364.590 N296842.562 E1619377.575	AREA 135 147 143 14 135 970 S.F. 0.022 ACRE	ANASTASIA A. SCHRECK
10 VOL. 286 PAGE 116	10-A	108 125 127 109 108	N21°57'08"W, 24.80' N73°28'53"E, 40.13' S21°57'08"E, 21.00' S68°02'52"W, 39.95'	N296441.174 E1618875.719 N296464.139 E1618866.357 N296475.701 E1618904.786 N296456.255 E1618912.713	AREA 108 125 127 109 108 915 S.F. 0.021 ACRE	MILDRED S. BRACKNEY	PT.24 VOL. 336 PAGE 774	24-1A	71 148 161 160 71	N45°56'30"W, 22.00' N23°31'41"E, 25.57' S46°02'41"E, 30.86' S43°48'40"W, 24.00'	N296855.658 E1619389.836 N296870.894 E1619373.966 N296894.376 E1619384.080 N296873.222 E1619406.192	AREA 71 148 161 160 71 634 S.F. 0.015 ACRE	STANLEY M. BROTZGE & DOLORES E. BROTZGE DOLORES E. BROTZGE
11 VOL. 286 PAGE 116	11-A	109 127 110 109 109	N21°57'08"W, 21.00' N60°04'06"E, 40.34' S21°57'08"E, 26.60' S68°02'52"W, 39.95'	N296456.255 E1618912.713 N296475.701 E1618904.786 N296495.968 E1618939.666 N296471.336 E1618949.707	AREA 109 127 110 109 109 951 S.F. 0.022 ACRE	MILDRED S. BRACKNEY	PT.24 VOL. 288 PAGE 307	24-2A	553 160 161 153 553	S43°48'40"W, 42.08' N46°02'41"W, 30.86' N23°31'42"E, 44.91' S46°02'26"E, 46.43'	N296903.523 E1619435.393 N296873.222 E1619406.192 N296894.376 E1619384.080 N296935.620 E1619401.844	AREA 553 160 161 153 553 1626 S.F. 0.037 ACRE	RAYMOND A. ST. CLAIR & MARTINA K. ST. CLAIR
12 VOL. 286 PAGE 116	12-A	110 128 130 111 110	N21°57'08"W, 26.60' N56°52'38"E, 40.00' S23°07'57"E, 34.36' S68°02'52"W, 39.95'	N296471.336 E1618949.707 N296495.968 E1618939.666 N296517.957 E1618973.079 N296486.417 E1618986.701	AREA 110 128 130 111 110 1208 S.F. 0.028 ACRE	MILDRED S. BRACKNEY	25 VOL. 237 PAGE 439	25-A	70 153 154 84 70	N46°02'26"W, 29.50' N26°16'03"E, 37.72' S48°54'26"W, 41.20' S44°14'15"W, 38.00'	N296915.227 E1619423.160 N296935.620 E1619401.844 N296969.514 E1619418.405 N296942.557 E1619449.562	AREA 70 153 154 84 70 1312 S.F. 0.030 ACRE	LEWIS J. EMMELHEINTZ & NETTIE E. EMMELHEINTZ
13 VOL. 286 PAGE 119	13-A	111 130 129 12 111	N23°07'57"W, 34.36' N56°52'38"E, 14.59' S35°14'48"E, 38.20' S68°02'52"W, 22.39'	N296486.417 E1618986.701 N296517.957 E1618973.079 N296525.980 E1618985.270 N296494.870 E1619007.438	AREA 111 130 129 12 111 663 S.F. 0.015 ACRE	MILDRED S. BRACKNEY							
14 VOL. 286 PAGE 119	14-B	12 129 131 113 12	N35°14'48"W, 38.20' N62°40'47"E, 40.25' S35°27'38"E, 32.50' S54°32'22"W, 39.99'	N296494.870 E1619007.438 N296525.980 E1618985.270 N296544.595 E1619020.959 N296518.198 E1619039.918	AREA 12 129 131 113 12 1411 S.F. 0.032 ACRE	MILDRED S. BRACKNEY							


STATE OF OHIO
OFFICE OF
LAKE LANDS ADMINISTRATOR

INDIAN LAKE
LOGAN COUNTY
WASHINGTON TOWNSHIP
WATERBURY SUMMER RESORT
PARCEL SUMMARY

KOHLI & KALIHAR ASSOC. LIMITED ENGINEERS & SURVEYORS LIMA, OHIO 45801	SCALE: NONE DATE: 1-2-76 COMPUTED BY: E.L.E. DRAWN BY: J.L.M.
	CHECKED BY: B.C.P.

PARCEL

SUMMARY

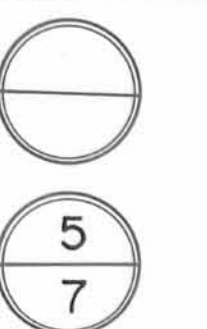

ORIGINAL LOT N ^o	PARCEL CONVEYED	POINT N ^o	BEARING & DISTANCE	STATE PLANE COORDINATES	AREA	OWNER	ORIGINAL LOT N ^o	PARCEL CONVEYED	POINT N ^o	BEARING & DISTANCE	STATE PLANE COORDINATES	AREA	OWNER
26 VOL. 349 PAGE 456	26-A	86 154 155 87 86	N48°54'26"W, 18.20' N21°06'38"E, 53.23' S48°48'14"E, 38.53' S43°33'01"W, 50.00'	N296957.612 E1619432.161 N296969.514 E1619418.405 N297019.244 E1619437.380 N296993.979 E1619466.475	AREA 86 154 155 87 86 1418 S.F. 0.033 ACRE	GERARD K. VAN STEYN & JO ANN VAN STEYN	43 VOL. 249 PAGE 65	43-A	584 215 221 585 584	N69°37'51"W, 15.60' N08°27'56"E, 40.87' S69°37'51"E, 24.69' S21°21'09"W, 40.00'	N297680.256 E1619807.356 N297685.628 E1619792.710 N297726.080 E1619798.567 N297717.576 E1619821.751	AREA 584 215 221 585 584 806 S.F. 0.018 ACRE	JOHN L. ZEHRINGER & FLOSSIE M. ZEHRINGER
27 VOL. 335 PAGE 383	27-A	562 156 157 560 562	N56°15'46"W, 17.93' N21°06'38"E, 51.48' S55°48'04"E, 29.06' S33°35'41"W, 50.00'	N297024.637 E1619458.164 N297034.536 E1619443.215 N297082.633 E1619461.566 N297066.395 E1619485.665	AREA 562 156 157 560 562 1177 S.F. 0.027 ACRE	GEORGANNE FINN & LOUISE P. COLEGROVE	44 VOL. 303 PAGE 856	44-A	585 221 220 586 585	N69°37'51"W, 24.69' N08°27'55"E, 40.87' S69°37'51"E, 33.79' S21°19'09"W, 40.00'	N297717.576 E1619821.751 N297726.080 E1619798.567 N297766.531 E1619804.424 N297754.896 E1619836.146	AREA 585 221 220 586 585 1169 S.F. 0.027 ACRE	HERBERT J. BLACK & LEO L. BLACK
28 VOL. 342 PAGE 478	28-A	559 157 158 561 559	N55°32'00"W, 9.15' N21°06'38"E, 40.81' S56°57'41"E, 10.98' S23°41'47"W, 40.70'	N297077.485 E1619469.130 N297082.633 E1619461.566 N297120.765 E1619476.115 N297114.818 E1619485.339	AREA 559 157 158 561 559 402 S.F. 0.009 ACRE	THOMAS A. BROWN & SANDRA S. BROWN	45 VOL. 335 PAGE 851	45-A	595 402 350 348 595	N69°37'51"W, 39.24' N00°57'58"W, 22.42' N83°35'04"E, 32.92' S06°22'57"E, 40.00'	N297775.311 E1619841.533 N297788.823 E1619804.695 N297811.238 E1619804.229 N297815.045 E1619836.930	AREA 595 402 350 348 595 1068 S.F. 0.025 ACRE	LOWELL DOUGLAS & ALICE O. DOUGLAS
29 VOL. 331 PAGE 576	29-A	561 158 151 558 561	N55°32'00"W, 10.98' N21°06'38"E, 51.33' S56°54'13"E, 13.32' S23°41'47"W, 50.88'	N297114.818 E1619485.339 N297120.765 E1619476.115 N297168.720 E1619494.412 N297161.488 E1619505.603	AREA 561 158 151 558 561 610 S.F. 0.014 ACRE	RICHARD M. McLAUGHLIN, BERTHA M. McLAUGHLIN & JAMES J. McLAUGHLIN	PT. 46 VOL. 301 PAGE 520	46-A	348 350 351 349 348	S83°35'04"W, 32.92' N00°57'58"W, 36.67' N83°35'04"E, 29.46' S06°22'57"E, 36.50'	N297815.045 E1619836.930 N297811.238 E1619804.229 N297847.895 E1619803.466 N297851.303 E1619832.729	AREA 348 350 351 349 348 1138 S.F. 0.026 ACRE	JOHN R. COLLINS & JANICE M. COLLINS
30 VOL. 253 PAGE 298	30-A	558 150 149 555 558	N56°33'15"W, 20.32' N29°27'12"E, 39.40' S58°19'23"E, 22.50' S32°37'19"W, 40.00'	N297161.488 E1619505.603 N297172.622 E1619488.601 N297207.004 E1619507.838 N297195.263 E1619527.034	AREA 558 150 149 555 558 849 S.F. 0.019 ACRE	ARTHUR C. HERBERT & LUCILLE S. HERBERT	PT. 46, PT. 47 VOL. 343 PAGE 12	47-A	349 351 347 596 349	S83°35'04"W, 29.46' N00°57'58"W, 36.67' N83°35'04"E, 26.00' S06°22'57"E, 36.50'	N297851.303 E1619832.729 N297847.895 E1619803.466 N297884.553 E1619802.703 N297887.560 E1619828.528	AREA 349 351 347 596 349 1012 S.F. 0.023 ACRE	JOHN L. BOWER & PERMELIA I. BOWER
31 VOL. 315 PAGE 474	31-A	565 184 185 566 565	N57°33'53"W, 30.43' N28°16'36"E, 40.11' S57°33'53"E, 33.40' S32°31'24"W, 40.00'	N297212.169 E1619537.720 N297228.386 E1619511.975 N297263.781 E1619530.835 N297245.980 E1619559.092	AREA 565 184 185 566 565 1276 S.F. 0.029 ACRE	MELVIN C. COMER & ROSE H. COMER	PT. 47, 48 VOL. 342 PAGE 945	48-A	324 345 347 596 324	S83°35'04"W, 26.60' S07°06'50"E, 47.00' N83°35'04"E, 26.00' N06°22'57"W, 47.00'	N297934.248 E1619823.119 N297931.170 E1619796.698 N297884.553 E1619802.703 N297887.560 E1619828.528	AREA 324 345 347 596 324 1236 S.F. 0.028 ACRE	ROBERT W. CORLESS & JOAN D. CORLESS
32, PT. 33 VOL. 353 PAGE 713	32-A	566 185 186 568 566	N57°33'53"W, 33.40' N30°00'56"E, 54.92' S57°31'31"E, 35.80' S32°31'24"W, 54.85'	N297245.980 E1619559.092 N297263.781 E1619530.835 N297311.445 E1619558.120 N297292.342 E1619588.398	AREA 566 185 186 568 566 1898 S.F. 0.044 ACRE	HARRY R. BROOKS & BARBARA J. BROOKS	49 VOL. 359 PAGE 187	49-A	324 345 346 326 324	S83°35'04"W, 26.60' N10°33'28"W, 40.10' N83°35'04"E, 29.52' S06°22'57"E, 40.00'	N297934.248 E1619823.119 N297931.170 E1619796.698 N297970.566 E1619789.194 N297973.981 E1619818.516	AREA 324 345 346 326 324 1122 S.F. 0.026 ACRE	JOSEPH STAFFORD ATHY
PT. 33, 34 VOL. 281 PAGE 488	34-A	570 187 186 568 570	N57°31'31"W, 34.20' S33°56'00"W, 65.02' S57°31'31"E, 35.80' N32°31'24"E, 65.00'	N297347.286 E1619623.128 N297365.535 E1619594.203 N297311.445 E1619558.120 N297292.342 E1619588.398	AREA 570 187 186 568 570 2275 S.F. 0.052 ACRE	MARY ELLEN McANDREWS & CATHERINE A. HUHN & ALEXANDER W. HUHN	50 VOL. 271 PAGE 261	50-A	326 346 352 353 320 597 326	S83°35'04"W, 29.52' N00°30'43"W, 24.81' S85°58'06"W, 10.60' N01°23'41"E, 23.96' S81°57'01"E, 35.45' S06°22'57"E, 40.00'	N297973.981 E1619818.516 N297970.566 E1619789.194 N297995.370 E1619788.874 N297994.583 E1619778.303 N298018.540 E1619778.792 N298013.715 E1619813.912	AREA 326 346 352 353 320 597 326 1413 S.F. 0.032 ACRE	ALBERT J. HEILIGENBERG
PT. 35 VOL. 354 PAGE 902	35-1A	570 187 190 571 570	N57°31'31"W, 34.20' N33°40'09"E, 20.00' S57°31'31"E, 33.80' S32°31'24"W, 20.00'	N297347.286 E1619623.128 N297365.535 E1619594.203 N297382.227 E1619605.228 N297364.192 E1619633.814	AREA 570 187 190 571 570 680 S.F. 0.016 ACRE	HELEN M. FAIRALL	51 VOL. 356 PAGE 341	51-A	597 320 315 316 318 317 355 319 587 406 408 407 597	N81°57'01"W, 35.45' N06°59'10"E, 49.49' N54°09'14"E, 61.54' S76°39'37"E, 34.47' S49°47'07"E, 107.99' S17°36'08"E, 24.20' S74°31'10"W, 26.60' N79°08'44"W, 19.58' N20°34'29"W, 9.21' N61°07'52"W, 84.32' S57°43'12"W, 28.87' S06°22'57"E, 20.00'	N298013.715 E1619813.912 N298018.540 E1619778.792 N298067.682 E1619784.617 N298103.917 E1619834.358 N298096.097 E1619867.928 N298026.697 E1619950.670 N298003.659 E1619958.079 N297996.458 E1619932.472 N298000.069 E1619913.229 N298008.678 E1619909.959 N298048.592 E1619835.684 N298033.582 E1619811.610	AREA 597 320 315 316 318 317 355 319 587 406 408 407 597 9430 S.F. 0.216 ACRE	BERNICE SETTERLIN & KATHERINE S. KRAMER & DELLA K. SNYDER
PT. 35 VOL. 339 PAGE 482	35-2A	572 193 190 571 572	N57°31'31"W, 15.47' S57°08'19"W, 44.02' S57°31'31"E, 33.80' N32°31'24"E, 40.00'	N297398.003 E1619655.186 N297406.256 E1619642.106 N297382.227 E1619605.228 N297364.192 E1619633.814	AREA 572 193 190 571 572 985 S.F. 0.023 ACRE	MARVIN L. KUNTZ & MABEL L. KUNTZ	52 VOL. 357 PAGE 45	52-A	334 342 355 319 587 334	N69°41'14"E, 47.60' N29°36'52"W, 27.99' S74°31'10"W, 26.60' N79°08'44"W, 19.58' S20°34'29"E, 40.00'	N297962.676 E1619927.434 N297979.376 E1619972.009 N298003.659 E1619958.079 N297996.458 E1619932.472 N298000.069 E1619913.229	AREA 334 342 355 319 587 334 1406 S.F. 0.032 ACRE	CHARLES DONALD CURREY & ADRIENNE S. CURREY
36, 37 VOL. 266 PAGE 337	3637-A	573 192 307 575 573	N57°31'31"W, 6.30' N31°18'22"E, 80.02' S57°31'31"E, 8.00' S32°31'24"W, 80.00'	N297414.909 E1619665.873 N297418.271 E1619660.544 N297486.801 E1619701.851 N297482.532 E1619708.617	AREA 573 192 307 575 573 572 S.F. 0.013 ACRE	RUTH E. STEFFEN	52 VOL. 357 PAGE 45	52-A	334 342 355 319 587 334	N69°41'14"E, 47.60' N29°36'52"W, 27.99' S74°31'10"W, 26.60' N79°08'44"W, 19.58' S20°34'29"E, 40.00'	N297962.676 E1619927.434 N297979.376 E1619972.009 N298003.659 E1619958.079 N297996.458 E1619932.472 N298000.069 E1619913.229	AREA 334 342 355 319 587 334 1406 S.F. 0.032 ACRE	CHARLES DONALD CURREY & ADRIENNE S. CURREY
38, 39, 40 VOL. 325 PAGE 888	383940-A	575 307 210 581 578 575	N57°31'31"W, 8.00' N22°29'34"E, 118.05' S69°37'51"E, 26.40' S21°05'07"W, 13.88' S32°31'24"W, 108.19'	N297482.532 E1619708.617 N297486.801 E1619701.851 N297596.048 E1619746.582 N297586.956 E1619771.367 N297573.984 E1619766.424	AREA 575 307 210 581 578 575 2192 S.F. 0.050 ACRE	VIRGINIA E. T. CORFMAN	52 VOL. 357 PAGE 45	52-A	334 342 355 319 587 334	N69°41'14"E, 47.60' N29°36'52"W, 27.99' S74°31'10"W, 26.60' N79°08'44"W, 19.58' S20°34'29"E, 40.00'	N297962.676 E1619927.434 N297979.376 E1619972.009 N298003.659 E1619958.079 N297996.458 E1619932.472 N298000.069 E1619913.229	AREA 334 342 355 319 587 334 1406 S.F. 0.032 ACRE	CHARLES DONALD CURREY & ADRIENNE S. CURREY
41 VOL. 310 PAGE 365	41-A	582 211 214 583 582	N69°37'51"W, 26.40' N28°51'58"E, 40.34' S69°37'51"E, 21.80' S21°19'09"W, 40.00'	N297605.616 E1619778.565 N297614.707 E1619753.780 N297650.443 E1619772.494 N297642.936 E1619792.960	AREA 582 211 214 583 582 964 S.F. 0.022 ACRE	JACKIE LEE RAMBY & SHIRLEY A. RAMBY	52 VOL. 357 PAGE 45	52-A	334 342 355 319 587 334	N69°41'14"E, 47.60' N29°36'52"W, 27.99' S74°31'10"W, 26.60' N79°08'44"W, 19.58' S20°34'29"E, 40.00'	N297962.676 E1619927.434 N297979.376 E1619972.009 N298003.659 E1619958.079 N297996.458 E1619932.472 N298000.069 E1619913.229	AREA 334 342 355 319 587 334 1406 S.F. 0.032 ACRE	CHARLES DONALD CURREY & ADRIENNE S. CURREY
42 VOL. 346 PAGE 564	42-A	583 214 215 584 583	N69°37'51"W, 21.80' N30°06'24"E, 40.58' S69°37'51"E, 15.60' S21°19'09"W, 40.00'	N297642.936 E1619792.960 N297650.443 E1619772.494 N297685.628 E1619792.710 N297680.256 E1619807.356	AREA 583 214 215 584 583 748 S.F. 0.017 ACRE	WILLIAM E. BOWSHIER & MARY ANN BOWSHIER	52 VOL. 357 PAGE 45	52-A	334 342 355 319 587 334	N69°41'14"E, 47.60' N29°36'52"W, 27.99' S74°31'10"W, 26.60' N79°08'44"W, 19.58' S20°34'29"E, 40.00'	N297962.676 E1619927.434 N297979.376 E1619972.009 N298003.659 E1619958.079 N297996.458 E1619932.472 N298000.069 E1619913.229	AREA 334 342 355 319 587 334 1406 S.F. 0.032 ACRE	CHARLES DONALD CURREY & ADRIENNE S. CURREY

STATE OF OHIO
OFFICE OF
LAKE LANDS ADMINISTRATOR

INDIAN LAKE
LOGAN COUNTY
WASHINGTON TOWNSHIP
WATERBURY SUMMER RESORT
PARCEL SUMMARY


KOHLI & KALIHOR ASSOC.
LIMITED
ENGINEERS & SURVEYORS
LIMA, OHIO 45801

SCALE: NONE
DATE: 4-16-76
COMPUTED BY: E.L.E.
DRAWN BY: J.L.M.

CHECKED BY
B.C.P.

PARCEL

SUMMARY

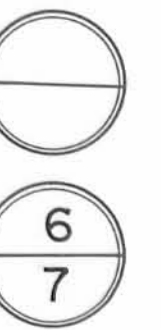

ORIGINAL LOT N ^o	PARCEL CONVEYED	POINT N ^o	BEARING & DISTANCE	STATE PLANE COORDINATES	AREA	OWNER	ORIGINAL LOT N ^o	PARCEL CONVEYED	POINT N ^o	BEARING & DISTANCE	STATE PLANE COORDINATES	AREA	OWNER	
53 VOL. 327 PAGE 77	53-A	333 341 342 334 333	N69°41'14"E, 38.40' N07°36'32"W, 41.00' S69°41'14"W, 47.60' S20°34'29"E, 40.00'	N297925.283 E1619941.639 N297938.756 E1619977.598 N297979.376 E1619972.009 N297962.676 E1619927.434	AREA 333 341 342 334 333 1720 S.F. 0.039 ACRE	RAYMOND SCHATZMAN	100,101 VOL. 307 PAGE 442	100101-A	435 414 303 300 624 431 435	S78°57'40"E, 73.69' S17°01'24"W, 16.85' S21°17'13"W, 10.64' S87°59'17"W, 72.88' RAD. 16.36, A.L. 25.37' N09°13'58"W, 24.29'	N297268.117 E1620057.690 N297254.293 E1620130.073 N297238.163 E1620125.204 N297228.236 E1620121.381 N297225.390 E1620048.561 N297244.160 E1620061.681	AREA 435 414 303 300 624 431 435 2284 S.F. 0.052 ACRE	WILLIS D. WHITAKER & DOROTHY WHITAKER	
54 VOL. 341 PAGE 185	54-A	335 405 341 333 335	N69°41'14"E, 41.54' N25°03'58"W, 40.14' S69°41'14"W, 38.40' S20°34'29"E, 40.00'	N297887.890 E1619955.844 N297902.466 E1619994.747 N297938.756 E1619977.598 N297925.283 E1619941.639	AREA 335 405 341 333 335 1599 S.F. 0.037 ACRE	RICHARD L. WRIGHT & MARTHA F. WRIGHT	127 VOL. 274 PAGE 512	127-A	623 301 304 622 623	N80°45'51"E, 57.80' S00°16'40"E, 40.49' S80°45'51"W, 51.00' N09°56'42"W, 40.00'	N297211.133 E1620063.898 N297220.635 E1620120.912 N297180.146 E1620121.268 N297171.761 E1620070.962	AREA 623 301 304 622 623 2176 S.F. 0.050 ACRE	STEPHEN A. HEILIGENBERG & RITA H. HEILIGENBERG & RICHARD N. HEILIGENBERG & PHYLLIS J. HEILIGENBERG	
55 VOL. 341 PAGE 253	55-A	336 340 343 344 405 335 336	N69°41'14"E, 28.73' N20°34'29"W, 12.80' N70°56'28"E, 15.00' N25°03'58"W, 27.86' S69°41'14"W, 41.54' S20°34'29"E, 40.24'	N297850.275 E1619970.134 N297860.354 E1619997.038 N297872.320 E1619992.492 N297877.274 E1620006.651 N297902.466 E1619994.747 N297887.890 E1619955.844	AREA 336 340 343 344 405 335 336 1540 S.F. 0.035 ACRE	HUGH M. WRIGHT	128,129 VOL. 320 PAGE 822	128129-A	622 304 357 611 622	N80°45'51"E, 51.00' S04°23'29"E, 80.30' S80°45'51"W, 43.23' N09°56'42"W, 80.02'	N297171.761 E1620070.962 N297180.146 E1620121.268 N297100.103 E1620127.733 N297092.997 E1620085.093	AREA 622 304 357 611 622 3770 S.F. 0.087 ACRE	BEATRICE UNVERFERTH	
56,57 VOL. 326 PAGE 485	5657-A	338 339 354 340 336 338	N69°41'14"E, 12.70' N22°10'40"E, 25.80' N21°58'08"W, 61.00' S69°41'14"W, 28.73' S20°34'29"E, 80.00'	N297775.489 E1619998.544 N297779.945 E1620010.437 N297803.874 E1620020.081 N297860.354 E1619997.038 N297850.275 E1619970.134	AREA 338 339 354 340 336 338 2205 S.F. 0.051 ACRE	KATHLEEN F. PORTUNE	130 VOL. 195 PAGE 351	130-A	611 357 358 243 610 611	N80°45'51"E, 43.23' S05°28'07"E, 25.16' S10°11'29"W, 60.21' N68°15'17"W, 51.00' N12°28'48"E, 60.30'	N297092.997 E1620085.093 N297100.103 E1620127.733 N297075.067 E1620130.230 N297015.360 E1620119.739 N297034.068 E1620072.294	AREA 611 357 358 243 610 611 3502 S.F. 0.080 ACRE	ROBERT M. SHANK & VIOLET G. SHANK	
58 VOL. 184 PAGE 46	58-A	468 456 460 458 411 452 298 297 470 468	N39°37'09"W, 3.47' N19°56'26"W, 42.12' RAD. 10.00', A.L. 24.22' N21°19'09"E, 56.89' N69°54'47"E, 80.51' S14°02'50"W, 40.05' S00°47'50"W, 23.25' S08°51'44"E, 16.91' S50°23'22"W, 69.53'	N297634.831 E1619948.868 N297637.494 E1619946.645 N297677.034 E1619932.123 N297677.185 E1619913.407 N297730.263 E1619933.880 N297758.213 E1620009.386 N297719.326 E1619999.819 N297696.073 E1619999.587 N297679.373 E1620002.259	AREA * 468 456 460 458 411 452 298 297 470 468 6404 S.F. 0.147 ACRE	CHARLES L. BARRETT & EVELYN M. BARRETT	131 VOL. 319 PAGE 202	131-A	610 243 244 241 610	S68°15'17"E, 51.00' S17°52'49"W, 40.15' N68°15'17"W, 54.40' N22°44'15"E, 40.06'	N297034.068 E1620072.294 N297015.360 E1620119.739 N296977.101 E1620107.563 N296997.055 E1620056.955	AREA 610 243 244 241 610 2111 S.F. 0.048 ACRE	KIMBER T. PYLES & DORIS B. PYLES	
59 VOL. 355 PAGE 814	59-A	468 469 467 453 468	N50°23'22"E, 10.00' S39°37'09"E, 40.00' S50°23'22"W, 10.00' N39°37'09"W, 40.00'	N297634.831 E1619948.868 N297641.237 E1619956.547 N297610.526 E1619982.175 N297604.120 E1619974.497	AREA 468 469 467 453 468 400 S.F. 0.009 ACRE	BARBARA ALICE FUSON	132 VOL. 303 PAGE 821	132-A	241 244 245 239 241	S68°15'17"E, 54.40' S24°09'59"W, 40.09' N68°15'17"W, 53.40' N22°44'15"E, 40.06'	N296997.055 E1620056.955 N296977.101 E1620107.563 N296940.460 E1620091.295 N296960.048 E1620041.617	AREA 241 244 245 239 241 2159 S.F. 0.050 ACRE	DONALD W. SMITH & EVELYN I. SMITH	
	59-B	469 470 296 295 273 467 469	N50°23'22"E, 59.53' S08°51'45"E, 6.44' S14°42'45"E, 20.86' S39°03'41"E, 15.54' S50°23'22"W, 47.30' N39°37'09"W, 40.00'	N297641.237 E1619956.547 N297679.373 E1620002.259 N297673.012 E1620003.276 N297652.855 E1620008.655 N297640.826 E1620018.496 N297610.526 E1619982.175	AREA * 469 470 296 295 273 469 2038 S.F. 0.047 ACRE	CHARLES L. BARRETT & EVELYN M. BARRETT	133 VOL. 196 PAGE 300	133-A	239 245 246 612 239	S68°15'17"E, 53.40' S14°54'10"W, 40.34' N68°15'17"W, 58.90' N22°44'15"E, 40.06'	N296960.048 E1620041.617 N296940.460 E1620091.295 N296901.435 E1620081.074 N296923.040 E1620026.280	AREA 239 245 246 612 239 2249 S.F. 0.052 ACRE	CHARLOTTE V. STEBBINS	
		FOR PARCELS 60-A THROUGH 64-A, SEE SHEET 7						134 VOL. 351 PAGE 845	134-A	613 394 393 386 614 613	S68°15'17"E, 62.30' S12°02'27"W, 25.08' N79°46'16"W, 63.26' N10°33'40"E, 24.65' N22°46'16"E, 13.18'	N296904.568 E1620018.612 N296881.717 E1620076.567 N296857.164 E1620071.432 N296868.151 E1620009.137 N296892.396 E1620013.558	AREA 613 394 393 386 614 613 1991 S.F. 0.046 ACRE	MAURICE F. TANGEMAN & MARGARET RITA TANGEMAN
								135 VOL. 296 PAGE 40	135-A	386 393 391 374 386	S79°46'16"E, 63.26' S12°25'09"W, 40.59' N79°46'16"W, 61.94' N10°33'40"E, 40.56'	N296868.151 E1620009.137 N296857.164 E1620071.432 N296817.493 E1620062.860 N296828.252 E1620001.861	AREA 386 393 391 374 386 2539 S.F. 0.058 ACRE	PAUL MANSFIELD & EDITH MANSFIELD
65 VOL. 224 PAGE 19	65-A	356 287 262 263 264 265 266 267 268 269 270 421 419 418 417 356	N50°23'22"E, 74.63' S19°08'34"E, 20.36' S24°14'43"E, 16.51' S10°03'53"E, 17.59' S02°58'17"E, 35.68' S00°12'49"W, 7.34' S07°52'43"W, 7.53' S08°22'38"W, 37.79' S18°38'22"W, 14.48' S31°13'26"W, 11.38' S31°21'52"W, 7.32' N57°43'13"W, 57.43' N32°26'51"E, 30.90' RAD. 33.85', A.L. 42.76' N39°37'09"W, 32.32'	N297450.565 E1620102.640 N297498.373 E1620159.947 N297479.161 E1620166.700 N297464.131 E1620173.541 N297446.821 E1620176.684 N297411.201 E1620178.674 N297403.865 E1620178.676 N297396.400 E1620177.673 N297358.990 E1620172.314 N297345.255 E1620167.742 N297335.502 E1620161.882 N297329.237 E1620158.097 N297359.715 E1620109.423 N297385.856 E1620125.899 N297425.750 E1620123.348	AREA 356 287 262 263 264 265 266 267 268 269 270 421 419 418 417 356 7804 S.F. 0.179 ACRE	WOODROW W. PURDY	136,137,138 VOL. 304 PAGE 530	136138-A	374 391 392 449 448 615 374	S79°46'16"E, 61.94' S16°05'45"W, 40.60' S10°12'33"W, 40.00' S09°18'15"W, 39.05' N79°46'16"W, 59.13' N10°33'40"E, 119.44'	N296828.252 E1620001.861 N296817.493 E1620062.860 N296778.438 E1620051.757 N296739.040 E1620044.822 N296700.477 E1620038.661 N296710.747 E1619980.433	AREA 374 391 392 449 448 615 374 7041 S.F. 0.162 ACRE	LLOYD M. WHITESSELL	
96,97 VOL. 268 PAGE 558	9697-A	261 299 414 435 428 261	S57°43'13"E, 60.60' S18°40'23"W, 54.93' N78°57'40"W, 73.69' RAD. 59.00', A.L. 24.65' N32°26'51"E, 56.14'	N297338.565 E1620096.093 N297306.404 E1620147.455 N297254.293 E1620130.073 N297268.117 E1620057.690 N297291.071 E1620066.160	AREA 261 299 414 435 428 261 4596 S.F. 0.105 ACRE	CLARA E. LONG & MARY L. SCOTT	* Contains a portion of the property described in Vol. 184, Pg. 400, owned by Charles L. and Evelyn M. Barrett.							
STATE OF OHIO OFFICE OF LAKE LANDS ADMINISTRATOR														
INDIAN LAKE LOGAN COUNTY WASHINGTON TOWNSHIP WATERBURY SUMMER RESORT PARCEL SUMMARY														
KOHLI & KALHER ASSOC. LIMITED ENGINEERS & SURVEYORS LIMA, OHIO 45801										SCALE: NONE DATE: 4-22-76 COMPUTED BY: E.L.E. DRAWN BY: J.L.M.		CHECKED BY: B.C.P.		

PARCEL

SUMMARY



ORIGINAL LOT N ^o	PARCEL CONVEYED	POINT N ^o	BEARING & DISTANCE	STATE PLANE COORDINATES	AREA	OWNER	ORIGINAL LOT N ^o	PARCEL CONVEYED	POINT N ^o	BEARING & DISTANCE	AREA	OWNER
150,PT.151 VOL. 357 PAGE 306	150-A	389 412 447 446 650 389	S79°46'16"E,58.64' S12°44'05"W,67.19' N65°49'57"W,64.00' N24°10'03"E,26.00' N10°33'40"E,26.48'	N296691.071 E1619976.845 N296680.887 E1620034.590 N296615.287 E1620020.037 N296641.258 E1619961.543 N296665.025 E1619972.096	AREA 389 412 447 446 650 389 3543 S.F. 0.081 ACRE	CLEM J. STAVICK						
PT.151 VOL. 229 PAGE 357	151-A	446 447 398 616 446	S65°49'57"E,64.15' N23°56'07"E,37.00' N65°49'57"W,64.00' S24°10'03"W,37.00'	N296641.258 E1619961.543 N296615.287 E1620020.037 N296581.410 E1620005.160 N296607.442 E1619946.529	AREA 446 447 398 616 446 2371 S.F. 0.054 ACRE	GEORGE J. WITENKO						
152,153,154 VOL. 286 PAGE 116	152154-A	616 398 400 397 396 617 616	S65°49'57"E,64.15' S82°51'09"W,15.39' S24°06'47"W,24.28' S30°02'37"W,88.13' N65°40'14"W,42.00' N24°10'03"E,119.83'	N296607.442 E1619946.529 N296581.410 E1620005.160 N296579.434 E1619989.895 N296557.231 E1619980.062 N296480.771 E1619936.242 N296497.923 E1619897.903	AREA 616 398 400 397 396 617 616 5774 S.F. 0.133 ACRE	MILDRED S. BRACKNEY						
155 VOL. 319 PAGE 789	155-A	617 396 601 600 362 617	S65°40'14"E,42.00' S26°57'28"W,25.13' N65°49'58"W,20.80' S84°43'10"W,22.94' N24°10'03"E,36.50'	N296497.923 E1619897.903 N296480.771 E1619936.242 N296458.324 E1619924.937 N296466.765 E1619905.925 N296464.563 E1619883.091	AREA 617 396 601 600 362 617 1154 S.F. 0.026 ACRE	BESSIE I. WEST						
60 VOL. 197 PAGE 103	60-A	453 273 294 293 464 453	N50°23'22"E,57.30' S34°21'35"E,20.47' S44°12'55"E,19.68' S50°23'22"W,57.00' N39°37'09"W,40.00'	N297604.120 E1619974.497 N297640.898 E1620018.475 N297623.972 E1620030.117 N297609.923 E1620043.894 N297573.409 E1620000.125	AREA 453 273 294 293 464 453 2251 S.F. 0.052 ACRE	CHARLES L. BARRETT & EVELYN M. BARRETT						
61 VOL. 181 PAGE 38	61-A	464 293 292 291 466 463 464	N50°23'22"E,57.00' S49°39'17"E,13.08' S63°30'44"E,13.20' N89°07'05"E,24.06' S50°23'22"W,83.40' N39°37'09"W,40.00'	N297573.409 E1620000.125 N297609.923 E1620043.894 N297601.494 E1620053.898 N297595.655 E1620065.731 N297596.121 E1620089.790 N297542.698 E1620025.754	AREA * * 464 293 292 291 466 463 464 2610 SF. 0.060 ACRE	CHARLES L. BARRETT & EVELYN M. BARRETT						
62 VOL. 176 PAGE 581	62-A	463 466 290 465 462 463	N50°23'22"E,83.40' N89°07'05"E,33.81' S27°14'46"E,19.29' S50°23'22"W,105.64' N39°37'09"W,40.00'	N297542.698 E1620025.754 N297596.121 E1620089.790 N297596.775 E1620123.598 N297579.658 E1620132.498 N297511.987 E1620051.383	AREA * * 463 466 290 465 462 463 4073 SF 0.093 ACRE	CHARLES L. BARRETT & EVELYN M. BARRETT						
63 VOL. 209 PAGE 189	63-A	462 465 289 288 461 462	N50°23'22"E,105.64' S27°14'46"E,28.78' S02°17'59"W,15.97' S50°23'22"W,88.80' N39°37'09"W,40.00'	N297511.987 E1620051.383 N297579.658 E1620132.498 N297554.120 E1620145.776 N297538.161 E1620145.199 N297481.276 E1620077.012	AREA * * 462 465 289 288 461 462 4002 SF. 0.092 ACRE	CHARLES L. BARRETT & EVELYN M. BARRETT						
64 VOL. 209 PAGE 189	64-A	461 288 287 356 461	N50°23'22"E,88.80' S20°06'41"E,42.43' S50°23'22"W,74.63' N39°37'09"W,40.00'	N297481.276 E1620077.012 N297538.161 E1620145.199 N297498.373 E1620159.947 N297450.565 E1620102.640	AREA 461 288 287 356 461 3269 S.F. 0.075 ACRE	CHARLES L. BARRETT & EVELYN M. BARRETT						

* * Contains a portion of the property described in Vol. 177, Pg. 12, owned by Charles L. and Evelyn M. Barrett.

STATE OF OHIO
OFFICE OF
LAKE LANDS ADMINISTRATOR

INDIAN LAKE
LOGAN COUNTY
WASHINGTON TOWNSHIP
WATERBURY SUMMER RESORT
PARCEL SUMMARY

KOHLI & KALIHAR ASSOC. LIMITED	SCALE: NONE
ENGINEERS & SURVEYORS LIMA, OHIO 45801	DATE: 4-27-76
CHECKED BY	COMPUTED BY: E.L.E.
	DRAWN BY: J.L.M.