

# NICHELSONS 5<sup>TH</sup> ADDITION TO LAKE VIEW OHIO

### DEDICATION


Know all men by these presents that Charles Nicholson Proprietor of the land indicated on the accompanying plat and report of lots has authorized the laying out of the same which is to be known as Nicholson's 5<sup>th</sup> Addition to Lake View. The streets and Alleys designated therein are hereby dedicated to the public for public use.  
In witness whereof the said Charles Nicholson has hereunto set his hand this 21<sup>st</sup> day of July 1926 Charles Nicholson

State of Ohio County of Logan S.S.  
Be it remembered that on the 21<sup>st</sup> day of July in the year of our Lord One Thousand Nine Hundred Twenty Six Before me the subscriber a Notary Public in and for said County, personally came Charles Nicholson the grantor in the foregoing dedication and acknowledged the signing thereof to be his voluntary act for the uses and purposes therein indicated.

Sydney H. Warden  
Notary Public  
Logan Co. Ohio.



SCALE 1 inch = 50 Feet  
O IRON PINS

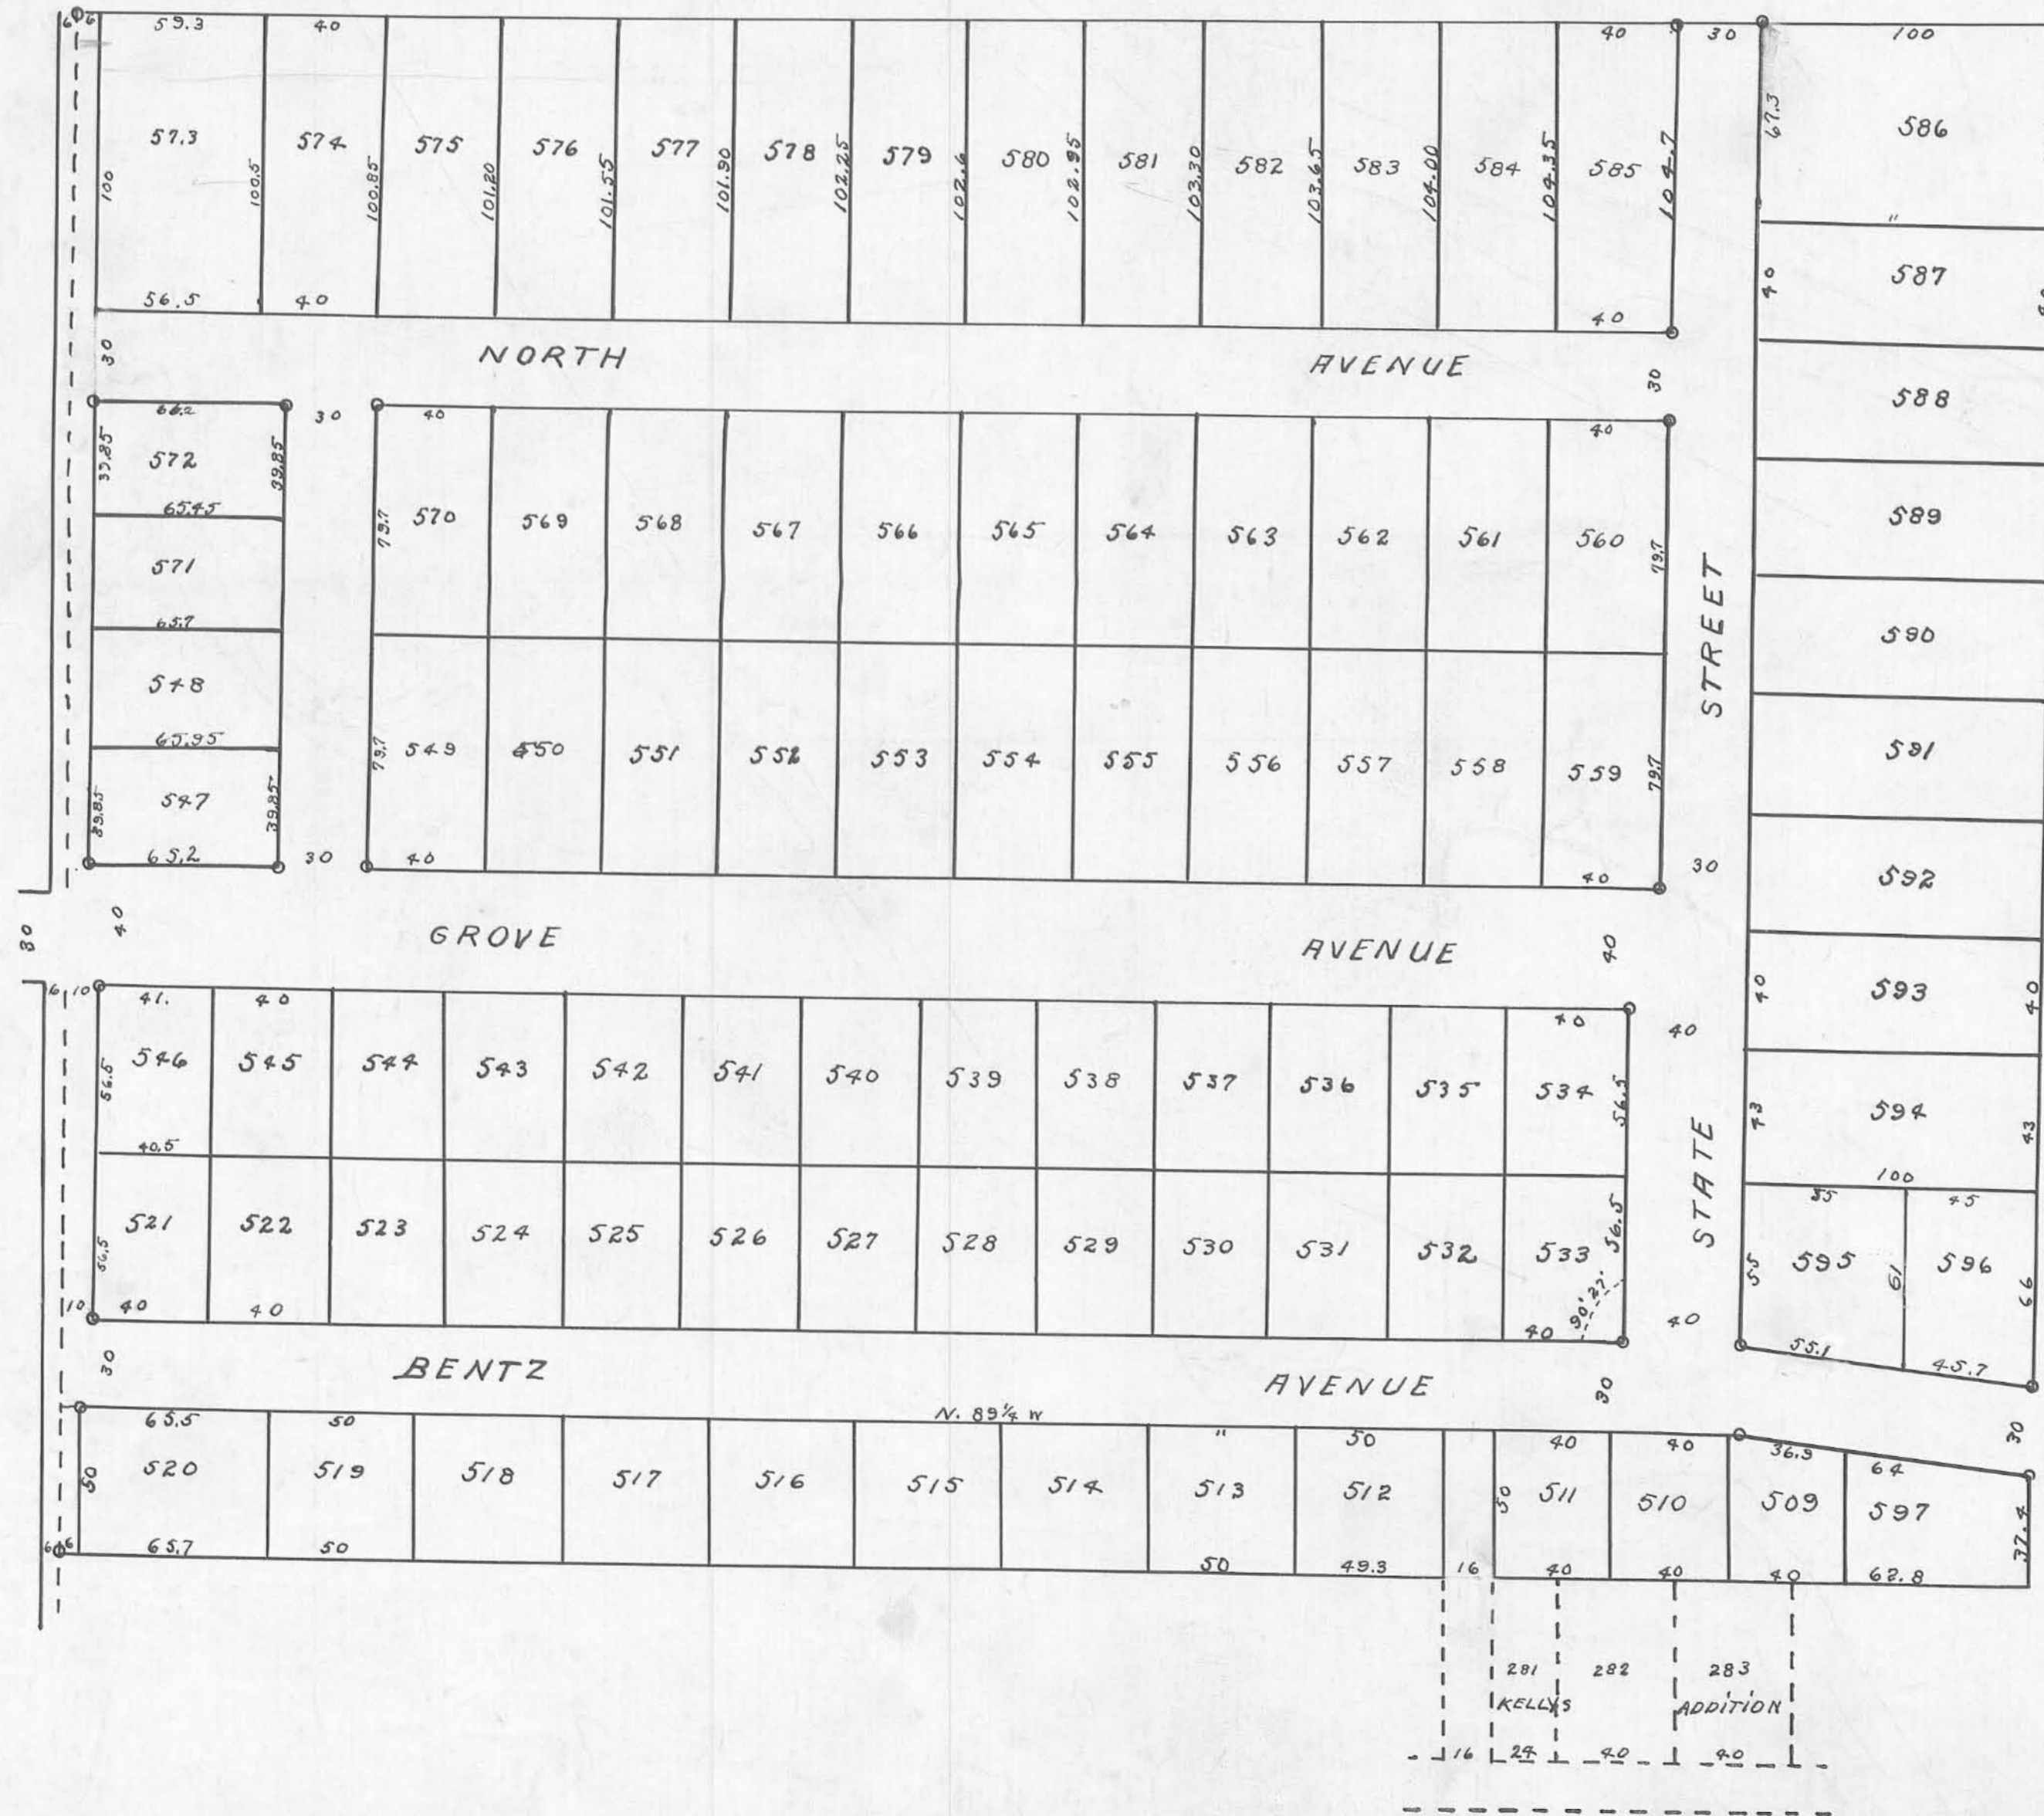

### SURVEYORS CERTIFICATE

I hereby certify that the annexed Plat is a correct representation of a survey made by me of 7.85 Acres in the Village of Lake View, Logan Co. Ohio And being in Sec 27 T6 R8 Distances are given in feet and tenths All lots are of the dimensions shown on the plat

Walter V. Scott  
Civil Engineer

Accepted this 22<sup>nd</sup> day of June 1926

Isaac L. Hoffmann  
President of Council

H N Kilgore

Transferred this 9<sup>th</sup> day of July 1926

W. W. Corbett  
Auditor of Logan Co. Ohio

Received for record this 9<sup>th</sup> day of July 1926 at 2 o'clock P.M. and recorded in Plat Book C Vol. 3 on page 7

Sam A. Carter  
Recorder of Logan Co. Ohio

L A K E V I E W

LAND ROAD STATE