


HILL CREST ALLOTMENT

HILL CREST ALLOTMENT NO. 2  
WASHINGTON TWP.

Scale 1"=50'

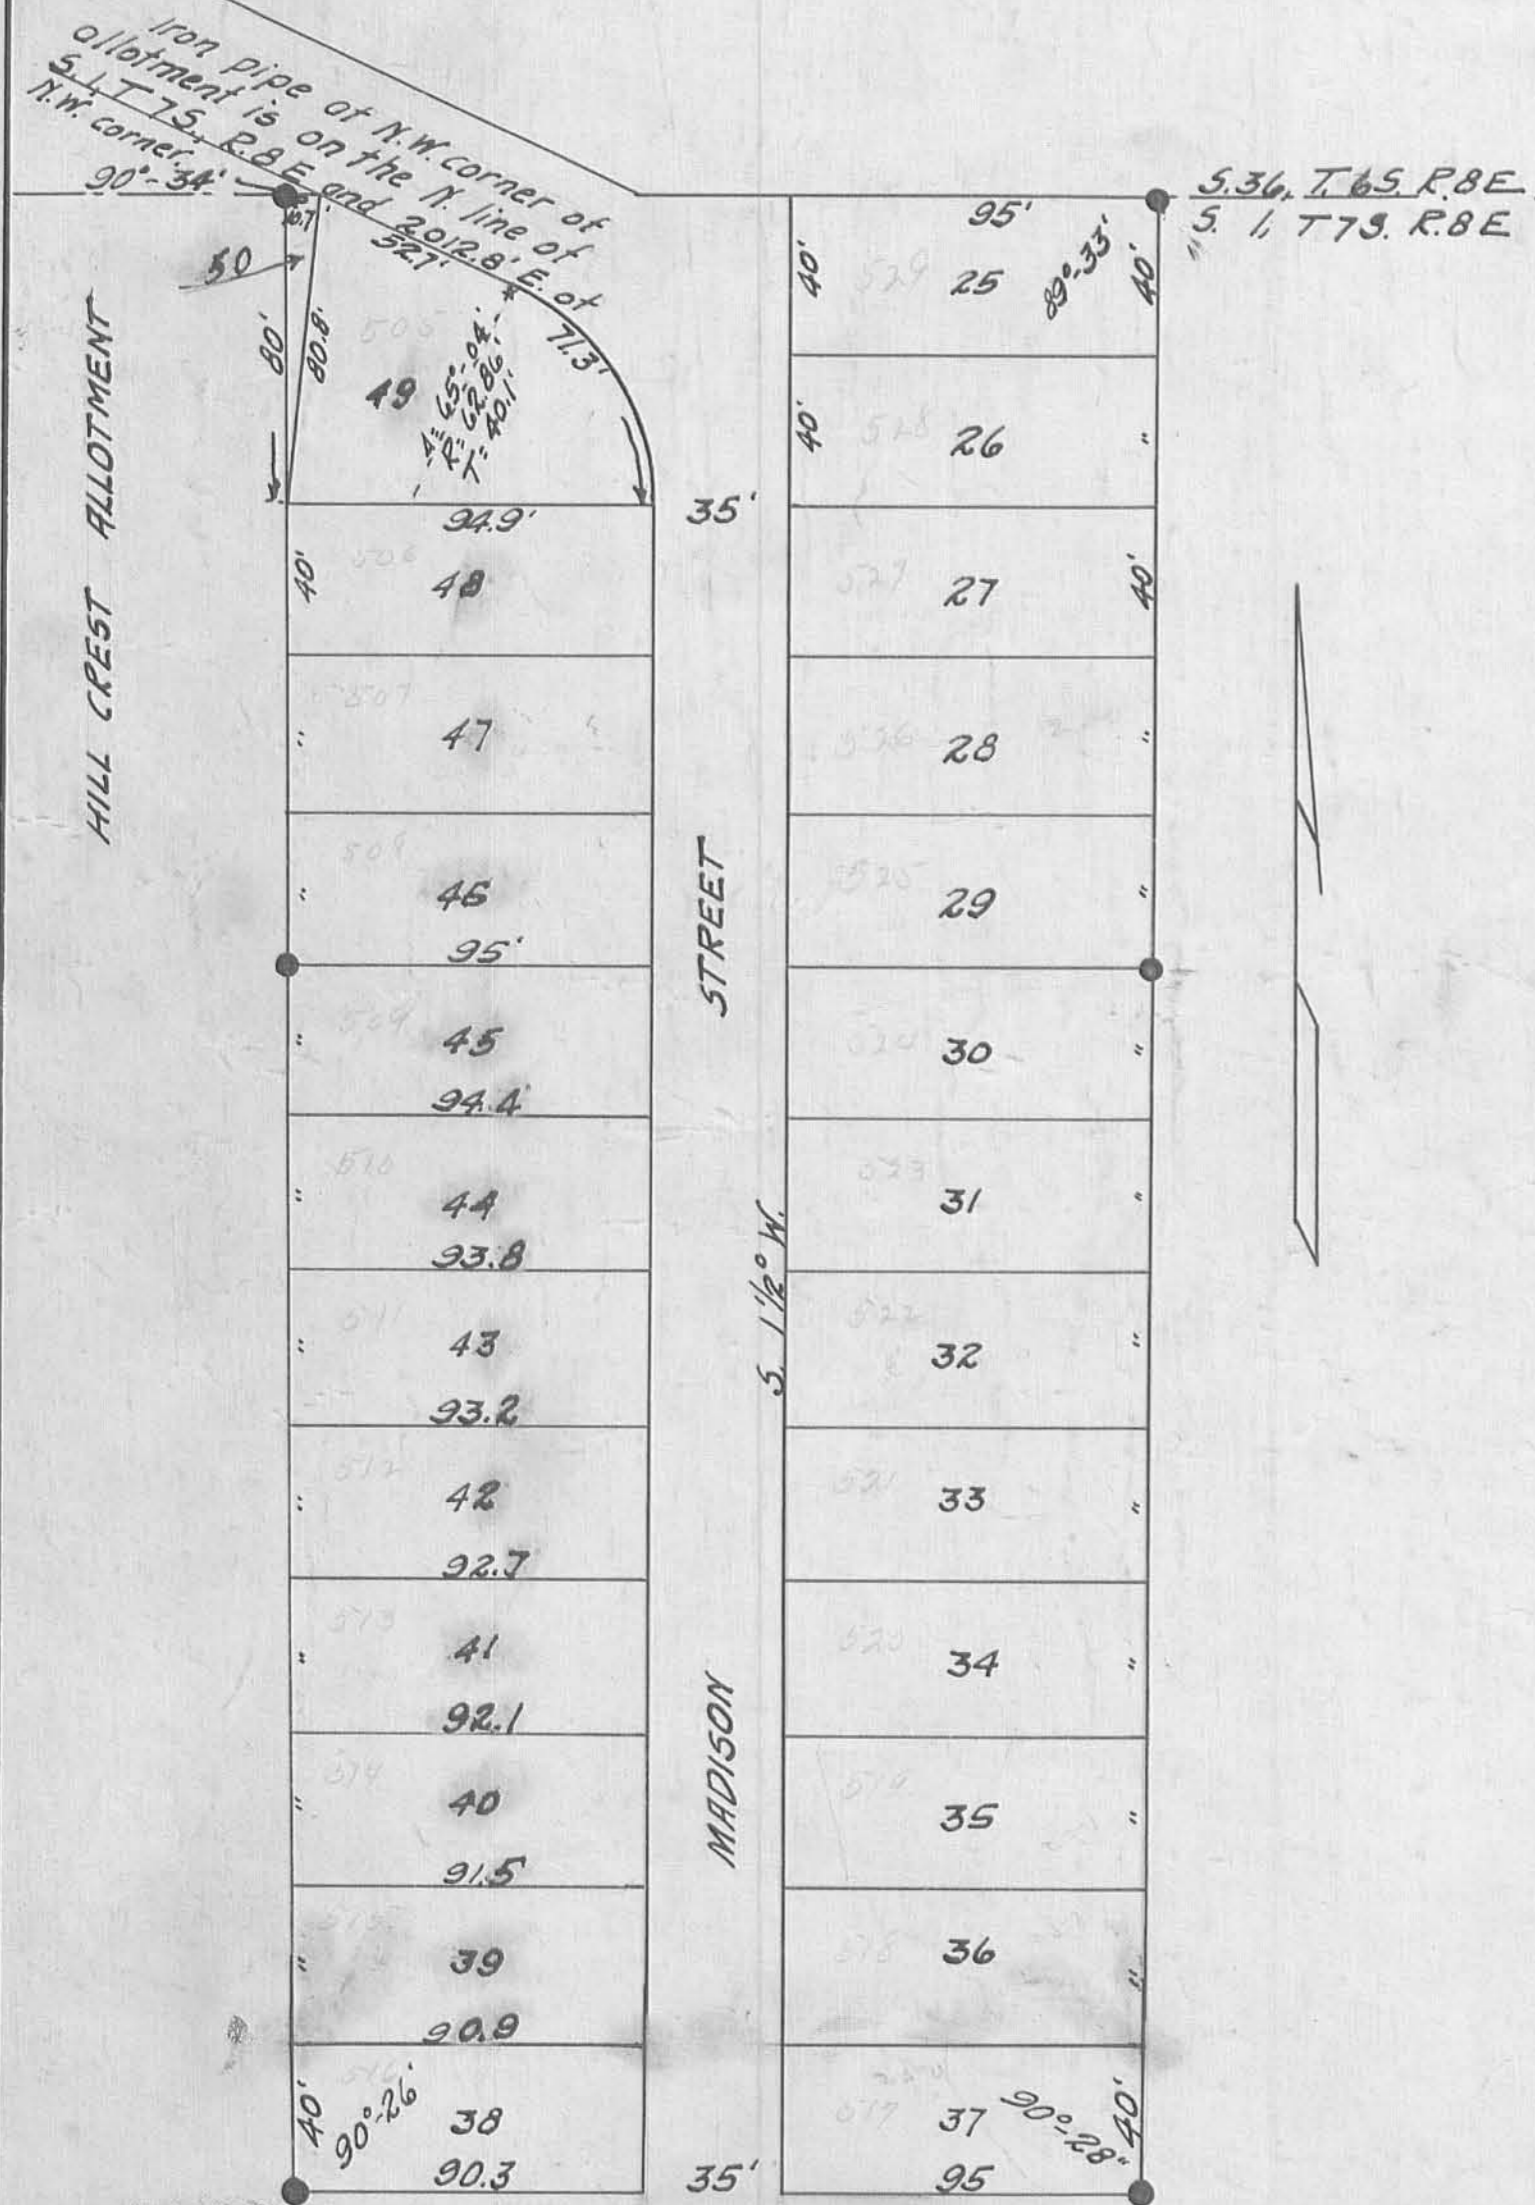

SURVEYOR'S CERTIFICATE.

I hereby certify that the annexed plot is a correct representation of a survey made by me of 2.66 acres in the N.W. 1/4 of Section 1, Township 7, South Range 8 East, of the First Principal Meridian, in Washington Township, Logan County, Ohio, August 14 and 17, 1924. Iron pipes were found at the N.E. corner of lot 25, at the S.E. corner of lot 29, at the S.W. corner of lot 44 and at the N.W. corner of lot 48. Iron pipes were set at the S.E. corner of lot 37 and at the S.E. and S.W. corners of lot 38. Distances are shown in feet and tenths of a foot. The bearing shown on Madison Street is the present magnetic bearing.

Clair A. Inkeup.  
Civil Engineer.

DEDICATION.

KNOW ALL MEN BY THESE PRESENTS That John Karus and Grace Karus, his wife, proprietors of the land indicated on the foregoing plat and report of lots here authorized the laying out of the same which is to be known and

Approved this 26 day of August 1924.

A.P. Coe

County Surveyor.

Accepted this 20 day of August 1924.

St. G. Knight

H. J. Brown

C. P. Humphreys

Commissioners of Logan County

designated as HILL CREST No. 2.

The street designated and represented therein is hereby dedicated to the public for a public highway.

In witness whereof the said John Karus and Grace Karus, his wife, have hereunto set their hands this 26. day of August 1924.

John Karus  
Grace Karus

STATE OF OHIO, LOGAN COUNTY SS

Be it remembered that on the 26<sup>th</sup> day of August, in the year of our Lord one thousand nine hundred twenty four before me, the subscriber, a Notary Public, in and for said County, personally came John Karus and Grace Karus, his wife, the grantors in the foregoing deed and acknowledged the signing thereof to be their voluntary act for the uses and purposes therein mentioned.

In testimony whereof I have hereunto subscribed my name and affixed my official seal the day and year last aforesaid.

S. L. Smith

NOTARY PUBLIC

LOGAN COUNTY, OHIO.

Transferred this 2 day of August 1924.

N. W. Corbet

Auditor of Logan County

Received for record this 2 day of SEPTEMBER 1924 at 3 o'clock PM and recorded in Plat Book B. on Page 50, Sept. 3, 1924

Sam A. Carter

Recorder of Logan County.