

**SURVEYOR'S CERTIFICATE**

The annexed plat correctly represents Graham's Allotment of part of Virginia Military Survey Number 3137 in Jefferson Township, Logan County, Ohio as surveyed in June 1946. Iron pipes were placed at all points marked O. Stakes were set at each lot corner. Distances are in feet and in decimals of a foot. Bearings are present magnetic bearings. The area included is 56.5 acres.

*Oliver A. Jankov*  
Registered Surveyor No. 1843

**DEDICATION**

Know all men by these presents that Ralph Graham and Ida Graham proprietors of the land indicated on the accompanying plat have authorized the laying out of the same as indicated in the accompanying plat. The right of ingress and egress and the right to construct public utilities in and on the 50 foot drive and the 16' at the rear of all the lots is granted to each and all of the owners of lots shown on this plat.

*Raymond L. Wans*  
Witness  
*Paul Craborn*  
Witness

*Ralph Graham*  
*Ida Graham*

STATE OF OHIO SS  
COUNTY OF LOGAN

Be it remembered that on the 19 day of August 1946, before me, the subscriber a notary public in and for Logan County, personally appeared Ralph Graham and Ida Graham grantors in the foregoing dedication and acknowledged the signing thereof to be their free and voluntary act.

In testimony whereof, I have hereunto subscribed my name and affixed my Notarial Seal on the day and year last aforesaid.

*Paul Craborn*  
Notary Public - Logan County  
State of Ohio  
My Notarial Commission Expires  
My commission expired June 15, 1949.

**COUNTY ENGINEER'S APPROVAL**

The annexed plat is hereby approved July \_\_\_\_\_ 1946

*E. K. Bore*  
County Engineer - Logan County, Ohio

**ACCEPTANCE**

The annexed plat was approved and accepted by the Board of County Commissioners at a regular meeting August 26, 1946.

*Roger Cloud*  
*E. C. Webber*  
*Jas. S. Outland*  
Commissioners of Logan County

**AUDITOR'S OFFICE - LOGAN COUNTY, OHIO**

The within lots transferred the 6 day of September 1946.


*Armin Longshels*  
Auditor of Logan County, Ohio

105756

**RECORDER'S OFFICE - LOGAN COUNTY, OHIO**

Received for record at 2:30 o'clock PM on the 7 of September 1946.  
Recorded in Plat Book C, Volume \_\_\_\_\_, Page 44

*Paul O. Batch*  
Recorder of Logan County, Ohio.

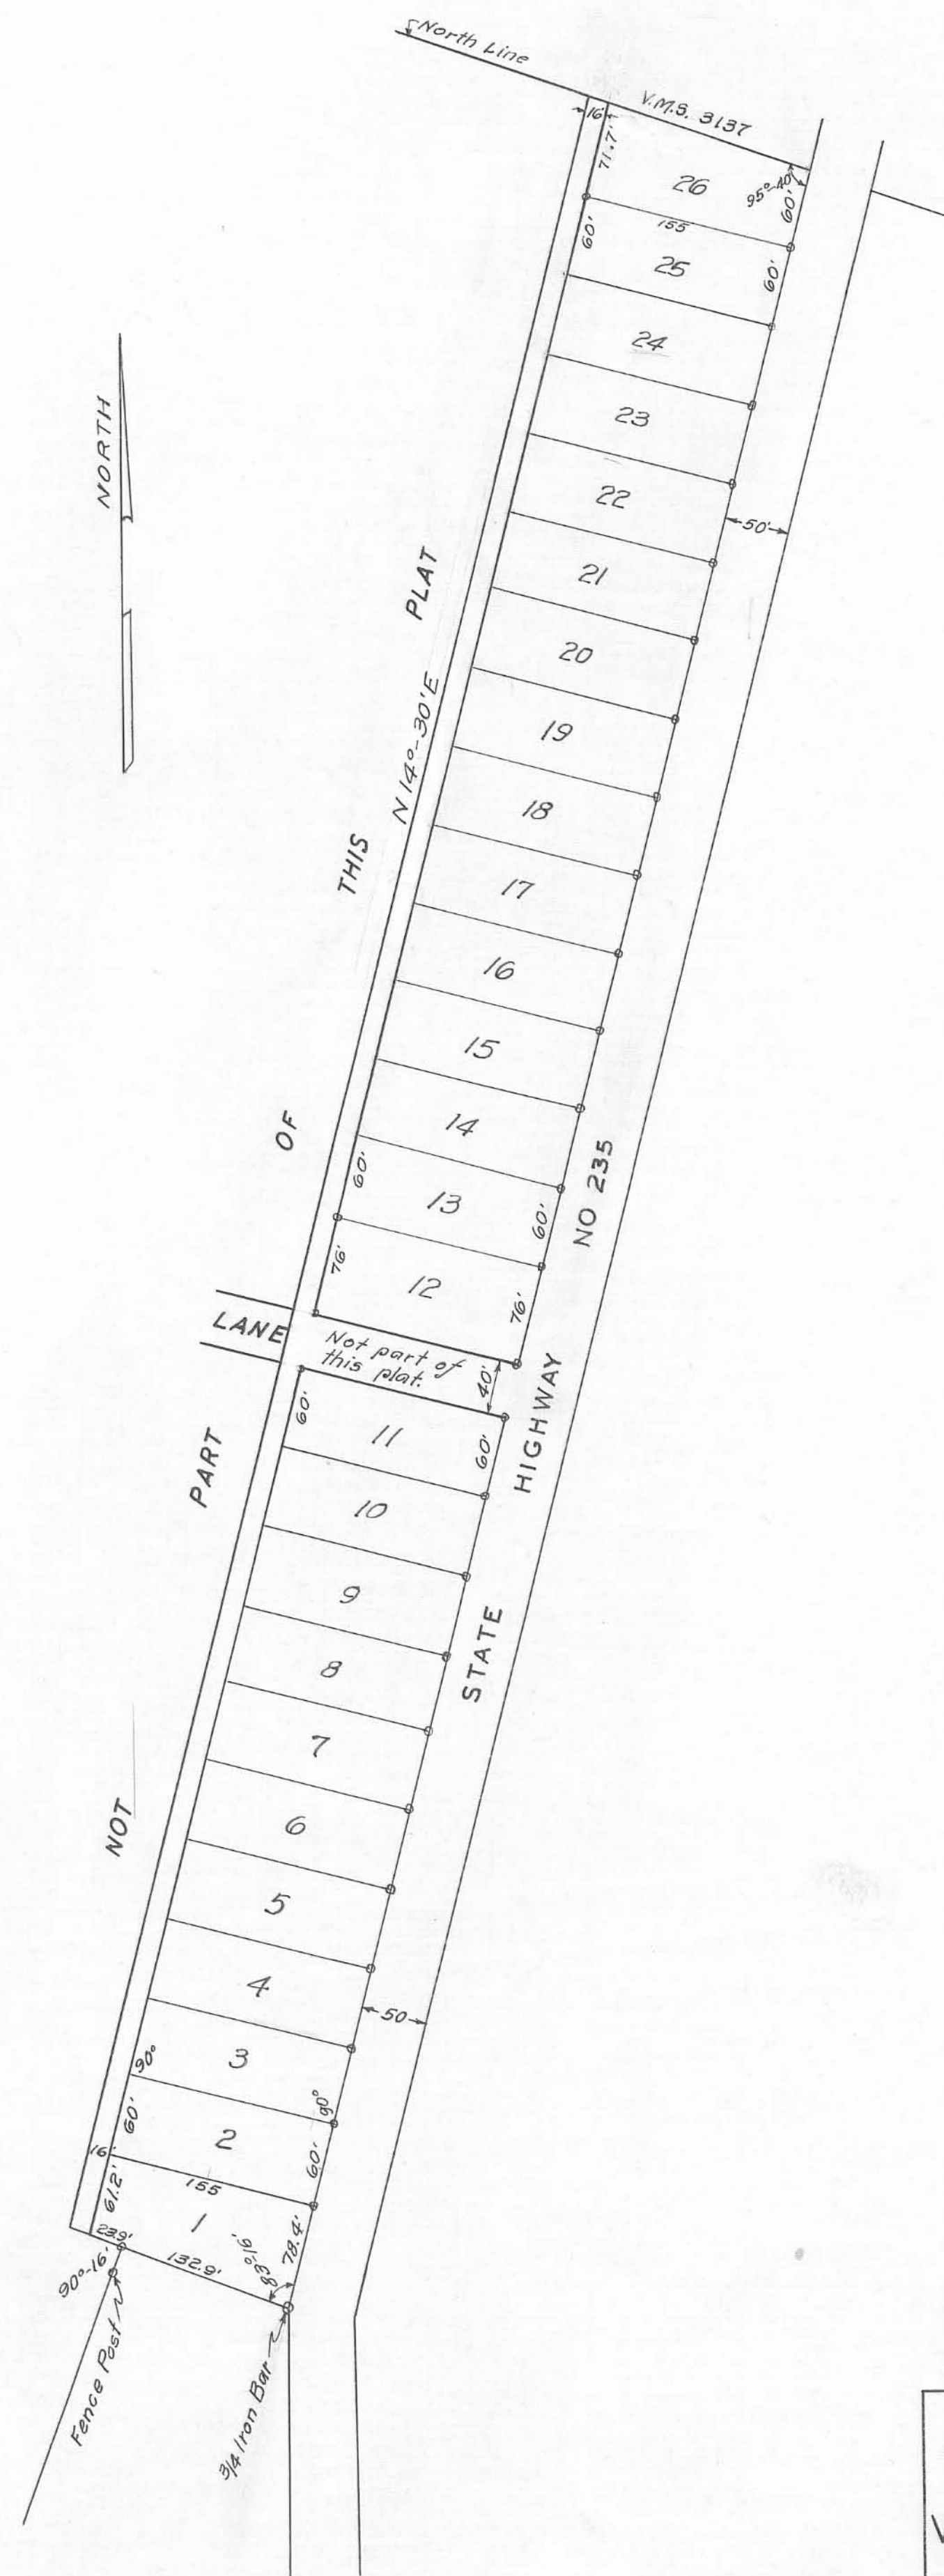

**GRAHAM'S ALLOTMENT**  
OF PART OF  
VIRGINIA MILITARY SURVEY NUMBER  
3137  
JEFFERSON TOWNSHIP  
LOGAN COUNTY  
SCALE 1"=100'  
JULY 1946  
SCALE OF FEET