
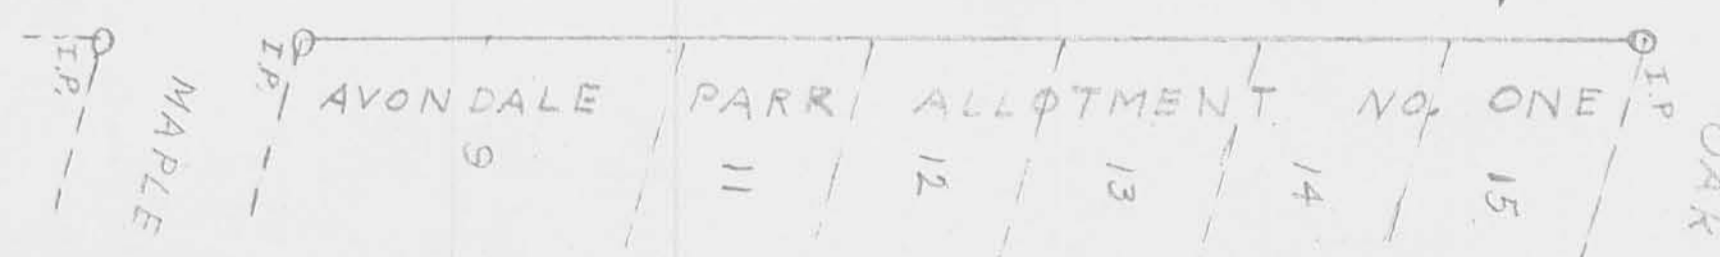


AVONDALE PARK ALLOTMENT No. SIX,
 VIRGINIA MILITARY SURVEY 12276
 STOKES TOWNSHIP, LOGAN COUNTY, OHIO.
 1948

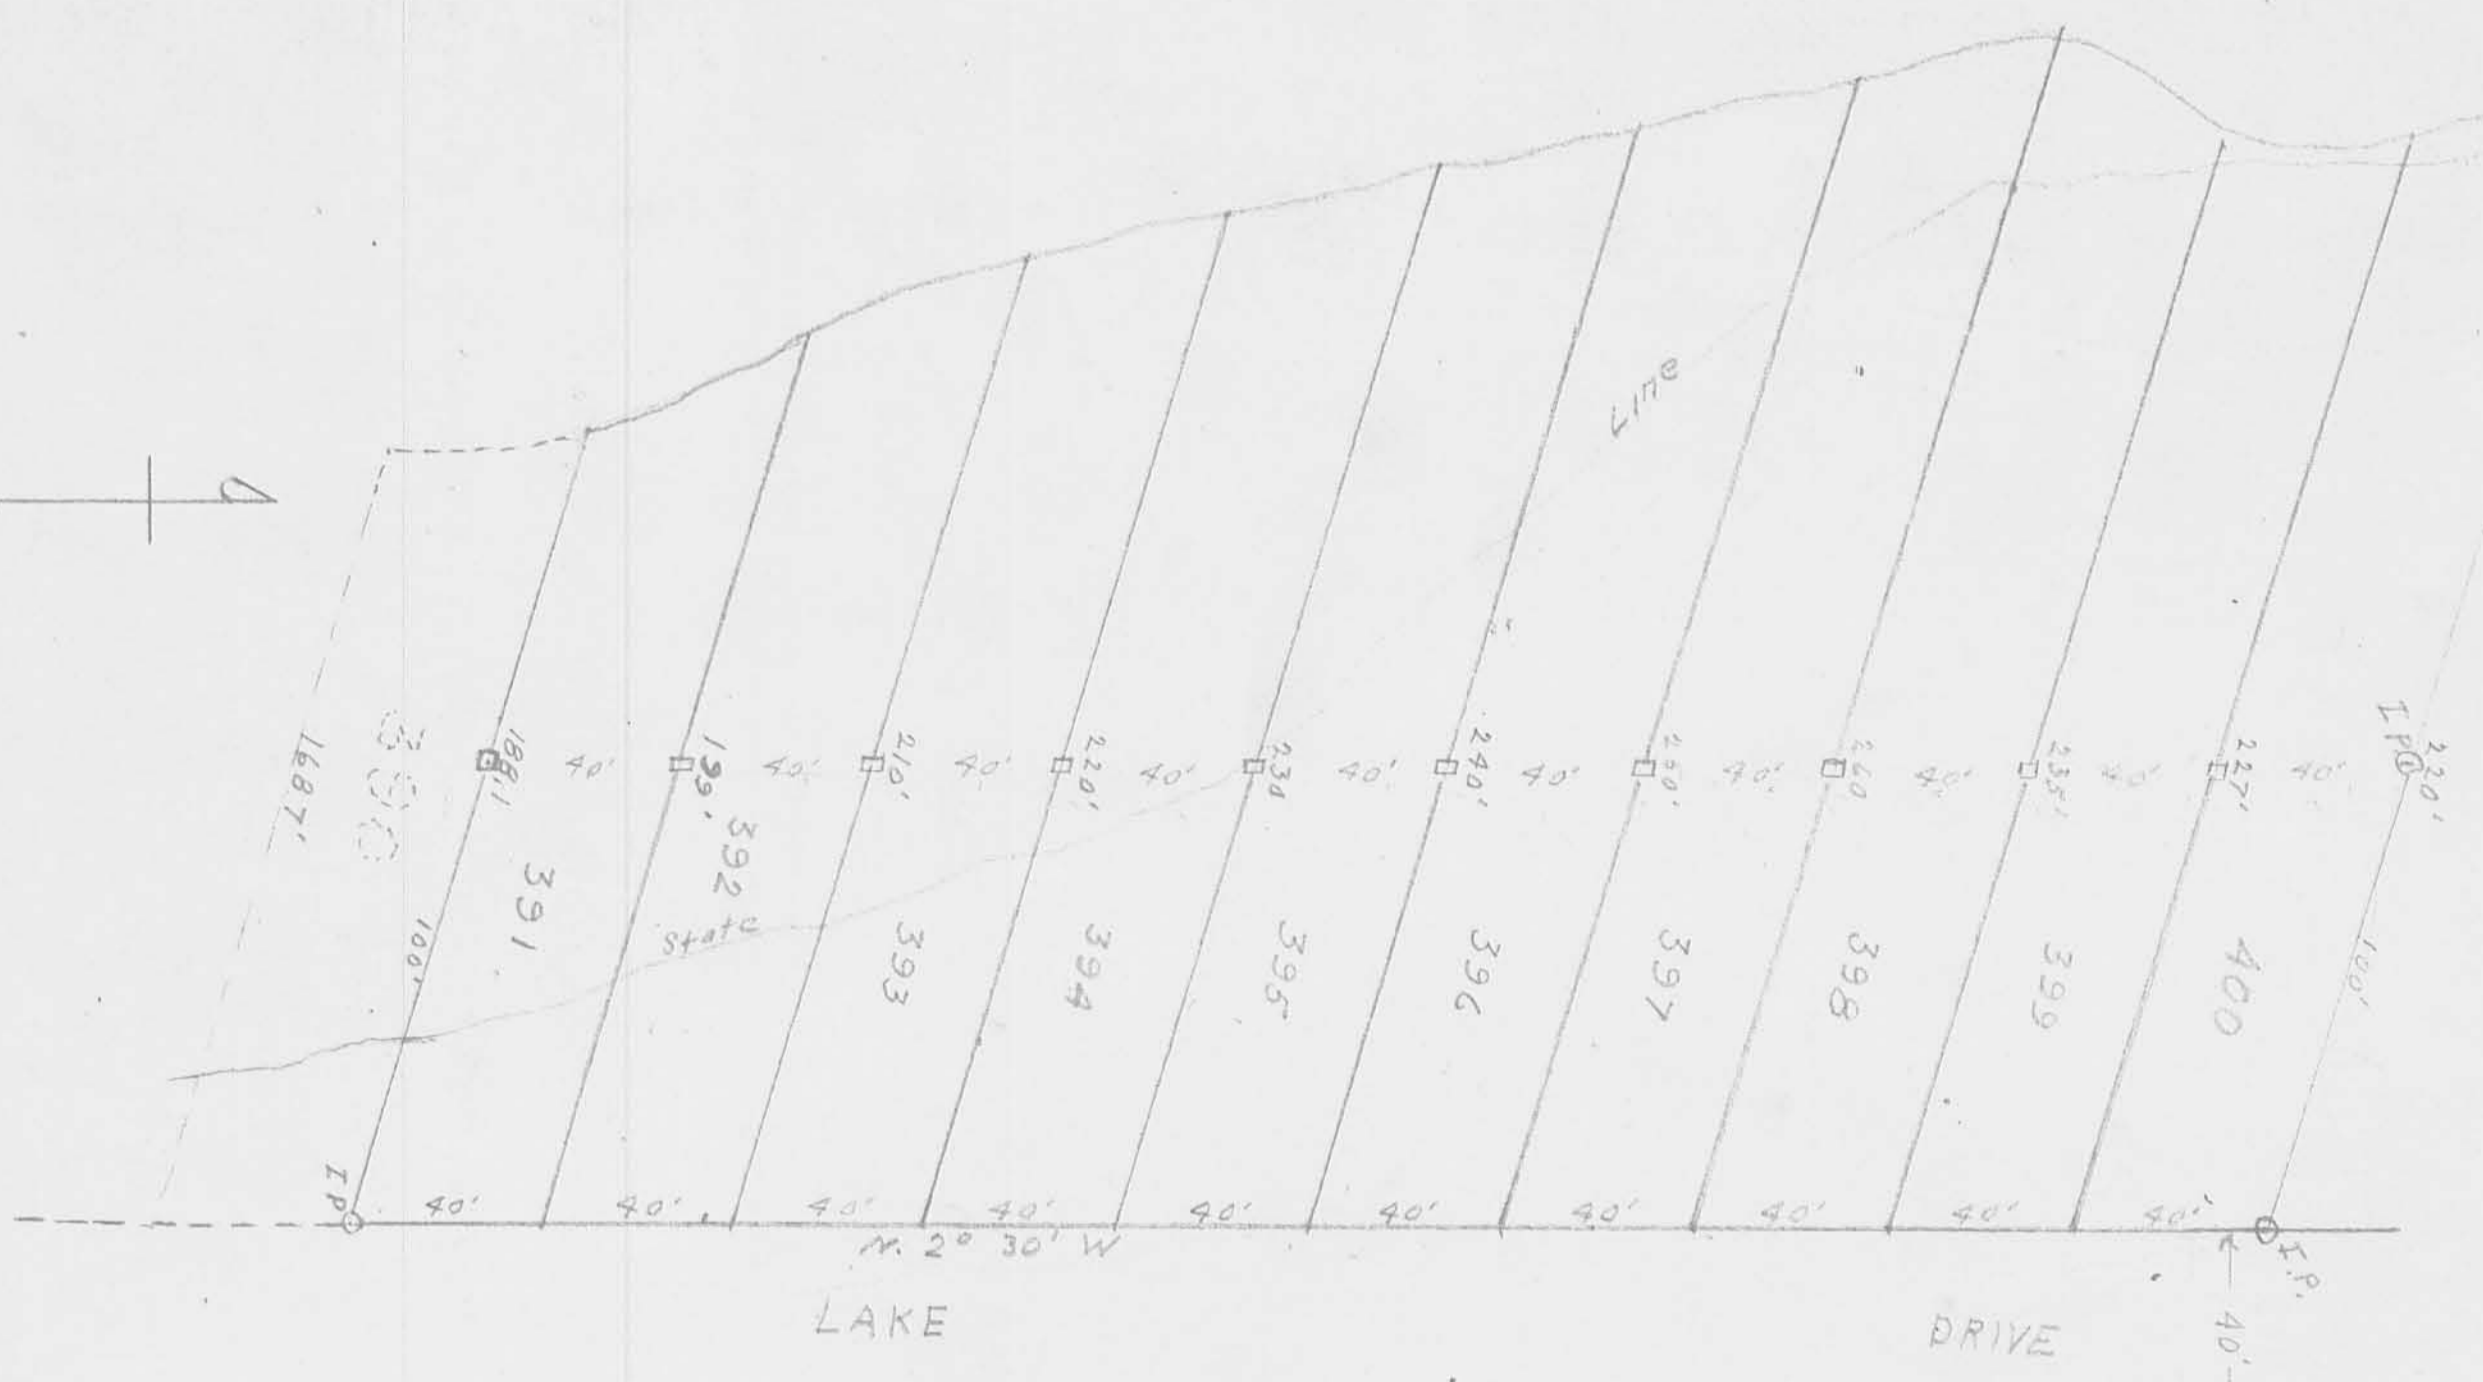

SURVEYORS CERTIFICATE

This plot represents Avondale Park Allotment No. Six, lots number 391 to 400 inclusive, of part of Virginia Military Survey 12276, Stokes Township, Logan County, Ohio. The dimensions are represented in feet and tenths. All bearings are the present magnetic bearings. The area included in this plot contains 1.42 acres.

John V. Scott
 Registered Surveyor No. 2000

ENGINEERS OFFICE

The annexed plot approved this day of November, 1948
Engineer, Logan County, Ohio

ACCEPTANCE

The annexed plot approved and accepted by the County Commissioners of Logan County, Ohio, this day of November, 1948.

AUDITORS OFFICE

The within lots transferred this day of November, 1948.

Auditor, Logan County, Ohio

RECORDERS OFFICE

Received for record at 1:45 o'clock A.M. on the 8th day of November, 1948.
 Recorded in Plot Book C
 Volume 3
 Page 62

Recorder, Logan County, Ohio

DEDICATION

We the undersigned Andrew Sadders and Lona B. Sadders, owners of the land shown on this plat and survey do hereby assent and adopt this addition of the same, and acknowledge that the same was made at our request.

STATE OF OHIO
 LOGAN COUNTY

Before me the undersigned a Notary Public in and for said County, personally appeared Lona B. Sadders who acknowledged the signing of the foregoing plat and survey and that the same is their free act and deed.

In testimony whereof, I have hereunto subscribed my name and affixed my notarial seal this day of November, 1948.

} witnesses

Notary Public

Do Not Sell
Mr. Scott has Original Drawing
(See Plot in Recorder's Office)

U-68