

SURVEYOR'S CERTIFICATE

The annexed plat correctly represents REESE'S ALLOTMENT of part of VM5 Number 12276 in Stokes Township, Logan County, Ohio as surveyed in November 1946. Iron pipes were placed at all points marked O. Stakes were set at each lot corner. Iron bars were placed at all points marked *. Distances are in feet and in decimals of a foot. The area included is 3.06 acres.

Clair A. Inskeep
Registered Surveyor No. 1843

DEDICATION

Know all men by these presents that Orma M. Reese, Sylvia Reese, his wife, Robert E. Reese and Ruth Reese, his wife, proprietors of the land indicated on the accompanying plat have authorized the laying out of the same. Basswood Avenue is dedicated to the use of the abutting lot owners.

Orma M. Reese

Sylvia Reese

Robert E. Reese

Ruth Reese

Clair A. Inskeep
Witness
Paul C. Batch
Witness

STATE OF OHIO } 55
COUNTY OF LOGAN }

Be it remembered that on the 22nd day of March, 1947, before me, the subscriber a Notary Public in and for Logan County, personally appeared Orma M. Reese, Sylvia Reese, Robert E. Reese and Ruth Reese, grantors in the foregoing dedication and acknowledged the signing thereof to be their free and voluntary act. In testimony whereof, I have hereunto subscribed my name and affixed my Notarial Seal on the day and year last aforesaid.

L. E. Marquis
Notary Public - Logan County - State of Ohio.
My Notarial Commission expires Mar 6 - 1950

COUNTY ENGINEER'S OFFICE

Approved this 22 day of MARCH, 1947.

E. H. Cole
County Engineer

ACCEPTANCE

The annexed plat was approved and accepted by the Board of County Commissioners at a regular meeting 1947.

Commissioners of Logan County

AUDITOR'S OFFICE LOGAN COUNTY, OHIO

The within lots transferred the 22 day of March, 1947.


Jessie R. Hough
Auditor of Logan County, Ohio.

107925

RECORDER'S OFFICE LOGAN COUNTY, OHIO

Received for record at 10³⁰ o'clock 22 on the March of 1947.
Recorded in Plat Book C, Volume 3, Page 54

Paul C. Batch
Recorder of Logan County, Ohio.

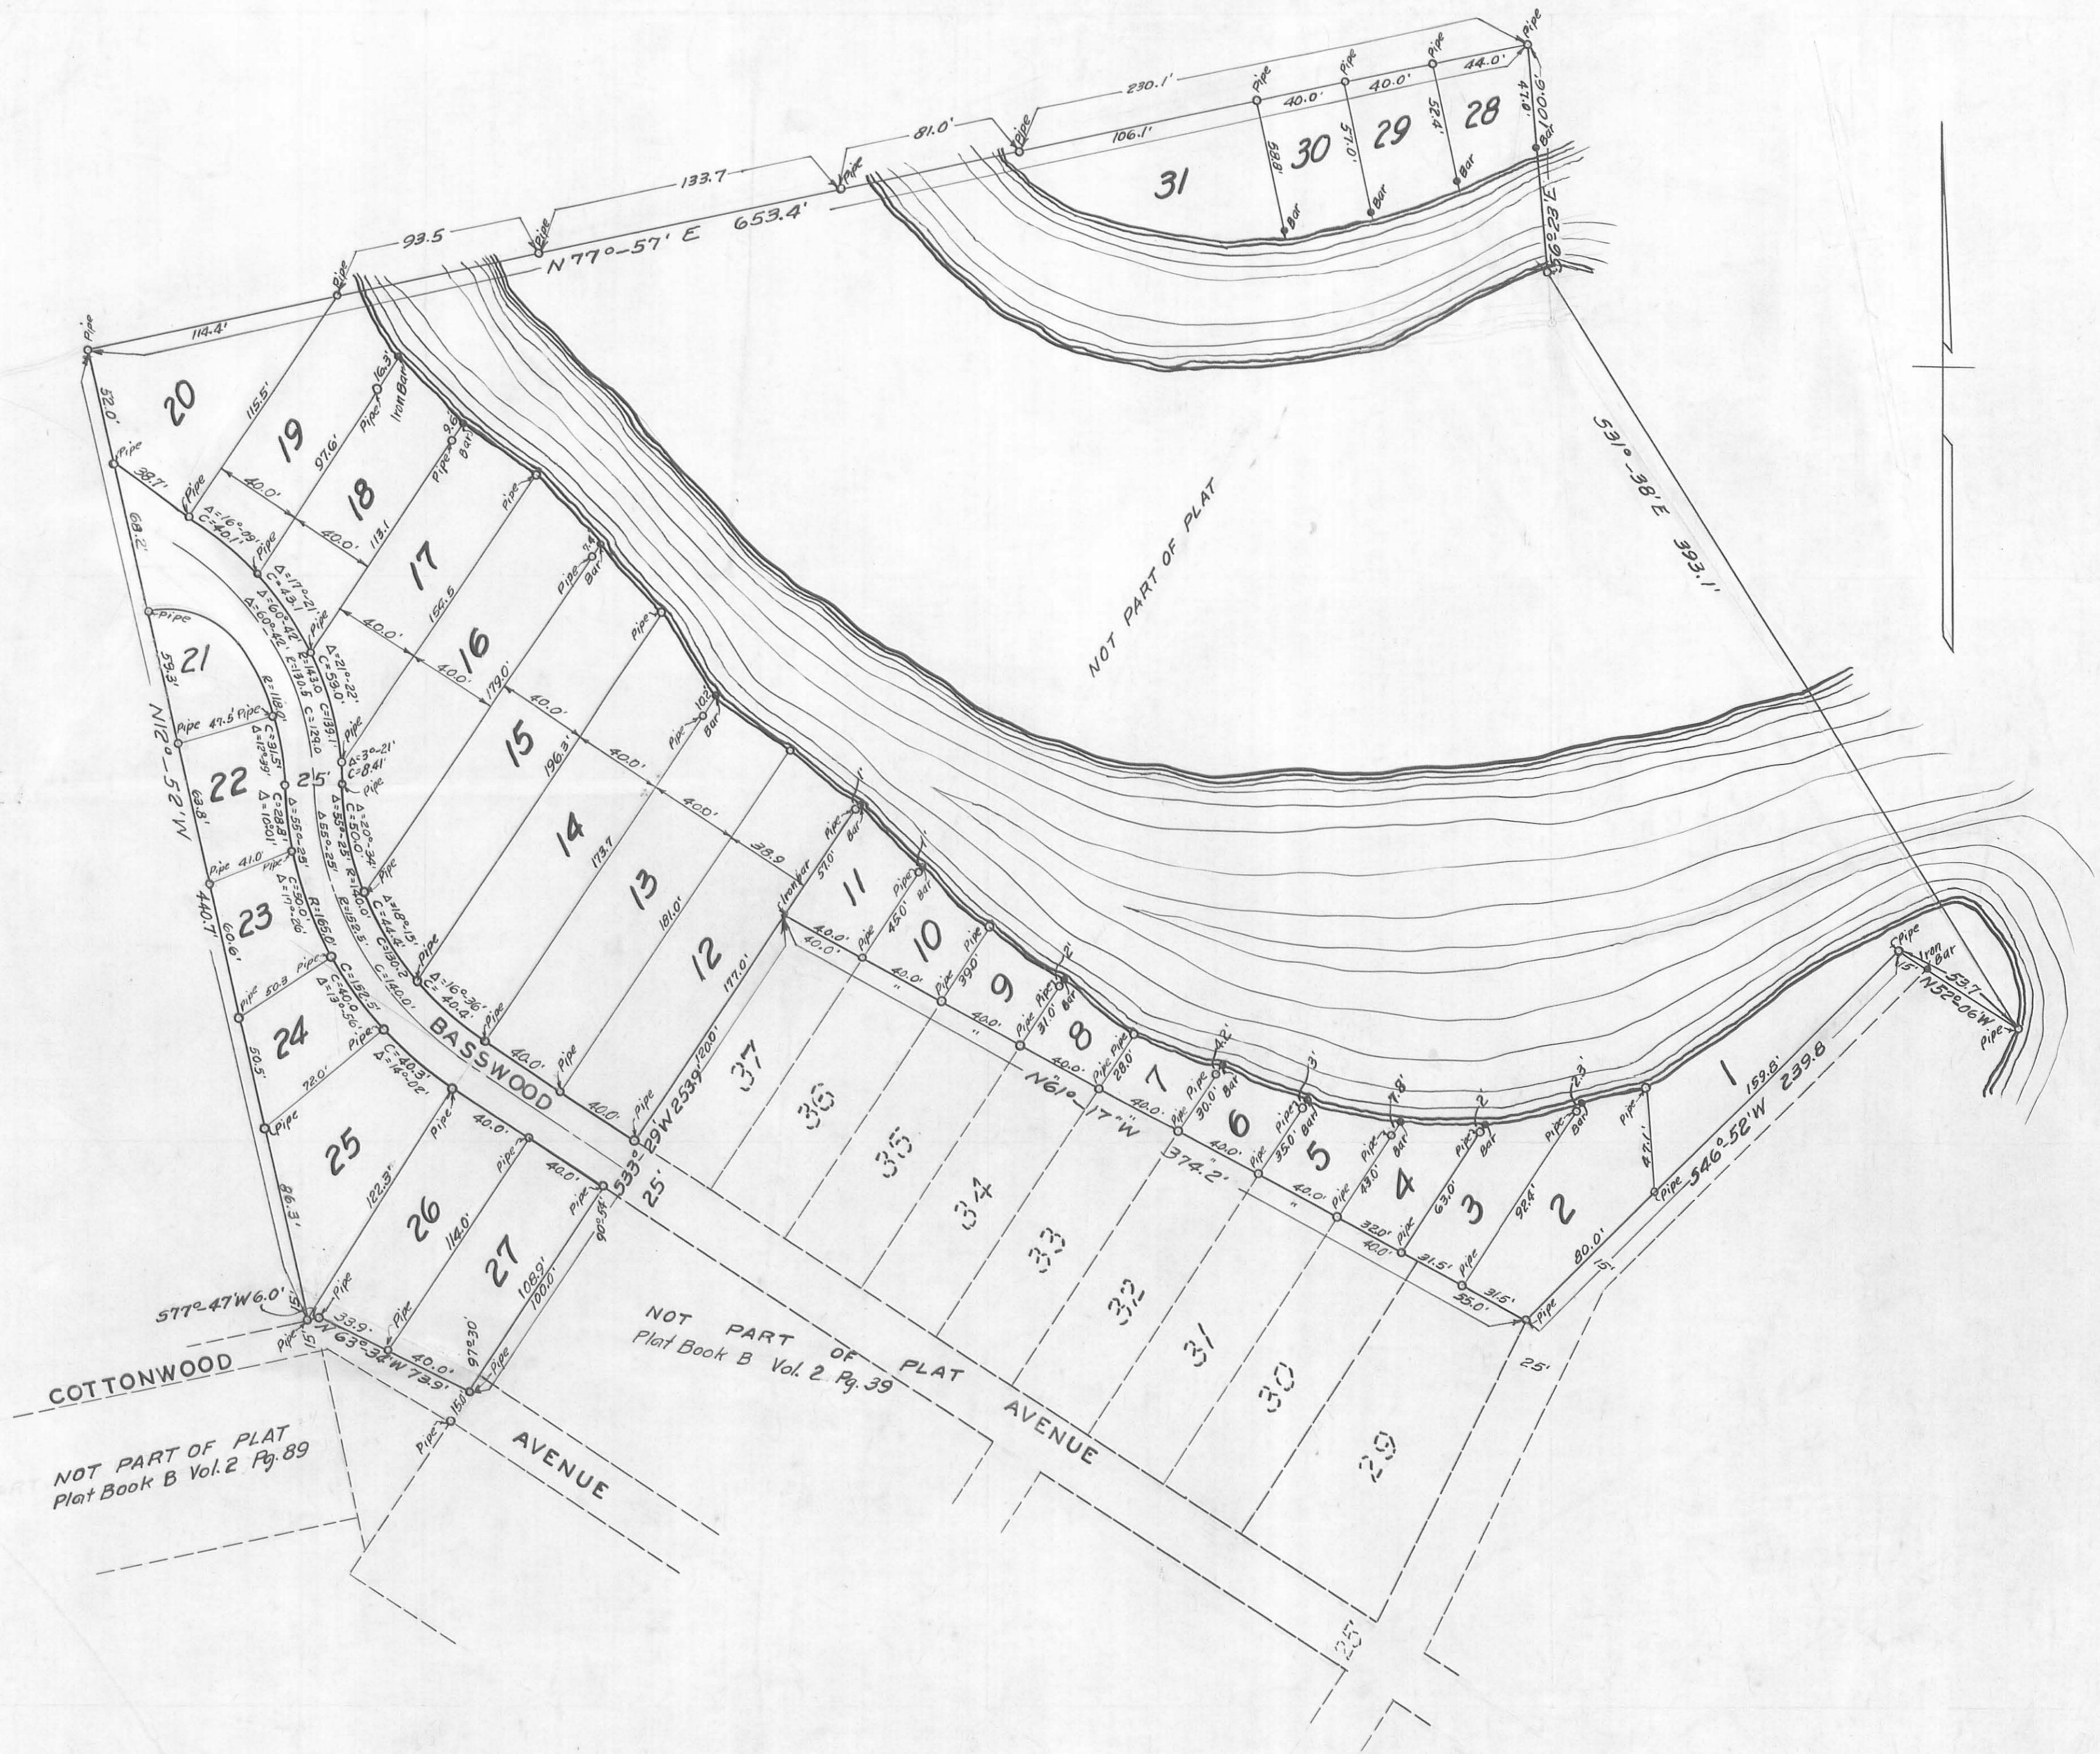

FB.12 Pg. 93

REESE ADDITION
VIRGINIA MILITARY SURVEY
NUMBER 12276
STOKES TOWNSHIP, LOGAN COUNTY, OHIO.

SCALE 1"=50' MARCH 1947

SCALE IN FEET

CLAIR A. INSKEEP
CIVIL ENGINEER