


SCALE: 1" = 50'

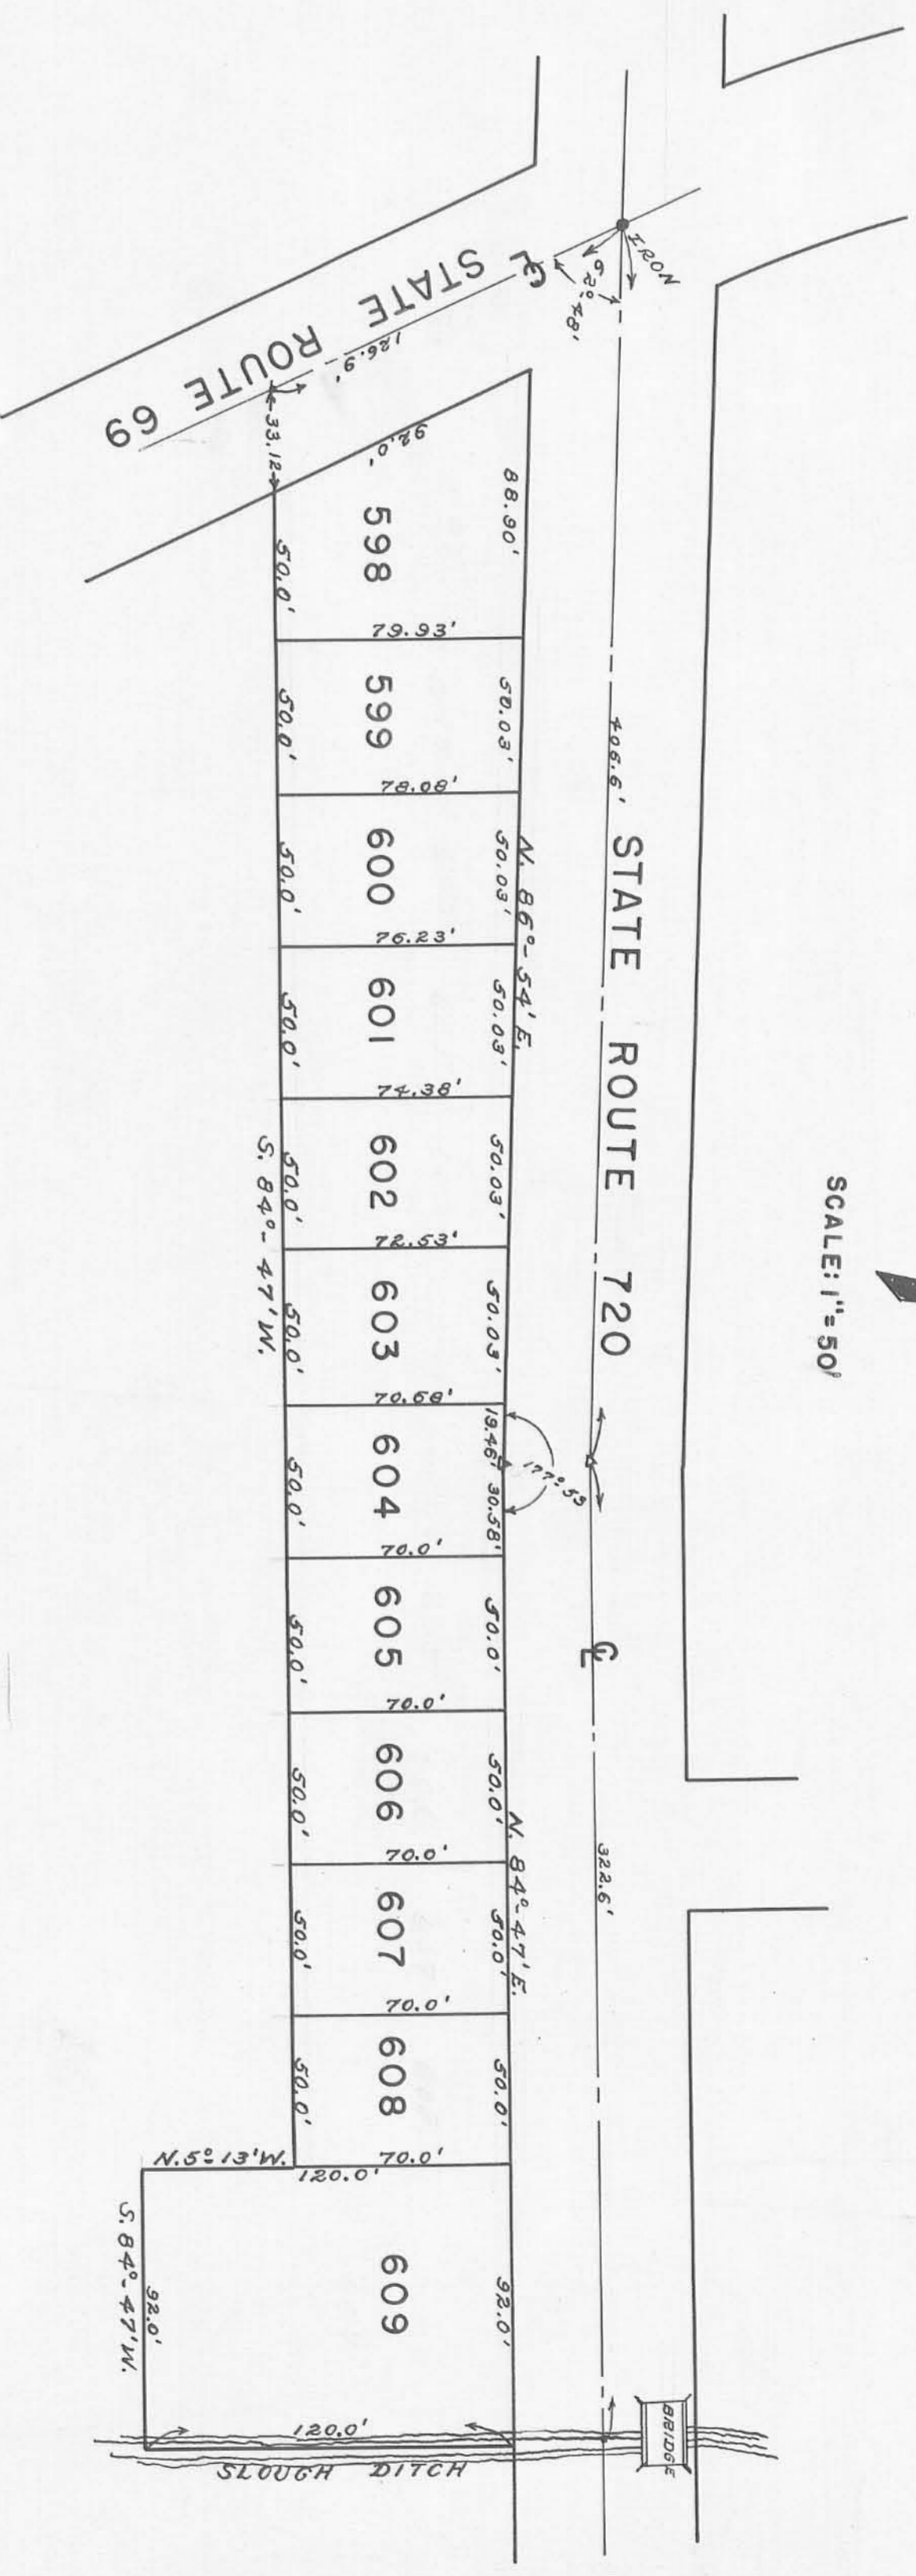

**SURVEYORS CERTIFICATE**

The accompanying plat represents a subdivision of land in the Village of Lakeview, Stokes Township, Logan County, Ohio and being part of Section 34, Town 6 South, Range 8 East. The tract has an area of 1.22 acres in lots and 0.56 acres in streets, making a total of 1.78 acres. The dimensions are indicated in feet and decimals of a foot. I hereby certify that the accompanying plat is a correct representation of MILLER ALLOTMENT.

*Carl P. Ballinger*  
Registered Surveyor No. 3783

**DEDICATION**

Know all men by these presents that Gaynell Miller, Fremont Miller, Max Miller, Merle Miller, Doyle Miller & Gaythel Miller his wife, R. L. Miller, Eugene Miller & Jess Ballinger her husband, Verlin Miller, Carroll Miller and Rita Miller proprietors of the land indicated on the accompanying plat have authorized the platting of the same and do hereby dedicate the streets to the public use forever.  
Signed and sealed in the presence of:

- 1 Gaynell Miller
- 2 Fremont Miller
- 3 Max Miller
- 4 Merle Miller
- 5 Doyle Miller
- 6 Gaythel Miller
- 7 R & L Miller
- 8 Eugene Miller
- 9 Jess Ballinger
- 10 Verlin Miller
- 11 Rita Miller
- 12 Rita Miller
- 13 Rita Miller
- 14 Rita Miller

**STATE OF OHIO  
COUNTY OF LOGAN S.S.**

Be it remembered that on this 19<sup>th</sup> day of December in the year of our Lord One Thousand Nine Hundred and Fifty five, before me a Notary Public in and for said county came Gaynell Miller, Fremont Miller, Max Miller, Merle Miller, Doyle Miller, Gaythel Miller, R. L. Miller, Eugene Miller, Jame Miller, Jame Ballinger, Jess Ballinger, Verlin Miller, Carroll Miller and Rita Miller, grantors in the foregoing dedication and acknowledged the signing to be their free and voluntary act.

*E. L. VAN HORN, Notary Public*  
E. L. VAN HORN, NOTARY PUBLIC  
LOGAN COUNTY, OHIO  
My Commission Expires

**ACCEPTANCE**

This annexed plat was adopted by Ordinance Number 388 as an addition to the Village of Lakeview at a regular meeting of the Village Council on the 19th day of December 1955.

Mayor *Paul S. Davis*  
Clerk *Carl P. Ballinger*  
President of Council *Harold C. Day*

140261

**AUDITORS OFFICE**

Transferred December 28<sup>th</sup> 1955  
*Walter P. Hoover*  
Logan County Auditor

**RECORDERS OFFICE**

Received for Record December 28<sup>th</sup> 1955 @ 10:35AM.  
Recorded in Plat Book 4 D Page 15  
*Paul S. Davis*  
Logan County Recorder

**MILLER ALLOTMENT**

LAKEVIEW OHIO

STOKES TOWNSHIP LOGAN COUNTY

SEC. 34-T. 6-R. 8 1955