

**SURVEYOR'S CERTIFICATE**

The accompanying plat represents a subdivision of land in the northeast 1/4 of Sec. 31, T-4, R-14 E.M.S., Liberty Township, Logan County, Ohio. The tract has an area of 13.39 acres in lots and 2.64 acres in streets making a total of 16.03 acres. The streets are 50 feet wide. \* indicates 5/8" iron pins. All measurements on curves are chord distances. All measurements are in feet and decimals of a foot. Lots 14, 15 and 16 extend to the center of McKees Creek as indicated. I hereby certify that the accompanying plat is a correct representation of SOUTH GATE ACRES as surveyed May, 1956.

*Dan R. Dodson*  
Dan R. Dodson  
Registered Surveyor  
No. 4870

**DEDICATION**

Know all men by these presents that the Hare Homes Inc, proprietors of the land indicated on the accompanying plat, have authorized the platting of the same and do hereby dedicate the streets to the public use forever.

HARE HOMES INC.

*John R. Hare*  
John R. Hare  
President

*Milton Heath*  
Milton Heath  
Vice President  
Asst. Secretary

*Martha D. Rind*  
Martha D. Rind  
Witness

STATE OF OHIO  
COUNTY OF LOGAN SS


Be it remembered that on this the 18<sup>th</sup> day of June in the year of our Lord One Thousand Nine Hundred and Fifty Six, before me, a notary public in and for said County, personally came John R. Hare, President and Milton Heath, Vice Pres. grantors in the foregoing dedication and acknowledged the signing thereof to be their free and voluntary act and deed, their free act and deed as such officers respectively and the free and voluntary act and deed of said Corporation.

*Martha D. Rind*  
Martha D. Rind  
Notary Public

*John R. Hare*  
John R. Hare  
My Commission Expires

**SOUTH GATE ACRES**  
SECTION 31 TOWN 4 RANGE 14  
LIBERTY TOWNSHIP LOGAN COUNTY  
OHIO

SCALE 1" = 60'

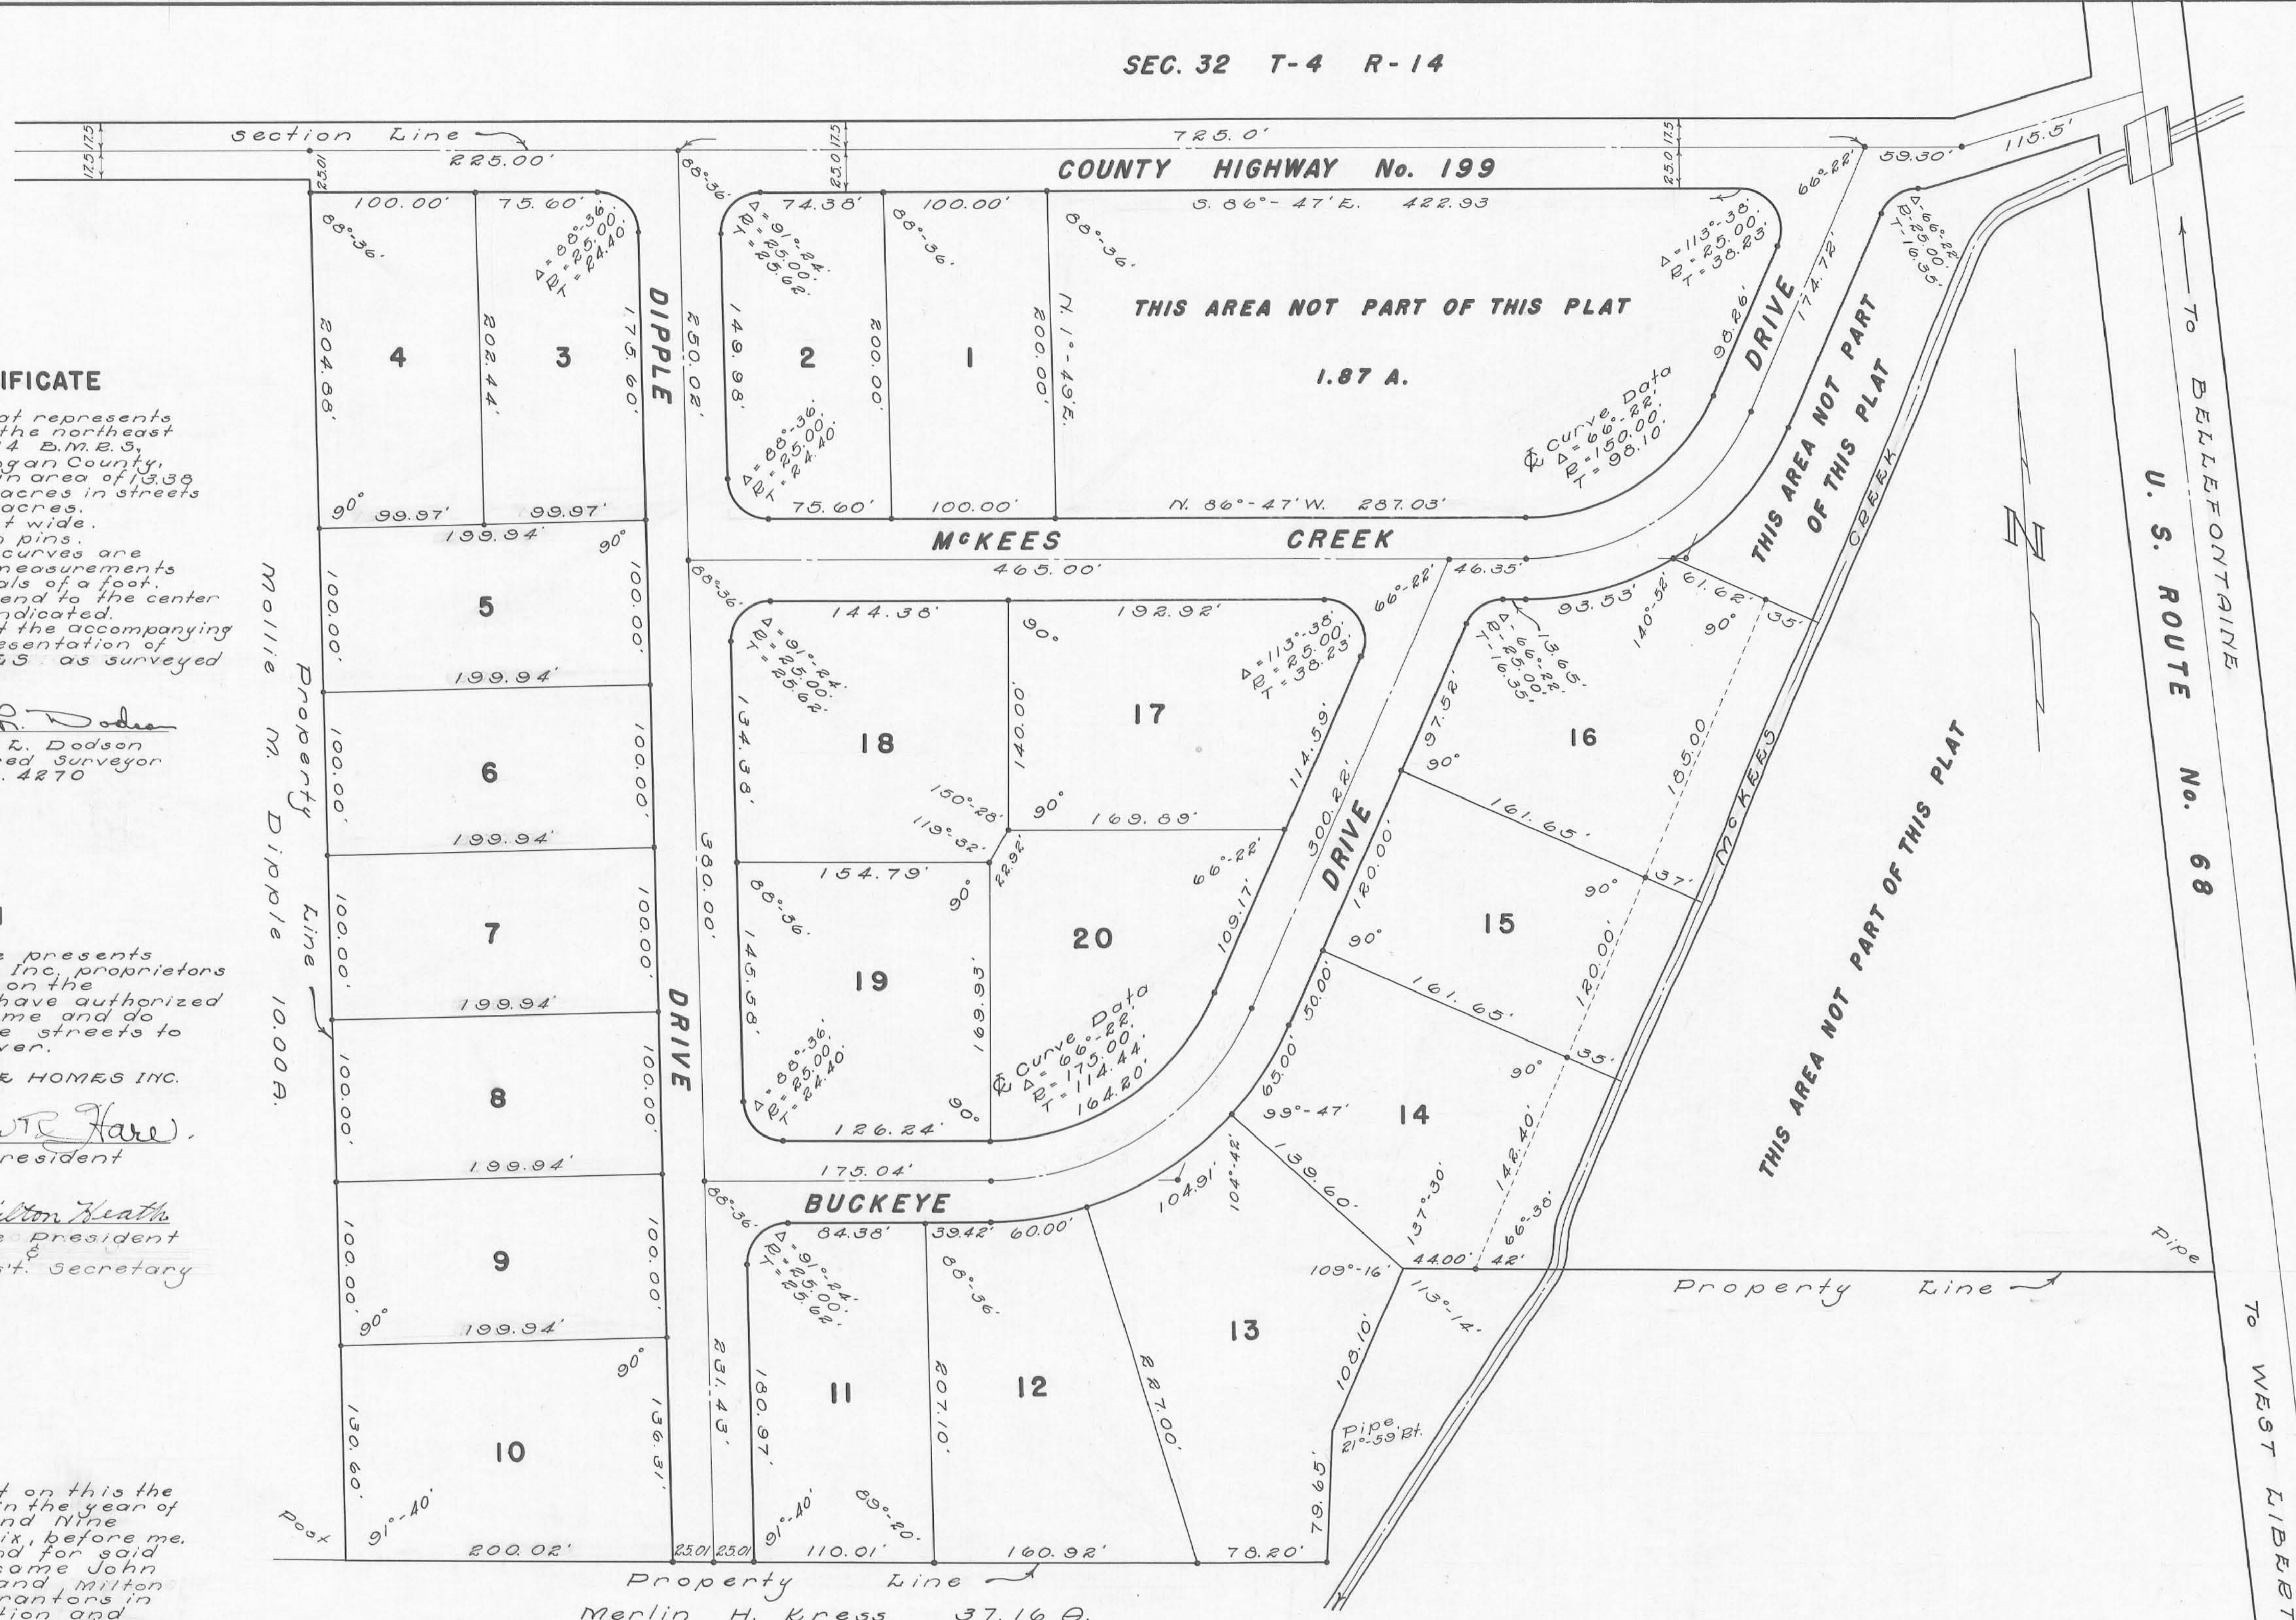

**COUNTY ENGINEER'S OFFICE**

Approved this 22<sup>nd</sup> day of June 1956.

*H. B. Keller*  
H. B. Keller  
Logan County Engineer

**ACCEPTANCE**

The annexed plat was approved and accepted by the Board of County Commissioners at a regular meeting June 14<sup>th</sup> 1956.

*Hugh Rebeck*  
Hugh Rebeck  
*Edna Kennedy*  
Edna Kennedy  
*F. H. Lane*  
F. H. Lane  
Logan County Commissioners

**AUDITOR'S OFFICE**

The within lots transferred this 17<sup>th</sup> day of June 1956.

*Harry C. Travis*  
Harry C. Travis  
Logan County Auditor

**RECORDER'S OFFICE**

Received for record at 2:32 o'clock P.M. on this 17<sup>th</sup> day of June 1956. Recorded in Plat Book 4 Vol. D Pg. 23

*Rowena L. Strayer*  
Rowena L. Strayer  
Logan County Recorder