
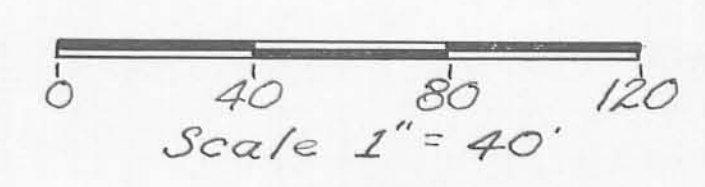
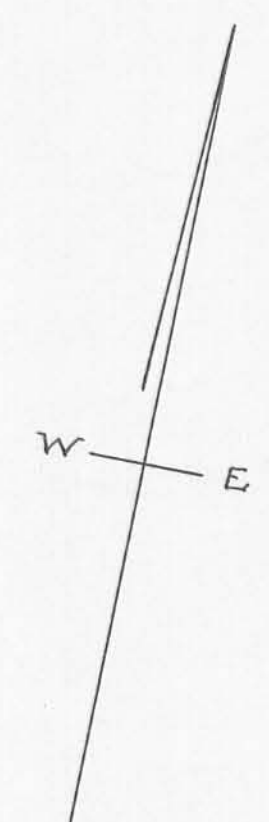


I N D I A N L A K E

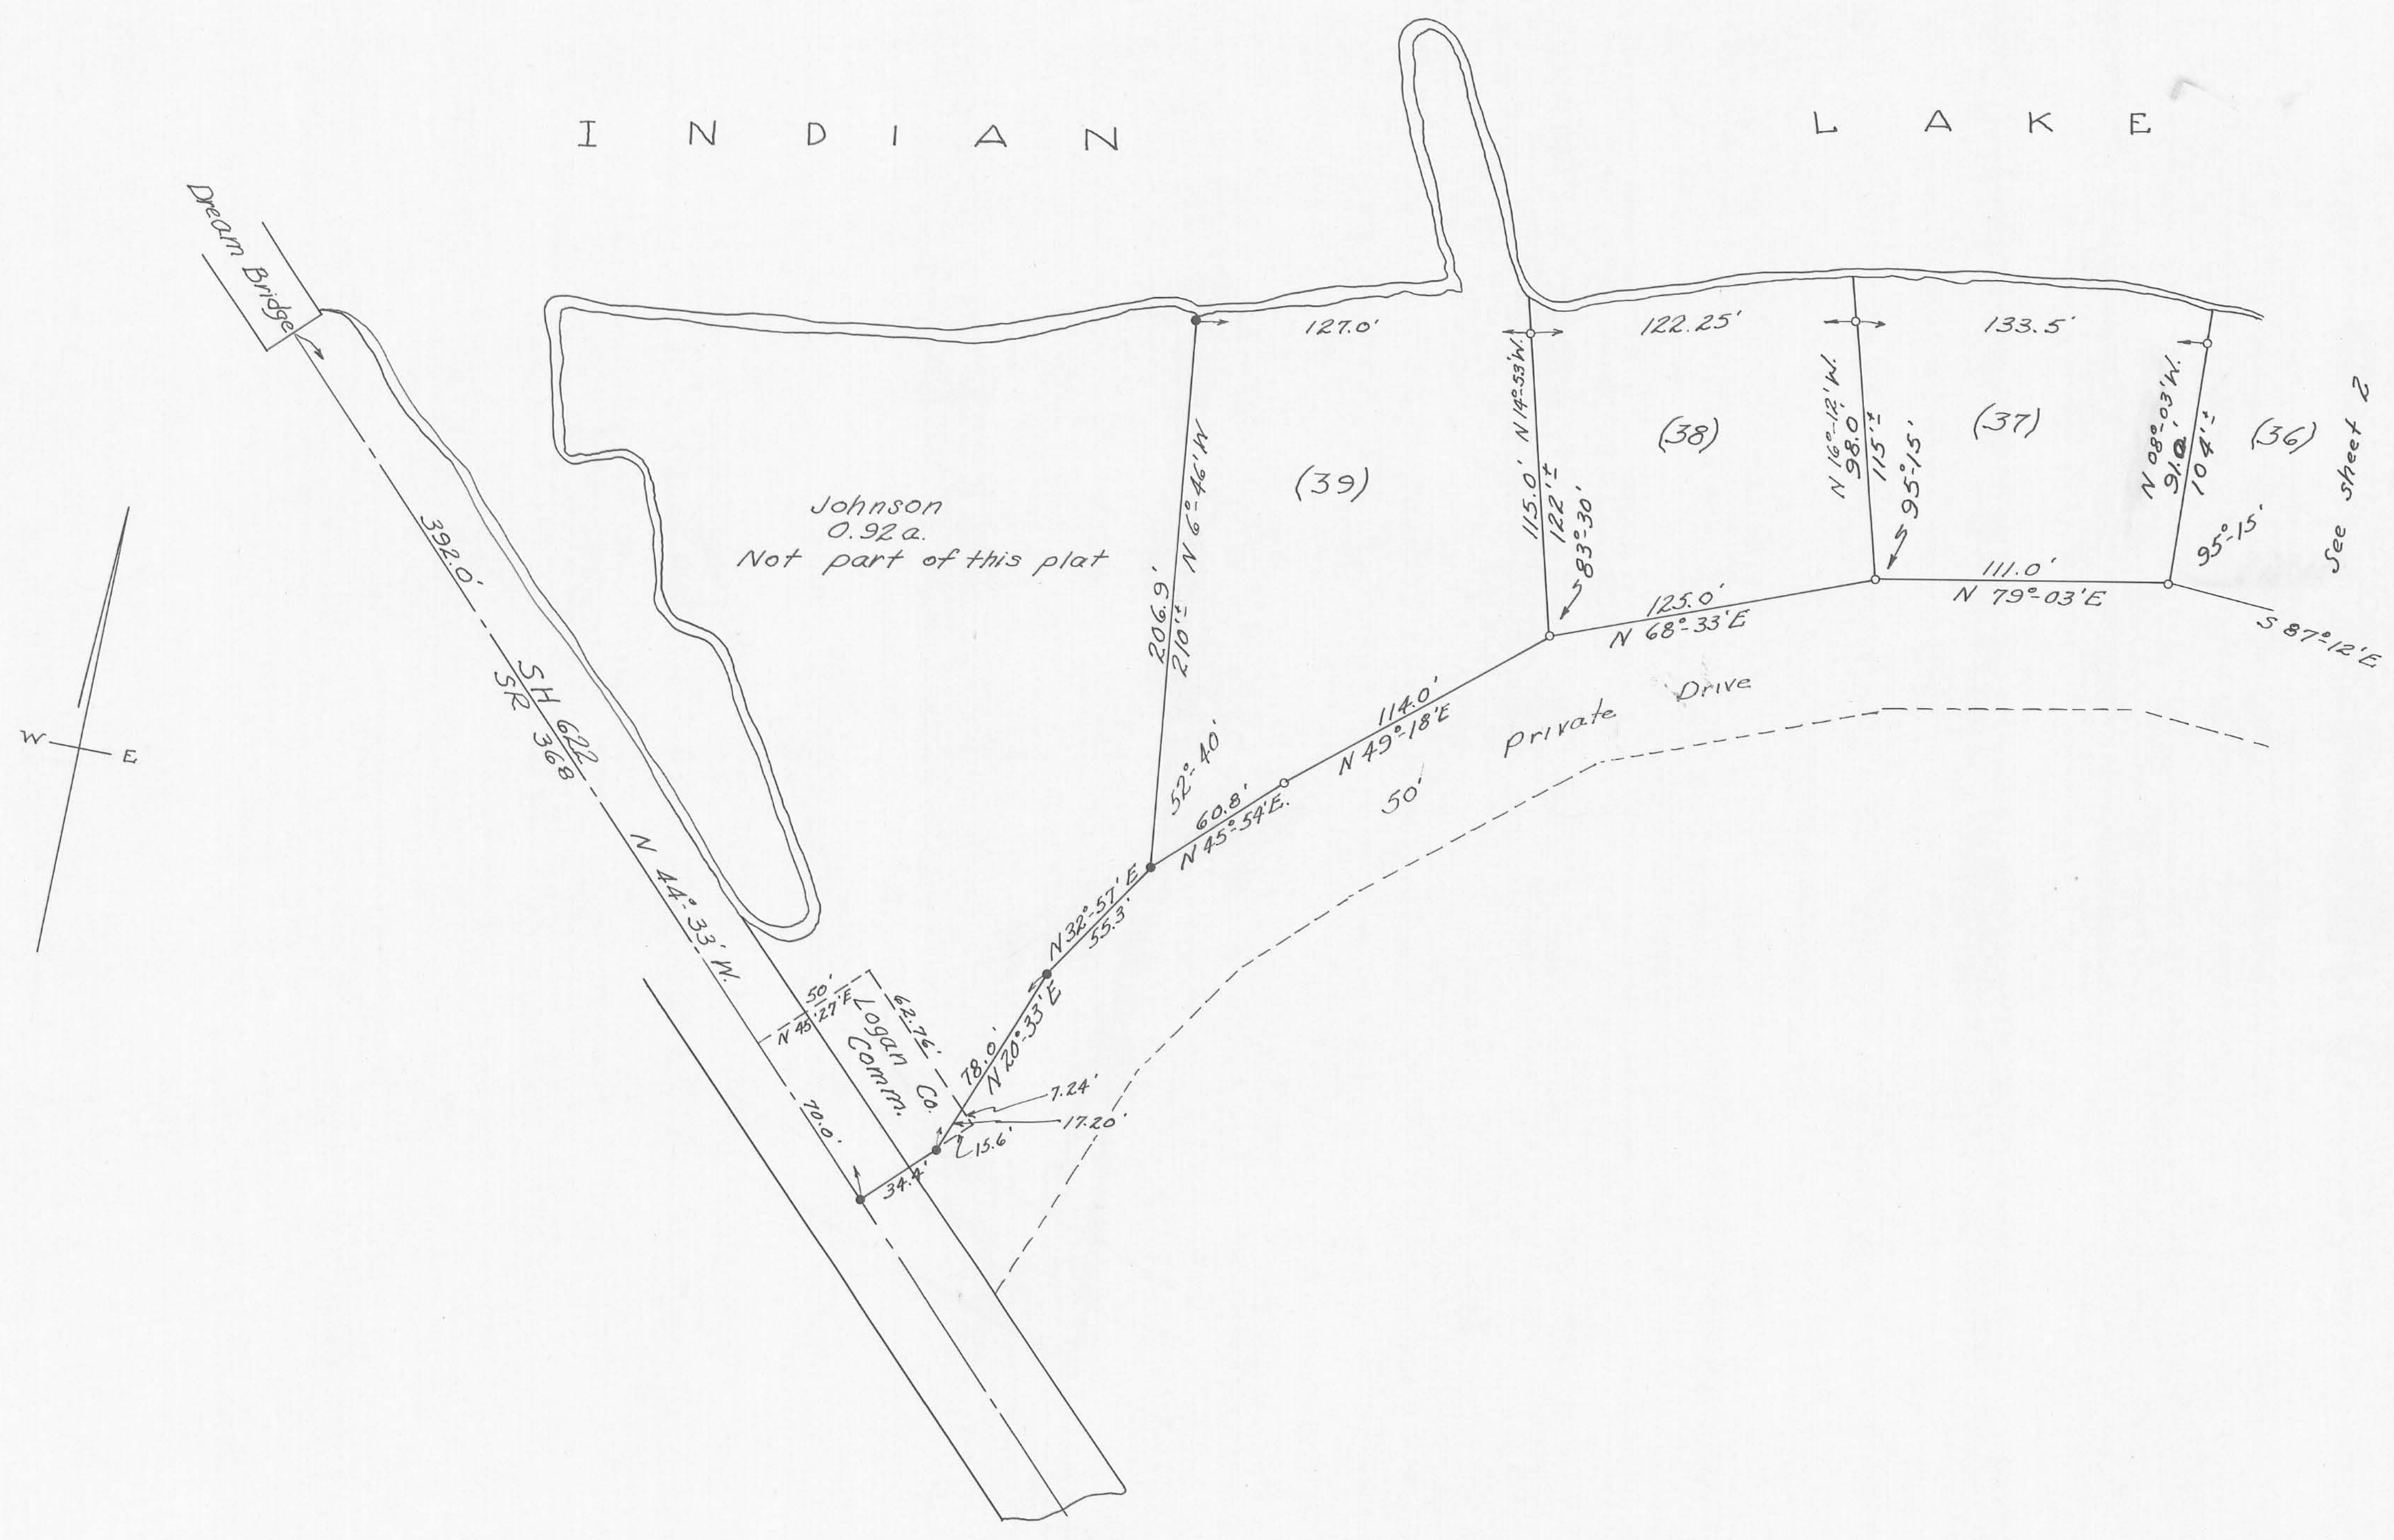

LAKERIDGE SUBDIVISION

Sheet 3 of 3 Sheets