


**HEDGES SUBDIVISION**  
**WASHINGTON TOWNSHIP**  
 VIRGINIA MILITARY SURVEYS 9925, 9946 & 10121

1957

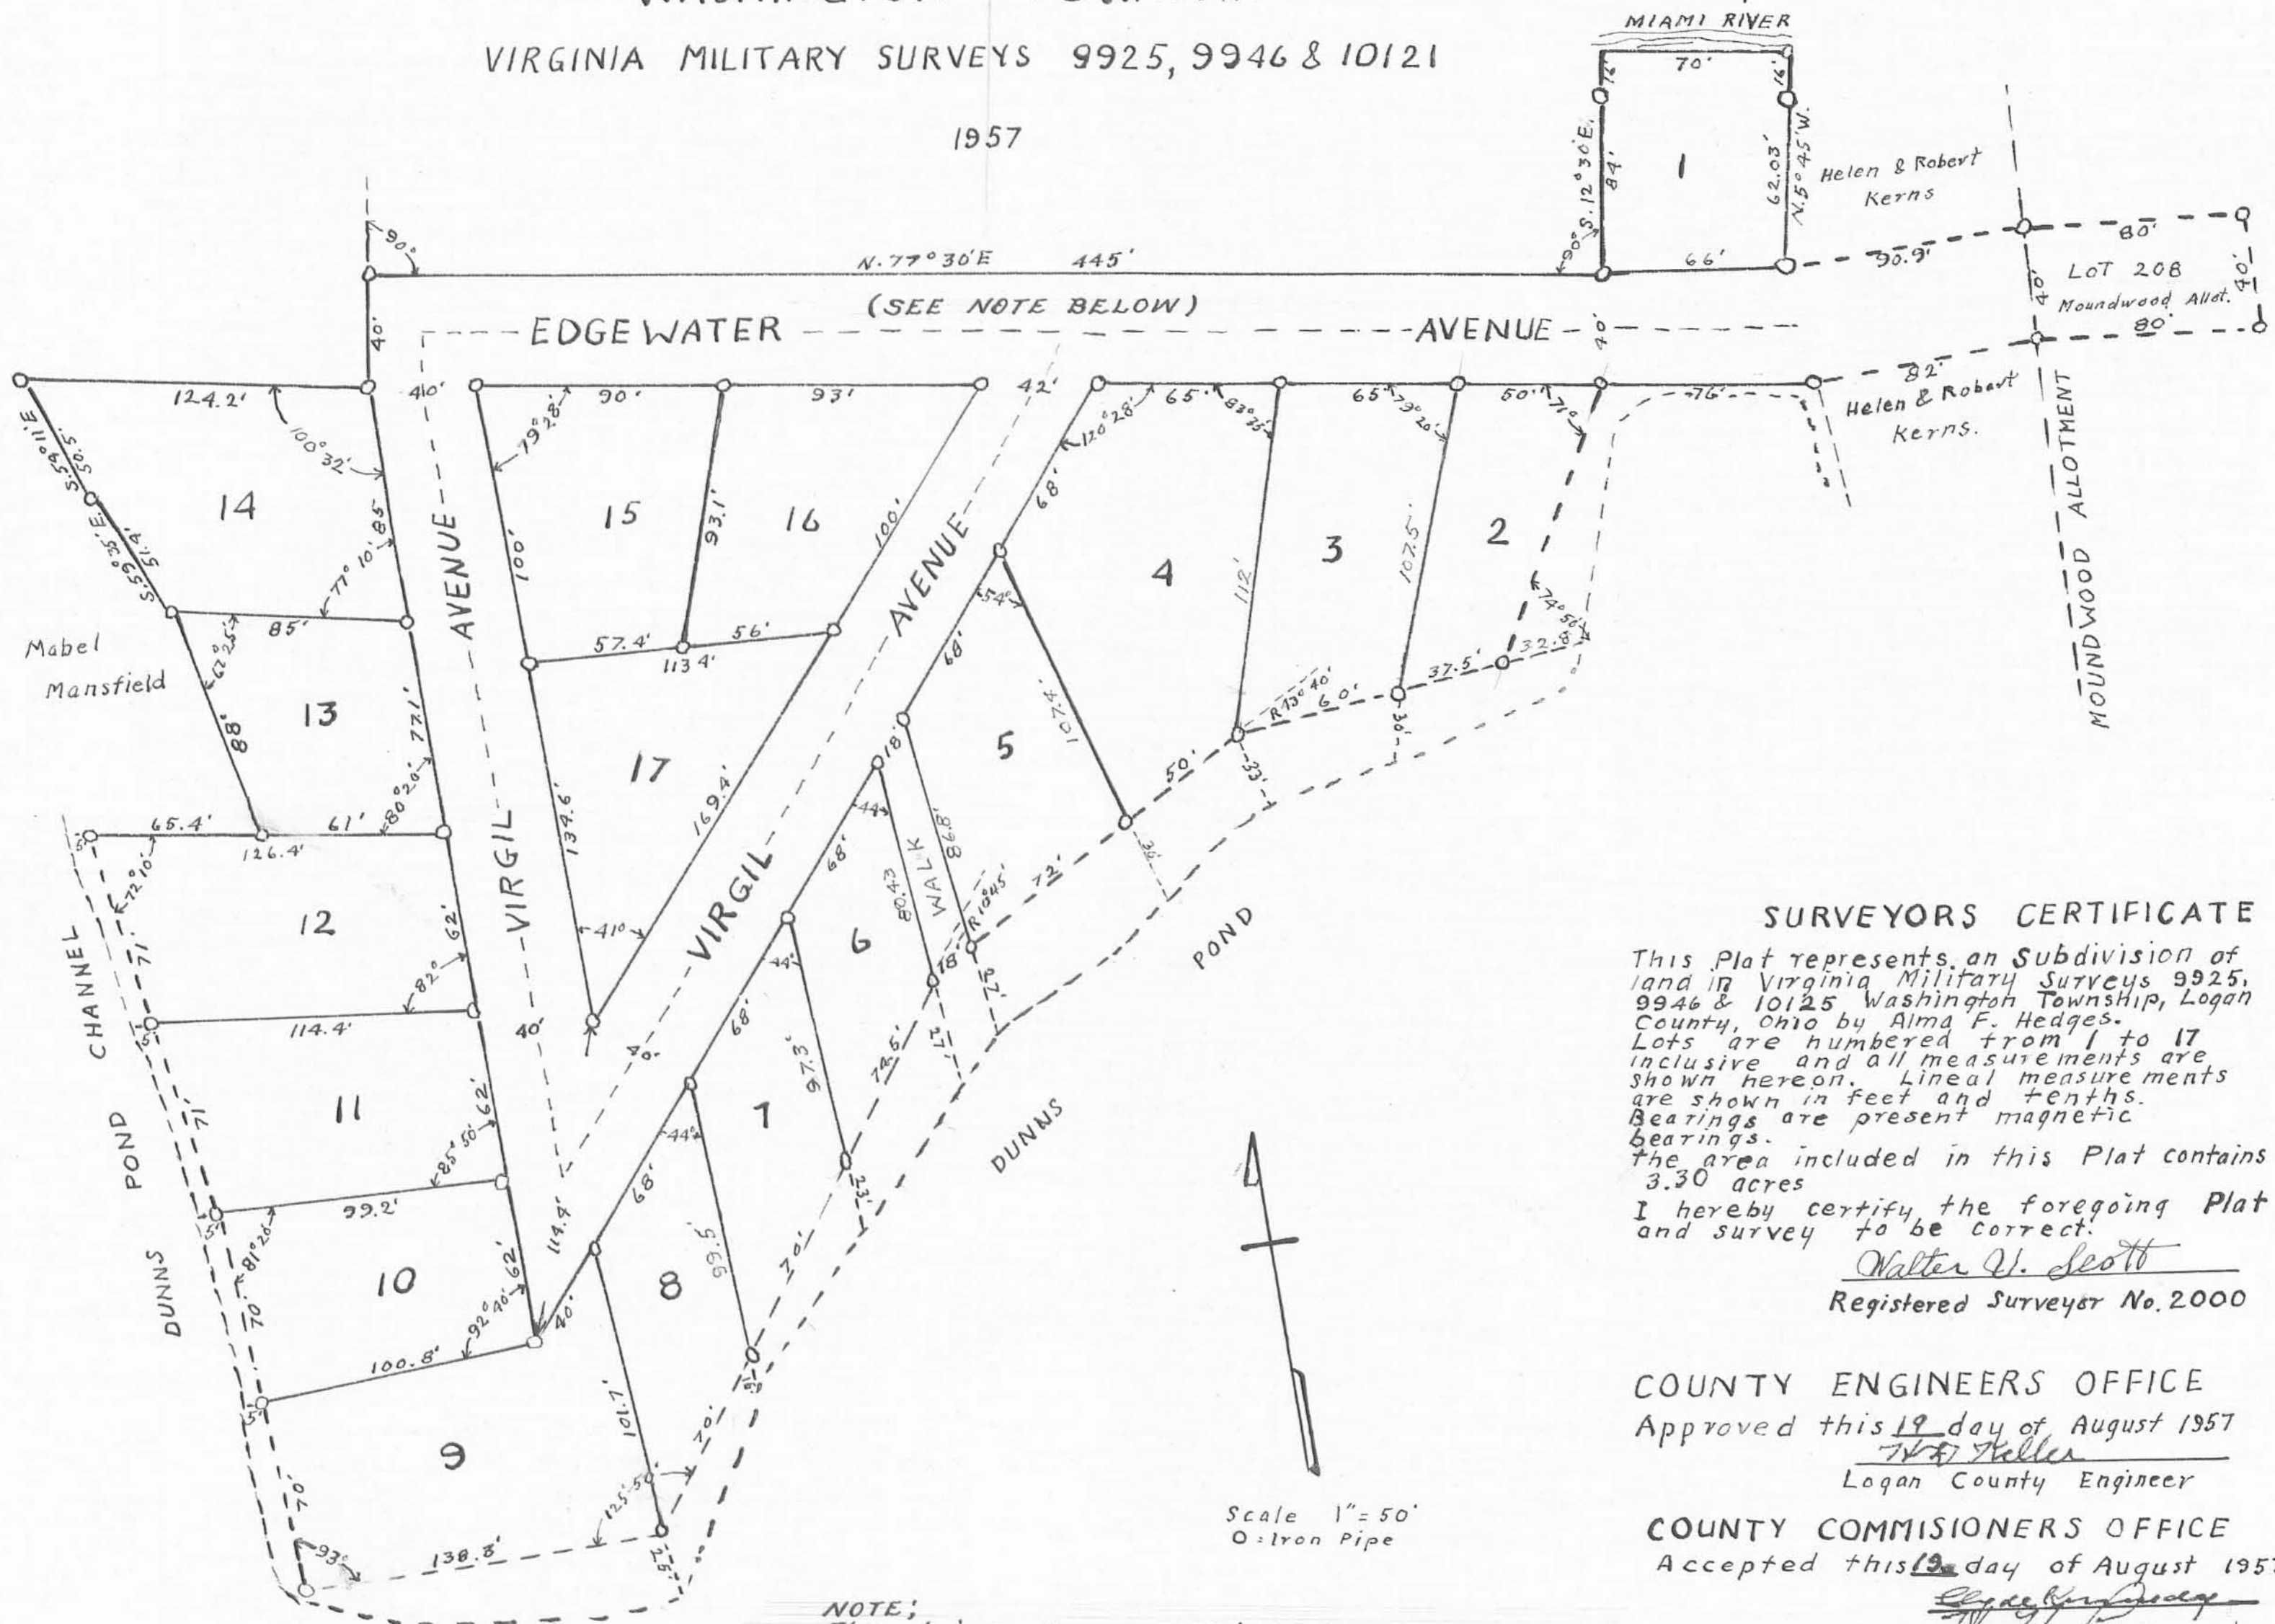

**SURVEYORS CERTIFICATE**

This Plat represents a subdivision of land in Virginia Military Surveys 9925, 9946 & 10125 Washington Township, Logan County, Ohio by Alma F. Hedges. Lots are numbered from 1 to 17 inclusive and all measurements are shown hereon. Lineal measurements are shown in feet and tenths. Bearings are present magnetic bearings. The area included in this Plat contains 3.30 acres. I hereby certify the foregoing Plat and survey to be correct.

Walter V. Scott  
 Registered Surveyor No. 2000

**COUNTY ENGINEERS OFFICE**  
 Approved this 19 day of August 1957  
W. H. Keller  
 Logan County Engineer

**COUNTY COMMISSIONERS OFFICE**  
 Accepted this 19 day of August 1957

Edgar L. Miller  
W. H. Keller  
Hugh A. Baker  
 Commissioners of  
 Logan County, Ohio

**NOTE:**  
 The drives shown on this plat was accepted as Public by the County Commissioners July 27, 1959. See Commissioners Journal I-N, page 405

STATE OF OHIO      SS  
 LOGAN COUNTY

Before me the undersigned a Notary Public in and for said County, personally appeared Alma F. Hedges a widow who acknowledged the dedication of the above Plat and that the same was her free act and deed. In testimony I have hereunto subscribed my name and affixed my notarial seal this      day of August, 1957.

Edgar L. Miller  
 Notary Public.

**DEDICATION**

I the undersigned Alm F. Hedges owner of the land shown on this Plat and survey do hereby assent to and adopt this Subdivision of the same and acknowledge that the same was made at my request. The drives shown on this Plat to be a part of the Lots and for the use and convenience of the Lot owners.

Alma F. Hedges  
 Signed and acknowledge in the presence of  
Walter V. Scott      Witnesses  
Edgar L. Miller

**AUDITORS OFFICE**

The within Lots transferred this 19 day of August 1957.  
Harry E. Travis  
 Auditor Logan County, Ohio.

**RECORDERS OFFICE**

Received for record at 10:30 AM O'clock on the 19 day of August 1957  
 Recorded in Plat Book 4 D at Page 41  
Lawrence L. Strasser  
 Recorder Logan County, Ohio.

