

SURVEYORS CERTIFICATE

The accompanying plat a subdivision of land in Section 6 Town 3 Range 14 Harrison Township Logan County Ohio. The tract has an area of 0.87 of one acre in County Road No. 218 5.79 Acres in the Twelve Lots making a total of 6.66 Acre. The width of County Road Number 218 is Shown. All measurements are in feet and decimals of a foot, I hereby certify that the accompanying plat is a correct representation of SHADY KNOLLS ALLOTMENT.
Poster F. Wright.
 Registered Surveyor No. 1673

DEDICATION

Know all men by these presents that the owner of the land indicated on the accompanying plat has authorized the laying out of the same as indicated on the plat and do hereby dedicate the road to the use of the public.
J. Glenn Hill Charles L. Shawver
J. Ann M. Seakins Jean M. Shawver
 Witness

STATE OF OHIO
 COUNTY OF LOGAN SS:

Be it remembered that on this 25th day of August in the year of Our Lord One thousand Nine hundred and Fifty Nine before me a notary public in and for said County personally came the grantors in the foregoing dedication and acknowledged the signing thereof to be their free and voluntary act and deed.

Bettie Jenkins
 Notary Public
March 14, 1960
 My Commission Expires

COUNTY ENGINEERS OFFICE

APPROVED THIS 2nd DAY OF September 1959
F. D. Keller
 LOGAN COUNTY ENGINEER

ACCEPTANCE

The annexed plat was approved and accepted by the Board of County Commissioners at a regular meeting this 8 day of Sept 1959
Clyde Kennedy
Flater Cole
William Fox
 LOGAN COUNTY COMMISSIONERS

AUDITORS OFFICE

The within lots transferred this 5 day of October 1959
Chas. H. Chamberlain
 LOGAN COUNTY AUDITOR

154189

RECORDERS OFFICE


Received for record at 9:35 o'clock A.M. on this 5th day of October 1959 Recorded in Plat Book 4 Vol. D Page 63
Rouma L. Strayer
 LOGAN COUNTY RECORDER

PLANNING COMMISSION

The annexed plat approved by Bellefontaine City Planning Commission this 2nd DAY OF October 1959
Charles DeLong
 CHAIRMAN

HARRISON TOWNSHIP ZONING BOARD

The annexed plat approved by Harrison Township Zoning Board this 29th DAY OF August 1959
Ralph Buraker
 CHAIRMAN

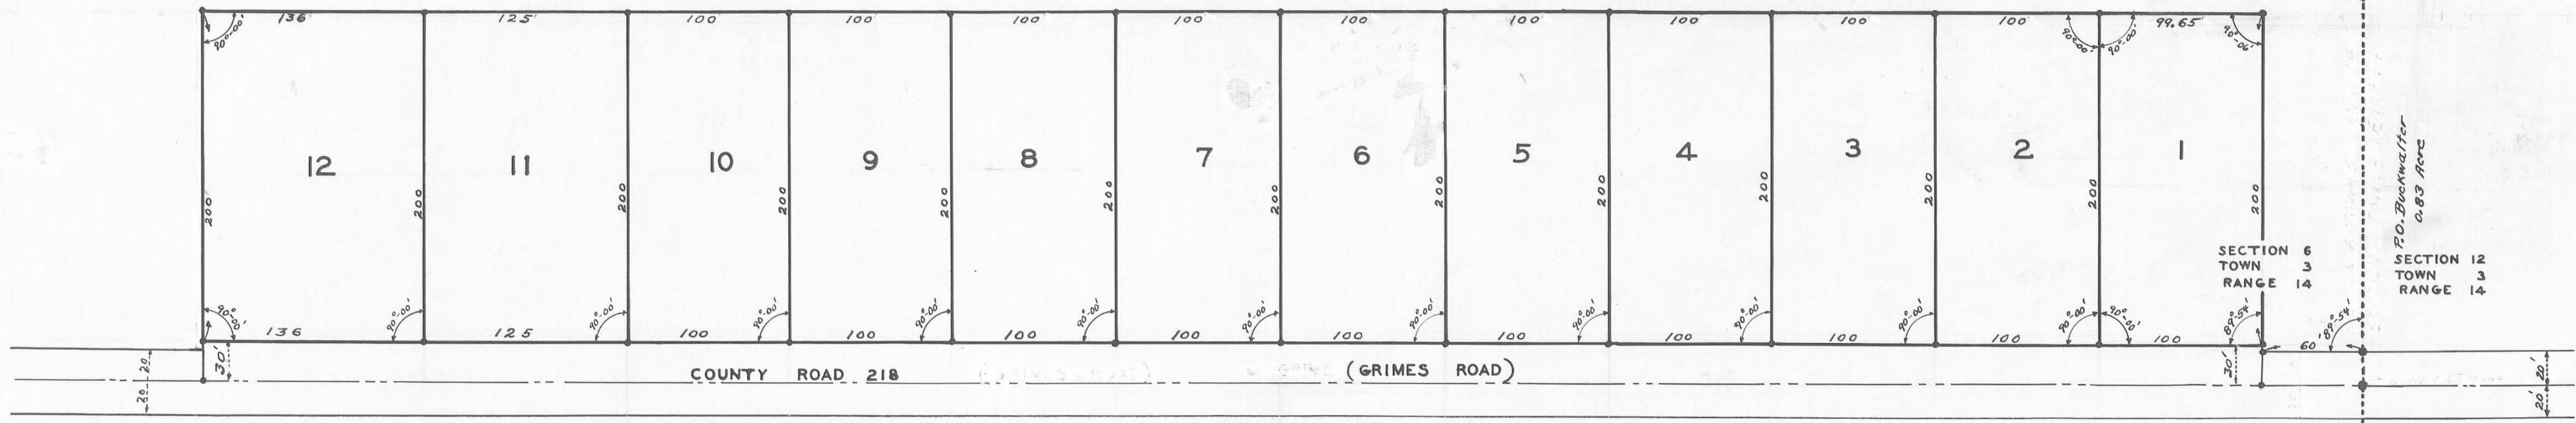

• INDICATES IRONS
 FILE FW-285

SHADY KNOLLS ALLOTMENT

HARRISON TOWNSHIP

LOGAN COUNTY OHIO

SECTION 6 TOWN 3 RANGE 14

AUGUST 1959 SCALE 1"=50'



COUNTY
 (2801)
 INDEX NO.
 INDEXED ON MAP

This tracing to be filed with Logan County Engineer



J-113