

DEDICATION

know all men by these presents that Don M. Hilliker and Margaret Hilliker, proprietors of the land indicated on the accompanying plat, have authorized the platting thereof and do hereby dedicate the streets to the lot owners for their use.

Harry E. Dejeant

Richard W. Smith
Witness

Don M. Hilliker

Margaret Hilliker

ENGINEER

Approved this 10th day of August 1959.

W. S. Keller
Logan County Engineer

AUDITOR

The within lots transferred this 21st day of August 1959.

Chas. H. Chambelain
Logan County Auditor

ACCEPTANCE

The annexed plat is hereby approved and accepted by the Board of County Commissioners at a Regular meeting this 17th day of August 1959.

Clyde Kennedy

Justin Cole

William F. J.
Logan County Commissioners

153630

RECORDER

Received for record at 11:10 a'clock A. M. on this 21st day of August 1959.
Recorded in Plat Book 4, Volume D, Page 61.


Rouma L. Strayer
Logan County Recorder

STATE OF OHIO
COUNTY OF LOGAN SS

Be it remembered that on this the 14th day of August in the year of our Lord One Thousand Nine Hundred and Fifty-nine, before me a notary public in and for said County, personally came Don M. Hilliker and Margaret Hilliker, grantors in the foregoing dedication, who acknowledged the signing thereof to be their free and voluntary act and deed.

Agnes M. Miles
Notary Public

November 20, 1959
My Commission Expires

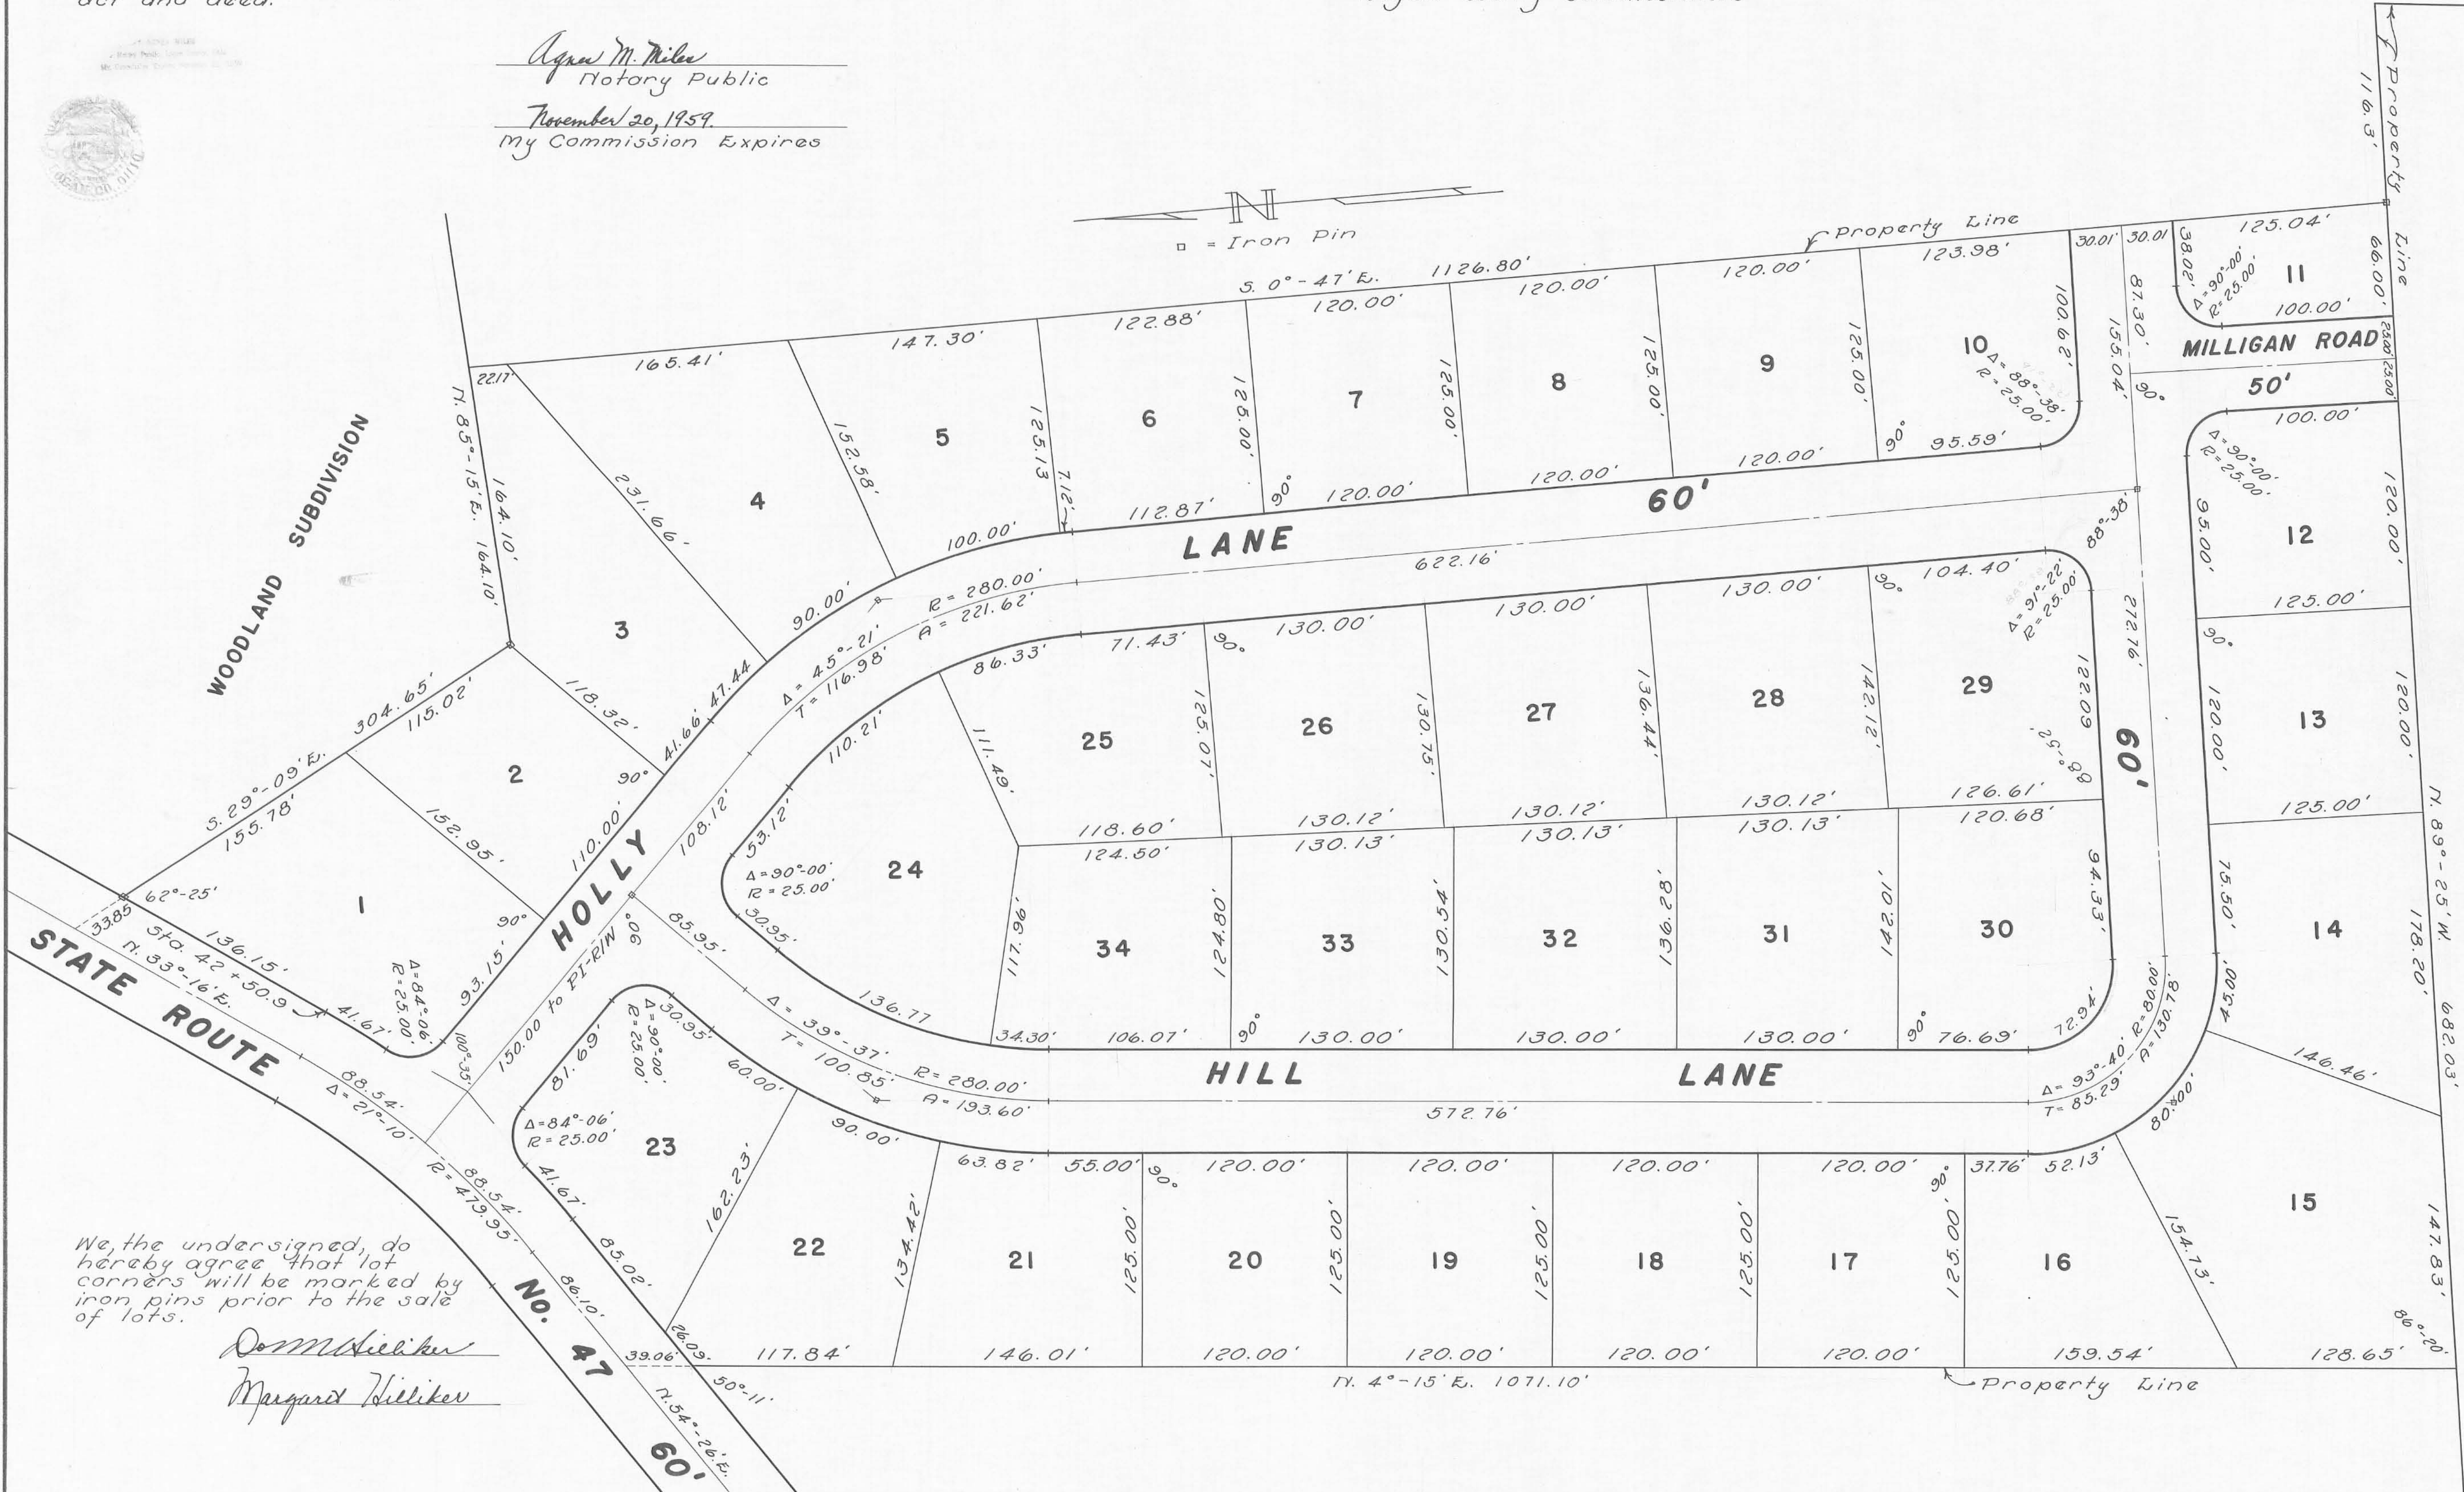

We, the undersigned, do hereby agree that lot corners will be marked by iron pins prior to the sale of lots.

Don M. Hilliker
Margaret Hilliker


HOLLY HILL SUBDIVISION

V. M. S. 2873 LAKE TOWNSHIP

LOGAN COUNTY, OHIO

1959

SCALE 1" = 50'

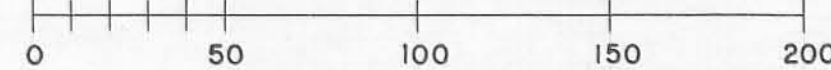

SURVEYOR'S CERTIFICATE

The accompanying plat represents a subdivision of land in Virginia Military Survey 2873, Lake Township, Logan County, Ohio.
The tract has an area of 13.14 acres in lots and 3.85 acres in streets, making a total of 16.99 acres.
Street widths are as indicated on the plat.
Measurements are in feet and decimals of a foot.
Measurements on curves are chord distances.



Dan E. Dodson
Registered Surveyor
No. 4270

PLANNING COMMISSION

The annexed plat approved by the Bellefontaine Planning Commission this 21st day of August 1959.

Charles H. DeLong
Chairman