


**WOLFS' FIRST SUBDIVISION
OF
LAKE RIDGE ISLAND**

O.V.M.S. 12276
WASHINGTON TOWNSHIP
LOGAN COUNTY, OHIO
1" = 50' JUNE, 1954

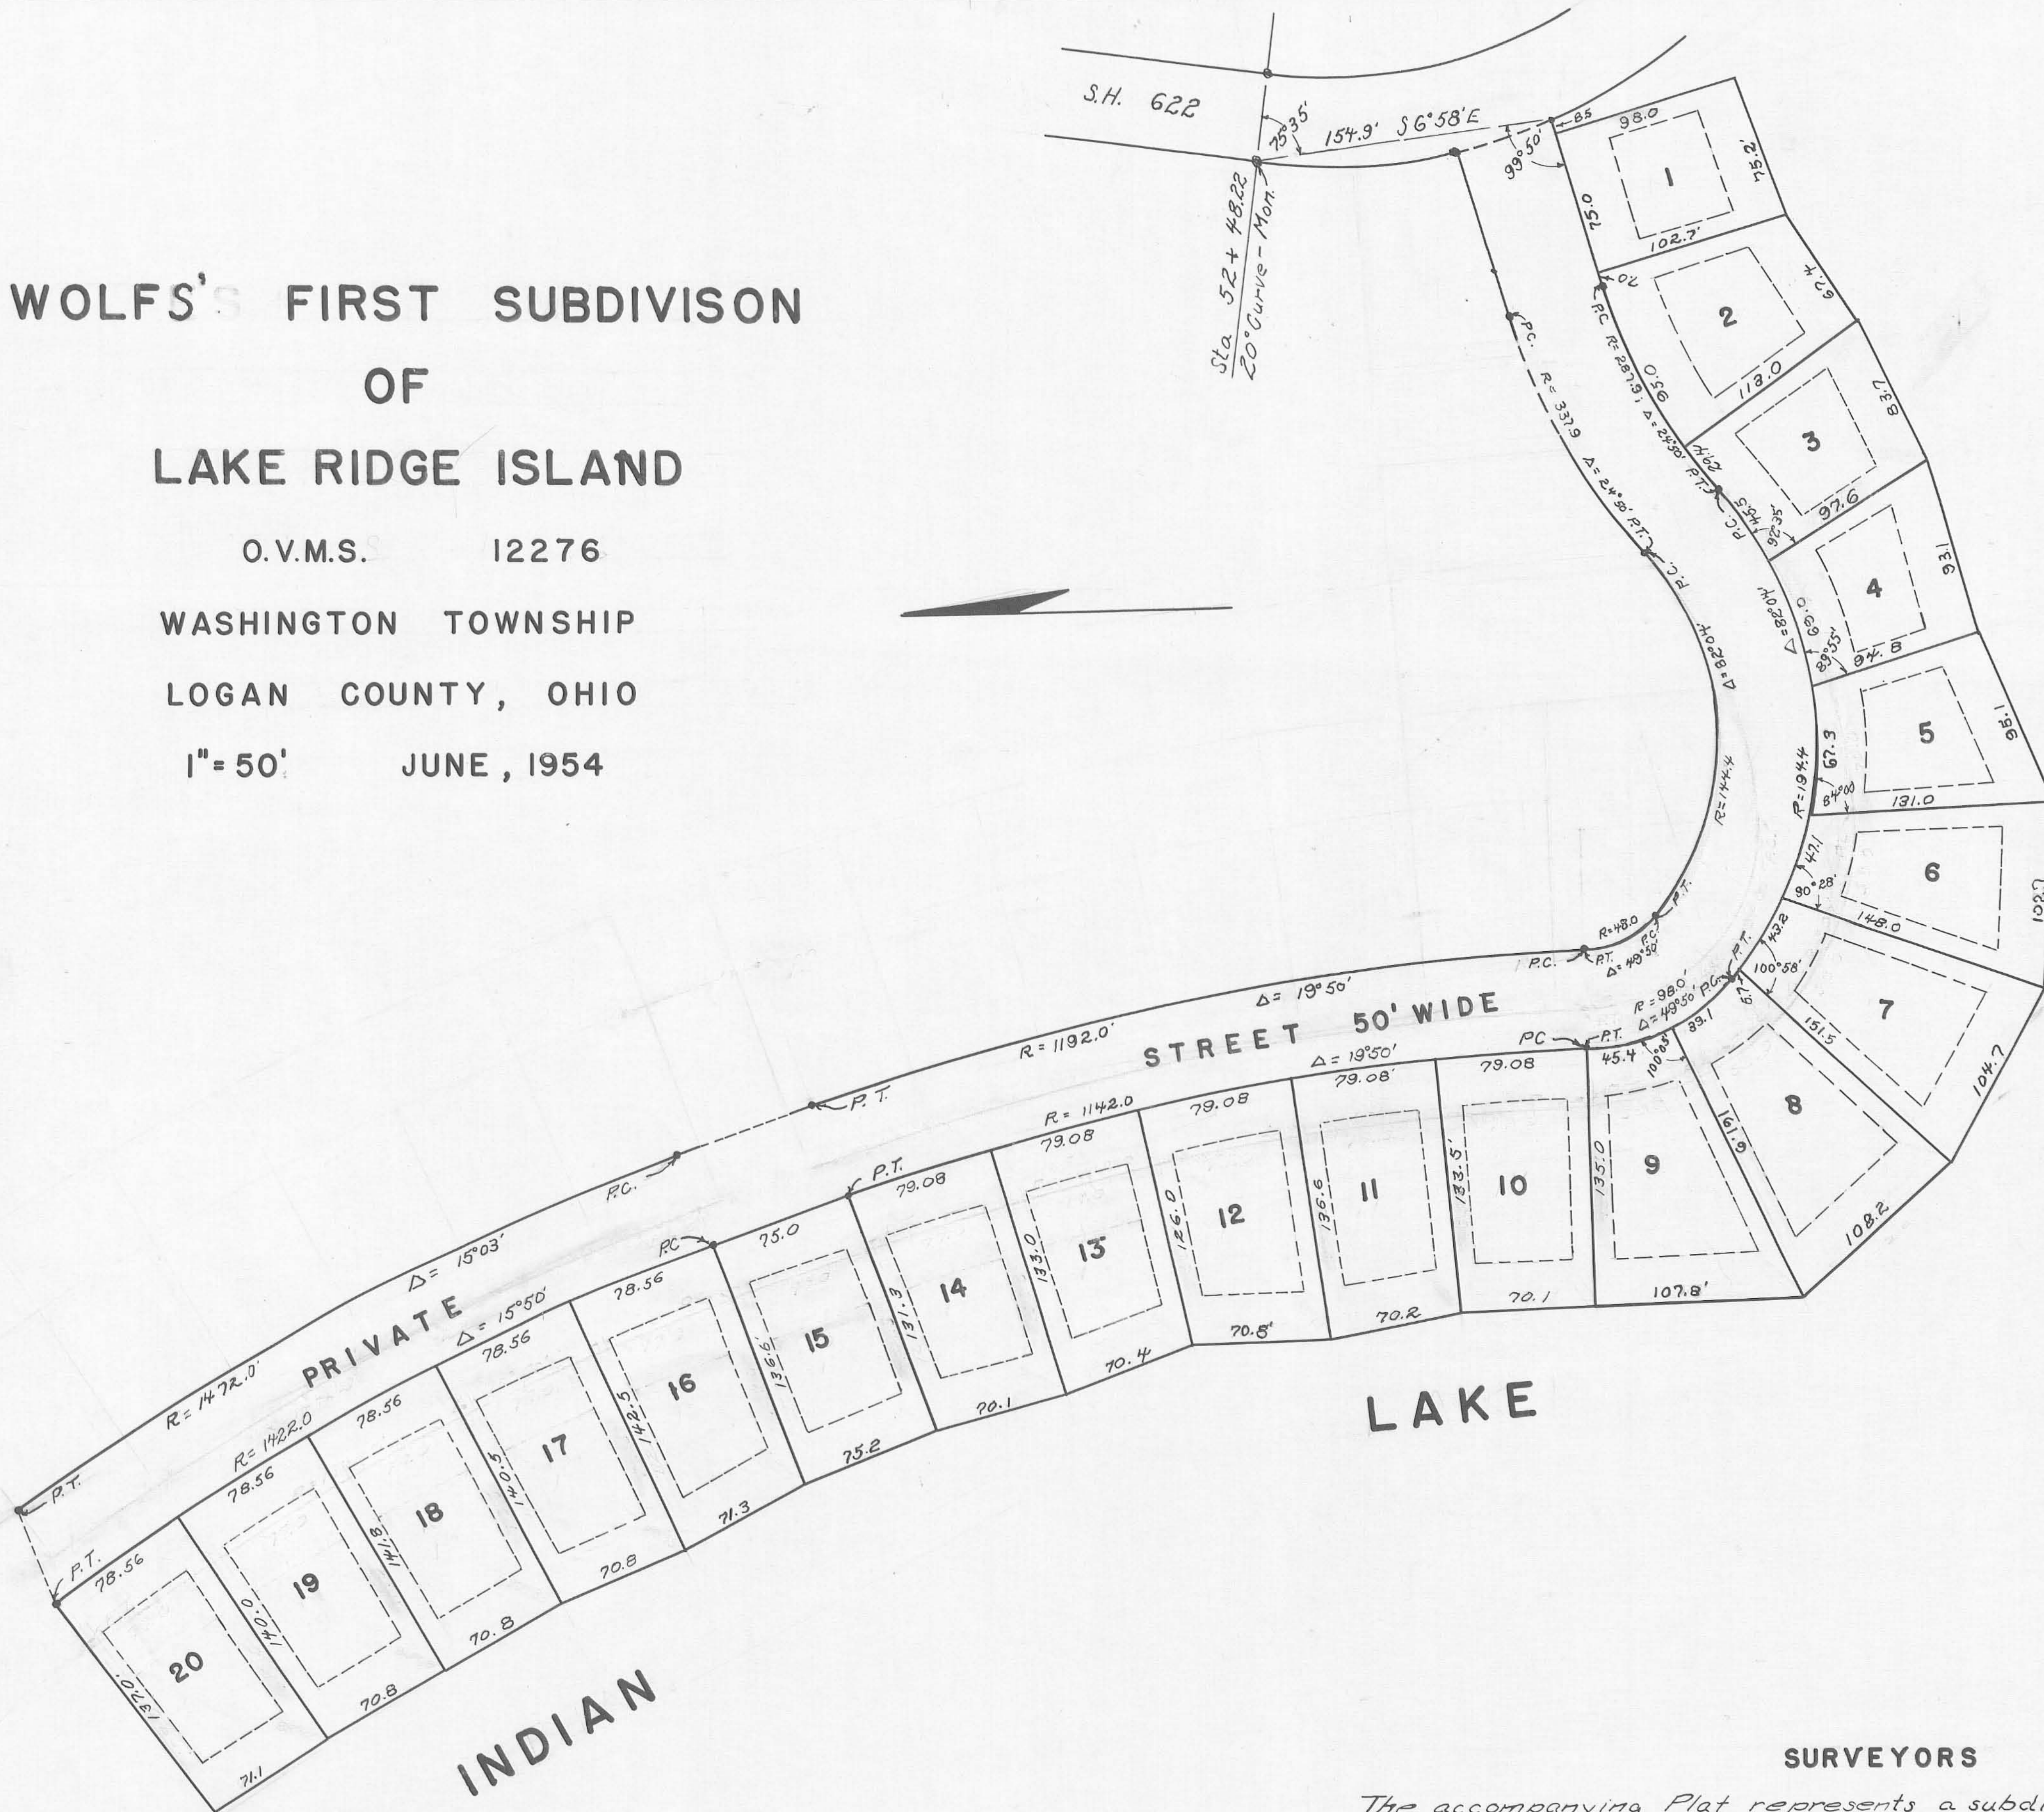

APPROVED E. K. Love
DATE JUNE 9, 1954 COUNTY ENGINEER
APPROVED Floyd M. Hostetler
DATE JUNE 9, 1954 COUNTY COMMISSIONERS
TRANSFERRED Thomas L. Strayer
DATE June 9, 1954 COUNTY AUDITOR
RECEIVED FOR RECORD July 8 - 1954 @ 2:10 P.M.
RECORDED IN PLAT BOOK C-3 PAGE 90
Thomas L. Strayer
COUNTY RECORDER

STATE OF OHIO
COUNTY OF LOGAN S S:
Be it remembered on this 9 day of JUNE
in the year of our Lord One Thousand
Nine Hundred and Fifty Four before
me a Notary Public in and for said
County came UMA C. WOLF
grantor in forgoing dedication and
acknowledged the signing thereof to
be his voluntary act.
Myron L. Van Horn
Notary Public
Logan County, Ohio
My Commission expires
MYRON L. VAN HORN, Notary Public
LOGAN COUNTY, OHIO
My Commission Expires Feb. 6, 1955

DEDICATION
Know all men by these presents that
Uma C. Wolf
proprietors of the land indicated
on the accompanying plat has
authorized the laying out of
WOLF'S FIRST SUBDIVISION.
The streets are private, the rights
therein being as provided in the deeds.
Myron L. Van Horn Uma C. Wolf
Witness James A. Fish
Witness

SURVEYORS CERTIFICATE
The accompanying Plat represents a subdivision of land in O.V.M.S. 12276,
Washington Township, Logan County, Ohio. The tract has 1.62 acres in streets
and 4.25 acres in lots, making a total of 5.87 acres. Iron pipes have been
placed at each P.C. + P.T. and 2" x 2" x 18" wooden stakes have been placed at
each lot corner. I certify that the accompanying Plat is a correct
representation of Wolf's First Subdivision. All distances are in feet + tenths
of feet. All measurements on curves are chord distances.
Dwain L. Shulte E. K. Love
Surveyor in Training Registered Surveyor No. 821