

PLAT OF
BYERS HORSESHOE CHANNEL
SUBDIVISION NO 1

LOCATED IN INDIAN LAKE
 STOKES TWP, LOGAN COUNTY, O.

FOR
 RHODA BYERS

APPROVAL: We the undersigned, being the duly elected Commissioners of LOGAN COUNTY, OHIO do hereby approve this Plat as hereon shown, This 1st day of SEPTEMBER 1954.

Floyd M. Horstetter
Hugh R. Oschuck

Know all men by these presents that Rhoda Byers owner of the land indicated on the accompanying plat has authorized the laying out of same which is to be known as BYERS HORSESHOE CHANNEL SUBDIVISION NO 1


In witness whereof the said Rhoda Byers has hereunto set her hand, this 1st day of SEPTEMBER, 1954.

Witness *Ed. Byers*
Buck Byers Grantor *Rhoda M. Byers*

STATE OF OHIO, COUNTY OF Logan, SS
 Before me a Notary Public, in and for said County, Personally appeared the above named Grantor who acknowledged that she did sign the foregoing instrument and that the same is her free act and deed.

IN TESTIMONY WHEREOF I have hereunto subscribed my name and affixed my Official Seal at Shelton this 1st day of Sept., 1954. MY commission expires Dec. 19 1956.
E. J. DeWalt
 Notary Public

AUDITORS CERTIFICATE:
 Transferred this 2nd day of September 1954
 RECORDERS CERTIFICATE:
 Filed for record this 8th day of Sept. 1954; at 1:20'clock P.M.
 Recorded in Plat Book Volume 3-C Page 93
Charles W. Bradley
 LOGAN COUNTY RECORDER

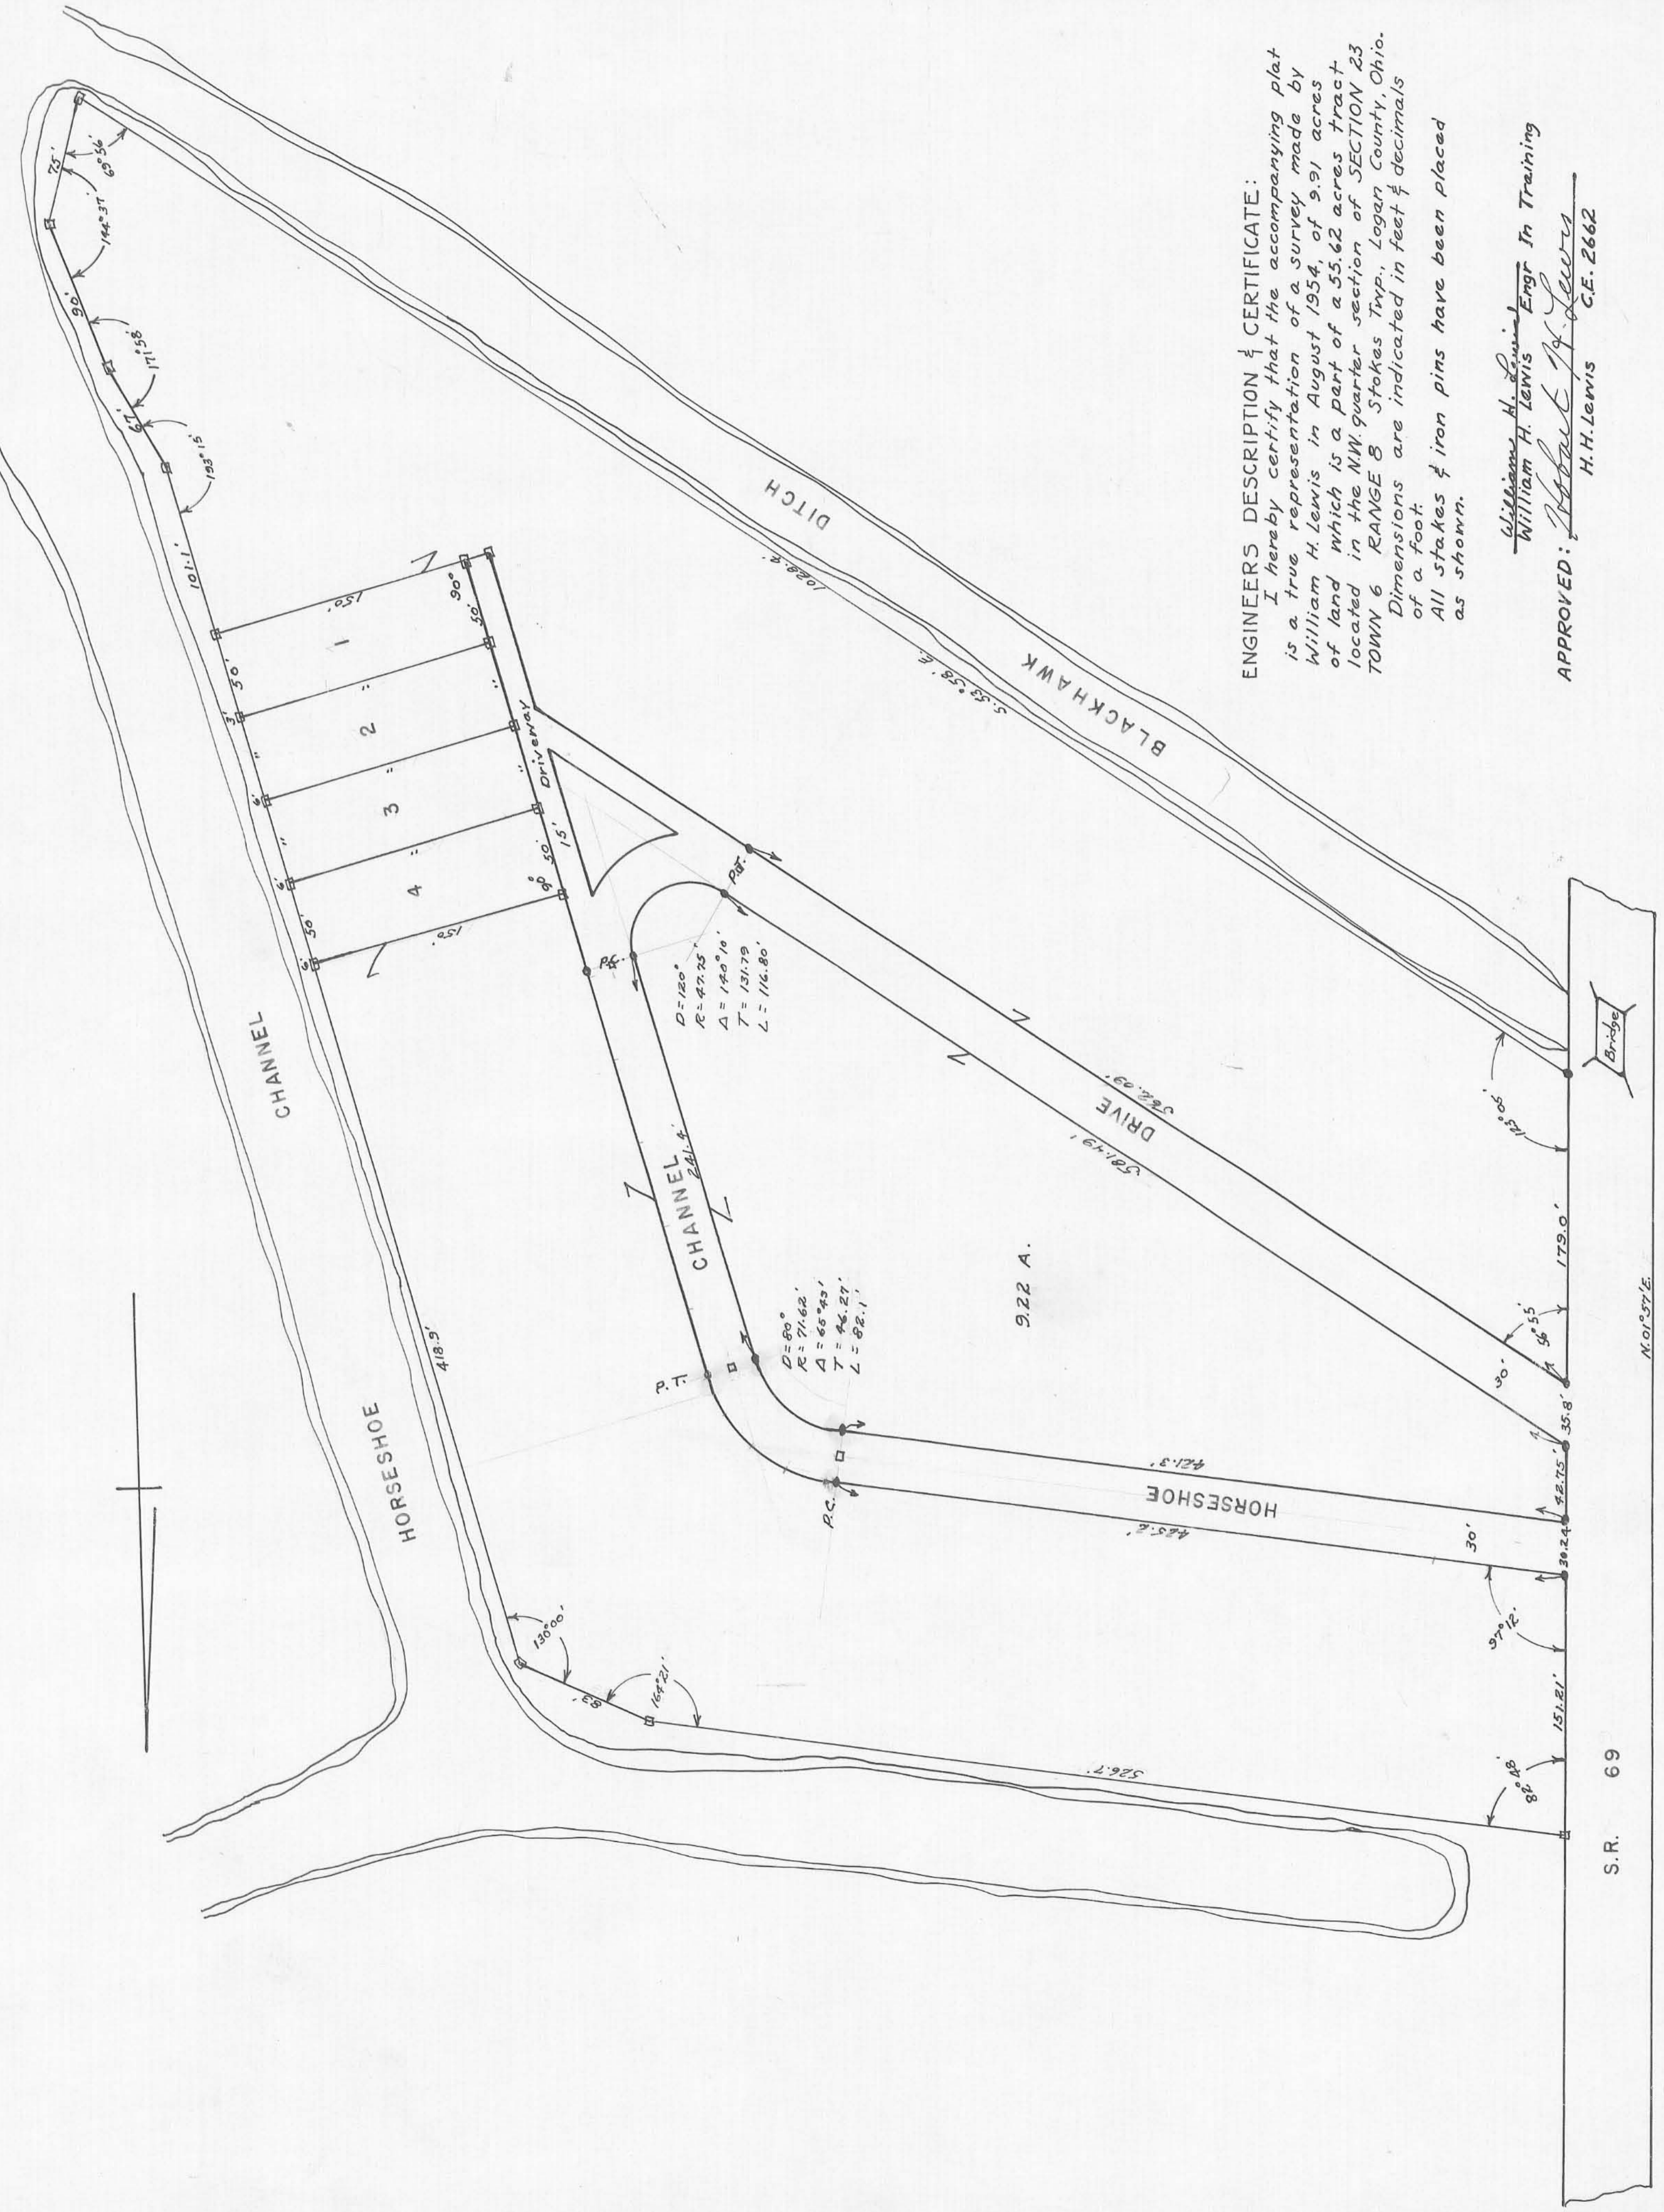

ENGINEERS DESCRIPTION & CERTIFICATE:
 I hereby certify that the accompanying plat is a true representation of a survey made by William H. Lewis in August 1954, of 9.91 acres of land which is a part of a 55.62 acres tract located in the NW quarter section of SECTION 23 TOWN 6 RANGE 8 Stokes Twp., Logan County, Ohio. Dimensions are indicated in feet & decimals of a foot. All stakes & iron pins have been placed as shown.

William H. Lewis Engr. In Training
 APPROVED: *Robert N. Lewis*
 H.H. Lewis C.E. 2662

● Iron Pin
 □ 2"x2"x24" Wood Stake
 Scale 1"=60'