

INDIAN LAKE SHORES ALLOTMENT NO. 1

DESCRIPTION

A tract of land in Richland Twp., Logan Co., Ohio, part of V.M.S. 13393, and being part of Tract 'A' in Survey No. 2 (dated 1875) as designated in return of State Lands in and around Indian Lake and more specifically described as follows: Beginning at a point three hundred sixty-six and nine tenths (366.9) feet west of the original boundary between Stamats and Houchins on centerline of State Route 69 and twelve hundred fifty-seven and ninety-three hundredths (1257.93) feet S 53° 31' W along Houchins original west line; thence at several distances and bearings as shown on the accompanying plat; containing lots and streets as shown with iron pins at all lot corners except the six concrete monuments which are designated by \blacksquare , containing forty-three and (43.8) eight tenths acres more or less; furthermore all property lines are at right angles to the streets and with each other except where designated otherwise.

To all of this, I do hereby certify it to be a true and accurate description of ALLOTMENT 1 of the subdivision to be known as INDIAN LAKE SHORES.

Lawrence H. Archer
Lawrence H. Archer, Ada, O.
Registered Ohio Surveyor, 4131


DEDICATION

Know all men by these present that THE FLORIDA LAKE SHORE DEVELOP. CORP. proprietors of the indicated land have authorized the laying out of INDIAN LAKE SHORES. The streets are private, and are hereby and hereon dedicated to the property owners. The streets are all fifty feet wide.

THE FLORIDA LAKE SHORE DEVELOP. CORP.
Witness: *[Signature]*
By: *[Signature]* AGENT

STATE OF OHIO: CO. OF LOGAN:SS

Be it remembered that on this 14th day of MAY in the year of our Lord one thousand nine hundred and sixty two before me a notary public in and for said county personally came ARNOLD KUYKENDALL agent for the grantors in the foregoing dedication who acknowledged the signing thereof to be their free and voluntary act and deed as representatives of THE FLORIDA LAKE SHORE DEVELOP. CORP. February 28, 1963
My Commission Expires _____
Notary Public, Logan Co. Ohio

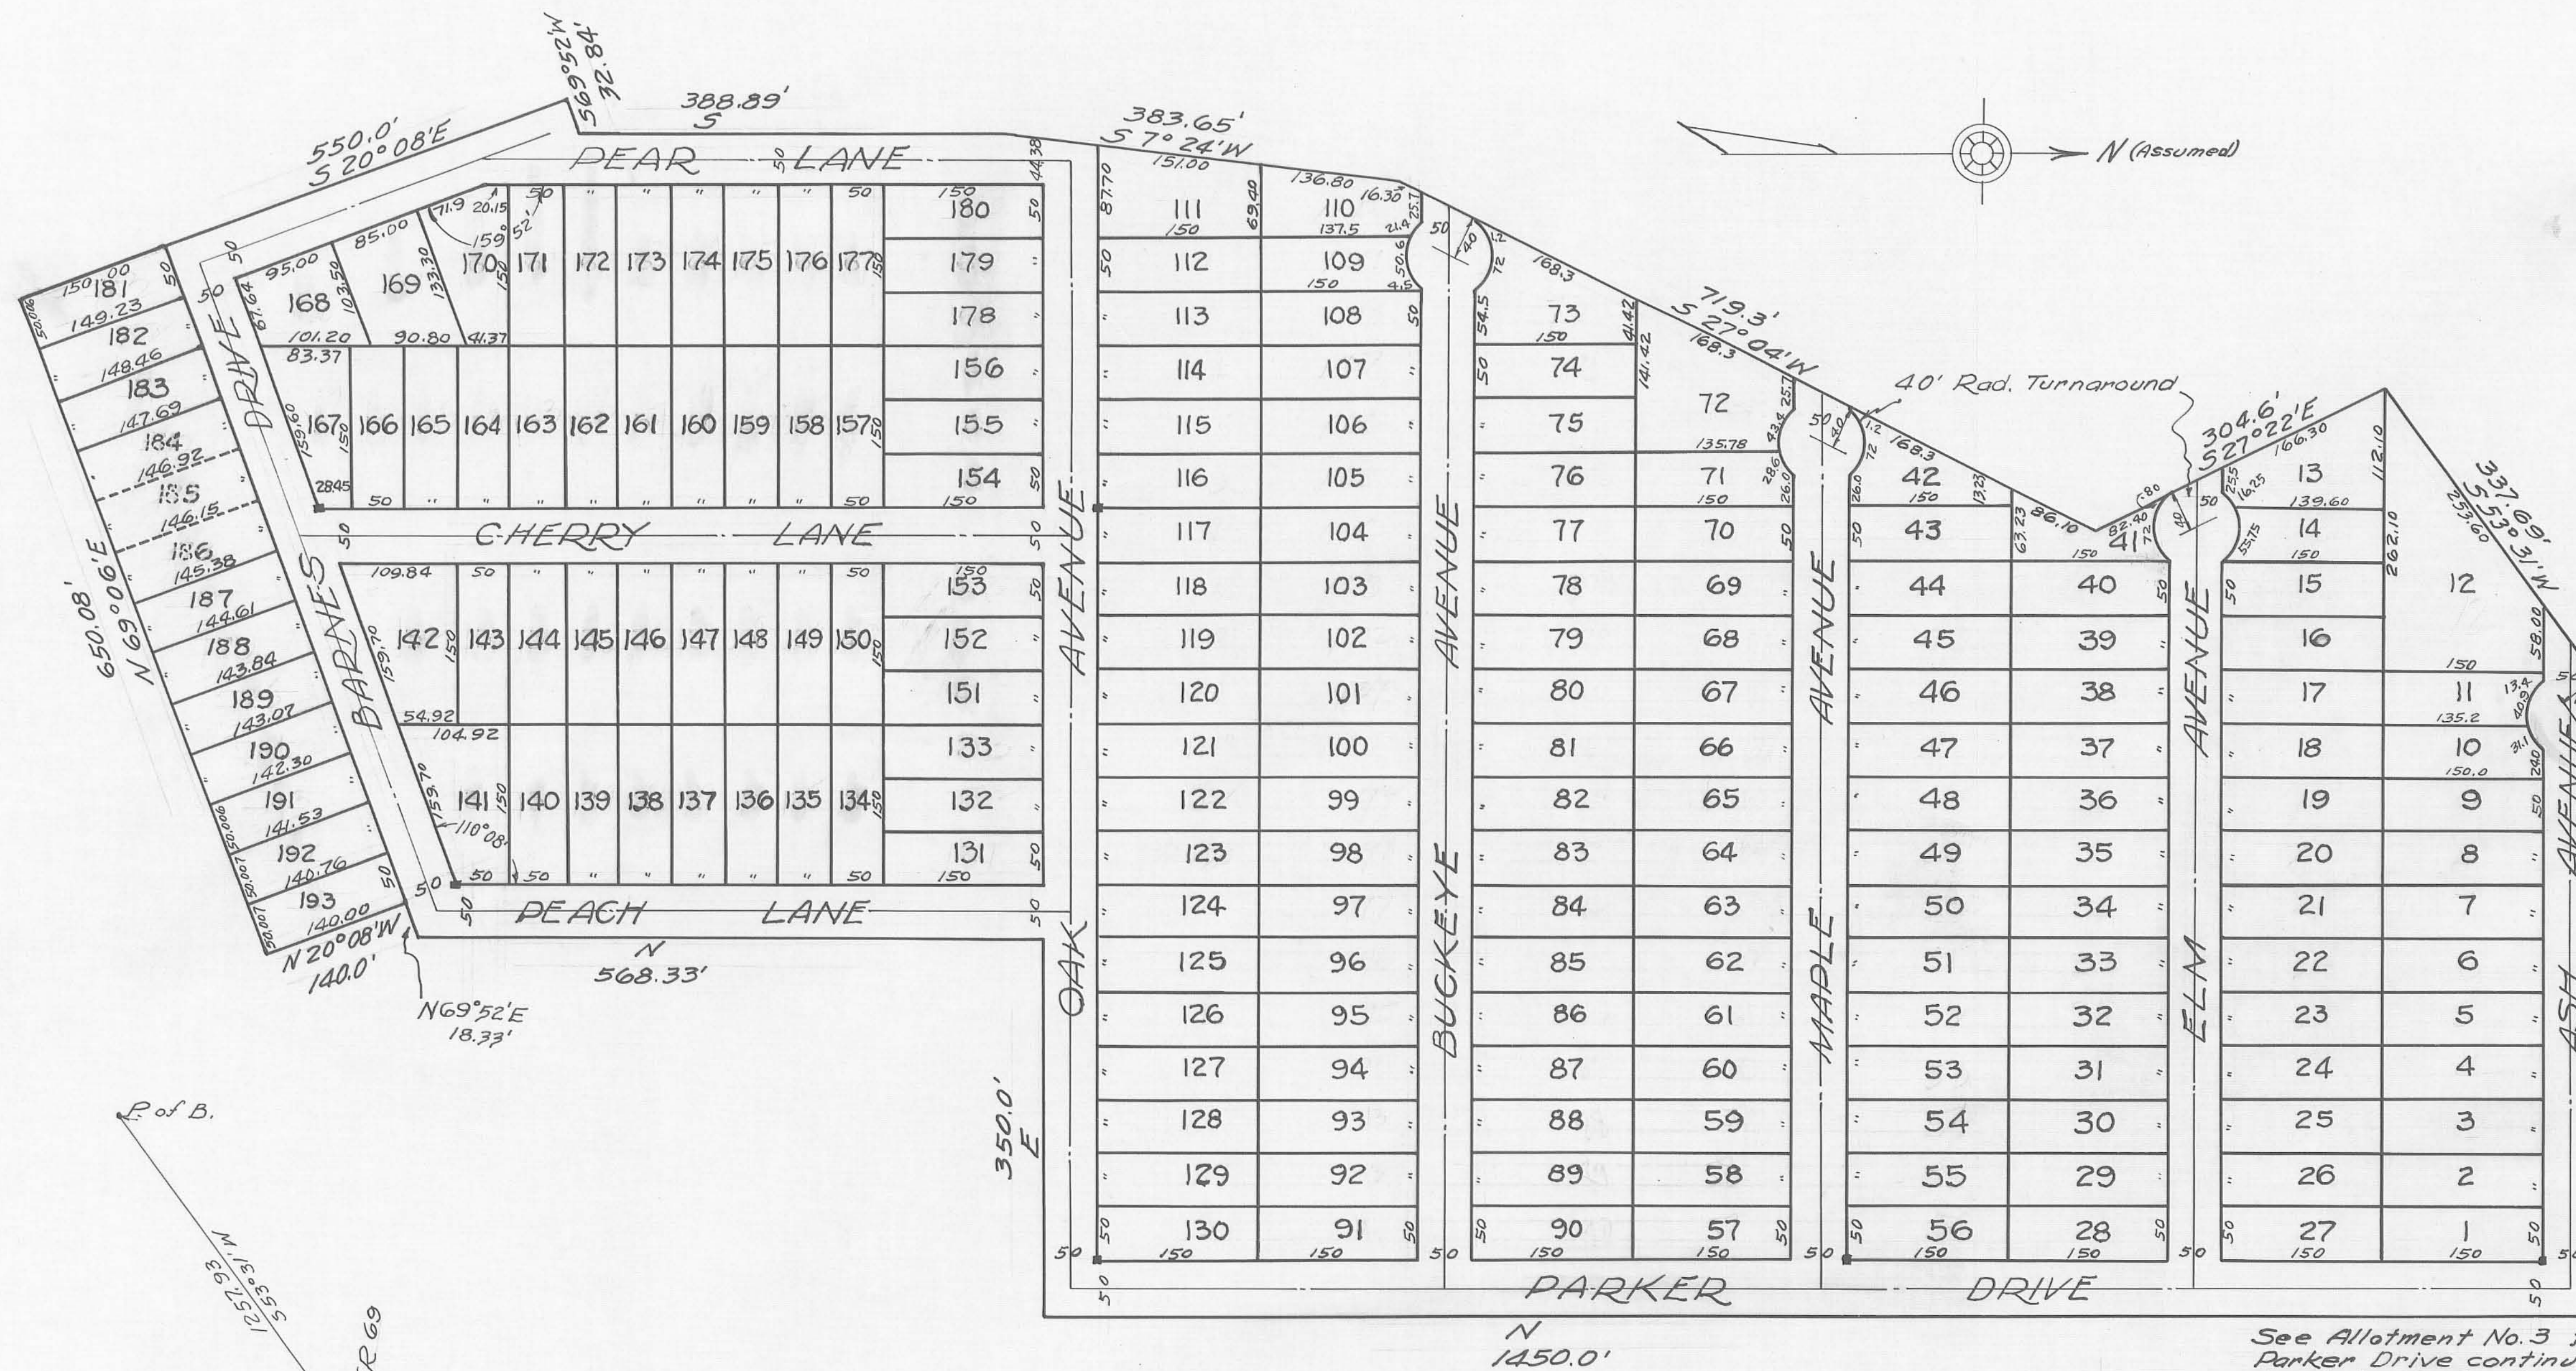

ACCEPTANCE

Approved: *E. K. Love*
Date: MAY 14 1962 County Engineer

Approved: *[Signatures]*
Date: May 15, 1962
County Commissioners

AUDITOR'S OFFICE - LOGAN COUNTY, O.

The within lots transferred this 15 day of MAY, 1962.

[Signature]
Auditor of Logan County

RECORDER'S OFFICE - LOGAN COUNTY, O.

Received for record at 10:00 o'clock A.M. on the 15th day of May, 1962
Recorded in Plat Book 43D, Volume D, Page 88.

[Signature]
Recorder of Logan County

APPROVED
DATE MAY 14, 1962 *[Signature]*
Logan County Health Board

See Allotment No. 3 for Parker Drive continuation to State Route 69.

