

INDIAN LAKE SHORES

ALLOTMENT NO. 2

DESCRIPTION

A tract of land in Richland Twp., Logan Co., Ohio, part of V.M.S. 13393, and more particularly described as follows:

Beginning at a concrete monument on the east side of Parker Drive and two hundred (200) feet north of the north side of Maple Avenue in INDIAN LAKE SHORES, Allotment No. 1, thence east six hundred (600) feet to an iron pin; thence south, seven hundred (700) feet to an iron pin; thence west, six hundred (600) feet to an iron pin; thence north, seven hundred (700) feet to the place of beginning; containing the lots and streets as shown with iron pins at all corners except the four concrete monuments which are designated by ■, containing nine and sixty-four hundredths (9.64) acres, more or less; furthermore, all property lines are at right angles to the streets and with each other.

To all of this, I do hereby certify it to be a true and accurate description of ALLOTMENT 2 of the subdivision to be known as INDIAN LAKE SHORES.



Lawrence H. Archer
Lawrence H. Archer, Ada, O.
Registered Ohio Surveyor, 4131



DEDICATION

Know all men by these present that THE FLORIDA LAKESHORE DEVELOP. CORP. proprietors of the indicated land have authorized the laying out of INDIAN LAKE SHORES. The streets are public, and are hereby and hereon dedicated to public use forever. The streets are all fifty feet wide.

Arnold Kuykendall
Witness
James S. ...
Witness

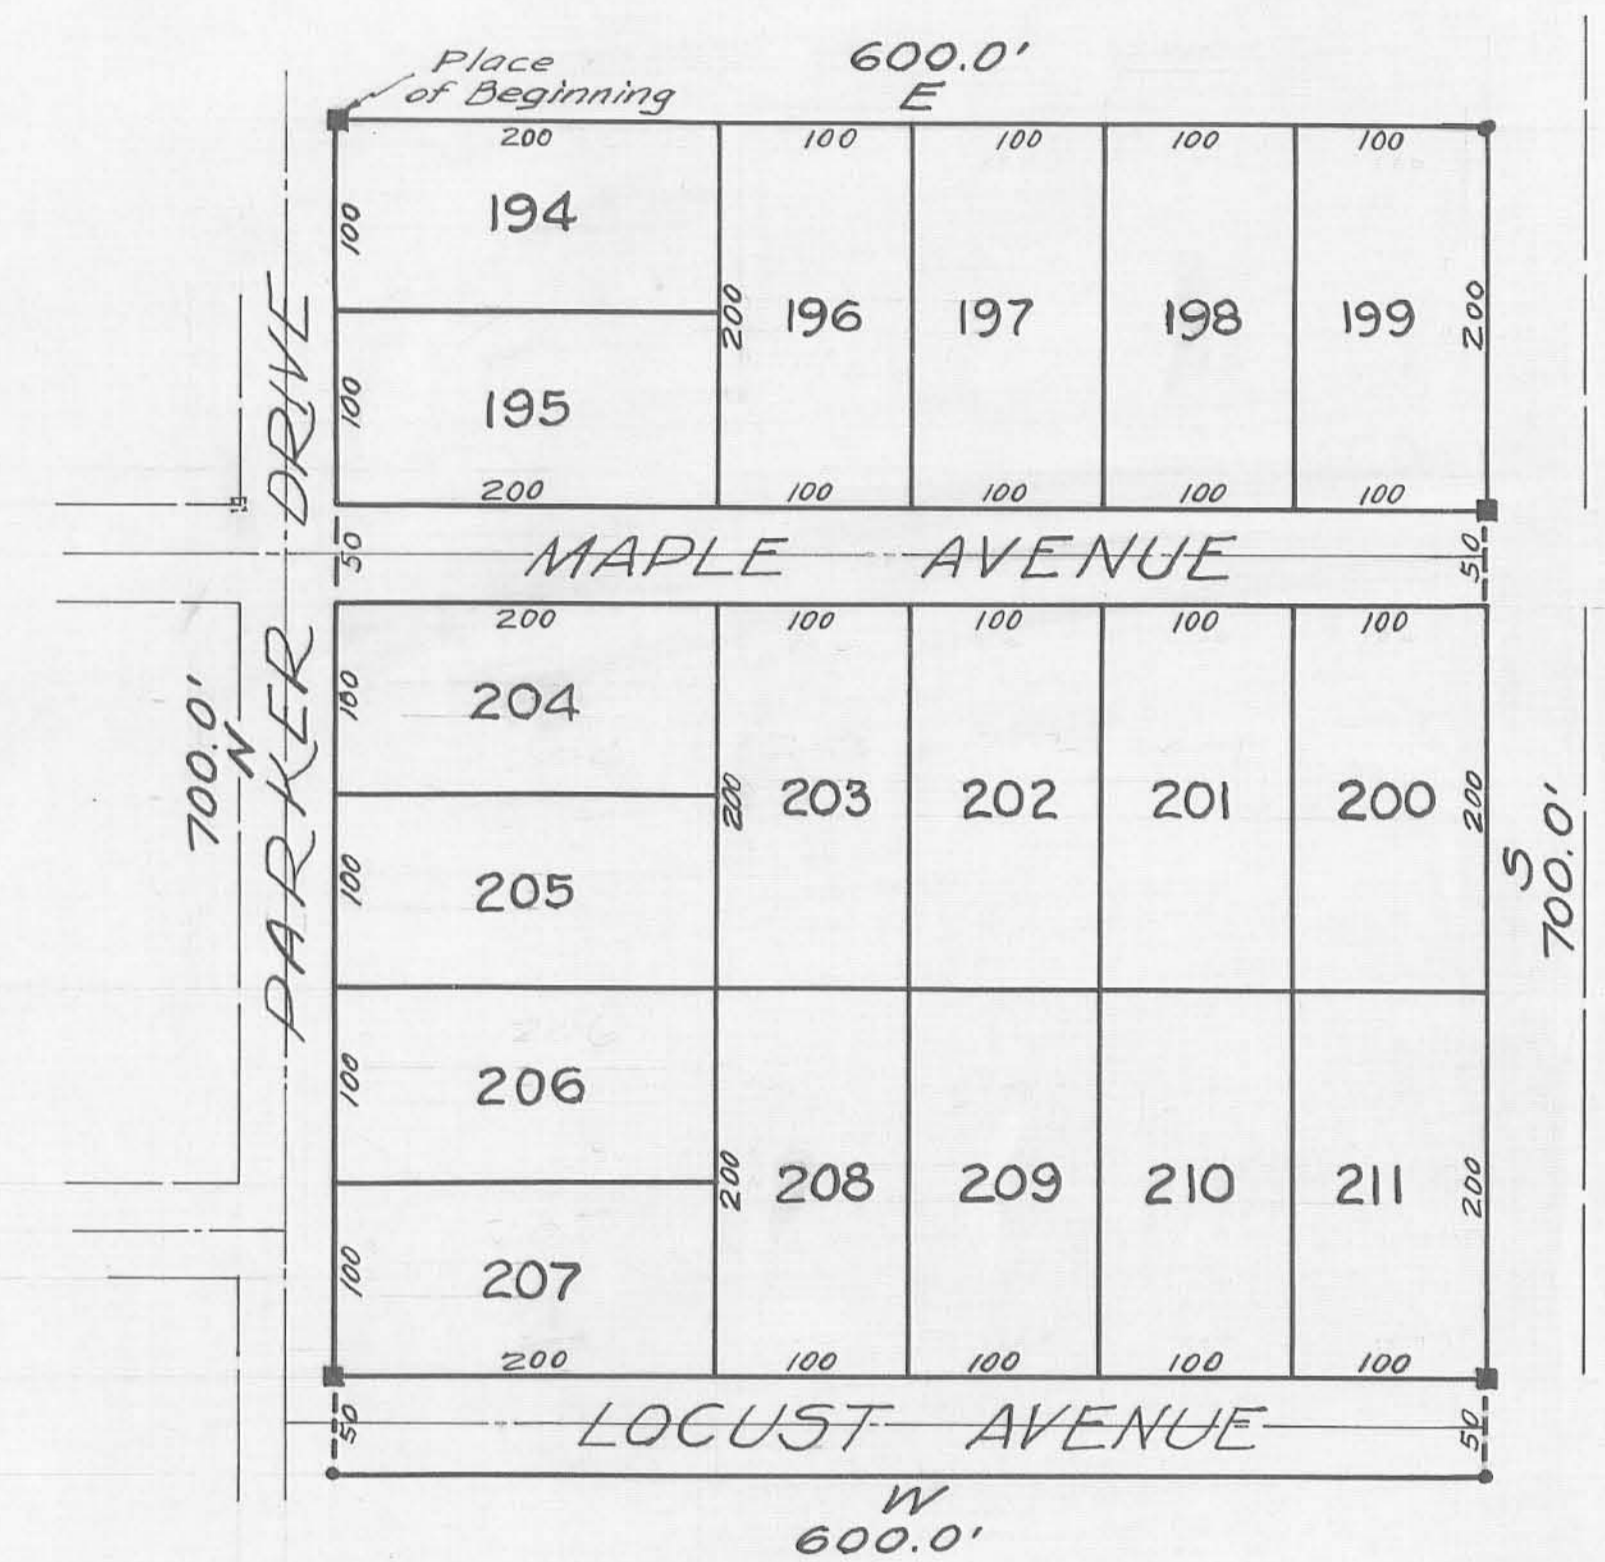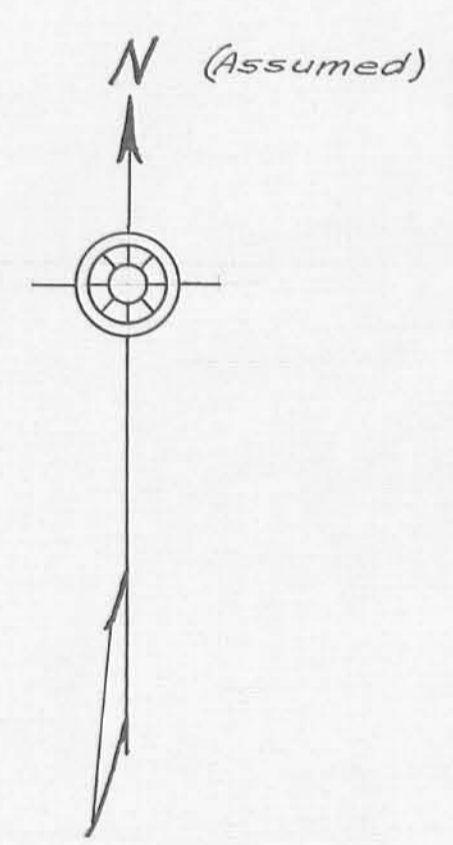

This acceptance is executed with the following conditions:
The streets will not be maintained at public expense, until such time as they are constructed by the owners, to the standards required for county roads and accepted for maintenance.

ACCEPTANCE

Approved: *C. K. Case*
Date: 7-2-62 County Engineer

Approved: *S. Everett Knowlton*
Date: 7-2-62 *William R. Tol*
County Commissioners

AUDITOR'S OFFICE - LOGAN COUNTY, O.

The within lots transferred this 2 day of July, 1962.

Charles H. Chamberlain
Auditor of Logan County

RECORDER'S OFFICE - LOGAN COUNTY, O.

Received for record at 4:30 o'clock P.M. on the 2nd day of July, 1962.
Recorded in Plat Book 4, Volume D, Page 84.

Journal L. Strayer
Recorder of Logan County

STATE OF OHIO: CO. OF LOGAN: SS

Be it remembered that on this 2nd day of July in the year of our Lord one thousand nine hundred and sixty two before me a notary public in and for said county personally came Arnold Kuykendall agent for the grantors in the foregoing dedication who acknowledged the signing thereof to be their free and voluntary act and deed as representatives of THE FLORIDA LAKESHORE DEVELOP. CORP.

James S. ...
Notary Public, Logan Co., O.