

ACRES	
STATE HIGHWAY	0.42
CO. ROAD	14 0.53
STREETS	1.31 2.26
LOTS	9.46
TOTAL	11.72


**SURVEYORS CERTIFICATE**  
 The accompanying plat represents a subdivision of land in Liberty Township Logan County Ohio and is in Section 34 Town 5 Range 13 Distances are in feet and tenths. I hereby certify that the accompanying plat is a correct representation of Woodland Rest Allotment  
 Foster F. Wright  
 Registered Surveyor Number 1673

**DEDICATION**  
 Know all men by these presents that J. Howard Yoder and Elva V. Yoder proprietors of the land indicated on the accompanying plat, have authorized the plotting of the same and do hereby dedicate the streets to be for public use forever.  
 Harry E. Deppert  
 Hugh Robinson  
 Witness  
 J. Howard Yoder  
 Elva Yoder

STATE OF OHIO  
 COUNTY OF LOGAN SS:-  
 Be it remembered that on this 17 day of September in the year of our Lord One Thousand Nine Hundred and Fifty Six before me a Notary Public in and for said County came J. Howard Yoder and Elva Yoder grantors and acknowledged the signing thereof to be their voluntary act.  
 My term expires September 8th 1959  
 Notary Public  
 Logan County Ohio

APPROVED H. E. Heller  
 DATE 10-1-56 COUNTY ENGINEER  
 APPROVED  
 DATE 1 day Oct 1956  
 COUNTY COMMISSIONERS

TRANSFERED October 5, 1956  
 COUNTY AUDITOR  
 RECEIVED FOR RECORD October 5th 1956  
 RECORDED IN PLAT BOOK 4-D PAGE 34  
 COUNTY REGORDER

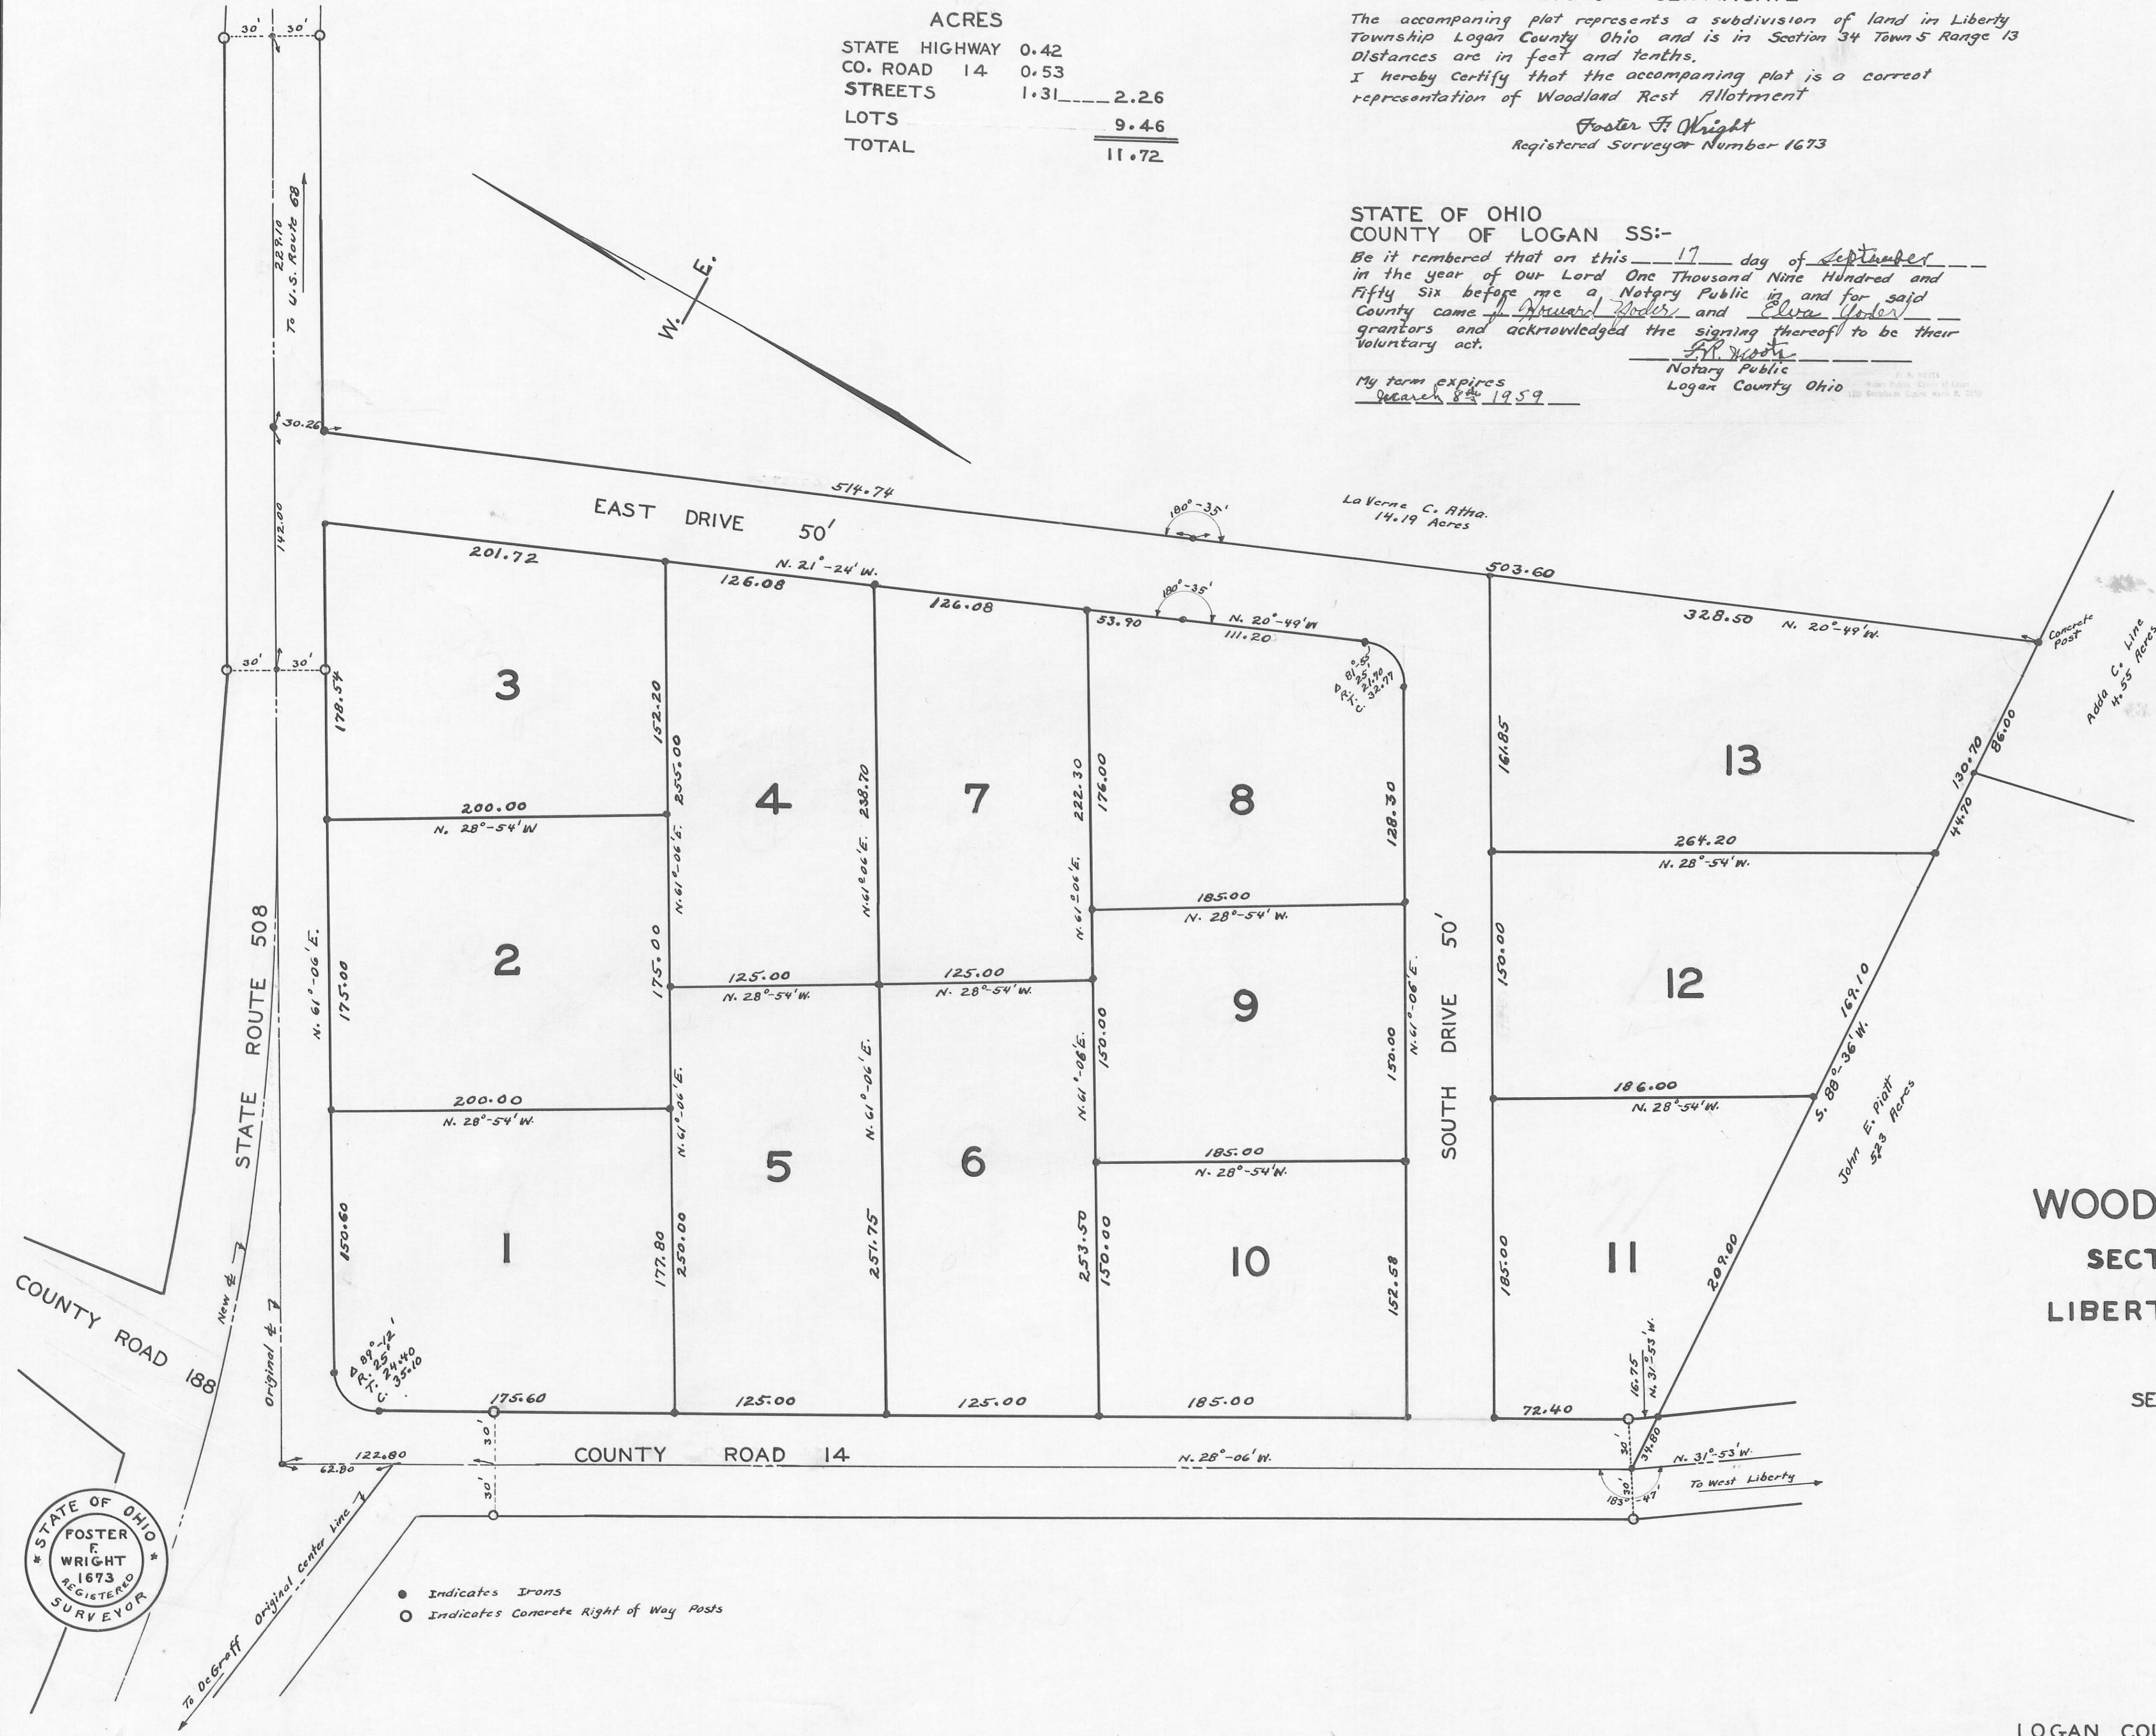

**WOODLAND REST ALLOTMENT**  
 SECTION 34 TOWN 5 RANGE 13  
 LIBERTY TOWNSHIP LOGAN COUNTY  
 OHIO

SEPTEMBER 1956  
 1" = 50'  
 0 50 100 200



● Indicates Irons  
 ○ Indicates Concrete Right of Way Posts