


Note: This Tracing To Be Filed In Logan County Engineers Office

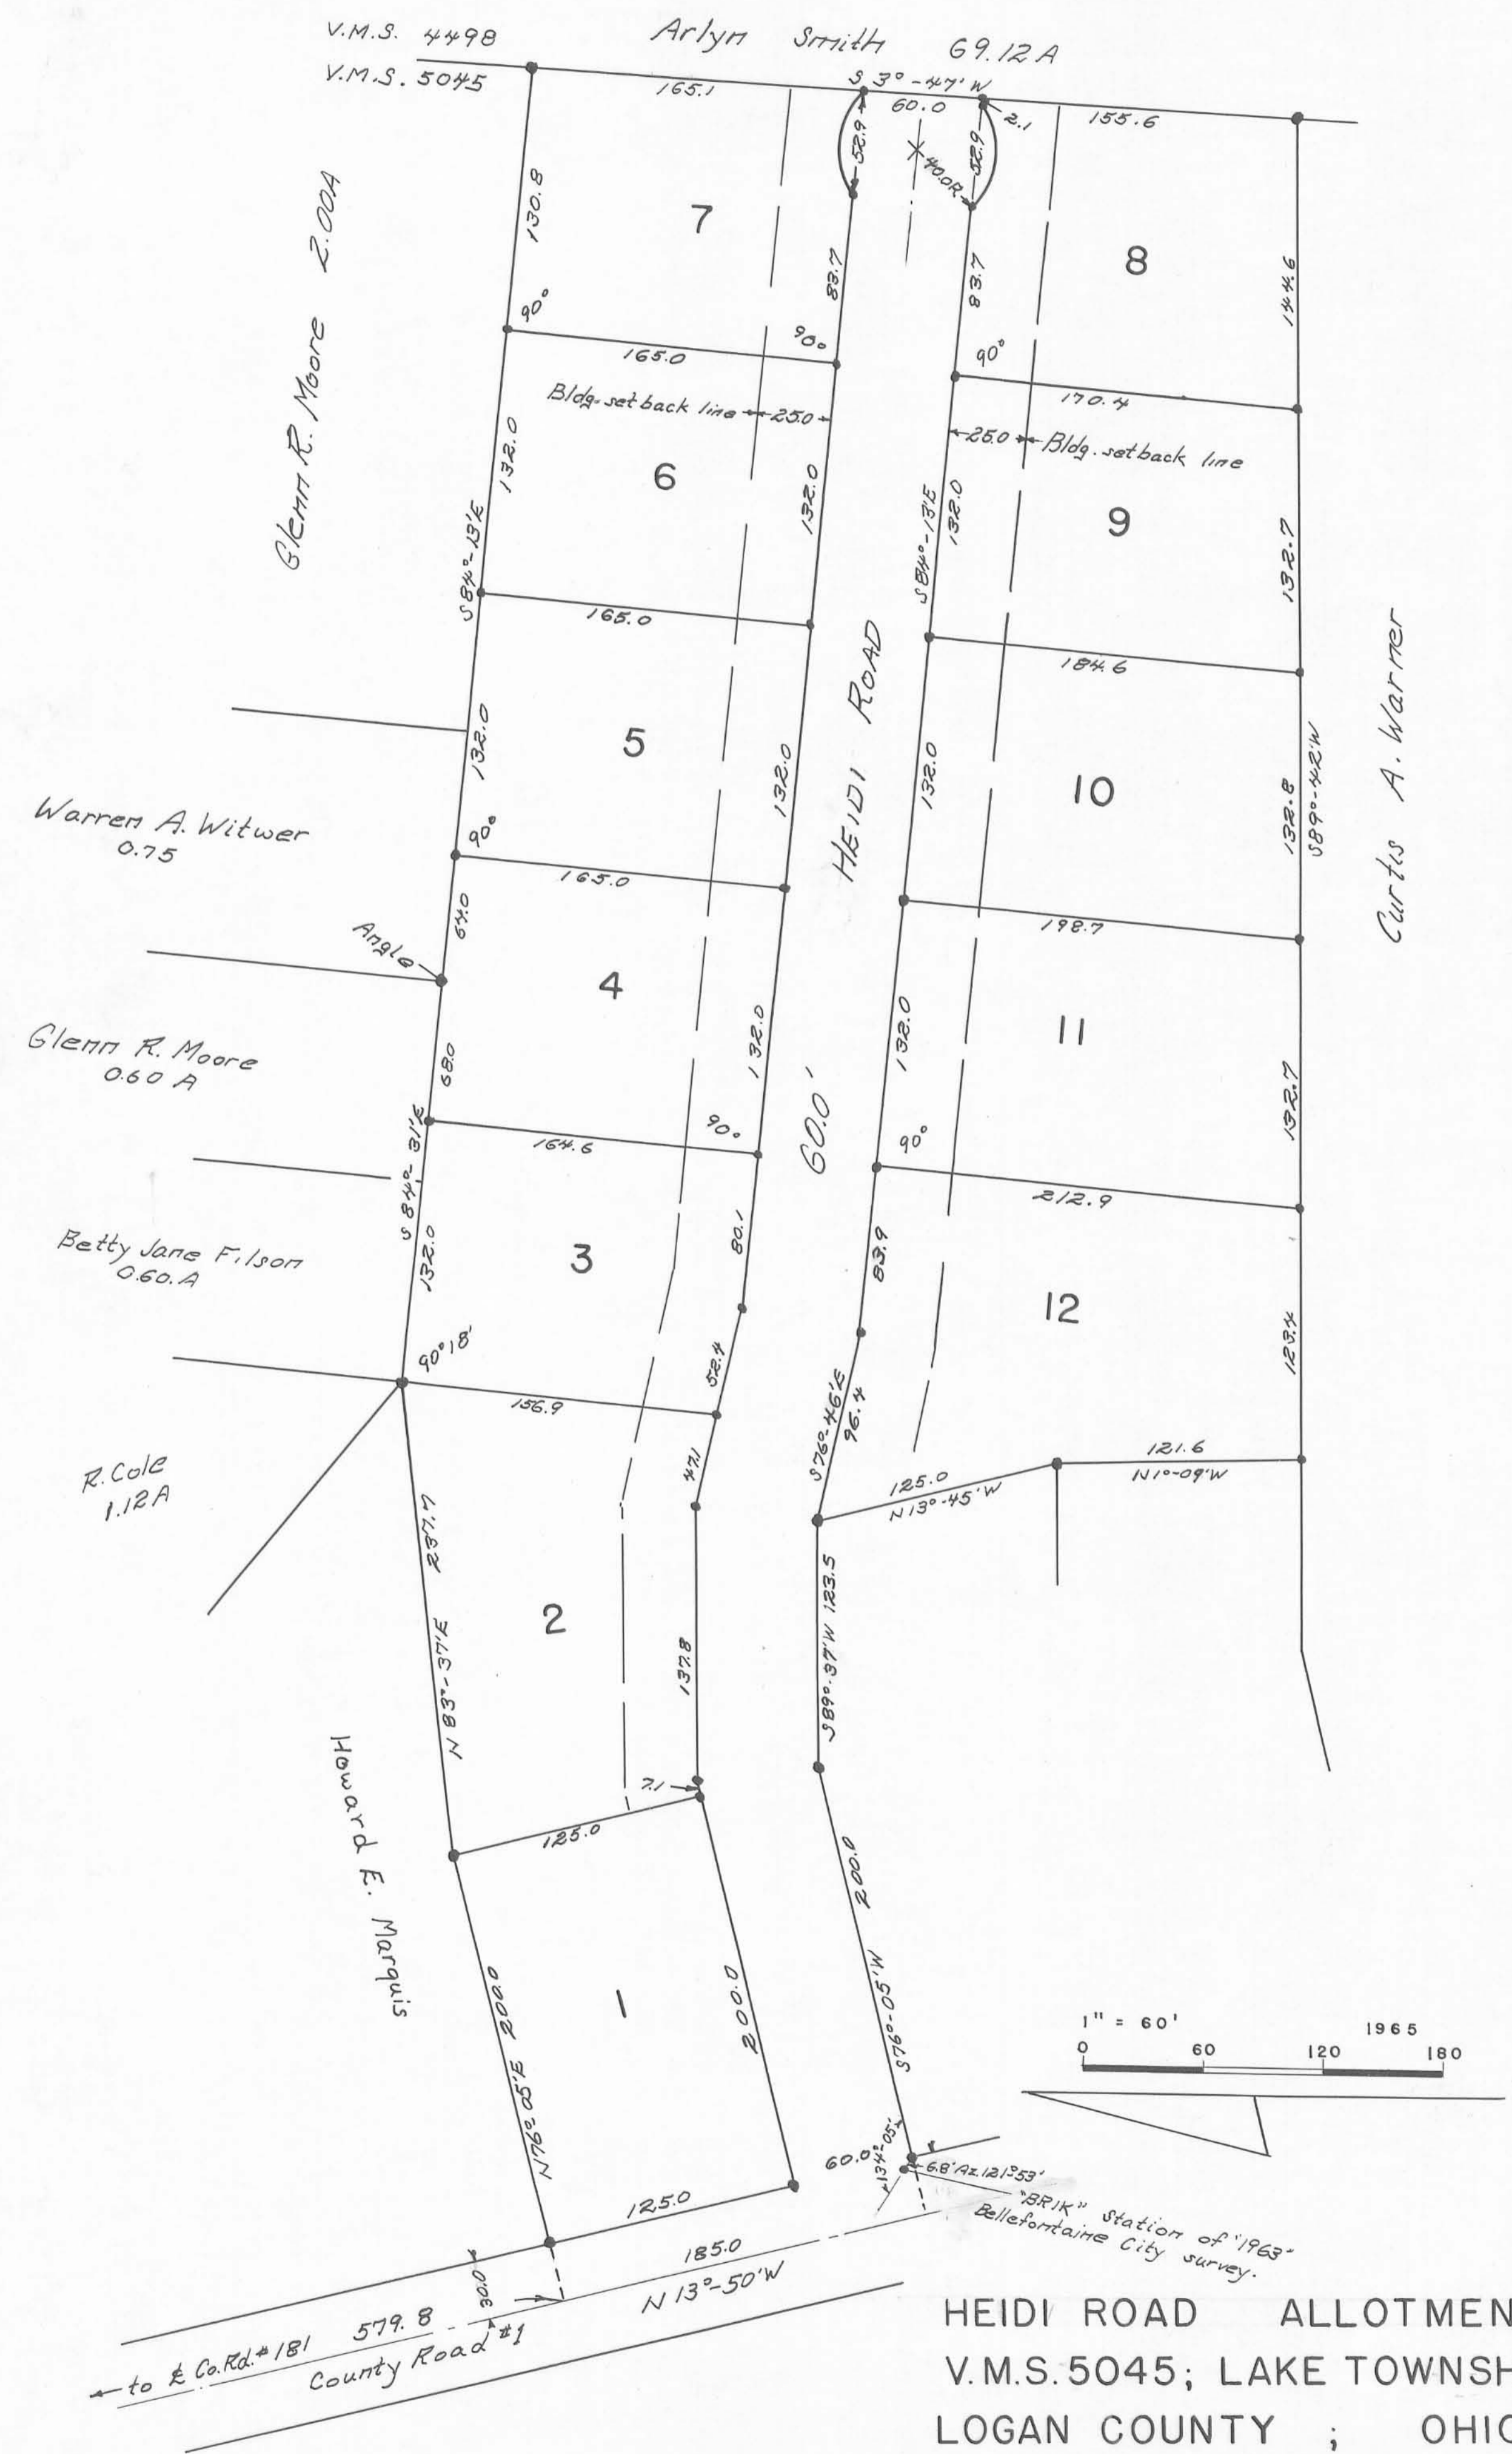

SURVEYOR'S CERTIFICATE

The accompanying plat represents a Subdivision of land in V.M.S. 5045, Lake Township, Logan County, Ohio. The tract has a area of 6.75 acres in lots and 1.56 acres in streets to the of County Road #1, making a total of 8.31 acres. Iron bars were placed at all lot corners as indicated by *. All measurements are in feet and tenths of a foot. I hereby certify the accompanying plat is a correct representation of HEIDI ROAD ALLOTMENT.

Curtis A. Warner
Surveyor #271
639 Hamilton St.
Bellefontaine, Ohio

APPROVAL

Approved on the 13th day of April, 1965.
Theresa W. Rensch, M.D.
County Health Board

Tentative approval given by City Planning Commission, Bellefontaine, Ohio this date April 20, 1965 by:
Charles H. DeLong
Chairman Planning Comm.

Approved on the 12th day of April, 1965.
Chester R. Kurzy
County Engineer

Approved on the 12th day of April, 1965,
Don Downing James C. Tussell William A. Fox
County Commissioners

DEDICATION

Know all men by these present that the Humble Construction Co. proprietors of the land indicated on the accompanying plat have authorized the laying out of same as indicated in the accompanying plat. The streets are dedicated to the public.

Larry E. Blum Tracy H. Humble
Witness Pres, West Liberty, O.
Donna J. Latham Dorothy E. Humble
Witness Treas., West Liberty, O.

ACCEPTANCE

Transferred on the 23rd day of April, 1965.
Chas H. Chamberlain
County Auditor

Received for record at 2:45 O'clock P. M. on the 23rd day of April, 1965. Recorded in Plat Book H-D, page 114.

Ruth Rosen
County Recorder

NOTE:

New roads to be private roads, to be maintained by the Grantors here in, until construction of said roads complies with the minimum requirements for County and Township roads established and determined by the Logan County Engineer.

Grantors: Humble Construction Company

The roads indicated on the above plat have been constructed in compliance with the minimum requirements for County and Township roads and are hereby approved.

Chester R. Kurzy, 9-21-1970
County Engineer

STATE OF OHIO; CO. OF LOGAN:SS

Be it remembered that on the 9th day of April in the year of our Lord One Thousand Nine Hundred Sixty Five before me a Notary Public in and for said County, personally came Tracy H. Humble President; and Dorothy E. Humble Treasurer of the Humble Construction Co., grantors in the foregoing dedication who acknowledged the signing thereof to be their free and voluntary act and deed.

January 15, 1967 Naileyn Scott
My Commission Expires Notary Public
Logan County, Ohio

HEIDI ROAD ALLOTMENT
V.M.S. 5045; LAKE TOWNSHIP
LOGAN COUNTY; OHIO