

COONS ALLOTMENT
 V.M.S. 3220 ; JEFFERSON TOWNSHIP
 LOGAN COUNTY ; OHIO
 1" = 60' 1965

SURVEYOR'S CERTIFICATE

The accompanying plat represents a subdivision of land in V.M.S. 3220, Jefferson Township, Logan County. The tract has an area of 5.79 acres to the E of Co. Rd. #179. Surveyed from a 13.12 acre tract. Iron bars were placed at all lot corners as indicated by \bullet . All measurements are in feet and tenths of feet. I hereby certify the accompanying plat is a correct representation of COONS ALLOTMENT.

Clayton K. Shirk
 Surveyor 4271
 639 Hamilton St.
 Bellefontaine, Ohio

APPROVAL

Approved on the 26 day of July, 1965.
Douglas W. Beach, M.D., Health Commissioner
 County Health Board

Approved on the 26th day of July, 1965.
Geo. W. Ansley
 Jefferson Twp. Zoning Comm.

Tentative approval given by City Planning Commission, Bellefontaine, Ohio this date September 8, 1965 by:
Charles K. Shinn
 Chairman Planning Comm.

Approved on the 26th day of July, 1965.
Chester R. Kurlitz
 County Engineer

Approved on the 26th day of July, 1965.
Don Downing Harvey C. Finell William A. Fort
 County Commissioners

DEDICATION

Know all men by these present that Larry Coons & Judy Coons proprietors of the land indicated on the accompanying plat have authorized the laying out of same as indicated in the accompanying plat. The streets are dedicated to the public.

Wayne M. Lawrence Larry Coons
 Witness
John J. Lawrence Judy Coons
 Witness

ACCEPTANCE

Transferred on the 13th day of SEPTEMBER, 1965
Chas H Chamberlain
 County Auditor


Received for record at 8:45 O'clock A.M. on the 14th day of September, 1965, Recorded in Plat Book # 6-F, page 1.

Ruth Royer
 County Recorder

STATE OF OHIO; CO. OF LOGAN: SS

Be it remembered that on the 23rd day of July in the year of our Lord One Thousand Nine Hundred Sixty Five before me a Notary Public in and for said County, personally came Larry Coons, and Judy Coons, grantors in the foregoing dedication who acknowledged the signing thereof to be their free and voluntary act and deed.

Wayne M. Lawrence
 My Commission Expires Notary Public
 Logan County, Ohio

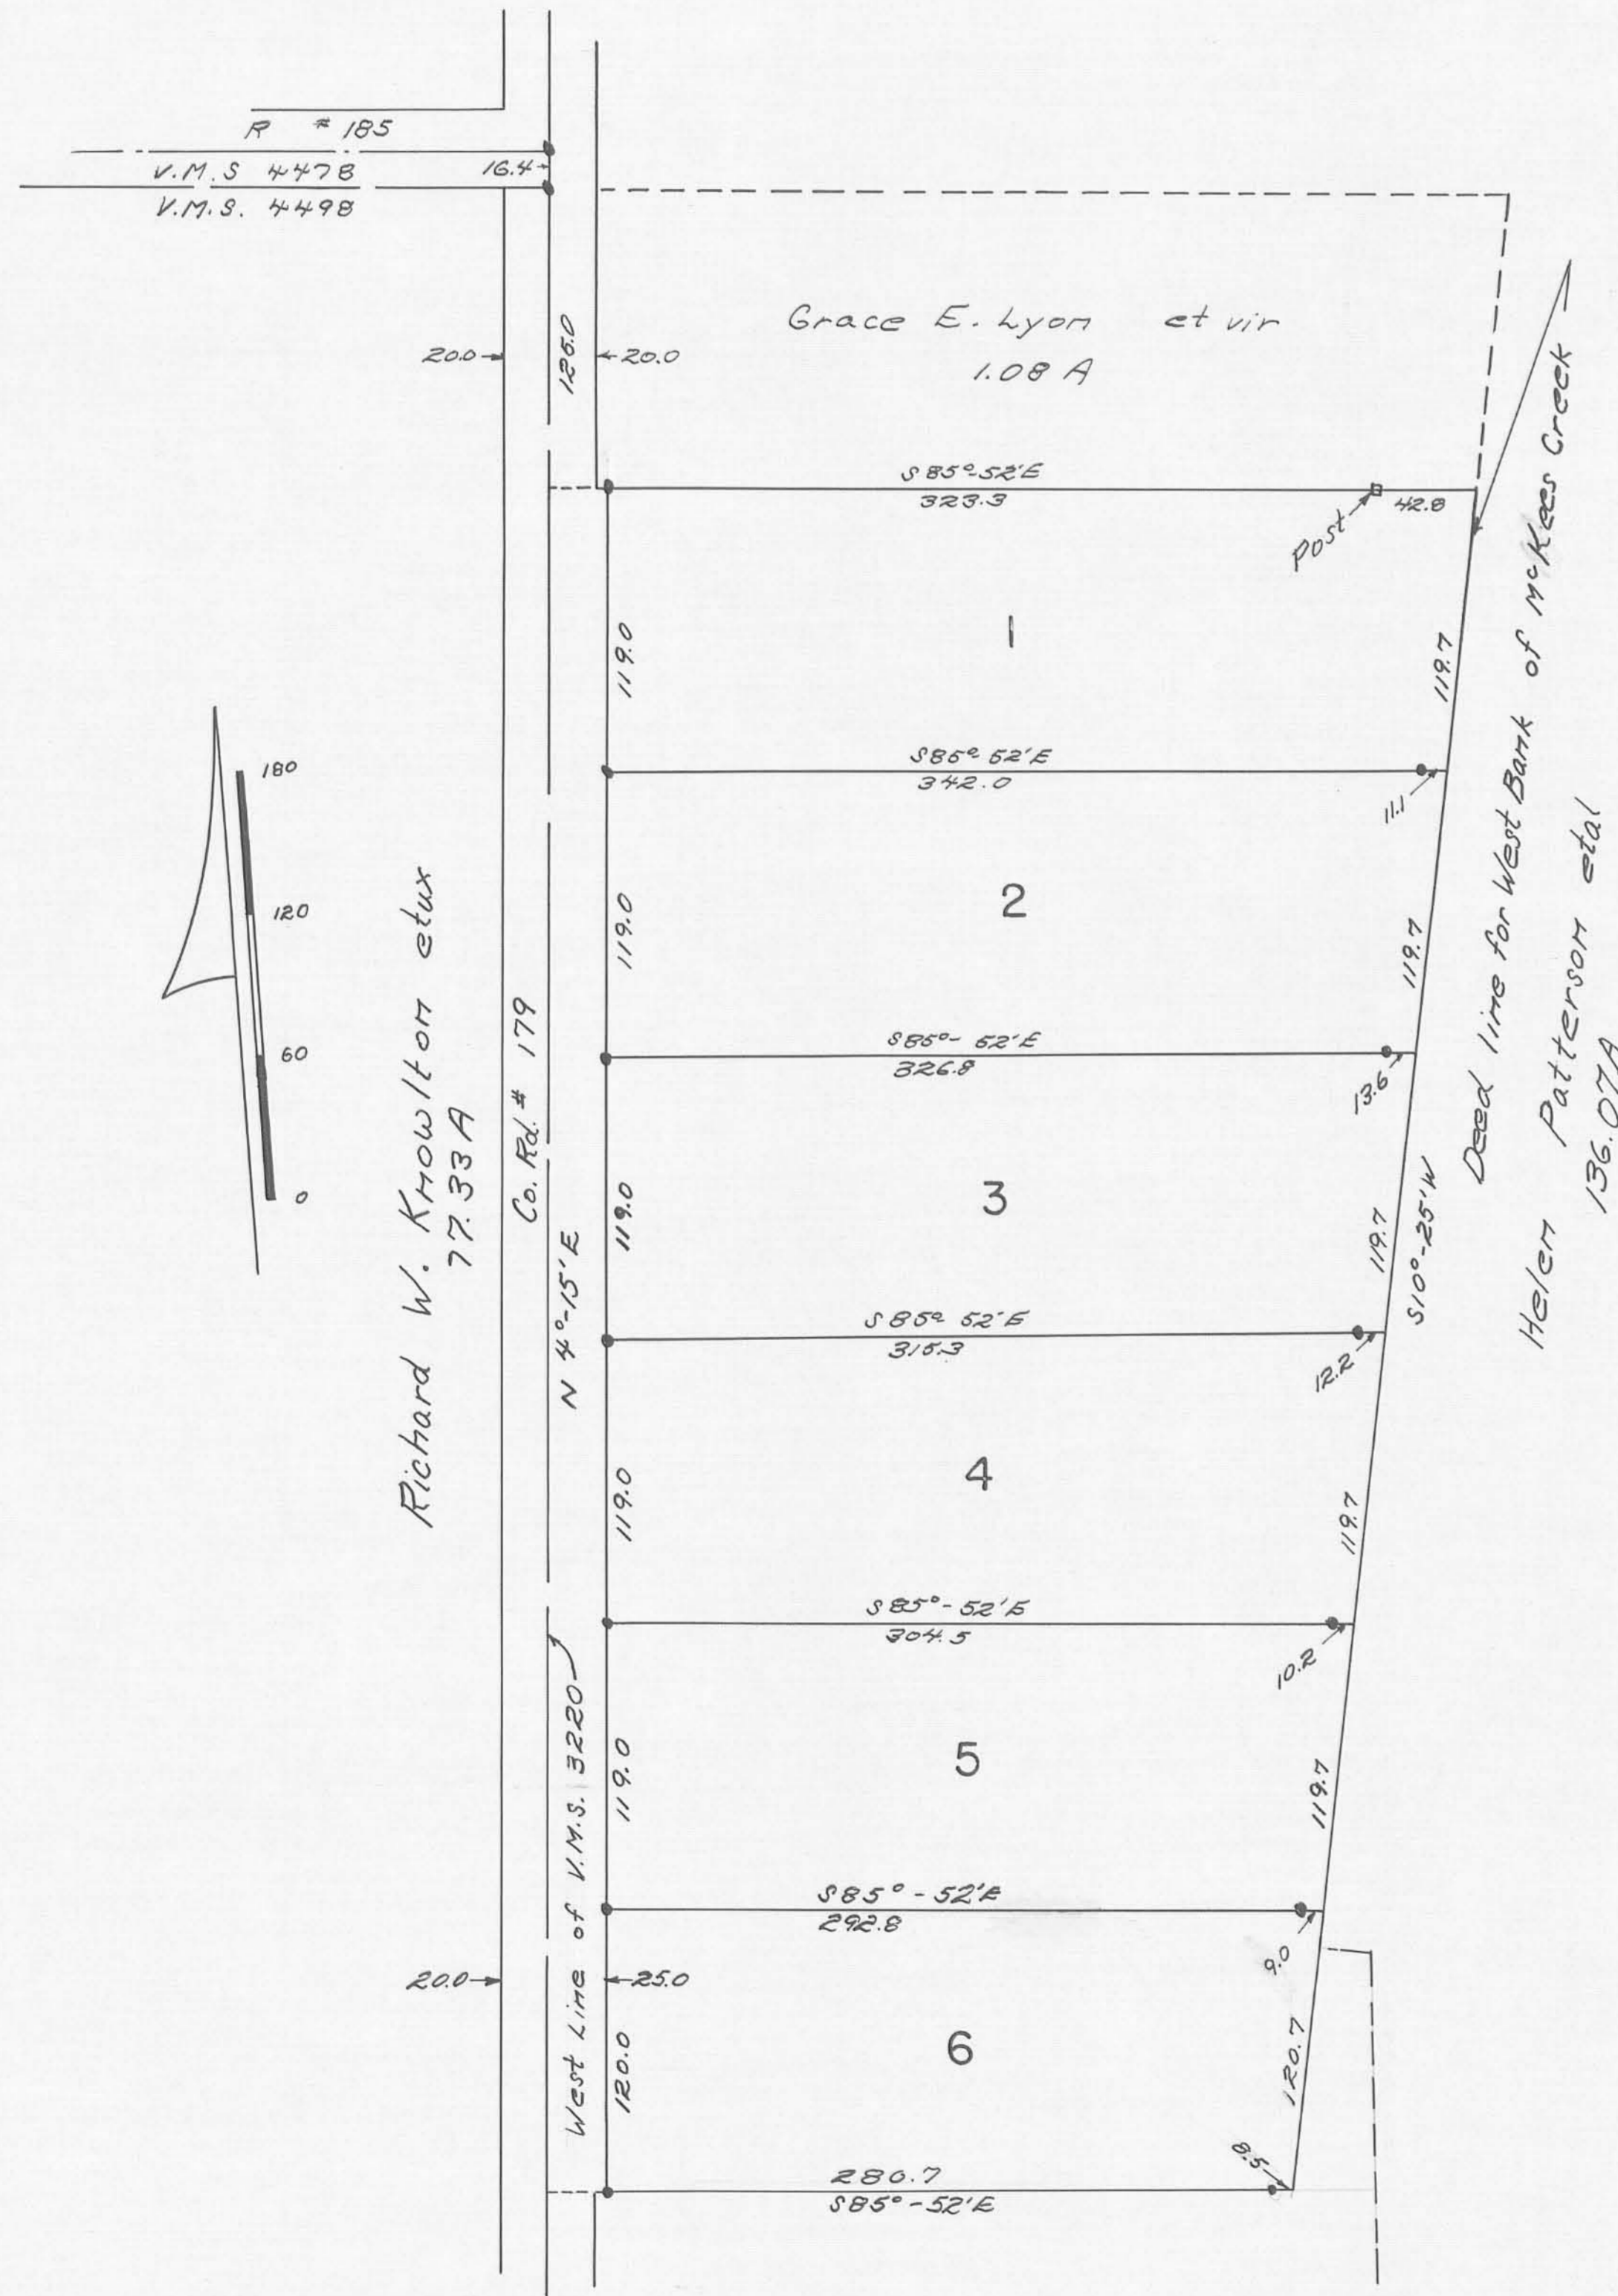

NOTE: THIS TRACING TO BE FILED IN THE LOGAN COUNTY ENGINEERS OFFICE.