

MOUNT CREST ACRES ALLOTMENT NO. 2

VIRGINIA MILITARY SURVEY NO. 3220
JEFFERSON TOWNSHIP, LOGAN COUNTY, OHIO -

KNOW ALL MEN BY THESE PRESENTS THAT RICHARD E. WESTERMAN AND CYNTHIA WESTERMAN, PROPRIETORS OF THE LAND INDICATED ON THE ACCOMPANYING PLAT HAVE AUTHORIZED THE PLATTING THEREOF. THE STREETS ARE DEDICATED TO THE USE OF THE PUBLIC.

Russell R. Cole WITNESS *Richard E. Westerman* RICHARD E. WESTERMAN
Bernice E. Devine WITNESS *Cynthia Westerman* CYNTHIA WESTERMAN

STATE OF OHIO COUNTY OF LOGAN SS

BE IT REMEMBERED THAT ON THIS THE 19 DAY OF July IN THE YEAR OF OUR LORD ONE THOUSAND NINE HUNDRED AND SEVENTY ONE, BEFORE ME A NOTARY PUBLIC IN AND FOR SAID COUNTY, PERSONALLY CAME *Richard Westerman* GRANTORS IN THE FOREGOING DEDICATION AND ACKNOWLEDGED THE SIGNING THEREOF TO BE THEIR FREE AND VOLUNTARY DEED.

Bernice E. Devine
NOTARY PUBLIC, LOGAN COUNTY
MY COMMISSION EXPIRES 10-30-71

THE ACCOMPANYING PLAT REPRESENTS A SUBDIVISION OF LAND IN VIRGINIA MILITARY SURVEY 3220, JEFFERSON TOWNSHIP, LOGAN COUNTY, OHIO. THE TRACT CONTAINS AN AREA OF 11.59 ACRES IN LOTS AND 1.69 ACRES IN PUBLIC STREETS.
* = IRON BAR UNLESS OTHERWISE INDICATED.

I HEREBY CERTIFY THAT THIS PLAT IS A CORRECT REPRESENTATION OF MOUNT CREST ALLOTMENT NO. 2 AS SURVEYED JUNE 1971.

Dan L. Dodson
DAN L. DODSON
REGISTERED SURVEYOR 4270
BELLEFONTAINE, OHIO

TENTATIVE APPROVAL GRANTED THIS 27th DAY OF July 1971.

APPROVED THIS 27 DAY OF July 1971.
Chester R. Kutz, P.E.
LOGAN COUNTY ENGINEER


APPROVED THIS 23rd DAY OF July 1971.
JEFFERSON TOWNSHIP ZONING COMMISSION

APPROVED THIS 20th DAY OF July 1971.
William A. Verbalyn, DVM
LOGAN COUNTY BOARD OF HEALTH

APPROVED THIS 23 DAY OF July 1971.
Charles R. Roush
CITY OF BELLEFONTAINE
PLANNING COMMISSION CHAIRMAN

THE ANNEXED PLAT IS HEREBY APPROVED AND ACCEPTED BY THE BOARD OF LOGAN COUNTY COMMISSIONERS AT A REGULAR MEETING THIS 23 DAY OF July 1971.

Harvey C. Foy
John R. Ina
Bon Bowring
LOGAN COUNTY COMMISSIONERS

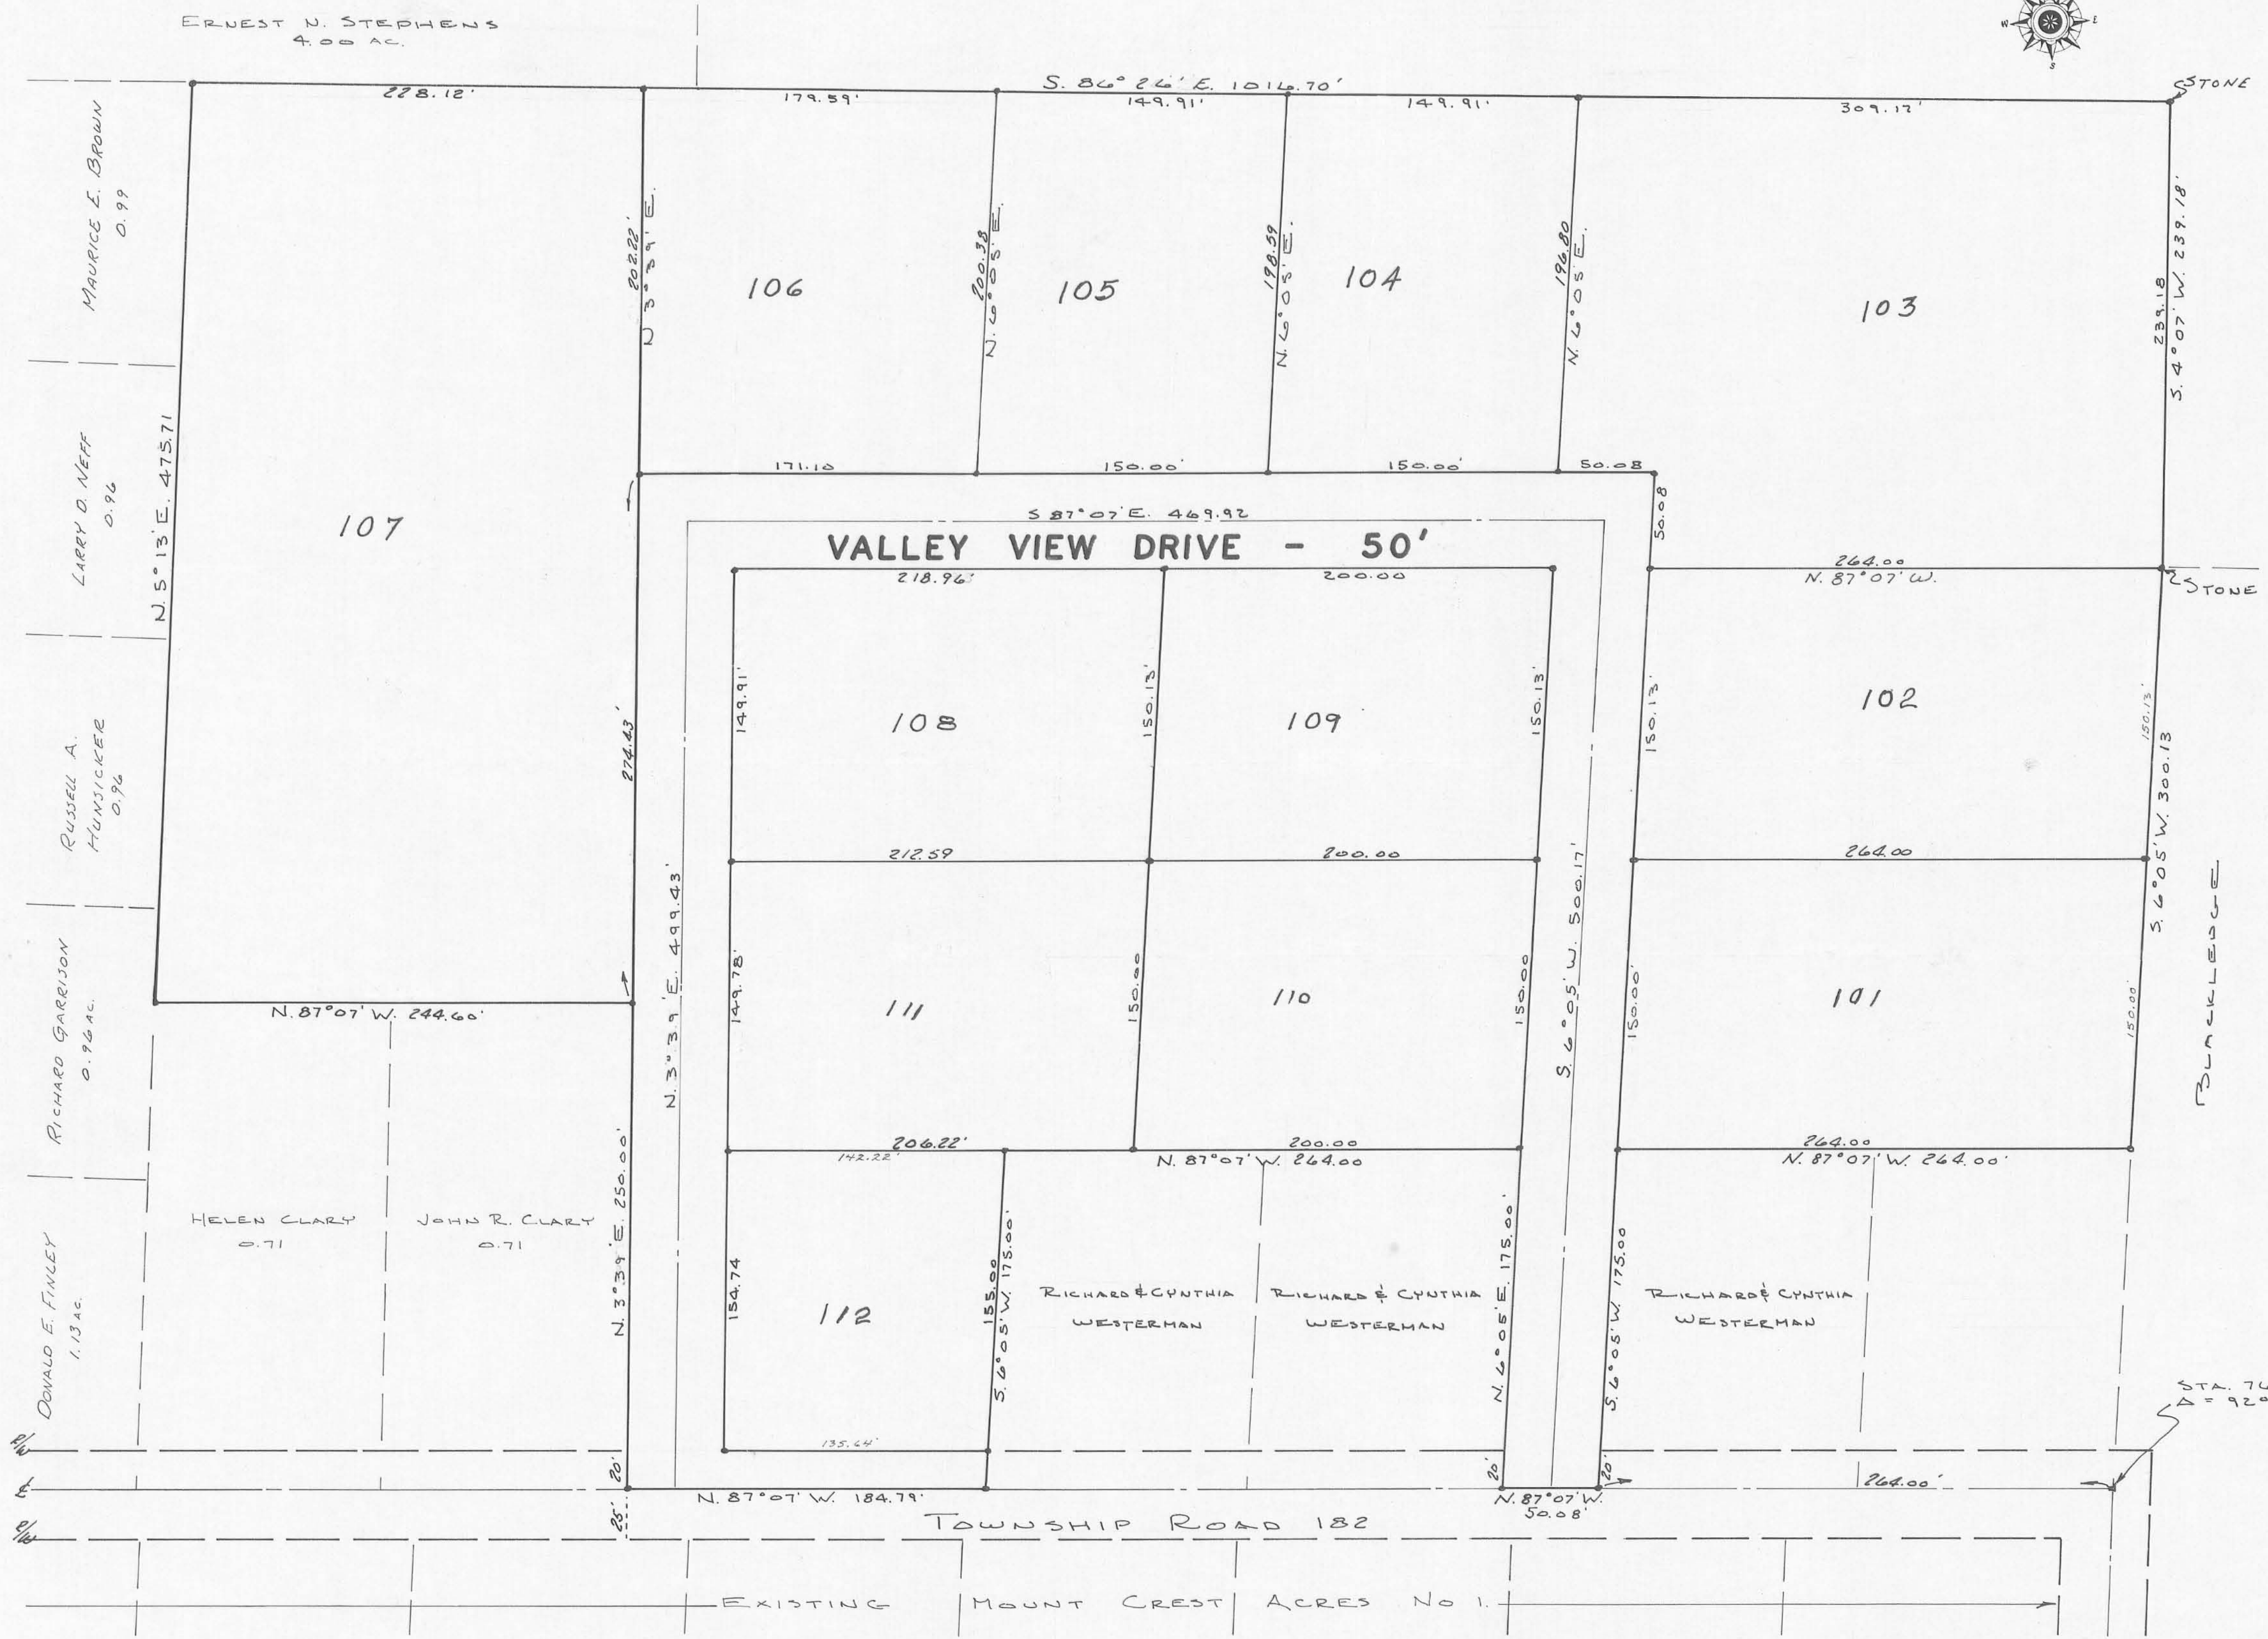

NEW STREETS SHALL BE PRIVATE STREETS TO BE MAINTAINED BY THE GRANTORS HEREIN UNTIL CONSTRUCTION OF SAID STREETS COMPLY WITH MINIMUM REQUIREMENTS FOR THE COUNTY AND TOWNSHIPS AS ESTABLISHED BY THE COUNTY ENGINEER.

Bernice E. Devine WITNESS *Richard E. Westerman* GRANTOR
Russell R. Cole WITNESS *Cynthia Westerman* GRANTOR

THE STREETS AND APPURTENANCES HAVE BEEN CONSTRUCTED IN COMPLIANCE WITH COUNTY AND TOWNSHIP STANDARDS AND ARE APPROVED AND ACCEPTED FOR MAINTAINCE THIS _____ DAY OF _____ 1971.

Chester R. Kutz, P.E.
LOGAN COUNTY ENGINEER

THE WITHIN LOTS TRANSFERRED THIS 28th DAY OF July 1971.
Mary G. Slater
AUDITOR, LOGAN COUNTY, OHIO

203859

RECEIVED FOR RECORD AT 10:39 O'CLOCK A.M. ON THIS 28th DAY OF July 1971.
RECORDED IN PLAT BOOK 6 VOLUME F
PAGE 46
Ruth Royer 46
RECORDER, LOGAN COUNTY, OHIO