


FIRST FLOOR

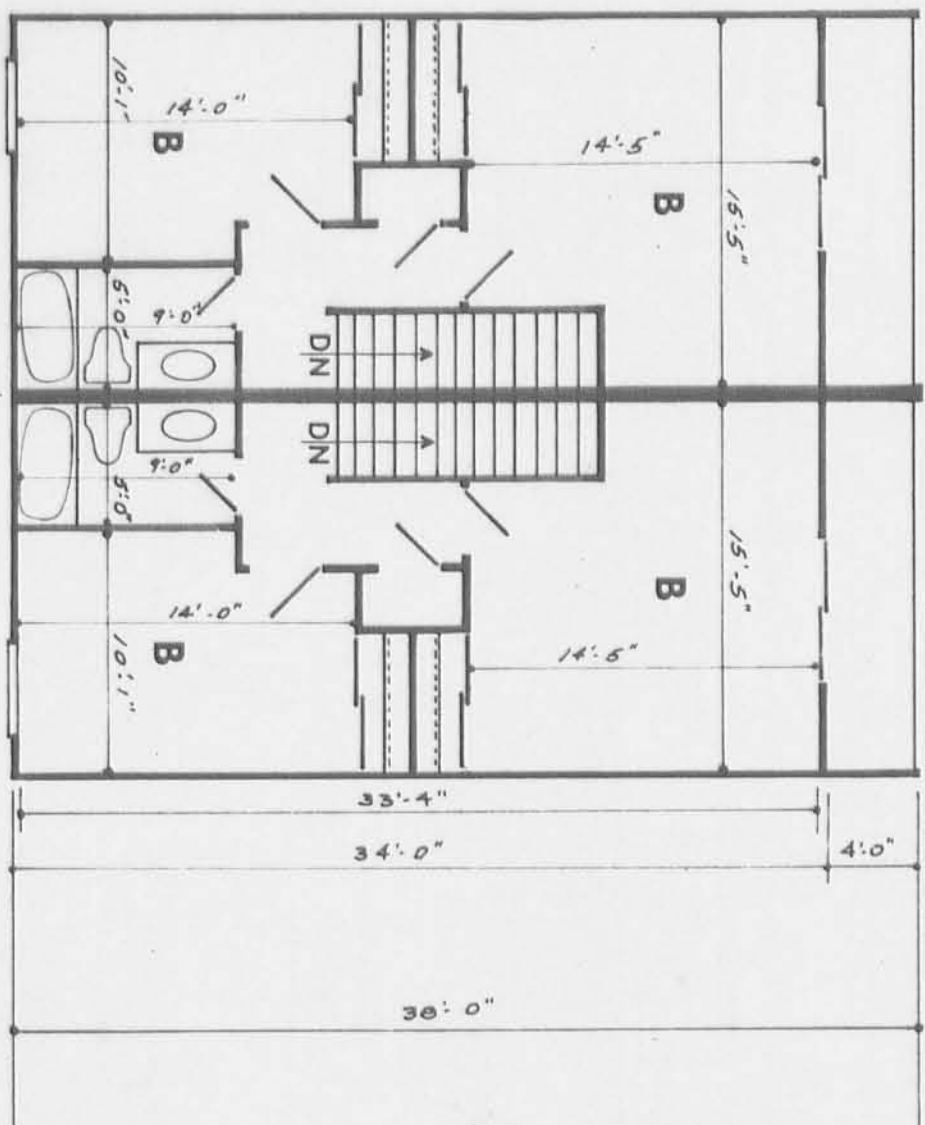

SECOND FLOOR

TYPICAL	OF UNITS
A-1,3,5,7	A-2,4,6,8
B-1,3,5,7	B-2,4,6,8
C-1,3,5,7	C-2,4,6,8

210392

CRANBERRY CONDOMINIUM

Transfer Not Necessary
10-26-72
Mary E. Slator
Hogans Co. Auditor

PLAT Vol. No. 6 F Page 53

State of Ohio, Logan County, S. S.
Received October 26 1972
at 3:22 O'clock P. M.
Recorded October 26 1972
Ruth Boyer
RECORDER, LOGAN COUNTY, OHIO