

RICHEY SUBDIVISION


V.M.S. 9909

COUNTY OF LOGAN

VILLAGE OF

RUSHSVLVANIA, OHIO

Scale: 1" = 60' Date: 11/13/72

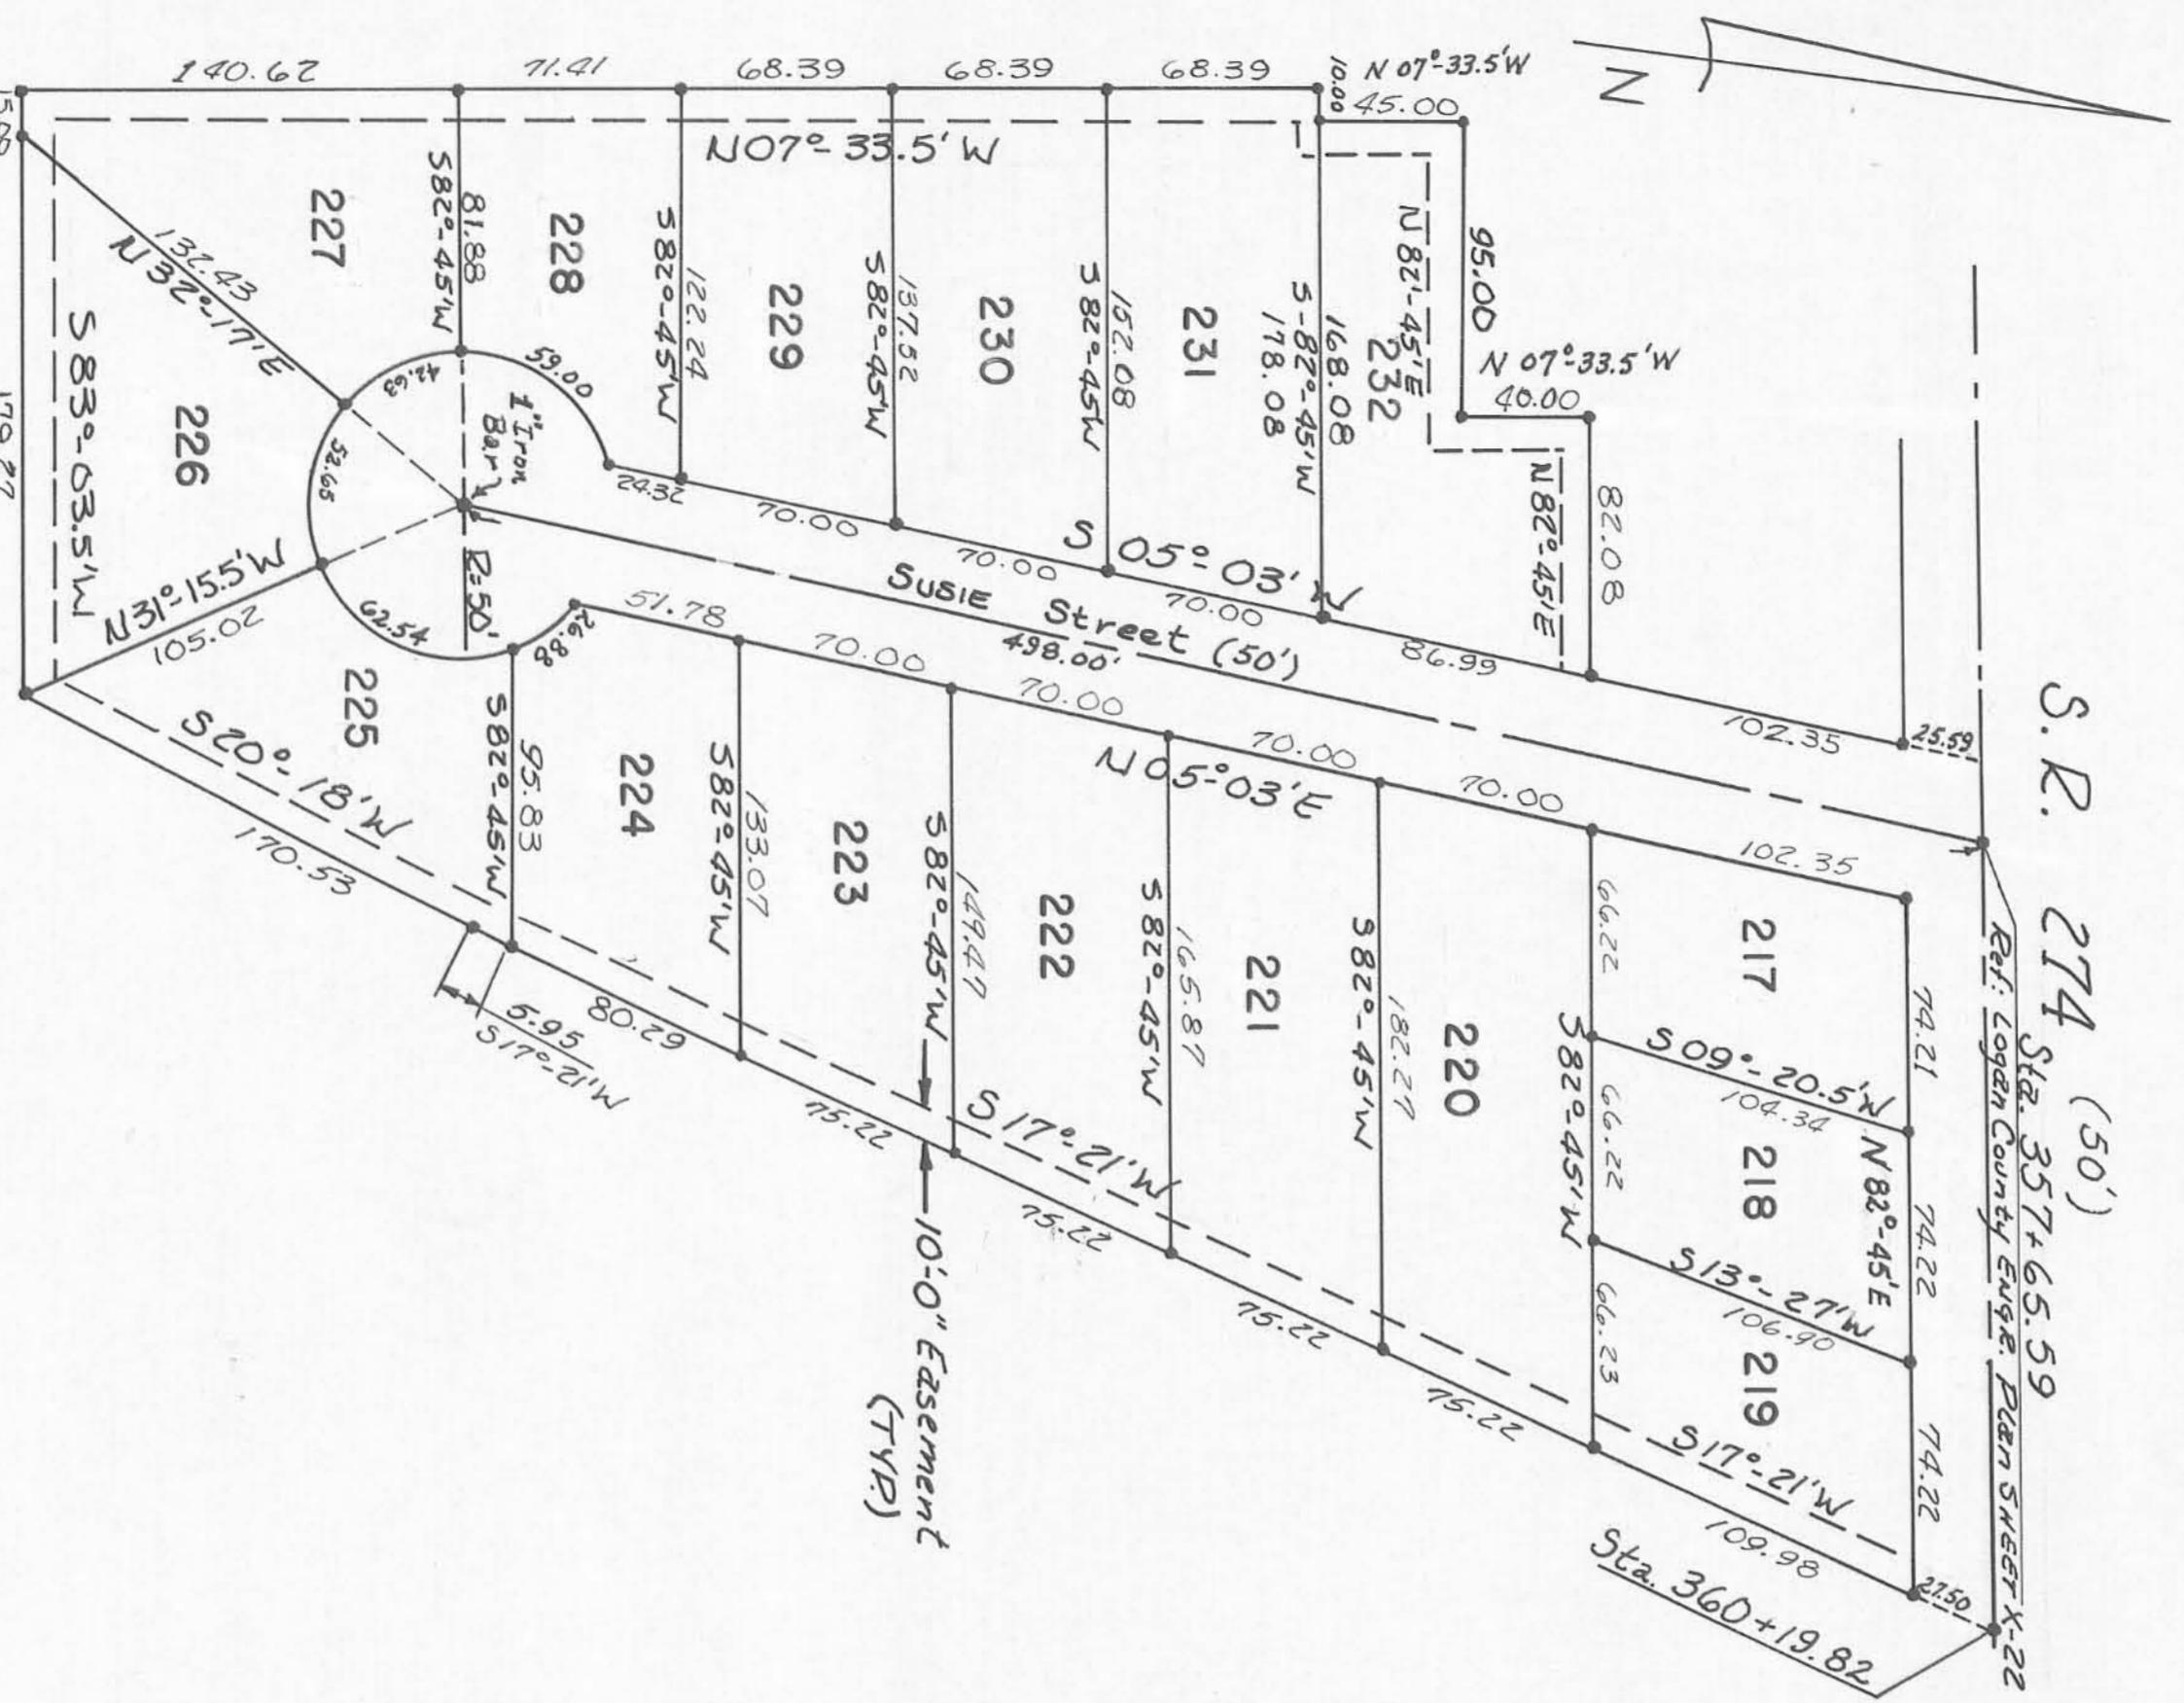

Note:
 • Iron Pins Set On All Lot Corners
 Surveyed and Platted By:
 Paul R. Clapsaddle, S.I.T.

Know all men by these presents that Richey Construction Inc. Proprietors of the land indicated on the accompanying plat have authorized the platting thereof and do hereby dedicate the easements to the public use forever. The easements are dedicated to the use of the Village of Rushsylvania and Public Utility Companies.

David Henry
Thomas W. Reilly
 Proprietors

STATE OF OHIO ~ COUNTY OF LOGAN

Before me a Notary Public in and for said County personally, came David Henry who acknowledged the signing of the foregoing instrument to be their voluntary act and deed for uses and purposes therein expressed.

In witness whereof, I have hereunto set my hand and affixed my official seal this 13 day of Nov, 1972.

By David Henry
 Notary Public

SURVEYOR'S CERTIFICATE

The accompanying plat represents a subdivision of land in V.M.S. 9909 Village of Rushsylvania, Logan County, Ohio. The tract has an area of 0.85 acres in streets and 3.48 acres in lots making a total of 4.33 acres. All measurements are in feet and decimals of a foot. All measurements on curves are chord distances. I hereby certify that the accompanying plat is a correct representation of Richey Subdivision as surveyed Nov. 13, 1972.

David C. H. H. P.S.
 Registered # 5102
 Surveyor

THE WITHIN NAMED SUSIE STREET IS HEREBY APPROVED AND ACCEPTED THIS _____ DAY OF _____ 19____

LOGAN COUNTY ENGINEER

CHAIRMAN, TOWN COUNCIL
 RUSHSVLVANIA, OHIO

Witnesses:

GRANTORS:

Reviewed this 01 day of Nov, 1972. Neil Queter
 Chairman, Town Council
 of Rushsylvania

Approved this 27th day of November, 1972. Charles R. Huey, P.E.
 Logan County Engineer

Approved this 29th day of November, 1972. William O. Verbel, DVM
 Logan County Health Dept.

Reviewed this _____ day of _____, 19____. Logan County Soil & Water Conservation Dist.

Reviewed this 22 day of November, 1972. Logan-Union-Champaign Regional Planning Comm.

Transferred this 1st day of Dec, 1972. Marie B. Slattery
 Logan County Auditor

Filed for Record this 1st day of Dec, 1972 at 11:21 AM.

Recorded this 1st day of Dec, 1972 in PAR Book 4E Page No. 55
Paul R. Clapsaddle
 Logan County Recorder

Note:
 This TRACING TO BE FILED IN THE
 OFFICE OF THE LOGAN COUNTY ENGINEER.