



# Kamp A

## SECTION No 2

KAMP-A LOT  
SECTION 1

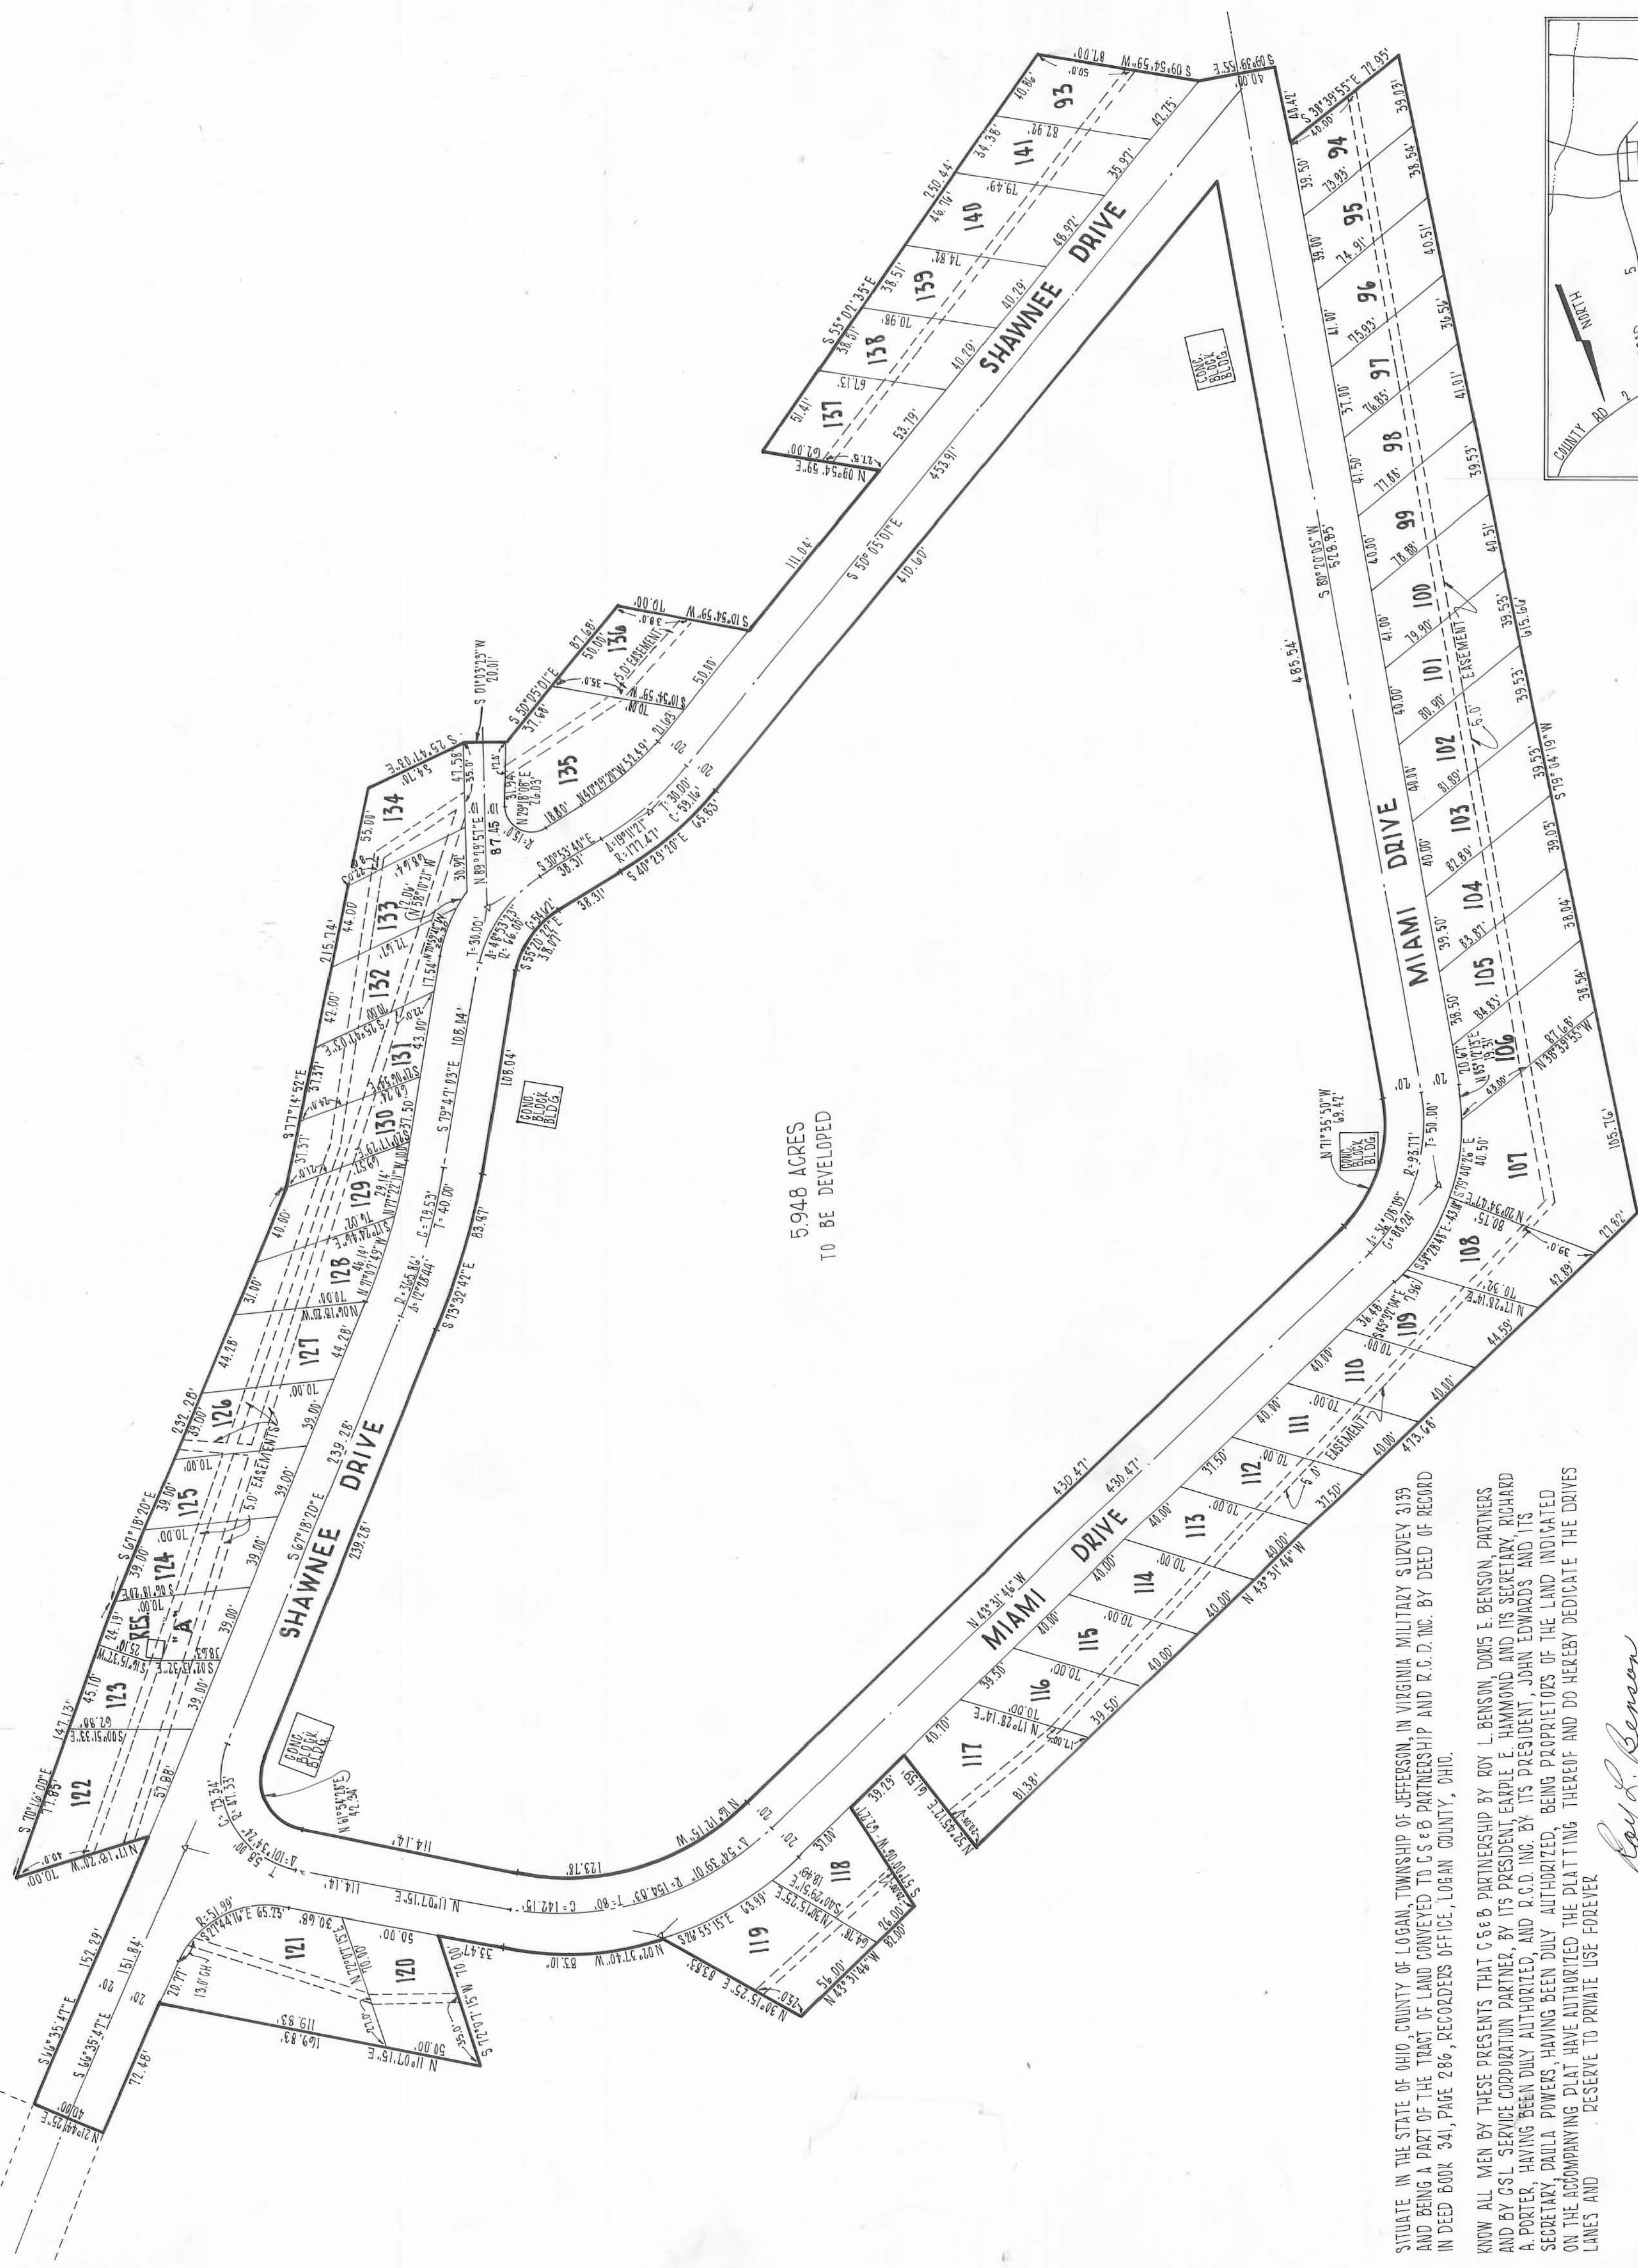

5.948 ACRES  
TO BE DEVELOPED

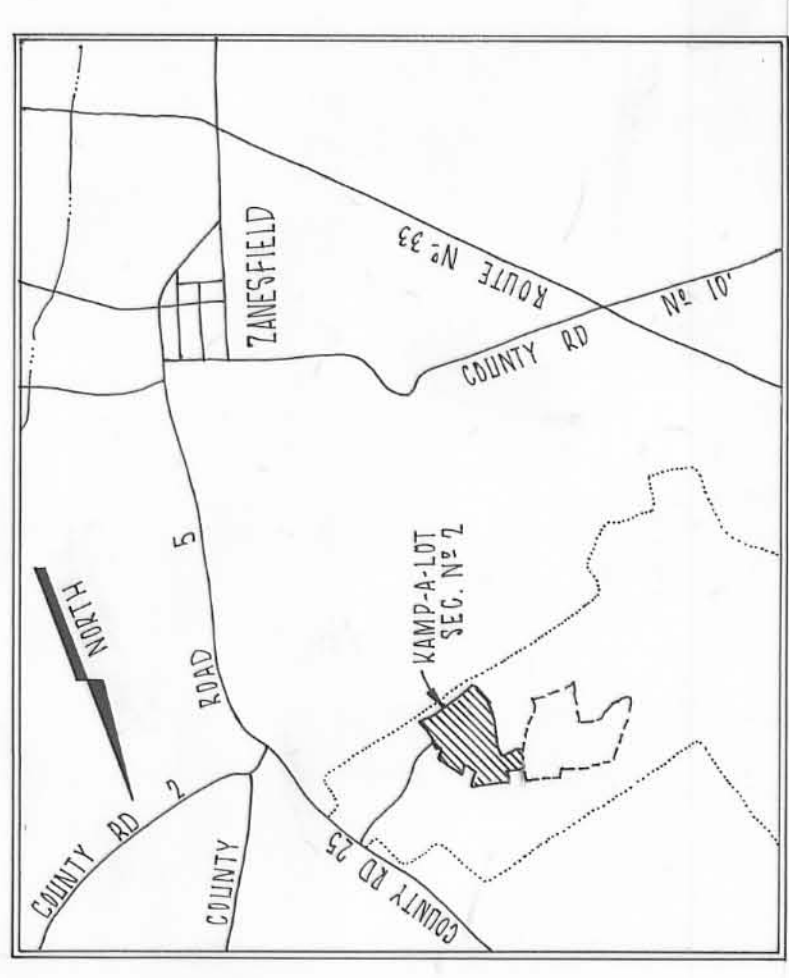

LOCATION MAP  
SCALE 1"=100'

Logan County, Ohio  
Surveyed by D.E.G. 1-2-72

**SURVEYORS CERTIFICATE**  
THE ACCOMPANYING PLAT REPRESENTS A SUBDIVISION OF LAND IN VIRGINIA MILITARY SURVEY No 3139, JEFFERSON TOWNSHIP, LOGAN COUNTY, OHIO. THE TRACT HAS AN AREA OF 2.416 ACRES IN STREETS, 0.048 ACRES IN RESERVES AND 3.245 ACRES IN LOTS MAKING A TOTAL OF 5.709 ACRES. ALL MEASUREMENTS ARE IN FOOT AND DECIMALS OF A FOOT. ALL REPRESENTATIONS ON CURVES ARE (GIRD) DISTANCES.  
I HEREBY CERTIFY THAT THE ACCOMPANYING PLAT IS A CORRECT REPRESENTATION OF KAMP-A-LOTT, SECTION No 2. EASEMENTS ARE RESERVED WHERE INDICATED ON THE PLAT FOR THE CONSTRUCTION, OPERATION AND MAINTENANCE OF PUBLIC UTILITY LINES ABOVE AND BENEATH THE SURFACE OF THE GROUND AND WHERE NECESSARY ARE FOR THE CONSTRUCTION, OPERATION AND MAINTENANCE OF SERVICE CONNECTIONS TO ADJACENT LOTS AND LANDS.

THE THOMAS ENGINEERING & SURVEYING CO.  
3803 SULLIVANT AVE. COLUMBUS, OHIO  
SCALE: 1"=50' ORDER No 5566-72  
SEPT. 1972

*Robert L. Watts*  
REGISTERED SURVEYOR  
J-222

REVIEWED THIS 26 DAY OF Dec, 1972 *Edith Graham*  
CHAIRMAN, TOWNSHIP TRUSTEES

APPROVED THIS 26 DAY OF December, 1972 *Charles F. Kelly, Jr., P.E.*  
LOGAN COUNTY ENGINEER

APPROVED THIS 22 DAY OF December, 1972 *W.G. Vansky, D.U.M.*  
LOGAN COUNTY HEALTH DEPT.

REVIEWED THIS \_\_\_ DAY OF \_\_\_, 19\_\_  
LOGAN COUNTY SOIL AND WATER CONSERVATION DISTRICT

APPROVED THIS 26 DAY OF December, 1972 *James R. Blount*  
C.L.C. REGIONAL PLANNING COMMISSION

TRANSFERRED THIS 2nd DAY OF January, 1973 *Mary E. Alston*  
LOGAN COUNTY AUDITOR

FILED FOR RECORD THIS 2 DAY OF January, 1973 AT 10:31 A.M.

RECORDED THIS 2 DAY OF January, 1973 IN PLAT BOOK 6F PAGE No 58

*Luella Rayer*  
LOGAN COUNTY RECORDER

SITUATE IN THE STATE OF OHIO, COUNTY OF LOGAN, TOWNSHIP OF JEFFERSON, IN VIRGINIA MILITARY SURVEY 3139 AND BEING A PART OF THE TRACT OF LAND CONVEYED TO C&E B PARTNERSHIP AND R.C.D. INC. BY DEED OF RECORD IN DEED BOOK 344, PAGE 286, RECORDERS OFFICE, LOGAN COUNTY, OHIO.

KNOW ALL MEN BY THESE PRESENTS THAT C&E B PARTNERSHIP BY ROY L. BENSON, DOUGLAS E. BENSON, PARTNERS AND BY CSL SERVICE CORPORATION PARTNER, BY ITS PRESIDENT, EARLE E. HAMMOND, AND ITS SECRETARY, RICHARD A. PORTER, HAVING BEEN DULY AUTHORIZED, AND R.C.D. INC. BY ITS PRESIDENT, JOHN EDWARDS, AND ITS SECRETARY, PAULA POWERS, HAVING BEEN DULY AUTHORIZED, BEING PROPRIETORS OF THE LAND INDICATED ON THE ACCOMPANYING PLAT HAVE AUTHORIZED THE PLATTING THEREOF AND DO HEREBY DEDICATE THE DRIVES LANES AND RESERVE TO PRIVATE USE FOREVER.

*Paul L. Benson*  
ROY L. BENSON  
*Louis E. Benson*  
DOUGLAS E. BENSON  
*Earle E. Hammond*  
EARLE E. HAMMOND - PRESIDENT CSL SERVICE CORP.  
*Richard A. Porter*  
RICHARD A. PORTER - SECRETARY CSL SERVICE CORP.  
*John Edwards*  
JOHN EDWARDS - PRESIDENT R.C.D. INC.  
*Paula Powers*  
PAULA POWERS - SECRETARY R.C.D. INC.

STATE OF OHIO    SS  
COUNTY OF \_\_\_\_\_  
BEFORE ME A NOTARY PUBLIC IN AND FOR SAID COUNTY PERSONALLY CAME ROY L. BENSON, DOUGLAS E. BENSON, EARLE E. HAMMOND, PRESIDENT OF CSL SERVICE CORPORATION AND RICHARD A. PORTER, SECRETARY OF CSL SERVICE CORPORATION WHO ACKNOWLEDGED THE SIGNING OF THE FOREGOING INSTRUMENT TO BE THEIR VOLUNTARY ACT AND DEED FOR THE USES AND PURPOSES THEREIN EXPRESSED.

IN WITNESS WHEREOF, I HAVE HERETO SET MY HAND AND AFFIXED MY OFFICIAL SEAL THIS 8 DAY OF December, 1972.

*Robert L. Watts*  
NOTARY PUBLIC  
PETERSON INCORP. Notary at Law  
My Commission Expires Feb. 28, 1976  
My Commission Expires Feb. 28, 1976

STATE OF OHIO    SS  
COUNTY OF \_\_\_\_\_  
BEFORE ME A NOTARY PUBLIC IN AND FOR SAID COUNTY PERSONALLY CAME JOHN EDWARDS, PRESIDENT OF R.C.D. INC. AND PAULA POWERS, SECRETARY OF R.C.D. INC. WHO ACKNOWLEDGED THE SIGNING OF THE FOREGOING INSTRUMENT TO BE THEIR VOLUNTARY ACT AND DEED FOR THE USES AND PURPOSES THEREIN EXPRESSED.

IN WITNESS WHEREOF, I HAVE HERETO SET MY HAND AND AFFIXED MY OFFICIAL SEAL THIS 12 DAY OF December, 1972.

*James M. Somers*  
BY James M. Somers  
NOTARY PUBLIC  
James M. Somers  
Notary Public Logan County, Ohio  
My Commission Expires Feb. 28, 1976